




PACKAGE J

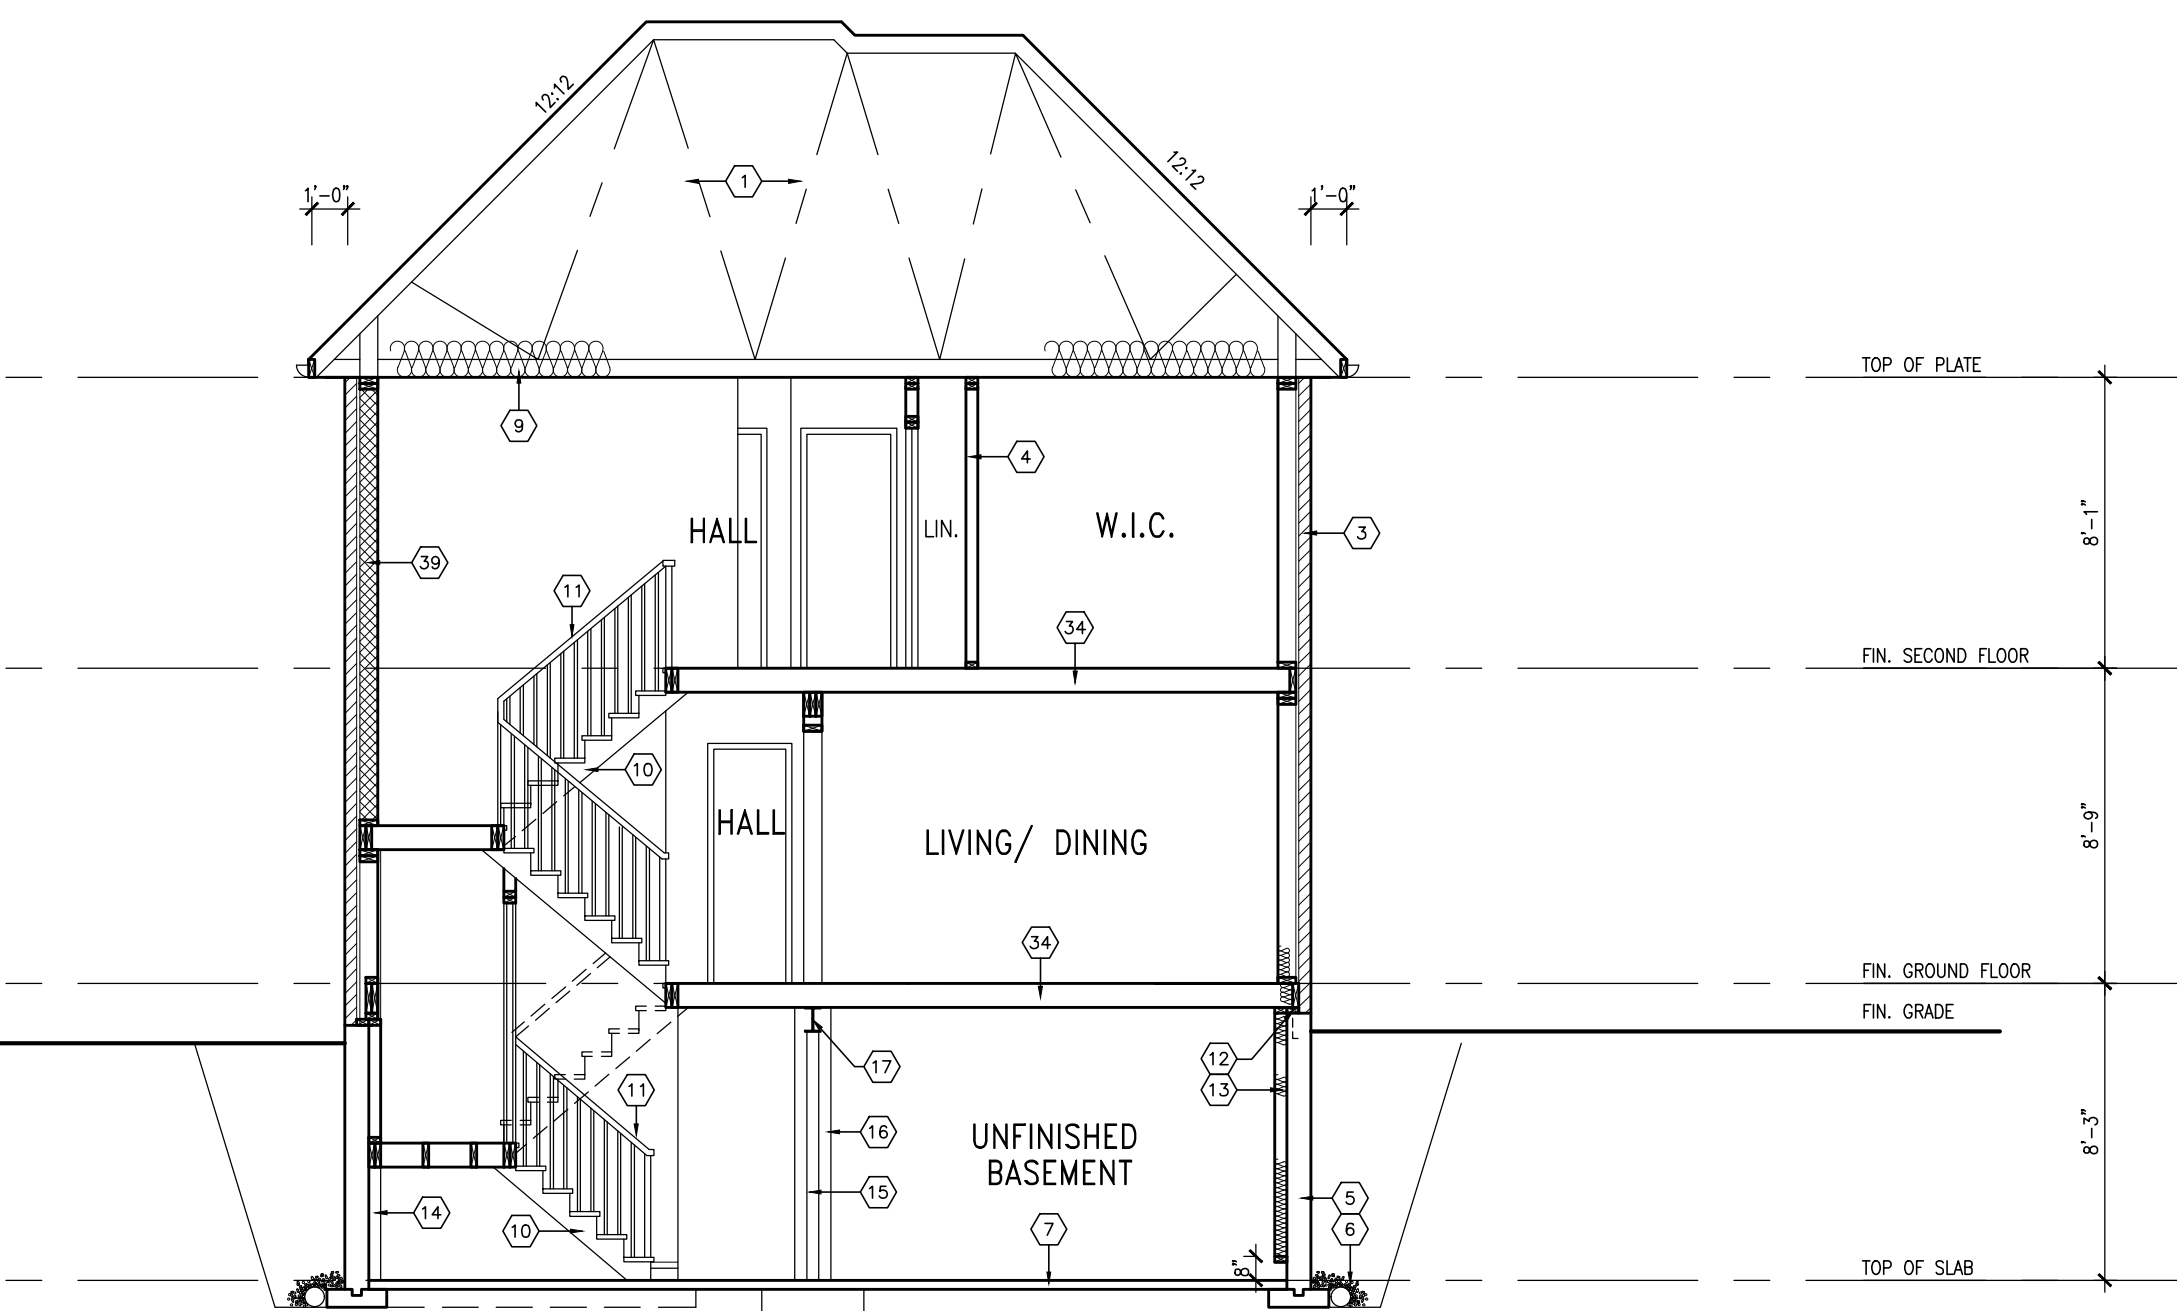

CROSS SECTION A-A

COMPLIANCE TO OBC SB-12 2.1.1.1(11)




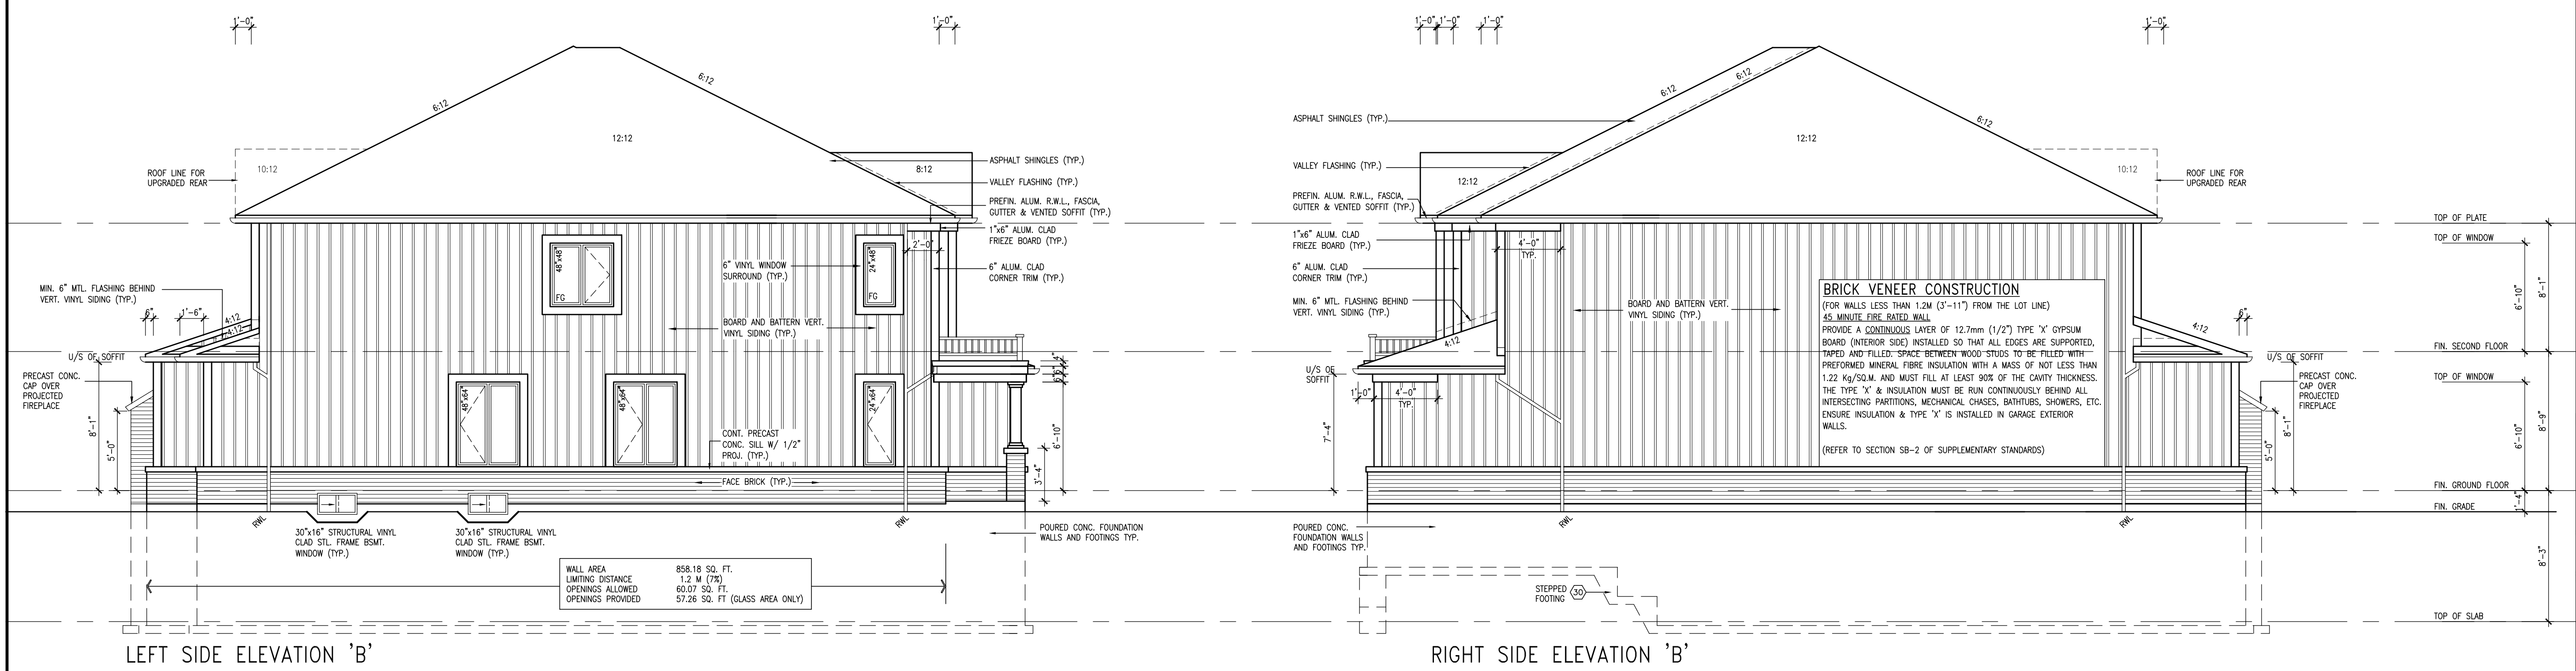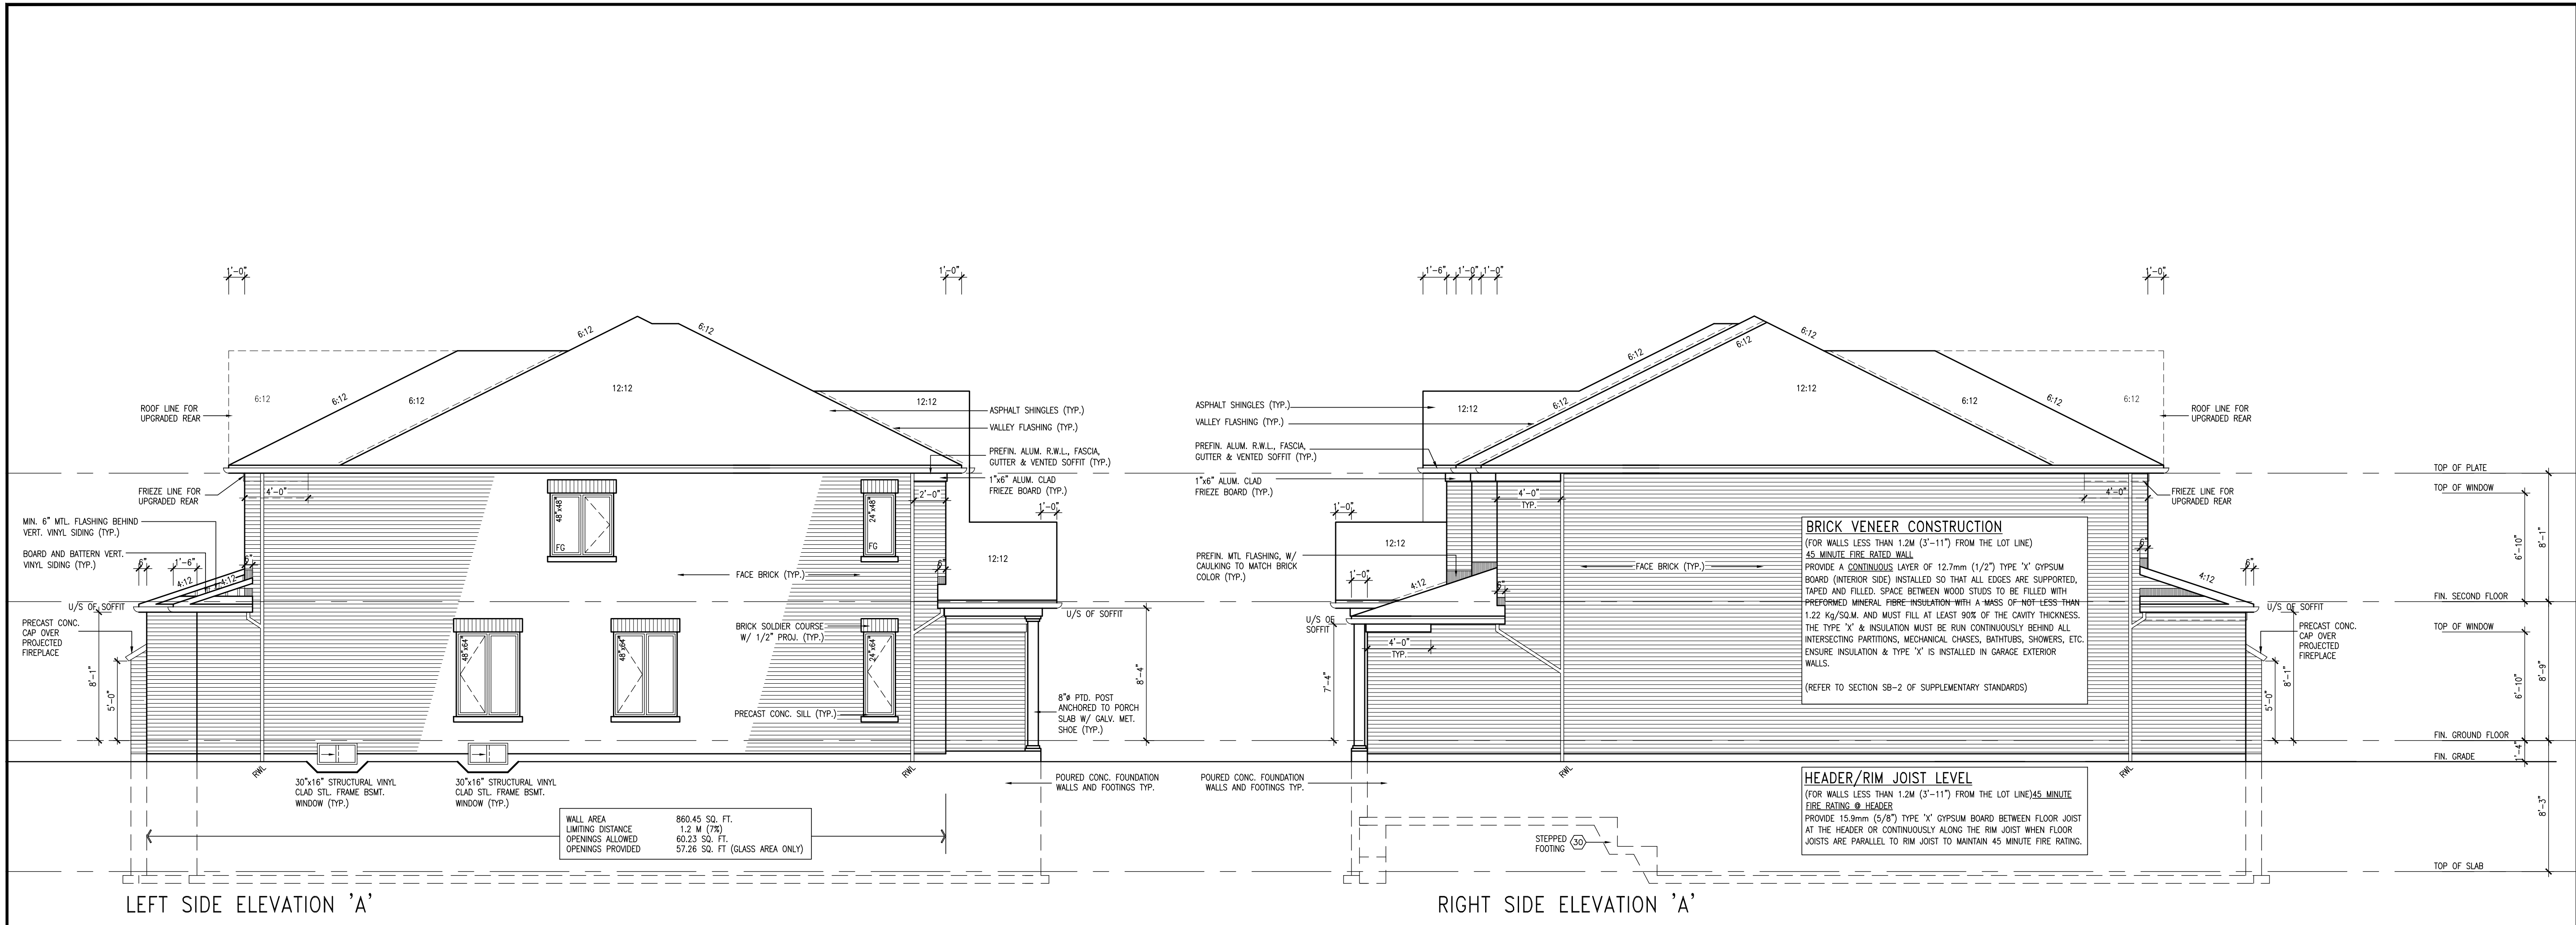


V3 DESIGN		3004 Wilson Avenue Toronto, ON M3H 1S8 t 416.630.2255 f 416.630.4782 v3design.com	
All drawings, specifications, related documents and design are the copyright property of V3 DESIGN. Reproduction in this property in whole or in part is strictly prohibited without V3 DESIGN's written permission.			
We warrant that we have prepared the drawings and specifications in accordance with the standards and practices of the profession and to the best of our knowledge and belief, the drawings and specifications are complete and correct.			
BAYVIEW WELLINGTON			
VICTORIA VILLAGE			
ST. CATHARINES		PROJECT NO. 07004	
PRESTON 3		38-8	
ELEVATIONS			
DATE 11-2007		3/16" = 1'-0"	
DRAWN BY CL		CHECKED BY CL	
07004-35-8-08C0102		4/4	

BASEMENT PLAN
W/ W.O.D. (5R TO 8R)


GROUND FLOOR PLAN
W/ W.O.D. (5R TO 8R)

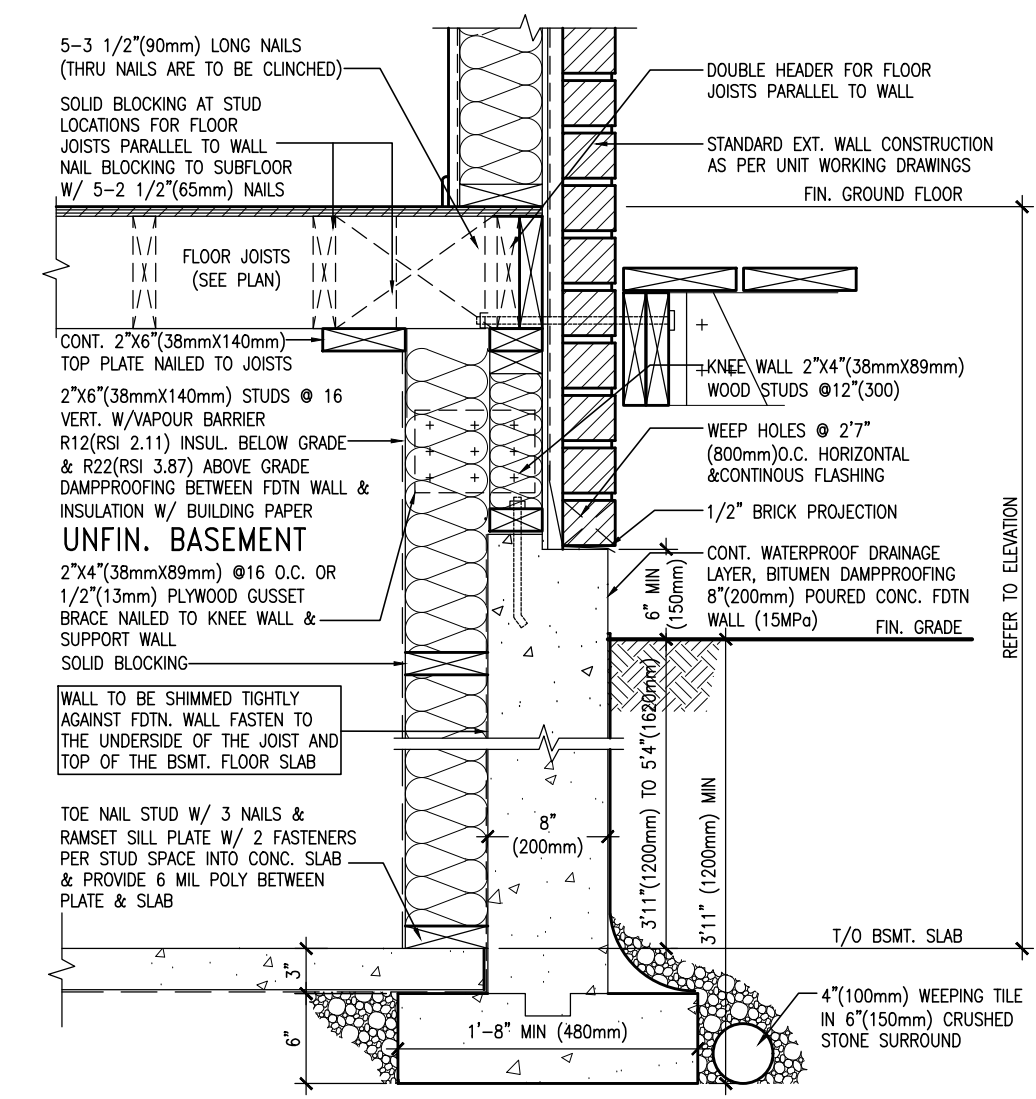


REAR ELEVATION 'A'

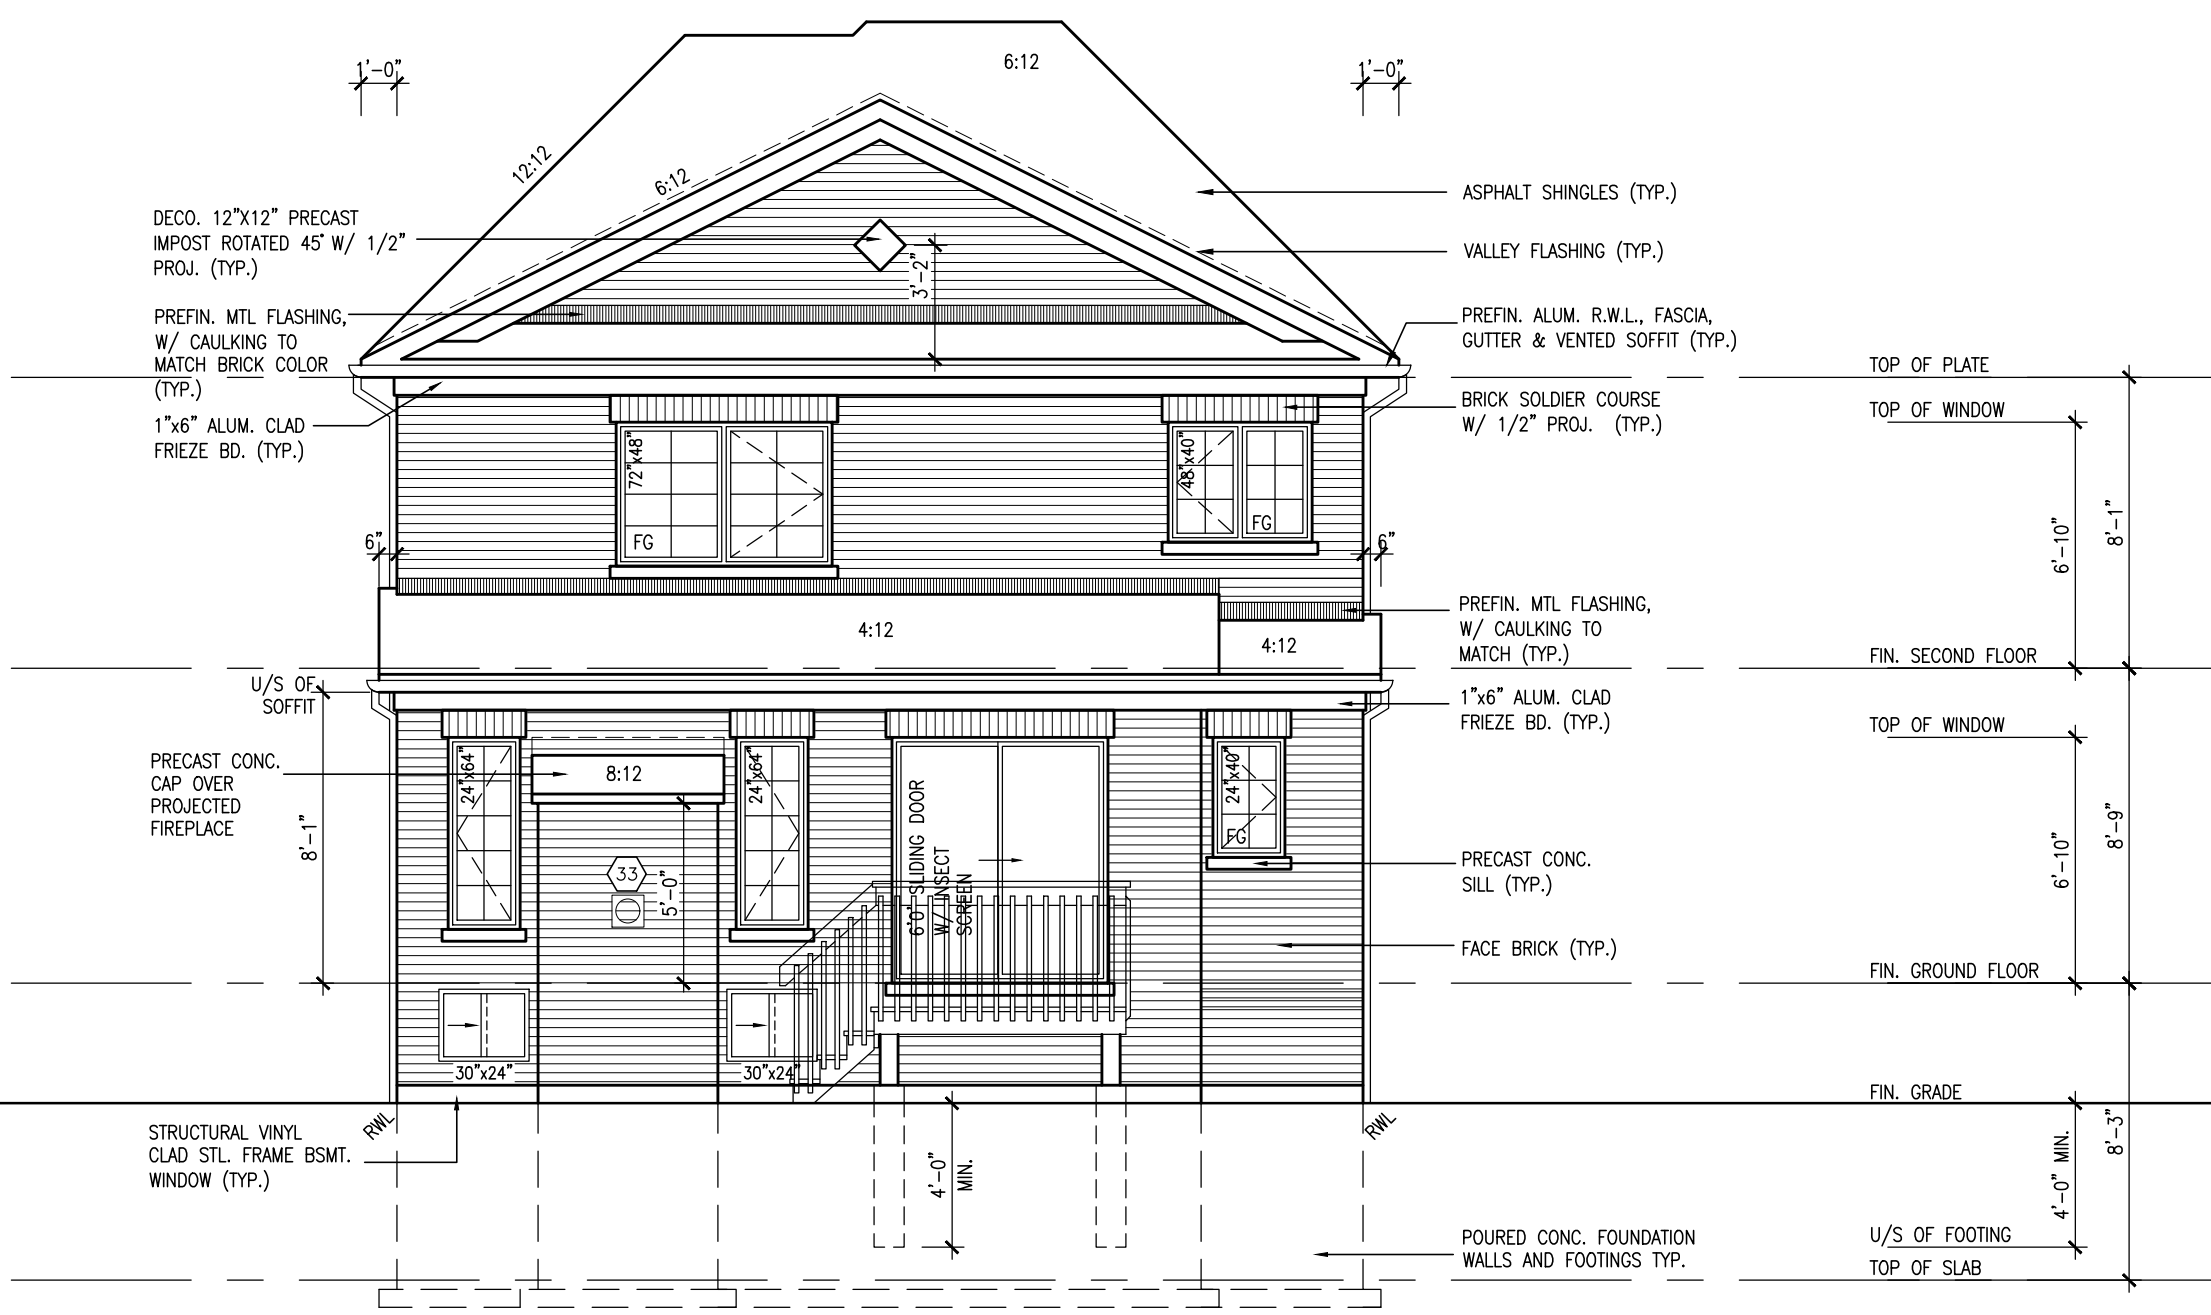



REAR UPGRADE ELEVATION 'A'

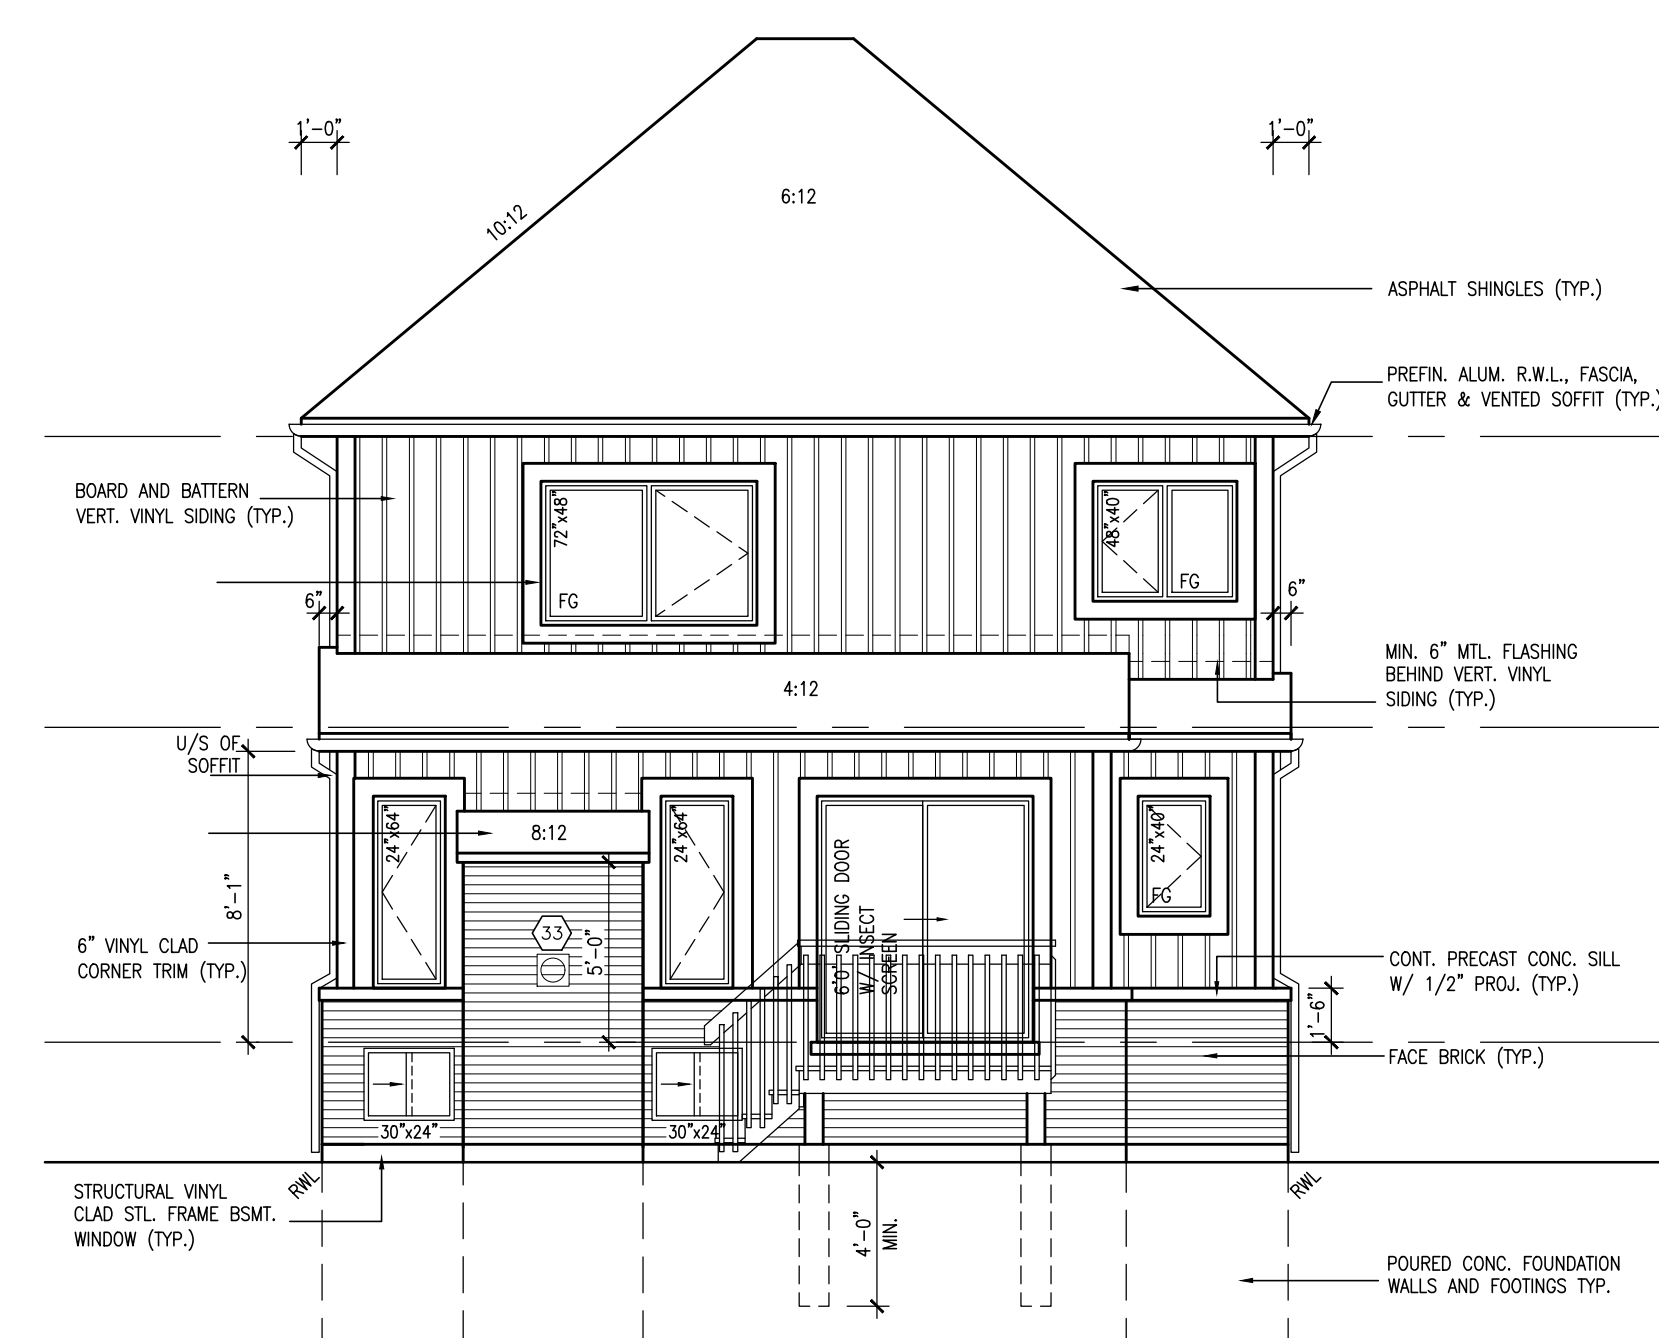

REAR ELEVATION 'B'

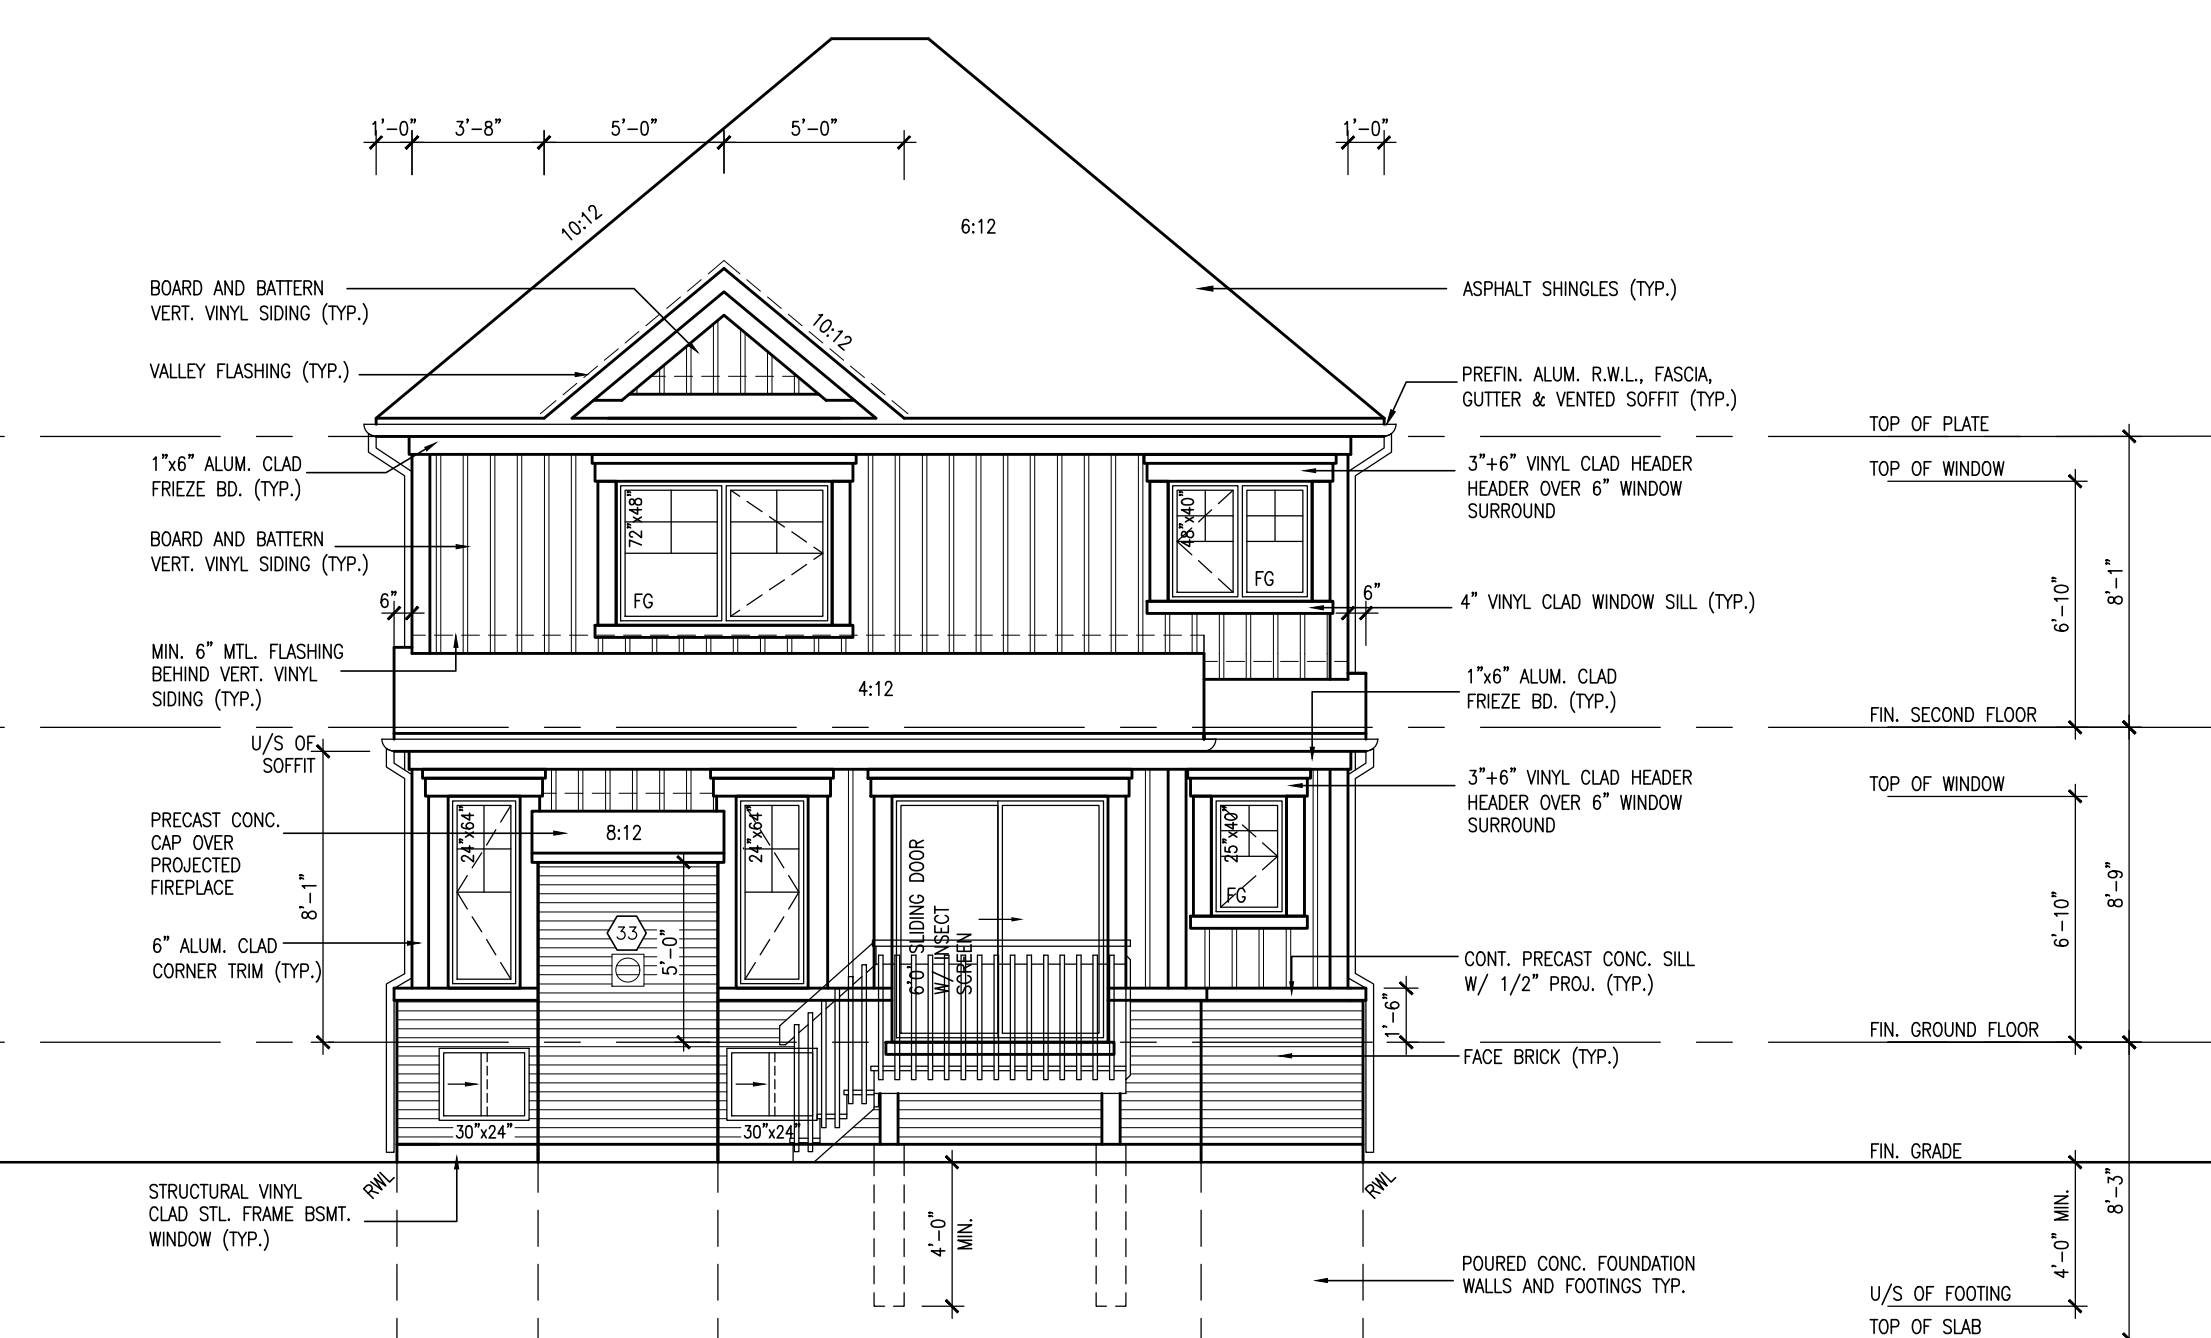

REAR UPGRADE ELEVATION 'B'

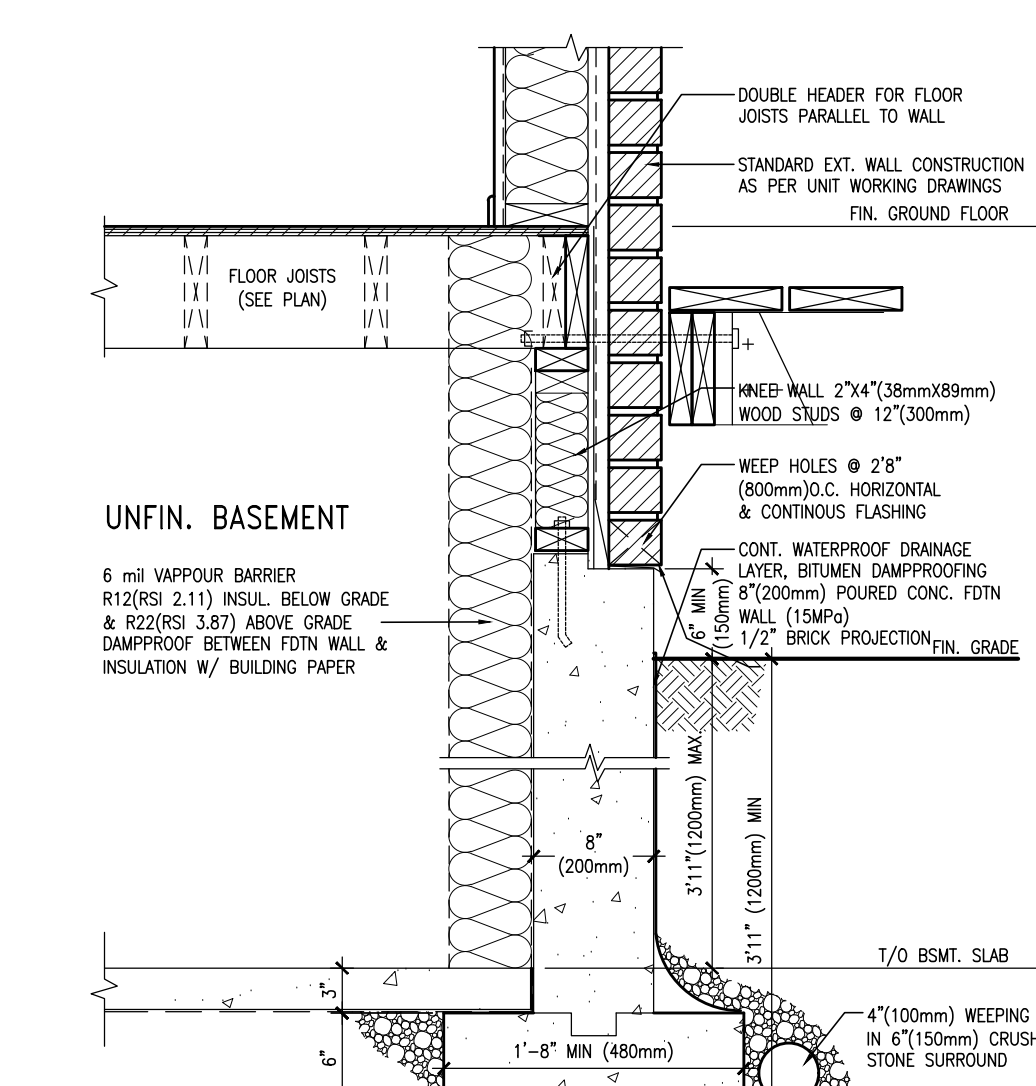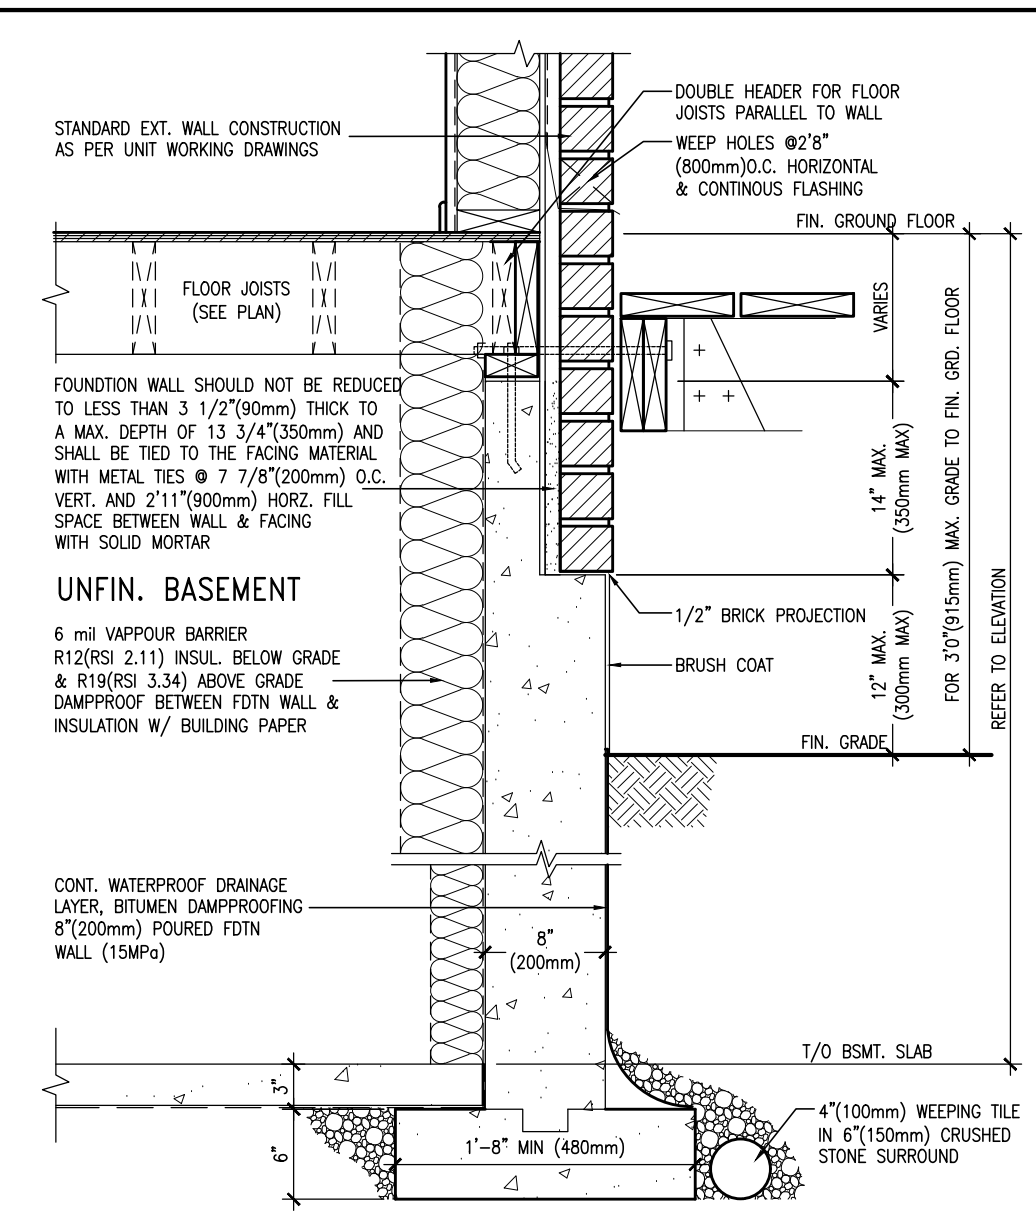

BAYVIEW WELLINGTON

CL OF 07004-35-8-0BC2012 11/11/2012