



REFER TO INDIVIDUAL
WORKING DRAWINGS FOR
FOOTING SIZES

NOTE:
REVISION CLOUD INDICATES
CONDITION THAT DIFFERS FROM
STANDARD UNIT

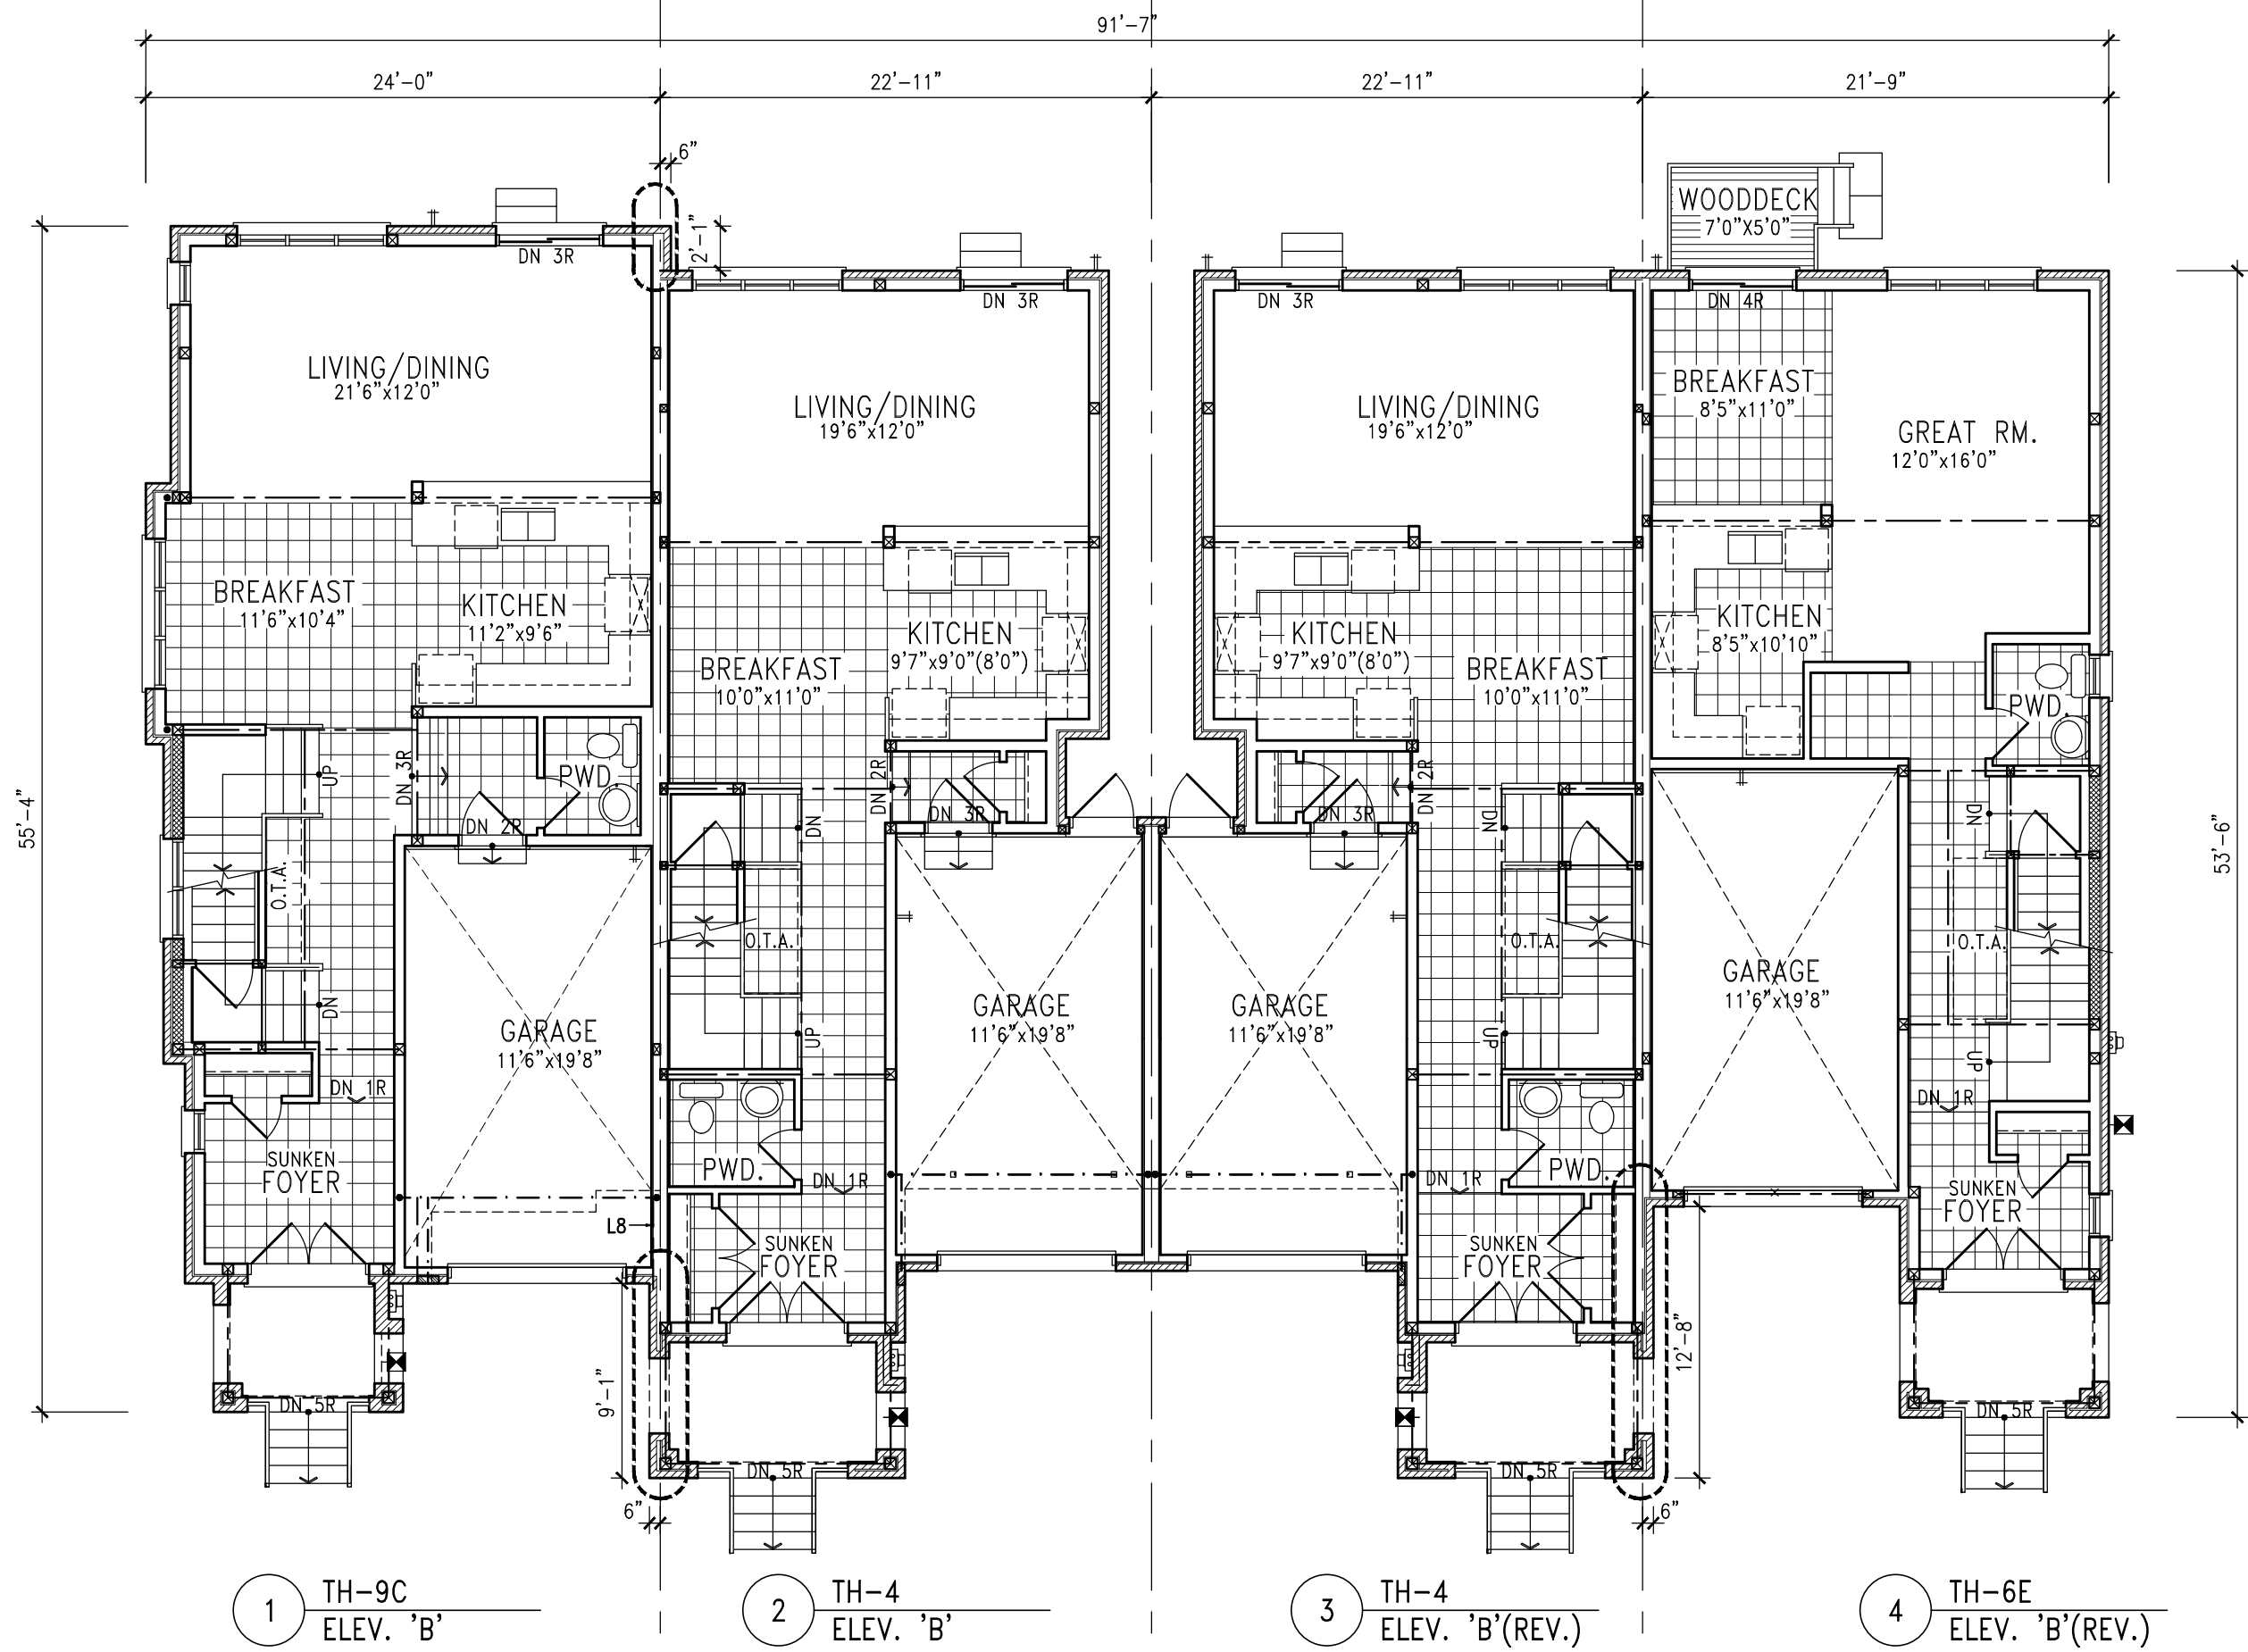

GROUND FLOOR PLAN

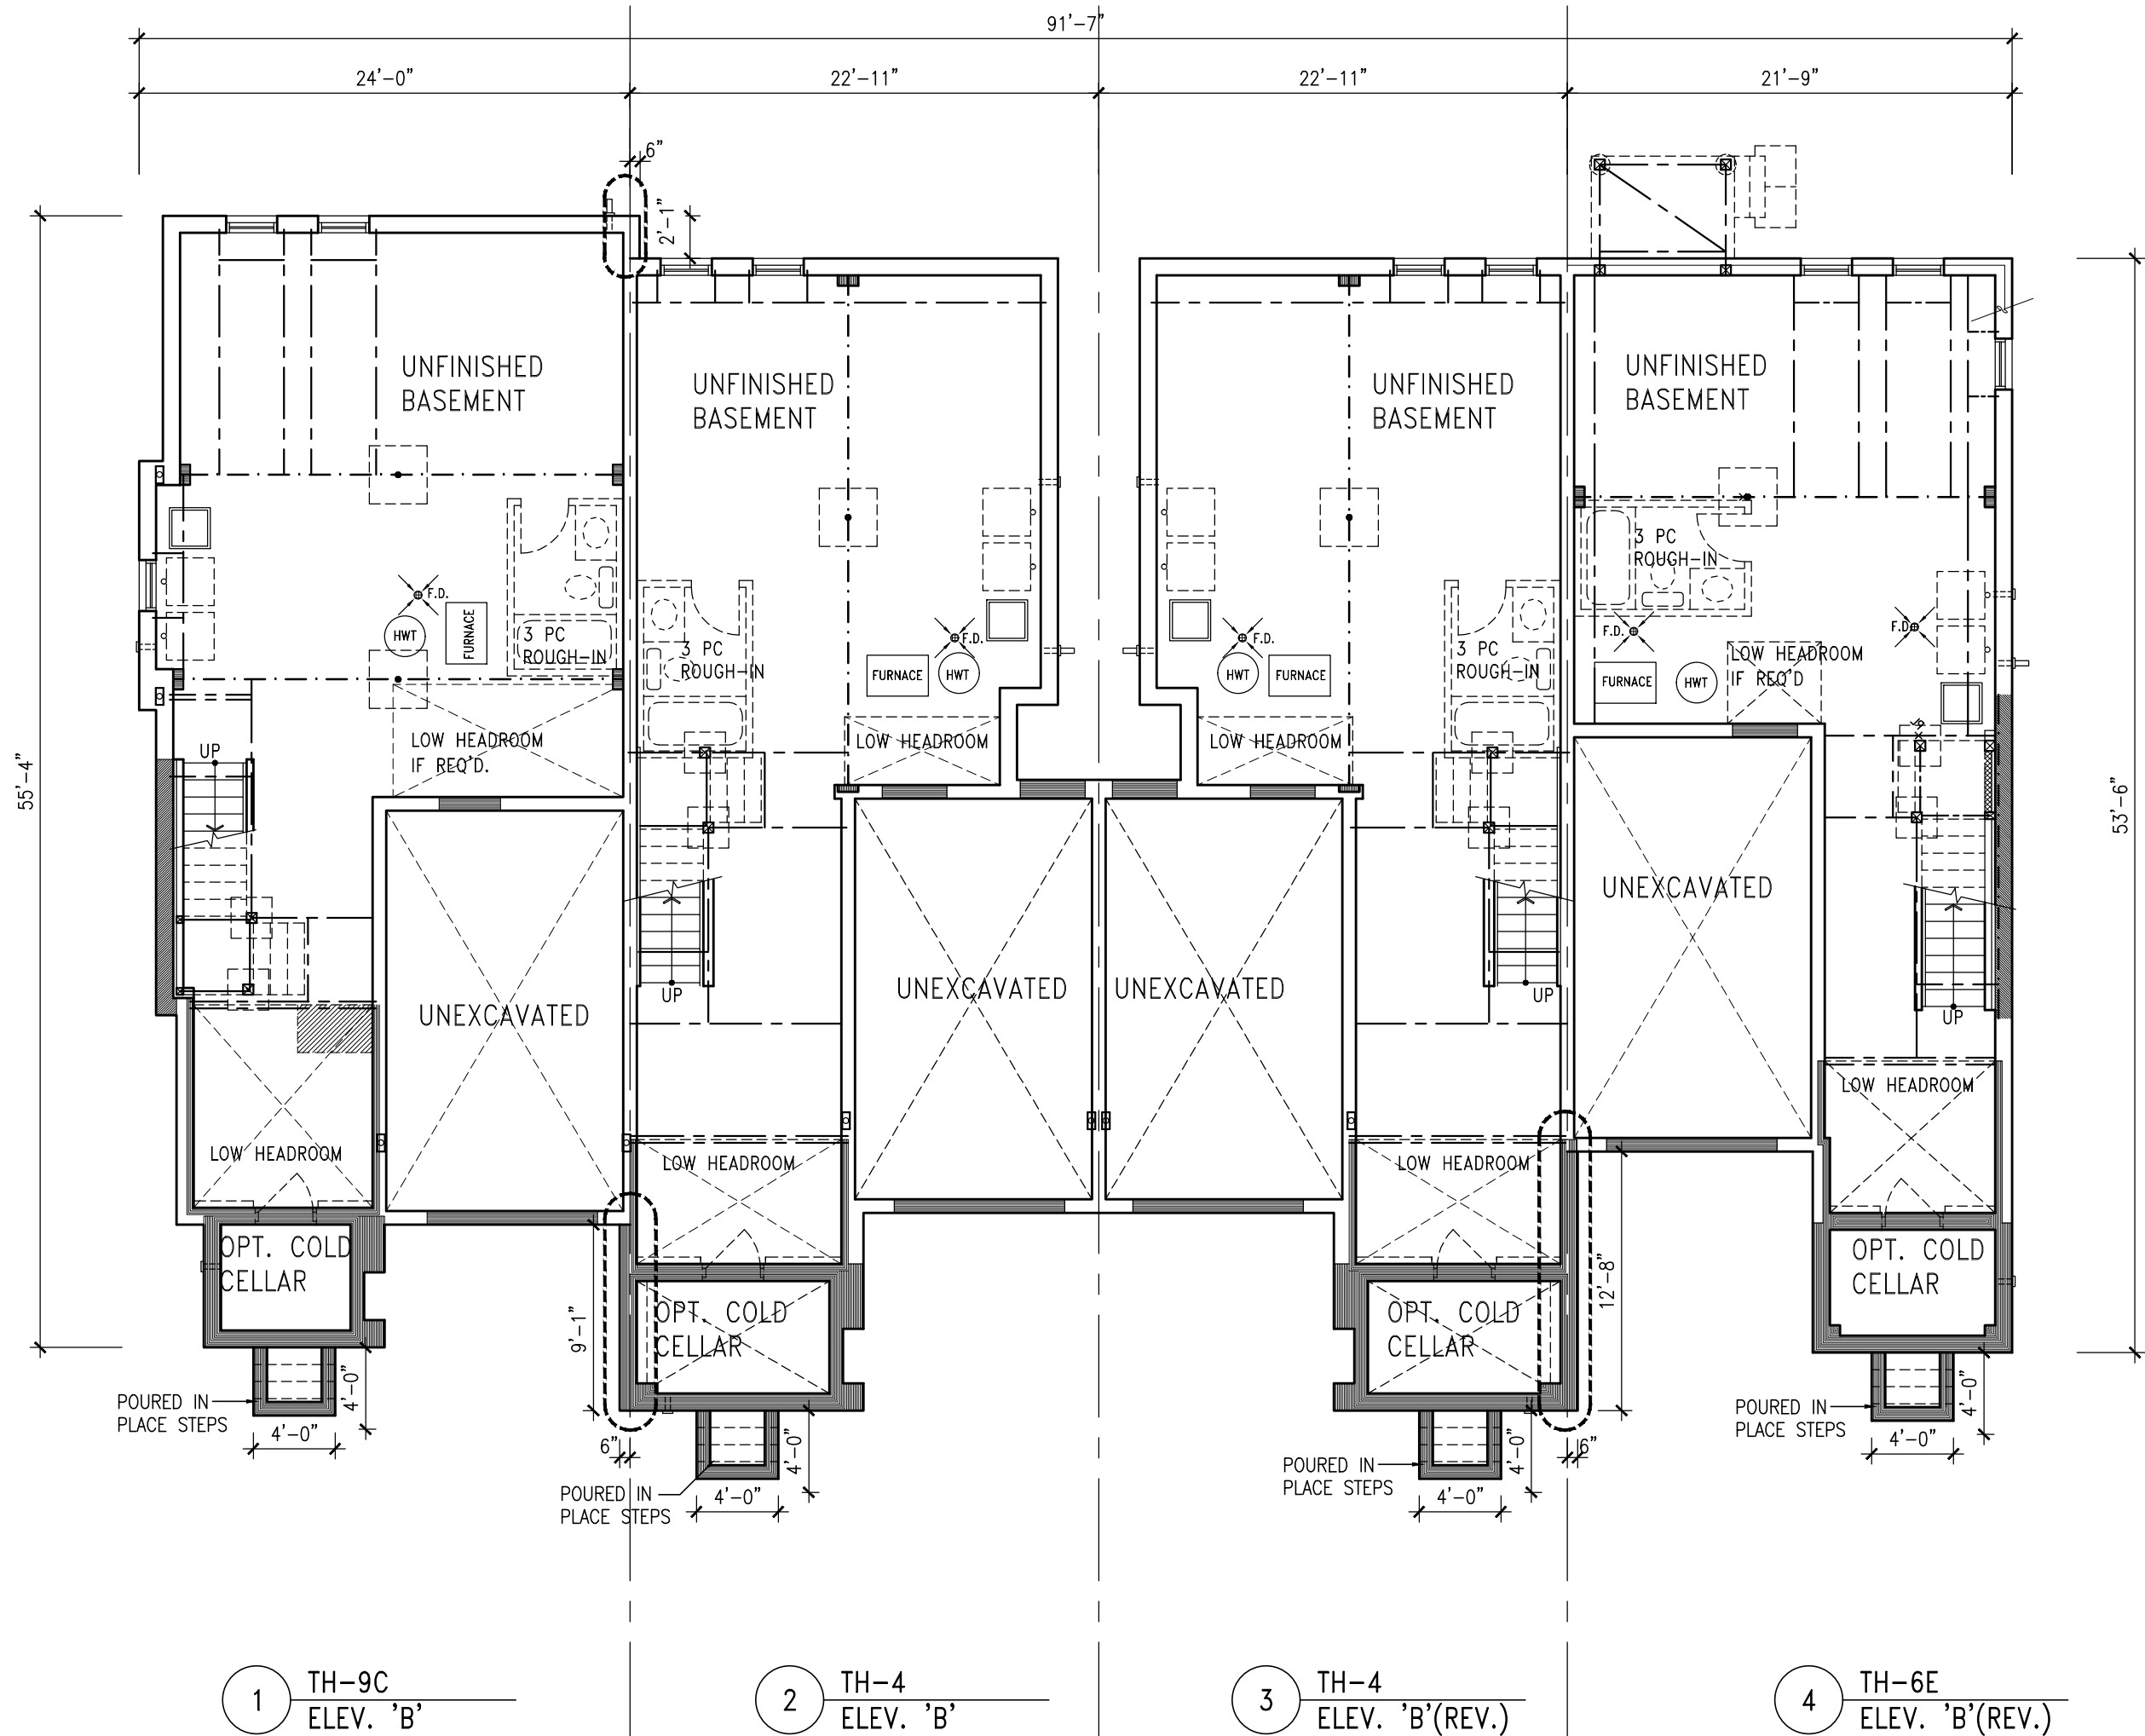

BASEMENT FLOOR PLAN

BUILDING AREA
4492 S.F. (417.32 m2)

WOOD LINTELS AND BUILT-UP WOOD BEAMS

L1	2/38 x 184 (2/2" x 8") SPR.#2
B1	3/38 x 184 (3/2" x 8") SPR.#2
B2	4/38 x 184 (4/2" x 8") SPR.#2
B7	5/38 x 184 (5/2" x 8") SPR.#2
L3	2/38 x 235 (2/2" x 10") SPR.#2
B3	3/38 x 235 (3/2" x 10") SPR.#2
B4	4/38 x 235 (4/2" x 10") SPR.#2
L5	2/38 x 286 (2/2" x 12") SPR.#2
B5	3/38 x 286 (3/2" x 12") SPR.#2
B6	4/38 x 286 (4/2" x 12") SPR.#2

LOOSE STEEL LINTELS

L7	90 x 90 x 6.0L (3-1/2" x 3-1/2" x 1/4")
L8	90 x 90 x 8.0L (3-1/2" x 3-1/2" x 5/16")
L9	100 x 90 x 8.0L (4" x 3-1/2" x 5/16")
L10	125 x 90 x 8.0L (5" x 3-1/2" x 5/16")
L11	125 x 90 x 10.0L (5" x 3-1/2" x 3/8")
L12	150 x 100 x 10.0L (6" x 4" x 3/8")
L13	180 x 100 x 10.0L (7" x 4" x 3/8")

LAMINATED VENEER LUMBER (LVL) BEAMS

LVL1A	1-1 3/4"x7 1/4" (1-45x184)
LVL1	2-1 3/4"x7 1/4" (2-45x184)
LVL2	3-1 3/4"x7 1/4" (3-45x184)
LVL3	4-1 3/4"x7 1/4" (4-45x184)
LVL4A	1-1 3/4"x9 1/2" (1-45x240)
LVL4	2-1 3/4"x9 1/2" (2-45x240)
LVL5	3-1 3/4"x9 1/2" (3-45x240)
LVL5A	4-1 3/4"x9 1/2" (4-45x240)
LVL6A	1-1 3/4"x11 7/8" (1-45x300)
LVL6	2-1 3/4"x11 7/8" (2-45x300)
LVL7	3-1 3/4"x11 7/8" (3-45x300)
LVL8	4-1 3/4"x11 7/8" (4-45x300)

WINDOWS:

- 1) MINIMUM BEDROOM WINDOW - OBC 9.7.1.3.-
AT LEAST ONE WINDOW ON A FLOOR WITH A BEDROOM IS TO HAVE MIN. 0.35m2 UNOBSTRUCTED GLAZED OR OPENABLE AREA WITH MIN. CLEAR WIDTH OF 380mm (1'-3").
- 2) WINDOW GUARDS - OBC 9.7.1.6. & 9.8.8.
A GUARD IS REQUIRED WHERE THE TOP OF THE WINDOW SILL IS LOCATED LESS THAN 480mm (1'-7") ABOVE FIN. FLOOR AND THE DISTANCE FROM THE FIN. FLOOR TO THE ADJACENT GRADE IS GREATER THAN 1800mm (5'-11").
- 3) EXTERIOR WINDOWS
SHALL COMPLY WITH OBC DIV.-B 9.7.1.7. & SB12-2.1.1.8

VENEER CUT
WHEN VENEER CUT IS GREATER
THAN 26", A 10" POURED
CONCRETE FOUNDATION WALL IS
REQUIRED.

- REFER TO INDIVIDUAL
UNITS FOR THE
FOLLOWING
- GROUND FLOOR ROOF
STRUCTURE
 - BASEMENT AND GROUND
FLOOR LINTELS
 - GROUND FLOOR AND
SECOND FLOOR
STRUCTURE
 - DOUBLE VOLUME WALL
LOCATION AND DETAILS
 - CONCRETE SLABS

NOTE:
ROOF TRUSSES AND
SECOND FLOOR LINTELS
SHOWN ON BLOCK

10			
9			
8			
7			
6			
5			
4			
3			
2	ISSUED FOR PERMIT	JAN 18-19 VAS	
1	ISSUED FOR CLIENT REVIEW	SEPT-18-18 VAS	

Contractor must verify all dimensions on the job and report any discrepancy to the Designer before proceeding with the work. All drawings and specifications are instruments of service and the property of the architect which must be returned at the completion of the work. Drawings are not to be scaled.

VAS DESIGN
255 Consumers Rd
Suite 120
Toronto, ON M2J 1R4
t 416.630.2255
f 416.630.4782
vasdesign.com

All drawings, specifications, related documents and design are the copyright property of VAS DESIGN. Reproduction of this property in whole or in part is strictly prohibited without VAS DESIGN's written permission.

The undersigned has reviewed and taken responsibility for the design and for the specifications and notes the requirements set out in the design. Building Code is to be a design.

Wellington Jan-Baptiste 25591
VAS Design Inc. 42688

BAYVIEW WELLINGTON

PROJECT NAME
PASSAGES OF THE CANAL
ST. CATHARINES, ON
B-33

PROJECT NO.
15009
BLOCK 1


DATE
APRIL, 2018
DRAWN BY
checked by
15009-BLOCKS - EXPLAINED

BLOCK PLANS
drawing no.
B.1.1


FREEHOLD
BLOCK 1

REFER TO INDIVIDUAL
WORKING DRAWINGS FOR
FOOTING SIZES

NOTE:
REVISION CLOUD INDICATES
CONDITION THAT DIFFERS FROM
STANDARD UNIT

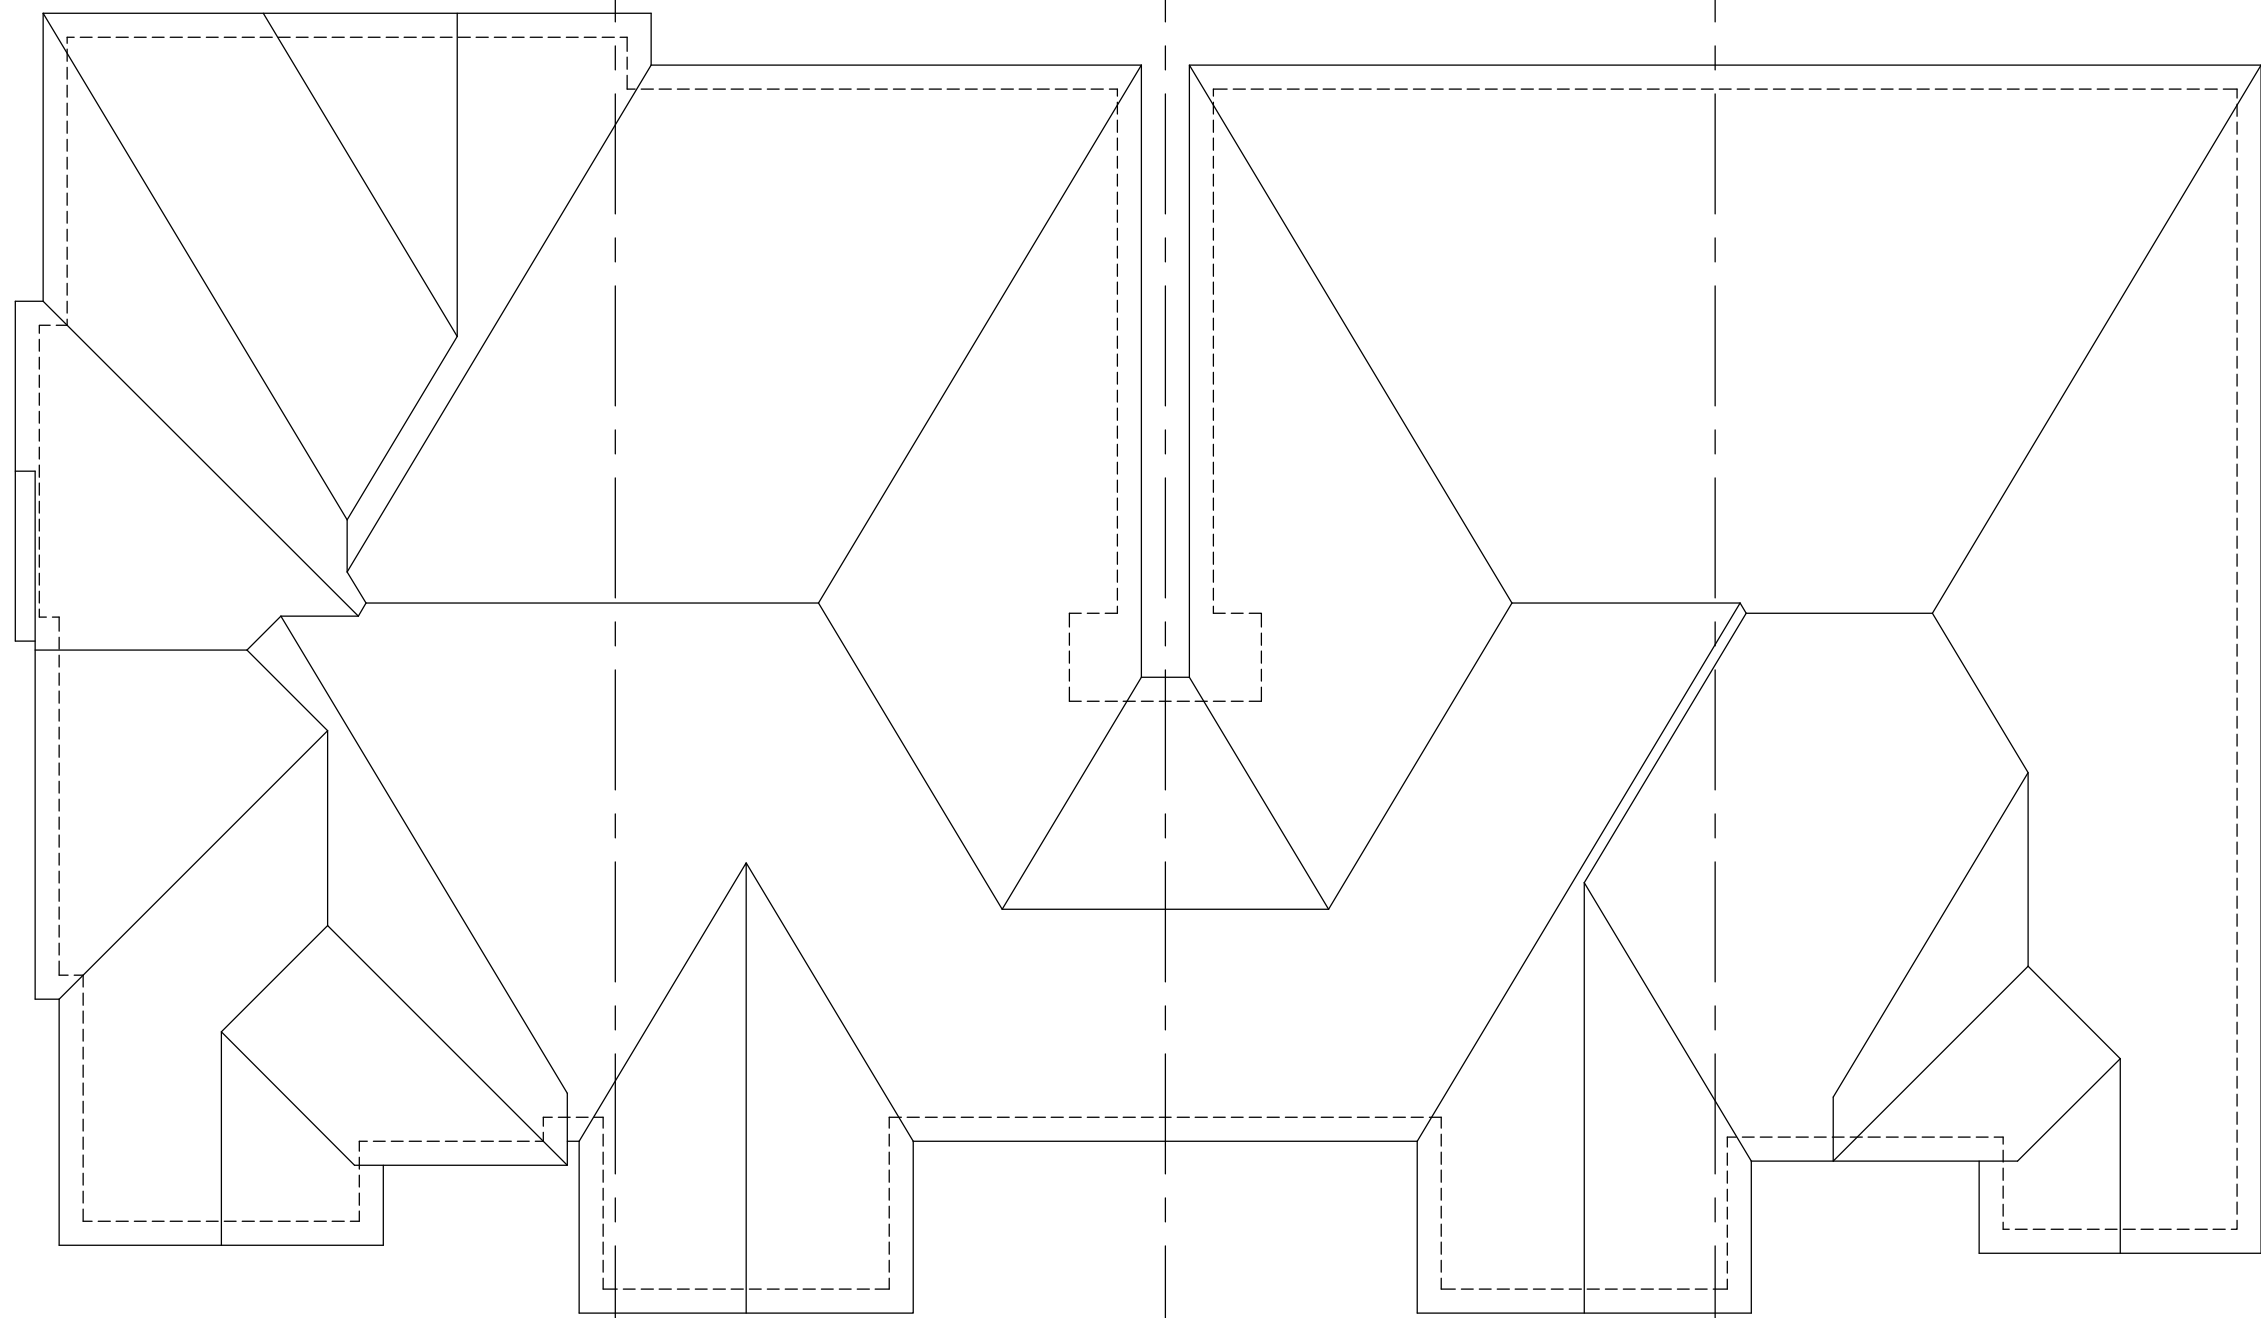

ROOF PLAN

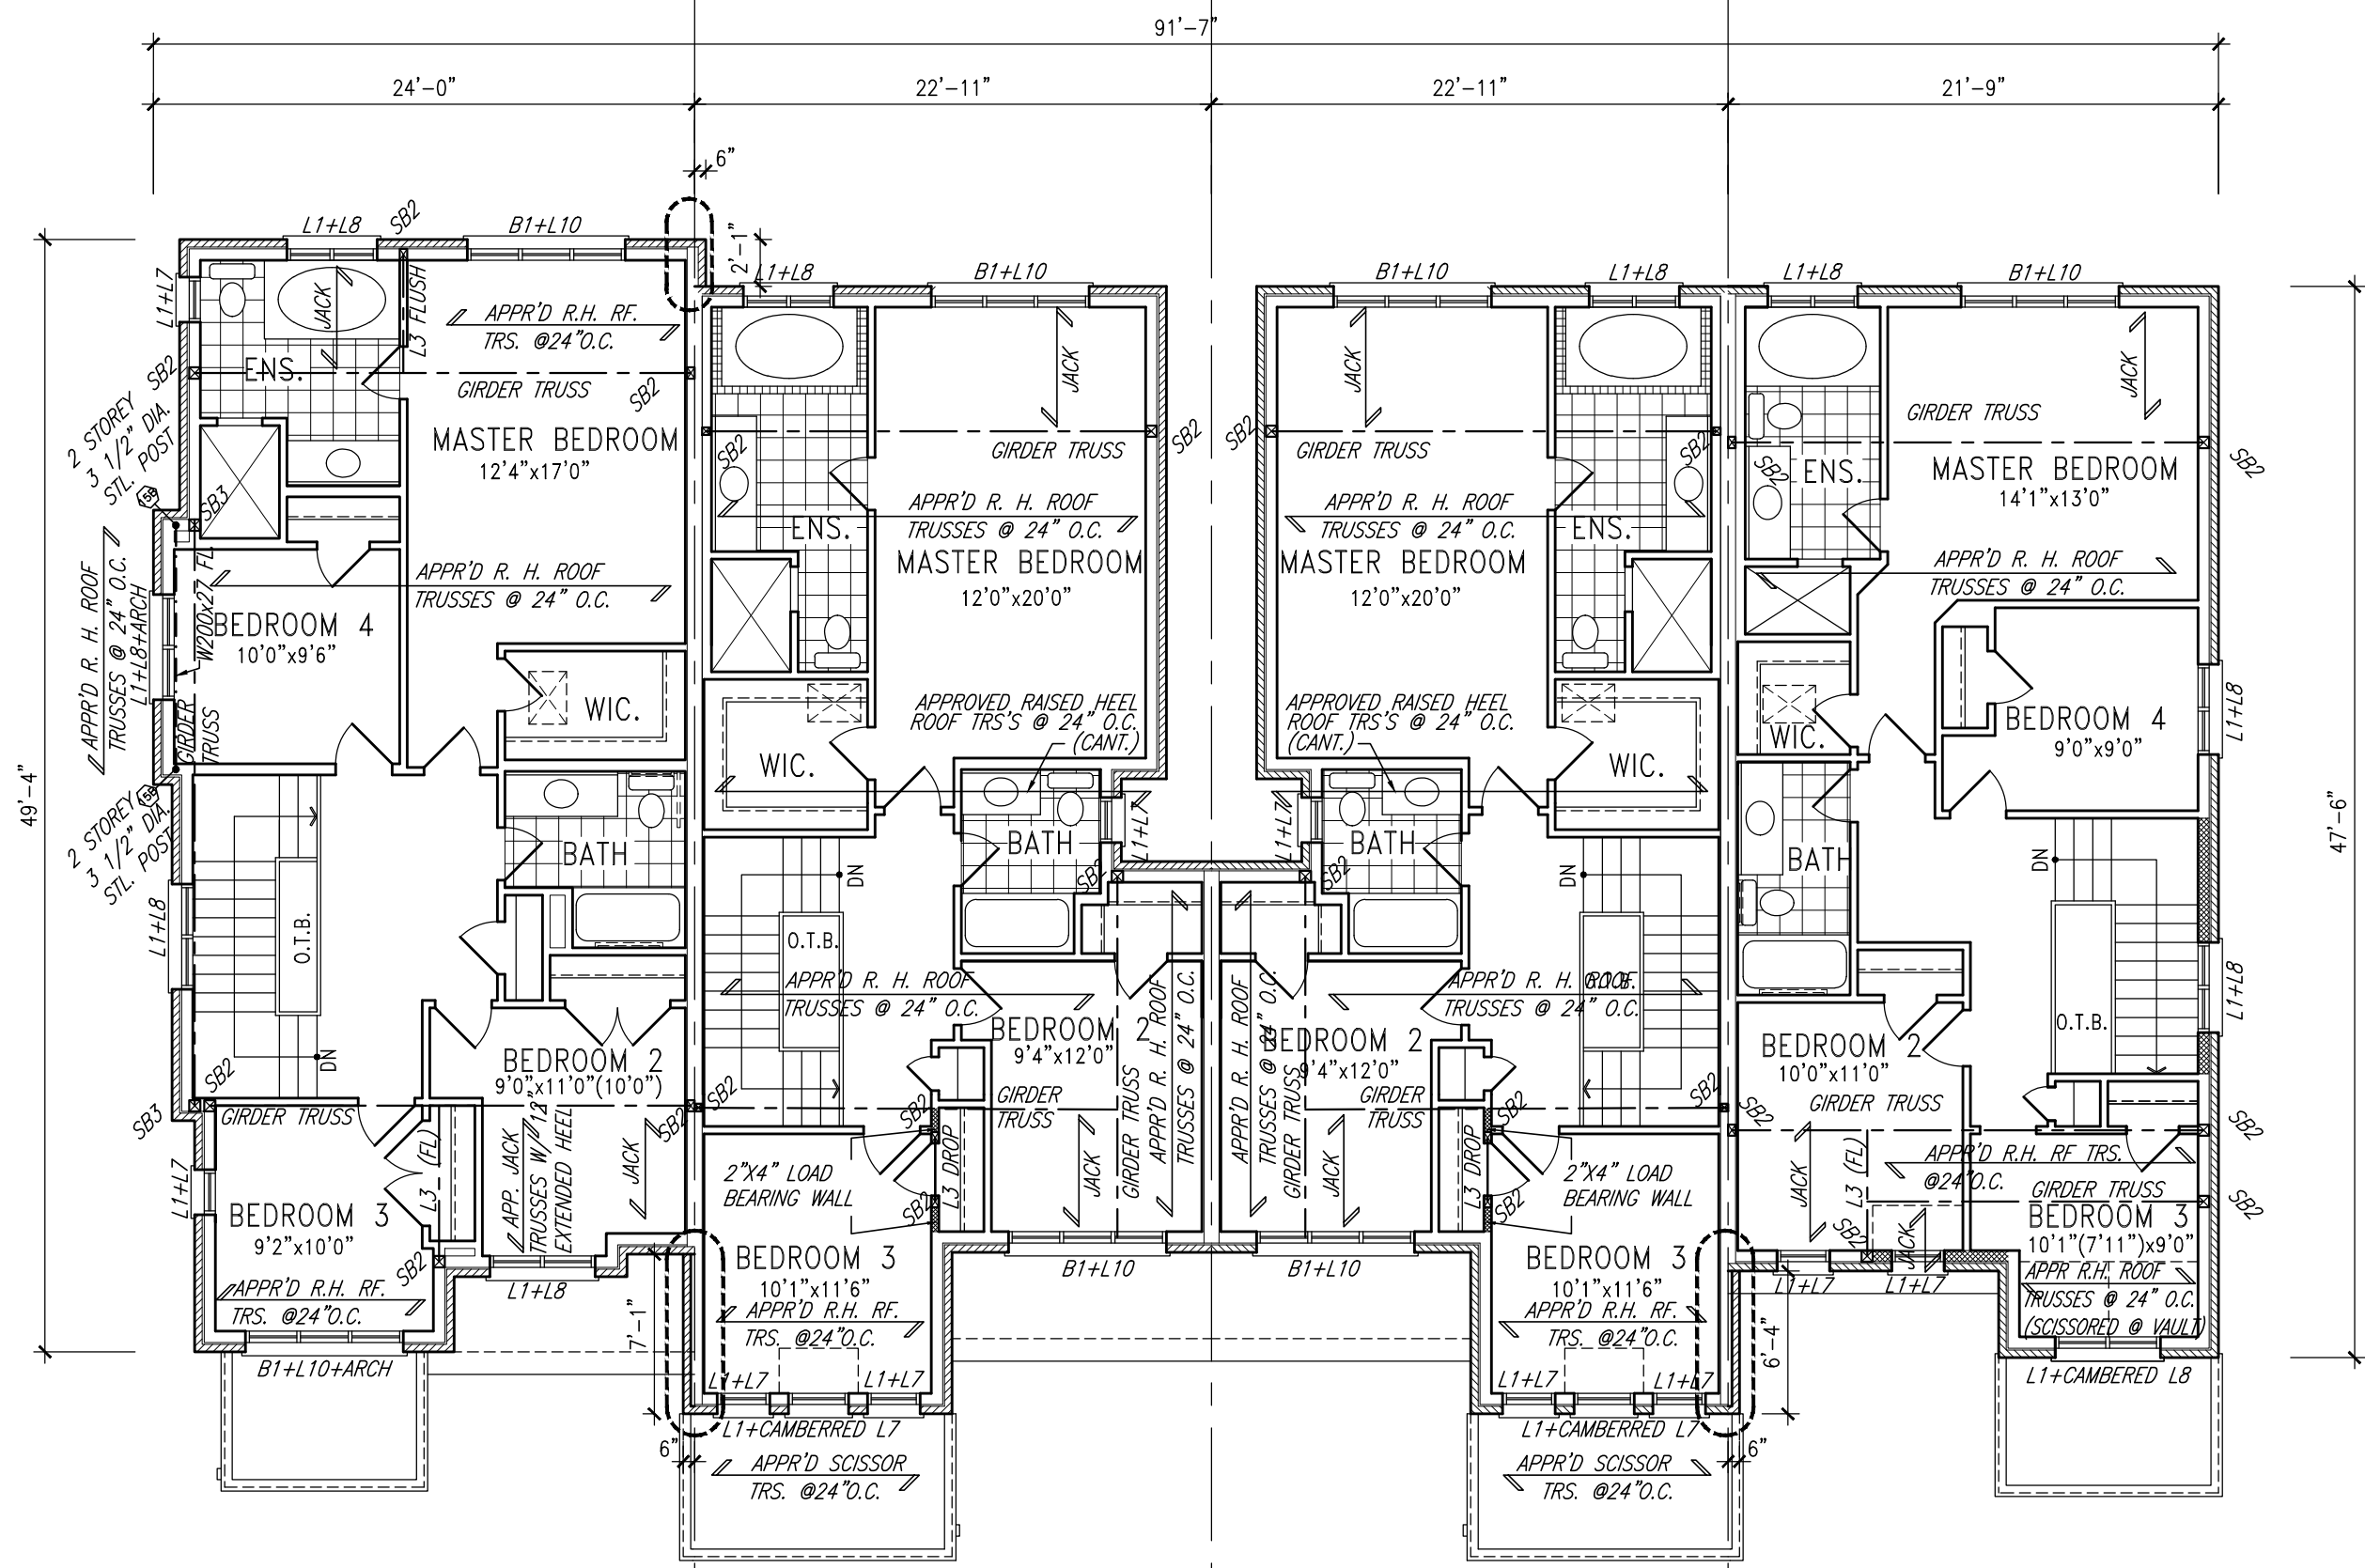

SECOND FLOOR PLAN

WOOD LINTELS AND BUILT-UP WOOD BEAMS

L1	2/38 x 184 (2/2" x 8") SPR.#2
B1	3/38 x 184 (3/2" x 8") SPR.#2
B2	4/38 x 184 (4/2" x 8") SPR.#2
B7	5/38 x 184 (5/2" x 8") SPR.#2
L3	2/38 x 235 (2/2" x 10") SPR.#2
B3	3/38 x 235 (3/2" x 10") SPR.#2
B4	4/38 x 235 (4/2" x 10") SPR.#2
L5	2/38 x 286 (2/2" x 12") SPR.#2
B5	3/38 x 286 (3/2" x 12") SPR.#2
B6	4/38 x 286 (4/2" x 12") SPR.#2

LOOSE STEEL LINTELS

L7	90 x 90 x 6.0L (3-1/2" x 3-1/2" x 1/4")
L8	90 x 90 x 8.0L (3-1/2" x 3-1/2" x 5/16")
L9	100 x 90 x 8.0L (4" x 3-1/2" x 5/16")
L10	125 x 90 x 8.0L (5" x 3-1/2" x 5/16")
L11	125 x 90 x 10.0L (5" x 3-1/2" x 3/8")
L12	150 x 100 x 10.0L (6" x 4" x 3/8")
L13	180 x 100 x 10.0L (7" x 4" x 3/8")

LAMINATED VENEER LUMBER (LVL) BEAMS

LVL1A	1-1 3/4"x7 1/4" (1-45x184)
LVL1	2-1 3/4"x7 1/4" (2-45x184)
LVL2	3-1 3/4"x7 1/4" (3-45x184)
LVL3	4-1 3/4"x7 1/4" (4-45x184)
LVL4A	1-1 3/4"x9 1/2" (1-45x240)
LVL4	2-1 3/4"x9 1/2" (2-45x240)
LVL5	3-1 3/4"x9 1/2" (3-45x240)
LVL5A	4-1 3/4"x9 1/2" (4-45x240)
LVL6A	1-1 3/4"x11 7/8" (1-45x300)
LVL6	2-1 3/4"x11 7/8" (2-45x300)
LVL7	3-1 3/4"x11 7/8" (3-45x300)
LVL8	4-1 3/4"x11 7/8" (4-45x300)

WINDOWS:

- 1) MINIMUM BEDROOM WINDOW - OBC 9.7.1.3.-
AT LEAST ONE WINDOW ON A FLOOR WITH A BEDROOM IS TO HAVE MIN. 0.35m² UNOBSTRUCTED GLAZED OR OPENABLE AREA WITH MIN. CLEAR WIDTH OF 380mm (1'-3").
- 2) WINDOW GUARDS - OBC 9.7.1.6. & 9.8.8.
A GUARD IS REQUIRED WHERE THE TOP OF THE WINDOW SILL IS LOCATED LESS THAN 480mm (1'-7") ABOVE FIN. FLOOR AND THE DISTANCE FROM THE FIN. FLOOR TO THE ADJACENT GRADE IS GREATER THAN 1800mm (5'-11").

- 3) EXTERIOR WINDOWS
SHALL COMPLY WITH OBC DIV.-B 9.7.1.7. & SB12-2.1.1.8

VENEER CUT
WHEN VENEER CUT IS GREATER
THAN 26", A 10" POURED
CONCRETE FOUNDATION WALL IS
REQUIRED.

REFER TO INDIVIDUAL
UNITS FOR THE
FOLLOWING
-GROUND FLOOR ROOF
STRUCTURE
-BASEMENT AND GROUND
FLOOR LINTELS
-GROUND FLOOR AND
SECOND FLOOR
STRUCTURE
-DOUBLE VOLUME WALL
LOCATION AND DETAILS
-CONCRETE SLABS

NOTE:
ROOF TRUSSES AND
SECOND FLOOR LINTELS
SHOWN ON BLOCK

10			
9			
8			
7			
6			
5			
4			
3			
2	ISSUED FOR PERMIT	JAN 18-19 VAS	
1	ISSUED FOR CLIENT REVIEW	SEPT-18-18 VAS	
0	description	date	by

Contractor must verify all dimensions on the job and report any discrepancy to the Designer before proceeding with the work. All drawings and specifications are instruments of service and the property of the architect which must be returned at the completion of the work. Drawings are not to be scaled.

VAS DESIGN
255 Consumers Rd
Suite 120
Toronto ON M2J 1R4
t 416.630.2255
f 416.630.4182
vasdesign.com

All drawings, specifications, related documents and design are the copyright property of VAS DESIGN. Reproduction of this property in whole or in part is strictly prohibited without VAS DESIGN's written permission.

The undersigned has reviewed and taken responsibility for this design and for the specifications and notes. The undersigned has not used in the design any drawings or specifications of any other firm or person.

Wellsington, Jan-Baptiste
signature information
VAS Design Inc.

25591
42658

BAYVIEW WELLINGTON

PROJECT NAME
PASSAGES OF THE CANAL

LOCATION
ST. CATHARINES, ON

PROJECT NO.
15009

DATE
B-33

BLOCK 1

BLOCK PLANS

DATE
APRIL 2018

1/8" = 1'-0"

15009-BLOCKS - EXPLAINED

B1.2

FREEHOLD
BLOCK 1

REFER TO INDIVIDUAL
WORKING DRAWINGS FOR
FOOTING SIZES

NOTE:
REVISION CLOUD INDICATES
CONDITION THAT DIFFERS FROM
STANDARD UNIT



FRONT ELEVATION






LEFT SIDE ELEVATION



RIGHT SIDE ELEVATION



REAR ELEVATION

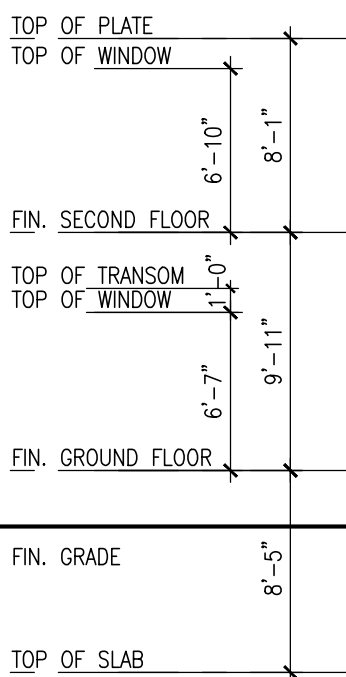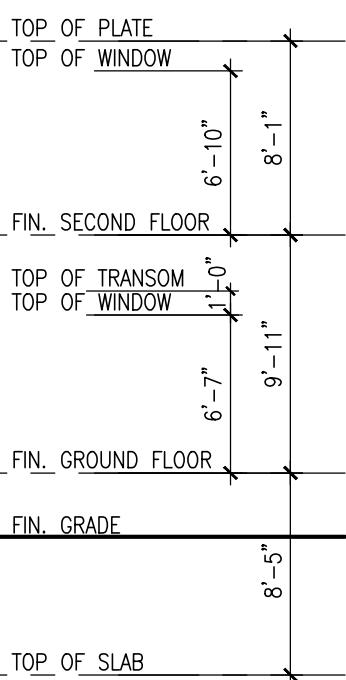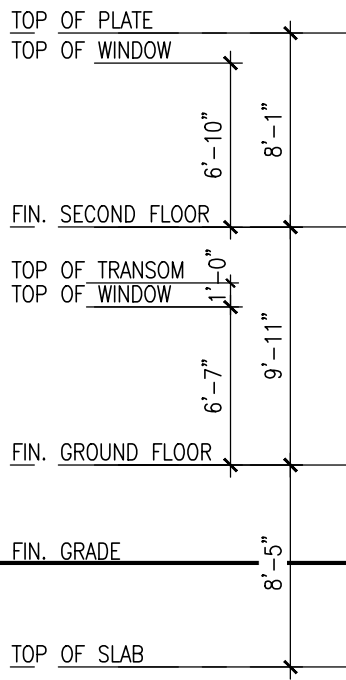

WOOD LINTELS AND BUILT-UP WOOD BEAMS	
L1	2/38 x 184 (2/2" x 8") SPR.#2
B1	3/38 x 184 (3/2" x 8") SPR.#2
B2	2/38 x 184 (4/2" x 8") SPR.#2
B7	5/38 x 184 (5/2" x 8") SPR.#2
L3	2/38 x 235 (2/2" x 10") SPR.#2
B3	3/38 x 235 (3/2" x 10") SPR.#2
B4	4/38 x 235 (4/2" x 10") SPR.#2
L5	2/38 x 286 (2/2" x 12") SPR.#2
B5	3/38 x 286 (3/2" x 12") SPR.#2
B6	4/38 x 286 (4/2" x 12") SPR.#2
LOOSE STEEL LINTELS	
L7	90 x 90 x 6.0L (3-1/2" x 3-1/2" x 1/4")
L8	90 x 90 x 8.0L (3-1/2" x 3-1/2" x 5/16")
L9	100 x 90 x 8.0L (4" x 3-1/2" x 5/16")
L10	125 x 90 x 8.0L (5" x 3-1/2" x 5/16")
L11	125 x 90 x 10.0L (5" x 3-1/2" x 3/8")
L12	150 x 100 x 10.0L (6" x 4" x 3/8")
L13	180 x 100 x 10.0L (7" x 4" x 3/8")
LAMINATED VENEER LUMBER (LVL) BEAMS	
LVL1A	1-1 3/4"x7 1/4" (1-45x184)
LVL1	2-1 3/4"x7 1/4" (2-45x184)
LVL2	3-1 3/4"x7 1/4" (3-45x184)
LVL3	4-1 3/4"x7 1/4" (4-45x184)
LVL4A	1-1 3/4"x9 1/2" (1-45x240)
LVL4	2-1 3/4"x9 1/2" (2-45x240)
LVL5	3-1 3/4"x9 1/2" (3-45x240)
LVL5A	4-1 3/4"x9 1/2" (4-45x240)
LVL6A	1-1 3/4"x11 7/8" (1-45x300)
LVL6	2-1 3/4"x11 7/8" (2-45x300)
LVL7	3-1 3/4"x11 7/8" (3-45x300)
LVL8	4-1 3/4"x11 7/8" (4-45x300)

WINDOWS:
1) **MINIMUM BEDROOM WINDOW - OBC 9.7.1.3.-**
AT LEAST ONE WINDOW ON A FLOOR WITH A BEDROOM IS TO HAVE MIN. 0.35m2 UNOBSTRUCTED GLAZED OR OPENABLE AREA WITH MIN. CLEAR WIDTH OF 380mm (1'-3").
2) **WINDOW GUARDS - OBC 9.7.1.6. & 9.8.6.**
A GUARD IS REQUIRED WHERE THE TOP OF THE WINDOW SILL IS LOCATED LESS THAN 480mm (1'-7") ABOVE FIN. FLOOR AND THE DISTANCE FROM THE FIN. FLOOR TO THE ADJACENT GRADE IS GREATER THAN 1800mm (5'-11").
3) **EXTERIOR WINDOWS**
SHALL COMPLY WITH OBC DIV.-B 9.7.1.7. & SB12-2.1.1.8

VENEER CUT
WHEN VENEER CUT IS GREATER THAN 26", A 10" POURED CONCRETE FOUNDATION WALL IS REQUIRED.

REFER TO INDIVIDUAL UNITS FOR THE FOLLOWING
-GROUND FLOOR ROOF STRUCTURE
-BASEMENT AND GROUND FLOOR LINTELS
-GROUND FLOOR AND SECOND FLOOR STRUCTURE
-DOUBLE VOLUME WALL LOCATION AND DETAILS
-CONCRETE SLABS

NOTE:
ROOF TRUSSES AND SECOND FLOOR LINTELS SHOWN ON BLOCK

NO.	DESCRIPTION	DATE	BY
1	ISSUED FOR PERMIT	JAN 18-19 VAS	
2	ISSUED FOR CLIENT REVIEW	SEPT-18-18 VAS	

Contractor must verify all dimensions on the job and report any discrepancy to the Designer before proceeding with the work. All drawings and specifications are instruments of service and the property of the architect which must be returned at the completion of the work. Drawings are not to be copied.

VAS
DESIGN

255 Consumers Rd
Suite 120
Toronto ON M2J 1R4
t 416.630.2255
f 416.630.4782
vasdesign.com

All drawings, specifications, related documents and design are the copyright property of VAS DESIGN. Reproduction in this property in whole or in part is strictly prohibited without VAS DESIGN's written permission.

We warrant that we have reviewed and taken responsibility for the design and for the specifications and made the measurements set out in the drawings. Building Code is to be followed. VAS DESIGN is not responsible for any errors or omissions in this drawing or any other drawings or specifications. VAS DESIGN is not responsible for any errors or omissions in this drawing or any other drawings or specifications.

WELLINGTON
Jana Baptista
42588

WELLINGTON
Jana Baptista
42588

BAYVIEW WELLINGTON

PASSAGES OF THE CANAL

ST. CATHARINES, ON
B-33

BLOCK 1

BLOCK ELEVATIONS
APRIL 2018
1/8" = 1'-0"

FREEHOLD
BLOCK 1