
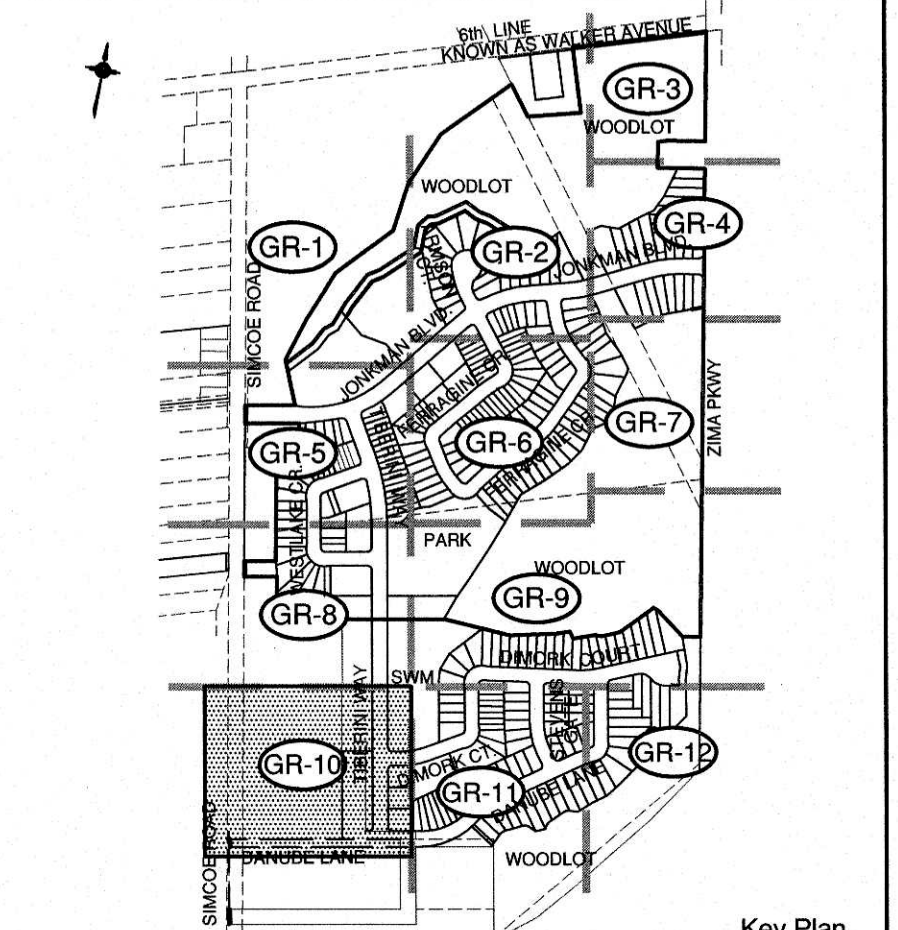


SIMCOE ROAD

SEE DRAWING: GR-8

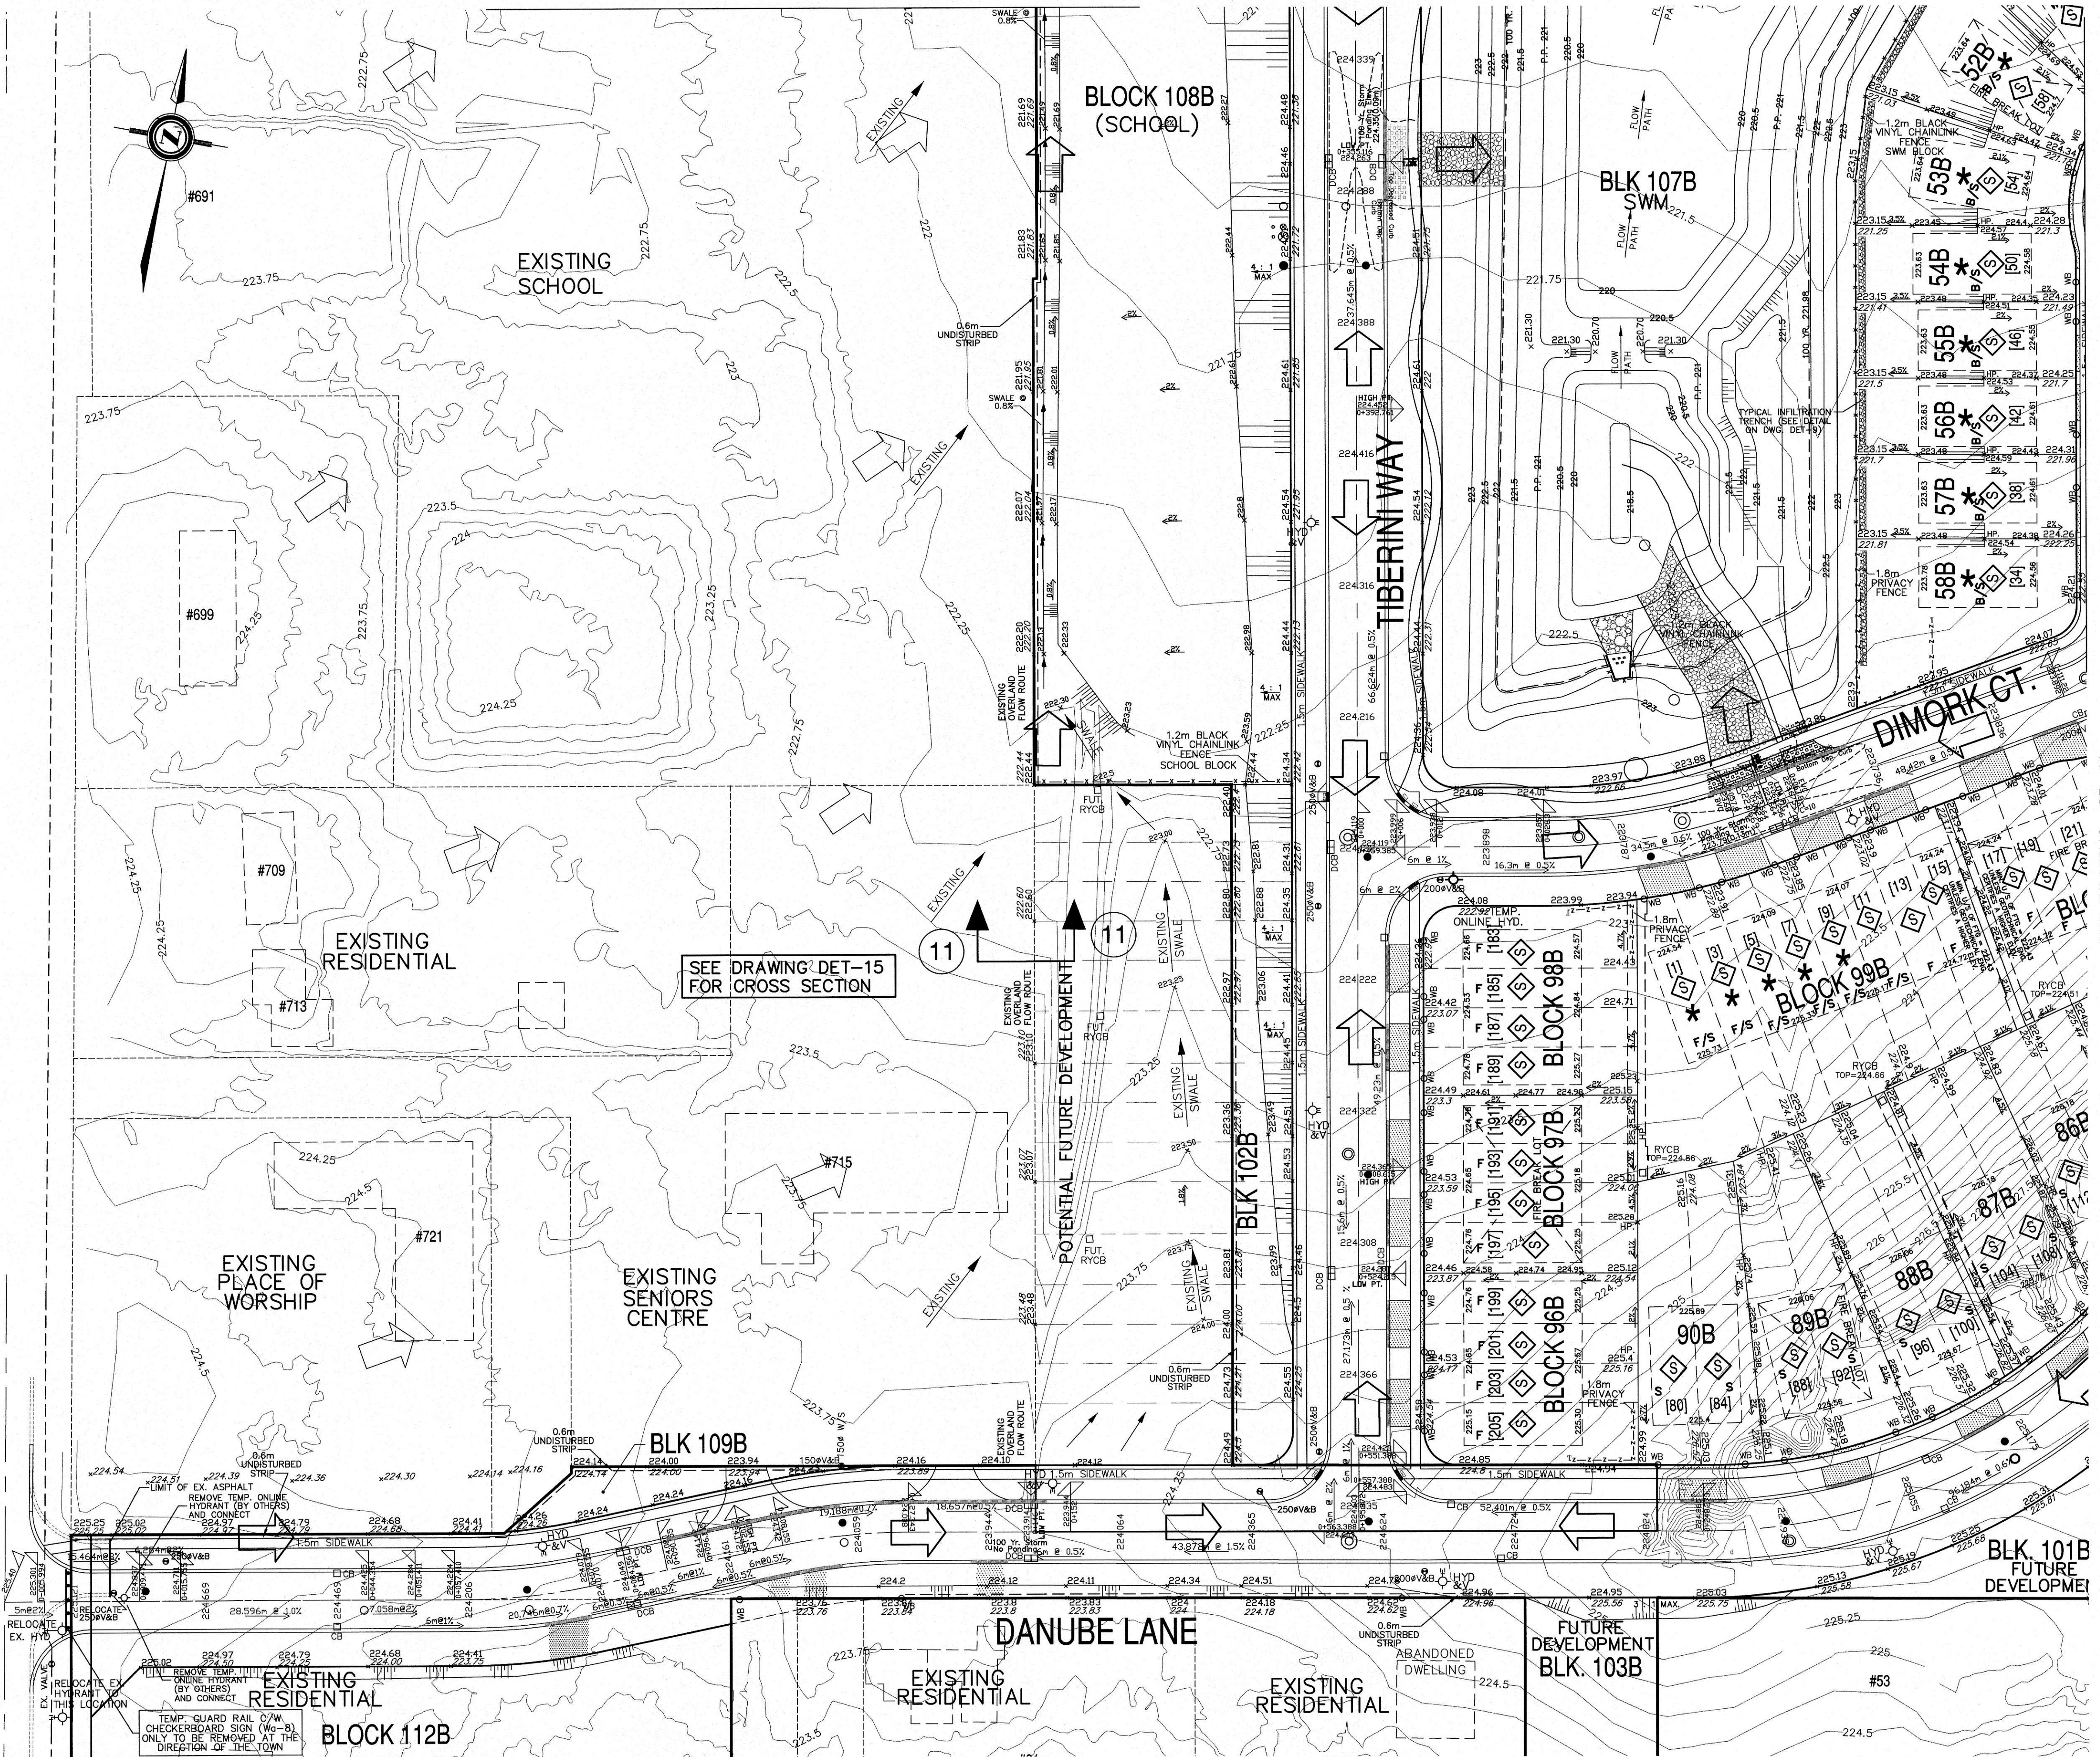

LEGEND	
F/S	FRONT SPLIT
B/S	BACK SPLIT
S	SPLIT DRAINAGE
—	OVERLAND FLOW
—	EXISTING CONTOUR
—	PROPOSED CONTOUR
—	WATER BOX
—	VALVE & BOX
—	EXISTING CULVERT
—	EXISTING FENCE
—	STORM MAINTENANCE HOLES
—	CATCHBASIN MAINTENANCE HOLES
—	SANITARY MAINTENANCE HOLES
—	SEWER
—	PROPOSED WATERMAIN
—	REAR LOT CATCHBASIN
—	CATCHBASIN
—	DOUBLE CATCHBASIN
—	DITCH INLET CATCHBASIN
—	HYDRANT & VALVE
—	CURB & GUTTER & DEPRESSION
—	PROPOSED ELEVATION
—	EXISTING ELEVATION
—	1.2m BLACK VINYL CHAINLINK FENCE
—	1.5m BLACK VINYL CHAINLINK FENCE
—	1.8m PRIVACY FENCE
—	ACOUSTIC FENCE
—	LOT NUMBERS
—	MUNICIPAL NUMBERS
—	LOT INFILTRATION TRENCH (SEE DWG. INF-1)

NOTES:			
SYMBOL DENOTES SUMP PUMP LOTS/BLOCKS. NO DIRECT CONNECTION OF WEEPING TILE TO SEWERS IS PERMITTED. STORM CONNECTIONS ARE ONLY MEANT TO CAPTURE AT GRADE DISCHARGE FROM SUMP PUMPS. SEE TOWN STD. C103 ON DWG. DET-2.			
* DENOTES LOTS IN ENGINEERED FILL			
0.60m UNDISTURBED STRIP TO BE MAINTAINED AT PERIMETER ABUTTING ADJACENT LANDS.			
8	SIGNATURE SUBMISSION	JUL 10/18	RS
7	FIFTH SUBMISSION	FEB 20/18	RS
6	FOURTH SUBMISSION	NOV 30/17	RS
5	THIRD SUBMISSION	AUG 24/17	RS
4	MOE SUBMISSION	MAY 26/17	RS
No.	Revision	Date	By

BENCHMARK NOTE:
ELEVATIONS ARE GEODETIC AND ARE REFERRED TO THE GEODETIC SURVEY OF CANADA FIRST-ORDER BENCHMARK NO. 0011961U3358 HAVING AN ELEVATION OF 248.431 METRES. LOCATED AT CONCRETE CULVERT UNDER HIGHWAY NO. 88, 1.8m WEST OF POST OFFICE, TABLET IN WEST FACE OF CULVERT, 30m FROM NORTH END, 1.02m BELOW TOP, 11.0m NORTH OF CENTRELINE OF ROAD, 1.2m BELOW ROAD LEVEL, 4.3m SOUTHEAST OF TELEPHONE POLE NO. 256-JP.

CONSULTANT
REGISTERED PROFESSIONAL ENGINEER
ROSARIO.SACCO
JUL 10, 2018
PROVINCE OF ONTARIO

ACCEPTED
TOWN OF BRADFORD WEST GWILLIMBURY
[Signature]
SIGNATURE
DATE

Bradford west Gwillimbury

URBAN ECOSYSTEMS LIMITED
7050 WESTON ROAD, SUITE 705
WOODBRIDGE, ONTARIO L4L 6G7
info@urbanecosystems.com
t. (905)856-0629
f. (905)856-0698

UEL

BRADFORD EAST DEVELOPMENTS INC. GRADING PLAN			
Surveyed by:	Checked by:	R.S.	Project No.
Drawn by:	V.T.	Approved by:	R.S.
Designed by:	D.J.S.	Date:	JAN. 1, 2015
Scale:	Horizontal: 1:500 Vertical: 1:50		
Drawing No.			GR-10
Sheet No.			- OF -