



lot 912

See attached layouts for extras

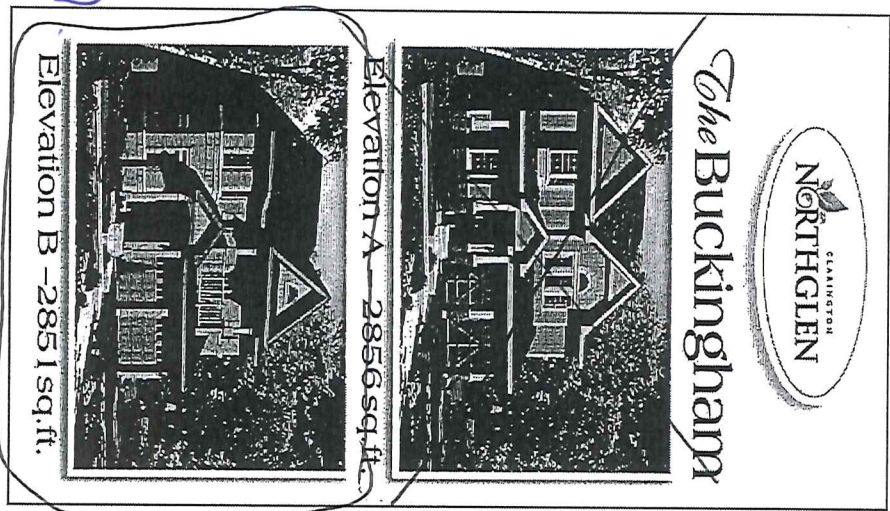


Model 45-4
All Brick S.2
Sides + Back
DEL PARK
H. O. M. E. S.


ALL PLANS, DIMENSIONS AND SPECIFICATIONS ARE SUBJECT TO CHANGE WITHOUT NOTICE. ACTUAL USABLE FLOOR SPACE MAY VARY FROM THE STATED FLOOR AREA. ALL RENDERINGS AND LANDSCAPE DESIGNS ARE AN ARTIST CONCEPT. E.A.C.E.

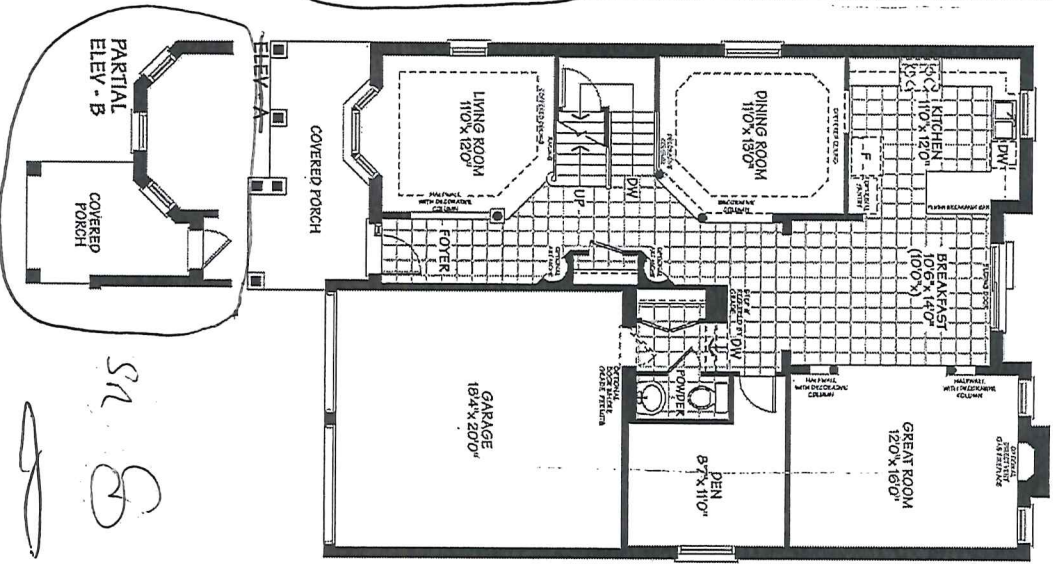


MAIN FLOOR

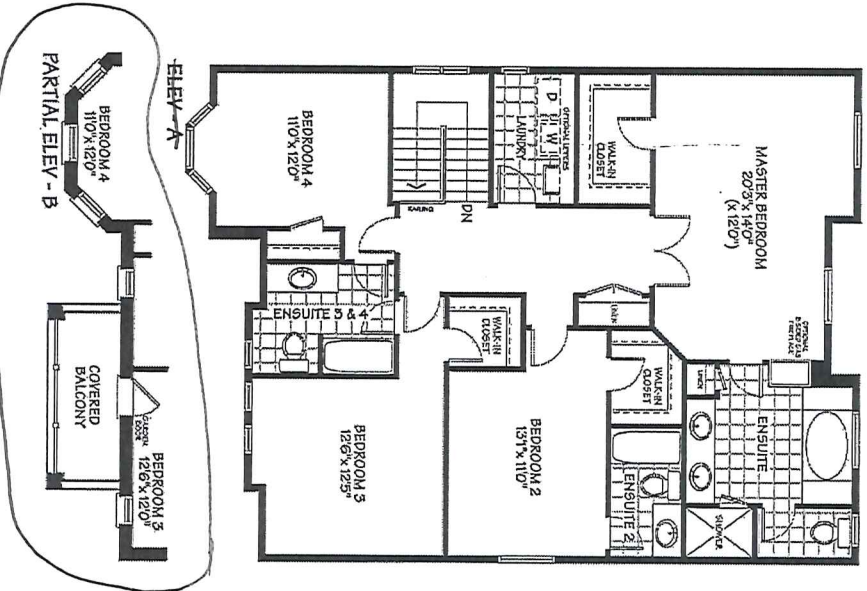

SECOND FLOOR

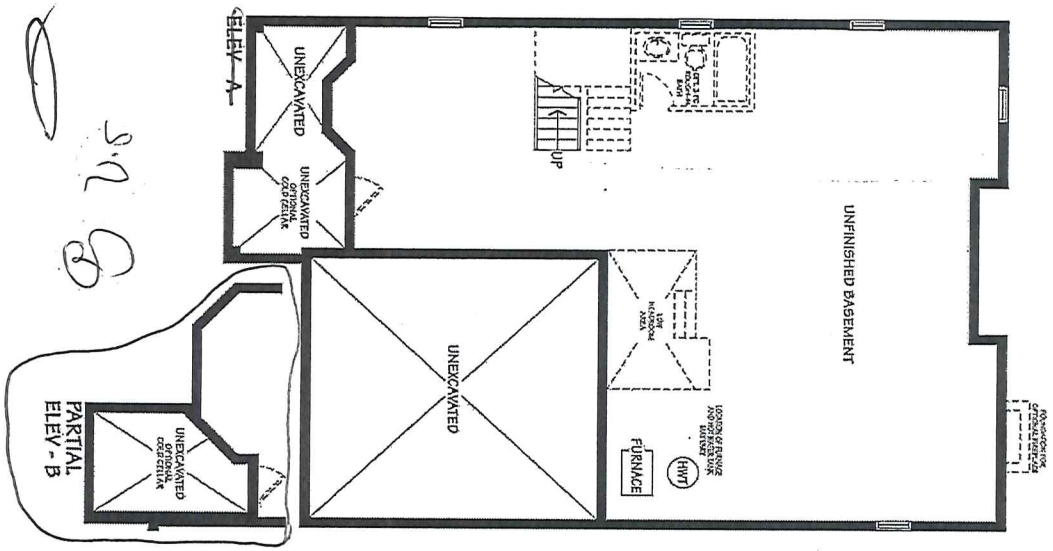

BASEMENT

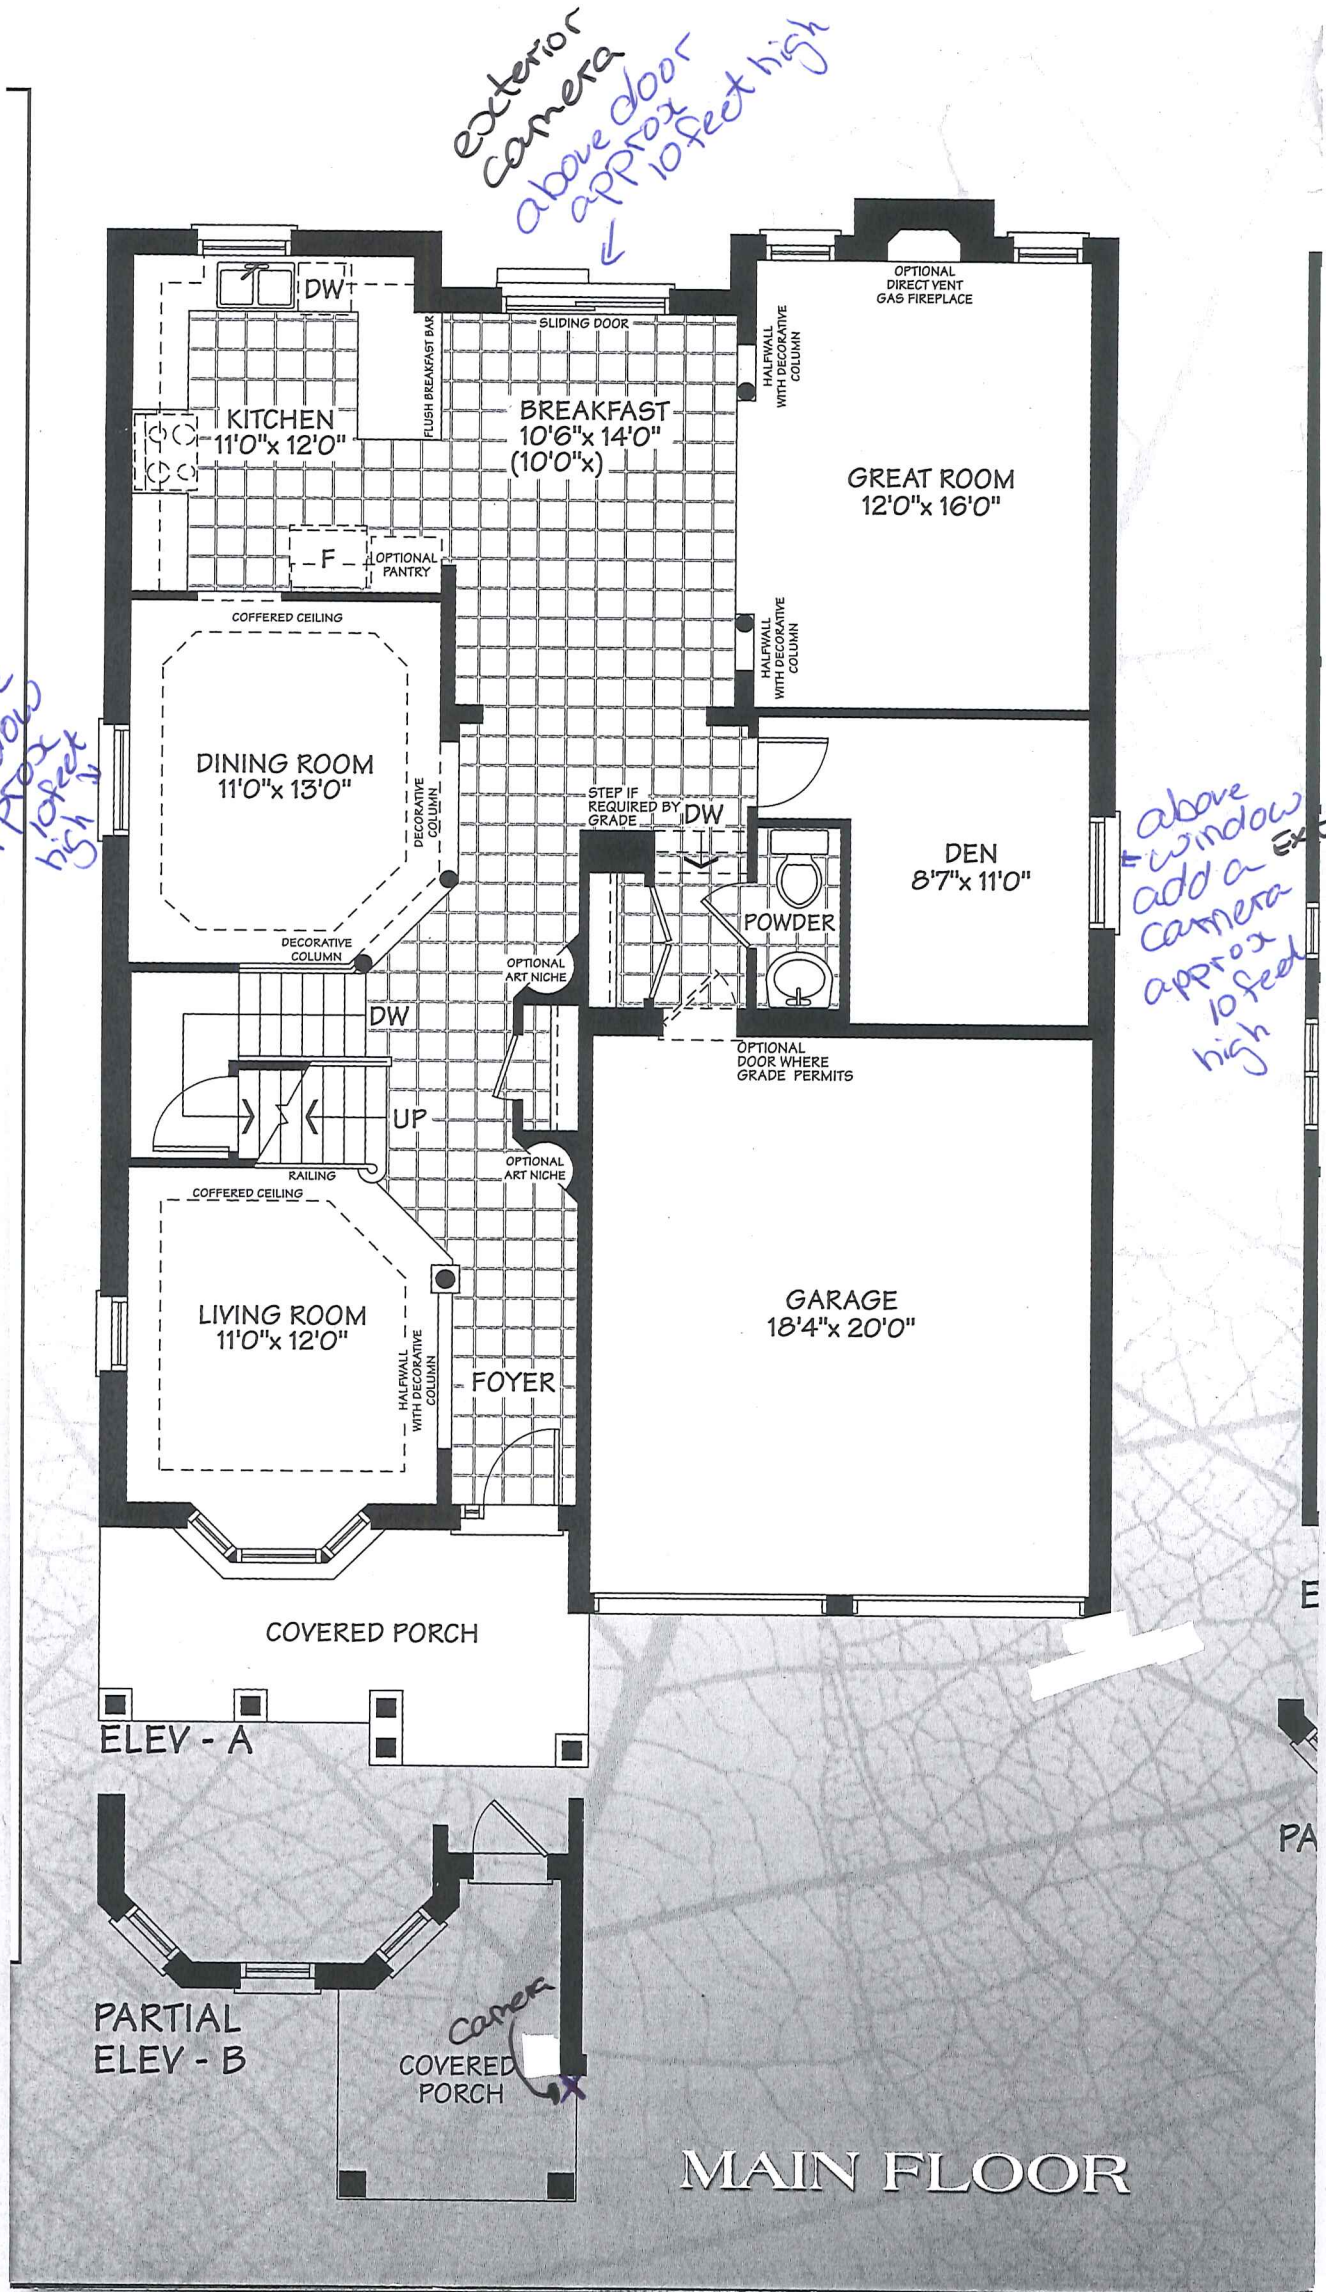

FEB 03 2016

X camera

1 at Front of home
1 at Back of home
2 at Both Sides of home


Lot 9 Ph 2
Srisubramaniam/
Rajeskanda

S.E. S

Buckingham
45-4

45ft.

A/C Unit
Humidifier
Surge
Protector
80KW

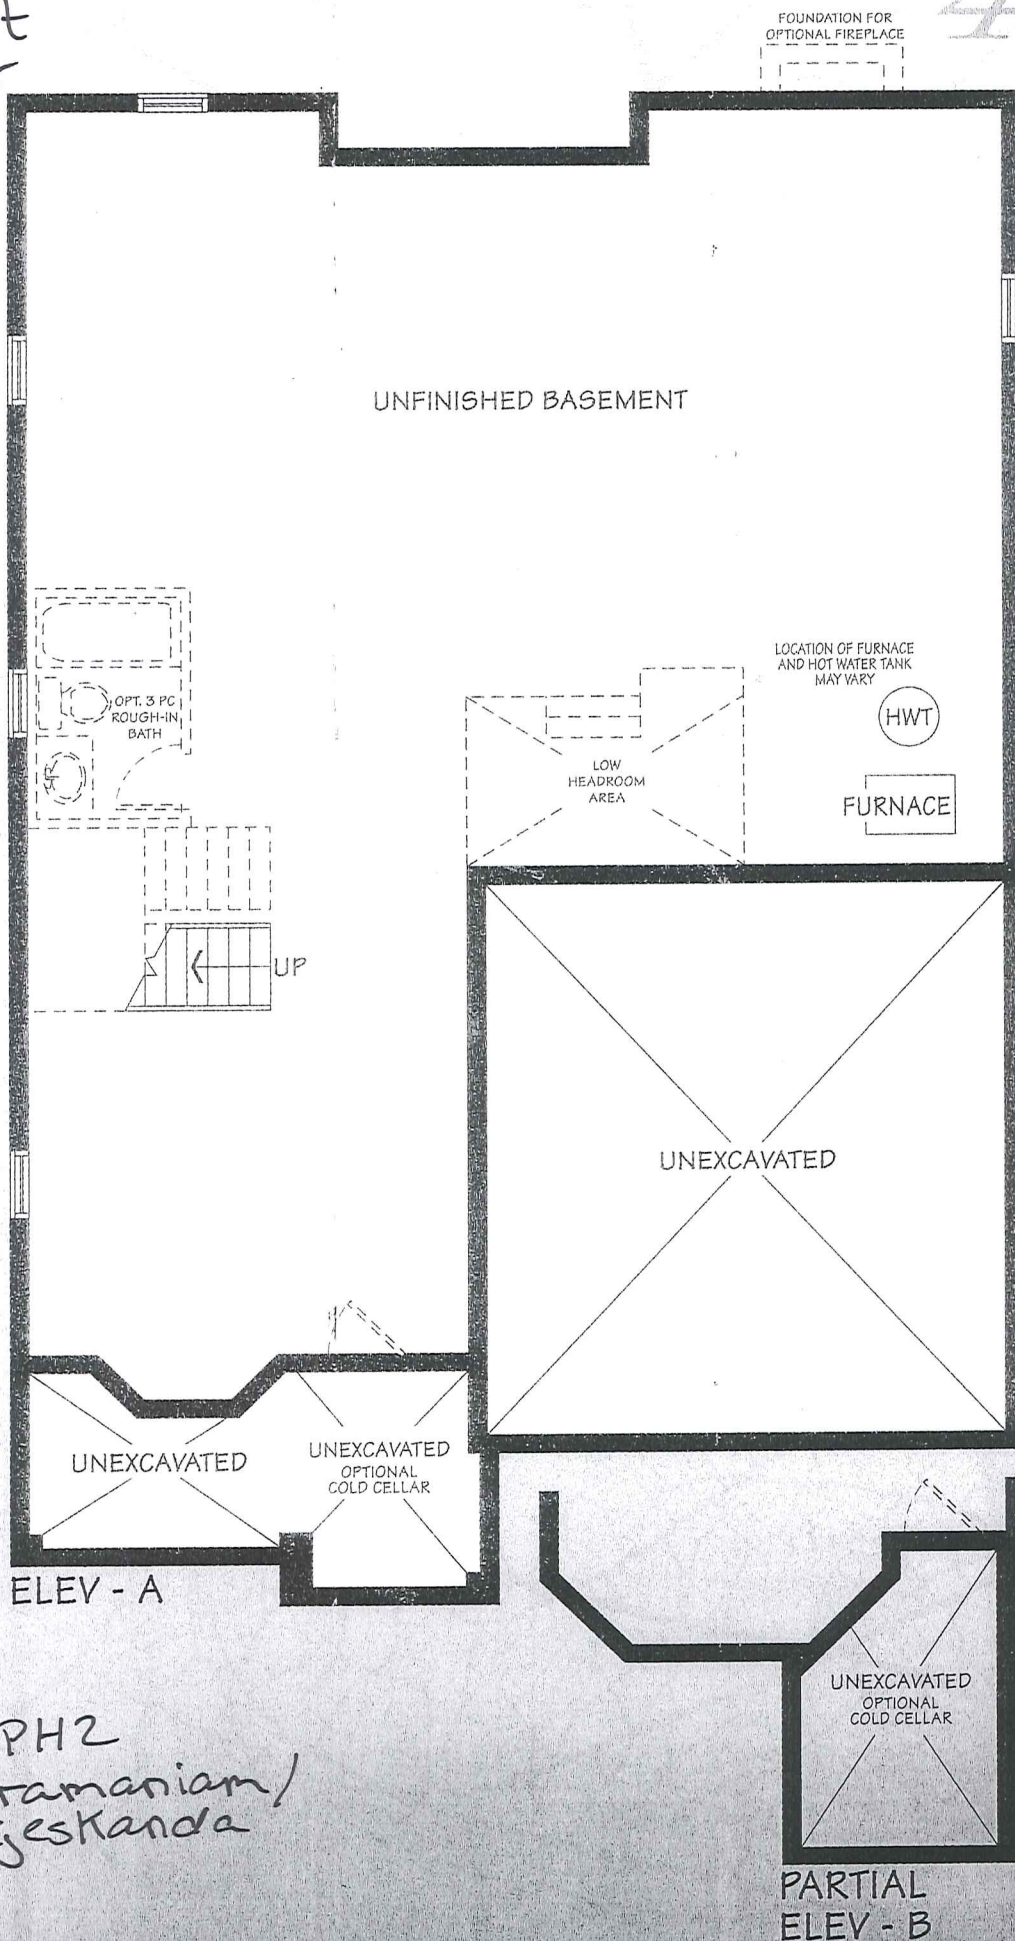

FEB 03 2016

Lot 9 PH2
Srisubramaniam/
Rajeskanda


S.L. S.

BASEMENT

Model 45-4

Lot 9
PH. 2

Revised Area

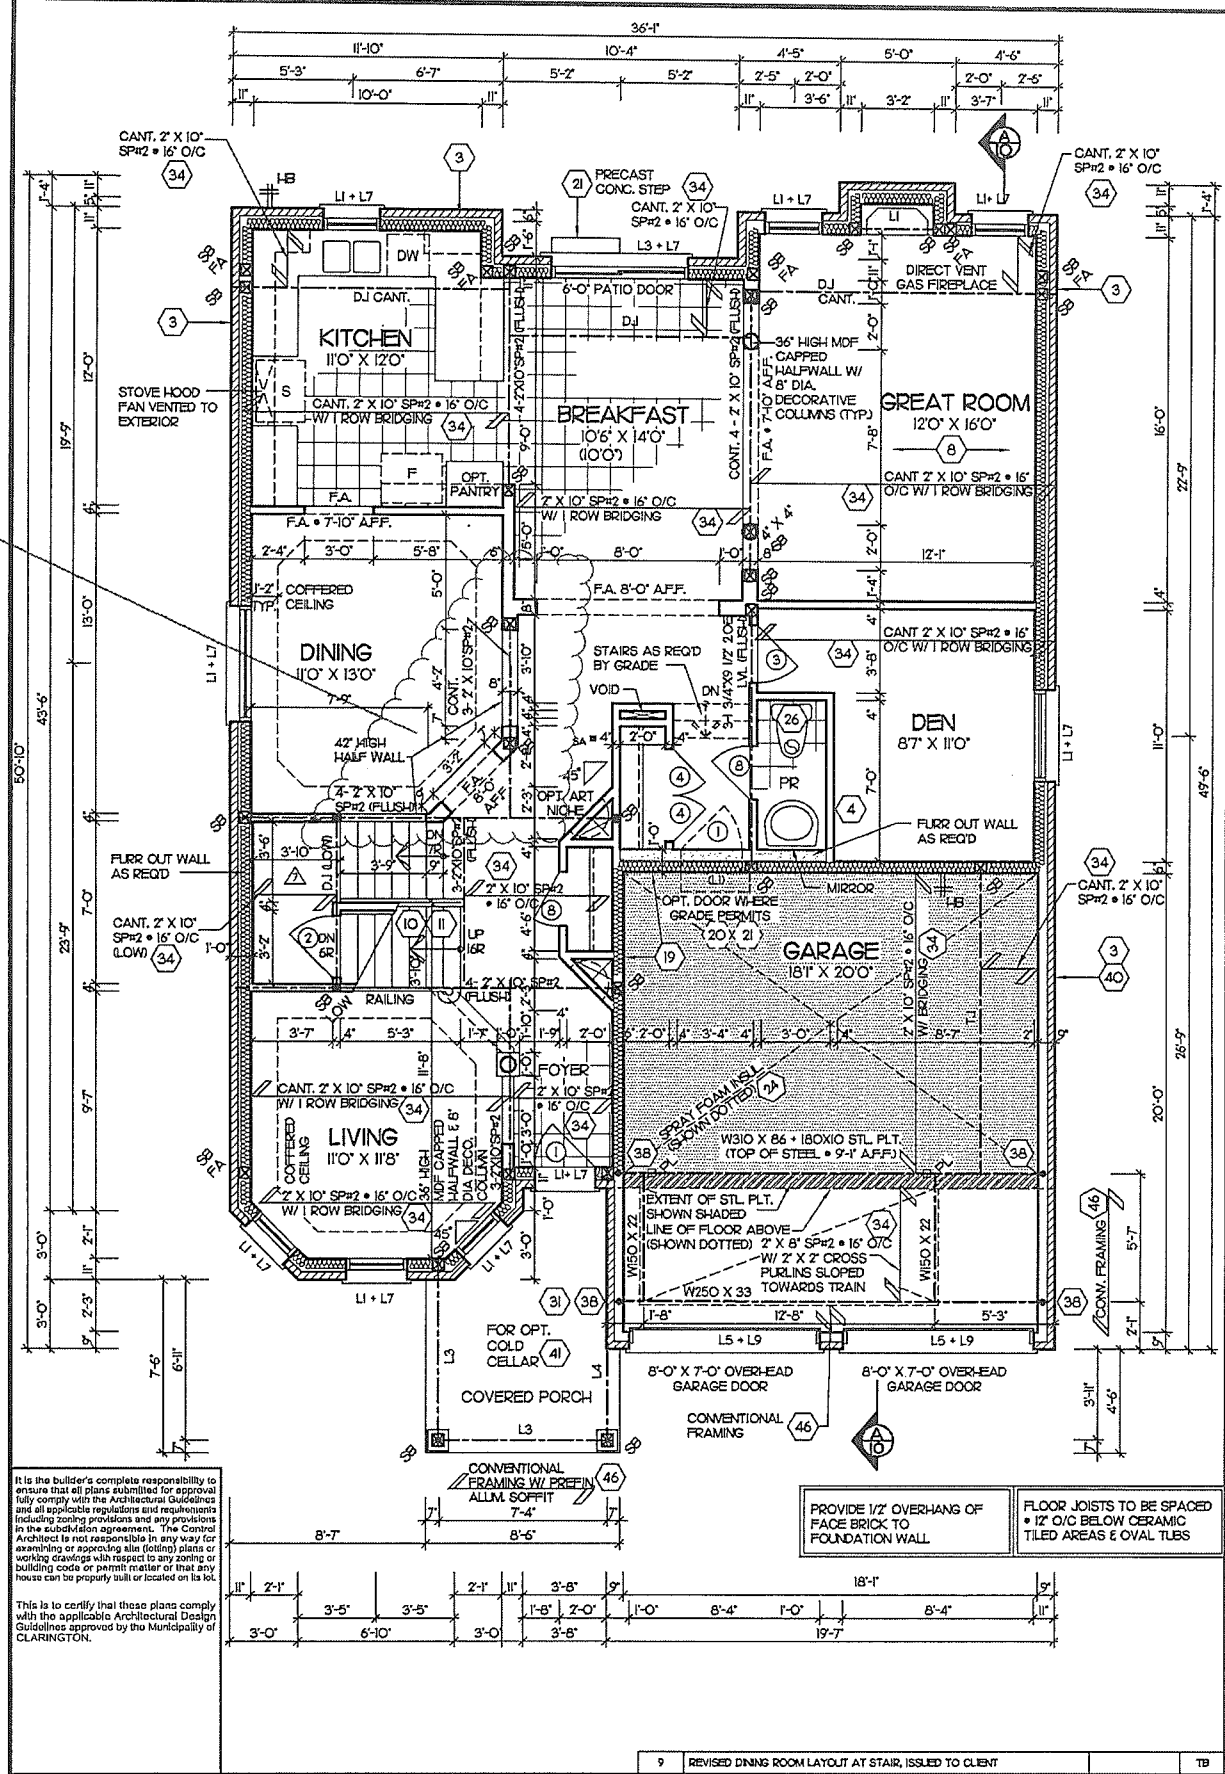

Client DELPARK HOMES		Sheet Title GROUND FLOOR PLAN		REGISTERED PERSON D.W. CASSIDY & CO. ARCHITECTURAL TECHNOLOGISTS FIRM BCIN 28451 I STEPHEN P. KENNEDY have reviewed and take responsibility for this design. Signature _____ BCIN 23411 Date: _____		Project No. 2008-60 Drawing No. 4 OF 11	
Project NORTHGLENN MUNICIPALITY OF CLARINGTON UNIT 45-4 9'-0" CEILINGS		Scale 3/16" = 1'-0"	Drawn by PS/AA	Date OCT 2012		60 RANDALL DRIVE SUITE 11 AJAX, ONTARIO L1S 6L3 PH (905) 619-1270 FAX (905) 619-1269	
ELEVATION B		Checked by EM		THE BUCKINGHAM			

Buckingham 45-4


All brick exterior

Light Valance R/I
Upg Backsplash in a Brick Pattern
Crown Moulding

Upg trim
Decora Switches
Upg doors (interior)
Upg hardware

Taller Uppers
Light Valance
Board folding door
undermount sink
upg. faucet
upg Counter top
upg cabinets
Base Microwave shelf
w/ pot drawer

Delete Upper
cabinet 36" open
gas line R/I
Hood Fan 30"
Frosted glass w/le
matching interior

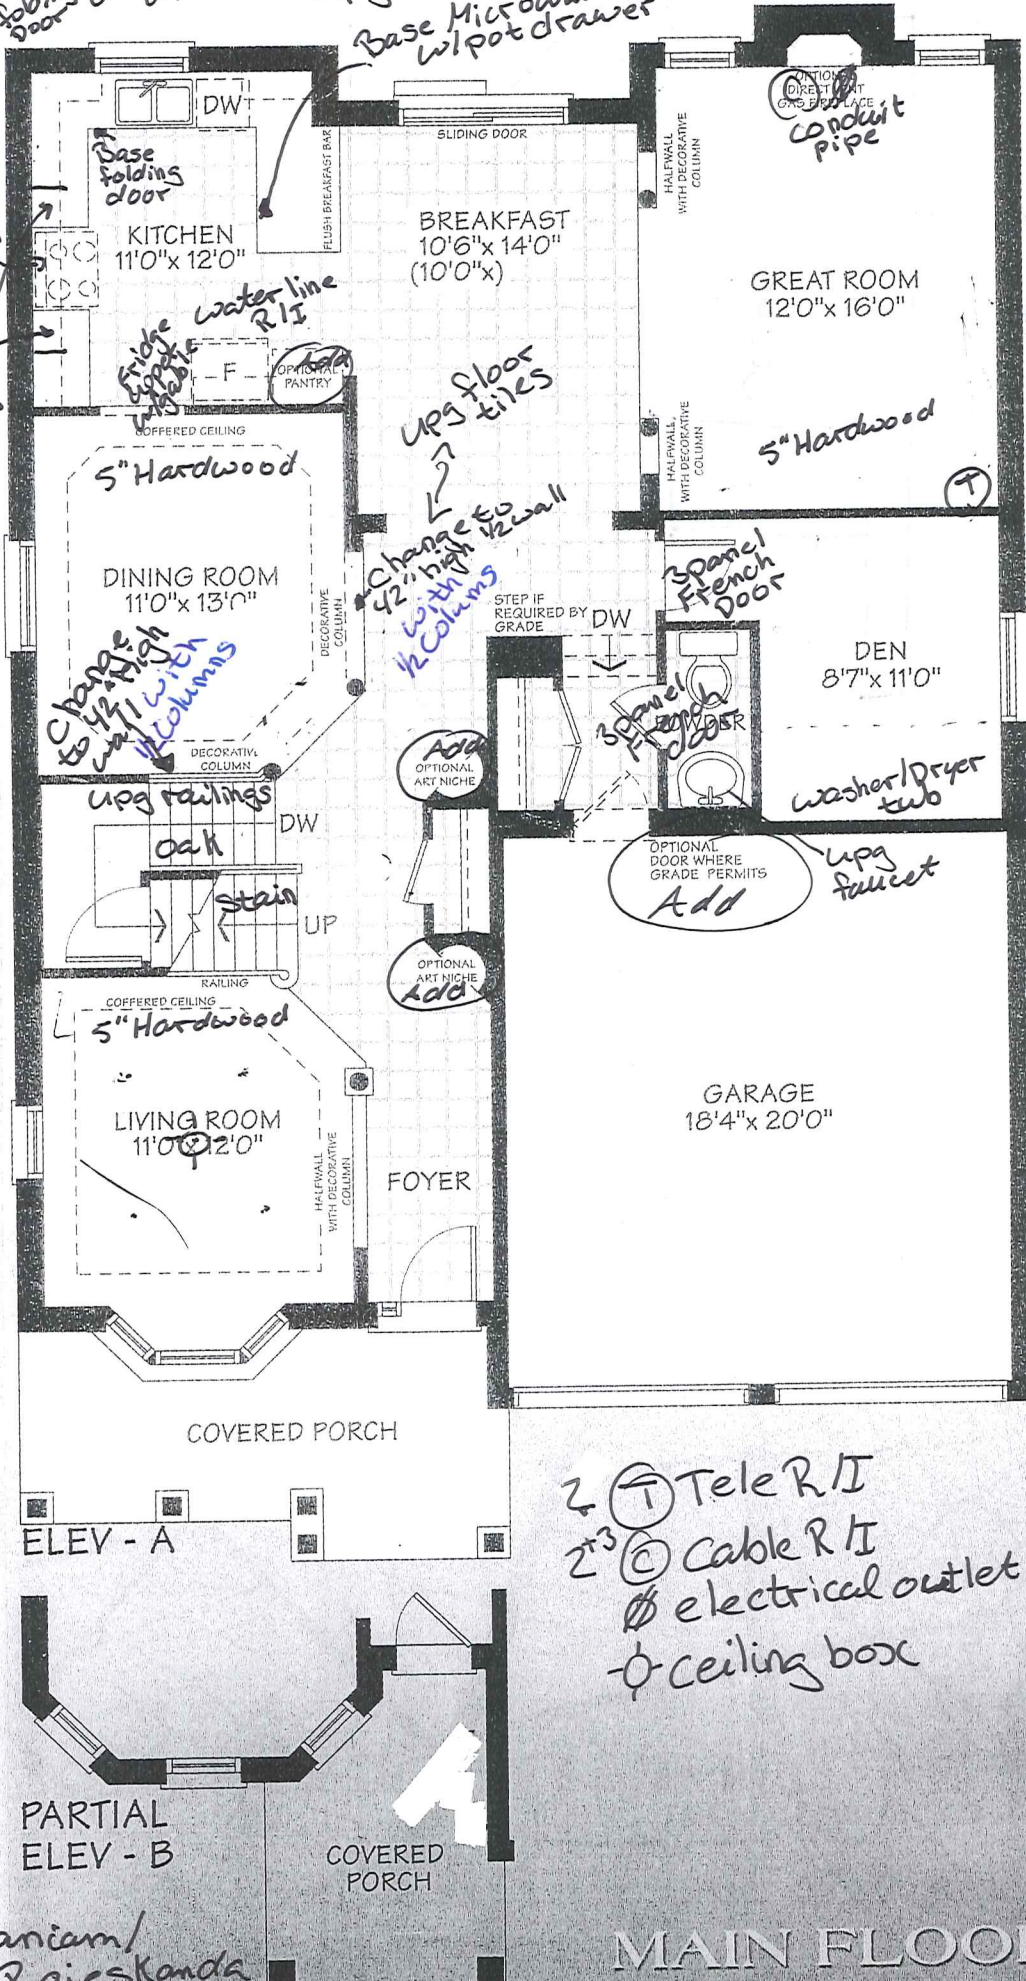


2 Ⓢ Tele R/I
2 Ⓢ Cable R/I
Ⓢ electrical outlet
Ⓢ ceiling box

FEB 03 2016

Lot 9 PH 2
Srisubramaniam/
Rajeskanda

MAIN FLOOR

Buckingham 45-4

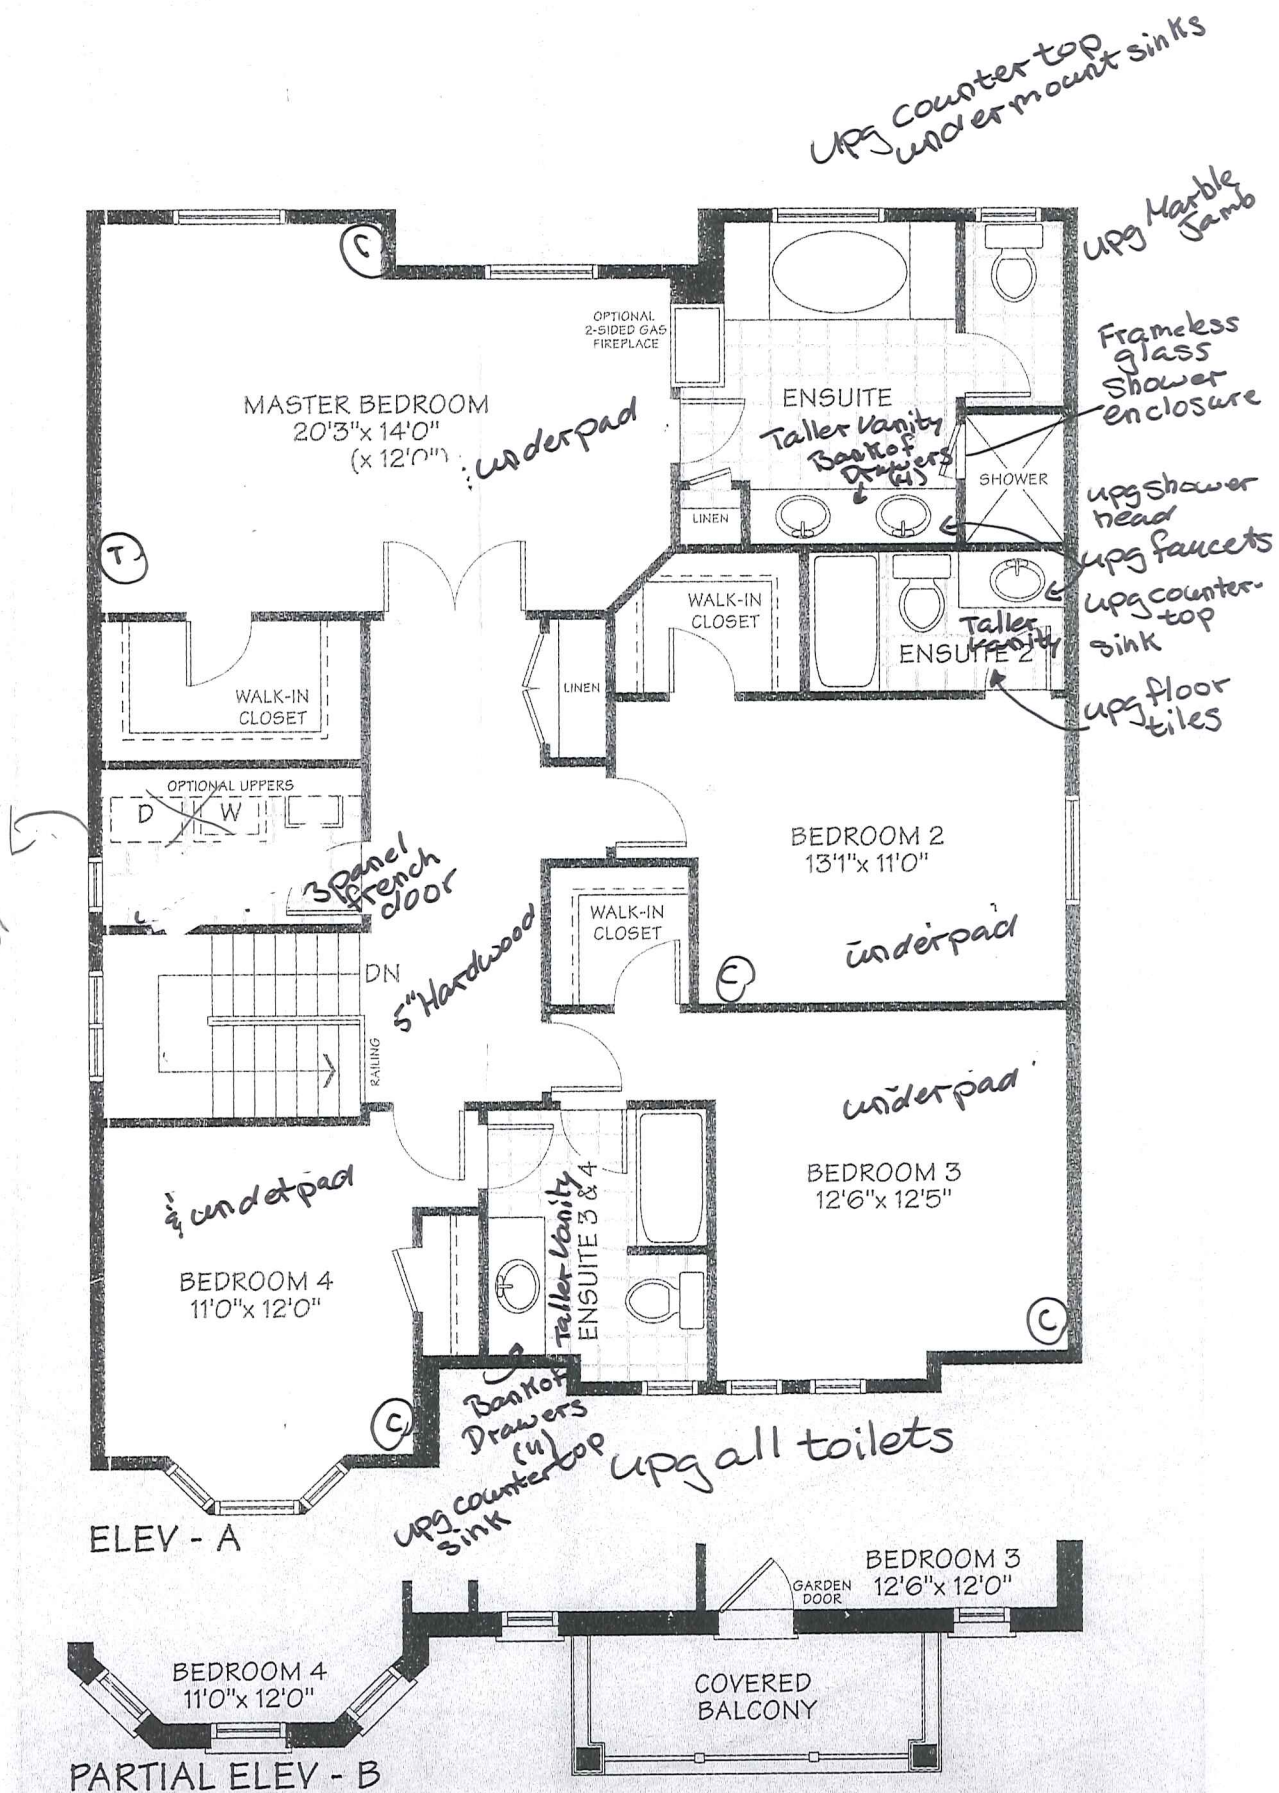

FEB 03 2016

Lot 9PH2
Srisubramaniam/
Rajeskanda

8.2


SECOND FLOOR

Builder: High Castle Homes
Project: North Glen
Location: Bowmanville, ON.
Type: 45-4 The Buckingham



OVERALL HANG HEIGHT @ 87" AFF
○ = finished end

Upper Folding Door
CT 149"


Check brochure, uppers stop well short of window

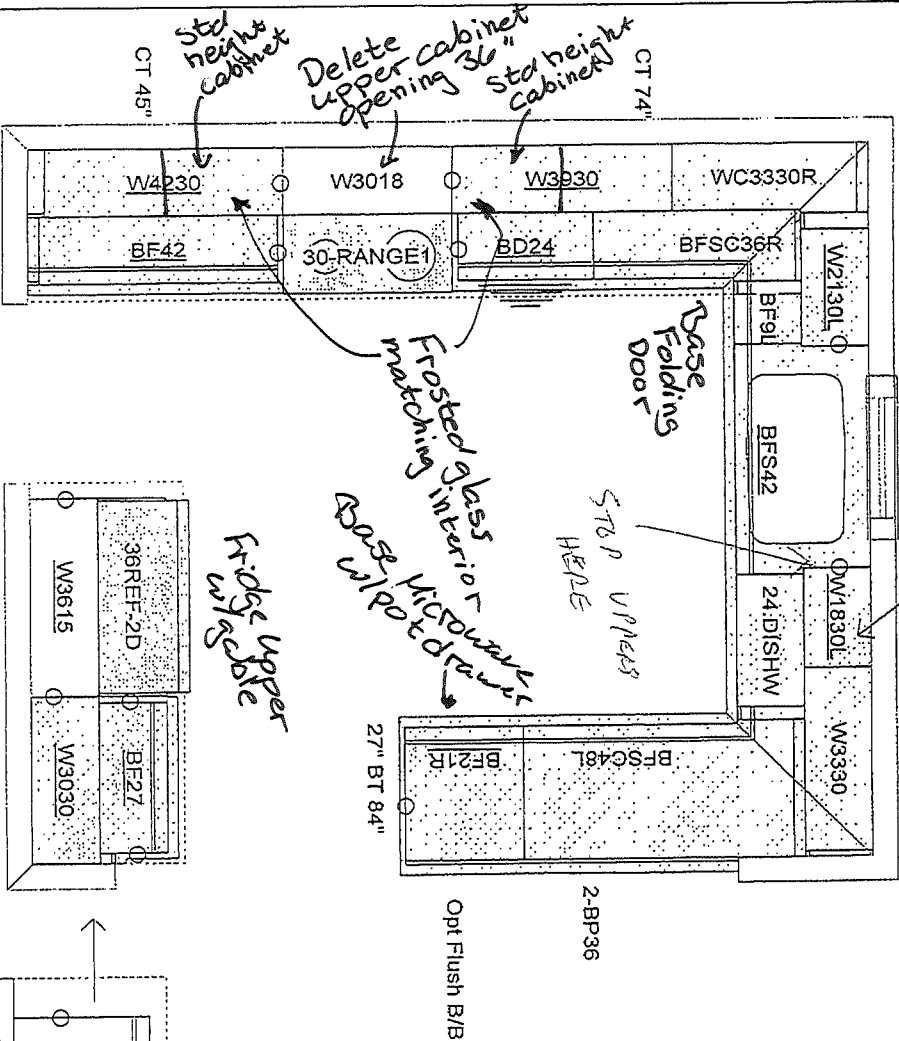

Hide Upper w/ slide

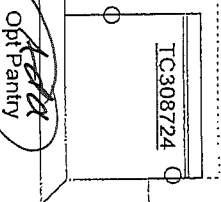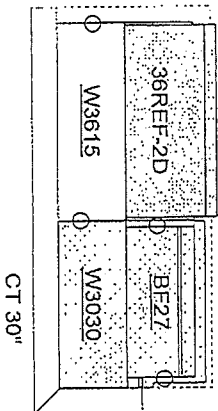


Master Ensuite VT 87"

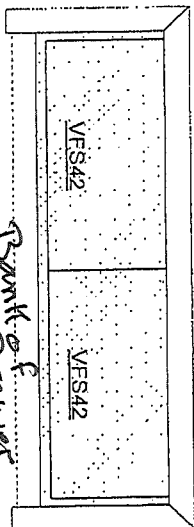


Taller Vanity

Ensuite 2 VT 48"

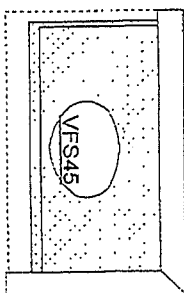


Taller Vanity

Ensuite 3/4 VT 60"

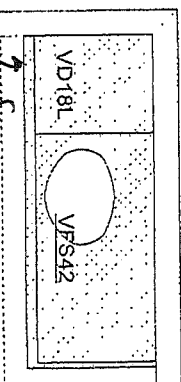

Taller Vanity

3 of Bank of Drawers (u)

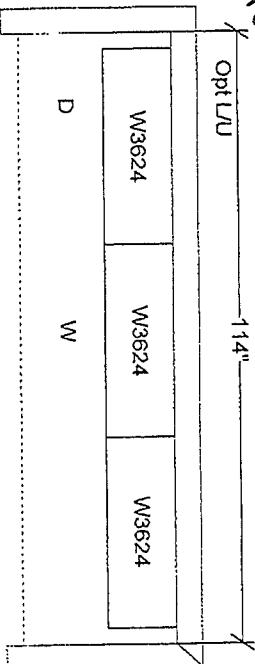

Taller Uppers
Light Valance Board
Crown Moulding

All dimensions, size designations given are subject to verification on job site and adjustment to fit job conditions.

2020 TECHNOLOGIES


This is an original design and must not be released or copied unless applicable fee has been paid or job order placed.

Designed: 25/08/2011
Printed: 08/09/2011

45-4 The Buckingham

All

Drawing #: 1 No Scale.

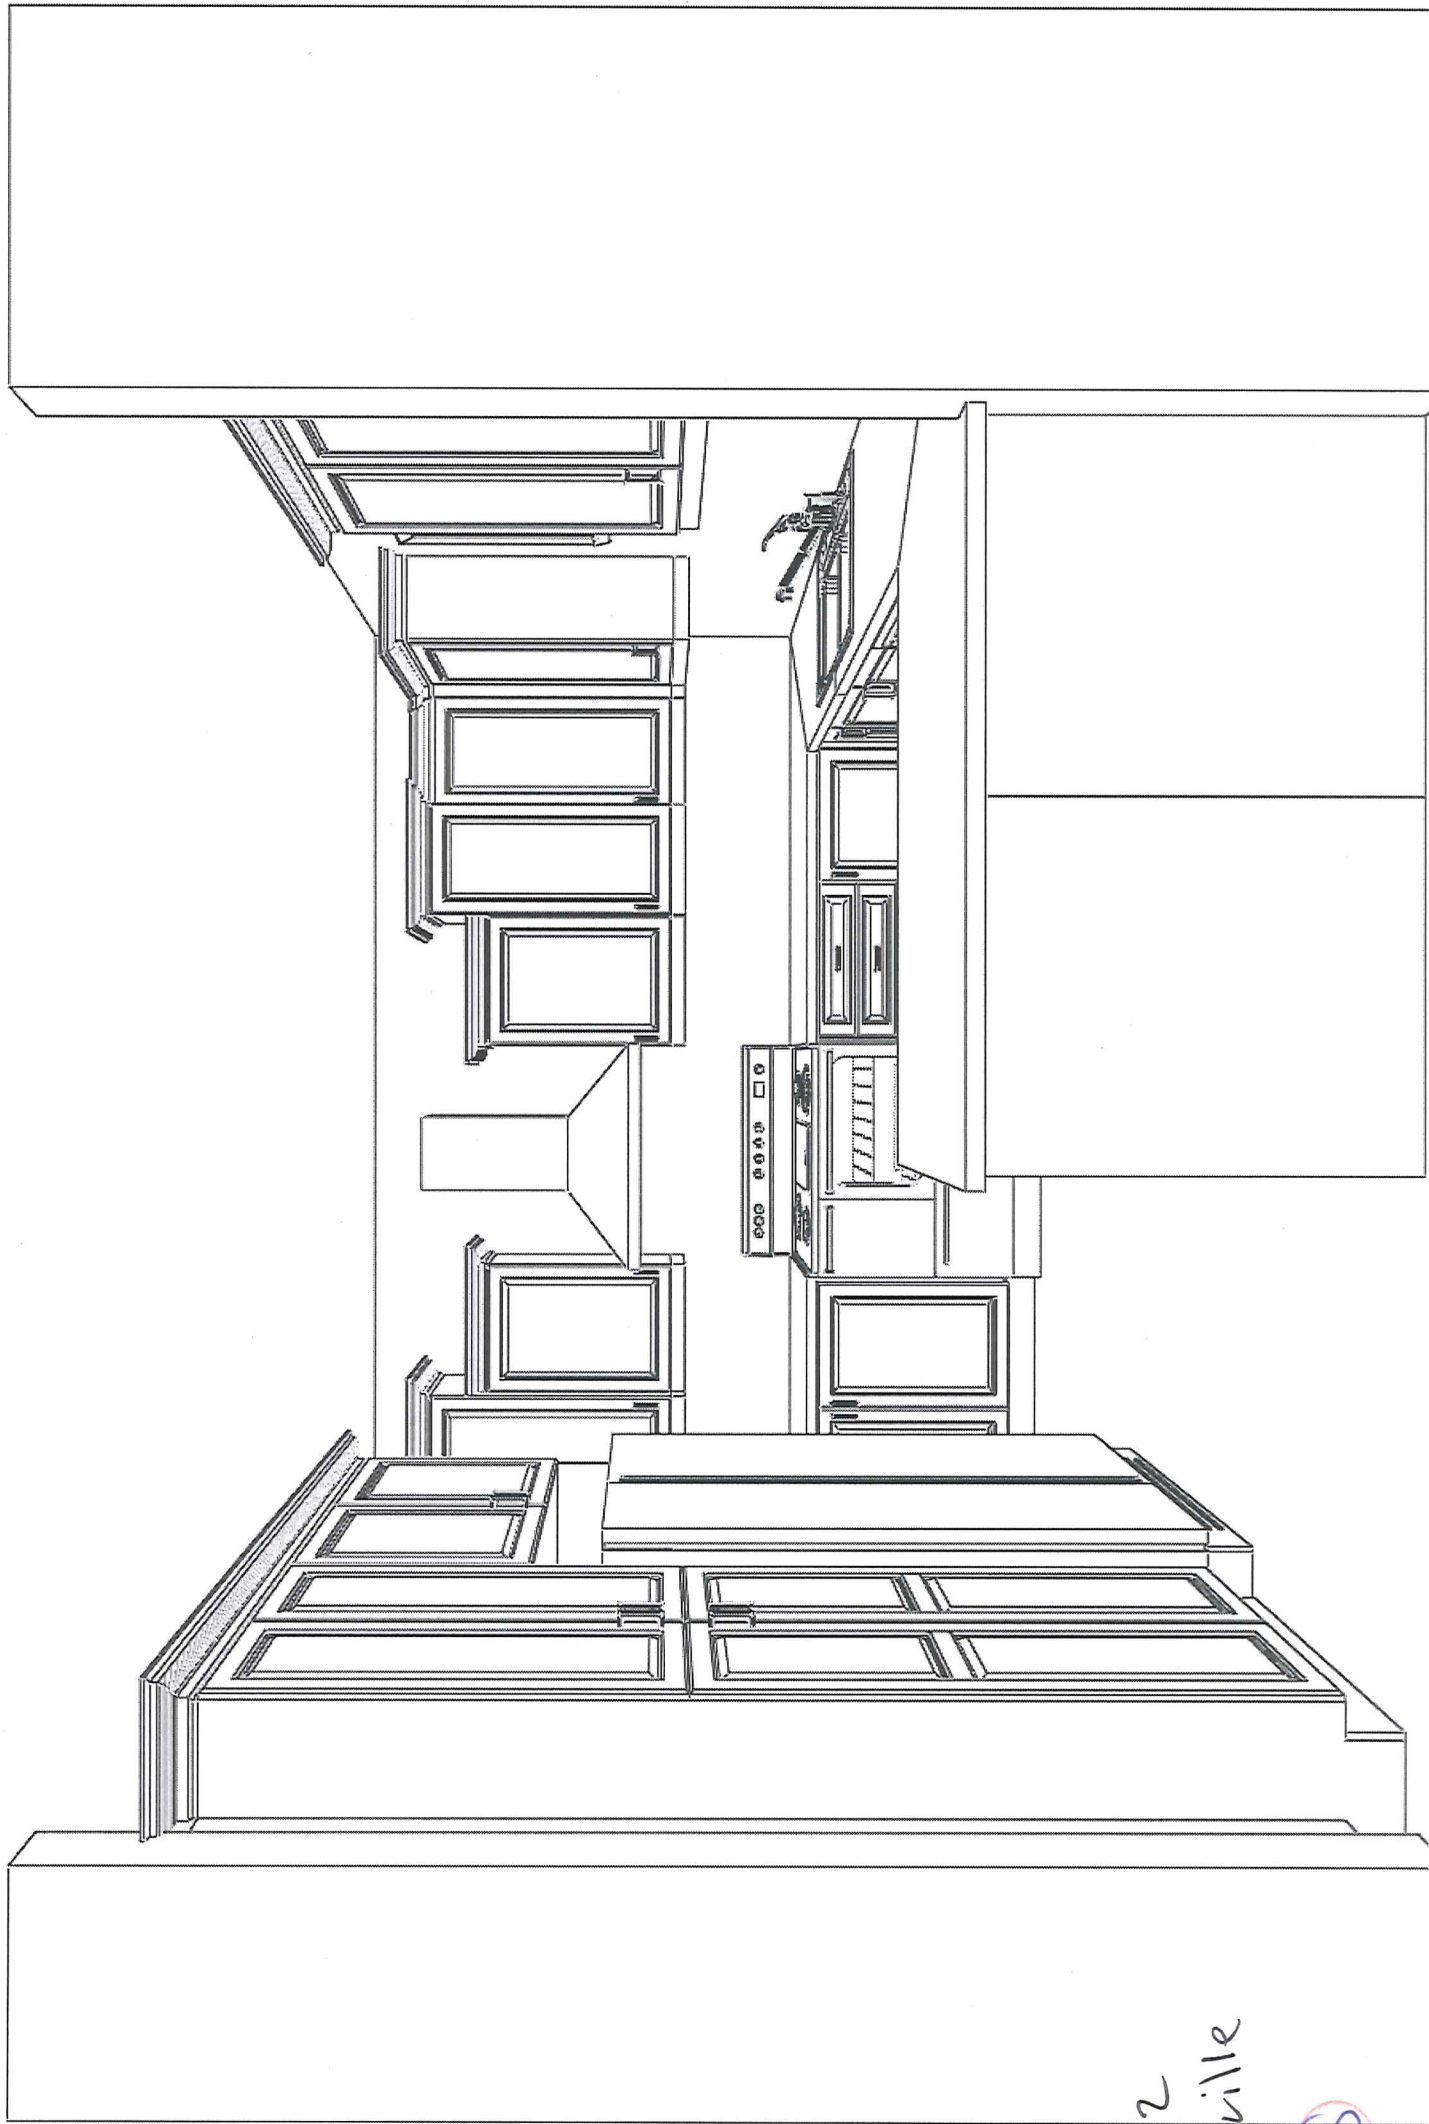


FEB 03 2016

Lot 9 Ph 2
Bowmanville

2-2

8

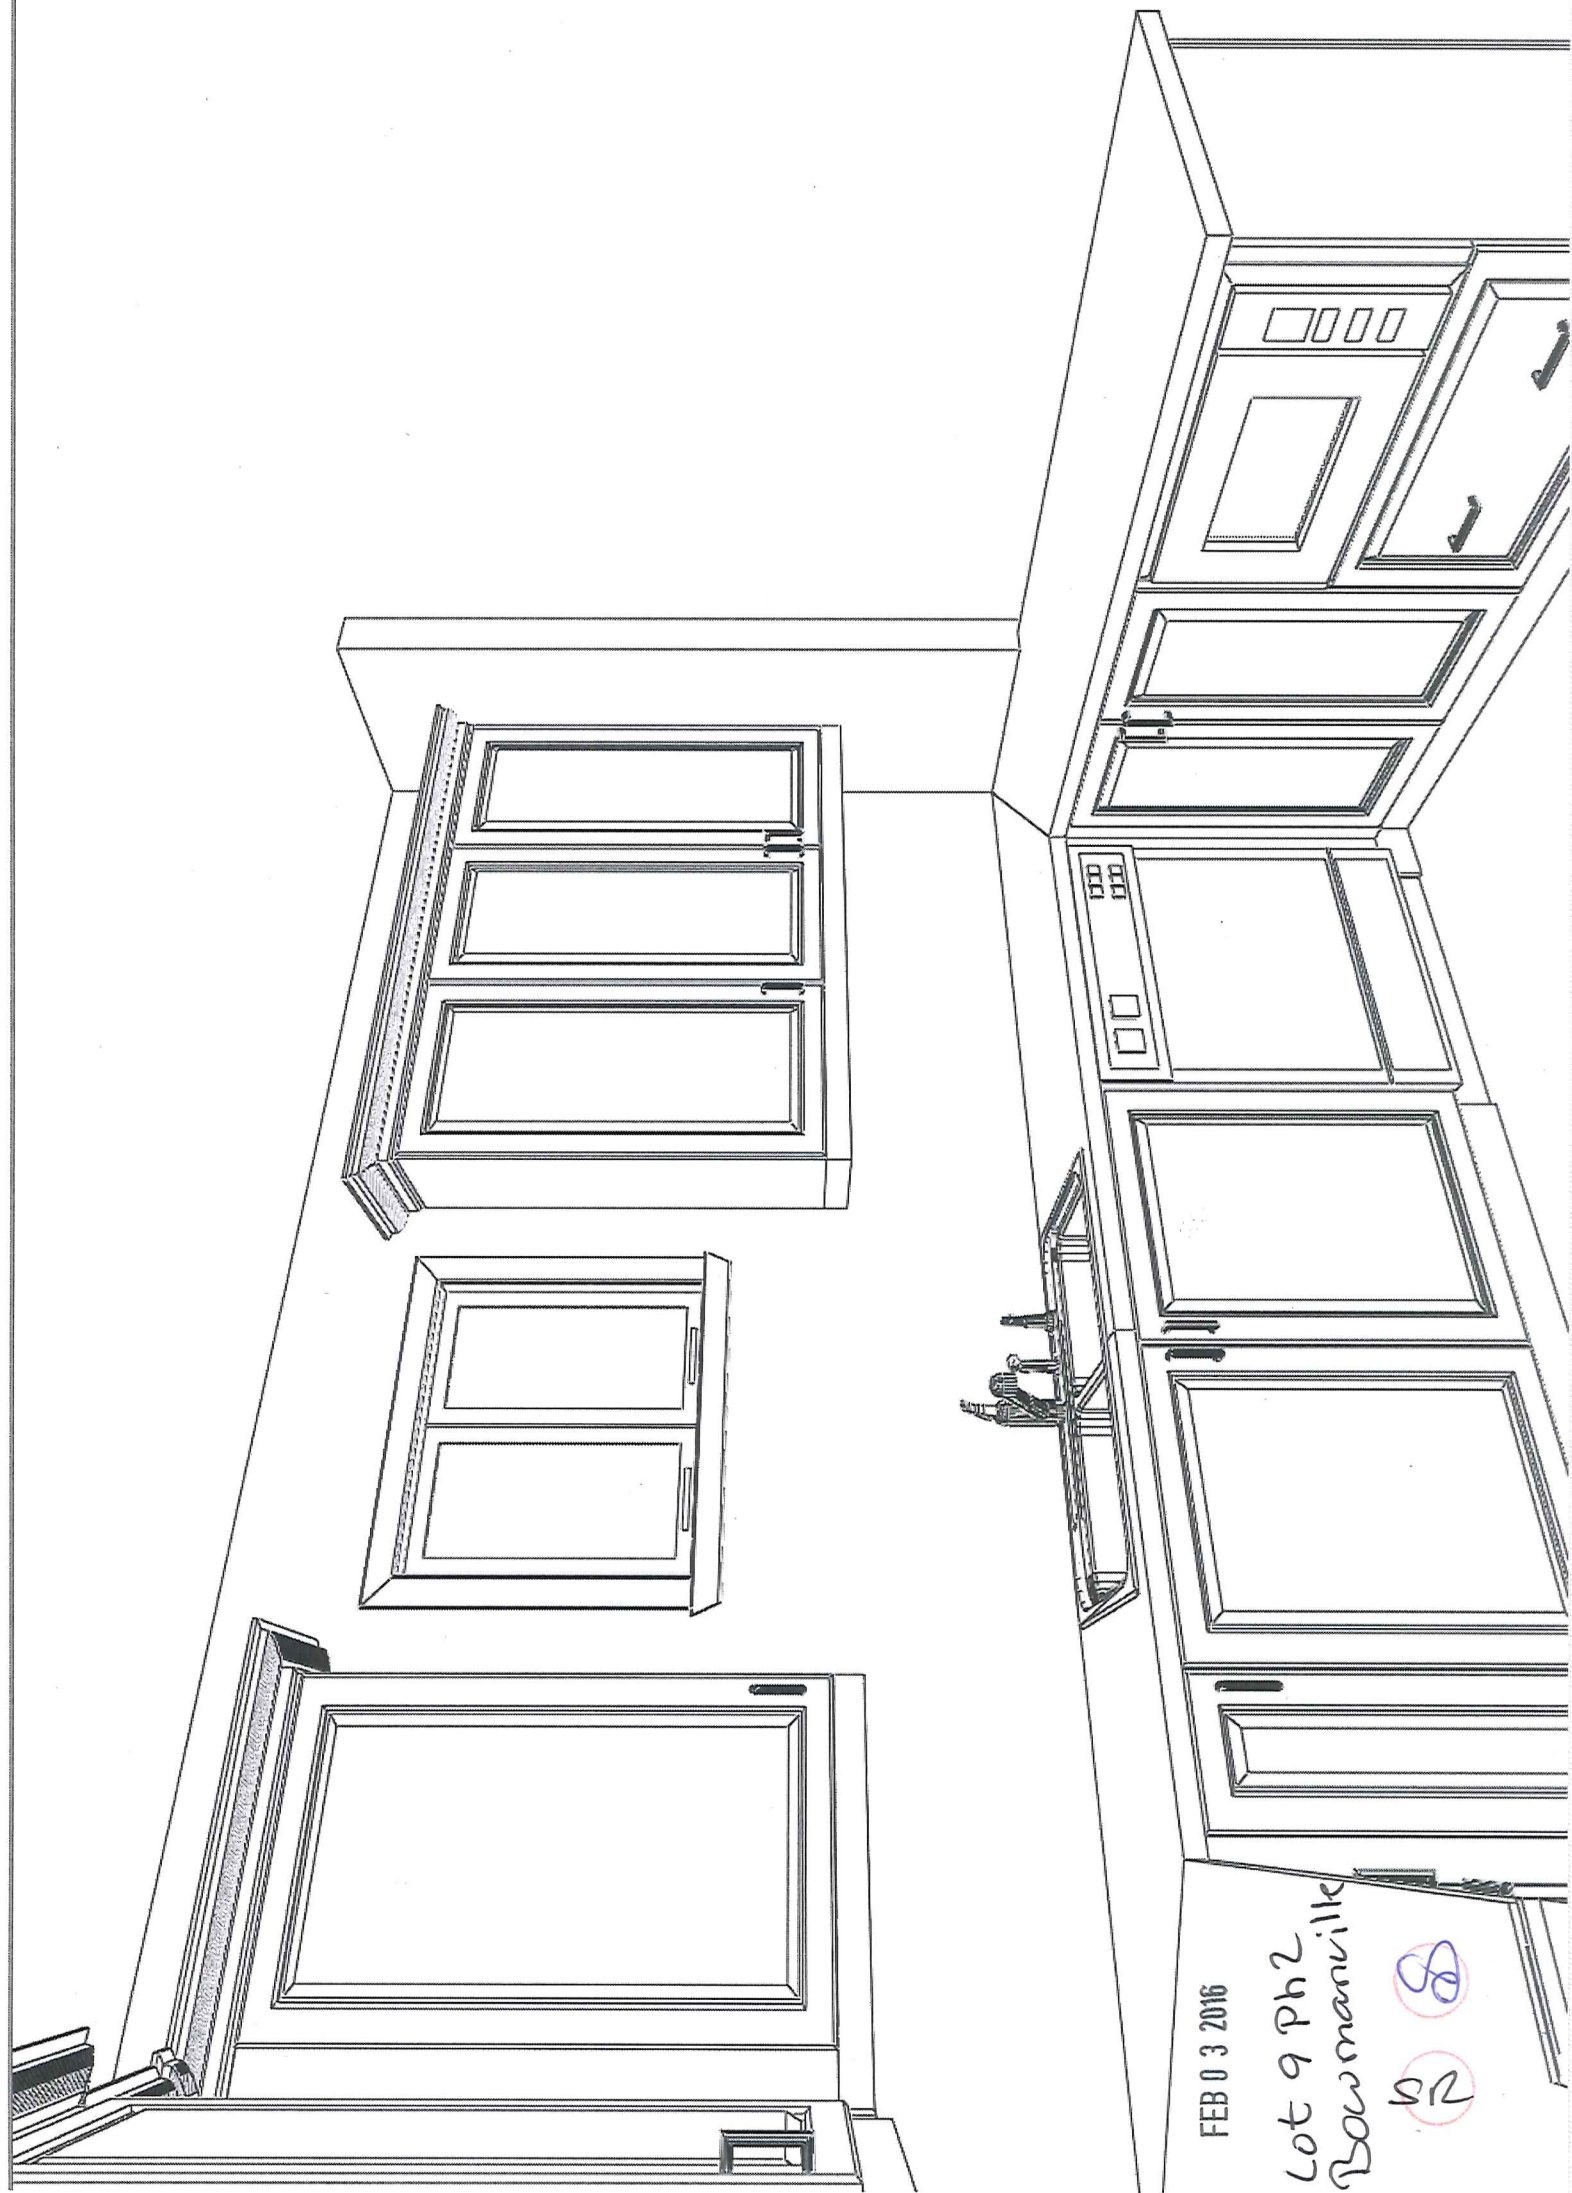


FEB 03 2016

Lot 9 Ph2
Bowmanville

8


512

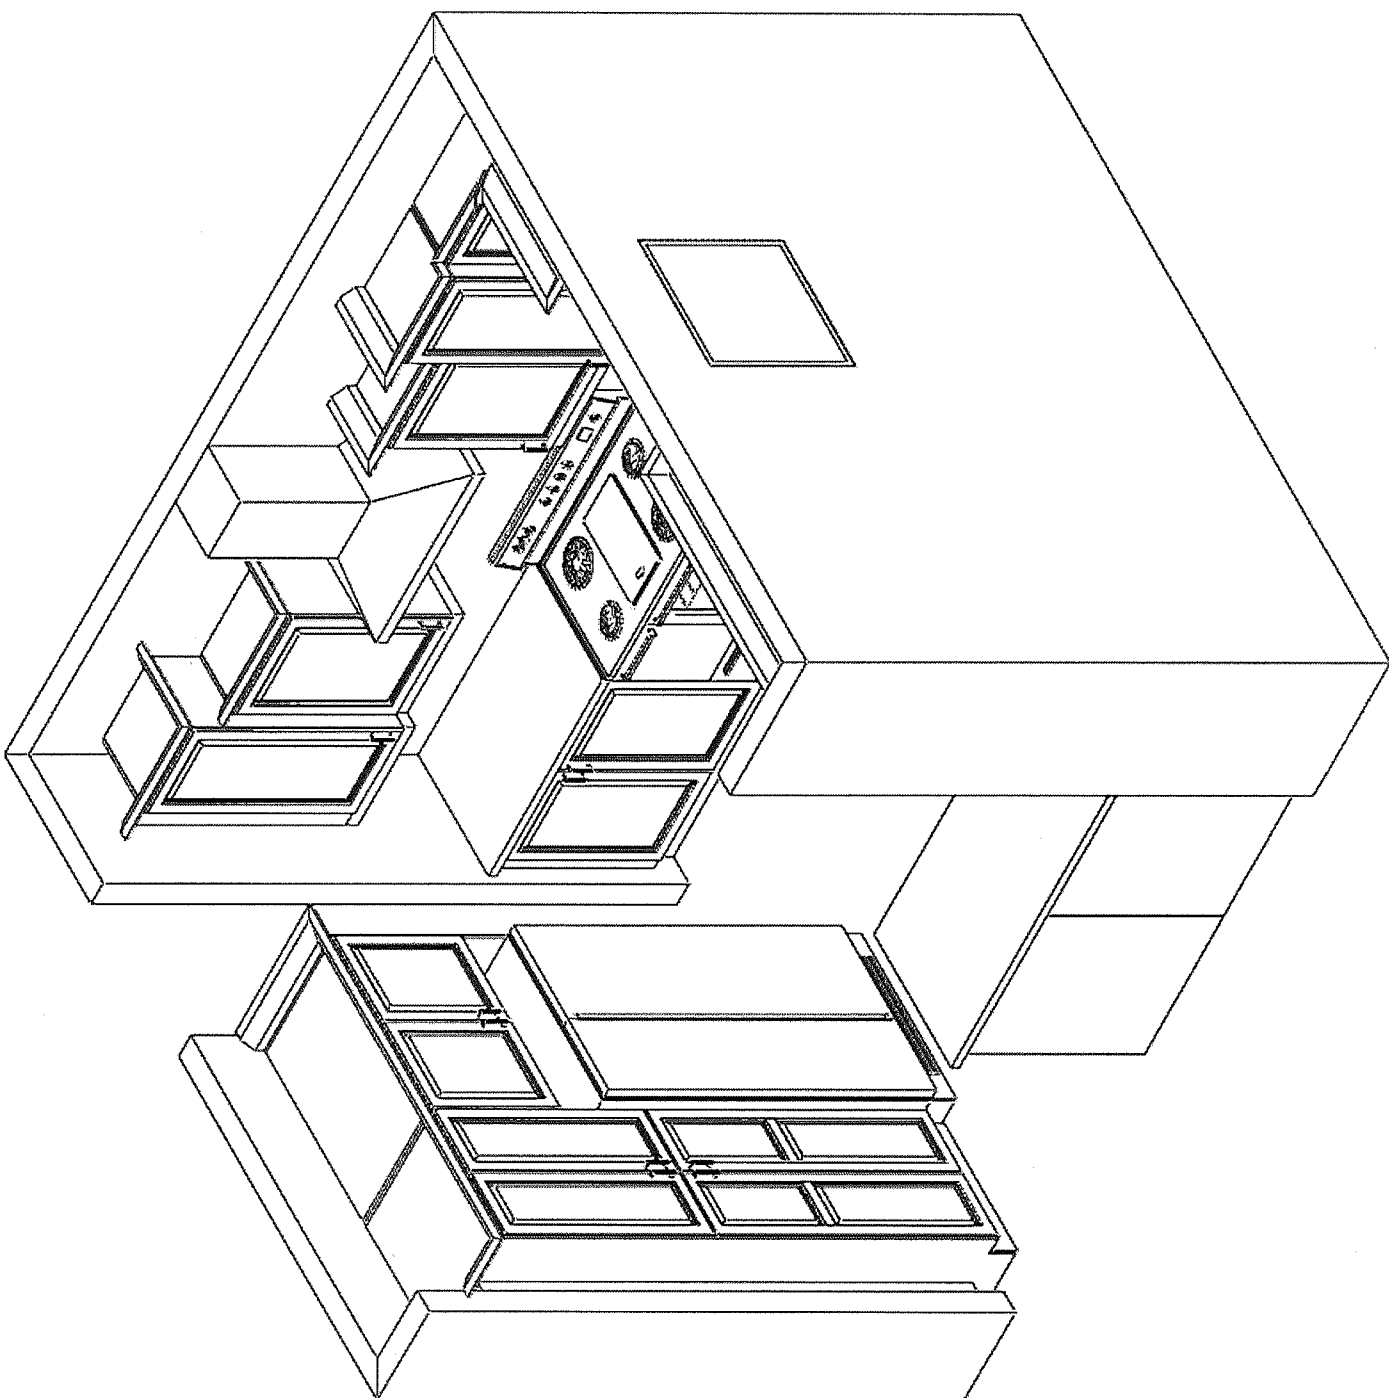

FEB 03 2016


Lot 9 Ph 2
Bowmanville

78

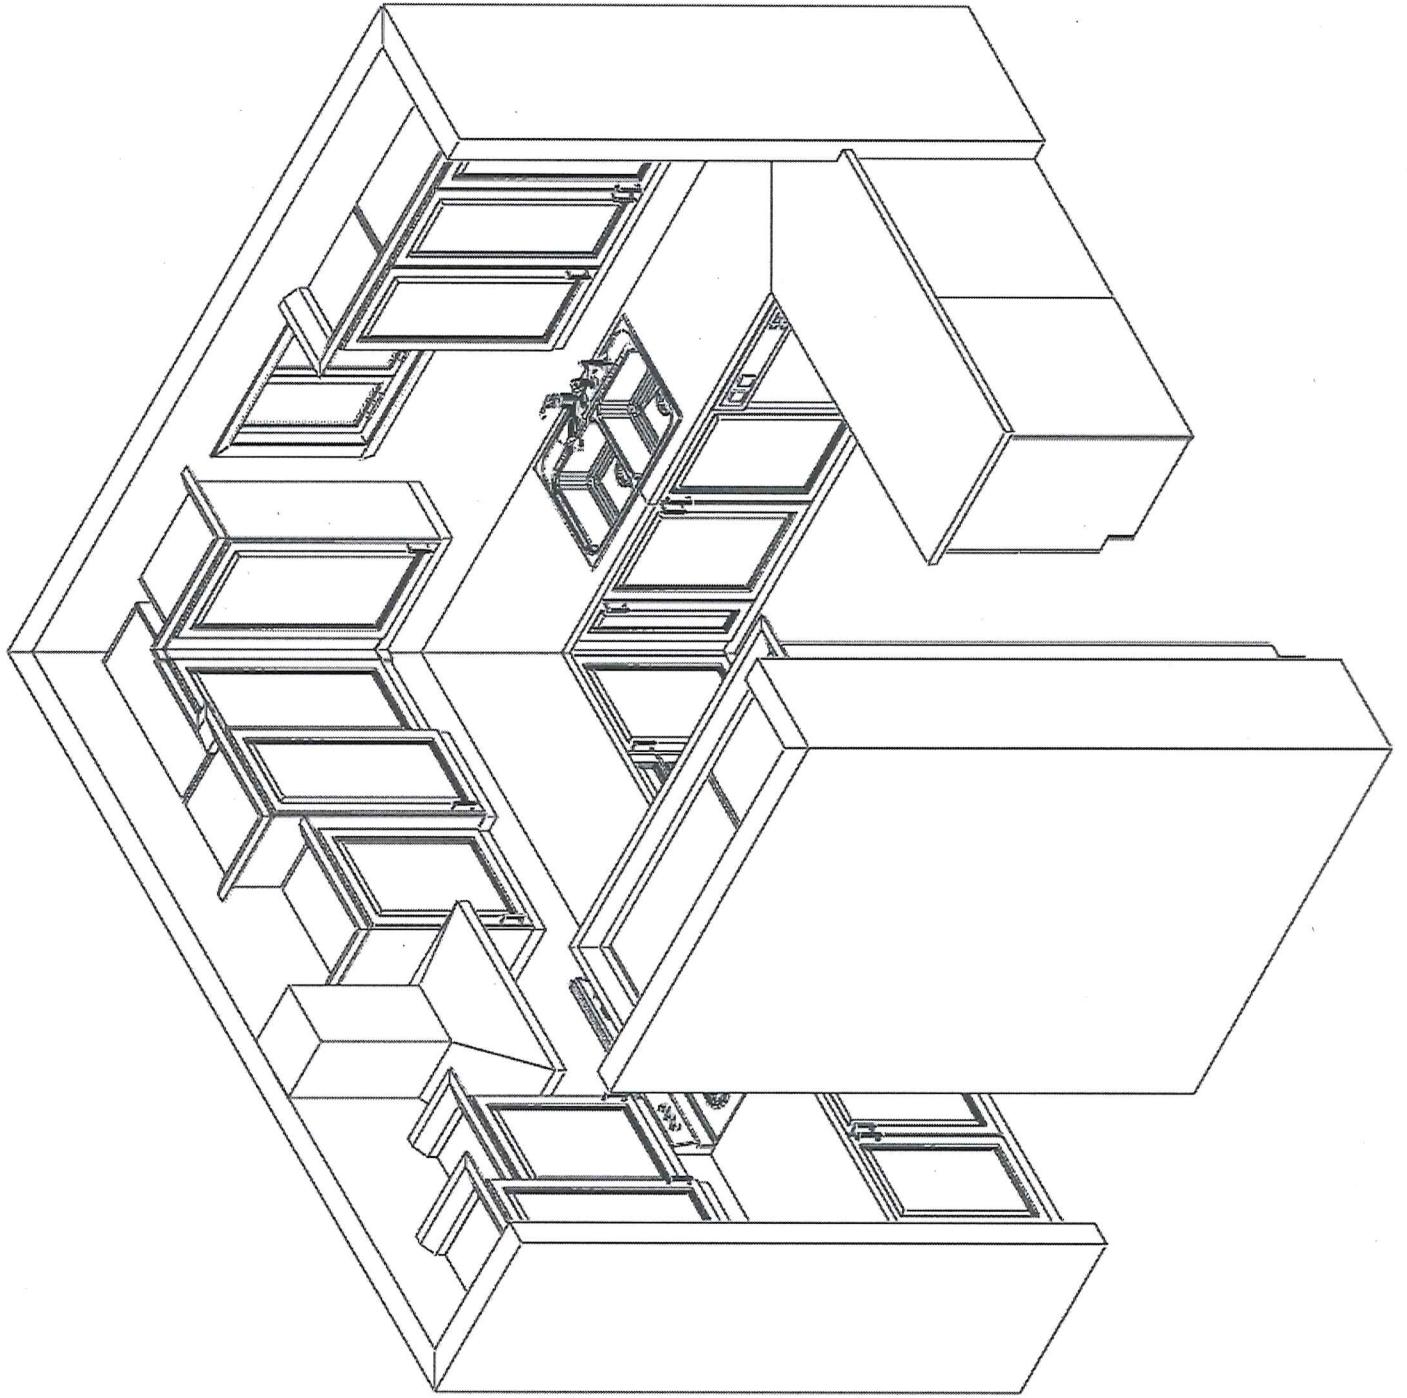


FEB 03 2016

Lot 9 Ph2
Bowmanville
V.R. (circled)
(circled)

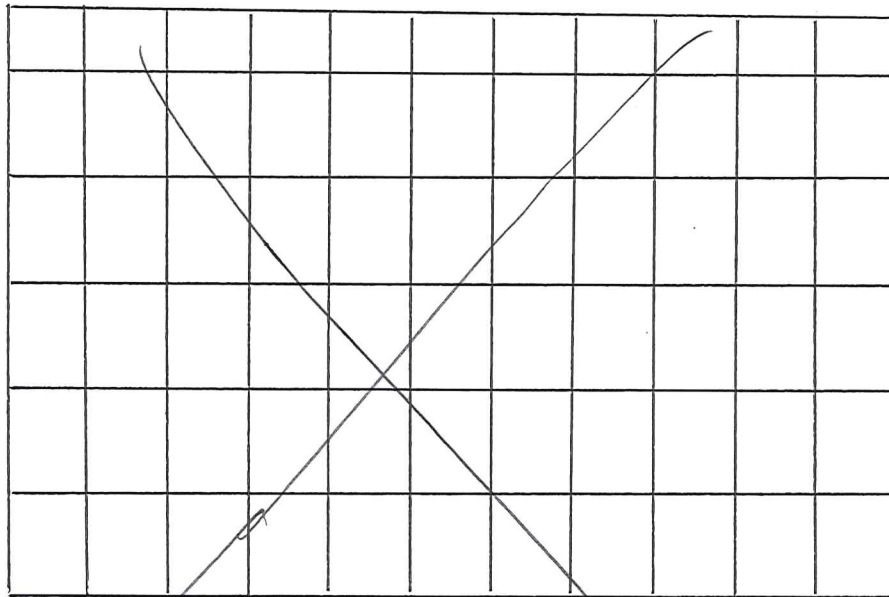

Install Vertically
stacked

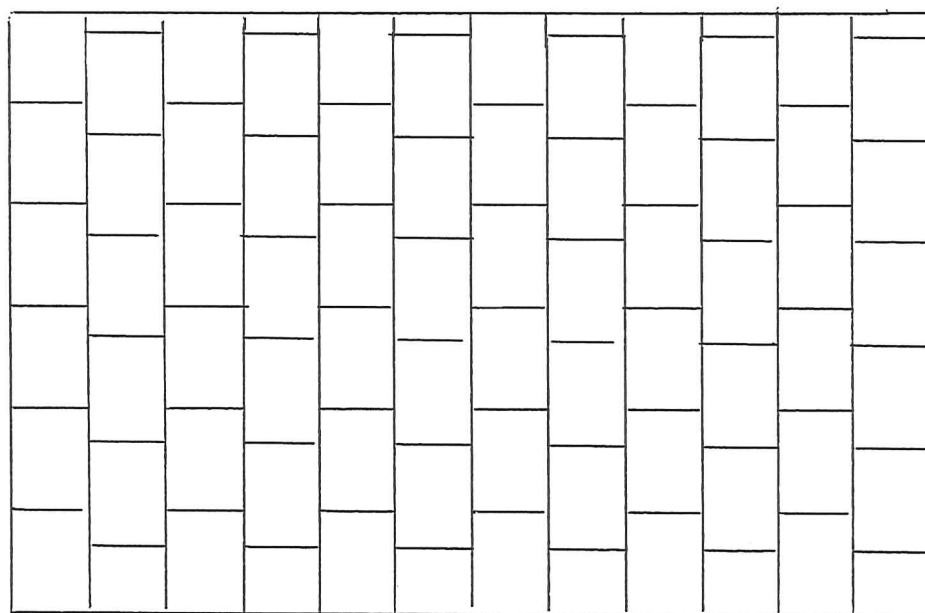

Install Vertically
Brick Pattern
Kitchen Backsplash

FEB 03 2016

Lot 9 Ph2
Bowmanville

S.R.

SD