


cell brick



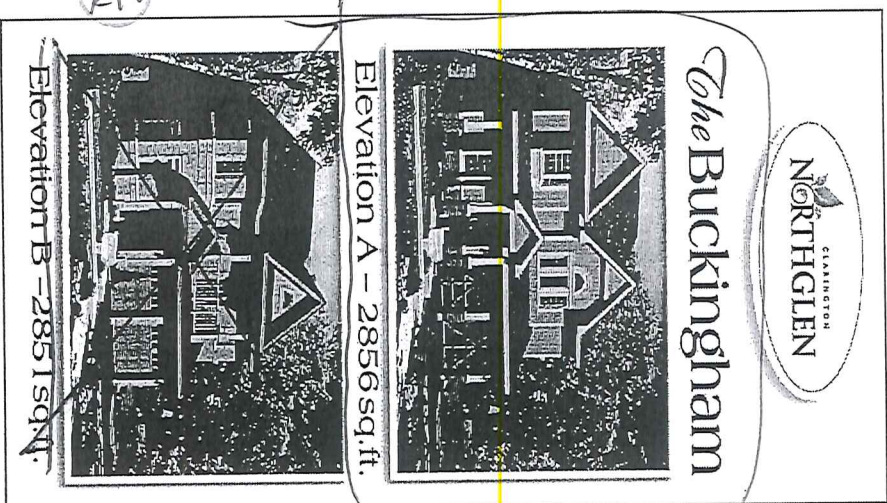


Model 45-4

DELPARK

H O M E S

VISIONS AND SPECIFICATIONS ARE SUBJECT TO CHANGE WITHOUT NOTICE.
FLOOR PLAN, ELEVATIONS AND LANDSCAPE DESIGN ARE AN ARTIST'S CONCEPT. E.A.C.E.

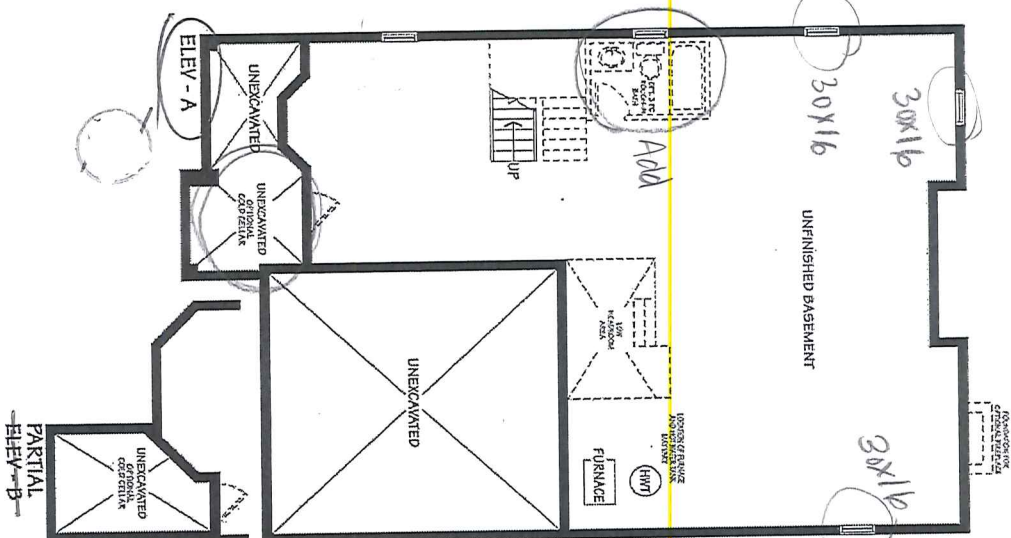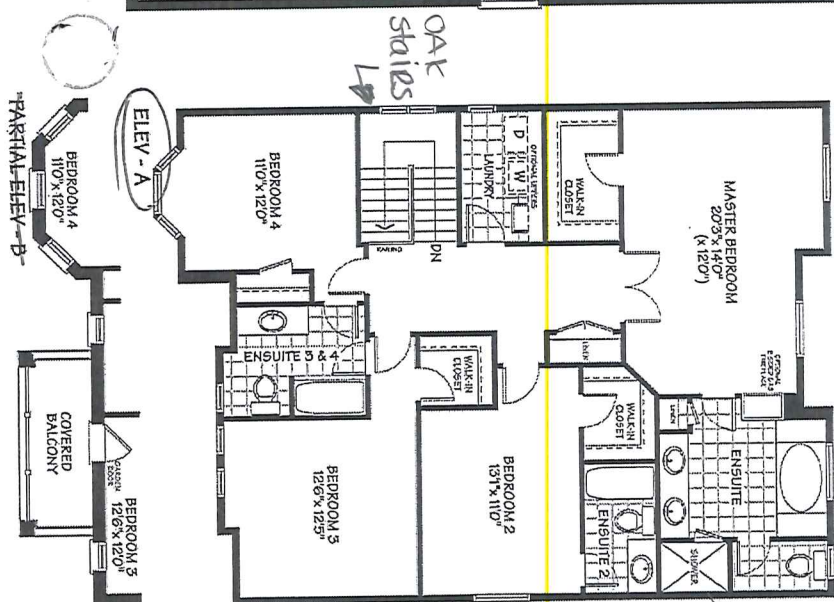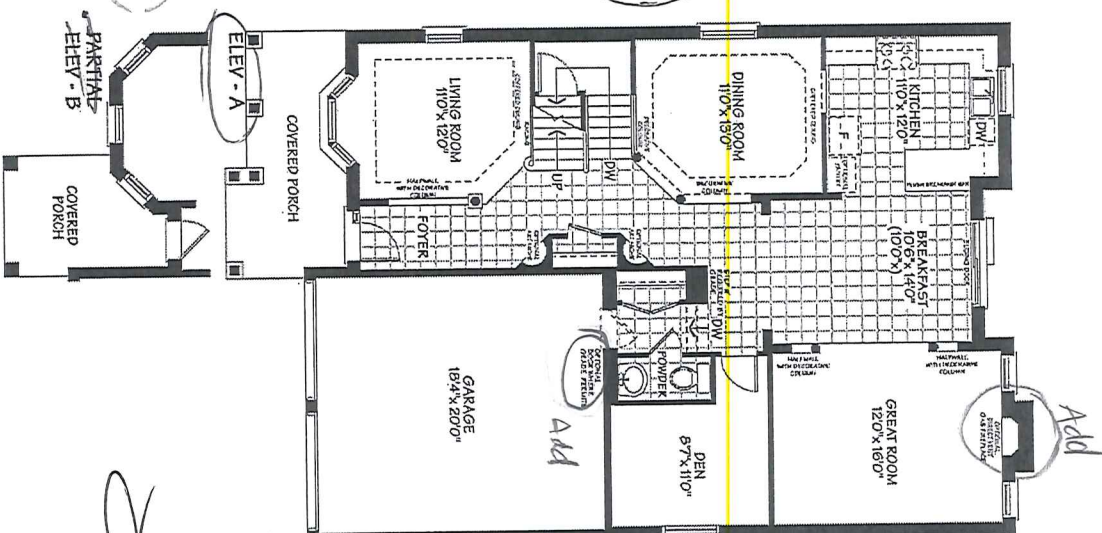

NOV 17 2017
John G. Williams Limited, Archibald



Lot 198
All Brick


Client DELPARK HOMES	Sheet Title FRONT ELEVATION	REGISTERED PERSON: D.W. CASSIDY & CO. ARCHITECTURAL TECHNOLOGISTS FIRM BCIN 28461		 CASSIDY & CO. ARCHITECTURAL TECHNOLOGISTS 60 RANDALL DRIVE SUITE 11 AJAX, ONTARIO L1S 6L3 PH (905) 619-1270 FAX (905) 619-1269	Project No. 2008-60
Project NORTHGLEN MUNICIPALITY OF CLARINGTON UNIT 45-4 UPGRADE 9'-0" CEILINGS	Scale 3/16" = 1'-0"	Drawn by PS/AA/CV	I <u>STEPHEN P. KENNEDY</u> have reviewed and take responsibility for this design.		Drawing No.
ELEVATION 'A'	Date OCT. 2017	Checked by BM/TB	Signature  BCIN <u>23411</u> Date <u>NOV. 10, 2017</u>		7 OF 12

It is the builder's complete responsibility to ensure that all construction complies with the approved plans and specifications. The builder shall be responsible for obtaining all necessary permits and approvals from the appropriate authorities. The builder shall also be responsible for ensuring that all construction is completed in accordance with the approved plans and specifications. The builder shall also be responsible for ensuring that all construction is completed in accordance with the approved plans and specifications.

ARCHITECTURAL REVIEW & APPROVAL

NOV 17 2017

John G. Williams Limited Architect

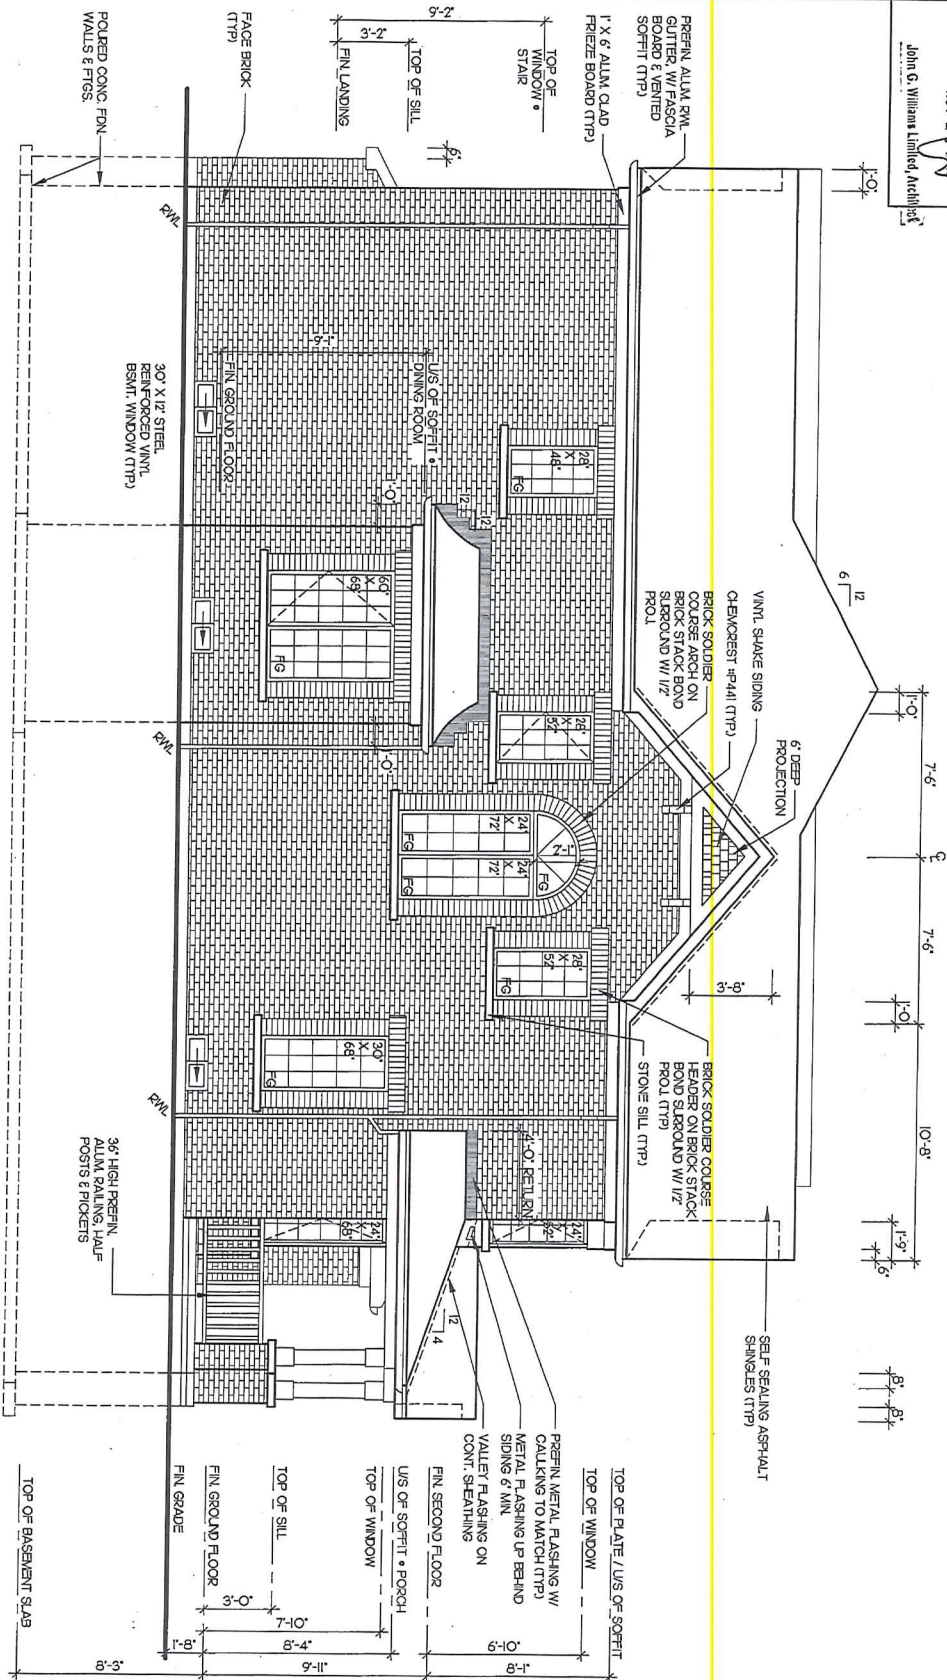


Client DELPARK HOMES	Sheet Title LEFT SIDE ELEVATION	REGISTERED PERSON: D.W. CASSIDY & CO. ARCHITECTURAL TECHNOLOGISTS FIRM BCIN 28461	CASSIDY & CO. ARCHITECTURAL TECHNOLOGISTS	Project No. 2008-60
Project NORTHGLEN MUNICIPALITY OF CLARINGTON UNIT 45-4 UPGRADE 9'-0" CEILINGS	Scale 3/16" = 1'-0" Date OCT. 2017	Drawn by PS/AA/CV Checked by BW/TB	I STEPHEN P. KENNEDY have reviewed and take responsibility for this design. Signature BCIN 23411 Date: NOV. 10, 2017	Drawing No. 8 OF 12
ELEVATION "A"	"THE BUCKINGHAM"		60 RANDALL DRIVE SUITE 11 AJAX, ONTARIO L1S 6L3 PH (905) 619-1270 FAX (905) 619-1269	

ARCHITECTURAL REVIEW & APPROVAL:

John G. Williams Limited, Architects



Client DELPARK HOMES	Sheet Title RIGHT SIDE ELEVATION	REGISTERED PERSON: D.W. CASSIDY & CO. ARCHITECTURAL TECHNOLOGISTS FIRM BCIN 28461		CASSIDY & CO. ARCHITECTURAL TECHNOLOGISTS 60 RANDALL DRIVE SUITE 11 AJAX, ONTARIO L1S 6L3 PH (905) 619-1270 FAX (905) 619-1269	Project No. 2008-60
Project NORTH-GLLEN MUNICIPALITY OF CLARINGTON UNIT 45-4 UPGRADE 9'-0" CEILINGS	Scale 3/16" = 1'-0"	Drawn by PS/AA/CV	I <u>STEPHEN P. KENNEDY</u> have reviewed and take responsibility for this design.		Drawing No.
ELEVATION 'A'	Date OCT. 2017	Checked by BM/TB	Signature  BCIN <u>23411</u> Date: NOV. 10, 2017		9 OF 12

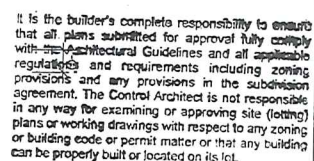

This is to certify that these plans comply with the applicable Architectural Design Guidelines approved by the Municipality of Clarington.

Signed: John G. Williams Ltd., Architects

Date: NOV 17 2017

Client DELPARK HOMES	Sheet Title REAR ELEVATION		REGISTERED PERSON: D.W. CASSIDY & CO. ARCHITECTURAL TECHNOLOGISTS FIRM BCIN 28461	CASSIDY & CO. ARCHITECTURAL TECHNOLOGISTS 60 RANDALL DRIVE SUITE 11 AJAX, ONTARIO L1S 6L3 PH (905) 619-1270 FAX (905) 619-1269	Project No. 2008-60
Project NORTHGLEN MUNICIPALITY OF CLARINGTON UNIT 45-4 UPGRADE 9'-0" CEILINGS	Scale 3/16" = 1'-0"	Drawn by PS/AA/CV	I <u>STEPHEN P. KENNEDY</u> have reviewed and take responsibility for this design.		Drawing No. 10 OF 12
ELEVATION 'A'	Date OCT. 2017	Checked by BM/TB	Signature <u><i>[Signature]</i></u> BCIN <u>23411</u> Date: NOV. 10, 2017		