

It is the builder's complete responsibility to ensure that all plans submitted for approval fully comply with the Architectural Guidelines and all applicable regulations and requirements including zoning provisions and any provisions in the subdivision agreement. The Control Architect is not responsible in any way for examining or approving site (lotting) plans or working drawings with respect to any zoning or building code or permit matter or that any house can be properly built or located on its lot.


This is to certify that these plans comply with the applicable Architectural Design Guidelines approved by the Municipality of CLARINGTON.

ARCHITECTURAL REVIEW & APPROVAL


NOV 14 1985

John G. Williams Limited, Architect

840 Sunbury Street
Whitby, Ontario L1N 6Y3
Phone: (905) 28 5000
LOT GRADING REVIEWED

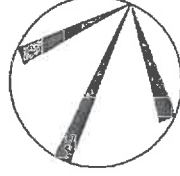

JACK ROACH STREET

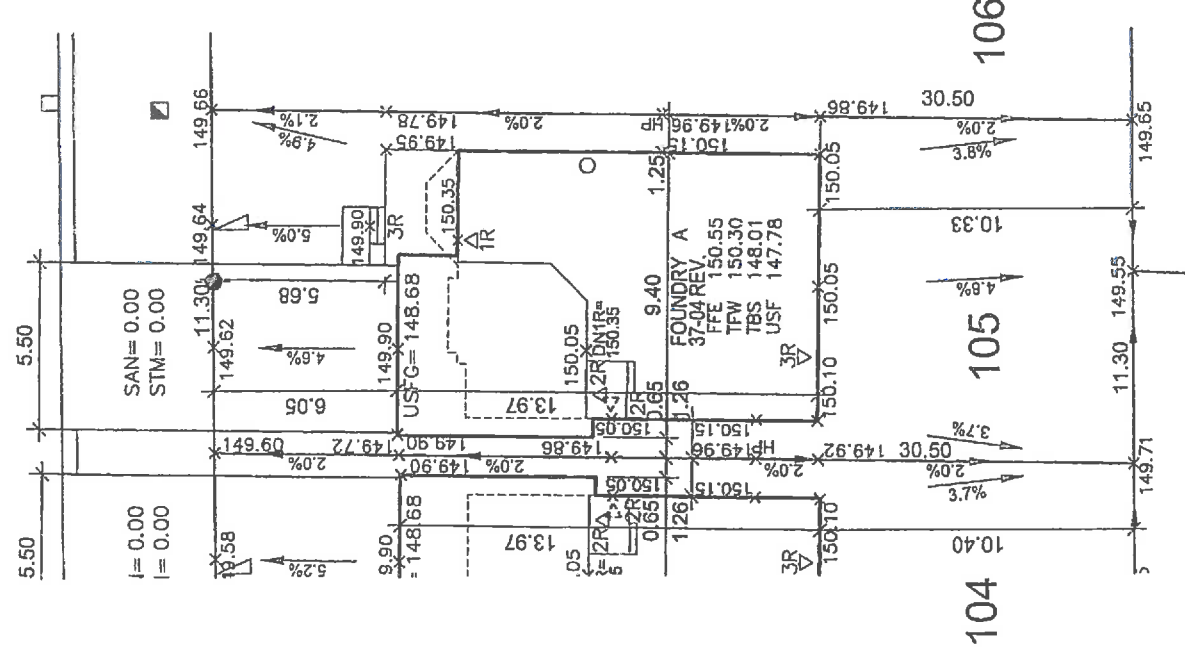

NOTE: BUILDER TO VERIFY LOCATION OF ALL HYDRANTS, STREET LIGHTS, TRANSFORMERS AND OTHER SERVICES. IF MIN. DIMENSIONS ARE NOT MAINTAINED BUILDER IS TO RELOCATE AT HIS OWN EXPENSE.

CLIENT
ESQUIRE HOMES

PROJECT/LOCATION
NORTHGLEN
CLARINGTON, ONTARIO

DRAWING
SITE GRADING PLAN

BUILDING STATISTICS

REG. PLAN No.	R2-54
ZONE	105
LOT NUMBER	344.69
LOT AREA(m ²)	119.94
BLDG AREA(m ²)	34.8
LOT COVERAGE(%)	2
No. OF STOREYS	7.78
MEAN HEIGHT(m)	N/A
PEAK HEIGHT(m)	N/A
DECK LINE(m)	

LEGEND

FFE	FINISHED FLOOR ELEVATION
TFW	TOP OF FOUNDATION WALL
TBS	TOP OF BASEMENT SLAB
USF	UNDER SIDE FOOTING
USFR	UNDER SIDE FOOTING @ REAR
USFG	UNDER SIDE FOOTING @ GARAGE
TEF	TOP OF ENGINEERED FILL
R	NUMBER OF RISERS TO GRADE
WOD	WALKOUT DECK
LOB	LOOKOUT BASEMENT
WOB	WALK OUT BASEMENT
REV	REVERSE PLAN
STD	STANDARD PLAN
△	DOOR
○	WINDOW
⊗	BELL PEDESTAL
⊠	CABLE PEDISTAL
□	CATCH BASIN
⊞	DBL. CATCH BASIN
✱	ENGINEERED FILL
⊕	HYDRO CONNECTION
⊙	FIRE HYDRANT
⦿	STREET LIGHT
⊠	MAIL BOX
⦶	TRANSFORMER
⦿	WATER VALVE
⦿	WATER CONNECTION
▽	SEWER CONNECTIONS 2 LOTS
▽	SEWER CONNECTIONS 1 LOT
⦿	AIR CONDITIONING
G+	DOWN SPOUT TO SPLASH PAD
→	SWALE DIRECTION
—	CHAINLINK FENCE
—	PRIVACY FENCE
—	SOUND BARRIER
---	FOOTING TO BE EXTENDED TO 1.25 (MIN) BELOW GRADE

[illegible]

NELSON CUNHA

I, **NELSON CUNHA** DECLARE THAT
I HAVE REVIEWED AND TAKE DESIGN RESPONSIBILITY
FOR THE DESIGN WORK ON BEHALF OF RN DESIGN
LIMITED UNDER SUBSECTION 2.17.4 OF THE BUILDING
CODE. I AM QUALIFIED, AND THE FIRM IS REGISTERED
IN THE APPROPRIATE CLASSES/CATEGORIES.

QUALIFIED DESIGNER BCIN

FIRM ACIN

21032

26995

NOV 02. 2015

DATE _____

SIGNATURE

DRAWN BY NC	SCALE 1:250	PROJECT No. 08080	LOT NUMBER 105
----------------	----------------	----------------------	-------------------



RN design
Imagine • Inspire • Create

TEL.(905)738-3177
FAX.(905)738-5449
WWW.BENDSIGN.COM