


It is the builder's complete responsibility to ensure that all plans submitted for approval fully comply with the Architectural Guidelines and all applicable regulations and requirements including zoning provisions and any provisions in the subdivision agreement. The Control Architect is not responsible in any way for examining or approving site (lotting) plans or working drawings with respect to any zoning or building code or permit matter or that any house can be properly built or located on its lot.

This is to certify that these plans comply with the applicable Architectural Design Guidelines approved by the Municipality of CLARINGTON.

NOV 17 2015

John G. Williams, Architect

JOHN MATTHEW CRESCENT

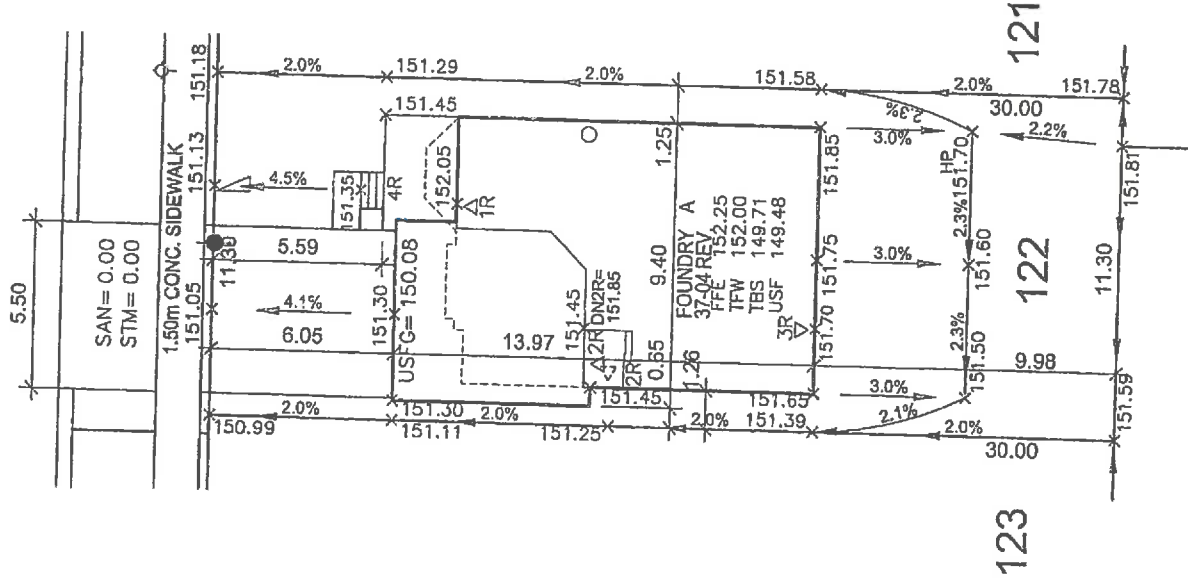

NOTE: BUILDER TO VERIFY LOCATION OF ALL HYDRANTS, STREET LIGHTS, TRANSFORMERS AND OTHER SERVICES. IF MIN. DIMENSIONS ARE NOT MAINTAINED BUILDER IS TO RELOCATE AT HIS OWN EXPENSE.

CLIENT	ESQUIRE HOMES
PROJECT/LOCATION	NORTHGLEN CLARINGTON, ONTARIO
DRAWING	SITE GRADING PLAN

REG. PLAN No.	R2-54
ZONE	122
LOT NUMBER	339.00
LOT AREA(m ²)	119.94
BLDG AREA(m ²)	35.4
LOT COVERAGE(%)	2
No. OF STOREYS	7.79
MEAN HEIGHT(m)	N/A
PEAK HEIGHT(m)	N/A
DECK LINE(m)	

LEGEND

FFE	FINISHED FLOOR ELEVATION
TFW	TOP OF FOUNDATION WALL
TBS	TOP OF BASEMENT SLAB
USF	UNDER SIDE FOOTING
USFR	UNDER SIDE FOOTING @ REAR
USFG	UNDER SIDE FOOTING @ GARAGE
TEF	TOP OF ENGINEERED FILL
R	NUMBER OF RISERS TO GRADE
WOD	WALKOUT DECK
LOB	LOOKOUT BASEMENT
WOB	WALK OUT BASEMENT
REV	REVERSE PLAN
STD	STANDARD PLAN
Δ	DOOR
○	WINDOW
⊠	BELL PEDISTAL
⊞	CABLE PEDISTAL
□	CATCH BASIN
□	DBL. CATCH BASIN
*	ENGINEERED FILL
⊕	HYDRO CONNECTION
⊕	FIRE HYDRANT
⊕	STREET LIGHT
⊕	MAIL BOX
⊕	TRANSFORMER
⊕	WATER VALVE
▽	SEWER CONNECTION
▽	SEWER CONNECTIONS 2 LOTS
▽	SEWER CONNECTIONS 1 LOT
⊕	AIR CONDITIONING
⊕	DOWN SPOUT TO SPLASH PAD
→	SWALE DIRECTION
—	CHAINLINK FENCE
—	PRIVACY FENCE
—	SOUND BARRIER
—	FOOTING TO BE EXTENDED TO 1.25' (MIN) BELOW GRADE

[illegible]

1, NELSON CUNHA

I, NELSON CUNHA DECLARE THAT I HAVE REVIEWED AND TAKE DESIGN RESPONSIBILITY FOR THE DESIGN WORK ON BEHALF OF RN DESIGN LIMITED UNDER SUBSECTION 2.17.4 OF THE BUILDING CODE. I AM QUALIFIED, AND THE FIRM IS REGISTERED, IN THE APPROPRIATE CLASSES/CATEGORIES.

QUALIFIED DESIGNER BCIN	21032
FIRM BCIN	26995

NOV 02, 2015
DATE

DRAWN BY NC	SCALE 1:250	PROJECT No. 08080	LOT NUMBER 122
----------------	----------------	----------------------	-------------------



PN design
Imagine • Inspire • Create
TEL.(905)738-3177
FAX.(905)738-5449
DWG@PNDDESIGN.COM