



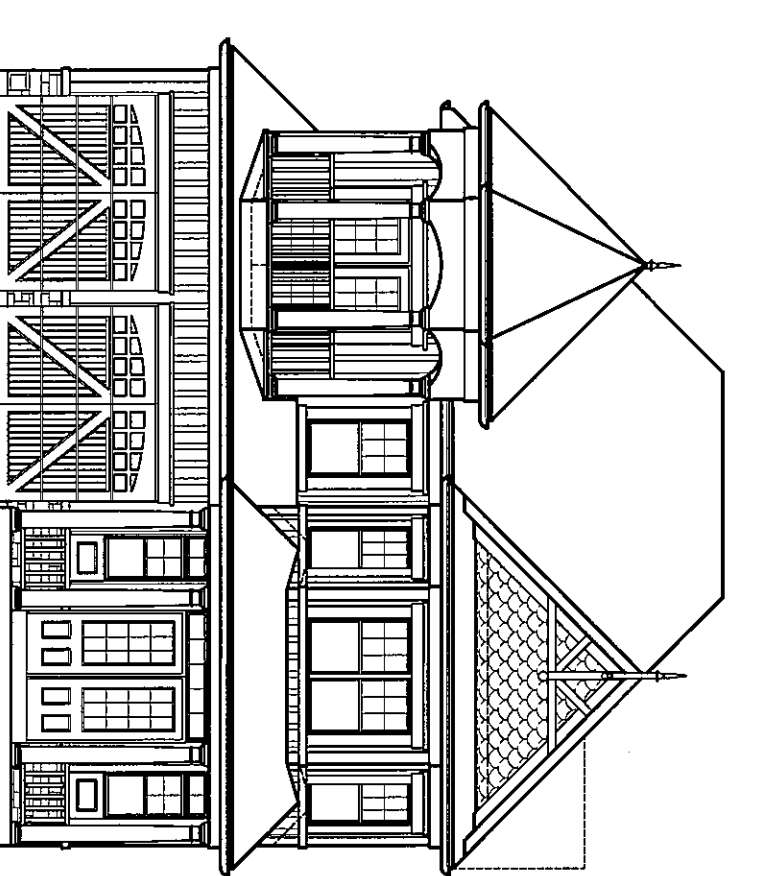

FRONT ELEVATION 'A'

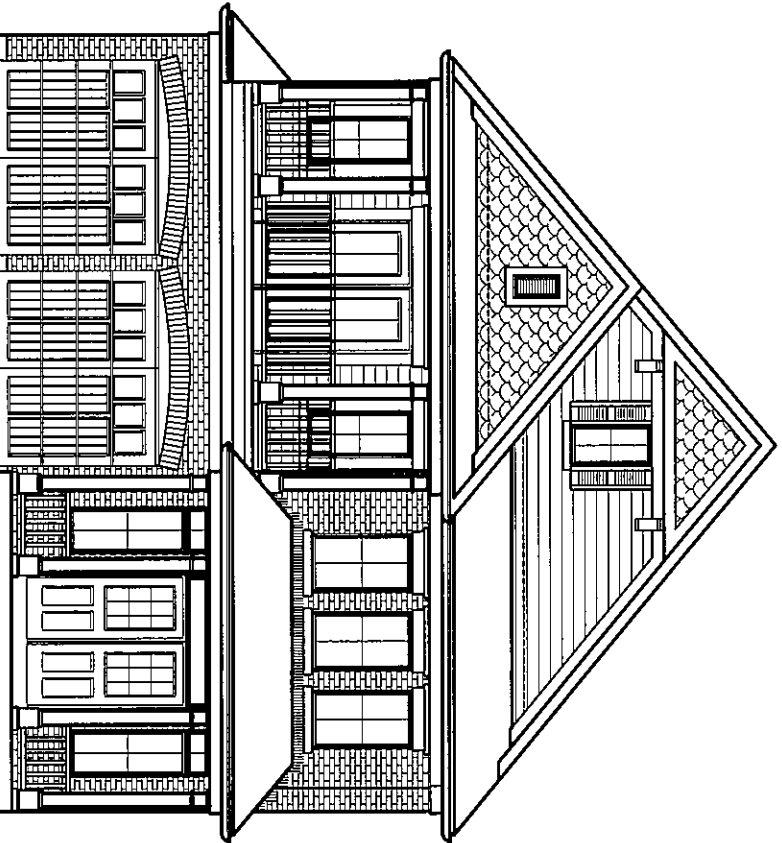

FRONT ELEVATION 'B'

OBC 2012

DRAWING LIST:

40-5 (GEORGE)

- T1 TITLE SHEET
- A1 BASEMENT FLOOR ELEV. 'A'
- A2 GROUND FLOOR ELEV. 'A'
- A3 SECOND FLOOR ELEV. 'A'
- A4 BASEMENT FLOOR ELEV. 'B'
- A5 GROUND FLOOR ELEV. 'B'
- A6 SECOND FLOOR ELEV. 'B'
- A7 FRONT ELEVATION 'A'
- A8 RIGHT SIDE ELEVATION 'A'
- A9 REAR ELEVATION 'A'
- A10 LEFT SIDE ELEVATION 'A'
- A11 FRONT ELEVATION 'B'
- A12 RIGHT SIDE ELEVATION 'B'
- A13 REAR ELEVATION 'B'
- A14 LEFT SIDE ELEVATION 'B'
- D1 CONSTRUCTION SHEET
- D2 CONSTRUCTION SHEET
- D3 CONSTRUCTION SHEET
- D4 TYPICAL SECTION


GROSS GLAZING AREA 'A'

TOTAL PERIPHERAL WALL AREA	3042.00 SF	282.60 m²
FRONT GLAZING AREA	101.41 SF	9.42 m²
LEFT SIDE GLAZING AREA	50.83 SF	4.72 m²
RIGHT SIDE GLAZING AREA	62.5 SF	5.81 m²
REAR GLAZING AREA	106.75 SF	9.92 m²
TOTAL GLAZING AREA	321.49 SF	29.87 m²
TOTAL GLAZING PERCENTAGE	10.57 %	

GROSS GLAZING AREA 'B'

TOTAL PERIPHERAL WALL AREA	3036.96 SF	282.13 m²
FRONT GLAZING AREA	104.25 SF	9.68 m²
LEFT SIDE GLAZING AREA	50.83 SF	4.72 m²
RIGHT SIDE GLAZING AREA	62.5 SF	5.81 m²
REAR GLAZING AREA	106.75 SF	9.92 m²
TOTAL GLAZING AREA	324.33 SF	30.13 m²
TOTAL GLAZING PERCENTAGE	10.68 %	

ESQUIRE HOMES
NORTHGLEN - PH. 2
CLARINGTON, ONTARIO



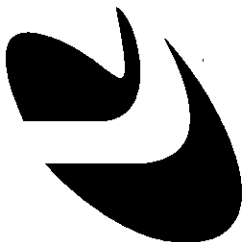


RN design
Imagine • Inspire • Create

8395 JANE STREET
SUITE 203
VAUGHAN, ON
TEL: 905-738-3177
FAX: 905-738-5449

CONTACT PERSON: NELSON CUNHA

No.	REVISION COMMENTS:	DATE	DWN	CHK	No.	REVISION COMMENTS:	DATE	DWN	CHK	SCALE
1.	UPDATED TO OBC 2012 - 2015 ENACTMENT	OCT. 19/15	--	NC						AS NOTED
										PROJECT No. 14093
										T1

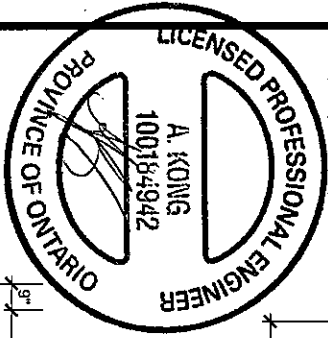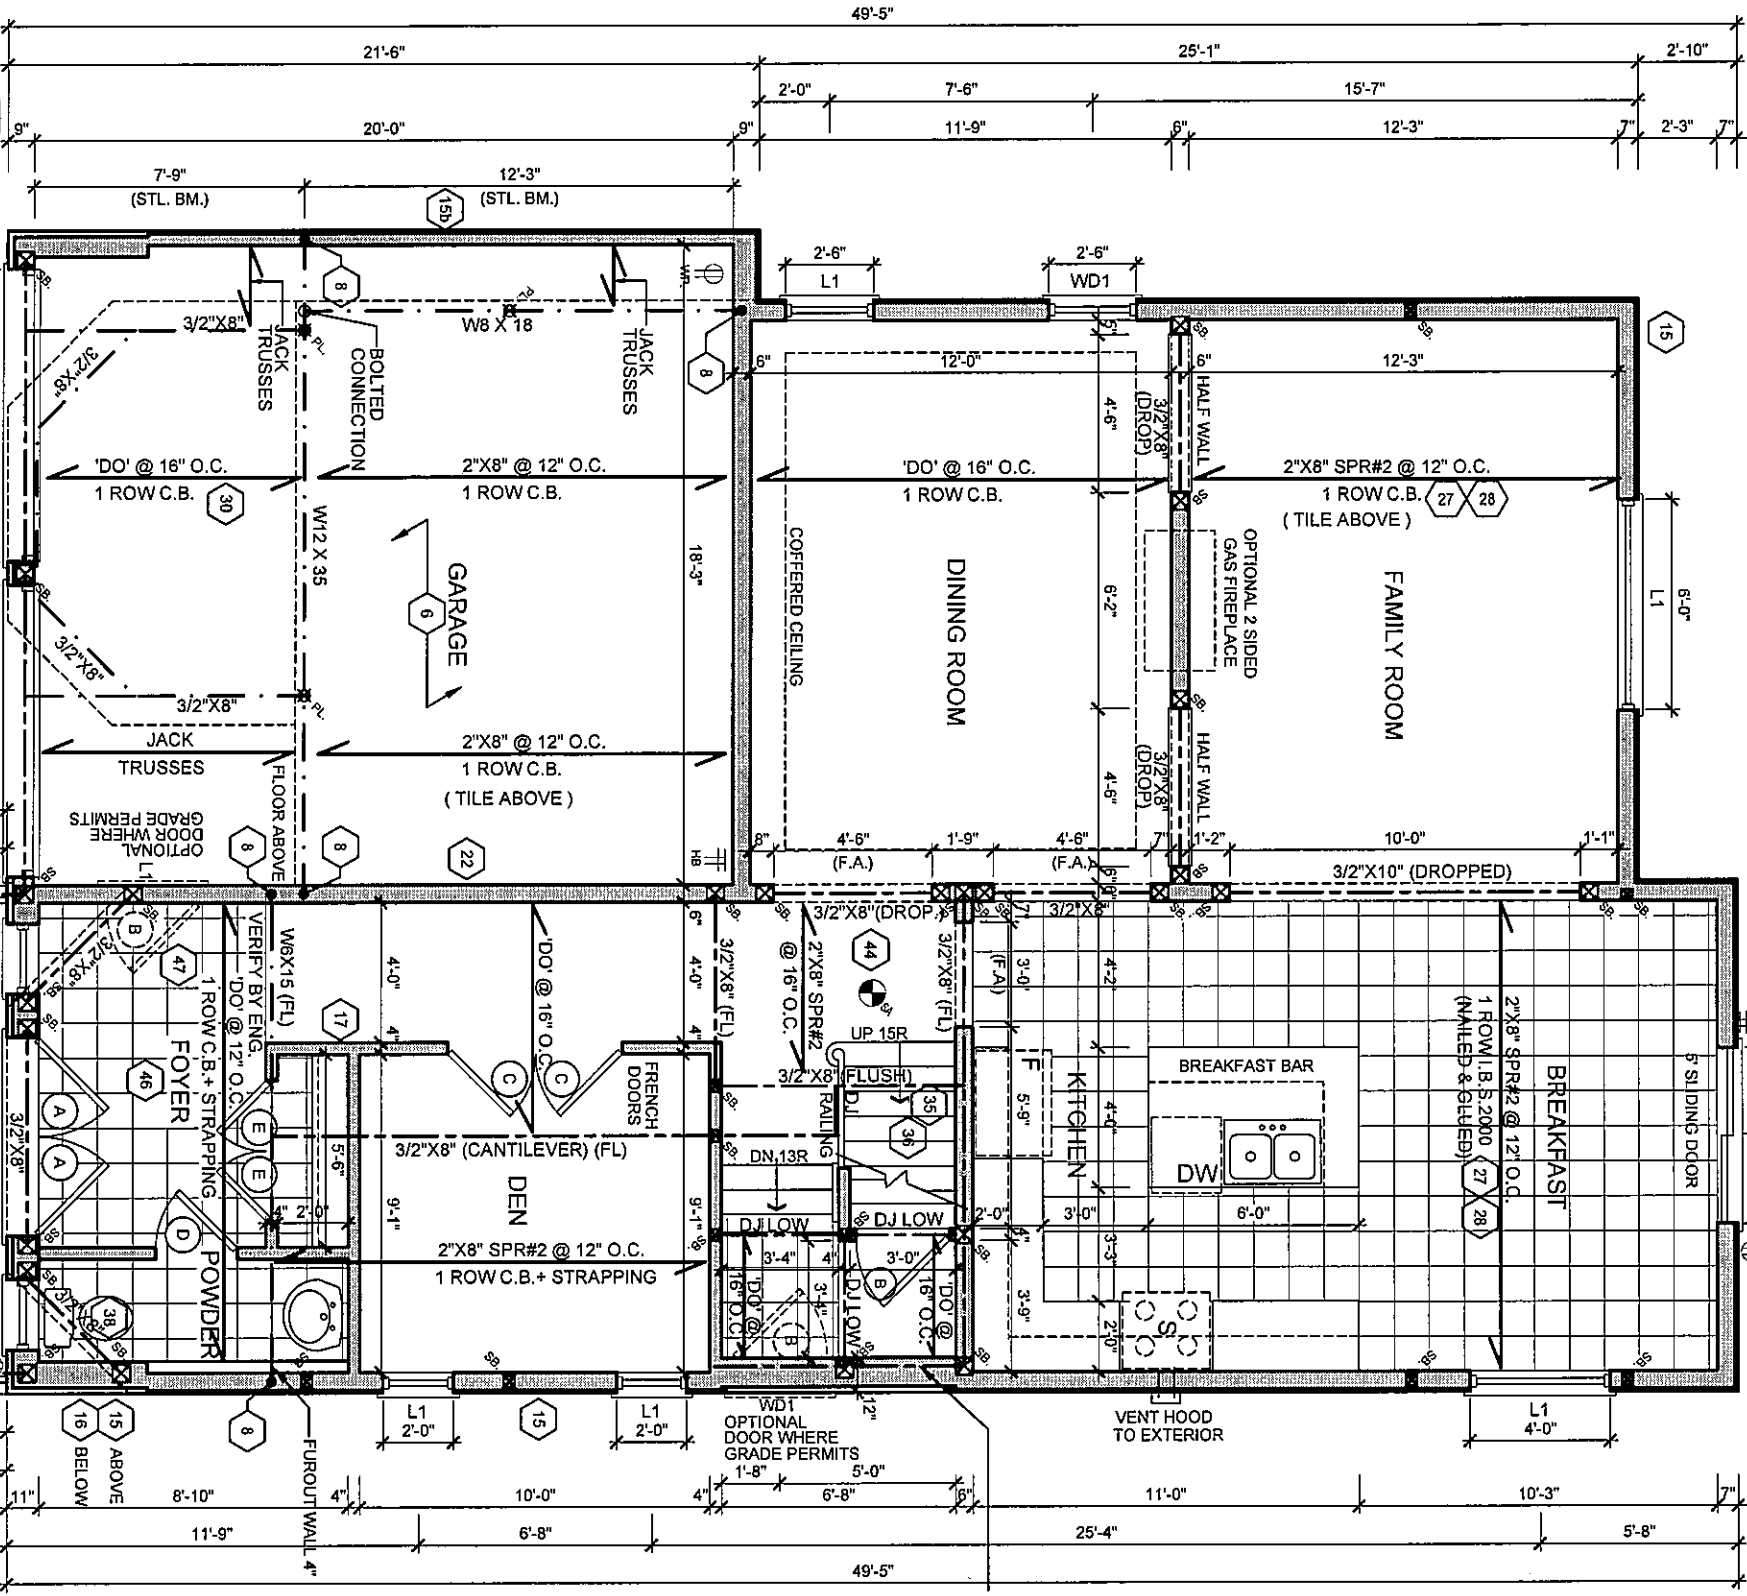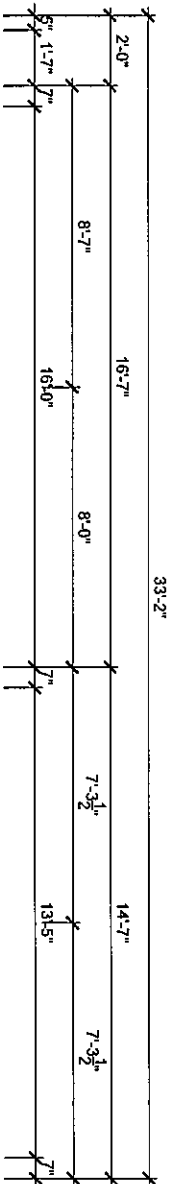

OCT 2 2 2015
FOR STRUCTURAL ONLY
EXCLUDING ROOF
TRUSS DESIGNS

GROUND FLOOR ELEV. 'A'

NOTE:
SPACE ALL FLOOR JOISTS @ 12" O.C.
UNDER ALL CERAMIC TILES AREA

NOTE:
CONC. FRONT PORCH
POURED PRIOR TO BRICK

It is the builder's complete responsibility to ensure that all plans submitted for approval fully comply with the Architectural Guidelines and all applicable regulations and requirements including zoning provisions and any provisions in the subdivision agreement. The Control Architect is not responsible in any way for examining or approving site (lotting) plans or working drawings with respect to any zoning or building code or permit matter or that any house can be properly built or located on its lot.

This is to certify that these plans comply with the applicable Architectural Design Guidelines approved by the Municipality of CLARINGTON.



RN design
Imagine • Inspire • Create
TEL: (905) 738-3177
FAX: (905) 738-5449

MODEL:
40-5 (GEORGE)

CLIENT:
ESQUIRE HOMES
NORTHCLEN - PHASE 2
CLARINGTON, ONTARIO


No.	ISSUED OR REVISION COMMENTS	DATE	DWN	CHK	SCALE
1.	UPDATED TO OBC 2012 - 2015 ENACTMENT	OCT. 19/15	-	NC	3/16" = 1'0"

QUALIFIED DESIGNER BCIN: 21032
FIRM BCIN: 28995
DATE: OCTOBER 19, 2015

SIGNATURE:

PROJECT NUMBER
14093

PAGE
A2

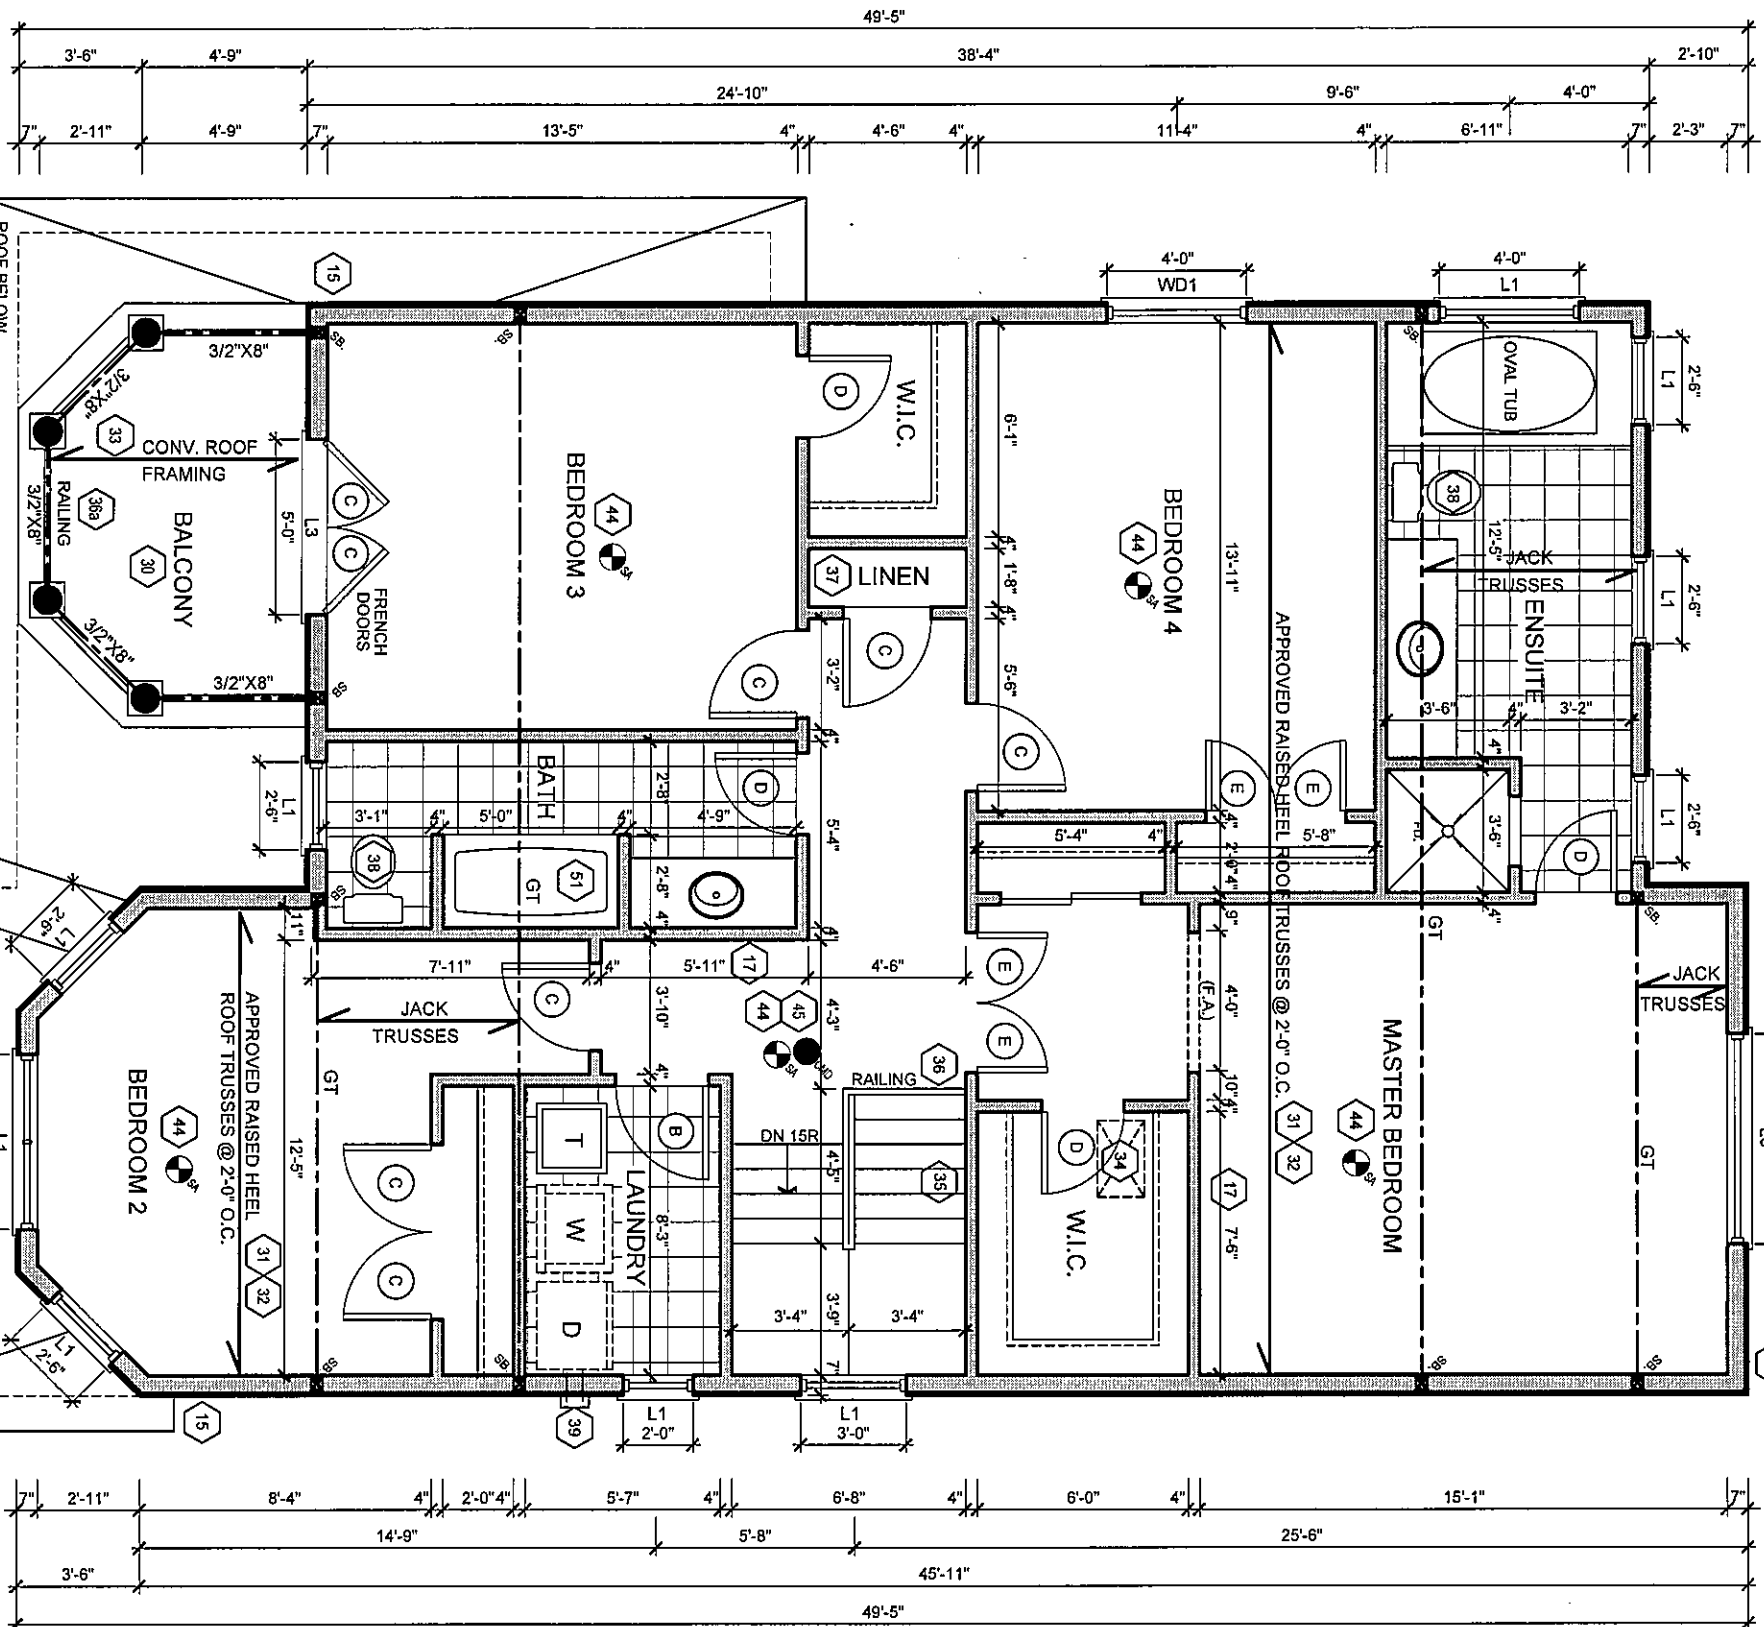

It is the builder's complete responsibility to ensure that all plans and specifications fully comply with the Architectural Guidelines and all applicable regulations and requirements including zoning provisions and any provisions in the subdivision agreement. The Control Architect is not responsible in any way for examining or approving site (plotting) plans or working drawings with respect to any zoning or building code or permit matter or that any house can be properly built or located on its lot.



This is to certify that these plans comply with the applicable Architectural Design Guidelines approved by the Municipality of CLARINGTON.

THESE DRAWINGS ARE NOT TO BE SCALED.
ALL DIMENSIONS MUST BE VERIFIED BY CONTRACTOR PRIOR TO COMMENCEMENT OF ANY WORK, ANY DISCREPANCIES MUST BE REPORTED DIRECTLY TO RN DESIGN LTD.
REVISED: JANUARY 08, 2015 - RN STAFF IN ACCORDANCE TO SH-12 COMPLIANCE PACKAGE J

I, NIELSON CHINNA DECARIE, THAT I HAVE RENDERED AND TAKE DESIGN RESPONSIBILITY FOR THE DESIGN WORK ON BEHALF OF RN DESIGN LIMITED UNDER DIVISION C, PART 3, SUBSECTION 32.4 OF THE BUILDING CODE.
I AM QUALIFIED, AND THE FIRM IS REGISTERED, IN THE APPROPRIATE CLASS/SCHEMATIC/TECHNICAL CATEGORY.

QUALIFIED DESIGNER BCIN:	21032	SIGNATURE:
FIRM BCIN:	26995	
DATE:	OCTOBER 19, 2015	

A3

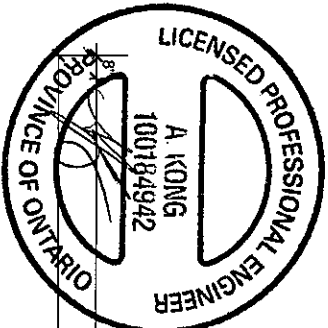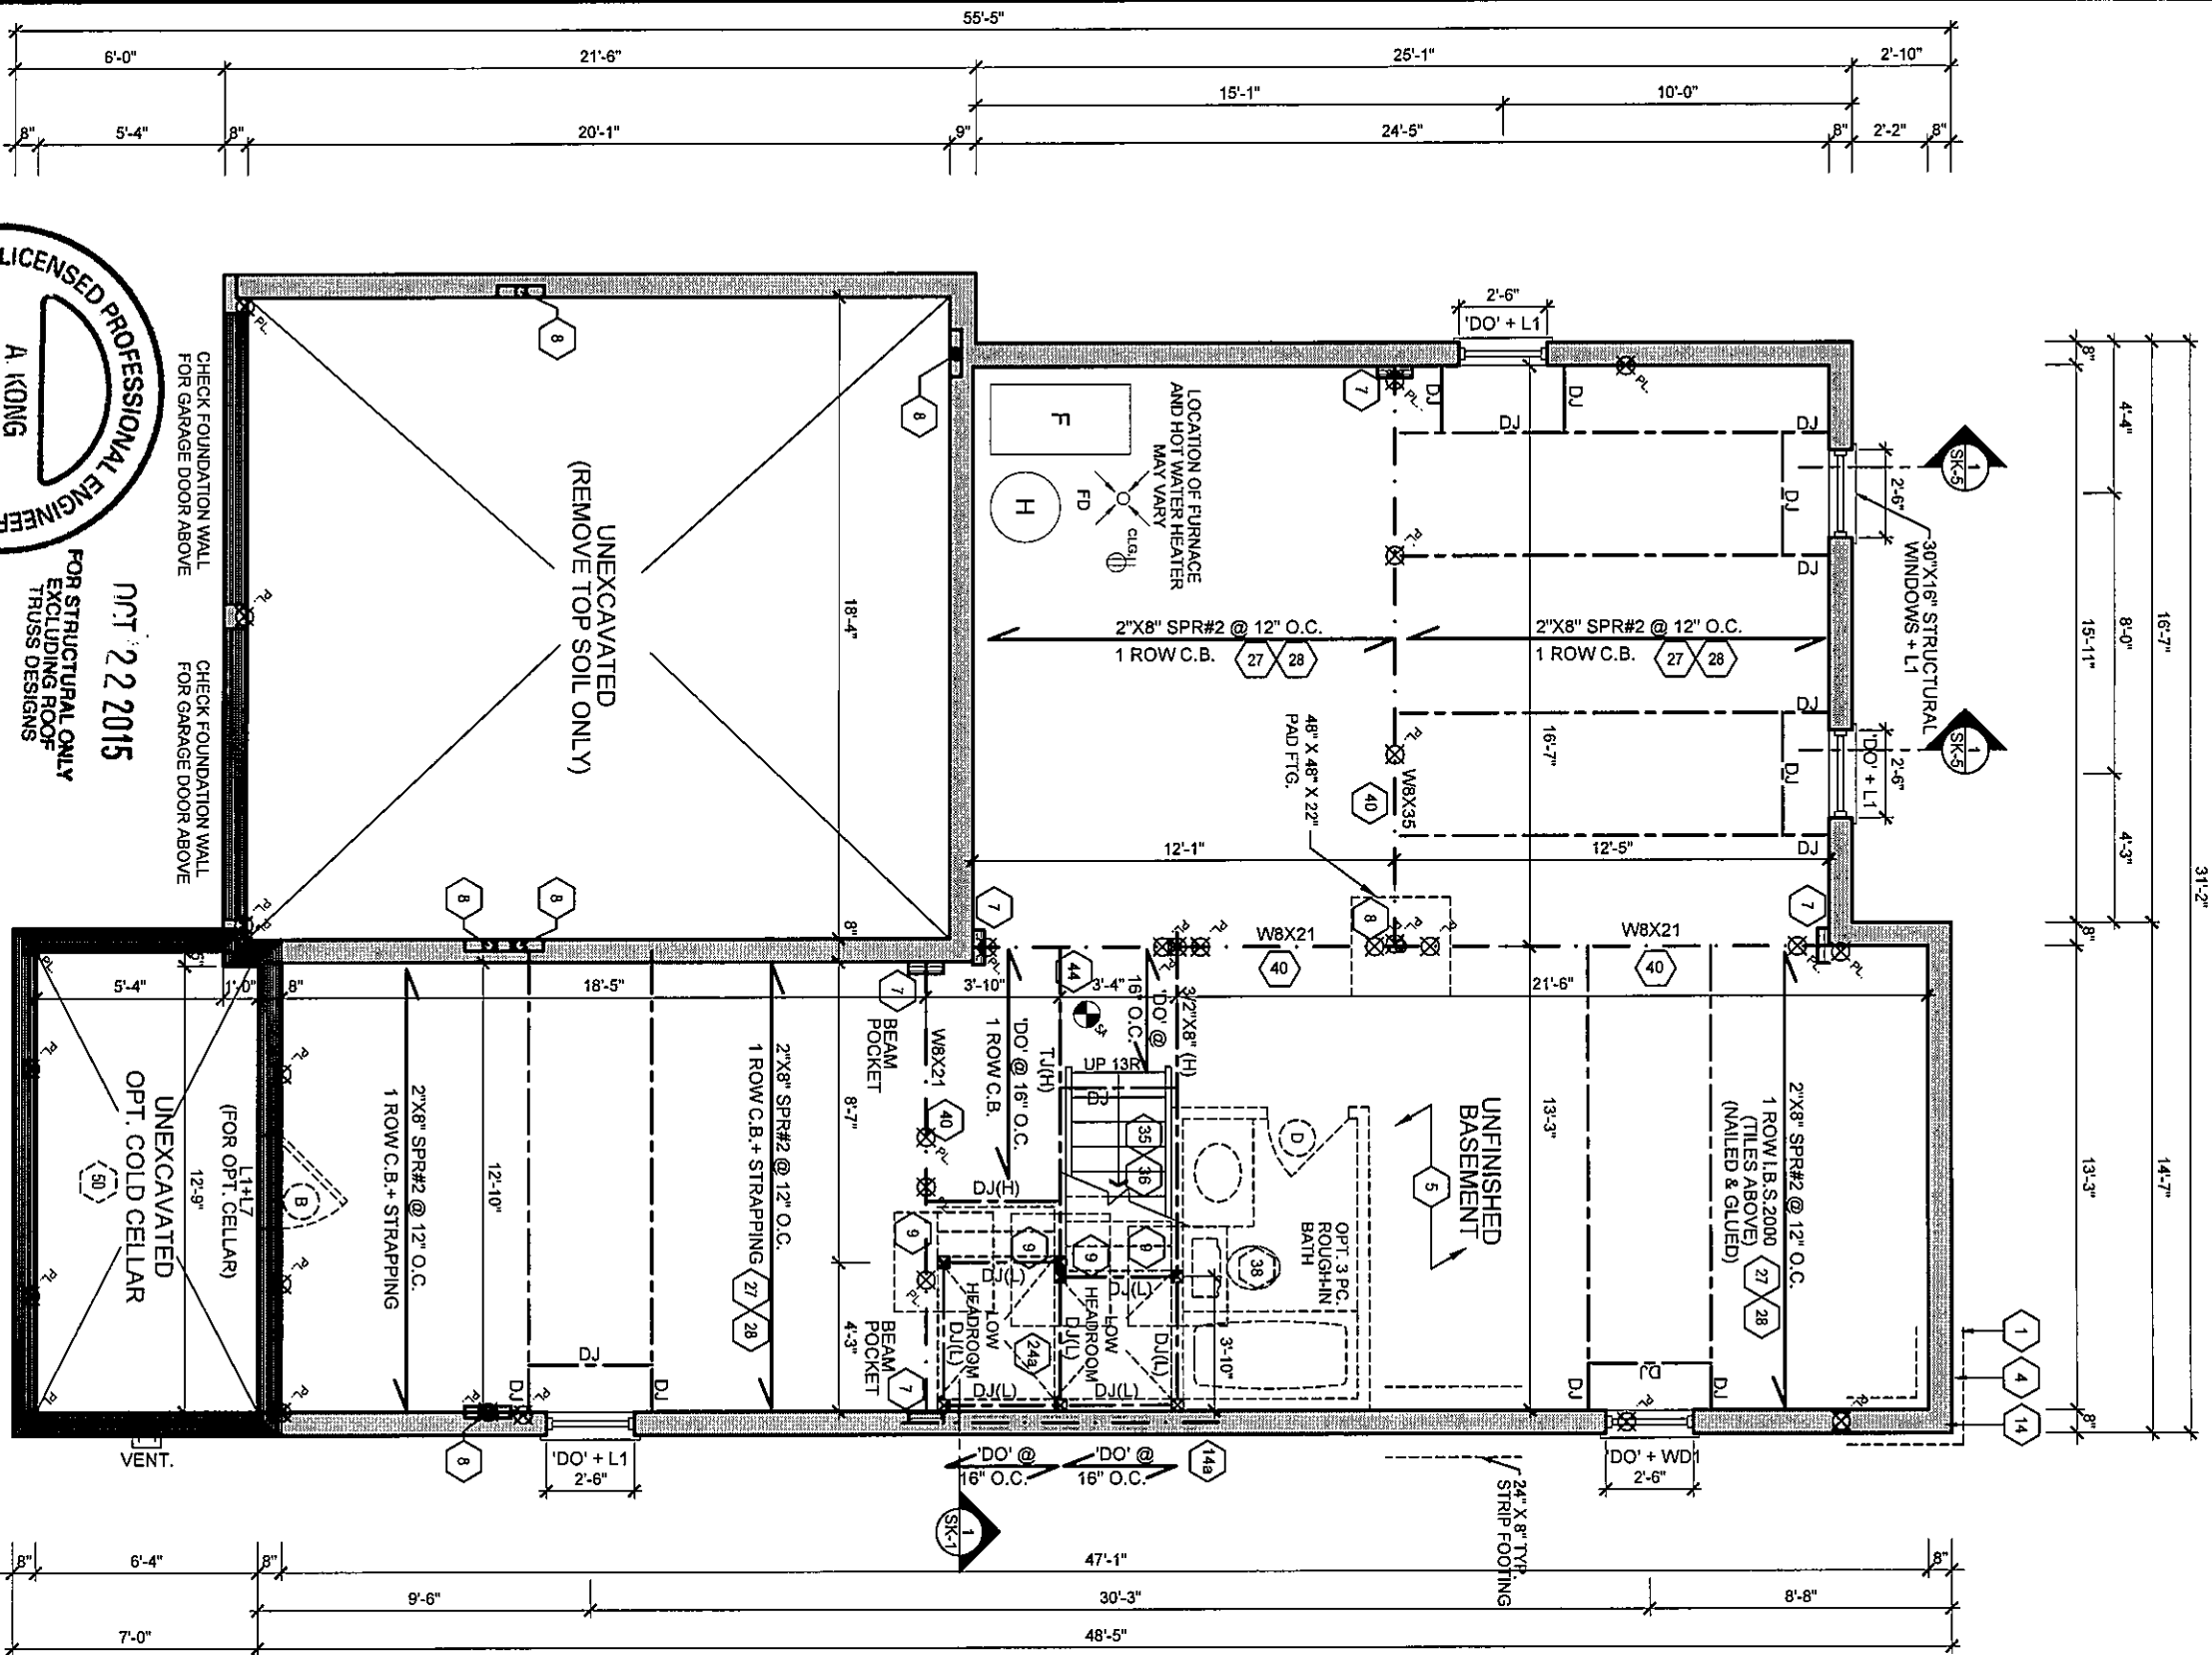

FOR STRUCTURAL ONLY
EXCLUDING ROOF
TRUSS DESIGNS

OCT 22 2015


BASEMENT FLOOR ELEV. 'B'

NOTE:
SPACE ALL FLOOR JOISTS @ 12" O.C.
UNDER ALL CERAMIC TILES AREA

It is the builder's complete responsibility to ensure that all plans submitted for approval fully comply with the Architectural Guidelines and all applicable regulations and requirements including zoning provisions and any provisions in the subdivision agreement. The Control Architect is not responsible in any way for examining or approving site (lotting) plans or working drawings with respect to any zoning or building code or permit matter or that any house can be properly built or located on its lot.

This is to certify that these plans comply with the applicable Architectural Design Guidelines approved by the Municipality of CLARINGTON.

 RN design <i>Imagine • Inspire • Create</i> TEL: (905) 738-3177 FAX: (905) 738-5449	MODEL	40-5 (GEORGE)				
	CLIENT	ESQUIRE HOMES NORTGLEN - PHASE 2 CLARINGTON, ONTARIO				
THESE DRAWINGS ARE NOT TO BE SCALED. ALL DIMENSIONS MUST BE VERIFIED PRIOR TO COMMENCEMENT OF ANY WORK. ANY DISCREPANCIES MUST BE REPORTED DIRECTLY TO RN DESIGN LTD. REVISED: JANUARY 08, 2015 - RN STAFF IN ACCORDANCE TO SB-12 COMPLIANCE PACKAGE J	No.	ISSUED OR REVISION COMMENTS	DATE	DWN	CHK	SCALE
	1.	UPDATED TO OBC 2012 - 2015 ENACTMENT	OCT. 19/15	-	NC	3/16" = 1'0"
I, NELSON GUNJA, DECLARE THAT I HAVE REVIEWED AND TAKE DESIGN RESPONSIBILITY FOR THE ABOVE DRAWINGS. I AM A REGISTERED UNDER DIVISION C PART 3 SUBSECTION 32 OF THE PROFESSIONAL CLASSIFICATION CATEGORIES.	QUALIFIED DESIGNER BCIN: 21032	SIGNATURE:				
	FIRM BCIN: 26995	DATE: OCTOBER 19, 2015				
PAGE	PROJECT NUMBER 14093					
A4						

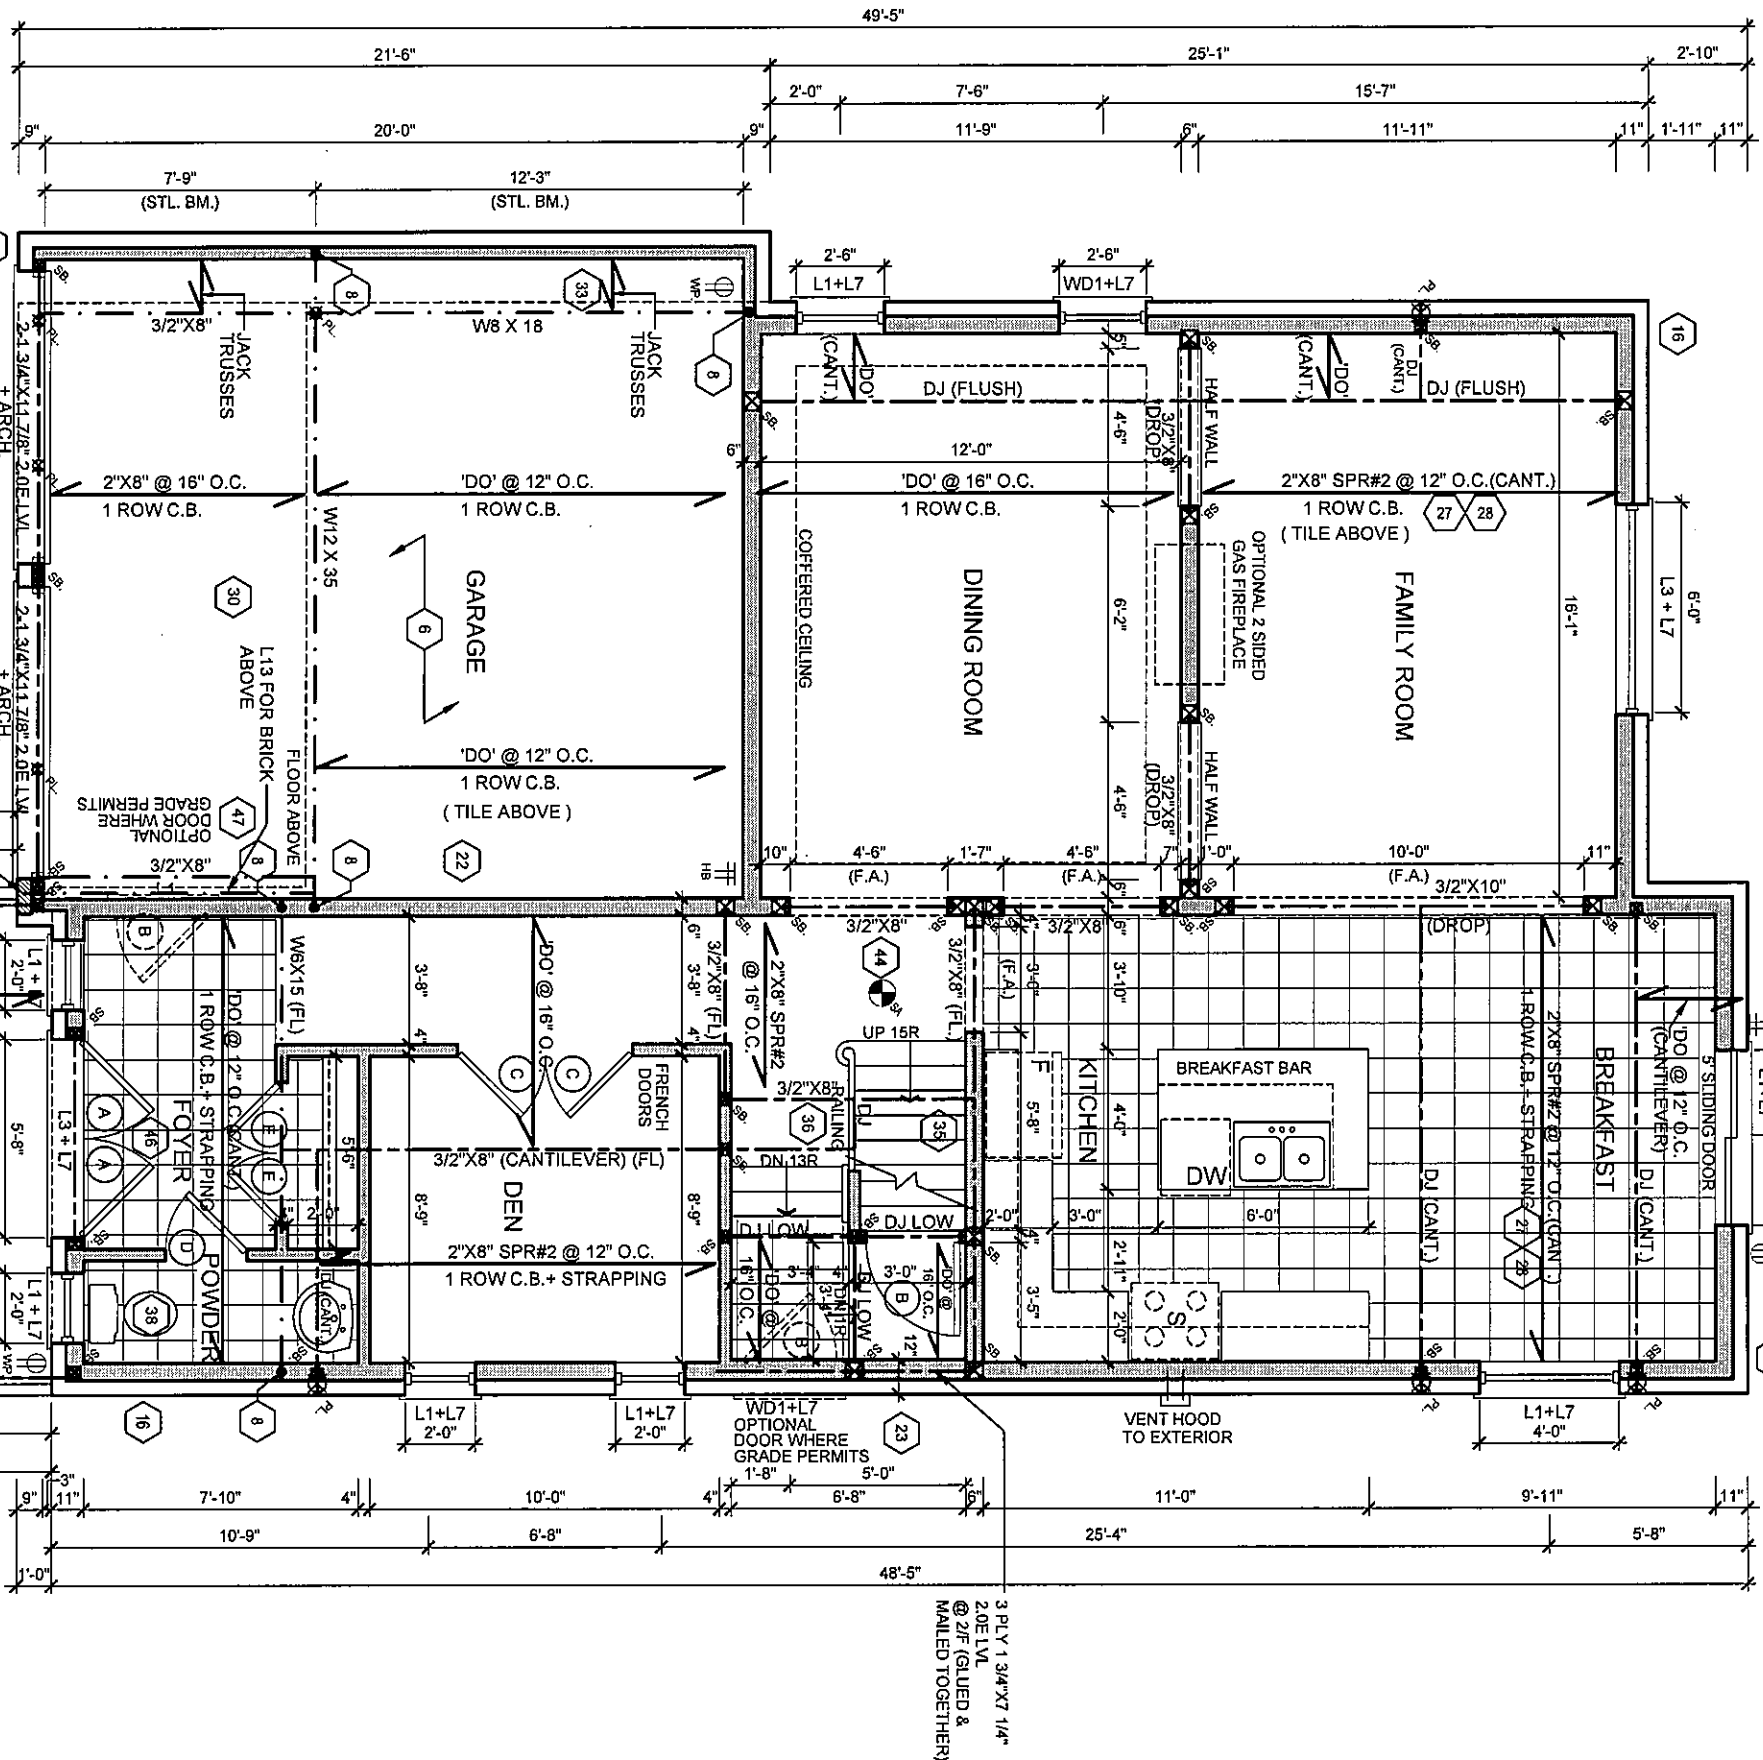

This is to certify that these plans comply with the applicable Architectural Design Guidelines approved by the Municipality of CLARINGTON.

ANCHORED TO PORCH SLAB (TYP)

NOT 22 2015
FOR STRUCTURAL ONLY
EXCLUDING ROOF
TRUSS DESIGNS

GROUND FLOOR ELEV. 'B'

NOTE:
SPACE ALL FLOOR JOISTS @ 12" O.C.
UNDER ALL CERAMIC TILES AREA

NOTE:
CONC. FRONT PORCH
POURED PRIOR TO BRICK






RN design
Imagine • Inspire • Create
 TEL: (905) 738-3177
 FAX: (905) 738-5449

ESQUIRE HOMES
NORTHGLEN - PHASE 2
CLARINGTON, ONTARIO

MODEL	40-5 (GEORGE)		No.		ISSUED OR REVISION COMMENTS	DATE	DWN	CHK	SCALE
			1.		UPDATED TO QBC 2012 - 2015 ENACTMENT	OCT. 19/15	-	NC	3/16" = 1'0"
									PROJECT NUMBER
CLIENT									

14093
PAGE

A5

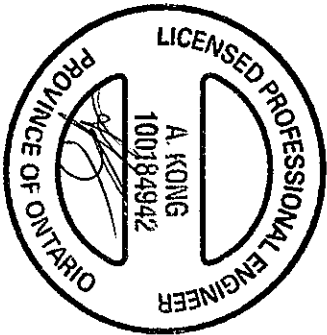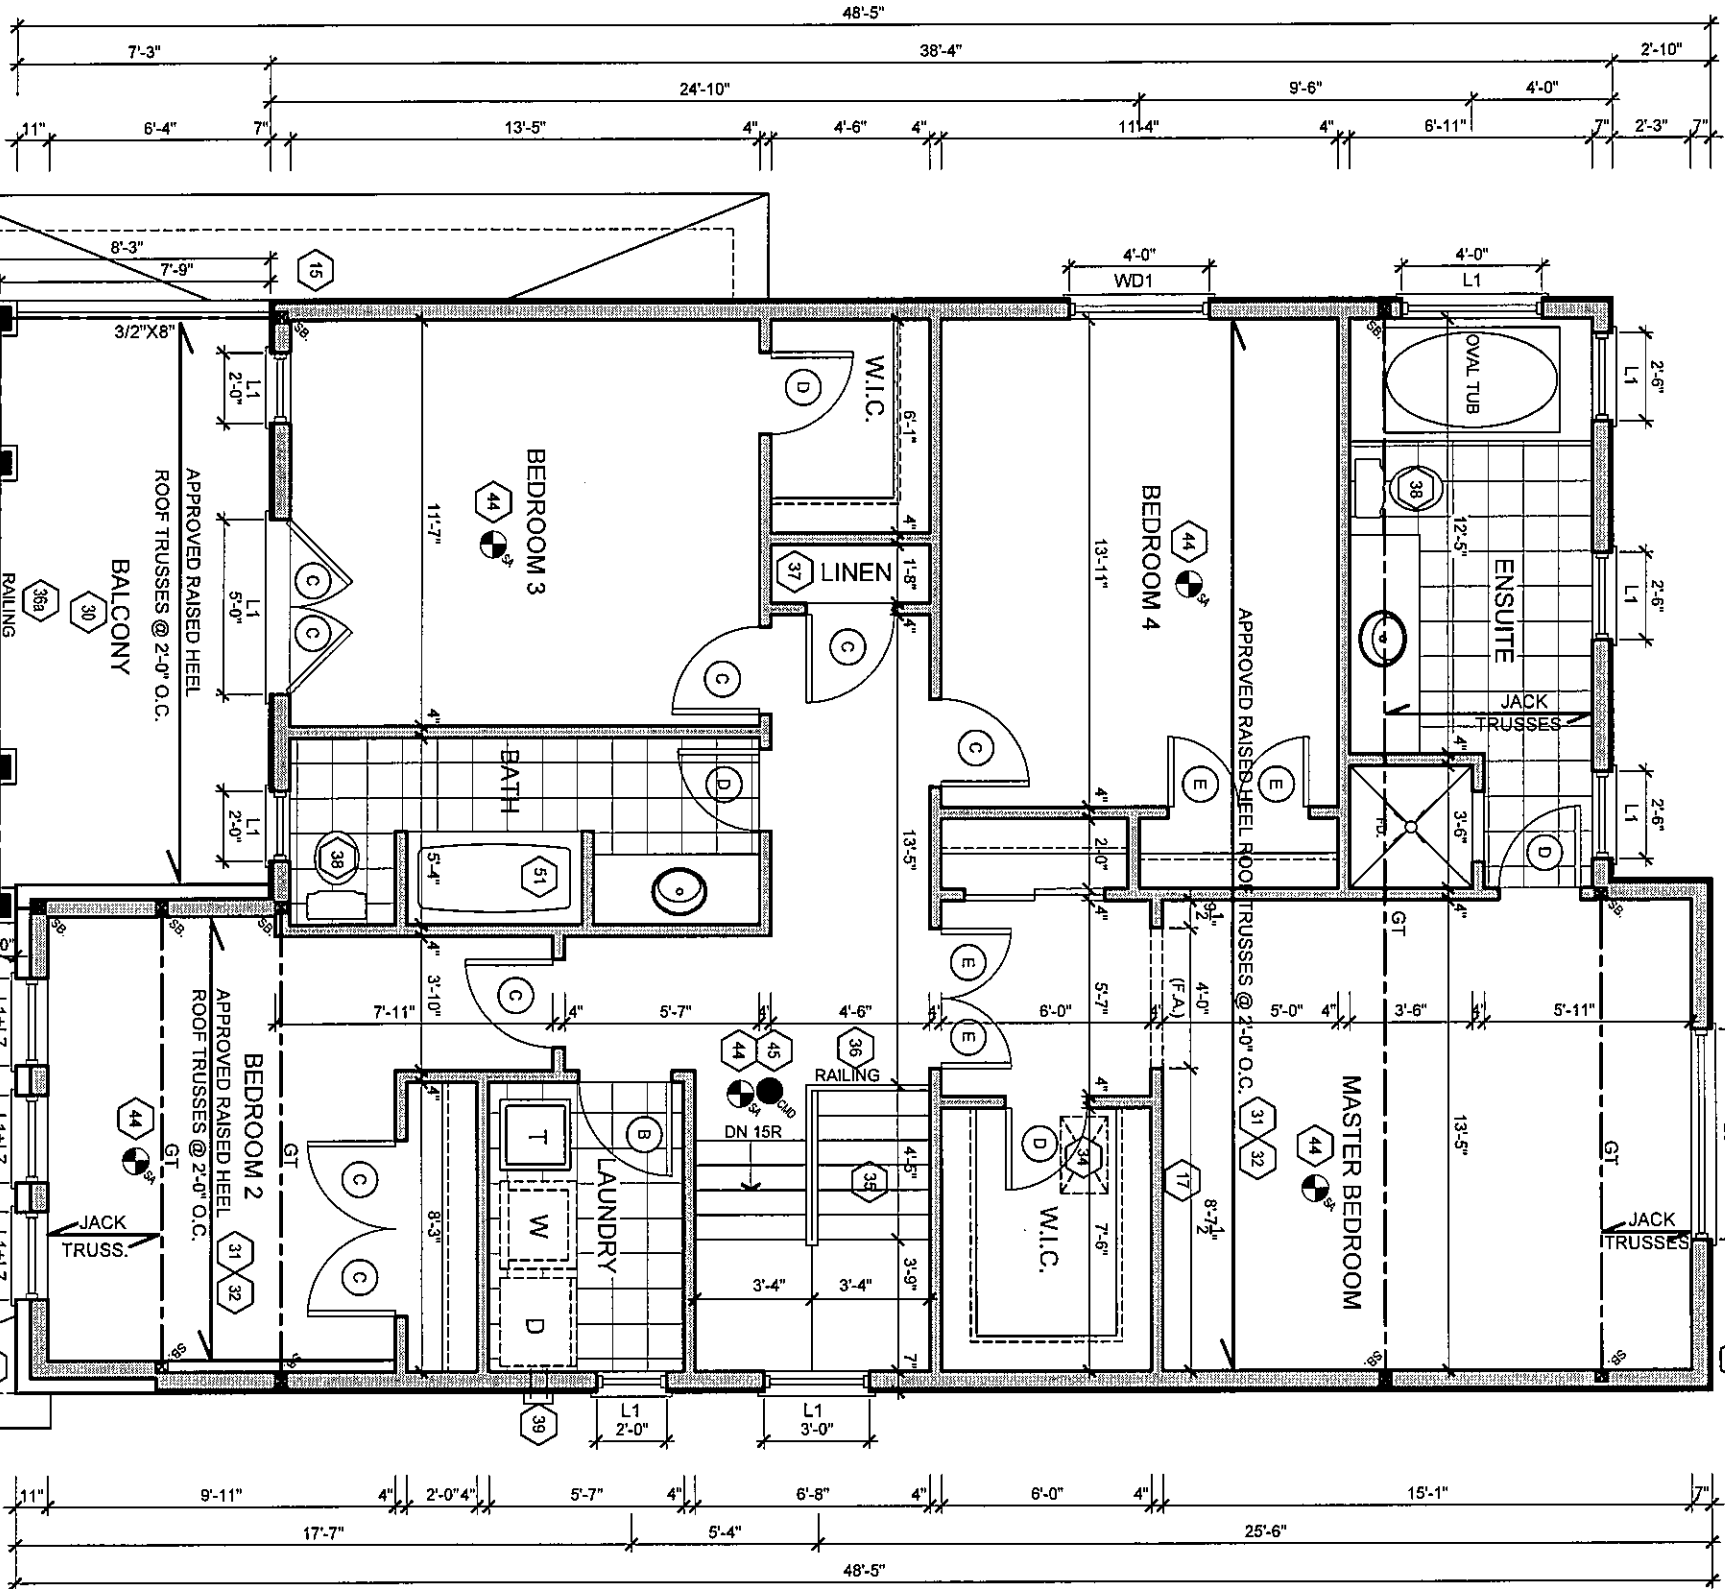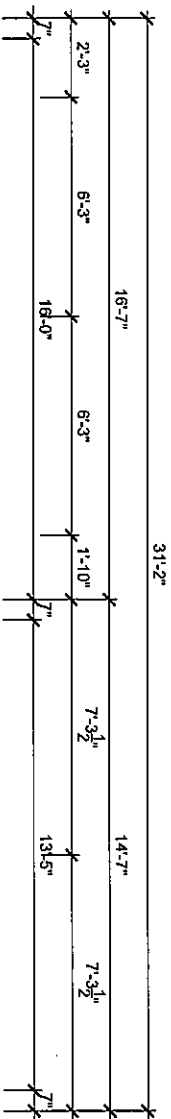

SECOND FLOOR ELEV. 'B'

NOTE: SPACE ALL FLOOR JOISTS @ 12" O.C. UNDER ALL CERAMIC TILES AREA

NOTE: CONC. FRONT PORCH POURED PRIOR TO BRICK

OCT 22 2015


FOR STRUCTURAL ONLY
EXCLUDING ROOF
TRUSS DESIGNS

 RN design <i>Inspiring • Inspiring • Inspiring</i> TEL: (905) 734-3177 FAX: (905) 734-4449	MODEL 40-5 (GEORGE)		CLIENT ESQUIRE HOMES NORTHGLEN - PHASE 2 CLARINGTON, ONTARIO	
	NO. ISSUED OR REVISION COMMENTS		DATE	
1. THESE DRAWINGS ARE NOT TO BE SCALED. PRIOR TO COMMENCEMENT OF ANY WORK, ANY DISCREPANCIES MUST BE REPORTED DIRECTLY TO RN DESIGN LTD. REVISED: JANUARY 08 2015 - RN STAFF IN ACCORDANCE TO SB-12 COMPLIANCE PACKAGE J		UPDATED TO OBC 2012 - 2015 ENACTMENT		OCT. 19/15
I, NELSON CUNHA, DECLARE THAT I HAVE REVIEWED AND TAKE DESIGN RESPONSIBILITY FOR THE DESIGN WORK ON BEHALF OF RN DESIGN LIMITED. I AM QUALIFIED, AND THE FIRM IS REGISTERED, IN THE APPROPRIATE CLASSIFICATION CATEGORIES.		QUALIFIED DESIGNER BCIN: 21032 FIRM BCIN: 26995 DATE: OCTOBER 19, 2015		SIGNATURE:
SCALE 3/16" = 10"		PROJECT NUMBER 14093		PAGE A6

This is to certify that these plans comply with the applicable Architectural Design Guidelines approved by the Municipality of CLARINGTON.



ALL CONVENTIONAL ROOF FRAMING TO CONFORM TO PART 9 OF THE OBC. ROOF RAFTERS THAT MEET OR CROSS OVER TRUSSES ARE TO BE 2"x4" S.F. @ 24" o.c. WITH A 2"x4" S.F. VERTICAL POST TO THE TRUSS UNDER, AT EACH CROSS POINT. POSTS LONGER THAN 6' TO BE LATERALLY BRACED SO THAT THE DISTANCE BETWEEN END POINTS & BETWEEN ROWS OF BRACING DOES NOT EXCEED 6'.

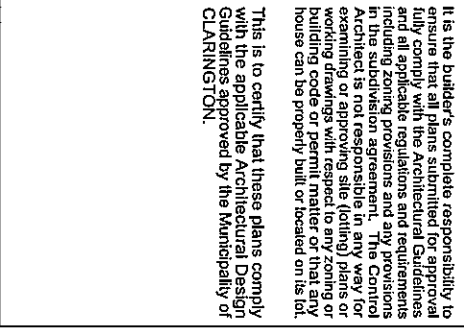

RN design
Imagine • Inspire • Create
TEL.(905)738-3177
FAX.(905)738-5449

40-5 (GEORGE)

CLIENT


DATE	DWN	CHK
CT 19/15		NC

SCALE
3/16" = 1'0"
PROJECT NUMBER
14093

A7

File: C:_RN_Standards\ACA 2016\temp\AcPublish_14348\14093-40-5-FINAL-GEORGE.dwg Plotted: Oct 19, 2015 By: ArthurL

RIGHT SIDE ELEVATION 'A'

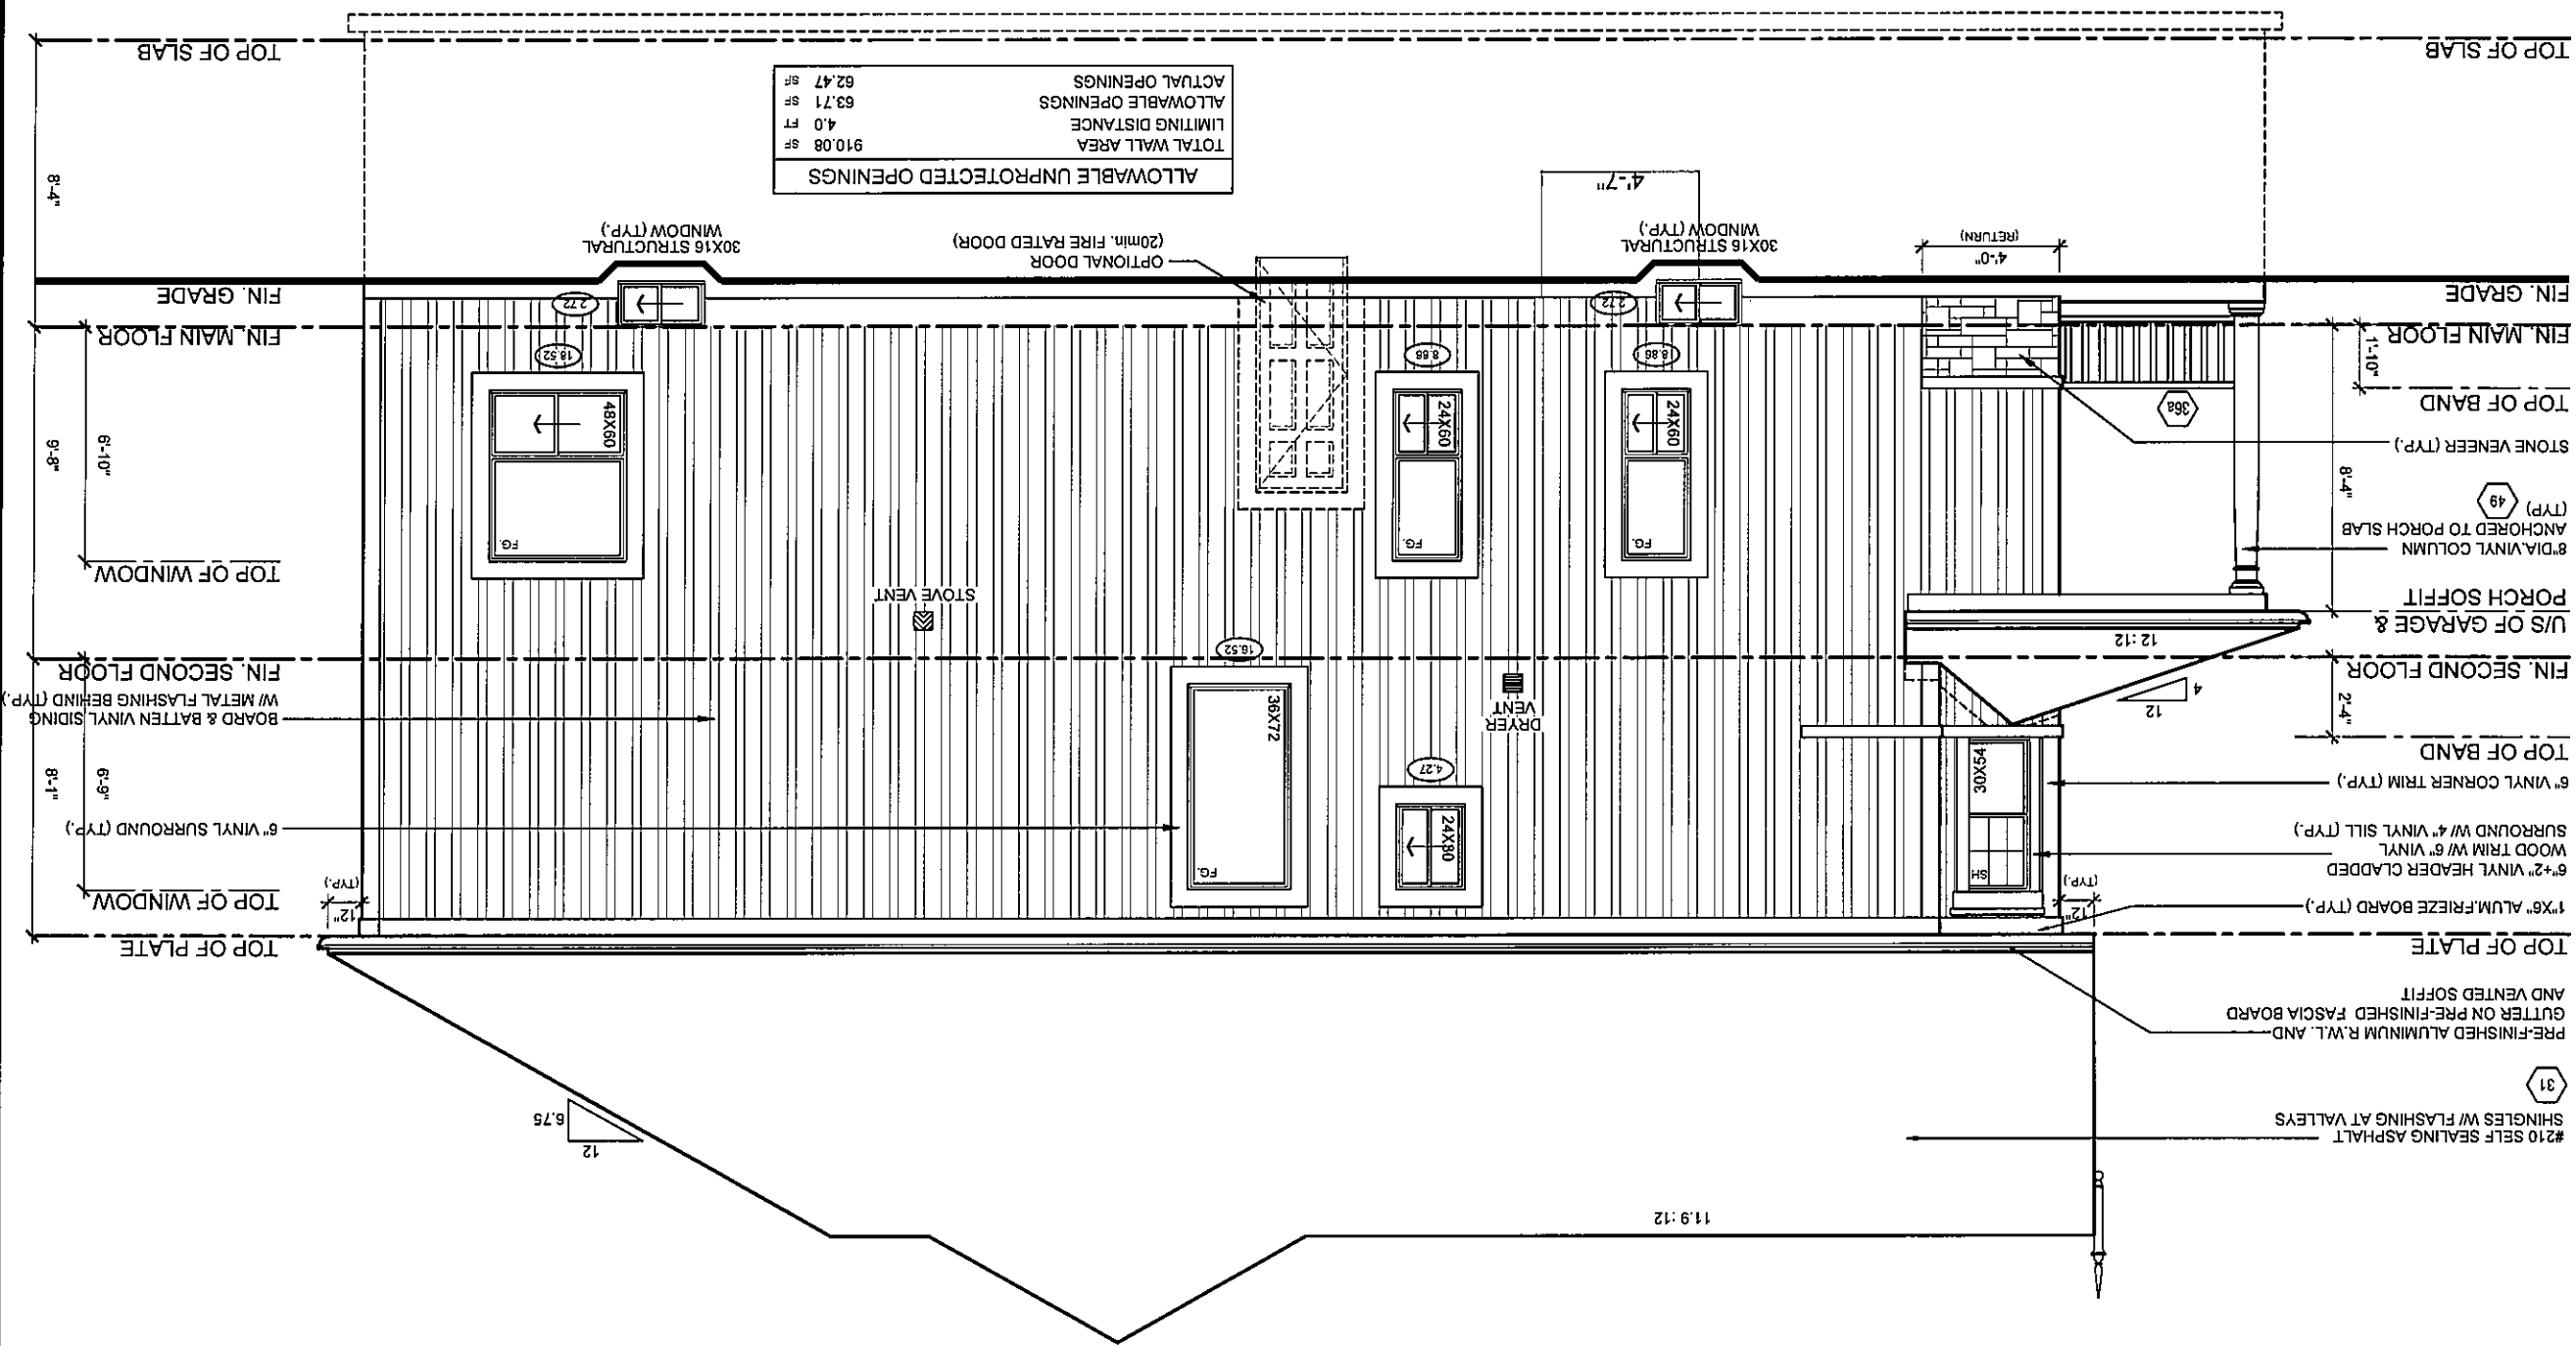

It is the builder's complete responsibility to ensure that all plans submitted for approval comply with the applicable Building Code and all applicable regulations and requirements including zoning provisions and any provisions in the subdivision agreement. The Control Architect is not responsible in any way for examining or approving site (lotting) plans or building plans with respect to any zoning or building code provisions. The Control Architect's house can be properly built or located on its lot.


MODEL					SCALE
40-5 (GEORGE)	No.	ISSUED OR REVISION COMMENTS	DATE	DWN	CHK
	1.	UPDATED TO OBC 2012 - 2015 ENACTMENT	OCT. 19/15	-	NC
CLIENT					PROJECT NUMBER

PAN design
Imagine • Inspire • Create
 TEL.(905)738-3177
 FAX (905)738-5440

ESQUIRE HOMES
NORTHGLEN - PHASE 2
CLARINGTON, ONTARIO

THESE DRAWINGS ARE NOT TO BE SCALED. ALL DIMENSIONS MUST BE VERIFIED BY CONTRACTOR PRIOR TO COMMENCEMENT OF ANY WORK. ANY DISCREPANCIES MUST BE REPORTED DIRECTLY TO RN DESIGN LTD. REVISED, JANUARY 08, 2015 - RN STAFF IN ACCORDANCE TO SP-12 COMPLIANCE PACKAGE.	I, NELSON CHIU, DECLARE THAT I HAVE REVIEWED AND TAKE PERSONAL RESPONSIBILITY FOR THE DESIGN WORK ON BEHALF OF RN DESIGN LIMITED UNDER DIVISION C, PART 3, SUBSECTION 12.1 OF THE BUILDING CODE. I AM QUALIFIED, AND THE FIRM IS REGISTERED, IN THE APPROPRIATE CLASSIFICATION CATEGORY.	QUALIFIED DESIGNER BCIN: 21032	SIGNATURE:
	FIRM BCIN: 26935		
	DATE: OCTOBER 19, 2015		

ALLOWABLE UNPROTECTED OPENINGS	
TOTAL WALL AREA	811.0 SF
LIMITING DISTANCE	4.0 FT
ALLOWABLE OPENINGS	56.77 SF
ACTUAL OPENINGS	50.80 SF

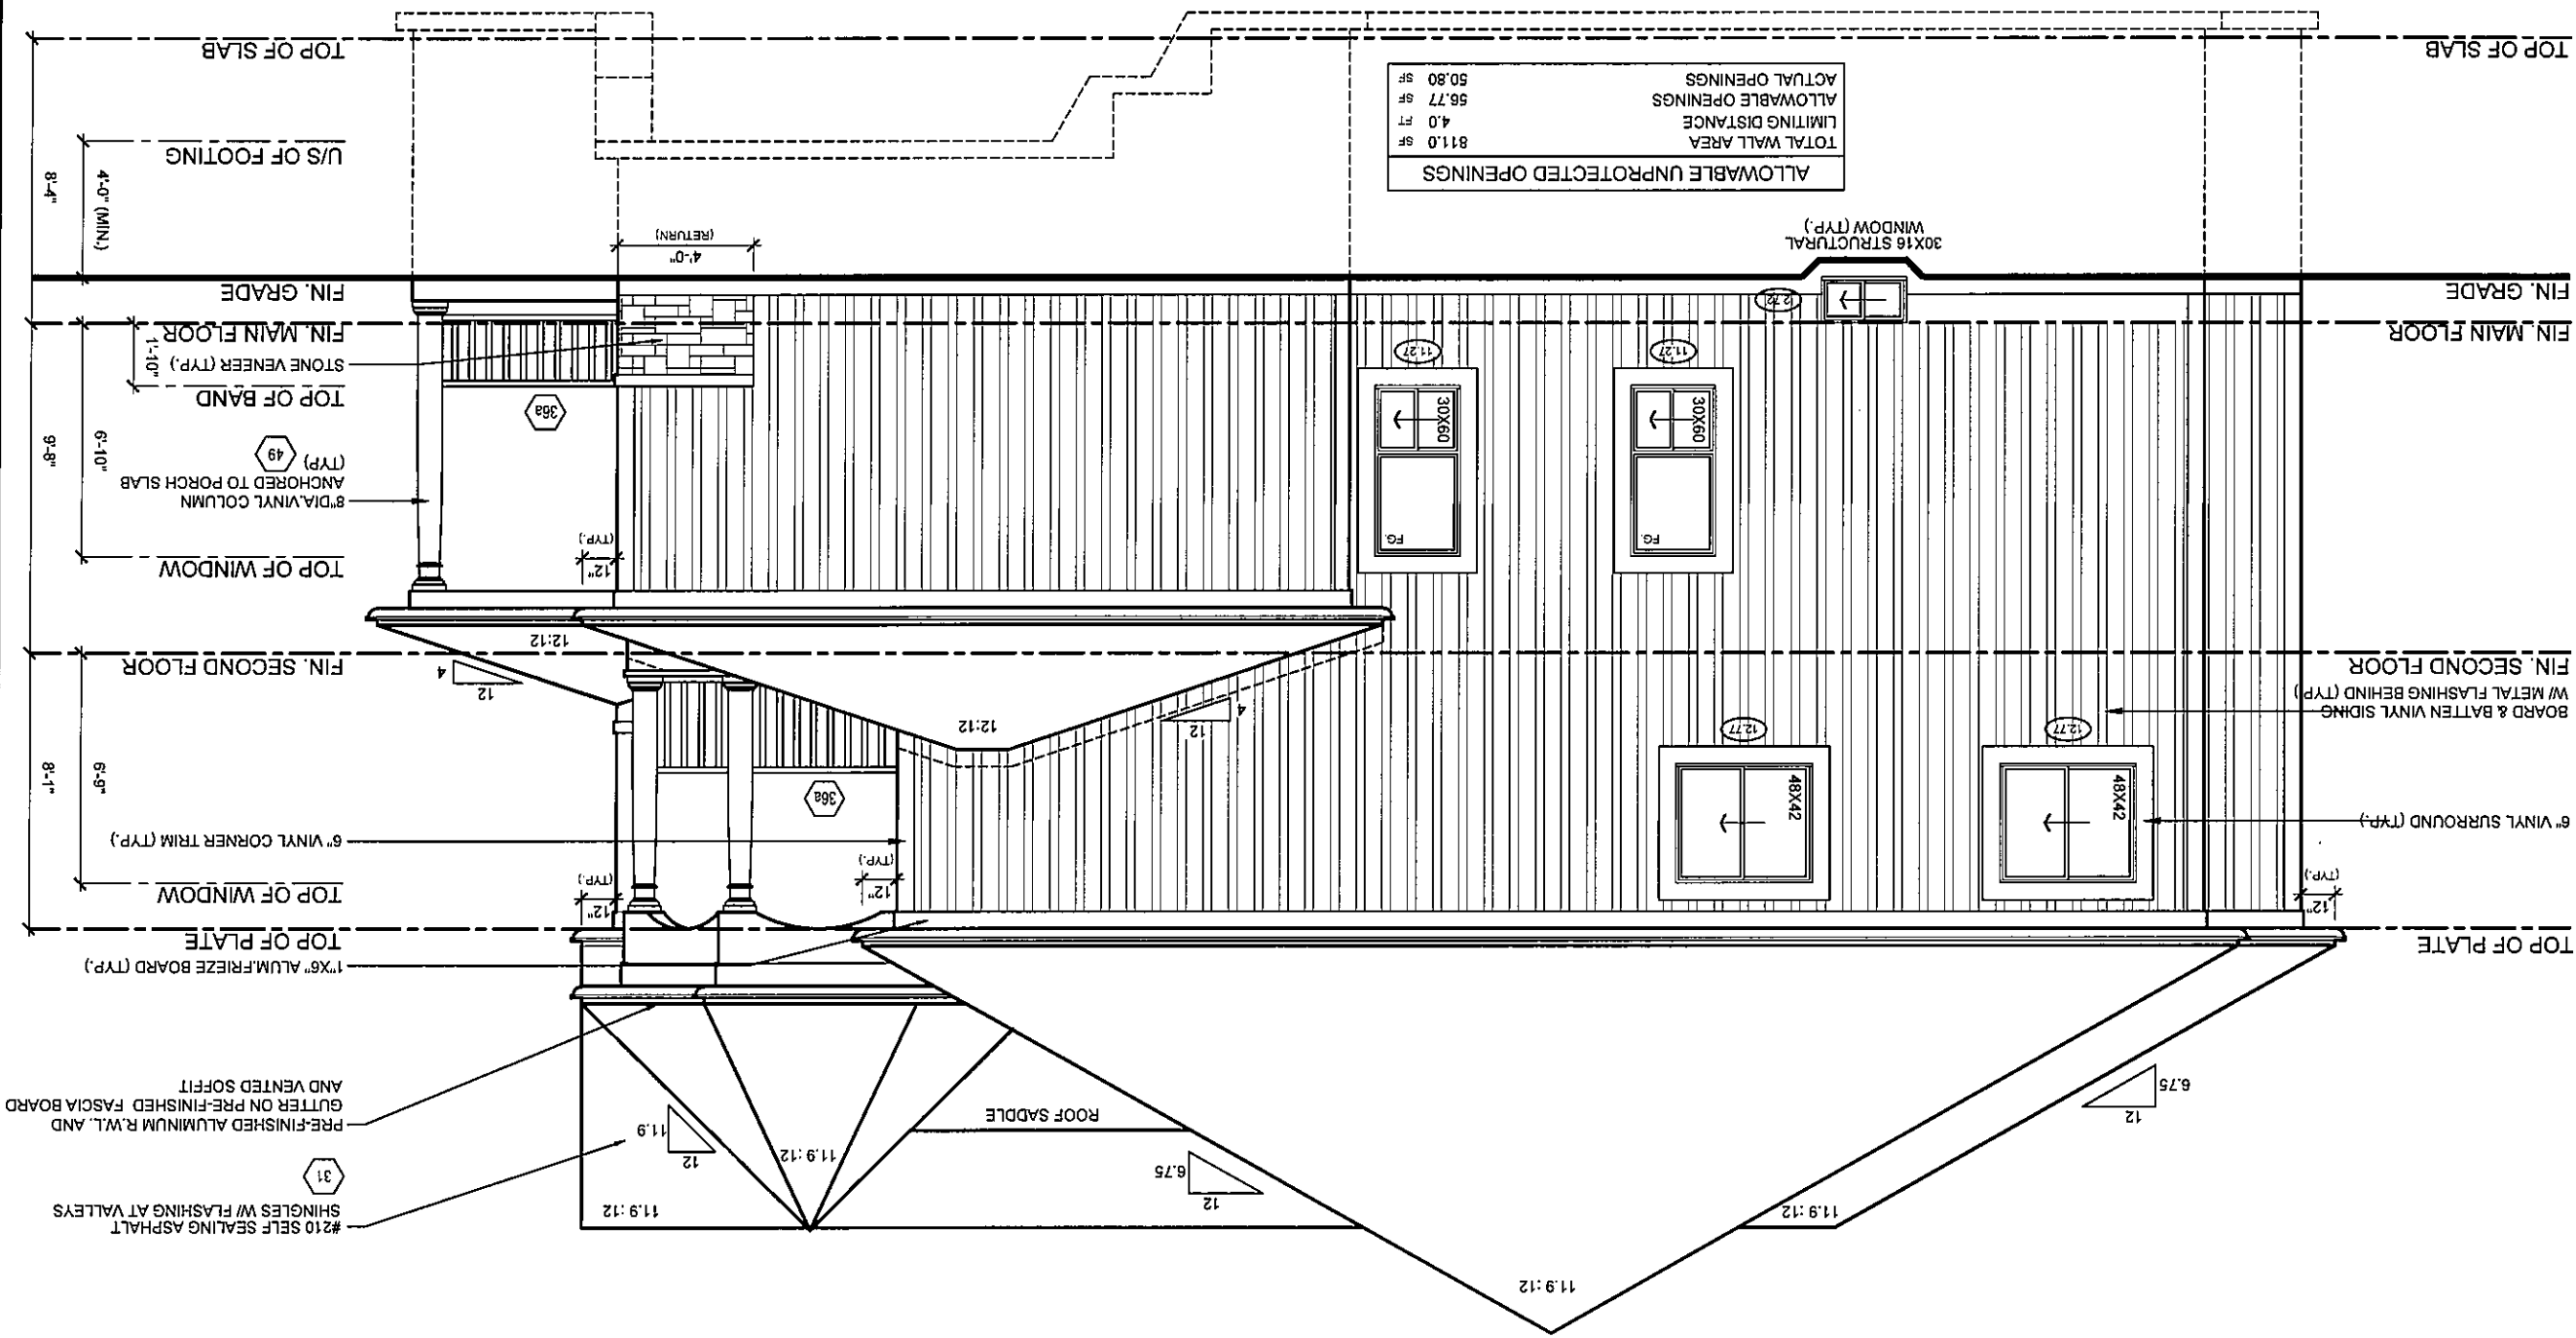

It is the builder's complete responsibility to ensure that all plans submitted for industry approval comply with the Architectural Guidelines and all applicable regulations and requirements including zoning provisions and any provisions in the subdivision agreement. The Control Architect is not responsible in any way for examining or approving site (lotting) plans or working drawings with respect to any zoning or building code provisions. The Control Architect's house can be properly built or located on its lot.

MODEL	40-5 (GEORGE)				SCALE	3/16" = 1'0"
CLIENT	NO.	ISSUED OR REVISION COMMENTS	DATE	DWN	CHK	PROJECT NUMBER
	1.	UPDATED TO OBC 2012 - 2016 ENACTMENT	OCT. 19/15	-	NC	




PAN design
Imagine - Inspire - Create
 TEL: (905) 738-3177
 FAX: (905) 738-3140

ESQUIRE HOMES
NORTHGLEN - PHASE 2
CLARINGTON, ONTARIO

THESE DRAWINGS ARE NOT TO BE SCALED. ALL DIMENSIONS MUST BE VERIFIED BY CONTRACTOR PRIOR TO COMMENCEMENT OF ANY WORK. ANY DISCREPANCIES MUST BE REPORTED DIRECTLY TO RN DESIGN LTD. REVISED: JANUARY 04, 2015 - RN STAFF IN ACCORDANCE TO 99-12 COMPLIANCE PACKAGE 1	I, NELSON CUNHA, DECLARE THAT I HAVE REVIEWED AND TAKE DESIGN RESPONSIBILITY FOR THE DESIGN WORK ON BEHALF OF RN DESIGN LIMITED AS REQUIRED BY THE 2015 BUILDING CODE, OF THE BUILDING CODE, I AM QUALIFIED AND THE FIRM IS REGISTERED, IN THE APPROPRIATE CLASSIFICATION CODE.	QUALIFIED DESIGNER BCIN: 21032 FIRM BCIN: 26995 DATE: OCTOBER 19, 2015	SIGNATURE:	A10
---	--	---	-------------------	------------

REFER TO TRUSS
DRAWINGS FOR
APPROVED TRUSS
LAYOUT.

ALL CONVENTIONAL ROOF FRAMING TO CONFORM TO PART 9 OF THE OBC. ROOF RAFTERS THAT MEET OR CROSS OVER TRUSSES ARE TO BE 2"x4" SPF @ 24" o.c. WITH A 2"x4" SPF VERTICAL POST TO THE TRUSS UNDER, AT EACH CROSS POINT. POSTS LONGER THAN 6' TO BE LATERALLY BRACED SO THAT THE DISTANCE BETWEEN END POINTS & BETWEEN ROWS OF BRACING DOES NOT EXCEED 6'.

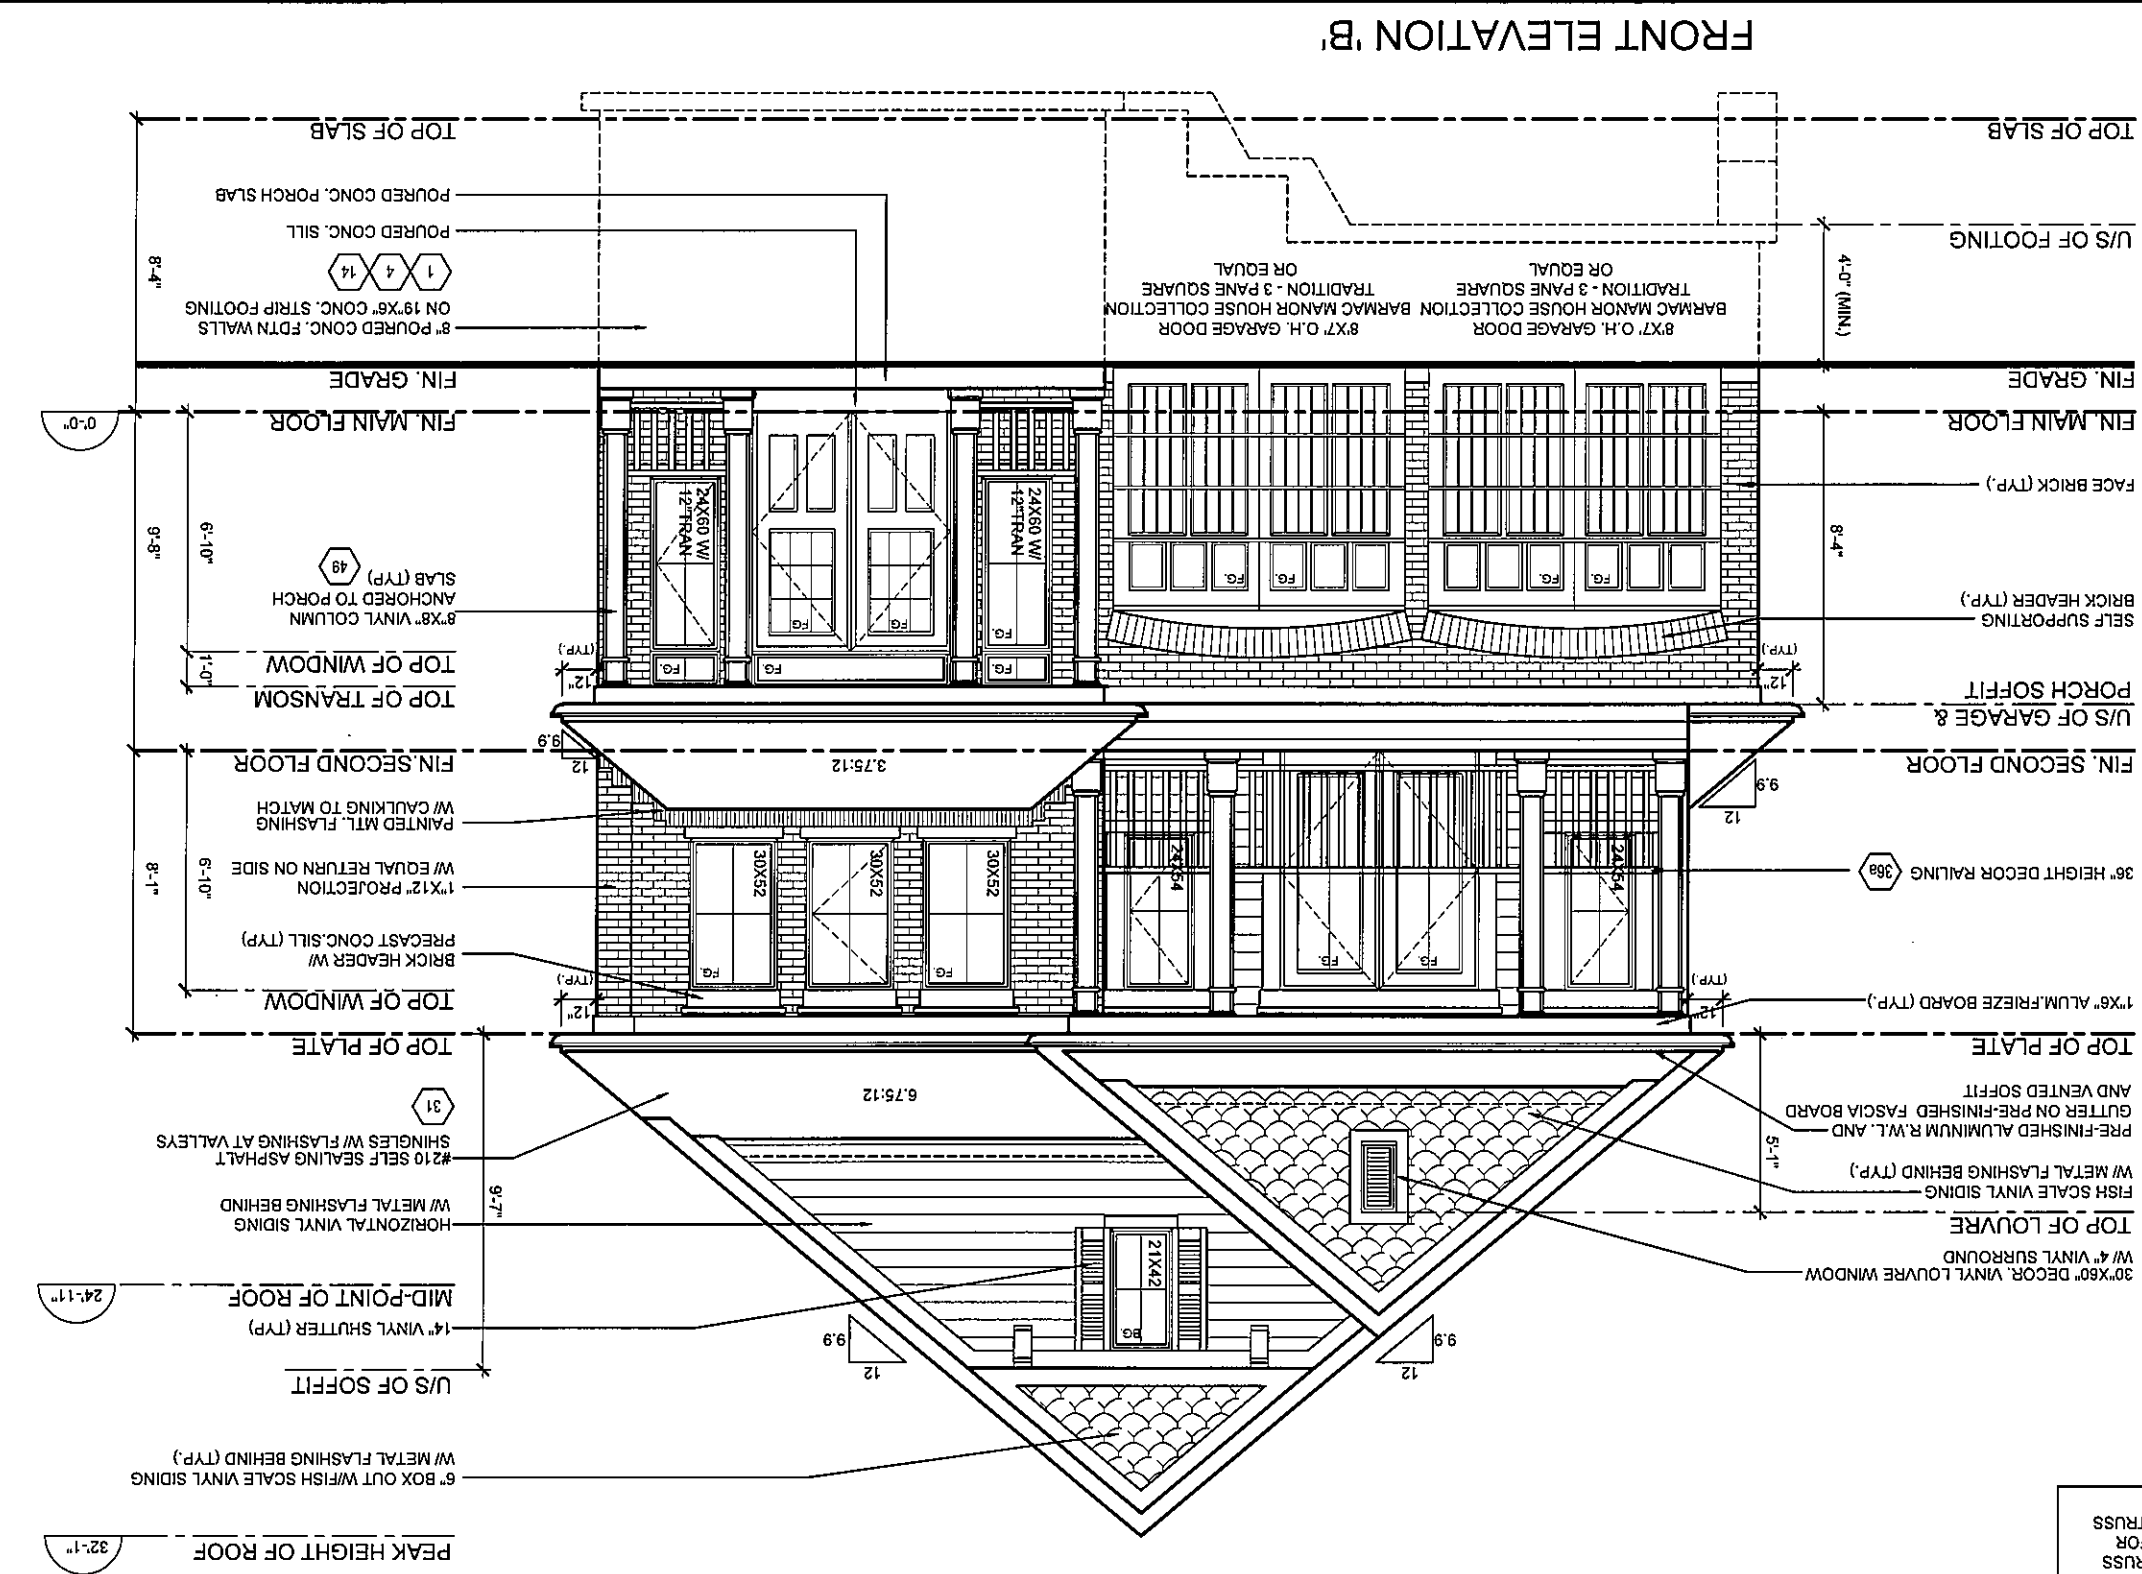


This is to certify that these plans comply with the applicable Architectural Design Guidelines approved by the Municipality of CLACKAMINGHAM.

MODEL	40-5 (GEORGE)				SCALE	3/16" = 1'0"
CLIENT	NO.	ISSUED OR REVISION COMMENTS	DATE	DWN	CHK	PROJECT NUMBER 14093
	1.	UPDATED TO OBC 2012 - 2015 ENACTMENT	OCT. 19/15	-	NC	
PAGE						111

A11

File:C:_RN_Standards\ACA 2016\temp\AcPublish_14348114093-40-5-FINAL-GEORGE.dwg Plotted: Oct 19, 2015 By:ArthurL

RIGHT SIDE ELEVATION 'B'

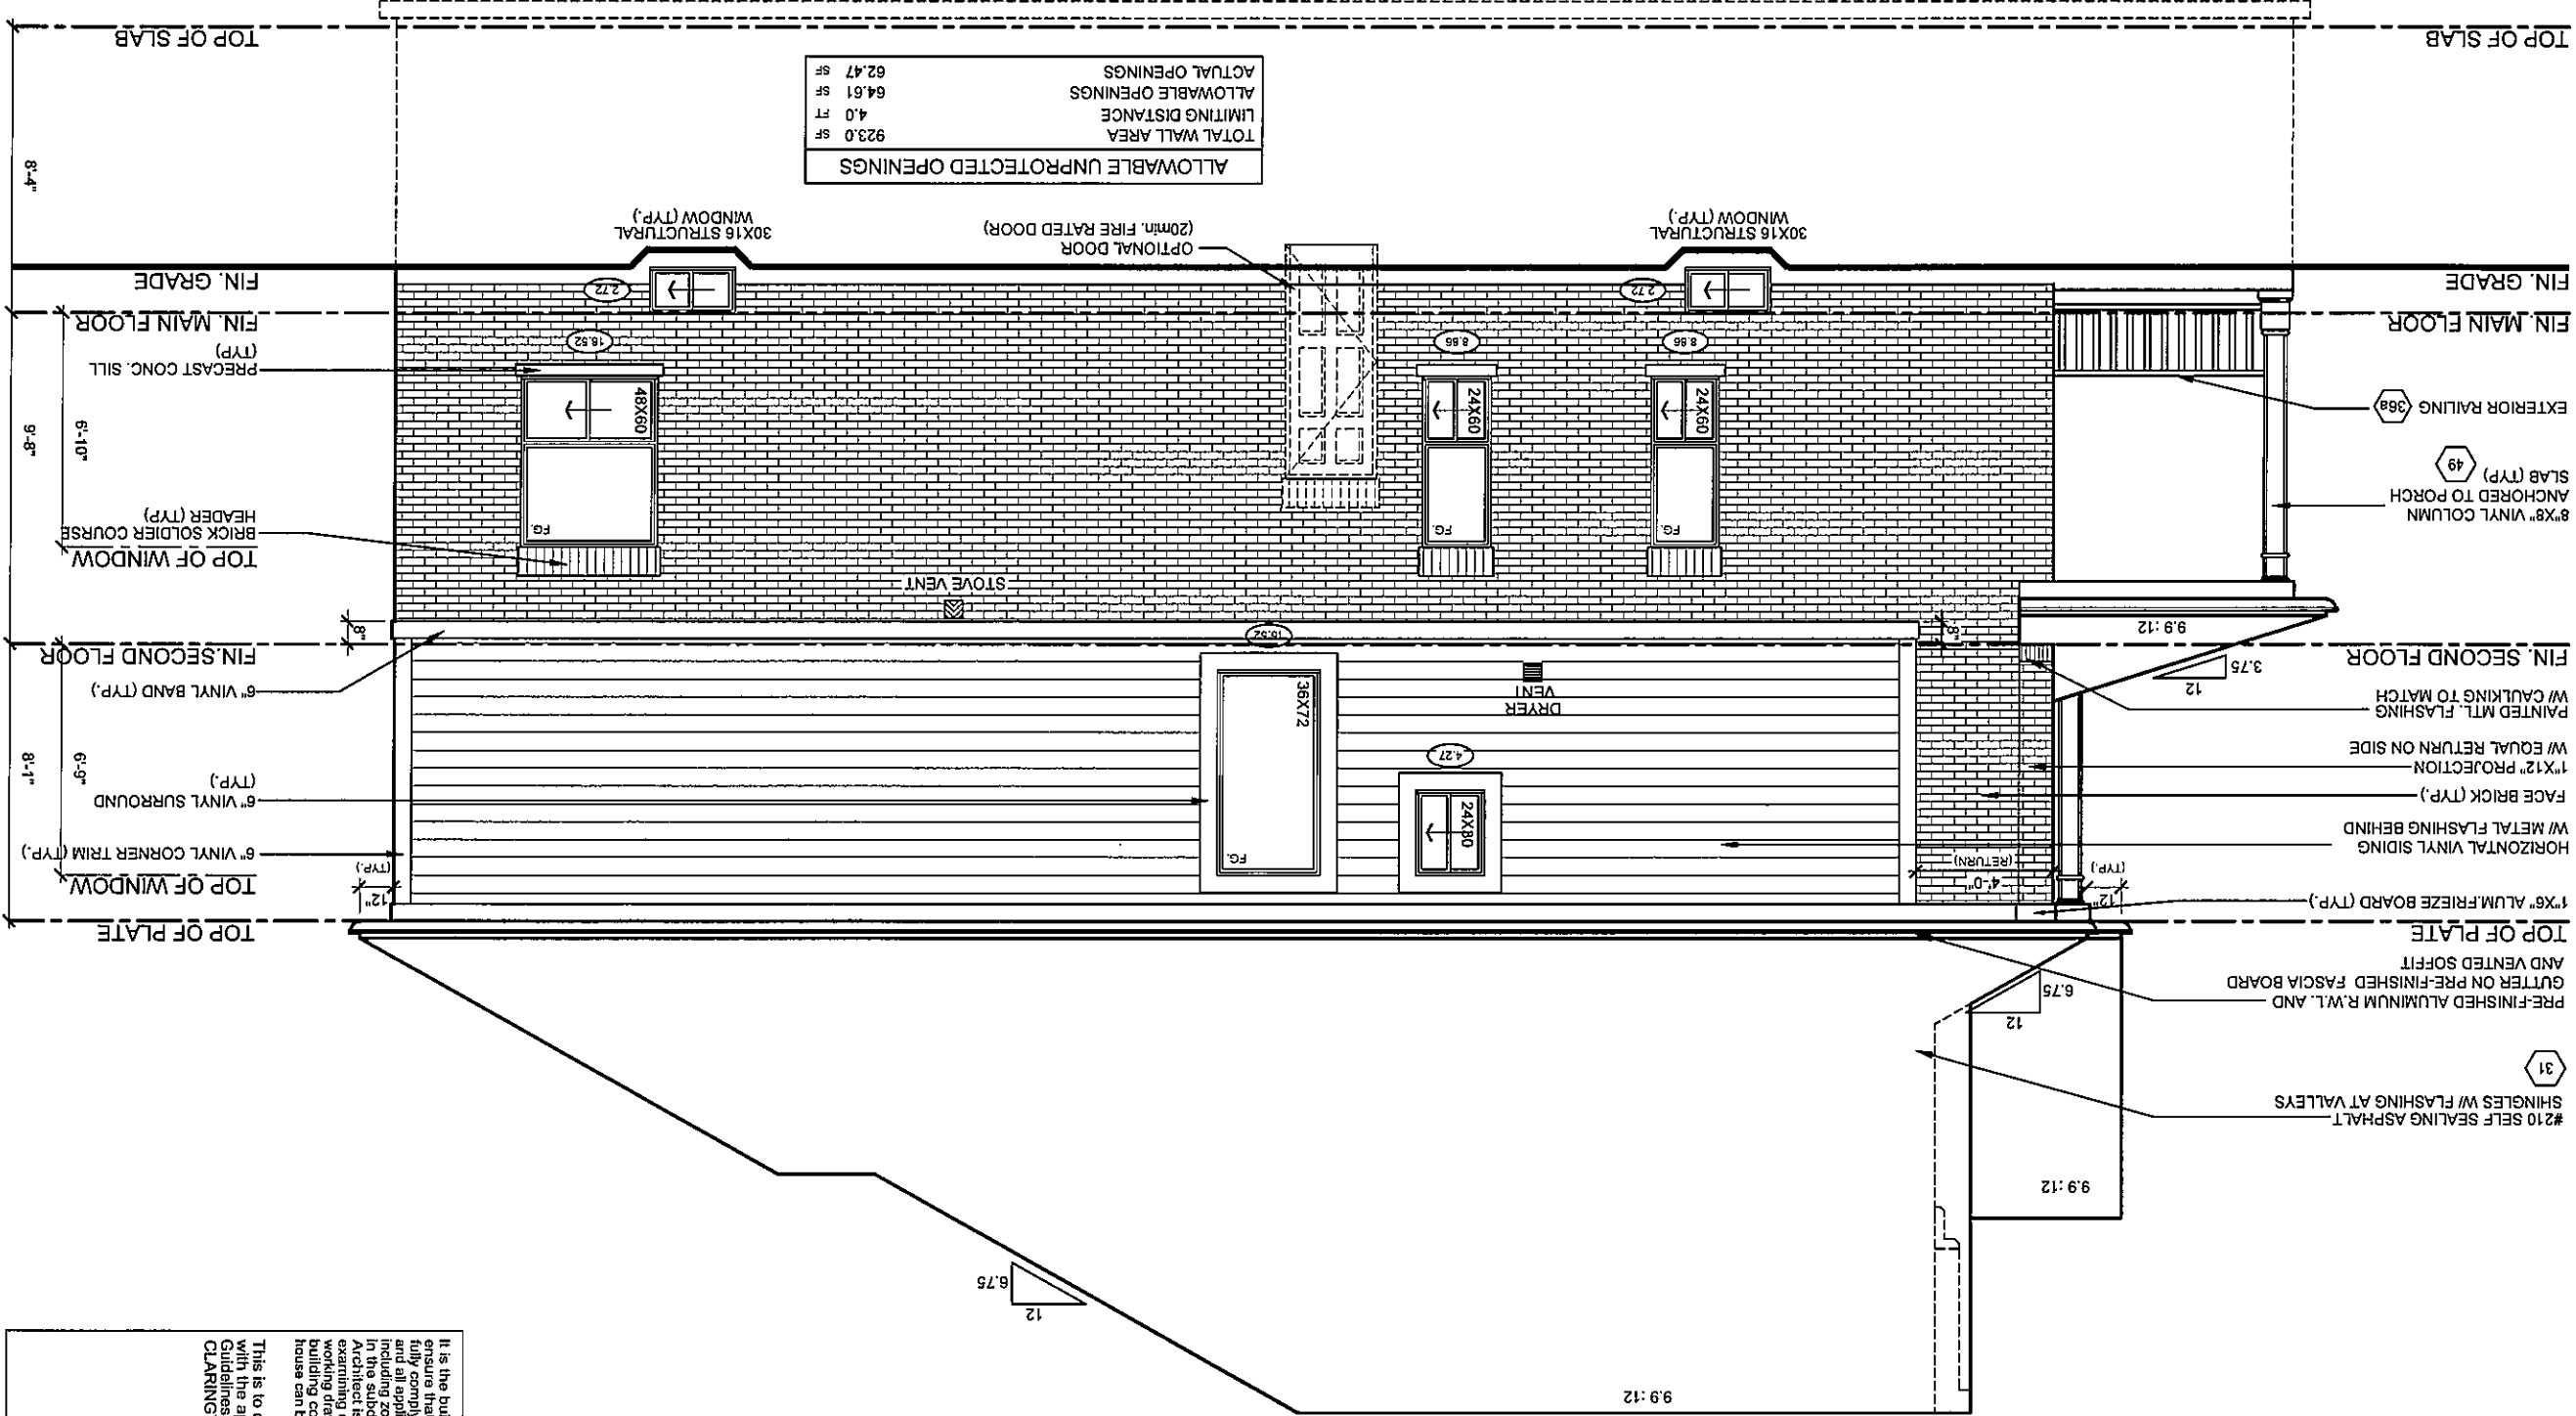

This is to certify that these plans comply with the applicable Architectural Design Guidelines approved by the Municipality of CLAINGTON.

MODEL

40-5 (GEORGE)

CLIENT

PN design
Imagine • Inspire • Create
TEL.(905)738-3177
FAX.(905)738-5440

FAX: (905) / 38-5449

THESE DRAWINGS ARE NOT TO BE SCALED. ALL DIMENSIONS MUST BE VERIFIED BY CONTRACTOR PRIOR TO COMMENCEMENT OF ANY WORK. ANY DISCREPANCIES MUST BE REPORTED DIRECTLY TO RN DESIGN LTD.

I, NELSON CUNHA DECLARE THAT I HAVE REVIEWED AND TAKE DESIGN RESPONSIBILITY FOR THE DESIGN WORK ON BEHALF OF RN DESIGN LLC UNDER DIVISION C, PART 3, SUBSECTION 3.2.4. OF THE BUILDING CODE. I AM QUALIFIED, AND THE FIRM IS REGISTERED, IN THE APPROPRIATE CLASSIFICATION CATEGORIES.

QUALIFIED DESIGNER BCIN:	21032
FIRM BCIN:	26995
DATE:	OCTOBER 10 2015

SIGNATURE:

No.	ISSUED OR REVISION COMMENTS
-----	-----------------------------

1
UPDATED TO OBC 2012 - 2015 ENACTMENT

DATE _____

CT. 19.

CHIK


NC

SCALE
3/16" = 1'0"

14093

PAGE

A12

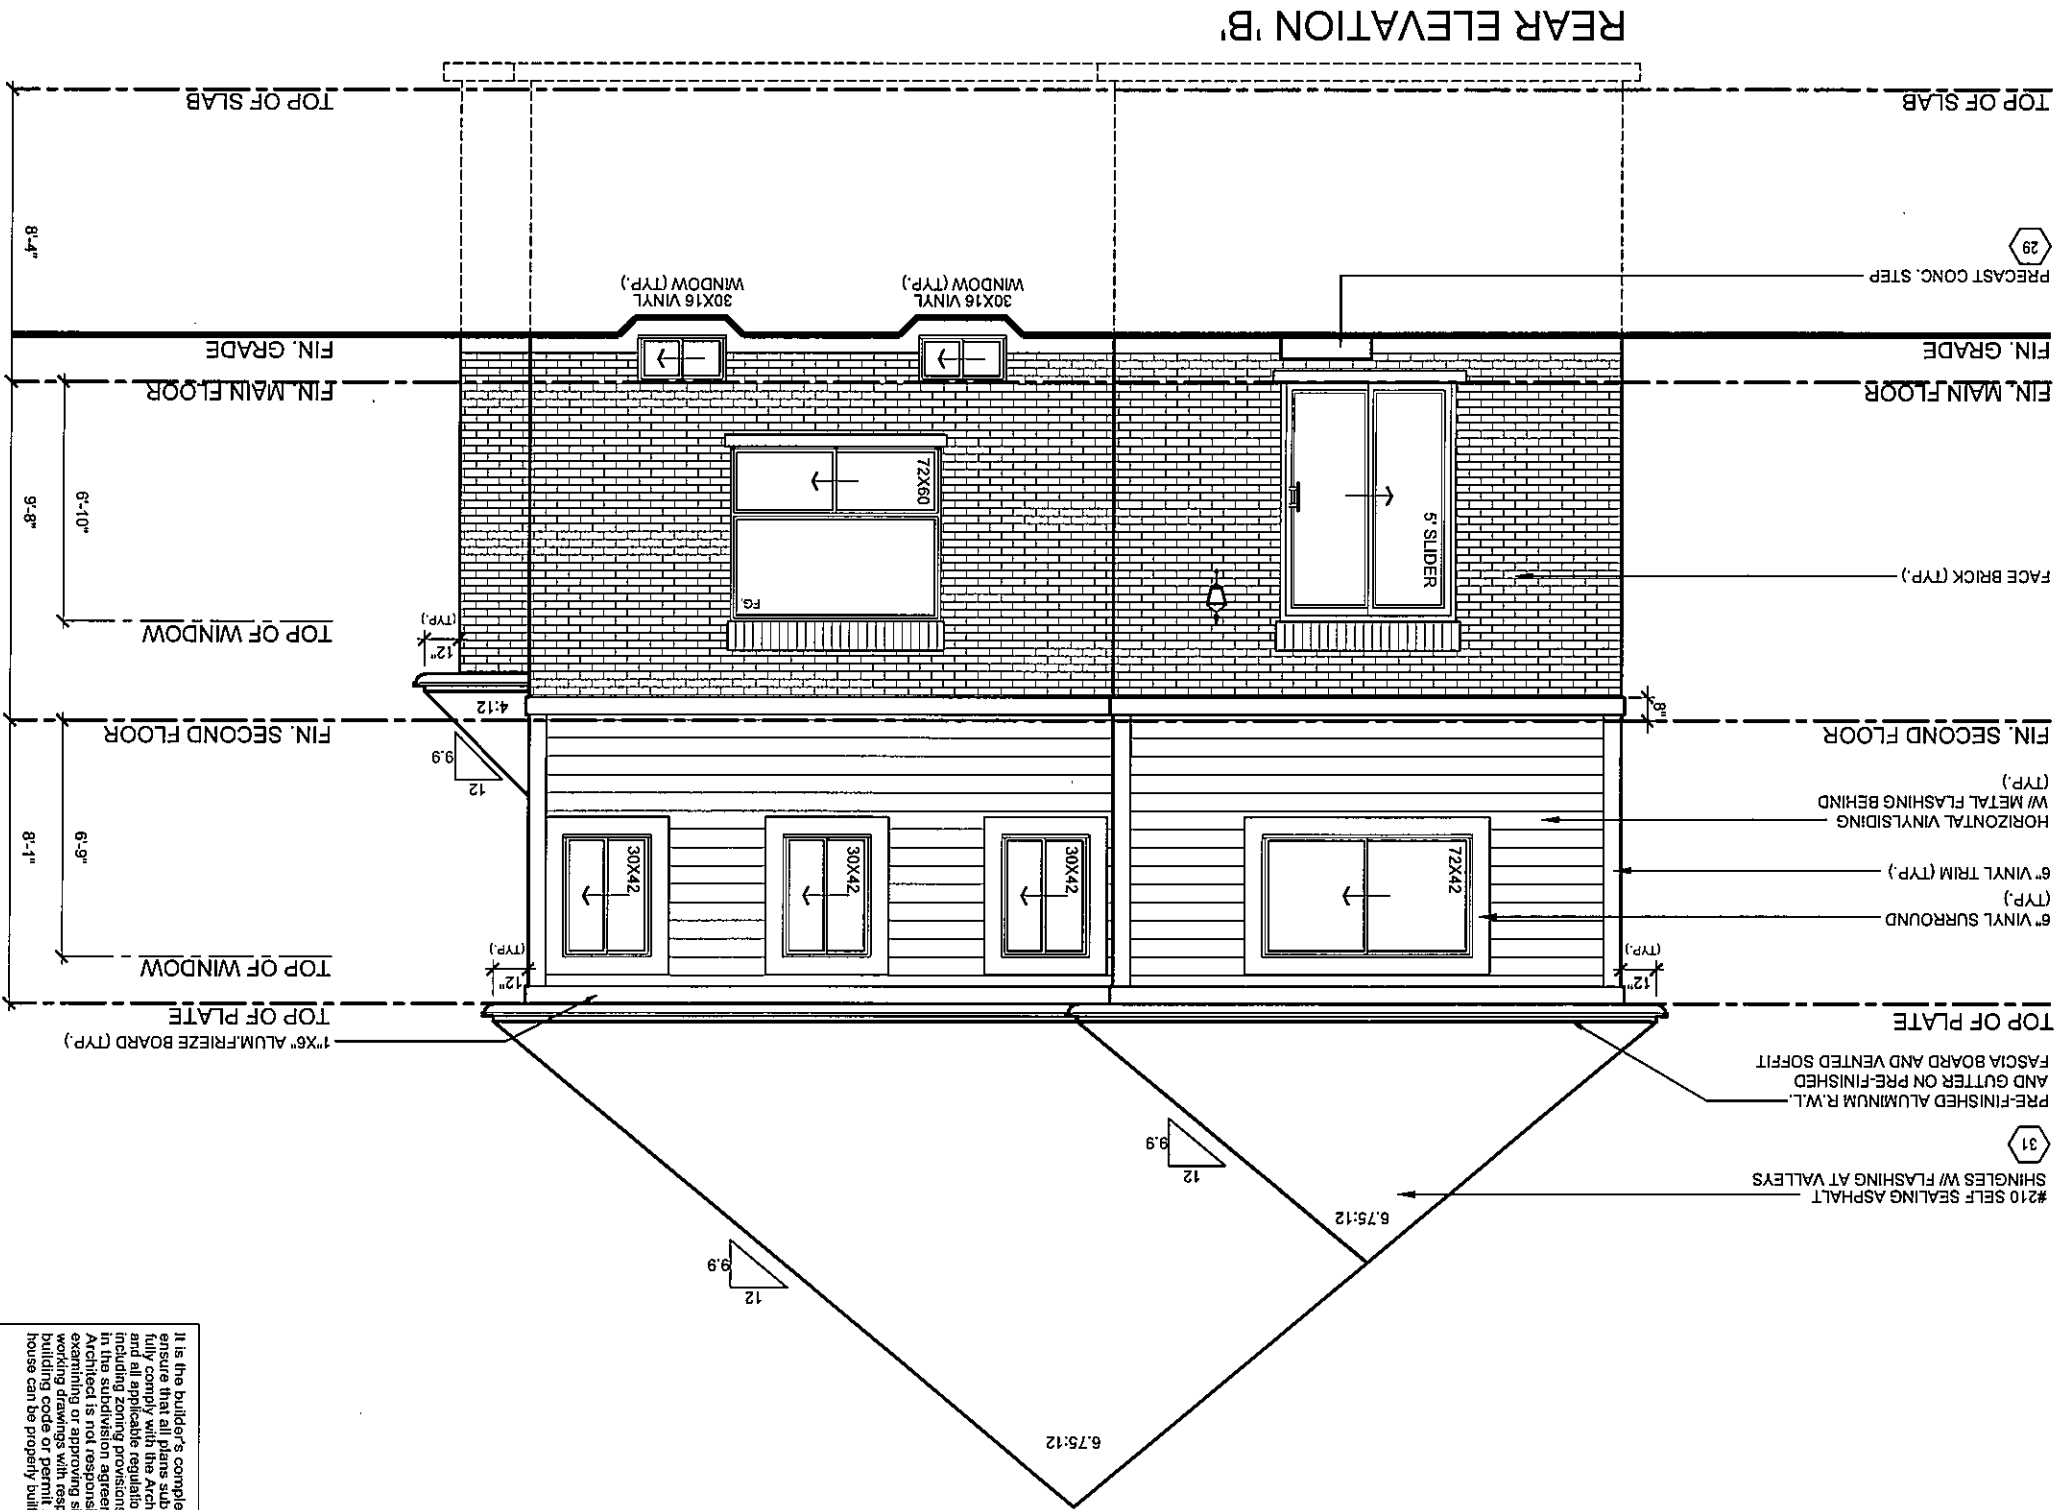

It is the builder's complete responsibility to ensure that all plans submitted for approval comply with the applicable zoning regulations and all applicable regulations and requirements including zoning provisions and any provisions in the subdivision agreement. The Control Architect is not responsible in any way for working drawings or approving site (lotting) plans or building code or permit matter or that any house can be properly built or located on its lot.

This is to certify that these plans comply with the applicable Architectural Design Guidelines approved by the Municipality of CLARINGTON.



RN design
Imagine • Inspire • Create
TEL: (905) 738-3177
FAX: (905) 738-5449

ESQUIRE HOMES
NORTHGLEN - PHASE 2
CLARINGTON, ONTARIO

MODEL

40-5 (GEORGE)

CLIENT

No. ISSUED OR REVISION COMMENTS
1. UPDATED TO OBC 2012 - 2015 ENACTMENT

DATE DWN CHK
OCT. 19/15 - NC

SCALE
3/16" = 1'0"

PROJECT NUMBER
14093

PAGE


A13

THESE DRAWINGS ARE NOT TO BE SCALED.
ALL DIMENSIONS MUST BE VERIFIED BY CONTRACTOR PRIOR TO COMMENCEMENT OF ANY WORK. ANY DISCREPANCIES MUST BE REPORTED DIRECTLY TO RN DESIGN LTD.
REVISED: JANUARY 08, 2015 - RN STAFF IN ACCORDANCE TO SB-12 COMPLIANCE PACKAGE J

I, NELSON GUNJA, DECLARE THAT I HAVE REVIEWED AND TAKE DESIGN RESPONSIBILITY FOR THE DRAWINGS AND SPECIFICATIONS LIMITED UNDER DIVISION C, PART 3, SUBSECTION 32.4 OF THE APPLICABLE CLASSIFICATION CATEGORIES.

QUALIFIED DESIGNER BCIN: 21032
FIRM BCIN: 26995
DATE: OCTOBER 19, 2015

SIGNATURE:

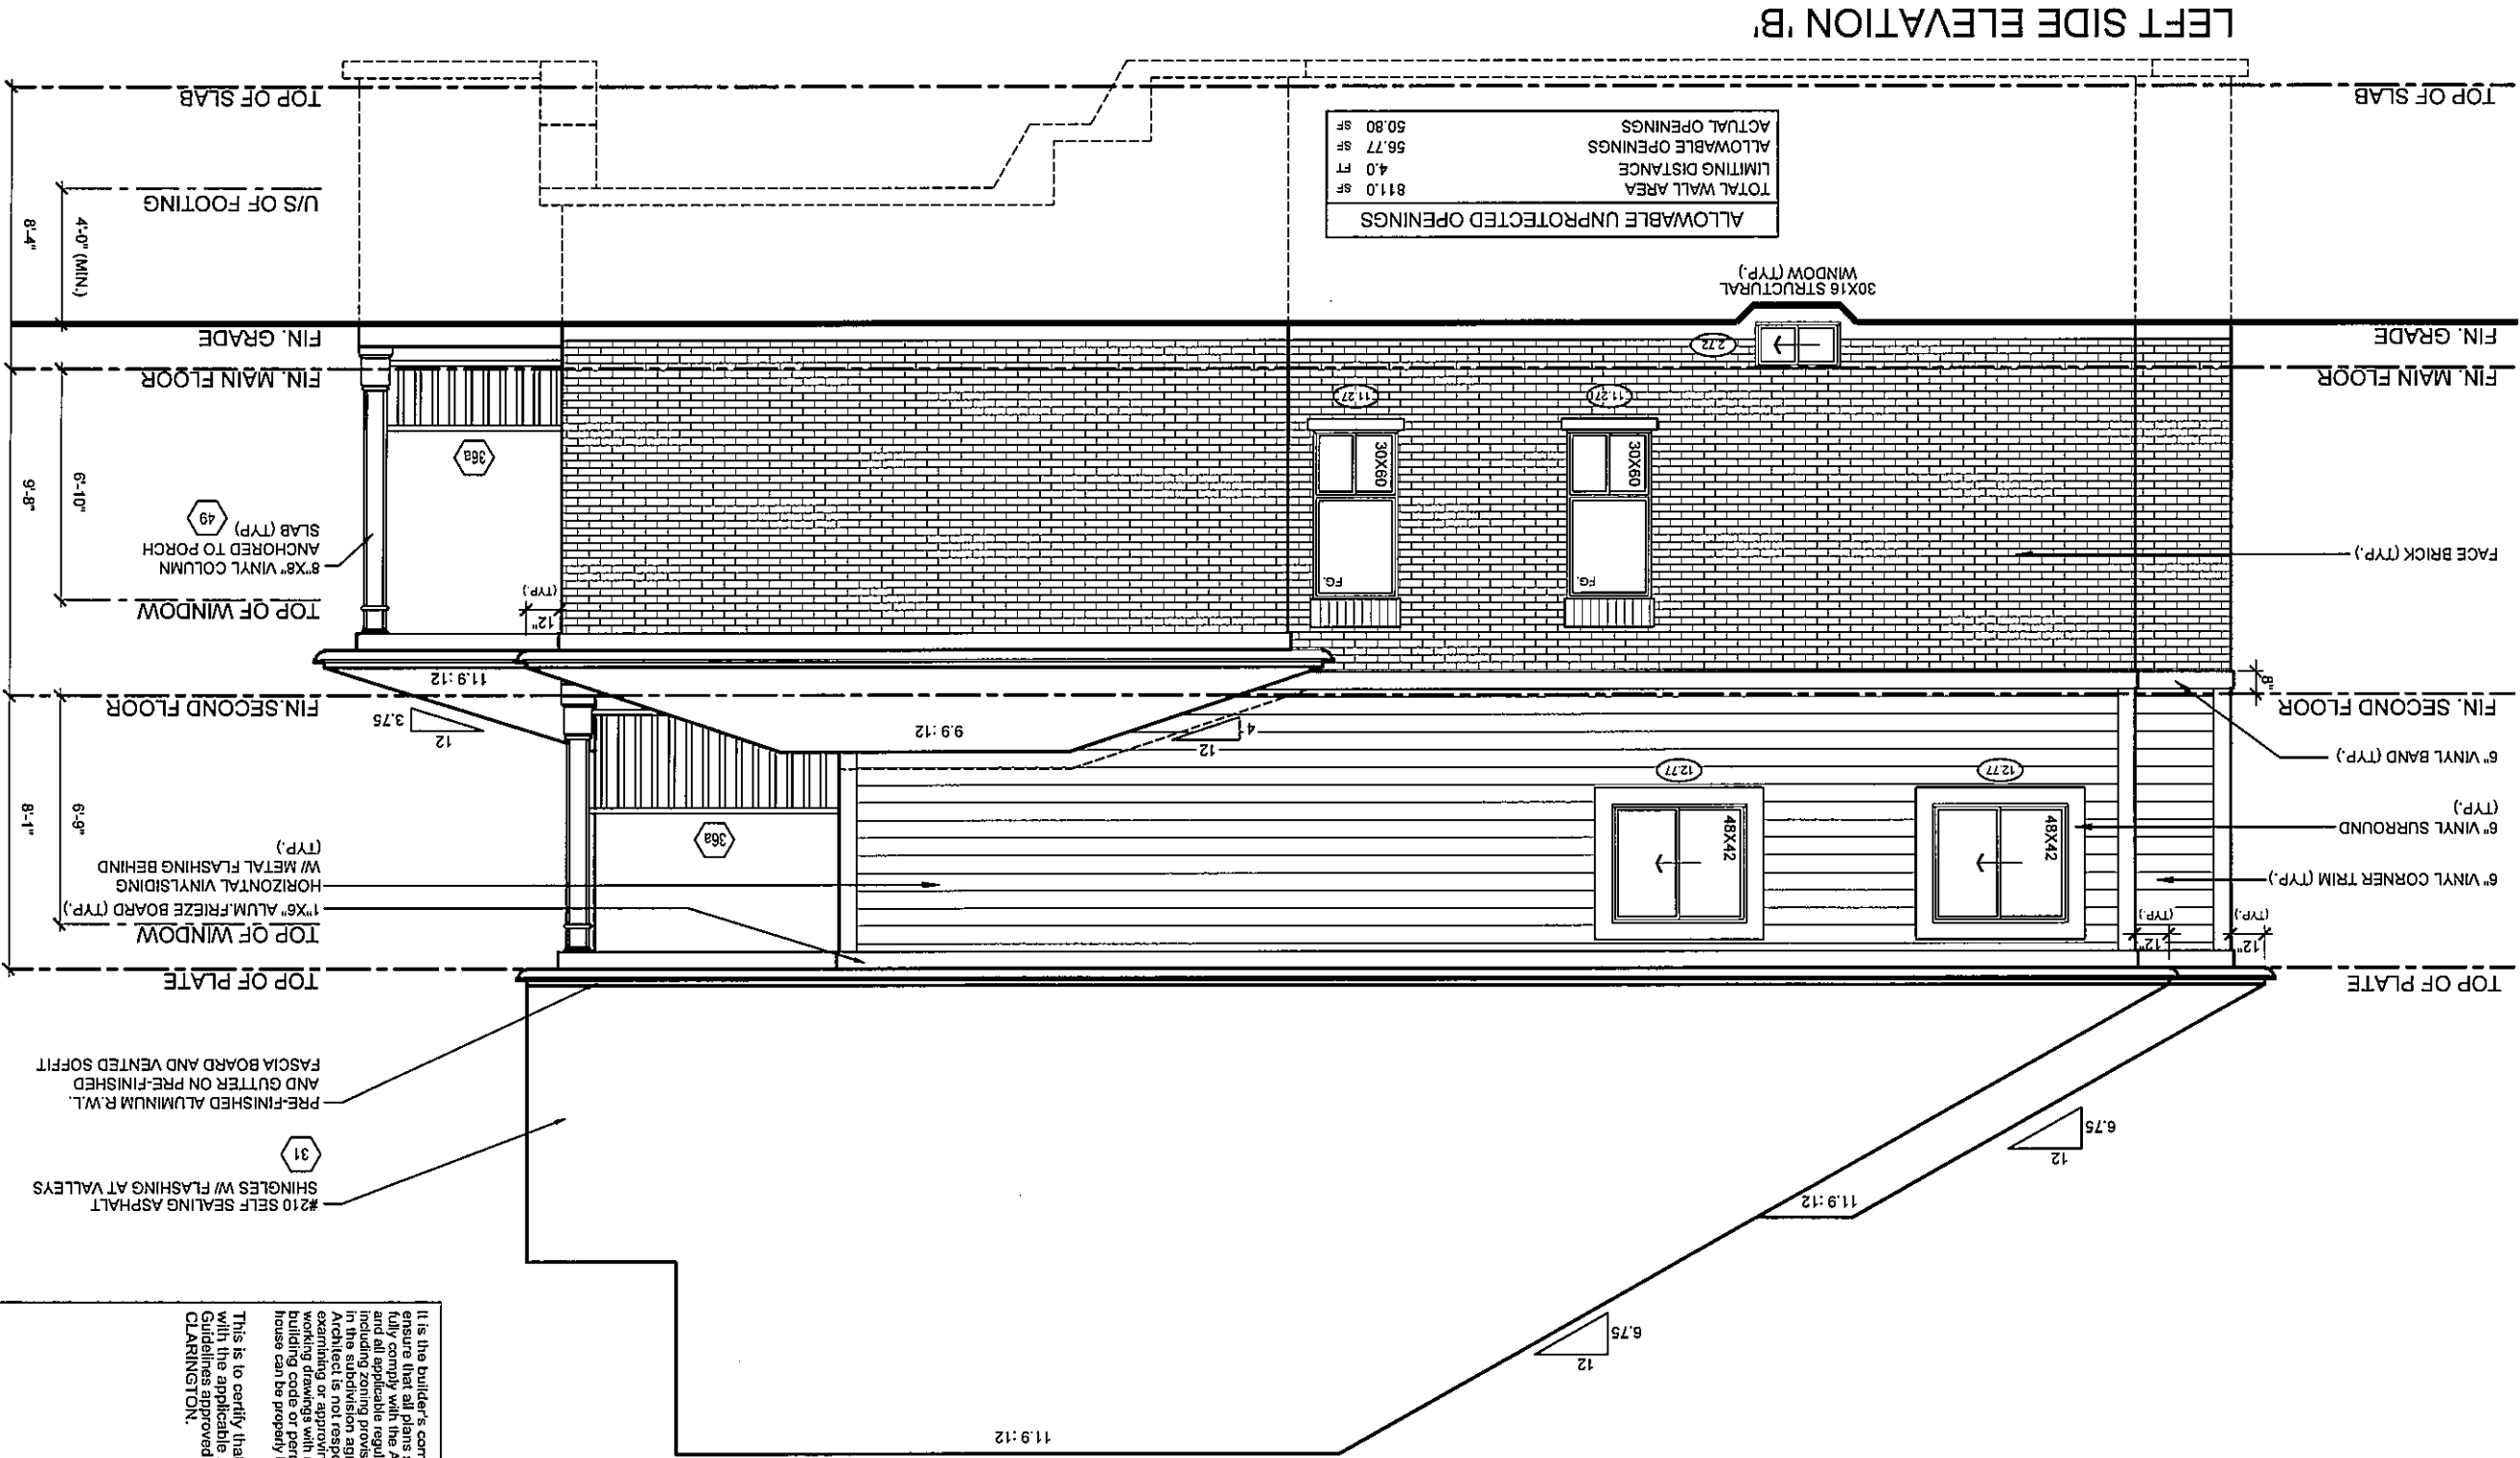

ALLOWABLE UNPROTECTED OPENINGS	
TOTAL WALL AREA	811.0 SF
LIMITING DISTANCE	4.0 FT
ALLOWABLE OPENINGS	56.77 SF
ACTUAL OPENINGS	50.80 SF

It is the builder's complete responsibility to ensure that all plans submitted for approval fully comply with the Architectural Guidelines and all applicable regulations and requirements including zoning provisions and any provisions in the subdivision agreement. The Control Architect is not responsible in any way for examining or approving site (lotting) plans or for any other plans or specifications for a building or code requirements. The Control Architect's responsibility is to ensure that the house can be properly built or located on its lot.

This is to certify that these plans comply with the applicable Architectural Design Guidelines approved by the Municipality of CLARINGTON.



RN design
Imagine • Inspire • Create
TEL: (905) 738-3177
FAX: (905) 738-5449

ESQUIRE HOMES
NORTHGLEN - PHASE 2
CLARINGTON, ONTARIO

MODEL
40-5 (GEORGE)

CLIENT

No.	ISSUED OR REVISION COMMENTS
1.	UPDATED TO OBC 2012 - 2015 ENACTMENT

SCALE
3/16" = 1'0"


PROJECT NUMBER
14093

PAGE

A14

I, **WESLEY GUNN**, DECLARE THAT I HAVE REVIEWED AND TAKE DESIGN RESPONSIBILITY FOR THESE PLANS. I AM A REGISTERED ARCHITECT UNDER DIVISION C, PART 3, SUBSECTION 32.4 OF THE BUILDING CODE CLASSIFICATION: **ARCHITECT**.

QUALIFIED DESIGNER BCIN: **21032**
FIRM BCIN: **26995**
DATE: **OCTOBER 19, 2015**
SIGNATURE:

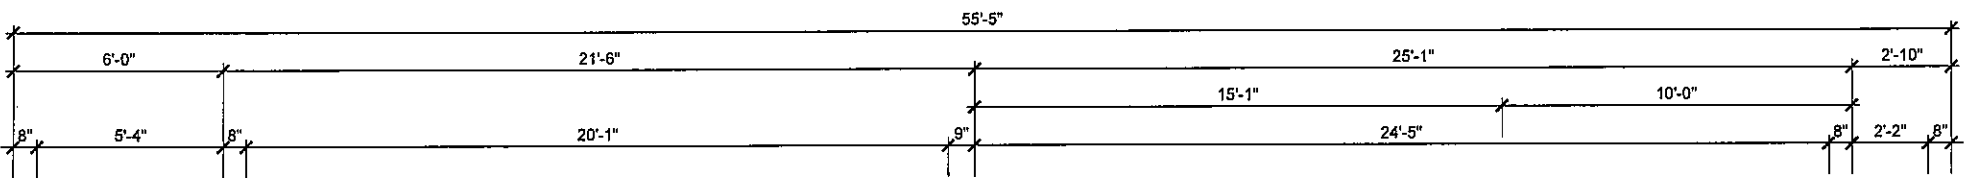

NOTE:
SPACE ALL FLOOR JOISTS @ 12" O.C.
UNDER ALL CERAMIC TILES AREA

CHECK FOUNDATION WALL FOR GARAGE DOOR ABOVE

50

L1+L7
(FOR OPT.CELLAR

CLIENT		CC1, 19/19	--	NC

ESQUIRE HOMES
NORTHGLEN - PHASE 2
CLARINGTON, ONTARIO


QUALIFIED DESIGNER BCIN:	21032	SIGNATURE:
FIRM BCIN:	26995	
DATE:	OCTOBER 19, 2015	

A15

File:C:_RN_Standards\ACA 2016\temp\AcPublish_14348\14093-40-5-FINAL-GEORGE.dwg Plotted: Oct 19, 2015 By:ArthurL


It is the builder's complete responsibility to ensure that all plans submitted for approval fully comply with the Architectural Guidelines and all applicable regulations and any provisions including zoning regulations and any provisions in the subdivision agreement. The Control Architect is not responsible in any way for examining or approving site (telling) plans or building codes or any other matter or that any house can be properly built or located on its lot.

This is to certify that these plans comply with the applicable Architectural Design Guidelines approved by the Municipality of CLARINGTON.

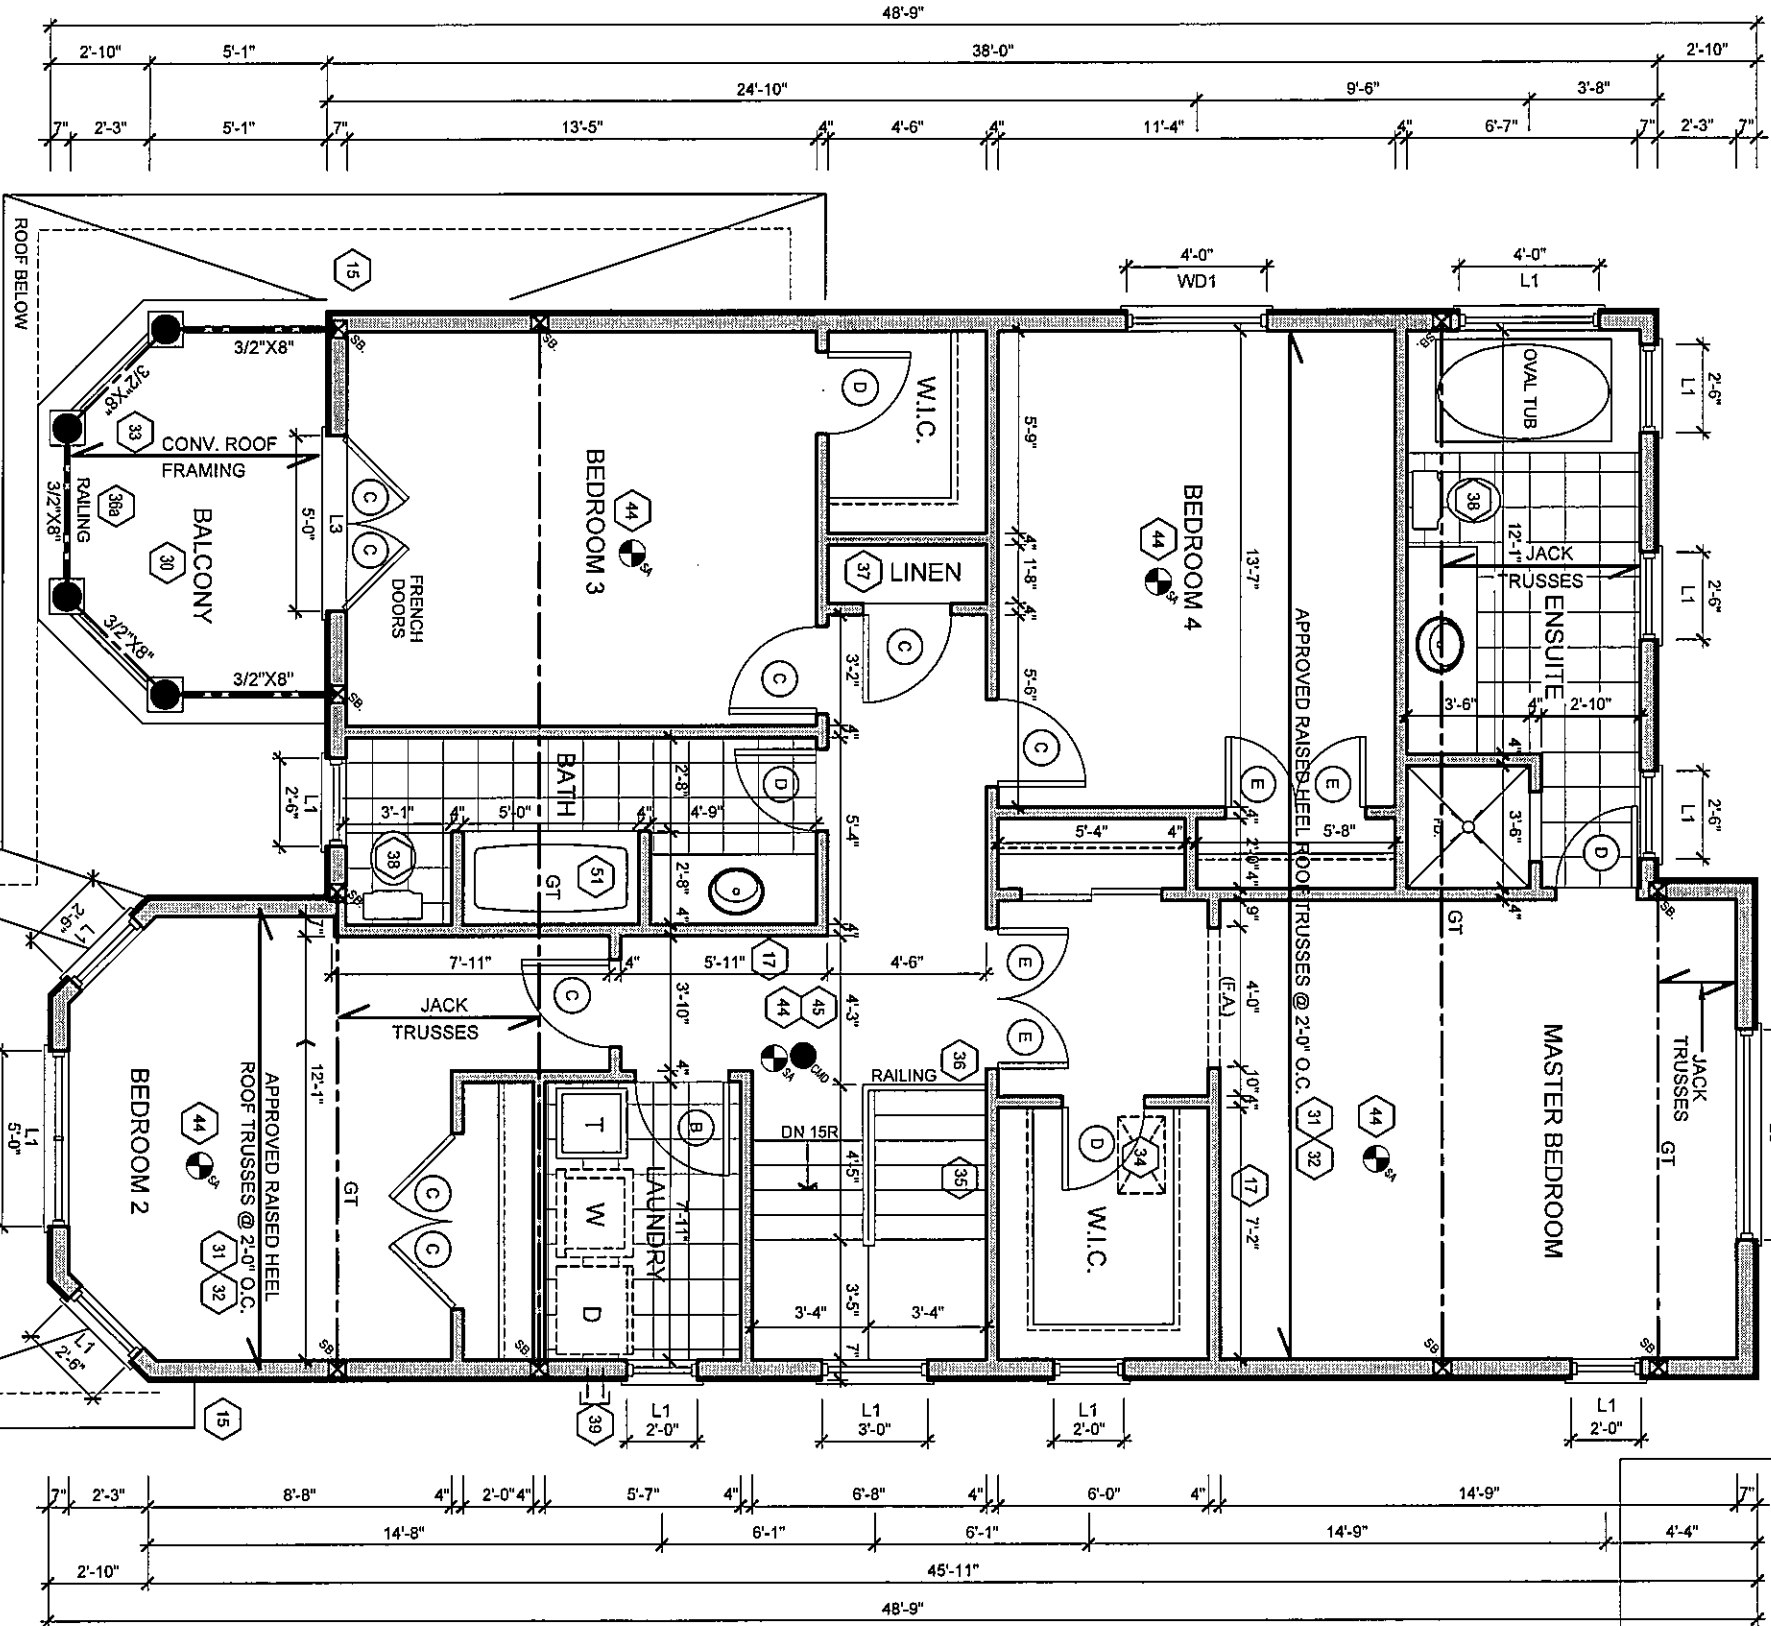

OCT 22 2015

FOR STRUCTURAL ONLY
EXCLUDING ROOF
TRUSS DESIGNS

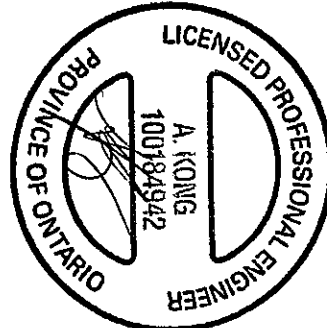

NOTE:
SPACE ALL FLOOR JOISTS @ 12" O.C.
UNDER ALL CERAMIC TILES AREA

NOTE:
CONC. FRONT PORCH
POURED PRIOR TO BRICK

SECOND FLOOR ELEV. 'A'
SIDE UPGRADE CONDITION



Imagine • Inspire • Create
TEL: (905) 736-3177
FAX: (905) 736-6449

ESQUIRE HOMES
NORTHGLEN - PHASE 2
CLARINGTON, ONTARIO


MODEL	40-5 (GEORGE)	NO. ISSUED OR REVISION COMMENTS	DATE	DWN	CHK	SCALE
CLIENT	1.	UPDATED TO OBC 2012 - 2015 ENACTMENT	OCT. 19/15	-	NC	3/16" = 1'0"

PROJECT NUMBER
14093

PAGE

A17

ALL CONVENTIONAL ROOF FRAMING TO CONFORM TO PART 9 OF THE OBC. ROOF RAFTERS THAT MEET OR CROSS OVER TRUSSES ARE TO BE 2"x4" SPS @ 24" o.c. WITH A 2"x4" SPF VERTICAL POST TO THE TRUSS UNDER, AT EACH CROSS POINT. POSTS LONGER THAN 6' TO BE LATERALLY BRACED SO THAT THE DISTANCE BETWEEN END POINTS & BETWEEN ROWS OF BRACING DOES NOT EXCEED 6'.

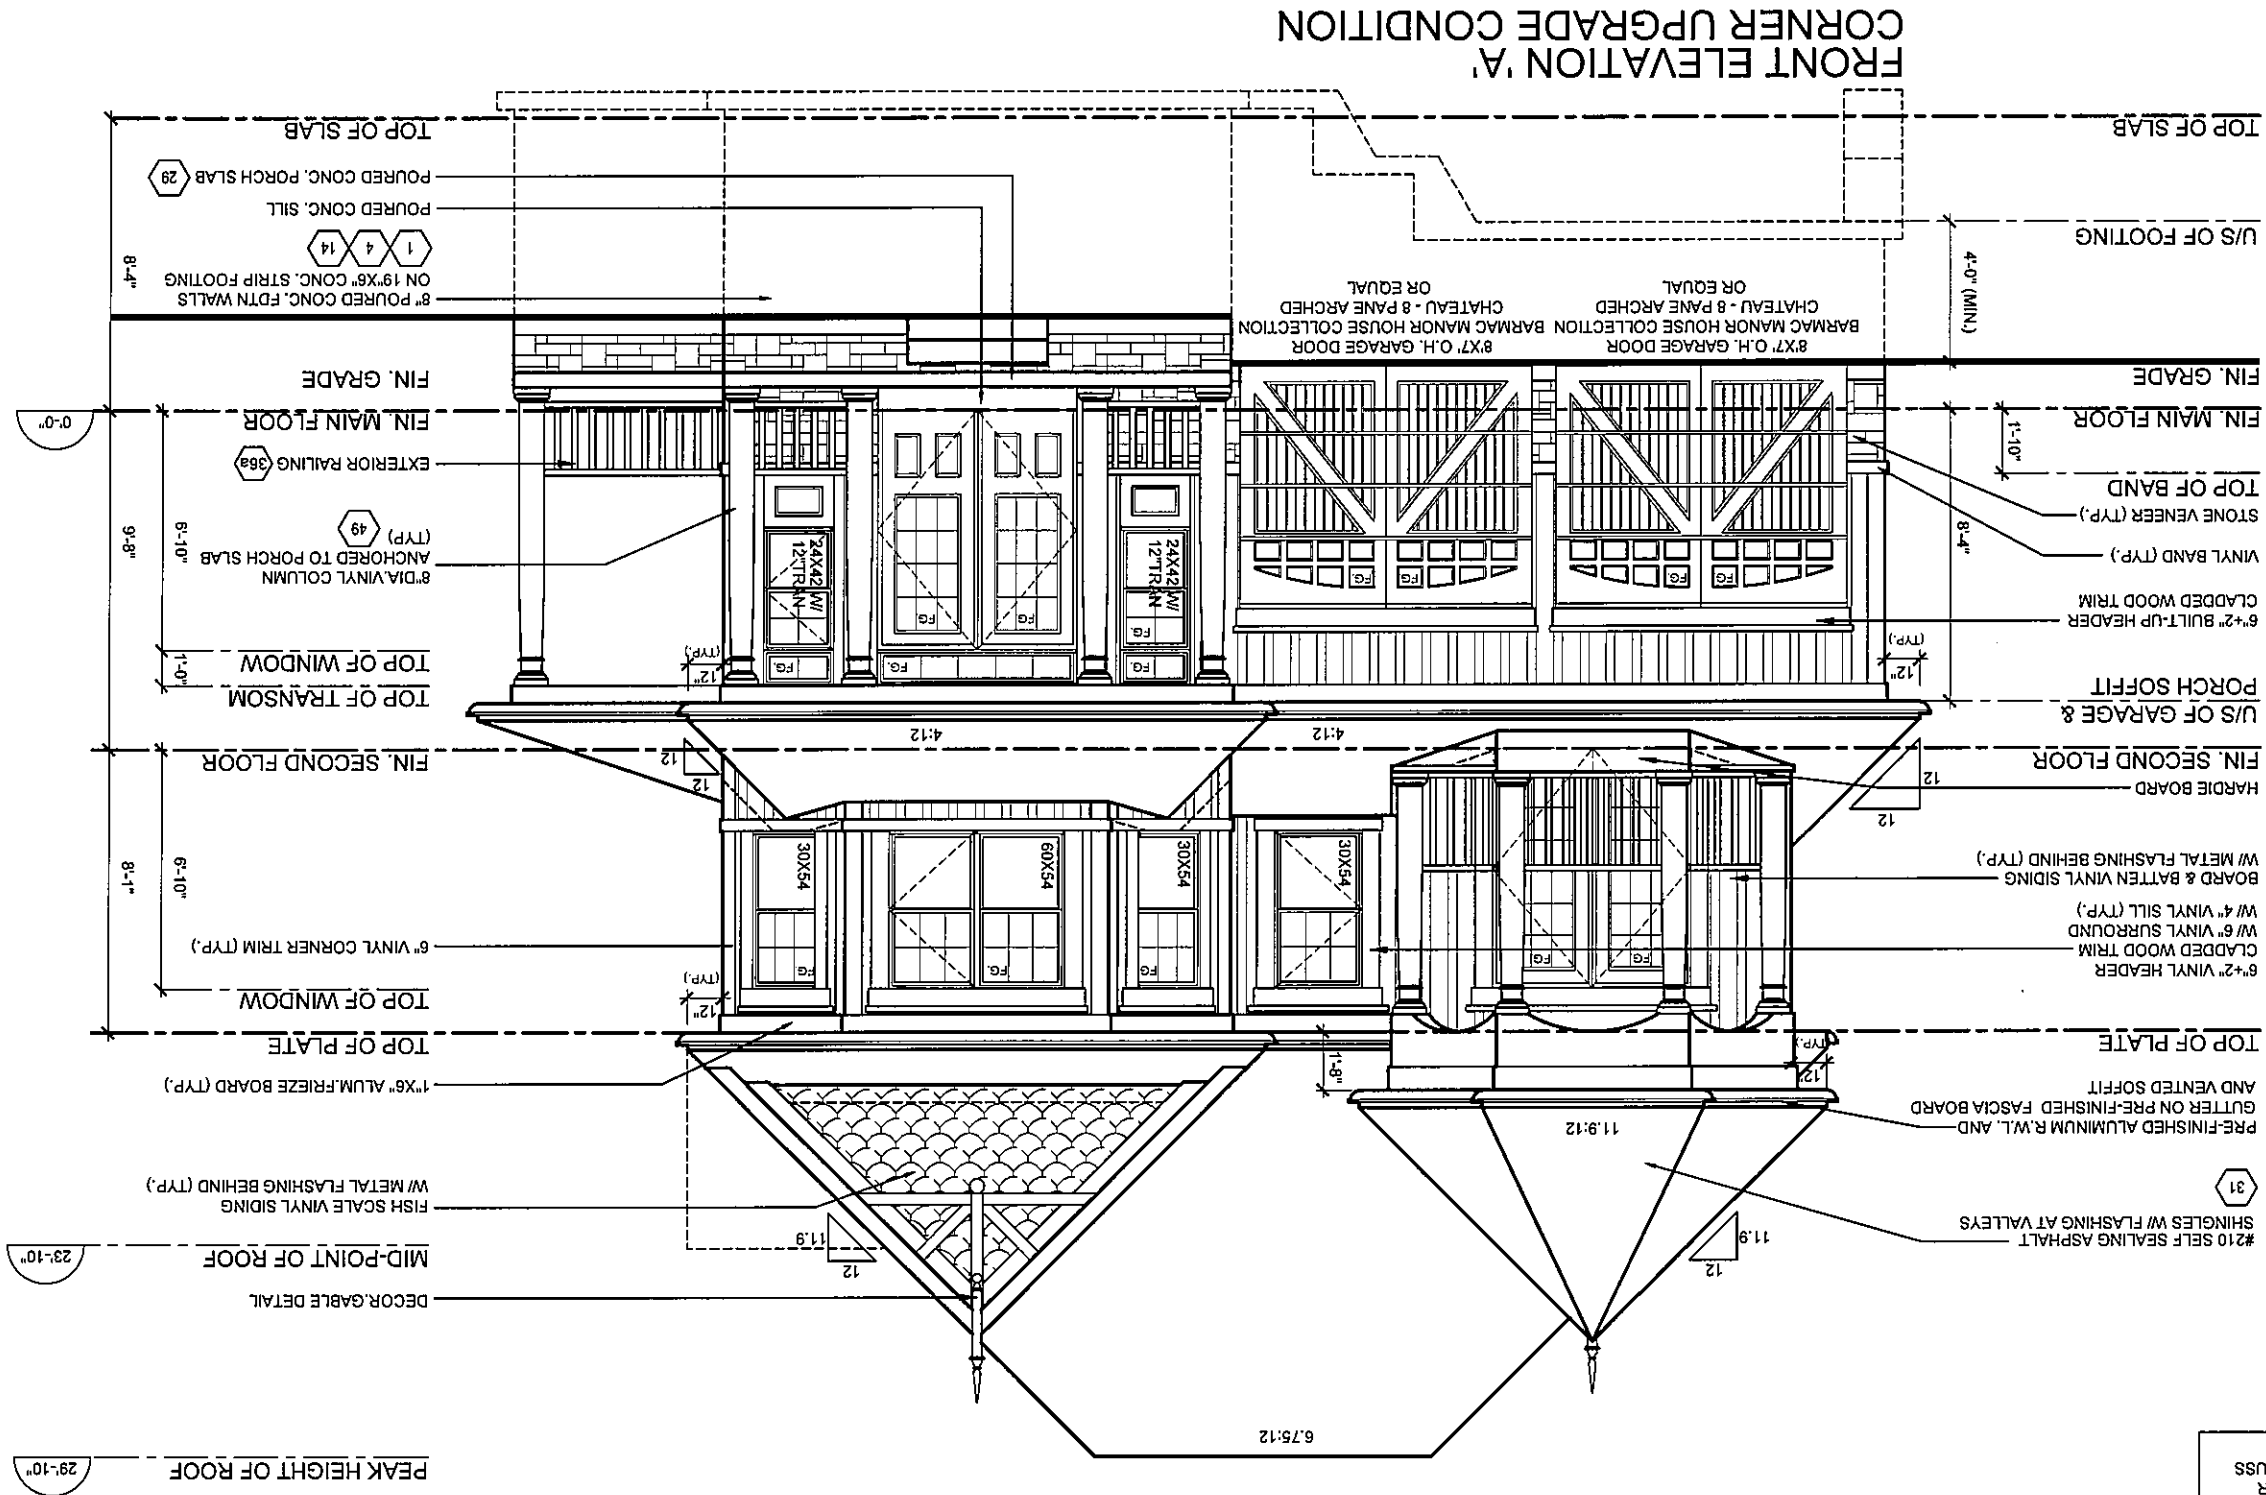


It is the builder's complete responsibility to ensure that all plans submitted for approval fully comply with the Architectural Guidelines and all applicable regulations and requirements including zoning provisions and any provisions in the subdivision agreement. The Control Architect is not responsible in any way for determining or adjusting the building plans or building code or permit matter or that any house can be properly built or located on its lot.

MODEL	40-5 (GEORGE)				SCALE	3/16" = 1'0"
CLIENT	ESQUIRE HOMES NORTHGLEN - PHASE 2 CLARINGTON, ONTARIO	No.	ISSUED OR REVISION COMMENTS	DATE	DWN	CHK
		1.	UPDATED TO OBC 2012 - 2015 ENACTMENT	OCT. 19/15	-	NC
					PROJECT NUMBER	14093
					PAGE	440


A18

PARTIAL
BASEMENT FLOOR ELEV. 'A'
WALKOUT DECK CONDITION


NOTE:
SPACE ALL FLOOR JOISTS @ 12" O.C.
UNDER ALL CERAMIC TILES AREA

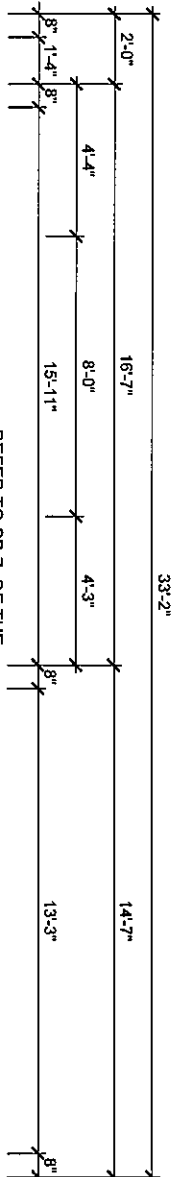

REFER TO SB-7 OF THE
SUPPLEMENTARY GUIDELINES
6"x6" POST ON GALV. METAL
SADDLE SET INTO 12" DIA. SONO
TUBE MIN. 48" BELOW GRADE
2 1/2"x8" LEDGER ANCHORED
THROUGH VENEER TO WD.
LINTEL W/ 1/2" DIA. GALV.
BOLTS @ 16" O.C.

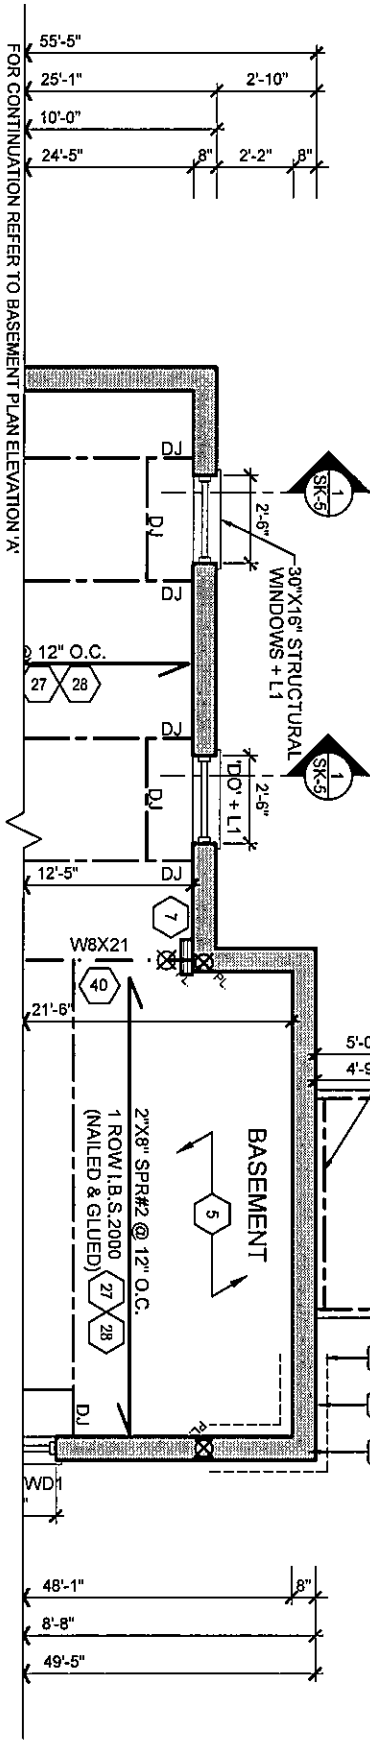


PARTIAL
GROUND FLOOR ELEV. 'A'
WALKOUT DECK CONDITION

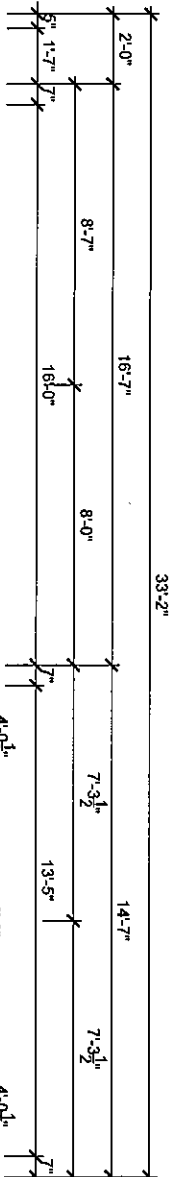


NOTE:
CONC. FRONT PORCH
POURED PRIOR TO BRICK

NOTE:
SPACE ALL FLOOR JOISTS @ 12" O.C.
UNDER ALL CERAMIC TILES AREA

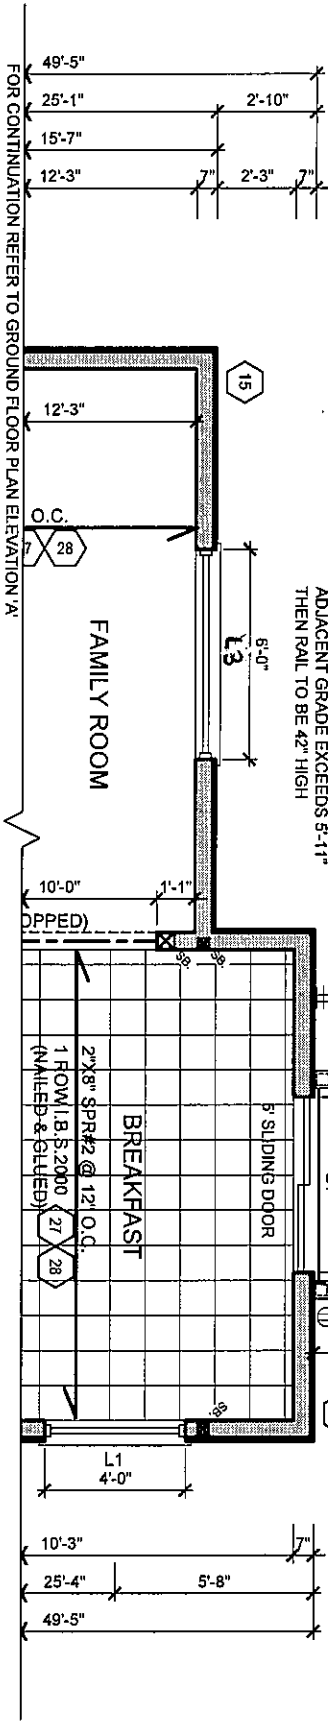

OCT 22 2015


FOR STRUCTURAL ONLY
EXCLUDING ROOF
TRUSS DESIGNS

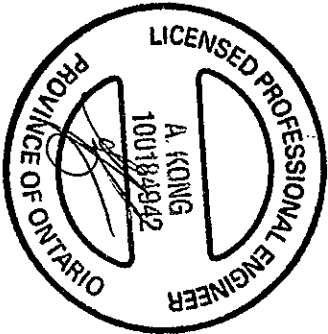

It is the builder's complete responsibility to ensure that all plans submitted for approval and all applicable regulations and requirements including zoning provisions and any provisions in the subdivision agreement. The Control Architect is not responsible in any way for examining or approving site (lotting) plans or working drawings with respect to any zoning or building code or permit matter or that any house can be properly built or located on its lot.

This is to certify that these plans comply with the applicable Architectural Design Guidelines approved by the Municipality of CLARINGTON.

 RN design <i>Imagine • Inspire • Create</i> TEL: (905) 738-3177 FAX: (905) 738-5446	MODEL	40-5 (GEORGE)		No. ISSUED OR REVISION COMMENTS		DATE	DWN	CHK	SCALE
	CLIENT	ESQUIRE HOMES NORTHGLEN - PHASE 2 CLARINGTON, ONTARIO		1.	UPDATED TO OBC 2012 - 2015 ENACTMENT	OCT. 19/15	-	NC	3/16" = 1'0"
THESE DRAWINGS ARE NOT TO BE SCALED. THEY ARE FOR INFORMATION ONLY. TO COMMENCEMENT OF ANY WORK, ANY DISCREPANCIES MUST BE REPORTED DIRECTLY TO RN DESIGN LTD. REVISED: JANUARY 08, 2015 - RN STAFF IN ACCORDANCE TO SB-12 COMPLIANCE PACKAGE J	I, NELSON GUNNA DECLARE THAT I HAVE REVIEWED AND TAKE DESIGN RESPONSIBILITY FOR THE DESIGN WORK ON BEHALF OF RN DESIGN LIMITED. I AM QUALIFIED, AND THE FIRM IS REGISTERED, IN THE APPROPRIATE CLASSIFICATION CATEGORIES.		QUALIFIED DESIGNER BCIN: 21032 FIRM BCIN: 26995 DATE: OCTOBER 19, 2015		SIGNATURE:		PAGE		
	PROJECT NUMBER 14093					A20			

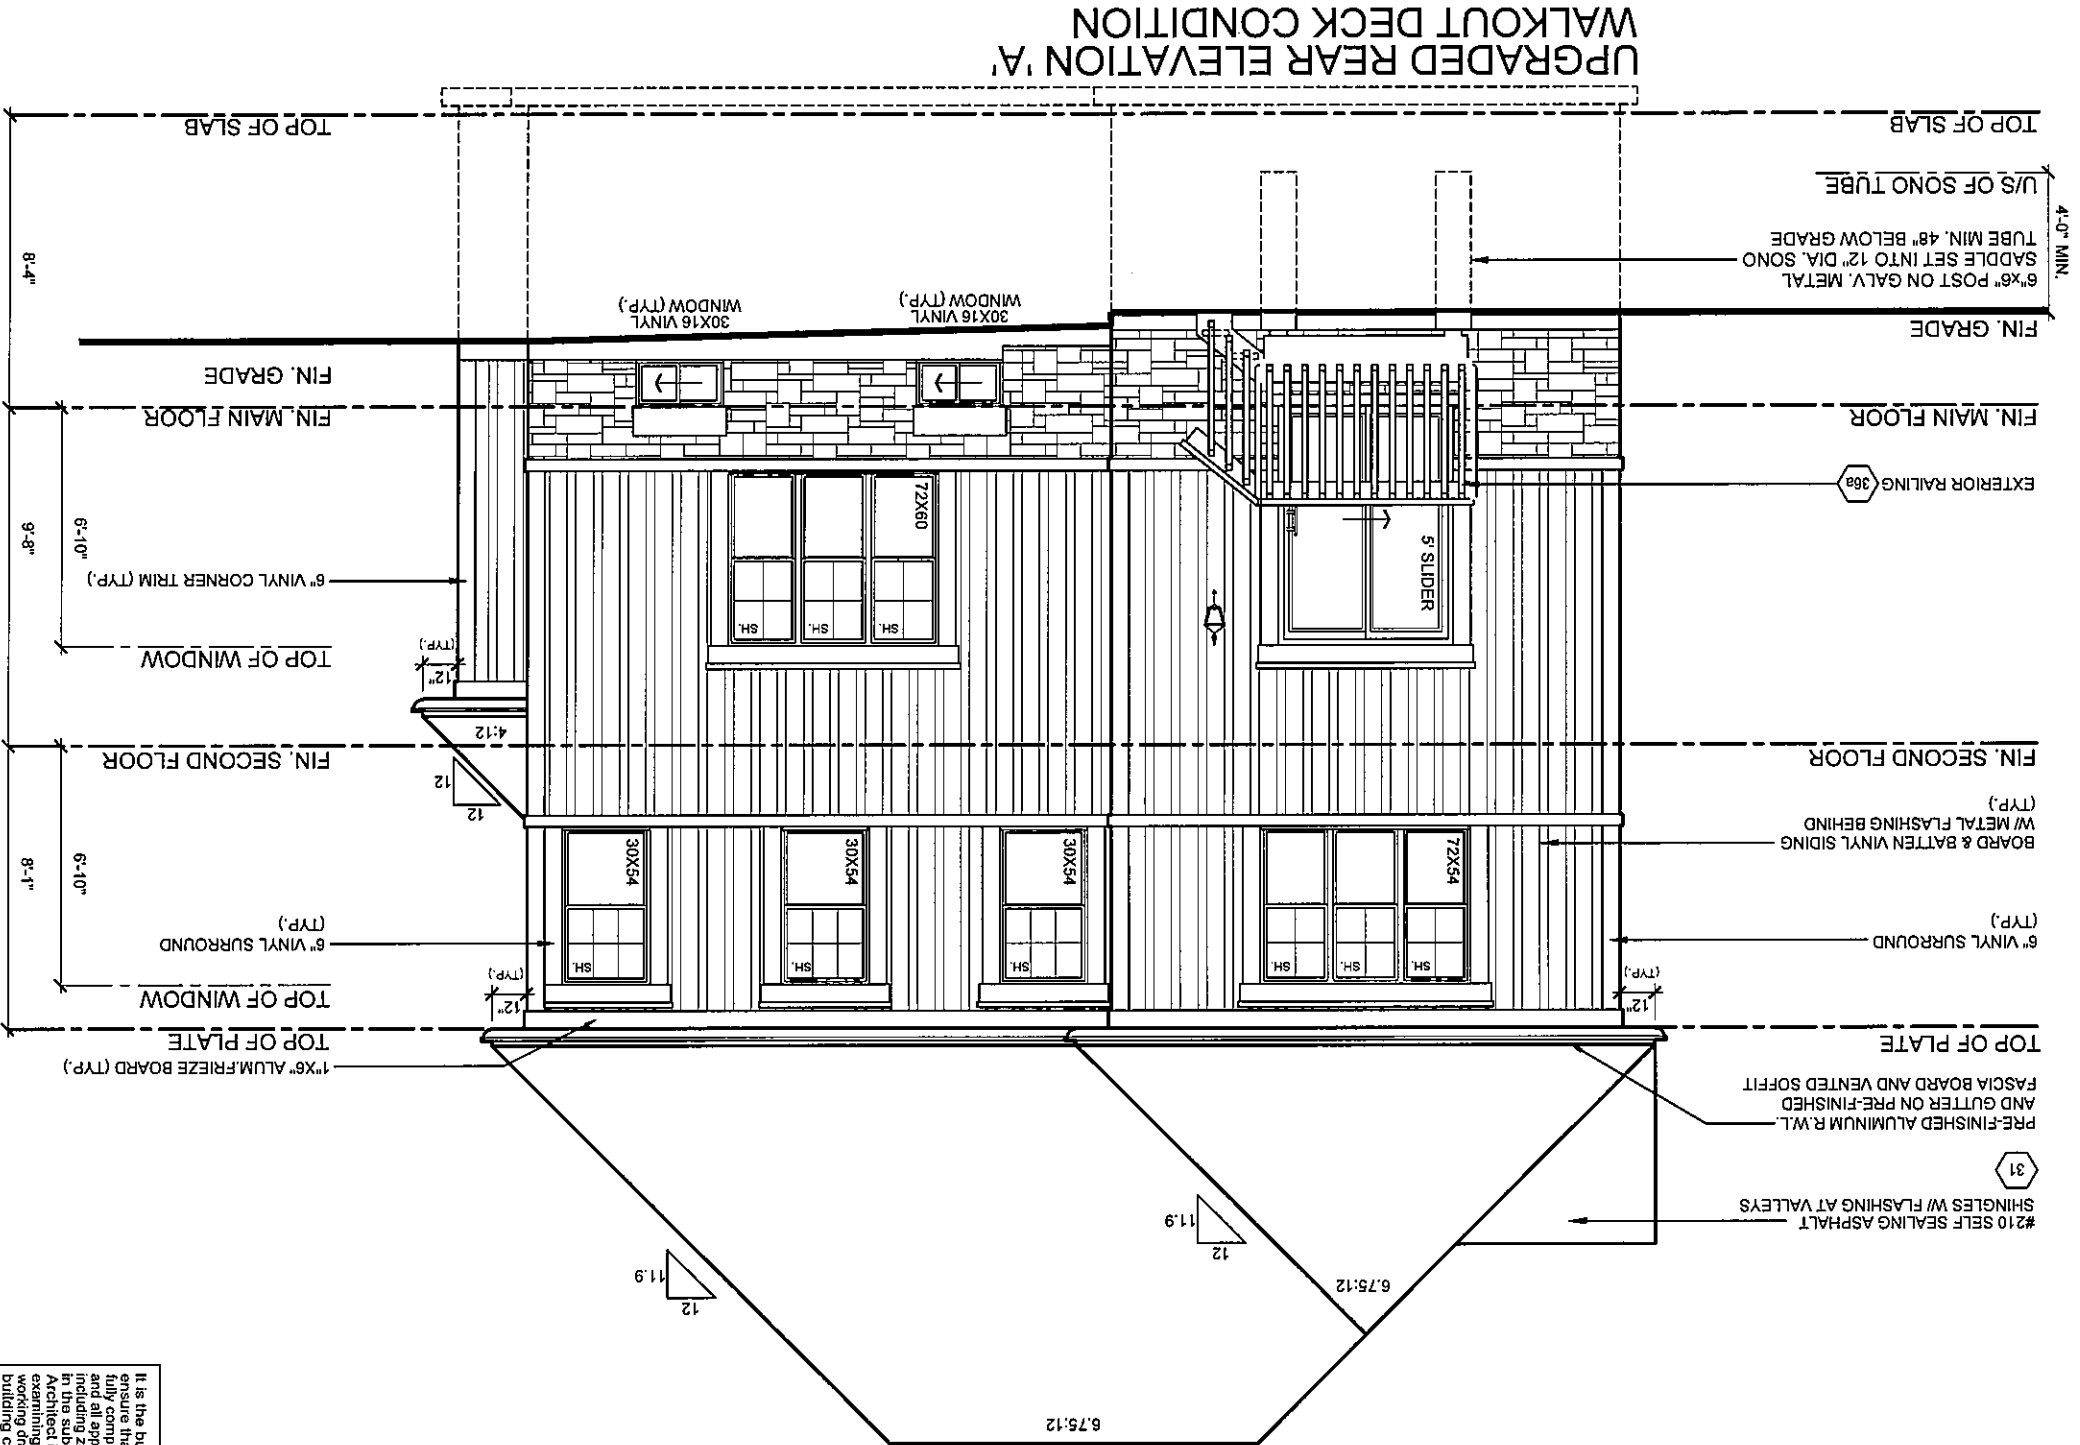

This is to certify that these plans comply with the applicable Architectural Design Guidelines approved by the Municipality of CLARINGTON.



RN design
Imagine • Inspire • Create
TEL: (905) 738-3177
FAX: (905) 738-5449

ESQUIRE HOMES
NORTHGLEN - PHASE 2
CLARINGTON, ONTARIO

MODEL

40-5 (GEORGE)

CLIENT

No.	ISSUED OR REVISION COMMENTS
1.	UPDATED TO OBC 2012 - 2015 ENACTMENT

DATE

OCT. 19/15

DWN

NC

SCALE
3/16" = 1'0"

PROJECT NUMBER
14093


PAGE

A21


I, NELSON GUHA, DECLARE THAT I HAVE REVIEWED AND TAKE DESIGN RESPONSIBILITY FOR THE ABOVE DRAWING. I AM A REGISTERED ARCHITECT UNDER DIVISION C, PART 3, SUBSECTION 32.4 OF THE BUILDING CODE CLASSIFICATION CATEGORIES.

QUALIFIED DESIGNER BCIN: 21032
FIRM BCIN: 28995
DATE: OCTOBER 19, 2015

SIGNATURE:

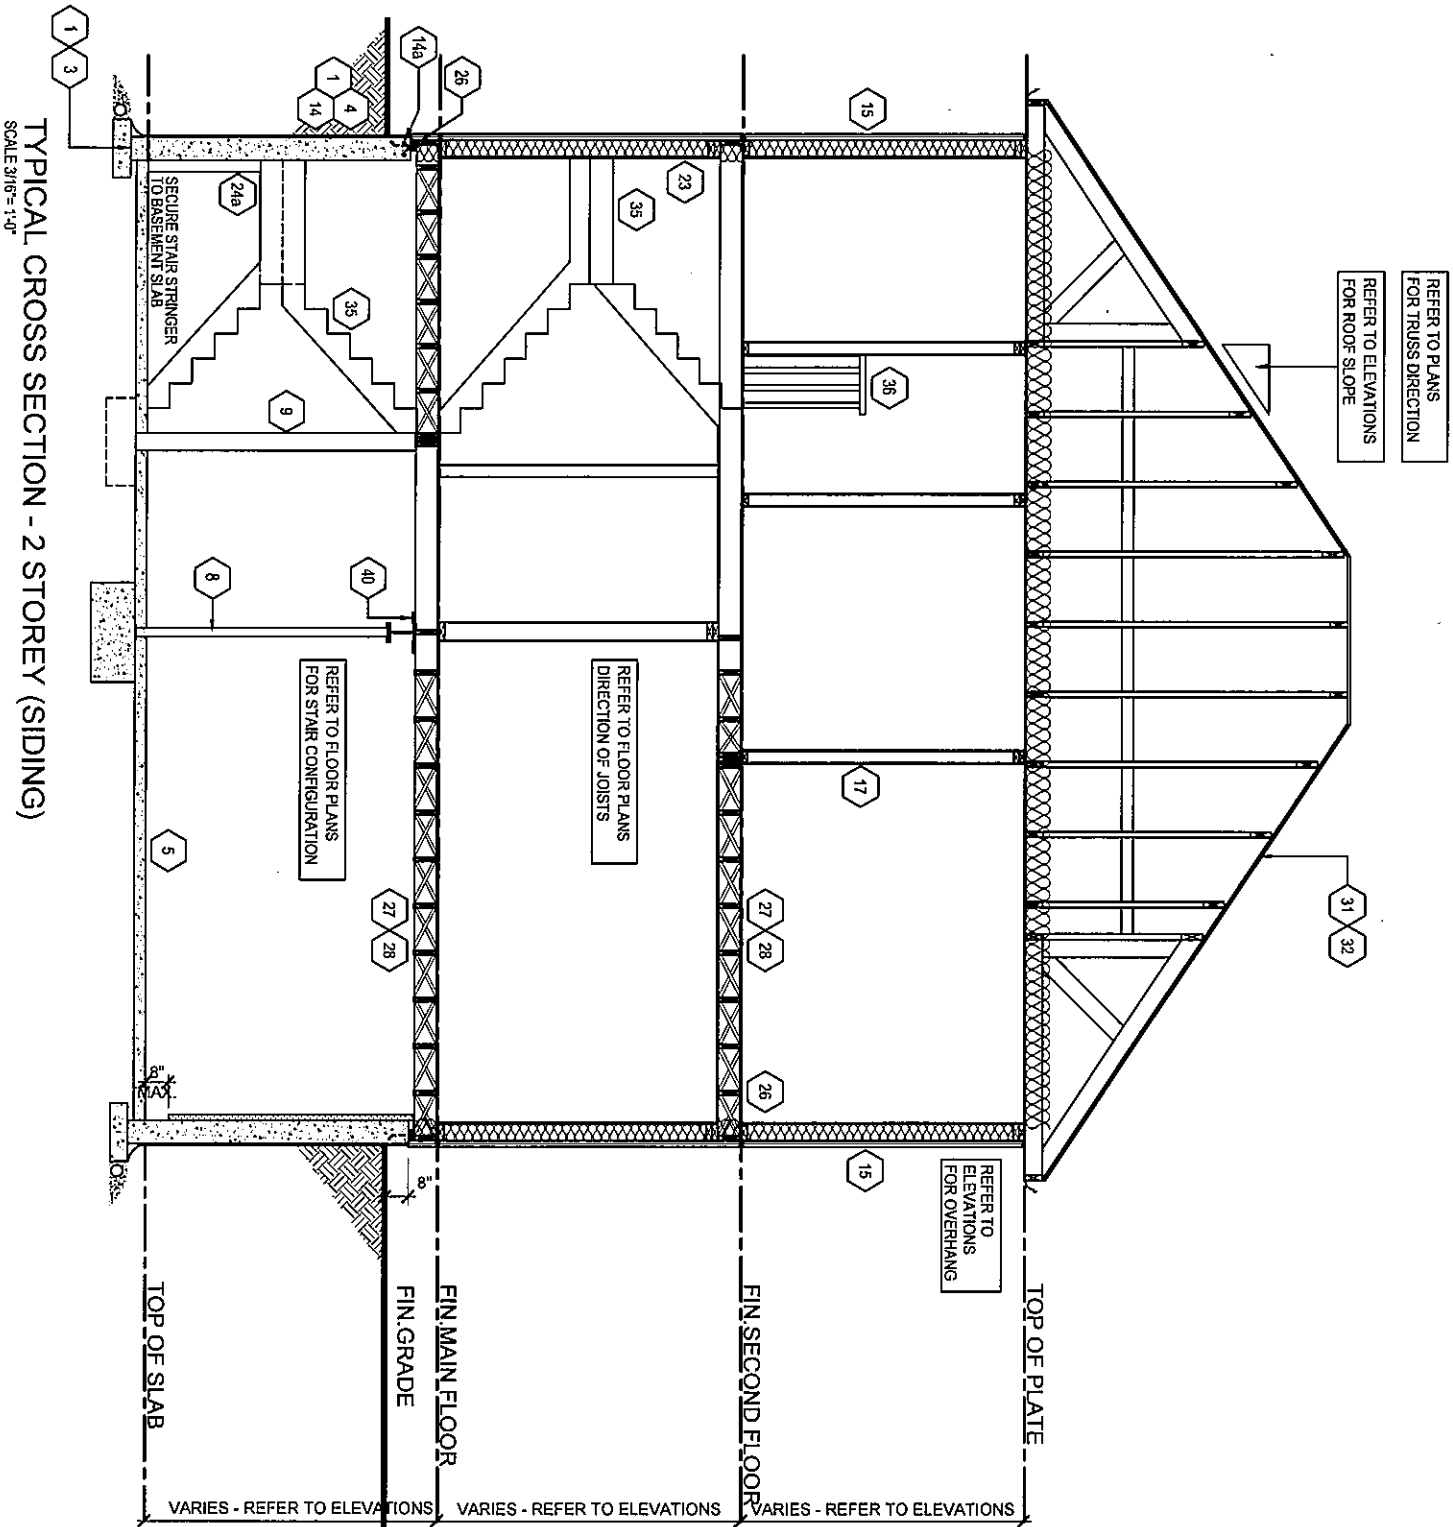

FOR STRUCTURAL ONLY

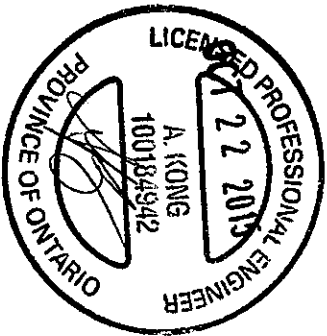

 FIN design <i>Imagine • Inspire • Create</i> TEL: (905) 738-3177 FAX: (905) 738-5448	MODEL	40-5 (GEORGE)				
	CLIENT	ESQUIRE HOMES NORTHGLEN - PHASE 2 CLARINGTON, ONTARIO				
THESE DRAWINGS ARE NOT TO BE SCALED. ALL DIMENSIONS MUST BE OBTAINED FROM THE DRAWINGS. PRIOR TO COMMENCEMENT OF ANY WORK, ANY DISCREPANCIES MUST BE REPORTED DIRECTLY TO FIN DESIGN LTD. REVISED: JANUARY 08, 2015 - RN STAFF IN ACCORDANCE TO SP-12 COMPLIANCE PACKAGE J	No.	ISSUED OR REVISION COMMENTS	DATE	DWN	CHK	SCALE
	1.	UPDATED TO OBC 2012 - 2015 ENACTMENT	OCT. 19/15	--	NC	N/A
I, NELSON GUINA DECLARE THAT I HAVE REVIEWED AND TAKE DESIGN RESPONSIBILITY FOR THE DESIGN WORK ON BEHALF OF FIN DESIGN LIMITED. I AM QUALIFIED AND THE FIRM IS REGISTERED, IN THE APPROPRIATE CLASSIFICATION CATEGORIES.	QUALIFIED DESIGNER BCIN:	21032	SIGNATURE:			
	FIRM BCIN:	26995	DATE:	OCTOBER 19, 2015		
	PAGE	PROJECT NUMBER 14093				
		D4				