




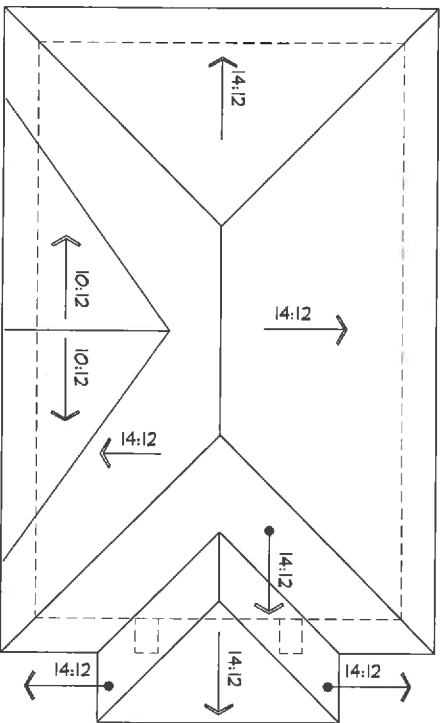


ROOF PLAN

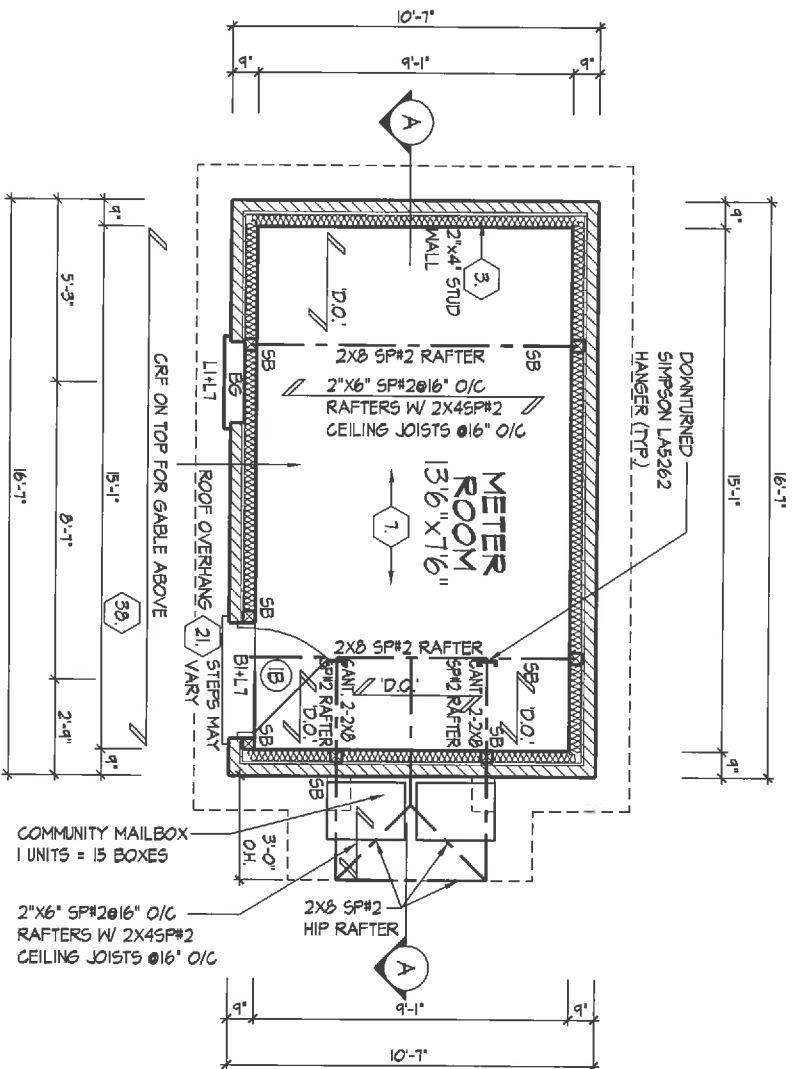

GROUND FLOOR PLAN

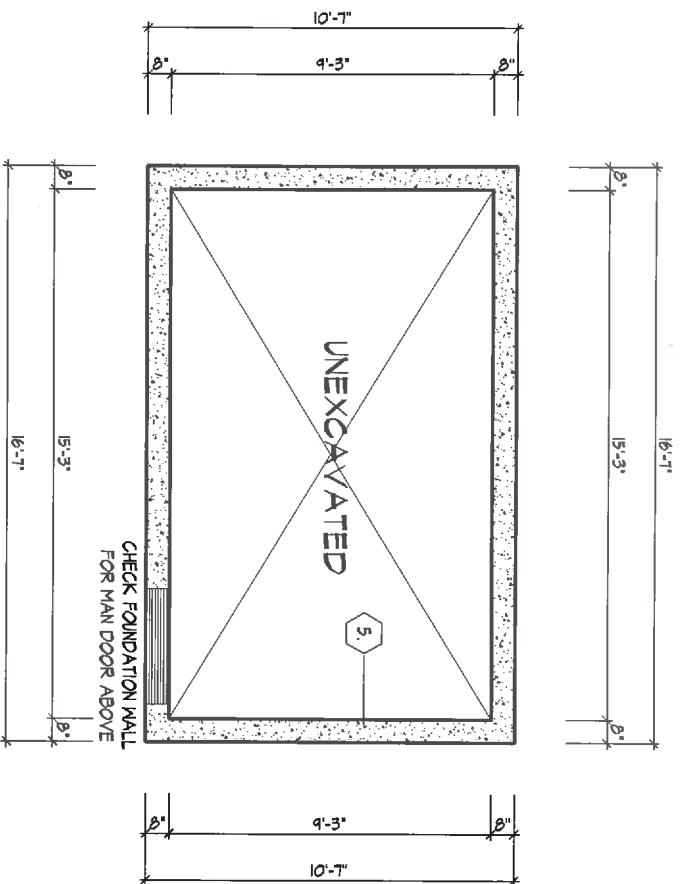

FOUNDATION PLAN

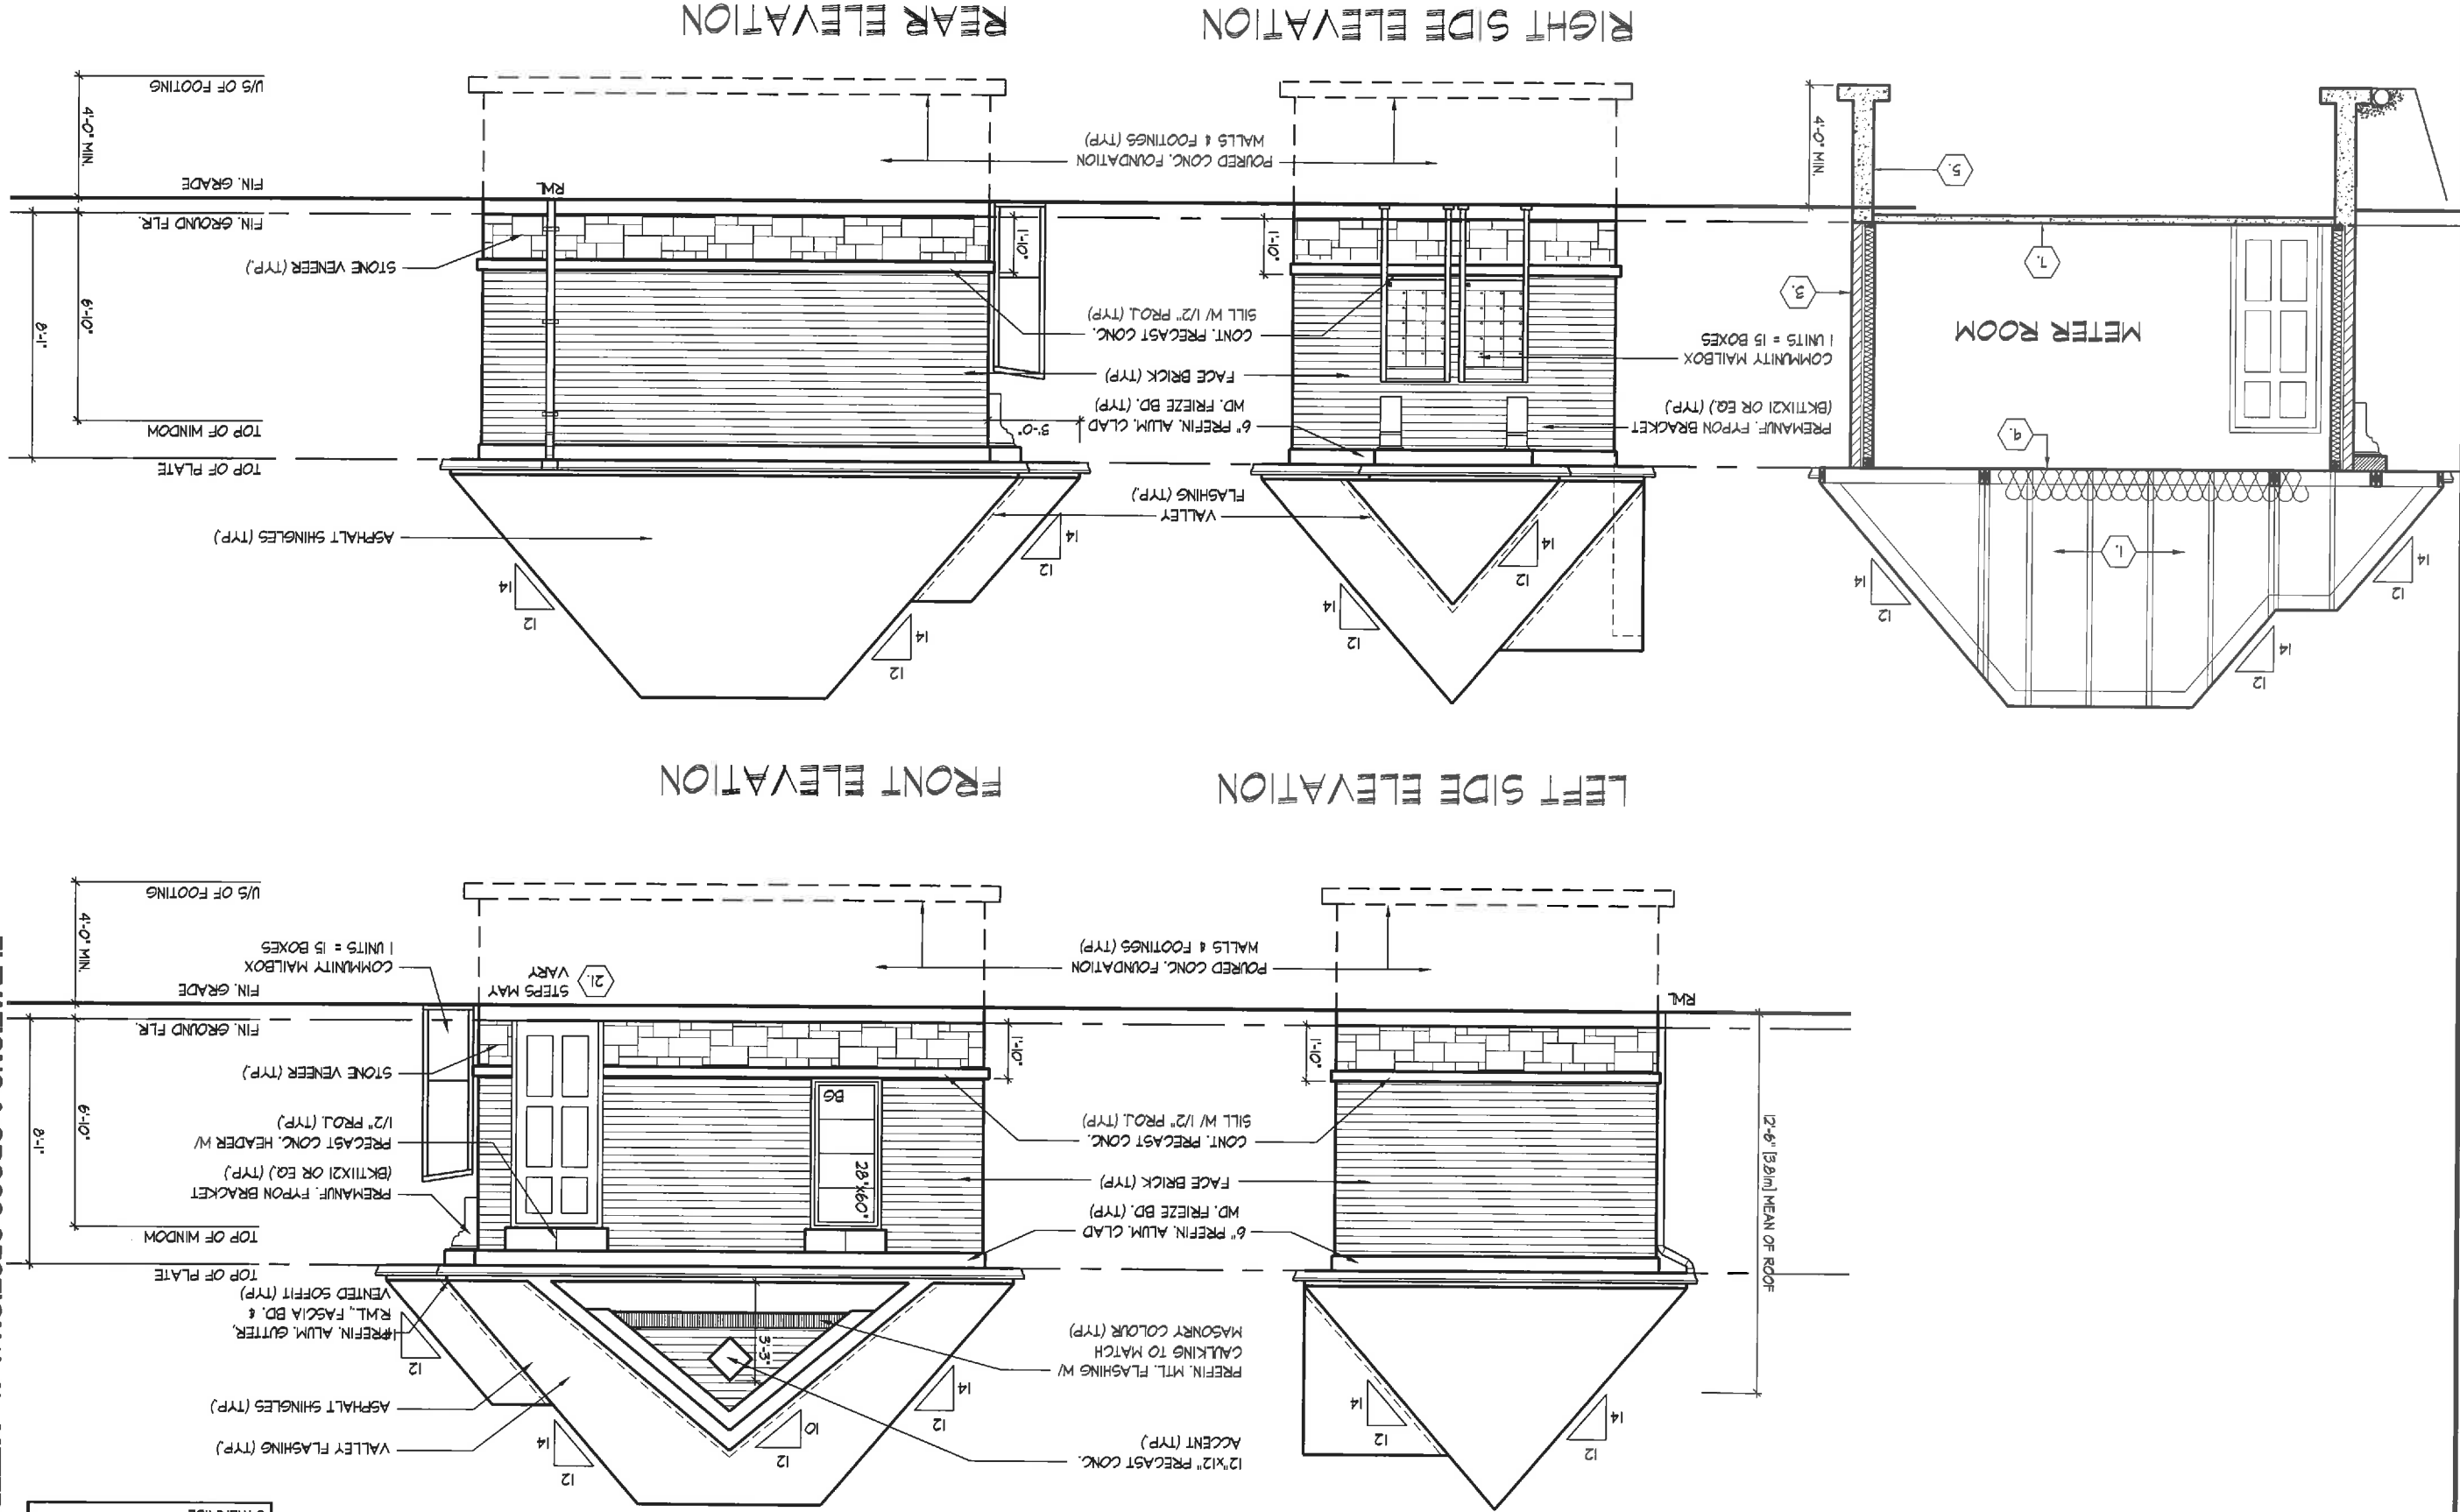

ROOF OVERHANGS ARE TO
BE 12" UNLESS NOTED
OTHERWISE

ELEVATIONS & CROSS SECTION 'A-A' - METER ROOM

ESQUIRE HOMES - 212043
RIVER RUN, AJAX, ONTARIO

Drawn By: RC
Checked By: VS
Scale: 3/16"=1'-0"
File Number: 212043 METER ROOM.DWG
Rev: 2016.03.08

HUNT
DESIGN ASSOCIATES INC.
www.hunt-design.ca

NAME: VSHIVPAUL
REGISTRATION INFORMATION: 28444
SIGNATURE: 19885