Schedule 1: Designer Information Use one form for each individual who reviews and takes responsibility for design activities with respect to the project. A. Project Information Building number, street name Unit no. Lot/con. 41-05 'A' 71 Municipality Postal code Plan number/ other description **BRAMPTON** 43M-2005 B. Individual who reviews and takes responsibility for design activities Name Firm Julio Pinzon RN Design Limited Street address Unit no. Lot/con. 8395 Jane Street 203 Municipality Postal code Province E-mail Vaughan L4K 5Y2 Ontario juliop@rndesign.com Telephone number Fax number Cell number (905) 738-3177 (905) 738-5449 Design activities undertaken by individual identified in Section B. [Building Code Division C, Part 3 Table 3.5.2.1 ☐ HVAC – House House ☐ Building Structural Small Buildings ☐ Building Services Plumbing – House Large Buildings ☐ Detection, Lighting and Power ☐ Plumbing – All Buildings Complex Buildings ☐ Fire Protection ☐ On-site Sewage Systems Description of designer's work Review of the site plan design and working drawings for Lot 71 model BRAHMS 41-05 'A' REV ) door to garage and side yard. Design responsibility excludes any structural design and specifications outside of the scope of Part 9 of the OBC. Declaration of Designer ١ Julia Pinzon declare that (choose one as appropriate): (print name) ☑ I review and take responsibility for the design work on behalf of a firm registered under Division C, Part 3, subsection 3.2.4. of the Building Code. I am qualified, and the firm is registered, in the appropriate classes/categories: Individual BCIN: 38688 Firm BCIN: 26995 ☐ I review and take responsibility for the design work and am qualified in the appropriate category as an "other designer" under Division C, Part 3, subsection 3.2.5 of the Building Code. Individual BCIN: Basis for exemption from registration: -The design work is exempt from the registration and qualification requirements of the Building Code. Basis for exemption from registration and qualification:

March 2, 2017

I have authority to bind the corporation or partnership (if applicable).

The information contained in this schedule is true to the best of my knowledge.

Date Signature of Designer

\*For the purposes of this form, "individual" means the "person" referred to in Division C, Part 3, Clause 3.2.4.7. (1)(d), Division C, Part 3, Article 3.2.5.1. and all other persons who are exempt from qualification under Division C, Part 3, Subsections 3.2.4. and 3.2.5.


### NOTE:

I certify that: 1.

- Firm and Individual BCIN numbers are not required for building permit applications submitted prior to January 1, 2006
- Schedule 1 does not need to be completed by architects, or holders of a Certificate of Practice or a Temporary License under the Architects Act


it is the builder's complete responsibility to ensure that all plans submitted for approval fully comply with the Architectural Guidelines and all applicable regulations and requirements including zoning provisions and any provisions in the subdivision agreement. The Control Architect is not responsible in any way for examining or approving site (lotting) plans or working drawings with respect to any zoning or building code or permit matter or that any house can be properly built or located on its lot,

This is to certify that these plans comply with the applicable Architectural Design Guidelines approved by the City of BRAMPTON.

 



# ROULETTE CRESCENT

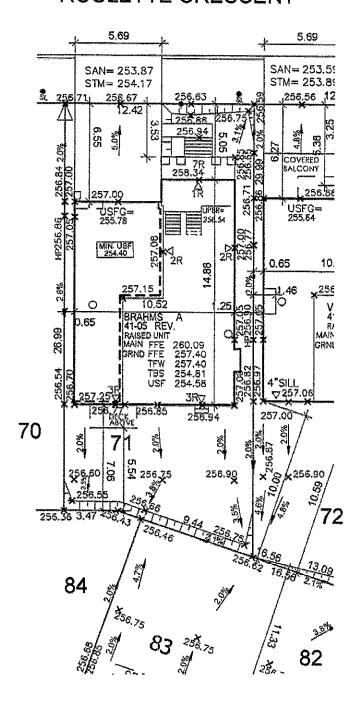

# OPESSION CONTRICTOR OF ONTERED CONTRICTOR OF

### URBANTECH NOTES:

- No final utility location information at this time, Urbantech will not be responsible for future changes to design. Builder should notify purchaser's that street hardware and above ground utility furniture may be added or removed from their frontages.
- Builder to lower underside of footings where adjacent to RLCB leads. Exact depth to be determined on site during footing excavation.
- 3) Builder to stake out driveway curb depressions at time of curb installation.
- 4) Builder to verify location of all hydrants, street lights, transformers and all other services. If min. dimensions are not maintained as per City standards, builder is to relocate at his own expense.
- 5) Builder to confirm service connection elevations and review for absence of conflict prior to footing excavation.
- 6) Final fence design have not been provided at this time. Purchaser to be advised that actual fencing details may not be as shown on this plan.

## URBANTECH CONSULTING

We certify that the proposed grades at the lot comers are correct, and that the lot grading of the subject lot is in conformity to the approved subdivision grading plans and City standards.

REVIEWED BY: M.W DATE: FER 2417

NOTE: BUILDER TO VERIFY LOCATION OF ALL HYDRANTS, STREET LIGHTS, TRANSFORMERS AND OTHER SERVICES, IF MIN, DIMENSIONS ARE NOT MAINTAINED BUILDER IS TO RELOCATE AT HIS OWN EXPENSE.

CLIENT

### **GOLD PARK HOMES**

PROJECT/LOCATION
MCLAUGHLIN AND MAYFIELD
BRAMPTON, ON

DRAWING

SITE PLAN

BUILDING STATIST	rics
REG. PLAN No.	43M-2005
ZONE	R1F-9.0-41FT
LOT NUMBER	71
LOT AREA(m ) <sup>2</sup>	348.71
BLDG AREA(m ) <sup>2</sup>	N/A
LOT COVERAGE(%)	N/A
No OF STOREYS	3
MEAN HEIGHT(m)	10.81
INT. GARAGE DIMS(m)	5.59m x 6,10m
GARAGE DOOR WIDTH(m)	2 x 2.44m

ovince the same that	
	LEGEND
	No trace with their 8 of Pro-
FFE	FINISHED FLOOR ELEVATION
TFW	TOP OF FOUNDATION WALL
TBS	TOP OF BASEMENT SLAB
USF	UNDER SIDE FOOTING
USFR	UNDER SIDE FOOTING @ REAR
USFG	UNDER SIDE FOOTING @ GARAGE
TEF	TOP OF ENGINEERED FILL
R	NUMBER OF RISERS TO GRADE
MOD	WALKOUT DECK
LOB	LOOKOUT BASEMENT
WOB	WALK OUT BASEMENT
REV	REVERSE PLAN
STD	STANDARD PLAN
Δ	DOOR
0	WINDOW
×	BELL PEDISTAL
	CABLE PEDISTAL
	CATCH BASIN
	DBL, CATCH BASIN
*	ENGINEERED FILL
- <del>4</del> /4	HYDRO CONNECTION
φ	FIRE HYDRANT
SL	STREET LIGHT
	MAIL BOX
V	TRANSFORMER
•	WATER VALVE
•	WATER CONNECTION
$\nabla$	SEVER CONNECTIONS 2 LOTS
7	SEWER CONNECTIONS
AG	AIR CONDITIONING
<del>@</del> →	DOWN SPOUT TO SPLASH PAD
	SWALE DIRECTION
×××	CHAINLINK FENCE
>C<>C<>C<	PRIVACY FENCE
->000>000>000-	SOUND BARRIER
	FOOTING TO BE EXTENDED TO 1.25 (MIN) BELOW GRADE

NO.	SSUED OR REVISION DESCRIPTION	DATE		
1.	ISSUED FOR REVIEW	FEB. 07/17		ES
2	ISSUED FOR ENG. REVIEW	FEB. 15/17	MA	ES
3.	ISSUED FOR FINAL	FEB. 22/17	MA	JP
				_
*******				_
*******				
		ļ		_

I, JULIO PINZON , DECLARE THAT I HAVE REVIEWED AND TAKE DESIGN RESPONSIBILITY FOR THE DESIGN WORK ON BEHALF OF RN DESIGN WORK ON BEHALF OF RN DESIGN LIMITED, UNDER DIVISION C, PART 3, SUBSECTION 3.2.4. OF THE BUILDING CODE, 1 AM QUALIFIED, AND THE FIRM IS REGISTERED, IN THE APPROPRIATE CLASSES/CATEGORIES.

QUALIFIED DESIGNER BCIN 38688

QUALIFIED DESIGNER BOIN 38688 FIRM BOIN 26995

FEB. 22/17

DATE

DRAWN BY

MA

SCALE 1:250

PROJECT No. 13098

LOT NUMBER 71



1117-