CORNER ELEVATION 'B

FRONT FLEVATION 'B'

UNIT 4006 - 'THE LILAC'

SB-12 ENERGY EFFICIENCY DESIGN MATRIX

PRESCRIPTIVE COMPLIANCE

SB-12 (SECTION 3.1.1) TABLE 3.1.1.2.A

PACKAGE A1

SPACE HEATING FUEL				
■ GAS	□ OIL			
□ ELECTRIC	☐ PROPANE			
□ EARTH	□ SOLID FUEL			

BUILDING COMPONENT	REQUIRED	PROPOSED
INSULATION RSI (R) VALUE		
CEILING W/ ATTIC SPACE	10.56 (R60)	10.56 (R60)
CEILING W/O ATTIC SPACE	5.46 (R31)	5.46 (R31)
EXPOSED FLOOR	5.46 (R31)	5.46 (R31)
WALLS ABOVE GRADE	3.87 (R22)	3.87 (R22)
BASEMENT WALLS	3.52 ci	3.52 ci
* PROPOSED VALUES MAY BE SUBSTITUTED W/ 2.11+1.76ci (R12+R10ci)	(R20 ci) ^	(R20 ci) ^
BELOW GRADE SLAB ENTIRE SURFACE > 600mm BELOW GRADE	-	-
EDGE OF BELOW GRADE SLAB ≤ 600mm BELOW GRADE	1.76 (R10)	1.76 (R10)
HEATED SLAB OR SLAB ≤ 600mm BELOW GRADE	1.76 (R10)	1.76 (R10)
WINDOWS & DOORS		
WINDOWS/SLIDING GLASS DOORS (MAX U-VALUE)	1.6	1.6
SKYLIGHTS (MAX. U-VALUE)	2.8	2.8
APPLIANCE EFFICIENCY		
SPACE HEATING EQUIP. (AFUE%)	96%	96%
HRV EFFICIENCY (%)	75%	75%
DHW HEATER (EF)	0.8	0.8

AREA CALCULATIONS	EL. 'A'	EL. 'B'	EL. 'A'	EL. 'B'
	STD. PLAN	STD. PLAN	OPT. 9' BSMT	OPT. 9' BSMT
GROUND FLOOR AREA	1534 sq. ft.	1496 sq. ft.	1534 sq. ft.	1496 sq. ft.
	(142.51 sq. m.)	(138.98 sq. m.)	(142.51 sq. m.)	(138.98 sq. m.)
SECOND FLOOR AREA	1856 sq. ft.	1852 sq. ft.	1856 sq. ft.	1852 sq. ft.
	(172.43 sq. m.)	(172.06 sq. m.)	(172.43 sq. m.)	(172.06 sq. m.)
SUBTOTAL	3390 sq. ft.	3348 sq. ft.	3390 sq. ft.	3348 sq. ft.
	(314.94 sq. m.)	(311.04 sq. m.)	(314.94 sq. m.)	(311.04 sq. m.)
DEDUCT ALL OPEN AREAS	17 sq. ft.	17 sq. ft.	17 sq. ft.	17 sq. ft.
	(1.58 sq. m.)	(1.58 sq. m.)	(1.58 sq. m.)	(1.58 sq. m.)
TOTAL NET AREA	3373 sq. ft.	3331 sq. ft.	3373 sq. ft.	3331 sq. ft.
	(313.36 sq. m.)	(309.46 sq. m.)	(313.36 sq. m.)	(309.46 sq. m.)
FINISHED BASEMENT AREA	167 sq. ft.	167 sq. ft.	160 sq. ft.	160 sq. ft.
	(15.51 sq. m.)	(15.51 sq. m.)	(14.86 sq. m.)	(14.86 sq. m.)
COVERAGE	1938 sq. ft.	1900 sq. ft.	1938 sq. ft.	1900 sq. ft.
W/OUT PORCH	(180.05 sq. m.)	(176.52 sq. m.)	(180.05 sq. m.)	(176.52 sq. m.)
COVERAGE	2012 sq. ft.	2065 sq. ft.	2012 sq. ft.	2065 sq. ft.
W/ PORCH	(186.92 sq. m.)	(191.84 sg. m.)	(186.92 sg. m.)	(191.84 sg. m.)

- 1 TITLE PAGE
- 2 BASEMENT PLAN, ELEVATION 'A'
- 3 OPT. 9' BASEMENT PLAN, EL. 'A'
- 4 GROUND FLOOR PLAN, EL. 'A'
- 5 SECOND FLOOR PLAN, EL. 'A'
- 6 PARTIAL BASEMENT PLAN, EL. 'B'
- 7 OPT. 9' PARTIAL BASEMENT PLAN, EL. 'B'
- 8 PARTIAL GROUND FLOOR PLAN, EL. 'B' & OPT. GROUND FLOOR PLAN
- 9 PARTIAL SECOND FLOOR PLAN, EL. 'B'
- 10 FRONT ELEVATION 'A'
- 11 CORNER ELEVATION 'A'
- 12 RIGHT SIDE ELEVATION 'A'
- 13 UPGRADED REAR ELEVATION 'A'
- 14 FRONT ELEVATION 'B'
- 15 CORNER ELEVATION 'B'
- 16 RIGHT SIDE ELEVATION 'B'
- 17 UPGRADED REAR ELEVATION 'B'
- 18 CROSS SECTION A-A
- 19 CONSTRUCTION NOTES 1
- 20 CONSTRUCTION NOTES 2
- W1 WALK OUT DECK CONDITION
- W2 LOOK OUT DECK CONDITION
- W3 WALK OUT BASEMENT CONDITION
 W3a RIGHT SIDE ELEVATION 'A' WOB CONDITION
- W3b SPATIAL CALCULATIONS DECK CONDITIONS
- W4 DECK DETAILS 1
- W5 DECK DETAILS 2
- W6 DECK DETAILS 3
- W7 DECK DETAILS 4

WINDOW / WALL AREA	EL. 'A'	EL. 'A' WOD	EL. 'A' LOD	EL. 'A' WOB	EL. 'A' WOB
CALCULATIONS	STD. PLAN	STD. PLAN	STD. PLAN	STD. PLAN	OPT. 9' BSMT
ODOCO WALL ADEA	4386.62 sq. ft.	4419.51 sq. ft.	4512.01 sq. ft.	4768.95 sq. ft.	4818.29 sq. ft.
GROSS WALL AREA	(407.53 sq. m.)	(410.59 sq. m.)	(419.18 sq. m.)	(443.05 sq. m.)	(447.63 sq. m.)
GROSS WINDOW AREA	518.38 sq. ft.	520.05 sq. ft.	545.05 sq. ft.	594.55 sq. ft.	594.55 sq. ft.
(INCL. GLASS DOORS & SKYLIGHTS)	(48.16 sq. m.)	(48.31 sq. m.)	(50.64 sq. m.)	(55.24 sq. m.)	(55.24 sq. m.)
TOTAL WINDOW %	11.82 %	11.77 %	12.08 %	12.47 %	12.34 %
	EL. 'B'	EL. 'B' WOD	EL. 'B' LOD	EL. 'B' WOB	EL. 'B' WOB
	STD. PLAN	STD. PLAN	STD. PLAN	STD. PLAN	OPT. 9' BSMT
GROSS WALL AREA	4286.06 sq. ft.	4318.95 sq. ft.	4411.45 sq. ft.	4668.39 sq. ft.	4717.73 sq. ft.
GNOSS WALL ANEA	(398.19 sq. m.)	(401.24 sq. m.)	(409.84 sq. m.)	(433.71 sq. m.)	(438.29 sq. m.)
GROSS WINDOW AREA	529.12 sq. ft.	530.78 sq. ft.	555.78 sq. ft.	605.28 sq. ft.	605.28 sq. ft.
(INCL. GLASS DOORS & SKYLIGHTS)	(49.16 sq. m.)	(49.31 sq. m.)	(51.63 sq. m.)	(56.23 sq. m.)	(56.23 sq. m.)
TOTAL WINDOW %	12.35 %	12.29 %	12.60 %	12.97 %	12.83 %





8. RE	EVISED DESIGN AS PER CLIENT COMMENTS	2019/11/22	BB
7. RE	EVISED AS PER ENG. COMMENTS	2018/10/04	OF
6. RE	EVISED AS PER ENG. COMMENTS	2018/05/31	MC
5. RE	EVISED AS PER CLIENT COMMENTS	2018/05/14	OF
4. RE	EVISED AS PER ENG. COMMENTS	2018/04/17	MC
3. RE	EVISED AS PER FLOOR MANUF. COMMENTS	2017/11/27	OF
2. RE	EVISED AS PER CLIENT COMMENTS	2017/11/03	OF
1. IS	SUED FOR CLIENT REVIEW	2017/10/13	AK
	REVISIONS	DATE (YYYY/MM/DD)	BY

TITLE PAGE

THE UNDERSIGNED HAS REVIEWED AND TAKES RESPONSIBILITY FOR THIS DESIGN AND HAS THE QUALIFICATIONS AND MEETS THE REQUIREMENTS SET OUT IN THE ONTARIO BUILDING CODE TO BE A DESIGNER.

QUALIFICATION INFORMATION.

OUT IN THE ONTARIO BUILDING CODE TO BE A DESIGNER.

QUALIFICATION INFORMATION

Allan Whiting 23177

NAME SIGNATURE BOIN

HUNT UU


GOLDPARK HOMES - 217020 PINE VALLEY, VAUGHAN ONT.


UNIT 4006 - THE LILAC REV.2019.11.22


 Drawn By
 Checked By
 Scale
 File Number
 Page Number


 AK
 AW
 3/16"=1'-0"
 217020WS4006
 1
 of 20


 8966 Woodbine Ave, Markham, ON L3R 0J7
 T 905.737.5133
 F 905.737.7326

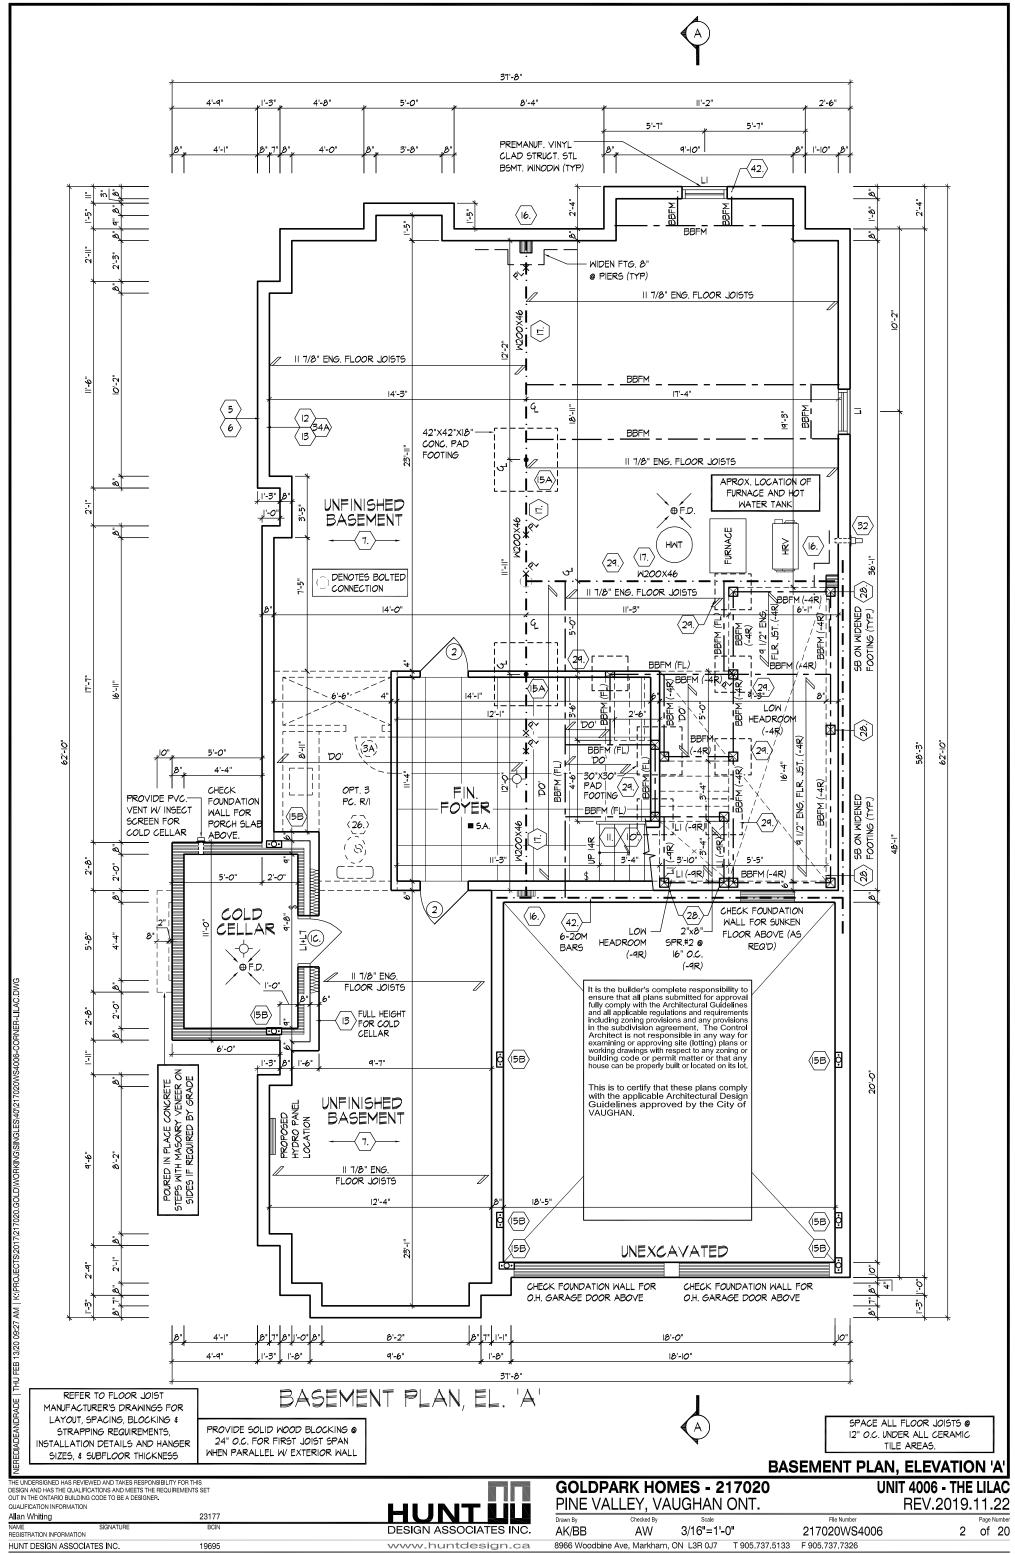


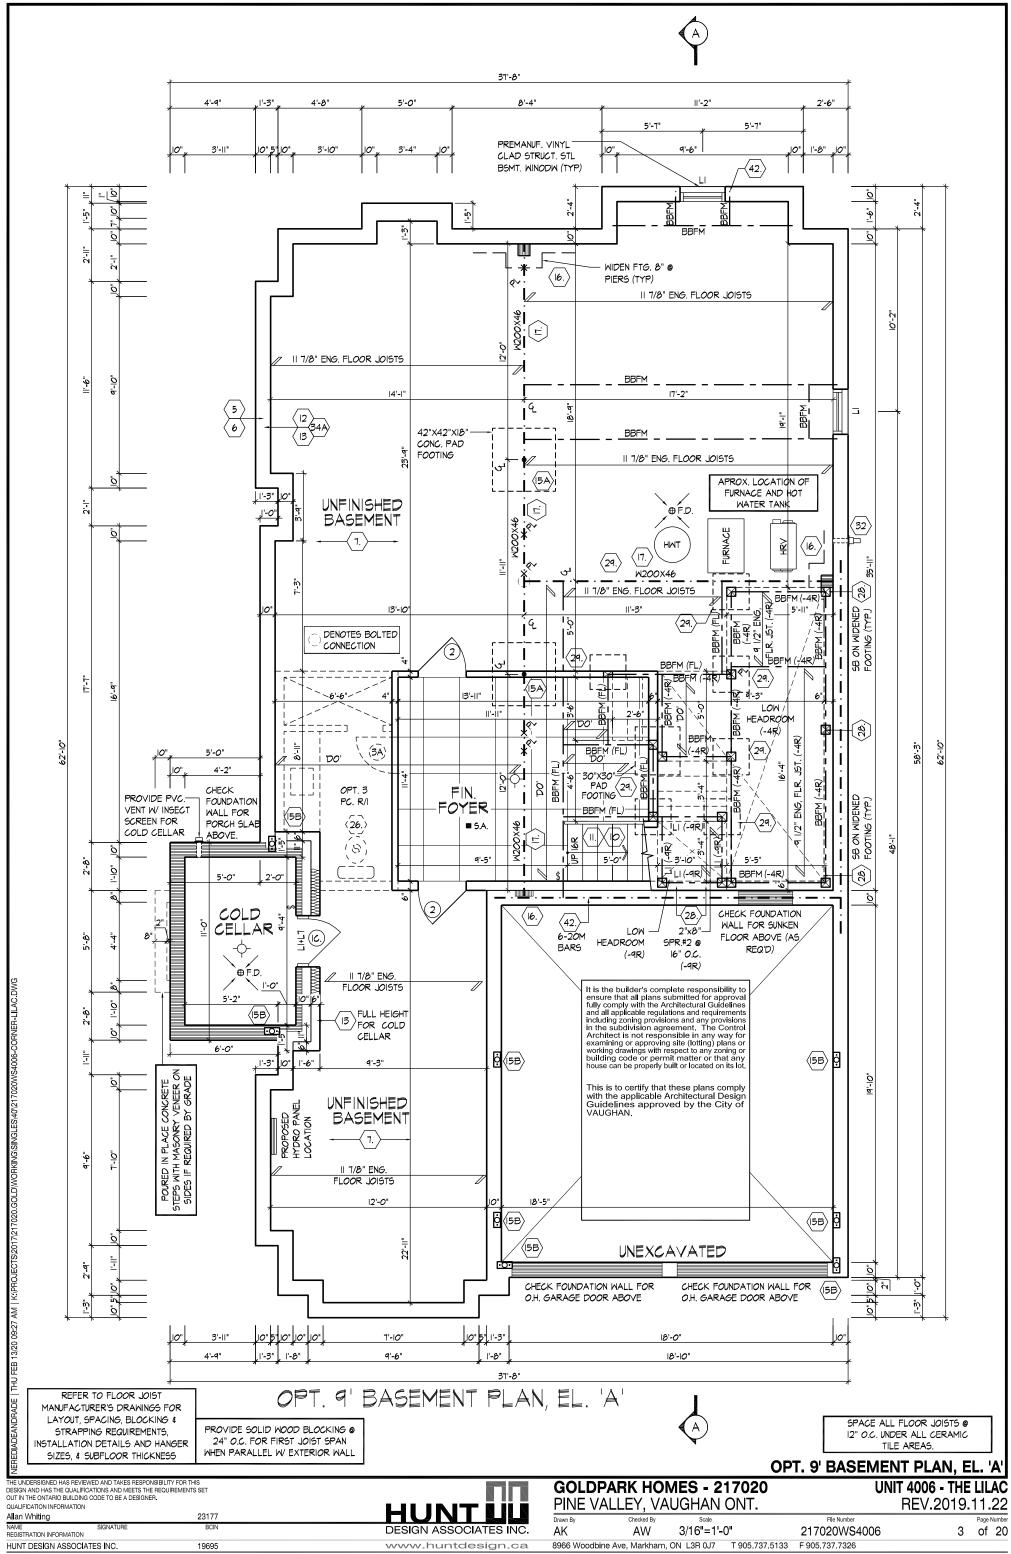


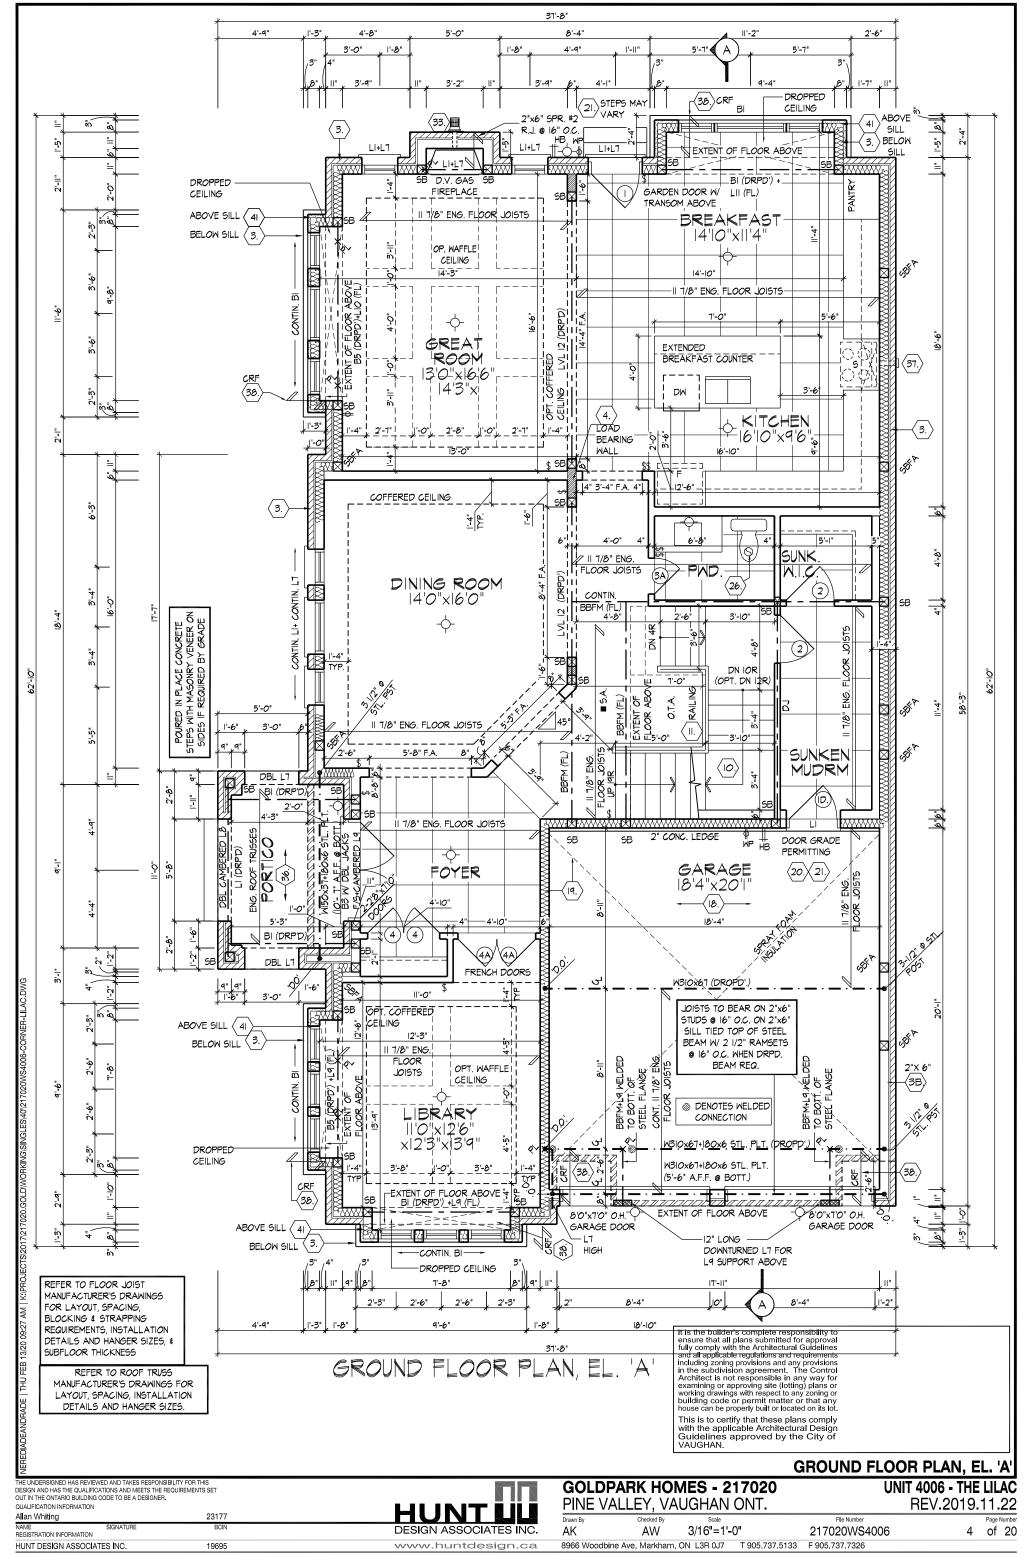


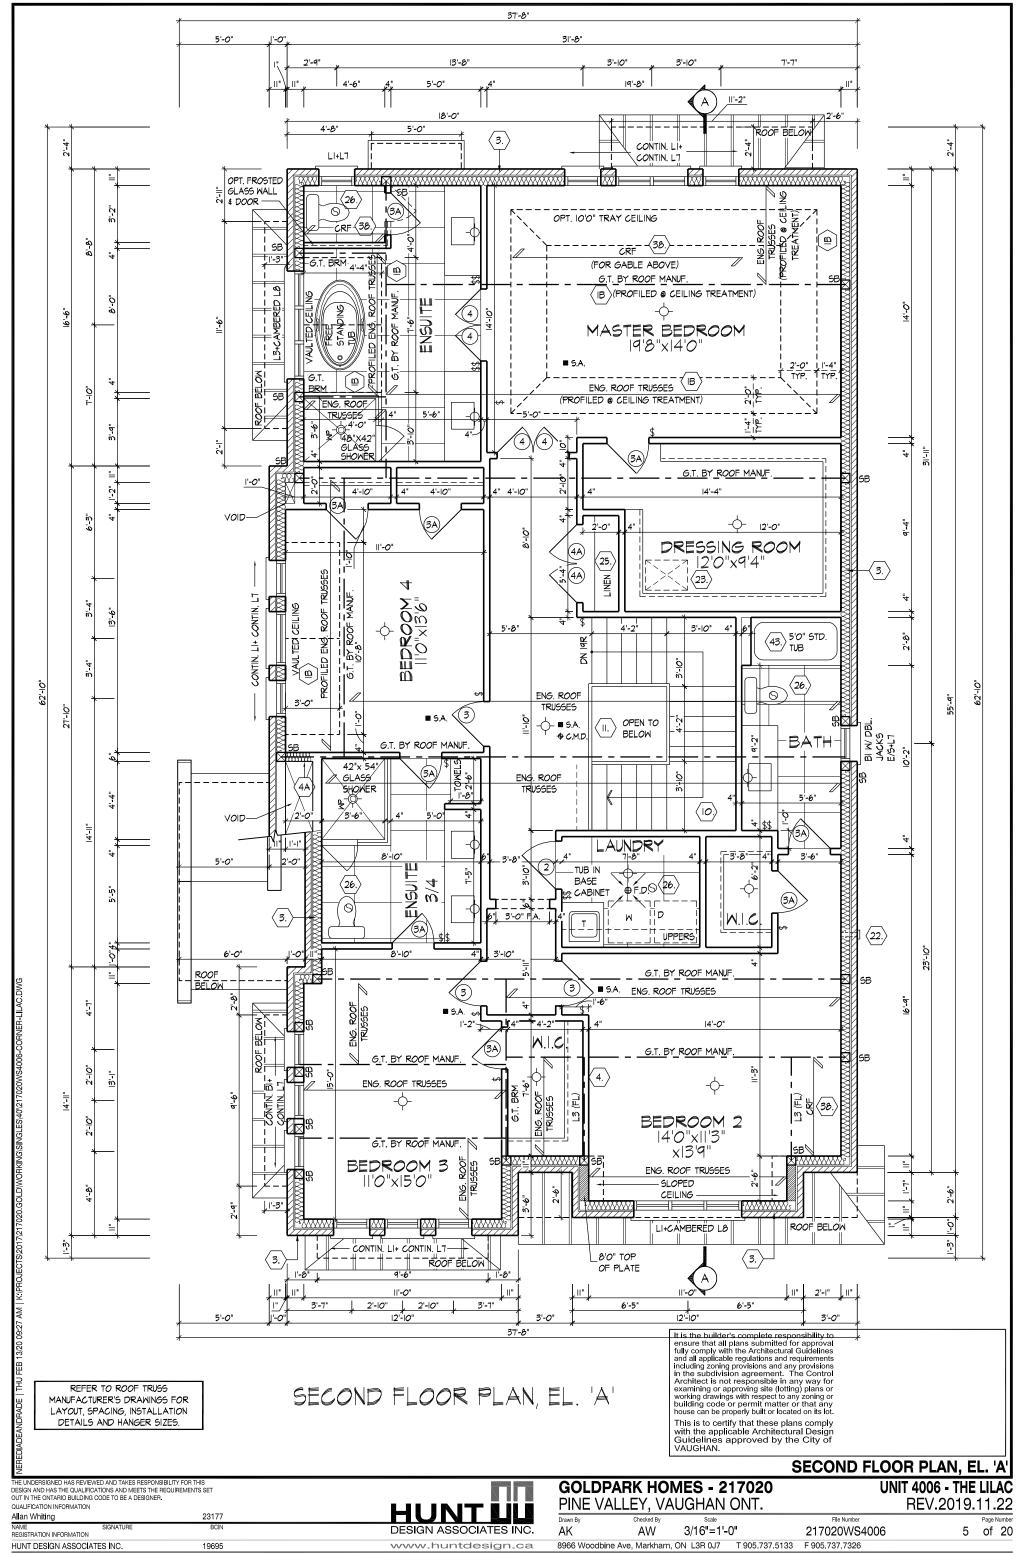


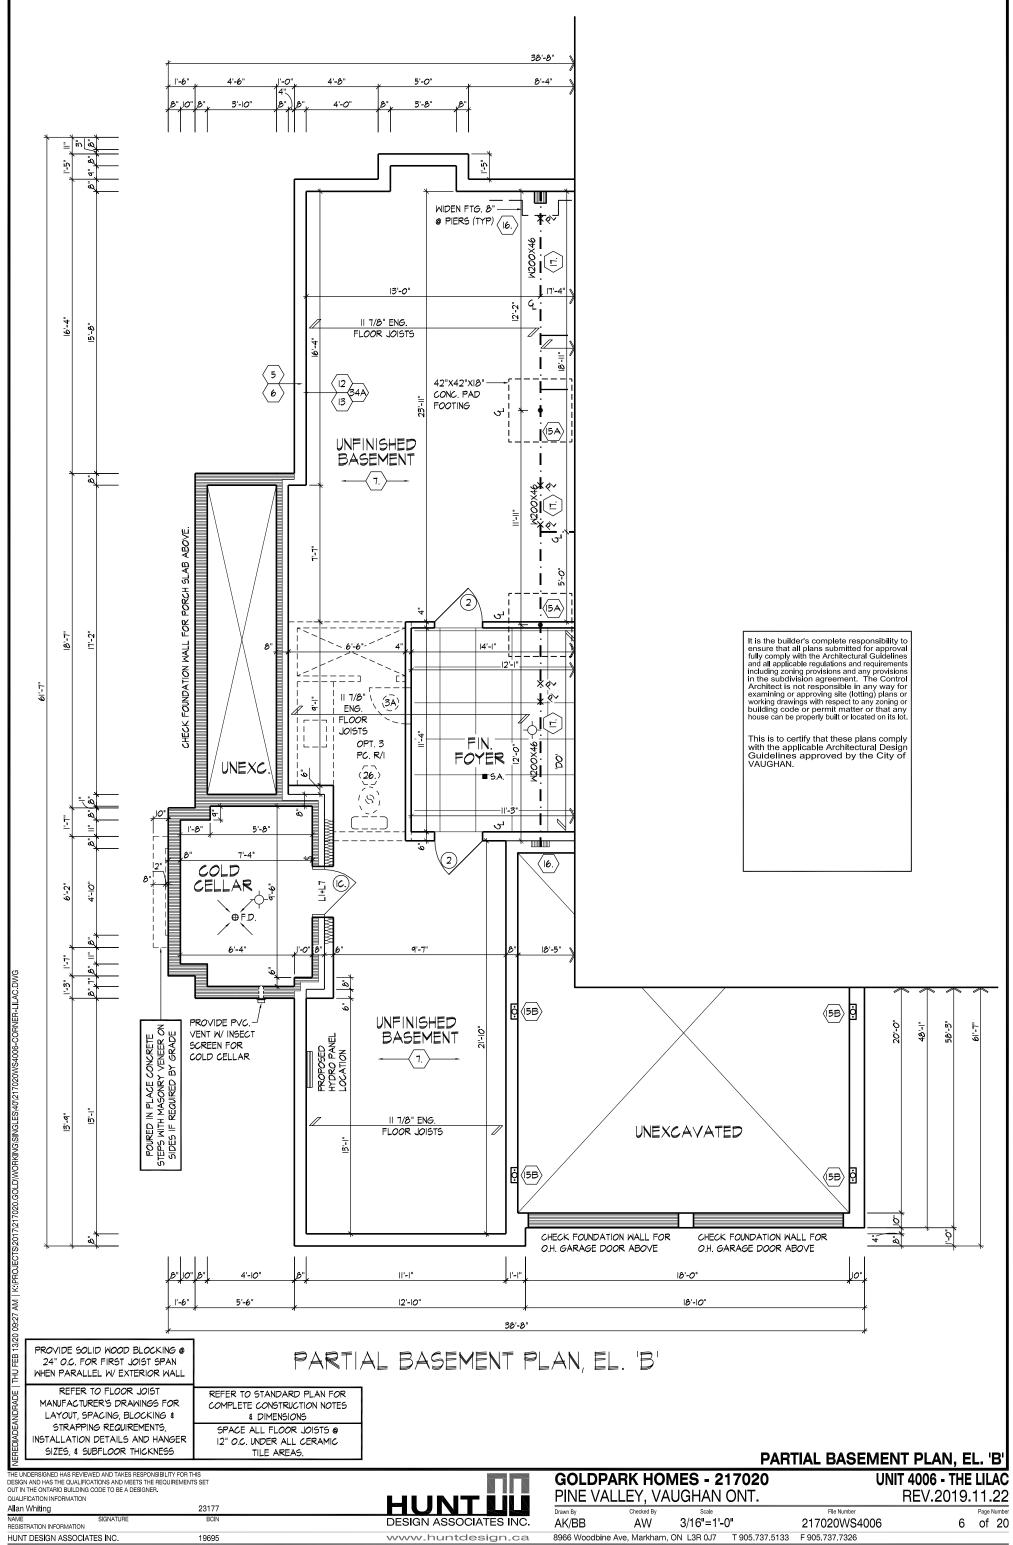


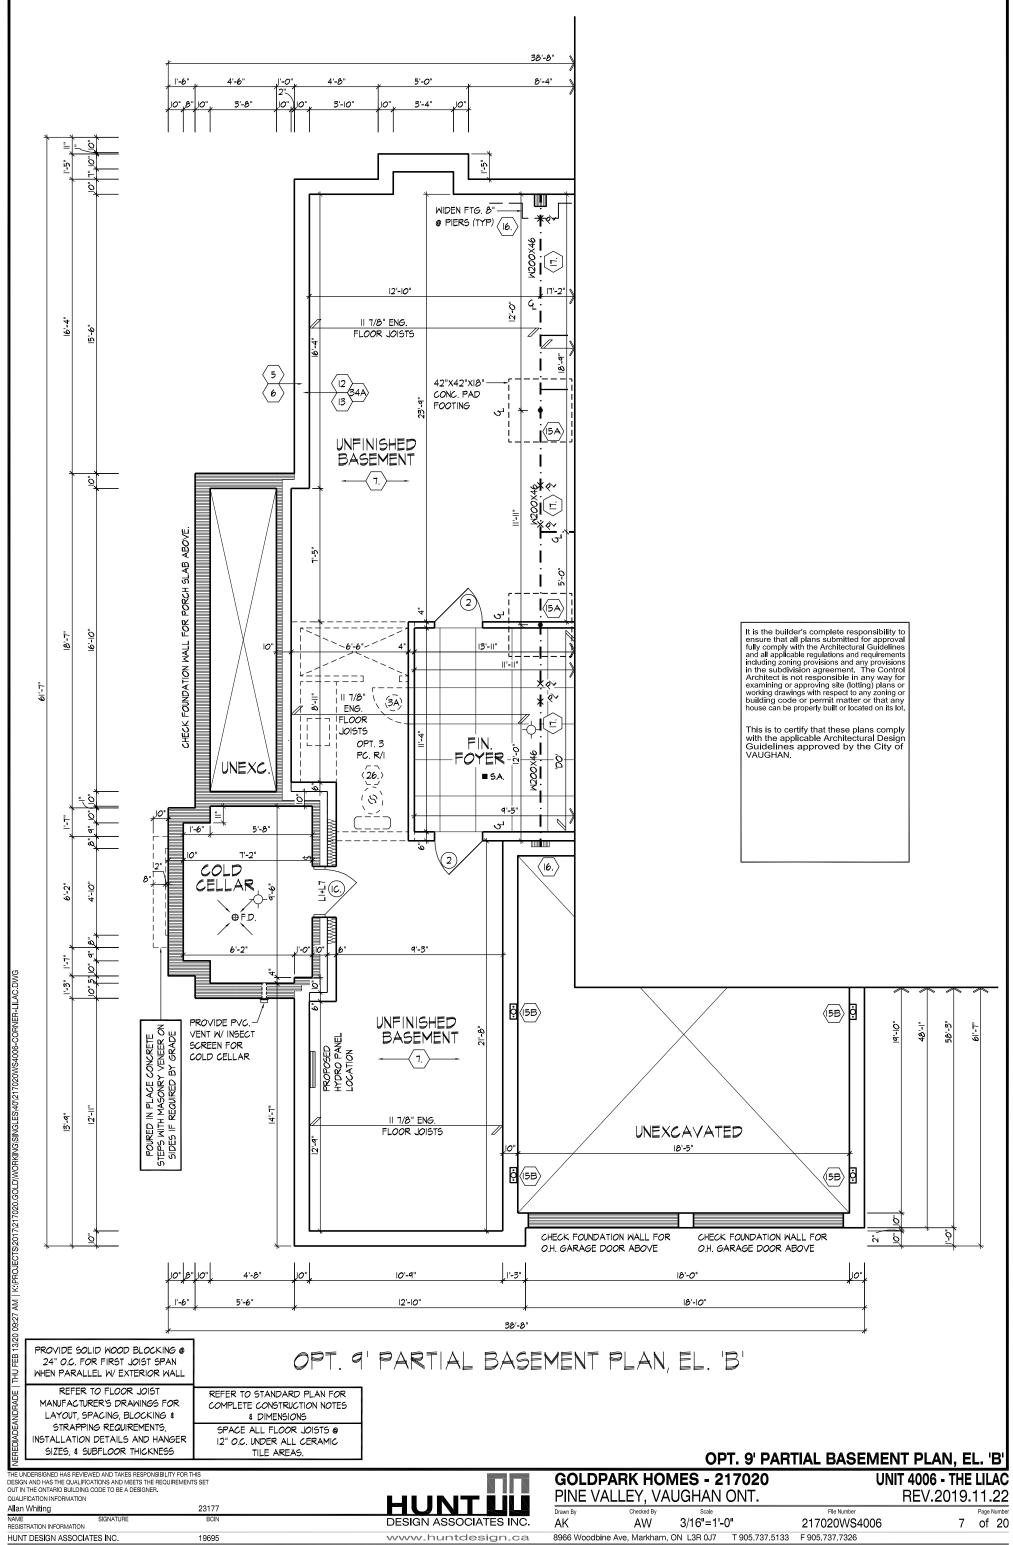


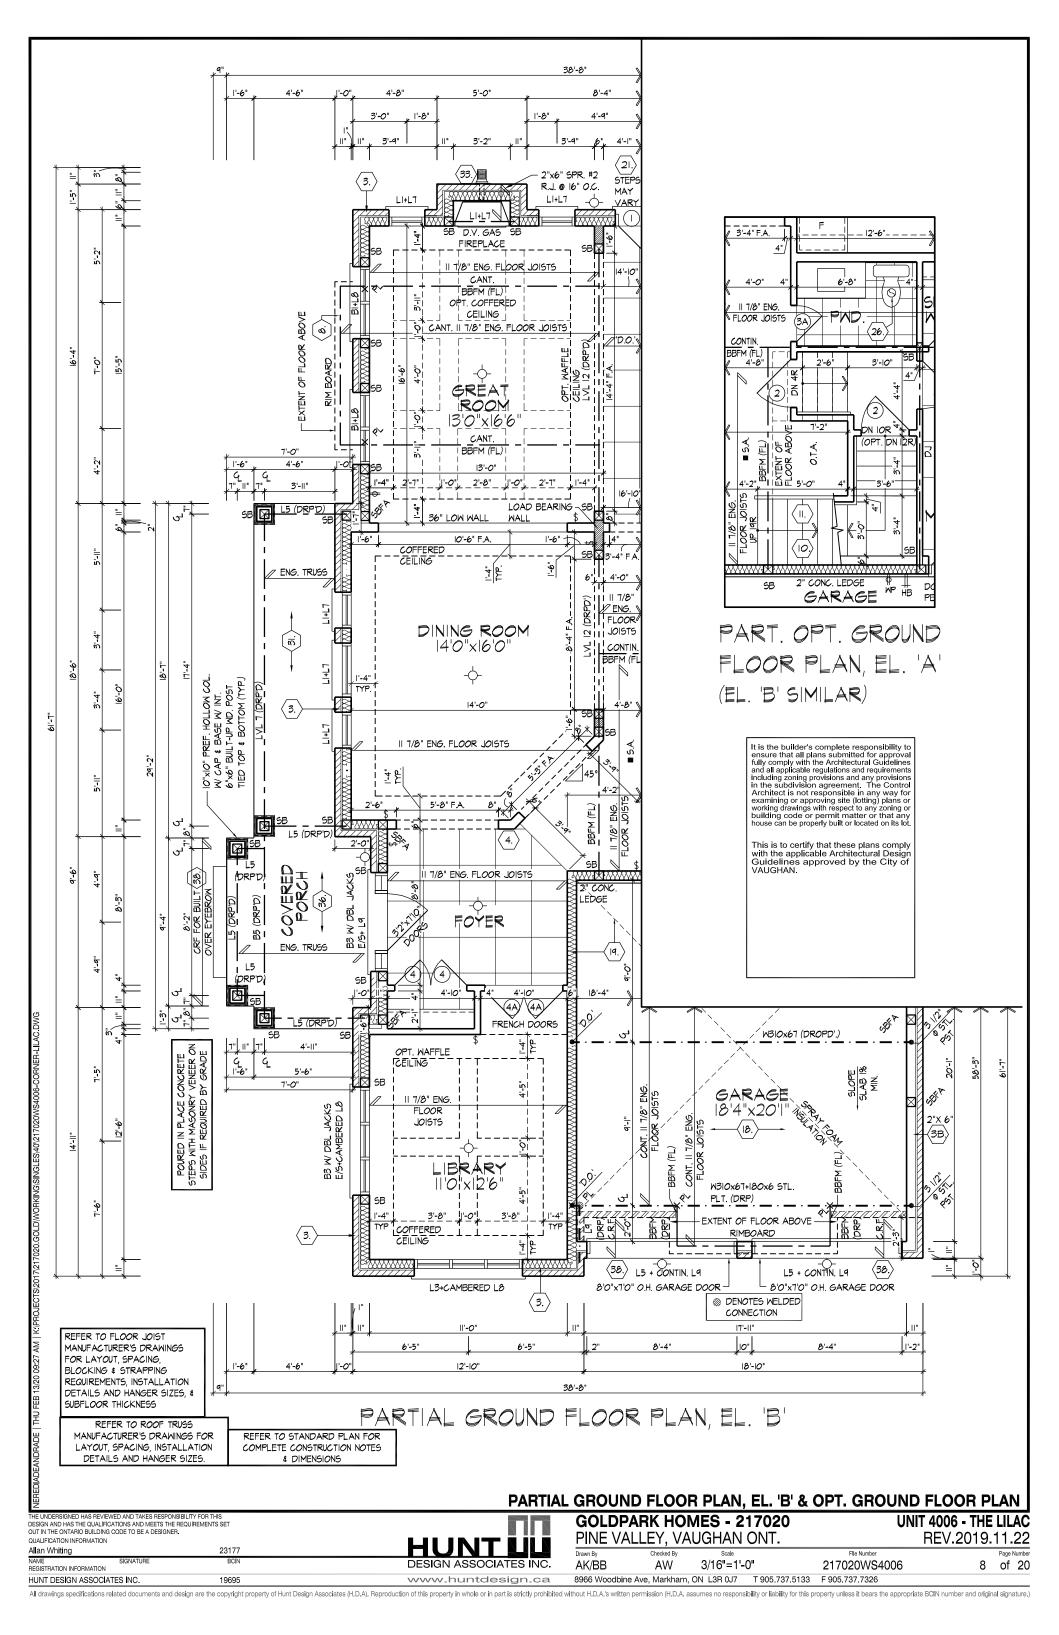


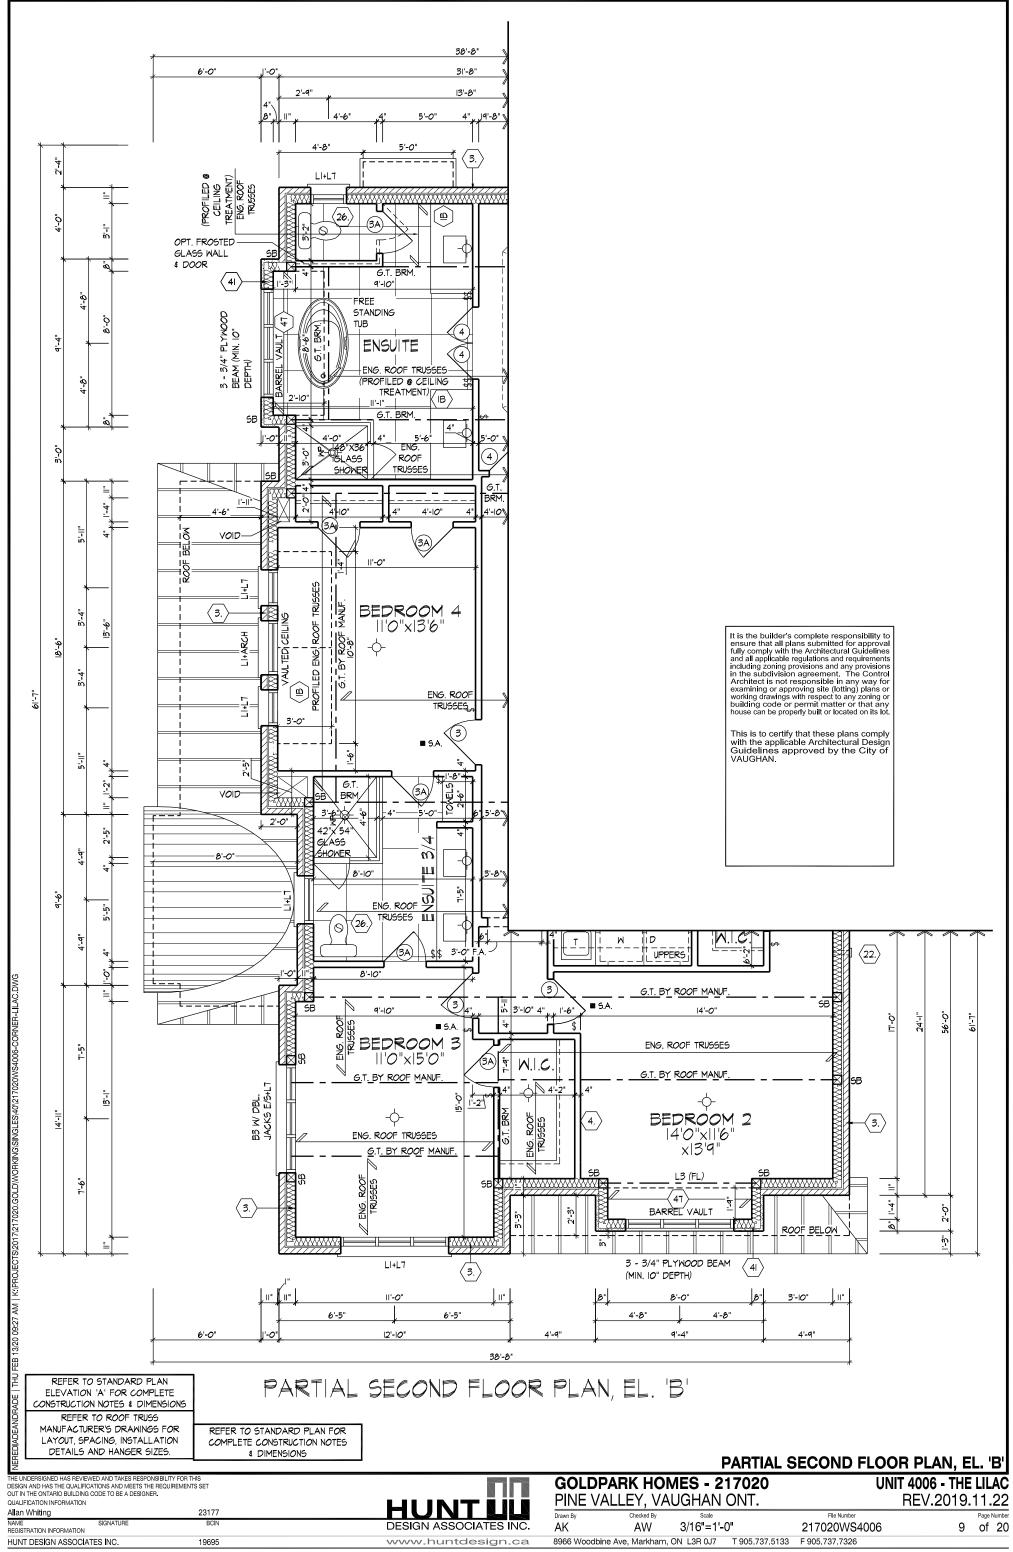


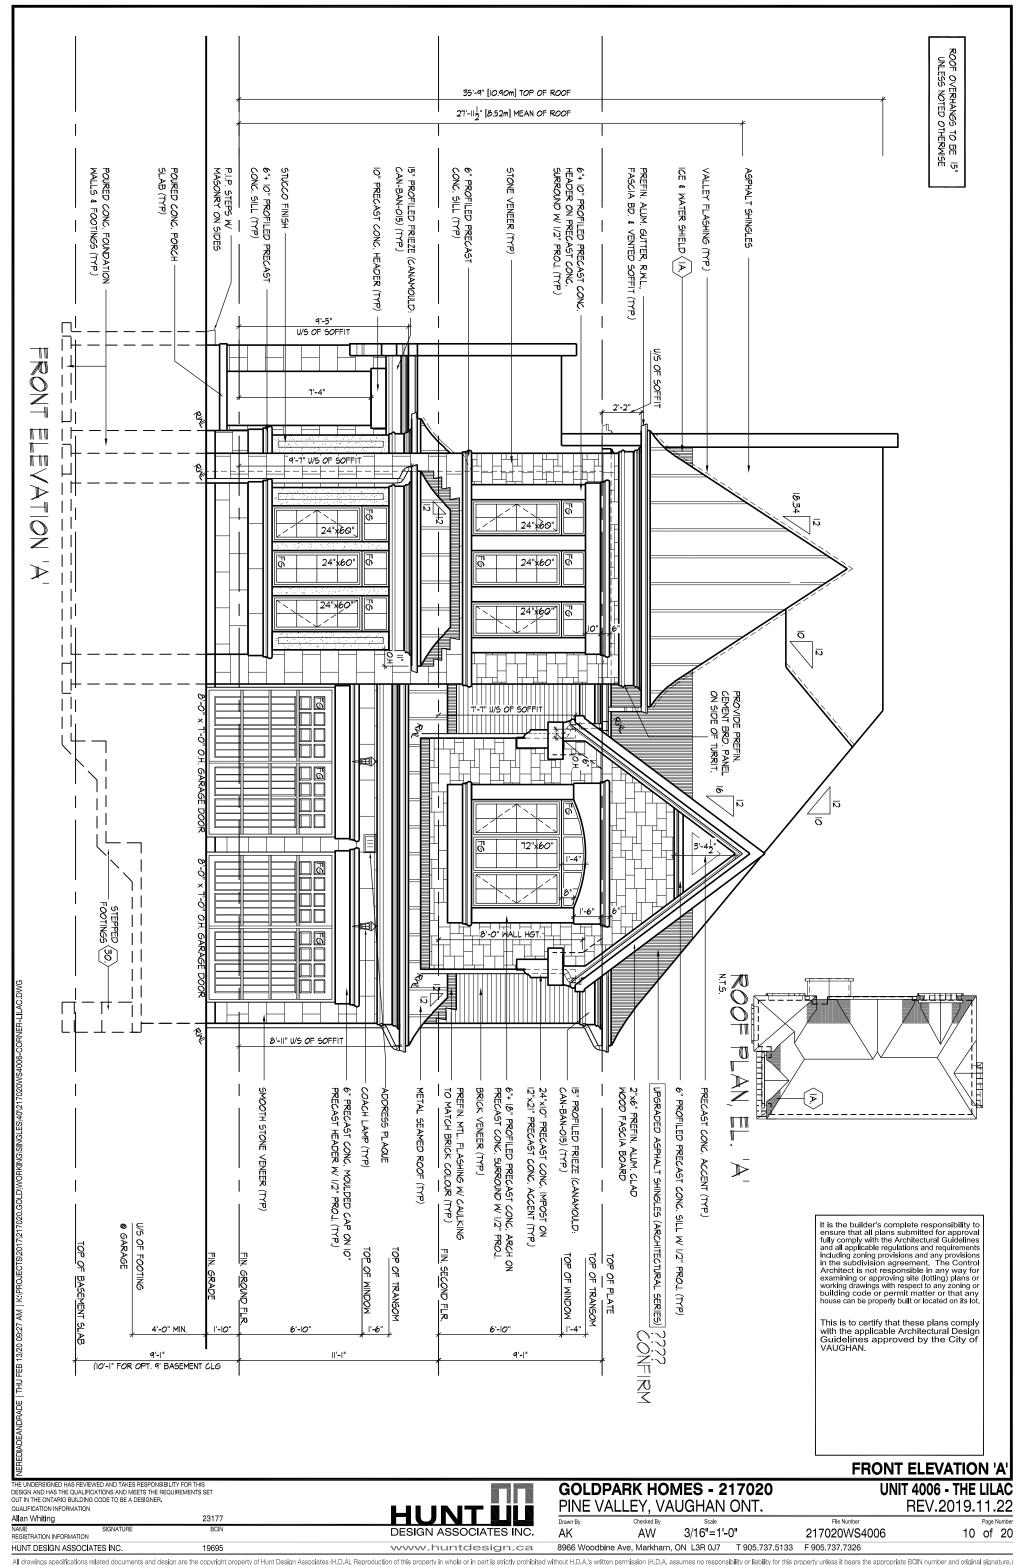


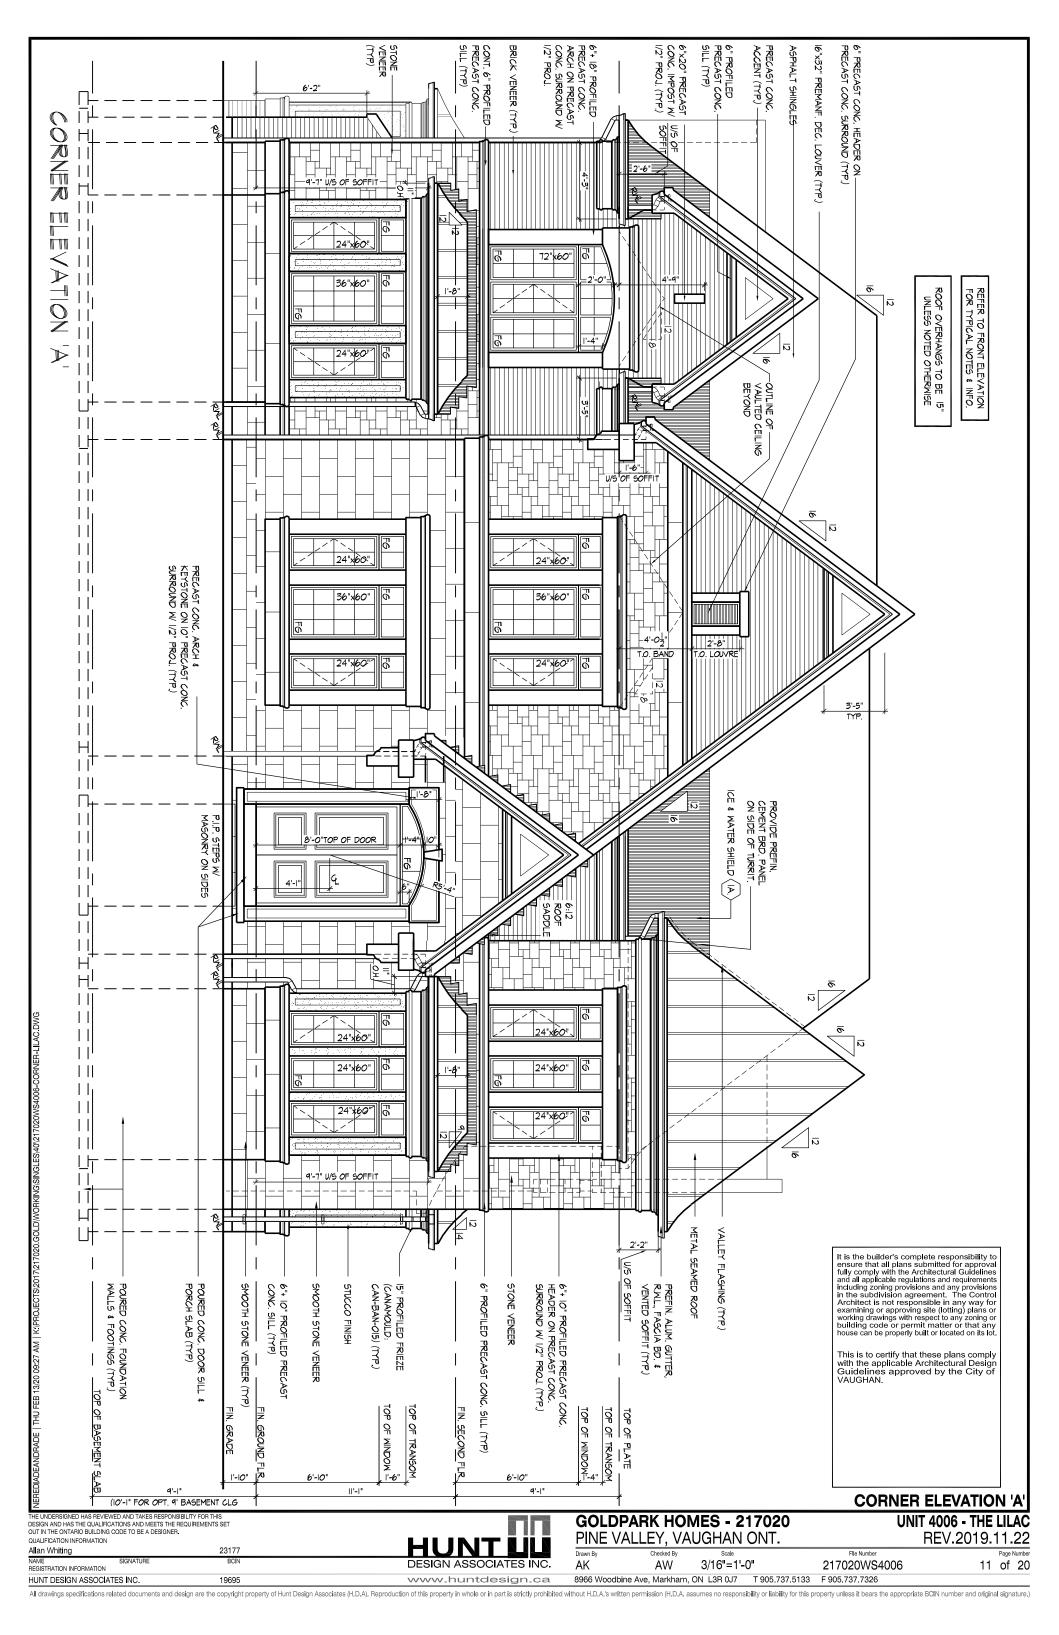


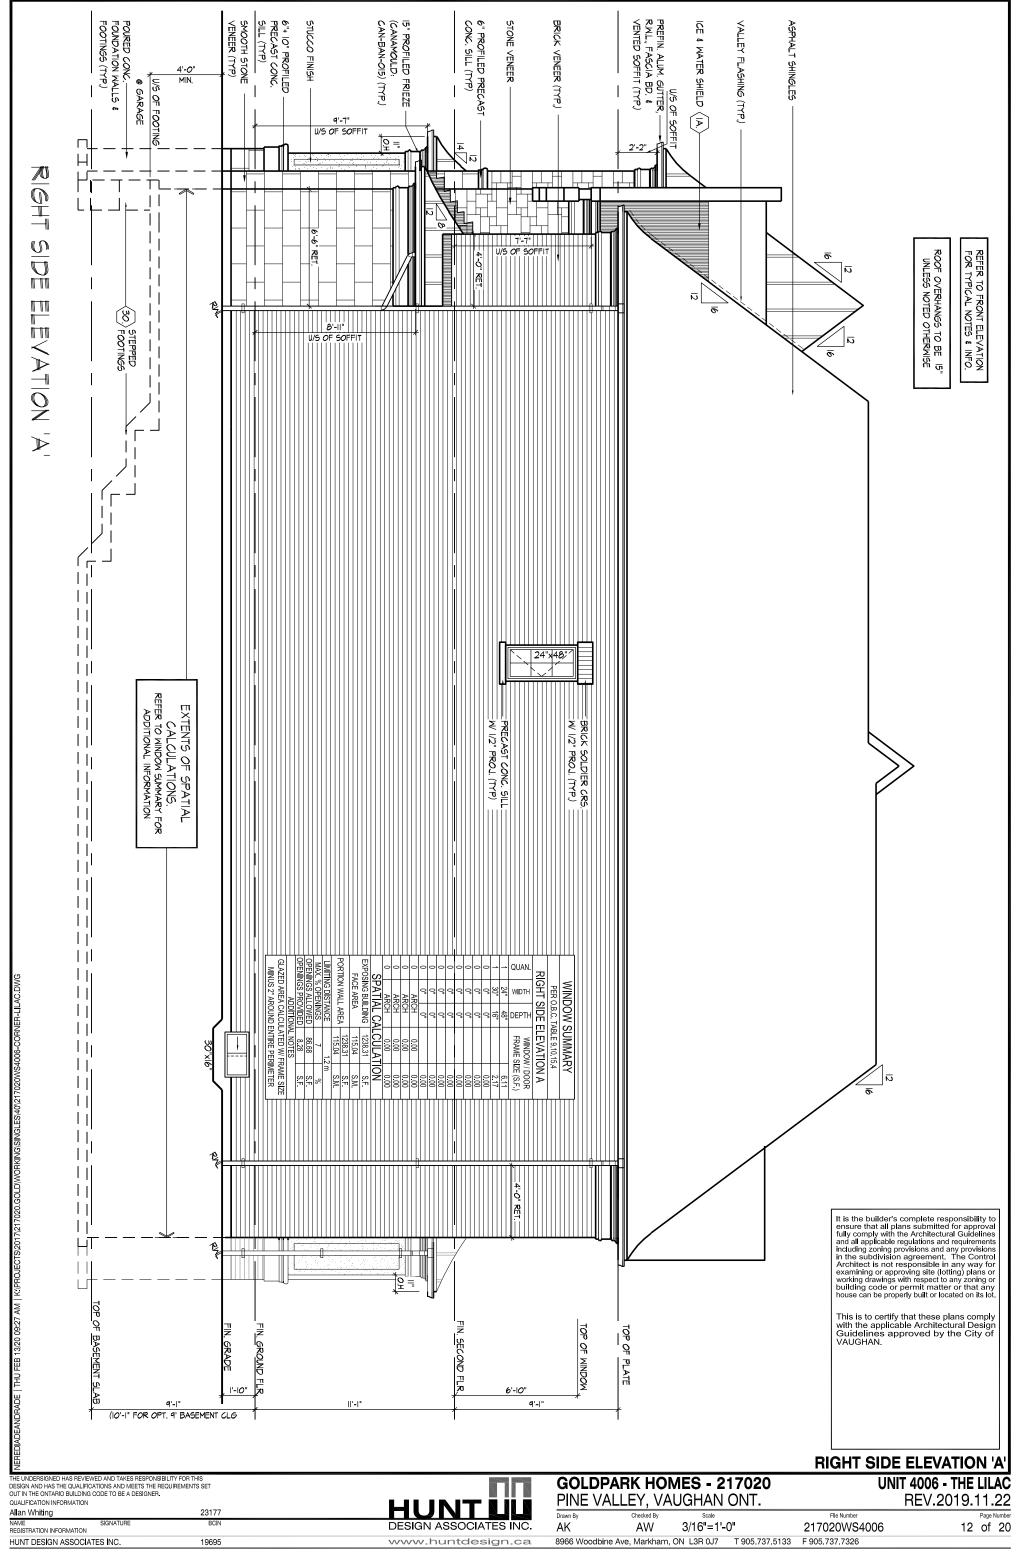


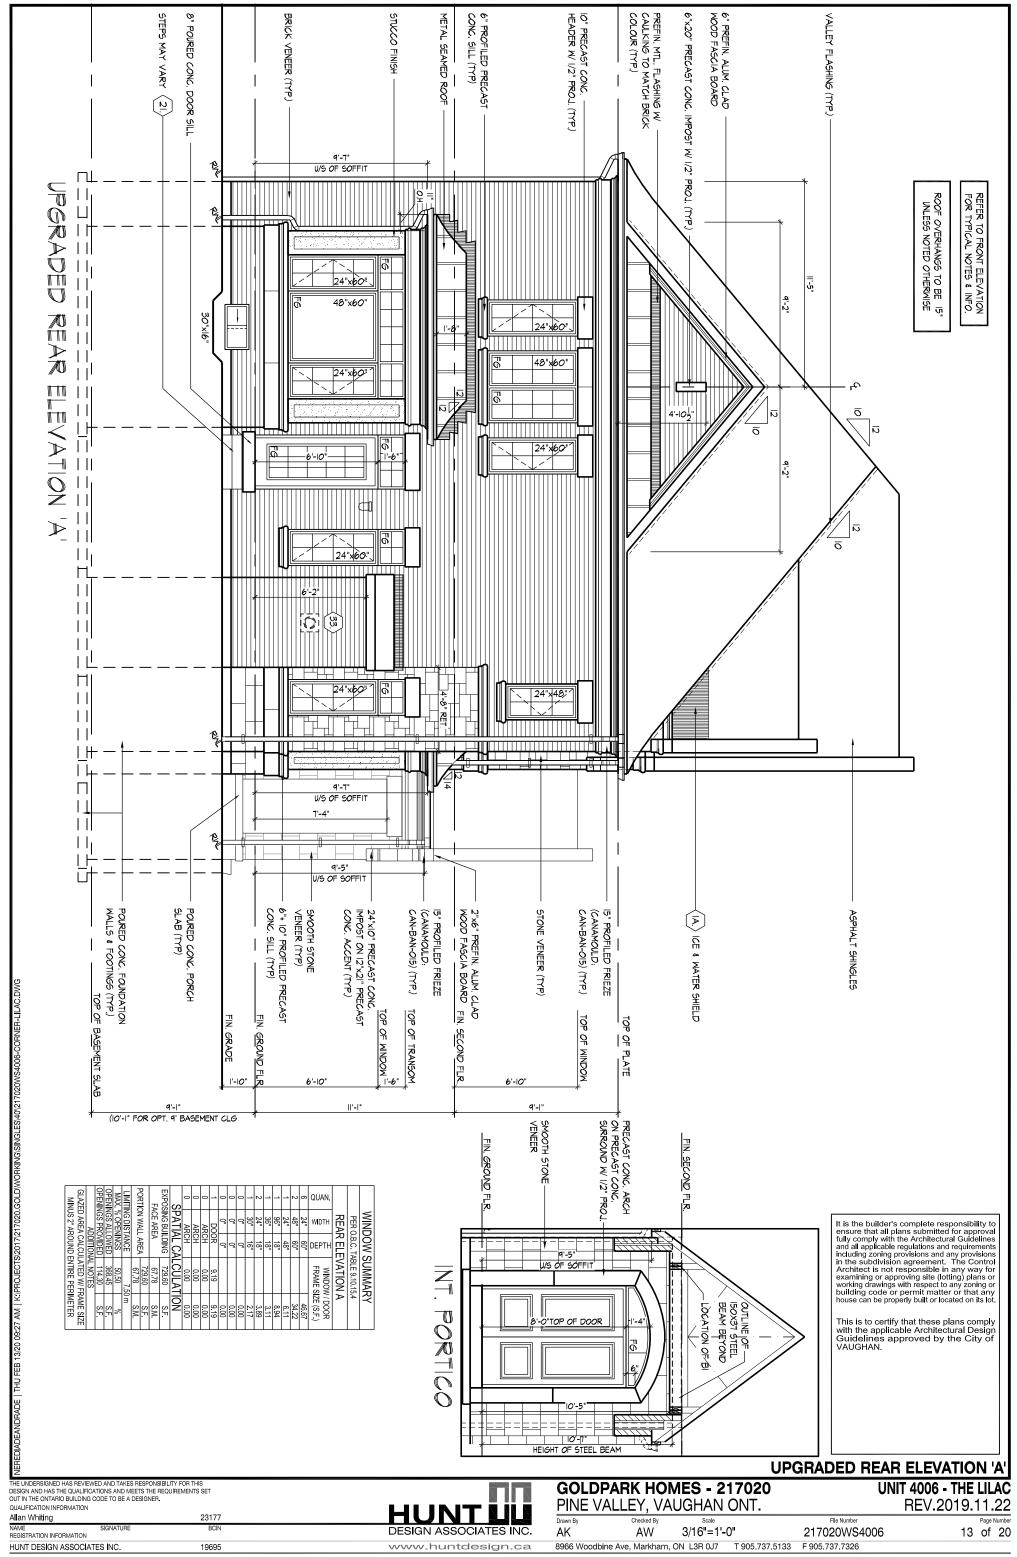


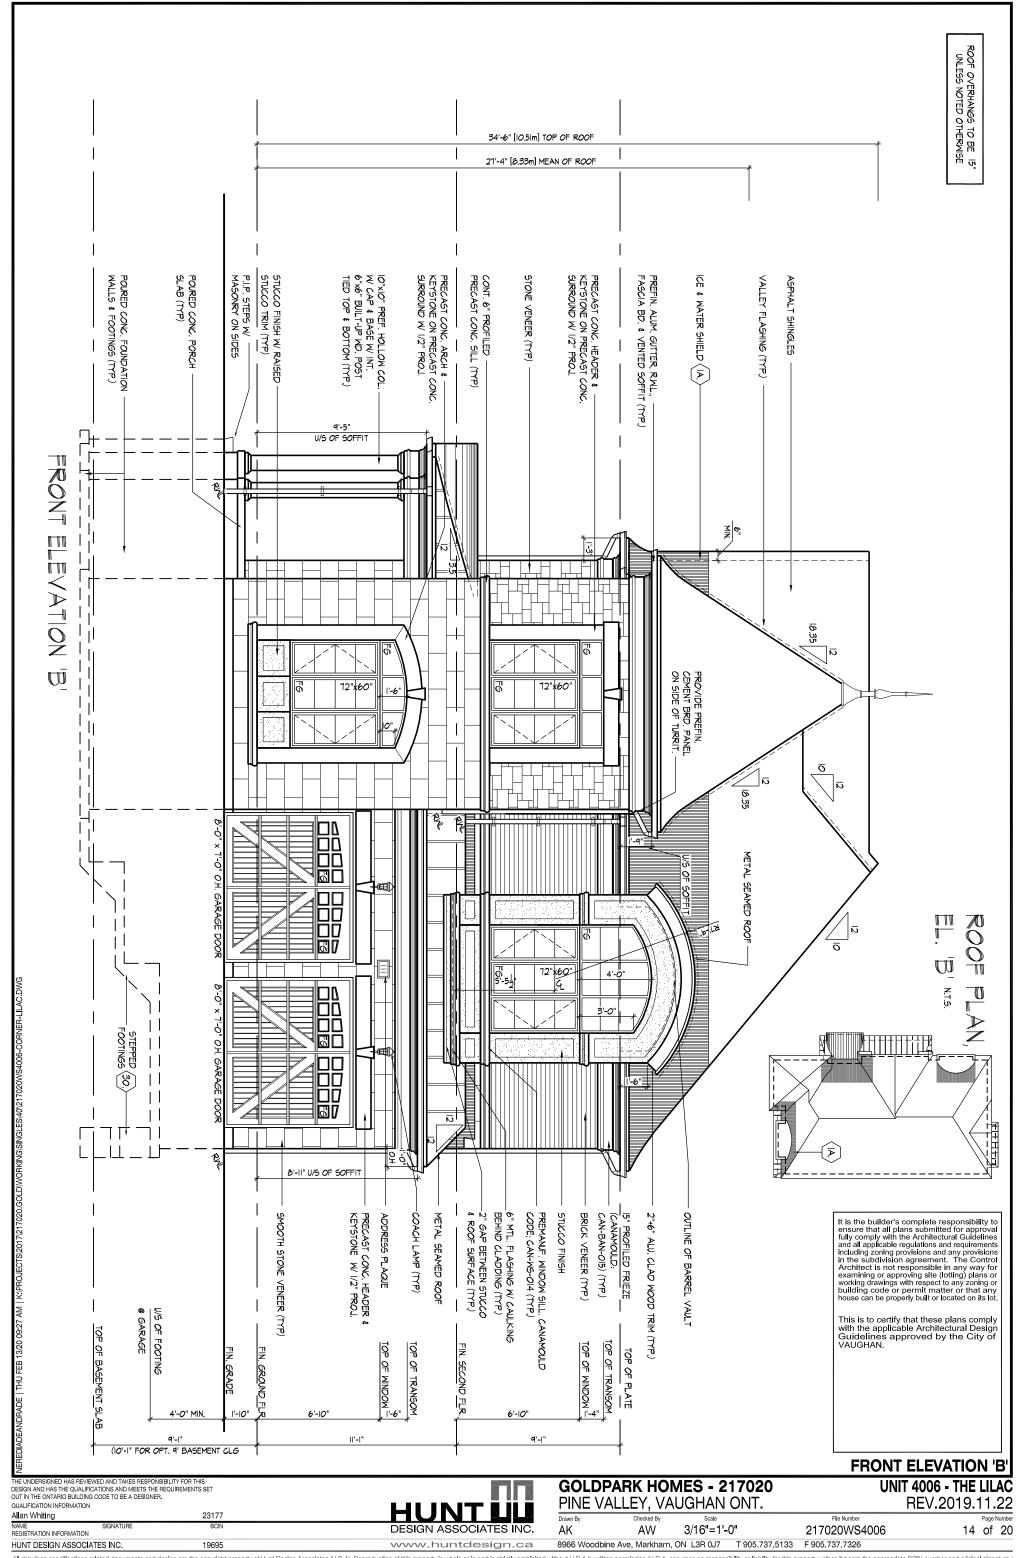

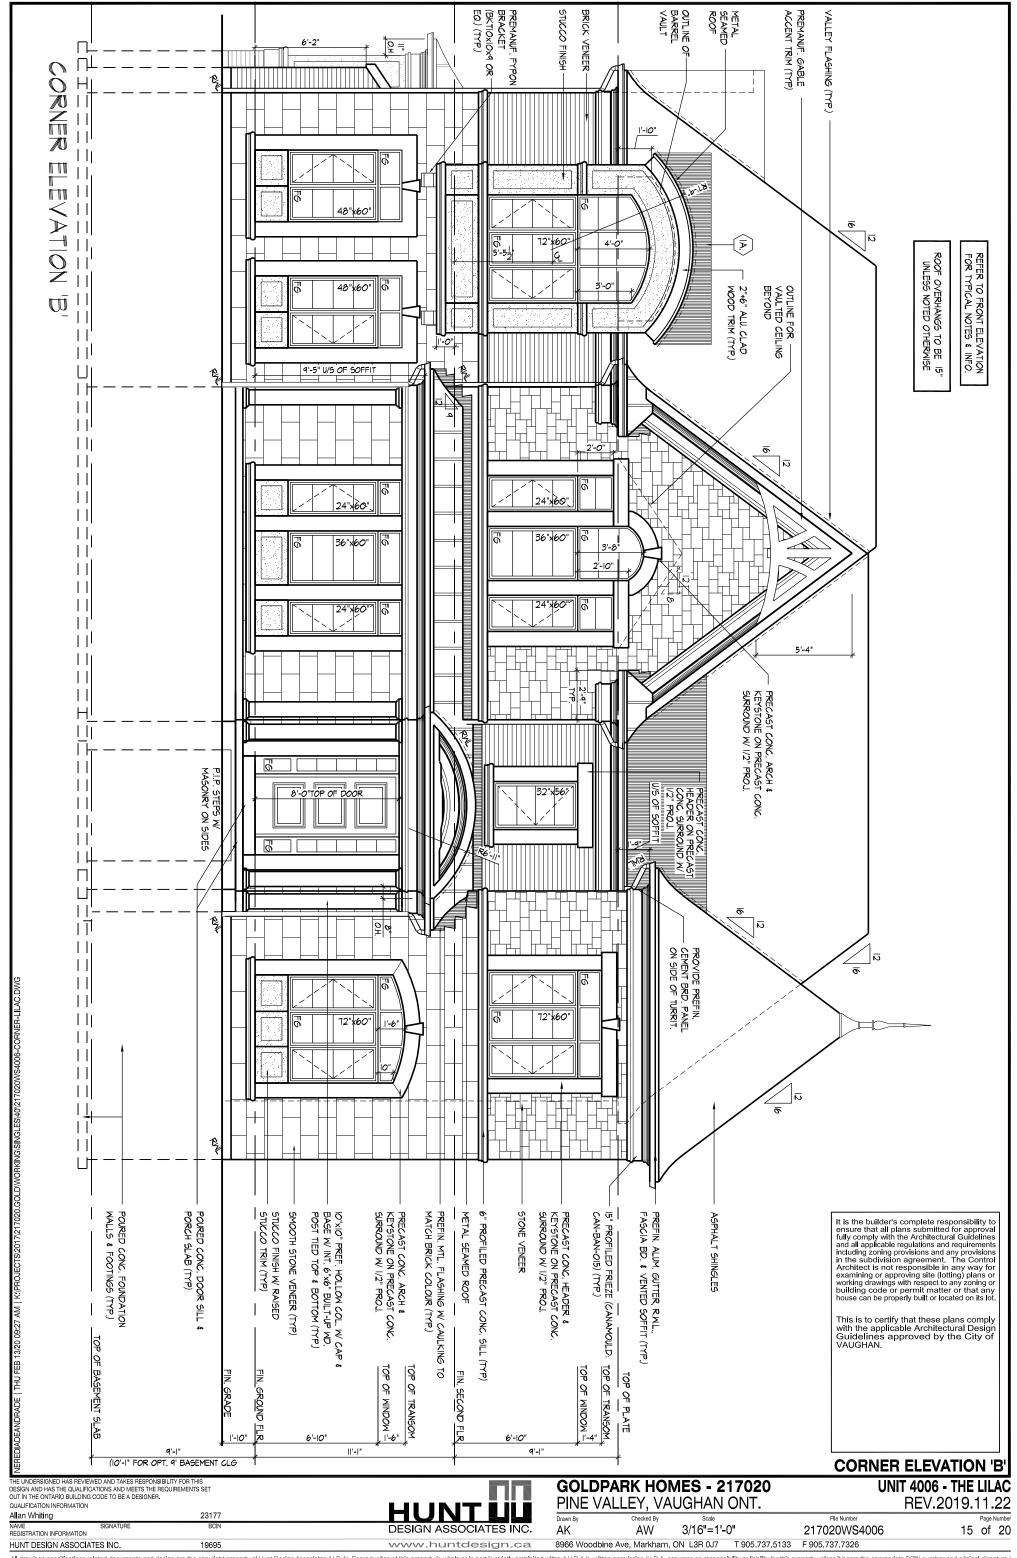

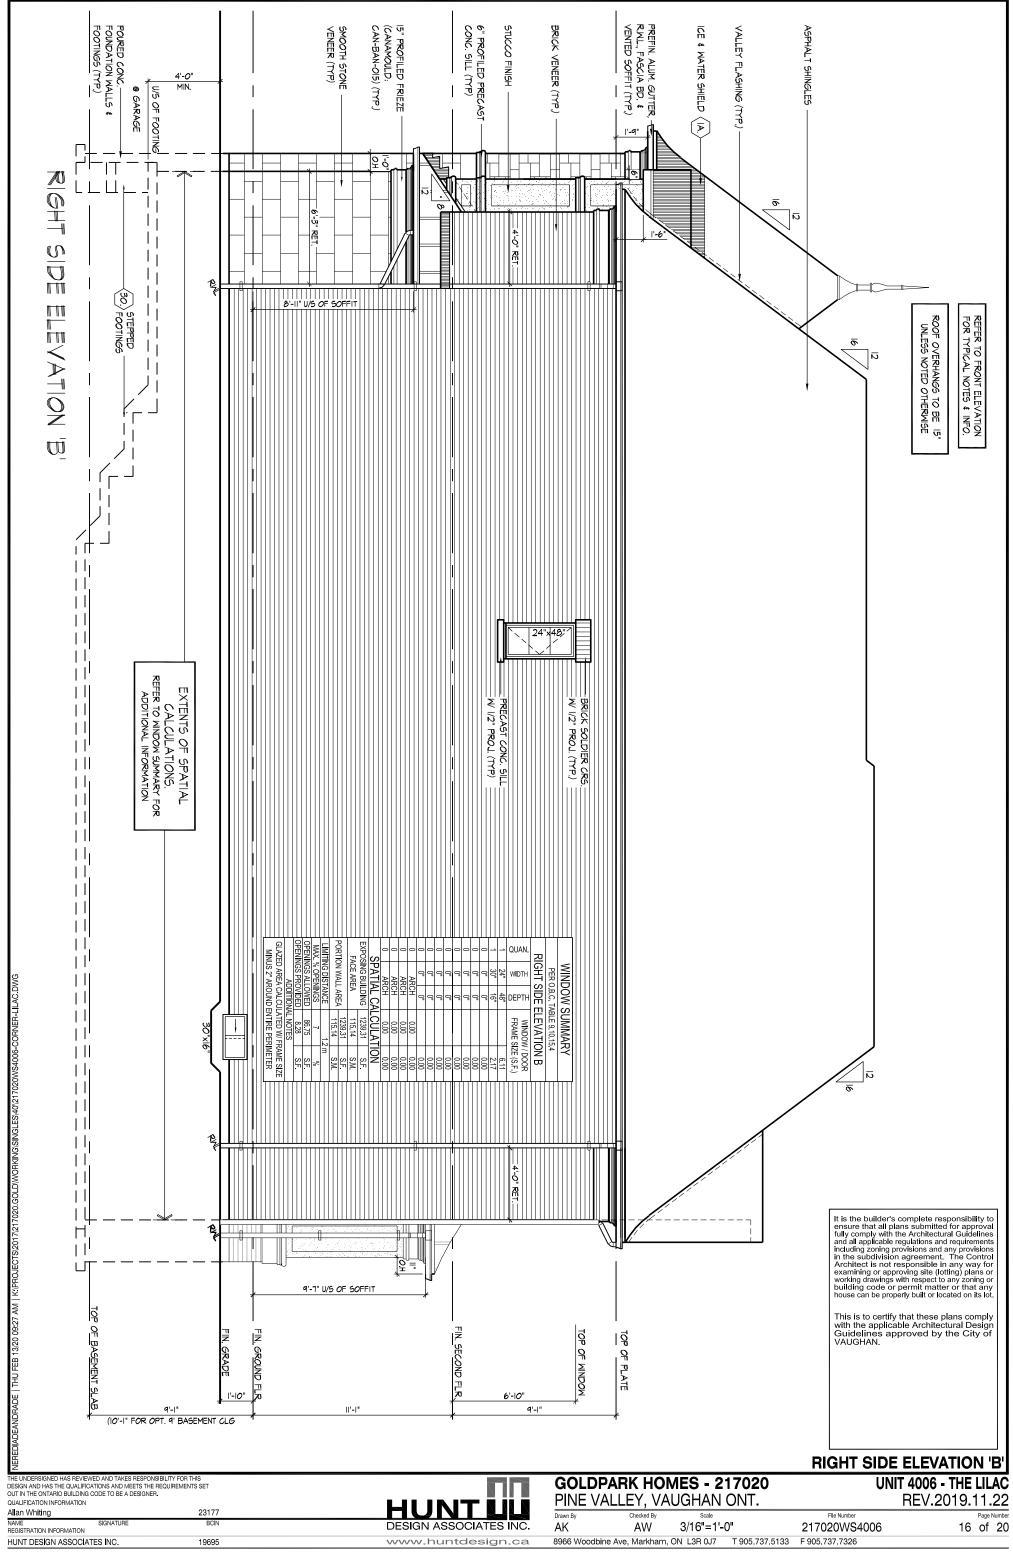

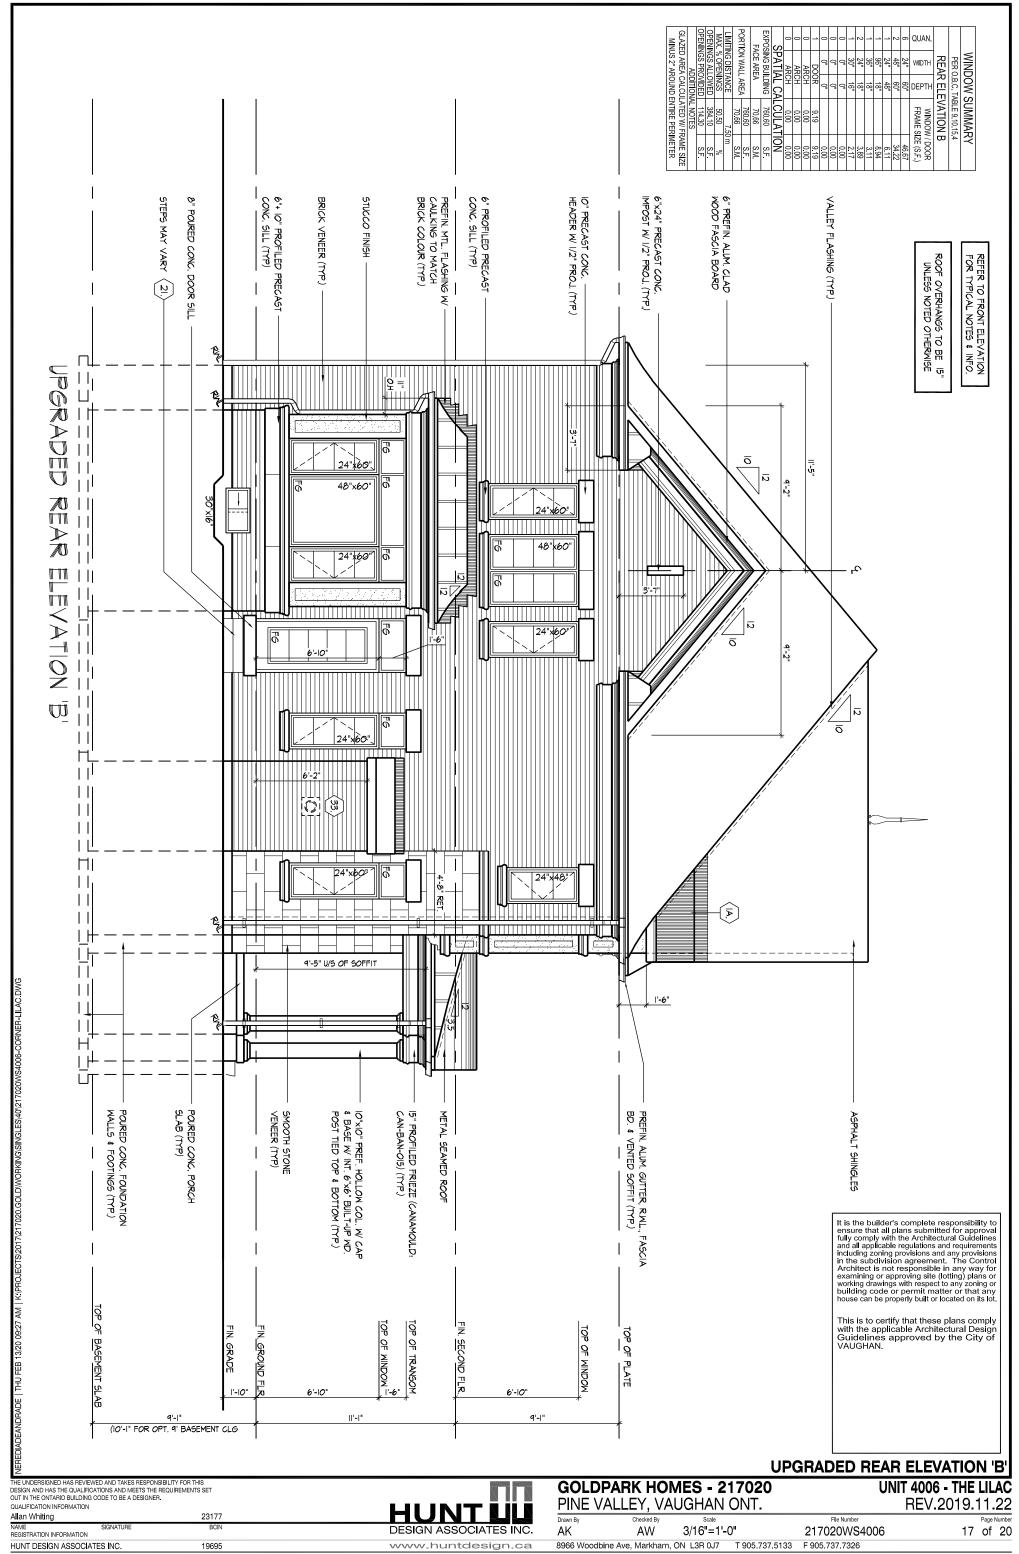

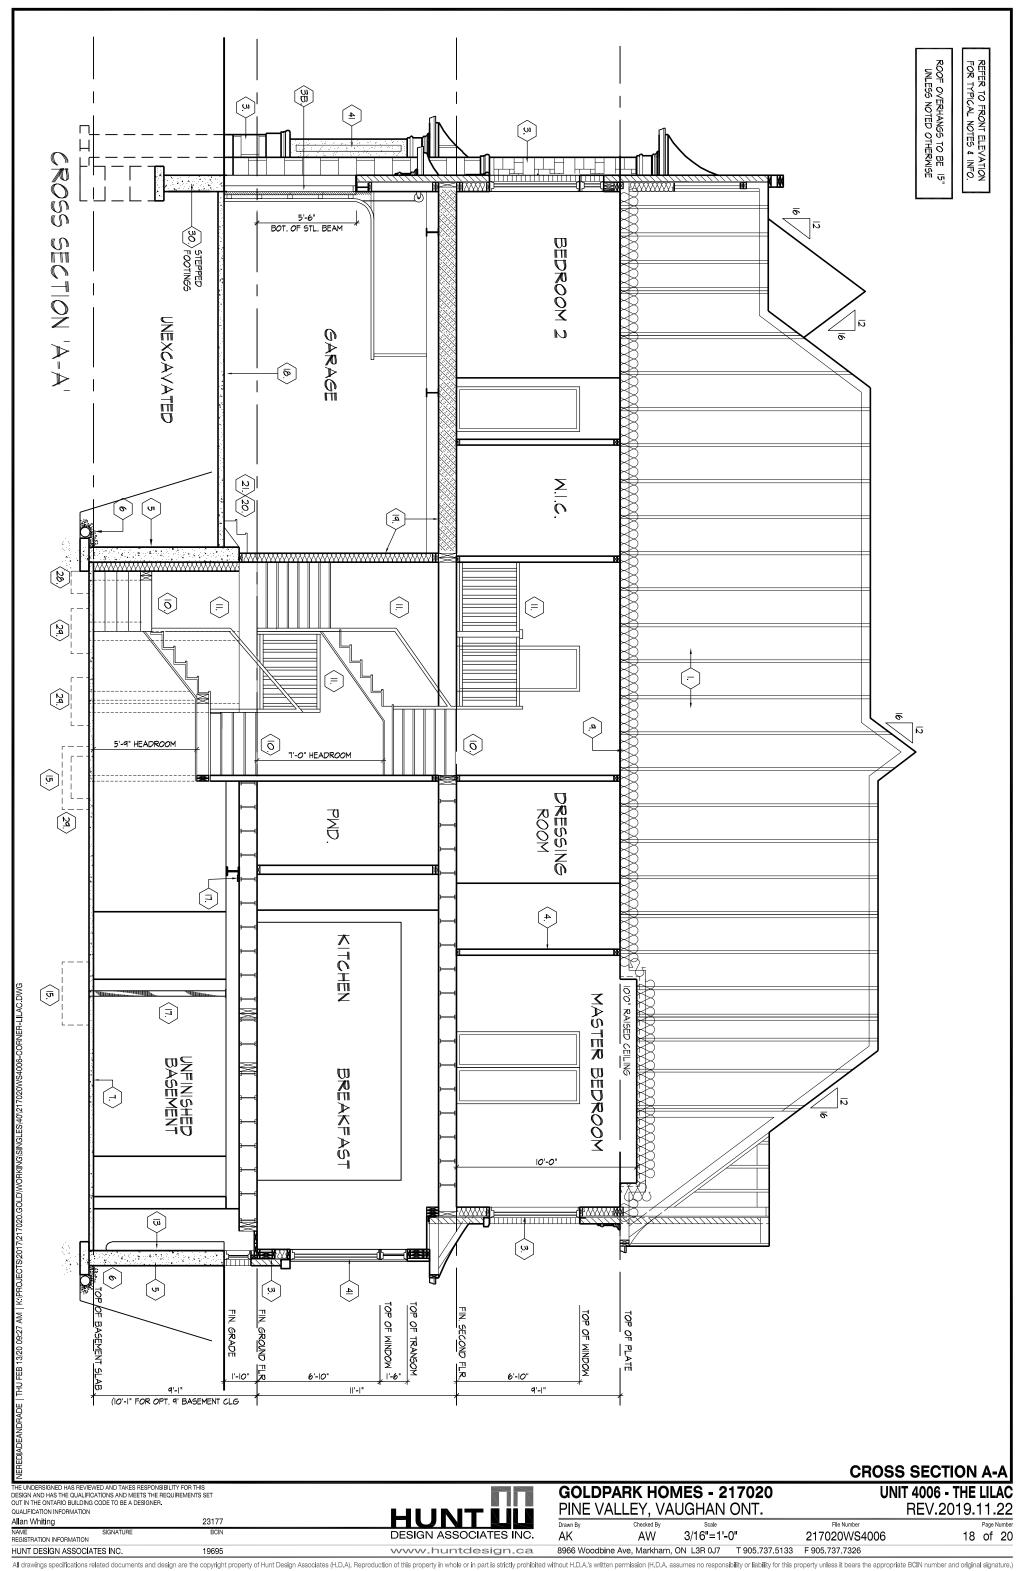

EAVESTROUGH AND DOWN RWL. ICE AND WATER SHIELD

PROVIDE ICE AND WATER SHIELD IN THE AREAS INDICATED. THE ICE AND WATER SHIELD SHALL BE A SELF ADHERING AND SELF SEALING MEMBRANE. SIDE LAPS MUST BE A MINIMUM 3 1/2" (90) AND END LAPS A MINIMUM 6" (152). AND TO EXTEND UP DORMER WALLS A MINIMUM 12" (305).

PROFILED ROOF TRUSSES

ROOF TRUSSES SHALL BE PROFILED AND/OR STEPPED AT RAISED COFFER/TRAY CEILINGS. ANGLED TRAY CEILINGS WILL BE SHEATHED W/ 3/8" (9.5) PLYWOOD.

SIDING WALL CONSTRUCTION

SIDING MATERIAL AS PER ELEVATION ATTACHED TO FRAMING MEMBERS SIDING MATERIAL AS PER ELEVATION AT ITALHED TO PRAMINING MEMBERS, FURRING MEMBERS OR BLOCKING BETWEEN THE FRAMING MEMBERS ON APPROVED SHEATHING PAPER ON 3/8" (9.5) EXT. GRADE SHEATHING ON STUDS CONFORMING TO 0.B.C (9.23.10.1.) & SECTION 1.1., INSULATION, APPROVED 6 MIL POLYETHYLENE AIR/VAPOUR BARRIER, ON 1/2" (12.7) GYPSUM WALLBOARD INT. FIN. (GYPSUM SHEATHING, RIGID INSULATION, AND FIBERBOARD SHALL NOT BE USED FOR THE ATTACHMENT OF SIDING (9.23.16.3.(1.)) (REFER TO 35 NOTE AS REQ.)

SIDING WALL CONSTRUCTION W/ CONTIN. INSULATION SIDING MATERIAL AS PER ELEVATION ATTACHED TO FURRING MEMBERS ON APPROVED AIRWATER BARRIER AS PER O.B.C. 9.27.3. ON EXTERIOR TYPE RIGID INSULATION (JOINTS UNTAPED) MECHANICALLY FASTENED AS PER MANUFACTURER'S SPECIFICATIONS ON 3/8" (9.5) EXT. GRADE SHEATHING ON STUDS CONFORMING TO O.B.C (9.23.10.1.) & SECTION 1.1., INSULATION, APPROVED 6 MIL POLYETHYLENE AIR/VAPOUR BARRIER, ON 1/2" (12.7) GYPSUM WALLBOARD INT. FIN. (GYPSUM SHEATHING, RIGID INSULATION, AND FIBERBOARD SHALL NOT BE USED FOR THE ATTACHMENT OF SIDING (9.23.16.3.(1.)) (REFER TO 35 NOTE AS REQ.)

SIDING WALL @ GARAGE CONSTRUCTION

SIDING MATERIAL AS PER ELEVATION ATTACHED TO FRAMING MEMBERS, FURRING MEMBERS OR BLOCKING BETWEEN THE FRAMING MEMBERS ON APPROVED SHEATHING PAPER ON 3/9 (9.5) EXTERIOR TYPE SHEATHING ON STUDS CONFORMING TO O.B.C. (9.23.10.1,) & SECTION 1.1.1/2" (12.7) GYPSUM WALLBOARD INTERIOR FINISH. (GYPSUM SHEATHING, RIGID INSULATION AND FIBERBOARD SHALL NOT BE USED FOR THE ATTACHMENT OF SIDING (9.23.16.2, 14.1) (PEEER TO 28 NOTE AS PEO.) (9.23.16.3.(1.)) (REFER TO 35 NOTE AS REQ.)

BRICK VENEER WALL CONSTRUCTION

BRICK VENEER WALL CONSTHUCTION

3 1/2" (90) BRICK VENEER 1" (25) AIR SPACE, 7/8"x7"x0.03" (22x180x0.76) GALV. METAL TIES

(0 16" (400) O.C. HORIZ. 24" (600) O.C. VERT. BONDING AND FASTENING FOR TIES TO

CONFORM WITH 9.20.9. ON APPROVED SHEATHING PAPER, 3/8" (9.5) EXTERIOR TYPE

SHEATHING, STUDIOS CONFORMING TO O.B.C. (9.23.10.1.) & SECTION 1.1., INSULATION

AND 6 mil POLYETHYLENE VAPOUR BARRIER WITH APPROVED CONTIN. AIR BARRIER, 1/2"

(12.7) GYPSUM WALLBOARD INTERIOR FINISH. PROVIDE WEEP HOLES @ 32" (800) O.C.

BOTTOM COURSE AND OVER OPENINGS. PROVIDE BASE FLASHING UP MIN. 6" (150) BEHIND BUILDING PAPER (9.20.13.6.) (REFER TO 35 NOTE AS REQUIRED)

BRICK VENEER WALL CONSTRUCTION W/ CONTIN. INSULATION 3 1/2" (90) BRICK VENEER WALL CONSTROCTION WY CONTIN. INSULATION
3 1/2" (90) BRICK VENEER 1" (25) AIR SPACE, 7/8"x7"×0.03" (22x180x0.76) GALV. METAL
TIES © 16" (400) O.C. HORIZ, 24" (600) O.C. VERT. BONDING AND FASTENING FOR
TIES TO CONFORM WITH 9.20.9. ON APPROVED AIR/WATER BARRIER AS PER O.B.C.
9.27.3. ON EXTERIOR TYPE RIGID INSULATION (JOINTS UNTAPED) MECHANICALLY FASTENED AS PER MANUFACTURER'S SPECIFICATIONS, ON 3/8" (9.5) EXTERIOR TYPE SHEATHING, STUDS CONFORMING TO O.B.C (9.23.10.1.) & SECTION 1.1., INSULATION AND 6 mil POLYETHYLENE VAPOUR BARRIER WITH APPROVED CONTIN. AIR BARRIER. 1/2" (12.7) GYPSUM WALLBOARD INTERIOR FINISH. PROVIDE WEEP HOLES @ 32" (800) O.C. BOTTOM COURSE AND OVER OPENINGS. PROVIDE BASE FLASHING UP MIN. 6" (150) OVER RIGID INSULATION (9.20.13.6.) (REFER TO 35 NOTE AS REQUIRED)

BRICK VENEER WALL @ GARAGE CONSTRUCTION

3 1/2" (90) BRICK VENEER, MIN. 1" (25) AIR SPACE, 7/8"x7"x0.03" (22x180x0.76) GALV. METAL TIES @ 16" (400) O.C. HORIZ, 24" (600) O.C. VERT. BONDING AND FASTENING FOR TIES TO CONFORM WITH 9.20.9. ON APPROVED SHEATHING PAPER, 3/8" (9.5) EXTERIOR TYPE SHEATHING ON STUDS CONFORMING TO O.B.C (9.23.10.1.) & SECTION 1.1., 1/2" (12.7) GYPSUM WALLBOARD INTERIOR FINISH, PROVIDE WEEP HOLES @ 32" (800) O.C. AT BOTTOM COURSE AND OVER OPENINGS, PROVIDE BASE FLASHING UP 6" (150) MIN. BEHIND BUILDING PAPER (9.20.13.6.) (REFER TO 35 NOTE AS REQ.)

INTERIOR STUD PARTITIONS (9.23.9.8., 9.23.10)

BEARING PARTITIONS SHALL BE A MINIMUM 2"x4" (38x89) @ 16" (406) O.C. FOR 2 STOREY AND 12" (305) O.C. FOR 3 STOREY, NON-BEARING PARTITIONS 2"x4" (38x89) @ 24" (610) O.C. PROVIDE 2"x4" (38x89) BOTTOM PLATE AND 2-2"x4" (2-38x89) TOP PLATE. 1/2" (12.7) INT. DRYWALL BOTH SIDES OF STUDS, PROVIDE 2"x6" (38x140) STUDS WHERE NOTED. PROVIDE 2"x4" (38x89) @ 24" (610) O.C. LADDER FRAMING WHERE WALLS INTERSECT PERPENDICULAR TO ONE ANOTHER. PROVIDE 2"x4" (38x89) WOOD BLOCKING ON FLAT @ 3"-11" (1194) O.C. MAX. BETWEEN FLOOR JOISTS WHEN NON-LOADBEARING WALLS ARE PARALLEL TO FLOOR JOISTS.

EXT. LOFT WALL CONSTRUCTION - NO CLADDING

3/8" (9.5) EXTERIOR TYPE SHEATHING, STUDS CONFORMING TO O.B.C (9.23.10.1.) & SECTION 1.1., INSULATION AND 6 mil POLYETHYLENE VAPOUR BARRIER WITH APPROVED CONT. AIR BARRIER. 1/2" (12.7) GYPSUM WALLBOARD INT. FINISH. (9.23.)

EXT. LOFT WALL CONSTRUCTION - NO CLADDING W/ CONTINUOUS INSULATION

APPROVED AIR/WATER BARRIER AS PER O.B.C. 9.27.3. ON EXTERIOR TYPE RIGID INSULATION (JOINTS UNTAPED) MECHANICALLY FASTENED AS PER MANUFACTURER'S SPECIFICATIONS, ON 3/8" (9.5) EXTERIOR TYPE SHEATHING, STUDS CONFORMING TO O.B.C (9.23.10.1.) & SECTION 1.1., INSULATION AND 6 mil POLYETHYLENE VAPOUR BARRIER WITH APPROVED CONT. AIR BARRIER. 1/2" (12.7) GYPSUM WALLBOARD INT. FINISH. (9.23.)

FOUNDATION WALL/FOOTINGS

POURED CONC. FOUNDATION WALL AS PER CHART BELOW ON CONTINUOUS KEYED CONCRETE FOOTING, FOUNDATION WALLS SHALL EXTEND NOT LESS THAN 6" (150) ABOVE FINISHED GRADE. THE OUTSIDE OF THE FOUNDATION SHALL BE DAMPROOFED FROM THE TOP OF THE FOOTING TO FINISHED GRADE AND BRUSH COAT FROM THE TOP TO 2" BELOW GRADE. PROVIDE A DRAINAGE LAYER ON THE OUTSIDE OF THE FOUNDATION WALL. SEAL THE DRAINAGE LAYER AT THE TOP. THE TOP OF THE CONC. FOOTING SHALL BE DAMPROOFED.

CONCRETE FOOTINGS SUPPORTING JOIST SPANS GREATER THAN 16'-1" (4900) CONCRETE FOOT TINGS SUPPORTING JOIST SPANS GHEATER I HAN 16-11 (4900)
SHALL BE SIZED IN ACCORDANCE WITH 9.15.3.4 (1), (2) OF THE C.B.S.C. (REFER TO CHART BELOW FOR RESPECTIVE SIZE). BRACE FOUNDATION WALL PRIOR TO BACKFILLING. ALL FOOTINGS SHALL REST ON NATURAL UNDISTURBED SOIL OF 125kPa S.L.S. OR COMPACTED ENGINEERED FILL WITH MIN. BEARING CAPACITY OF 125kPa S.L.S.. IF SOIL BEARING DOES NOT MEET MINIMUM CAPACITY, ENGINEERED FOOTINGS ARE REQUIRED. ACTUAL SOIL BEARING CAPACITY TO BE VERDIELD WITH SOIL BEIGINEEDING PEOPLY.

VERIFIED WITH SOIL ENGINEERING REPORT.
REFER TO CONSTRUCTION DRAWINGS AND DETAILS FOR FOUNDATION WALL STRENGTH AND THICKNESS AND 9.15.4.

FOUNDATION WALLS SHALL NOT EXCEED 9'-10" (3.0m) IN UNSUPPORTED HEIGHT UNLESS OTHERWISE NOTED. [9.15.4.2.(1.)]

	UNREINFORCED SOLID CONCRETE FOUNDATION WALLS (9.15.4.2.)						
E.	SS	MAX. HEIGHT FROM FIN. SLAB TO GRADE					
STRENGTH	THICKNESS	UNSUPPORTED	SI	JPPORTED AT TO)P		
SF	三	AT TOP	≤2.5m	>2.5m & ≤2.75m	>2.75m & ≤3.0m		
g	* 8"	3'-11" (1.20m)	7'-0" (2.15m)	7'-0" (2.15m)	6'-10" (2.10m)		
₩	10"	4'-7" (1.40m)	7'-6" (2.30m)	8'-6" (2.60m)	8'-2" (2.50m)		
15	12"	4'-11" (1.50m)	7'-6" (2.30m)	8'-6" (2.60m)	9'-3" (2.85m)		
а	* 8"	3'-11" (1.20m)	7'-6" (2.30m)	7'-6" (2.30m)	7'-2" (2.20m)		
MP	10"	4'-7" (1.40m)	7'-6" (2.30m)	8'-6" (2.60m)	9'-3" (2.85m)		
8	12"	4'-11" (1.50m)	7'-6" (2.30m)	8'-6" (2.60m)	9'-3" (2.85m)		

* 9" MIN. THICK FOUNDATION WALL IS REQUIRED FOR MASONRY VENEER FINISHED EXTERIOR WALLS WITH CONTINUOUS INSULATION CONDITION, TO PROVIDE MIN. BEARING FOR SILL PLATES, BEAMS AND FLOOR JOIST AS PER 9.23.7.2., 9.23.8.1., & 9.23.9.1. OF THE O.B.C

MINIMUM STRIP FOOTING SIZES (9.15.3.) UNLESS NOTED OTHERWISE ON PLANS					
NUMBER FLOORS SUPPORTED	SUPPORTING INT. LOAD BEARING MASONRY WALLS	SUPPORTING EXTERIOR	SUPPORTING PARTYWALL		
1	16" WIDE x 6" THICK	16' WIDE x 6" THICK	16" WIDE x 6" THICK		
2	24" WIDE x 8" THICK	20' WIDE x 6" THICK	24" WIDE x 8" THICK		
3	36" WIDE x 14" THICK	26' WIDE x 9" THICK	36" WIDE x 14" THICK		

23177

Allan Whiting

REFER TO SB-12 ENERGY EFFICIENCY DESIGN MATRIX ON THE TITLE PAGE FOR ALL VALUES AS REQUIRED PER 3.1.1., 3.1.2., 3.1.3. OF THE OBC.

FOUNDATION REDUCTION IN THICKNESS FOR MASONRY WHERE THE TOP OF THE FOUNDATION WALL IS REDUCED IN THICKNESS TO WHERE THE 107 OF THE POUNDATION WALL IS REDUCED IN TIGICANESS TO PERMIT THE INSTALLATION OF MASONRY EXTERIOR FACING, THE REDUCED SECTION SHALL BE NOT LESS THAN 3 1/2" (90) THICK. THE BRICK VENEER SHALL BE TIED TO THE FOUNDATION WALL WITH CORROSION RESISTANT METAL TIES (9 7 7/8" (200) VERTICAL AND 2-11" (889) HORIZONTAL FILL VOID WITH MORTAR BETWEEN WALL AND BRICK VENEER (9.15.4.7(2)(3) & 9.20.9.4(3))

FOUNDATION REDUCTION IN THICKNESS FOR JOISTS WHERE THE TOP OF THE FOUNDATION WALL IS REDUCED IN THICKNESS TO PERMIT THE INSTALLATION OF FLOOR JOISTS, THE REDUCED SECTION SHALL BE NOT MORE THAN 13 3/4" (350) HIGH & NOT LESS THAN 3 1/2" (90) THICK (9.15.4.7(1))

4" (100) Ø WEEPING TILE W/ FILTER CLOTH WRAP & 6" (152) CRUSHED STONE COVER

BASEMENT SLAB OR SLAB ON GRADE (9.16.4.3.) 3" (80) MIN, 25MPa (3600psi) CONC, SLAB ON 4" (100) COARSE GRANULAR FILL OR 20MPa (2900psi) CONC. WITH DAMPPROOFING BELOW SLAB. PROVIDE 1/2" (12.7) IMPERVIOUS BOARD FOR BOND BREAK AT EDGE. (9.13.) WHERE A BASÉMENT SLAB IS WITHIN 24" (610) OF THE EXTERIOR GRADÉ PROVIDE RIGID INSUL. AROUND THE PERIMETER EXTENDING MIN. 24" (610) BELOW GRADE. FOR SLAB ON GRADE CONDITIONS RIGID INSULATION SHALL BE APPLIED TO THE

EXPOSED FLOOR TO EXTERIOR (9.10.17.10, & CAN/ULC-S705.2) PROVIDE SPRAY FOAM INSULATION BETWEEN CANT. JOIST AND INSTALL FIN. SOFFIT OR CLADDING AS PER ELEVATION TO U/S OF EXPOSED CANT. JOIST.

UNDERSIDE OF THE ENTIRE SLAB. ([SB-12] 3.1.1.7.(5) & (6))

EXPOSED CEILING TO EXTERIOR w/ ATTIC (9.25.2.4) INSULATION, 6 mil POLYETHYLENE VAPOUR BARRIER, 1/2" (12.7) GYPSUM BOARD INTERIOR FINISH OR APPROVED FO

EXPOSED CEILING TO EXTERIOR W/o ATTIC

JOISTS/TRUSSES AS PER PLANS W/ 2"x2" (38x38) PURLINS @ 16" (406) O.C. PERPENDICULAR TO JOISTS (PURLINS NOT REQ. W/ SPRAY FOAM OR ROOF TRUSSES), W/ INSULATION BETWEEN JOIST, 6 mil POLYETHYLENE VAPOUR BARRIER, 1/2" (12.7) GYPSUM BOARD INT. FINISH OR APPROVED EQ. (CAN/ULC-S705.2, 9.19.1, 9.10.17.1)

ALL STAIRS/EXTERIOR STAIRS (9.8.1.2, 9.8.2, 9.8.4)

		MAX. RISE	MIN. F	RISE	MAX. RUN	MIN. RUN	MAX. TREAD	MIN. TREAD
	PRIVATE	7 7/8" (200)	5" (12	25)	14' (355)	8 1/4" (210)	14" (355)	9 1/4" (235)
	PUBLIC	7" (180)	5" (12	25)	NO LIMIT	11' (280)	NO LIMIT	11" (280)
ı		MIN. STAIR	MIDTH		CURVED ST	AIRC	ALL S	TΔIRS
- 1		WIIN. STAIN	WIDITI		OUTIVED OF	Allio	/ ILL O	174110
Ì	PRIVATE					5 7/8" (150)	MAX. NOSIN	

WIDTH OF STAIRS FROM A STRAIGHT LINE TO THE TREAD & LANDING NOSING TO LOWEST POINT ABOVE AND NOT LESS THAN 6'-5" (1950) FOR SINGLE DWELLING UNIT & 6'-8 3/4" (2050) FOR EVERYTHING ELSE. (9.8.2.2.) REQUIRED LANDING IN GARAGE - O.B.C. 9.8.6.2.(3.)

FOR AN EXTERIOR STAIR SERVING A GARAGE, W/ MORE THAN 3 RISERS GUARDS, HANDRAILS & STEPS AS PER CONSTRUCTION HEX NOTE 10 & 11.

GUARDS/RAILINGS (9.8.7., 9.8.8.)

GUARDS TO BE DESIGNED NOT TO FACILITATE CLIMBING AND PROVIDING MAX. OPENING CONFORMING TO O.B.C. 9.8.8.5. & 9.8.8.6. AND BE ABLE TO RESIST LOADS AS PER TABLE 9 8 8 2

GUARD HEIGHTS - O.B.C. 9.8.8.

INTERIOR GUARDS: 2'-11" (900) MIN. EXTERIOR GUARDS: 2'-11" (900) MIN. (LESS THAN 5'-11" (1800) TO GRADE) 3'-6" (1070) MIN. (MORE THAN 5'-11" (1800) TO GRADE) GUARDS FOR EXIT STAIRS: 3'-0" (920) MIN. GUARDS FOR LANDINGS @ EXIT STAIRS: 3'-6" (1070) MIN.

GUARDS FOR FLOORS & RAMPS IN GARAGES (SERVICE STAIRS)
FLOOR OR RAMP W/O EXTERIOR WALLS THAT IS 23 5/8" (600) OR MORE ABOVE ADJACENT SURFACE REQUIRES CONT. CURB MIN. 6" (150) HIGH, AND GUARD

MIN. 3'-6" (1070) HIGH. REQUIRED GUARDS BETWEEN WALKING SURFACE & ADJACENT SURFACE WITH A DIFFERENCE IN ELEVATION MORE THAN 23 5/8" (600) OR ADJACENT SURFACE WITHIN 3-11" (1200) & WALKING SURFACE W/ A SLOPE MORE THAN 1 IN 12 SHALL BE PROTECTED WITH GUARDS PER CONSTRUCTION HEX NOTE 11.

MIN. HEIGHT AT STAIRS OR RAMP: 2'-10" (865)
MAX. HEIGHT AT STAIRS OR RAMP: 3'-2" (965)
MAX. HEIGHT AT LANDING: 3'-6" (1070)

STAIRS OR RAMP MIN. 7'-3" (2200) WIDE: 2'-9" (865) MIN. HEIGHT SILL PLATES

2"x4" (38x89) SILL PLATE WITH 1/2" (12.7)Ø ANCHOR BOLTS 8" (200) LONG, EMBEDDED MIN. 4" (100) INTO CONC. @ 4"-0" (1220) O.C., CAULKING OR GASKET BETWEEN PLATE AND TOP OF FOUNDATION WALL. USE NON-SHRINK GROUT TO LEVEL SILL PLATE WHEN REQUIRED (9.23.7.)

BASEMENT INSULATION ([SB-12] 3.1.1.7.)

PROVIDE CONTINUOUS BLANKET INSULATION W/ BUILT IN 6 mil POLYETHYLENE VAPOUR BARRIER. INSULATION TO EXTEND NO MORE THAN 8" (200) ABOVE FINISHED BASEMENT FLOOR. DAMPROOFED WITH BUILDING PAPER BETWEEN THE FOUNDATION WALL AND INSULATION UP TO GRADE LEVEL.

BEARING STUD PARTITION IN BASEMENT (9.15.3.6., 9.23.10.1.) 2"x4" (38x89) STUDS @ 16" (406) O.C., 2"x4" (38x89) SILL PLATE (2"x6" (38x140) AS REQUIRED) ON DAMPPROOFING MATERIAL OR 2 mil POLYETHYLENE FILM, 1/2" (12.7) Ø ANCHOR BOLTS 8" (200) LONG, EMBEDDED 4" (100) MIN. INTO CONC. @ 7-10" (2390) O.C. 4" (100) HIGH CONC. CURB ON CONC. FOOTING, FOR SIZE REFER TO HEX NOTE 5. ADD HORIZ. BLOCKING AT MID-HEIGHT IF WALL IS UNFINISHED.

ADJUSTABLE STEEL BASEMENT COLUMN (9.15.3.4.) 9-10" (3000) MAX. SPAN BETWEEN COLUMNS. 3 1/2" (90)Ø SINGLE TUBE ADJUSTABLE STEEL COLUMN CONFORMING TO CAN/CGSB-7.2M, AND WITH 6"x6"x3/8" (152x152x9.5) STEEL PLATE TOP & BOTTOM. FIELD WELD BASEMENT COLUMN CONNECTION. POURED CONCRETE FOOTING ON NATURAL UNDISTURBED SOIL OF 125KPa S.L.S. OR COMPACTED ENGINEERED FILL WITH MIN. BEARING CAPACITY OF 125KPa S.L.S. AS PER SOILS REPORT.

SUPPORTING 2 STOREY FLR. LOAD PROVIDE 34"x34"x16" (870x870x410) CONC. FOOTING SUPPORTING 3 STOREY FLR. LOAD PROVIDE 40"x40"x19" (1060x1060x480) CONC. FOOTING

NON-ADJUSTABLE STEEL BASEMENT COLUMN

3 1/2" (90)Ø x 0.188" (4.78) NON-ADJUSTABLE STEEL COLUMN WITH 6"x6"x3/8" (152x152x9.5) 3 1/2 (90)06 v.1 (80 (4.76) NON-ADJUSTABLE STEEL COLOMIN WITH 5 0X 3/5 (152X152X9.5)
STEEL PLATE TOP & BOTTOM, BOTTOM PLATE C,W 2 1/2" X 12" LONG X2" HOOK
ANCHORS. FIELD WELD BASEMENT COLUMN CONNECTION. POURED CONCRETE
FOOTING ON NATURAL UNDISTURBED SOIL OF 125KPa S.L.S. OR COMPACTED
ENGINEERED FILL WITH MIN. BEARING CAPACITY OF 125KPa S.L.S. AS PER SOILS REPORT. SUPPORTING 2 STOREY FLR. LOAD PROVIDE 42"x42"x18" (1070x1070x460) CONC. FOOTING SUPPORTING 3 STOREY FLR. LOAD PROVIDE 48"x48"x24" (1220x1220x610) CONC. FOOTING

NON-ADJUSTABLE STL. COLUMN AT FOUNDATION WALL 3 1/2" (90)Ø x 0.188" (4.78) NON-ADJUSTABLE STEEL COLUMN WITH 6"x6"x3/8" (152x152x9.5) STEEL TOP PLATE & 6"x4"x3/8" (152x100x9.5) BOTTOM PLATE. BASE PLATE 4-1/2"x10"x1/2" (120x250x12.7) WITH 2- 1/2"Ø x 12" LONG x 2" HOOK ANCHORS (2- 12.7Øx305x50). FIELD WELD COLUMN TO BASE PLATE & STEEL BM.

STEEL BEAM BEARING AT FOUNDATION WALL (9.23.8.1.) BEAM POCKET OR 8"x8" (200x200) POURED CONC. NIB WALLS, MIN. BEARING 3 1/2" (90).

WOOD STRAPPING AT STEEL BEAMS (9.23.4.3.(3.), 9.23.9.3.) 1"x3" (19x64) CONTIN. WOOD STRAPPING BOTH SIDES OF STEEL BEAM.

GARAGE SLAB (9.16., 9.35.)

4" (100) 32MPa (4640psi) CONC. SLAB WITH 5-8% AIR ENTRAINMENT ON OPT. 4" (100) COARSE GRANULAR FILL WITH COMPACTED SUB-BASE OR COMPACTED NATIVE FILL. SLOPE TO FRONT @ 1% MIN.

GARAGE TO HOUSE WALLS/CEILING (9.10.9.16.) 1/2" (12.7) GYPSUM BOARD ON WALL AND CEILING BETWEEN HOUSE AND GARAGE. PLUS REQUIRED INSULATION IN WALLS AND SPRAY FOAM FOR CEILINGS. TAPE AND SEAL ALL JOINTS GAS TIGHT. (9.10.17.10, CAN/ULC-S705.2)

GARAGE TO HOUSE WALLS/CEILING W/ CONTIN, INSULATION 1/2" (12.7) GYPSUM BOARD ON CEILING AND ON WALLS INSTALLED OVER 1/2 (12.7) GTS ON BOARD ON CEILING AND ON WALLS INSTALLED OVER EXTERIOR TYPE RIGID INSULATION (JOINTS UNTAPED) MECHANICALLY FASTENED AS PER MANUFACTURER'S SPECIFICATIONS ON 3/8" EXTERIOR GRADE SHEATHING ON STUDS BETWEEN HOUSE AND GARAGE, PLUS REQUIRED INSULATION IN WALLS & SPRAY FOAM FOR CEILINGS. TAPE AND SEAL ALL JOINTS GAS TIGHT, (9.10.9.16, . 9.10.17.10, CAN/ULC-S705.2)

GARAGE DOOR TO HOUSE (9.10.9.16., 9.10.13.10., 9.10.13.15.) GAS-PROOF DOOR AND FRAME. DOOR EQUIPPED WITH SELF CLOSING DEVICE AND WEATHER STRIPPING.

EXTERIOR AND GARAGE STEPS

PRECAST CONC. STEP OR WOOD STEP WHERE NOT EXPOSED TO WEATHER. MAX RISE 7 7/8" (200), MIN. TREAD 9 1/4" (235). FOR THE REQUIRED NUMBER OF STEPS REFER TO SITING AND GRADING DRAWINGS. EXTERIOR CONCRETE STARS WITH MORE THAN 2 RISERS AND 2 TREADS SHALL BE PROVIDED WITH FOUNDATION AS REQUIRED BY ARTICLE 9.8.9.2. OR SHALL BE CANTILEVERED AS PER SUBSECTION 9.8.10.

DRYER EXHAUST

CAPPED DRYER EXHAUST VENTED TO EXT. CONFORMING TO PART 6. OBC 9.32.

ATTIC ACCESS (9.19.2.1.) (23)

ATTIC ACCESS HATCH WITH MIN. AREA OF 0.32m2 AND NO DIM. LESS THAN 21 1/2" (545) WITH WEATHER STRIPPING. HATCHWAYS TO THE ATTIC OR ROOF SPACE WILL BE FITTED WITH DOORS OR COVERS AND WILL BE INSULATED WITH MIN. R20 (RSI 3.52) ([SB-12] 3.1.1.8.(1))

FIREPLACE CHIMNEYS (9.21.)

TOP OF FIREPLACE CHIMNEY SHALL BE 2'-11" (889) ABOVE THE HIGHEST POINT AT WHICH IT COMES IN CONTACT WITH THE ROOF AND 2-0" (610) ABOVE THE ROOF SURFACE WITHIN A HORIZ. DISTANCE OF 10-0" (3048) FROM THE CHIMNEY

LINEN CLOSET

PROVIDE 4 SHELVES MIN. 14" (356) DEEP.

MECHANICAL VENTILATION (9.32.1.3.) MECHANICAL EXHAUST FAN, VENTED TO EXTERIOR, TO PROVIDE AT LEAST

ONE AIR CHANGE PER HOUR. SEE GENERAL NOTE 2.3

PARTY WALL BEARING (9.23.8)

12"x12"x5/8" (305x305x15.9) STEEL PLATE FOR STEEL BEAMS AND 12"x12"x1/2" (305x305x12.7) STEEL PLATE FOR WOOD BEAMS BEARING (MIN. 3-1/2" (89)) ON CONC. BLOCK PARTY WALL, ANCHORED WITH 2-3/4" (2-19) x 8" (200) LONG GALV. ANCHORS WITHIN SOLID BLOCK COURSE. LEVEL W, NON-SHRINK GROUT. REFER TO NOTE SOLID BEARING (SECTION 3.0) FOR WD. STUD PARTY WALL.

WOOD FRAMING IN CONTACT TO CONCRETE

WOOD BEARING WALLS, THE UNDERSIDE OF BUILT-UP WOOD POSTS AND SILLS SHALL BE WRAPPED WITH 2 mil POLY. STRIP FOOTINGS SUPPORTING THE FOUNDATION WALL SHALL BE WIDENED 6" (152) BELOW THE BEARING WALL AND/OR WOOD POST. (9.17.4.3.) **BUILT-UP WOOD POST AND FOOTING** (9.17.4.1., 9.15.3.7.)

3-2"x6" (3-38x140) BUILT-UP WOOD POST (UNLESS OTHERWISE NOTED) ON METAL BASE SHOE ANCHORED TO CONC. WITH 1/2" (12.7) Ø BOLT, 24"x24"x12" (610x610x305) CONC. FOOTING OR AS PROVIDED ON PLAN. REFER TO NOTE 28

STEP FOOTINGS (9.15.3.9.)

MIN. HORIZ. STEP = 23 5/8" (600). MAX. VERT. STEP = 23 5/8" (600).

CONC. PORCH SLAB (9.16.4.)

MIN. 4" (100) CONCRETE SLAB ON GRADE ON 4" (100) COARSE GRANULAR FILL, REINFORCED WITH 6x6xW2.9xW2.9 MESH PLACED NEAR MID-DEPTH OF SLAB. CONC. STRENGTH 32MPa (4640psi) WITH 5-8% AIR ENTRAINMENT ON COMPACTED SUB-GRADE. FURNACE VENTING (9.32.)

DIBECT VENT FURNACE TERMINAL MIN. 3'-0" (915) FROM A GAS REGULATOR MIN. 12" (305) ABOVE FIN. GRADE, FROM ALL OPENINGS, EXHAUST AND INTAKE VENTS. HRV INTAKE TO BE A MIN. OF 6'-0" (1830) FROM ALL EXHAUST

TERMINALS. REFER TO GAS UTILIZATION CODE. FIREPLACE VENTING (9.32.3.) DIRECT VENT GAS FIREPLACE VENT TO BE A MIN. 12" (305) FROM ANY OPENING AND ABOVE FIN. GRADE. REFER TO GAS UTILIZATION CODE.

FLOOR FRAMING (9.23.3.5., 9.23.9.4., 9.23.14.) T&G SUBFLOOR ON WOOD FLOOR JOISTS. FOR CERAMIC TILE APPLICATION SEE O.B.C. 9,30.6. ALL JOISTS WHERE REQUIRED TO BE BRIDGED WITH 2"x2" (38x38) CROSS BRACING OR SOLID BLOCKING @ 6-11" (2108) O.C. MAX. ALL JOISTS TO BE STRAPPED WITH 1"x3" (19x64) @ 6-11" (2108) O.C. UNLESS A PANEL TYPE CEILING FINISH IS APPLIED.

HEADER CONSTRUCTION

PROVIDE CONTINUOUS APPROVED AIR/VAPOUR BARRIER (HEADER WRAP) UNDER THE SILL PLATE, AROUND THE RIM BOARD AND UNDER THE BOTTOM PLATE. THE HEADER WRAP SHALL EXTEND 6" (152) BELOW THE TOP OF FOUNDATION WALL AND WILL BE SEALED TO THE CONCRETE FOUNDATION WALL EXTEND HEADER WRAP 6" (152) UP THE INTERIOR SIDE OF THE STUD WALL AND OVERLAP WITH THE VAPOUR BARRIER AND SEAL THE JOINT, ALL EDGES/JOINTS MUST BE MECHANICALLY CLAMPED.

EXPOSED BUILDING FACE w/ LIMITING DISTANCE <= 3'-11" (1.20m) WALL ASSEMBLY CONTAINS INSULATION CONFORMING TO CANVULC-S702 & HAVING A MASS OF NOT LESS THAN 1.22 KG/M2 OF WALL SURFACE AND 1/2" (12.7) TYPE X GYPSUM WALLBOARD INTERIOR FINISH. EXTERIOR CLADDING MUST BE NON-COMBUSTIBLE WHEN LIMITING DISTANCE IS 23 5/8" (0.60m) OR LESS. WALL ASSEMBLY REQUIRES TO HAVE A FIRE RESISTANCE RATING OF NOT LESS THAN 45 MINUTES & CONFORMING TO O.B.C. (9.10.14. OR 9.10.15.). REFER TO DETAILS FOR TYPE & SPECS. ** AN OPENING IN AN EXPOSING BUILDING FACE NOT MORE THAN 20 in² (130cm²) SHALL NOT BE CONSIDERED AN UNPROTECTED OPENING AS PER 910.146.

COLD CELLAR PORCH SLAB (9.39.)

FOR MAX. 8'-2" (2500) PORCH DEPTH, 5" (127) 32 MPa (4640psi) CONC. SLAB W/5-8% AIR ENTRAINMENT. REINF. WITH 10M BARS @ 7 7/8" (200) O.C. EACH DIRECTION, W/ 1 1/4" (32) CLEAR COVER FROM BOTTOM OF SLAB TO FIRST LAYER OF BARS & SECOND LAYER OF BARS LAID DIRECTLY ON TOP OF LOWER LAYER IN OPPOSITE DIR. 24"x24" (610x610) 10M DOWELS @ 23 5/8" (600) O.C., ANCHORED IN PERIMETER FND. WALLS. SLOPE SLAB 1.0% FROM DOOR.

RANGE HOODS AND RANGE-TOP FANS

COOKING APPLIANCE EXHAUST FANS VENTED TO EXTERIOR MUST CONFORM TO OBC 9.10.22, 9.32.3.9. & 9.32.3.10

CONVENTIONAL ROOF FRAMING (9.23.13., 9.23.15.) 2"x6" (38x140) RAFTERS @ 16" (406) O.C., 2"x8" (38x184) RIDGE BOARD. 2"x4" (38x89) COLLAR TIES AT MID-SPAN. CEILING JOISTS TO BE 2"x4" (38x89) @ 16" (406) O.C. FOR MAX. 9-3" (2819) SPAN & 2"x6" (38x140) @ 16" (406) O.C. FOR MAX. SPAN 14-7" (4450). RAFTERS FOR BUILT UP ROOF OVER PRE-ENGINEERED ROOF TRUSSÉS AND OR CONVENTIONAL FRAMING TO BE 2"x4" (38x89) @ 24" (610) O.C. UNLESS OTHERWISE SPECIFIED.

TWO STOREY VOLUME SPACES (9.23.10.1., 9.23.11., 9.23.16.)

WALL ASSEMBLY WIND LOADS <= 0.5 kPA (q50) > 0.5 kPa (q50) **EXTERIOR** STUDS SPACING MAX HEIGHT SPACING MAX HEIGHT 2" (305) O.C. 18'-4" (5588) 8' (200) O.C. 18'-4" (5588) **BRICK** 2-38x140 SIDING |6" (406) O.C.| 18'-4" (5588) | 12" (305) O.C.| 18'-4" (5588) 12" (305) O.C. 21'-0" (6400) | 12" (305) O.C. 21'-0" (6400) (2-38x184) 16" (406) O.C. 21'-0" (6400) 16" (406) O.C. 21'-0" (6400) SIDING ** STUD SIZE & SPACING TO BE VERIFIED BY STRUCTURAL ENGINEER **

STUDS ARE TO BE CONTINUOUS, C/W 3/8" (9.5) THICK EXTERIOR PLYWOOD SHEATHING. PROVIDE SOLID WOOD BLOCKING BETWEEN WOOD STUDS @ 4'-0" (1220) O.C. VERTICALLY.

- FOR HORIZ. DISTANCES LESS THAN 9'-6" (2896) PROVIDE 2"x6" (38x140) STUDS @ 16' (406) O.C. WITH CONTIN. 2-2"x6" (2-38x140) TOP PLATE + 1-2"x6" (1-38x140) EDOTTOM PLATE & MIN. OF 3-2"x8' (3-38x184) CONT. HEADER AT GROUND FLOOR CEILING LEVEL TOE-NAILED & GLUED AT TOP, BOTTOM PLATES & HEADERS.

CONSTRUCTION NOTES 1 UNIT 4006 - THE LILAC

GOLDPARK HOMES - 217020 PINE VALLEY, VAUGHAN ONT.

REV.2019.11.22 File Numbe

19 of 20

ΑK AW 3/16"=1'-0" 217020WS4006 8966 Woodbine Ave, Markham, ON L3R 0J7 T 905.737.5133 F 905.737.7326

1 HR. PARTY WALL (CONC. BLOCK) ([SB-3] WALL TYPE 'B6e' & 'B1b') 1/2" (12.7) GYPSUM SHEATHING ON EACH SIDE ON 2"x2" (38x38) VERTICAL WD. STRAPPING @ 24" (610) O.C. ON 8" (200) CONC. BLOCK FILL STRAPPING CAVITY EACH SIDE WITH AT LEAST 90% OF ABSORPTIVE MATERIAL PROCESSED FROM ROCK, SLAG OR GLASS, TAPE, FILL & SAND ALL GYPSUM JOINTS. EXPOSED BLOCK MUST BE SEALED W/ 2 COATS OF PAINT OR FURRED WITH 2"x2" (38x38) WD. STRAPPING & 1/2" (12.7) GYPSUM SHEATHING.

40

1 HR. PARTY WALL (DOUBLE STUD) ([SB-3] WALL TYPE 'W13c') 5/8" (15.9) TYPE 'X' GYPSUM SHEATHING ON EXTERIOR SIDE OF 2 ROWS OF 3/2 x4" (38x89) STUDS @ 16" (406) O.C., MIN. 1" (25) APART ON SEPARATE 2"x4" (38x89) SILL PLATES. (2"x6" (38x140) AS REQUIRED) FILL ONE SIDE OF STUD CAVITY WITH AT LEAST 90% OF ABSORPTIVE MATERIAL PROCESSED FROM ROCK, SLAG OR GLASS. TAPE FILL AND SAND ALL GYPSUM JOINTS.

(40A)

2 HR. FIREWALL ([SB-3] WALL TYPE 'B6e' & 'B1b')

1/2" (12.7) GYPSUM SHEATHING ON EACH SIDE ON 2"x2" (38x38) VERTICAL 1/2" (12.7) GYPSUM SHEATHING ON EACH SIDE ON 2X2" (38X38) VEHTICAL WOOD STRAPPING @ 24" (610) O.C ON 8" (200) CONC. BLOCK 75% SOLID. FILL STRAPPING CAVITY EACH SIDE WITH AT LEAST 90% OF ABSORPTIVE MATERIAL PROCESSED FROM ROCK, SLAG OR GLASS. TAPE, FILL & SAND ALL GYPSUM JOINTS. AT UNFINISHED AREAS, EXTERIOR FACE OF CONC. BLOCK TO BE SEALED WITH 2 COATS OF PAINT. GYPSUM SHEATHING TO BE ATTACHED TO CONC. BLOCK. (REFER TO DETAILS)

STUCCO WALL CONSTRUCTION

STUCCO FINISH CONFORMING TO O.B.C. SECTION 9.28. AND APPLIED PER MANUFACTURERS SPECIFICATIONS OVER 1 1/2" (38) E.I.F.S. (MINIMUM) ON APPROVED DRAINAGE MAT ON 1/2" (12.7) DENSGLASS GOLD GYPSUM BOARD ON STUDS CONFORMING TO 0.B.C (9.23.10.1.) & SECTION 1.1., INSULATION, APPROVED 6 MIL. POLYETHYLENE VAPOUR BARRIER, 1/2" (12.7) GYPSUM WALLBOARD INT. FINISH. (REFER TO 35 NOTE AS REQUIRED)

STUCCO WALL CONSTRUCTION W/ CONTIN. INSULATION STUCCO FINISH CONFORMING TO O.B.C. SECTION 9.28. AND APPLIED PER MANUFACTURERS SPECIFICATIONS OVER 1 1/2" (38) E.I.F.S. (MINIMUM) ON APPROVED DRAINAGE MAT ON APPROVED AIR/WATER BARRIER AS PER O.B.C 9.27.3. ON EXTERIOR TYPE RIGID INSULATION (JOINTS UNTAPED) MECHANICALL FASTENED AS PER MANUFACTURER'S SPECIFICATIONS, ON 7/16" EXTERIOR TYPE SHEATHING ON STUDS CONFORMING TO O.B.C (9.23.10.1.) & SECTION 1. INSULATION, APPROVED 6 MIL. POLYETHYLENE VAPOUR BARRIER, 1/2" (1 GYPSUM WALLBOARD INT. FINISH. (REFER TO 35 NOTE AS REQUIRED)

STUCCO WALL @ GARAGE CONST.

STUCCO FINISH CONFORMING TO 0.B.C. SECTION 9.28. AND APPLIED PER MANUFACTURERS SPECIFICATIONS OVER 1 1/2" (38) E.F.I.S (MINIMUM) ON APPROVED DRAINAGE MAT ON 1/2" (12.7) DENSGLASS GOLD GYPSUM BRD. ON STUDS CONFORMING TO 0.B.C (9.23.10.1.) & SECTION 1.1., 1/2" (12.7) GYPSUM WALLBOARD INT. FINISH. (REFER TO 35 NOTE AS REQ.) *** FOR DWELLINGS USING CONTIN. INSULATION CONSTRUCTION, PROVIDE APPROVED DRAINAGE MAT ON 7/16" (11) EXTERIOR TYPE SHEATHING OVER FURRING (AS REQ.) AND STUDS IN LIEU OF 1 1/2" (38) E.F.I.S (MINIMUM) ON APPROVED DRAINAGE MAT ON 1/2" (12.7) DENSGLASS GOLD GYPSUM BRD.

UNSUPPORTED FOUNDATION WALLS (9.15.4.2.)

REINFORCING AT STAIRS AND SUNKEN FLOOR AREAS 2-20M BARS IN TOP PORTION OF WALL (UP TO 8-0" OPENING) 3-20M BARS IN TOP PORTION OF WALL (8-0" TO 10'-0" OPENING) 3-20M BARS IN TOP PORTION OF WALL (10-0 TO 15-0 OPENING) 4-20M BARS IN TOP PORTION OF WALL (10-0 TO 15-0 OPENING) - BARS STACKED VERTICALLY AT INTERIOR FACE OF WALL @ 6" O.C. REINFORCING AT BASEMENT WINDOWS

2-15M HORIZ. REINFORCING ON THE INSIDE AND OUTSIDE FACE OF THE FOUNDATION WALL BELOW THE WIN. SILL. EXTEND BARS 24" (610) BEYOND THE OPENING, 2-15M VERTICAL REINFORCING ON THE INSIDE AND OUTSIDE FACE OF THE FOUNDATION WALL ON EACH SIDE OF THE WINDOW OPENING.

- BARS TO HAVE MIN. 2" (50) CONC. COVER - BARS TO EXTEND 2'-0" (610) BEYOND BOTH SIDES OF OPENING

STUD WALL REINFORCEMENT

PROVIDE STUD WALL REINFORCEMENT IN MAIN BATHROOM CONFORMING TO O.B.C. (9.5.2.3.(1) AND 3.8.3.8.(3)) (REFER TO DETAILS)

WINDOW WELLS

WHERE A WINDOW OPENS INTO A WINDOW WELL, A CLEARANCE OF NOT WHERE A WINDOW WELL SINTO A WINDOW WELL, A CLEARANCE OF NOVELESS THAN 21 5/8" (550) SHALL BE PROVIDED IN FRONT OF THE WINDOW. EVERY WINDOW WELL SHALL BE DRAINED TO THE FOOTING LEVEL OR OTHER SUITABLE LOCATION WITH A 4" (100) WEEPING TILE C,W A FILTER CLOTH WRAP AND FILLED WITH CRUSHED STONE. (9.9.10.1.(5), 9.14.6.3.)

SLOPED CEILING CONSTRUCTION ([SB-12] 2.1.1.7., 9.23.4.2.) 2"x12" (38x286) ROOF JOISTS @ 16" (406) O.C. MAX. (UNLESS OTHERWISE NOTED) W/ 2"x2" (38x38) PURLINS @ 16" (406) O.C. PERPENDICULAR TO ROOF JOIST (PURLINS NOT REQ. W/ SPRAY FOAM), W/ INSULATION BETWEEN JOIST (PURLINS NOT REQ. W/ SPRAY FOAM), W/ INSULATION BETWEEN JOIST 6 mil POLYETHYLENE VAPOUR BARRIER, 1/2" (12.7) GYPSUM WALLBOARD INT. FINISH OR APPROVED EQ. INSULATION VALUE DIRECTLY ABOVE THE INNER SURFACE OF EXTERIOR WALLS SHALL NOT BE LESS THAN R20 (3.52 RSI)

FLAT ROOF/BALCONY CONSTRUCTION

WATERPROOFING MEMBRANE (9.26.11, 9.26.15, 9.26.16) FULLY ADHERED TO 5/8" (15.9) T&G EXTERIOR GRADE PLYWOOD SHEATHING ON 2"x2" (33x38) PURLINS ANGLED TOWARDS SCUPPER @ 2% MINIMUM LAID PERPENDICULAR TO 2"x8" (38x184) FLOOR JOISTS @ 16" (406) O.C. (UNLESS OTHERWISE NOTED). BUILT UP CURB TO BE 4" (100) MIN. ABOVE FINISHED BALCONY FLOOR. CONTINUOUS 'L' TRIM DRIP EDGE TO BE PROVIDED ON OUTSIDE FACE OF CURB. SCUPPER DRAIN TO BE LOCATED 24" (610) MIN. AWAY FROM HOUSE. PREFINISHED ALUMINUM OR PANEL FOR UNDERSIDE OF SOFFIT (9.23.2.3). REMOVE CURB WHERE REQ.

BALCONY CONDITION

SEE FLAT ROOF/BALCONY CONSTRUCTION NOTE. INCLUDE 2"x4" (38x89) PT. DECKING W/ 1/4" (6.4) GAPS LAID FLAT PARALLEL TO JOISTS ON 2"x4" (38x89) PT. SLEEPERS @ 12" (305) O.C. LAID FLAT PERPENDICULAR TO JOISTS

BALCONY OVER HEATED SPACE CONDITION

SEE FLAT ROOF/BALCONY CONSTRUCTION NOTE FOR ASSEMBLY, REFER TO ANS FOR FLOOR JOIST SIZE & REFER TO HEX NOTE 9 FOR INSULATION AND INTERIOR FINISH

47`

BARREL VAULT CONSTRUCTION

CANTILEVERED 2"x4" (38x89) SPACERS LAID FLAT ON 2"x10" (38x235) SPR. #2 ROOF JOIST NAILED TO BUILT-UP 3-3/4" (19) PLYWOOD HEADER PROFILED FOR BARREL. SPRAY FOAM INSULATION BETWEEN JOISTS W/ GYPSUM BOARD. INTERIOR FIN. (REFER TO DETAILS)

REFER TO SB-12 ENERGY EFFICIENCY DESIGN MATRIX ON THE TITLE PAGE FOR ALL VALUES AS REQUIRED PER 3.1.1., 3.1.2., 3.1.3. OF THE OBC.

SECTION 1.1. WALL STUDS REFER TO THIS CHART FOR STUD SIZE & SPACING AS REQUIRED FOR EXTERIOR WALLS ONLY. REFER TO SITING & GRADING PLAN OF THIS UNIT FOR CONFIRMATION OF TOP OF FOUNDATION WALL AND ADDITIONAL INFORMATION.

- IF STUD WALL HEIGHT EXCEEDS MAX. UNSUPPORTED HEIGHT, WALL NEEDS TO BE REVIEWED AND APPROVED BY ENGINEER

SIZE	SIZE & SPACING OF STUDS: (OBC REFERENCE - TABLE 9.23.10.1.)					
MIN.		SUPPORTED LO	ADS (EXTER I OR)			
STUD SIZE.	ROOF w/ OR w/o ATTIC	ROOF w/ OR w/o ATTIC & 1 FLOOR	ROOF w/ OR w/o ATTIC & 2 FLOOR	ROOF w/ OR w/o ATTIC & 3 FLOOR		
in (mm)	MAX. STUD SPACING, in (mm) O.C.					
()	N	MAX. UNSUPPORTED HGT., ft-in (m)				
2"x4"	24" (610)	16" (405)	12" (305)	N/A		
(38x89)	9'-10" (3.0)	9'-10" (3.0)	9'-10" (3.0)	N/A		
2"x6"	-	- 24" (610) 16" (406) 12" (305)				
(38x140)	-	9'-10" (3.0)	11'-10" (3.6)	5'-11" (1.8)		

SECTION 2.0. GENERAL NOTES

2.1. WINDOWS

CEPT WHERE A DOOR ON THE SAME FLOOR LEVEL AS THE BEDROOM PROVIDES DIRECT ACCESS TO THE EXTERIOR, EVERY FLOOR LEVEL CONTAINING A BEDROOM IS TO HAVE AT LEAST ONE OUTSIDE WINDOW W/ MIN. 0.35m2 UNOBSTRUCTED OPEN PORTION W/ NO DIMENSION LESS THAN 1'-3" (380), CAPABLE OF MAINTAINING THE OPENING WITHOUT THE NEED FOR ADDITIONAL SUPPORT, CONFORMING TO 9.9.10 2) WINDOW GUARDS: A GUARD OR A WINDOW WITH A MAXIMUM RESTRICTED. OPENING WIDTH OF 4" (100) IS REQUIRED WHERE THE TOP OF THE WINDOW SILL IS LOCATED LESS THAN 1'-7" (480) ABOVE FIN. FLOOR AND THE DISTANCE FROM THE FINISHED FLOOR TO THE ADJACENT GRADE IS GREATER THAN 5'-11" (1800). (9.8.8.1.) 3) WINDOWS IN EXIT STAIRWAYS THAT EXTEND TO LESS THAN 2'-11" (900) [3'-6" (1070) FOR ALL OTHER BUILDINGS] SHALL BE PROTECTED BY GUARDS IN ACCORDANCE WITH NOTE #2 (ABOVE). OR THE WINDOW SHALL BE NON-OPERABLE AND DESIGNED TO WITHSTAND THE SPECIFIED LOADS FOR BALCONY GUARDS AS PROVIDED IN

4.1.5.15 OR 9.8.8.2 4) REFER TO TITLE PAGE FOR MAX. U-VALUE REQUIREMENTS

2.2. CEILING HEIGHTS

THE CEILING HEIGHTS OF ROOMS AND SPACES SHALL CONFORM TO TABLE 9.5.3.1.

ROOM OR SPACE	MINIMUM HEIGHTS
LIVING ROOM, DINING ROOM AND KITCHEN	7'-7" OVER 75% OF REQUIRED FLOOR AREA WITH A CLEAR HEIGHT OF 6'-11" AT ANY POINT
BEDROOM	7'-7" OVER 50% OF REQUIRED FLOOR AREA OR 6'-11" OVER ALL OF THE REQUIRED FLOOR AREA.
BASEMENT	6'-11" OVER AT LEAST 75% OF THE BASEMENT AREA EXCEPT THAT UNDER BEAMS AND DUCTS THE CLEARANCE IS PERMITTED TO BE REDUCED TO 6'-5".
BATHROOM, LAUNDRY AREA ABOVE GRADE	6'-11" IN ANY AREA WHERE A PERSON WOULD NORMALLY BE STANDING
FINISHED ROOM NOT MENTIONED ABOVE	6-11"
MEZZANINES	6'-11" ABOVE & BELOW FLOOR ASSEMBLY (9.5.3.2.)
STORAGE GARAGE	6'-7" (9.5.3.3.)

2.3. MECHANICAL / PLUMBING

1) MECHANICAL VENTILATION IS REQUIRED TO PROVIDE 0.7 AIR CHANGE PER HOUR IF NOT AIR CONDITIONED 1 PER HOUR IF AIR CONDITIONED AVERAGED OVER 24 HOURS. WHEN A VENTILATION FAN (PRINCIPAL EXHAUST) IS REQUIRED, CONFORM TO OBC 9.32.3.4. WHEN A HRV IS REQUIRED, CONFORM TO 9.32.3.11. REFER TO MECHANICAL DRAWINGS.

2) REFER TO HOT WATER TANK MANUFACTURER SPECS. CONFORM TO OBC 9.31.6. 3) REFER TO TITLE PAGE FOR SPACE HEATING EQUIPMENT, HRV AND DOMESTIC HOT WATER HEATER MINIMUM EFFICIENCIES.

4) DRAIN WATER HEAT RECOVERY UNIT(S) WILL BE INSTALLED CONFORMING TO THE RÉQUIREMENTS OF 3.1.1.12. OF THE O.B.C.

2.4. LUMBER

1) ALL LUMBER SHALL BE SPRUCE No.2 GRADE OR BETTER, UNLESS NOTED OTHERWISE. 2) STUDS SHALL BE STUD GRADE SPRUCE LINLESS NOTED OTHERWISE

3) LUMBER EXPOSED TO THE EXTERIOR TO BE SPRUCE No. 2 GRADE PRESSURE TREATED OR CEDAR LIMITES NOTED OTHERWISE. EATED OR CEDAR, UNLESS NOTED OTHERWISE.

4) ALL LAMINATED VENEER LUMBER (LVL) BEAMS, GIRDER TRUSSES, AND METAL HANGER CONNECTIONS SUPPORTING ROOF FRAMING TO BE DESIGNED & CERTIFIED BY FLOOR AND ROOF TRUSS MANUFACTURER. JOIST HANGERS: PROVIDE APPROVED METAL HANGERS FOR ALL JOISTS AND

BUILT-UP WOOD MEMBERS INTERSECTING WITH FLUSH BUILT-UP WOOD MEMBERS. 6) WOOD FRAMING NOT TREATED WITH A WOOD PRESERVATIVE, IN CONTACT WITH CONCRETE, SHALL BE SEPARATED FROM THE CONC. BY AT LEAST 2 mil POLYETHYL. FILM, No. 50, (45lbs) ROLL ROOFING OR OTHER DAMPPROOFING MATERIAL, EXCEPT WHERE THE WOOD MEMBER IS AT LEAST 6" (152) ABOVE THE GROUND.

2.5. STEEL (9.23.4.3.)

T) STRUCTURAL STEEL SHALL CONFORM TO CAN/CSA-G40-21 GRADE 300W. HOLLOW STRUCT. SECTIONS SHALL CONFORM TO CAN/CSA-G40-21 GRADE 350W CLASS "H". 2) REINFORCING STEEL SHALL CONFORM TO CSA-G30-18M GRADF 400R

2.6. FLAT ARCHES

1) FOR 8'-0" (2440) CEILINGS, FLAT ARCHES SHALL BE 6'-10" (2080) A.F.F. 2) FOR 9'-0" (2740) CEILINGS, FLAT ARCHES SHALL BE 7'-10" (2400) A.F.F. 3) FOR 10'-0" (3040) CEILINGS, FLAT ARCHES SHALL BE 8'-6" (2600) A.F.F.

2.7. ROOF OVERHANGS

ALL ROOF OVERHANGS SHALL BE 1'-0" (305). UNLESS NOTED OTHERWISE.

2.8. FLASHING (9.20.13., 9.26.4, & 9.27.3.)

1) FLASHING MATERIALS & INSTALLATION SHALL CONFORM TO O.B.C.

3-1 3/4"x9 1/2"

4-1 3/4"x9 1/2"

IT THE BUILDING SHALL BE LOCATED OR THE BUILDING SITE GRADED SO THE WATER WILL NOT ACCUMULATE AT OR NEAR THE BUILDING AND WILL NOT ADVERSELY AFFECT ADJACENT PROPERTIES. CONFORM TO 9.14.6.

2.10. ULC SPECIFIED ASSEMBLIES

ALL REQUIRED INDIVIDUAL COMPONENTS THAT FORM PART OF ANY 'ULC USTED ASSEMBLY', SPECIFIED WITHIN THESE DRAWINGS, CANNOT BE ALTERED OR SUBSTITUTED FOR ANY OTHER MATERIAL/PRODUCT OR SPECIFIED MANUFACTURER THAT IS IDENTIFIED IN THAT SPECIFIED U.C. LISTING. THERE SHALL BE NO DEVIATIONS UNDER ANY CIRCUMSTANCES IN ANY 'ULC LISTED ASSEMBLY' IDENTIFIED IN THESE DRAWINGS.

SECTION 3.0. LEGEND

3.1. WOOD LINTELS AND BUILT-UP WOOD (DIVISION B PART 9. TABLES A8 TO A10 AND A12, A15 & A16)

23.4.2.(3), 9.23.4.2.(4), 9.23.12.3.(1),(3), 9.23.13.8

2"x8" SPRUCE #2 2"x10" SPRUCE #2 2"x12" SPRUCE #2 2/2"x8" (2/38x184) 2/2"x10" (2/38x235) 2/2"x12" (2/38x286) 3/2"x12" (3/38x286) 3/2"x8" (3/38x184) B3 3/2"x10" (3/38x235) B5 B4 B2 4/2"x8" (4/38x184) 4/2"x10" (4/38x235) В6 4/2"x12" (4/38x286) 5/2"x12" (5/38x286) 5/2"x8" (5/38x184) B8 5/2"x10" (5/38x235) ENGINEERED LUMBER SCHEDULE - GRADE 2.0E (UNLESS NOTED OTHERWISE) 1 3/4" x 14" LVL 1 3/4" x 9 1/2" LVL 1 3/4" x 11 7/8" LVL 1-1 3/4"x9 1/2" 1-1 3/4"x14" LVL3 1-1 3/4"x11 7/8" LVL10 2-1 3/4"x9 1/2" 2-1 3/4"x11 7/8" LVL11 2-1 3/4"x14"

4-1 3/4"x11 7/8" 3.2. STEEL LINTELS SUPPORTING MASONRY VENEER

(DIVISION B PART 9. TABLE 9.20.5.2.B.) FORMING PART OF SENTENCE 9.20.5.2.(2) & 9.20.5.2

3-1 3/4"x11 7/8"

LVL7

LVL9

		GOLDP	ARK HOM	MES - 217020
L12	7 1/8" x 4" x 3/8" (178 x 102 x 11)	14'-1" (4.30m)	13'-1" (3.99m)	
L11	5 7/8" x 3 1/2" x 3/8" (152 x 89 x 11)	12'-6" (3.82m)	11'-7" (3.54m)	CONSTRUCTION NOTE REV
L10	4 7/8" x 3 1/2" x 3/8" (127 x 89 x 11)	11'-5" (3.48m)	10'-7" (3.24m)	ONTARIO BUILDING CODE AND THESE REQUIREMENTS ARE TO
L9	4 7/8" x 3 1/2" x 5/16" (127 x 89 x 7.9)	10'-10" (3.31m)	10'-1" (3.03m)	ALL CONSTRUCTION TO ADHER
L8	4" x 3 1/2" x 1/4" (102 x 89 x 6.4)	8'-9" (2.66m)	8'-1" (2.48m)	DESIGN ASSOCIATES INC. (H.E SPECIFICATIONS ARE THE INS
L7	3 1/2" x 3 1/2" x 1/4" (89 x 89 x 6.4)	8'-1" (2.47m)	7'-6" (2.30m)	CONTRACTOR MUST VERIFY A
CODE	SIZE	BRICK	STONE	

3.3. DOOR SCHEDULE CONFORMING TO SECTIONS 9.5.11, 9.6., 9.7.2.1, 9.7.5.2, & 9.10.13.10 EXTERIOR | 2'-8" x 6'-8" x 1-3/4" (815 x 2030 x 45) INSULATED MIN. R4 (RSI 0.7) 1A EXTERIOR 2'-10" x 6'-8" x 1-3/4" (865 x 2030 x 45) INSULATED MIN. R4 (RSI 0.7) 1B EXTERIOR 3'-0" x 6'-8" x 1-3/4" (915 x 2030 x 45) INSULATED MIN. R4 (RSI 0.7) 1C | EXTERIOR | 2'-6" x 6'-8" x 1-3/4" (760 x 2030 x 45) INSULATED MIN. R4 (RSI 0.7) 1D EXTERIOR 2'-8" x 6'-8" x 1-3/4" (815 x 2030 x 45) INS, MIN, R4 (RSI 0.7) (SEE HEX NOTE 20) 3'-0" x 8'-0" x 1-3/4" (915 x 2440 x 45) INSULATED MIN. R4 (RSI 0.7) 1E exter**i**or 2A EXTERIOR 2'-8" x 6'-8' x 1-3/4" (815 x 2030 x 45) 20 MIN. F.R.R. DOOR/FRAME WITH APP. SELF CLOSING DEVICE 2 | INTERIOR | 2'-8" x 6'-8" x 1-3/8" (815 x 2030 x 35) 3 INTERIOR | 2'-6" x 6'-8" x 1-3/8" (760 x 2030 x 35) PROVIDE 8'-0" HIGH 3A INTERIOR 2'-4" x 6'-8" x 1-3/8" (710 x 2030 x 35) INTERIOR DOORS 4 INTERIOR 2'-0" x 6'-8" x 1-3/8" (610 x 2030 x 35) FOR ALL 10' CEILING CONDITIONS 4A | INTERIOR | 2'-2" x 6'-8" x 1-3/8" (660 x 2030 x 35) 5 INTERIOR 1'-6" x 6'-8" x 1-3/8" (460 x 2030 x 35)

	3.4. ACF	RONY	<u>MS</u>
AFF	ABOVE FINISHED FLOOR	JST	JOIST
BBFM	BEAM BY FLOOR MANUFACTURER	L I N	LINEN CLOSET
BG	FIXED GLASS W/ BLACK BACKING	LVL	LAMINATED VENEER LUMBER
ВМ	BEAM	OTB/A	OPEN TO BELOW/ABOVE
BBRM	BEAM BY ROOF MANUFACTURER	PL	POINT LOAD
CRF	CONVENTIONAL ROOF FRAMING	PLT	PLATE
C/W	COMPLETE WITH	PT	PRESSURE TREATED
DJ/TJ	DOUBLE JOIST/ TRIPLE JOIST	PTD	PAINTED
DO	DO OVER	PWD	POWDER ROOM
DRP	DROPPED	RT	ROOF TRUSS
E.I.F.S	EXTERIOR INSULATION FINISH SYSTEM	RWL	RAIN WATER LEADER
ENG	ENGINEERED	SB	SOLID BEARING WOOD POST
EST	EST I MATED	SBFA	SB FROM ABOVE
FA	FLAT ARCH	SJ	SINGLE JOIST
FD	FLOOR DRAIN	SPR	SPRUCE
FG	FIXED GLASS	STL	STEEL
FL	FLUSH	T/O	TOP OF
FLR	FLOOR	TYP	TYPICAL
GT	GIRDER TRUSS	U/S	UNDERSIDE
НВ	HOSE BIB	WD	WOOD
HRV	HEAT RETURN VENTILATION UNIT	WIC	WALK IN CLOSET
HWT	HOT WATER TANK	WP	WEATHER PROOF

• (2) EXHAUST VENT CLASS 'B' VENT 0 DUPLEX OUTLET (12" HIGH) O Ŝ DUPLEX OUTLET (HEIGHT AS NOTED A.F.F. ∨.‱ ◑ HEAVY DUTY OUTLET SWITCH (2/3/4 WAY) ROUGH IN FOR ELECTRIC VEHICLE **€** ϕ LIGHT FIXTURE (CEILING MOUNTED) CHARGING STATION (9.34.4) \bigoplus LIGHT FIXTURE (WALL MOUNTED) POT LIGHT Ø. LIGHT FIXTURE (PULL CHAIN) TELEPHONE JACK CABLE T.V. JACK CHANDELIER (CEILING MOUNTED) CENTRAL VACUUM OUTLET

SMOKE ALARM (9.10.19.)

PROVIDE ONE PER FLOOR, NEAR THE STAIRS CONNECTING THE FLOOR LEVEL. ALARMS ARE TO BE INSTALLED IN EACH SLEEPING ROOM AND IN A LOCATION BETWEEN SLEEPING ROOMS AND CONNECTING HALLWAYS AND WIRED TO BE INTERCONNECTED TO ACTIVATE ALL ALARMS IF ONE SOUNDS. ALARMS ARE TO BE CONNECTED TO AN ELECTRICAL CIRCUIT AND WITH A BATTERY BACKUP. ALARM SIGNAL SHALL MEET TEMPORAL SOUND PATTERNS MIN. ALARMS SHALL HAVE A VISUAL SIGNALLING COMPONENT AS PER THE "NATIONAL FIRE ALARM AND SIGNALING CODE 72".

CMD CARBON MONOXIDE ALARM (9.33.4.)

** CHECK LOCAL BY-LAWS FOR REQUIREMENTS ** A CARBON MONOXIDE ALARM(S)

CONFORMING TO CAN/CGA-6.19 SHALL BE INSTALLED ON OR NEAR THE CEILING IN EACH DWELLING UNIT ADJACENT TO EACH SLEEPING AREA. CARBON MONOXIDE ALARM(S) SHALL BE PERMANENTLY WIRED WITH NO DISCONNECT SWITCH, WITH AN ALARM THAT IS AUDIBLE WITHIN SLEEPING ROOMS WHEN THE INTERVENING DOORS ARE CLOSED

SOLID BEARING (BUILT-UP WOOD COLUMNS AND STUD POSTS) THE WIDTH OF A WOOD COLUMN SHALL NOT BE LESS THAN THAN THE WIDTH OF SUPPORTED MEMBER, BUILT-UP WOOD COLUMNS SHALL BE NAILED TOGETHER WITH

NOT LESS THAN 3" (76) NAILS SPACED NOT MORE THAN 11 3/4" (300) O.C. THE NUMBER OF STUDS IN A WALL DIRECTLY BELOW A GIRDER TRUSS OR ROOF BEAM SHALL CONFORM TO TABLES A-34 TO A-37. (9.17.4., 9.23.10.7.)

TWO STOREY VOLUME SPACE. SEE CONSTRUCTION NOTE 39.

VARYING PLATES, BUILT-OUT FLOORS, BEARING WALLS, ICE & WATER SHIELD

BEFER TO HEX NOTE 40A

WWW.WWW EXPOSED BUILDING FACE -O.B.C. 9.10.14. OR 9.10.15.

REFER TO HEX NOTE 35. & DETAILS FOR TYPE AND SPECIFICATIONS.

SECTION 4.0. CLIMATIC DATA

REFER TO HEX NOTE 40.

DESIGN SNOW LOAD (9.4.2.2.): 1.01 kPa WIND LOAD (q50) (SB-1.2.): 0.44 **kPa**

CONTRACTOR MUST VERIFY ALL DIMENSIONS ON THE JOB, REPORT ANY DISCREPANCIES TO HUNT DESIGN ASSOCIATES INC. (H.D.A.I.) BEFORE PROCEEDING WITH THE WORK, ALL THE DRAWINGS & SPECIFICATIONS ARE THE INSTRUMENTS OF SERVICE AND ARE THE PROPERTY OF H.D.A.I. ALL CONSTRUCTION TO ADHERE TO THESE PLANS AND SPECIFICATIONS AND TO CONFORM TO THE ONTARIO BUILDING CODE AND ALL OTHER APPLICABLE CODES AND AUTHORITIES HAVING JURISDICTION. THESE REQUIREMENTS ARE TO BE TAKEN AS MINIMUM SPECIFICATIONS, ONT. REG. 332/12. CONSTRUCTION NOTE REVISION DATE: MARCH 21, 2018

CONSTRUCTION NOTES 2

UNIT 4006 - THE LILAC

File Numbe ΑK ΑW 3/16"=1'-0" 217020WS4006

3-1 3/4"x14"

4-1 3/4"x14"

LVL12

LVL13


PINE VALLEY, VAUGHAN ONT.


20 of 20


REV.2019.11.22


DESIGN AND HAS THE QUALIFICATIONS AND MEETS THE REQUIREMENTS SET OUT IN THE ONTARIO BUILDING CODE TO BE A DESIGNER. Allan Whiting

23177

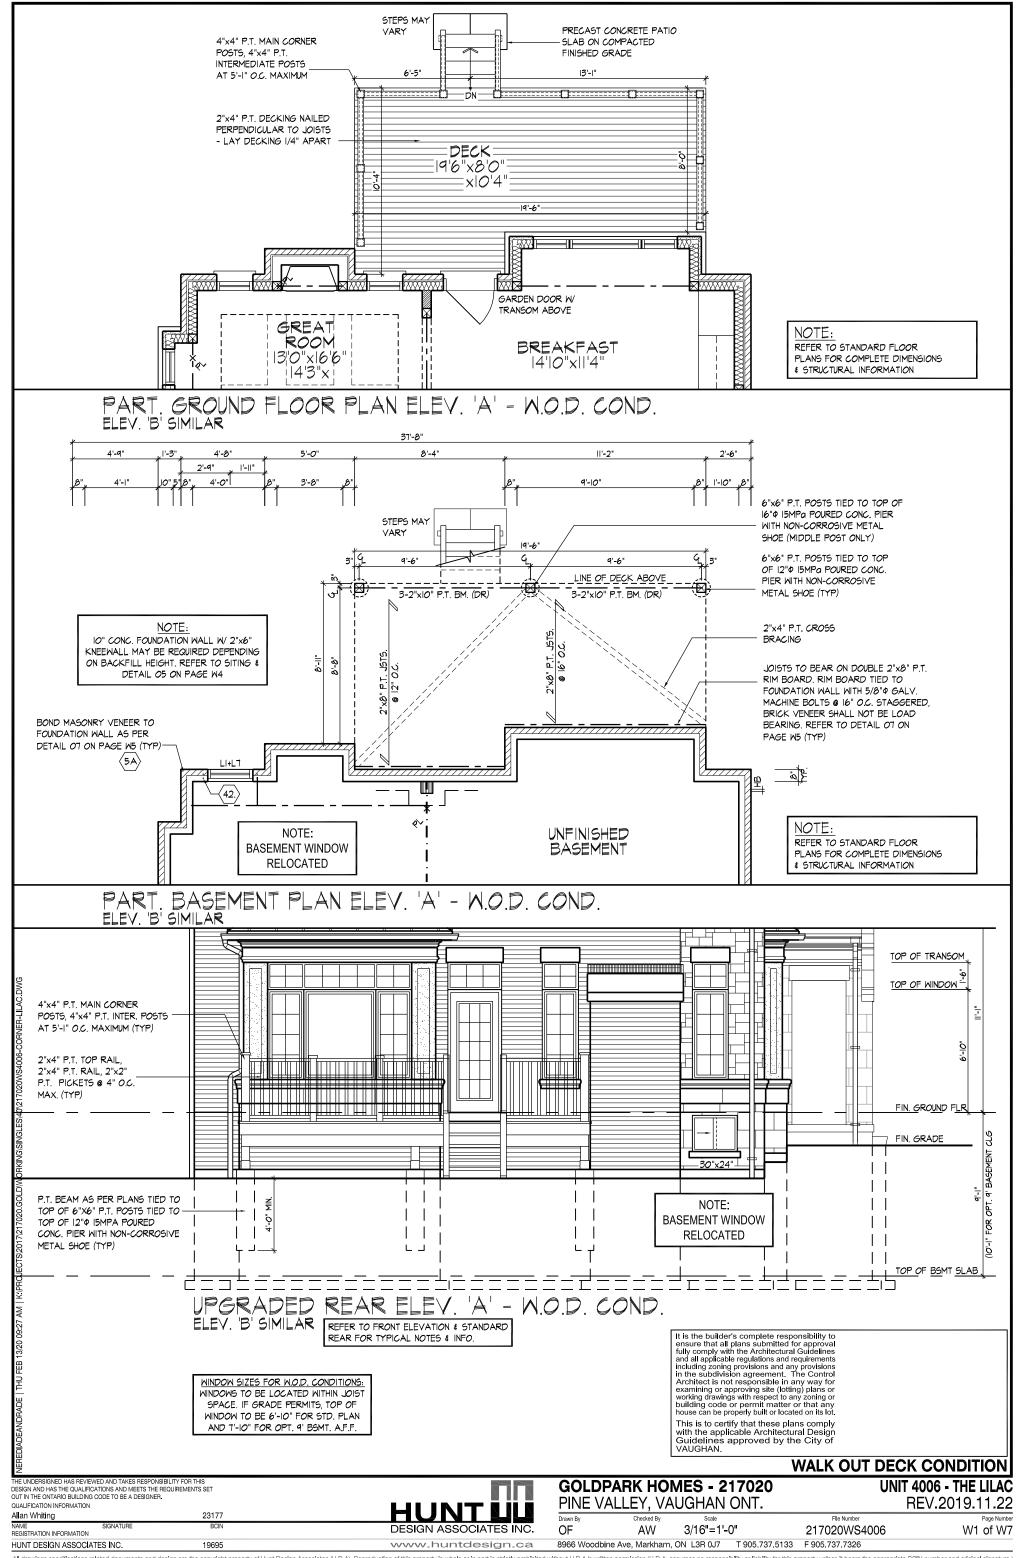

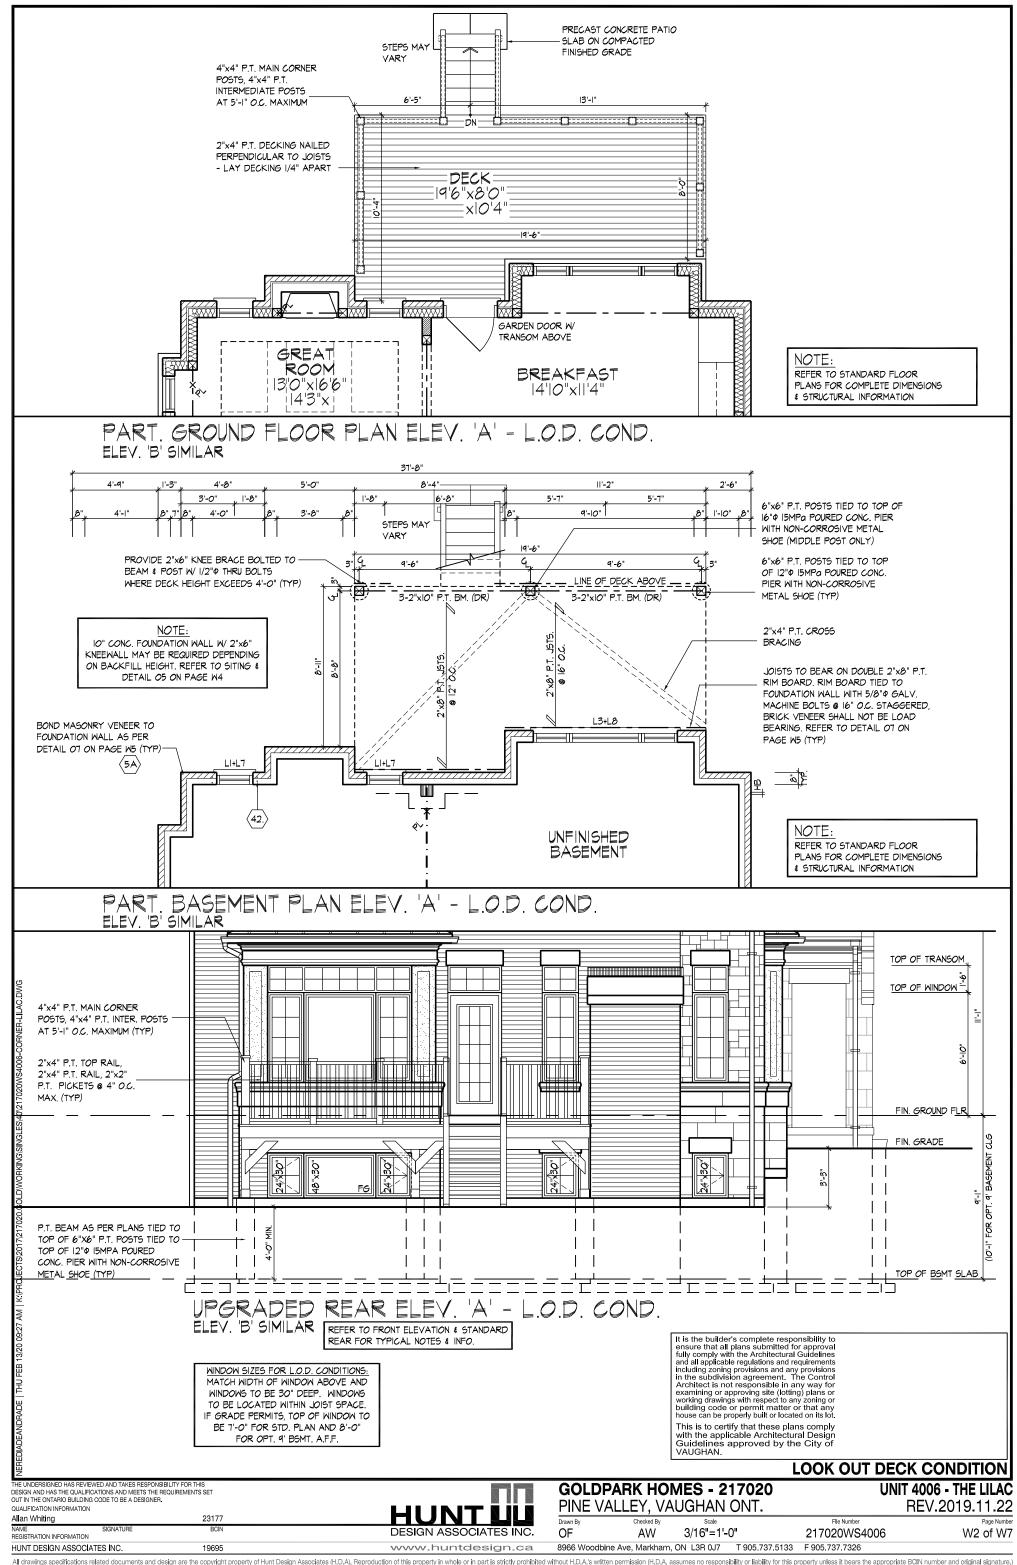

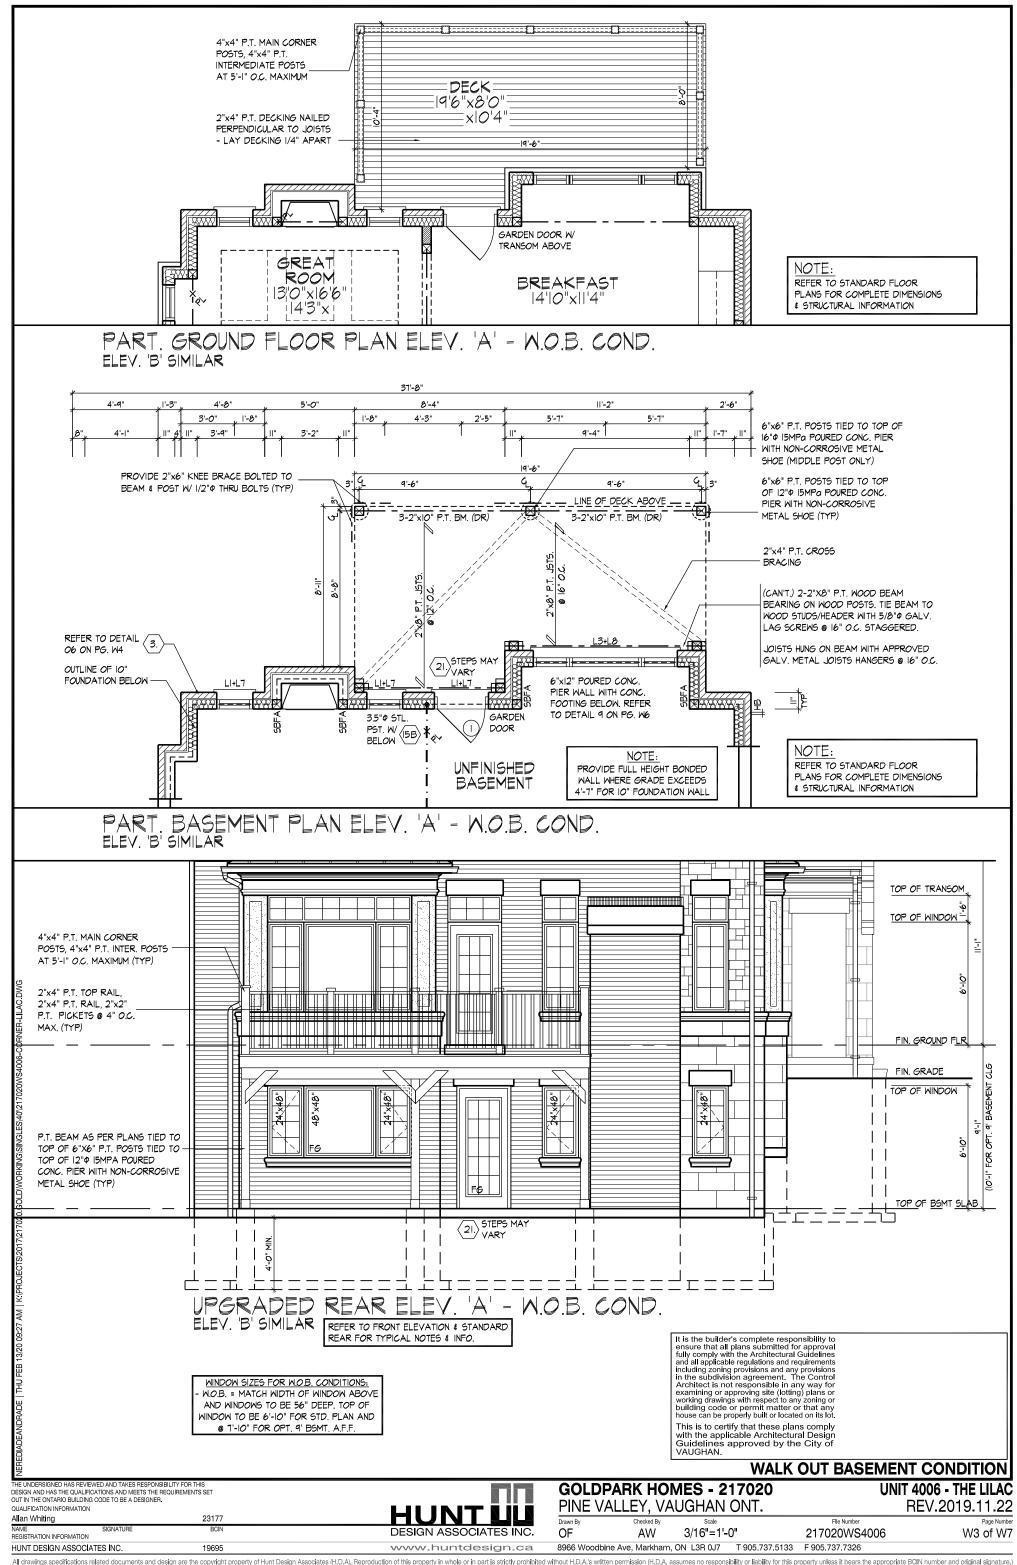

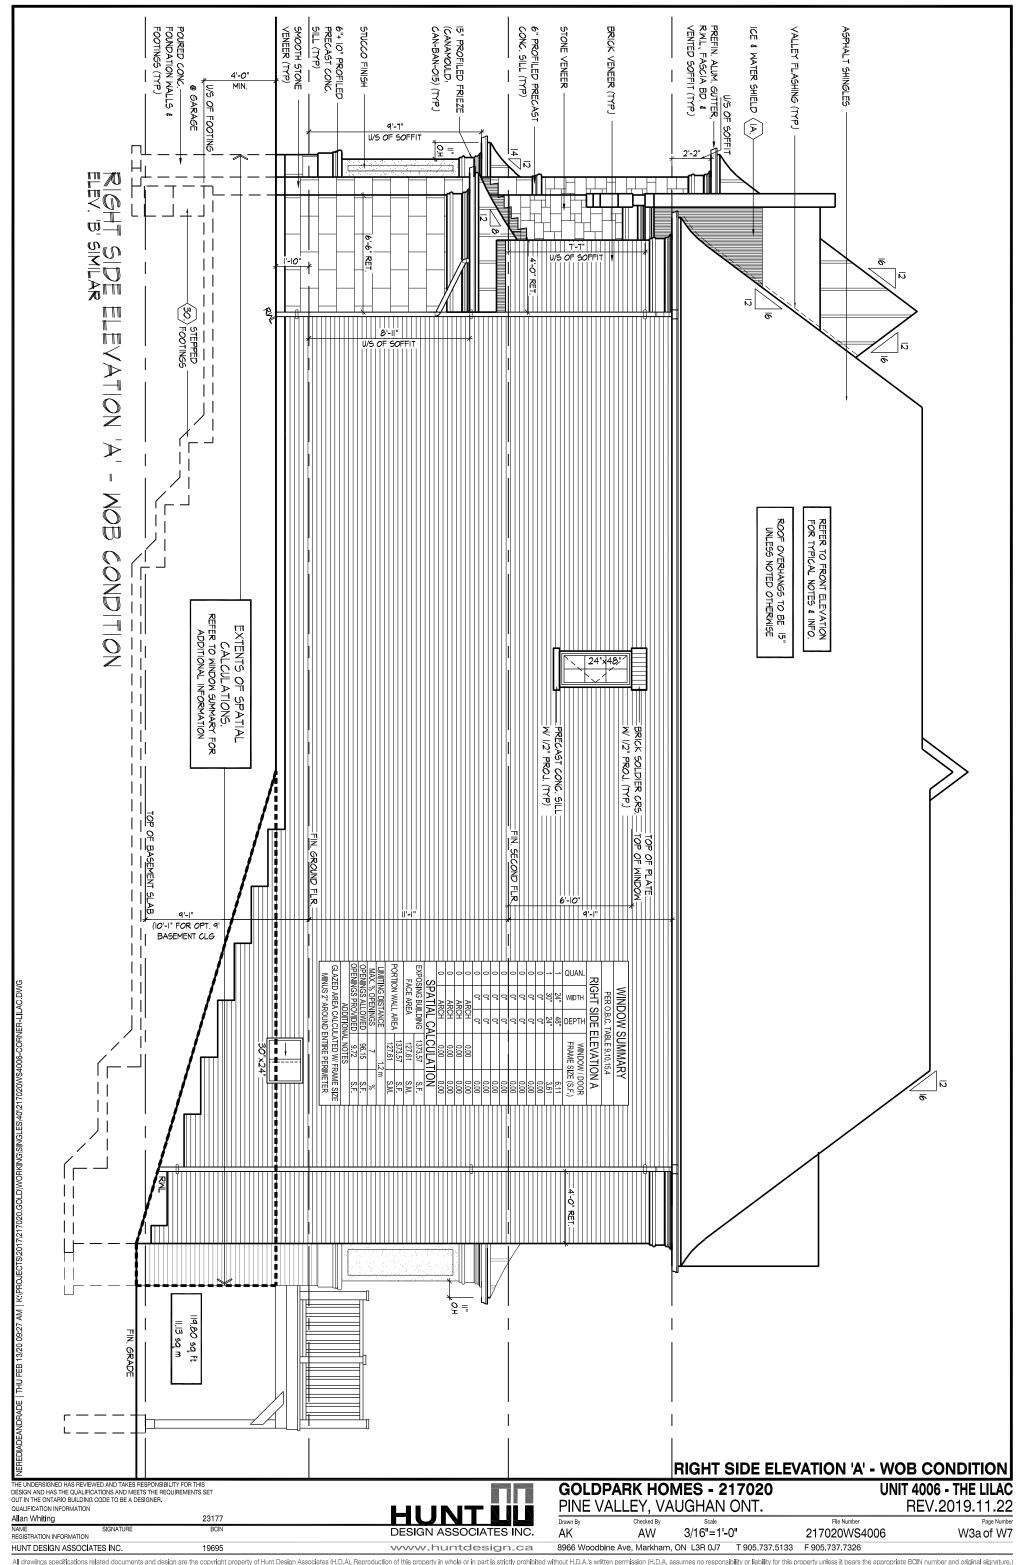

SPATIAL CALCULATIONS FOR THE DECK CONDITIONS

WALK OUT DECK CONDITION

WINDOW SUMMARY					WINDOW SUMMARY					
PER O.B.C. TABLE 9.10.15.4						PER O.B.C. TABLE 9.10.15.4				
REAR ELEVATION A						REAR ELEVATION B				
QUAN.	МПОТН	DEPTH	WINDOW / DOOR FRAME SIZE (S.F.)		QUAN.	МОТН DEPTH		WINDOW / DOOR FRAME SIZE (S.F.)		
6	24"	60"		46.67	6	24"	60"		46.67	
2	48"	60"		34.22	2	48"	60"		34.22	
1	24"	48"		6.11	1	24"	48"		6.11	
1	96"	18"		8.94	1	96"	18"		8.94	
1	36"	18"		3.11	1	36"	18"		3.11	
2	24"	18"		3.89	2	24"	18"		3.89	
1	30"	24"		3.61	1	30"	24"		3.61	
0	0"	0"		0.00	0	0"	0"		0.00	
0	0"	0"		0.00	0	0"	0"		0.00	
0	0"	0"		0.00	0	0"	0"		0.00	
1		OR	9.19	9.19	1	DO	OR	9.19	9.19	
0	ARCH		0.00	0.00	0	ARCH		0.00	0.00	
0		:CH	0.00	0.00	0	ARCH		0.00	0.00	
0	ARCH		0.00	0.00	0		CH	0.00	0.00	
L S	PATI/	<u> 4L CA</u>	LCULAT		S	PATI	<u> 4L CA</u>	LCULAT		
EXPOS	SING BU	ILDING	788.80	S.F.	EXPOSING BUILDING 7			788.80	S.F.	
F/	ACE ARE	ΕA	73.28	S.M.	FACE AREA			73.28	S.M.	
DODTIO	PORTION WALL AREA		788.80	S.F.	PORTION WALL AREA		788.80	S.F.		
	PORTION WALL AREA		73.28	S.M.				73.28	S.M.	
	LIMITING DISTANCE			0 m	LIMITING DISTANCE			0 m		
	MAX. % OPENINGS		50.50	%	MAX. % OPENINGS		50.50	%		
	OPENINGS ALLOWED		398.34	S.F.		NGS ALI		398.34	S.F.	
OPENIN	OPENINGS PROVIDED 115.75 S.F.				OPENII	NGS PR		115.75	S.F.	
ADDITIONAL NOTES					ADDITIONAL NOTES					
GLAZED AREA CALCULATED W/ FRAME SIZE					GLAZED AREA CALCULATED W/ FRAME SIZE					
MINUS 2" AROUND ENTIRE PERIMETER					MINUS 2" AROUND ENTIRE PERIMETER					

LOOK OUT DECK CONDITION

WINDOW SUMMARY					WINDOW SUMMARY						
PER O.B.C. TABLE 9.10.15.4						PER O.B.C. TABLE 9.10.15.4					
-											
REAR ELEVATION A						REAR ELEVATION B					
Z	픋	TH	WINDOW / DOOR		3	≥ E E		WINDOW / DOOR			
QUAN.	WIDTH	DEPTH	FRAME SIZE (S.F.)		QUAN	МОТН DEPTH		FRAME SIZE (S.F.)			
6	24"	60"		46.67	6	24"	60"		46.67		
2	48"	60"		34.22	2	48"	60"		34.22		
1	24"	48"		6.11	1	24"	48"		6.11		
1	96"	18"		8.94	1	96"	18"		8.94		
1	36"	18"		3.11	1	36"	18"		3.11		
2	24"	18"		3.89	2	24"	18"		3.89		
4	24"	30"		14.44	4	24"	30"		14.44		
1	48"	30"		7.94	1	48"	30"		7.94		
0	0"	0"		0.00	0	0"	0"		0.00		
0	0"	0"		0.00	0	0"	0"		0.00		
1	DO		9.19	9.19	1	DOOR		9.19	9.19		
0		CH	0.00	0.00	0	ARCH		0.00	0.00		
0		CH	0.00	0.00	0	ARCH		0.00	0.00		
0	ARCH		0.00	0.00	0 ARCH		0.00	0.00			
	PATI/	<u>AL CA</u>	LCULAT	ION	S	SPATI/	<u>AL CA</u>	LCULAT	ION		
EXPOS	ING BU	LDING	834.55	S.F.	EXPOSING BUILDING			834.55	S.F.		
F/	ACE ARE	Α	77.53	S.M.	FACE AREA		77.53	S.M.			
DODTIO	PORTION WALL AREA		834.55	S.F.	PORTION WALL AREA 77.53			834.55	S.F.		
			77.53	S.M.				77.53	S.M.		
	LIMITING DISTANCE			0 m	LIMITING DISTANCE			0 m			
	MAX. % OPENINGS		50.50	%		% OPEN		50.50	%		
	OPENINGS ALLOWED		421.45	S.F.		NGS ALL		421.45	S.F.		
OPENINGS PROVIDED 134.52 S.F.				OPENINGS PROVIDED 134.52 S.F.							
ADDITIONAL NOTES					ADDITIONAL NOTES						
GLAZED AREA CALCULATED W/ FRAME SIZE					GLAZED AREA CALCULATED W/ FRAME SIZE						
MINUS 2" AROUND ENTIRE PERIMETER					MINUS 2" AROUND ENTIRE PERIMETER						

WALK OUT BASEMENT CONDITION

WINDOW SUMMARY WINDOW SUMMARY											
PER O.B.C. TABLE 9.10.15.4						PER O.B.C. TABLE 9.10.15.4					
RIGHT SIDE ELEVATION A						RIGHT SIDE ELEVATION B					
Z.	ΤH	ЕРТН	WINDOW / DOOR		Z.	ртн		WINDOW / DOOR			
QUAN.	WIDTH		FRAME SIZE (S.F.)		QUAN.	MIDTH DEPTH		FRAME SIZE (S.F.)			
1	24"	48"		6.11	1	24"	48"		6.11		
1	30"	24"		3.61	1	30"	24"		3.61		
0	0"	0"		0.00	0	0"	0"		0.00		
0	0"	0"		0.00	0	0"	0"		0.00		
0	0"	0"		0.00	0	0"	0"		0.00		
0	0"	0"		0.00	0	0"	0"		0.00		
0	0"	0"		0.00	0	0"	0"		0.00		
0	0"	0"		0.00	0	0"	0"		0.00		
0	0"	0"		0.00	0	0"	0"		0.00		
0	0"	0"		0.00	0	0"	0"		0.00		
0	AR	:CH	0.00	0.00	0	AR	:CH	0.00	0.00		
0		:CH	0.00	0.00	0	ARCH		0.00	0.00		
0		:CH	0.00	0.00	0	ARCH		0.00	0.00		
0	ARCH		0.00	0.00	0	AR	:CH	0.00	0.00		
S	PATIA	<u> </u>	LCULAT	ION	S	PATI	<u> 4L CA</u>	LCULAT	ION		
EXPOS	ING BU	LDING	1373.57	S.F.	EXPOS	SING BU	ILDING	1374.57	S.F.		
F/	ACE ARE	ΕA	127.61	S.M.	FACE AREA		127.70	S.M.			
PORTION WALL AREA		1373.57	S.F.	PORTION WALL AREA		1374.57	S.F.				
			127.61	S.M.			127.70	S.M.			
	NG DIST		1.2 m		LIMITING DISTANCE			1.2 m			
	MAX. % OPENINGS		7	%	MAX. % OPENINGS		7	%			
	OPENINGS ALLOWED		96.15	S.F.	OPENINGS ALLOWED		96.22	S.F.			
OPENINGS PROVIDED 9.72 S.F.				OPENINGS PROVIDED 9.72 S.F.							
ADDITIONAL NOTES						ADDITIONAL NOTES					
	GLAZED AREA CALCULATED W/ FRAME SIZE					GLAZED AREA CALCULATED W/ FRAME SIZE					
MINUS 2" AROUND ENTIRE PERIMETER					MINUS 2" AROUND ENTIRE PERIMETER						

WINDOW SUMMARY						WINDOW SUMMARY				
PER O.B.C. TABLE 9.10.15.4						PER O.B.C. TABLE 9.10.15.4				
REAR ELEVATION A						REAR ELEVATION B				
QUAN.	MIDTH	돌 돌 w		WINDOW / DOOR		MDTH PEPTH		WINDOW / DOOR		
σn	W	DEPTH	FRAME SIZE (S.F.)		QUAN			FRAME SIZE (S.F.)		
6	24"	60"		46.67	6	24"	60"		46.67	
2	48"	60"		34.22	2	48"	60"		34.22	
1	24"	48"		6.11	1	24"	48"		6.11	
1	96"	18"		8.94	1	96"	18"		8.94	
1	36"	18"		3.11	1	36"	18"		3.11	
2	24"	18"		3.89	2	24"	18"		3.89	
4	24"	48"		24.44	4	24"	48"		24.44	
1	48"	48"		13.44	1	48"	48"		13.44	
1	36"	12"		1.78	1	36"	12"		1.78	
0	0"	0"		0.00	0	0"	0"		0.00	
2	DO	OR	9.19	18.38	2	DO	OR	9.19	18.38	
0	ARCH		0.00	0.00	0	ARCH		0.00	0.00	
0	AR	CH	0.00	0.00	0	AR	.CH	0.00	0.00	
0) ARCH		0.00	0.00	0) ARCH		0.00	0.00	
S	PATIA	AL CA	LCULAT	ION	S	PATI	AL CA	LCULAT	ION	
EXPOS	NG BU	LDING	1012.15	S.F.	EXPOS	NG BU	LDING	1012.15	S.F.	
F/	ACE ARE	A	94.03	S.M.	FACE AREA		94.03	S.M.		
DODTI	SKLVAZALI	ADEA	1012.15	S.F.	DODTION WALL ADEA			1012.15	S.F.	
PORTION WALL AREA			94.03	S.M.	PORTION WALL AREA			94.03	S.M.	
LIMITI	LIMITING DISTANCE			7.50 m		LIMITING DISTANCE			0 m	
MAX. % OPENINGS		50.50	%	MAX. % OPENINGS		50.50	%			
OPENII	OPENINGS ALLOWED 511			S.F.	OPENINGS ALLOWED		511.14	S.F.		
OPENINGS PROVIDED 160.99 S.F.				S.F.	OPENI	NGS PRO	OVIDED	160.99	S.F.	
ADDITIONAL NOTES						ADDITIONAL NOTES				
GLAZE	GLAZED AREA CALCULATED W/ FRAME SIZE					D AREA	CALCU	ATED W/ F	RAME SIZE	
MIN	MINUS 2" AROUND ENTIRE PERIMETER					MINUS 2" AROUND ENTIRE PERIMETER				
191819	M	.50,101			1 3313	JJ _ ///	.50,101			

SPATIAL CALCULATIONS - DECK CONDITIONS

File Number

THE UNDERSIGNED HAS REVIEWED AND TAKES RESPONSIBILITY FOR THIS DESIGN AND HAS THE QUALIFICATIONS AND MEETS THE REQUIREMENTS SET OUT IN THE ONTARIO BUILDING CODE TO BE A DESIGNER. QUALIFICATION INFORMATION

OUALIFICATION INFORMATION
Allan Whiting 23177
RAME SIGNATURE BCIN
REGISTRATION INFORMATION




GOLDPARK HOMES - 217020 PINE VALLEY, VAUGHAN ONT.


UNIT 4006 - THE LILAC REV.2019.11.22

W3b of W7

OF AW 3/16"=1'-0" 217020WS4006 8966 Woodbine Ave, Markham, ON L3R 0J7 T 905.737.5133 F 905.737.7326

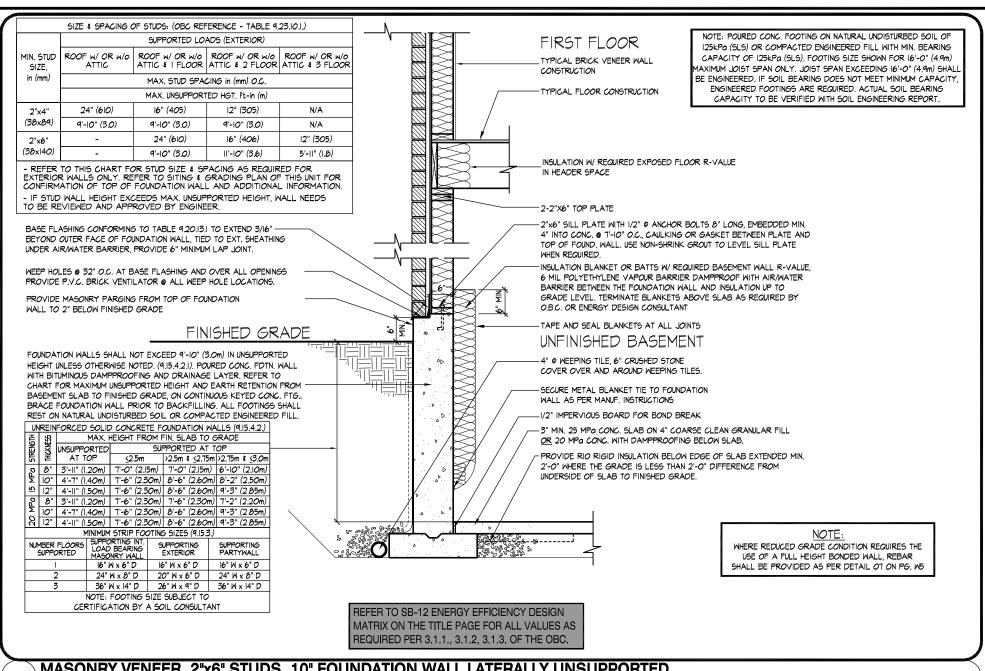



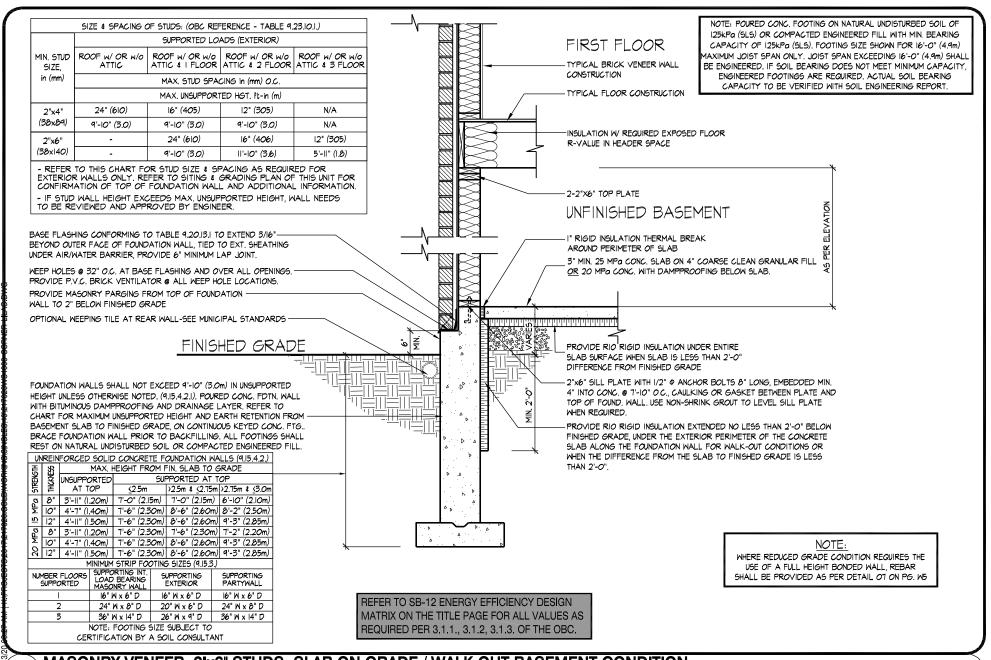

MASONRY VENEER, 2'x6" STUDS, SLAB ON GRADE / WALK OUT BASEMENT CONDITION

DESIGN AND HAS THE QUALIFICATIONS AND MEETS THE REQUIREMENTS SET OUT IN THE ONTARIO BUILDING CODE TO BE A DESIGNER.
QUALIFICATION INFORMATION
Allan Whiting 23177

06




GOLDPARK HOMES - 217020 PINE VALLEY, VAUGHAN ONT.


DECK DETAILS 1 UNIT 4006 - THE LILACREV.2019.11.22

Drawn By Checked By Scale File Number Page Number

OF AW 3/16"=1'-0" 217020WS4006 W4 of W7

a 8966 Woodbine Ave, Markham, ON L3R 0J7 T 905.737.5133 F 905.737.7326

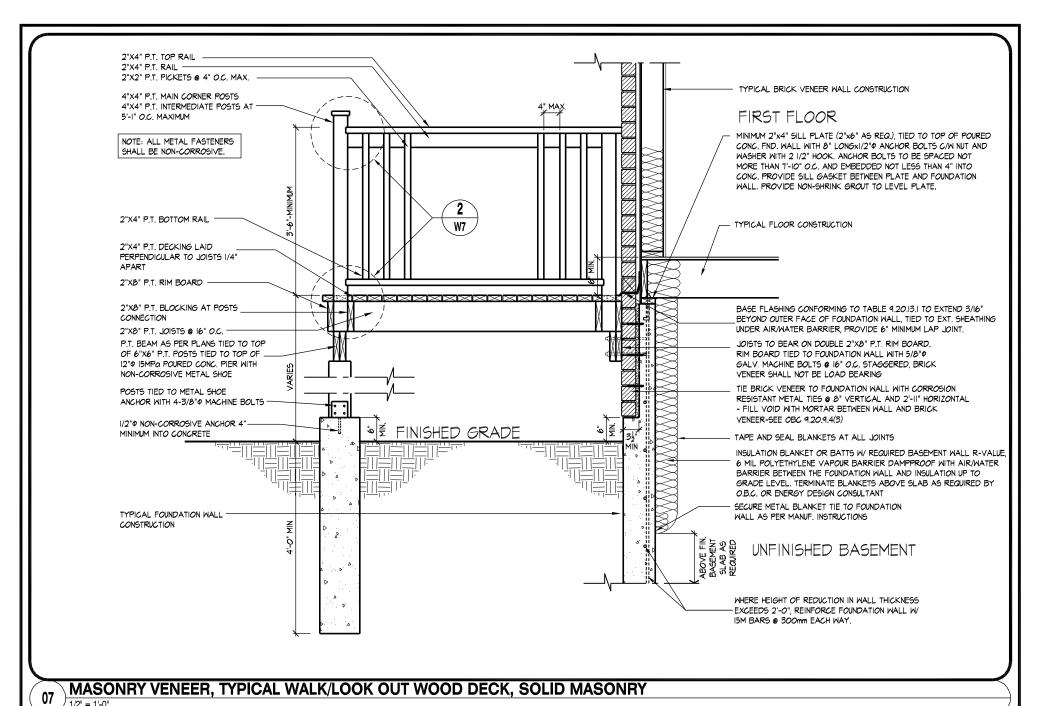

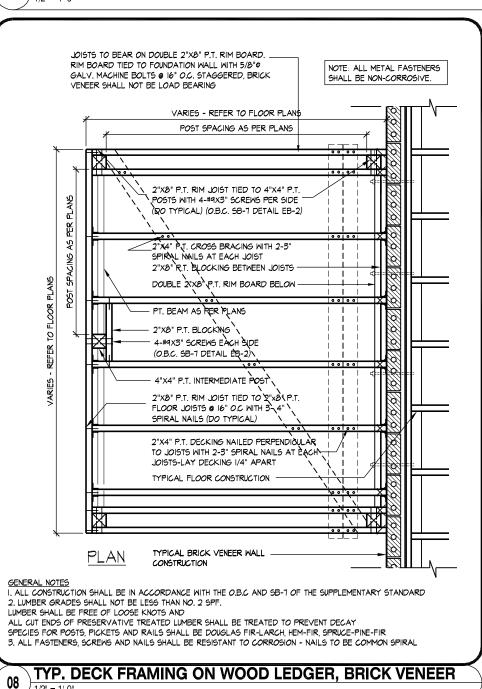

DECK DETAILS 2

THE UNDERSIGNED HAS REVIEWED AND TAKES RESPONSIBILITY FOR THIS DESIGN AND HAS THE QUALIFICATIONS AND MEETS THE REQUIREMENTS SET OUT IN THE ONTARIO BUILDING CODE TO BE A DESIGNER.

OLIAL BEGATION INCORMATION.

23177

Allan Whiting

HUNT UU
DESIGN ASSOCIATES INC.


PINE VALLEY, VAUGHAN ONT.


UNIT 4006 - THE LILAC REV.2019.11.22

W5 of W7

File Numbe

OF AW 3/16"=1'-0" 217020WS4006 8966 Woodbine Ave, Markham, ON L3R 0J7 T 905.737.5133 F 905.737.7326

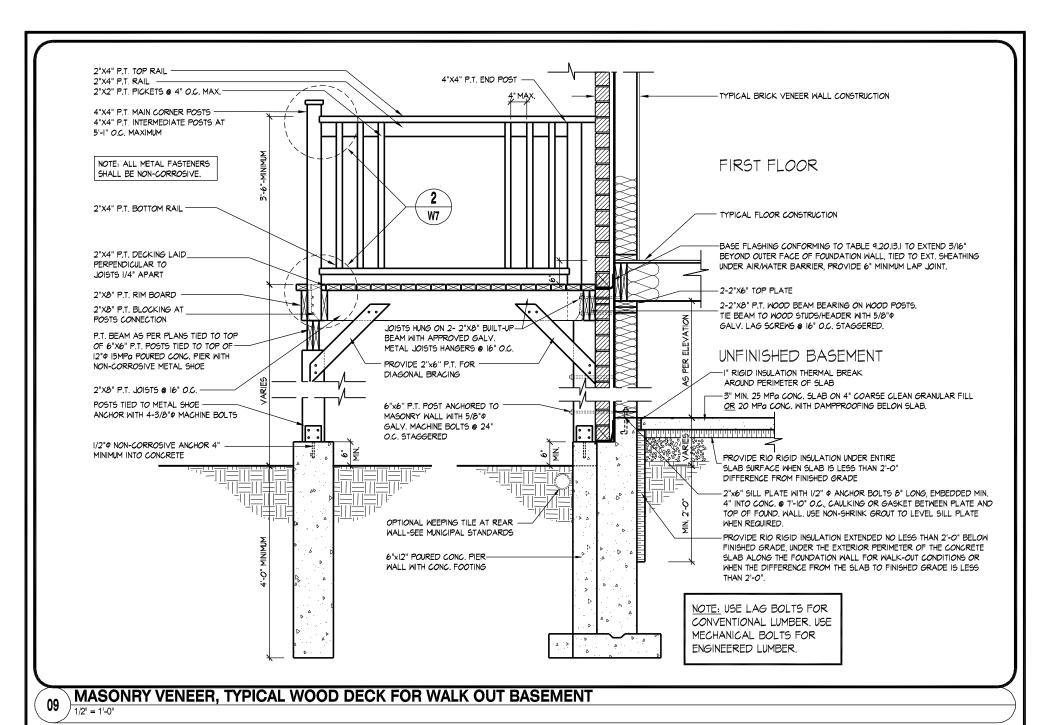

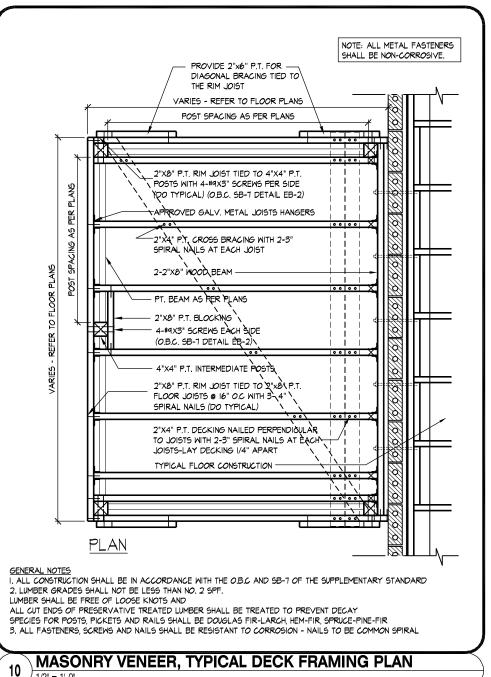

POURED CONC. FOOTINGS NOTE: IF REQUIRED, FOOTING SIZE SUBJECT TO CERTIFICATION BY A SOIL CONSULTANT 6"x6" P.T. POST TIED TO TOP OF 12" P 20MPa POURED CONC. PIER WITH NON-CORROWSIVE METAL SHOE VARIES - REFER TO FLOOR PLANS P.T. SPR.#2 BEAM AS PER PLANS 6"x12" 20MPa POURED CONG. PIER WITH WIDENED STRIP FOOTINGS LINE SHOWS OUTLINE OF IO" POUNDATION WALL BELOW 2"x8" P.T. SPR.#2 @ 16" O.C. 8 2-2"XX" P.T. WOOD BEAM BEARING ON WOOD POSTS. THE BEAM TO WOOD STUDS/HEADER WITH 5/8" GALY. LAG SCREWS @ 16" O.C. BEAM AS PER I STAGGERED. 0 <u>@</u> 另 - MAXIMUN POURED CONCRETE FOUNDATION WALL ON POURED CONC. FOOTING 9 SPR.#2 VARIES 0 2"X4" P.T. CROSS MļŅ. IQ" BRACING WITH 2-3" 2-2"xB" SPIRAL NAILS AT EACH JOIST ABOVE OUTLINE OF STRIP FOOTING 6"x6" P.T. POST TIED TO TOP OF 6"x12" 16 20MPa POURED CONG. PIER WITH NON-CORROWSIVE METAL SHOE & TO MASONRY WALL WITH 5/8" P GALV MACHINE BOLTS @ 24" O.C. STAGGERED P.T. SPR.#2 BEAM AS PER PLANS FOUNDATION PLAN

MASONRY VENEER, TYPICAL DECK FOUNDATION PLAN 11

23177

DESIGN AND HAS THE QUALIFICATIONS AND MEETS THE REQUIREMENTS SET OUT IN THE ONTARIO BUILDING CODE TO BE A DESIGNER.

Allan Whiting

GOLDPARK HOMES - 217020 PINE VALLEY, VAUGHAN ONT.

UNIT 4006 - THE LILAC REV.2019.11.22

File Numbe


DECK DETAILS 3


W6 of W7

OF AW 3/16"=1'-0" 217020WS4006 8966 Woodbine Ave, Markham, ON L3R 0J7 T 905.737.5133 F 905.737.7326

www.huntdesign.ca HUNT DESIGN ASSOCIATES INC. 19695


Drawn By

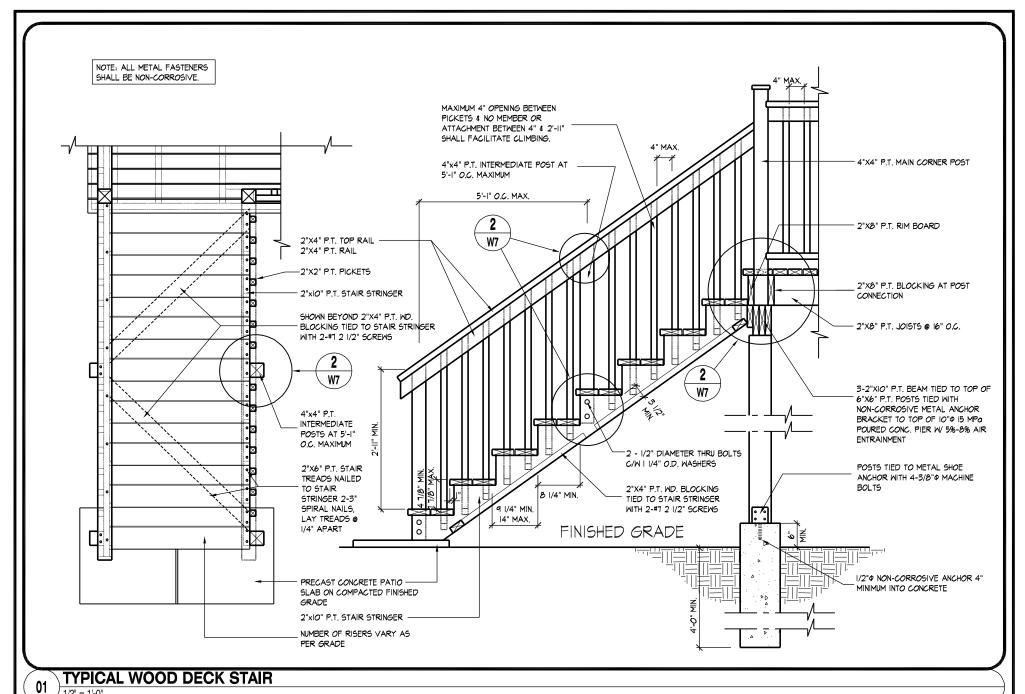

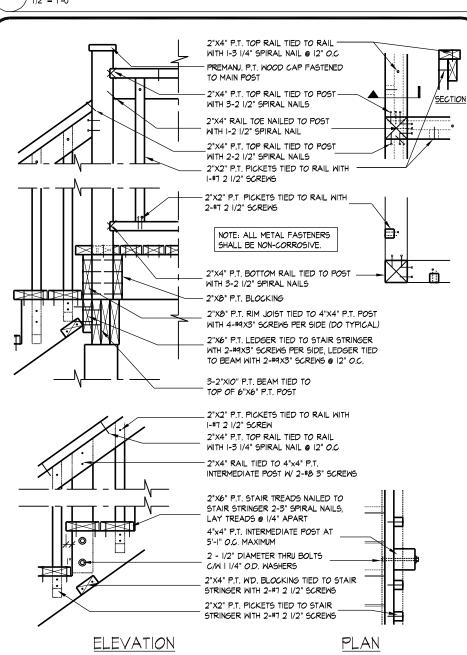

TYP. MAIN AND INTERMEDIATE POST ANCHORAGE

23177

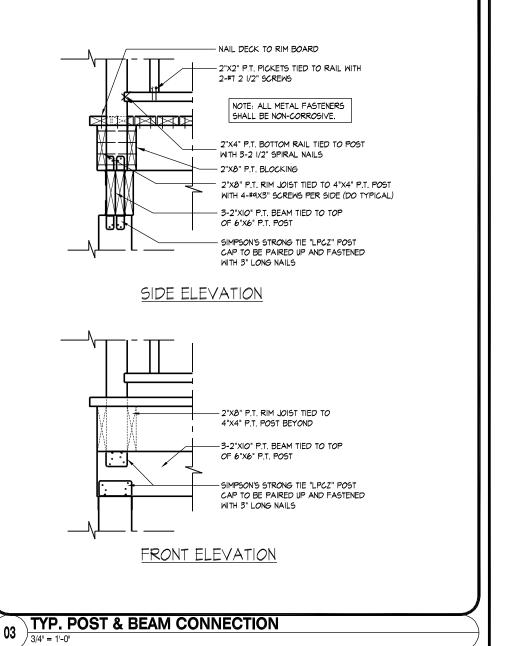

THE UNDERSIGNED HAS REVIEWED AND TAKES RESPONSIBILITY FOR THIS DESIGN AND HAS THE QUALIFICATIONS AND MEETS THE REQUIREMENTS SET OUT IN THE ONTARIO BUILDING CODE TO BE A DESIGNER. QUALIFICATION INFORMATION

02

Allan Whiting

HUNT UU
DESIGN ASSOCIATES INC.

GOLDPARK HOMES - 217020 PINE VALLEY, VAUGHAN ONT.

UNIT 4006 - THE LILAC
REV.2019.11.22
File Number Page Number

DECK DETAILS 4

 Drawn By
 Checked By
 Scale
 File Number
 Page Number

 OF
 AW
 3/16"=1'-0"
 217020WS4006
 W7 of W7

 8966 Woodbine Ave, Markham, ON L3R 0J7
 T 905.737.5133
 F 905.737.7326