



FRONT ELEVATION 'A'

FRONT ELEVATION 'B

FRONT ELEVATION 'C

# UNIT 5003 - 'THE OAKGROVE'

## SB-12 ENERGY EFFICIENCY DESIGN MATRIX

PRESCRIPTIVE COMPLIANCE	SB-12 (	SECTION 3.1.1)	TABLE 3
		SPACE HEA	ATING FL
PACKAGE A	1	■ GAS	□ OIL
FAUNAGEA		□ ELECTRIC	□ PRO
	-	□ EARTH	□ SOLI

BUILDING COMPONENT	REQUIRED	PROPOSED
INSULATION RSI (R) VALUE		
CEILING W/ ATTIC SPACE	10.56 (R60)	10.56 (R60)
CEILING W/O ATTIC SPACE	5.46 (R31)	5.46 (R31)
EXPOSED FLOOR	5.46 (R31)	5.46 (R31)
WALLS ABOVE GRADE	3.87 (R22)	3.87 (R22)
BASEMENT WALLS	3.52 ci *	3.52 ci
* PROPOSED VALUES MAY BE SUBSTITUTED W/ 2.11+1.76ci (R12+R10ci)	(R20 c <b>i</b> )	(R20 ci) *
BELOW GRADE SLAB ENTIRE SURFACE > 600mm BELOW GRADE	Ī	-
EDGE OF BELOW GRADE SLAB ≤ 600mm BELOW GRADE	1.76 (R10)	1.76 (R10)
HEATED SLAB OR SLAB ≤ 600mm BELOW GRADE	1.76 (R10)	1.76 (R10)
WINDOWS & DOORS		
WINDOWS/SLIDING GLASS DOORS (MAX U-VALUE)	1.6	1.6
SKYLIGHTS (MAX. U-VALUE)	2.8	2.8
APPLIANCE EFFICIENCY		
SPACE HEATING EQUIP. (AFUE%)	96%	96%
HRV EFFICIENCY (%)	75%	75%
DHW HEATER (FE)	0.8	0.8

AREA CALCULATIONS	EL. 'A'	EL. 'B'	EL. 'C'
	STD/OPT. PLAN	STD/OPT. PLAN	STD/OPT. PLAN
GROUND FLOOR AREA	1760 sq. ft.	1743 sq. ft.	1750 sq. ft.
	(163.51 sq. m.)	(161.93 sq. m.)	(162.58 sq. m.)
SECOND FLOOR AREA	2123 sq. ft.	2123 sq. ft.	2125 sq. ft.
	(197.23 sq. m.)	(197.23 sq. m.)	(197.42 sq. m.)
SUBTOTAL	3883 sq. ft.	3866 sq. ft.	3875 sq. ft.
	(360.74 sq. m.)	(359.16 sq. m.)	(360.00 sq. m.)
DEDUCT ALL OPEN AREAS	21 sq. ft.	21 sq. ft.	21 sq. ft.
	(1.95 sq. m.)	(1.95 sq. m.)	(1.95 sq. m.)
TOTAL NET AREA	3862 sq. ft.	3845 sq. ft.	3854 sq. ft.
	(358.79 sq. m.)	(357.21 sq. m.)	(358.05 sq. m.)
FINISHED BASEMENT AREA	100 sq. ft.	100 sq. ft.	100 sq. ft.
	(9.29 sq. m.)	(9.29 sq. m.)	(9.29 sq. m.)
COVERAGE	2185 sq. ft.	2172 sq. ft.	2178 sq. ft.
W/OUT PORCH	(202.99 sq. m.)		(202.34 sq. m.)
COVERAGE	2245 sq. ft.	2232 sq. ft.	2241 sq. ft.
W/ PORCH	(208.57 sq. m.)		
COVERAGE	2516 sq. ft.	2503 sq. ft.	2512 sq. ft.
W/ OPT, LOGGIA	(233.74 sq. m.)	(232.54 sq. m.)	(233.37 sq. m.)
1			

1 sq. π.	21 sq. π.	21 sq. π.	
95 sq. m.)	(1.95 sq. m.)	(1.95 sq. m.)	GROSS WALL AREA
32 sq. ft.	3845 sq. ft.	3854 sq. ft.	
.79 sq. m.)	(357.21 sq. m.)	(358.05 sq. m.)	GROSS WINDOW AREA (INCL. GLASS DOORS & SKYLIGHTS)
00 sq. ft.	100 sq. ft.	100 sq. ft.	
29 sq. m.)	(9.29 sq. m.)	(9.29 sq. m.)	TOTAL WINDOW %
85 sq. ft.	2172 sq. ft.	2178 sq. ft.	
.99 sq. m.)	(201.79 sq. m.)	(202.34 sq. m.)	
15 sq. ft.	2232 sq. ft.	2241 sq. ft.	GROSS WALL AREA
.57 sq. m.)	(207.36 sq. m.)	(208.20 sq. m.)	
16 sq. ft.	2503 sq. ft.	2512 sq. ft.	GROSS WINDOW AREA (INCL. GLASS DOORS & SKYLIGHTS)
.74 sq. m.)	(232.54 sq. m.)	(233.37 sq. m.)	,
			TOTAL WINDOW %

	エリエリ	_	$\alpha$	
-	1111	-	>H	$\vdash$

- 2 BASEMENT PLAN, ELEVATION 'A'
- 3 GROUND FLOOR PLAN, ELEVATION 'A'
- SECOND FLOOR PLAN, ELEVATION 'A'
- 5 PART. OPT. SECOND FLOOR PLAN W/ 5 BDRM., EL. 'A' 6 PART. BASEMENT PLAN, ELEVATION 'B'
- 7 GROUND & SECOND FLR. PLAN, ELEVATION 'B'
- 8 PART. BASEMENT PLAN, ELEVATION 'C'
- 9 GROUND & SECOND FLR. PLAN, ELEVATION 'C'
- 10 FRONT ELEVATION 'A'
- 11 LEFT SIDE ELEVATION 'A'
- 12 RIGHT SIDE ELEVATION 'A'
- 13 REAR ELEVATION 'A', 'B'&'C'
- 14 FRONT ELEVATION 'B'
- 15 LEFT SIDE ELEVATION 'B'
- 16 RIGHT SIDE ELEVATION 'B'
- 17 UPGRADED REAR EL.'B'
- 18 FRONT ELEVATION 'C'
- 19 LEFT SIDE ELEVATION 'C' 20 - RIGHT SIDE ELEVATION 'C'
- 21 PARTIAL FLOOR PLANS FOR OPT. LOGGIA CONDITION
- 22 REAR ELEVATION FOR OPT. LOGGIA CONDITION
- 23 CROSS SECTION 'A-A'
- 24 DETAILS
- 25 CONSTRUCTION NOTES 1
- 26 CONSTRUCTION NOTES 2 W1 - WALK OUT DECK CONDITION
- W2 LOOK OUT DECK CONDITION
- W3 WALK OUT BASEMENT CONDITION
- W3a DECK CONDITION SPATIAL CALCULATIONS W3b - RIGHT SIDE ELEVATION 'A' - WOB CONDITION
- W4 DECK DETAILS 1
- W5 DECK DETAILS 2 W6 - DECK DETAILS 3
- W7 DECK DETAILS 4

WINDOW / WALL AREA **CALCULATIONS** GROSS WALL AREA GROSS WINDOW AREA (INCL. GLASS DOORS & SKYLIGHTS) **TOTAL WINDOW %** 

	EL. 'A'	EL. 'A'	EL. 'A' - WOD	EL. 'A' - WOD	EL. 'A' - LOD	EL. 'A' - LOD	EL. 'A' - WOB	EL. 'A' - WOB
	STD. PLAN	OPT. 5 BDRM.						
	4477.96 sq. ft.	4477.96 sq. ft.	4512.91 sq. ft.	4512.91 sq. ft.	4611.19 sq. ft.	4611.19 sq. ft.	4936.61 sq. ft.	4936.61 sq. ft.
	(416.02 sq. m.)	(416.02 sq. m.)	(419.26 sq. m.)	(419.26 sq. m.)	(428.39 sq. m.)	(428.39 sq. m.)	(458.63 sq. m.)	(458.63 sq. m.)
_	599.78 sq. ft.	608.44 sq. ft.	601.44 sq. ft.	610.11 sq. ft.	620.61 sq. ft.	629.28 sq. ft.	733.61 sq. ft.	742.27 sq. ft.
	(55.72 sq. m.)	(56.53 sq. m.)	(55.88 sq. m.)	(56.68 sq. m.)	(57.66 sq. m.)	(58.46 sq. m.)	(68.15 sq. m.)	(68.96 sq. m.)
	13.39 %	13.59 %	13.33 %	13.52 %	13.46 %	13.65 %	14.86 %	15.04 %
	EL. 'B'	EL. 'B'	EL. 'B' - WOD	EL. 'B' - WOD	EL. 'B' - LOD	EL. 'B' - LOD	EL. 'B' - WOB	EL. 'B' - WOB
	STD, PLAN	OPT. 5 BDRM.						
	4405.85 sq. ft.	4405.85 sq. ft.	4440.79 sq. ft.	4440.79 sq. ft.	4539.08 sq. ft.	4539.08 sq. ft.	4864.50 sq. ft.	4864.50 sq. ft.
	(409.32 sq. m.)	(409.32 sq. m.)	(412.56 sq. m.)	(412.56 sq. m.)	(421.69 sq. m.)	(421.69 sq. m.)	(451.93 sq. m.)	(451.93 sq. m.)
_	617.00 sq. ft.	625.67 sq. ft.	618.67 sq. ft.	627.33 sq. ft.	637.83 sq. ft.	646.50 sq. ft.	750.83 sq. ft.	759.50 sq. ft.
	(57.32 sq. m.)	(58.13 sq. m.)	(57.48 sq. m.)	(58.28 sq. m.)	(59.26 sq. m.)	(60.06 sq. m.)	(69.75 sq. m.)	(70.56 sq. m.)
	14.00 %	14.20 %	13.93 %	14.13 %	14.05 %	14.24 %	15.43 %	15.61 %
	EL. 'C'	EL. 'C'	EL. 'C' - WOD	EL. 'C' - WOD	EL. 'C' - LOD	EL. 'C' - LOD	EL. 'C' - WOB	EL. 'C' - WOB
	STD. PLAN	OPT. 5 BDRM.						
	4433.00 sq. ft.	4433.00 sq. ft.	4467.94 sq. ft.	4467.94 sq. ft.	4566.23 sq. ft.	4566.23 sq. ft.	4891.65 sq. ft.	4891.65 sq. ft.
	(411.84 sq. m.)	(411.84 sq. m.)	(415.09 sq. m.)	(415.09 sq. m.)	(424.22 sq. m.)	(424.22 sq. m.)	(454.45 sq. m.)	(454.45 sq. m.)
	732.50 sq. ft.	741.17 sq. ft.	734.17 sq. ft.	742.83 sq. ft.	753.33 sq. ft.	762.00 sq. ft.	866.33 sq. ft.	875.00 sq. ft.
	(68.05 sq. m.)	(68.86 sq. m.)	(68.21 sq. m.)	(69.01 sq. m.)	(69.99 sq. m.)	(70.79 sq. m.)	(80.48 sq. m.)	(81.29 sq. m.)
	16.52 %	16.72 %	16.43 %	16.63 %	16.50 %	16.69 %	17.71 %	17.89 %

9.	REVISED DESIGN AS PER CLIENT COMMENTS	2019/11/25	BB
8.	REVISED AS PER ENG. COMMENTS	2018/10/04	OF
7.	REVISED AS PER ENG. COMMENTS	2018/05/31	MC
6.	REVISED AS PER CLIENT COMMENTS	2018/05/14	OF
5.	REVISED AS PER ENG. COMMENTS	2018/04/17	MC
4.	REVISED AS PER FLOOR MANUF. LAYOUTS	2017/12/01	OF
3.	REVISED AS PER ROOF MANUF, LAYOUTS	2017/11/17	MC
2.	REVISED AS PER CLIENT COMMENTS	2017/11/03	SSR
1.	ISSUED FOR CLIENT REVIEW & PRICING	2017/09/18	WD
	REVISIONS	DATE (YYYY/MM/DD)	BY

TITLE SHEET



23177

Allan Whiting





**GOLDPARK HOMES - 217020** PINE VALLEY, VAUGHAN, ONTARIO


**UNIT 5003 - THE OAKGROVE** REV.2019.11.25


File Number 217020WS5003.dwg WD AW 3/16"=1'-0" of 26 8966 Woodbine Ave, Markham, ON L3R 0J7 T 905.737.5133 F 905.737.7326

HUNT DESIGN ASSOCIATES INC. 19695 All drawings specifications related documents and design are the copyright property of Hunt Design Associates (H.D.A). Reproduction of this property in whole or in part is strictly prohibited without H.D.A.'s written permission (H.D.A. assumes no responsibility or liability for this property unless it bears the appropriate BCIN number and original signature.)

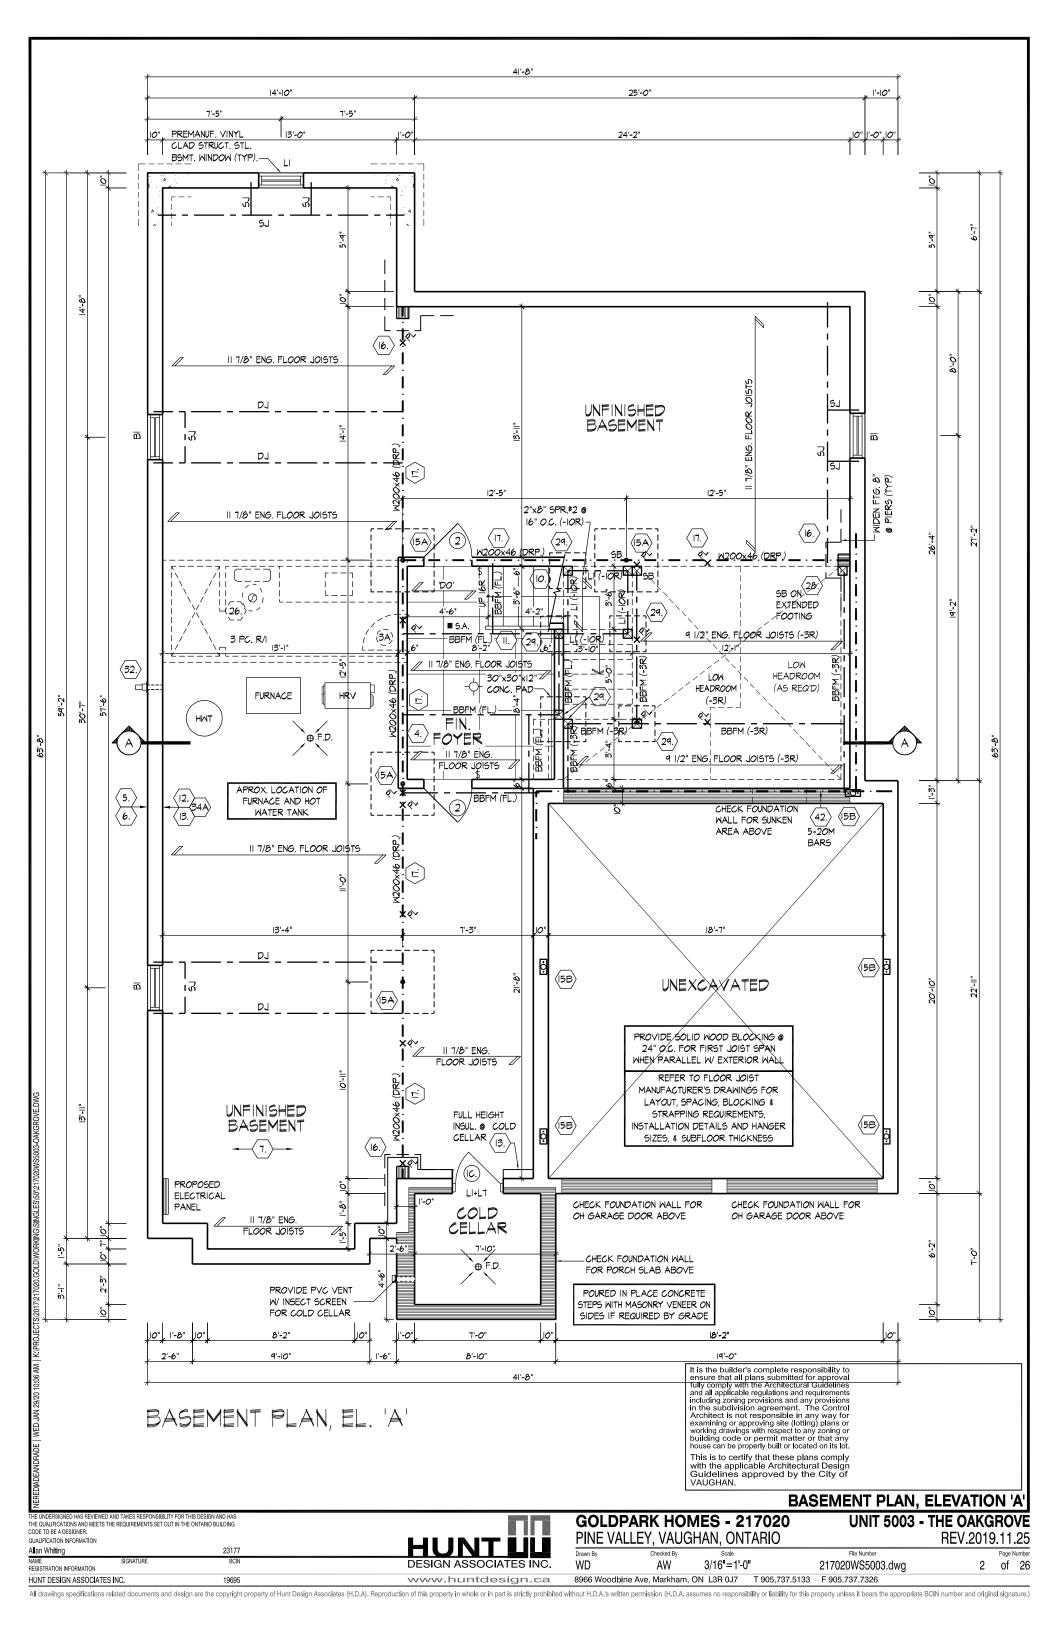


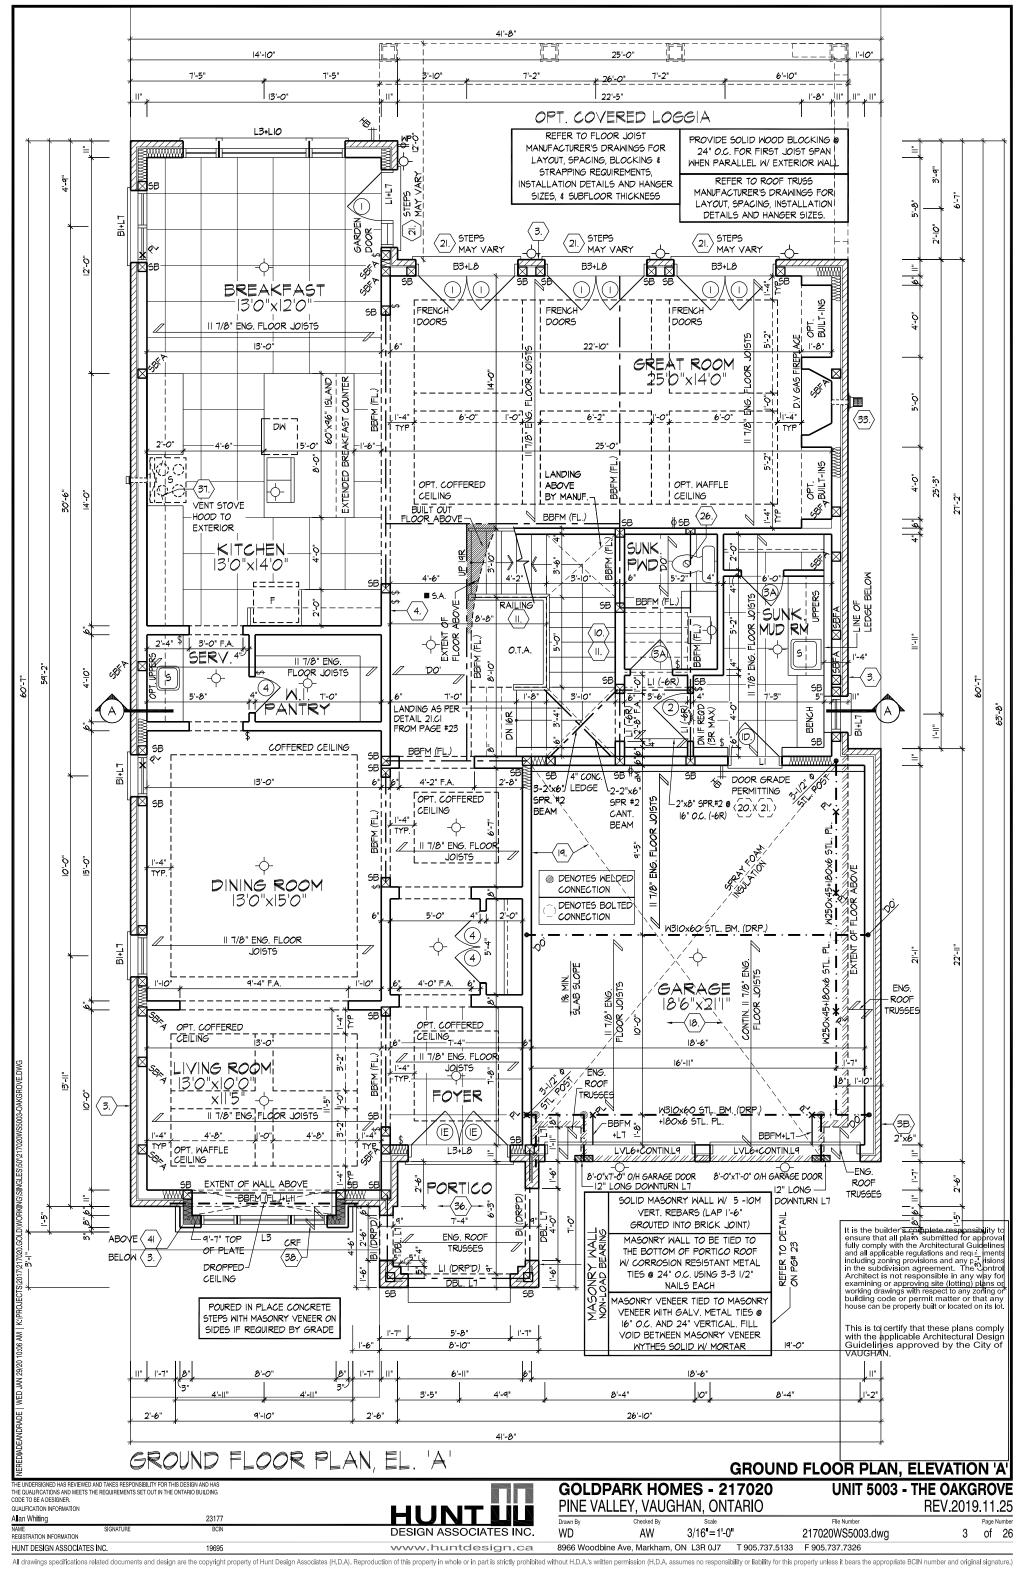

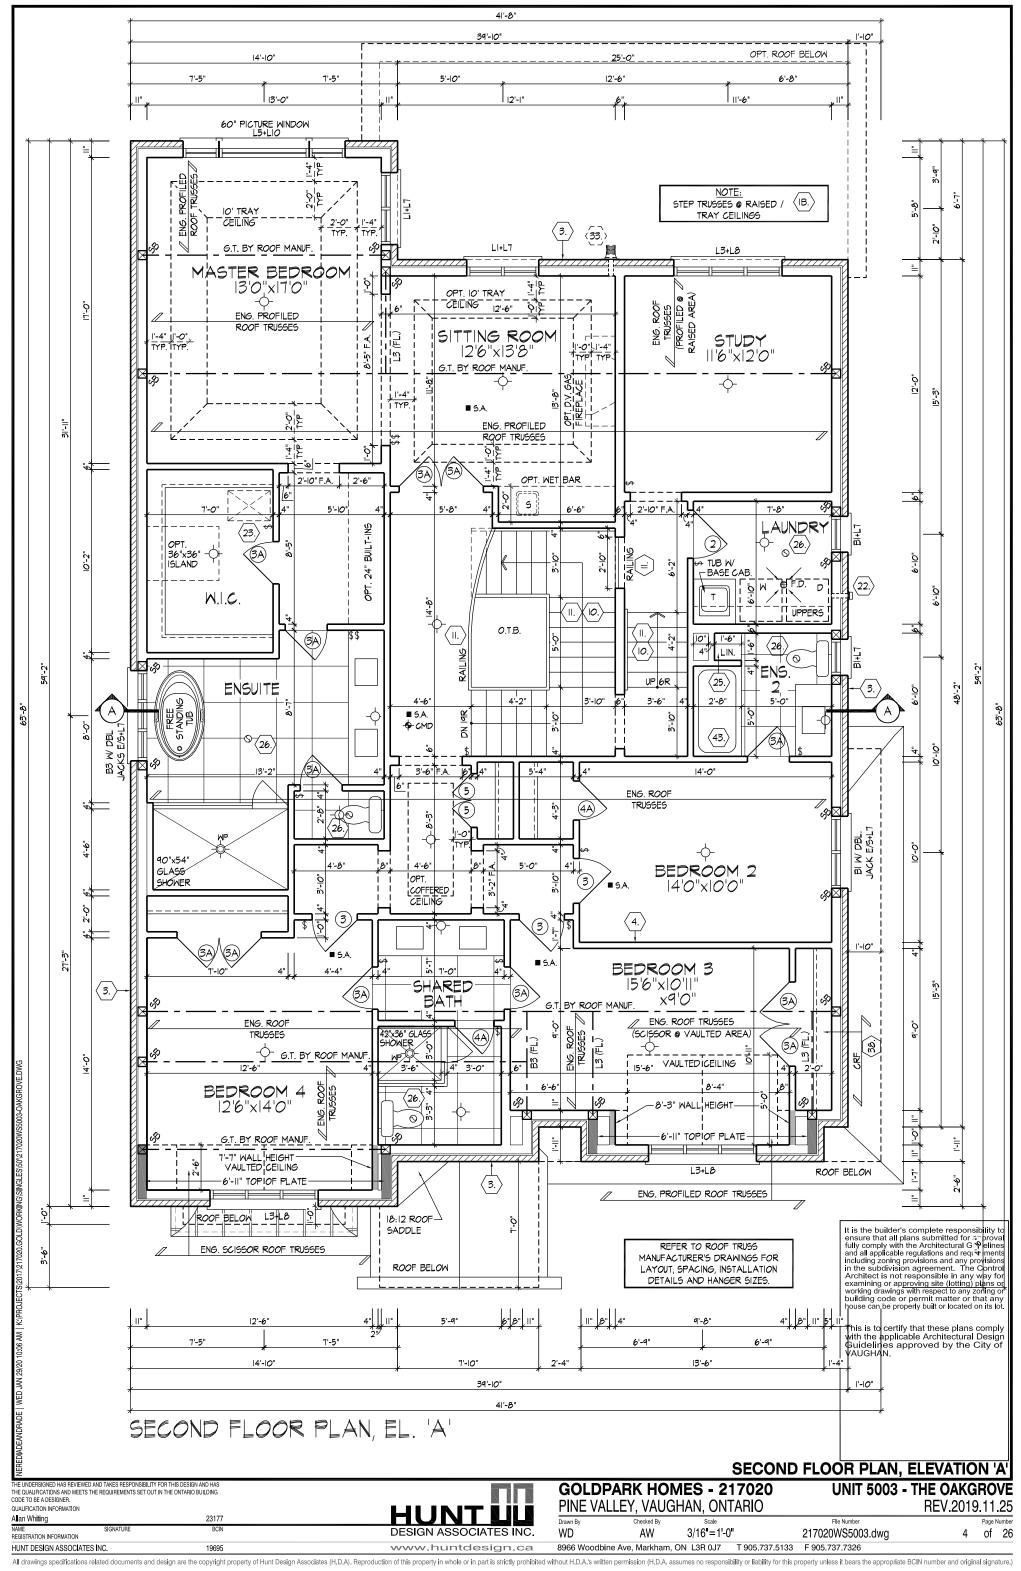


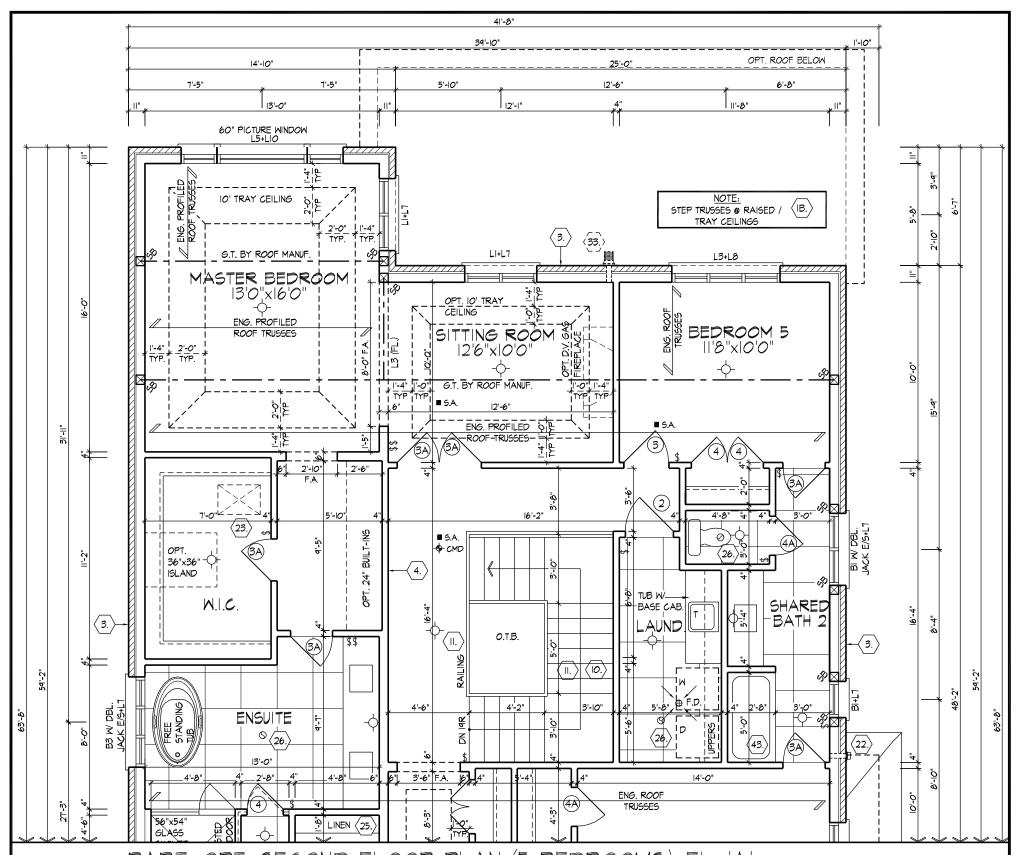



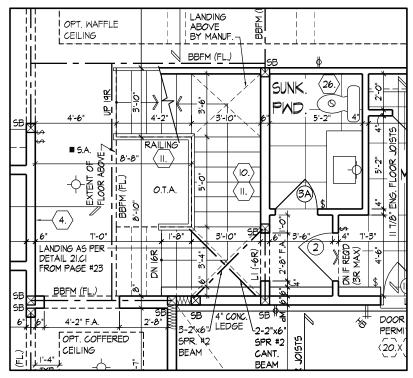

PART. GROUND FLOOR PLAN FOR OPT. SECOND FLOOR PLAN EL. 'A' (ELEV. 'B'&'C' SIMILAR)

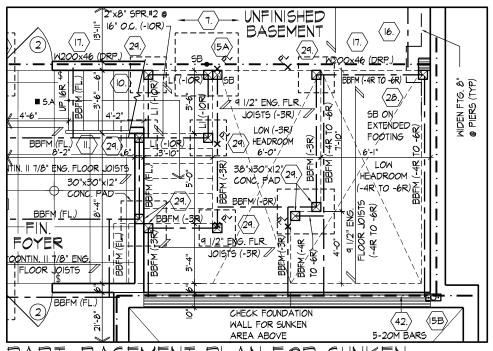

PART. BASEMENT PLAN FOR SUNKEN MUDROOM EL.

t is the builder's complete responsibility to ensure that all plans submitted for approval fully comply with the Architectural Guidelines and all applicable regulations and requirements including zoning provisions and any provisions in the subdivision agreement. The Control Architect is not responsible in any way for examining or approving site (lotting) plans or working drawings with respect to any zoning or building code or permit matter or that any house can be properly built or located on its lot. This is to certify that these plans comply This is to certify that these plans comply with the applicable Architectural Design Guidelines approved by the City of VAUGHAN

#### PART. OPT. SECOND FLOOR PLAN W/ 5 BDRM., EL. 'A'

THE QUALIFICATIONS AND MEETS THE REQUIREMENTS SET OUT IN THE ONTARIO BUILDING CODE TO BE A DESIGNER.

QUALIFICATION INFORMATION

ALIAN WHITE


ALIAN WHITE


Allan Whiting 23177 NAME REGISTRATION INFORMATION BCIN DESIGN ASSOCIATES INC.


**GOLDPARK HOMES - 217020** PINE VALLEY, VAUGHAN, ONTARIO


**UNIT 5003 - THE OAKGROVE** REV.2019.11.25


File Numbe 217020WS5003.dwg WD AW 3/16"=1'-0" 5 of 26 8966 Woodbine Ave, Markham, ON L3R 0J7 T 905.737.5133 F 905.737.7326

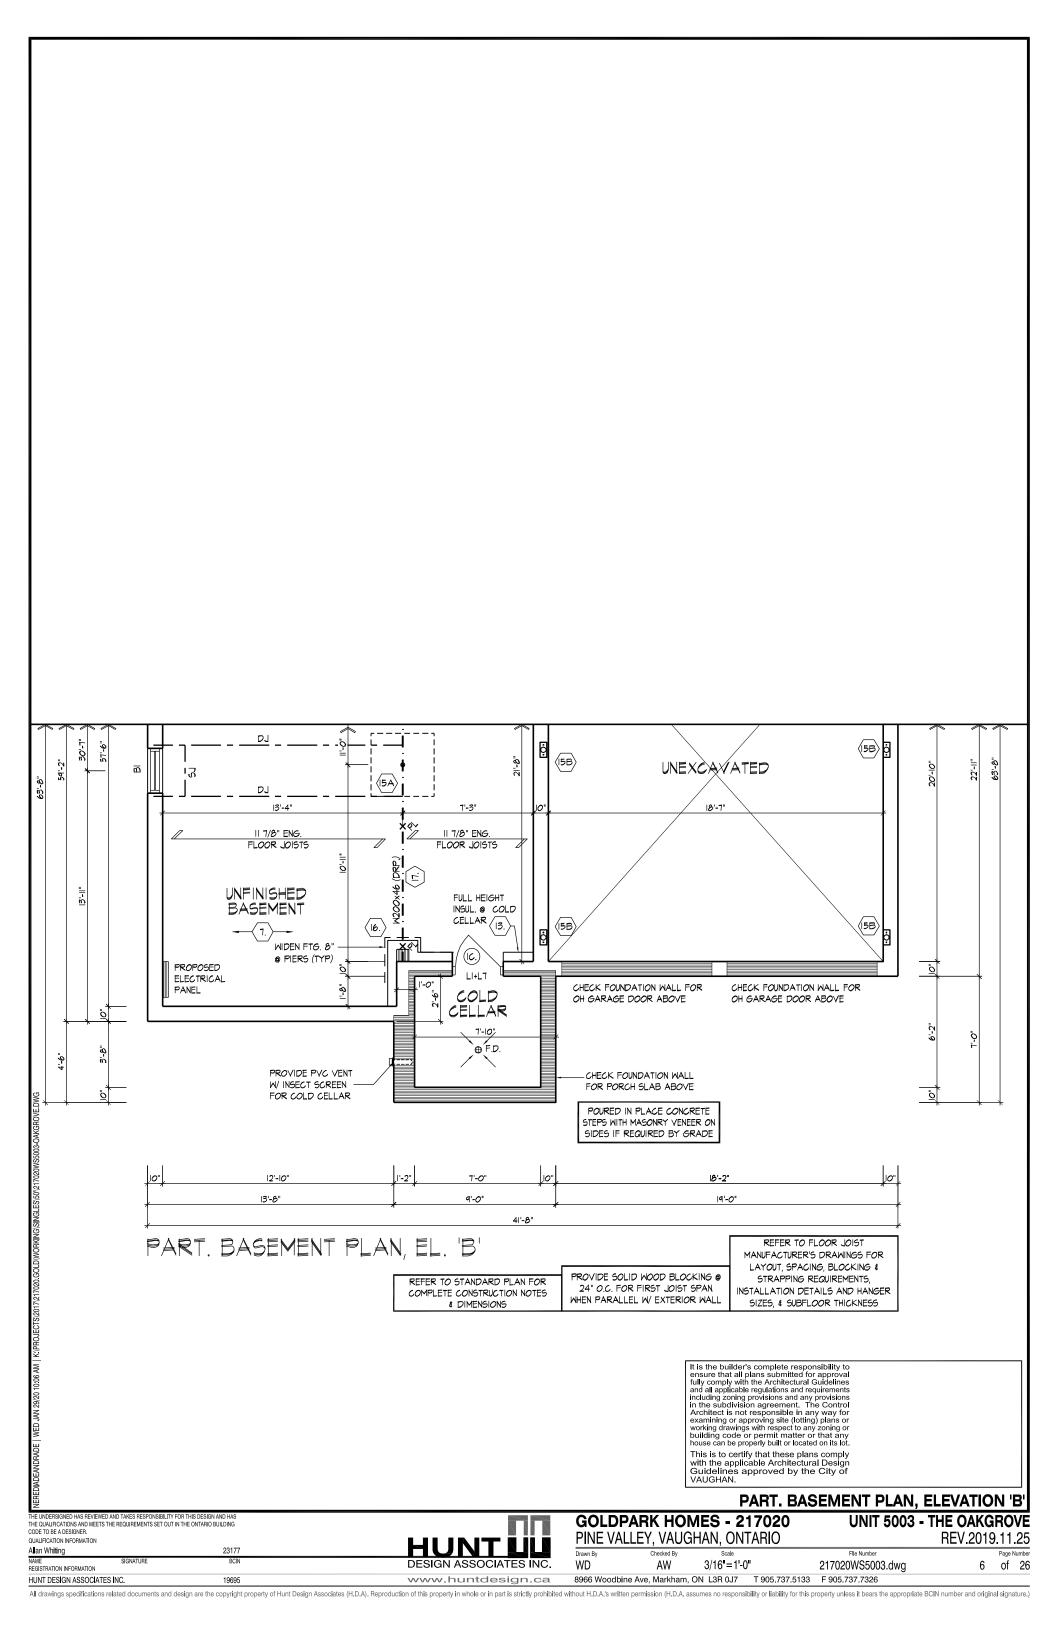


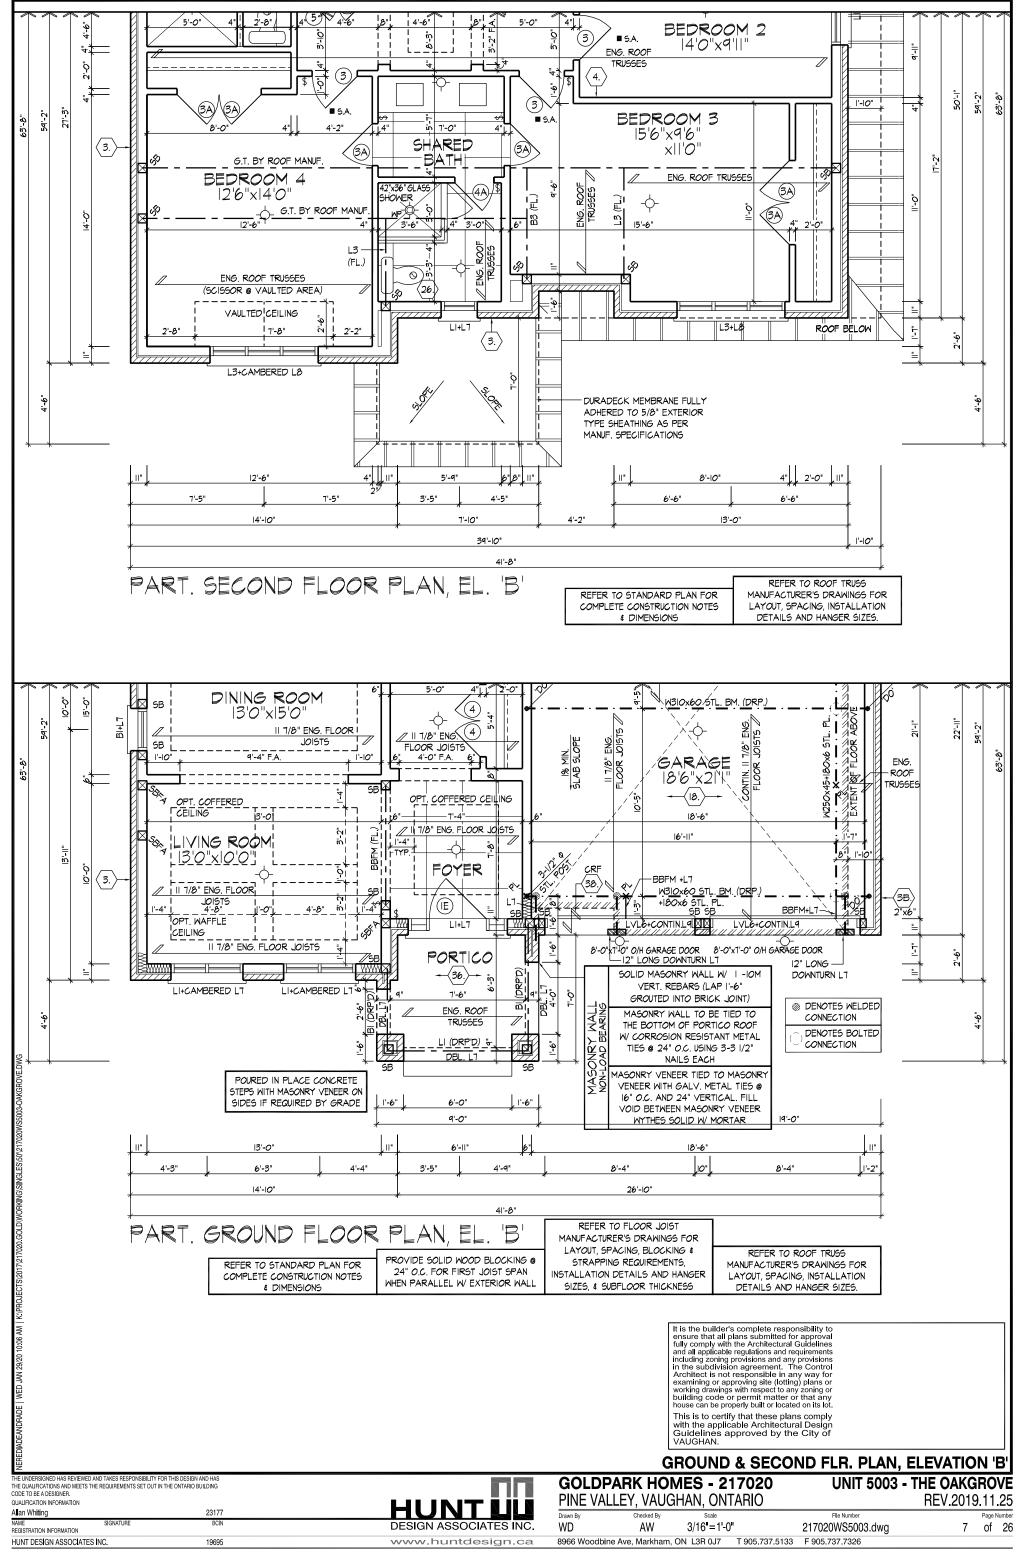


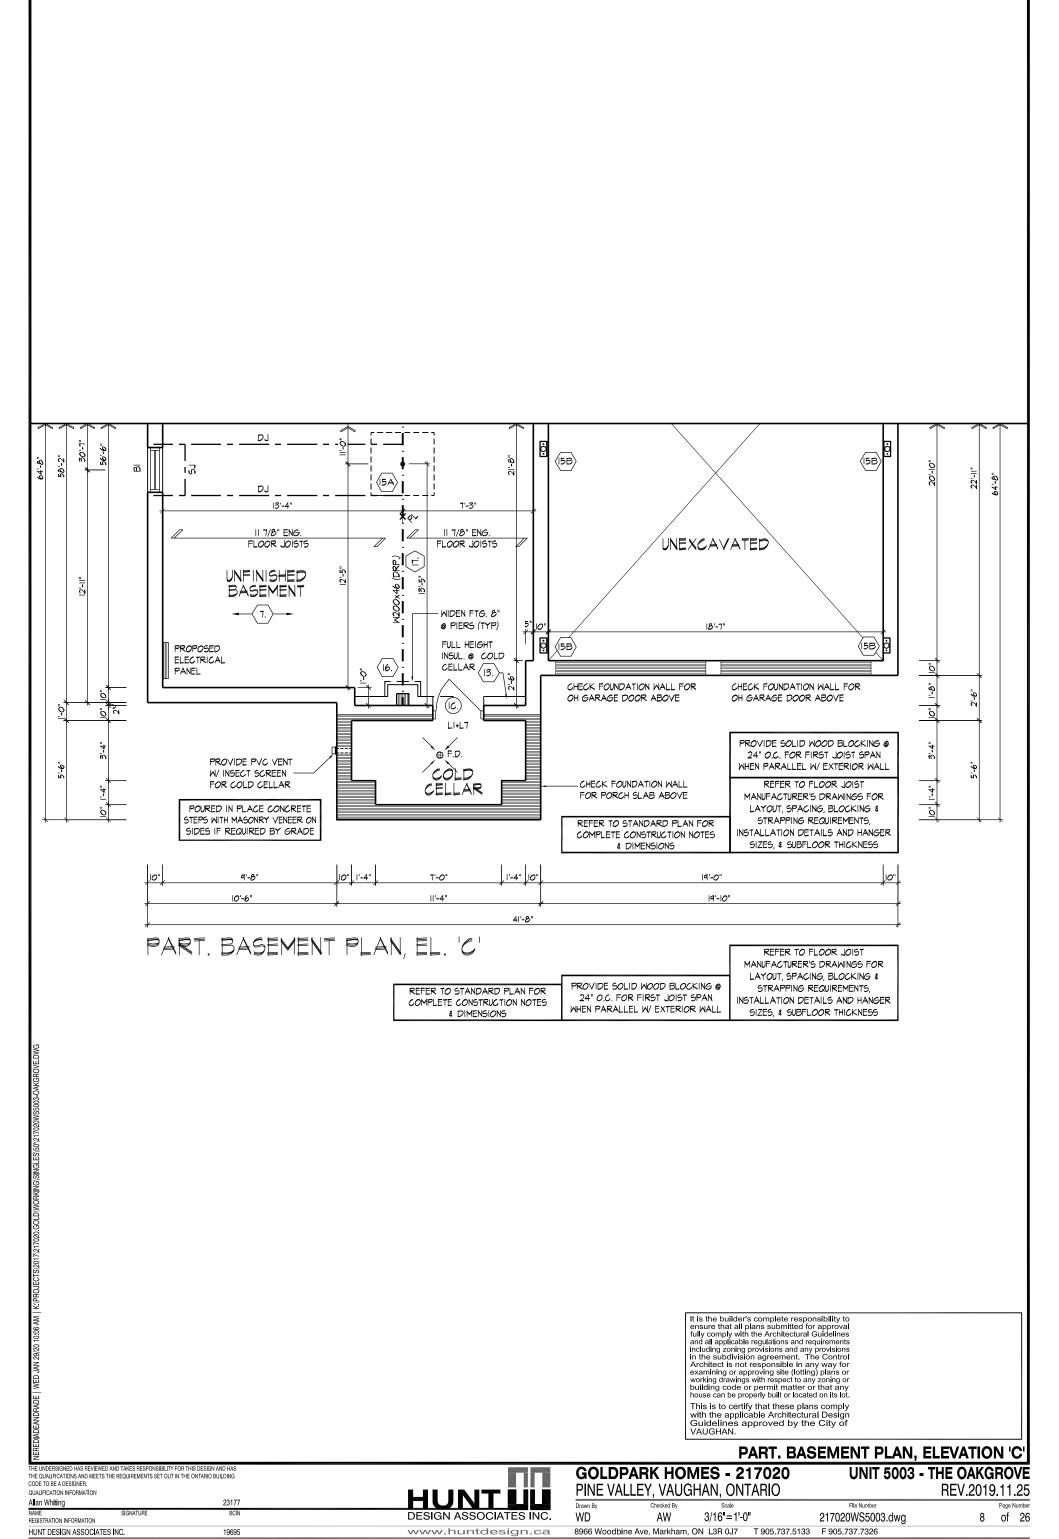


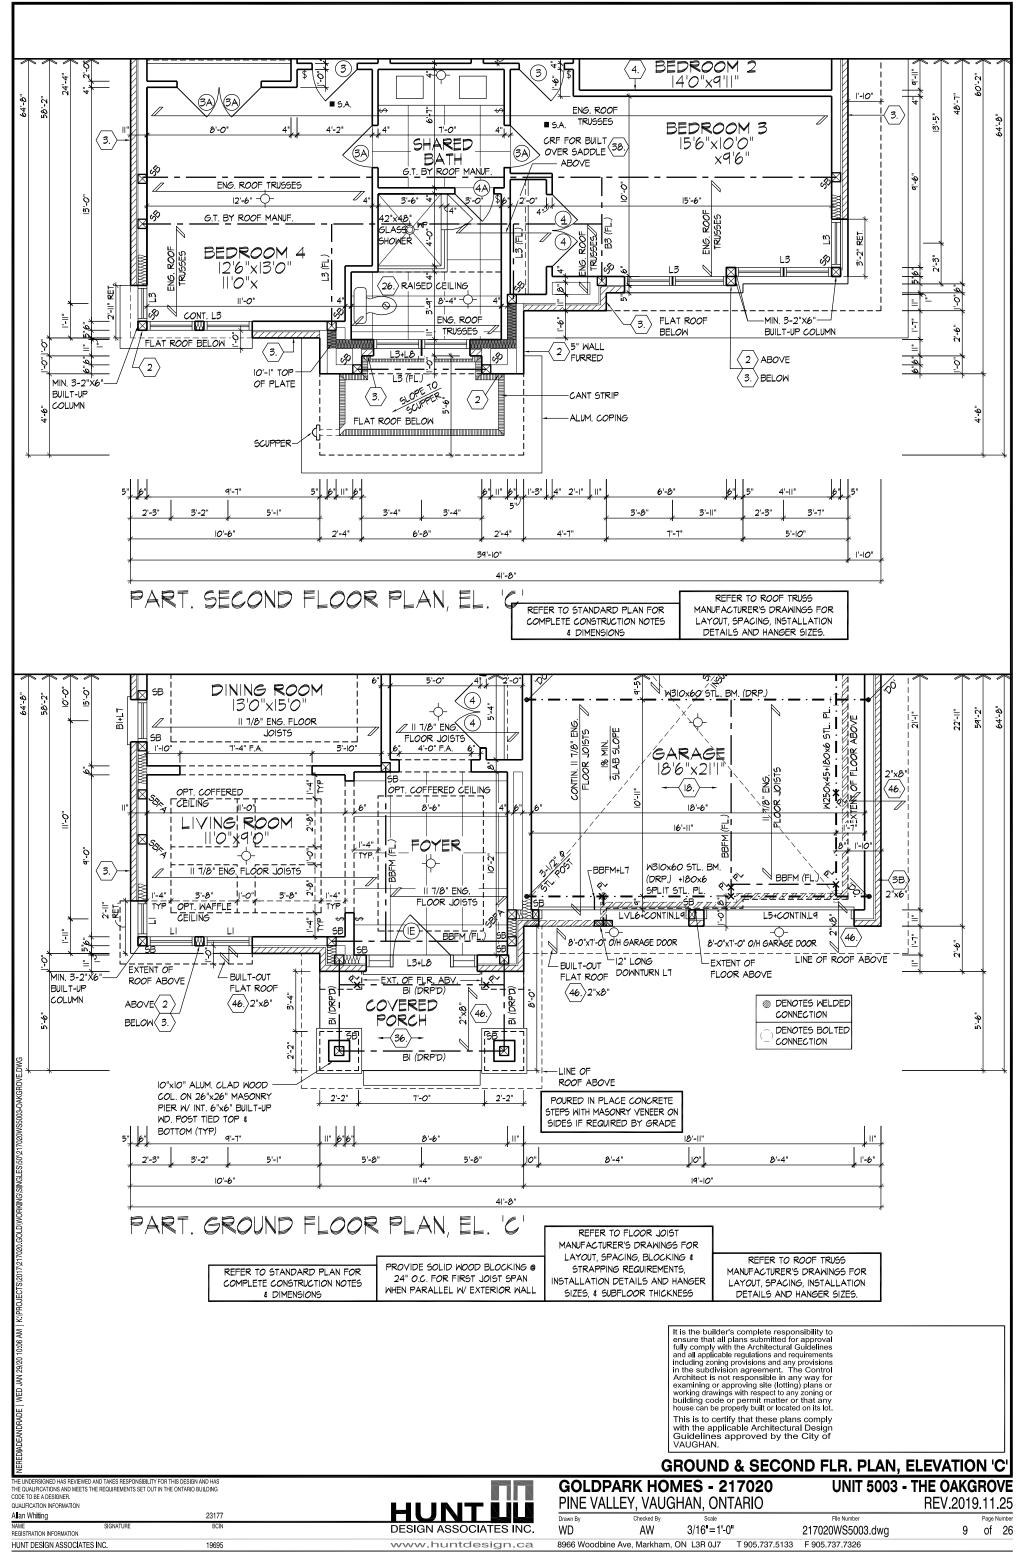


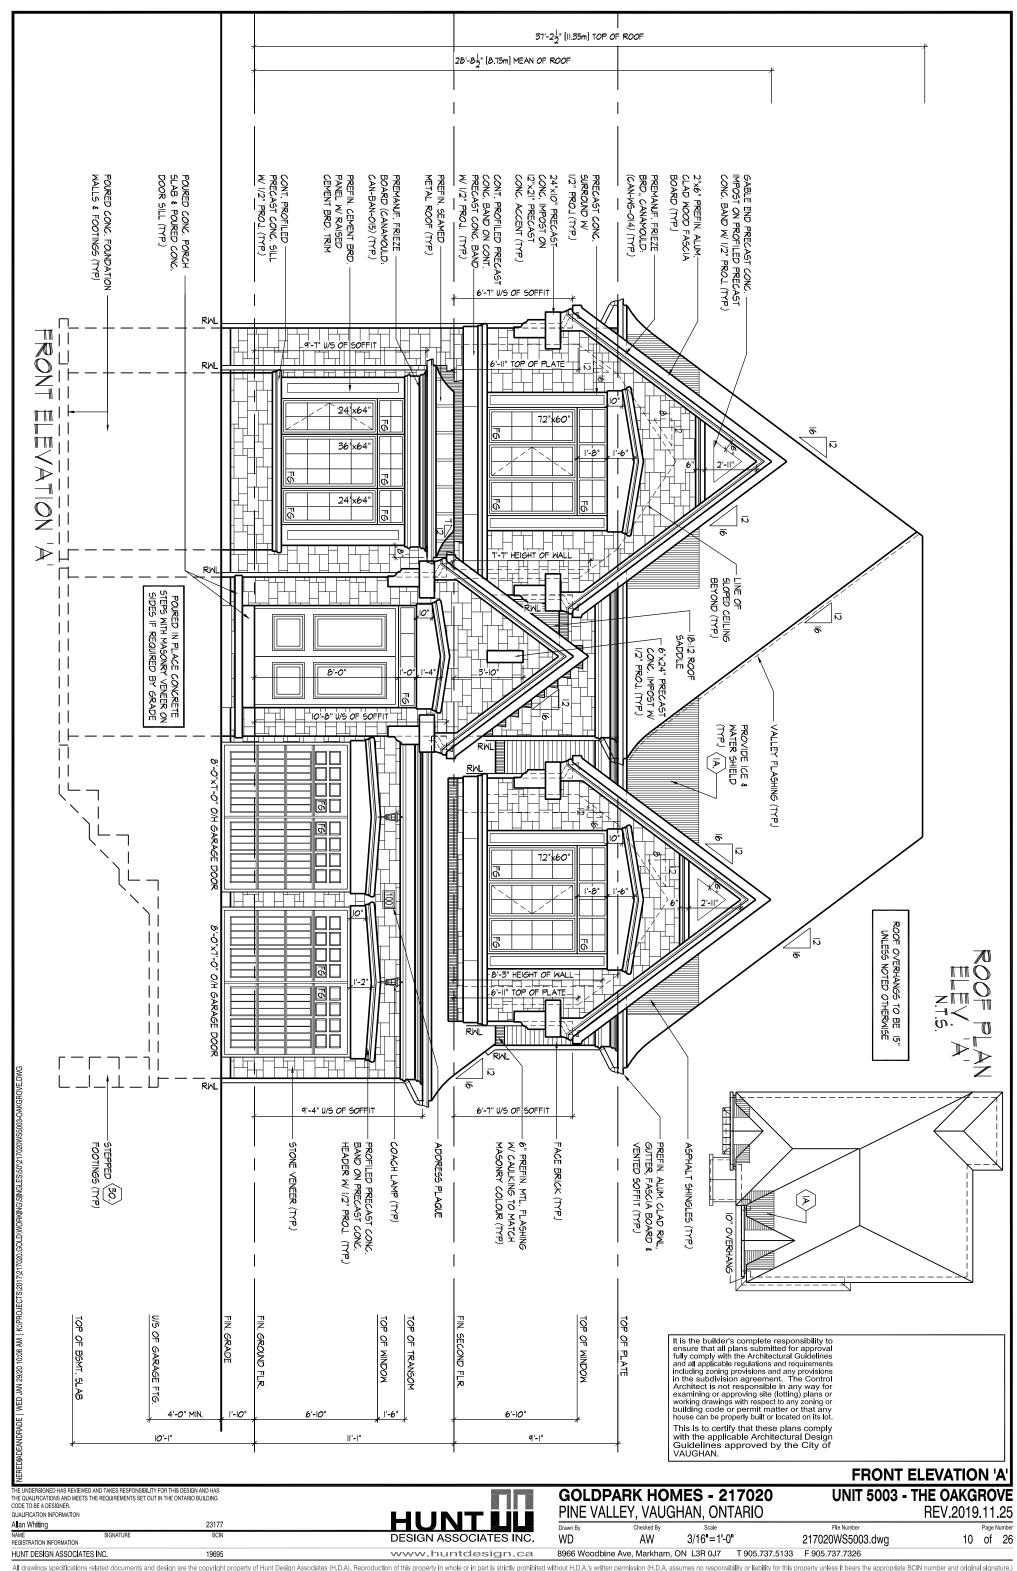


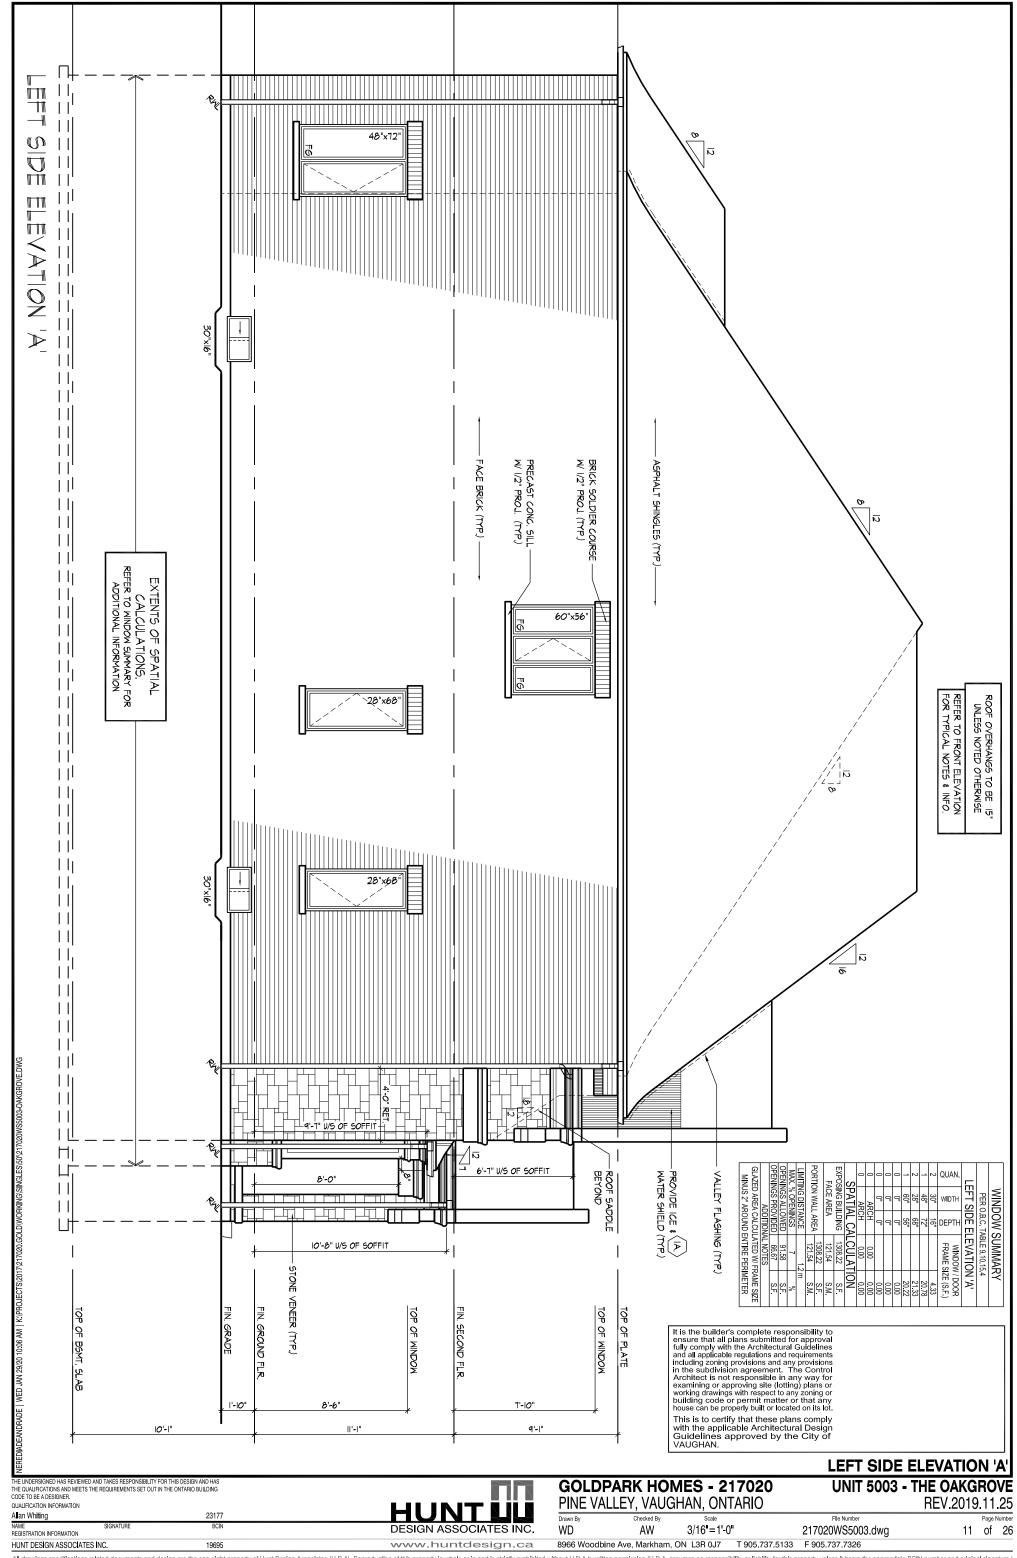


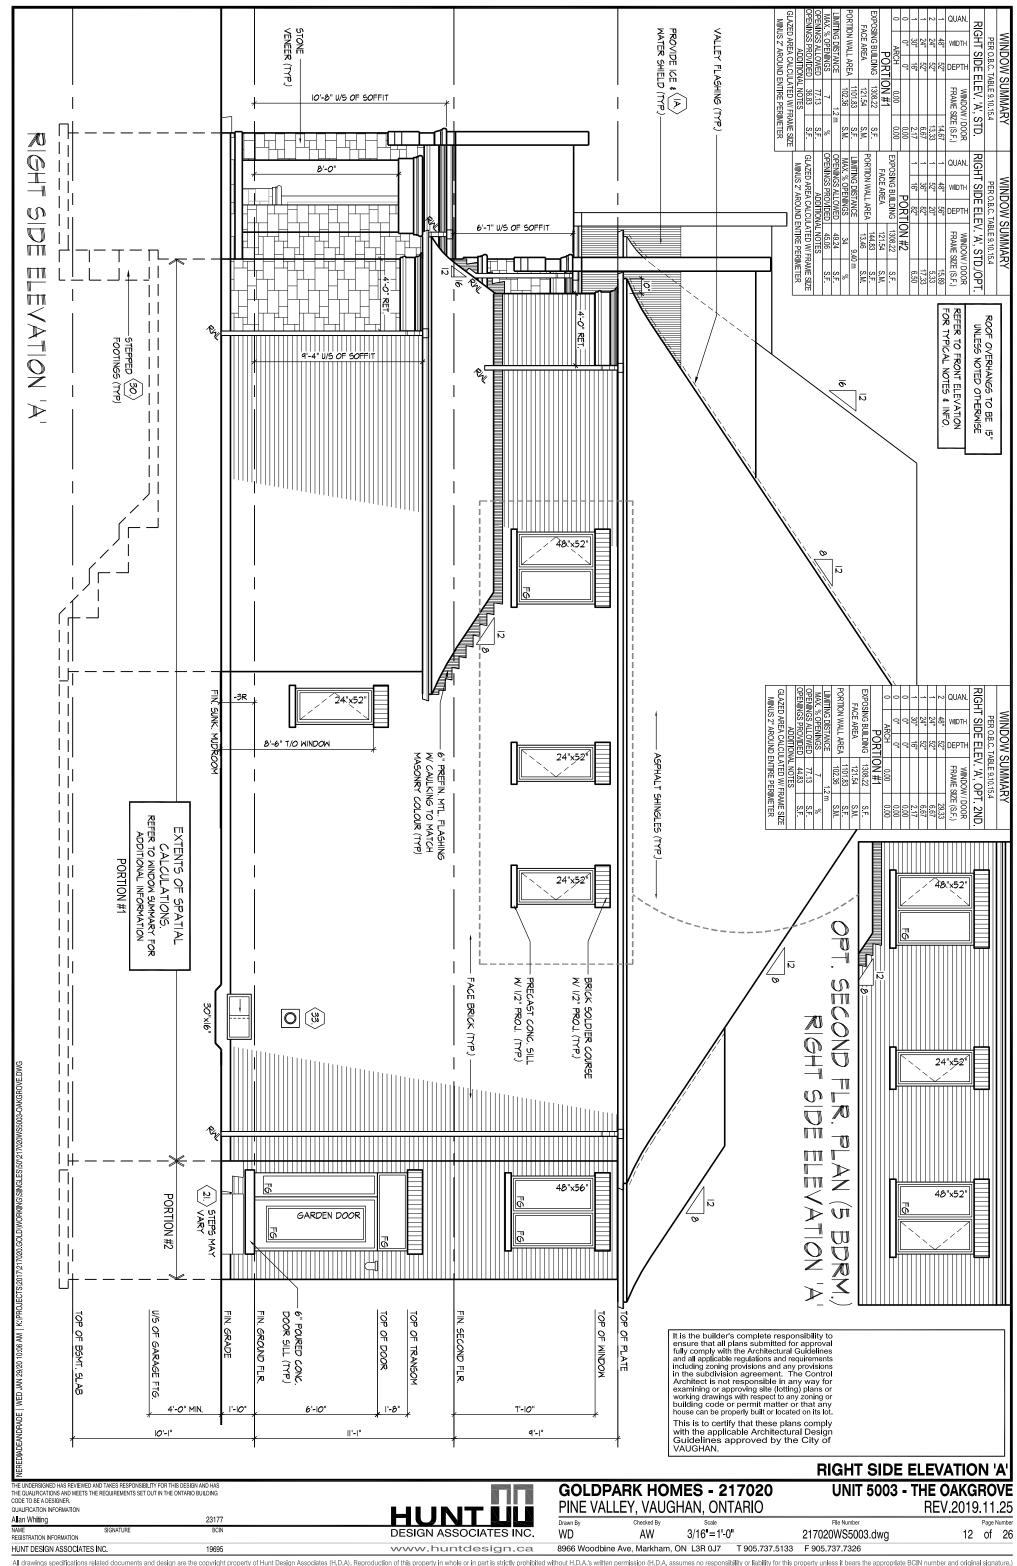

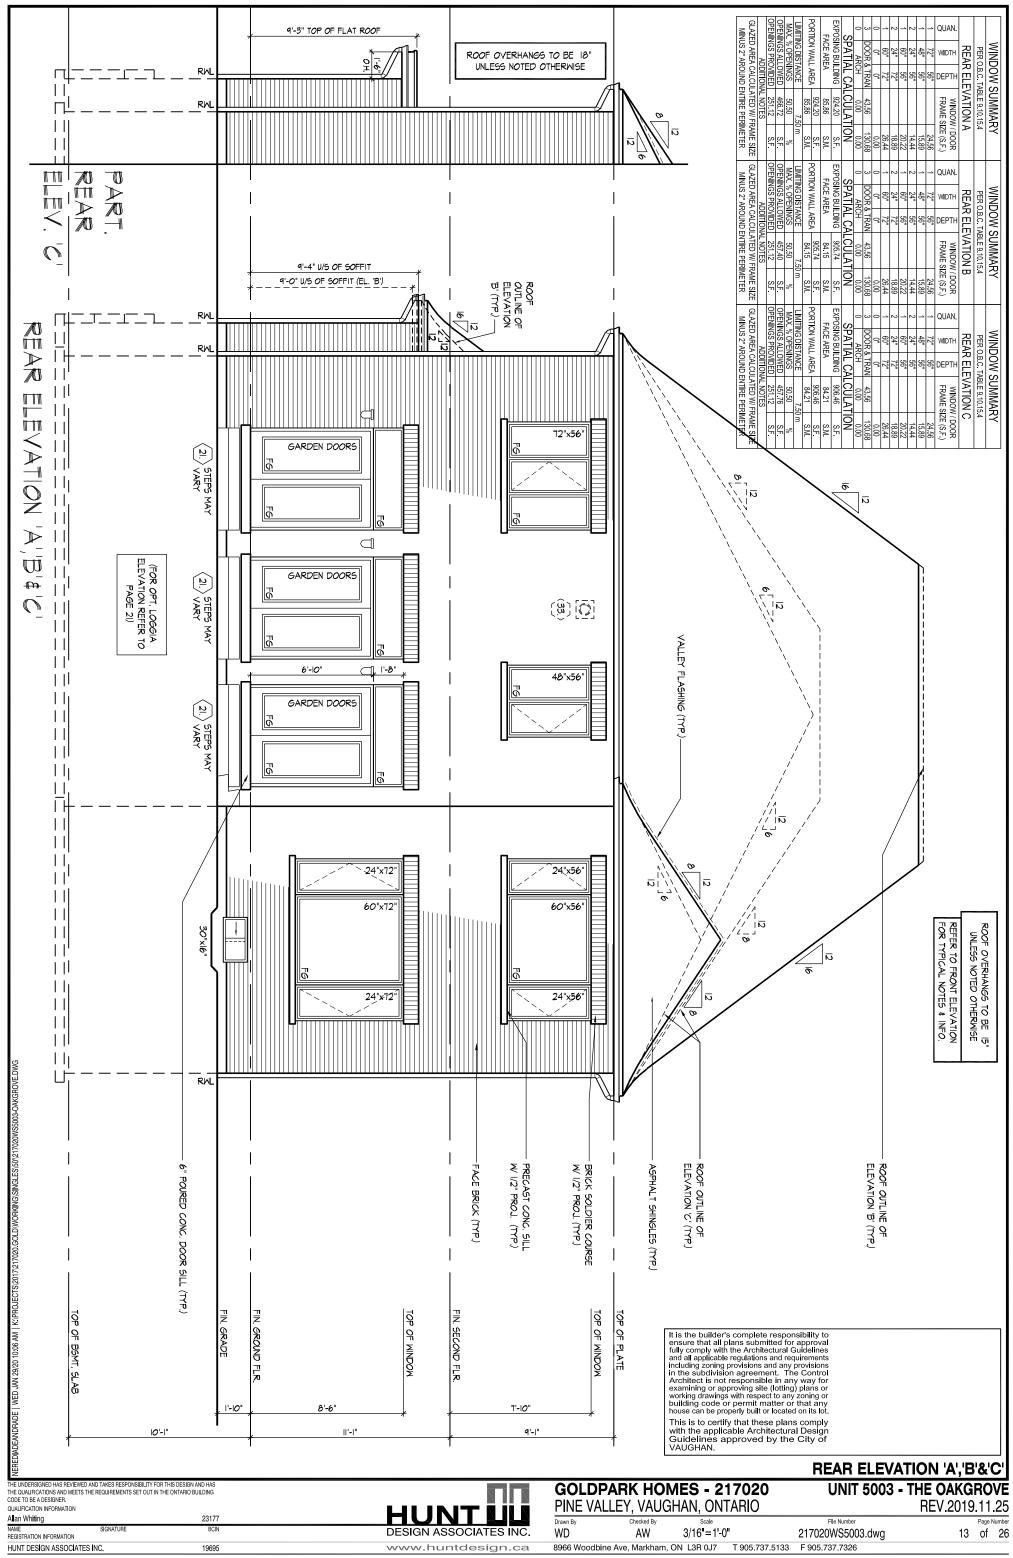


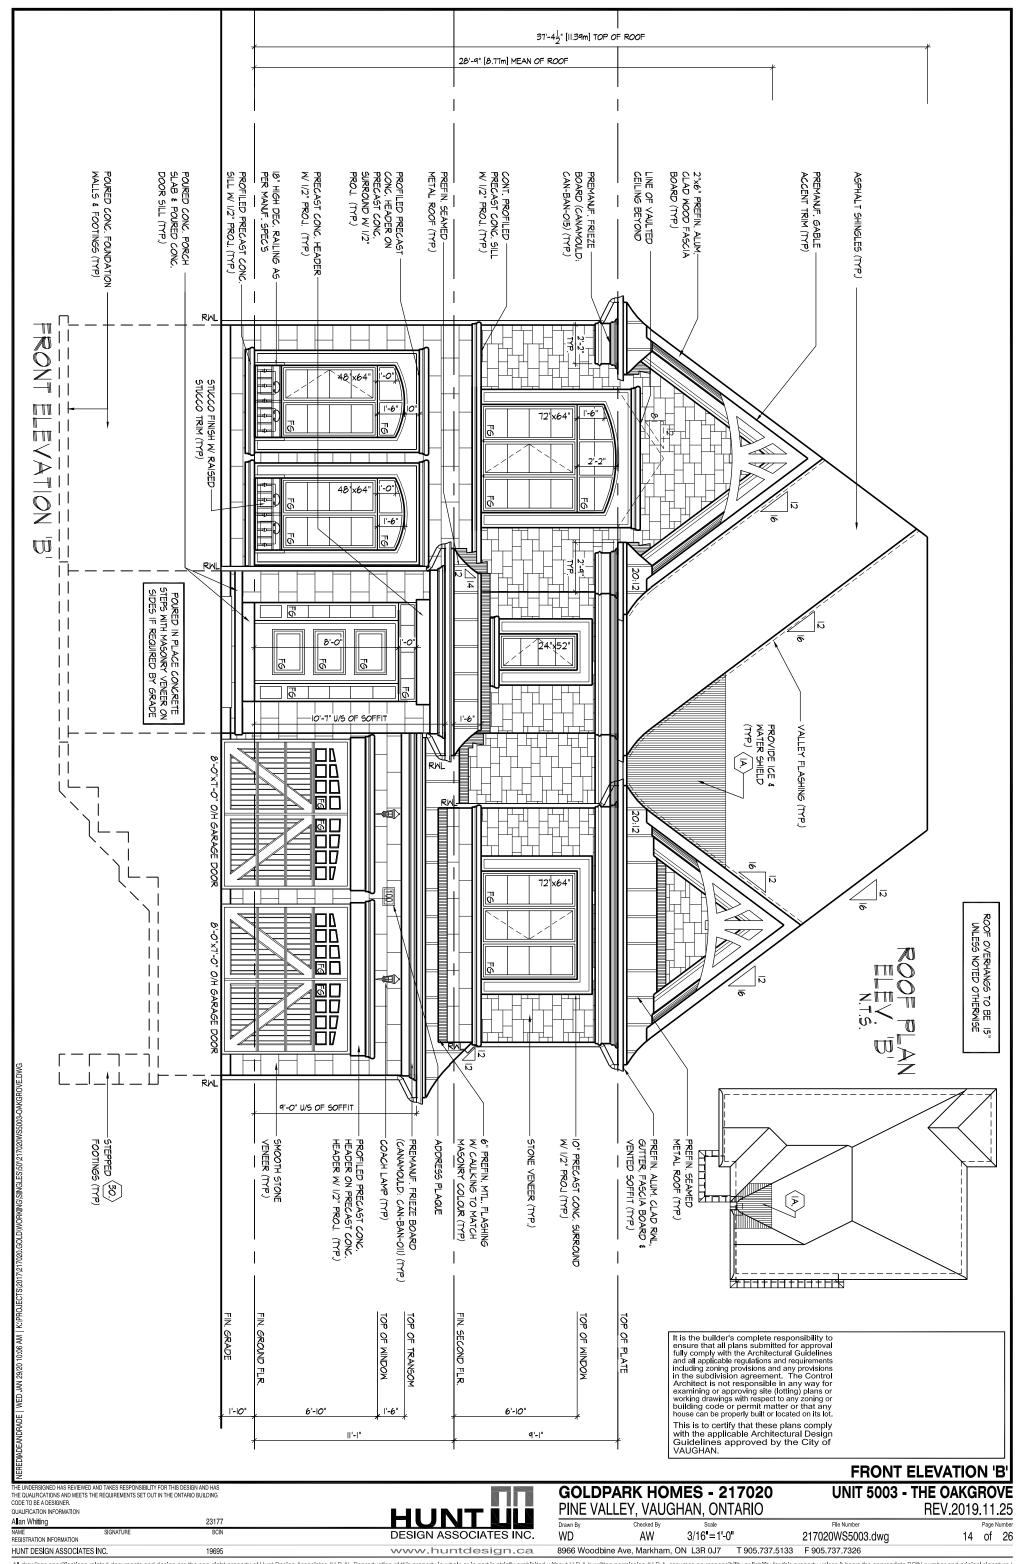


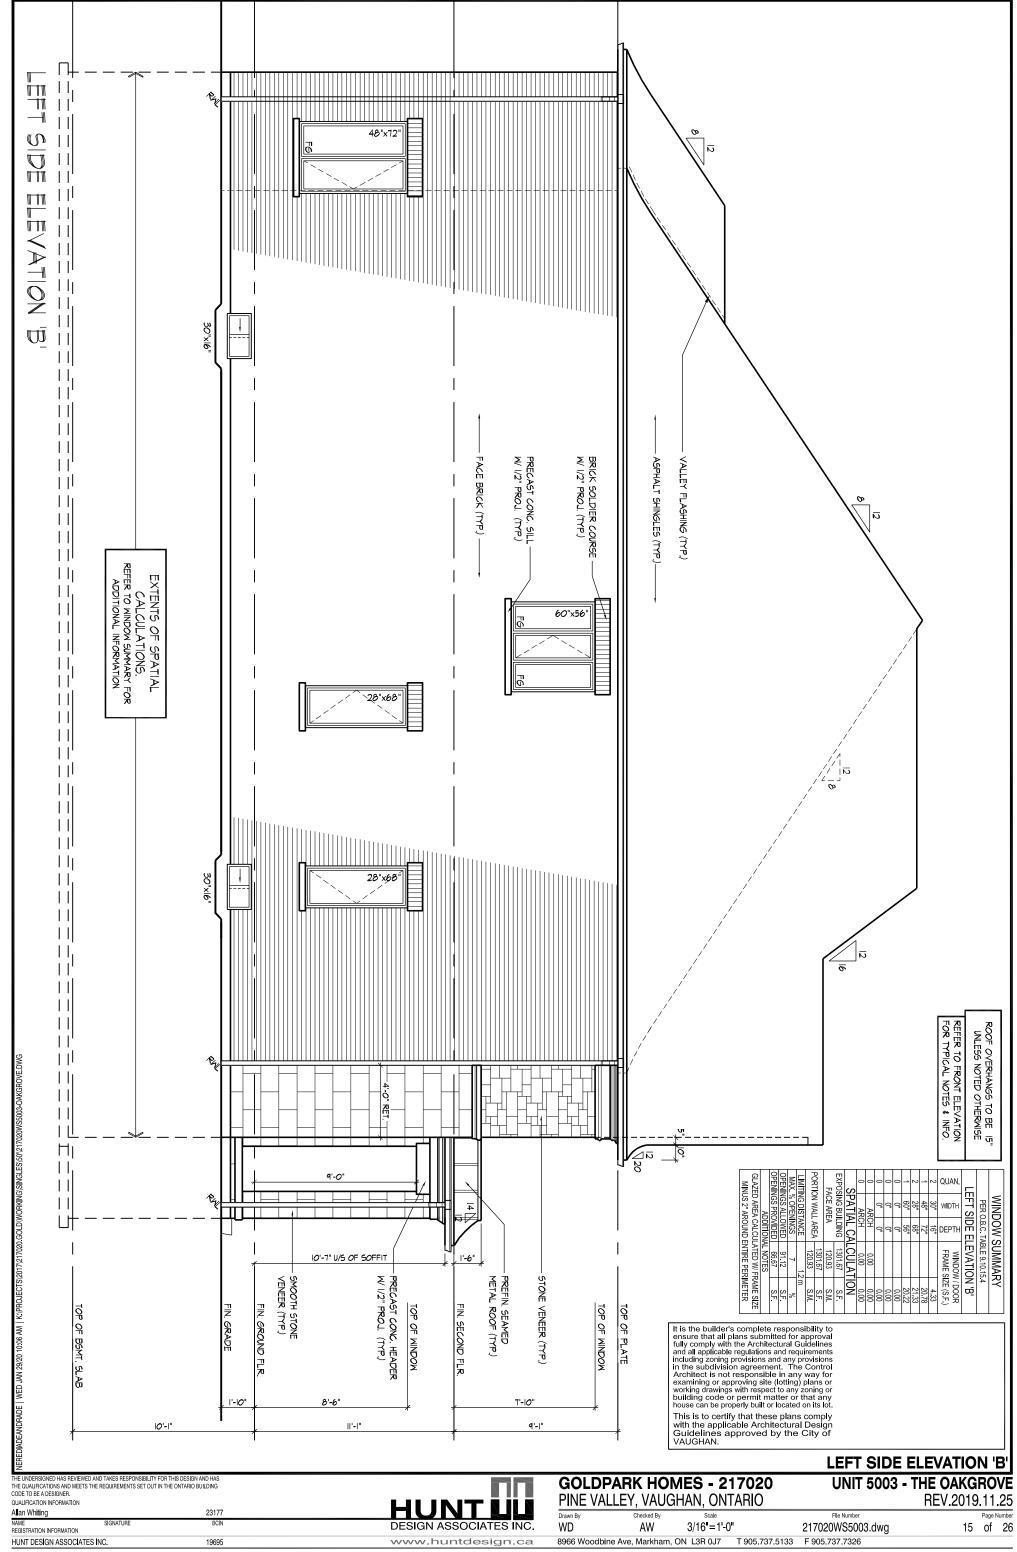


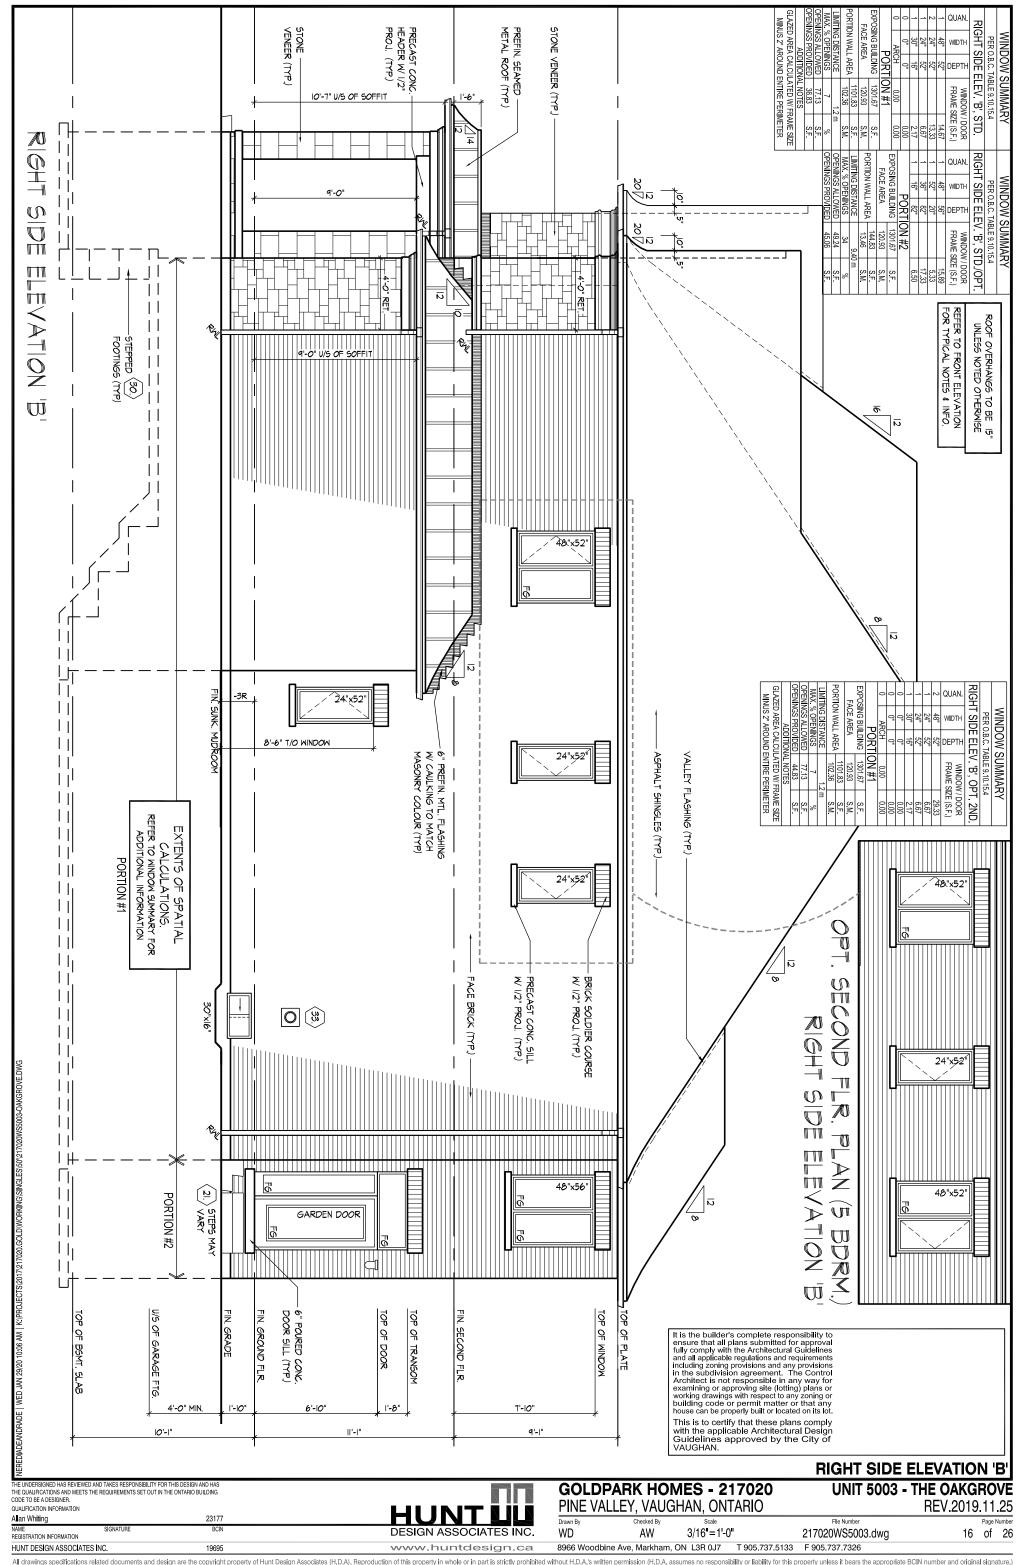





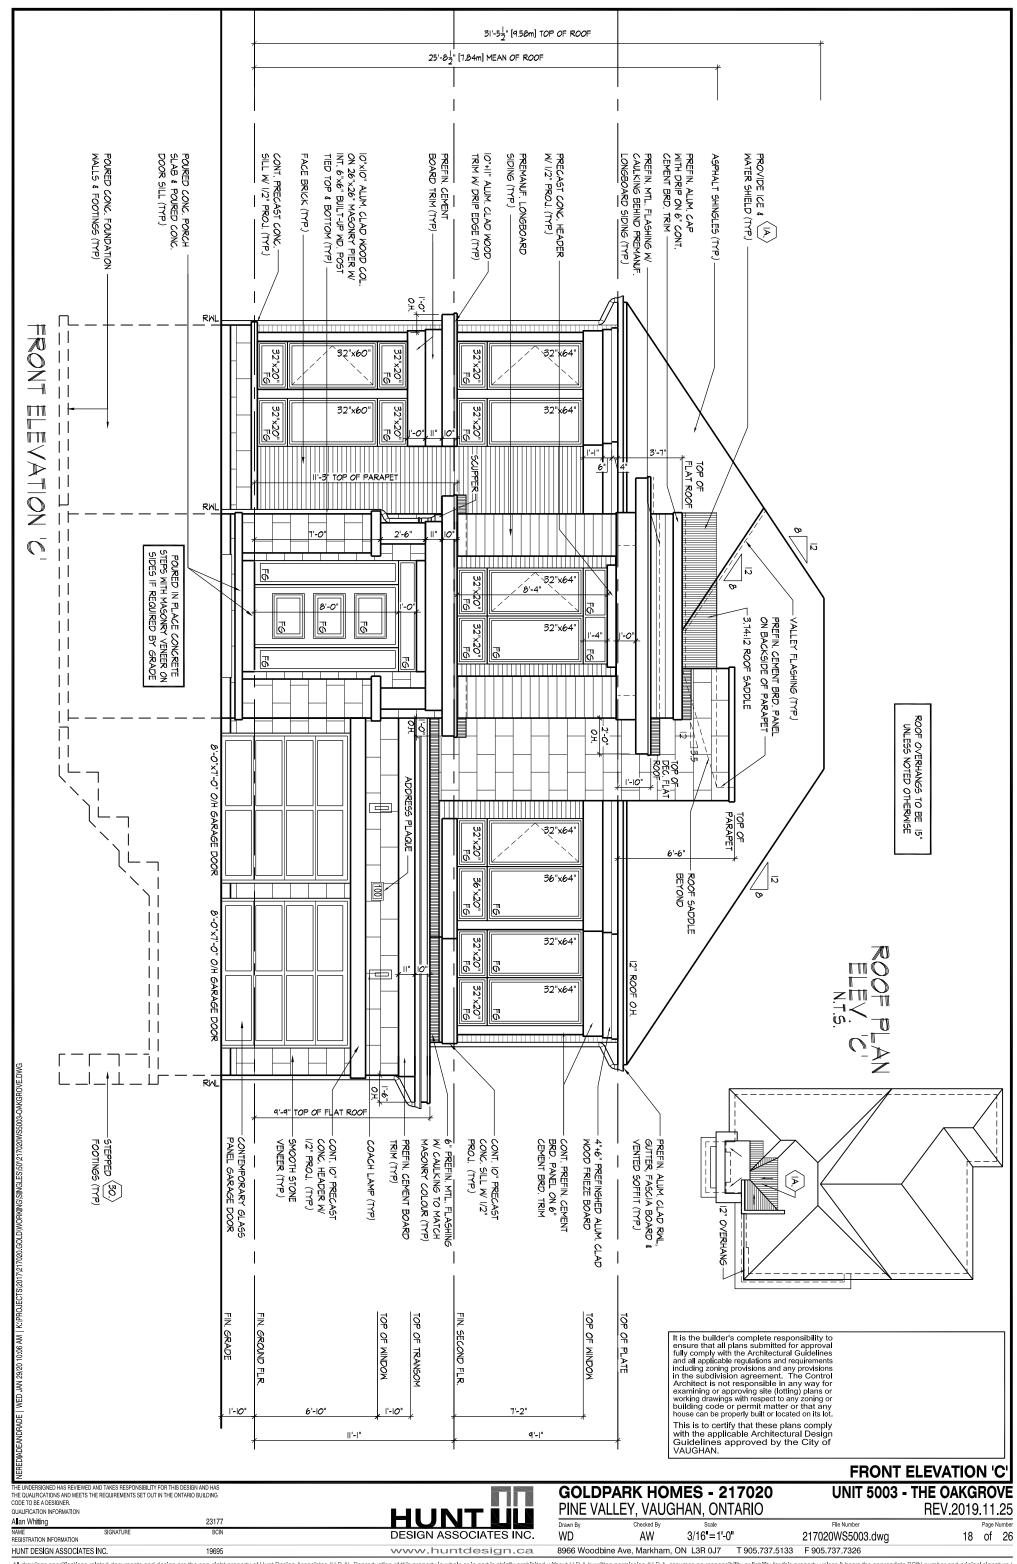


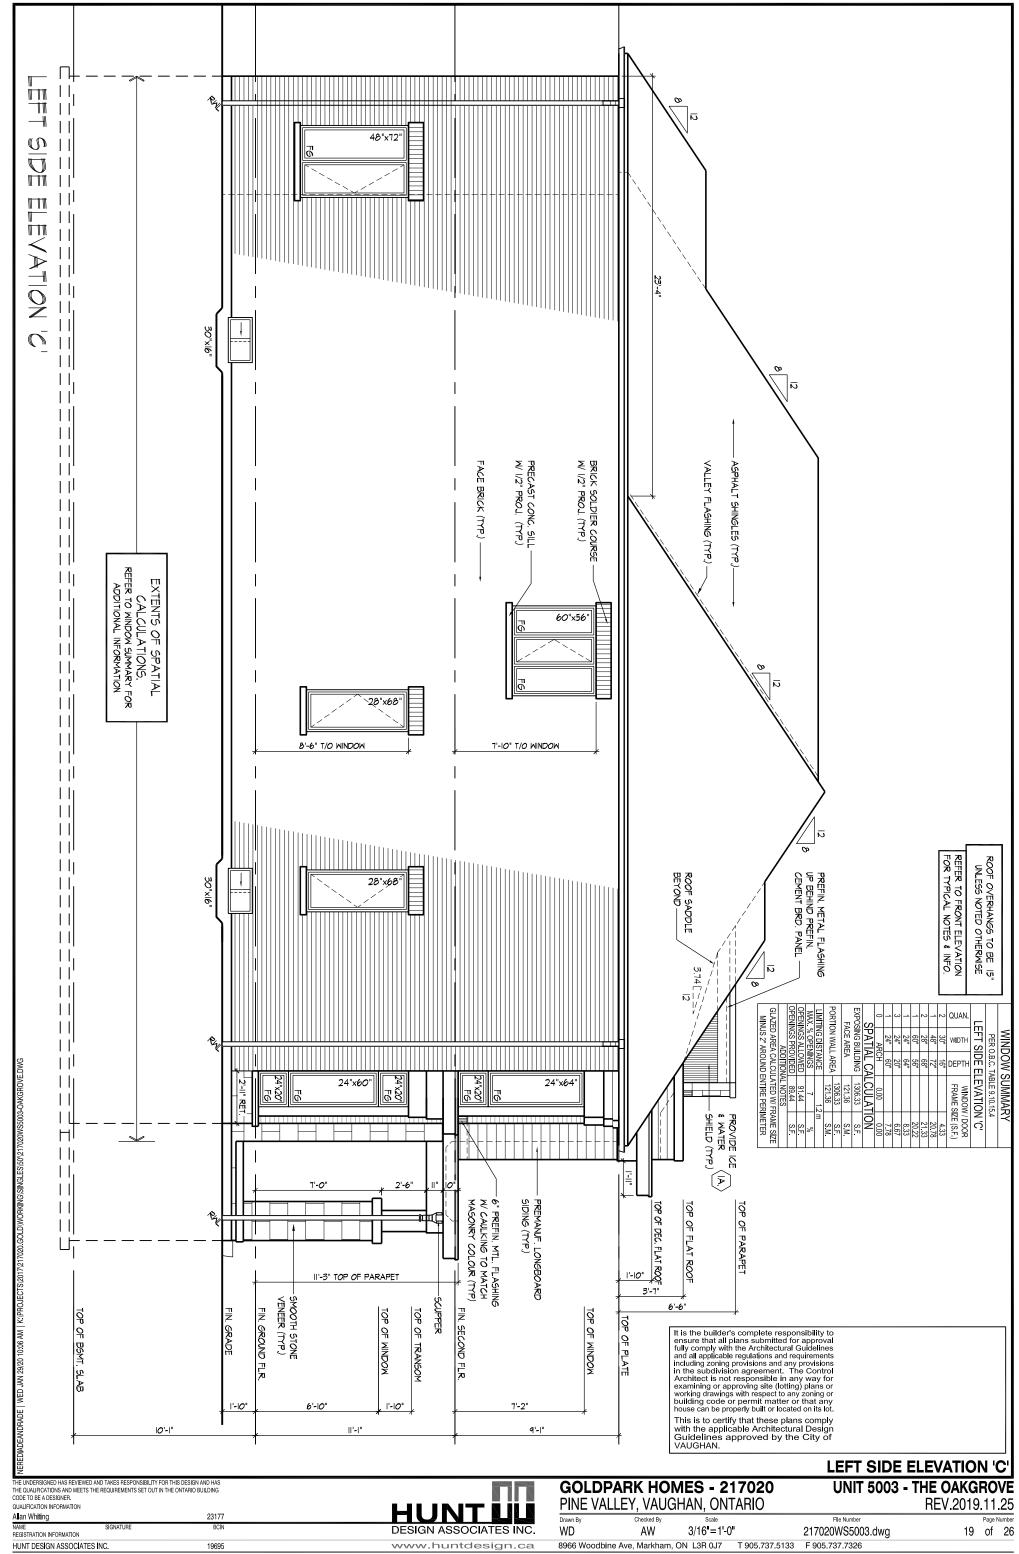


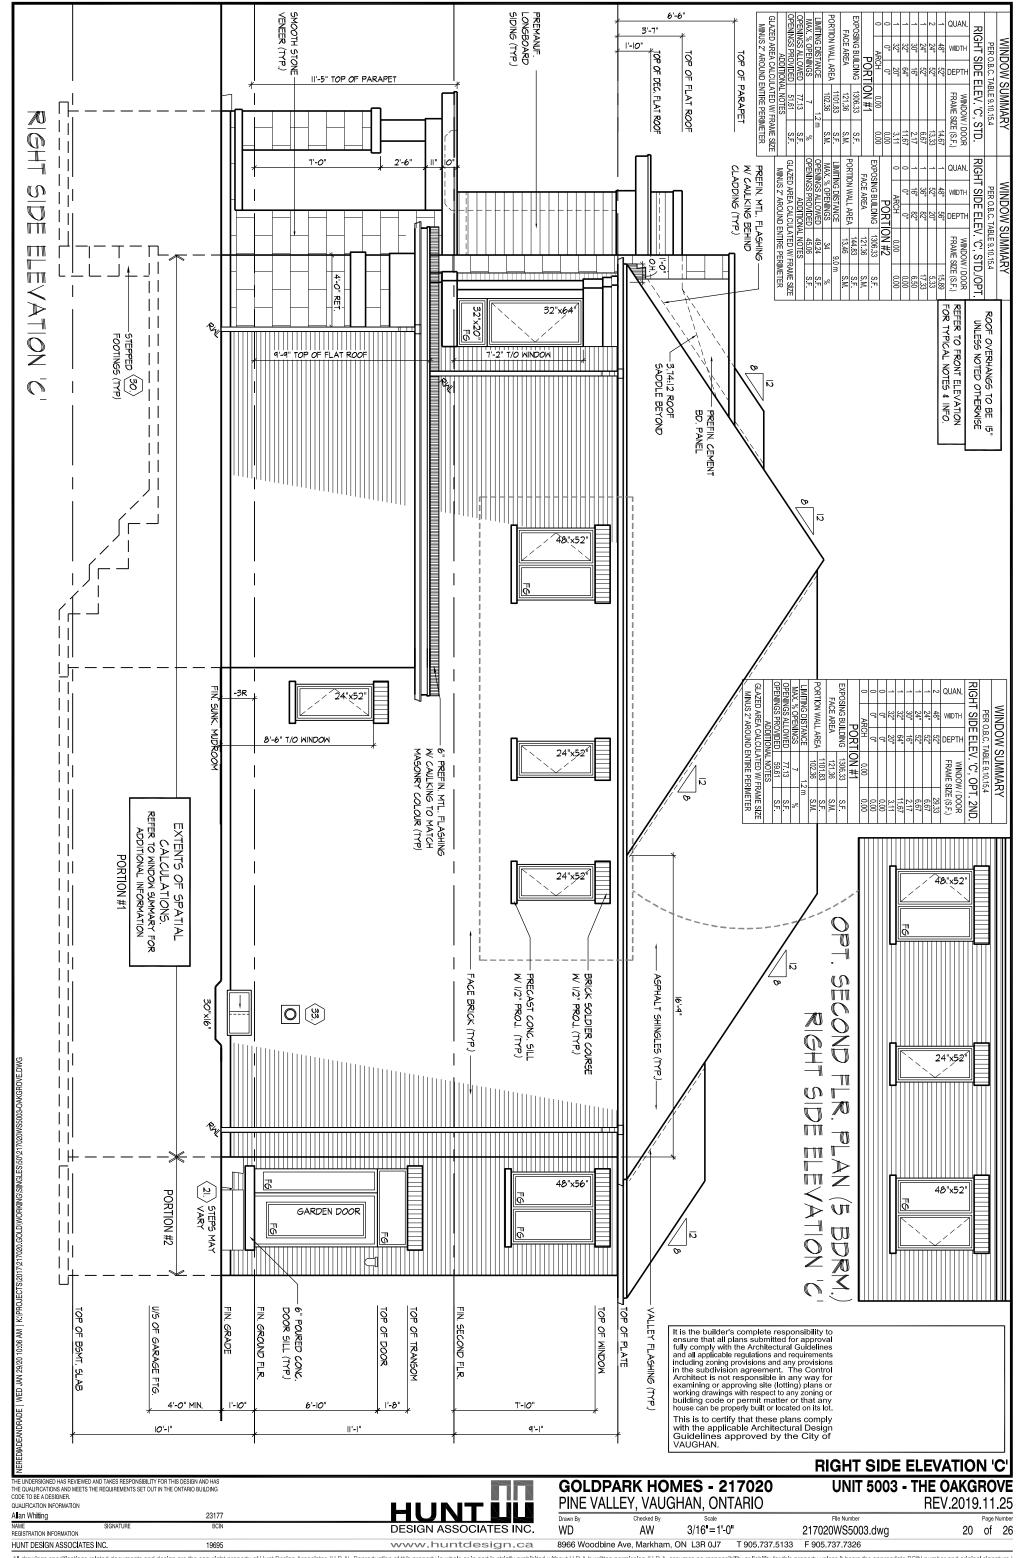

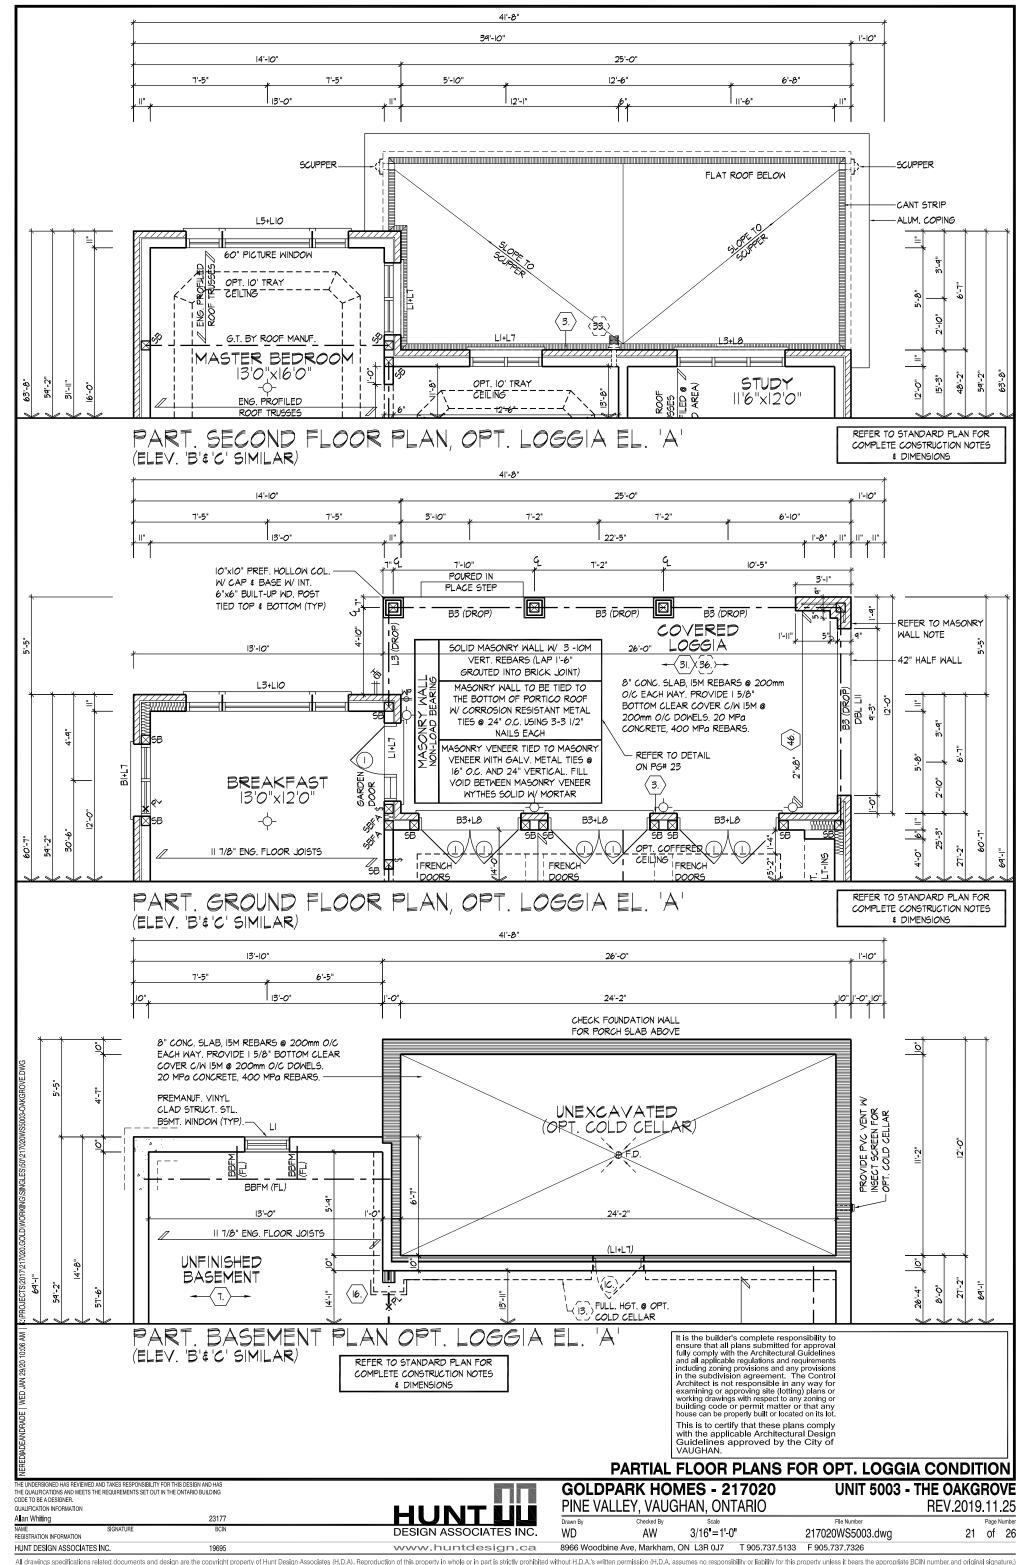

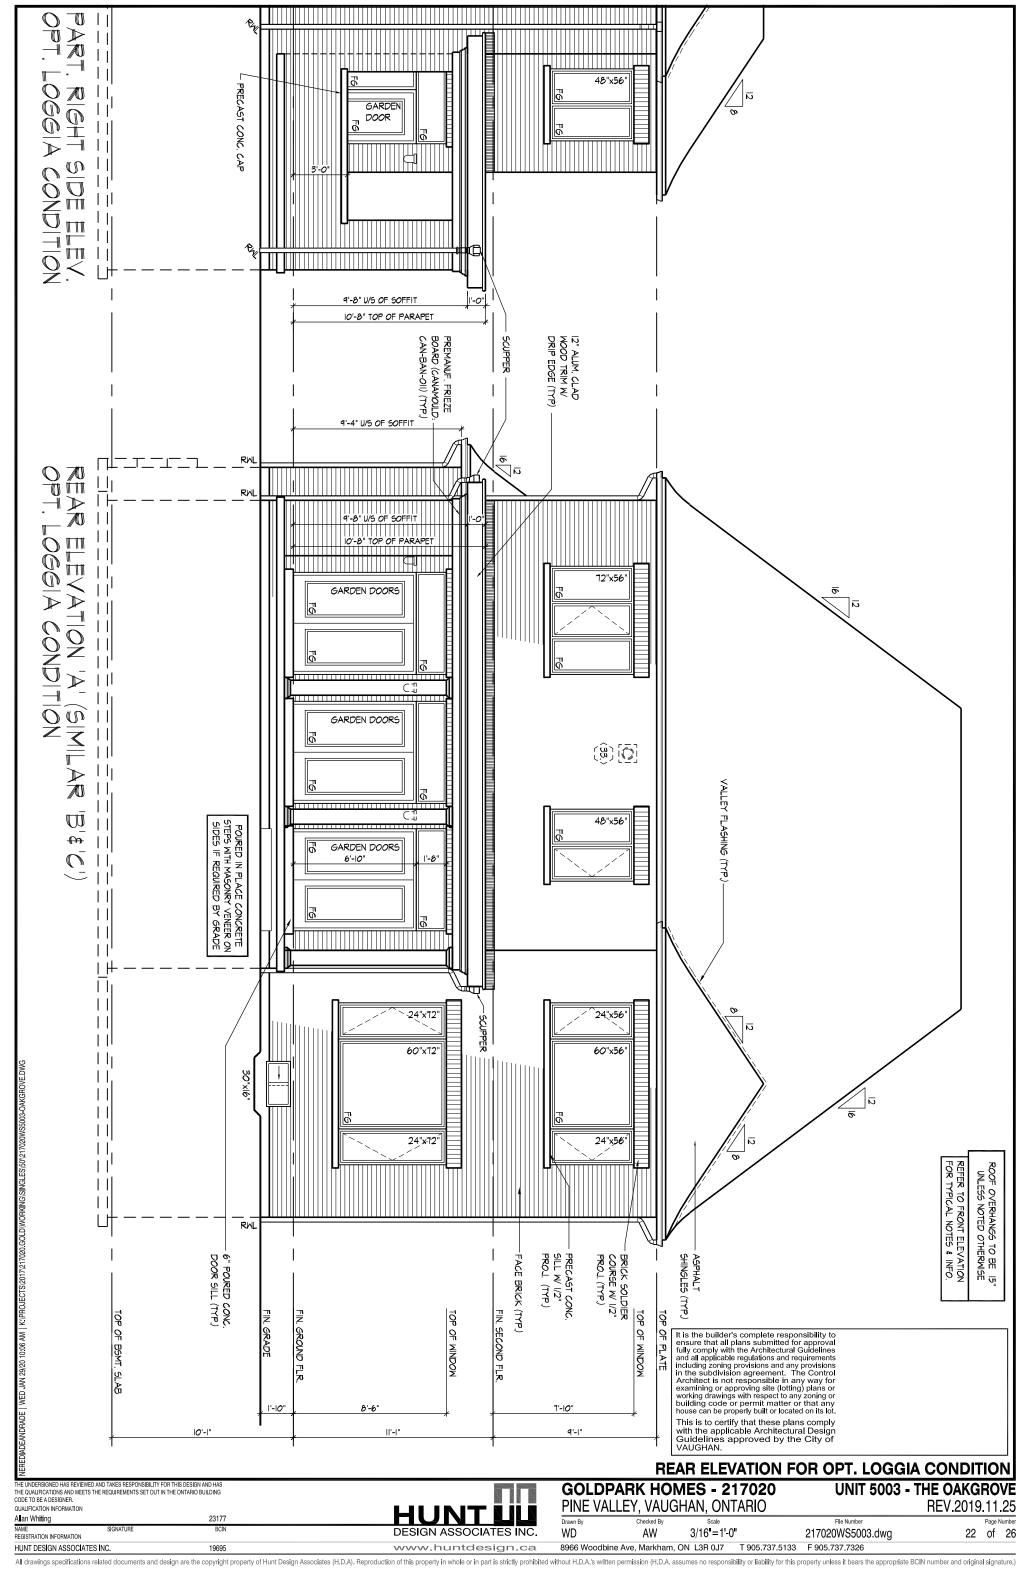

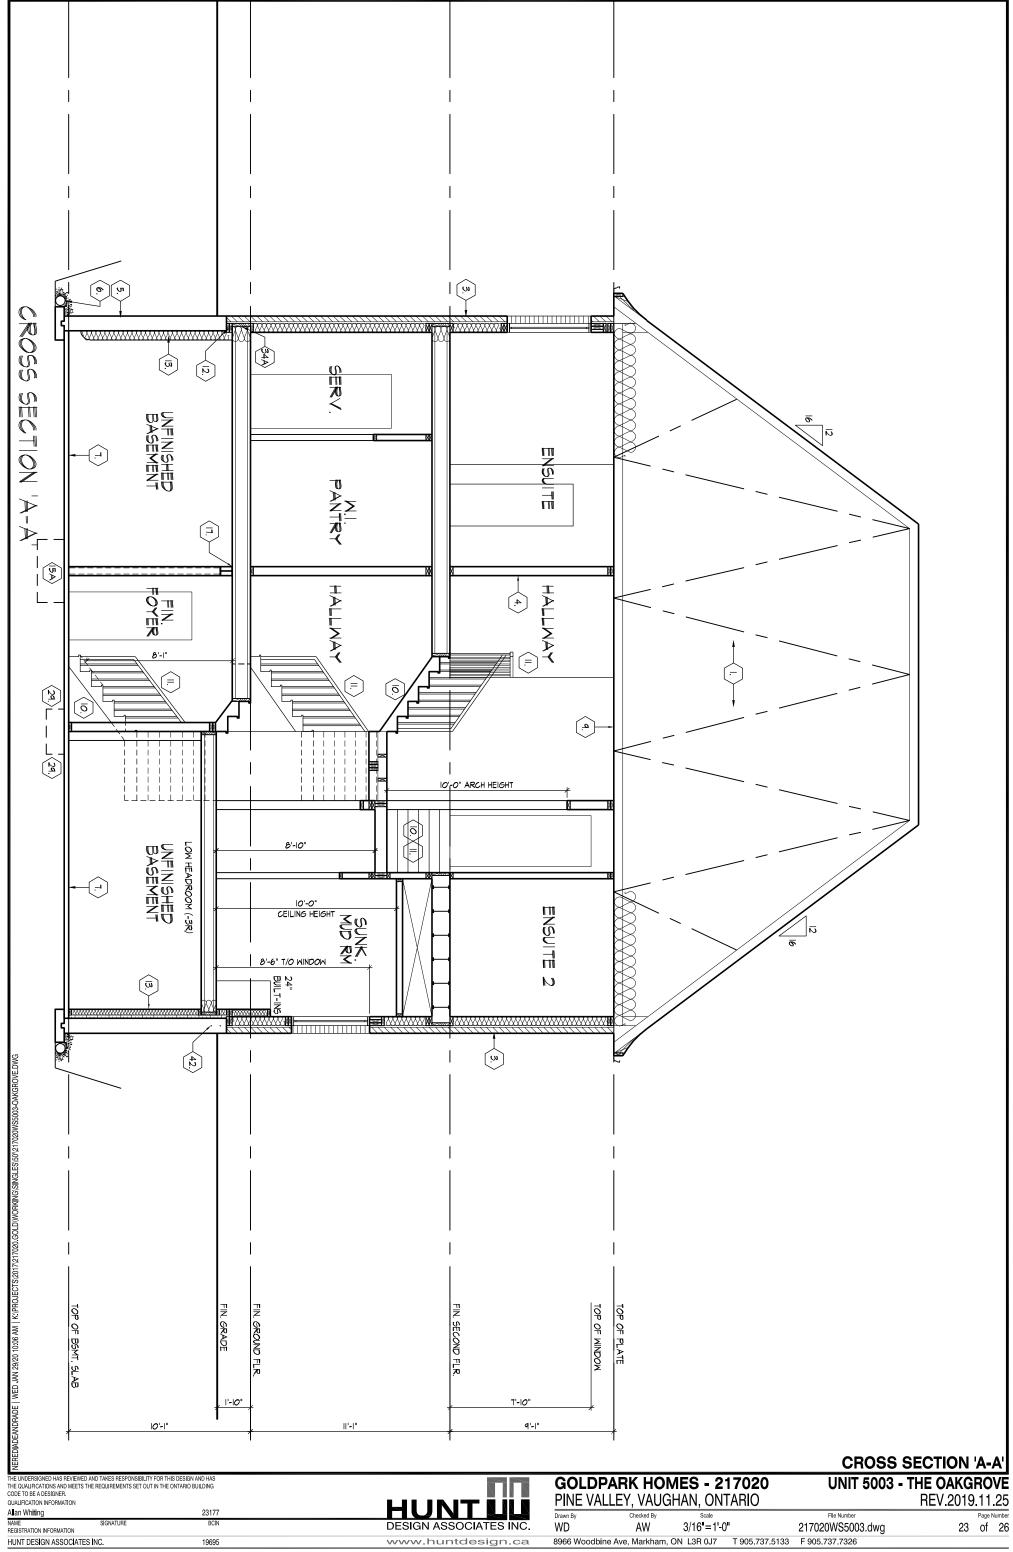

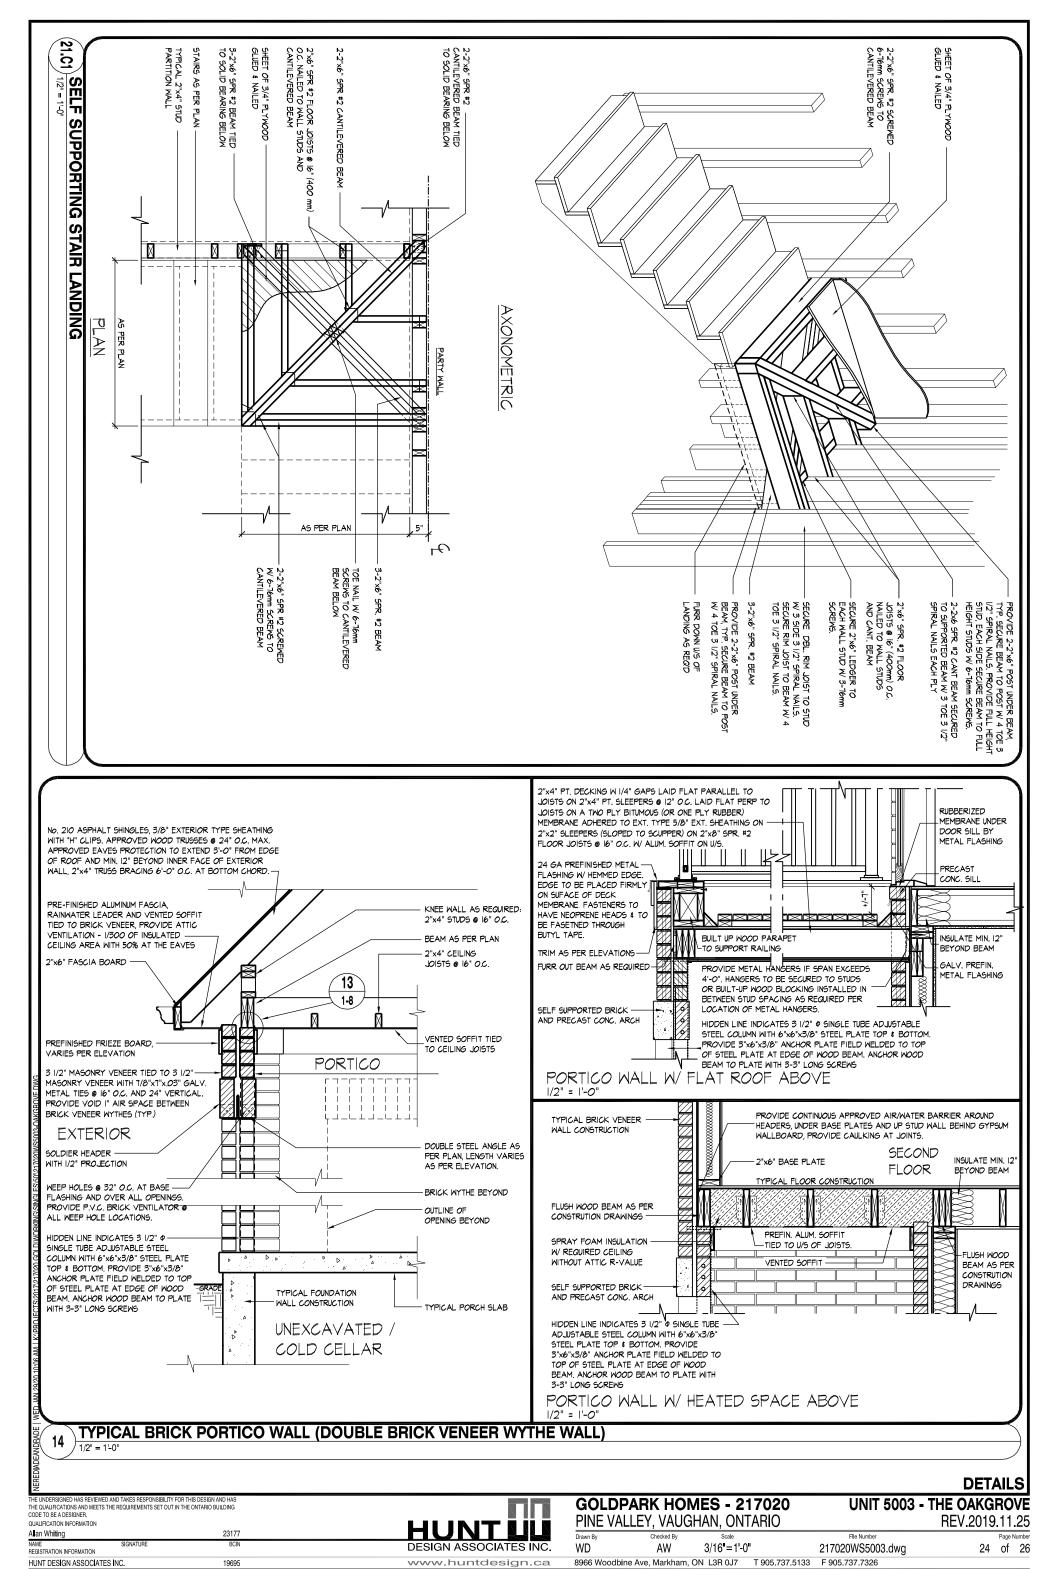

ICE AND WATER SHIELD

FAVESTROUGH AND DOWN RWL.

PROVIDE ICE AND WATER SHIELD IN THE AREAS INDICATED. THE ICE AND WATER SHIELD SHALL BE A SELF ADHERING AND SELF SEALING MEMBRANE. SIDE LAPS MUST BE A MINIMUM 3 1/2" (90) AND END LAPS A MINIMUM 6" (152). AND TO EXTEND UP DORMER WALLS A MINIMUM 12" (305).

PROFILED ROOF TRUSSES  $\langle$ 1Bangle

ROOF TRUSSES SHALL BE PROFILED AND/OR STEPPED AT RAISED COFFER/TRAY CEILINGS. ANGLED TRAY CEILINGS WILL BE SHEATHED W/ 3/8" (9.5) PLYWOOD.

SIDING WALL CONSTRUCTION

SIDING MATERIAL AS PER ELEVATION ATTACHED TO FRAMING MEMBERS SIDING MAILEHIAL AS PER ELEVATION ATTACHED TO FRAMING MEMBERS, FURRING MEMBERS OR BLOCKING BETWEEN THE FRAMING MEMBERS ON APPROVED SHEATHING PAPER ON 3/8" (9.5) EXT. GRADE SHEATHING ON STUDS CONFORMING TO 0.B.C (9.23.10.1.) & SECTION 1.1., INSULATION, APPROVED FOR MILE POLYETHYLENE AIRWAPOUR BARRIER, ON 1/2" (12.7) GYPSUM WALLBOARD INT. FIN. (GYPSUM SHEATHING, RIGID INSULATION, AND FIBERBOARD SHALL NOT BE USED FOR THE ATTACHMENT OF SIDING (9.23.16.3.(1.)) (REFER TO 35 NOTE AS REQ.)

SIDING WALL CONSTRUCTION W/ CONTIN. INSULATION SIDING MATERIAL AS PER ELEVATION ATTACHED TO FURRING MEMBERS ON APPROVED AIRWATER BARRIER AS PER O.B.C. 9.27.3. ON EXTERIOR TYPE RIGID INSULATION (JOINTS UNTAPED) MECHANICALLY FASTENED AS PER MANUFACTURER'S SPECIFICATIONS ON 3/8" (9.5) EXT. GRADE SHEATHING ON STUDS CONFORMING TO O.B.C (9.23.10.1.) & SECTION 1.1., INSULATION, APPROVED 6 MIL POLYETHYLENE AIR/VAPOUR BARRIER, ON 1/2" (12.7) GYPSUM WALLBOARD INT. FIN. (GYPSUM SHEATHING, RIGID INSULATION, AND FIBERBOARD SHALL NOT BE USED FOR THE ATTACHMENT OF SIDING (9.23.16.3.(1.)) (REFER TO 35 NOTE AS REQ.)

SIDING WALL @ GARAGE CONSTRUCTION

SIDING MATERIAL AS PER ELEVATION ATTACHED TO FRAMING MEMBERS, FURRING MEMBERS OR BLOCKING BETWEEN THE FRAMING MEMBERS ON APPROVED SHEATHING PAPER ON 3/8" (9.5) EXTERIOR TYPE SHEATHING ON STUDS CONFORMING TO 0.B.C (9.23,10.1) & SECTION 1.1.,1/2" (12.7) GYPSUM WALLBOARD INTERIOR FINISH. (GYPSUM SHEATHING, RIGID INSULATION AND FIBERBOARD SHALL NOT BE USED FOR THE ATTACHMENT OF SIDING (9.23,16.1) (PEEER TO.25 NOTE AS PEO.) (9.23.16.3.(1.)) (REFER TO 35 NOTE AS REQ.)

**BRICK VENEER WALL CONSTRUCTION** 

3 1/2" (90) BRICK VENEER 1" (25) AIR SPACE, 7/8"x7"x0.03" (22x180x0.76) GALV. METAL TIES

@ 16" (400) O.C. HORIZ. 24" (600) O.C. VERT. BONDING AND FASTENING FOR TIES TO

CONFORM WITH 0.20.9. ON APPROVED SHEATHING PAPER, 3/8" (9.5) EXTERIOR TYPE

SHEATHING, STUDS CONFORMING TO O.B.C. (9.23.10.1.) & SECTION 1.1., INSULATION

AND 6 mil POLYETHYLENE VAPOUR BARRIER WITH APPROVED CONTIN. AIR BARRIER, 1/2"

(12.7) GYPSUM WALLBOARD INTERIOR FINISH. PROVIDE WEEP HOLES @ 32" (800) O.C.

BOTTOM COURSE AND OVER OPENINGS. PROVIDE BASE FLASHING UP MIN. 6" (150) BEHIND BUILDING PAPER (9.20.13.6.) (REFER TO 35 NOTE AS REQUIRED)

BRICK VENEER WALL CONSTRUCTION W/ CONTIN. INSULATION 3 1/2" (90) BRICK VENEER 1" (25) AIR SPACE, 7/8"x7"x0.03" (22x180x0.76) GALV. METAL TIES @ 16" (400) O.C. HORIZ. 24" (600) O.C. VERT. BONDING AND FASTENING FOR TIES TO CONFORM WITH 9.20.9. ON APPROVED AIR/WATER BARRIER AS PER O.B.C. 9.27.3. ON EXTERIOR TYPE RIGID INSULATION (JOINTS UNTAPED) MECHANICALLY FASTENED AS PER MANUFACTURER'S SPECIFICATIONS, ON 3/8" (9.5) EXTERIOR TYPE SHEATHING, STUDS CONFORMING TO O.B.C (9.23.10.1.) & SECTION 1.1. INSULATION AND 6 mil POLYETHYLENE VAPOUR BARRIER WITH APPROVED CONTIN. AIR BARRIER. 1/2" (12.7) GYPSUM WALLBOARD INTERIOR FINISH. PROVIDE WEEP HOLES @ 32" (800) O.C. BOTTOM COURSE AND OVER OPENINGS. PROVIDE BASE FLASHING UP MIN. 6" (150) OVER RIGID INSULATION (9.20.13.6.) (REFER TO 35 NOTE AS REQUIRED)

BRICK VENEER WALL @ GARAGE CONSTRUCTION

3 1/2" (90) BRICK VENEER, MIN. 1" (25) AIR SPACE, 7/8"x7"x0.03" (22x180x0.76) GALV. METAL TIES @ 16" (400) O.C. HORIZ. 24" (600) O.C. VERT. BONDING AND FASTENING FOR TIES TO CONFORM WITH 9.20.9. ON APPROVED SHEATHING PAPER, 3/8" (9.5) EXTERIOR TYPE SHEATHING ON STUDS CONFORMING TO O.B.C (9.23.10.1.) & SECTION 1.1., 1/2" (12.7) GYPSUM WALLBOARD INTERIOR FINISH, PROVIDE WEEP HOLES @ 32" (800) O.C. AT BOTTOM COURSE AND OVER OPENINGS, PROVIDE BASE FLASHING UP 6" (150) MIN. BEHIND BUILDING PAPER (9.20.13.6.) (REFER TO 35 NOTE AS REQ.)

INTERIOR STUD PARTITIONS (9.23.9.8., 9.23.10)

BEARING PARTITIONS SHALL BE A MINIMUM 2"x4" (38x89) @ 16" (406) O.C. FOR 2 STOREY AND 12" (305) O.C. FOR 3 STOREY, NON-BEARING PARTITIONS 2"x4" (38x89) @ 24" (610) O.C. PROVIDE 2"x4" (38x89) BOTTOM PLATE AND 2-2"x4" (2-38x89) TOP PLATE. 1/2" (12.7) INT. DRYWALL BOTH SIDES OF STUDS, PROVIDE 2"x6" (38x140) STUDS WHERE NOTED. PROVIDE 2"x4" (38x89) @ 24" (610) O.C. LADDER FRAMING WHERE WALLS INTERSECT PERPENDICULAR TO ONE ANOTHER. PROVIDE 2"x4" (38x89) WOOD BLOCKING ON FLAT @ 3'-11" (1194) O.C. MAX. BETWEEN FLOOR JOISTS WHEN NON-LOADBEARING WALLS ARE PARALLEL TO FLOOR JOISTS.

**EXT. LOFT WALL CONSTRUCTION - NO CLADDING** 

3/8'' (9.5) EXTERIOR TYPE SHEATHING, STUDS CONFORMING TO O.B.C (9.23.10.1.) & SECTION 1.1., INSULATION AND 6 mil POLYETHYLENE VAPOUR BARRIER WITH APPROVED CONT. AIR BARRIER. 1/2" (12.7) GYPSUM WALLBOARD INT. FINISH. (9.23.)

**EXT. LOFT WALL CONSTRUCTION - NO CLADDING** W/ CONTINUOUS INSULATION

APPROVED AIRWATER BARRIER AS PER O.B.C. 9.27.3. ON EXTERIOR TYPE RIGID INSULATION (JOINTS UNTAPED) MECHANICALLY FASTENED AS PER MANUFACTURER'S SPECIFICATIONS, ON 3/8" (9.5) EXTERIOR TYPE SHEATHING, STUDS CONFORMING TO O.B.C. (9.23.10.1.) & SECTION 1.1., INSULATION AND 6 mil POLYETHYLENE VAPOUR BARRIER WITH APPROVED CONT. AIR BARRIER. 1/2" (12.7) GYPSUM WALLBOARD INT. FINISH. (9.23.)

**FOUNDATION WALL/FOOTINGS** 

Allan Whiting

POUNDATION WALL/FOOTINGS

POURED CONC. FOUNDATION WALL AS PER CHART BELOW ON CONTINUOUS KEYED CONCRETE FOOTING. FOUNDATION WALLS SHALL EXTEND NOT LESS THAN 6" (150) ABOVE FINISHED GRADE. THE OUTSIDE OF THE FOUNDATION SHALL BE DAMPROOFED FROM THE TOP OF THE FOOTING TO FINISHED GRADE AND BRUSH COAT FROM THE TOP TO 2" BELOW GRADE. PROVIDE A DRAINAGE LAYER ON THE OUTSIDE OF THE FOUNDATION WALL. SEAL THE DRAINAGE LAYER AT THE TOP. THE TOP OF THE CONC. FOOTING SHALL BE DAMPROOFED. CONCRETE FOOTINGS SUPPORTING JOIST SPANS GREATER THAN 16'-1" (4900) SHALL BE SIZED IN ACCORDANCE WITH 9.15.3.4 (1),(2) OF THE O.B.C. (REFER TO CHART BELOW FOR RESPECTIVE SIZE), BRACE FOUNDATION WALL PRIOR TO BACKFILLING. ALL FOOTINGS SHALL REST ON NATURAL UNDISTURBED SOIL OF 125kPa S.L.S. OR COMPACTED ENGINEERED FILL WITH MIN. BEARING CAPACITY OF 125kPa S.L.S.. IF SOIL BEARING DOES NOT MEET MINIMUM CAPACITY, ENGINEERED FOOTINGS ARE REQUIRED. ACTUAL SOIL BEARING CAPACITY TO BE VEDICIED WITH SOIL BEIGNIEERING DEPORT

VERIFIED WITH SOIL ENGINEERING REPORT.
REFER TO CONSTRUCTION DRAWINGS AND DETAILS FOR FOUNDATION WALL STRENGTH AND THICKNESS AND 9.15.4.

FOLINDATION WALLS SHALL NOT EXCEED 9'-10" (3.0m) IN LINSUPPORTED HEIGHT UNLESS OTHERWISE NOTED. [9.15.4.2.(1.)]

	. , , , , , , , , , , , , , , , , , , ,								
	UNREINFORCED SOLID CONCRETE FOUNDATION WALLS (9.15.4.2.)								
픑	SS	MAX	MAX. HEIGHT FROM FIN. SLAB TO GRADE						
STRENGTH	THICKNESS	UNSUPPORTED	SI	JPPORTED AT TO	)P				
ST	崖	AT TOP	≤2.5m	>2.5m & ≤2.75m	>2.75m & ≤3.0m				
МРа	<b>*</b> 8"	3'-11" (1.20m)	7'-0" (2.15m)	7'-0" (2.15m)	6'-10" (2.10m)				
	10"	4'-7" (1.40m)	7'-6" (2.30m)	8'-6" (2.60m)	8'-2" (2.50m)				
15	12"	4'-11" (1.50m)	7'-6" (2.30m)	8'-6" (2.60m)	9'-3" (2.85m)				
МРа	<b>*</b> 8"	3'-11" (1.20m)	7'-6" (2.30m)	7'-6" (2.30m)	7'-2" (2.20m)				
Σ	10"	4'-7" (1.40m)	7'-6" (2.30m)	8'-6" (2.60m)	9'-3" (2.85m)				
20	12"	4'-11" (1.50m)	7'-6" (2.30m)	8'-6" (2.60m)	9'-3" (2.85m)				

\* 9" MIN. THICK FOUNDATION WALL IS REQUIRED FOR MASONRY VENEER FINISHED EXTERIOR WALLS WITH CONTINUOUS INSULATION CONDITION, TO PROVIDE MIN. BEARING FOR SILL PLATES, BEAMS AND FLOOR JOIST AS PER 9.23.7.2., 9.23.8.1., & 9.23.9.1. OF THE O.B.C.

MINIMUM STRIP FOOTING SIZES (9.15.3.) UNLESS NOTED OTHERWISE ON PLANS						
NUMBER FLOORS SUPPORTED	SUPPORTING INT. LOAD BEARING MASONRY WALLS	SUPPORTING EXTERIOR	SUPPORTING PARTYWALL			
1	16" WIDE x 6" THICK	16" WIDE x 6" THICK	16" WIDE x 6" THICK			
2	24" WIDE x 8" THICK	20" WIDE x 6" THICK	24" WIDE x 8" THICK			
3	36" WIDE x 14" THICK	26" WIDE x 9" THICK	36' WIDE x 14" THICK			

23177

REFER TO SB-12 ENERGY EFFICIENCY DESIGN MATRIX ON THE TITLE PAGE FOR ALL VALUES AS REQUIRED PER 3.1.1., 3.1.2., 3.1.3. OF THE OBC.

FOUNDATION REDUCTION IN THICKNESS FOR MASONRY WHERE THE TOP OF THE FOUNDATION WALL IS REDUCED IN THICKNESS TO WHERE THE 107 OF THE POUNDATION WALLS REDUCED IN THICKNESS TO PERMIT THE INSTALLATION OF MASONRY EXTERIOR FACING, THE REDUCED SECTION SHALL BE NOT LESS THAN 3 1/2" (90) THICK. THE BRICK VENEER SHALL BE TIED TO THE FOUNDATION WALL WITH CORROSION RESISTANT METAL TIES (9 7 7/8" (200) VERTICAL AND 2"-11" (889) HORIZONTAL. FILL VOID WITH MORTAR BETWEEN WALL AND BRICK VENEER (9.15.4.7(2)(3) & 9.20.9.4(3))

**FOUNDATION REDUCTION IN THICKNESS FOR JOISTS** WHERE THE TOP OF THE FOUNDATION WALL IS REDUCED IN THICKNESS TO PERMIT THE INSTALLATION OF FLOOR JOISTS, THE REDUCED SECTION SHALL BE NOT MORE THAN 13 3/4" (350) HIGH & NOT LESS THAN 3 1/2" (90) THICK (9.15.4.7(1))

WEEPING TILE (9.14.3.) 4" (100) Ø WEEPING TILE W/ FILTER CLOTH WRAP & 6" (152) CRUSHED STONE COVER

BASEMENT SLAB OR SLAB ON GRADE (9.16.4.3.)

3" (80) MIN. 25MPa (3600psi) CONC. SLAB ON 4" (100) COARSE GRANULAR FILL OR 20MPa (2900psi) CONC. WITH DAMPPROOFING BELOW SLAB. PROVIDE 1/2" (12.7) IMPERVIOUS BOARD FOR BOND BREAK AT EDGE. (9.13.) WHERE A BASEMENT SLAB IS WITHIN 24" (610) OF THE EXTERIOR GRADE PROVIDE RIGID INSUL. AROUND THE PERIMETER EXTENDING MIN. 24" (610) BELOW GRADE. FOR SLAB ON GRADE CONDITIONS RIGID INSULATION SHALL BE APPLIED TO THE UNDERSIDE OF THE ENTIRE SLAB. ([SB-12] 3.1.1.7.(5) & (6))

**EXPOSED FLOOR TO EXTERIOR** (9.10.17.10, & CAN/ULC-S705.2) PROVIDE SPRAY FOAM INSULATION BETWEEN CANT. JOIST AND INSTALL FIN. SOFFIT OR CLADDING AS PER ELEVATION TO U/S OF EXPOSED CANT. JOIST.

EXPOSED CEILING TO EXTERIOR w/ ATTIC (9.25.2.4) INSULATION, 6 mil POLYETHYLENE VAPOUR BARRIER, 1/2" (12.7) GYPSUM BOARD INTERIOR FINISH OR APPROVED FQ.

**EXPOSED CEILING TO EXTERIOR w/o ATTIC** 

JOISTS/TRUSSES AS PER PLANS W/ 2"x2" (38x38) PURLINS @ 16" (406) O.C. PERPENDICULAR TO JOISTS (PURLINS NOT REQ. W/ SPRAY FOAM OR ROOF TRUSSES), W/ INSULATION BETWEEN JOIST, 6 mil POLYETHYLENE VAPOUR BARRIER, 1/2" (12.7) GYPSUM BOARD INT. FINISH OR APPROVED EQ. (CAN/ULC-S705.2, 9.19.1, 9.10.17.1)

**ALL STAIRS/EXTERIOR STAIRS** (9.8.1.2., 9.8.2., 9.8.4.)

/		MAX. RISE	MIN. F	RISE	MAX. RUN	MIN. RUN	MAX. TREAD	M	N. TREAD
	PRIVATE	7 7/8" (200)	5" (12	25)	14" (355)	8 1/4" (210)	14" (355)	9	1/4" (235)
	PUBLIC	7" (180)	5" (12	25)	NO LIMIT	11" (280)	NO LIMIT	,	1" (280)
		MIN. STAIR	WIDTH		CURVED ST	AIRS	ALL S	TAIF	RS
	PRIVATE	2'-10" (8	60)	N	/IN. RUN	5 7/8" (150)	MAX. NOSIN	G	1" (25)
	PUBLIC	2'-11" (9	(00	M	. AVG. RUN	7 7/8" (200)			
	THE LIFE OF THE OWNER OWNE							1.17	100000

\*\* HEIGHT OVER STAIRS (HEADROOM) IS MEASURED VERTICALLY ACROSS WIDTH OF STAIRS FROM A STRAIGHT LINE TO THE TREAD & LANDING NOSING TO LOWEST POINT ABOVE AND NOT LESS THAN 6-5" (1950) FOR SINGLE DWELLING UNIT & 6'-8 3/4" (2050) FOR EVERYTHING ELSE. (9.8.2.2.) REQUIRED LANDING IN GARAGE - O.B.C. 9.8.6.2.(3.)

FOR AN EXTERIOR STAIR SERVING A GARAGE W/MORE THAN 3 RISERS. GUARDS, HANDRAILS & STEPS AS PER CONSTRUCTION HEX NOTE 10 & 11.

**GUARDS/RAILINGS** (9.8.7., 9.8.8.)

GUARDS TO BE DESIGNED NOT TO FACILITATE CLIMBING AND PROVIDING MAX. OPENING CONFORMING TO O.B.C. 9.8.8.5. & 9.8.8.6. AND BE ABLE TO RESIST LOADS AS PER TABLE 9.8.8.2.

GUARD HEIGHTS - O.B.C. 9.8.8.

INTERIOR GUARDS: 2'-11" (900) MIN. EXTERIOR GUARDS: 2'-11" (900) MIN. (LESS THAN 5'-11" (1800) TO GRADE) GUARDS FOR EXIT STAIRS: 3'-0" (920) MIN. (MORE THAN 5'-11" (1800) TO GRADE)
3'-6" (1070) MIN. (MORE THAN 5'-11" (1800) TO GRADE)
GUARDS FOR EXIT STAIRS: 3'-0" (920) MIN.
GUARDS FOR LANDINGS @ EXIT STAIRS: 3'-6" (1070) MIN.
GUARDS FOR FLOORS & RAMPS IN GARAGES (SERVICE STAIRS)
FLOOR OR RAMP W/O EXTERIOR WALLS THAT IS 25 /8" (600) OR MORE ABOVE

ADJACENT SURFACE REQUIRES CONT. CURB MIN. 6" (150) HIGH, AND GUARD MIN. 3'-6" (1070) HIGH. REQUIRED GUARDS BETWEEN WALKING SURFACE & ADJACENT SURFACE WITH A DIFFERENCE IN

ELEVATION MORE THAN 23 5/8" (600) OR ADJACENT SURFACE WITHIN 3-11" (1200) & WALKING SURFACE W/ A SLOPE MORE THAN 1 IN 12 SHALL BE PROTECTED WITH GUARDS PER CONSTRUCTION HEX NOTE 11. MIN. HEIGHT AT STAIRS OR RAMP: 2-10" (865)
MAX. HEIGHT AT STAIRS OR RAMP: 3-2" (965)
MAX. HEIGHT AT LANDING: 3-6" (1070)

STAIRS OR RAMP MIN. 7'-3" (2200) WIDE: 2'-9" (865) MIN. HEIGHT

SILL PLATES

2"x4" (38x89) SILL PLATE WITH 1/2" (12.7)Ø ANCHOR BOLTS 8" (200) LONG EMBEDDED MIN. 4" (100) INTO CONC. @ 4-0" (1220) O.C., CAULKING OR GASKET BETWEEN PLATE AND TOP OF FOUNDATION WALL. USE NON-SHRINK GROUT TO LEVEL SILL PLATE WHEN REQUIRED (9.23.7.)

**BASEMENT INSULATION** ([SB-12] 3.1.1.7.)

PROVIDE CONTINUOUS BLANKET INSULATION W/ BUILT IN 6 mil POLYETHYLENE VAPOUR BARRIER. INSULATION TO EXTEND NO MORE THAN 8" (200) ABOVE FINISHED BASEMENT FLOOR. DAMPROOFED WITH BUILDING PAPER BETWEEN THE FOUNDATION WALL AND INSULATION UP TO GRADE LEVEL.

**BEARING STUD PARTITION IN BASEMENT** (9.15.3.6., 9.23.10.1.) 2"x4" (38x89) STUDS @ 16" (406) O.C., 2"x4" (38x89) SILL PLATE (2"x6" (38x140) AS REQUIRED) ON DAMPPROOFING MATERIAL OR 2 mil POLYETHYLENE FILM, 1/2" (12.7) Ø ANCHOR BOLTS 8" (200) LONG, EMBEDDED 4" (100) MIN. INTO CONC. @ 7-10" (2390) O.C. 4" (100) HIGH CONC. CURB ON CONC. FOOTING, FOR SIZE REFER TO HEX NOTE 5. ADD HÔRIZ. BLOCKING AT MID-HEIGHT IF WALL IS UNFINISHED.

ADJUSTABLE STEEL BASEMENT COLUMN (9.15.3.4.) 9'-10" (3000) MAX. SPAN BETWEEN COLUMNS. 3 1/2" (90)Ø SINGLE TUBE ADJUSTABLE STEEL COLUMN CONFORMING TO CAN/CGSB-7.2M, AND WITH 6"x6"x3/8" (152x152x9.5) STEEL PLATE TOP & BOTTOM. FIELD WELD BASEMENT COLUMN CONNECTION. POURED CONCRETE FOOTING ON NATURAL UNDISTURBED SOIL OF 125KPa S.L.S. OR COMPACTED ENGINEERED FILL WITH MIN. BEARING CAPACITY OF 125KPa S.L.S. AS PER SOILS REPORT.

SUPPORTING 2 STOREY FLR. LOAD PROVIDE 34"x34"x16" (870x870x410) CONC. FOOTING SUPPORTING 3 STOREY FLR. LOAD PROVIDE 40"x40"x19" (1060x1060x480) CONC. FOOTING

NON-ADJUSTABLE STEEL BASEMENT COLUMN

3 1/2" (90)Ø x 0.188" (4.78) NON-ADJUSTABLE STEEL COLUMN WITH 6"x6"x3/8" (152x152x9.5) 3 1/2 (90)/0 x 0.186 (4.76) NOV-AUJUSTABLE STEEL COLOMIN WITH 5 0x 3/6 (152X152X9.5) STEEL PLATE TOP, & BOTTOM, BOTTOM PLATE C,W 2 1/2"/0 x 12" LONG x2" HOOK ANCHORS. FIELD WELD BASEMENT COLUMN CONNECTION. POURED CONCRETE FOOTING ON NATURAL UNDISTURBED SOIL OF 125KPa S.L.S. OR COMPACTED ENGINEERED FILL WITH MIN. BEARING CAPACITY OF 125KPa S.L.S. AS PER SOILS REPORT. SUPPORTING 2 STOREY FLR. LOAD PROVIDE 42"x42"x18" (1070x1070x460) CONC. FOOTING SUPPORTING 3 STOREY FLR. LOAD PROVIDE 48"x48"x24" (1220x1220x610) CONC. FOOTING

NON-ADJUSTABLE STL. COLUMN AT FOUNDATION WALL 3 1/2" (90)Ø x 0.188" (4.78) NON-ADJUSTABLE STEEL COLUMN WITH 6"x6"x3/8" (152x152x9.5) STEEL TOP PLATE & 6"x4"x3/8" (152x100x9.5) BOTTOM PLATE. BASE PLATE 4-1/2"x10"x1/2" (120x250x12.7) WITH 2- 1/2"Ø x 12" LONG x 2" HOOK ANCHORS (2- 12.7Øx305x50). FIELD WELD COLUMN TO BASE PLATE & STEEL BM.

STEEL BEAM BEARING AT FOUNDATION WALL (9.23.8.1.) BEAM POCKET OR 8"x8" (200x200) POURED CONC. NIB WALLS, MIN. BEARING 3 1/2" (90).

**WOOD STRAPPING AT STEEL BEAMS** (9.23.4.3.(3.), 9.23.9.3.)

GARAGE SLAB (9.16., 9.35.)

4" (100) 32MPa (4640psi) CONC. SLAB WITH 5-8% AIR ENTRAINMENT ON OPT. 4" (100) COARSE GRANULAR FILL WITH COMPACTED SUB-BASE OR COMPACTED NATIVE FILL. SLOPE TO FRONT @ 1% MIN.

GARAGE TO HOUSE WALLS/CEILING (9.10.9.16.) 1/2" (12.7) GYPSUM BOARD ON WALL AND CEILING BETWEEN HOUSE AND GARAGE, PLUS REQUIRED INSULATION IN WALLS AND SPRAY FOAM FOR CEILINGS. TAPE AND SEAL ALL JOINTS GAS TIGHT. (9.10.17.10, CAN/ULC-S705.2)

GARAGE TO HOUSE WALLS/CEILING W/ CONTIN, INSULATION 1/2" (12.7) GYPSUM BOARD ON CEILING AND ON WALLS INSTALLED OVER EXTERIOR TYPE RIGID INSULATION (JOINTS UNTAPED) MECHANICALLY FASTENED AS PER MANUFACTURER'S SPECIFICATIONS ON 3/8" EXTERIOR GRADE SHEATHING ON STUDS BETWEEN HOUSE AND GARAGE, PLUS REQUIRED INSULATION IN WALLS & SPRAY FOAM FOR CEILINGS. TAPE AND CEAL ALL (UNITS CAST TICLIT, 10.4 ALC 10.4 ALC 13.74 (10.5 CANT). SEAL ALL JOINTS GAS TIGHT. (9.10.9.16., 9.10.17.10, CAN/ULC-S705.2)

**GARAGE DOOR TO HOUSE** (9.10.9.16., 9.10.13.10., 9.10.13.15.) GAS-PROOF DOOR AND FRAME. DOOR EQUIPPED WITH SELF CLOSING DEVICE AND WEATHER STRIPPING.

**EXTERIOR AND GARAGE STEPS** 

PRECAST CONC. STEP OR WOOD STEP WHERE NOT EXPOSED TO WEATHER MAX RISE 77/8" (200), MIN. TREAD 9 1/4" (235). FOR THE REQUIRED NUMBER OF STEPS REFER TO SITING AND GRADING DRAWINGS. EXTERIOR CONCRETE STAIRS WITH MORE THAN 2 RISERS AND 2 TREADS SHALL BE PROVIDED WITH FOUNDATION AS REQUIRED BY ARTICLE 9.8.9.2. OR SHALL BE CANTILEVERED AS PER SUBSECTION 9.8.10.

DRYER EXHAUST

CAPPED DRYER EXHAUST VENTED TO EXT. CONFORMING TO PART 6, OBC 9.32.

**ATTIC ACCESS** (9.19.2.1.)  $\langle$  23angle

ATTIC ACCESS HATCH WITH MIN. AREA OF 0.32m2 AND NO DIM. LESS THAN 21 1/2" (545) WITH WEATHER STRIPPING. HATCHWAYS TO THE ATTIC OR ROOF SPACE WILL BE FITTED WITH DOORS OR COVERS AND WILL BE INSULATED WITH MIN. R20 (RSI 3.52) ([SB-12] 3.1.1.8.(1))

FIREPLACE CHIMNEYS (9.21.)

TOP OF FIREPLACE CHIMNEY SHALL BE 2'-11" (889) ABOVE THE HIGHEST POINT AT WHICH IT COMES IN CONTACT WITH THE ROOF AND 2-0" (610) ABOVE THE ROOF SURFACE WITHIN A HORIZ. DISTANCE OF 10-0" (3048) FROM THE CHIMNEY

**LINEN CLOSET** 

PROVIDE 4 SHELVES MIN. 14" (356) DEEP.

**MECHANICAL VENTILATION** (9.32.1.3.)

MECHANICAL EXHAUST FAN, VENTED TO EXTERIOR, TO PROVIDE AT LEAST ONE AIR CHANGE PER HOUR. SEE GENERAL NOTE 2.3.

PARTY WALL BEARING (9.23.8) (27)

12°x12°x5/8" (305x305x15.9) STEEL PLATE FOR STEEL BEAMS AND 12°x12°x1/2" (305x305x12.7) STEEL PLATE FOR WOOD BEAMS BEARING (MIN. 3-1/2" (89)) ON CONC. BLOCK PARTY WALL, ANCHORED WITH 2-3/4" (2-19) x 8" (200) LONG GALV. ANCHORS WITHIN SOLID BLOCK COURSE. LEVEL WI, NON-SHRINK GROUT. REFER TO NOTE SOLID BEARING (SECTION 3.0) FOR WD. STUD PARTY WALL.

WOOD FRAMING IN CONTACT TO CONCRETE

WOOD BEARING WALLS, THE UNDERSIDE OF BUILT-UP WOOD POSTS AND SILLS SHALL BE WRAPPED WITH 2 mil POLY. STRIP FOOTINGS SUPPORTING THE FOUNDATION WALL SHALL BE WIDENED 6" (152) BELOW THE BEARING WALL AND/OR WOOD POST. (9.17.4.3.) **BUILT-UP WOOD POST AND FOOTING** (9.17.4.1., 9.15.3.7.)

3-2"x6" (3-38x140) BUILT-UP WOOD POST (UNLESS OTHERWISE NOTED) ON METAL BASE SHOE ANCHORED TO CONC. WITH 1/2" (12.7) Ø BOLT, 24"x24"x12" (610x610x305) CONC. FOOTING OR AS PROVIDED ON PLAN. REFER TO NOTE 28

**STEP FOOTINGS** (9.15.3.9.)

MIN. HORIZ. STEP = 23 5/8" (600). MAX. VERT. STEP = 23 5/8" (600).

CONC. PORCH SLAB (9.16.4.)

MIN. 4" (100) CONCRETE SLAB ON GRADE ON 4" (100) COARSE GRANULAR FILL, REINFORCED WITH 6x6xW2.9xW2.9 MESH PLACED NEAR MID-DEPTH OF SLAB. CONC. STRENGTH 32MPa (4640psi) WITH 5-8% AIR ENTRAINMENT ON COMPACTED SUB-GRADE

FURNACE VENTING (9.32.)

DIRECT VENT FURNACE TERMINAL MIN. 3'-0" (915) FROM A GAS REGULATOR. MIN. 12" (305) ABOVE FIN. GRADE, FROM ALL OPENINGS, EXHAUST AND INTAKE VENTS. HRV INTAKE TO BE A MIN. OF 6'-0" (1830) FROM ALL EXHAUST TERMINALS. REFER TO GAS UTILIZATION CODE.

FIREPLACE VENTING (9.32.3.) DIRECT VENT GAS FIREPLACE VENT TO BE A MIN. 12" (305) FROM ANY OPENING AND ABOVE FIN. GRADE, REFER TO GAS UTILIZÁTION CODE.

**FLOOR FRAMING** (9.23.3.5., 9.23.9.4., 9.23.14.) T&G SUBFLOOR ON WOOD FLOOR JOISTS. FOR CERAMIC TILE APPLICATION SEE O.B.C. 9.30.6. ALL JOISTS WHERE REQUIRED TO BE BRIDGED WITH 2"x2"

(38x38) CROSS BRACING OR SOLID BLOCKING @ 6'-11" (2'108) O.C. MAX. ALL JOISTS TO BE STRAPPED WITH 1"x3" (19x64) @ 6'-11" (2'108) O.C. UNLESS A PANEL TYPE CEILING FINISH IS APPLIED.

**HEADER CONSTRUCTION** 

PROVIDE CONTINUOUS APPROVED AIR/VAPOUR BARRIER (HEADER WRAP) UNDER THE SILL PLATE, AROUND THE RIM BOARD AND UNDER THE BOTTOM PLATE. THE HEADER WRAP SHALL EXTEND 6" (152) BELOW THE TOP OF FOUNDATION WALL AND WILL BE SEALED TO THE CONCRETE FOUNDATION WALL. EXTEND HEADER WRAP 6" (152) UP THE INTERIOR SIDE OF THE STUD WALL AND OVERLAP WITH THE VAPOUR BARRIER AND SEAL THE JOINT, ALL EDGES/JOINTS MUST BE MECHANICALLY CLAMPED.

EXPOSED BUILDING FACE w/ LIMITING DISTANCE <= 3'-11" (1.20m) WALL ASSEMBLY CONTAINS INSULATION CONFORMING TO CANVULC-S702 & HAVIN A MASS OF NOT LESS THAN 1.22 KG/M2 OF WALL SURFACE AND 1/2" (12.7) TYPE X GYPSUM WALLBOARD INTERIOR FINISH, EXTERIOR CLADDING MUST BE ON-COMBUSTIBLE WHEN LIMITING DISTANCE IS 23 5/8" (0.60m) OR LESS. WALL ASSEMBLY REQUIRES TO HAVE A FIRE RESISTANCE RATING OF NOT LESS THAN 45 MINUTES & CONFORMING TO O.B.C. (9.10.14. OR 9.10.15.). REFER TO DETAILS FOR TYPE & SPECS. \*\* AN OPENING IN AN EXPOSING BUILDING FACE NOT MORE THAN 20 in (130cm²) SHALL NOT BE CONSIDERED AN UNPROTECTED OPENING AS PER

COLD CELLAR PORCH SLAB (9.39.)

FOR MAX. 8'-2" (2500) PORCH DEPTH, 5' (127) 32 MPa (4640psi) CONC. SLAB W/5-8% AIR ENTRAINMENT. REINF. WITH 10M BARS @ 7 7/8" (200) O.C. EACH DIRECTION, W/ 1 1/4" (32) CLEAR COVER FROM BOTTOM OF SLAB TO FIRST LAYER OF BARS & SCOOND LAYER OF BARS LAID DIRECTLY ON TOP OF LOWER LAYER IN OPPOSITE DIR. 24"x24" (610x610) 10M DOWELS @ 23 5/8" (600) O.C., ANCHORED IN PERIMETER FND. WALLS. SLOPE SLAB 1.0% FROM DOOR.

**RANGE HOODS AND RANGE-TOP FANS** 

COOKING APPLIANCE EXHAUST FANS VENTED TO EXTERIOR MUST CONFORM TO OBC 9.10.22, 9.32.3.9. & 9.32.3.10.

CONVENTIONAL ROOF FRAMING (9.23.13., 9.23.15.)

2"x6" (38x140) RAFTERS @ 16" (406) O.C., 2"x8" (38x184) RIDGE BOARD.

2"x4" (38x89) COLLAR TIES AT MID-SPAN. CEILING JOISTS TO BE 2"x4" (38x89)

@ 16" (406) O.C. FOR MAX. 9-3" (2819) SPAN & 2"x6" (38x140) @ 16" (406)

O.C. FOR MAX. SPAN 14-7" (4450). RAFTERS FOR BUILT UP ROOF OVER PRE-ENGINEERED ROOF TRUSSES AND OR CONVENTIONAL FRAMING TO BE 2"x4" (38x89) @ 24" (610) O.C. UNLESS OTHERWISE SPECIFIED.

**TWO STOREY VOLUME SPACES** (9.23.10.1., 9.23.11., 9.23.16.)

WIND LOADS WALL ASSEMBLY = 0.5 kPA (a50) > 0.5 kPa (q50 **EXTERIOR** STUDS SPACING MAX HEIGHT SPACING MAX HEIGHT 12" (305) O.C. 18'-4" (5588) 8" (200) O.C. 18'-4" (5588) BRICK 2-38x140 16" (406) O.C. 18'-4" (5588) 12" (305) O.C. 18'-4" (5588) SIDING SPR.#2 12" (305) O.C. 21'-0" (6400) 12" (305) O.C. 21'-0" (6400) BRICK (2-38x184) 16" (406) O.C. 21'-0" (6400) 16" (406) O.C. 21'-0" (6400) SIDING

\*\* STUD SIZE & SPACING TO BE VERIFIED BY STRUCTURAL ENGINEER \*\* STUDS ARE TO BE CONTINUOUS, C/W 3/8" (9.5) THICK EXTERIOR PLYWOOD SHEATHING. PROVIDE SOLID WOOD BLOCKING BETWEEN WOOD STUDS @ 4'-0" (1220) O.C. VERTICALLY.

- FOR HORIZ. DISTANCES LESS THAN 9-6" (2896) PROVIDE 2"x6" (38x140) STUDS @ 16" (406) O.C. WITH CONTIN. 2-2"x6" (2-38x140) TOP PLATE + 1-2"x6" (1-38x140) BOTTOM PLATE & MIN. OF 3-2"x8" (3-38x184) CONT. HEADER AT GROUND FLOOR CEILING LEVEL TOE-NAILED & GLUED AT TOP, BOTTOM PLATES & HEADERS.

File Numbe

217020WS5003.dwg

**CONSTRUCTION NOTES 1** 

**UNIT 5003 - THE OAKGROVE** 

REV 2019 11 25 25 of 26

WD AW 3/16"=1'-0"

**GOLDPARK HOMES - 217020** 

PINE VALLEY, VAUGHAN, ONTARIO

1 HR. PARTY WALL (CONC. BLOCK) ([SB-3] WALL TYPE 'B6e' & 'B1b') 1/2" (12.7) GYPSUM SHEATHING ON EACH SIDE ON 2"x2" (38x38) VERTICAL WD. 1/2 (12.7) GTESOM SHEATHING ON EACH SIDE ON 2 X2 (38X38) VER STRAPPING @ 24" (610) O.C. ON 8" (200) CONC. BLOCK FILL STRAP CAVITY EACH SIDE WITH AT LEAST 90% OF ABSORPTIVE MATERIAL PROCESSED FROM ROCK, SLAG OR GLASS, TAPE, FILL & SAND ALL GYPSUM JOINTS. EXPOSED BLOCK MUST BE SEALED W/ 2 COATS OF PAINT OR FURRED WITH 2"x2" (38x38) WD. STRAPPING & 1/2" (12.7) GYPSUM SHEATHING.

〈 40 \

1 HR. PARTY WALL (DOUBLE STUD) ([SB-3] WALL TYPE W13c') 5/8" (15.9) TYPE 'X' GYPSUM SHEATHING ON EXTERIOR SIDE OF 2 ROWS OF 2"x4" (38x89) STUDS @ 16" (406) O.C., MIN. 1" (25) APART ON SEPARATE 2"x4" (38x89) SILL PLATES. (2"x6" (38x140) AS REQUIRED) FILL ONE SIDE OF STUD CAVITY WITH AT LEAST 90% OF ABSORPTIVE MATERIAL PROCESSED FROM ROCK, SLAG OR GLASS. TAPE FILL AND SAND ALL GYPSUM JOINTS.

(40A)

2 HR. FIREWALL ([SB-3] WALL TYPE 'B6e' & 'B1b')

1/2" (12.7) GYPSUM SHEATHING ON EACH SIDE ON 2"x2" (38x38) VERTICAL 1/2" (12.7) GYPSUM SHEATHING ON EACH SIDE ON 2\*X2" (38X38) VEHTICAL WOOD STRAPPING @ 24" (610) O.C ON 8" (200) CONC. BLOCK 75% SOULD. FILL STRAPPING CAVITY EACH SIDE WITH AT LEAST 90% OF ABSORPTIVE MATERIAL PROCESSED FROM ROCK, SLAG OR GLASS. TAPE, FILL & SAND ALL GYPSUM JOINTS. AT UNFINISHED AREAS, EXTERIOR FACE OF CONC. BLOCK TO BE SEALED WITH 2 COATS OF PAINT. GYPSUM SHEATHING TO BE ATTACHED TO CONC. BLOCK, (REFER TO DETAILS)

STUCCO WALL CONSTRUCTION  $\langle$  41 angle

STUCCO FINISH CONFORMING TO O.B.C. SECTION 9.28. AND APPLIED PER MANUFACTURERS SPECIFICATIONS OVER 1 1/2" (38) E.I.F.S. (MINIMUM) ON APPROVED DRAINAGE MAT ON 1/2" (12.7) DENSGLASS GOLD GYPSUM BOARD ON STUDS CONFORMING TO O.B.C (9.23.10.1) & SECTION 1.1., INSULATION, APPROVED 6 MIL. POLYETHYLENE VAPOUR BARRIER, 1/2" (12.7) GYPSUM WALLBOARD INT. FINISH. (REFER TO 35 NOTE AS REQUIRED)

STUCCO WALL CONSTRUCTION W/ CONTIN. INSULATION STUCCO FINISH CONFORMING TO O.B.C. SECTION 9.28. AND APPLIED PER MANUFACTURERS SPECIFICATIONS OVER 1 1/2" (38) E.I.F.S. (MINIMUM) ON APPROVED DRAINAGE MAT ON APPROVED AIR/WATER BARRIER AS PER O.B.C 9,27.3. ON EXTERIOR TYPE RIGIO INSULATION (JOINTS UNTAPED) MECHANICALL FASTENED AS PER MANUFACTURER'S SPECIFICATIONS, ON 7/16" EXTERIOR TYPI SHEATHING ON STUDS CONFORMING TO O.B.C (9.23.10.1.) & SECTION 1.1., INSULATION, APPROVED 6 MIL. POLYETHYLENE VAPOUR BARRIER, 1/2" (12.7) GYPSUM WALLBOARD INT. FINISH. (REFER TO 35 NOTE AS REQUIRED)

STUCCO WALL @ GARAGE CONST.

STUCCO FINISH CONFORMING TO 0.B.C. SECTION 9.28. AND APPLIED PER MANUFACTURERS SPECIFICATIONS OVER 1 1/2" (38) E.F.I.S (MINIMUM) ON APPROVED DRAINAGE MAT ON 1/2" (12.7) DENSGLASS GOLD GYPSUM BRD. ON STUDS CONFORMING TO 0.B.C (9.23.10.1.) & SECTION 1.1., 1/2" (12.7) GYPSUM WALLBOARD INT. FINISH. (REFER TO 35 NOTE AS REQ.) \*\*\* FOR DWELLINGS USING CONTIN. INSULATION CONSTRUCTION, PROVIDE APPROVED DRAINAGE MAT ON 7/16" (11) EXTERIOR TYPE SHEATHING OVER FURRING (AS REQ.) AND STUDS IN LIEU OF 1 1/2" (38) E.F.I.S (MINIMUM) ON APPROVED DRAINAGE MAT ON 1/2" (12.7) DENSGLASS GOLD GYPSUM BRD.

(42)

**UNSUPPORTED FOUNDATION WALLS** (9.15.4.2.)

REINFORCING AT STAIRS AND SUNKEN FLOOR AREAS
2-20M BARS IN TOP PORTION OF WALL (UP TO 8-0" OPENING)
3-20M BARS IN TOP PORTION OF WALL (8-0" TO 10-0" OPENING)
4-20M BARS IN TOP PORTION OF WALL (10'-0" TO 15'-0" OPENING)
- BARS STACKED VERTICALLY AT INTERIOR FACE OF WALL @ 6" O.C. REINFORCING AT BASEMENT WINDOWS

2-15M HORIZ. REINFORCING ON THE INSIDE AND OUTSIDE FACE OF THE FOUNDATION WALL BELOW THE WIN. SILL. EXTEND BARS 24" (610) BEYOND THE OPENING. 2-15M VERTICAL REINFORCING ON THE INSIDE AND OUTSIDE FACE OF THE FOUNDATION WALL ON EACH SIDE OF THE WINDOW OPENING. - BARS TO HAVE MIN. 2" (50) CONC. COVER - BARS TO EXTEND 2"-0" (610) BEYOND BOTH SIDES OF OPENING

STUD WALL REINFORCEMENT

PROVIDE STUD WALL REINFORCEMENT IN MAIN BATHROOM CONFORMING TO O.B.C. (9.5.2.3.(1) AND 3.8.3.8.(3)) (REFER TO DETAILS)

WINDOW WELLS

WHERE A WINDOW OPENS INTO A WINDOW WELL, A CLEARANCE OF NOT LESS THAN 21 5/8" (550) SHALL BE PROVIDED IN FRONT OF THE WINDOW. EVERY WINDOW WELL SHALL BE DRAINED TO THE FOOTING LEVEL OR OTHER SUITABLE LOCATION WITH A 4" (100) WEEPING TILE C,W A FILTER CLOTH WRAP AND FILLED WITH CRUSHED STONE. (9.9.10.1.(5), 9.14.6.3.)

SLOPED CEILING CONSTRUCTION ([SB-12] 2.1.1.7., 9.23.4.2.) **45**) 2"x12" (38x286) ROOF JOISTS @ 16" (406) O.C. MAX. (UNLESS OTHERWISE NOTED) W/ 2"x2" (38x38) PURLINS @ 16" (406) O.C. PERPENDICULAR TO ROOF NOTED) W. 2x2 (3833) PURLINS @ 16\*(406) O.C. PERPENDICULAR TO HOUP JOIST (PURLINS NOT REQ. W/ SPRAY FOAM), W/ INSULATION BETWEEN JOIST, 6 mil POLYETHYLENE VAPOUR BARRIER, 1/2" (12.7) GYPSUM WALLBOARD INT. FINISH OR APPROVED EQ. INSULATION VALUE DIRECTLY ABOVE THE INNER SURFACE OF EXTERIOR WALLS SHALL NOT BE LESS THAN R20 (3.52 RSI).

(46)

FLAT ROOF/BALCONY CONSTRUCTION

WATERPROOFING MEMBRANE (9.26.11, 9.26.15, 9.26.16) FULLY ADHERED TO 5/8" (15.9) T&G EXTERIOR GRADE PLYWOOD SHEATHING ON 2"X2" (38x38) PURLINS ANGLED TOWARDS SCUPPER @ 2% MINIMUM LAID PERPENDICULAR TO 2"X8" (38x184) FLOOR JOISTS @ 16" (406) O.C. (UNLESS OTHERWISE NOTED). BUILT UP CURB TO BE 4" (100) MIN. ABOVE FINISHED BALCONY FLOOR, CONTINUOUS 'L' TRIM DRIP EDGE TO BE PROVIDED ON OUTSIDE FACE OF CURB. SCUPPER DRAIN TO BE LOCATED 24" (610) MIN. AWAY FROM HOUSE. PREFINISHED ALUMINUM OR PANEL FOR UNDERSIDE OF SOFFIT (9.23.2.3). REMOVE CURB WHERE REQ.

**BALCONY CONDITION** 

SEE FLAT ROOF/BALCONY CONSTRUCTION NOTE. INCLUDE 2"x4" (38x89) PT. DECKING W/ 1/4" (6.4) GAPS LAID FLAT PARALLEL TO JOISTS ON 2"x4" (38x89) PT. SLEEPERS @ 12" (305) O.C. LAID FLAT PERPENDICULAR TO JOISTS

BALCONY OVER HEATED SPACE CONDITION

SEE FLAT ROOF/BALCONY CONSTRUCTION NOTE FOR ASSEMBLY, REFER TO ANS FOR FLOOR JOIST SIZE & REFER TO HEX NOTE 9 FOR INSULATION AND INTERIOR FINISH

< 47 )

BARREL VAULT CONSTRUCTION

CANTILEVERED 2"X4" (38X89) SPACERS LAID FLAT ON 2"X10" (38X235) SPR. #2
ROOF JOIST NAILED TO BUILT-UP 3-3/4" (19) PLYWOOD HEADER PROFILED FOR
BARREL. SPRAY FOAM INSULATION BETWEEN JOISTS W/ GYPSUM BOARD.
INTERIOR FIN. (REFER TO DETAILS)

## SECTION 1.1. WALL STUDS

- REFER TO THIS CHART FOR STUD SIZE & SPACING AS REQUIRED FOR EXTERIOR WALLS ONLY. REFER TO SITING & GRADING PLAN OF THIS UNIT FOR CONFIRMATION OF TOP OF FOUNDATION WALL AND ADDITIONAL INFORMATION.

- IF STUD WALL HEIGHT EXCEEDS MAX. UNSUPPORTED HEIGHT, WALL NEEDS TO BE

SIZE & SPACING OF STUDS: (OBC REFERENCE - TABLE 9.23.10.1.)								
MIN.		SUPPORTED LOADS (EXTER <b>I</b> OR)						
STUD SIZE.	ROOF w/ OR w/o ATTIC	ROOF w/ OR w/o ATTIC & 1 FLOOR	ROOF w/ OR w/o ATTIC & 2 FLOOR	ROOF w/ OR w/o ATTIC & 3 FLOOR				
in (mm)	· .							
111 (111111)	MAX. UNSUPPORTED HGT., ft-in (m)							
2"x4"	24" (610)	16" (405)	12" (305)	N/A				
(38x89) 9'-10" (3.0) 9'-10" (3.0) 9'-10" (3.0)								
2"x6"	2"x6" - 24" (610) 16" (406) 12" (305)							
(38x140)	-	9'-10" (3.0)	11'-10" (3.6)	5'-11" (1.8)				

#### **SECTION 2.0. GENERAL NOTES**

2.1. WINDOWS

EXCEPT WHERE A DOOR ON THE SAME FLOOR LEVEL AS THE BEDROOM PROVIDES DIRECT ACCESS TO THE EXTERIOR, EVERY FLOOR LEVEL CONTAINING A BEDROOM IS TO HAVE AT LEAST ONE OUTSIDE WINDOW W/ MIN. 0.35m2 UNOBSTRUCTED OPEN PORTION W/ NO DIMENSION LESS THAN 1'-3" (380), CAPABLE OF MAINTAINING THE OPENING WITHOUT THE NEED FOR ADDITIONAL SUPPORT, CONFORMING TO 9.9.10. 2) WINDOW GUARDS: A GUARD OR A WINDOW WITH A MAXIMUM RESTRICTED OPENING WIDTH OF 4" (100) IS REQUIRED WHERE THE TOP OF THE WINDOW SILL IS LOCATED LESS THAN 1'-7" (480) ABOVE FIN. FLOOR AND THE DISTANCE FROM THE FINISHED FLOOR TO THE ADJACENT GRADE IS GREATER THAN 5'-11" (1800). (9.8.8.1.) 3) WINDOWS IN EXIT STAIRWAYS THAT EXTEND TO LESS THAN 2'-11" (900) [3'-6" (1070) FOR ALL OTHER BUILDINGS] SHALL BE PROTECTED BY GUARDS IN ACCORDANCE WITH NOTE #2 (ABOVE). OR THE WINDOW SHALL BE NON-OPERABLE AND DESIGNED TO WITHSTAND THE SPECIFIED LOADS FOR BALCONY GUARDS AS PROVIDED IN 4.1.5.15 OR 9.8.8.2

4) REFER TO TITLE PAGE FOR MAX. U-VALUE REQUIREMENTS

2.2. CEILING HEIGHTS

HE CEILING HEIGHTS OF ROOMS AND SPACES SHALL CONFORM TO TABLE 9.5.3.1.

ROOM OR SPACE	MINIMUM HEIGHTS
LIVING ROOM, DINING ROOM AND KITCHEN	7'-7" OVER 75% OF REQUIRED FLOOR AREA WITH A CLEAR HEIGHT OF 6'-11" AT ANY POINT
BEDROOM	7'-7" OVER 50% OF REQUIRED FLOOR AREA OR 6'-11" OVER ALL OF THE REQUIRED FLOOR AREA.
BASEMENT	6'-11" OVER AT LEAST 75% OF THE BASEMENT AREA EXCEPT THAT UNDER BEAMS AND DUCTS THE CLEARANCE IS PERMITTED TO BE REDUCED TO 6'-5".
BATHROOM, LAUNDRY AREA ABOVE GRADE	6'-11" IN ANY AREA WHERE A PERSON WOULD NORMALLY BE STANDING
FINISHED ROOM NOT MENTIONED ABOVE	6'-11"
MEZZANINES	6'-11" ABOVE & BELOW FLOOR ASSEMBLY (9.5.3.2.)
STORAGE GARAGE	6'-7" (9.5.3.3.)

2.3. MECHANICAL / PLUMBING

T) MECHANICAL VENTILATION IS REQUIRED TO PROVIDE 0.7 AIR CHANGE PER HOUR IF NOT AIR CONDITIONED 1 PER HOUR IF AIR CONDITIONED AVERAGED OVER 24 HOURS, WHEN A VENTILATION FAN (PRINCIPAL EXHAUST) IS REQUIRED, CONFORM TO OBC 9.32.3.4. WHEN A HRV IS REQUIRED, CONFORM TO 9.32.3.11. REFER TO MECHANICAL DRAWINGS

2) REFER TO HOT WATER TANK MANUFACTURER SPECS, CONFORM TO OBC 9.31.6. 3) REFER TO TITLE PAGE FOR SPACE HEATING EQUIPMENT, HRV AND DOMESTIC HOT WATER HEATER MINIMUM EFFICIENCIES.

4) DRAIN WATER HEAT RECOVERY UNIT(S) WILL BE INSTALLED CONFORMING TO THE RÉQUIREMENTS OF 3.1.1.12. OF THE O.B.C.

2.4. LUMBER

1) ALL LUMBER SHALL BE SPRUCE No.2 GRADE OR BETTER, UNLESS NOTED OTHERWISE. 2) STUDS SHALL BE STUD GRADE SPRUCE, UNLESS NOTED OTHERWISE.

3) LUMBER EXPOSED TO THE EXTERIOR TO BE SPRUCE No. 2 GRADE PRESSURE TREATED OR CEDAR, UNLESS NOTED OTHERWISE.

4) ALL LAMINATED VENEER LUMBER (LVL) BEAMS, GIRDER TRUSSES, AND METAL HANGER CONNECTIONS SUPPORTING ROOF FRAMING TO BE DESIGNED & CERTIFIED BY FLOOR AND ROOF TRUSS MANUFACTURER. JOIST HANGERS: PROVIDE APPROVED METAL HANGERS FOR ALL JOISTS AND BUILT-UP WOOD MEMBERS INTERSECTING WITH FLUSH BUILT-UP WOOD MEMBERS. 6) WOOD FRAMING NOT TREATED WITH A WOOD PRESERVATIVE, IN CONTACT WITH CONCRETE, SHALL BE SEPARATED FROM THE CONC. BY AT LEAST 2 mil POLYETHYL FILM, No.50 (48]bs) ROLL ROOFING OR OTHER DAMPPROOFING MATERIAL, EXCEPT WHERE THE WOOD MEMBER IS AT LEAST 6" (152) ABOVE THE GROUND.

**2.5. STEEL** (9.23.4.3.)

T) STRUCTURAL STEEL SHALL CONFORM TO CAN/CSA-G40-21 GRADE 300W. HOLLOW STRUCT. SECTIONS SHALL CONFORM TO CAN/CSA-G40-21 GRADE 350W CLASS "H". 2) REINFORCING STEEL SHALL CONFORM TO CSA-G30-18M GRADE 400R.

2.6. FLAT ARCHES

1) FOR 8'-0" (2440) CEILINGS, FLAT ARCHES SHALL BE 6'-10" (2080) A.F.F. 2) FOR 9'-0" (2740) CEILINGS, FLAT ARCHES SHALL BE 7'-10" (2400) A.F.F. 3) FOR 10'-0" (3040) CEILINGS, FLAT ARCHES SHALL BE 8'-6" (2600) A.F.F.

2.7. ROOF OVERHANGS OVERHANGS SHALL BE 1'-0" (305). UNLESS NOTED OTHERWISE.

2.8. FLASHING (9.20.13., 9.26.4, & 9.27.3.) 1) FLASHING MATERIALS & INSTALLATION SHALL CONFORM TO O.B.C.

LVL8

4-1 3/4"x9 1/2"

T) THE BUILDING SHALL BE LOCATED OR THE BUILDING SITE GRADED SO THE WATER WILL NOT ACCUMULATE AT OR NEAR THE BUILDING AND WILL NOT ADVERSELY AFFECT ADJACENT PROPERTIES. CONFORM TO 9.14.6.

2.10. ULC SPECIFIED ASSEMBLIES

ALL REQUIRED INDIVIDUAL COMPONENTS THAT FORM PART OF ANY 'ULC LISTED ASSEMBLY', SPECIFIED WITHIN THESE DRAWINGS, CANNOT BE ALTERED OR SUBSTITUTED FOR ANY OTHER MATERIAL/PRODUCT OR SPECIFIED MANUFACTURER THAT IS IDENTIFIED IN THAT SPECIFIED ULC LISTING: THERE SHALL BE NO DEVIATIONS UNDER ANY CIRCUMSTANCES IN ANY 'ULC LISTED ASSEMBLY' IDENTIFIED IN THESE DRAWINGS.

### **SECTION 3.0. LEGEND**

3.1. WOOD LINTELS AND BUILT-UP WOOD (DIVISION B PART 9. TABLES A8 TO A10 AND A12, A15 & A16) ITENCE 9.23.4.2.(3), 9.23.4.2.(4), 9.23.12.3.(1),(3), 9.23.13.8.(

	2"x8" SPRUCE #2		2"x10" SPRUCE #2		2"x12" SPRUCE #2
L1	2/2"x8" (2/38x184)	L3	2/2"x10" (2/38x235)	L5	2/2"x12" (2/38x286)
B1	3/2"x8" (3/38x184)	ВЗ	3/2"x10" (3/38x235)	B5	3/2"x12" (3/38x286)
B2	4/2"x8" (4/38x184)	B4	4/2"x10" (4/38x235)	B6	4/2"x12" (4/38x286)
B7	5/2"x8" (5/38x184)	B8	5/2"x10" (5/38x235)	B9	5/2"x12" (5/38x286)
	ENGINEERED LUMBER S	CHE	DULE - GRADE 2.0E (UNLE	SS NO	OTED OTHERWISE)
	1 3/4" x 9 1/2" LVL		1 3/4" x 11 7/8" LVL		1 3/4" x 14" LVL
LVL2	1-1 3/4"x9 1/2"	LVL3	1-1 3/4"x11 7/8"	LVL10	1-1 3/4"x14"
LVL4	2-1 3/4"x9 1/2"	LVL6	2-1 3/4"x11 7/8"	LVL11	2-1 3/4"x14"
LVL5	3-1 3/4"x9 1/2"	LVL7	3-1 3/4"x11 7/8"	LVL12	3-1 3/4"x14"

#### 4-1 3/4"x11 7/8" 3.2. STEEL LINTELS SUPPORTING MASONRY VENEER

LVL13

4-1 3/4"x14"

LVL9

(DIVISION B PART 9. TABLE 9.20.5.2.B.) FORMING PART OF SENTENCE 9.20.5.2.(2) & 9.20.5.2

		GOLDF	PARK HON	/IES - 217020
L12	7 1/8" x 4" x 3/8" (178 x 102 x 11)	14'-1" (4.30m)	13'-1" (3.99m)	
L11	5 7/8" x 3 1/2" x 3/8" (152 x 89 x 11)	12'-6" (3.82m)	11'-7" (3.54m)	CONSTRUCTION NOTE REVI
L10	4 7/8" x 3 1/2" x 3/8" (127 x 89 x 11)	11'-5" (3.48m)	10'-7" (3.24m)	THESE REQUIREMENTS ARE TO
L9	4 7/8" x 3 1/2" x 5/16" (127 x 89 x 7.9)	10'-10" (3.31m)	10'-1" (3.03m)	ALL CONSTRUCTION TO ADHER ONTARIO BUILDING CODE AND
L8	4" x 3 1/2" x 1/4" (102 x 89 x 6.4)	8'-9" (2.66m)	8'-1" (2.48m)	DESIGN ASSOCIATES INC. (H.D. SPECIFICATIONS ARE THE INST
L7	3 1/2" x 3 1/2" x 1/4" (89 x 89 x 6.4)	8'-1" (2.47m)	7'-6" (2.30m)	CONTRACTOR MUST VERIFY A
CODE	SIZE	BRICK	STONE	

REFER TO SB-12 ENERGY EFFICIENCY DESIGN MATRIX ON THE TITLE PAGE FOR ALL VALUES AS REQUIRED PER 3.1.1., 3.1.2., 3.1.3. OF THE OBC. 3.3. DOOR SCHEDULE CONFORMING TO SECTIONS 9.5.11, 9.6., 9.7.2.1, 9.7.5.2, & 9.10.13.10 1 EXTERIOR | 2'-8" x 6'-8" x 1-3/4" (815 x 2030 x 45) INSULATED MIN. R4 (RSI 0.7) 1A **EXTERIOR** 2'-10" x 6'-8" x 1-3/4" (865 x 2030 x 45) INSULATED MIN. R4 (RSI 0.7) 1B **EXTERIOR** 3'-0" x 6'-8" x 1-3/4" (915 x 2030 x 45) INSULATED MIN. R4 (RSI 0.7) 2'-6" x 6'-8" x 1-3/4" (760 x 2030 x 45) INSULATED MIN. R4 (RSI 0.7) 1C FXTERIOR 1D **EXTERIOR** 2'-8" x 6'-8" x 1-3/4" (815 x 2030 x 45) INS. MIN. R4 (RSI 0.7) (SEE HEX NOTE 20) 3'-0" x 8'-0" x 1-3/4" (915 x 2440 x 45) INSULATED MIN. R4 (RSI 0.7) 1E **EXTERIOR** 2A **EXTERIOR** 2' 8" x 6' 8' x 1 3/4' (815 x 2030 x 45) 20 MIN. F.R.R. DOOR/FRAME WITH APP. SELF CLOSING DEVICE. 2 INTERIOR 2'-8" x 6'-8" x 1-3/8" (815 x 2030 x 35) 3 INTERIOR 2'-6" x 6'-8" x 1-3/8" (760 x 2030 x 35) PROVIDE 8'-0" HIGH ЗА INTERIOR 2'-4" x 6'-8" x 1-3/8" (710 x 2030 x 35) INTERIOR DOORS 4 INTERIOR | 2'-0" x 6'-8" x 1-3/8" (610 x 2030 x 35) FOR ALL 10' CEILING CONDITIONS 4A | INTERIOR | 2'-2" x 6'-8" x 1-3/8" (660 x 2030 x 35) INTERIOR 5 1'-6" x 6'-8" x 1-3/8" (460 x 2030 x 35)

	3.4. ACF	RONY	MS
AFF	ABOVE FINISHED FLOOR	JST	JOIST
BBFM	BEAM BY FLOOR MANUFACTURER	LIN	LINEN CLOSET
BG	FIXED GLASS W/ BLACK BACKING	LVL	LAMINATED VENEER LUMBER
ВМ	BEAM	OTB/A	OPEN TO BELOW/ABOVE
BBRM	BEAM BY ROOF MANUFACTURER	PL	POINT LOAD
CRF	CONVENTIONAL ROOF FRAMING	PLT	PLATE
C/W	COMPLETE WITH	PT	PRESSURE TREATED
DJ/TJ	DOUBLE JOIST/ TRIPLE JOIST	PTD	PAINTED
DO	DO OVER	PWD	POWDER ROOM
DRP	DROPPED	RT	ROOF TRUSS
E.I.F.S.	EXTERIOR INSULATION FINISH SYSTEM	RWL	RAIN WATER LEADER
ENG	ENGINEERED	SB	SOLID BEARING WOOD POST
EST	ESTIMATED	SBFA	SB FROM ABOVE
FA	FLAT ARCH	SJ	SINGLE JOIST
FD	FLOOR DRAIN	SPR	SPRUCE
FG	FIXED GLASS	STL	STEEL
FL	FLUSH	T/O	TOP OF
FLR	FLOOR	TYP	TYPICAL
GT	GIRDER TRUSS	U/S	UNDERSIDE
НВ	HOSE BIB	WD	WOOD
HRV	HEAT RETURN VENTILATION UNIT	WIC	WALK IN CLOSET
HWT	HOT WATER TANK	WP	WEATHER PROOF
ALL	3.5. SY ELECTRICAL FACILITIES SHALL BE INSTA		

• (S) CLASS 'B' VENT EXHAUST VENT 0 DUPLEX OUTLET (12" HIGH) <del>O</del> Ñ DUPLEX OUTLET (HEIGHT AS NOTED A.F.F. HEAVY DUTY OUTLET 5 SWITCH (2/3/4 WAY) ROUGH IN FOR ELECTRIC VEHICLE  $\bigcirc$ LIGHT FIXTURE (CEILING MOUNTED) CHARGING STATION (9.34.4)  $\Diamond$ LIGHT FIXTURE (WALL MOUNTED) POT LIGHT Дų LIGHT FIXTURE (PULL CHAIN) TELEPHONE JACK CABLE T.V. JACK CHANDELIER (CEILING MOUNTED) CENTRAL VACUUM OUTLET **SMOKE ALARM** (9.10.19.)

PROVIDE ONE PER FLOOR, NEAR THE STAIRS CONNECTING THE FLOOR LEVEL. ALARMS ARE TO BE INSTALLED IN EACH SLEEPING ROOM AND IN A LOCATION BETWEEN SLEEPING ROOMS AND CONNECTING HALLWAYS AND WIRED TO BE INTERCONNECTED TO ACTIVATE ALL ALARMS IF ONE SOUNDS. ALARMS ARE TO BE CONNECTED TO AN ELECTRICAL CIRCUIT AND WITH A BATTERY BACKUP. ALARM SIGNAL SHALL MEET TEMPORAL SOUND PATTERNS MIN. ALARMS SHALL HAVE A VISUAL SIGNALLING COMPONENT AS PER THE "NATIONAL FIRE ALARM AND SIGNALING CODE 72"

-\$\rightarrow\$-CMD CARBON MONOXIDE ALARM (9.33.4.)

\*\*\* CHECK LOCAL BY-LAWS FOR REQUIREMENTS \*\*\* A CARBON MONOXIDE ALARM(S)

CONFORMING TO CAN/CGA-6.19 SHALL BE INSTALLED ON OR NEAR THE CEILING IN EACH

DWELLING UNIT ADJACENT TO EACH SLEEPING AREA, CARBON MONOXIDE ALARM(S)

SHALL BE PERMANENTLY WIRED WITH NO DISCONNECT SWITCH, WITH AN ALARM THAT IS AUDIBLE WITHIN SLEEPING ROOMS WHEN THE INTERVENING DOORS ARE CLOSED

SOLID BEARING (BUILT-UP WOOD COLUMNS AND STUD POSTS) THE WIDTH OF A WOOD COLUMN SHALL NOT BE LESS THAN THAN THE WIDTH OF SUPPORTED MEMBER. BUILT-UP WOOD COLUMNS SHALL BE NAILED TOGETHER WITH NOT LESS THAN 3" (76) NAILS SPACED NOT MORE THAN 11 3/4" (300) O.C. THE NUMBER OF STUDS IN A WALL DIRECTLY BELOW A GIRDER TRUSS OR ROOF BEAM SHALL CONFORM TO TABLES A-34 TO A-37. (9.17.4., 9.23.10.7.)

TWO STOREY VOLUME SPACE. SEE CONSTRUCTION NOTE 39.

VARYING PLATES, BUILT-OUT FLOORS, BEARING WALLS, ICE & WATER SHIELD

EXPOSED BUILDING FACE -O.B.C. 9.10.14, OR 9.10.15.
REFER TO HEX NOTE 35. & DETAILS FOR TYPE AND SPECIFICATIONS.

1 HR. PARTY WALL REFER TO HEX NOTE 40.

REFER TO HEX NOTE 40A.

**SECTION 4.0. CLIMATIC DATA** 

DESIGN SNOW LOAD (9.4.2.2.): WIND LOAD (q50) (SB-1.2.):

1.01 kPa 0.44 kPa

CONTRACTOR MUST VERIFY ALL DIMENSIONS ON THE JOB. REPORT ANY DISCREPANCIES TO HUNT DESIGN ASSOCIATES INC. (H.D.A.I.) BEFORE PROCEEDING WITH THE WORK, ALL THE DRAWINGS & SPECIFICATIONS ARE THE INSTRUMENTS OF SERVICE AND ARE THE PROPERTY OF H.D.A.I. ALL CONSTRUCTION TO ADHERE TO THESE PLANS AND SPECIFICATIONS AND TO CONFORM TO THE ONTARIO BUILDING CODE AND ALL OTHER APPLICABLE CODES AND AUTHORITIES HAVING JURISDICTION. THESE REQUIREMENTS ARE TO BE TAKEN AS MINIMUM SPECIFICATIONS. ONT. REG. 332/12. CONSTRUCTION NOTE REVISION DATE: MARCH 21, 2018

File Numbe

**CONSTRUCTION NOTES 2** 

UNIT 5003 - THE OAKGROVE

REV 2019 11 25

26 of 26

217020WS5003.dwg WD AW 3/16"=1'-0"

PINE VALLEY, VAUGHAN, ONTARIO


QUALIFICATION INFORMATION


23177


BCIN

Allan Whiting

8966 Woodbine Ave, Markham, ON L3R 0J7 T 905.737.5133 F 905.737.7326 HUNT DESIGN ASSOCIATES INC. 19695 www.huntdesign.ca All drawings specifications related documents and design are the copyright property of Hunt Design Associates (H.D.A.). Reproduction of this property in whole or in part is strictly prohibited without H.D.A.'s written permission (H.D.A. assumes no responsibility or liability for this property unless it bears the appropriate BCIN number and original signature.

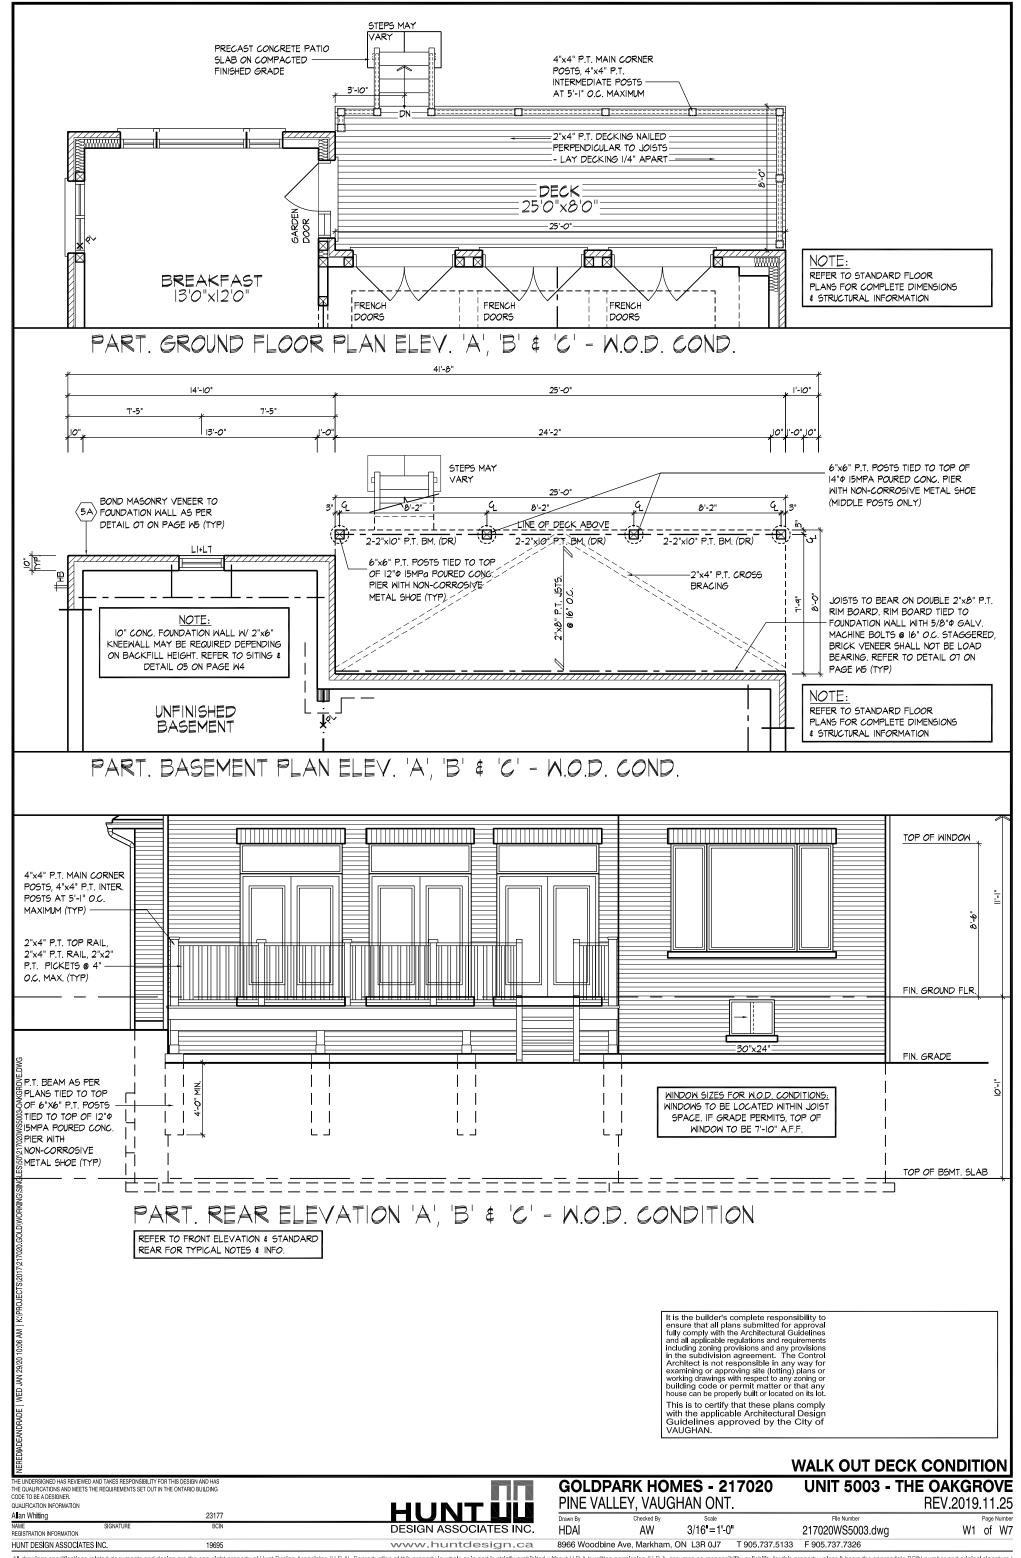

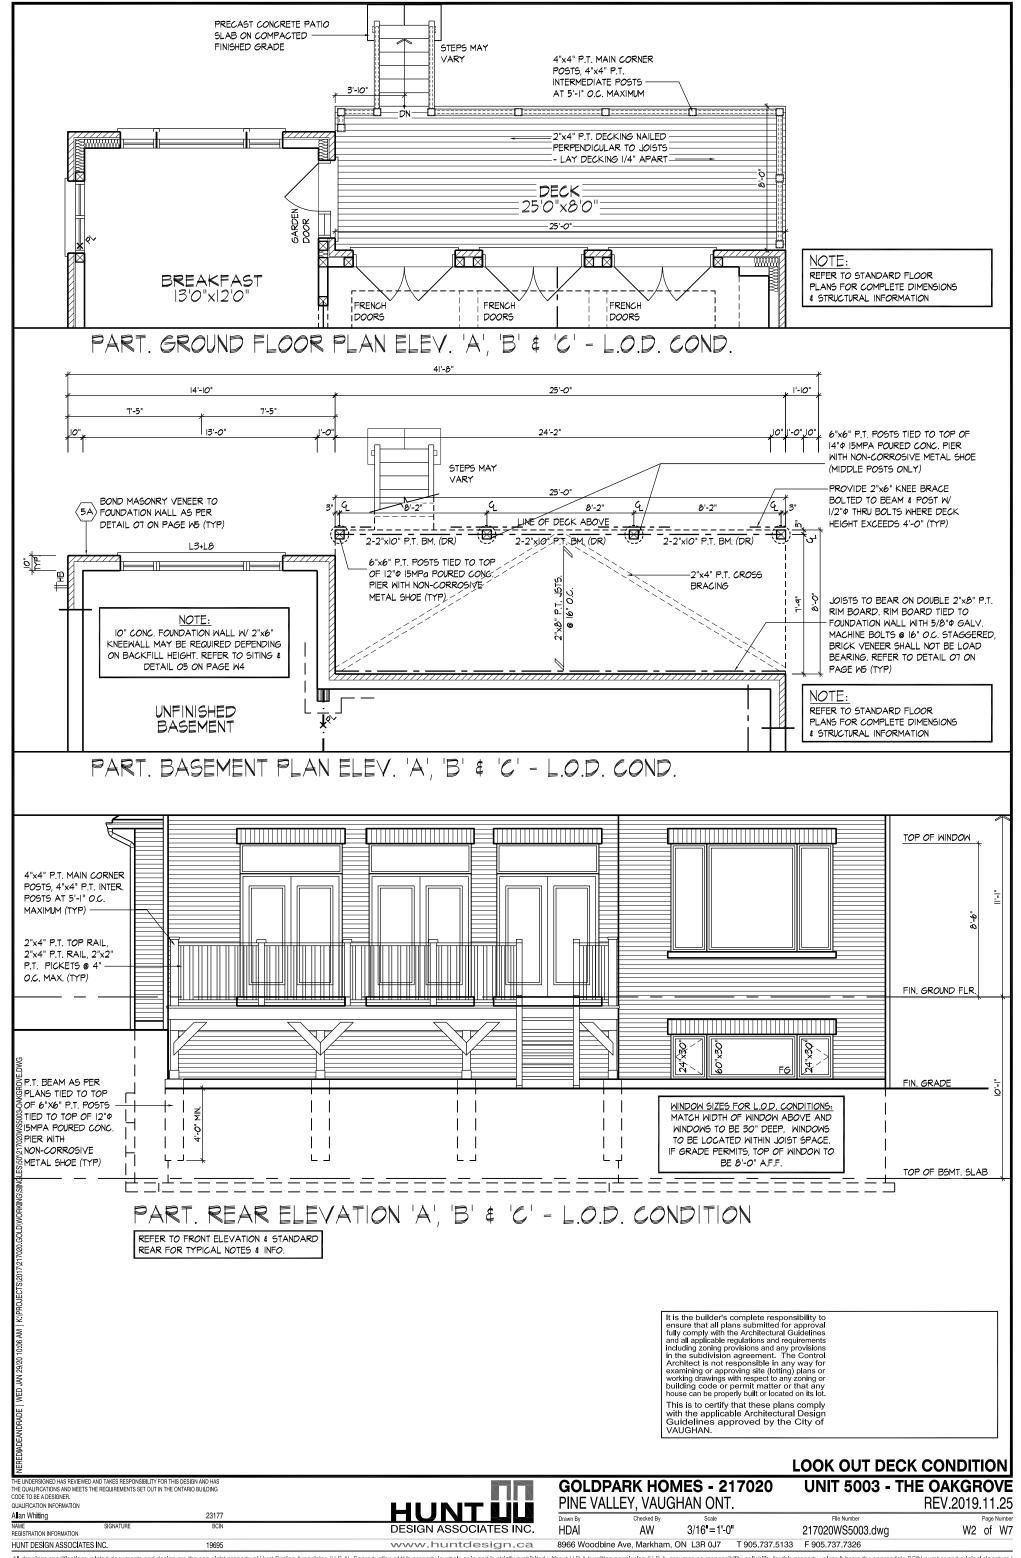

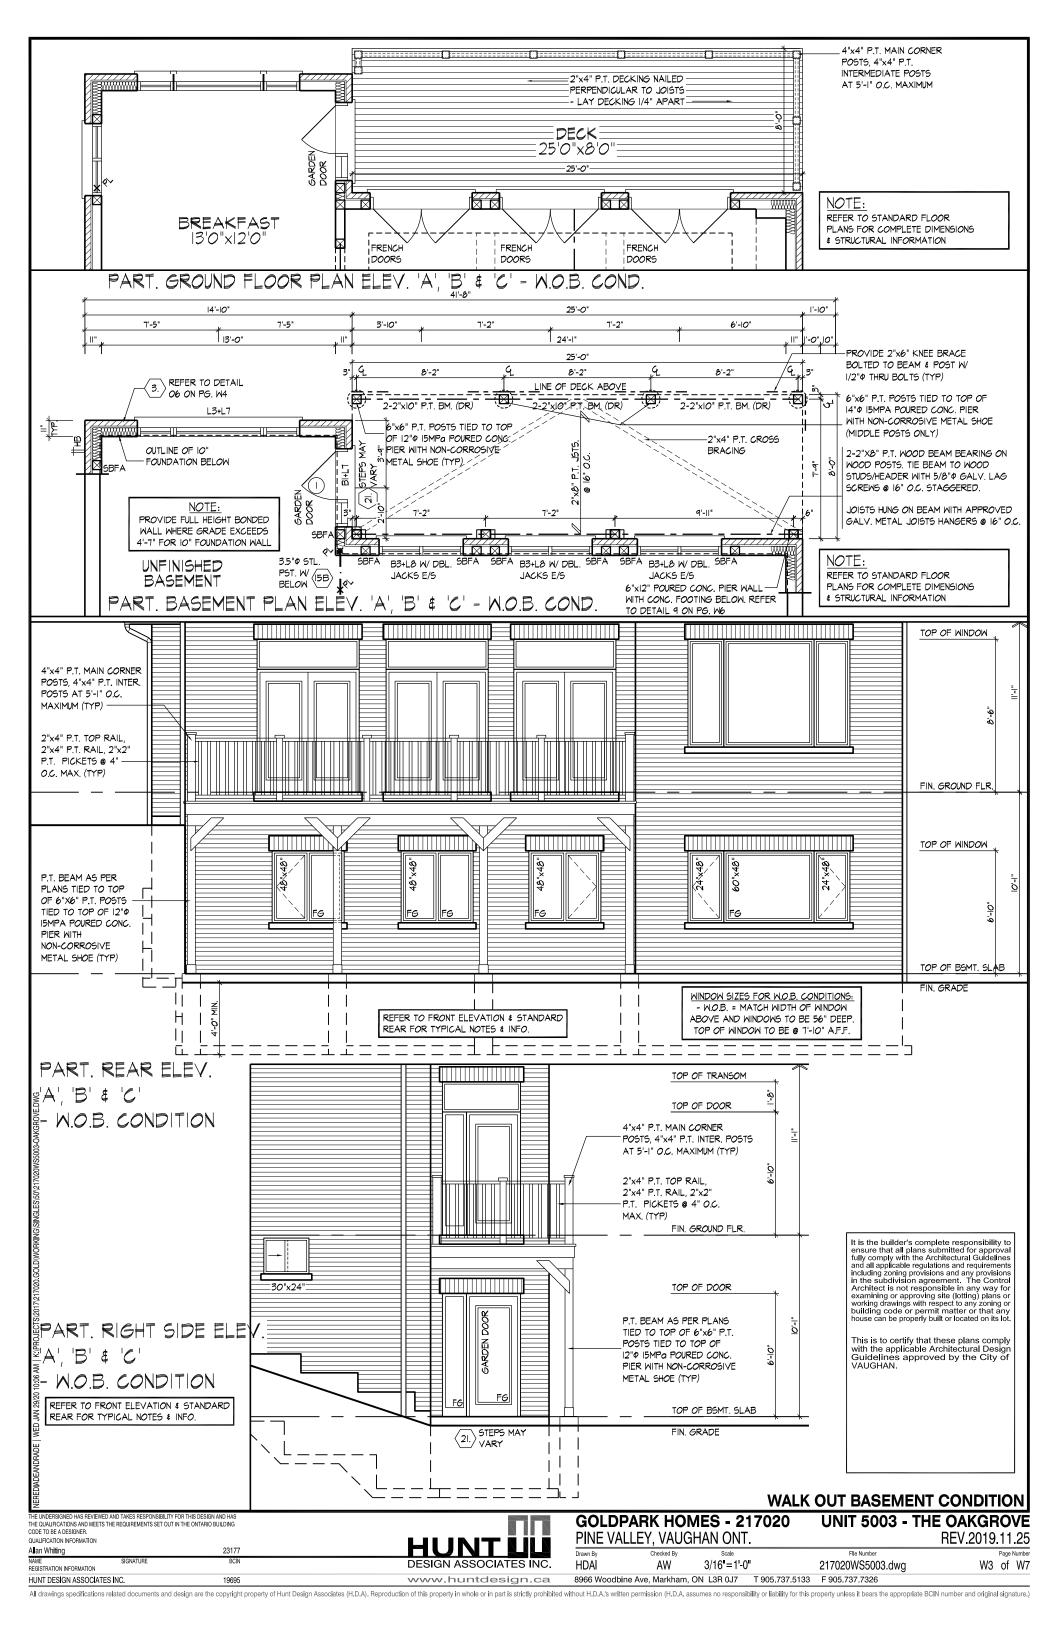

## SPATIAL CALCULATIONS FOR THE DECK CONDITIONS

#### WALK OUT DECK CONDITION

WINDOW SUMMARY						WINDOW SUMMARY						WINDOW SUMMARY				
PER O.B.C. TABLE 9.10.15.4						PER (	D.B.C. TA	BLE 9.10.15	5.4	PER O.B.C. TABLE 9.10.15.4						
	REA		VATION	Α	REAR ELEVATION B						REAR ELEVATION C					
QUAN	WIDTH	DEPTH	WINDOW FRAME S		QUAN.	WIDTH	DEPTH		V / DOOR SIZE (S.F.)	QUAN.	WIDTH	DEPTH	WINDOW FRAME S			
1	72"	56"		24.56	1	72"	56"		24.56	1	72"	56"		24.56		
1	48"	56"		15.89	1	48"	56"		15.89	1	48"	56"		15.89		
2	24"	56"		14.44	2	24"	56"		14.44	2	24"	56"		14.44		
1	60"	56"		20.22	1	60"	56"		20.22	1	60"	56"		20.22		
2	24"	72"		18.89	2	24"	72"		18.89	2	24"	72"		18.89		
1	60"	72"		26.44	1	60"	72"		26.44	1	60"	72"		26.44		
1	30"	24"		3.61	1	30"	24"		3.61	1	30"	24"		3.61		
0	0"	0"		0.00	0	0"	0"		0.00	0	0"	0"		0.00		
0	0"	0"		0.00	0	0"	0"		0.00	0	0"	0"		0.00		
0	0"	0"		0.00	0	0"	0"		0.00	0	0"	0"		0.00		
3		& TRAN	43.56	130.68	3		& TRAN	43.56	130.68	3	DOOR & TRAN			130.68		
0		RCH	0.00	0.00	0	AR		0.00	0.00				0.00	0.00		
0		RCH	0.00	0.00	0	AR		0.00	0.00	0	AR		0.00	0.00		
0_		RCH ]	0.00	0.00	0	AR		0.00	0	AR		0.00	0.00			
	PATI.		LCULAT		SPATIAL CALCULATION					SPATIAL CALCULATION						
EXPOS	SING BU	ILDING [	997.23	S.F.	EXPOSING BUILDING			978.77	S.F.	EXPOSING BUILDING			979.49	S.F.		
F/	ACE ARI	EA	92.65	S.M.	F.	ACE ARE	ΕA	90.93	S.M.	F	ACE ARE	ΕA	91.00	S.M.		
PORTIC	ON WAL	I AREA	997.23	S.F.	PORTI	ON WALI	AREA	978.77	S.F.	PORTI	ON WAL	AREA	979.49	S.F.		
			92.65	S.M.				90.93	S.M.				91.00	S.M.		
	NG DIS		7.5			NG DIST			0 m		NG DIST		7.50			
	MAX. % OPENINGS 50.50 %				% OPEN		50.50	%		% OPEN		50.50	%			
	OPENINGS ALLOWED 503.60 S.F.					NGS ALI		494.28	S.F.		NGS ALLOWED		494.64	S.F.		
OPENI	NGS PR		254.74	S.F.	OPEN	NGS PRO		254.74	S.F.	OPENII	NGS PRO		254.74	S.F.		
			AL NOTES		ADDITIONAL NOTES								AL NOTES			
GLAZE	D AREA	A CALCUL	.ATED W/ FI	RAME SIZE	GLAZED AREA CALCULATED W/ FRAME SIZE					GLAZED AREA CALCULATED W/ FRAME SIZE						
MIN	US 2" AI	ROUND E	NTIRE PER	IMETER	MINUS 2" AROUND ENTIRE PERIMETER						MINUS 2" AROUND ENTIRE PERIMETER					

#### LOOK OUT DECK CONDITION

	WIND	oow s	Summai	₹Y	WINDOW SUMMARY						WINDOW SUMMARY					
	PER 0	D.B.C. TA	ABLE 9.10.15	i.4	PER O.B.C. TABLE 9.10.15.4						PER O.B.C. TABLE 9.10.15.4					
	REA	R ELE	VATION	A	REAR ELEVATION B						REAR ELEVATION C					
QUAN.	МПОТН	DEPTH		V / DOOR SIZE (S.F.)	QUAN. WIDTH DEPTH		WINDOW / DOOR FRAME SIZE (S.F.)		QUAN.	МПДН	DEPTH	WINDOW FRAME S				
		56"	TIVANE		1			TIVWIL		Ø		56"	TIVWIL	, ,		
1	72"	56"		24.56	1	72"	56"		24.56	1	72"	56"		24.56		
_	48"	56"		15.89		48"	56" 56"		15.89	1	48"	56"		15.89		
2	24" 60"	56"		14.44 20.22	2	24" 60"	56"		14.44 20.22	2	24" 60"	56"		14.44 20.22		
2	24"	72"		18.89	2	24"	72"		18.89	2	24"	72"		18.89		
1	60"	72"		26.44	1	60"	72"		26.44	1	60"	72"		26.44		
2	24"	30"		7.22	2	24"	30"		7.22	2	24"	30"		7.22		
1	60"	30"		10.11	1	60"	30"		10.11	1	60"	30"		10.11		
0	0"	0"		0.00	Ö	0"	0"		0.00	0	0"	0"		0.00		
0	0"	0"		0.00	0	0"	0"		0.00	0	0"	0"		0.00		
	DOOR	,	43.56	130.68	3	DOOR		43.56	130.68	3	DOOR	,	43.56	130.68		
ő	AR		0.00	0.00	ő		CH CH	0.00	0.00	0	AR		0.00	0.00		
ő	AR		0.00	0.00	ŏ		CH	0.00	0.00	Ö	AR		0.00	0.00		
ů,	AR		0.00	0.00	0 ARCH			0.00	0.00	0	AR		0.00	0.00		
Š	PATI		LCULAT		Š	PATI		LCULAT	- 5	PATI		LCULAT				
EXPOS	ING BU	LDING	1053.84	S.F.	EXPOS	ING BU	LDING	1035.38	S.F.	EXPOSING BUILDING			1036.10	S.F.		
F/	CE ARE	Α	97.90	S.M.	F/	ACE ARE	Α	96.19	S.M.	F	ACE ARE	Α	96.26	S.M.		
DODTI	ON WAL	ADEA	1053.84	S.F.	DODTI	ON WAL	ADEA	1035.38	S.F.	DODTI	ONL WALL	ADEA	1036.10	S.F.		
PORTI	JN WAL	LAKEA	97.90	S.M.	PURIL	JN WAL	LAKEA	96.19	S.M.	PORTION WALL AREA			96.26	S.M.		
	ng d <b>i</b> st			0 m		ng d <b>i</b> st		7.50			NG DIST		7.50			
	% OPEN		50.50	%		% OPEN		50.50	%		% OPEN		50.50	%		
OPENINGS ALLOWED 532.19 S.F.						NGS ALI		522.87	S.F.		NGS ALL		523.23	S.F.		
OPENI	IGS PRO		268.46	S.F.	OPENI	NGS PRO		268.46	S.F.	OPENII	NGS PRO		268.46	S.F.		
			AL NOTES			ΑI	DDITION	AL NOTES			ΑI	DITION	AL NOTES			
GLAZE	D AREA	CALCU	LATED W/ F	RAME S <b>I</b> ZE	GLAZE	D AREA	CALCU	_ATED W/ FF	RAME S <b>I</b> ZE	GLAZE	D AREA	CALCUL	ATED W/ FF	RAME SIZE		
MIN	US 2" AF	ROUND E	ENTIRE PEF	METER	MINUS 2" AROUND ENTIRE PERIMETER					MINUS 2" AROUND ENTIRE PERIMETER						

#### WALK OUT BASEMENT CONDITION

WINDOW SUMMARY						WINDOW SUMMARY					WINDOW SUMMARY					
PER O.B.C. TABLE 9.10.15.4						PER O.B.C. TABLE 9.10.15.4					PER O.B.C. TABLE 9.10.15.4					
RIGHT SIDE ELEV. 'A', STD./OPT.						IT SID		V. 'B', ST	D./OPT.	RIGHT SIDE ELEV. 'C', STD./OPT.						
QUAN.	WIDTH	DEPTH		/ / DOOR IZE (S.F.)	QUAN.	WIDTH	DEPTH	WINDOW FRAME S	/ / DOOR IZE (S.F.)	QUAN.	WIDTH	DEPTH	WINDOV FRAME S	V / DOOR SIZE (S.F.)		
1	48"	56"		15.89	1	48"	56"		15.89	1	48"	56"		15.89		
1	52"	20"		5.33	1	52"	20"		5.33	1	52"	20"		5.33		
1	16"	82"		6.50	1	16"	82"		6.50	1	16"	82"		6.50		
111	16"	82"		6.50	1	16"	82"		6.50	1	16"	82"		6.50		
0	0"	0"		0.00	0	0"	0"		0.00	0	0"	0"		0.00		
0	0"	0"		0.00	0	0"	0"		0.00	0	0"	0"		0.00		
0	0"	0"		0.00	0	0"	0"		0.00	0	0"	0"		0.00		
0	0"	0"		0.00	0	0"	0" 0"		0.00	0	0"	0"		0.00		
0	0"	0"		0.00	0	0"	0"		0.00	0	0"	0"		0.00		
2		R LITE	9.19	0.00 18.38	2		RLITE	9.19	0.00 18.38	2			9.19	0.00 18.38		
0	AR		0.00	0.00	0		CH	0.00	0.00	0	DOOR LITE ARCH		0.00	0.00		
0		CH.	0.00	0.00	0		CH	0.00	0.00	0		CH	0.00	0.00		
<del>0</del>		CH.	0.00	0.00	0 ARCH		0.00	0.00	0 ARCH		0.00	0.00				
			ON #2	0.00	PORTION #2						PORTION #2					
EXPOS	SING BU		1480.67	S.F.	EXPOS	SING BU		1474.12	S.F.	FXPOS	SING BU		1478.78	S.F.		
	ACE ARE		137.56	S.M.		ACE ARE		136.95	S.M.	4	ACE ARE		137.38	S.M.		
DODTI	201101011	4054	202.44	S.F.	DODTI	20110/01	4 DE 4	202.44	S.F.	PORTION WALL AREA			202.44	S.F.		
PORT	ON WAL	L AREA	18.81	S.M.	PORT	ON WAL	_ AREA	18.81	S.M.	PORT	JN WAL	LAREA	18.81	S.M.		
LIMITI	NG DIST	ANCE	9.4	0 m	LIMIT	NG DIST	ANCE	9.4	0 m	LIMITING DISTANCE			9.4	0 m		
	% OPEN		34.00	%		% OPEN		34.00	%		% OPEN		34.00	%		
	NGS ALI		68.83	S.F.		NGS ALI		68.83	S.F.		NGS ALI		68.83	S.F.		
OPENIN	NGS PRO		52.60	S.F.	OPENIN	NGS PR			S.F.	OPENI	NGS PRO		52.60	S.F.		
	Αl	DDITION.	AL NOTES			Αl	DDITION	AL NOTES			ΑI	DDITION.	AL NOTES			
GLAZE	D AREA	CALCU	_ATED W/ FF	RAME S <b>I</b> ZE	GLAZED AREA CALCULATED W/ FRAME SIZE					GLAZED AREA CALCULATED W/ FRAME SIZE						
MIN	US 2" AF	ROUND E	NTIRE PER	IMETER	MIN	US 2" AF	ROUND	ENTIRE PER	METER	MIN	US 2" AF	ROUND E	ENTIRE PER	METER		

WINDOW SUMMARY						WINDOW SUMMARY						WINDOW SUMMARY					
PER O.B.C. TABLE 9.10.15.4						PER C	).B.C. TA	BLE 9.10.15	.4	PER O.B.C. TABLE 9.10.15.4							
	REA		VATION	Α		REA		VATION	В	REAR ELEVATION C							
QUAN.	WIDTH	DEPTH	WINDOW FRAME S		QUAN.	WIDTH	DEPTH	WINDOW / DOOR FRAME SIZE (S.F.)		QUAN.	WIDTH	DEPTH	WINDOW FRAME S				
1	72"	56"		24.56	1	72"	56"		24.56	1	72"	56"		24.56			
1	48"	56"		15.89	1	48"	56"		15.89	1	48"	56"		15.89			
2	24"	56"		14.44	2	24"	56"		14.44	2	24"	56"		14.44			
1	60"	56"		20.22	1	60"	56"		20.22	1	60"	56"		20.22			
2	24"	72"		18.89	2	24"	72"		18.89	2	24"	72"		18.89			
1	60"	72"		26.44	1	60"	72"		26.44	1	60"	72"		26.44			
3	48"	48"		40.33	3	48"	48"		40.33	3	48"	48"		40.33			
2	24"	48"		12.22	2	24"	48"		12.22	2	24"	48"		12.22			
1	60"	48"		17.11	1	60"	48"		17.11	1	60"	48"		17.11			
0	0"	0"		0.00	0	0"	0"		0.00	0	0"	0"		0.00			
3		& TRAN	43.56	130.68		DOOR		43.56	130.68	3	DOOR & TRAN		43.56	130.68			
0		CH	0.00	0.00	0	AR		0.00	0.00	0			0.00	0.00			
0		RCH RCH	0.00	0.00	0	AR		0.00	0.00	0	AR AR		0.00	0.00			
_					0 ARCH 0.00 0.00												
_	PATL				SPATIAL CALCULATION						SPATIAL CALCULATION						
EXPOS	SING BU	ILDING	1272.74	S.F.	EXPOSING BUILDING			1254.28	S.F.	EXPOSING BUILDING			1255.00	S.F.			
F/	ACE ARE	EA	118.24	S.M.	F/	ACE ARE	:A	116.53	S.M.	F	ACE ARE	EA	116.59	S.M.			
DODTI	ON WAL	I ADEA	1272.74	S.F.	DODTI	ON WALI	ADEA	1254.28	S.F.	DODTI	ON WAL	ADEA	1255.00	S.F.			
			118.24	S.M.				116.53	S.M.				116.59	S.M.			
	NG DIS			0 m		NG DIST		7.5		LIMITING DISTANCE			7.5				
	% OPEI		25.75	%		% OPEN		25.75	%		% OPEN		25.75	%			
	NGS ALI		327.73	S.F.		NGS ALL		322.98	S.F.		NGS ALI		323.16	S.F.			
OPENI			320.79	S.F.	OPENI	NGS PRO		320.79	S.F.	OPENII	NGS PRO		320.79	S.F.			
			AL NOTES		ADDITIONAL NOTES						ADDITIONAL NOTES						
			.ATED W/ FI		GLAZED AREA CALCULATED W/ FRAME SIZE						GLAZED AREA CALCULATED W/ FRAME SIZE						
MIN	US 2" AI	ROUND E	NTIRE PER	METER	MIN	US 2" AF	ROUND E	ENTIRE PER	IMETER	MIN	IUS 2" AF	ROUND E	NTIRE PER	METER			

#### **DECK CONDITION SPATIAL CALCULATIONS**

THE UNDERSIGNED HAS REVIEWED AND TAKES RESPONSIBILITY FOR THIS DESIGN AND HAS THE QUALIFICATIONS AND MEETS THE REQUIREMENTS SET OUT IN THE ONTARIO BUILDING CODE TO BE A DESIGNER.

 QUALIFICATION INFORMATION
 23177

 All an Whiting
 SIGNATURE
 BCIN

 BERGISTRATION INFORMATION
 BCIN
 BCIN




**GOLDPARK HOMES - 217020** PINE VALLEY, VAUGHAN ONT.


UNIT 5003 - THE OAKGROVE REV.2019.11.25

 Drawn By
 Checked By
 Scale
 File Number
 Page Number


 HDAI
 AW
 3/16"=1"-0"
 217020WS5003.dwg
 W3a of W7

 8966 Woodbine Ave, Markham, ON L3R 0J7
 T 905.737.5133
 F 905.737.7326

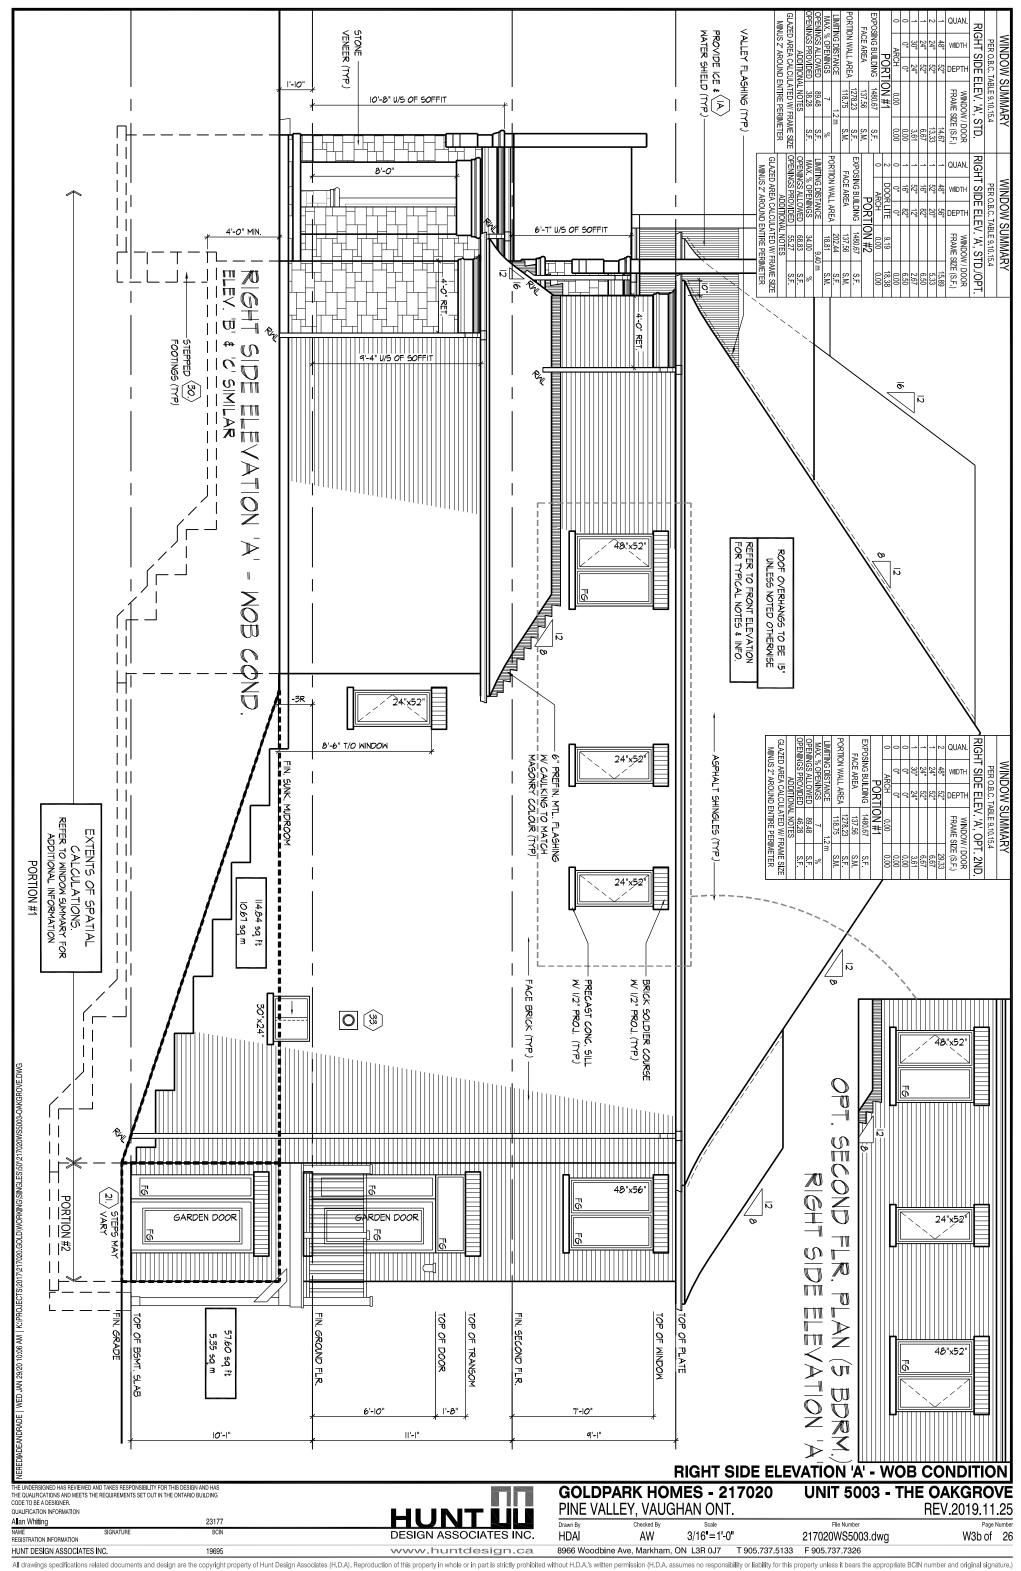

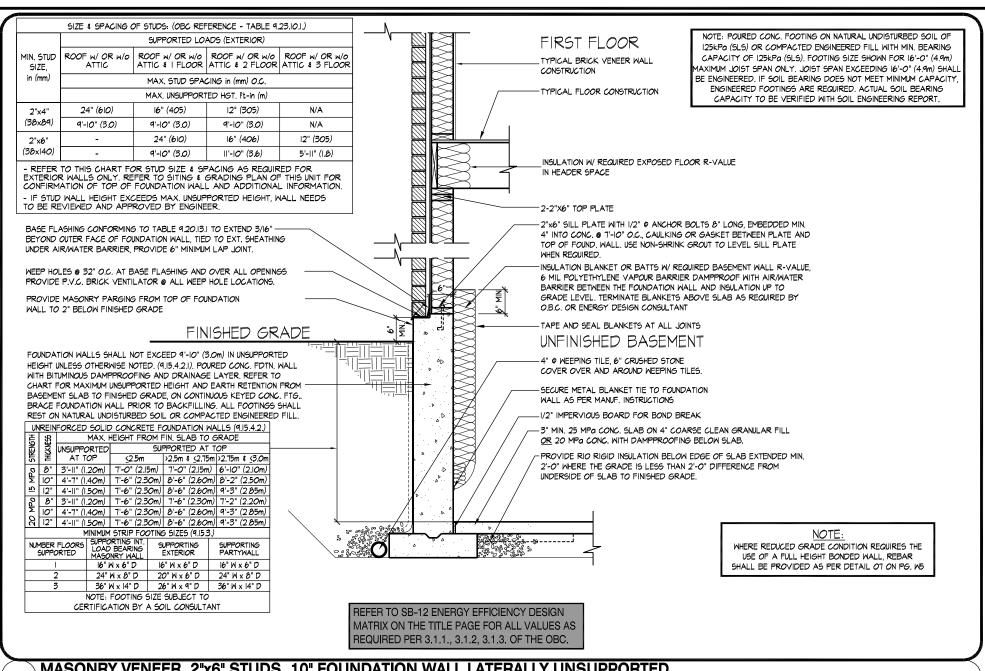



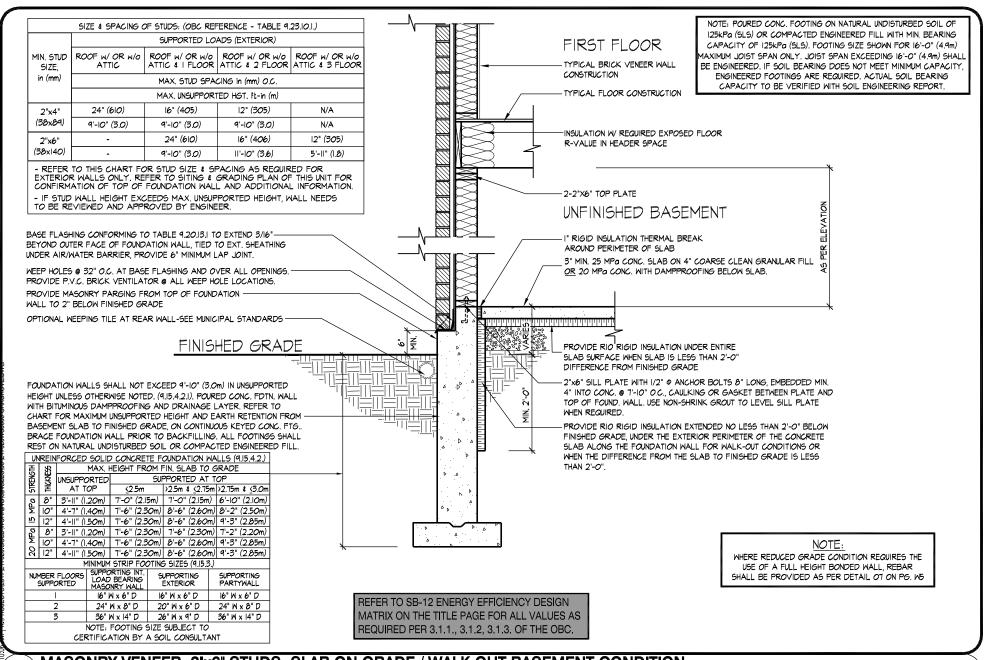

MASONRY VENEER, 2'x6" STUDS, SLAB ON GRADE / WALK OUT BASEMENT CONDITION

06

Allan Whiting

**DECK DETAILS 1** 

REV.2019.11.25

W4 of W7

QUALIFICATION INFORMATION

23177


BCIN


DESIGN ASSOCIATES INC.

**GOLDPARK HOMES - 217020** PINE VALLEY, VAUGHAN ONT.

**UNIT 5003 - THE OAKGROVE** 


File Number 3/16"=1'-0" 217020WS5003.dwg HDAI AW 8966 Woodbine Ave, Markham, ON L3R 0J7 T 905.737.5133 F 905.737.7326

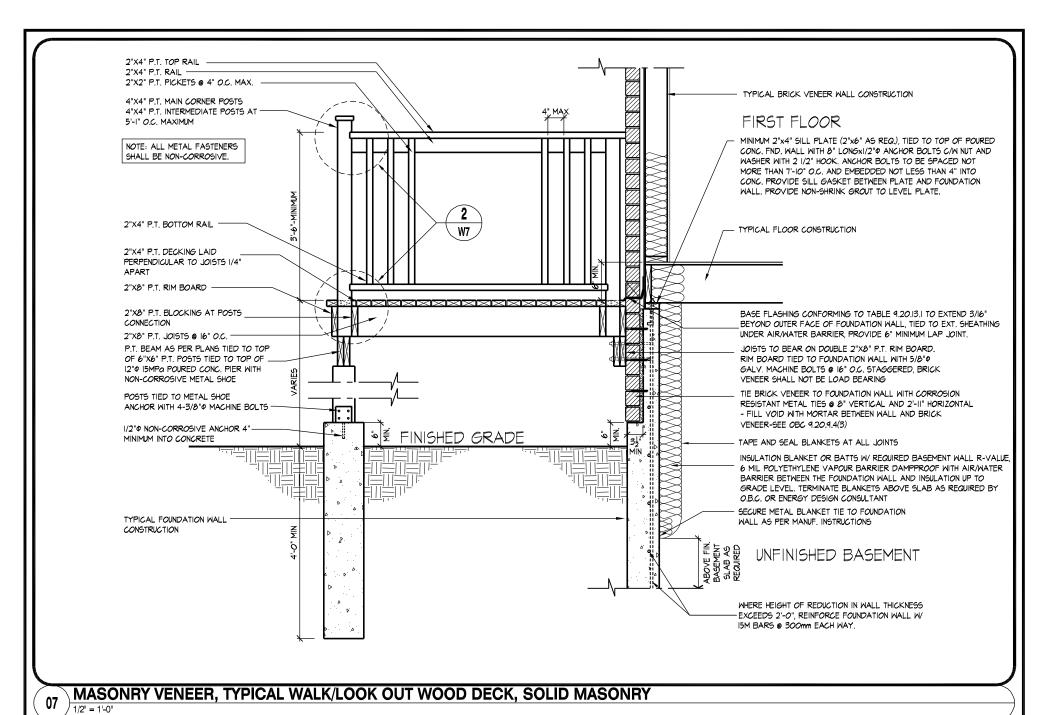


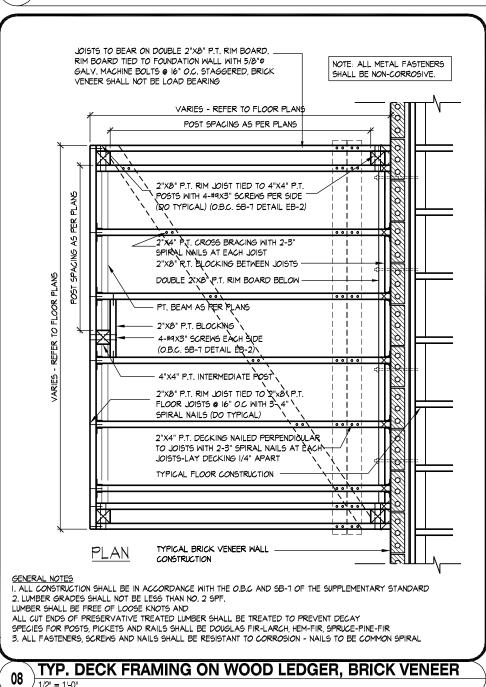


**DECK DETAILS 2** 

**GOLDPARK HOMES - 217020 UNIT 5003 - THE OAKGROVE** PINE VALLEY, VAUGHAN ONT. REV 2019 11 25 QUALIFICATION INFORMATION Allan Whiting 23177 File Number 217020WS5003.dwg NAME REGISTRATION INFORMATION BCIN DESIGN ASSOCIATES INC. HDAI AW 3/16"=1'-0" W5 of W7 8966 Woodbine Ave, Markham, ON L3R 0J7 T 905.737.5133 F 905.737.7326 HUNT DESIGN ASSOCIATES INC. 19695 www.huntdesign.ca

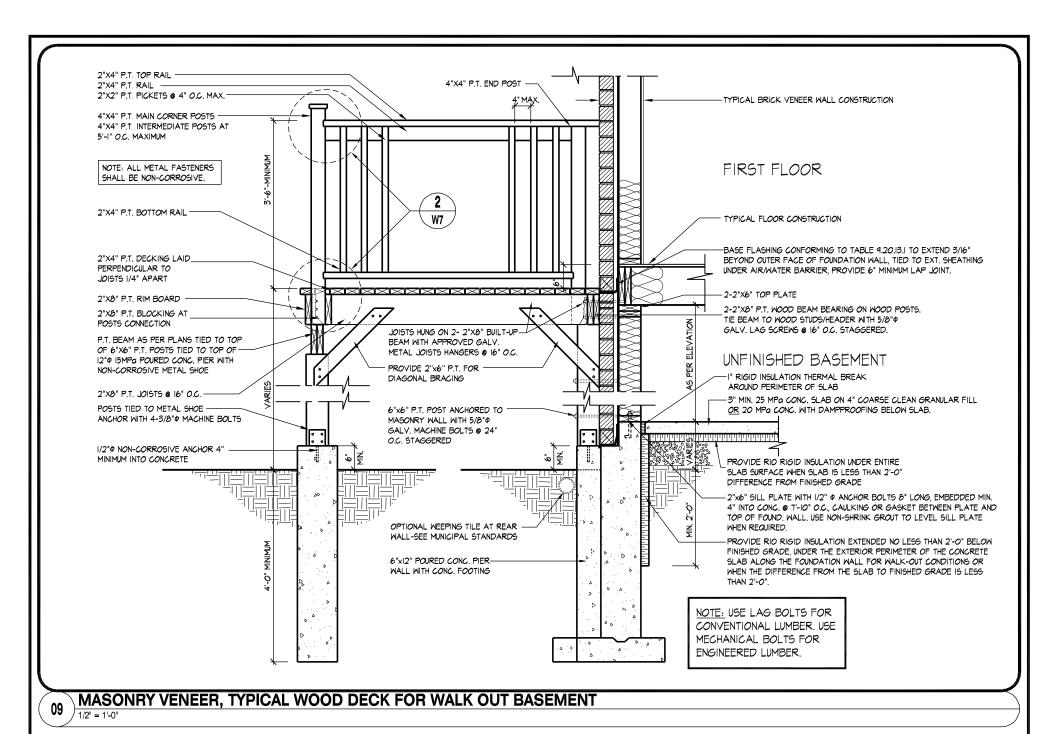

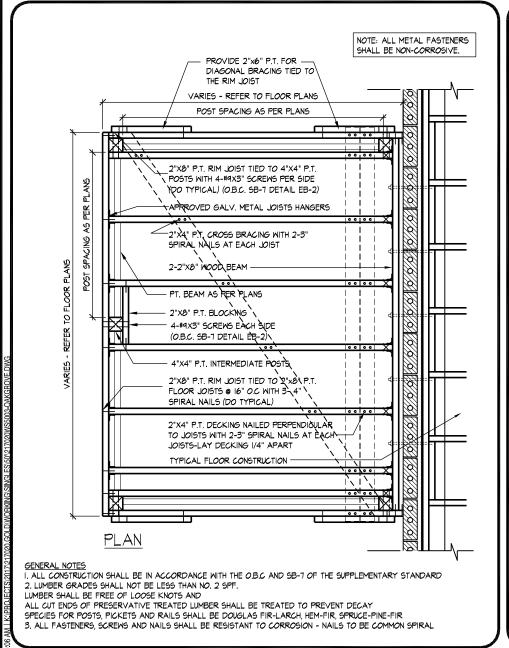

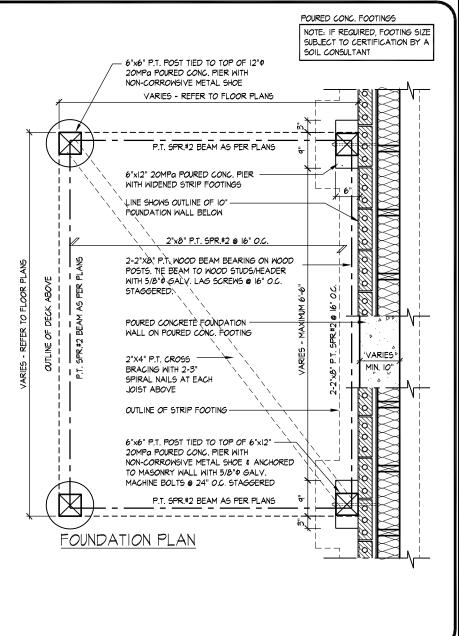

MASONRY VENEER, TYPICAL DECK FRAMING PLAN

11

**DECK DETAILS 3** 

REV.2019.11.25

QUALIFICATION INFORMATION Allan Whiting 23177

10





**GOLDPARK HOMES - 217020 UNIT 5003 - THE OAKGROVE** PINE VALLEY, VAUGHAN ONT.


File Numbe 217020WS5003.dwg HDAI AW 3/16"=1'-0" W6 of W7 8966 Woodbine Ave, Markham, ON L3R 0J7 T 905.737.5133 F 905.737.7326

MASONRY VENEER, TYPICAL DECK FOUNDATION PLAN

www.huntdesign.ca HUNT DESIGN ASSOCIATES INC. 19695

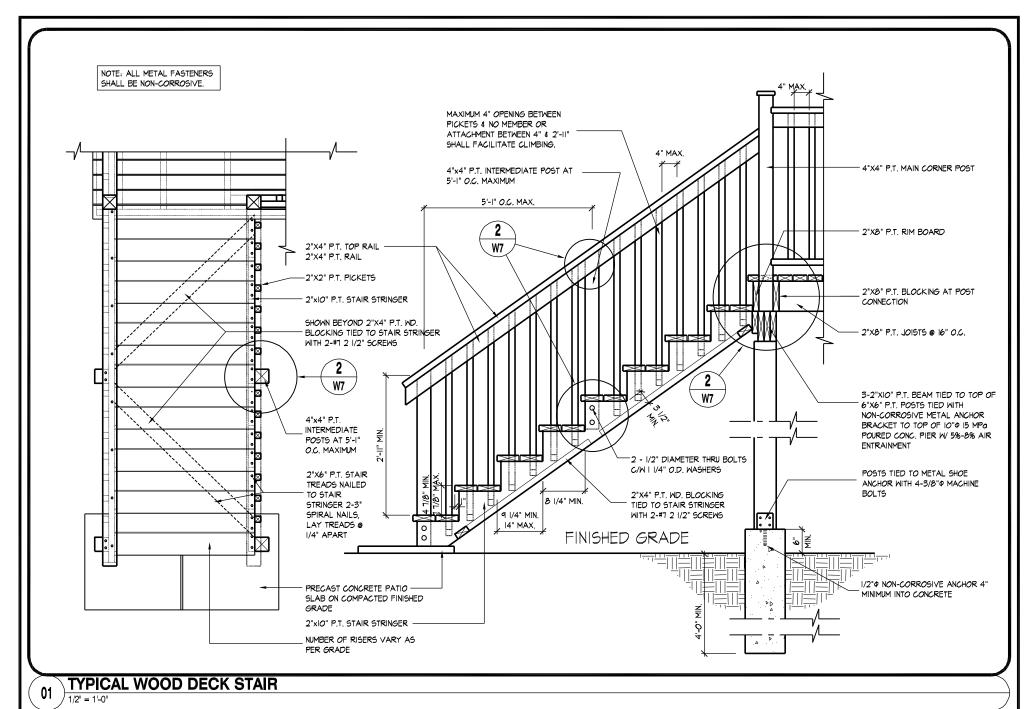

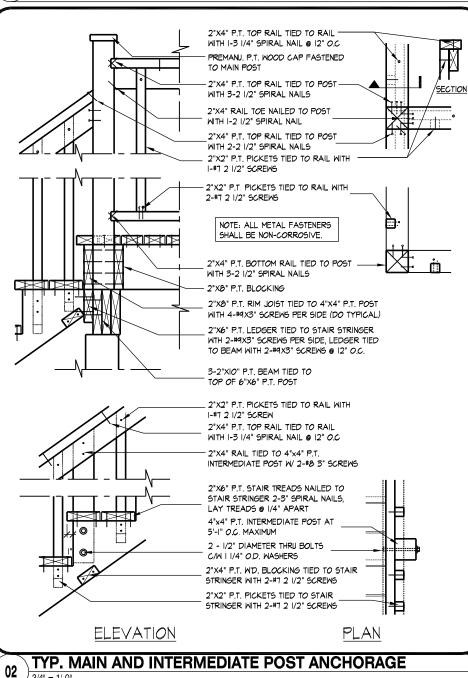

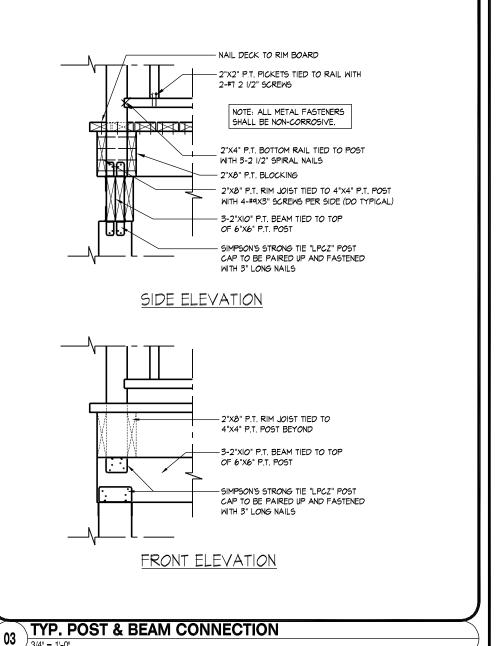

**DECK DETAILS 4** 

THE QUALIFICATIONS AND MEETS THE REQUIREMENTS SET OUT IN THE ONTARIO BUILDING CODE TO BE A DESIGNER.

QUALIFICATION INFORMATION

ALIAN WHITE

ALIAN WHITE

23177

Allan Whiting



**GOLDPARK HOMES - 217020 UNIT 5003 - THE OAKGROVE** PINE VALLEY, VAUGHAN ONT.

3/16"=1'-0"

AW

REV.2019.11.25 File Number 217020WS5003.dwg W7 of W7

HDAI