

C:\Users\Neredia\OneDrive - HUNT DESIGN  
ASSOCIATES  
INC\Desktop\217020WS4002-Valleyview.rvt

THE UNDERSIGNED HAS REVIEWED AND TAKES RESPONSIBILITY FOR THIS  
DESIGN AND HAS THE QUALIFICATIONS AND MEETS THE REQUIREMENTS SET  
OUT IN THE ONTARIO BUILDING CODE TO BE A DESIGNER.

QUALIFICATION INFORMATION

NAME SIGNATURE BCIN  
Allan Whiting 23177

REGISTRATION INFORMATION

HUNT DESIGN ASSOCIATES INC.


19695

**HUNT**  
DESIGN ASSOCIATES INC.  
www.huntdesign.ca

**GOLDPARK HOMES - 217020 UNIT 4002 - THE VALLEYVIEW**  
PINE VALLEY, VAUGHAN, ONTARIO  
REV. 2021.07.29

Drawn By NEA Checked By AW Scale 3/16"=1'-0" File Number 217020WS4002.rvt Page Number 4A of 20  
8966 Woodbine Ave, Markham, ON L3R 0J7 T905.737.5133 F905.737.7328

All drawings specifications related documents and design are the copyright property of Hunt Design Associates (H.D.A). Reproduction of this property in whole or in part is strictly prohibited without H.D.A.'s written permission (H.D.A. assumes no responsibility or liability for this property unless it bears the appropriate BCIN number and original signature.)

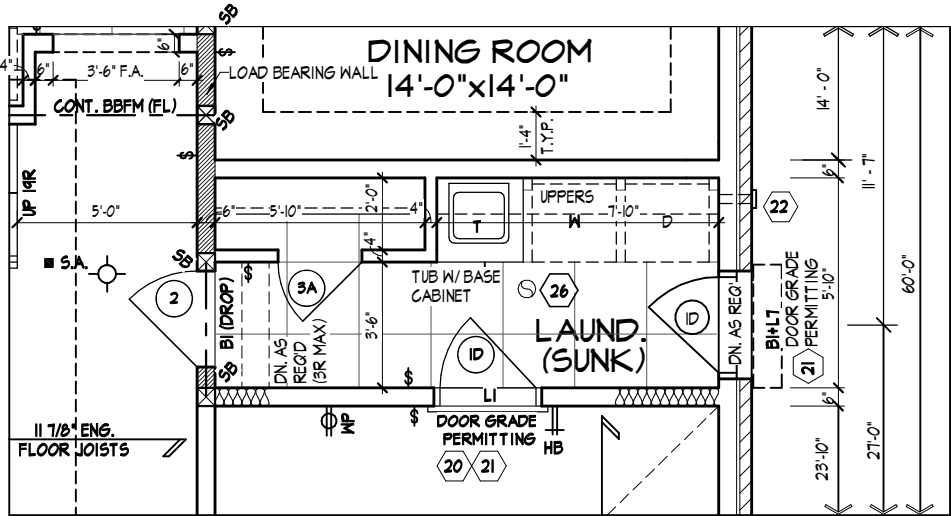

PARTIAL GROUND FLOOR PLAN. ELEV. 'A' - LOT 18

PARTIAL GROUND FLOOR PLAN -LOT 18