
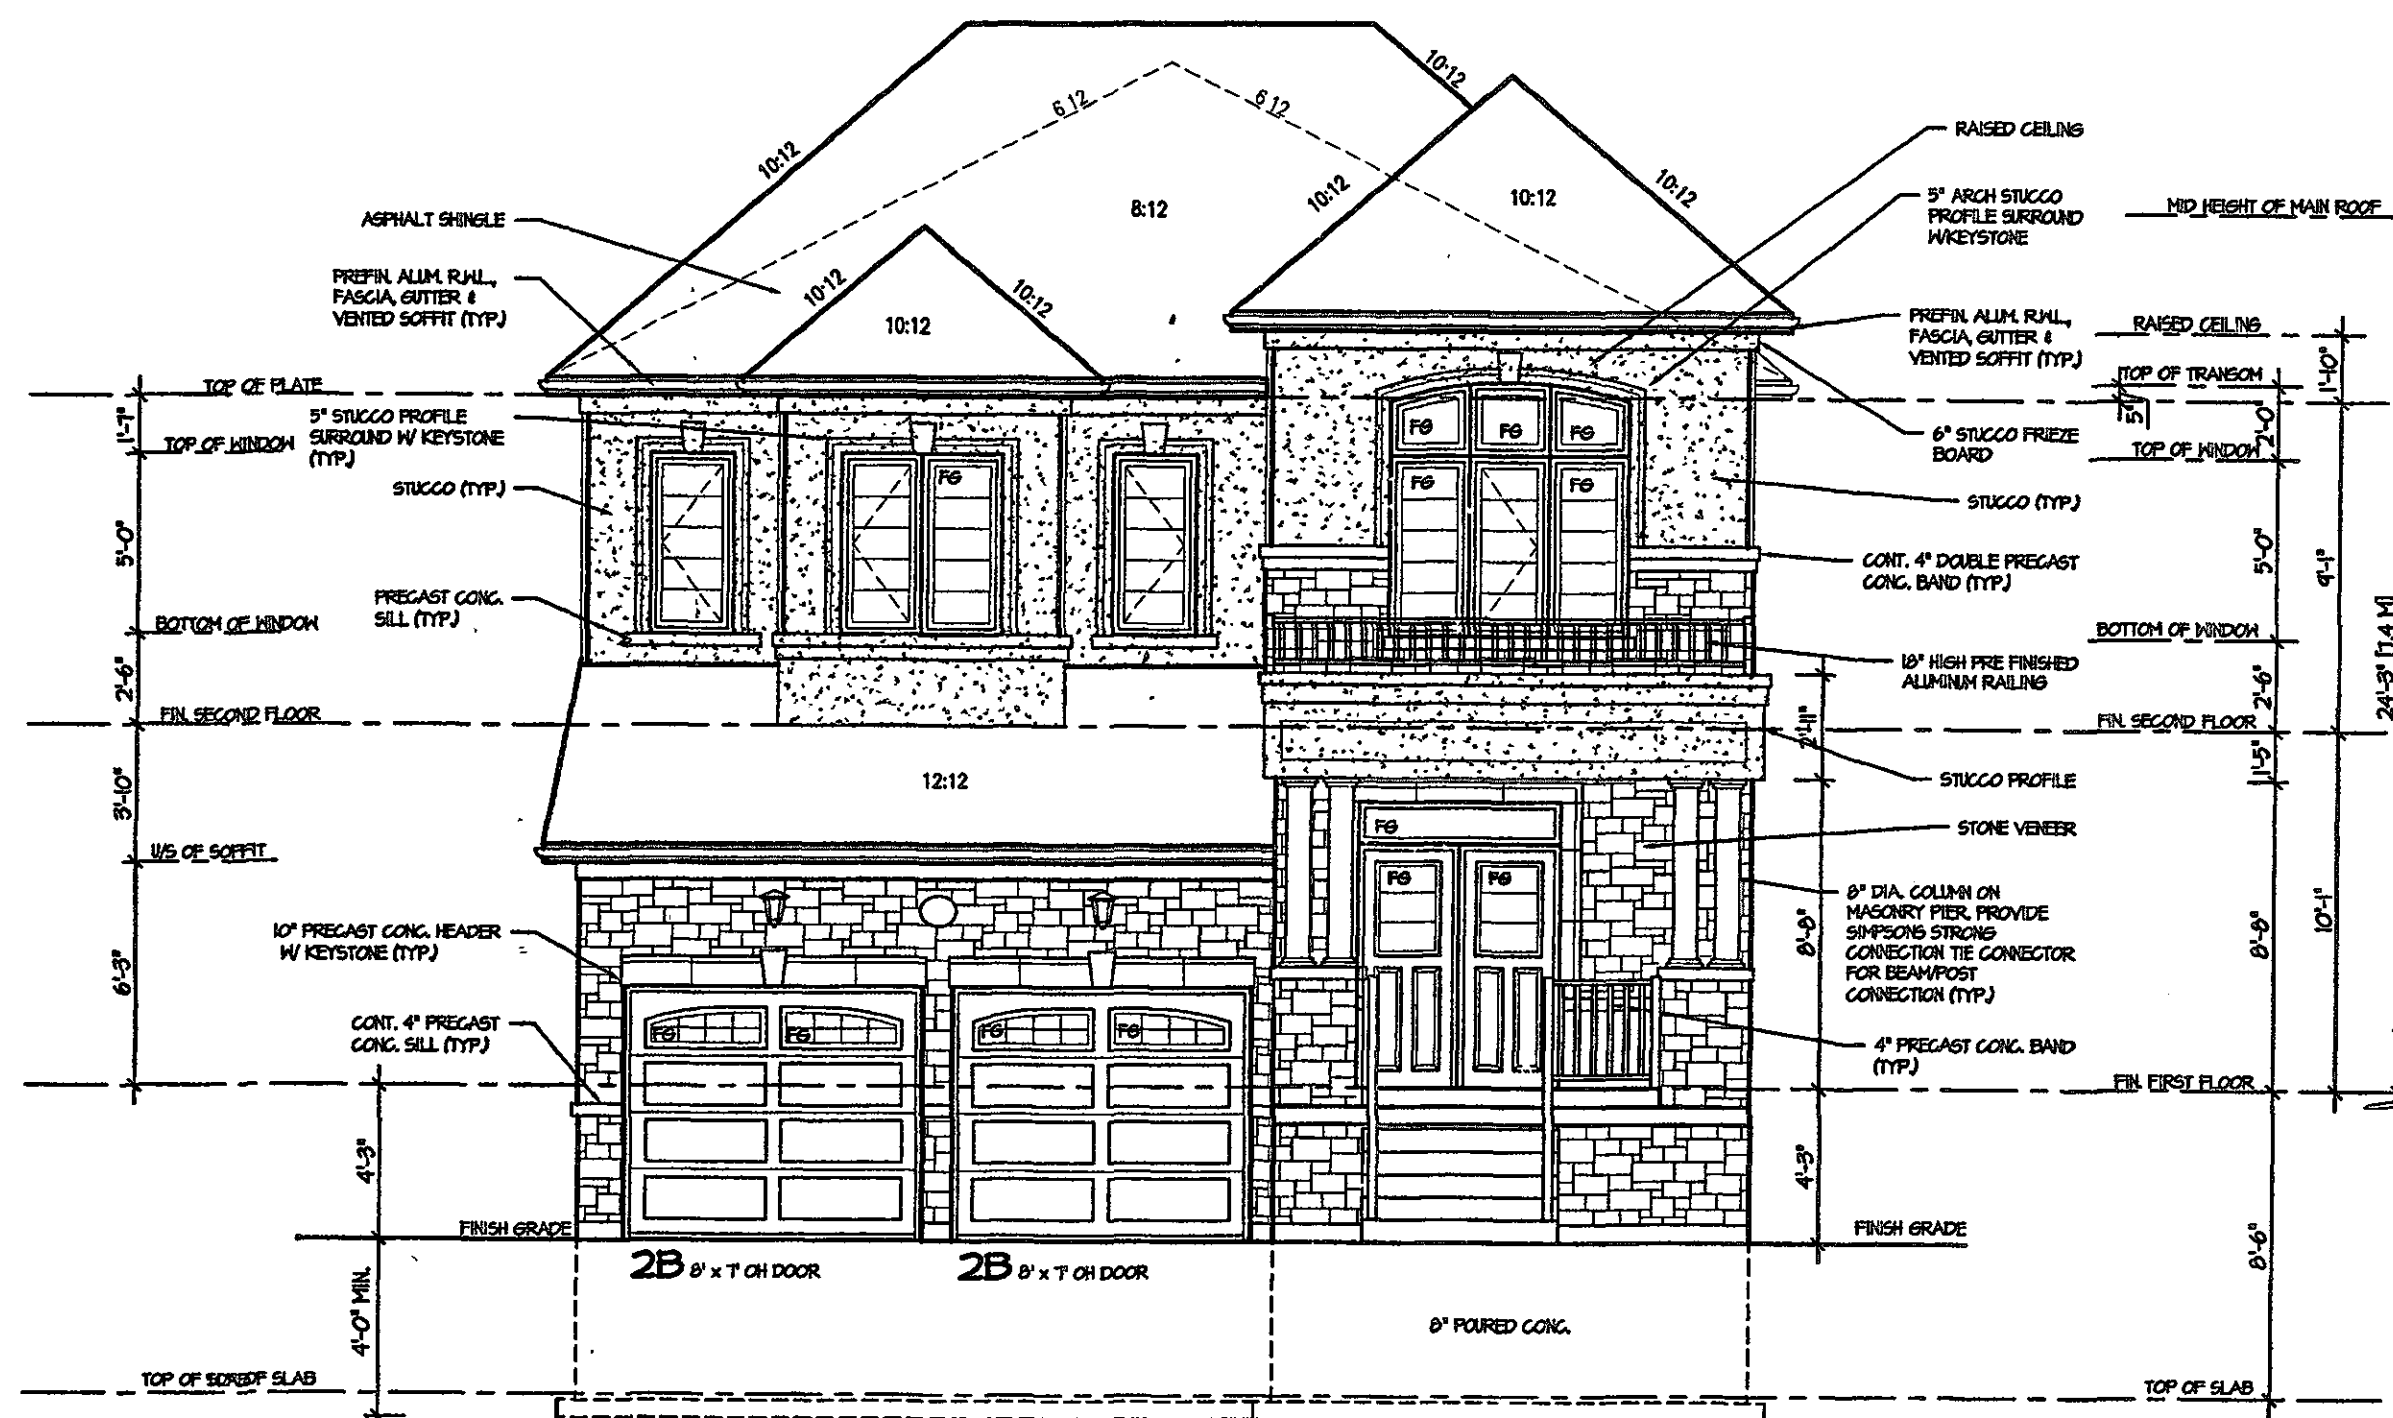


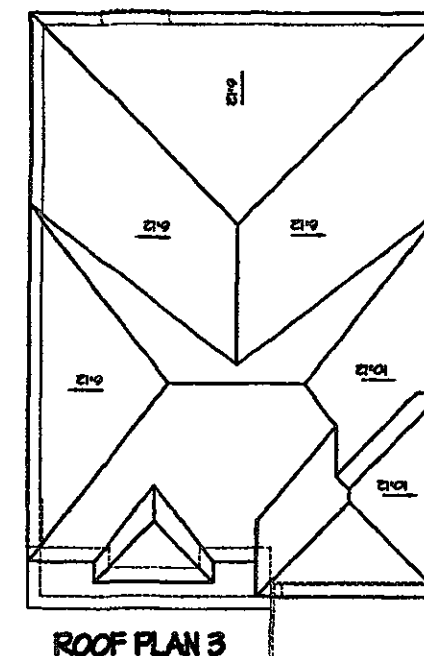

CITY OF HAMILTON
Building Division

Permit No. 10

THESE STAMPED DRAWINGS SHALL BE AVAILABLE ON SITE

CONTRACTOR SHALL COMPLY WITH

Permit No. 15

THESE STAMPED DRAWINGS SHALL BE AVAILABLE ON SITE

THE OWNER AND/OR CONTRACTOR SHALL COMPLY WITH
THE ONTARIO BUILDING CODE AND ALL OTHER APPLICABLE LAW

has been reviewed by

These drawings and/or specifications have been reviewed by
 Feb 21
 FOR CHIEF BUILDING OFFICIAL DATE

It is the builder's complete responsibility to ensure that all plans submitted for approval fully comply with the Architectural Guidelines and all applicable regulations and requirements including zoning provisions and any provisions in the subdivision agreement. The Control Architect is not responsible in any way for examining or approving site (lotting) plans or working drawings with respect to any zoning or building code or permit matter or that any house can be properly built as located on the lot.

This is to certify that these plans comply with the applicable Architectural Design Guidelines approved by the City of HAMILTON

ARCHITECTURAL REVIEW / OFFICIAL

14 28 7011

John G. Williams Limited, Architect

ROSEWOOD 1A

COMPLIANCE PACKAGE "A1"

5			The undersigned has reviewed and takes responsibility for this design, and has the qualifications and meets the requirements set out in the Ontario Building Code to be a designer. QUALIFICATION INFORMATION Required unless design is exempt under Division C, Subsection 3.2.5 of the building code VIKAS GAJJAR 28770 NAME SIGNATURE BCIN	REGION DESIGN INC. 8700 DUFFERIN ST CONCORD, ONTARIO L4K 4S6 P (416) 736-4096 F (905) 660-0746	REGION DESIGN INC.	SHEET TITLE		FRONT ELEVATION 3 FOR LOT 91		CONTRACTOR SHALL CHECK ALL DIMENSIONS AND ELEVATIONS BEFORE COMMENCING WITH WORK AND REPORT ANY DISCREPANCIES TO THE DESIGNER. PRINTS ARE NOT TO BE SCALED.		 PROJECT NAME RUSSEL GARDENS II			
4						SCALE	3/16"=1'-0"	BY	ZMP	AREA	2670		PAGE No.	4-3B	
3						DATE	OCT 2018	TYPE		PROJECT	03-13-03				
2	REVISED FOR LOT 109	OCT 2018													
1	ISSUED FOR REVIEW	FEB 2017													
REVISIONS															