


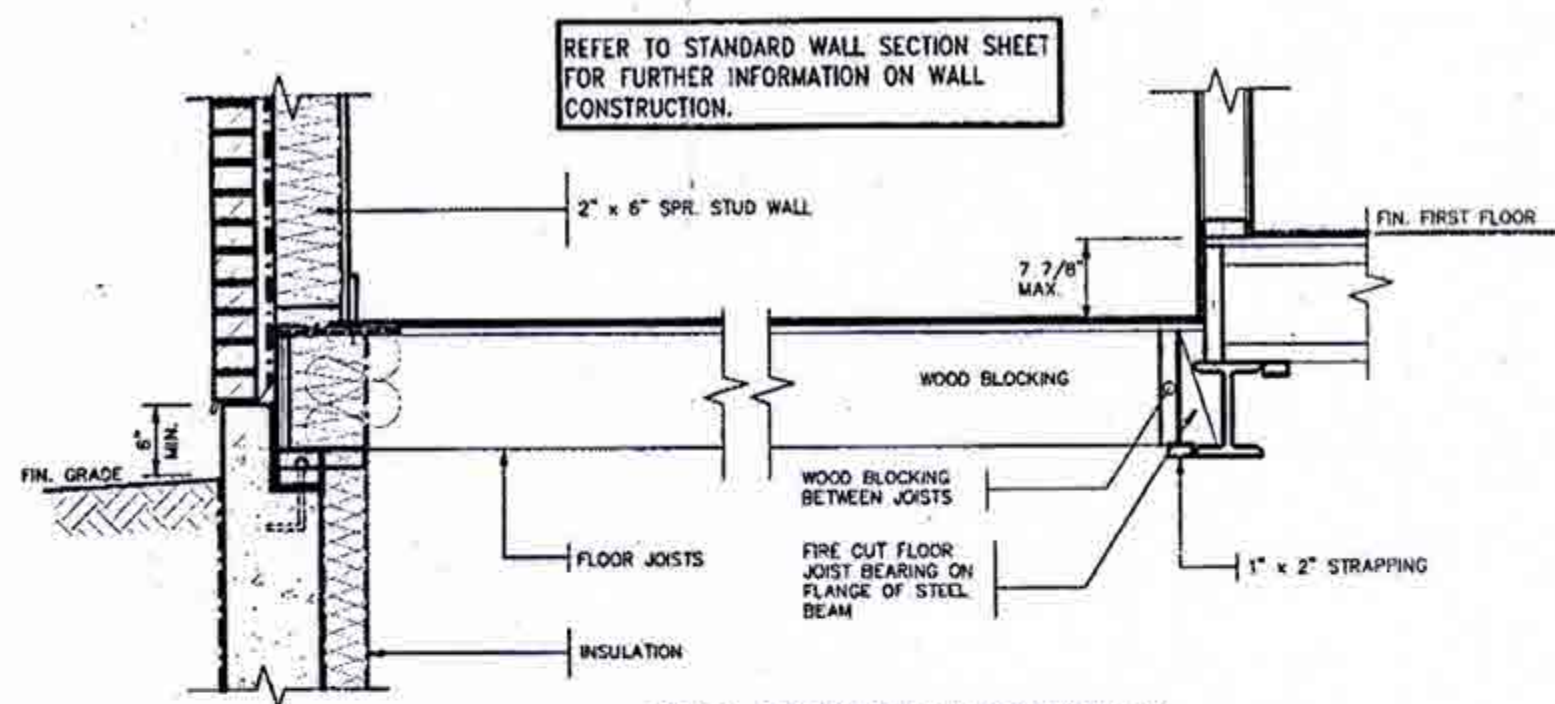


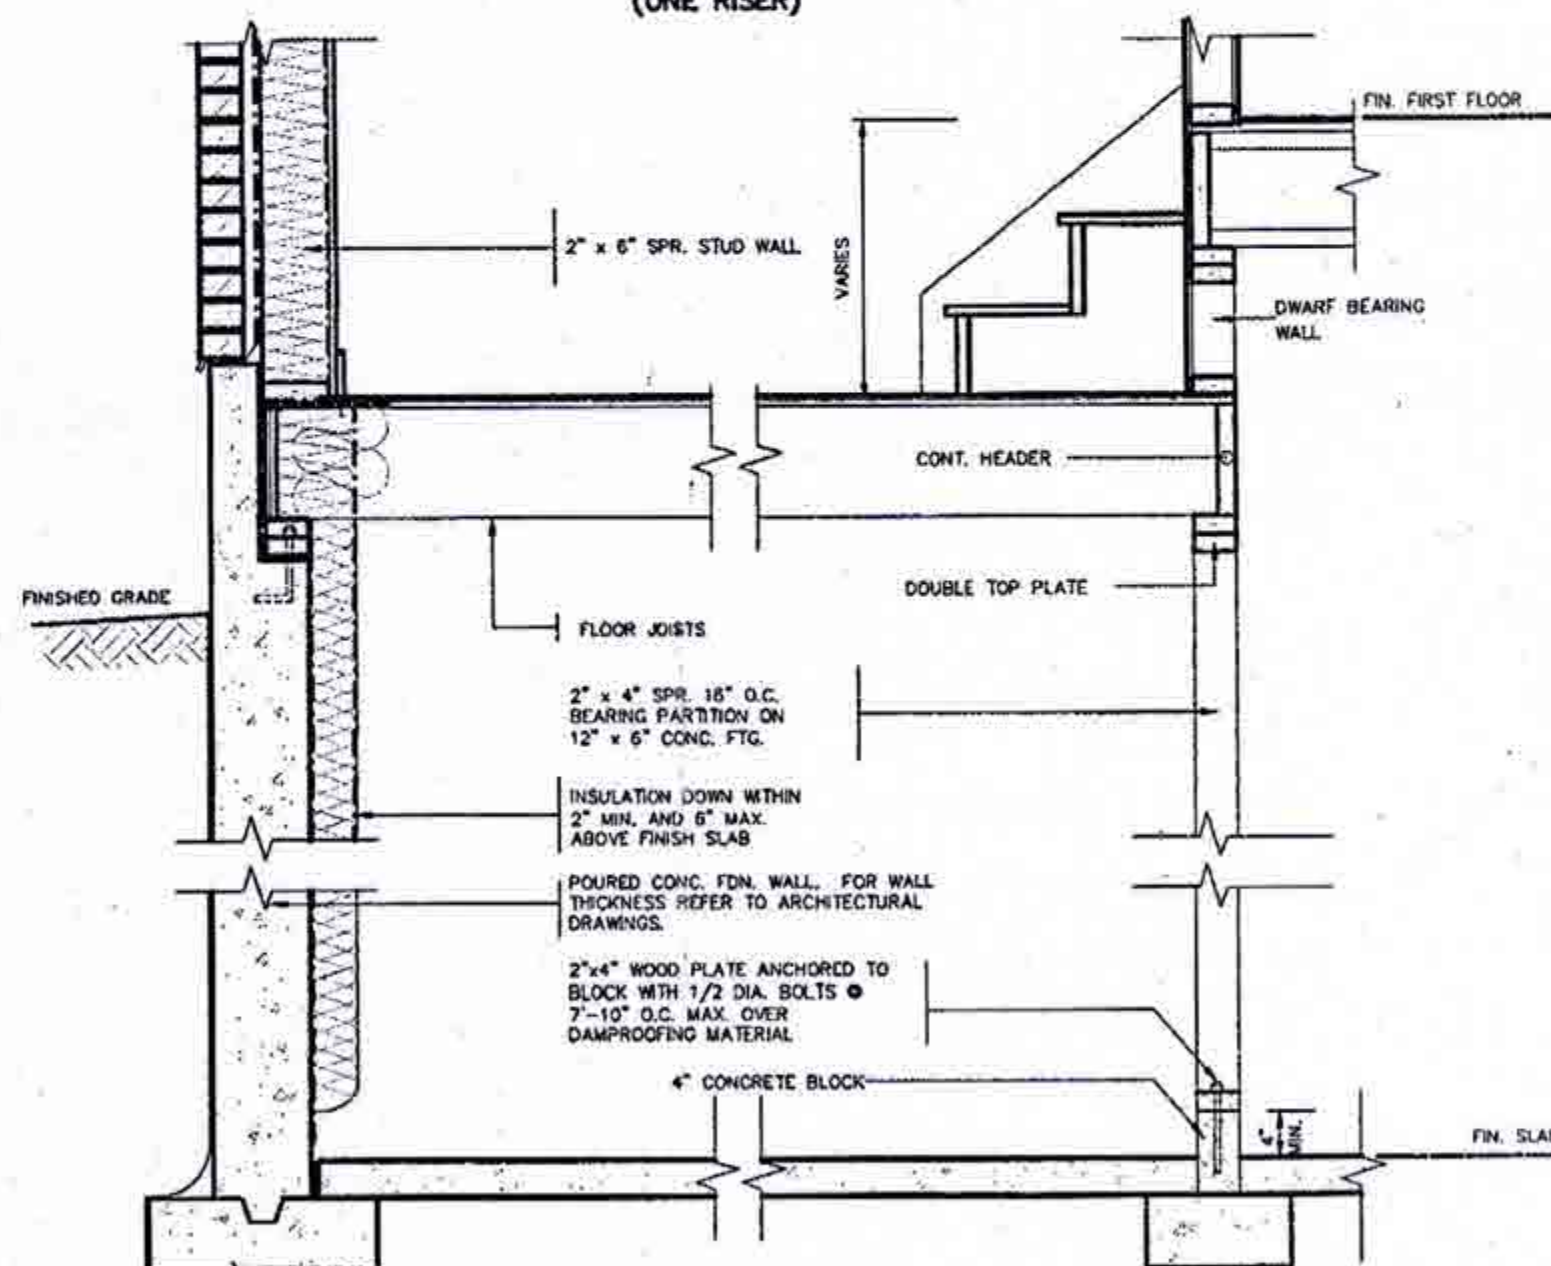

**DETAIL OF SUNKEN LAUNDRY/ENTRY
(ONE RISER)**

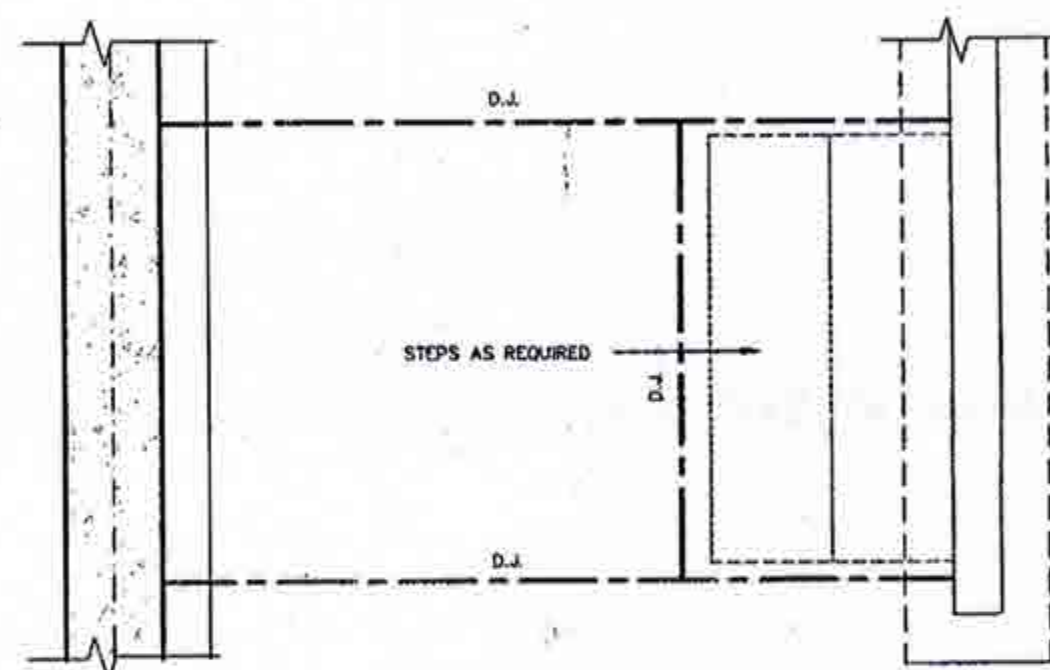

**DETAIL OF SUNKEN LAUNDRY/ENTRY
(MORE THAN ONE RISER)**

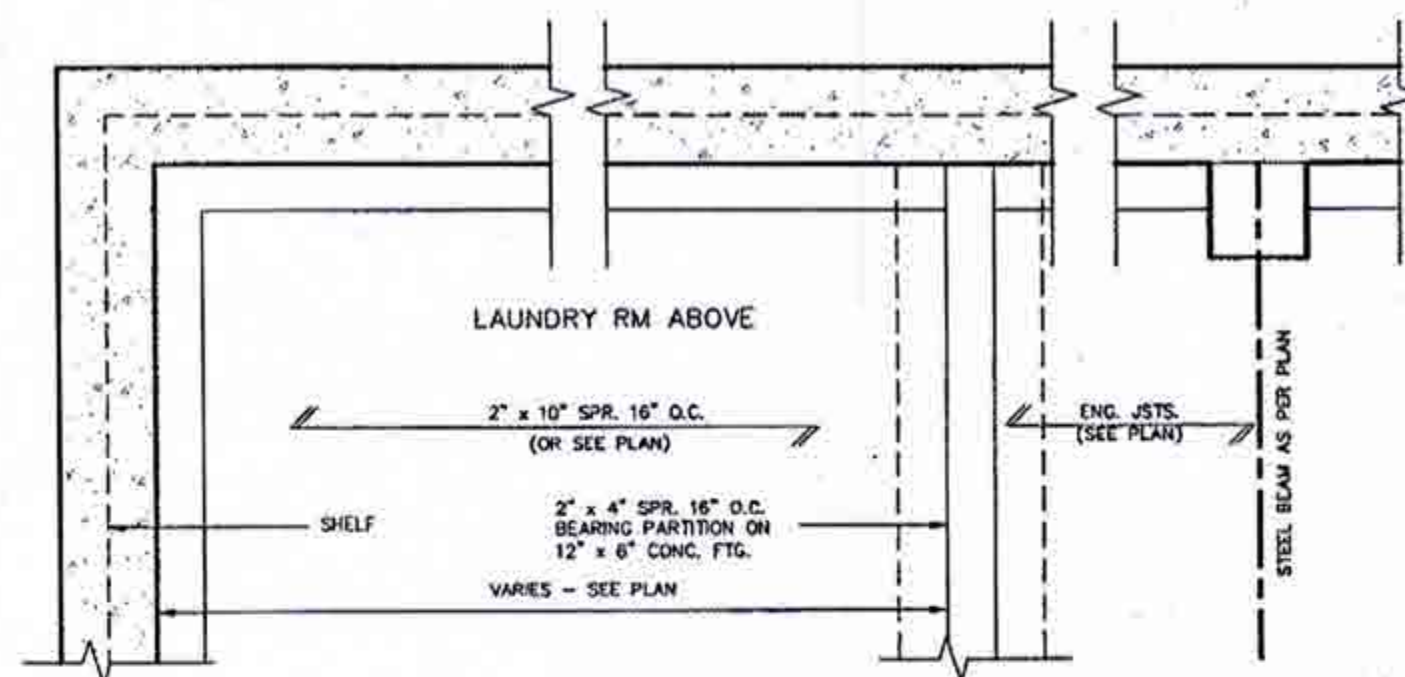

PARTIAL FOUNDATION PLAN



**2012 CODE
COMPLIANCE PACKAGE A1**

1 ISSUED FOR PERMIT JULY 23/18 date	The undersigned has reviewed and takes responsibility for the design and has the qualifications and meets the requirements set out in the Ontario Building Code to be a Designer. qualification information Richard Vink 24488 signature name registration information VAS Design Inc. 42658	VAS DESIGN 255 Consumers Rd Suite 120 Toronto ON M2J 1R4 1 416.630.2255 / 416.630.4782 vasdesign.com	Greenpark. PROJECT NAME MINNISALE HOMES CORP. MUNICIPALITY BRAMPTON PROJECT NO. 18012 drawing no. 2 SUNKEN FLOOR DETAILS 18012-GP-STD_DETAILS_A1 NOT TO SCALE
--	---	--	--

All drawings, specifications, related documents and design are the copyright property of VAS DESIGN. Reproduction of this property in whole or in part is strictly prohibited without VAS DESIGN's written permission.

EAVE PROTECTION SHALL BE PROVIDED FROM THE EDGE OF ROOF A MIN. 3'-0" (900mm) UP FROM THE ROOF SLOPE TO A LINE NOT LESS THAN 1'-0" (300mm) INSIDE THE INNER FACE OF THE EXTERIOR WALL. EAVE PROTECTION SHALL BE LAID BENEATH THE STARTER STRIP AND SHALL CONSIST OF TYPE 'M' OR TYPE 'S' ASPHALT COATED ROOFING SHEETS.

210 ASPHALT SHINGLES ON 3/8" PLYWOOD SHEATHING USE 'M' CLIPS FOR TRUSSES

STARTER STRIP OF ROOF SHINGLES REQUIRED

2"x5" FASCIA BOARD PREFINISHED METAL GUTTER, FASCIA AND VENTED SOFFIT

4" FACE BRICK TIED TO STUDS WITH GALVANIZED 7/8" WIDE METAL TIES @ 16" o.c. HORIZONTAL AND 24" o.c. VERTICAL

1" AIR SPACE

#15 BUILDING PAPER OVER 7/16" OSB SHEATHING, 2"x6" SPR. STUDS @ 16" o.c. FILLED WITH MIN. R-24 BATT INSULATION AND 5 MIL. POLY VAPOUR BARRIER.

CONTINUOUS RIM JOIST w/ R-24 INSULATION, 5 MIL. VAPOUR BARRIER AND SEAL TO JOIST AND SUBFLOOR

TYVEK HEADER WRAP AT FIRST FLOOR SEAL AT SUBFLOOR & BASE PLATE

SCREENED WEEPING HOLES 3/8" DIA. AT 24" o.c. AT BOTTOM OF CAVITY 6 MIL. POLYETHYLENE BASE FLASHING BENEATH WEEPING AND 6" UP BEHIND BUILDING PAPER

HEAVY COAT OF BITUMEN OVER CONC. WALL

FOUNDATION WALLS TO BE WATER PROOFED OR PROVIDE A DRAINAGE LAYER ADJACENT TO EXT. SURFACE OF FOUNDATION WALL AND EXTEND TO FOOTING LAYER OR PROVIDE "SYSTEM PLANTON AIR GAP MEMBRANE"

CEMENT COVE

4" DIA. WEEPING TILES W/8" CRUSHED STONE COVER

CONC. FOOTING C/W FORMED KEYWAY ON NATURAL UNDISTURBED SOIL. FOR FOOTING SIZES SEE ARCHITECTURAL DRAWINGS.

WALL SECTION

BAFFLES AS REQUIRED FOR ROOF VENTILATION

SEE PLAN FOR ROOF SLOPE

CEILING JOISTS (SEE PLAN)

TOP OF WOOD PLATE

1/2" (13mm) DRYWALL FINISH OVER CONT. 5 MIL. POLY VAPOUR/AIR BARRIER & MIN. R-50 INSULATION

DOUBLE TOP PLATE

1/2" GYPSUM BOARD

2"x6" BOTTOM PLATE

LAP VAPOUR AND AIR BARRIER 4" AND SECURE TO PLATE

FIN. FLOORING ON SUBFLOOR

FINISHED SECOND FLOOR

PARALLEL JOISTS: WOOD BLOCKING per FLOOR MANUFACTURER

FLOOR JOISTS SEE PLAN

1/2" GYPSUM BOARD CEILING FINISH

SINGLE CONTIN. RIMBOARD

AIR BARRIER RUN BETWEEN DOUBLE TOP PLATE AND UP UNDER FLOOR PLATE

DOUBLE TOP PLATE

1/2" GYPSUM BOARD

SINGLE CONTIN. RIMBOARD

FIN. FLOORING ON SUBFLOOR

FINISHED FIRST FLOOR

CAULK OR SEAL WITH GASKET

AIR BARRIER SECURED TO PLATE

2-2"x4" WOOD PLATE ANCHORED TO FOUNDATION WALLS WITH 1/2" DIA. BOLTS AT 7'-10" o.c. MIN. 4" INTO FOUNDATION WALL

R-20 INSULATION DOWN WITHIN 2" MIN. AND 6" MAX. ABOVE FINISH SLAB WITH MOISTURE & VAPOUR BARRIER SEALED AT TOP & BOTTOM

POURED CONC. FDN. WALL FOR WALL THICKNESS SEE ARCHITECTURAL DRAWINGS.

CONTINUOUS WATERSTOP (BITUMEN CAULKING)

3" CONCRETE SLAB 25 MPa ON 4" MIN. COMPACT GRAVEL

FINISHED SLAB

PROVIDE ROOF VENTILATION @ A RATE OF 1:300 OF INSULATED CEILING AREA UNIFORMLY DISTRIBUTED

CONVENTIONAL ROOF RAFTERS AND CEILING JOISTS OR ROOF TRUSSES @ 24" o.c. MAX.

CITY OF BRAMPTON
BUILDING DIVISION
REVIEWED BY: S. MANNA
JAN 21 2019
ATTACHED NOTES ARE PART
OF REVIEWED DRAWINGS
ALL WORK MUST COMPLY WITH OBC



1/2" (13mm) DRYWALL FINISH OVER CONTINUOUS 5 MIL. POLY VAPOUR/AIR BARRIER & MIN. R-31 INSULATION. (DRYWALL ON THE CEILING ONLY WHEN THERE IS NO SECOND FLOOR ABOVE GARAGE)

GARAGE

#15 BUILDING PAPER OVER 1" R-5 RIGID INSULATION, 2"x6" SPR. STUDS @ 16" o.c. FILLED WITH MIN. R-20 BATT INSULATION (TOTAL MIN. R-25) AND 5 MIL. POLY VAPOUR BARRIER

TYVEK HEADER WRAP AT FIRST FLOOR SEAL AT SUBFLOOR & BASE PLATE

WALL FLASHING

WEEP HOLES

PROTECTION REQ'D FOR FRAMING MEMBERS

2-2"x4" WOOD PLATE ANCHORED TO FOUNDATION WALLS WITH 1/2" DIA. BOLTS AT 7'-10" o.c. MIN. 4" INTO FOUNDATION WALL

DOVE TAIL TIES @ 8" o.c. VERT. & 36" o.c. HORIZ.

SOLID MORTAR FILL

8" FOUNDATION WALL WHEN VENEER CUT IS EQUAL OR LESS THAN 26". 10" FOUNDATION WALL WHEN VENEER CUT IS MORE THAN 26".

FIN. GRADE

SLOPE

26" MAX. FOR 8" CONCRETE WALL

WALL FLASHING

WEEP HOLES

PROTECTION REQ'D FOR FRAMING MEMBERS

2-2"x4" WOOD PLATE ANCHORED TO FOUNDATION WALLS WITH 1/2" DIA. BOLTS AT 7'-10" o.c. MIN. 4" INTO FOUNDATION WALL

DOVE TAIL TIES @ 8" o.c. VERT. & 36" o.c. HORIZ.

SOLID MORTAR FILL

8" FOUNDATION WALL WHEN VENEER CUT IS EQUAL OR LESS THAN 26". 10" FOUNDATION WALL WHEN VENEER CUT IS MORE THAN 26".

FIN. GRADE

SLOPE

26" MAX. FOR 8" CONCRETE WALL

WALL FLASHING

WEEP HOLES

PROTECTION REQ'D FOR FRAMING MEMBERS

2-2"x4" WOOD PLATE ANCHORED TO FOUNDATION WALLS WITH 1/2" DIA. BOLTS AT 7'-10" o.c. MIN. 4" INTO FOUNDATION WALL

DOVE TAIL TIES @ 8" o.c. VERT. & 36" o.c. HORIZ.

DETAIL FOR CONCRETE VENEER DROPPED GRADE

DETAIL FOR COLD CELLAR PORCH SLAB

CITY OF BRAMPTON
BUILDING DIVISION
REVIEWED
JAN 05 2019
BY
MARY FRANKLIN


2012 CODE
COMPLIANCE PACKAGE A1

1	ISSUED FOR PERMIT	JAN 23/18	DATE	BY	no	description
2						
3						
VAS
DESIGN
255 Consumers Rd Suite 120
Toronto ON M2J 1R4
1 416.630.2255 1 416.630.4782
vasdesigns.com

Greenpark.

Project name	MINNISALE HOMES CORP.	City	BRAMPTON	Project no	18012
Date	JULY 2018	Checked by	Not to Scale	Sheet no	3
Drawn by	SW	Scale	18012-GP-STD_DETAILS_A1		

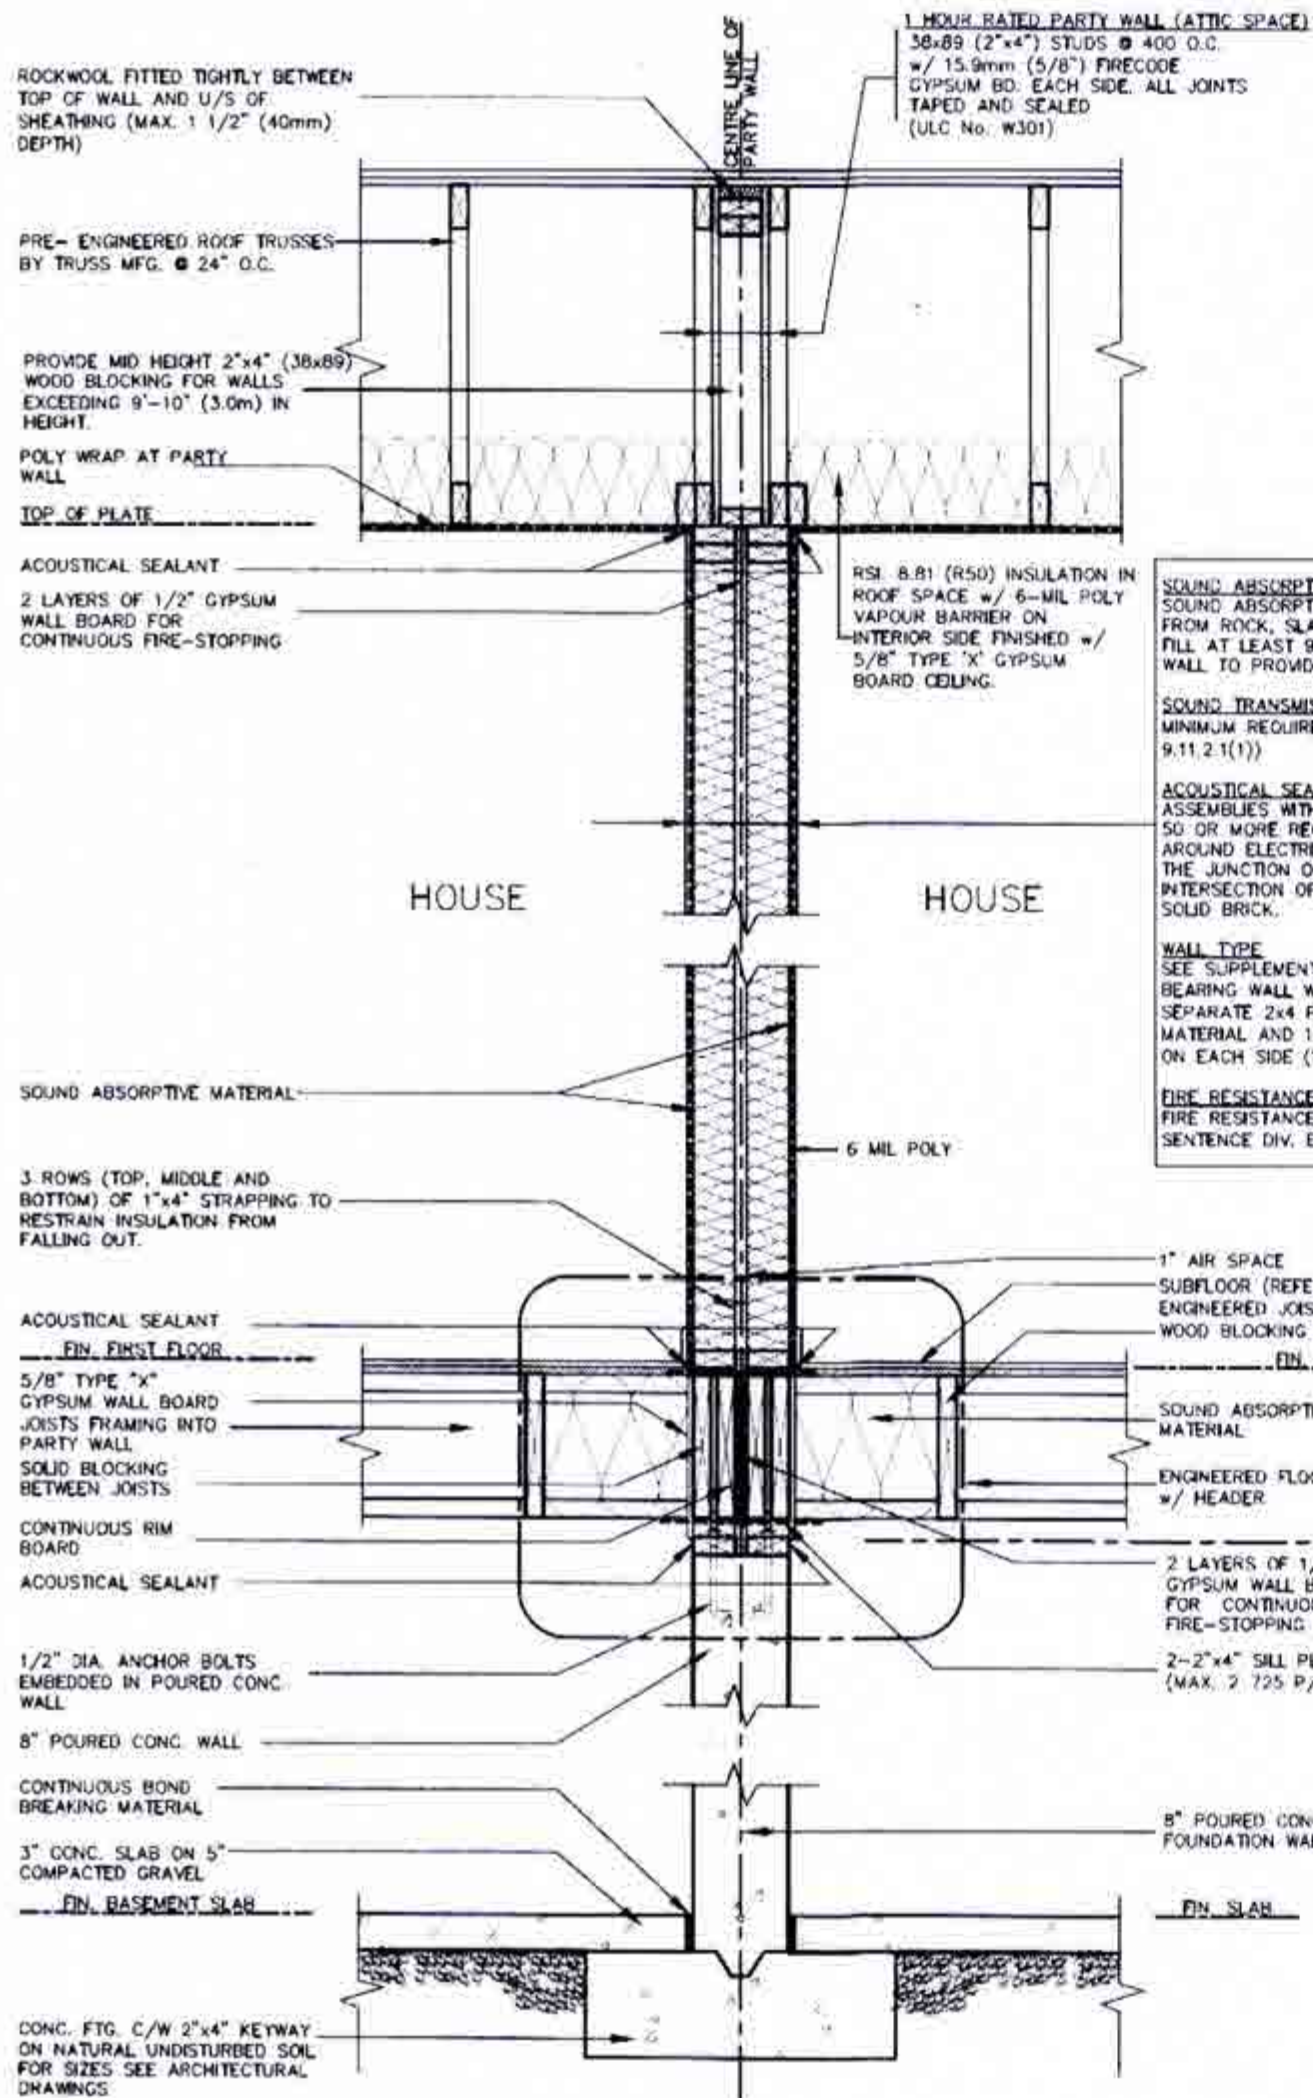


WOOD FRAME PARTY WALL
TRUSSES PARALLEL TO PARTY WALL

SOUND ABSORPTIVE MATERIAL REQUIREMENTS
SOUND ABSORPTIVE MATERIAL INCLUDES FIBRE PROCESSED FROM ROCK, SLAG, GLASS OR CELLULOSE FIBRE. IT MUST FILL AT LEAST 90% OF THE CAVITY THICKNESS FOR THE WALL TO PROVIDE THE LISTED STC VALUE.

SOUND TRANSMISSION RATING
MINIMUM REQUIRED S.T.C. RATING OF 50 (O.B.C. DIV. B 9.11.2.1(1))

ACOUSTICAL SEALANT
ASSEMBLIES WITH SOUND TRANSMISSION CLASS RATINGS OF 50 OR MORE REQUIRE ACOUSTICAL SEALANT APPLIED AROUND ELECTRICAL BOXES AND OTHER OPENINGS, AND AT THE JUNCTION OF INTERSECTING WALLS AND FLOORS, EXCEPT INTERSECTION OF WALLS CONSTRUCTED OF CONCRETE OR SOLID BRICK.

WALL TYPE
SEE SUPPLEMENTARY STANDARDS S83 TABLE 1, W13A BEARING WALL WITH 2 ROWS OF 2x4 SPR @ 16\"/>

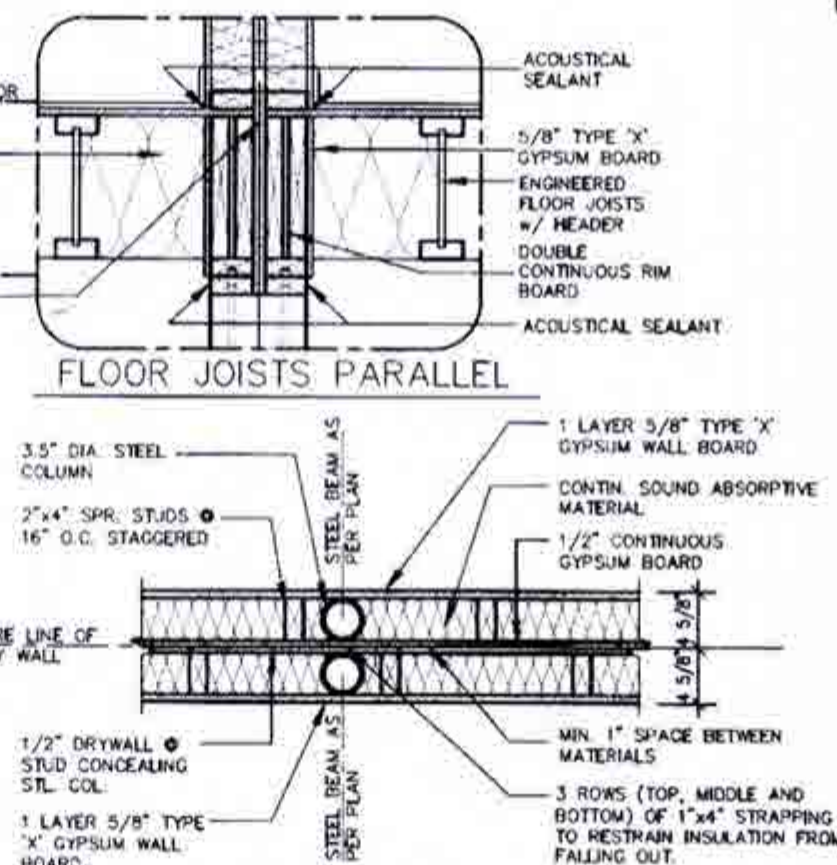

PLAN OF PARTY WALL IN GARAGE



All work shall conform to the Ontario Building Code O. Reg. 332/12 as amended




PARTY WALL DETAIL TO BE READ IN CONJUNCTION WITH DETAILS 1 & 4 ON THE HEMLOCK UNIT DRAWINGS.

RECEIVED
JAN 16 2019
Building Division

JAN 08 2019

2012 CODE COMPLIANCE PACKAGE A1

1 ISSUED FOR PERMIT JAN 07/19	By: <i>R. Vink</i> Signature: <i>R. Vink</i> Stamp: 24488 Registration: 42636	VAS DESIGN 255 Consumers Rd Suite 120 Toronto ON M2J 1R4 T 416.630.2255 F 416.630.4782 vasdesign.com	Greenpark. Project Name: MINNISALE HOMES CORP. Location: BRAMPTON Project No: 18012 Issue: JANUARY 2019 Sheet: PARTY WALL DETAIL (HEMLOCK MODELS) Scale: 1/8\"/>	Sheet No: 4
---	---	--	--	--------------------

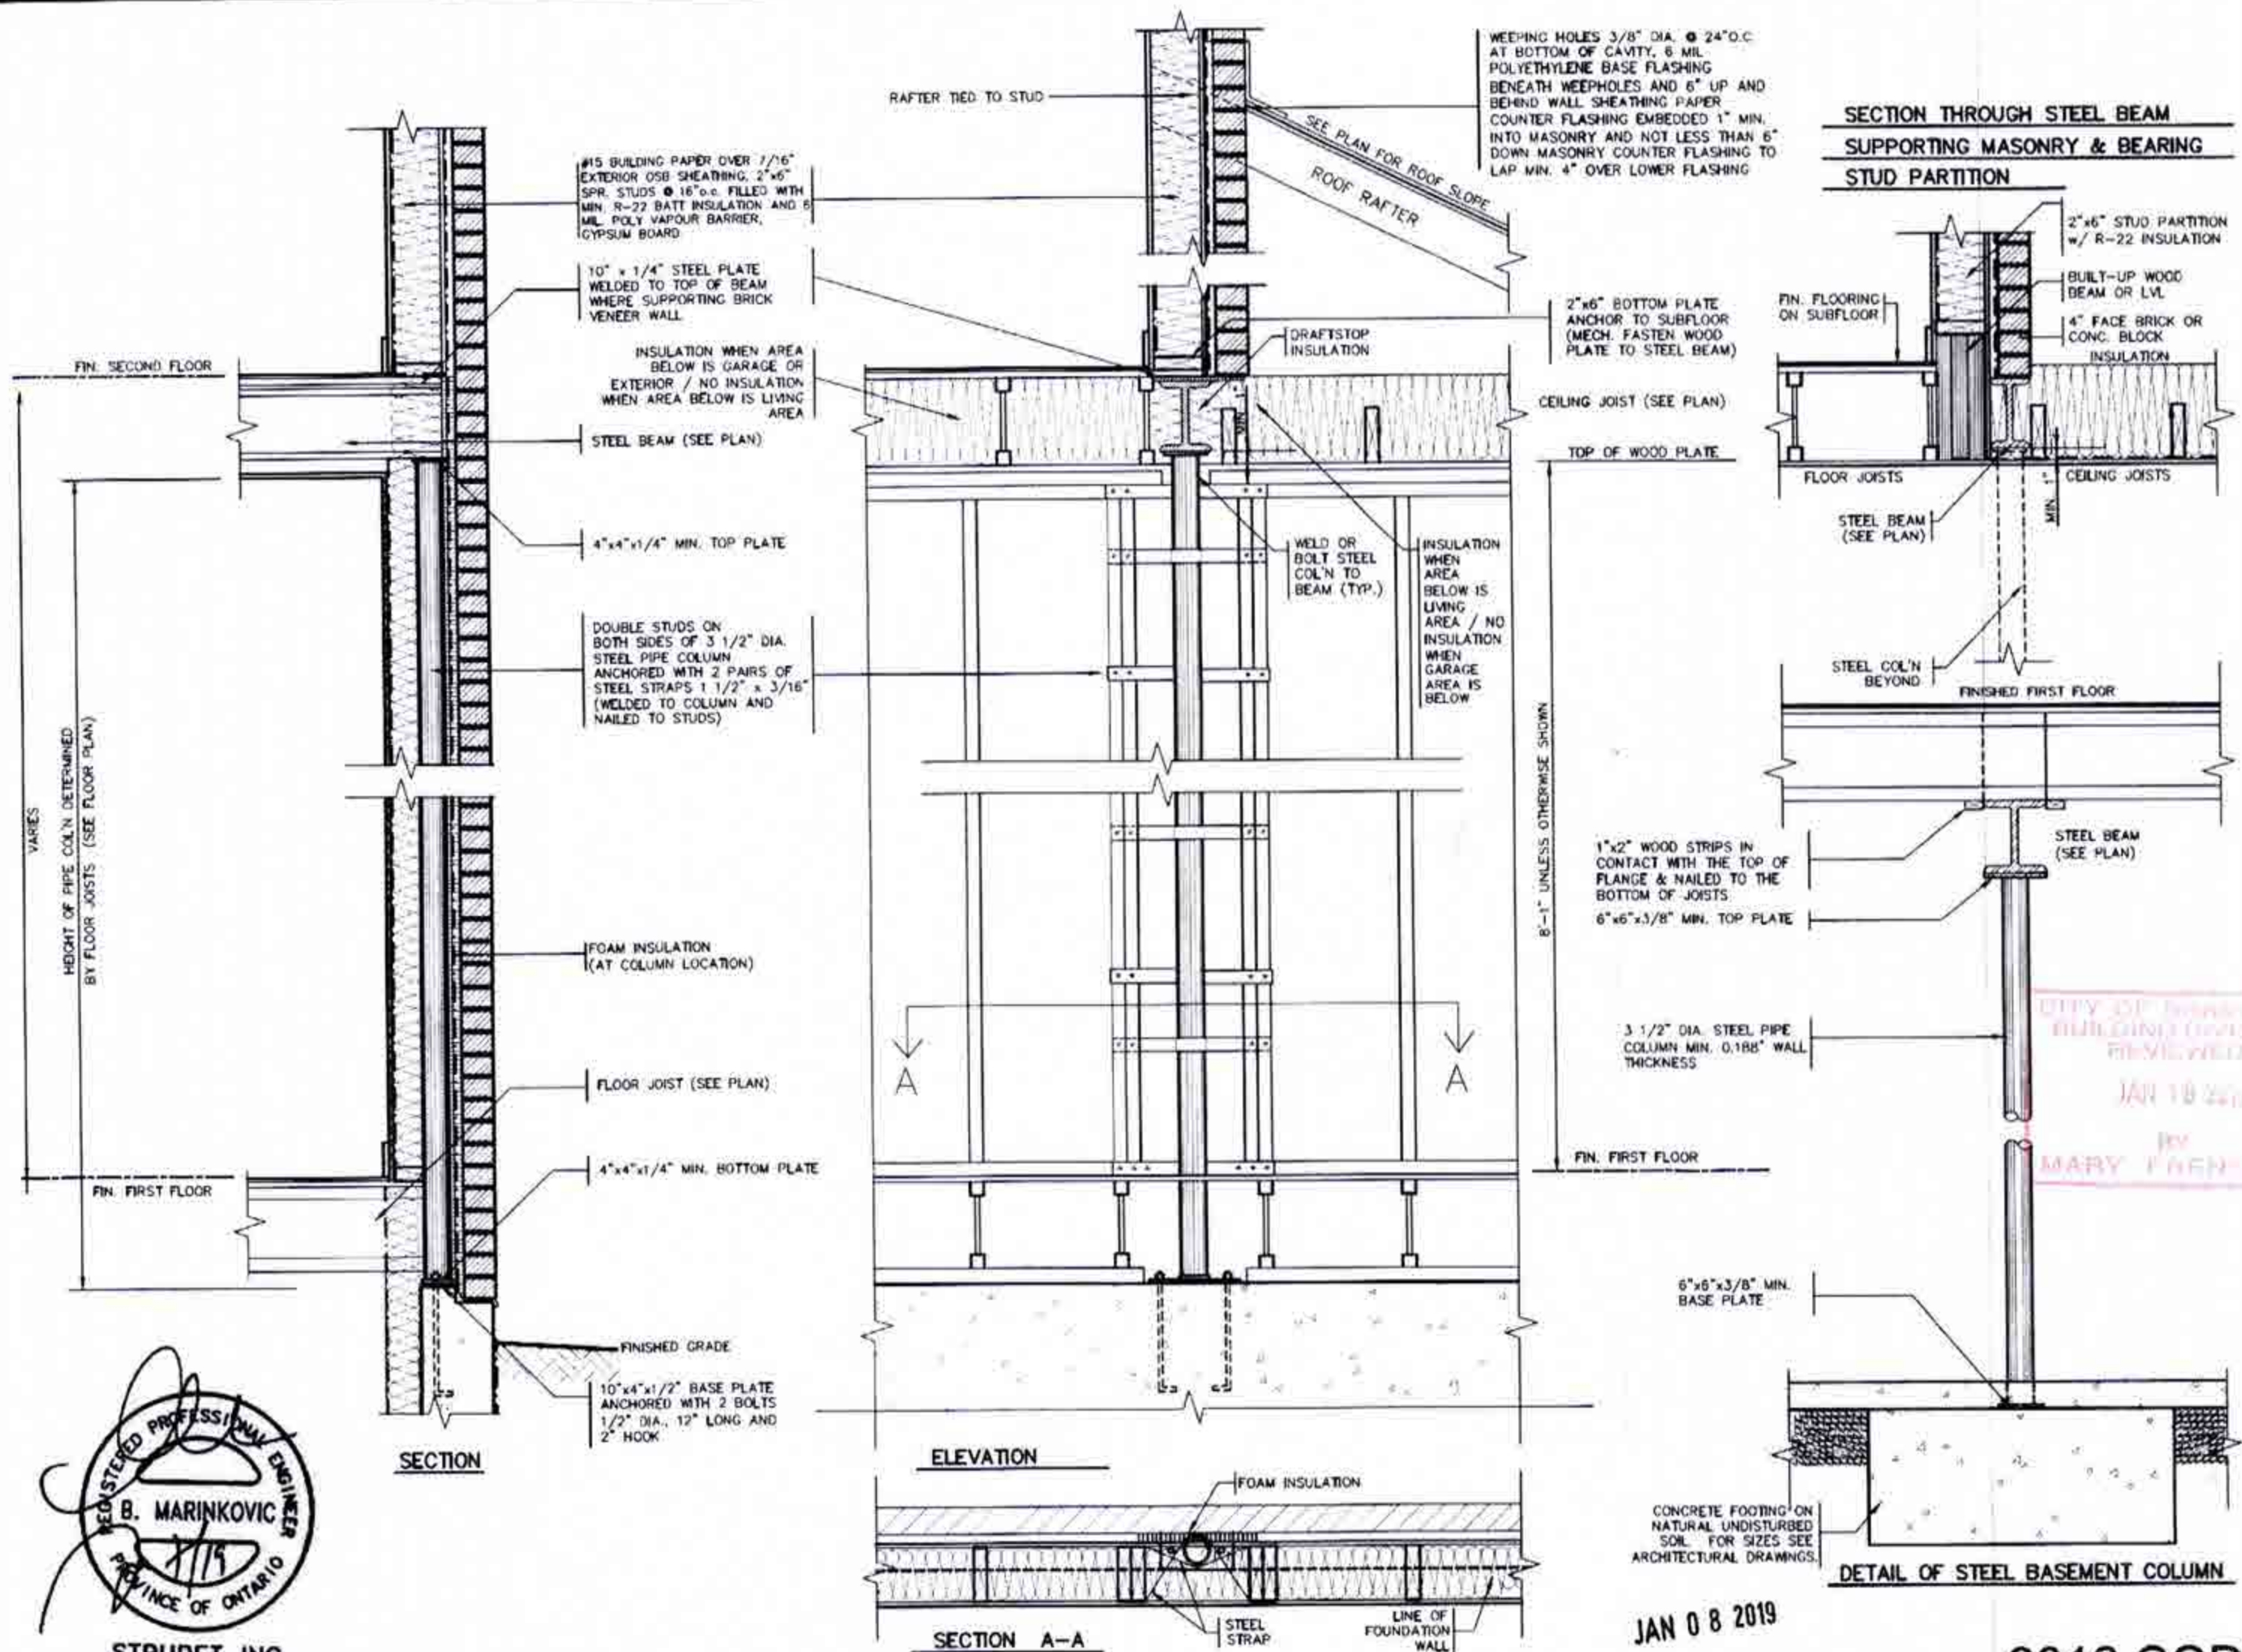

JAN 08 2019

2012 CODE
COMPLIANCE PACKAGE A1

1	ISSUED FOR PERMIT	JUL 23/18	ON	by	Richard Vink	24488	BC	42658	VA3 DESIGN	255 Consumers Rd Suite 120 Toronto ON M2J 1R4 416.630.2255 416.630.4782 va3design.com	project name MINNISALE HOMES CORP.	municipality BRAMPTON	project no. 18012	drawing no. 5
2	CORRECTED EXT. WALL INSULATION	SEP 24/18	ON	by	Richard Vink	24488	BC	42658	VA3 DESIGN	255 Consumers Rd Suite 120 Toronto ON M2J 1R4 416.630.2255 416.630.4782 va3design.com	project name MINNISALE HOMES CORP.	municipality BRAMPTON	project no. 18012	drawing no. 5
3	ISSUED FOR PERMIT	JUL 23/18	ON	by	Richard Vink	24488	BC	42658	VA3 DESIGN	255 Consumers Rd Suite 120 Toronto ON M2J 1R4 416.630.2255 416.630.4782 va3design.com	project name MINNISALE HOMES CORP.	municipality BRAMPTON	project no. 18012	drawing no. 5

All drawings, specifications, related documents and design are the copyright property of VA3 DESIGN. Reproduction of this property in whole or in part is strictly prohibited without VA3 DESIGN's written permission.

2" x 2" PICKETS CHAMFERED AT BOTTOM WITH 2" x 6" TOP CAP AND 2" x 4" TOP RAIL (REFER TO DETAIL 1)

3'-6" HIGH WOOD RAILING IF DECK FLOOR IS MORE THAN 5'-11" ABOVE GRADE AND 3'-0" HIGH WOOD RAILING IF DECK IS LESS THAN 5'-11" ABOVE GRADE

MAX. 4" OPENING BETWEEN PICKETS

5/4 x 6 PRESSURE TREATED DECKING WITH 1/4" GAP

WB1 RIM JOISTS (PRESSURE TREATED)

GUARDS FOR STAIRS SHALL NOT BE LESS THAN 2'-11" HIGH MEASURED VERTICALLY FROM A LINE DRAWN THROUGH THE OUTSIDE EDGES OF THE STAIR NOSINGS

4 7/8" MIN. 9 1/4" MIN. 14" MAX.

2" x 4" WOOD BLOCKING @ 4'-0" O.C. MIN. BETWEEN STRINGERS

2" x 12" STRINGER



PRECAST CONCRETE SLAB

(CORROSION RESISTANT) SIMPSON STRONG-TIE COLUMN BASE 1/2" DIA. ANCHOR BOLT

12" CONC. PIER

WOOD DECK SECTION WITH BRICK VENEER

SCALE: 1/2" = 1'-0"

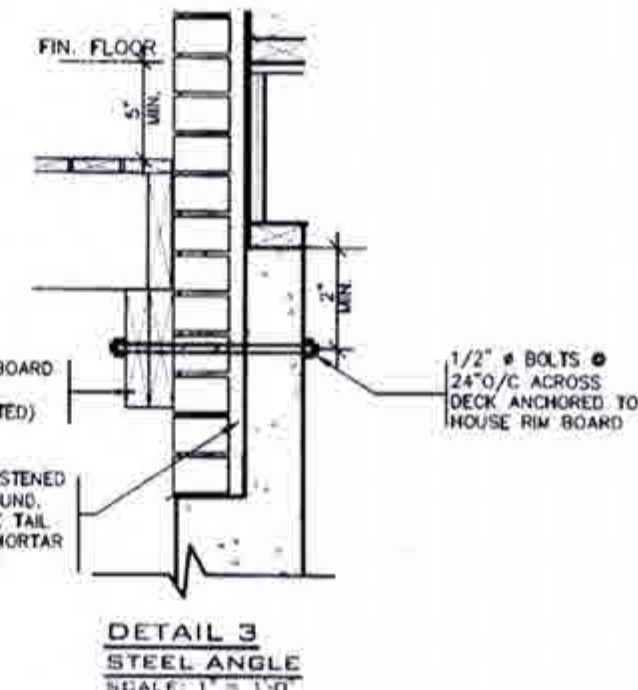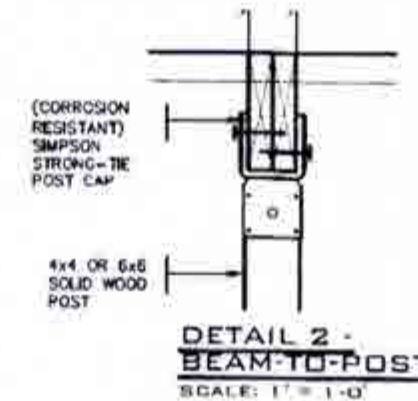


DETAIL 1

CANTILEVERED PICKET SCREWED TO RIM JOIST AND DECK



GUARD PARALLEL TO FLOOR JOISTS

SCALE: 1" = 1'-0"

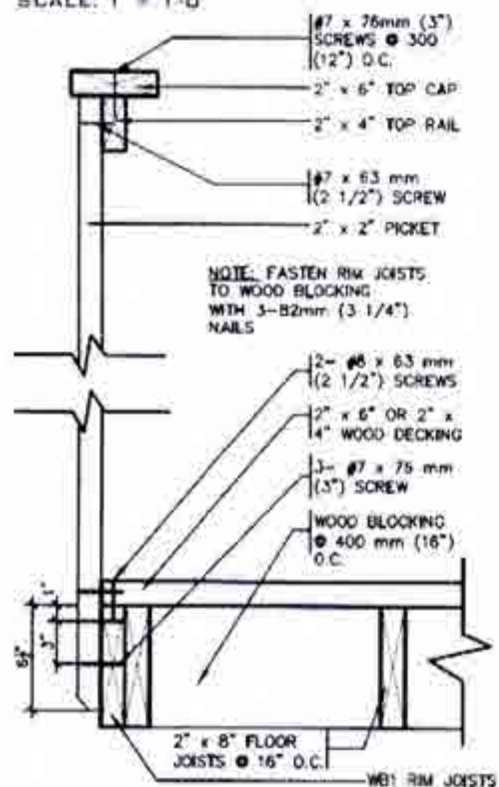

GUARD PERPENDICULAR TO FLOOR JOISTS

SCALE: 1" = 1'-0"

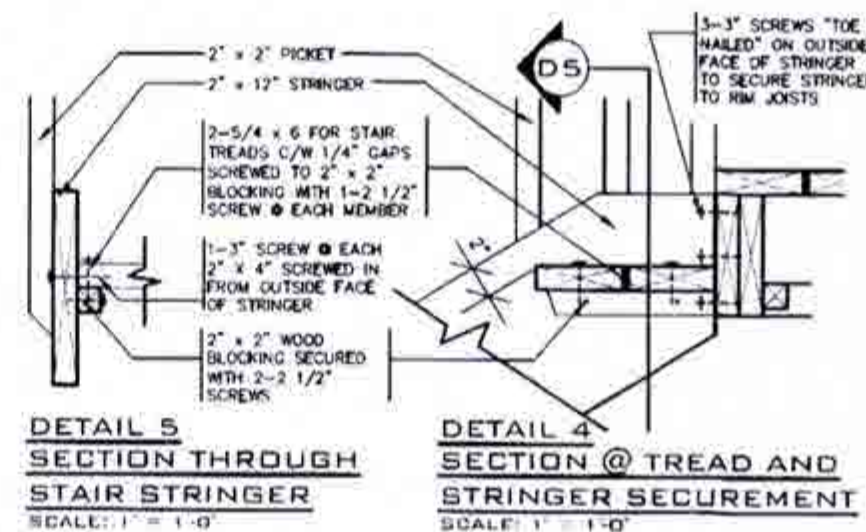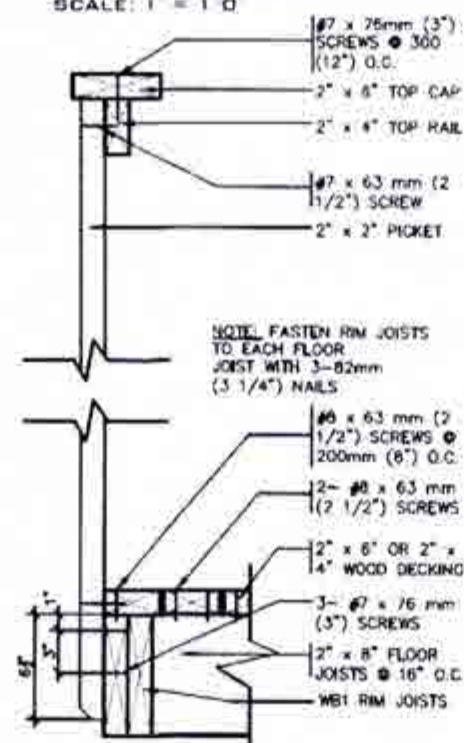

GENERAL NOTES

1. BRICK TO BE COMPRESSIVE STRENGTH OF 15 MPa (2200 p.s.i.) MIN. UNITS TO BE LAID WITH FULL HEAD AND BED JOINTS.
2. MORTAR TO BE TYPE S WITH JOINT THICKNESS OF 10mm (3/8") MIN. AND 20mm (3/4") MAX.
3. ALL NAILS AND SCREWS TO BE GALVANIZED.
4. WB1 = 2- 2 x 8 (PRESSURE TREATED)
WB3 = 2- 2 x 10 (PRESSURE TREATED)
5. WOOD FOR CANTILEVERED PICKETS SHALL BE DOUGLAS FIR-LARCH, SPRUCE-PINE-FIR, OR HEM-FIR SPECIES.

CITY OF BRAMPTON
RECEIVED
JAN 16 2019
BY
MARY EUGENE




JAN 08 2019

2012 CODE COMPLIANCE PACKAGE A1


1 ISSUED FOR PERMIT. JULY 23/18 GW	For undersigned has reviewed and takes responsibility for this design and has the qualifications and meets the requirements set out in the Ontario Building Code for its profession. Richard Vink 24488 ICM www.vasdesign.com Contractor must verify all dimensions on the job and report any discrepancy to the Designer before proceeding with the work. All drawings and specifications are instruments of service and the property of the Designer shall not be re-used or the copyright of the work. Drawings are not to be scaled.	VAS DESIGN 255 Consumers Rd Suite 120 Toronto ON M2J 1R4 T 416.630.2255 F 416.630.4782 vasdesign.com	Greenpark project name: MINNISALE HOMES CORP. municipality: BRAMPTON date: JULY 2018 checked by: scale: As Shown drawing no: 18012-GP-STD_DETAILS_A1	project no: 18012 drawing no: 6
---	--	---	---	---

All drawings, specifications, related documents and design are the copyright property of VAS DESIGN. Reproduction of the property in whole or in part is strictly prohibited without VAS DESIGN's written permission.

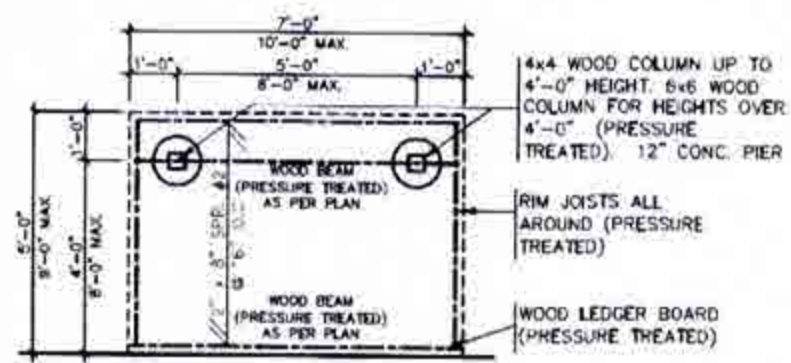


TYPICAL DECK LAYOUT

SCALE: 1/4" = 1'-0"

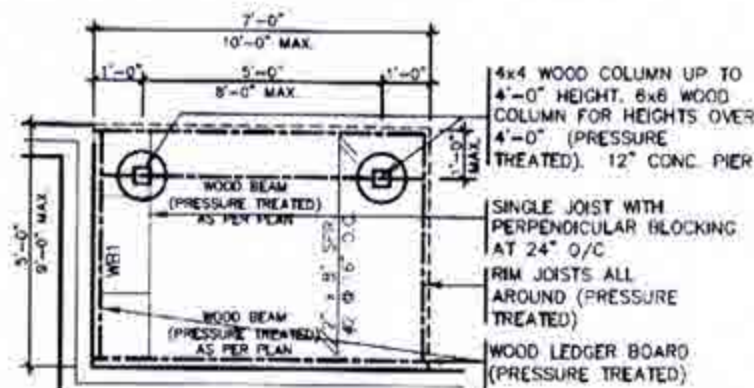


TYPICAL DECK LAYOUT

SCALE: 1/4" = 1'-0"

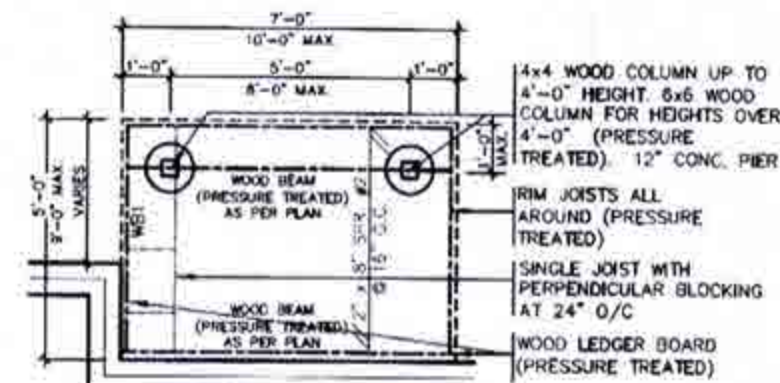

TYPICAL DECK LAYOUT

SCALE: 1/4" = 1'-0"

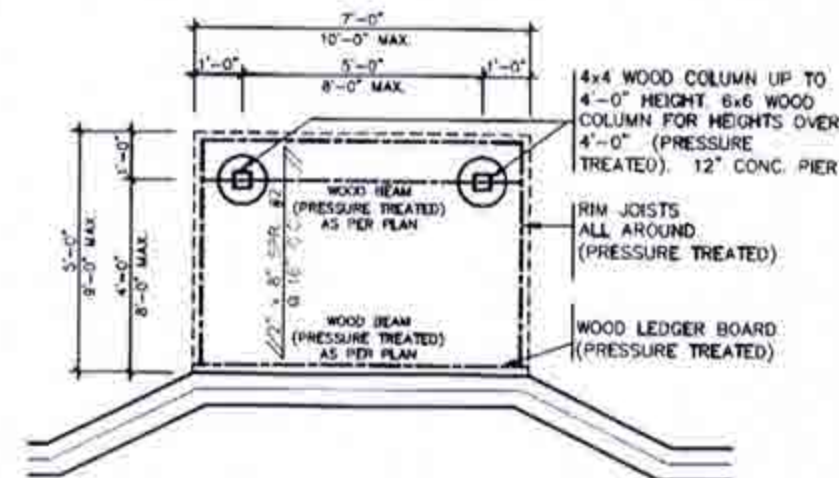

TYPICAL DECK LAYOUT

SCALE: 1/4" = 1'-0"

CITY OF BRAMPTON
BUILDING DEPARTMENT
JUL 16 2018
BY
MARLY J. HENNETT




JAN 08 2019


2012 CODE COMPLIANCE PACKAGE A1

1 ISSUED FOR PERMIT no. description date by		The undersigned has reviewed and takes responsibility for this design and has the qualifications and meets the requirements set out in the Ontario Building Code to be a Designer. qualification information Richard Vink 24485 name registration information VAS Design Inc. 42658		VA3 DESIGN 255 Consumers Rd Suite 120 Toronto ON M2J 1R4 1 416.630.2255 / 416.630.4782 va3design.com		Greenpark. project name MINNISALE HOMES CORP. city/township BRAMPTON date JULY 2018 drawn by CW checked by As Shown title WOOD DECK DETAILS 18012-GP-STD_DETAILS_A1 sheet no. 6-2		project no. 18012	
--	--	--	--	---	--	---	--	----------------------	--


All drawings, specifications, related documents and design are the copyright property of VAS DESIGN. Reproduction of the property in whole or in part is strictly prohibited without VAS DESIGN's written permission.

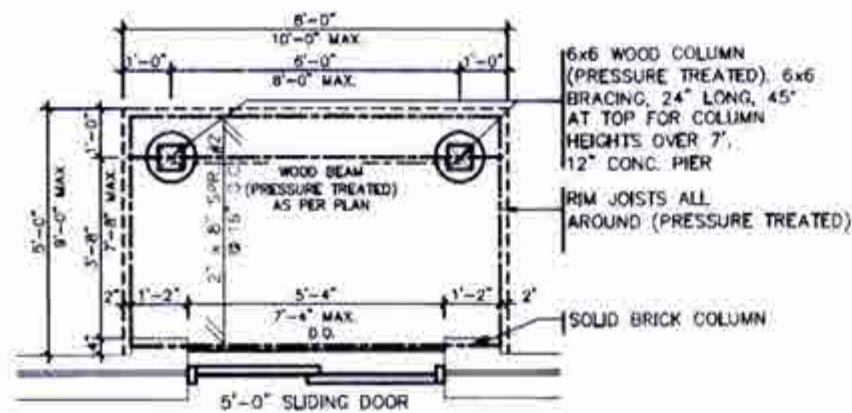


TYPICAL DECK LAYOUT
SCALE: 1/4"=1'-0"

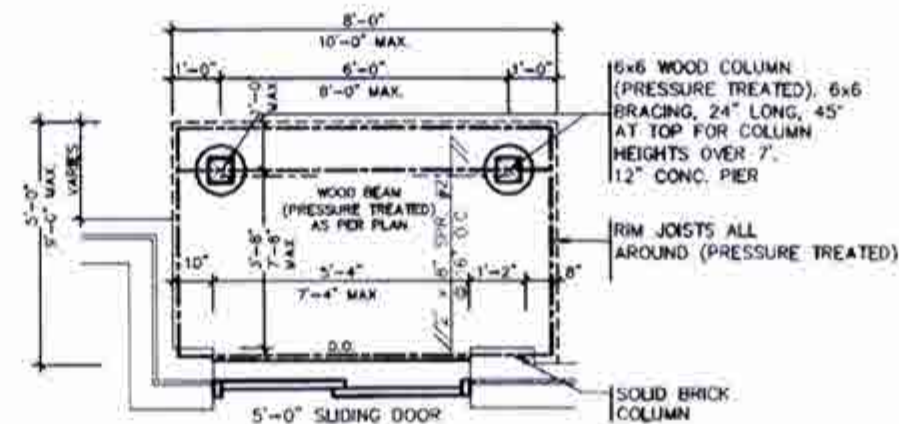


TYPICAL DECK LAYOUT
SCALE: 1/4"=1'-0"

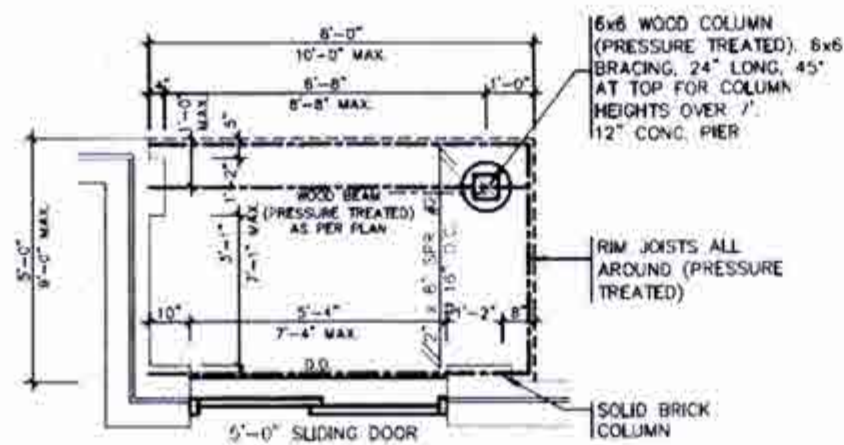

TYPICAL DECK LAYOUT

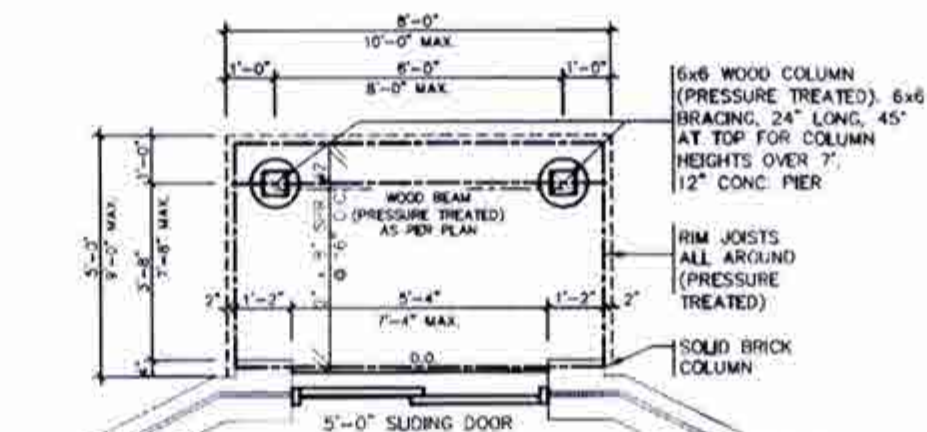

TYPICAL DECK LAYOUT
SCALE: 1/4"=1'-0"

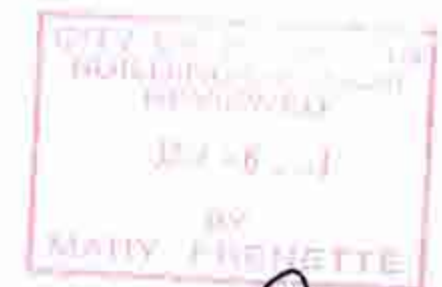

JAN 08 2019

2012 CODE COMPLIANCE PACKAGE A1

9		The undersigned has reviewed and takes responsibility for this design and has the qualifications and means the requirements set out in the Ontario Building Code to be a Designer.			
8		Qualification Information			
7		Richard Vink	24488		
6		name	signature		
5		registration information			
4		VAS Design Inc.	47658		
3		Contractor must verify all dimensions on the job and report any discrepancy to the Designer before proceeding with the work. All drawings and specifications are estimates of service and the property of the Designer which shall be retained at the completion of the work. Drawings are not to be scaled.			
2					
1	ISSUED FOR PERMIT	JULY 25/18	GW		
no.	description	date	by		

**VAS
DESIGN**

255 Consumers Rd Suite 120
Toronto ON M2J 1R4
416.630.2255 f 416.630.4782
vasdesign.com

Greenpark.

project name MINNISALE HOMES CORP. municipality BRAMPTON


project no. 18012

date JULY 2018 drawing title WOOD DECK DETAILS-WALK-OUT CONDITION

drawn by GW checked by As shown scale 1/4"=1'-0" sheet no. 18012-GP-STB_DETAILS_41 of 41


6-4

All drawings, specifications, related documents and design are the copyright property of VAS DESIGN. Reproduction of this property in whole or in part is strictly prohibited without VAS DESIGN's written permission.

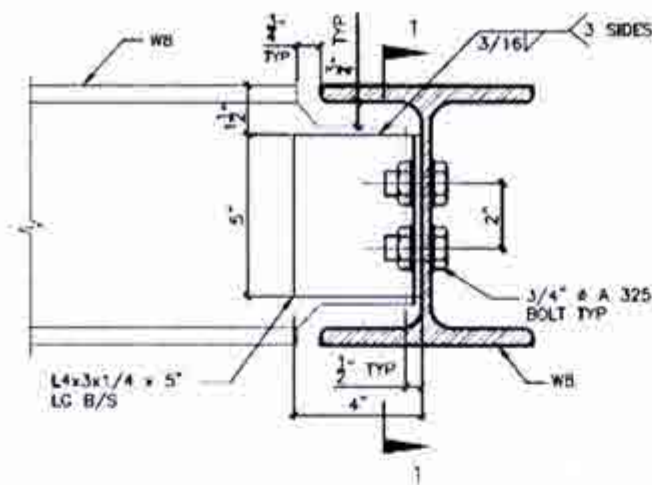


DETAIL 1.

W8
TO
W8
CONNECTION

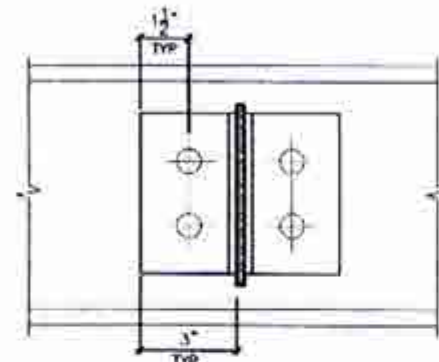


SECTION 1-1

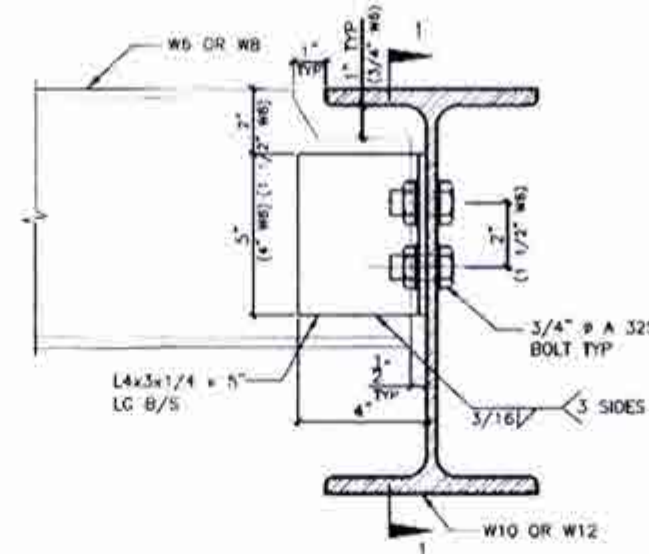


DETAIL 2.

W6(W8)
TO
W10(W12)
CONNECTION

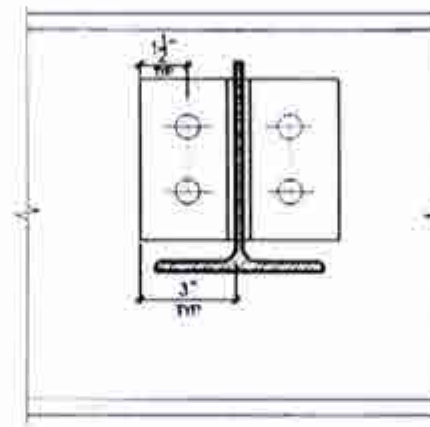


SECTION 1-1

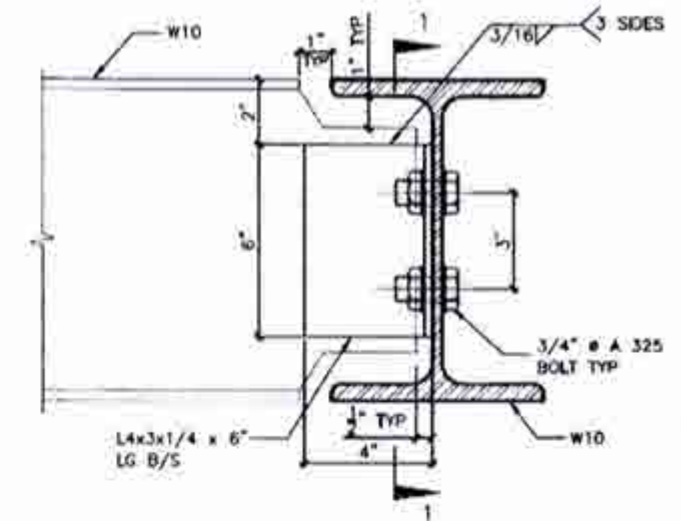


DETAIL 3.

W10
TO
W10
CONNECTION

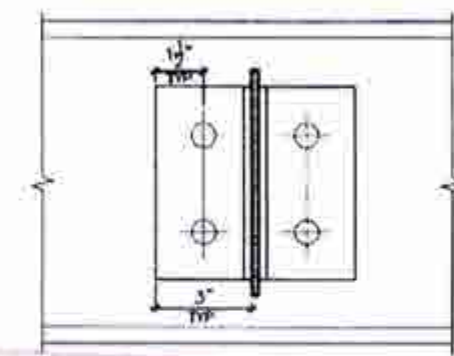


SECTION 1-1

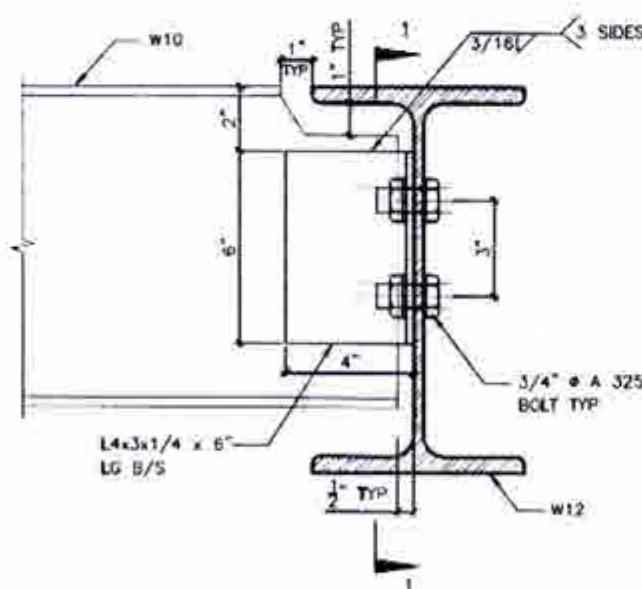


DETAIL 4.

W10
TO
W12
CONNECTION

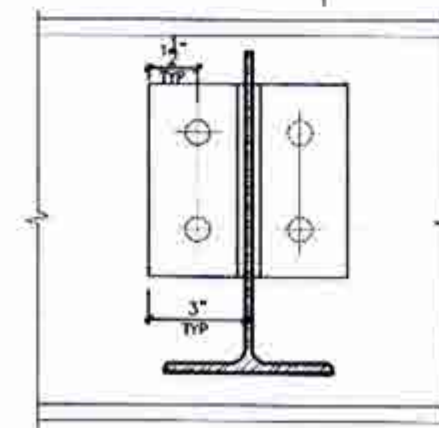


SECTION 1-1

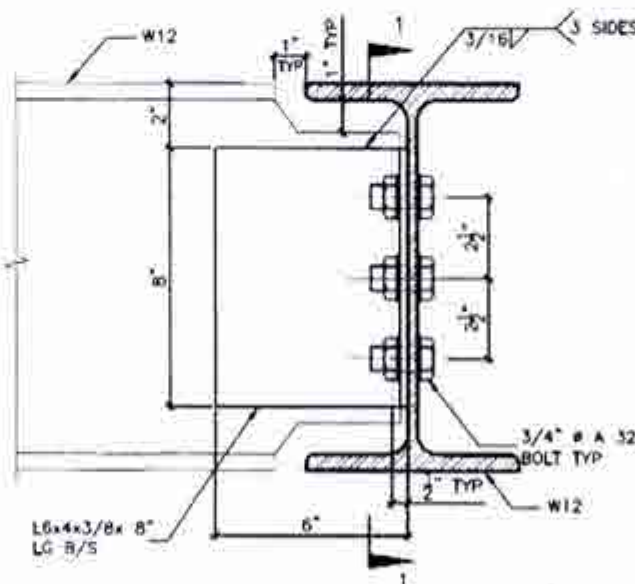

DETAIL 5.

W12
TO
W12
CONNECTION

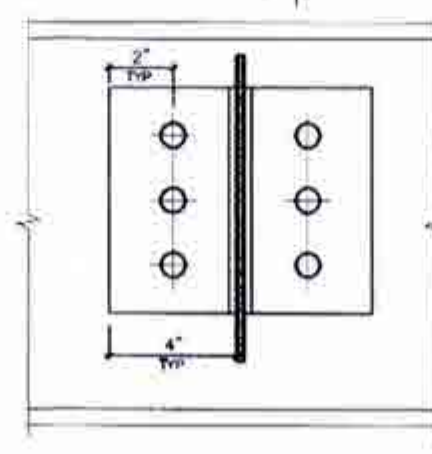


SECTION 1-1




DETAIL 6.

ANGLE
TO
BEAM
CONNECTION

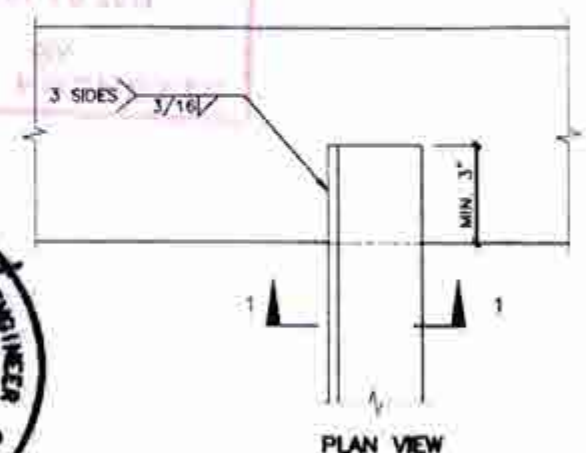

PLAN VIEW

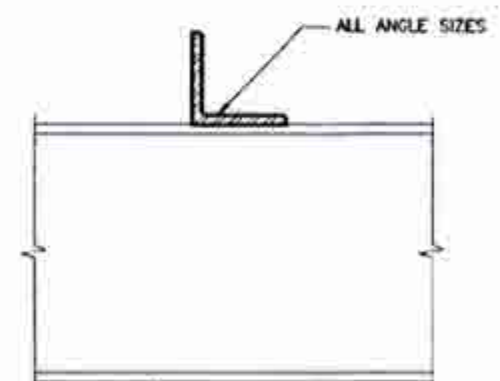


SECTION 1-1

JAN 08 2019
2012 CODE
COMPLIANCE PACKAGE A1


9	1	ISSUED FOR PERMIT	DATE: 03/10/04	BY: [Signature]
8	2	DESCRIPTION	DATE: [blank]	BY: [blank]
7	3			
6	4			
5	5			
4	6			
3	7			
2	8			
1	9			




PROJECT NAME	MINNISALE HOMES CORP.	MULTIPLY	BRAMPTON	PROJECT NO.	18012
DATE	JULY 2018	CHECKED BY	[blank]	SCALE	1/4" = 1'-0"
DESIGNED BY	GW	NOTED BY	[blank]	DATE	03/10/04
STEEL BEAM CONNECTIONS				7	

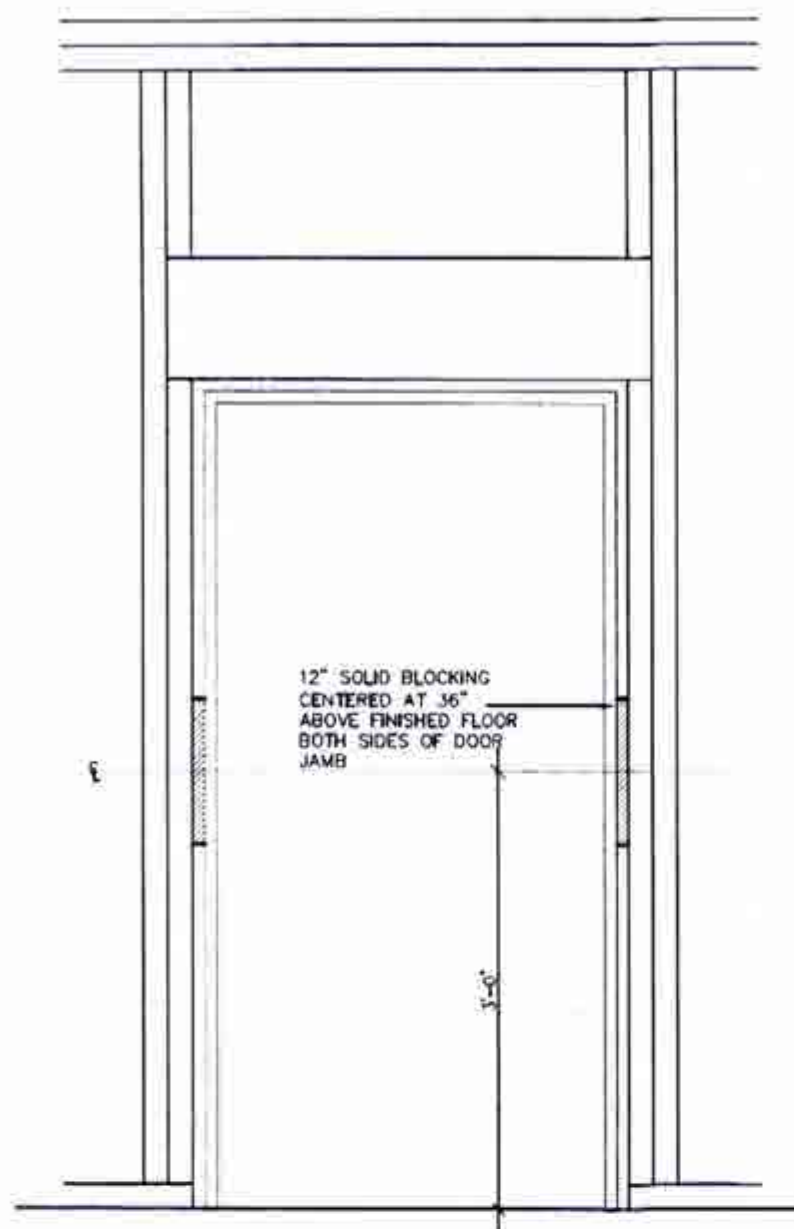


RESISTANCE TO FORCED ENTRY (OBC 9.6.8.)

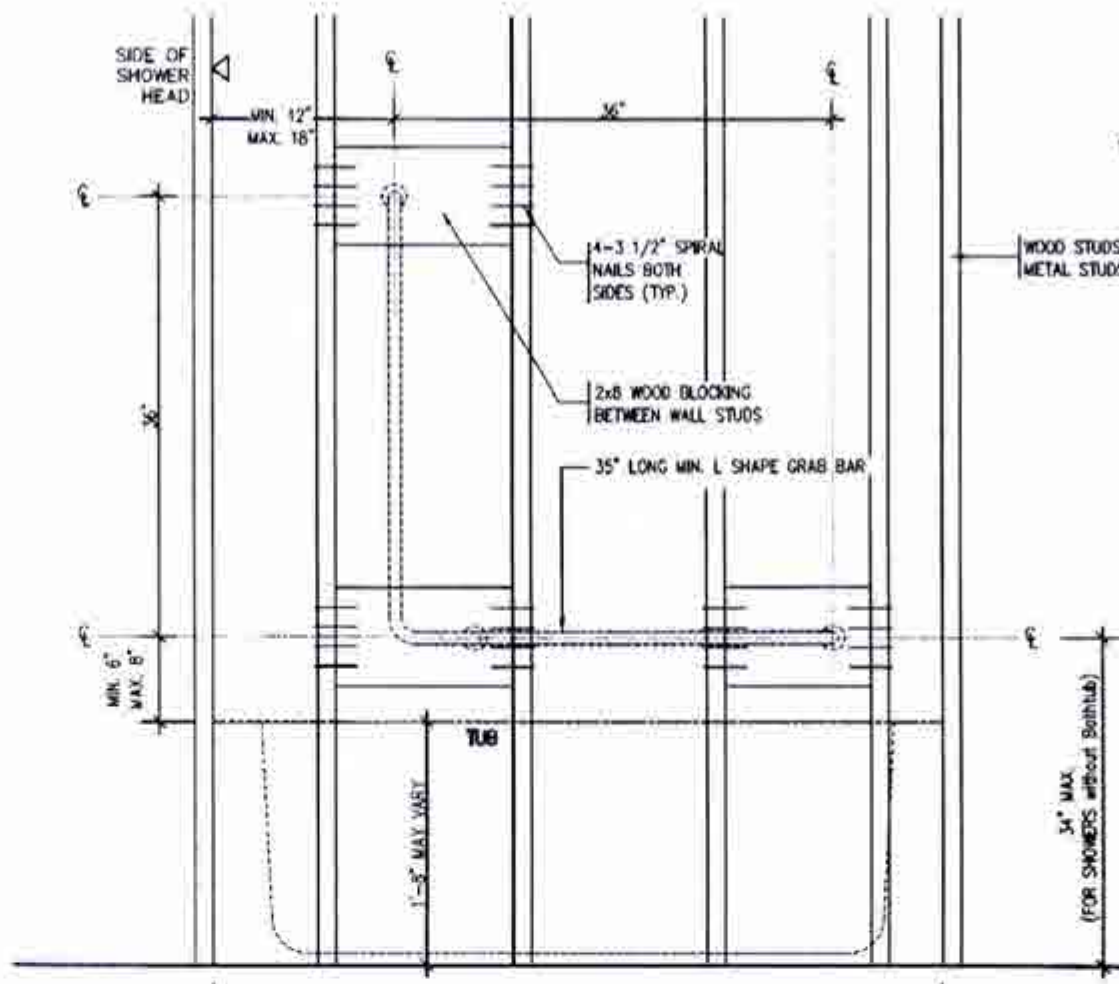

BATH TUB/ SHOWER FRONT ELEVATION


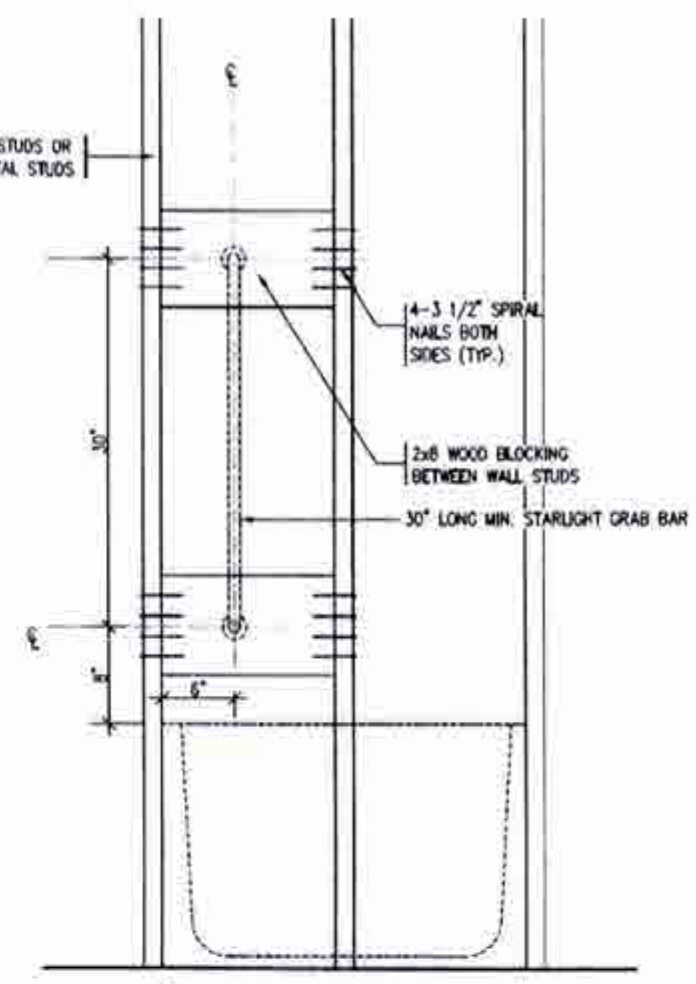


BATH TUB SHOWER HEAD SIDE ELEVATION

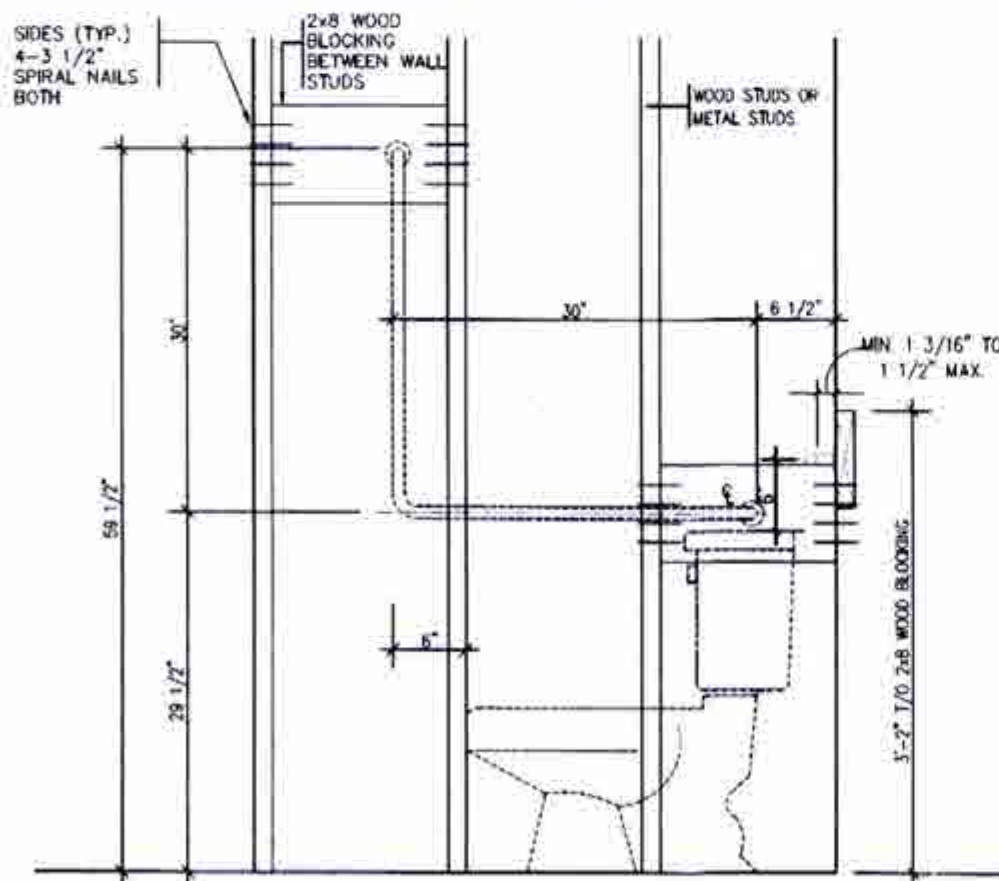

TOILET SIDE ELEVATION

STRUCTURAL REINFORCEMENT FOR GRAB BAR (OBC 9.5.2.3.)
FOR MAIN BATH ONLY

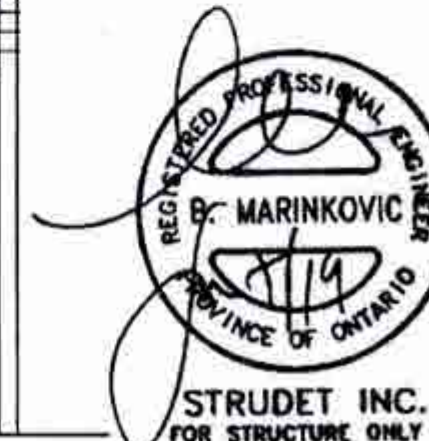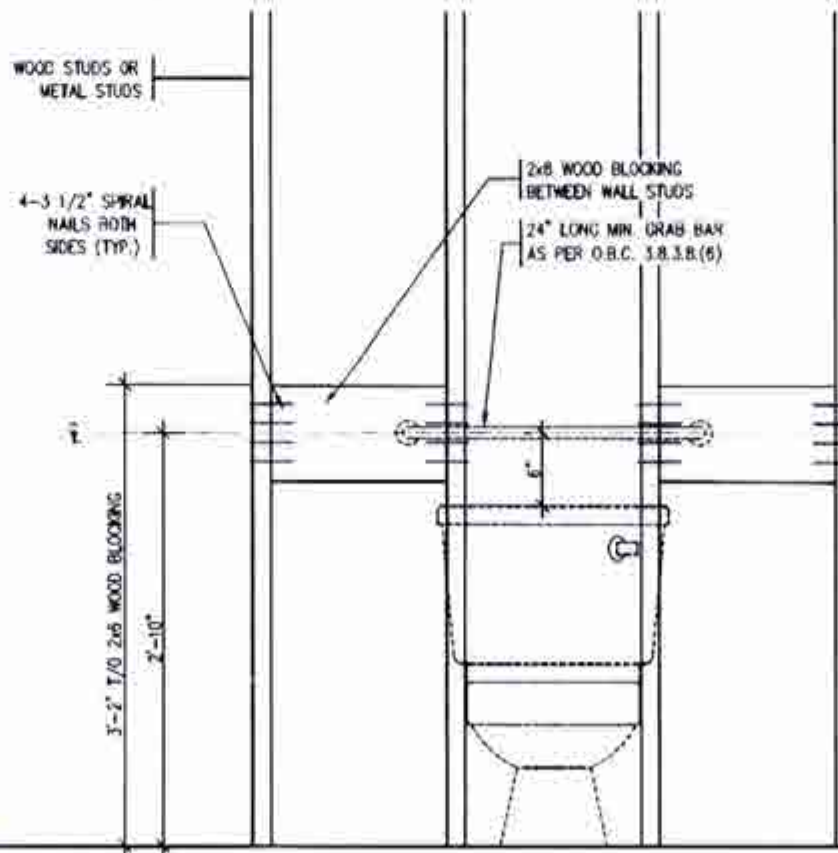


STRUDET INC.
FOR STRUCTURE ONLY

CITY OF BRAMPTON
BUILDING DEPARTMENT
JAN 08 2019
BY
MASSY THOMAS


JAN 08 2019

2012 CODE COMPLIANCE PACKAGE A1

1 ISSUED FOR PERMIT 2 3 4 5 6 7 8 9	The undersigned has reviewed and takes responsibility for this design and has the qualifications and meets the requirements set out in the Ontario Building Code to be a Designer. Signature: <i>R. Vink</i> Name: Richard Vink Registration Number: 24488 Company: VAS Design Inc. Address: 255 Consumers Rd. Suite 120, Toronto, ON M2J 1R4 Phone: 416.630.2255, 416.630.4782 Email: vas@vasdesign.com	VA3 DESIGN	Greenpark Project Name: MINNISALE HOMES CORP. Location: BRAMPTON Project No: 18012 Date: JULY 2018 Drawn by: GW Checked by: [Signature] Scale: Not to Scale File Name: 18012-GP-STB_DETAILS_A1 Sheet No: 8	Sheet No: 8
--	--	-------------------------------------	---	--------------------

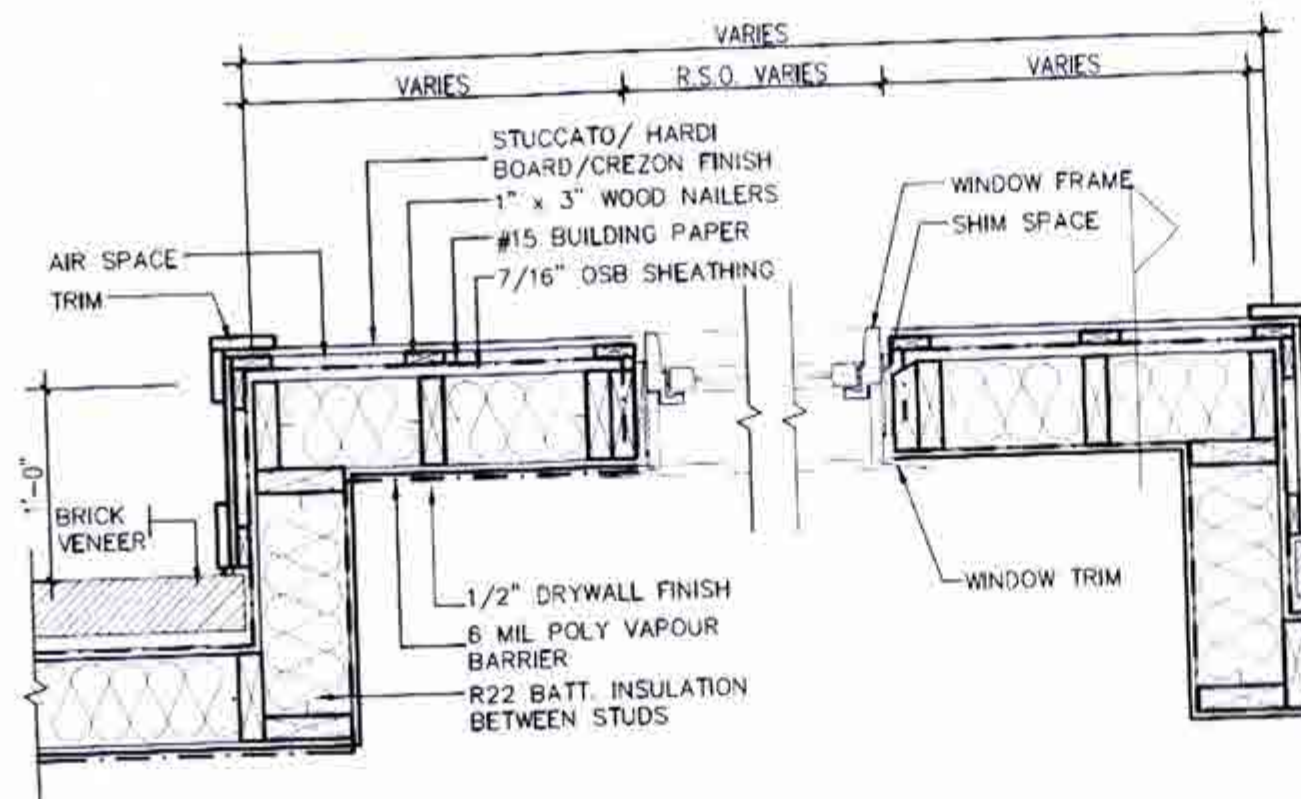

PLAN VIEW

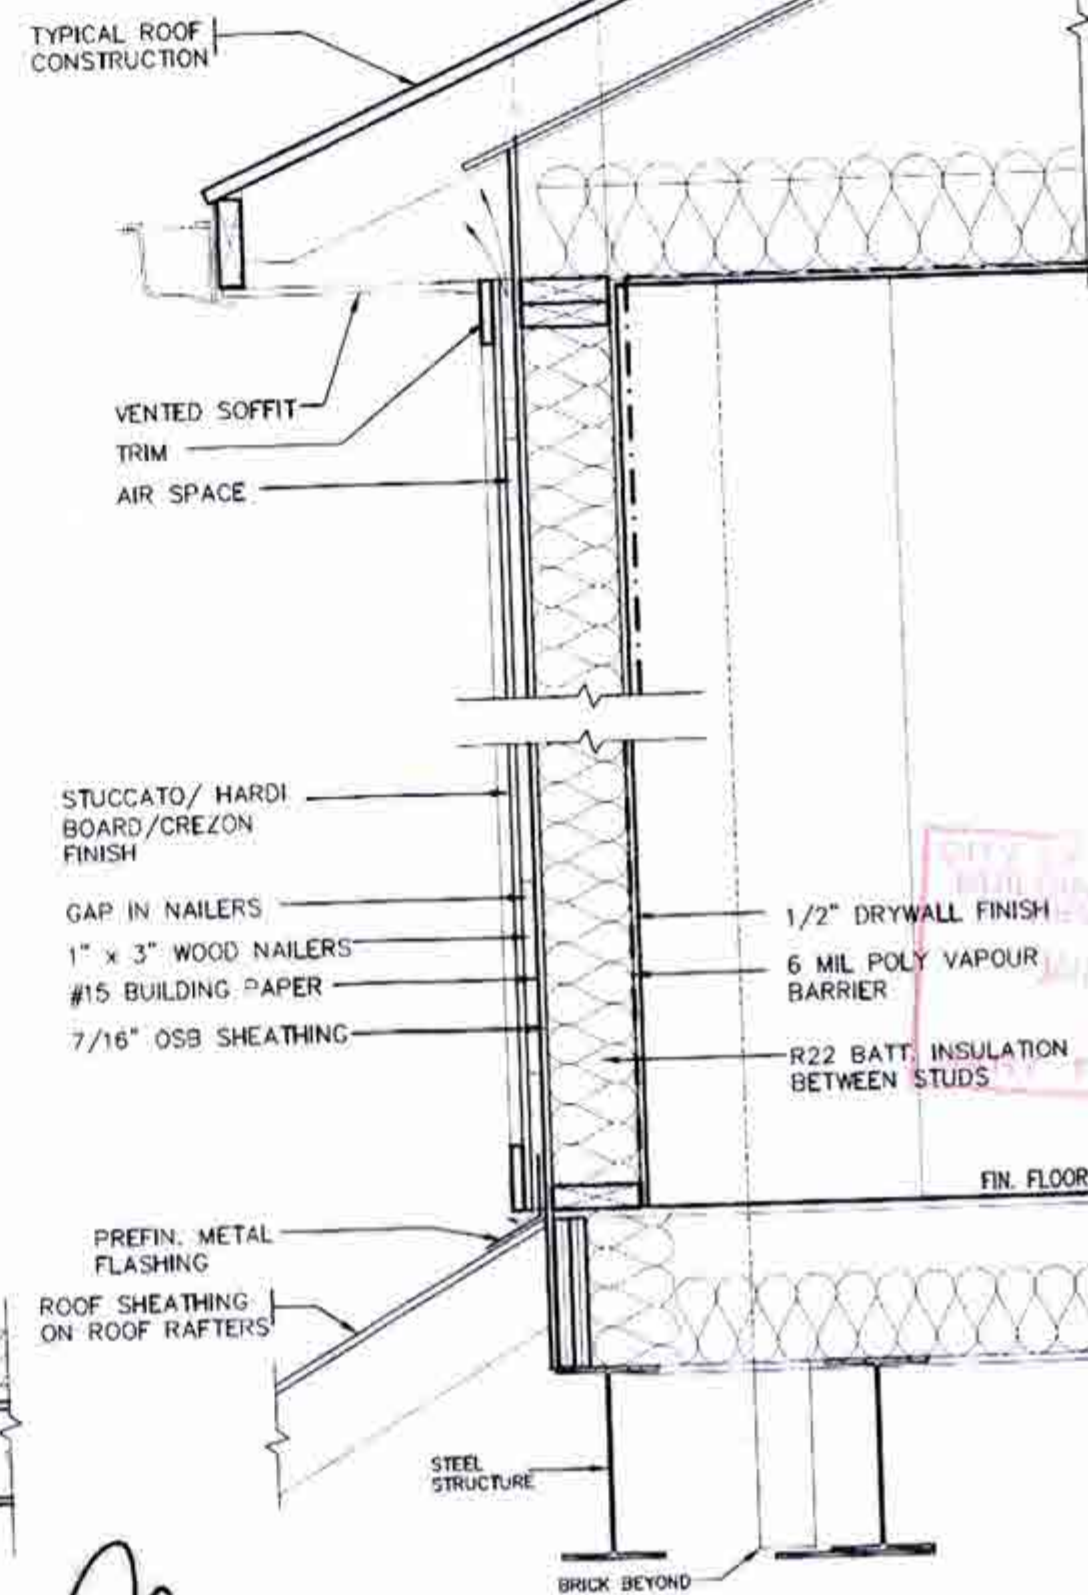

CROSS SECTION

STUCCATO BOARD FINISH CLADDING OR EQUAL (OBC 9.27.)




JAN 08 2019


2012 CODE
COMPLIANCE PACKAGE A1

1 ISSUED FOR PERMIT no. description		date by JULY 2018 GW		The undersigned has reviewed and takes responsibility for the design and has the qualifications and meets the requirements set out in the Ontario Building Code to be a Designer. signature information Richard Vink 24488 name registration information VAS Design Inc. 42658		VA3 DESIGN 255 Consumers Rd Suite 120 Toronto, ON M2J 1R4 1 416.630.2255 F 416.630.4784 va3design.com		Greenpark. project name MINNISALE HOMES CORP. BRAMPTON date JULY 2018 checked by GW scale 1/8" = 1'-0" title STUCCATO/ HARDI BOARD FINISH 18012-GP-SID_DETAILS_A1 project no. 18012 sheet no. 9	
--	--	-------------------------	--	---	--	--	--	---	--

All drawings, specifications, related documents and design are the copyright property of VAS DESIGN. Reproduction of the property in whole or in part is strictly prohibited without VAS DESIGN's written permission.

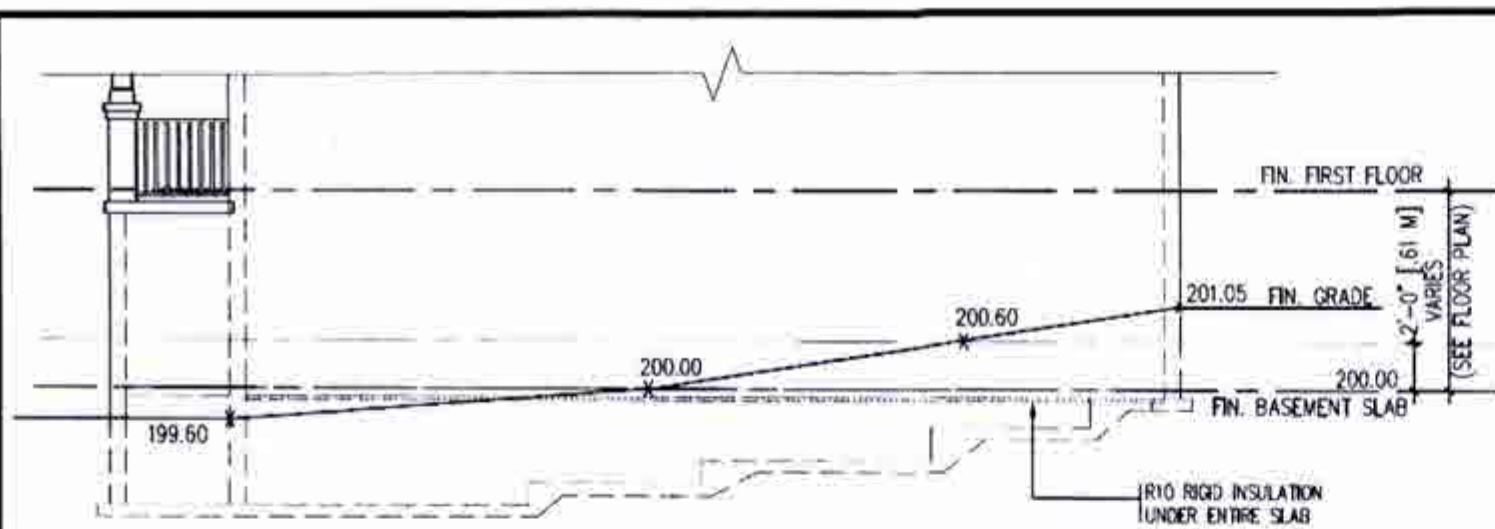


TYPICAL RIGHT SIDE ELEVATION

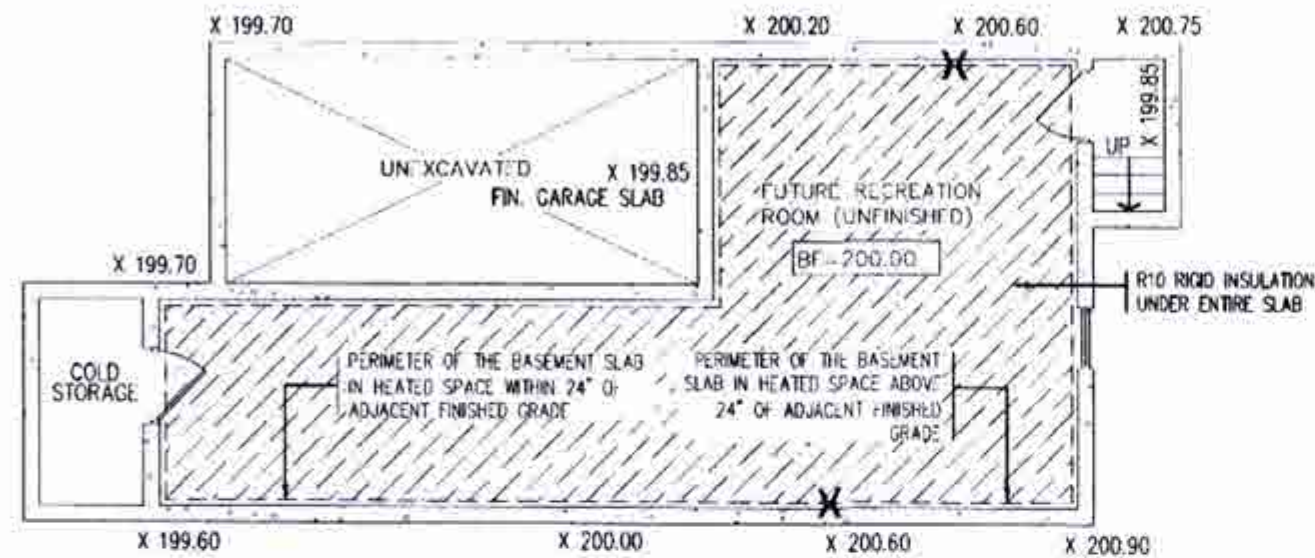


TYPICAL BASEMENT PLAN

SLAB ON GRADE CONDITION

- NOTES:
1. LEVELS SHOWN ON THE PLANS ARE FOR ILLUSTRATION PURPOSE ONLY, SEE FINAL GRADING PLAN FOR ACTUAL LEVELS.
 2. ALL LEVELS ARE SHOWN IN METRIC.

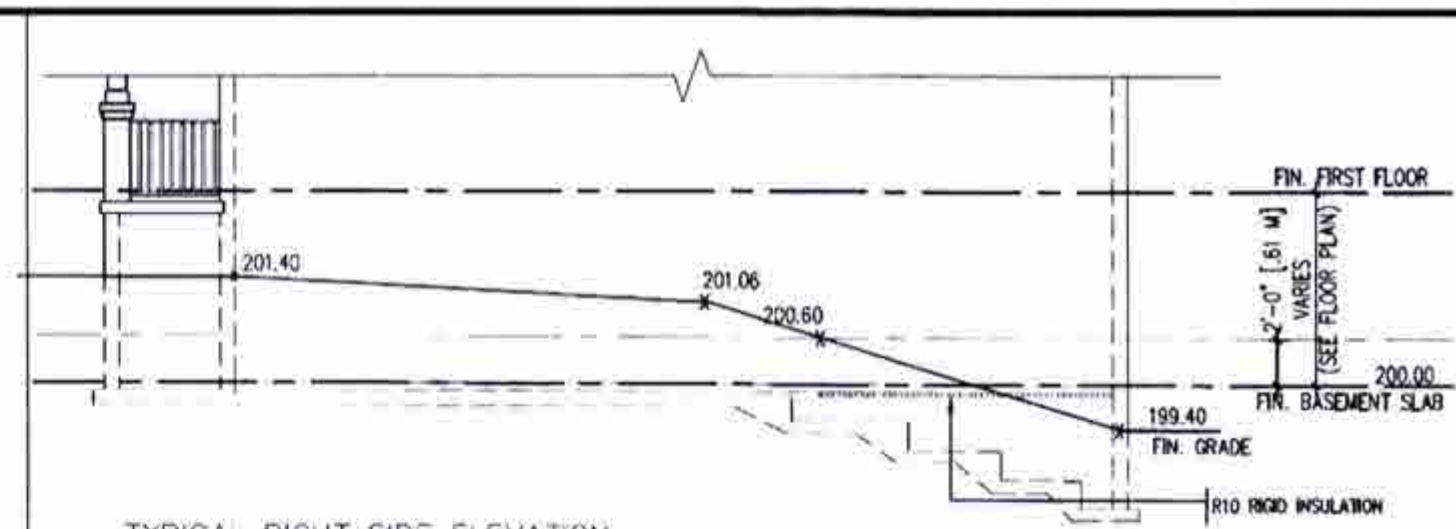


TYPICAL RIGHT SIDE ELEVATION

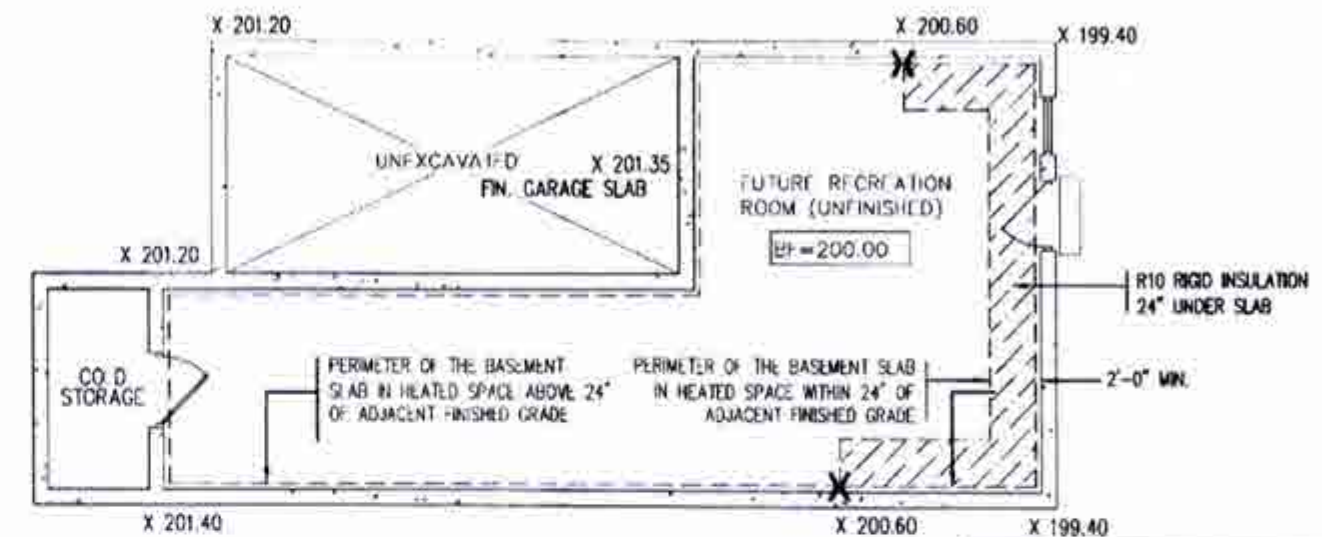

TYPICAL BASEMENT PLAN


WALK OUT BASEMENT CONDITION

- NOTES:
1. LEVELS SHOWN ON THE PLANS ARE FOR ILLUSTRATION PURPOSE ONLY, SEE FINAL GRADING PLAN FOR ACTUAL LEVELS.
 2. ALL LEVELS ARE SHOWN IN METRIC.

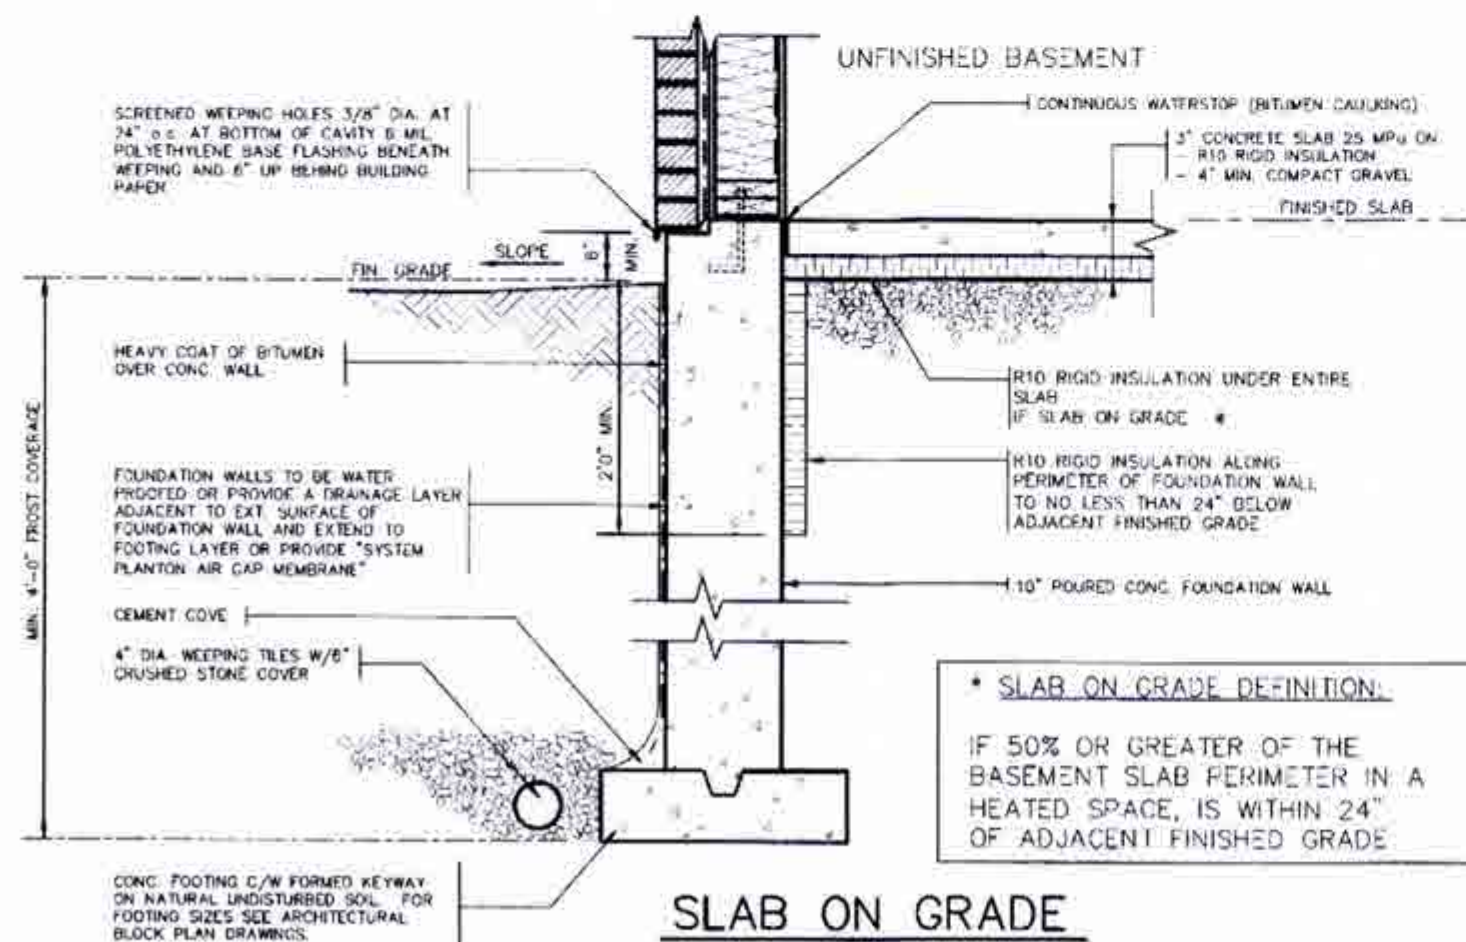

SLAB ON GRADE

- * SLAB ON GRADE DEFINITION:
- IF 50% OR GREATER OF THE BASEMENT SLAB PERIMETER IN A HEATED SPACE, IS WITHIN 24" OF ADJACENT FINISHED GRADE

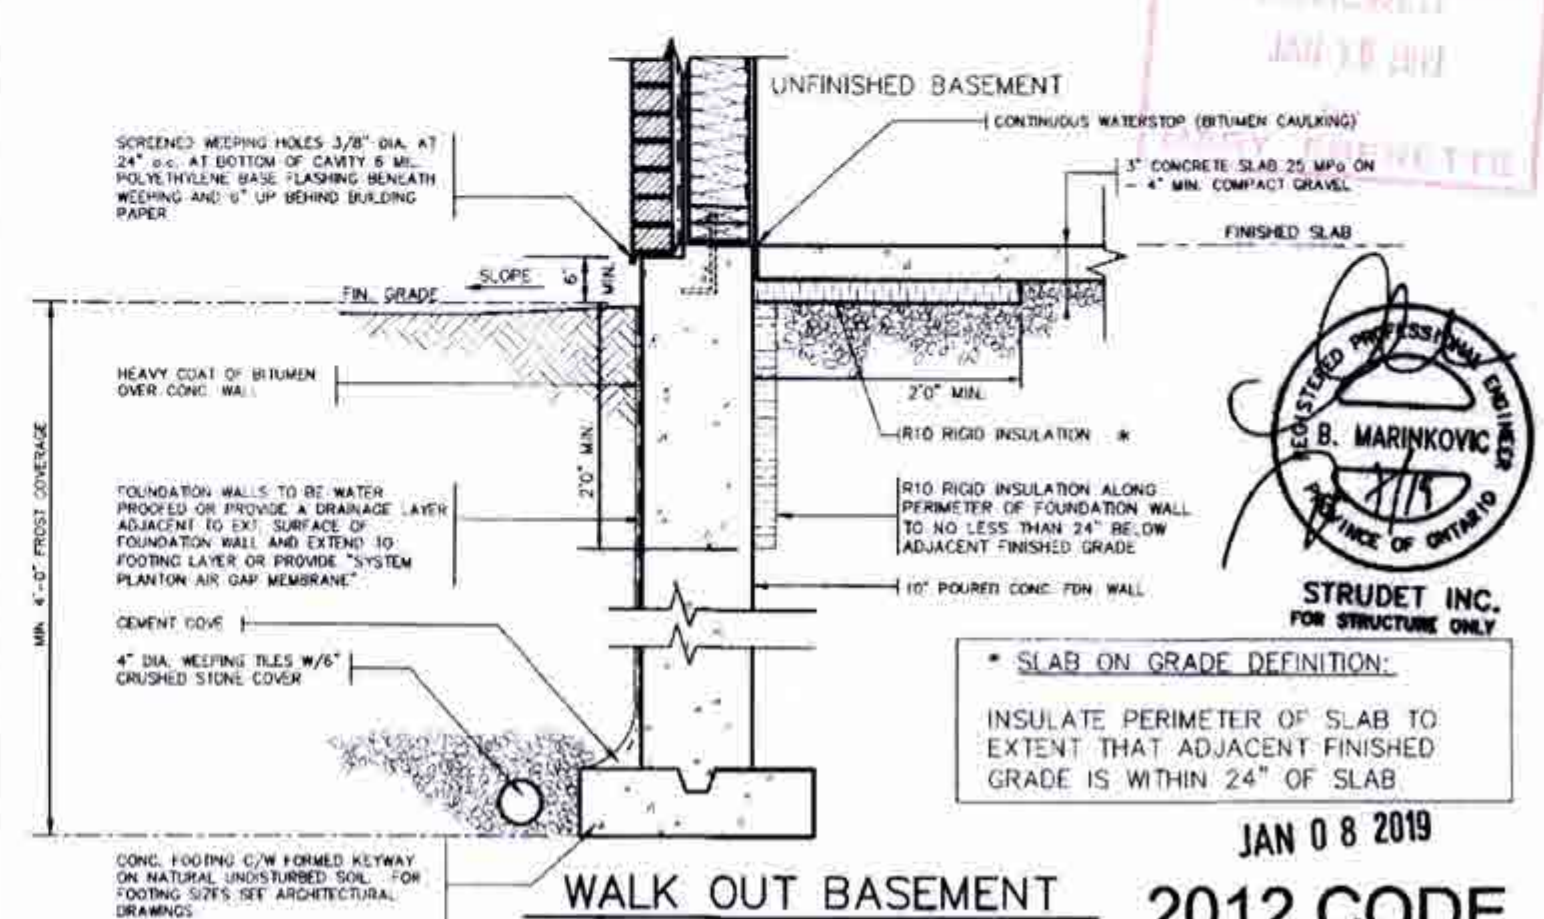

WALK OUT BASEMENT 2012 CODE COMPLIANCE PACKAGE A1

- * SLAB ON GRADE DEFINITION:
- INSULATE PERIMETER OF SLAB TO EXTENT THAT ADJACENT FINISHED GRADE IS WITHIN 24" OF SLAB

JAN 08 2019

9	1	ISSUED FOR PERMIT	DATE	BY	DESCRIPTION
8	2				
7	3				
6	4				
5	5				
4	6				
3	7				
2	8				
1	9				

The undersigned has reviewed and taken responsibility for the design and has the qualifications and meets the requirements set out in the Ontario Building Code to be a Designer.

Signature: *R. Vink* 24488
Name: Richard Vink
Registration information: 42658
VA3 Design Inc.

Contractor must verify all dimensions on the job and report any discrepancy to the Designer before proceeding with the work. All drawings and specifications are statements of intent and the responsibility of the Designer which must be retained at the completion of the work. Drawings are not to be copied.

VA3 DESIGN
255 Consumers Rd Suite 120
Toronto, ON M2J 1R4
416.630.2255 / 416.630.4782
va3design.com

Greenpark.

Project name: MINNISALE HOMES CORP. Municipality: BRAMPTON Project no: 18012

Date: JULY 2018 Drawing no: 10

Drawn by: [Signature] Checked by: [Signature] Scale: 1/8" = 1'-0"

18012-GP-STD_DETAL_A1