

# CONSTRUCTION NOTES (Unless otherwise noted)

ALL CONSTRUCTION TO ADHERE TO THESE PLANS AND SPEC'S AND TO CONFORM TO THE ONTARIO BUILDING CODE AND ALL OTHER APPLICABLE CODES AND AUTHORITIES HAVING JURISDICTION. THESE REQUIREMENTS ARE TO BE TAKEN AS MINIMUM SPECIFICATIONS. ONT. REG. 332/12-2012 OBC.

## 1. ROOF CONSTRUCTION

NO.210 (10.25mm/2) ASPHALT SHINGLES, 10mm (3/8") FLYWOOD SHEATHING WITH 7" CLIPS, APPROVED ROOF TRUSSES @ 610mm (24") O.C. MAX. APPROVED GAVES PROTECTION TO EXTEND 900mm (3'-0") FROM EDGE OF ROOF AND 150mm (6") BEYOND ROOF FACE OF EXTERIOR WALL. GAVES PROTECTION NOT REQUIRED FOR ROOF SLOPES 8:12 OR GREATER. 30mm (1 1/4") TRUSS BRACING @ 1830mm (6'-0") O.C. AT BOTTOM CHORD. PREST. ALUM. EXTERIOR TRUSS, FASCO, RSL & VENTED SOFT. PROVIDE ICE & WATER SEAL TO ALL ROOF/WALL SURFACES SUSCEPTIBLE TO ICE DAMAGING. ROOF SHEATHING TO BE FASTENED 150 (6") c/c ALONG EDGES & INTERMEDIATE SUPPORTS WHEN TRUSSES SPACED GREATER THAN 405 (16"). ATTIC VENTILATION 1:300 OF INSULATED CEILING AREA WITH MIN. 25% AT EAVES & MIN. 25% AT RIDGE (OBC 9.19.1.2).

2. FRAME WALL CONSTRUCTION (2"x4") (REFER TO B.O.P. FORM) SING. HARDY BOARD, STUCCO BOARD OR EQUAL AS PER ELEVATION, 1504 (1 1/2") VERTICAL WOOD FLOORING, APPROVED SHEATHING PAPER, MIN. RSL 0.85 (R-5) RIGID INSULATION, 38x140 (2"x6") STUDS @ 405mm (16") O.C. FILLED WITH MIN. RSL 3.87 (R-22) BATT INSULATION, TOTAL MIN. RSL 4.75 (R-27), APPROVED DIAGONAL WALL BRACING, VAPOUR BARRIER AND CONT. AIR BARRIER, 13mm (1/2") INT. DRYWALL FINISH.

2B. FRAME WALL CONSTRUCTION - GARAGE WALLS SING. AS PER ELEV., 1504 (1 1/2") VERTICAL WOOD FLOORING, CONTIN. SHEATHING UNDERLAYER, 38x140 (2"x6") EXT. TYPE SHEATHING, 38x60 (2"x4") STUDS @ 405mm (16") O.C. (FOR MAX. HEIGHT 3000mm (9'-10")) OR 38x140 (2"x6") STUDS @ 405mm (16") O.C. FOR MAX. HEIGHT OF 3.6M (11'-10") WITH APPROVED DIAGONAL WALL BRACING, 13mm (1/2") INTERIOR DRYWALL FINISH. REFER TO NOTE 19 WHERE FLOOR EXISTS ABOVE GARAGE. SING. TO BE MIN. 200mm (8") ABOVE FINISH GRADE.

2C. STUCCO WALL CONSTRUCTION (2"x4") (REFER TO B.O.P. FORM) STUCCO CLADDING SYSTEM CONFORMING TO O.B.C. 9.27.1.1.2) & 9.28 THAT EMPLOY A MINIMUM 6mm (1/4") AIR SPACE BEHIND THE CLADDING WITH POSITIVE DRAINAGE TO THE EXTERIOR AND APPLIED PER MANUFACTURERS SPECIFICATIONS OR 25mm (1") MIN. EXTENDED OR EXPANDED RIGID POLYSTYRENE, APPROVED SHEATHING PAPER, MINIMUM RSL 0.85 (R-5) RIGID INSULATION, 38x140 (2"x6") STUDS @ 405mm (16") O.C. FILLED WITH MIN. RSL 3.87 (R-22) BATT INSUL. TOTAL MIN. RSL 4.75 (R-27), APPROVED DIAGONAL WALL BRACING, VAPOUR BARRIER AND CONT. AIR BARRIER, 13mm (1/2") GYPSUM BOARD INTERIOR FINISH. STUCCO TO BE MIN. 200 (8") ABOVE FINISH GRADE.

2D. STUCCO WALL CONSTRUCTION - GARAGE WALLS STUCCO CLADDING SYSTEM CONFORMING TO O.B.C. 9.27.1.1.2) & 9.28 THAT EMPLOY A MINIMUM 6mm (1/4") AIR SPACE BEHIND THE CLADDING WITH POSITIVE DRAINAGE TO THE EXTERIOR AND APPLIED PER MANUFACTURERS SPECIFICATIONS OR 25mm (1") MIN. EXTENDED OR EXPANDED RIGID POLYSTYRENE OR APPROVED AIR/WEATHER BARRIER ON 13mm (1/2") EXT. TYPE SHEATHING ON 38x60 (2"x4") STUDS @ 405mm (16") O.C. (FOR MAX. HEIGHT 3000mm (9'-10")) OR 38x140 (2"x6") STUDS @ 405mm (16") O.C. (FOR MAX. HEIGHT OF 3.6M (11'-10") WITH APPROVED DIAGONAL WALL BRACING, 13mm (1/2") INTERIOR DRYWALL FINISH. REFER TO NOTE 19 WHERE FLOOR EXISTS ABOVE GARAGE. STUCCO TO BE MIN. 200mm (8") ABOVE FINISH GRADE.

3. MASONRY VENEER CONSTRUCTION (2"x4") (REFER TO B.O.P. FORM) 80mm (4") MASONRY, 25mm (1") AIR SPACE, 22x160x0.7mm (7/8"x7"x0.027") GALV. METAL TIES @ 405mm (16") O.C. HORIZONTAL 610mm (24") O.C. VERTICAL, APPROVED SHEATHING PAPER, MIN. RSL 0.85 (R-5) RIGID INSULATION, 38x140 (2"x6") STUDS @ 405mm (16") O.C. FILLED WITH MIN. RSL 3.87 (R-22) BATT INSULATION, TOTAL MIN. RSL 4.75 (R-27), APPROVED DIAGONAL WALL BRACING, VAPOUR BARRIER AND CONT. AIR BARRIER, 13mm (1/2") INT. DRYWALL FINISH. PROVIDE KEEP WALLS @ 600mm (24") O.C. BOTTOM COURSE AND OVER OPENINGS. PROVIDE BASE FLASHING UP MIN. 150mm (6") BEHIND BUILDING PAPER. BREAK TO BE MIN. 150mm (6") ABOVE FINISH GRADE.

3B. MASONRY VENEER CONSTRUCTION - GARAGE WALLS 80mm (4") MASONRY, 25mm (1") AIR SPACE, 22x160x0.7mm (7/8"x7"x0.027") GALV. METAL TIES @ 405mm (16") O.C. HORIZONTAL 610mm (24") O.C. VERTICAL, APPROVED SHEATHING PAPER, 8.5mm (3/8") EXTERIOR TYPE SHEATHING, 38x60 (2"x4") STUDS @ 405mm (16") O.C. (FOR MAX. HEIGHT 3000mm (9'-10")) OR 38x140 (2"x6") STUDS @ 405mm (16") O.C. (FOR MAX. HEIGHT OF 3.6M (11'-10") WITH APPROVED DIAGONAL WALL BRACING, 13mm (1/2") INTERIOR DRYWALL FINISH. REFER TO NOTE 19 WHERE FLOOR EXISTS ABOVE GARAGE. PROVIDE KEEP WALLS @ 600mm (24") O.C. BOTTOM COURSE AND OVER OPENINGS. PROVIDE BASE FLASHING UP MIN. 150mm (6") BEHIND BUILDING PAPER. BREAK TO BE MIN. 150mm (6") ABOVE FINISH GRADE.


4. INTERIOR STUD PARTITIONS FOR BEARING PARTITIONS 38x60 (2"x4") @ 405mm (16") O.C. FOR 2 STOREYS AND 205mm (12") O.C. FOR 3 STOREYS. NON-BEARING PARTITIONS 38x60 (2"x4") @ 610mm (24") O.C. PROVIDE 38x60 (2"x4") BOTTOM PLATE AND 2/38x60 (2"x4") TOP PLATE, 13mm (1/2") INT. DRYWALL BOTH SIDES OF STUDS, PROVIDE 38x140 (2"x6") STUDS/PLATES WHERE NOTED.

PROVIDE WATERPROOF WALL FINISHES IN WASHROOMS AS PER O.B.C. DIV. B. 9.29.2.1.


PROVIDE SWITCHES CONTROLLING LIGHTS OVER STAIRS AS PER O.B.C. DIV. B. 9.34.2.3.

PROVIDE LIGHTS IN THE UNFINISHED BASEMENT AS PER O.B.C. DIV. B. 9.34.2.4.


5. FOUNDATION WALL/FOOTINGS (O.B.C. 9.15.3, 9.15.4, 9.15.5, 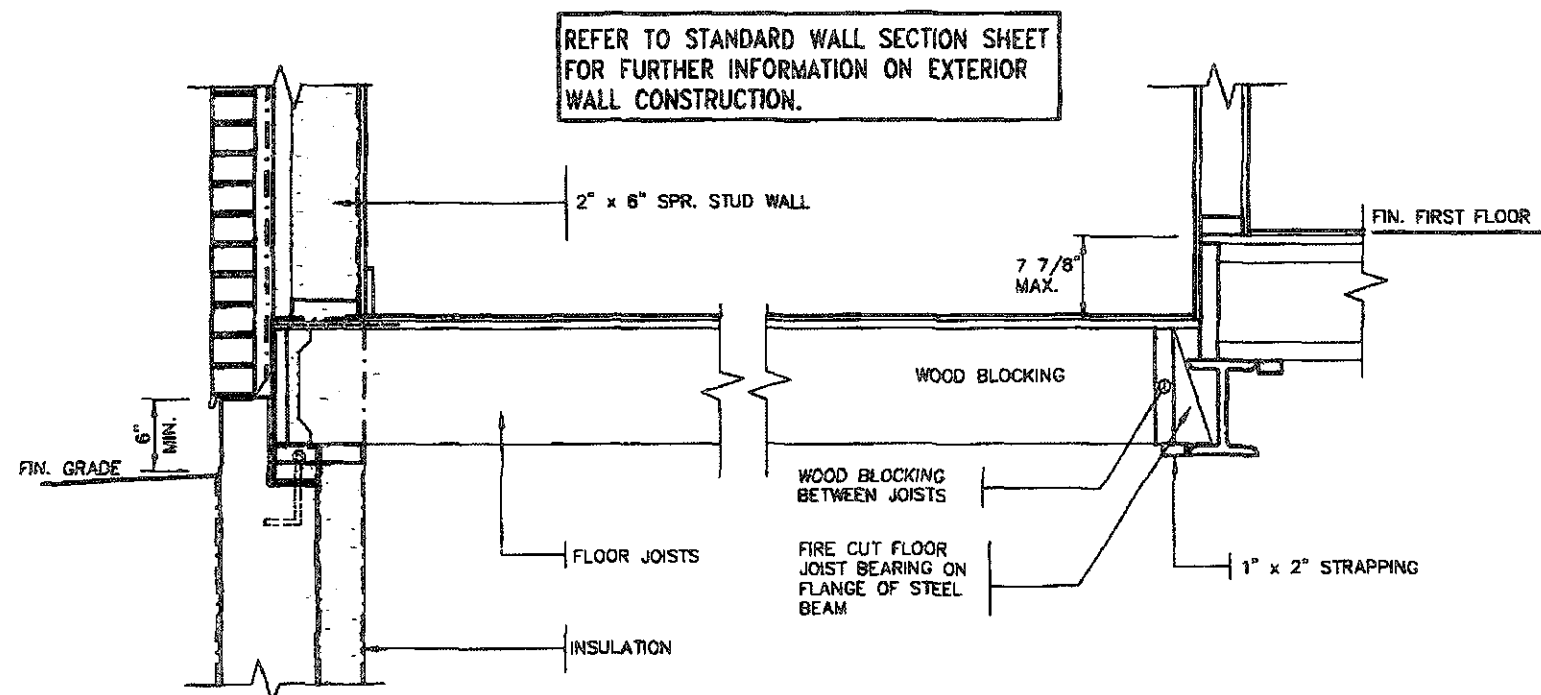


DETAIL OF SUNKEN LAUNDRY/ENTRY  
(ONE RISER)

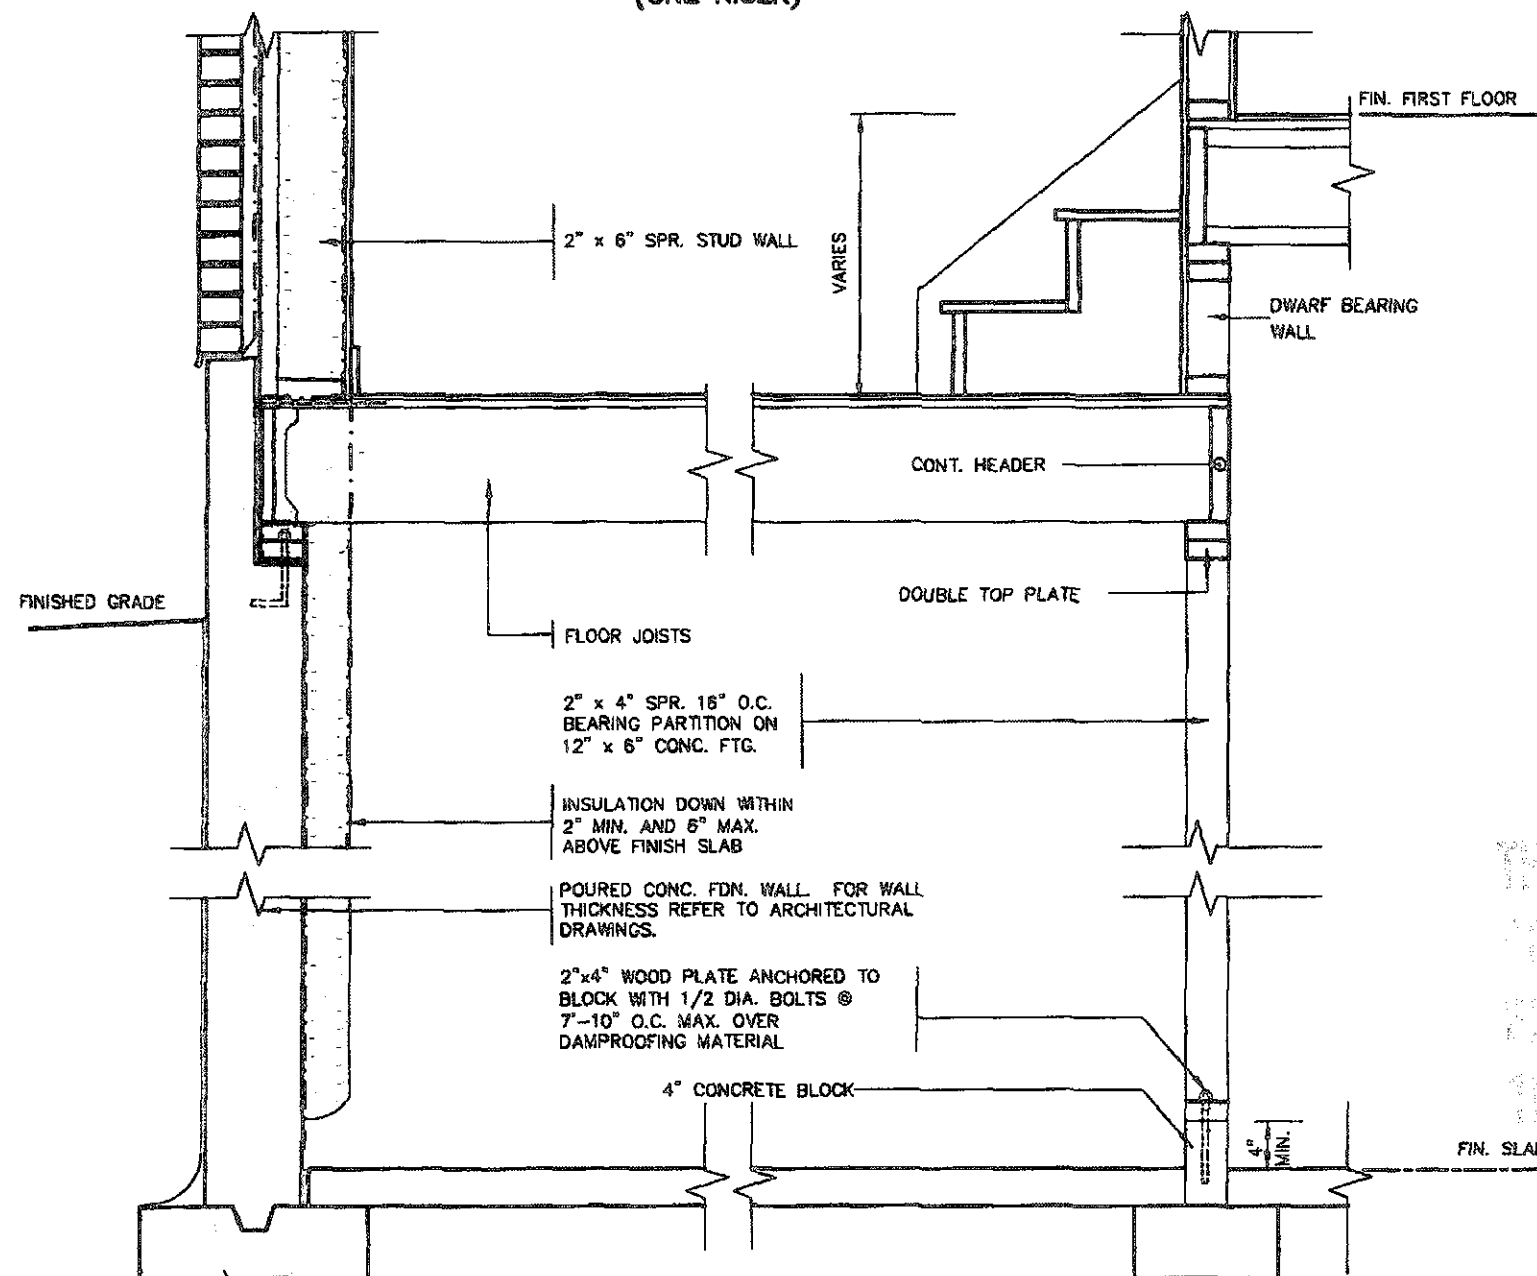

DETAIL OF SUNKEN LAUNDRY/ENTRY  
(MORE THAN ONE RISER)

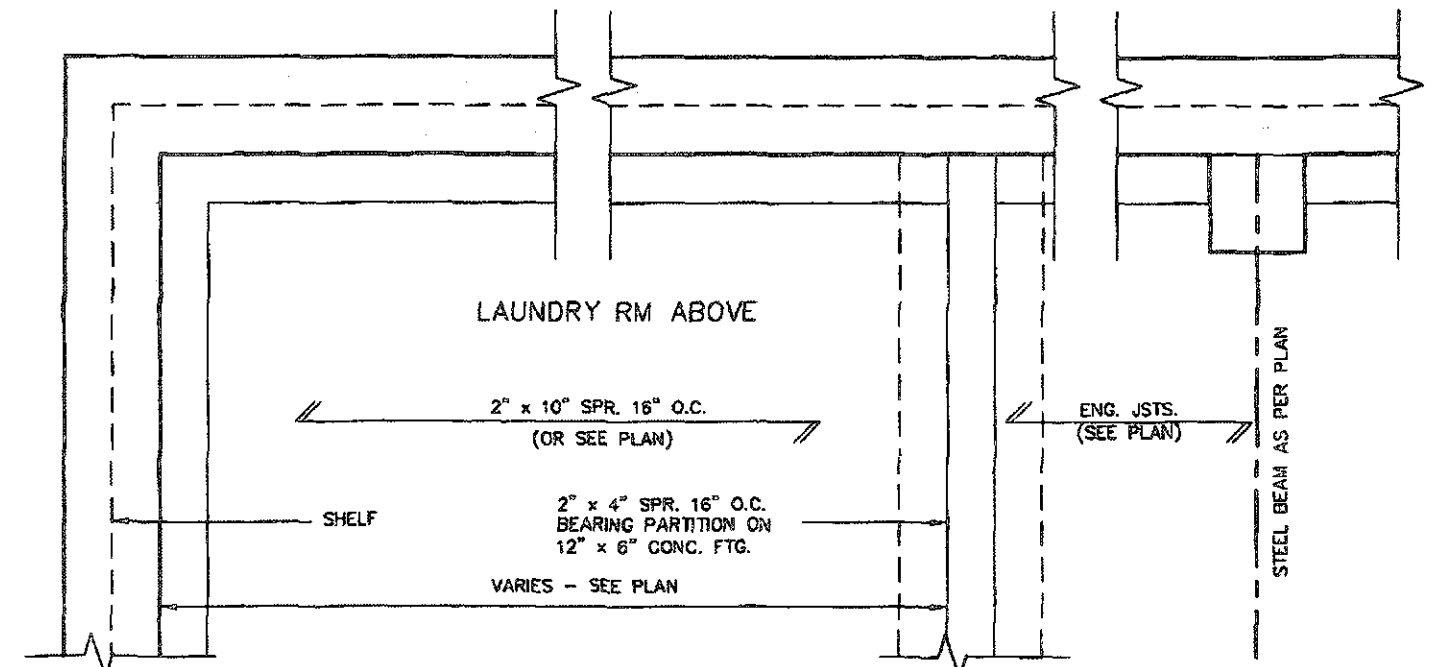

PARTIAL FOUNDATION PLAN

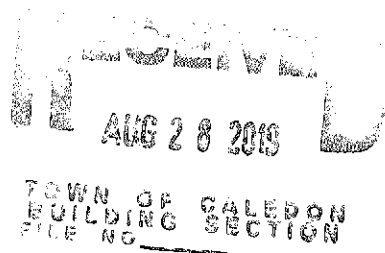

STRUDET INC.  
FOR STRUCTURE ONLY

FEB 14 2019

2012 CODE  
ENERGY STAR

|   |                                       |           |    |       |      |   |                      |                  |                                               |                            |                      |
|---|---------------------------------------|-----------|----|-------|------|---|----------------------|------------------|-----------------------------------------------|----------------------------|----------------------|
| 1 | INSUL. UPDATED, RE-ISSUED FOR PERMIT. | JAN 30/19 | GW | 24488 | 0001 | 255 Consumers Rd Suite 120<br>Toronto ON M2J 1R4<br>t 416.630.2255 f 416.630.4782<br>vo3design.com | <b>VAS</b><br>DESIGN | <b>Greenpark</b> | project name<br>LAMBERTS LANE HOME CORP. PH.2 | location<br>CALEDON        | project no.<br>18023 |
| 2 | ISSUED FOR PERMIT.                    | DEC 19/18 | GW | 42853 | 0001 |   |                      |                  | date<br>SEPT. 2019                            | checked by<br>Net to Soles | checked no.<br>2     |
| 3 |                                       |           |    |       |      |   |                      |                  |                                               |                            |                      |
| 4 |                                       |           |    |       |      |   |                      |                  |                                               |                            |                      |
| 5 |                                       |           |    |       |      |   |                      |                  |                                               |                            |                      |
| 6 |                                       |           |    |       |      |   |                      |                  |                                               |                            |                      |
| 7 |                                       |           |    |       |      |   |                      |                  |                                               |                            |                      |
| 8 |                                       |           |    |       |      |   |                      |                  |                                               |                            |                      |
| 9 |                                       |           |    |       |      |   |                      |                  |                                               |                            |                      |














THIS STATE HAS A LOT OF  
COURT CASES IN THE  
COURTS. THE COURTS OF  
THE STATE ARE THE ONLY

TOWN OF CALEDON  
BUILDING SECTION  
FILE NO.2012 CODE  
ENERGY STAR

All changes must be made on the back of the original document.

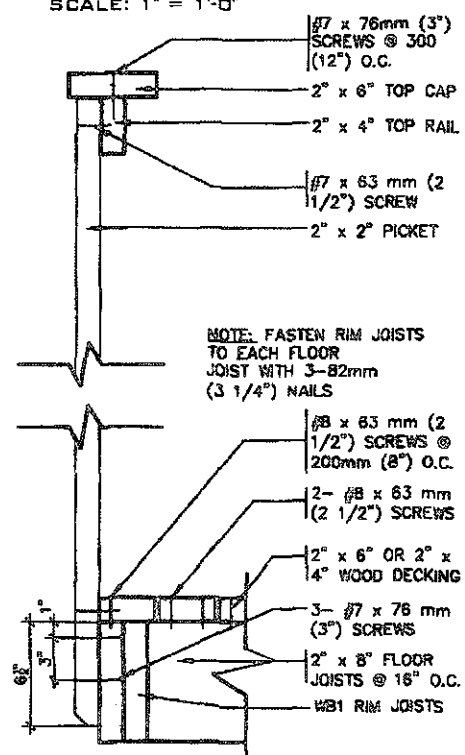 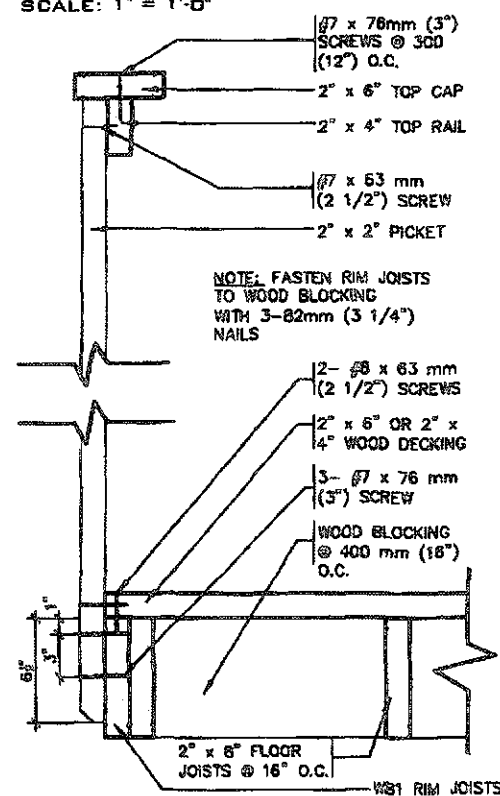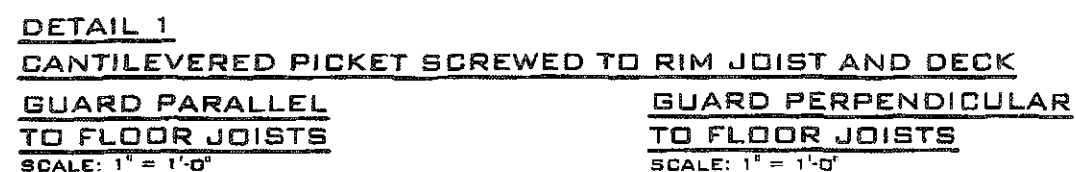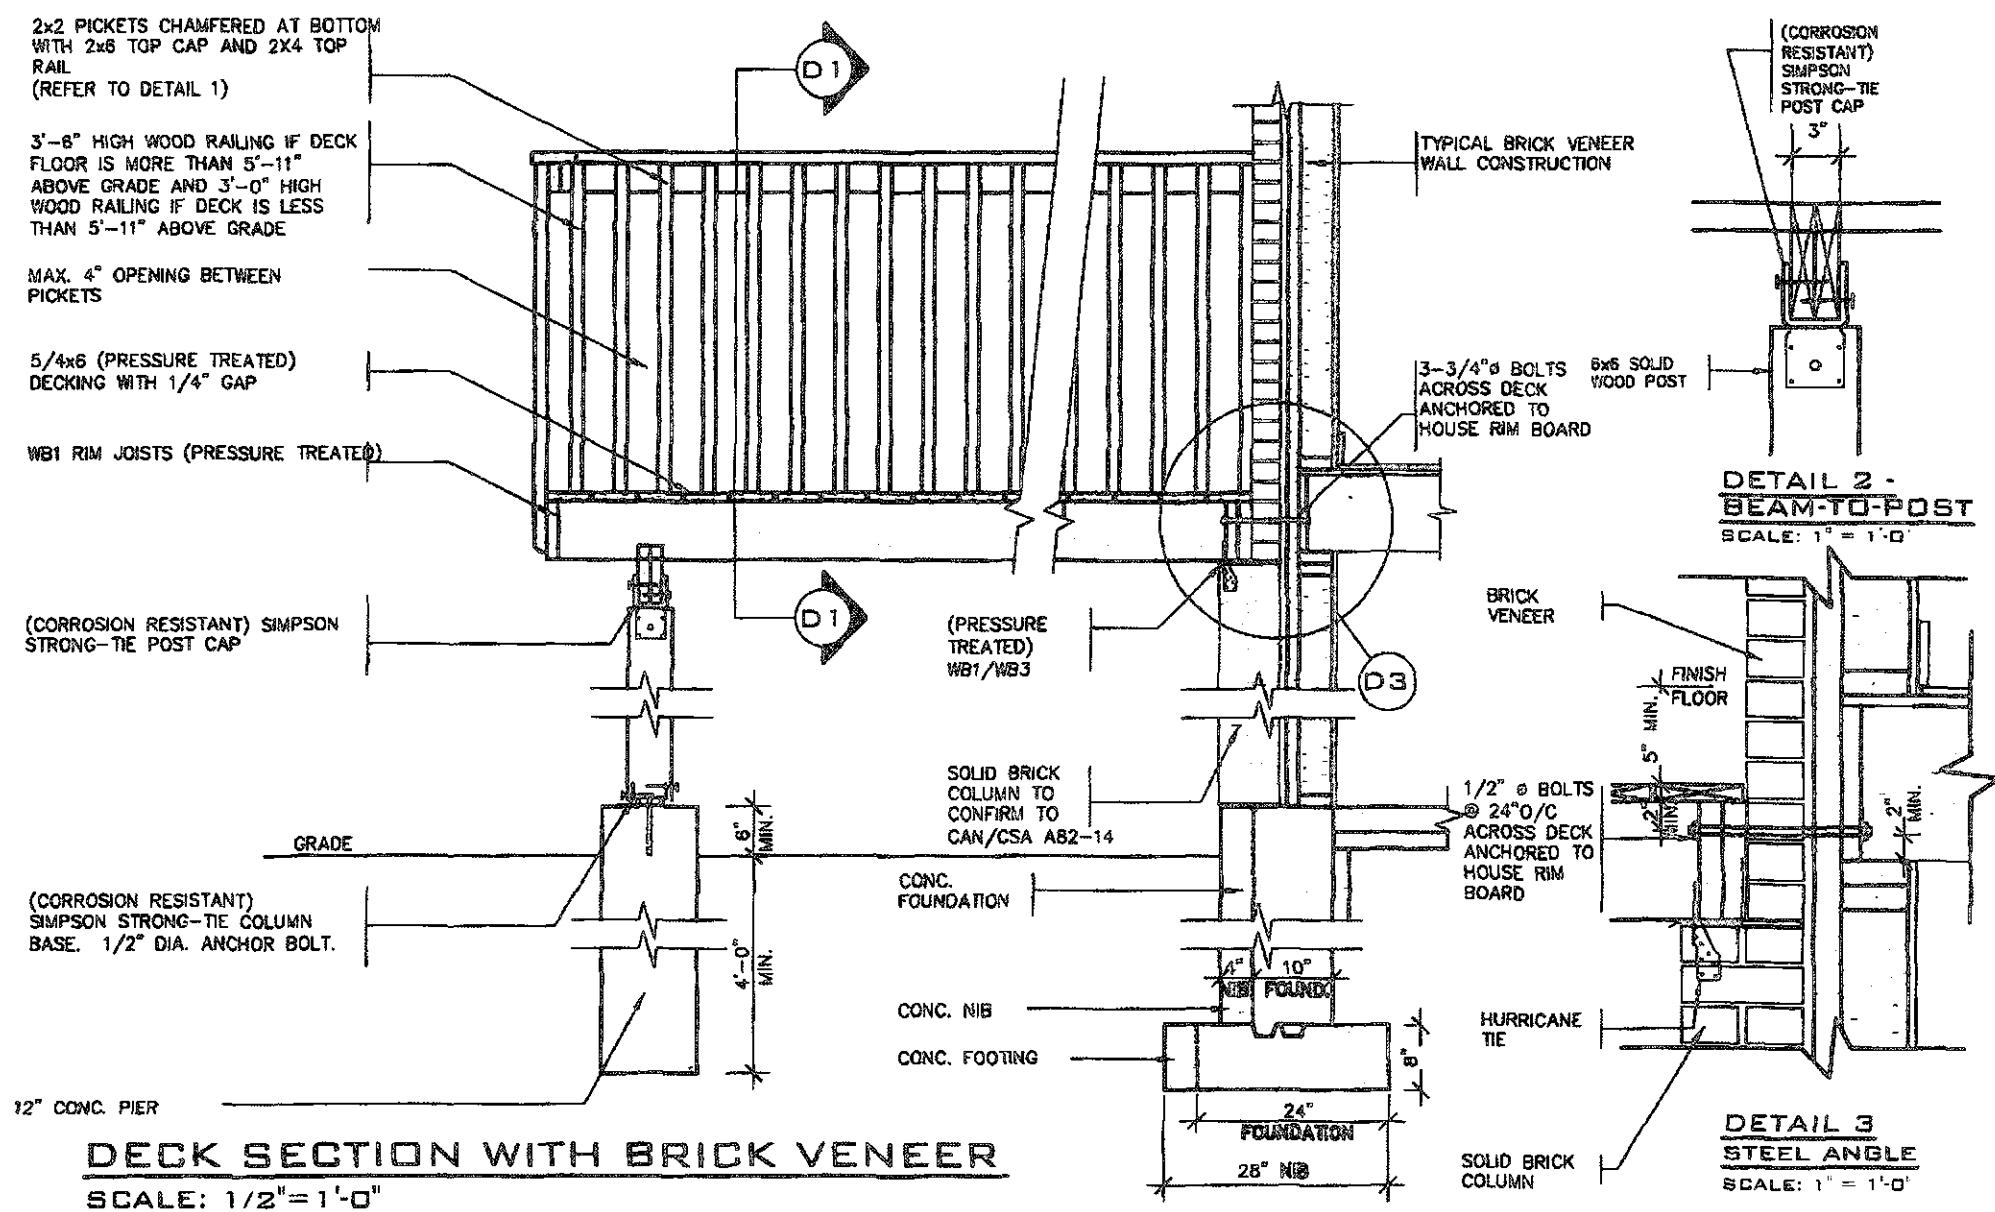

OPENINGS WITHIN GUARDS AND SPACES  
BETWEEN GUARDS AND ALL FINISHED  
SURFACES SHALL NOT EXCEED 100 MM.  
GUARDS SHALL BE DESIGNED TO  
NOT FACILITATE CLIMBING

FEB 14 2019

2012 CODE  
ENERGY STAR

STRUDET INC.  
FOR STRUCTURE ONLY

|     |                                       |           |    |  |   |           |       |
|-----|---------------------------------------|-----------|----|--|---|-----------|-------|
| 9   |                                       |           |    |  | The undersigned has reviewed and takes responsibility for this design and for the qualifications and marks the requirements set out in the Outside Building Code to be a Designer.   |           |       |
| 8   |                                       |           |    |  | qualifications information   |           |       |
| 7   |                                       |           |    |  |   |           |       |
| 6   |                                       |           |    |  | Richard Vink   | R Vink    | 24489 |
| 5   |                                       |           |    |  | name   | signature | 8203  |
| 4   |                                       |           |    |  | registration information   |           |       |
| 3   |                                       |           |    |  | VAS Design Inc.   |           | 4263E |
| 2   | INSUL. UPDATED, RE-ISSUED FOR PERMIT. | JAN 30/19 | GV |  | On-behalf must verify all documents on the job and report any discrepancy to the Designer before proceeding with the work. All drawings and qualifications are instruments of service and the property of the Designer which must be returned at the completion of the work. Drawings are not to be copied. |           |       |
| 1   | ISSUED FOR PERMIT.                    | DEC 19/18 | GN |  |   |           |       |
| no. | description                           | date      | by |  |   |           |       |



**255 Consumers Rd Suite 120**  
**Toronto ON M2J 1R4**  
**t 416.630.2255 f 416.630.4762**  
**va3design.com**



project name: **LAMBERTS LANE HOME CORP. PH.2** municipality: **CALEDON**

DATE: 2018  
SEPT. 2018  
WOOD DECK -WALK-OUT CONDITION  
drawn by: checked by: scale: the name:  
GIV - As Shown 18025-GF-STD DETAILS ES17

5-3

1. The first step is to identify the problem or question that needs to be addressed. This involves understanding the context and the specific requirements of the task.

2. Next, it is important to gather relevant information and data. This can be done through research, consultation with experts, or by analyzing existing data sets.

3. Once the information is gathered, the next step is to analyze it and identify the key factors that influence the outcome. This often involves breaking down the problem into smaller, more manageable parts.

4. After analysis, a plan or strategy should be developed to address the problem. This plan should take into account the identified factors and the available resources.

5. The final step is to implement the plan and monitor the results. It is important to be flexible and willing to adjust the plan as needed based on the progress and feedback.



AUG 28 2019


TOWN OF CALEDON  
BUILDING SECTION  
FILE NO

FEB 14 2019

2012 CODE  
ENERGY STAR


[illegible]

சென்னை, 19.05.2019

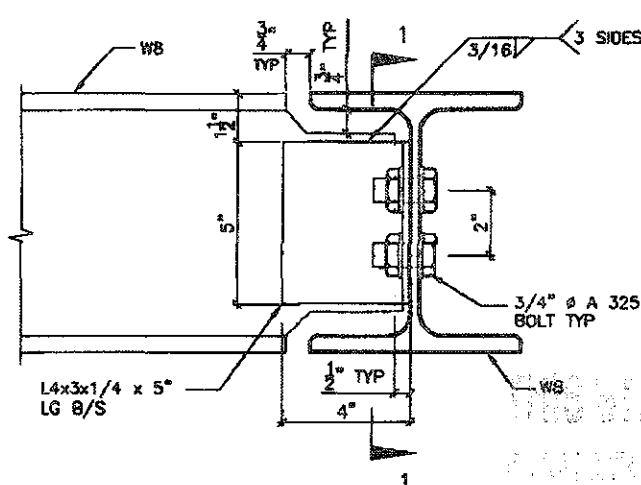


DETAIL 1.

W8  
TO  
W8  
CONNECTION

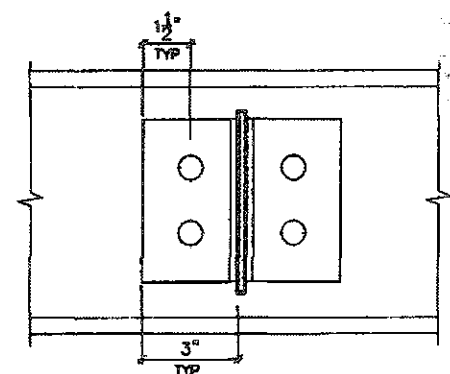


SECTION 1-1

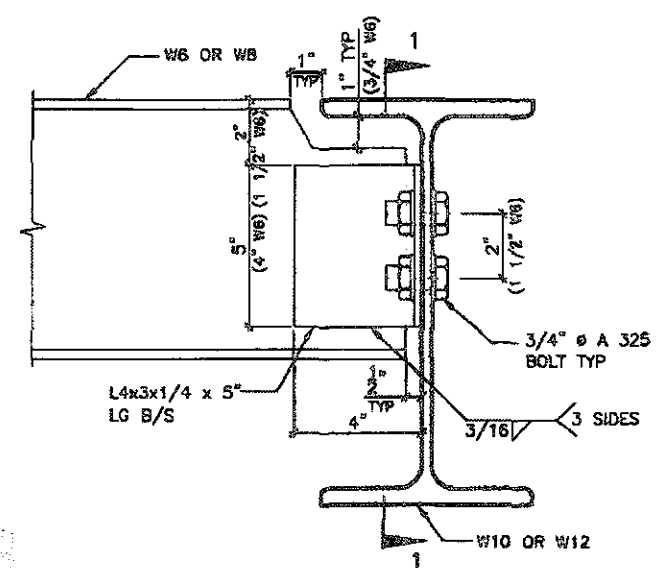


DETAIL 2.

W6(W8)  
TO  
W10(W12)  
CONNECTION

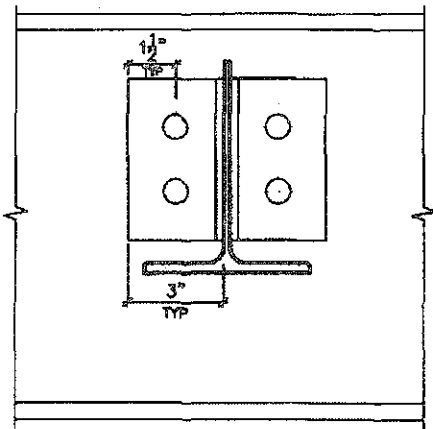


SECTION 1-1

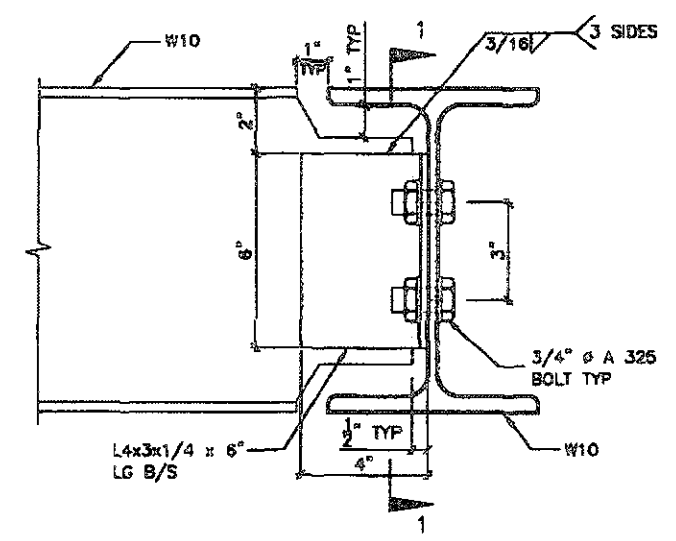


DETAIL 3.

W10  
TO  
W10  
CONNECTION

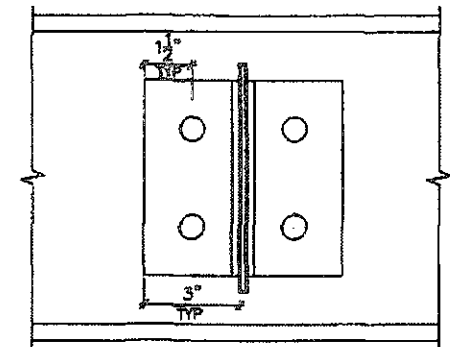


SECTION 1-1

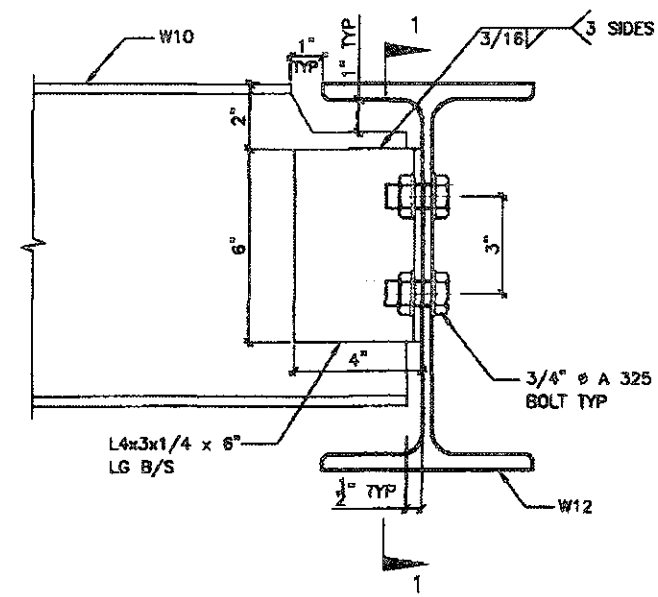


DETAIL 4.

W10  
TO  
W12  
CONNECTION

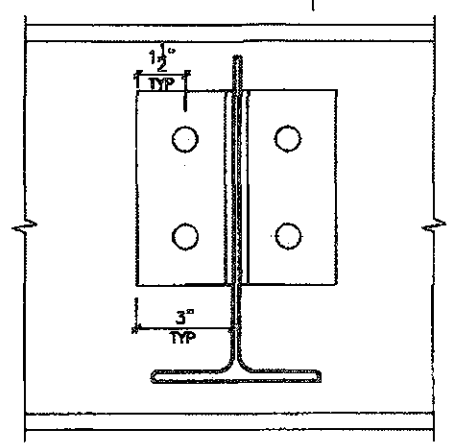


SECTION 1-1

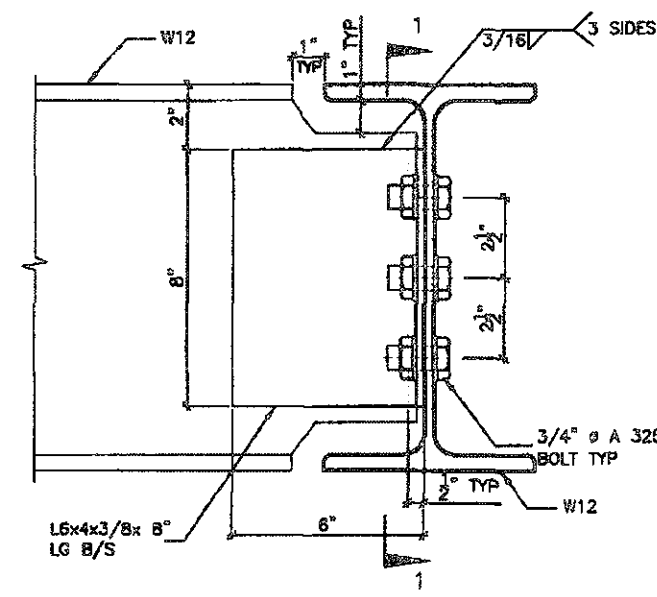

DETAIL 5.

W12  
TO  
W12  
CONNECTION

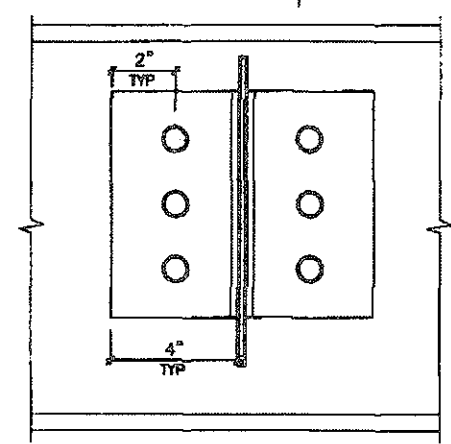


SECTION 1-1




STRUDET INC.  
FOR STRUCTURE ONLY

DETAIL 6.

ANGLE  
TO  
BEAM  
CONNECTION

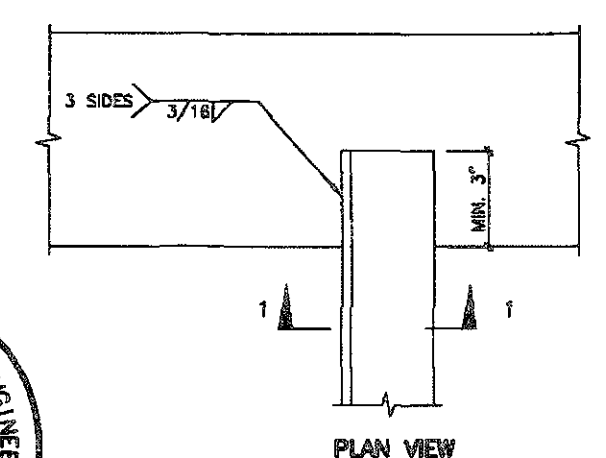

PLAN VIEW

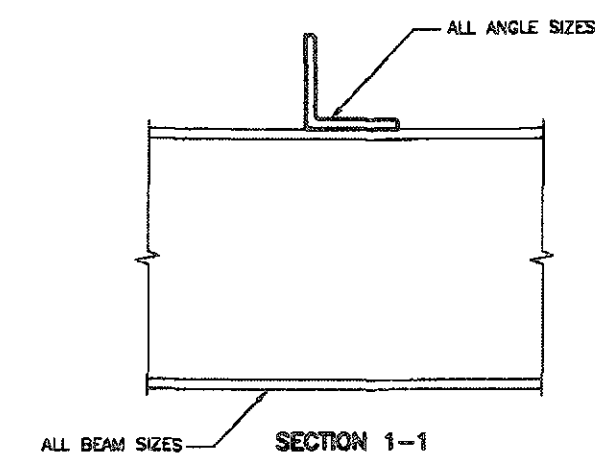

SECTION 1-1

FEB 14 2019

2012 CODE  
ENERGY STAR

|   |                                       |           |    |  |  |
|---|---------------------------------------|-----------|----|--|--|
| 9 |                                       |           |    |  |  |
| 8 |                                       |           |    |  |  |
| 7 |                                       |           |    |  |  |
| 6 |                                       |           |    |  |  |
| 5 |                                       |           |    |  |  |
| 4 |                                       |           |    |  |  |
| 3 |                                       |           |    |  |  |
| 2 | INSUL. UPDATED, RE-ISSUED FOR PERMIT. | JAN 20/19 | GW |  |  |
| 1 | ISSUED FOR PERMIT.                    | DEC 19/18 | GW |  |  |
| 0 |                                       |           |    |  |  |

**VAS DESIGN**  
255 Consumers Rd Suite 120  
Toronto, ON M2J 1R4  
416.630.2225 f 416.630.4782  
vasdesign.com

**Greenpark.**  
project name: LAMBERTS LANE HOME CORP. PH.2  
location: CALEDON  
date: SEPT. 2018  
checked by: Not to Scale  
project no: 18023  
drawing no: 6  
title: STEEL BEAM CONNECTIONS  
18023-0P-STD\_DETAILS\_ES17



STRUCTURAL REINFORCEMENT FOR GRAB BAR (OBC 9.5.2.3.)  
FOR MAIN BATH ONLY



STRUDET INC.  
FOR STRUCTURE ONLY

FEB 14 2019

2012 CODE  
ENERGY STAR

[illegible]

Technical drawing showing the construction details of a window wall section, divided into two parts by a break symbol (two parallel lines with a zigzag in the middle).


**Left Side Details:**

- Top Labels:** VARIES, R.S.O. VARIES, VARIES
- Left Side Labels:** AIR SPACE, TRIM, 1'-0"
- Bottom Left Label:** BRICK VENEER
- Internal Labels:** STUCCATO/ HARD BOARD FINISH, 1" x 3" WOOD NAILERS, #15 BUILDING PAPER, R5 RIGID INSULATION, 1/2" DRYWALL FINISH, 6 MIL. POLY VAPOUR BARRIER, R22 BATT. INSULATION BETWEEN STUDS

**Right Side Details:**

- Top Labels:** VARIES, R.S.O. VARIES, VARIES
- Right Side Labels:** WINDOW FRAME, SHIM SPACE, WINDOW TRIM


STUCCATO BOARD FINISH CLADDING OR EQUAL (OBC 9.27.)

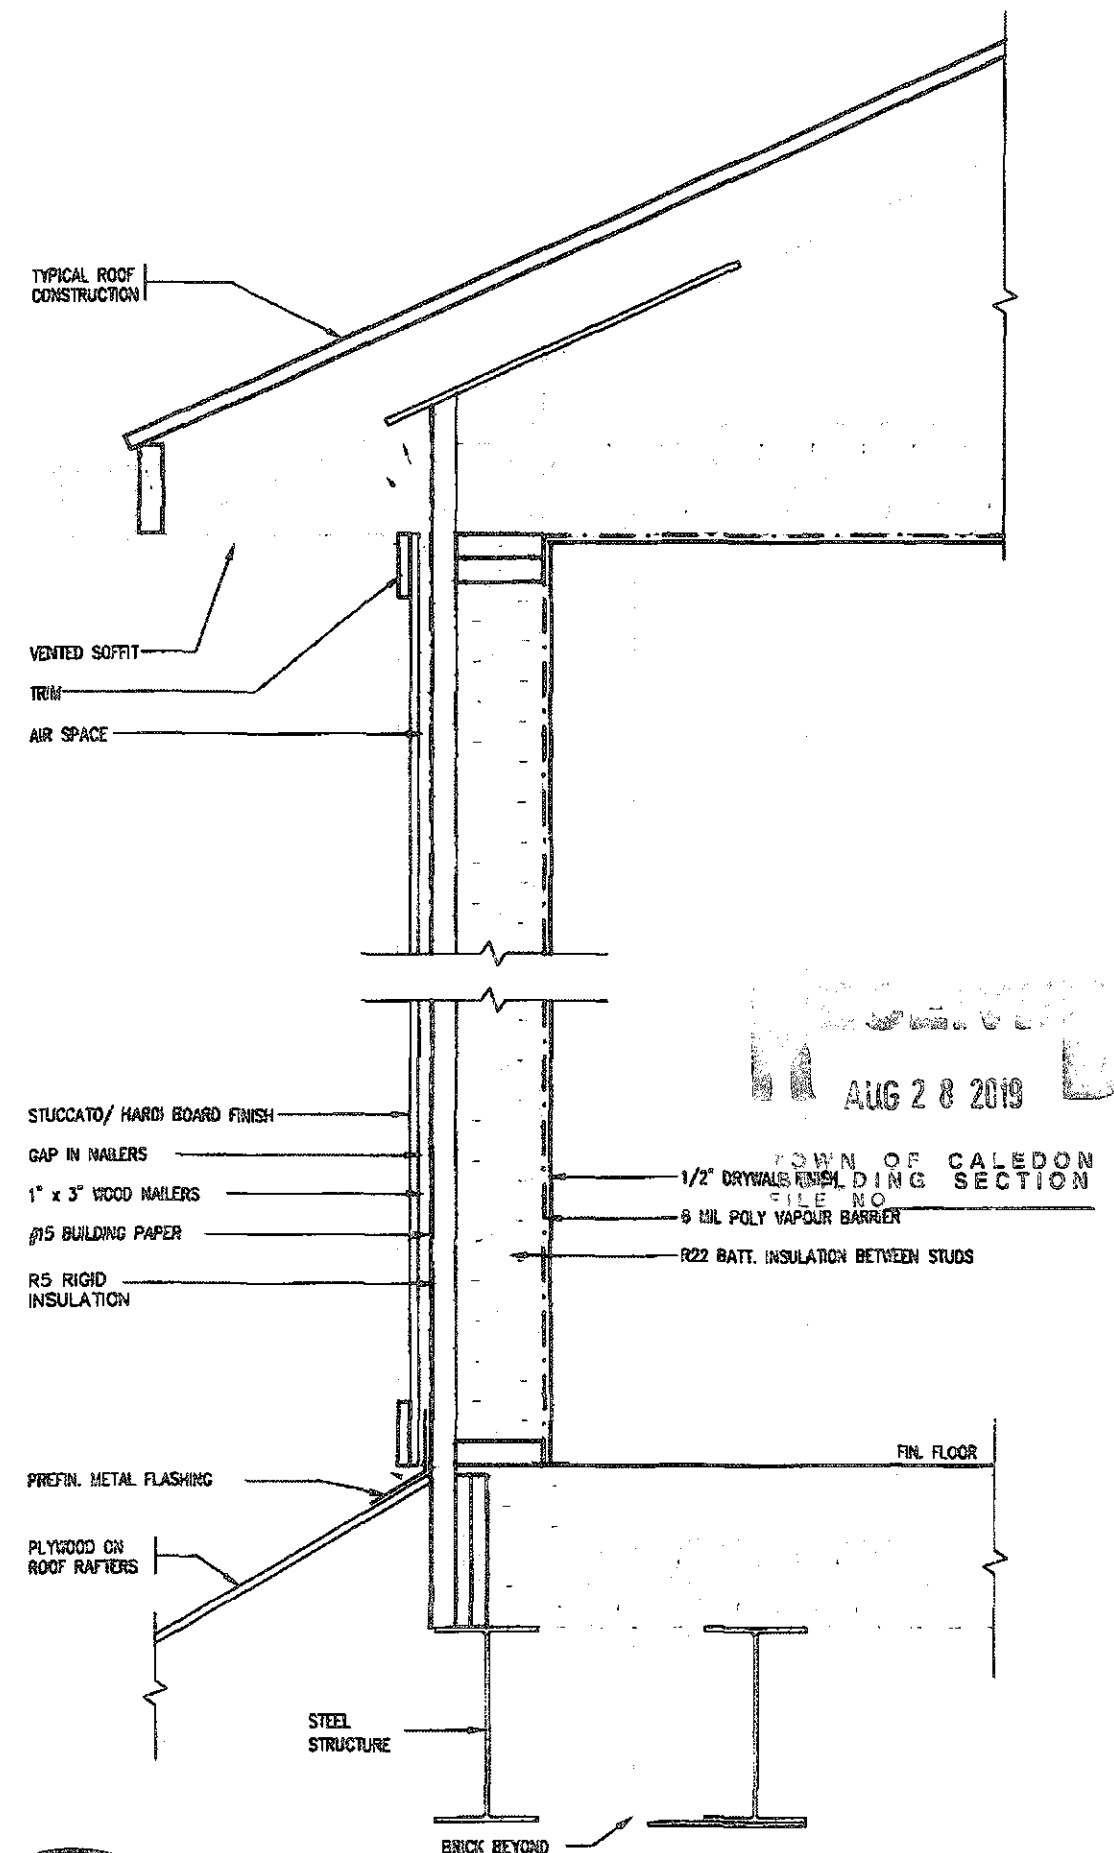


REGISTERED PROFESSIONAL ENGINEER  
B. MARINKOVIC  
12614/A  
PROVINCE OF ONTARIO

2012 CODE  
ENERGY STAR[illegible]

22. අනුමතය ලබා දීමට අවශ්‍ය වන ප්‍රධාන කාරණා

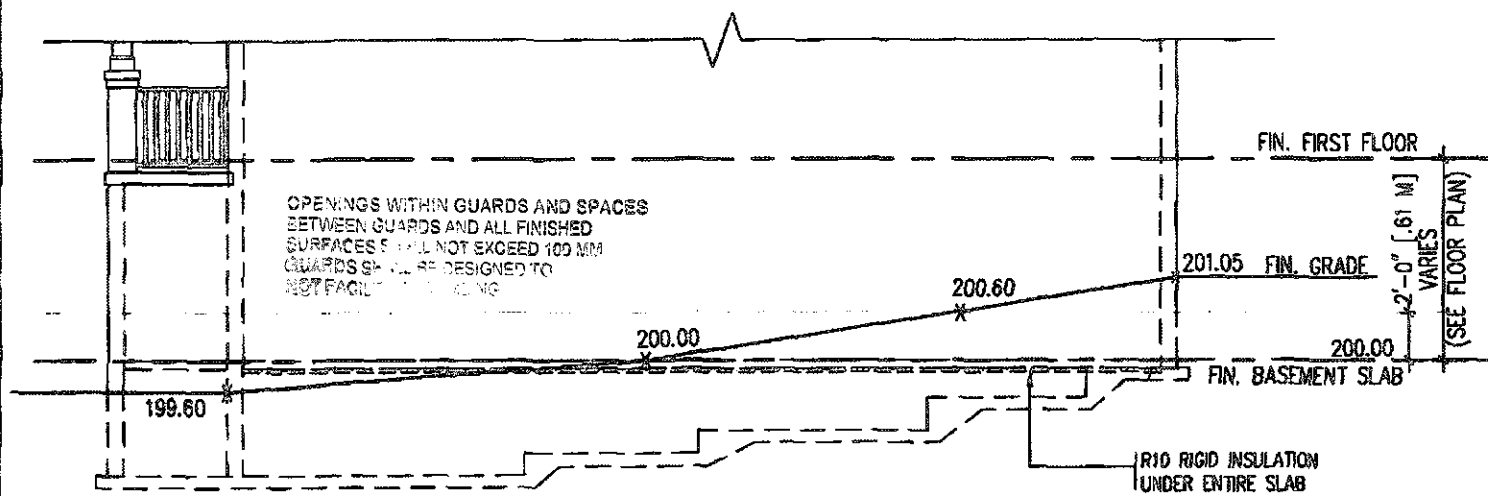


TYPICAL RIGHT SIDE ELEVATION

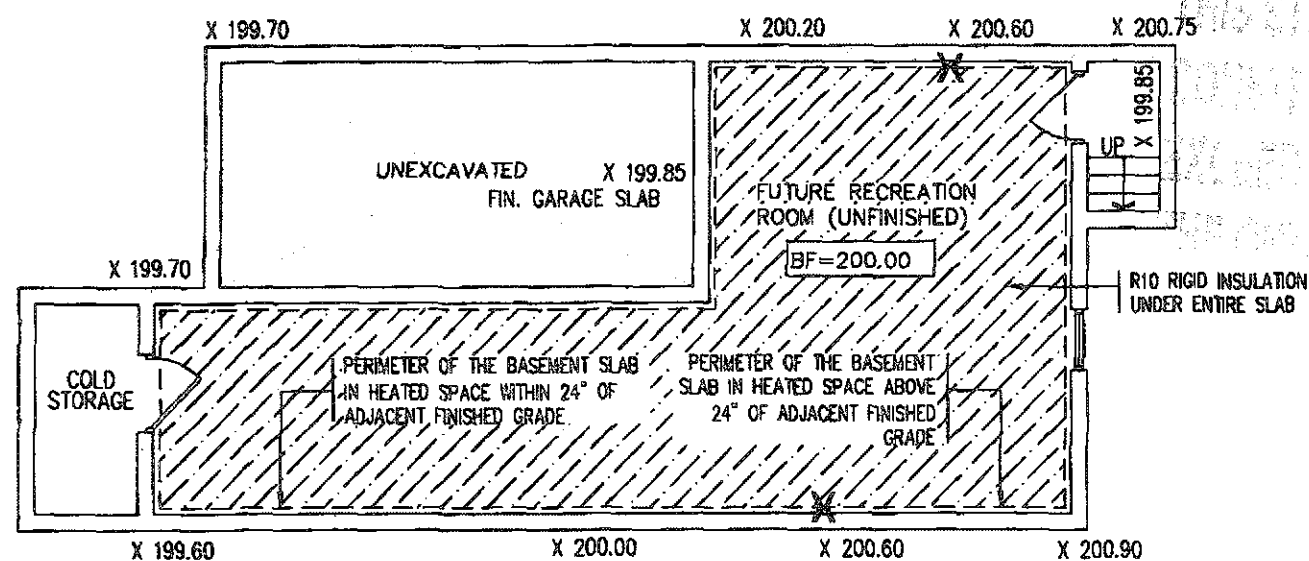


TYPICAL BASEMENT PLAN

## SLAB ON GRADE CONDITION

NOTES:  
1. LEVELS SHOWN ON THE PLANS ARE FOR ILLUSTRATION PURPOSE ONLY, SEE FINAL GRADING PLAN FOR ACTUAL LEVELS  
2. ALL LEVELS ARE SHOWN IN METRIC

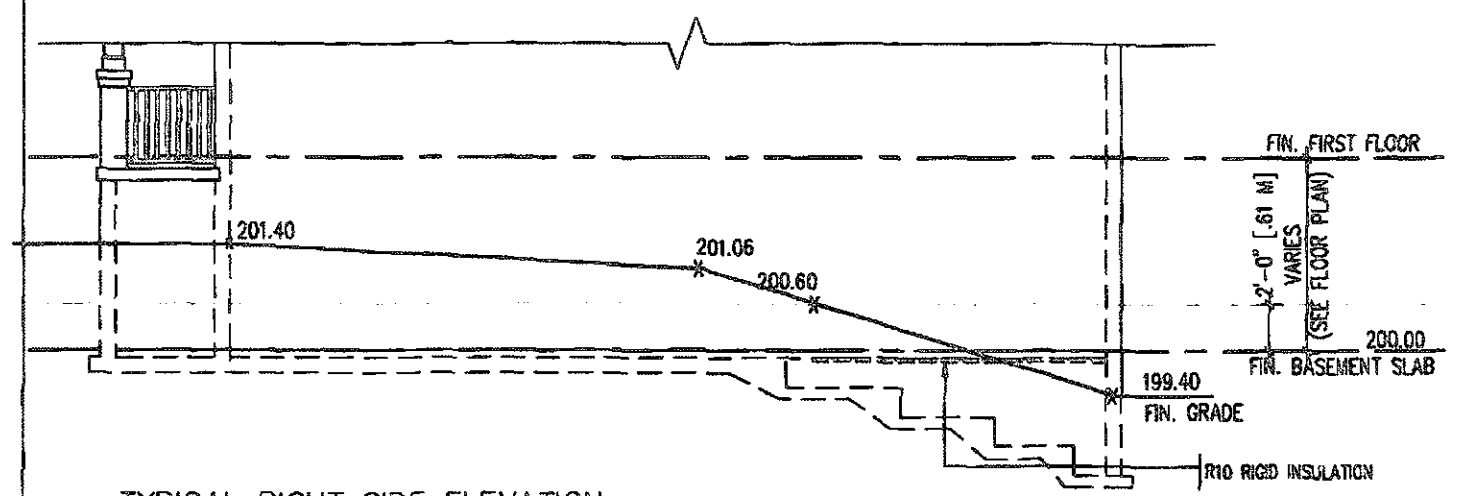


TYPICAL RIGHT SIDE ELEVATION

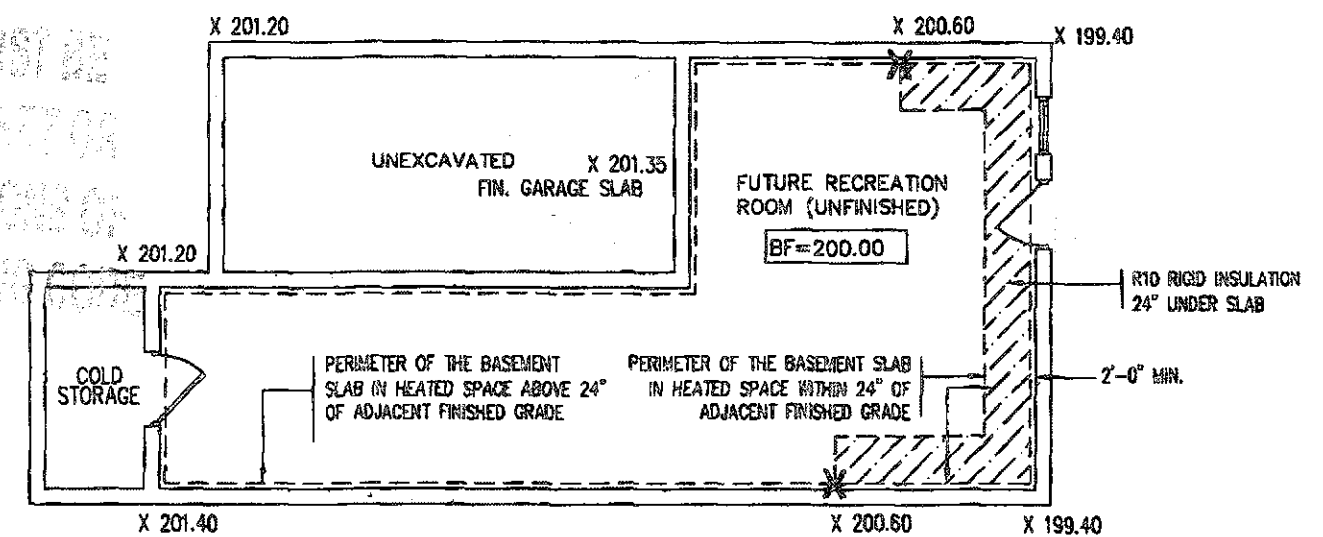

TYPICAL BASEMENT PLAN


## WALK OUT BASEMENT CONDITION

NOTES:  
1. LEVELS SHOWN ON THE PLANS ARE FOR ILLUSTRATION PURPOSE ONLY, SEE FINAL GRADING PLAN FOR ACTUAL LEVELS  
2. ALL LEVELS ARE SHOWN IN METRIC

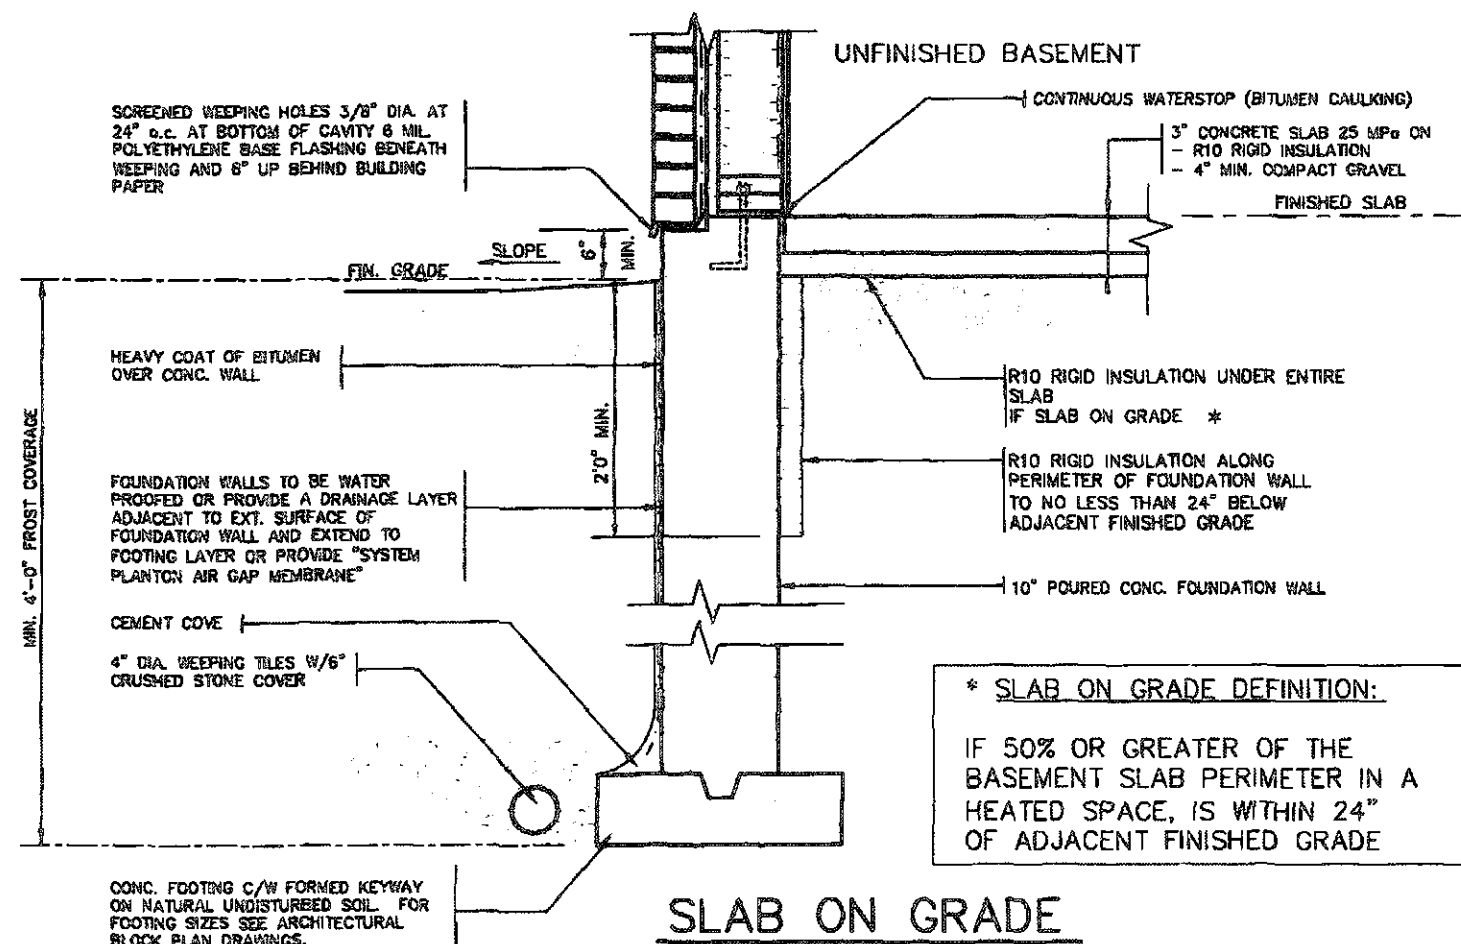

## SLAB ON GRADE

\* SLAB ON GRADE DEFINITION:  
IF 50% OR GREATER OF THE BASEMENT SLAB PERIMETER IN A HEATED SPACE, IS WITHIN 24" OF ADJACENT FINISHED GRADE

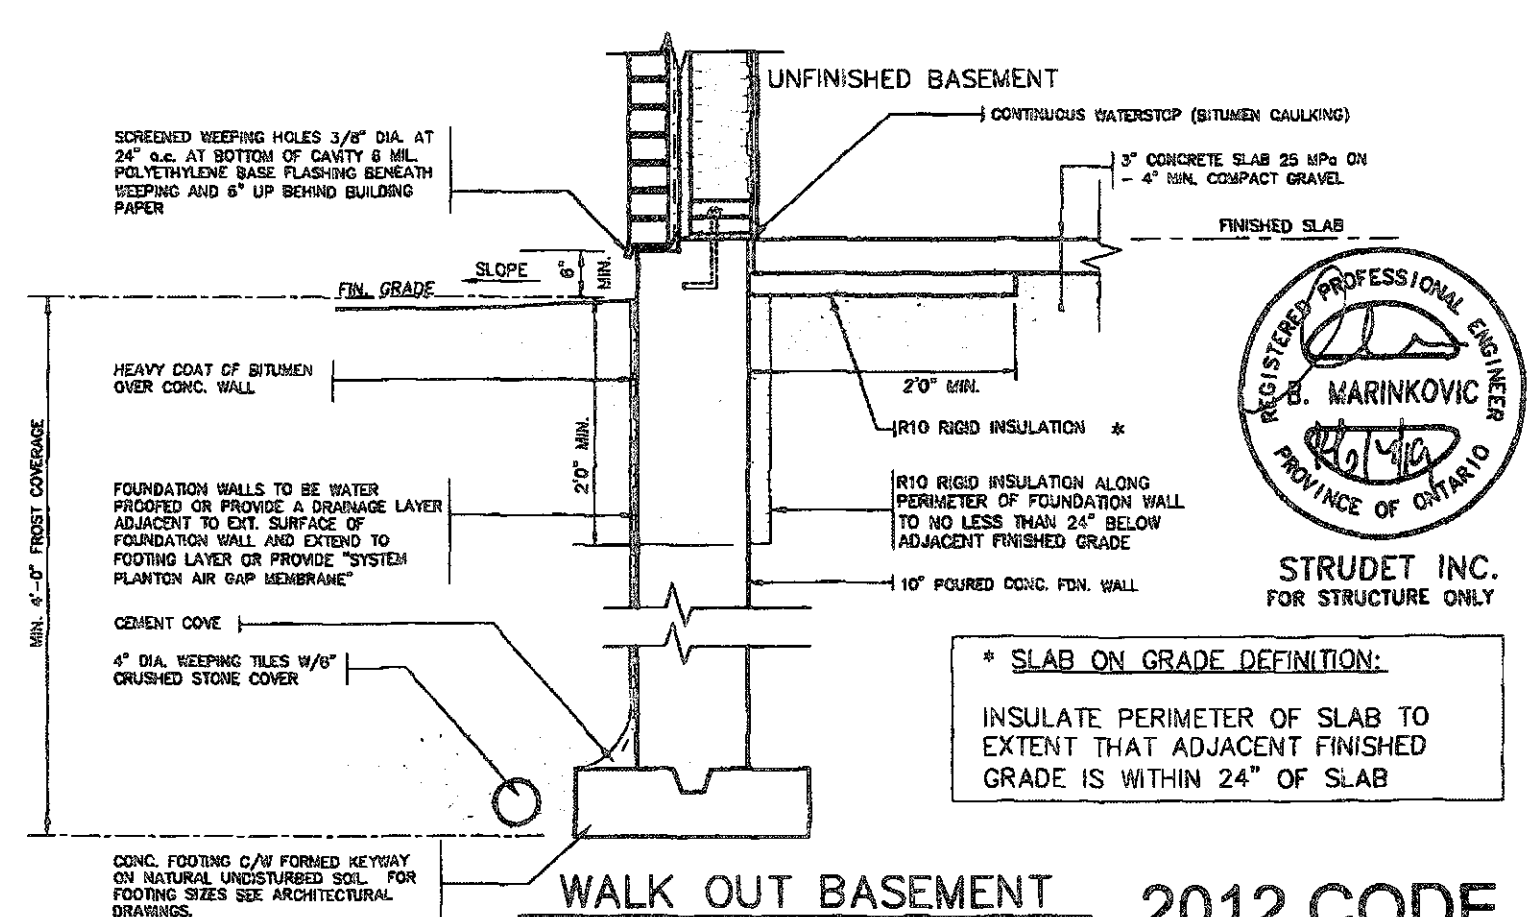

## WALK OUT BASEMENT

\* SLAB ON GRADE DEFINITION:  
INSULATE PERIMETER OF SLAB TO EXTENT THAT ADJACENT FINISHED GRADE IS WITHIN 24" OF SLAB



STRUDET INC.  
FOR STRUCTURE ONLY

FEB 14 2019

2012 CODE  
ENERGY STAR

|   |                                       |           |    |   |                              |            |                                                  |            |              |                               |         |             |       |
|---|---------------------------------------|-----------|----|---|------------------------------|------------|--------------------------------------------------|------------|--------------|-------------------------------|---------|-------------|-------|
| 1 | ISSUED FOR PERMIT.                    | DEC 19/18 | GW | 1 | 1416.630.2235 / 416.630.4702 | VA3 DESIGN | 255 Consumers Rd Suite 120<br>Toronto ON M2A 1R4 | Greenpark. | project name | LAMBERTS LANE HOME CORP. PH.2 | CALEDON | project no. | 18023 |
| 2 | INSUL. UPDATED, RE-ISSUED FOR PERMIT. | JAN 30/19 | GW | 2 | 1416.630.2235 / 416.630.4702 | VA3 DESIGN | 255 Consumers Rd Suite 120<br>Toronto ON M2A 1R4 | Greenpark. | project name | LAMBERTS LANE HOME CORP. PH.2 | CALEDON | project no. | 18023 |
| 3 | INSUL. UPDATED, RE-ISSUED FOR PERMIT. | JAN 30/19 | GW | 3 | 1416.630.2235 / 416.630.4702 | VA3 DESIGN | 255 Consumers Rd Suite 120<br>Toronto ON M2A 1R4 | Greenpark. | project name | LAMBERTS LANE HOME CORP. PH.2 | CALEDON | project no. | 18023 |
| 4 | INSUL. UPDATED, RE-ISSUED FOR PERMIT. | JAN 30/19 | GW | 4 | 1416.630.2235 / 416.630.4702 | VA3 DESIGN | 255 Consumers Rd Suite 120<br>Toronto ON M2A 1R4 | Greenpark. | project name | LAMBERTS LANE HOME CORP. PH.2 | CALEDON | project no. | 18023 |
| 5 | INSUL. UPDATED, RE-ISSUED FOR PERMIT. | JAN 30/19 | GW | 5 | 1416.630.2235 / 416.630.4702 | VA3 DESIGN | 255 Consumers Rd Suite 120<br>Toronto ON M2A 1R4 | Greenpark. | project name | LAMBERTS LANE HOME CORP. PH.2 | CALEDON | project no. | 18023 |
| 6 | INSUL. UPDATED, RE-ISSUED FOR PERMIT. | JAN 30/19 | GW | 6 | 1416.630.2235 / 416.630.4702 | VA3 DESIGN | 255 Consumers Rd Suite 120<br>Toronto ON M2A 1R4 | Greenpark. | project name | LAMBERTS LANE HOME CORP. PH.2 | CALEDON | project no. | 18023 |
| 7 | INSUL. UPDATED, RE-ISSUED FOR PERMIT. | JAN 30/19 | GW | 7 | 1416.630.2235 / 416.630.4702 | VA3 DESIGN | 255 Consumers Rd Suite 120<br>Toronto ON M2A 1R4 | Greenpark. | project name | LAMBERTS LANE HOME CORP. PH.2 | CALEDON | project no. | 18023 |
| 8 | INSUL. UPDATED, RE-ISSUED FOR PERMIT. | JAN 30/19 | GW | 8 | 1416.630.2235 / 416.630.4702 | VA3 DESIGN | 255 Consumers Rd Suite 120<br>Toronto ON M2A 1R4 | Greenpark. | project name | LAMBERTS LANE HOME CORP. PH.2 | CALEDON | project no. | 18023 |
| 9 | INSUL. UPDATED, RE-ISSUED FOR PERMIT. | JAN 30/19 | GW | 9 | 1416.630.2235 / 416.630.4702 | VA3 DESIGN | 255 Consumers Rd Suite 120<br>Toronto ON M2A 1R4 | Greenpark. | project name | LAMBERTS LANE HOME CORP. PH.2 | CALEDON | project no. | 18023 |

All drawings, specifications, related documents and design are the copyright property of VA3 DESIGN. Reproduction of this property in whole or in part is strictly prohibited without VA3 DESIGN's written permission.