



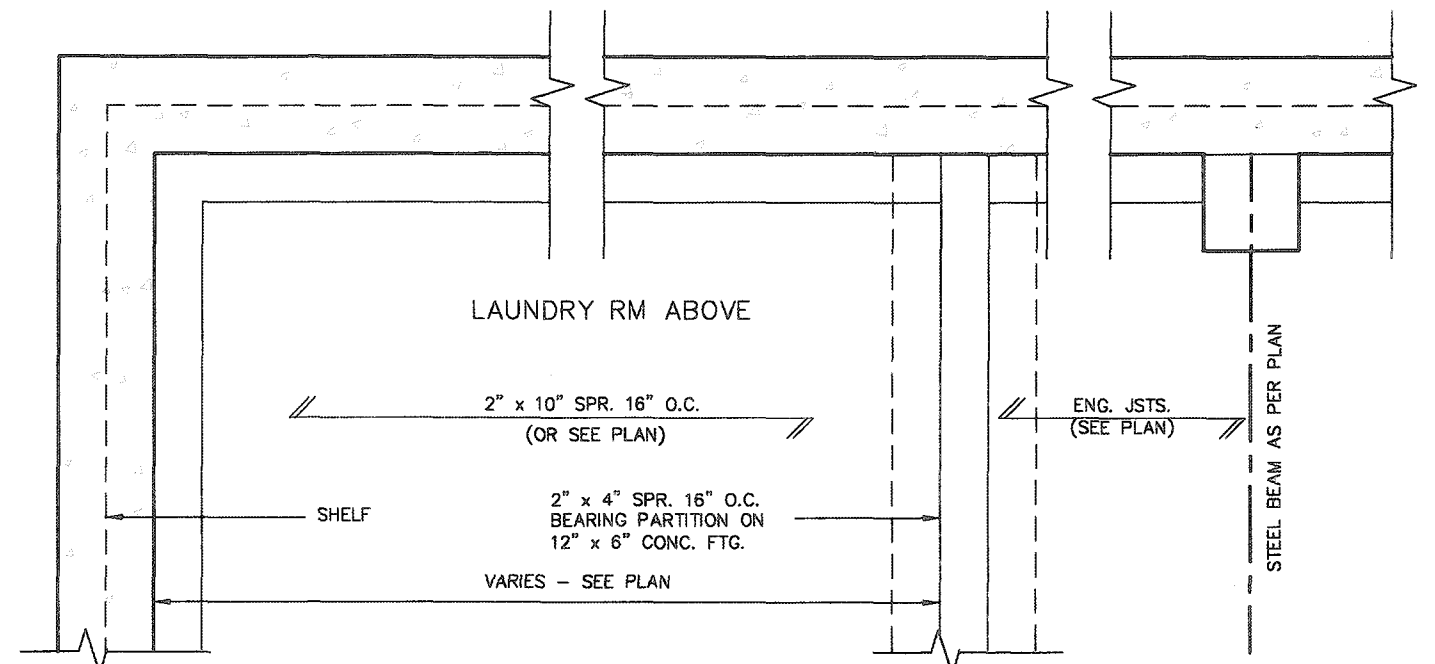

PARTIAL FOUNDATION PLAN

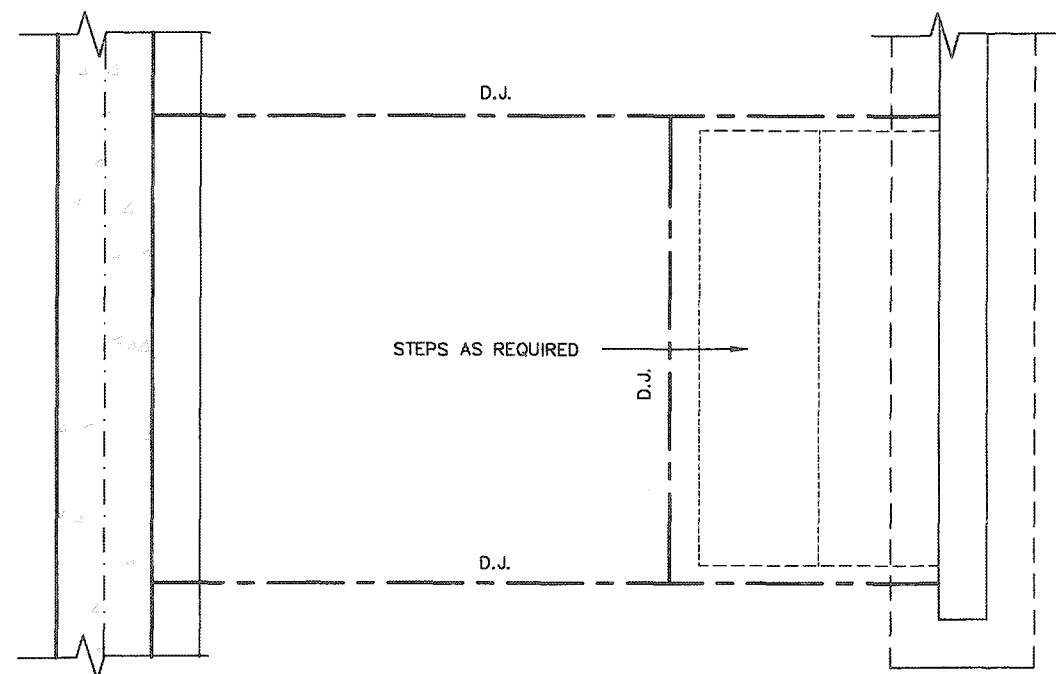

FOR STRUCTURE ONLY

FOR STRUCTURE ONLY

2012 CODE
COMPLIANCE PACKAGE A1

9					The undersigned has reviewed and takes responsibility for this design and has the qualifications and meets the requirements set out in the Ontario Building Code to be a Designer.
8					qualification information
7					Richard Vink <i>R Vink</i> 24488
6					name BCIN
5					signature
4					registration information
3					VA3 Design Inc. 42658
2					Contractor must verify all dimensions on the job and report any discrepancy to the Designer before proceeding with the work. All drawings and specifications are instruments of service and use properly by the Designer which must be returned at the completion of the work. Drawings are not to be scaled.
1	ISSUED FOR PERMIT.	APR 13/20	GW		
nc	description	date	by		



255 Consumers Rd Suite 120
Toronto ON M2J 1R4
t 416.630.2255 f 416.630.4782
va3design.com





Greenpark.

SINGLES


project name RUSSELL GARDENS PH. 3	municipality WATERLOON	project no. 19014
date APRIL 2020	drawing no. SUNKEN FLOOR DETAILS	
drawn by GW	checked by -	scale Not to Scale
file name 19014-GP-STD_DETAILS_A1		2

All drawings specifications, related documents and design are the copyright property of VAS DESIGN. Reproduction of this property in whole or in part is strictly prohibited without VAS DESIGN's written permission.

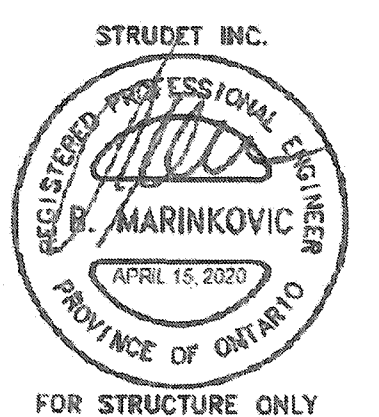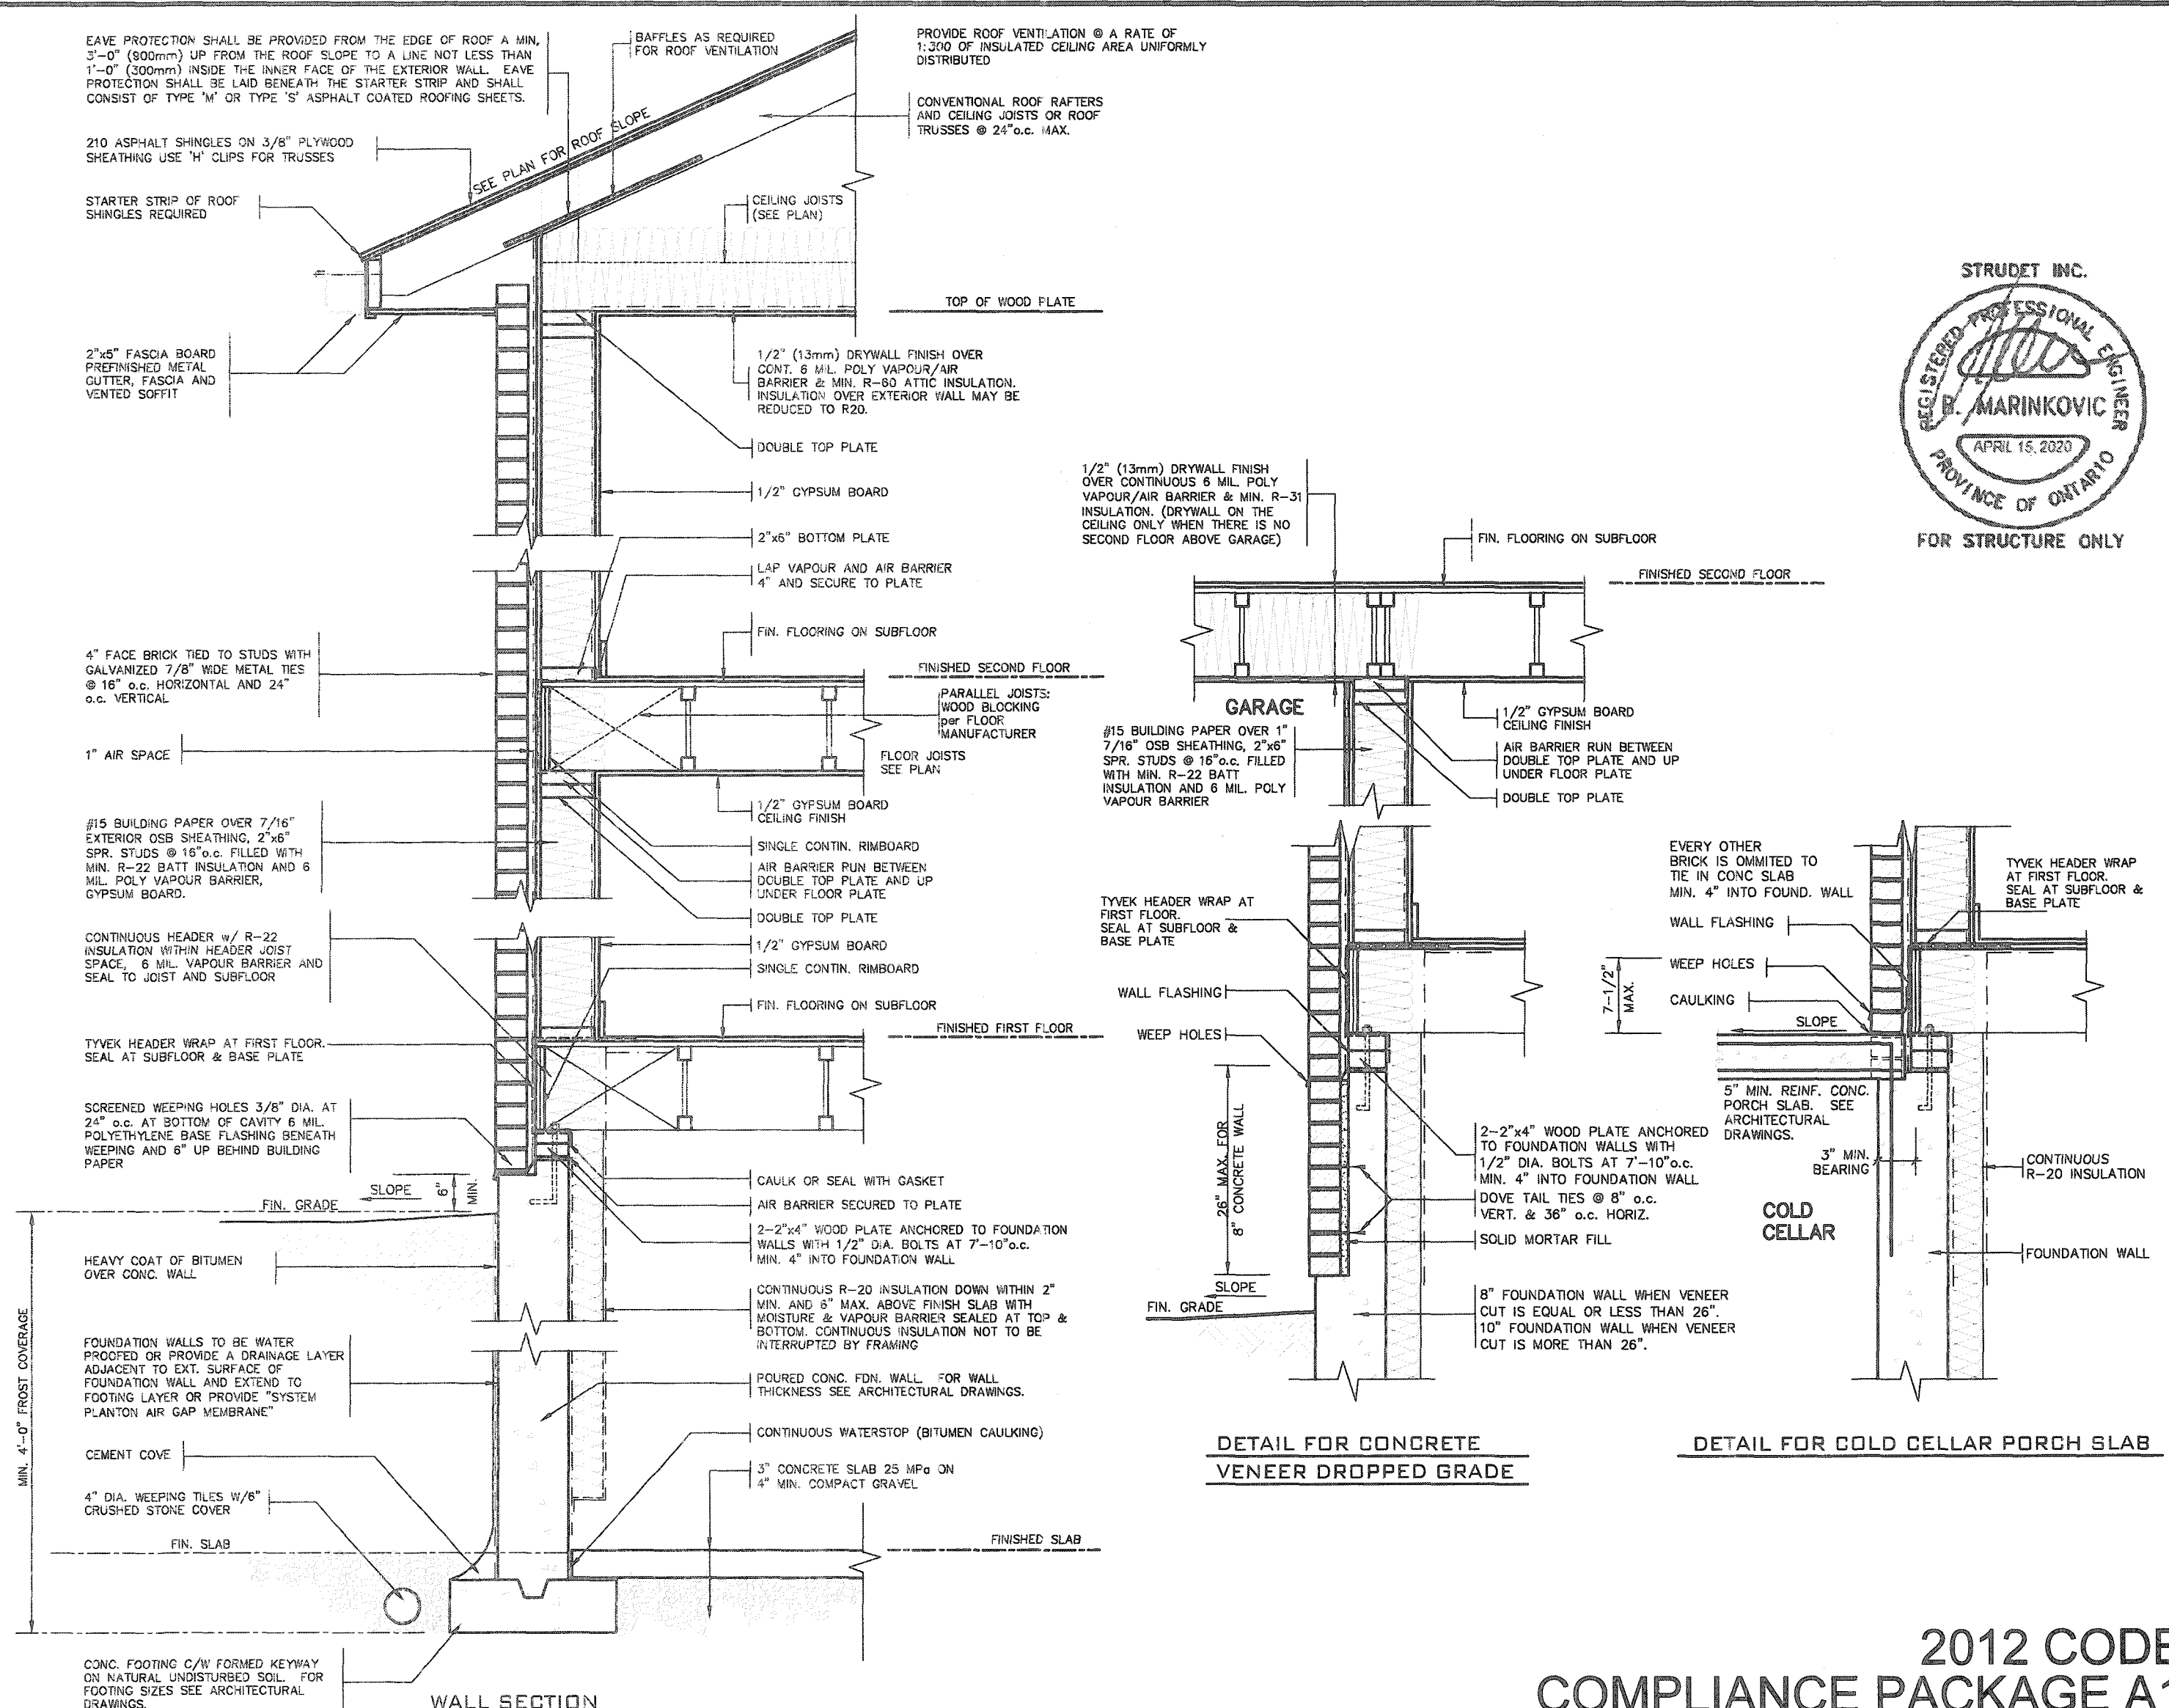

2012 CODE COMPLIANCE PACKAGE A1






9 8 7 6 5 4 3 2 1 ISSUED FOR PERMIT. APR 13/20 GW date by	The undersigned has reviewed and takes responsibility for this design and has the qualifications and meets the requirements set out in the Ontario Building Code to be a Designer. qualification information Richard Vink signature 24488 BCIN name VA3 Design Inc. registration information 42658 Contractor must verify all dimensions on the job and report any discrepancy to the Designer before proceeding with the work. All drawings and specifications are instruments of service and the property of the Designer which must be returned at the completion of the work. Drawings are not to be scaled.	VA3 DESIGN 255 Consumers Rd Suite 120 Toronto ON M2J 1R4 t 416.630.2255 f 416.630.4782 vo3design.com	Greenpark. SINGLES project name RUSSELL GARDENS PH. 3 municipality WATERDOWN date APRIL 2020 2"x6" BRICK VENEER SECTIONS drawing no. 3
---	---	---	--

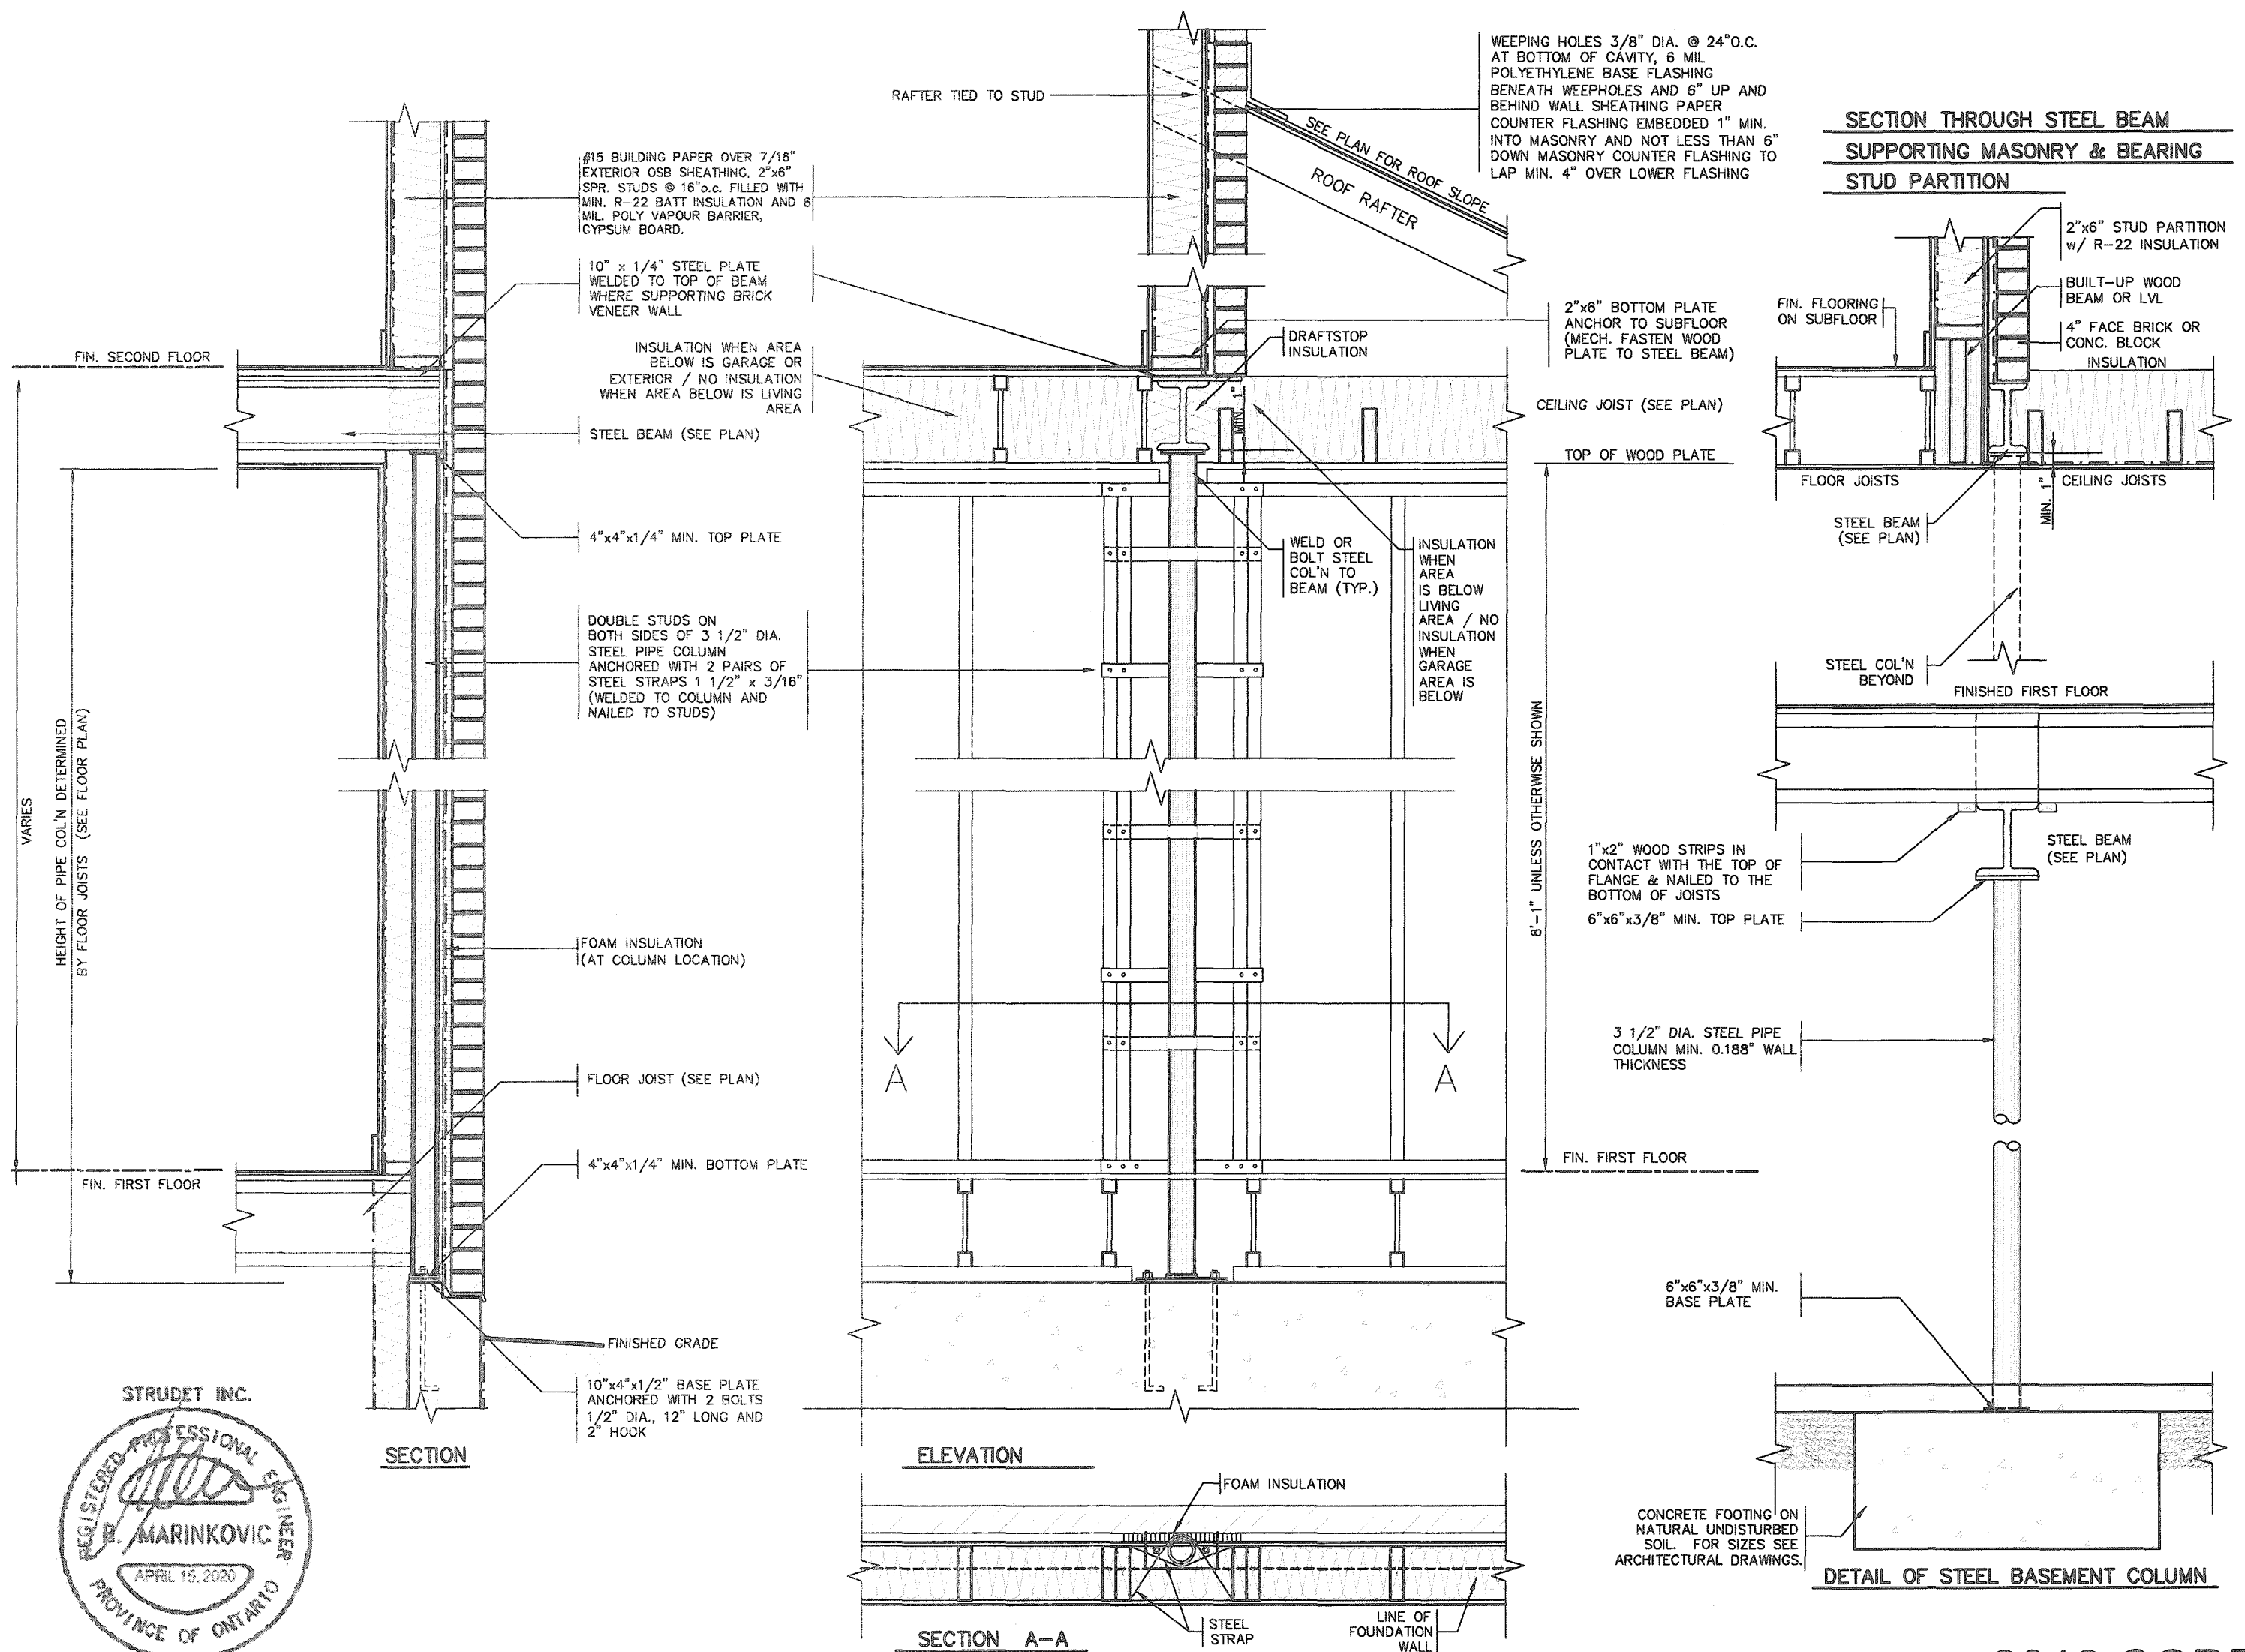

2012 CODE COMPLIANCE PACKAGE A1


9 8 7 6 5 4 3 2 1 ISSUED FOR PERMIT. APR 13/20 GW no. description date by	The undersigned has reviewed and takes responsibility for this design and has the qualifications and meets the requirements set out in the Ontario Building Code to be a Designer. Richard Vink signature 24488 name registration information VA3 Design Inc. 42658 Contractor must verify all dimensions on the job and report any discrepancy to the Designer before proceeding with the work. All drawings and specifications are instruments of service and the property of the Designer which must be returned at the completion of the work. Drawings are not to be scaled.	VA3 DESIGN 255 Consumers Rd Suite 120 Toronto ON M2J 1R4 t 416.630.2255 f 416.630.4782 va3design.com	Greenpark. project name RUSSELL GARDENS PH. 3 manipulated by WATERDOWN date APRIL 2020 checked by scale As Shown	SINGLES project no. 19014 drawing no. 4
--	--	--	---	---

All drawings, specifications, related documents and design are the copyright property of VA3 DESIGN. Reproduction of this property in whole or in part is strictly prohibited without VA3 DESIGN's written permission.

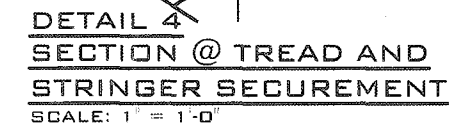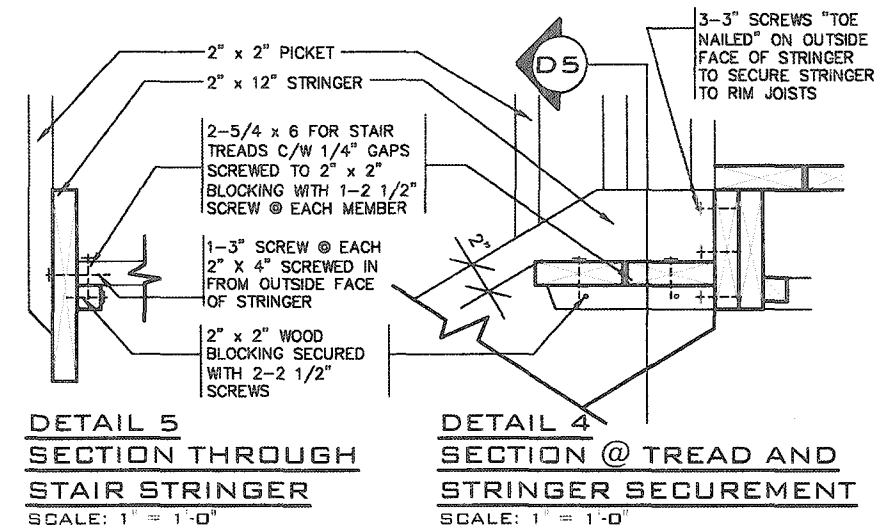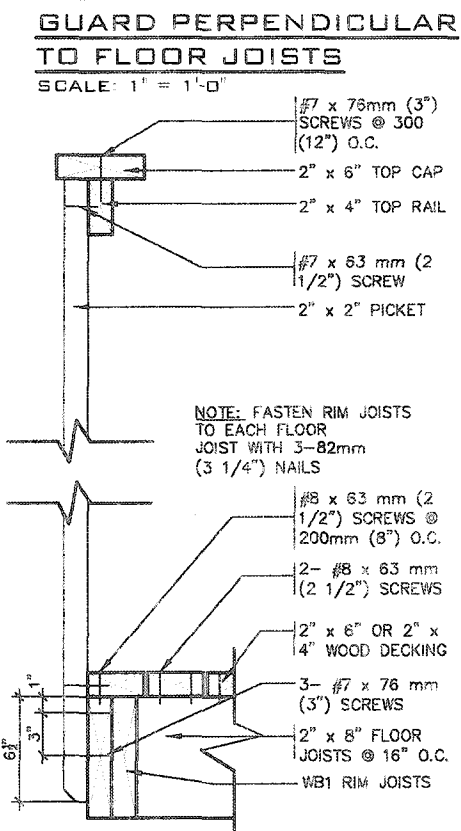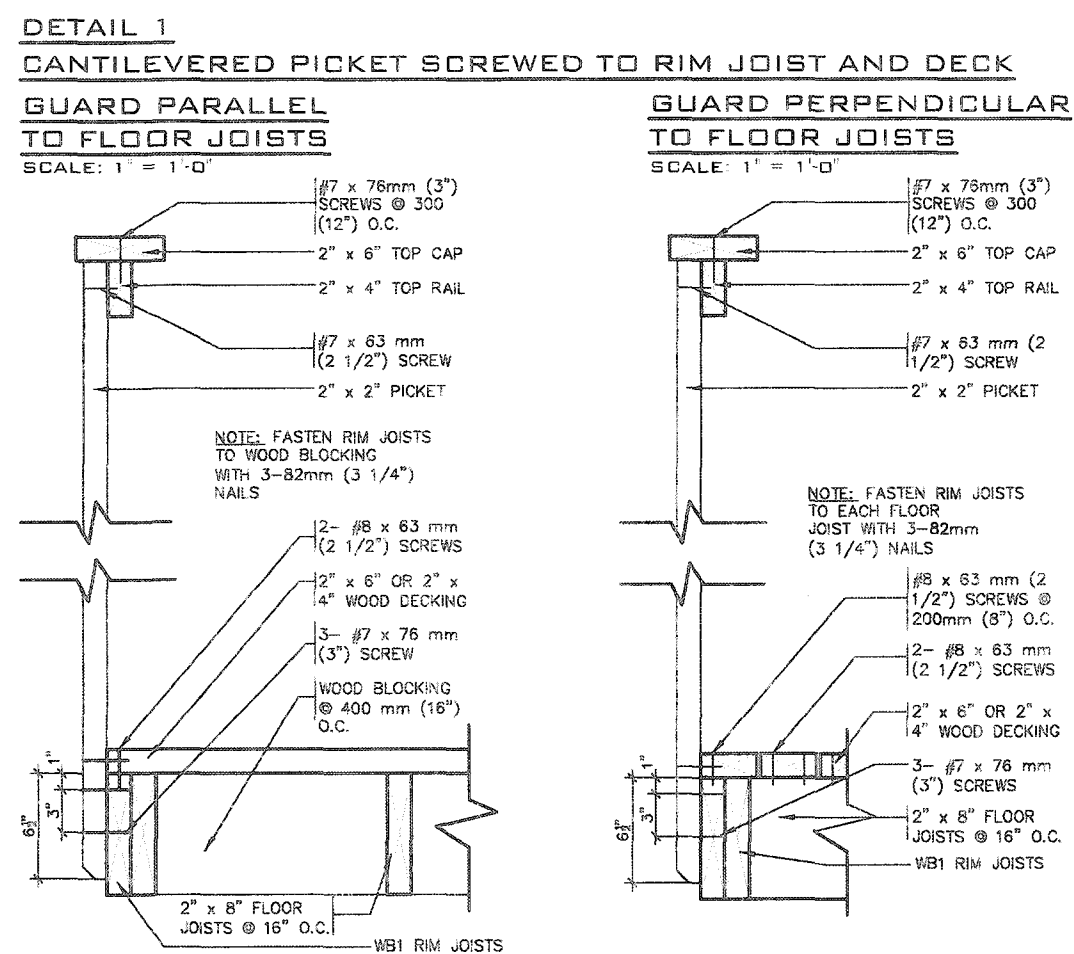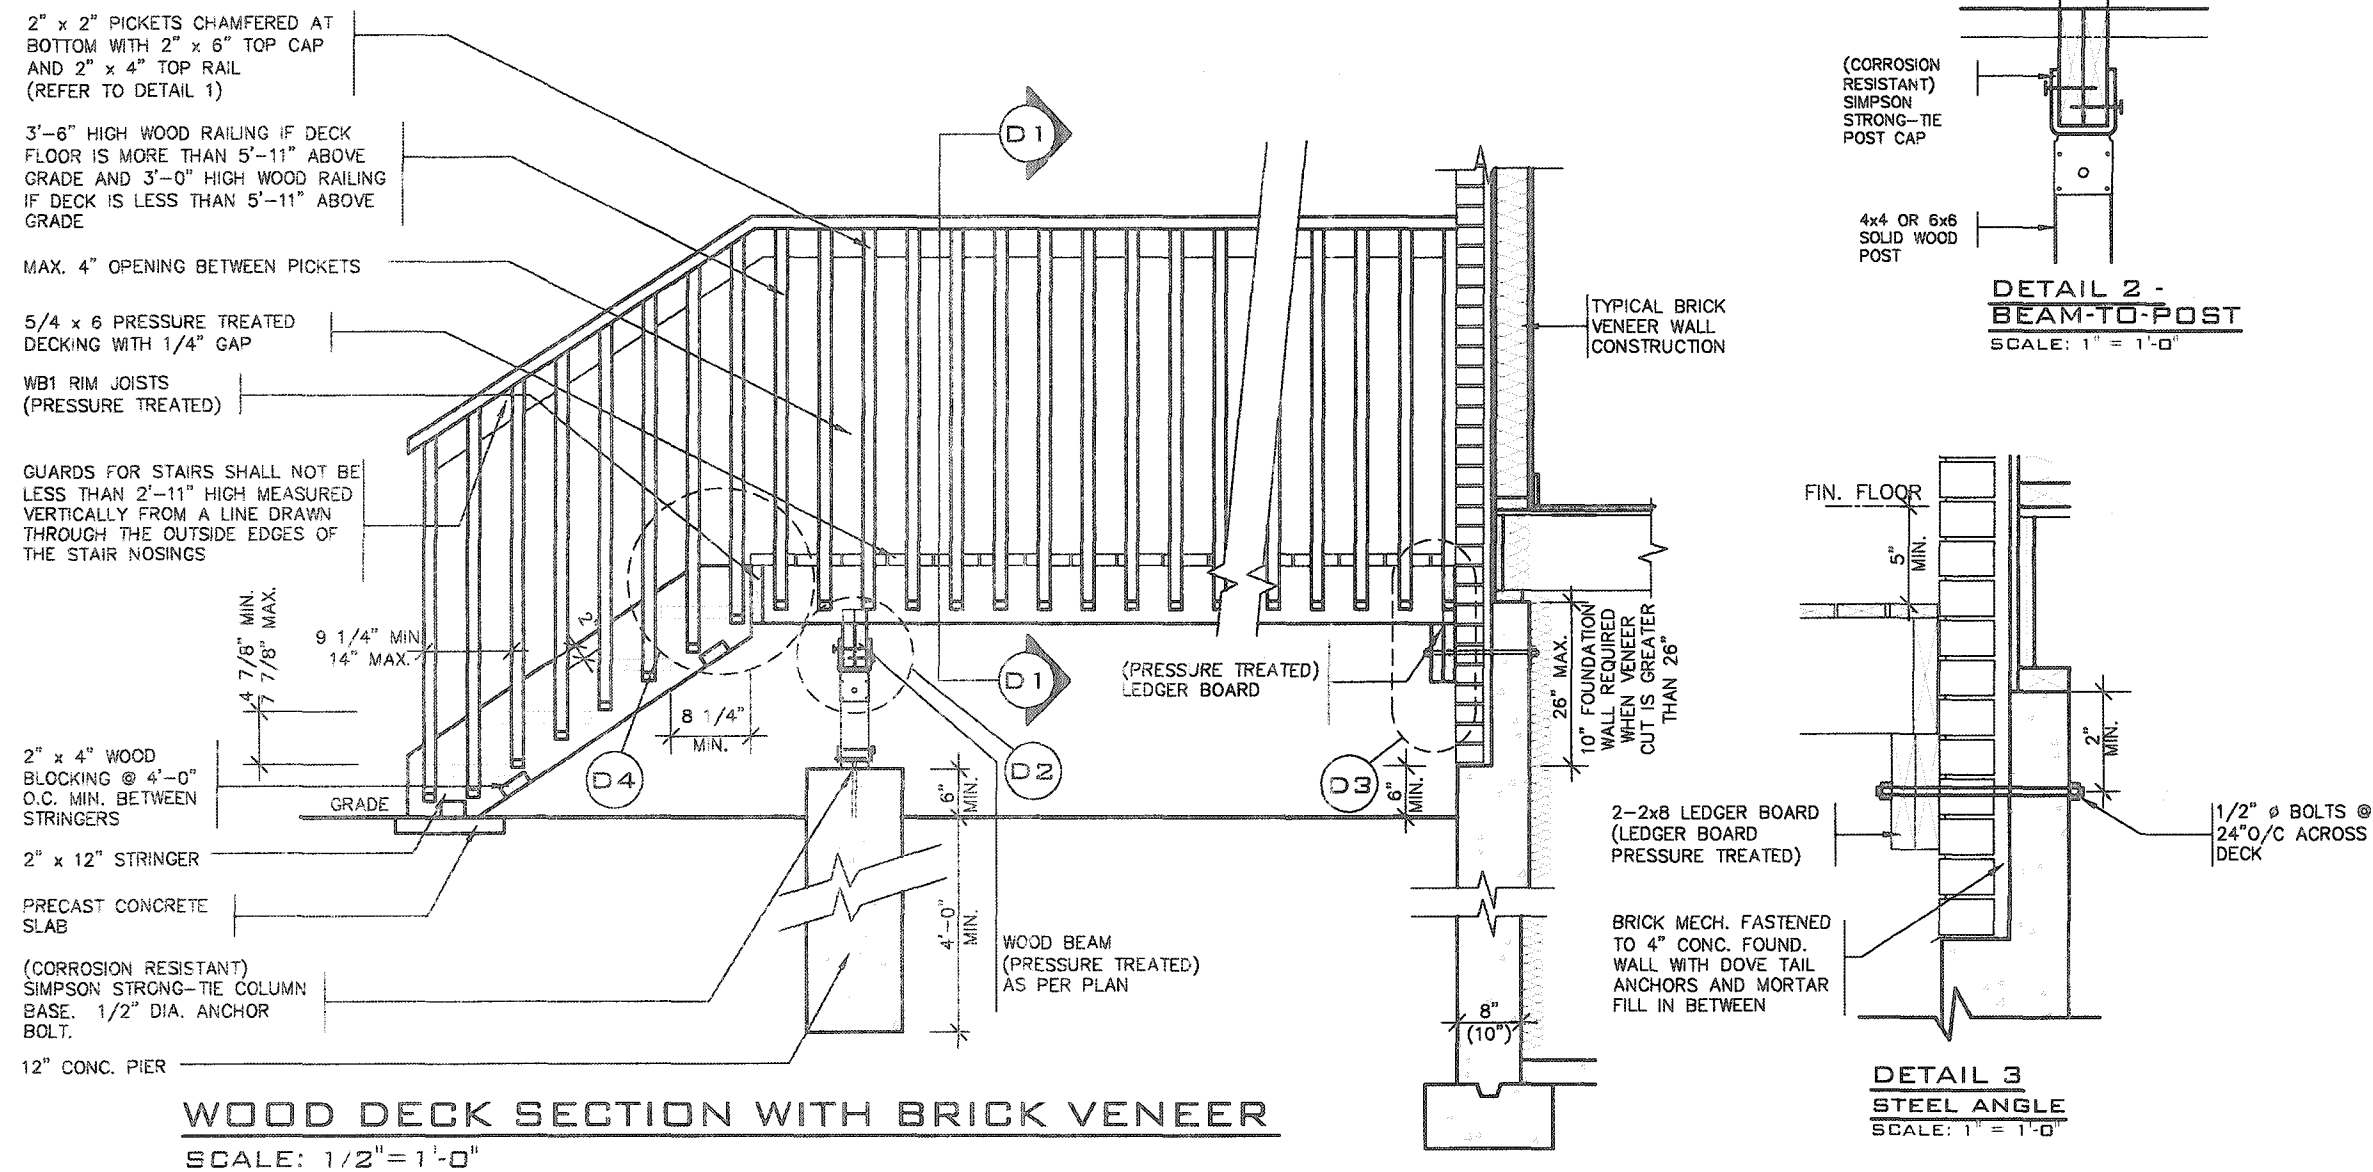






GENERAL NOTES

1. BRICK TO HAVE COMPRESSIVE STRENGTH OG 15mPa (2200 p.s.i) MIN.UNITS TO BE LAID WITH FULL HEAD AND BED JOINTS.
2. MORTAR TO BE TYPE 'S' WITH JOINT THICKNESS OF 10mm (3/8") MIN. AND 20mm (3/4") MAX.
3. THE DECK HAS BEEN DESIGNED TO SAFELY SUPPORT A SUPERIMPOSED LOAD OF 1.9kPa. [40psf].
4. ALL NAILS AND SCREWS TO BE GALVANIZED.
5. WOOD FOR CANTILEVERED PICKETS SHALL BE DOUGLAS FIR-LARCH, SPRUCE-PINE-FIR, OR HEM-FIR SPECIES.
6. CONCRETE SHALL HAVE COMPRESSIVE STRENGTH OF 20MPa. AT 28 DAYS AND 5-8% AIR ENTRAINED.
7. FOOTING TO BE PLACED ON UNDISTURBED SOIL WITH MINIMUM BEARING PRESSURE OF 150kPa [3130psf].
8. WB1= 2- 2"x8" (PRESSURE TREATED)
WB3= 2- 2"x10" (PRESSURE TREATED)

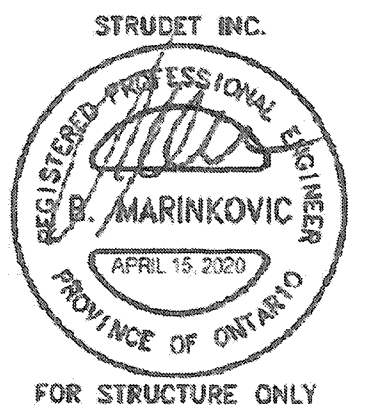




2012 CODE
COMPLIANCE PACKAGE A1

9	-	-	The undersigned has reviewed and takes responsibility for this design and has the qualifications and meets the requirements set out in the Ontario Building Code to be a Designer.	 255 Consumers Rd Suite 120 Toronto ON M2J 1R4 t 416.630.2255 f 416.630.4782 va3design.com	 project name RUSSELL GARDENS PH. 3 municipality WATERDOWN project no. 19014	SINGLES drawing no. 5			
8	-	-	qualification information				date APRIL 2020	wood deck details	
7	-	-	Richard Vink <i>R Vink</i> 24488				drawn by GW	checked by As Shown	file name 19014-GP-STD_DETAILS_A1
6	-	-	nema registration information						
5	-	-	VA3 Design Inc. 42658						
4	-	-	Contractor must verify all dimensions on the job and report any discrepancy to the Designer before proceeding with the work. All drawings and specifications are instruments of service and the property of the Designer which must be returned at the completion of the work. Drawings are not to be copied.						
3	-	-							
2	-	-							
1	ISSUED FOR PERMIT.	APR 13/20	GW						
no.	description	date	by						

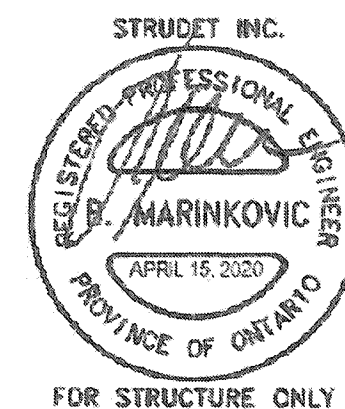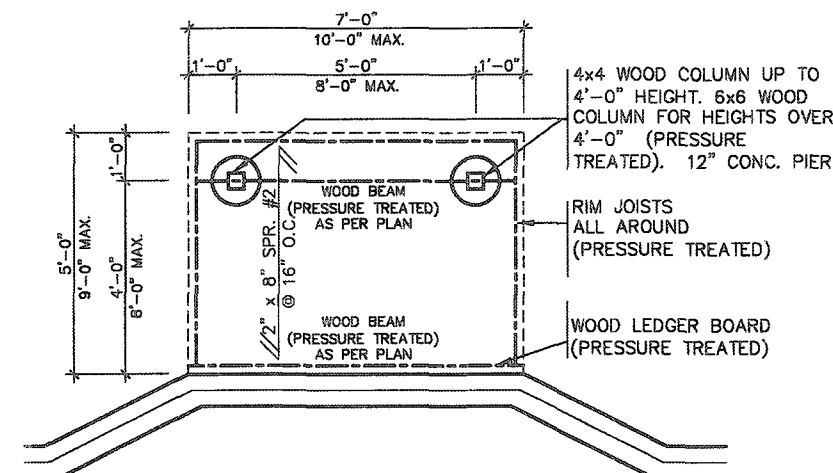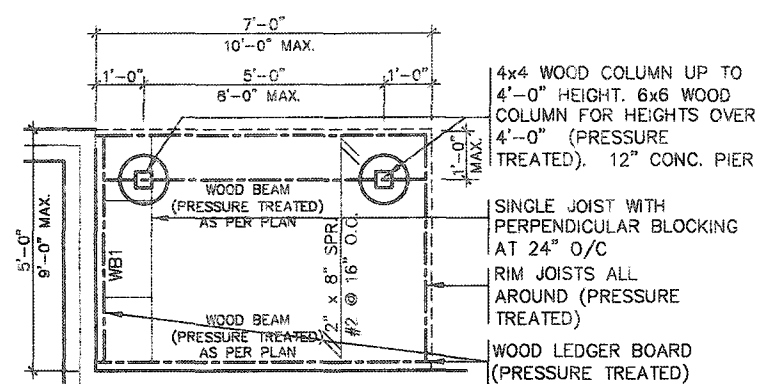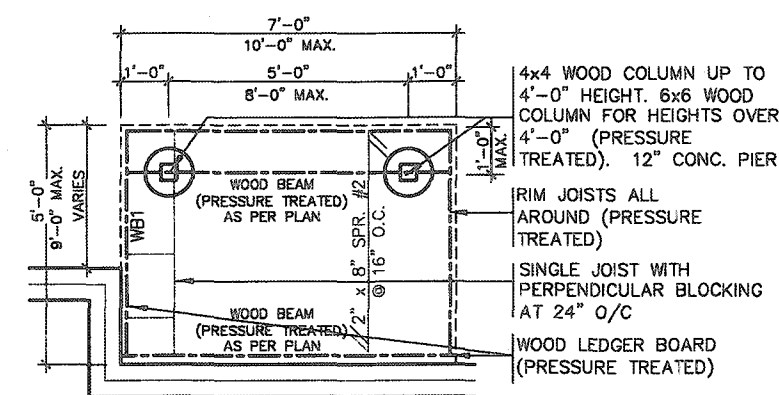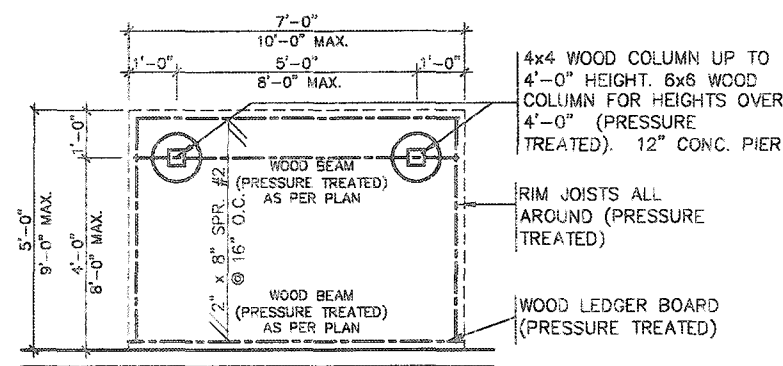


2012 CODE COMPLIANCE PACKAGE A1

[illegible]

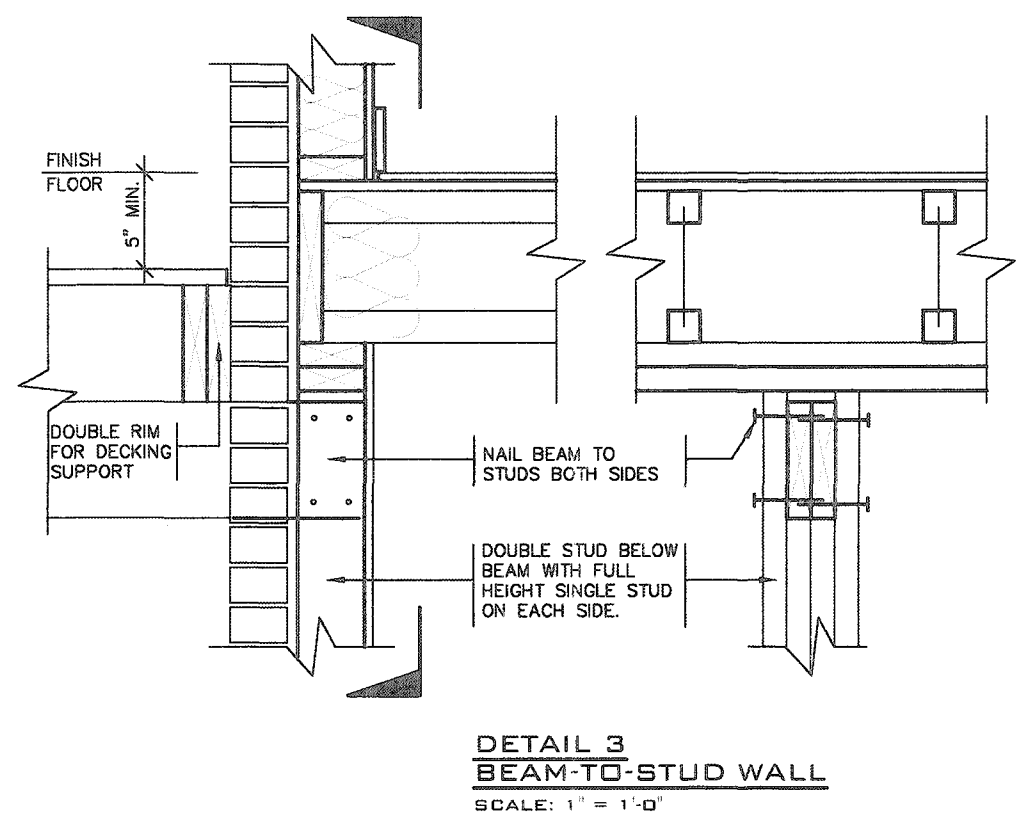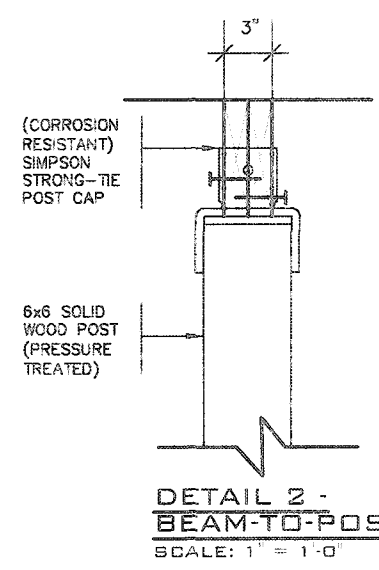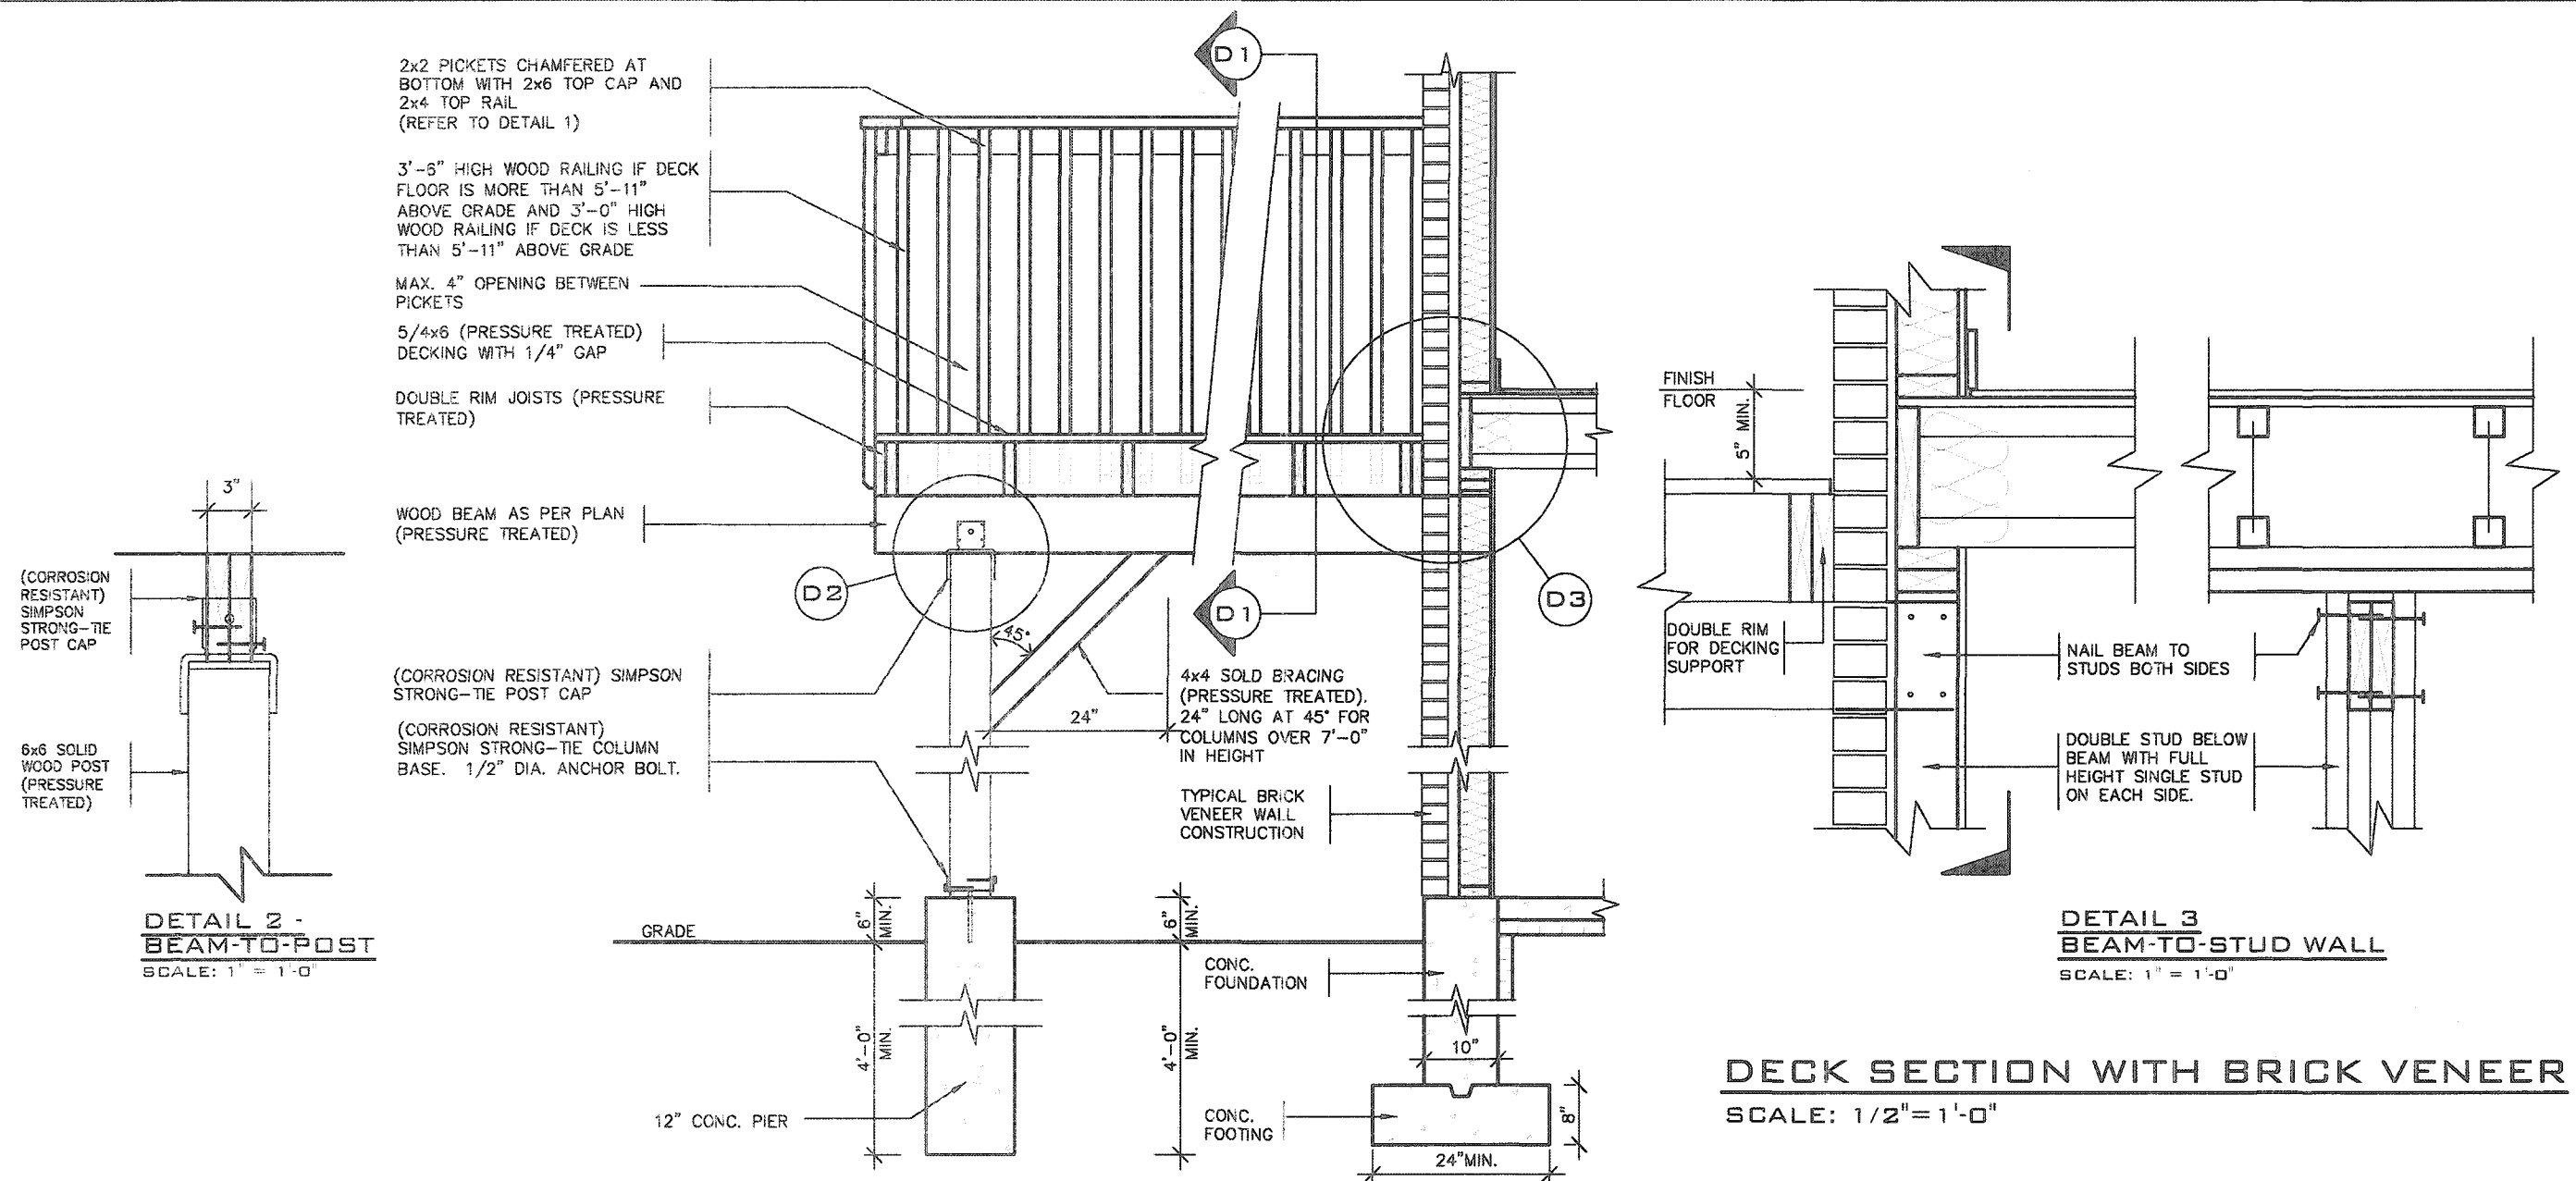


DECK SECTION WITH BRICK VENEER
SCALE: 1/2" = 1'-0"


DETAIL 1
CANTILEVERED PICKET SCREWED TO RIM JOIST AND DECK
GUARD PARALLEL TO FLOOR JOISTS
SCALE: 1" = 1'-0"

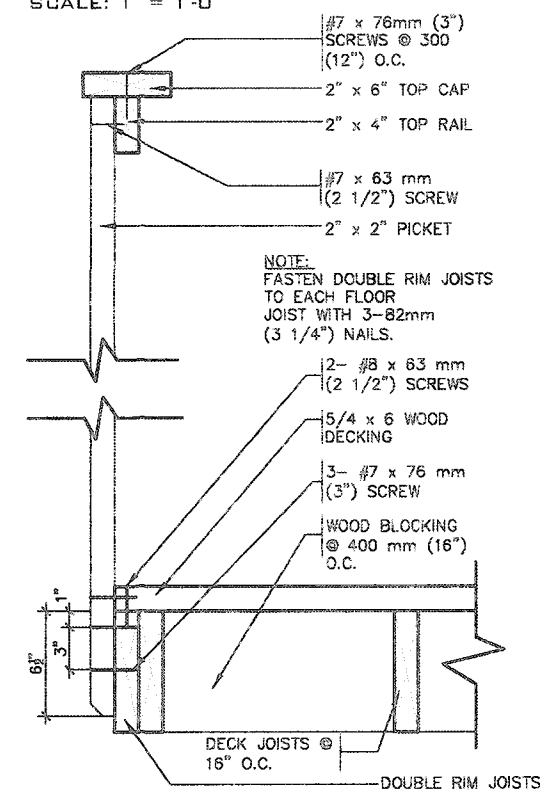

GUARD PERPENDICULAR TO FLOOR JOISTS
SCALE: 1" = 1'-0"

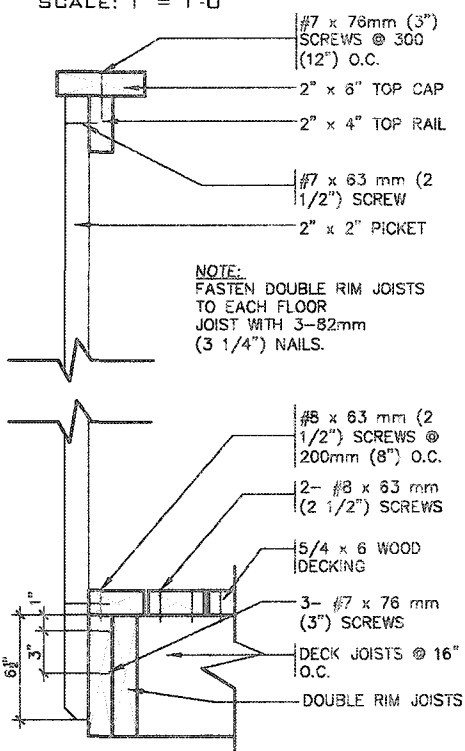


- GENERAL NOTES**
- BRICK TO HAVE COMPRESSIVE STRENGTH OG 15mPa (2200 p.s.i) MIN. UNITS TO BE LAID WITH FULL HEAD AND BED JOINTS.
 - MORTAR TO BE TYPE 'S' WITH JOINT THICKNESS OF 10mm (3/8") MIN. AND 20mm (3/4") MAX.
 - THE DECK HAS BEEN DESIGNED TO SAFELY SUPPORT A SUPERIMPOSED LOAD OF 1.9kPa. [40psf].
 - ALL NAILS AND SCREWS TO BE GALVANIZED.
 - WOOD FOR CANTILEVERED PICKETS SHALL BE DOUGLAS FIR-LARCH, SPRUCE-PINE-FIR, OR HEM-FIR SPECIES.
 - CONCRETE SHALL HAVE COMPRESSIVE STRENGTH OF 20MPa. AT 28 DAYS AND 5-8% AIR ENTRAINMENT.
 - FOOTING TO BE PLACED ON UNDISTURBED SOIL WITH MINIMUM BEARING PRESSURE OF 150kPa [3130psf].
 - WB1= 2- 2"x8" (PRESSURE TREATED)
WB3= 2- 2"x10" (PRESSURE TREATED)

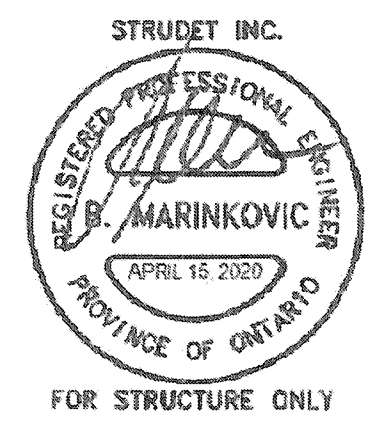

2012 CODE COMPLIANCE PACKAGE A1


9	
---	--	--	

All drawings, specifications, related documents and design are the copyright property of VA3 DESIGN. Reproduction of this property in whole or in part is strictly prohibited without VA3 DESIGN's written permission.

 

STRUCTURAL REINFORCEMENT FOR GRAB BAR (OBC 9.5.2.3.)

FOR MAIN BATH ONLY

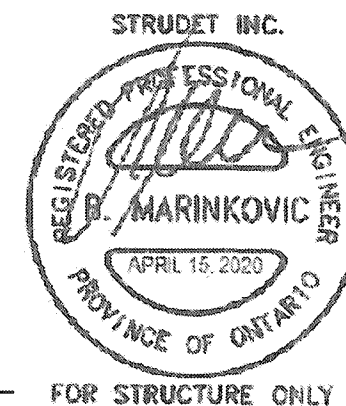

FOR STRUCTURE ONLY


2012 CODE COMPLIANCE PACKAGE

9		-	-	The undersigned has reviewed and takes responsibility for this design and has the qualifications and meets the requirements set out in the Ontario Building Code to be a Designer.
8		-	-	qualification information
7		-	-	Richard Vink 2448
6		-	-	name signature BCI
5		-	-	registration information VAS Design Inc. 4265
4		-	-	
3		-	-	
2		-	-	
1	ISSUED FOR PERMIT.	APR 13/20	GW	Contractor must verify all dimensions on the job and report any discrepancy to the Designer before proceeding with the work. All drawings are specifications are instruments of service and the property of the Designer which must be returned at the completion of the work. Drawings are not to be copied.
no.	description	date	by	

VA3
DESIGN
255 Consumers Rd Suite
Toronto ON M2J 1R4
t 416.630.2255 f 416.630.
va3design.com

 Greenpark™		SINGLES -	
project name RUSSELL GARDENS PH. 3	municipality WATERDOWN	project no. 19014	
date APRIL 2020		STUD WALL REINFORCEMENT	
drawn by GW	checked by -	scale Not to Scale	drawing no. 8
file name 19014-GP-STD_DETAILS_A1			

All drawings specifications, related documents and design are the copyright property of V43 DESIGN. Reproduction of this property in whole or in part is strictly prohibited without V43 DESIGN's written permission.

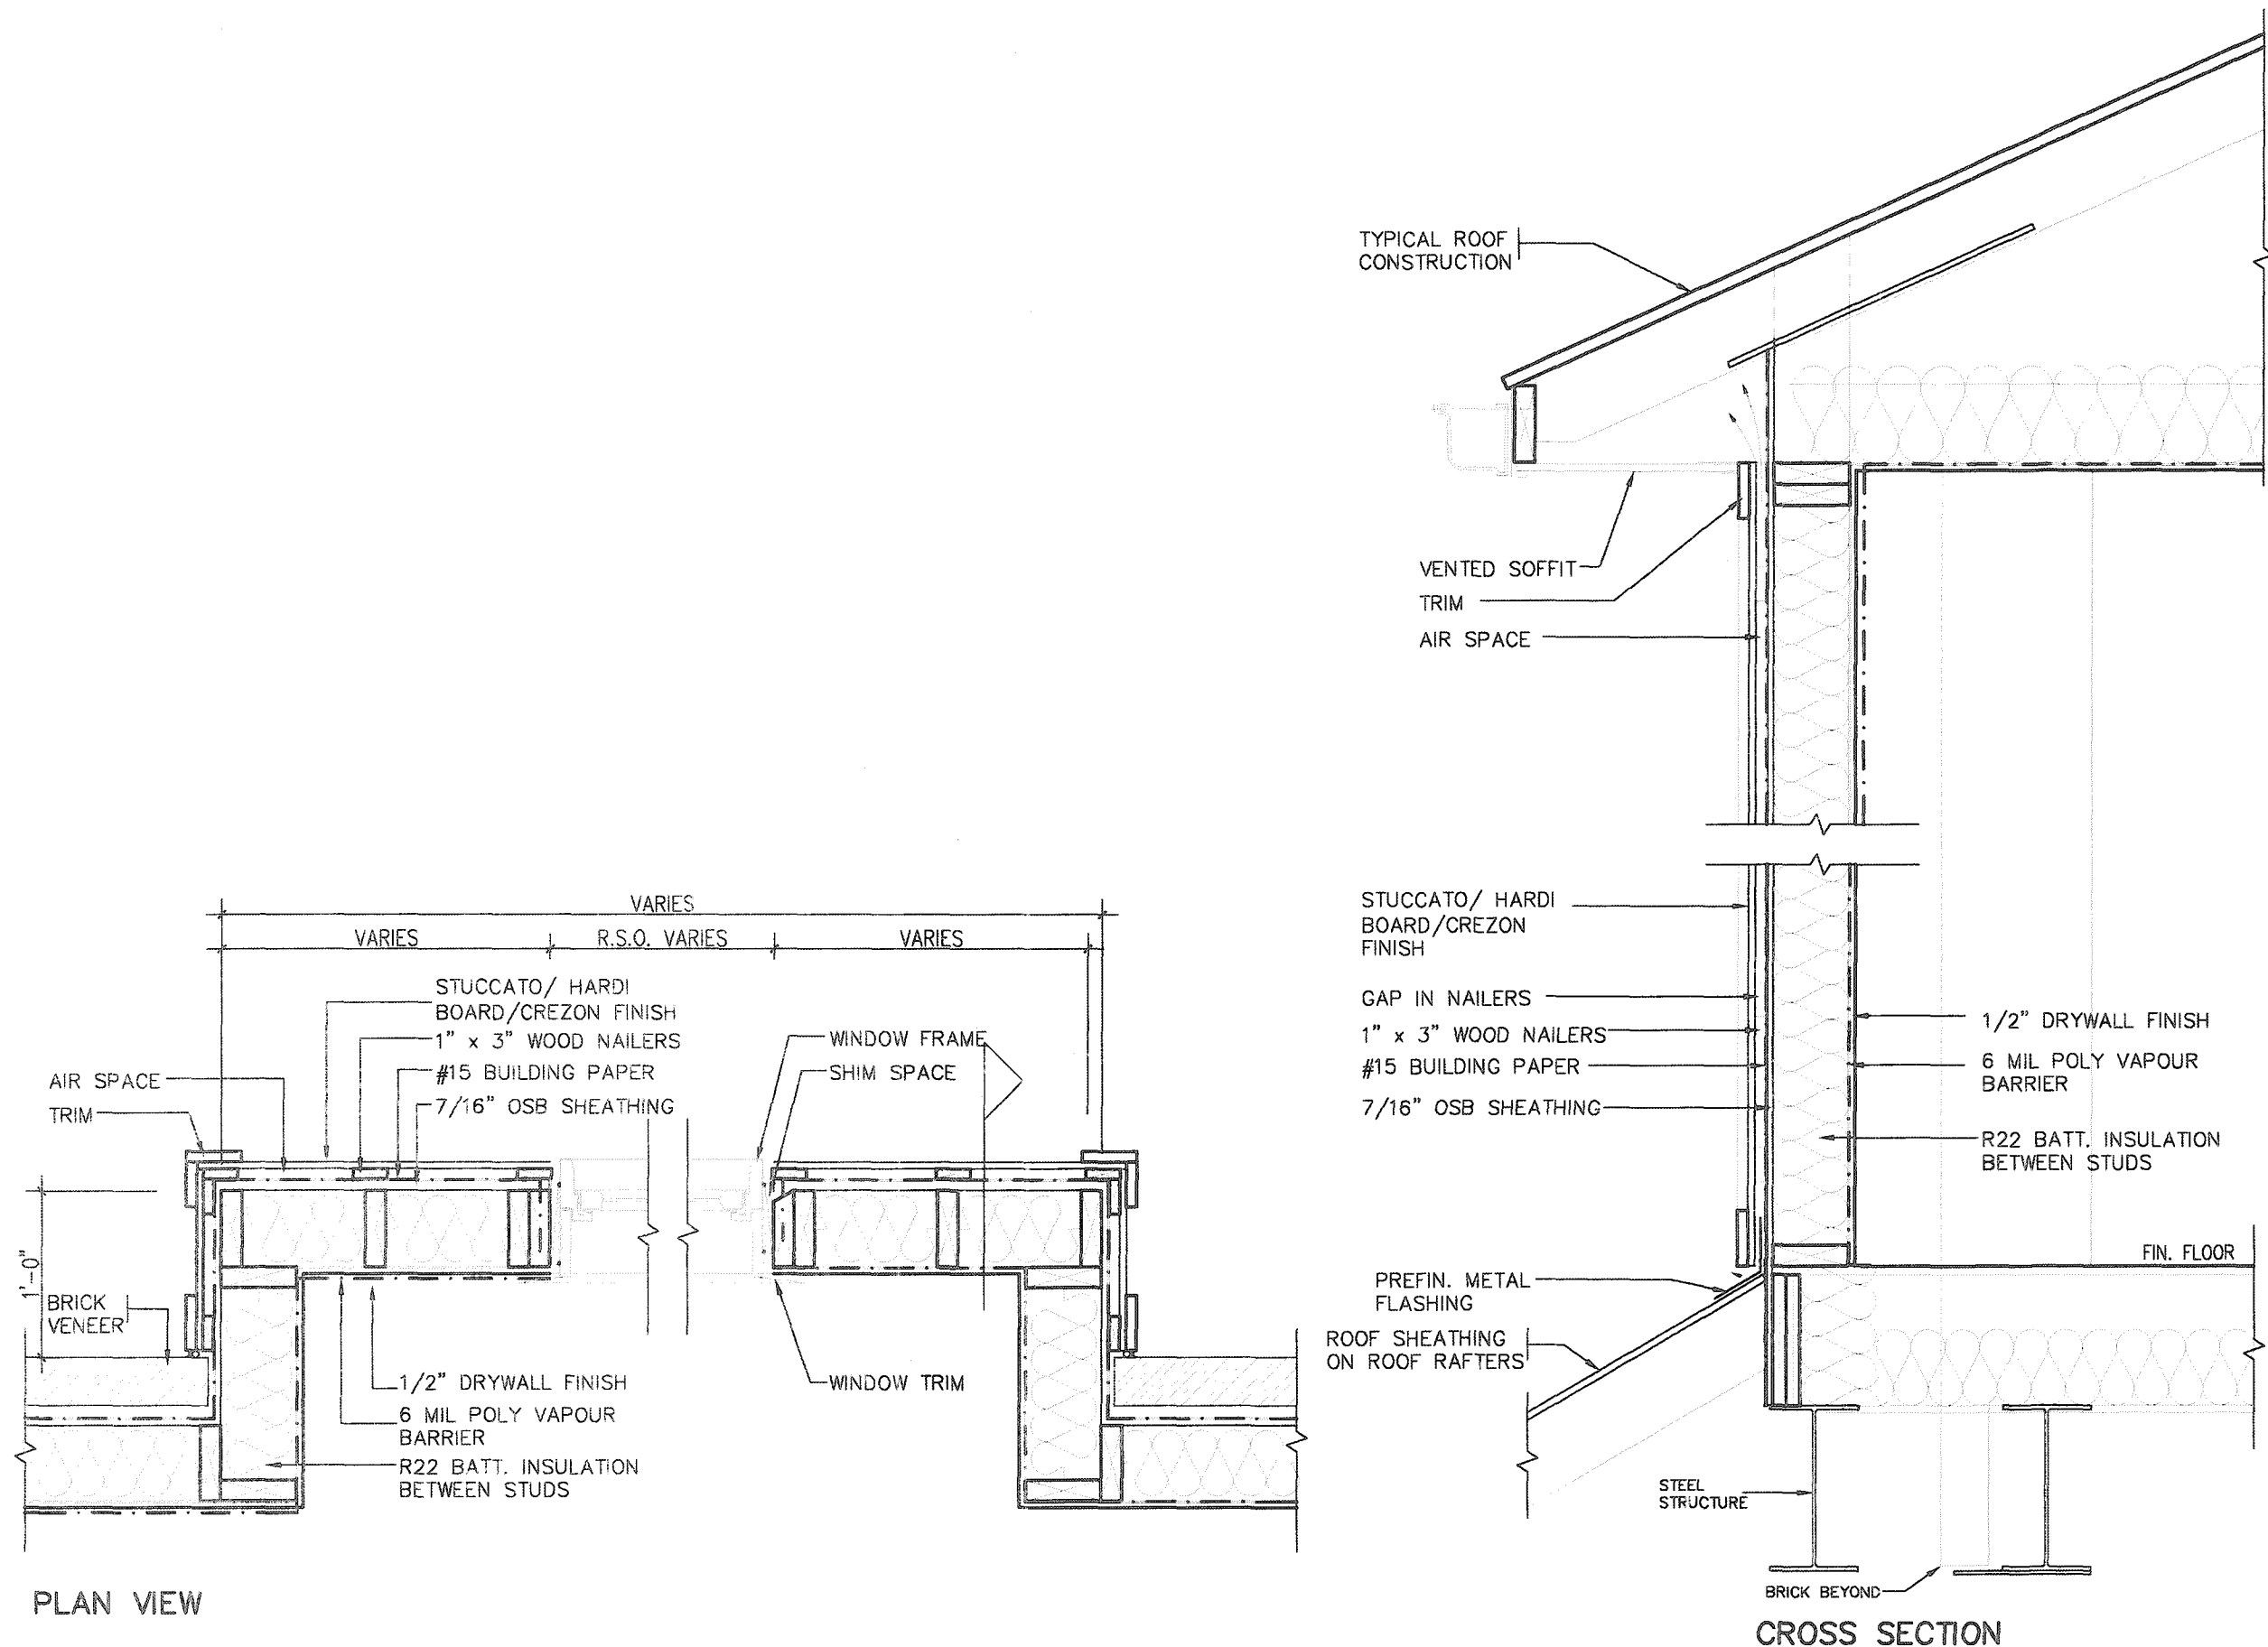

STUCCATO BOARD FINISH CLADDING OR EQUAL (OBC 9.27.)



2012 CODE
COMPLIANCE PACKAGE A1

9 8 7 6 5 4 3 2 1 ISSUED FOR PERMIT. APR 13/20 GW no. description date by	The undersigned has reviewed and takes responsibility for this design and has the qualifications and meets the requirements set out in the Ontario Building Code to be a Designer. qualification information Richard Vink signature 24488 BCIN name registration information VAS Design Inc. 42658 Contractor must verify all dimensions on the job and report any discrepancy to the Designer before proceeding with the work. All drawings and specifications are instruments of service and the property of the Designer which must be returned at the completion of the work. Drawings are not to be scaled.	VAS DESIGN 255 Consumers Rd Suite 120 Toronto ON M2J 1R4 t 416.630.2255 f 416.630.4782 vasdesign.com	Greenpark project name RUSSELL GARDENS PH. 3 location WATERDOWN date APRIL 2020 drawn by GW checked by - scale Not to Scale file name 19014-GP-STD_DETAILS_A1	SINGLES project no. 19014 drawing no. 9
--	---	---	---	---

TYPICAL RIGHT SIDE ELEVATION

TYPICAL BASEMENT PLAN

SLAB ON GRADE CONDITION

NOTES:

1. LEVELS SHOWN ON THE PLANS ARE FOR ILLUSTRATION PURPOSE ONLY, SEE FINAL GRADING PLAN FOR ACTUAL LEVELS
2. ALL LEVELS ARE SHOWN IN METRIC

TYPICAL RIGHT SIDE ELEVATION

TYPICAL BASEMENT PLAN

WALK OUT BASEMENT CONDITION

NOTES:
1. LEVELS SHOWN ON THE PLANS ARE FOR ILLUSTRATION PURPOSE ONLY, SEE FINAL GRADING PLAN FOR ACTUAL LEVELS
2. ALL LEVELS ARE SHOWN IN METRIC

SLAB ON GRADE

* SLAB ON GRADE DEFINITION:
IF 50% OR GREATER OF THE
BASEMENT SLAB PERIMETER IN A
HEATED SPACE, IS WITHIN 24"
OF ADJACENT FINISHED GRADE

WALK OUT BASEMENT

* SLAB ON GRADE DEFINITION:

INSULATE PERIMETER OF SLAB TO
EXTENT THAT ADJACENT FINISHED
GRADE IS WITHIN 24" OF SLAB

OUT BASEMENT 2012 CODE COMPLIANCE PACKAGE

9		The undersigned has reviewed and takes responsibility for this design and has the qualifications and made the requirements set out in the Ontario Building Code to be a Designer.
8		qualification information
7		Richard Vink  244
6		name B
5		registration information
4		VAS Design Inc. 426
3		
2		Contractor must verify all dimensions on the job and report any discrepancy to the Designer before proceeding with the work. All drawings and specifications are instruments of service and the property of the Designer which must be returned at the completion of the work. Drawings are not to be copied.
1	ISSUED FOR PERMIT.	APR 13/20 GW
pro. description	date	bv




VA3
DESIGN


DESIGN
255 Consumers Rd Suite 120
Toronto ON M2J 1R4
t 416.630.2255 f 416.630.4782
va3design.com




project name	multiplicity	project no.
RUSSELL GARDENS PH. 3	WATERDOWN	19014
date	SLAB ON GRADE INSULATION	
APRIL 2020		
drawn by	checked by	scale
GW	-	Not To Scale
this name		drawing no.
19014-GP-STD_DETAILS_A1		10

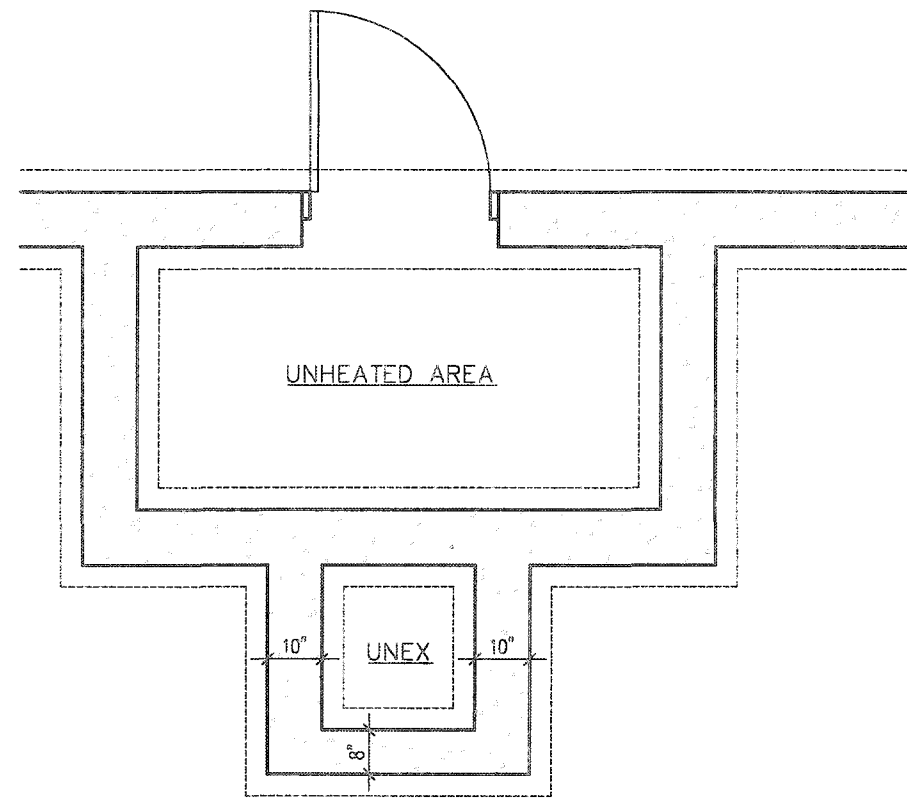

FOUNDATION PLAN

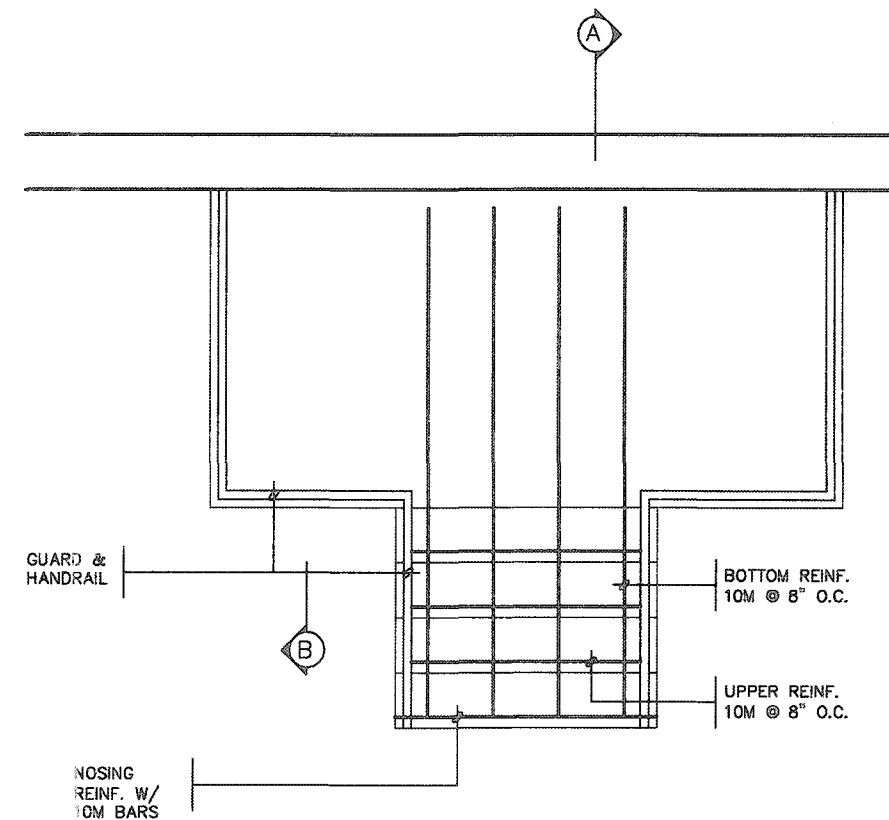

GROUND FLOOR PLAN

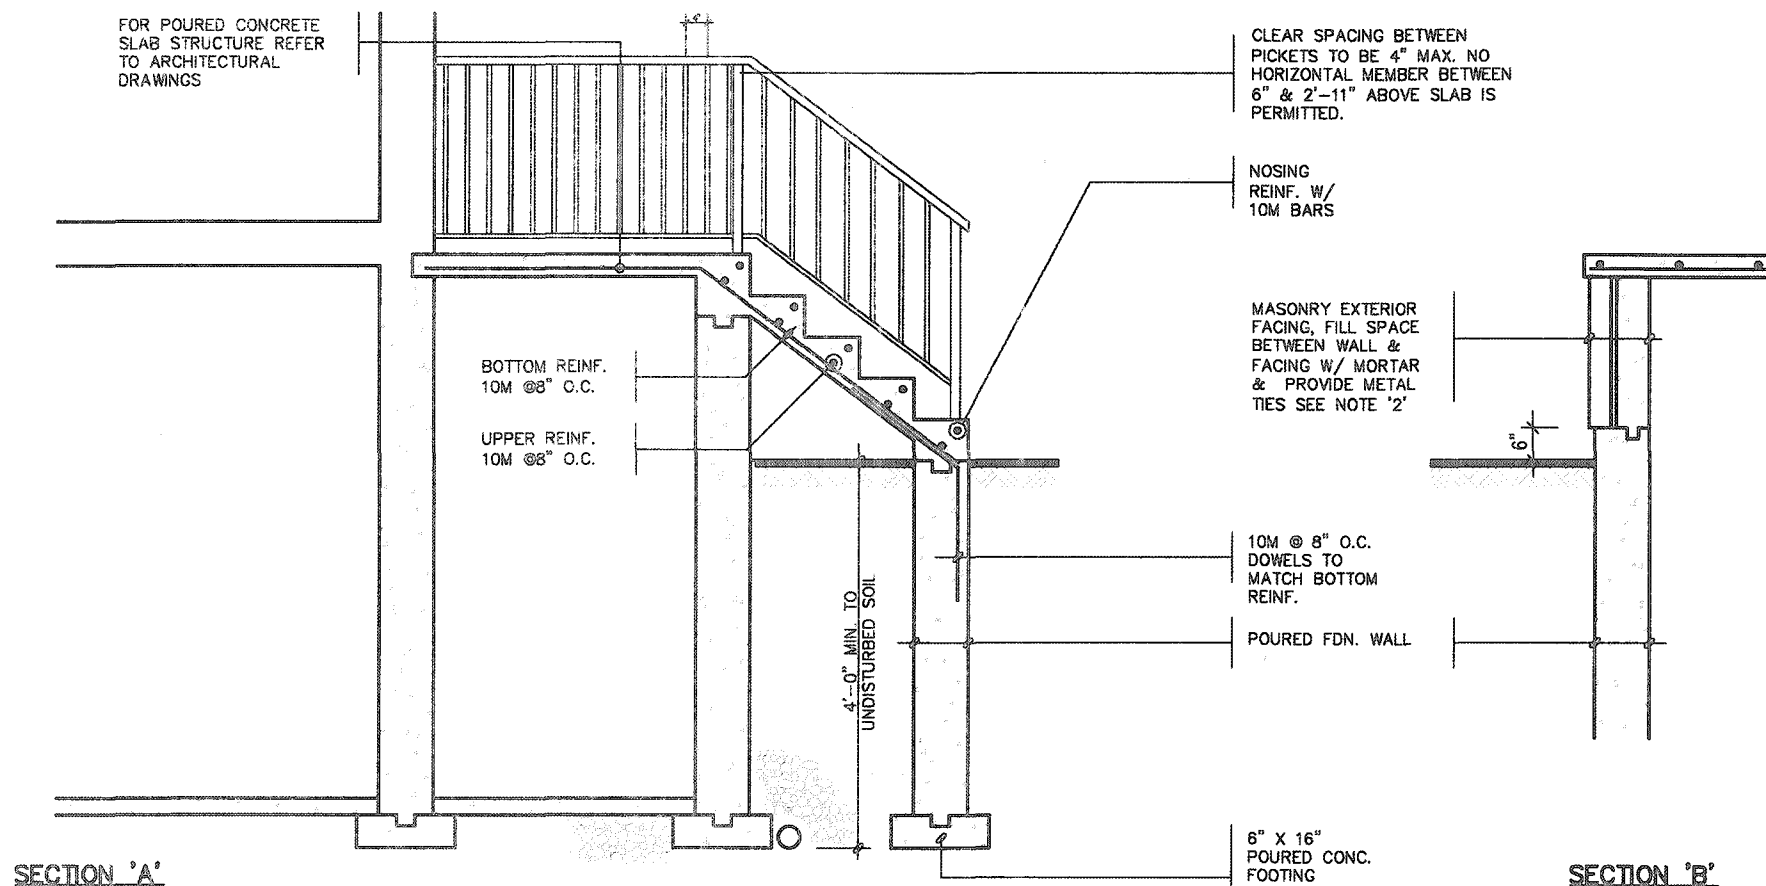


SECTION 'A'

SECTION 'B'

NOTE: FOR MORE THAN 8 RISERS


GENERAL NOTES

- EXTERIOR STAIRS**
7 7/8" RISE MAXIMUM
8 1/4" RUN MINIMUM
9 1/4" TREAD MINIMUM
- MASONRY TIES**
WHEN BRICK FACING IS USED ABOVE GROUND LEVEL, PROVIDE 3/16" DIA. CORROSION RESISTANT METAL TIES @ 36" HORIZONTAL & 8" VERTICAL
- GUARDS**
ARE REQUIRED AROUND CONCRETE SLAB IF MORE THAN 2'-0" ABOVE GRADE & ON BOTH SIDES OF STAIRS CONTAINING MORE THAN 8 RISERS. MINIMUM 34" HIGH FOR STAIRS MINIMUM 36" HIGH FOR PORCHES UP TO 5'-11" ABOVE GRADE. MINIMUM 42" HIGH FOR GREATER HTS.
- HANDRAIL**
ARE REQUIRED WHERE STEPS HAVE MORE THAN 3 RISERS. HANDRAIL HEIGHT 34" - 38".
- FOUNDATION WALLS**
THICKNESS OF FOUNDATION WALLS IS DEPENDANT UPON VENEER CUT 8" FOR UP TO 26" VENEER CUT HEIGHT 10" FOR VENEER CUT OVER 26" HIGH
- CONCRETE**
MINIMUM CONCRETE STRENGTH SHALL BE 4650 PSI [32MPa] W/ 5%-8% AIR ENTRAINMENT MINIMUM CONCRETE SLAB THICKNESS 5"
- CONCRETE COVER**
PROVIDE MINIMUM 3/4" CLEAR CONCRETE COVER TO REINFORCING BARS

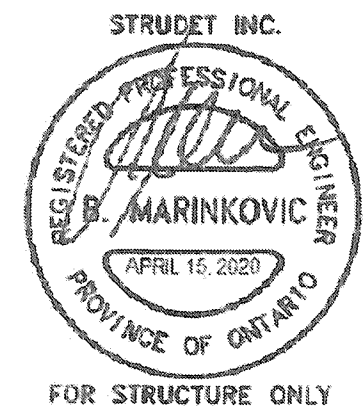


2012 CODE COMPLIANCE PACKAGE A1

9. The undersigned has reviewed and takes responsibility for this design and has the qualifications and meets the requirements set out in the Ontario Building Code to be a Designer. 7. qualification information 6. Richard Vink 24488 5. name BOU 4. registration information 3. VAS Design Inc. 42656 2. Contractor must verify all dimensions on the job and report any discrepancy to the Designer before proceeding with the work. All drawings and specifications are instruments of service and the property of the Designer which must be returned at the completion of the work. Drawings are not to be scaled. 1. ISSUED FOR PERMIT. APR 13/20 GW no. description date by	1. The undersigned has reviewed and takes responsibility for this design and has the qualifications and meets the requirements set out in the Ontario Building Code to be a Designer. 7. qualification information 6. Richard Vink 24488 5. name BOU 4. registration information 3. VAS Design Inc. 42656 2. Contractor must verify all dimensions on the job and report any discrepancy to the Designer before proceeding with the work. All drawings and specifications are instruments of service and the property of the Designer which must be returned at the completion of the work. Drawings are not to be scaled. 1. ISSUED FOR PERMIT. APR 13/20 GW no. description date by	VA3 DESIGN 255 Consumers Rd Suite 120 Toronto ON M2J 1R4 t 416.630.2255 f 416.630.4782 va3design.com	Greenpark. project name: RUSSELL GARDENS PH. 3 date: APRIL 2020 checked by: - scale: Not to Scale 19014-CP-STD_DETAILS_A1	SINGLES project no. 19014 drawing no. 11
--	--	---	--	--

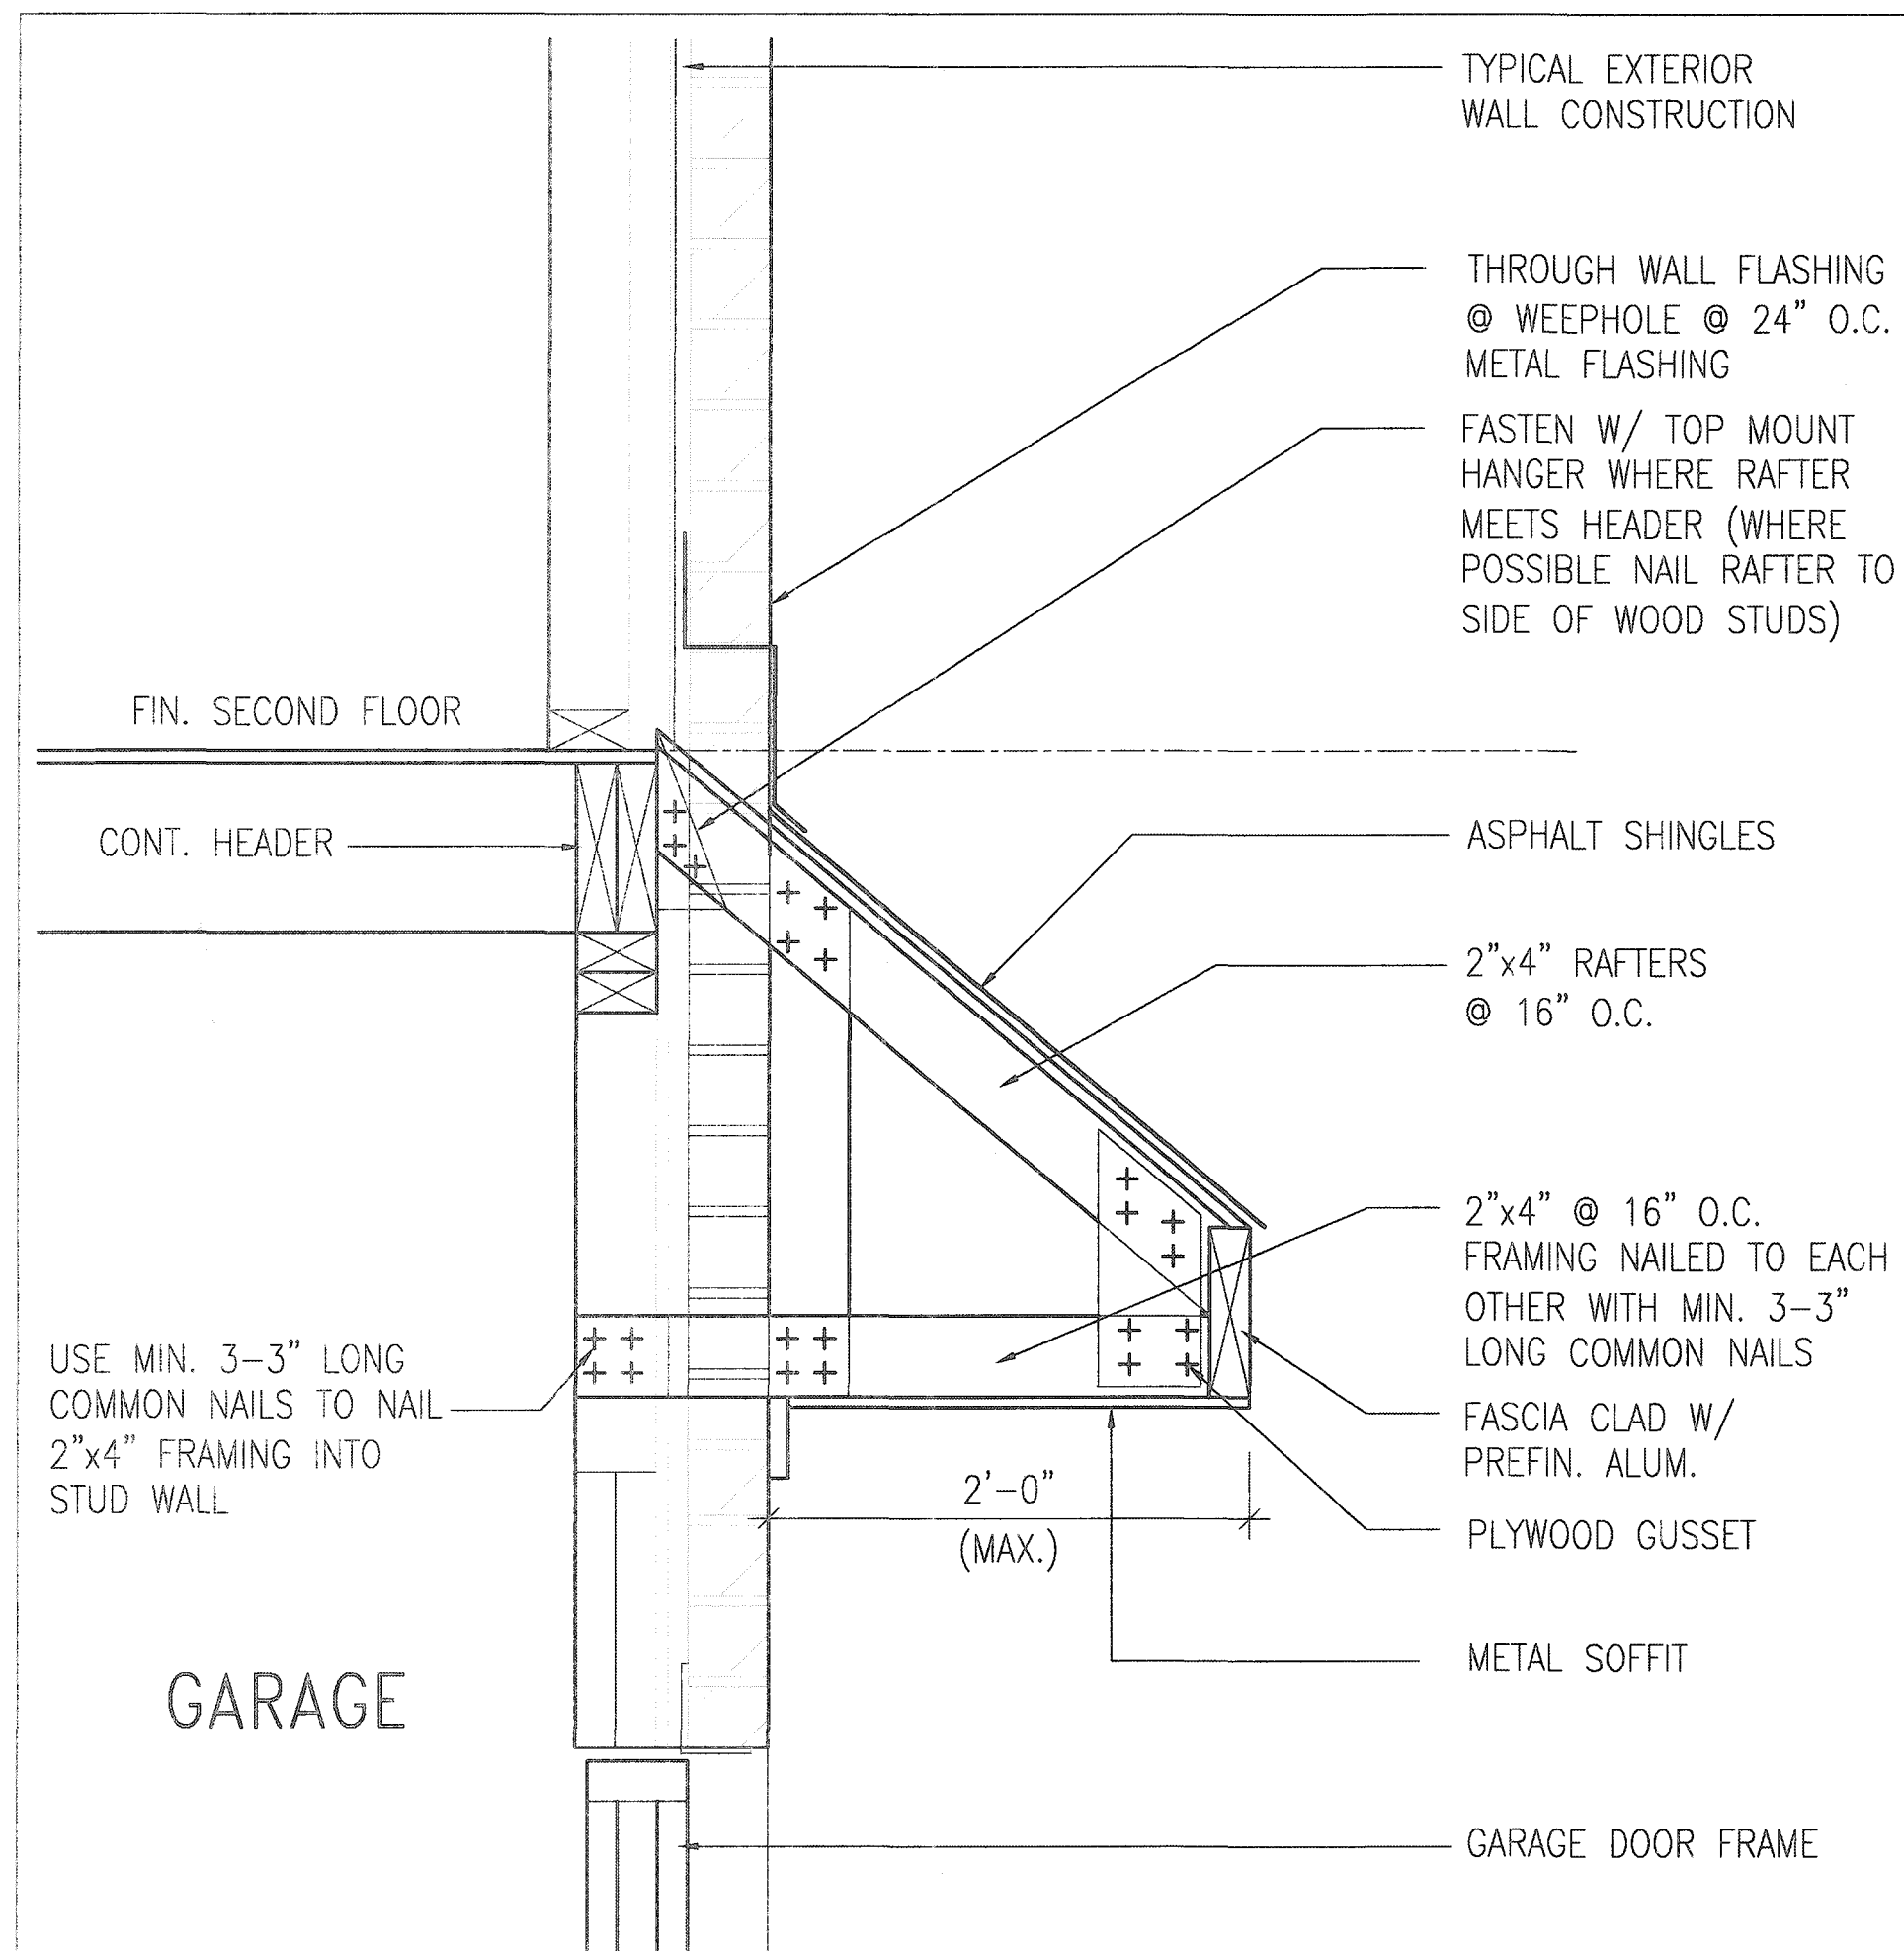

B ROOF OVERHANG DETAIL OVER GARAGE

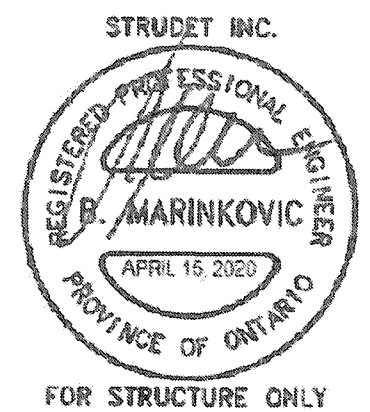

2012 CODE
COMPLIANCE PACKAGE A1

9 8 7 6 5 4 3 2 1 ISSUED FOR PERMIT. APR 13/20 GW no. description date by	The undersigned has reviewed and takes responsibility for this design and has the qualifications and meets the requirements set out in the Ontario Building Code to be a Designer. qualification information Richard Vink signature 24488 BCIN registration information VAS Design Inc. 42656 Contractor must verify all dimensions on the job and report any discrepancy to the Designer before proceeding with the work. All drawings and specifications are instruments of service and the property of the Designer which must be returned at the completion of the work. Drawings are not to be scaled.	VAS DESIGN 255 Consumers Rd Suite 120 Toronto ON M2J 1R4 t 416.630.2255 f 416.630.4782 vasdesign.com	Greenpark. project name RUSSELL GARDENS PH. 3 location WATERDOWN date APRIL 2020 drawn by GW checked by - scale Not to Scale	SINGLES project no. 19014 drawing no. 12 DETAIL OF EXTENDED ROOF file name 19014-GP-STD_DETAILS_A1
--	---	---	--	---

SUPPORTED STEEL
ANGLE UP TO
11'-7". OTHERWISE
TO BE REVIEWED BY
ENGINEER.

BRICK/
STONE
VENEER

INVERTED
3-1/2"x3-1/2"x1/4"
(90x90x6.0)
STEEL ANGLE


MIN. 12"

INVERTED
3-1/2"x3-1/2"x1/4"
(90x90x6.0)
STEEL ANGLE

BRICK/
STONE
VENEER

SUPPORTED STEEL
ANGLE UP TO 11'-7".
OTHERWISE TO BE
REVIEWED BY ENGINEER.



INVERTED STEEL ANGLE DETAIL

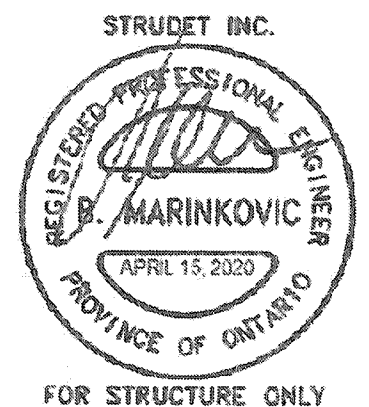

2012 CODE COMPLIANCE PACKAGE A1

9. _____ 8. _____ 7. _____ 6. _____ 5. _____ 4. _____ 3. _____ 2. _____ 1. ISSUED FOR PERMIT.		APR 13/20 GW	The undersigned has reviewed and takes responsibility for this design and has the qualifications and meets the requirements set out in the Ontario Building Code to be a Designer. Richard Vink name registration information VAS Design Inc.	24488 BCN 42658	VA3 DESIGN 255 Consumers Rd Suite 120 Toronto ON M2J 1R4 t 416.630.2255 f 416.630.4782 va3design.com	Greenpark. project name RUSSELL GARDENS PH. 3 date APRIL 2020 drawn by GW	municipality WATERDOWN scale Not to Scale	project no. 19014 drawing no. 13
---	--	--------------	--	-----------------------	---	--	--	---

All drawings specifications, related documents and design are the copyright property of VAS DESIGN. Reproduction of this property in whole or in part is strictly prohibited without VAS DESIGN's written permission.

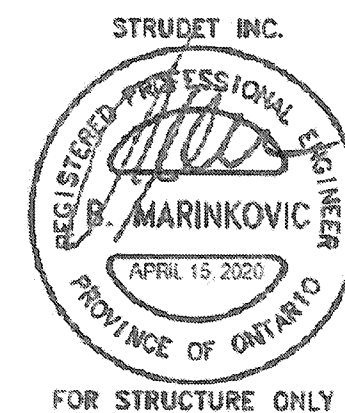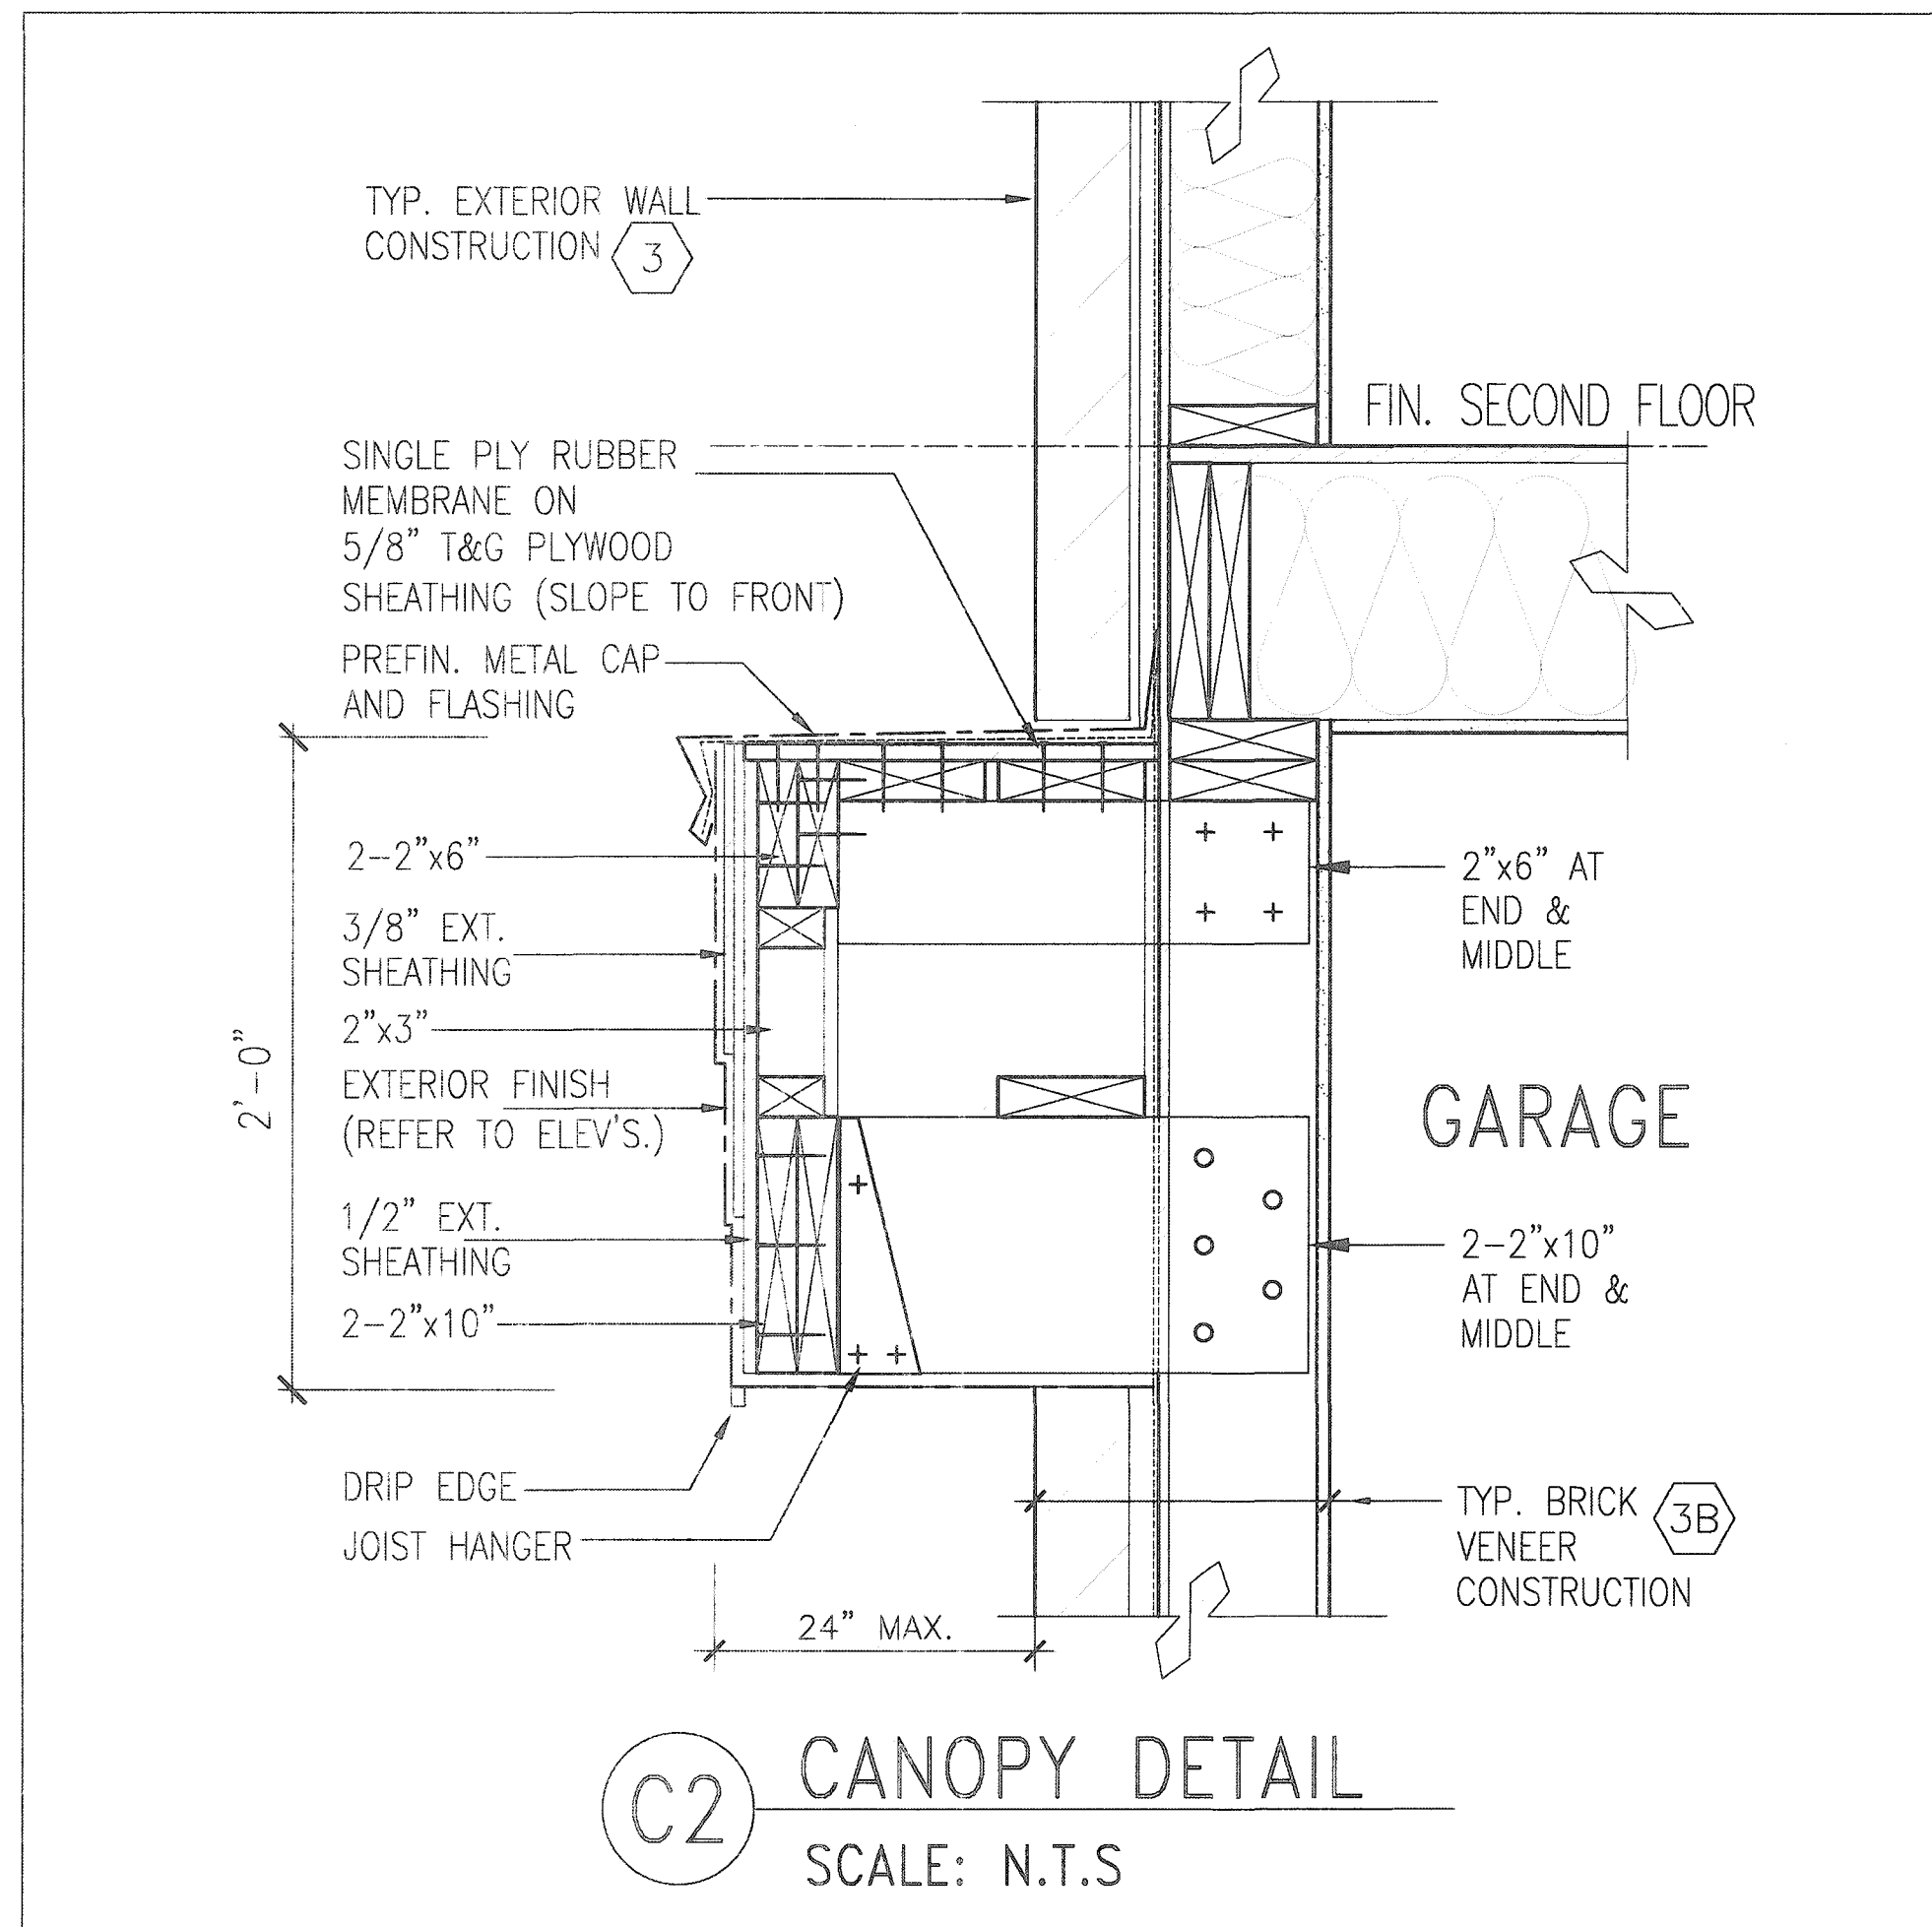

2012 CODE COMPLIANCE PACKAGE A1

9. The undersigned has reviewed and takes responsibility for this design and has the qualifications and meets the requirements set out in the Ontario Building Code to be a Designer. 8. <i>Richard Vink</i> 24488 signature BCIN 7. <i>Richard Vink</i> 42658 name registration information VAS Design Inc. 6. Contractor must verify all dimensions on the job and report any discrepancy to the Designer before proceeding with the work. All drawings and specifications are instruments of service and the property of the Designer which must be returned at the completion of the work. Drawings are not to be copied. 5. 1 ISSUED FOR PERMIT. APR 13/20 GW 4. no. description date by		VA3 DESIGN 255 Consumers Rd Suite 120 Toronto ON M2J 1R4 t 416.630.2255 f 416.630.4782 va3design.com	Greenpark. project name RUSSELL GARDENS PH. 3 municipality WATERDOWN date APRIL 2020 drawing no. 19014 drawn by GW checked by - scale Not to Scale file name 19014-GP-STD_DETAILS_A1	SINGLES 14
--	--	---	---	---------------------------------