

A circular professional engineer license seal from the Province of Ontario. The outer ring contains the text "LICENSED PROFESSIONAL ENGINEER" at the top and "PROVINCE OF ONTARIO" at the bottom. In the center, the date "3/02/2021" is stamped in a banner. Below the date, the name "N. R. POKHAREL" and the license number "100156322" are printed. At the bottom of the seal, the signature "N. R. Pokharel" is written in cursive.

This is to certify that these plans comply with the applicable Architectural Design Guidelines approved by the City of HAMILTON.

APPROVED BY: 
DATE: MAR 03, 2021

DATE: MAR 03, 2021

This stamp certifies compliance with the applicable
Design Guidelines only and bears no further
professional responsibility.

CITY OF HAMILTON
BUIL. DEPT.-DIVISION
Planning & Development Department
MAR 23 2021
REC'D BY DATE
REF TO DATE

CITY OF WILMINGTON
Building Division
12/10503

[illegible]

HEDERLUND, G. 1983. The effects of the 1972-73 El Niño on the marine biota of the Pacific coast of Peru. *Journal of Marine Research* 41:1-24.

Date of Birth: 01/01/1971
 Date: 01/01/2021
 Date of Death: 01/01/2021

On


238.753 238.754 238.774 238.805 238.844 238.857 238.871 238.880 238.914 238.946

GREAT FALLS BOULEVARD

MASONRY VENEER REQUIRED
ON SIDES OF STAIRS

238.85

**MASONRY VENEER REQUIRED
ON SIDES OF STAIRS**

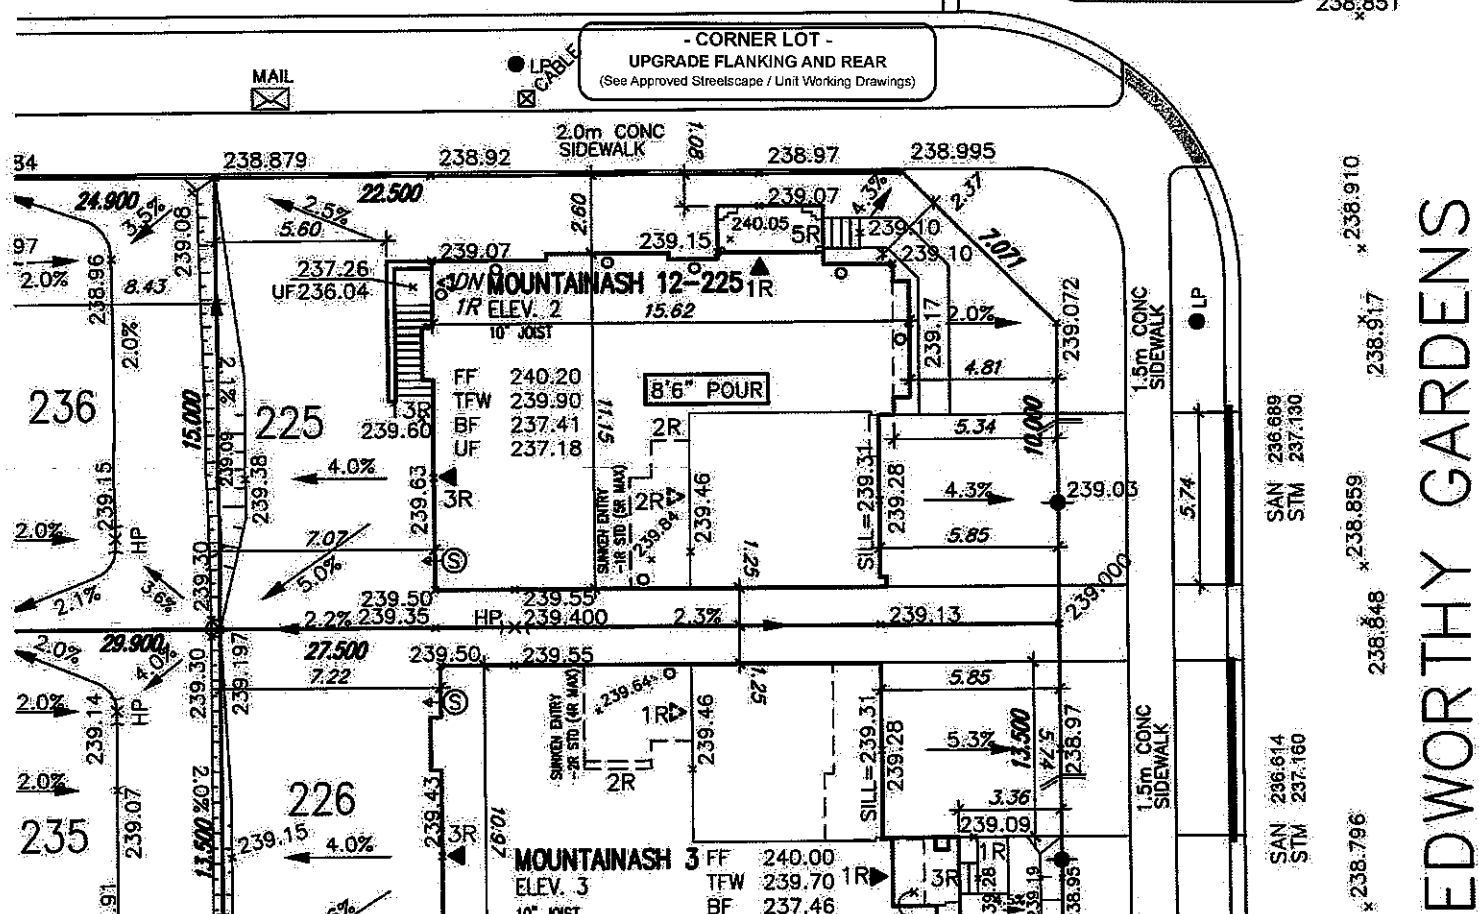

Grading Notes:
It shall be the responsibility of the builder to have all grades and services verified and checked before construction by an approved grading engineer. These grades and the placement of storm and sanitary services off the street are to meet the requirements of the municipality having jurisdiction.

WJ3 Design Inc. is to be notified promptly of any discrepancies at least 1 (one) week prior to excavation commences in order that the building can be re-sited. Failure to observe these conditions may require expensive remedial action that will not be the responsibility of or cast to WJ3 Design Inc. Foundation wall shall be poured to a minimum of 6" above approved grades.

Finished grade lines as indicated on the house prototype are for reference only and do not necessarily depict finish grading conditions of any particular lot.

These drawings are to be read in conjunction with municipal approved site engineering drawings prepared by Metropolitan Consulting Inc.

LOT 225		
LOT No:	LOT WIDTH (M) (@ 6.0m)	LOT AREA (M ²)
225	15.00	400.00

NOTE: SUMP PUMP REQUIRED. S→
SUMP PUMPS CONNECTED TO STORM SEWER
ARE REQUIRED AS PER THE APPROVED SITE
ENGINEERING DRAWINGS. REFER TO DRAWINGS.
PREPARED BY METROPOLITAN CONSULTING INC.
SHEET W14017-N1.

NOTE: REFER TO LANDSCAPE DRAWINGS FOR ALL FENCING TYPES, HEIGHTS AND LOCATIONS. CONTRACTOR TO VERIFY PRIOR TO INSTALLATION.

 PROPOSED VALVE
 LIGHT POLE
 WATER SERVICE
 DOUBLE SSM/SSAL CONNECTION
 SINGLE SSM/SSAL CONNECTION
 CATCH BASIN
 CABLE
 CABLE TELEVISION PEDESTAL
 BELL PEDESTAL
 HYDRANT
 TRANSFORMER

JR	No. OF RISERS
FF	FINISHED FLOOR ELEVATION
MF	FINISHED MAIN LEVEL ELEVATION
UL	UNDERSIDE FOOTING ELEVATION
BF	FIN. BASEMENT FLOOR SLAB
TFW	TOP OF FOUNDATION WALL
URF	UNDERSIDE FOOTING AT REAR
UFF	UNDERSIDE FOOTING AT FRONT
UPS	UNDERSIDE FOOTING AT SIDE
W.O.D.	WALK OUT DECK
W.O.B.	WALK OUT BASEMENT
REV	REVERSE PLAN

STREET SIGN

MAIL BOX

RETAINING WALL

CHAIN LINK FENCE (SEE LANDSCAPE PLAN)

ACOUSTIC FENCE (SEE LANDSCAPE PLAN)

WOODEN SCREEN FENCE (SEE LANDSCAPE PLAN)

HYDRO SERVICE LATERAL

HYDRO METER

GAS METER

SINGLE DIRECTION

CURB (SEE SLOPE, unless otherwise noted)

 PROVIDE 3/4" DIA. CLEAR STONE IN THIS AREA
 OR  THIS LOT CONTAINS ENGINEERED FILL
 AIR CONDITIONER REQUIRED
 OR  RAIN WATER DOWNSPOUT LOCATION (DISCHARGE ONTO SPLASHPAD)
 SIDE WINDOW LOCATION
 OPT. DOOR LOCATION
 EXTERIOR DOOR LOCATION
 REDUCE SIDE YARD

north arrow

9			
8			
7			
6			
5			
4			
3			
2	RE-ISSUED.	DEC. 09/20	G
1	ISSUED FOR PERMIT.	OCT. 02/20	G
no.	description	date	b

The undersigned has returned and taken responsibility for this design and has the qualifications and made the requirements set out in the Ontario Building Code to be a Designer.	
qualification information	
Richard Vink	24488
name	signature
registration information	BCR
VA3 Design Inc.	42658
Builder to verify location of all hydrants, street lights, transformers and other services. If minimum dimensions are not maintained, builder is to relocate at his own expense. Builder to verify service connection elevations prior to constructing foundations. ** Drawings NOT to be scaled **	

VA3
DESIGN
255 Consumers Rd Suite 120
Toronto ON M2J 1R4
416.630.2255 f 416.630.4782
va3design.com

 Greenpark™	
ct name SSELL GARDENS PHASE 3	municipality HAMILTON
T. 2020	LOT
checked by -	scale 1:250
F MOZMAREL - H\ARCHIVE\WORKING\2019\19014\GRE SITE PLAN\19014-R03-SITE-LAYOUTS.dwg - 190	

LOT SITING/GRADING

ငါတို့ရဲ့ ဇာတ်

1
2
84

10

All function modifications, added documents and claims are the copyright property of VLS DESIGN. Reproduction of this property in whole or in part is strictly prohibited without VLS DESIGN's written permission.