

## STRIP FOOTINGS -

## FOR SINGLES &amp; SEMIS UP TO 2 STOREY

8" OR 10" FOUNDATION WALLS WITH 2"x8" / 2"x10" FLOOR JOISTS  
20"x6" CONCRETE STRIP FOOTINGS BELOW FOUNDATION WALLS.  
24"x8" CONCRETE STRIP FOOTINGS BELOW PARTY WALLS.

FOUNDATION WALLS WITH ENGINEERED JOISTS OVER 16' SPANS  
24"x8" CONCRETE STRIP FOOTINGS BELOW FOUNDATION WALLS.

## FOOTINGS ON ENGINEERED FILL

24"x8" CONCRETE STRIP FOOTINGS WITH REINFORCING  
BELOW EXTERIOR WALLS.  
30"x8" CONCRETE STRIP FOOTINGS WITH REINFORCING  
BELOW PARTY WALLS.

(REFER TO FOOTING DETAILS ON ENGINEERED FILL)

ASSUME THE LARGER FOOTING SIZE  
WHEN TWO CONDITIONS APPLY

ASSUMED 120 KPa (10 p.s.i.) SOIL BEARING CAPACITY OR 90 KPa  
ENGINEERED SOIL FILL, TO BE VERIFIED ON SITE.

## PAD FOOTINGS

## 120 KPa NATIVE SOIL

F1 = 42"x42"x18" CONCRETE PAD  
F2 = 36"x36"x16" CONCRETE PAD  
F3 = 30"x30"x12" CONCRETE PAD  
F4 = 24"x24"x12" CONCRETE PAD  
F5 = 16"x16"x8" CONCRETE PAD

## 90 KPa ENGINEERED FILL SOIL

F1 = 48"x48"x20" CONCRETE PAD  
F2 = 40"x40"x16" CONCRETE PAD  
F3 = 34"x34"x14" CONCRETE PAD  
F4 = 28"x28"x12" CONCRETE PAD  
F5 = 18"x18"x8" CONCRETE PAD

(REFER TO FLOOR PLAN FOR UNUSUAL SIZE PADS NOT ON CHART)

WHEN VENEER CUT IS GREATER THAN 26" A 10" POURED CONC.  
FDTN. WALL IS REQUIRED.

ALL GARAGE SLABS, PORCH SLABS, STAIRS (EXPOSED CONC.  
FLAT WORK) TO BE 32 MPa WITH 5-8% AIR ENTRAINMENT


SPACE CONVENTIONAL FLOOR JOISTS @ 12" O.C. BELOW ALL  
CERAMIC TILE AREAS.  
PROVIDE 1 ROW BRIDGING FOR SPANS OF 5'-7", 2 ROWS FOR  
SPANS GREATER THAN 7'

REFER TO ROOF TRUSS SHOP DRAWINGS FOR ALL ROOF  
FRAMING INFORMATION

PLANS NOT DRAWN TO ACTUAL GRADE. REFER TO FINAL  
GRADING PLAN.

REFER TO FLOOR FRAMING SHOP DRAWINGS FOR  
ENGINEERED FRAMING LAYOUTS

2-2"x6" STUD WALL NAILED TOGETHER  
AND SPACED @ 12" O.C. FULL HT C/M  
SOLID BLOCKING 4'-0" O.C. VERTICAL  
AND 7/16" EXT. PLYWOOD SHEATHING.

 

MAXIMUM HEIGHT OF WALL FOR THIS DETAIL IS 10'-0" AND  
MAXIMUM SUPPORTED LENGTH OF TRUSS IS 40'-0"

## TWO STORY HEIGHT WALL DETAIL

## DOOR SCHEDULE

| NOS. | WIDTH  | HEIGHT<br>8'-4"<br>CEILING | HEIGHT<br>10' OR MORE<br>CEILING | TYPE                    |
|------|--------|----------------------------|----------------------------------|-------------------------|
| 1    | 2'-10" | 6'-8"                      | 8'-0"                            | INSULATED ENTRANCE DOOR |
| 1a   | 2'-8"  | 6'-8"                      | 8'-0"                            | INSULATED FRONT DOORS   |
| 2    | 2'-8"  | 6'-8"                      | 8'-0"                            | WOOD & GLASS DOOR       |
| 3    | 2'-8"  | 6'-8"                      | 8'-0"                            | EXTERIOR SLAB DOOR      |
| 4    | 2'-8"  | 6'-8"                      | 8'-0"                            | INTERIOR SLAB DOOR      |
| 5    | 2'-6"  | 6'-8"                      | 8'-0"                            | INTERIOR SLAB DOOR      |
| 6    | 2'-2"  | 6'-8"                      | 8'-0"                            | INTERIOR SLAB DOOR      |
| 7    | 1'-6"  | 6'-8"                      | 8'-0"                            | INTERIOR SLAB DOOR      |

## BRICK VENEER LINTELS

WL1 = 3-1/2"x3-1/2"x1/4" (100x90x6.0L) + 2-2"x8" SPR. No.2  
WL2 = 4"x3-1/2"x5/16" (100x90x8.0L) + 2-2"x8" SPR. No.2  
WL3 = 5"x3-1/2"x5/16" (125x90x8.0L) + 2-2"x10" SPR. No.2  
WL4 = 6"x3-1/2"x3/8" (150x90x10.0L) + 2-2"x12" SPR. No.2  
WL5 = 6"x4"x3/8" (150x100x10.0L) + 2-2"x12" SPR. No.2  
WL6 = 5"x3-1/2"x5/16" (125x90x8.0L) + 2-2"x12" SPR. No.2  
WL7 = 5"x3-1/2"x5/16" (125x90x8.0L) + 3-2"x10" SPR. No.2  
WL8 = 5"x3-1/2"x5/16" (125x90x8.0L) + 3-2"x12" SPR. No.2  
WL9 = 6"x4"x3/8" (150x100x10.0L) + 3-2"x12" SPR. No.2

## LINTELS AND BEAMS

WB1 = 2-2"x8" SPR. No.2 (2-38x184 SPR. No.2)  
WB2 = 3-2"x8" SPR. No.2 (3-38x184 SPR. No.2)  
WB3 = 2-2"x10" SPR. No.2 (2-38x235 SPR. No.2)  
WB4 = 3-2"x10" SPR. No.2 (3-38x235 SPR. No.2)  
WB5 = 2-2"x12" SPR. No.2 (2-38x286 SPR. No.2)  
WB6 = 3-2"x12" SPR. No.2 (3-38x286 SPR. No.2)  
WB7 = 5-2"x12" SPR. No.2 (5-38x286 SPR. No.2)  
WB11 = 4-2"x10" SPR. No.2 (4-38x235 SPR. No.2)  
WB12 = 4-2"x12" SPR. No.2 (4-38x286 SPR. No.2)

## LAMINATED VENEER LUMBER (LVL) BEAMS

LVL1A = 1-1 3/4" x 7 1/4" (1-45x184)  
LVL1 = 2-1 3/4" x 7 1/4" (2-45x184)  
LVL2 = 3-1 3/4" x 7 1/4" (3-45x184)  
LVL3 = 4-1 3/4" x 7 1/4" (4-45x184)  
LVL4A = 1-1 3/4" x 9 1/2" (1-45x240)  
LVL4 = 2-1 3/4" x 9 1/2" (2-45x240)  
LVL5 = 3-1 3/4" x 9 1/2" (3-45x240)  
LVL5A = 4-1 3/4" x 9 1/2" (4-45x240)  
LVL6A = 1-1 3/4" x 11 7/8" (1-45x300)  
LVL6 = 2-1 3/4" x 11 7/8" (2-45x300)  
LVL7 = 3-1 3/4" x 11 7/8" (3-45x300)  
LVL7A = 4-1 3/4" x 11 7/8" (4-45x300)  
LVL8 = 2-1 3/4" x 14" (2-45x356)  
LVL9 = 3-1 3/4" x 14" (3-45x356)  
LVL10 = 2-1 3/4" x 18" (2-45x456)

LVL BEAMS SHALL BE VERSA-LAM 2.0E (Fb=2800psi MIN) OR  
EQUIVALENT.

## LOOSE STEEL LINTELS


L1 = 3-1/2"x3-1/2"x1/4" (100x90x6.0L)  
L2 = 4"x3-1/2"x5/16" (100x90x8.0L)  
L3 = 5"x3-1/2"x5/16" (125x90x8.0L)  
L4 = 6"x3-1/2"x3/8" (150x90x10.0L)  
L5 = 6"x4"x3/8" (150x100x10.0L)  
L6 = 7"x4"x3/8" (175x100x10.0L)

THE PLANNING  
PARTNERSHIP LTD.  
Design Control Review

I, Richard F. Merrill of The Planning  
Partnership Ltd., certify that the  
Plans/ Drawings comply with the  
approved architectural control  
guidelines. This stamp is ONLY  
for the purposes of design control  
and carries no other professional  
obligation.

Reviewed By: \_\_\_\_\_  
Date: \_\_\_\_\_  
Reviewed For:  
☐ Final Review  
☐ Preliminary Review

STRUDET INC.

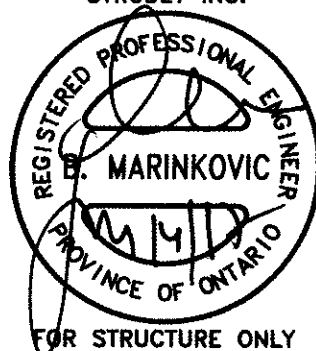

The undersigned has reviewed and takes responsibility for this  
design, and has the qualifications and meets the requirements set  
out in the Ontario Building Code to be a designer.

QUALIFICATION INFORMATION  
Required unless design is exempt under Division C, Subsection 2.2.5 of the building code

NICOLA LOMBARDO  
NAME SIGNATURE BCIN 28679

REGION DESIGN INC.  
8700 DUFFERIN ST.  
CONCORD, ONTARIO  
L4K 4S6  
P (416) 736-4096  
F (905) 660-0746

REGION  
DESIGN  
INC.

SHEET TITLE  
AREA CHARTS  
ELEV. 1A

SCALE  
3/16"=1'-0"  
DATE OCT 2016

CONTRACTOR SHALL CHECK ALL  
DIMENSIONS AND ELEVATIONS BEFORE  
COMMENCING WITH WORK AND REPORT  
ANY DISCREPANCIES TO THE DESIGNER.  
PRINTS ARE NOT TO BE SCALED.

AREA 1942  
PAGE No. 0  
PROJECT 01-01-16

Greenpark.


PROJECT NAME  
STAR TIME HOME LTD.

| AREA CALCULATIONS ELMBROOK 4B ELEV.1A |                 |
|---------------------------------------|-----------------|
| GROUND FLOOR AREA                     | = 867 Sq. Ft.   |
| SECOND FLOOR AREA                     | = 1065 Sq. Ft.  |
| TOTAL FLOOR AREA                      | = 1932 Sq. Ft.. |
| 1st FLOOR OPEN AREA                   | = 0 Sq. Ft.     |
| 2nd FLOOR OPEN AREA                   | = 10 Sq. Ft.    |
| ADD TOTAL OPEN AREAS                  | = 10 Sq. Ft.    |
| ADD FIN. BASEMENT AREA                | = 0 Sq. Ft.     |
| GROSS FLOOR AREA                      | = 1942 Sq. Ft.  |
| GROUND FLOOR COVERAGE                 | = 867 Sq. Ft.   |
| GARAGE COVERAGE / AREA                | = 217 Sq. Ft.   |
| PORCH COVERAGE / AREA                 | = 52 Sq. Ft.    |
| TOTAL COVERAGE W/ PORCH               | = 1136 Sq. Ft.  |
|                                       | = 105.54 Sq. m. |
| TOTAL COVERAGE W/O PORCH              | = 1084 Sq. Ft.  |
|                                       | = 100.71 Sq. m. |

JAN 16 2017

ELMBROOK 4B - 33L  
COMPLIANCE PACKAGE "A1"

| 5.                    |          |
|-----------------------|----------|
| 4.                    |          |
| 3.                    |          |
| 2.                    |          |
| 1. UPDATED FOR LOR 33 | JAN 2017 |
| REVISIONS             |          |

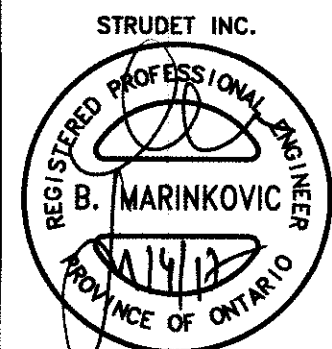

FOR STRUCTURE ONLY  
THE PLANNING  
PARTNERSHIP LTD.  
Design Control Review

I, Richard F. Merrill of The Planning Partnership Ltd., certify that the Plans/ Drawings comply with the approved architectural control guidelines. This stamp is ONLY for the purposes of design control and carries no other professional obligation.

Reviewed By: \_\_\_\_\_  
Date: \_\_\_\_\_  
Reviewed For:  
☐ Final Review  
☐ Preliminary Review

|           |                    |          |
|-----------|--------------------|----------|
| 5.        |                    |          |
| 4.        |                    |          |
| 3.        |                    |          |
| 2.        |                    |          |
| 1.        | UPDATED FOR LOR 33 | JAN 2017 |
| REVISIONS |                    |          |

The undersigned has reviewed and takes responsibility for this design, and has the qualifications and meets the requirements set out in the Ontario Building Code to be a designer.

QUALIFICATION INFORMATION  
Required unless design is exempt under Division C, Subsection 3.2.5 of the building code  
NICOLA LOMBARDO 28679  
NAME SIGNATURE BCIN

REGION DESIGN INC.  
8700 DUFFERIN ST.  
CONCORD, ONTARIO  
L4K 4S6  
P (416) 736-4096  
F (905) 660-0746


REGION  
DESIGN  
INC.

|                                          |              |
|------------------------------------------|--------------|
| SHEET TITLE<br>BASEMENT PLAN<br>ELEV. 1A |              |
| SCALE<br>3/16"=1'-0"                     | BY<br>ZMP/VG |
| DATE<br>MAR 2016                         | TYPE         |

|   |               |
|---|---------------|
| CONTRACTOR SHALL CHECK ALL DIMENSIONS AND ELEVATIONS BEFORE COMMENCING WITH WORK AND REPORT ANY DISCREPANCIES TO THE DESIGNER. PRINTS ARE NOT TO BE SCALED. |               |
| AREA<br>1942   | PAGE No.<br>1 |
| PROJECT<br>01-01-16   |               |

Greenpark.

PROJECT NAME  
STAR TIME HOME LTD.

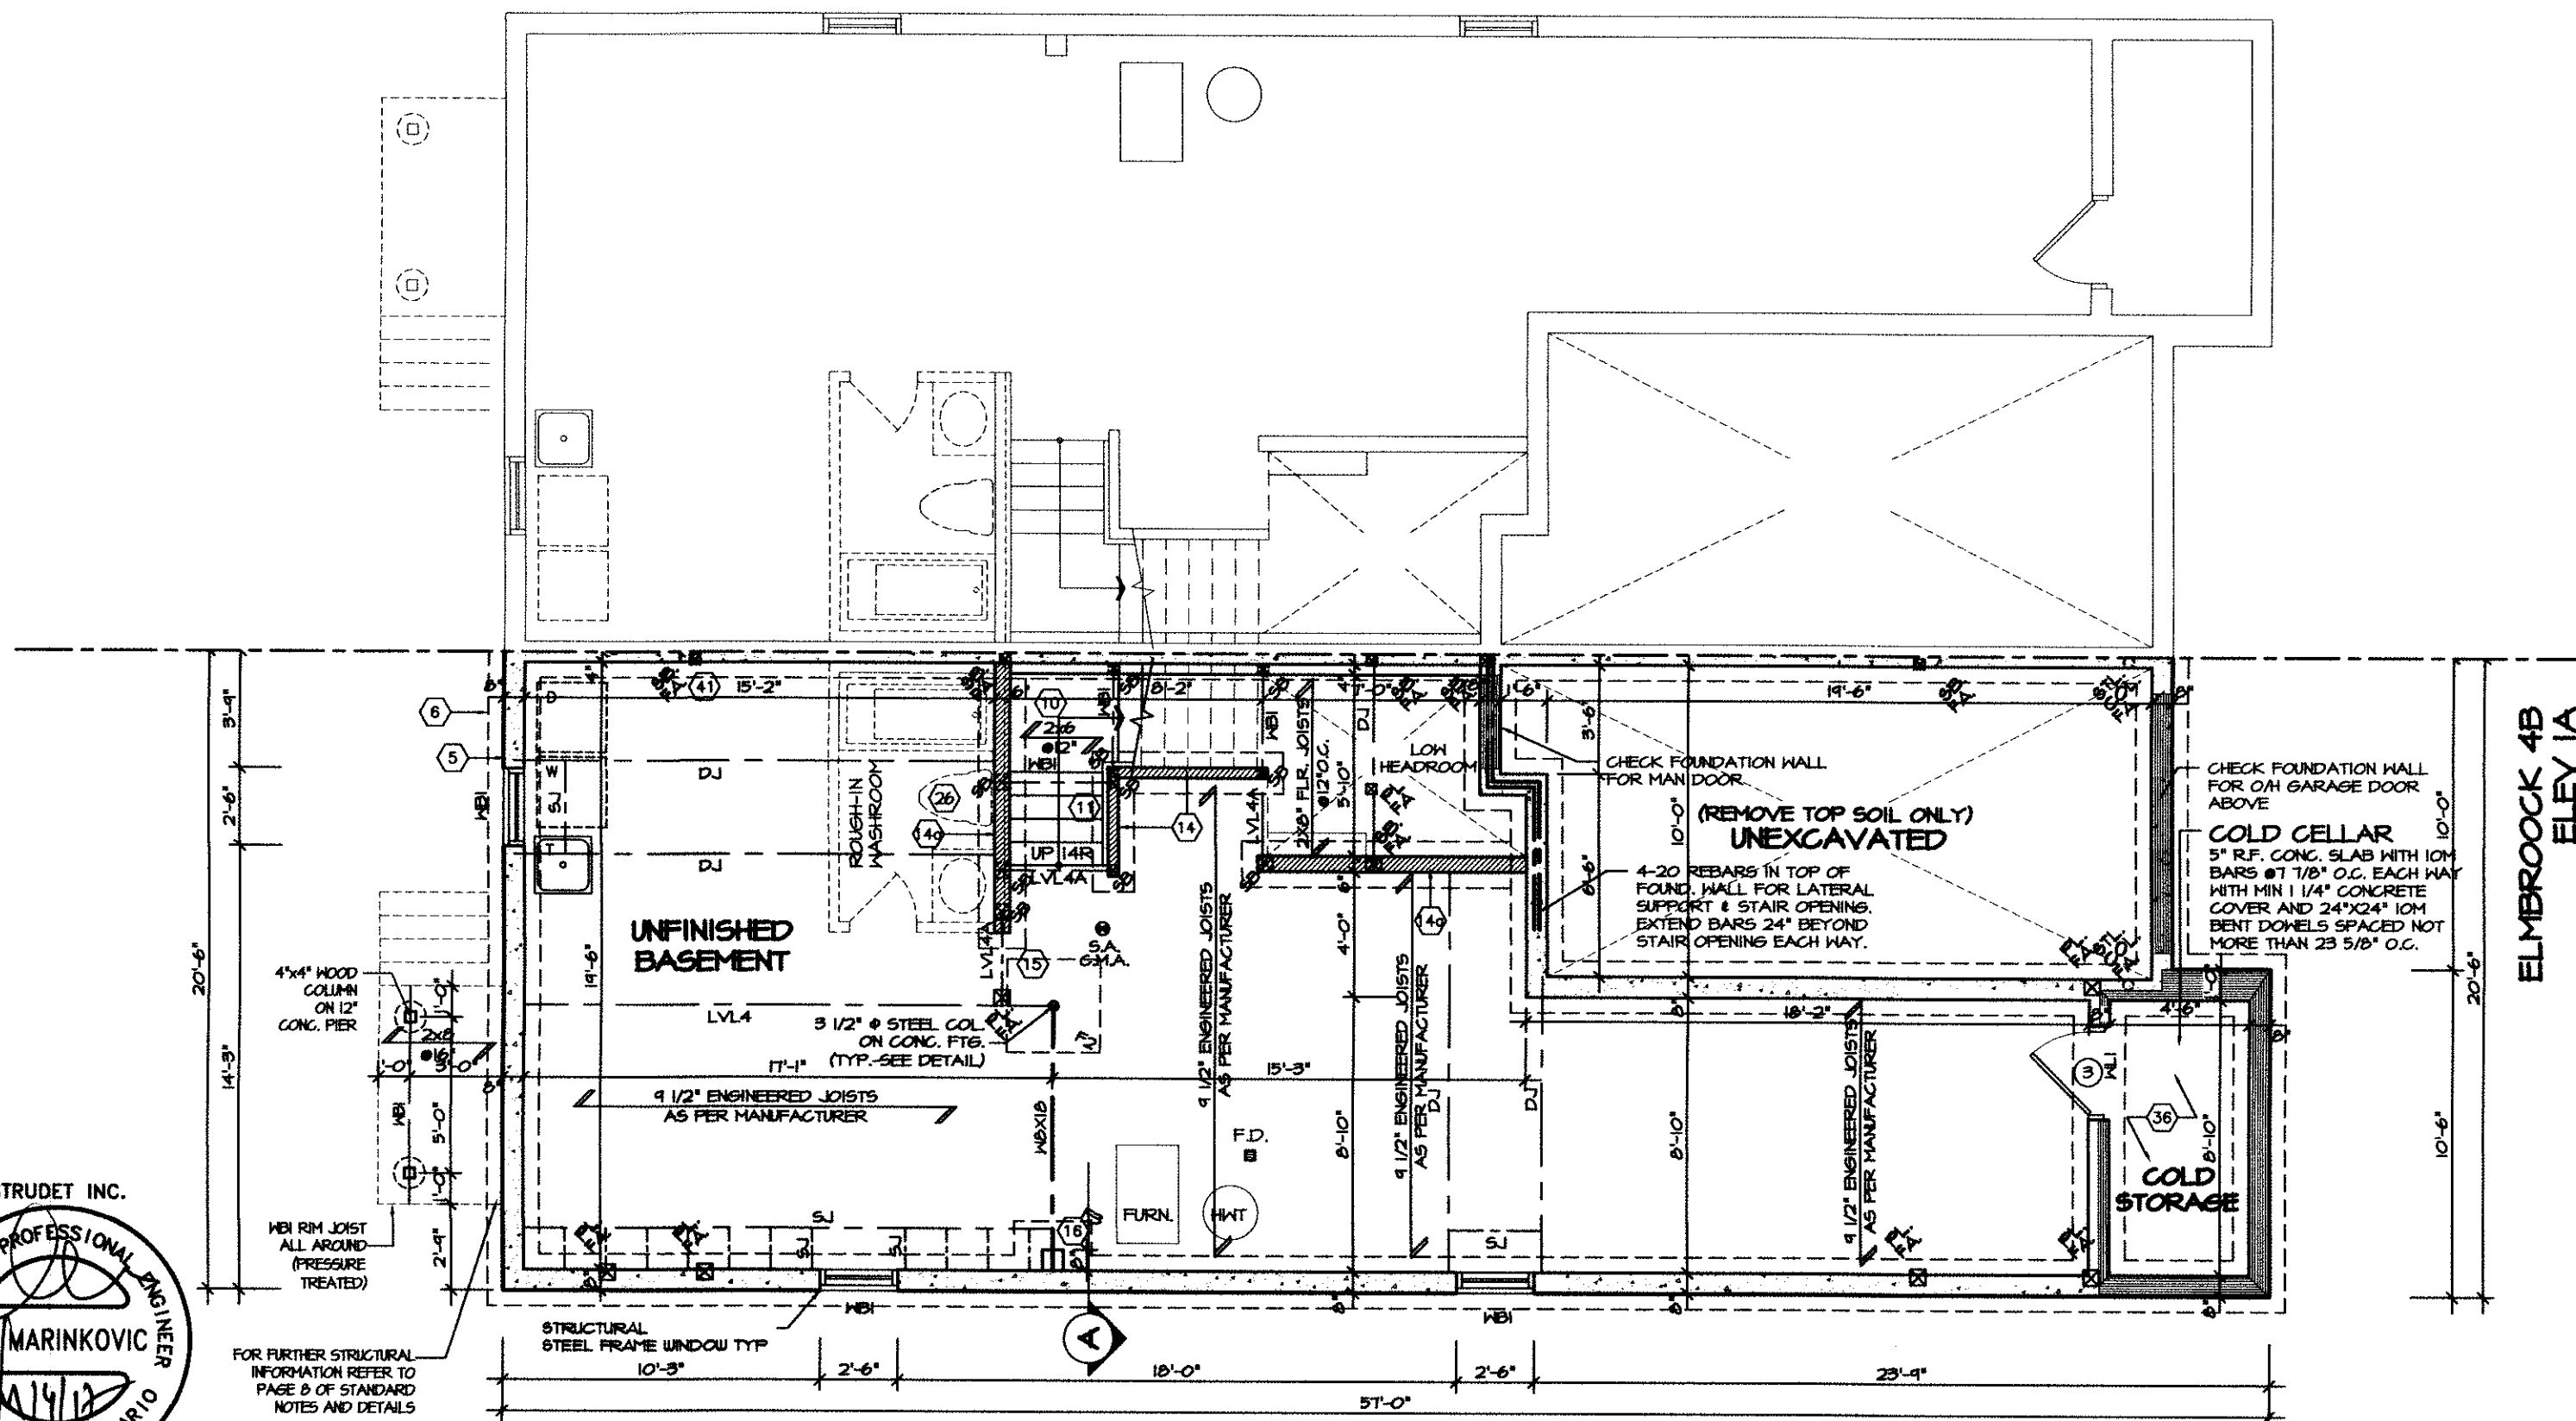

BASEMENT PLAN I

REFER TO SHEET NO. 0 FOR LINTEL, BEAMS AND DOOR SIZES




SPACE CONVENTIONAL FLOOR JOISTS @ 12" O.C. BELOW ALL CERAMIC TILE AREAS. PROVIDE 1 ROW BRIDGING FOR SPANS OF 5'-1", 2 ROWS FOR SPANS GREATER THAN 1'

REFER TO FLOOR FRAMING SHOP DRAWINGS FOR ENGINEERED FRAMING LAYOUTS

ALL SUBFLOORS TO BE 3/4" PLY AND TO BE GLUED AND NAILED ON THIS FLOOR.

JAN 16 2017


ELMBROOK 4B - 33L  
COMPLIANCE PACKAGE "A1"

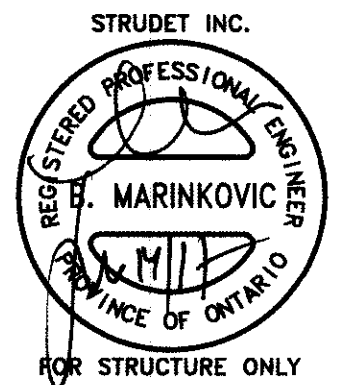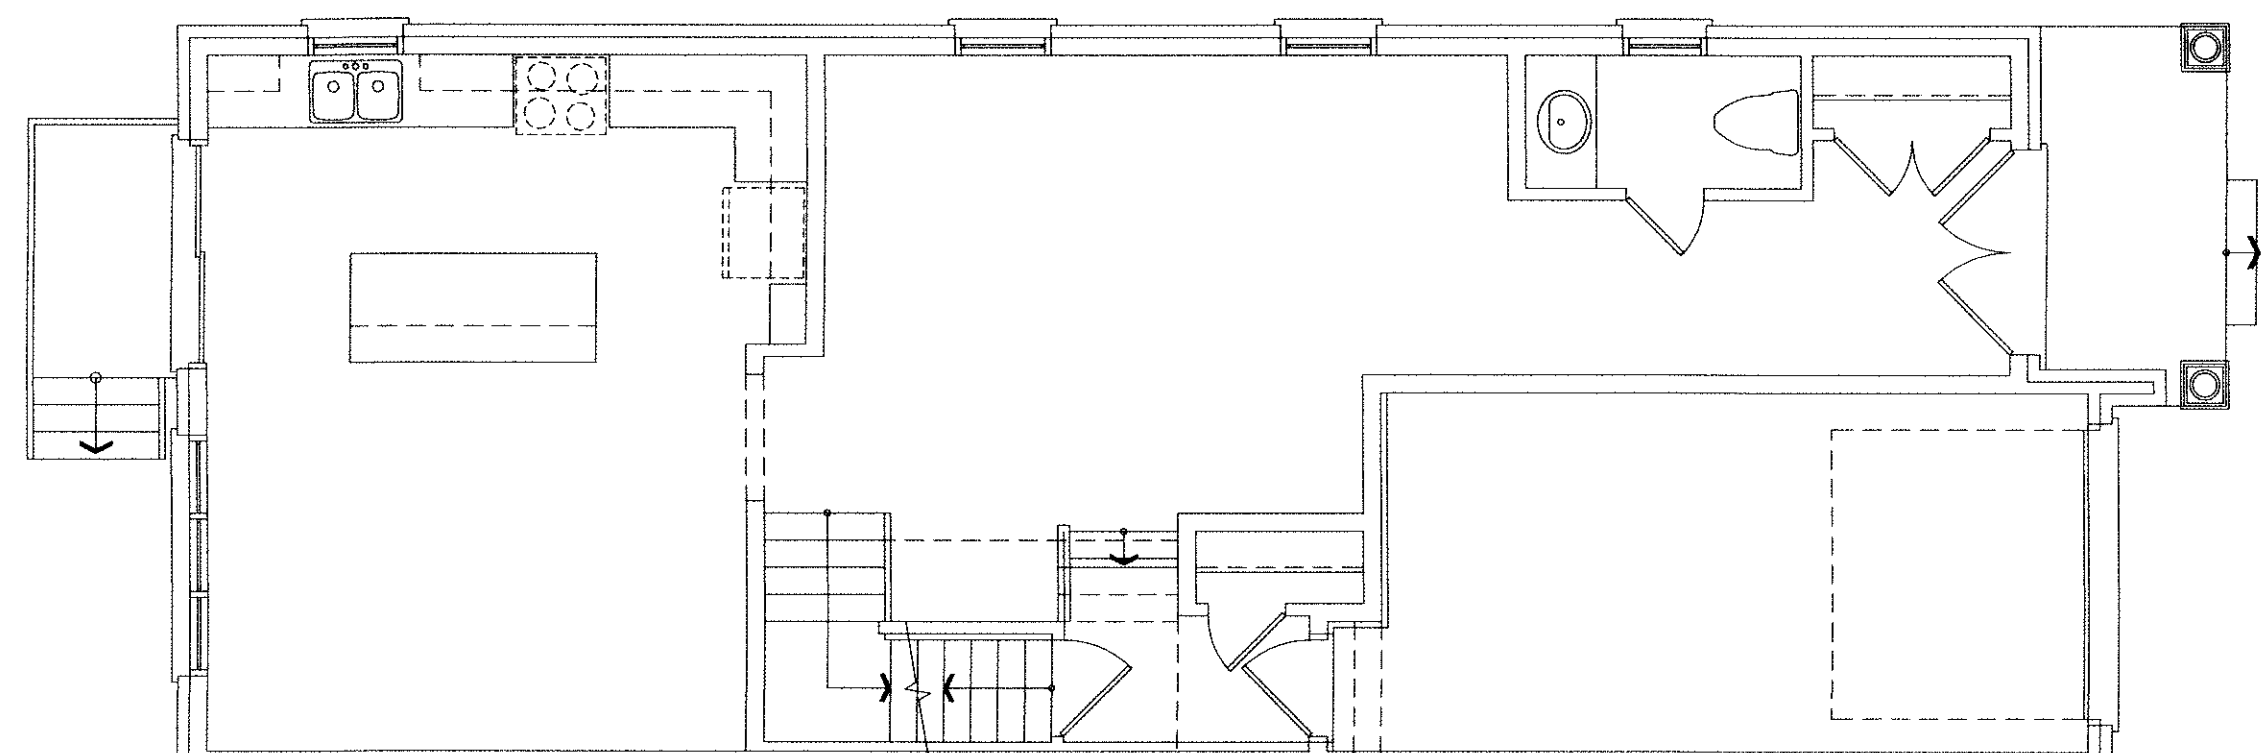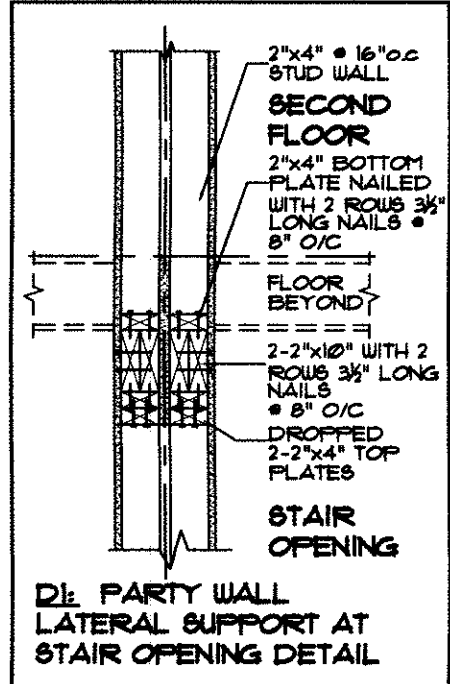

THE PLANNING PARTNERSHIP LTD.  
Design Control Review

I, Richard F. Merrill of The Planning Partnership Ltd., certify that the Plans/ Drawings comply with the approved architectural control guidelines. This stamp is ONLY for the purposes of design control and carries no other professional obligation.

Reviewed By: \_\_\_\_\_  
Date: \_\_\_\_\_  
Reviewed For: \_\_\_\_\_  
☐ Final Review  
☐ Preliminary Review

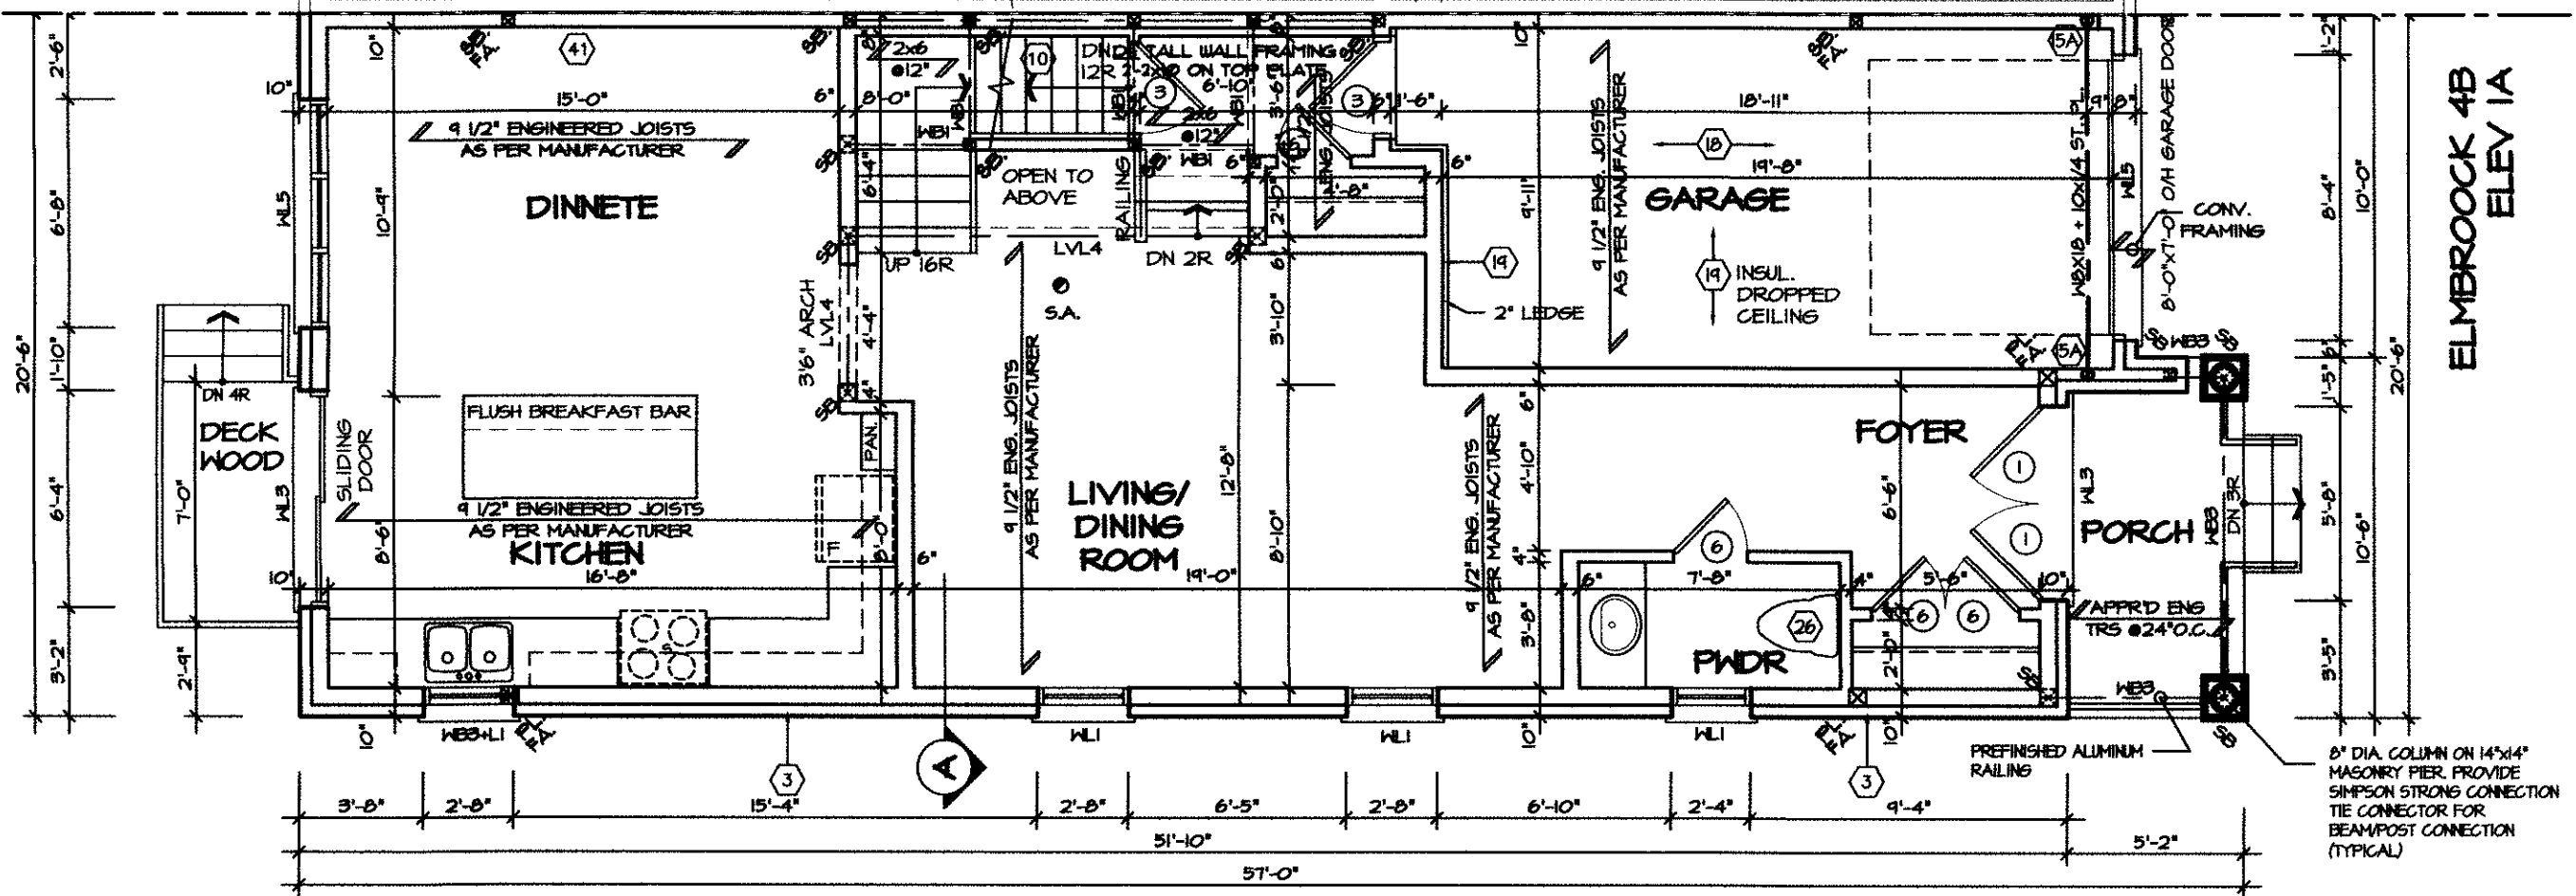

GROUND FLOOR PLAN I

REFER TO SHEET NO. 0 FOR LINTEL, BEAMS AND DOOR SIZES

REFER TO FLOOR FRAMING SHOP DRAWINGS FOR ENGINEERED FRAMING LAYOUTS

SPACE CONVENTIONAL FLOOR JOISTS @ 12" O.C. BELOW ALL CERAMIC TILE AREAS. PROVIDE 1 ROW BRIDGING FOR SPANS OF 5'-7", 2 ROWS FOR SPANS GREATER THAN 7'

ALL SUBFLOORS TO BE 5/8" PLY AND TO BE GLUED AND NAILED ON THIS FLOOR.

| NO. | REVISIONS          | DATE     |
|-----|--------------------|----------|
| 1.  | UPDATED FOR LOR 33 | JAN 2017 |

The undersigned has reviewed and takes responsibility for this design, and has the qualifications and meets the requirements set out in the Ontario Building Code to be a designer.

QUALIFICATION INFORMATION  
Required unless design is exempt under Division C, Subsection 3.2.5 of the building code

NICOLA LOMBARDO 28679  
NAME SIGNATURE BCIN

REGION DESIGN INC.  
8700 DUFFERIN ST.  
CONCORD, ONTARIO  
L4K 4S6  
P (416) 736-4096  
F (905) 660-0746

REGION DESIGN INC.

SHEET TITLE  
FIRST FLOOR PLAN  
ELEV. 1A

SCALE 3/16"=1'-0"  
DATE MAR 2016

BY ZMP/VG  
TYPE

CONTRACTOR SHALL CHECK ALL DIMENSIONS AND ELEVATIONS BEFORE COMMENCING WITH WORK AND REPORT ANY DISCREPANCIES TO THE DESIGNER. PRINTS ARE NOT TO BE SCALED.


AREA 1942  
PAGE No. 2

PROJECT 01-01-16

PROJECT NAME  
STAR TIME HOME LTD.

ELMBROOK 4B - 33L  
COMPLIANCE PACKAGE "A1"



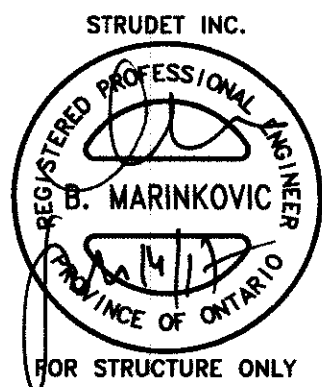

THE PLANNING  
PARTNERSHIP LTD.  
Design Control Review

I, Richard F. Merrill of The Planning  
Partnership Ltd., certify that the  
Plans/ Drawings comply with the  
approved architectural control  
guidelines. This stamp is ONLY  
for the purposes of design control  
and carries no other professional  
obligation.

Reviewed By: \_\_\_\_\_  
Date: \_\_\_\_\_  
Reviewed For:  
☐ Final Review  
☐ Preliminary Review

|           |                    |          |
|-----------|--------------------|----------|
| 5.        |                    |          |
| 4.        |                    |          |
| 3.        |                    |          |
| 2.        |                    |          |
| 1.        | UPDATED FOR LOR 33 | JAN 2017 |
| REVISIONS |                    |          |

The undersigned has reviewed and takes responsibility for this  
design, and has the qualifications and meets the requirements set  
out in the Ontario Building Code to be a designer.

QUALIFICATION INFORMATION  
Required unless design is exempt under Division C, Subsection 3.2.3. of the building code

NICOLA LOMBARDO 28679  
NAME SIGNATURE BCIN

REGION DESIGN INC.  
8700 DUFFERIN ST.  
CONCORD, ONTARIO  
L4K 4S6  
P (416) 736-4096  
F (905) 660-0746

REGION  
DESIGN  
INC.

SHEET TITLE  
SECOND FLOOR PLAN  
ELEV. 1A

SCALE 3/16"=1'-0"  
DATE MAR 2016


BY ZMP/VG  
TYPE

CONTRACTOR SHALL CHECK ALL  
DIMENSIONS AND ELEVATIONS BEFORE  
COMMENCING WITH WORK AND REPORT  
ANY DISCREPANCIES TO THE DESIGNER.  
PRINTS ARE NOT TO BE SCALED.

AREA 1942  
PROJECT 01-01-16

PAGE No.  
3

PROJECT NAME  
STAR TIME HOME LTD.

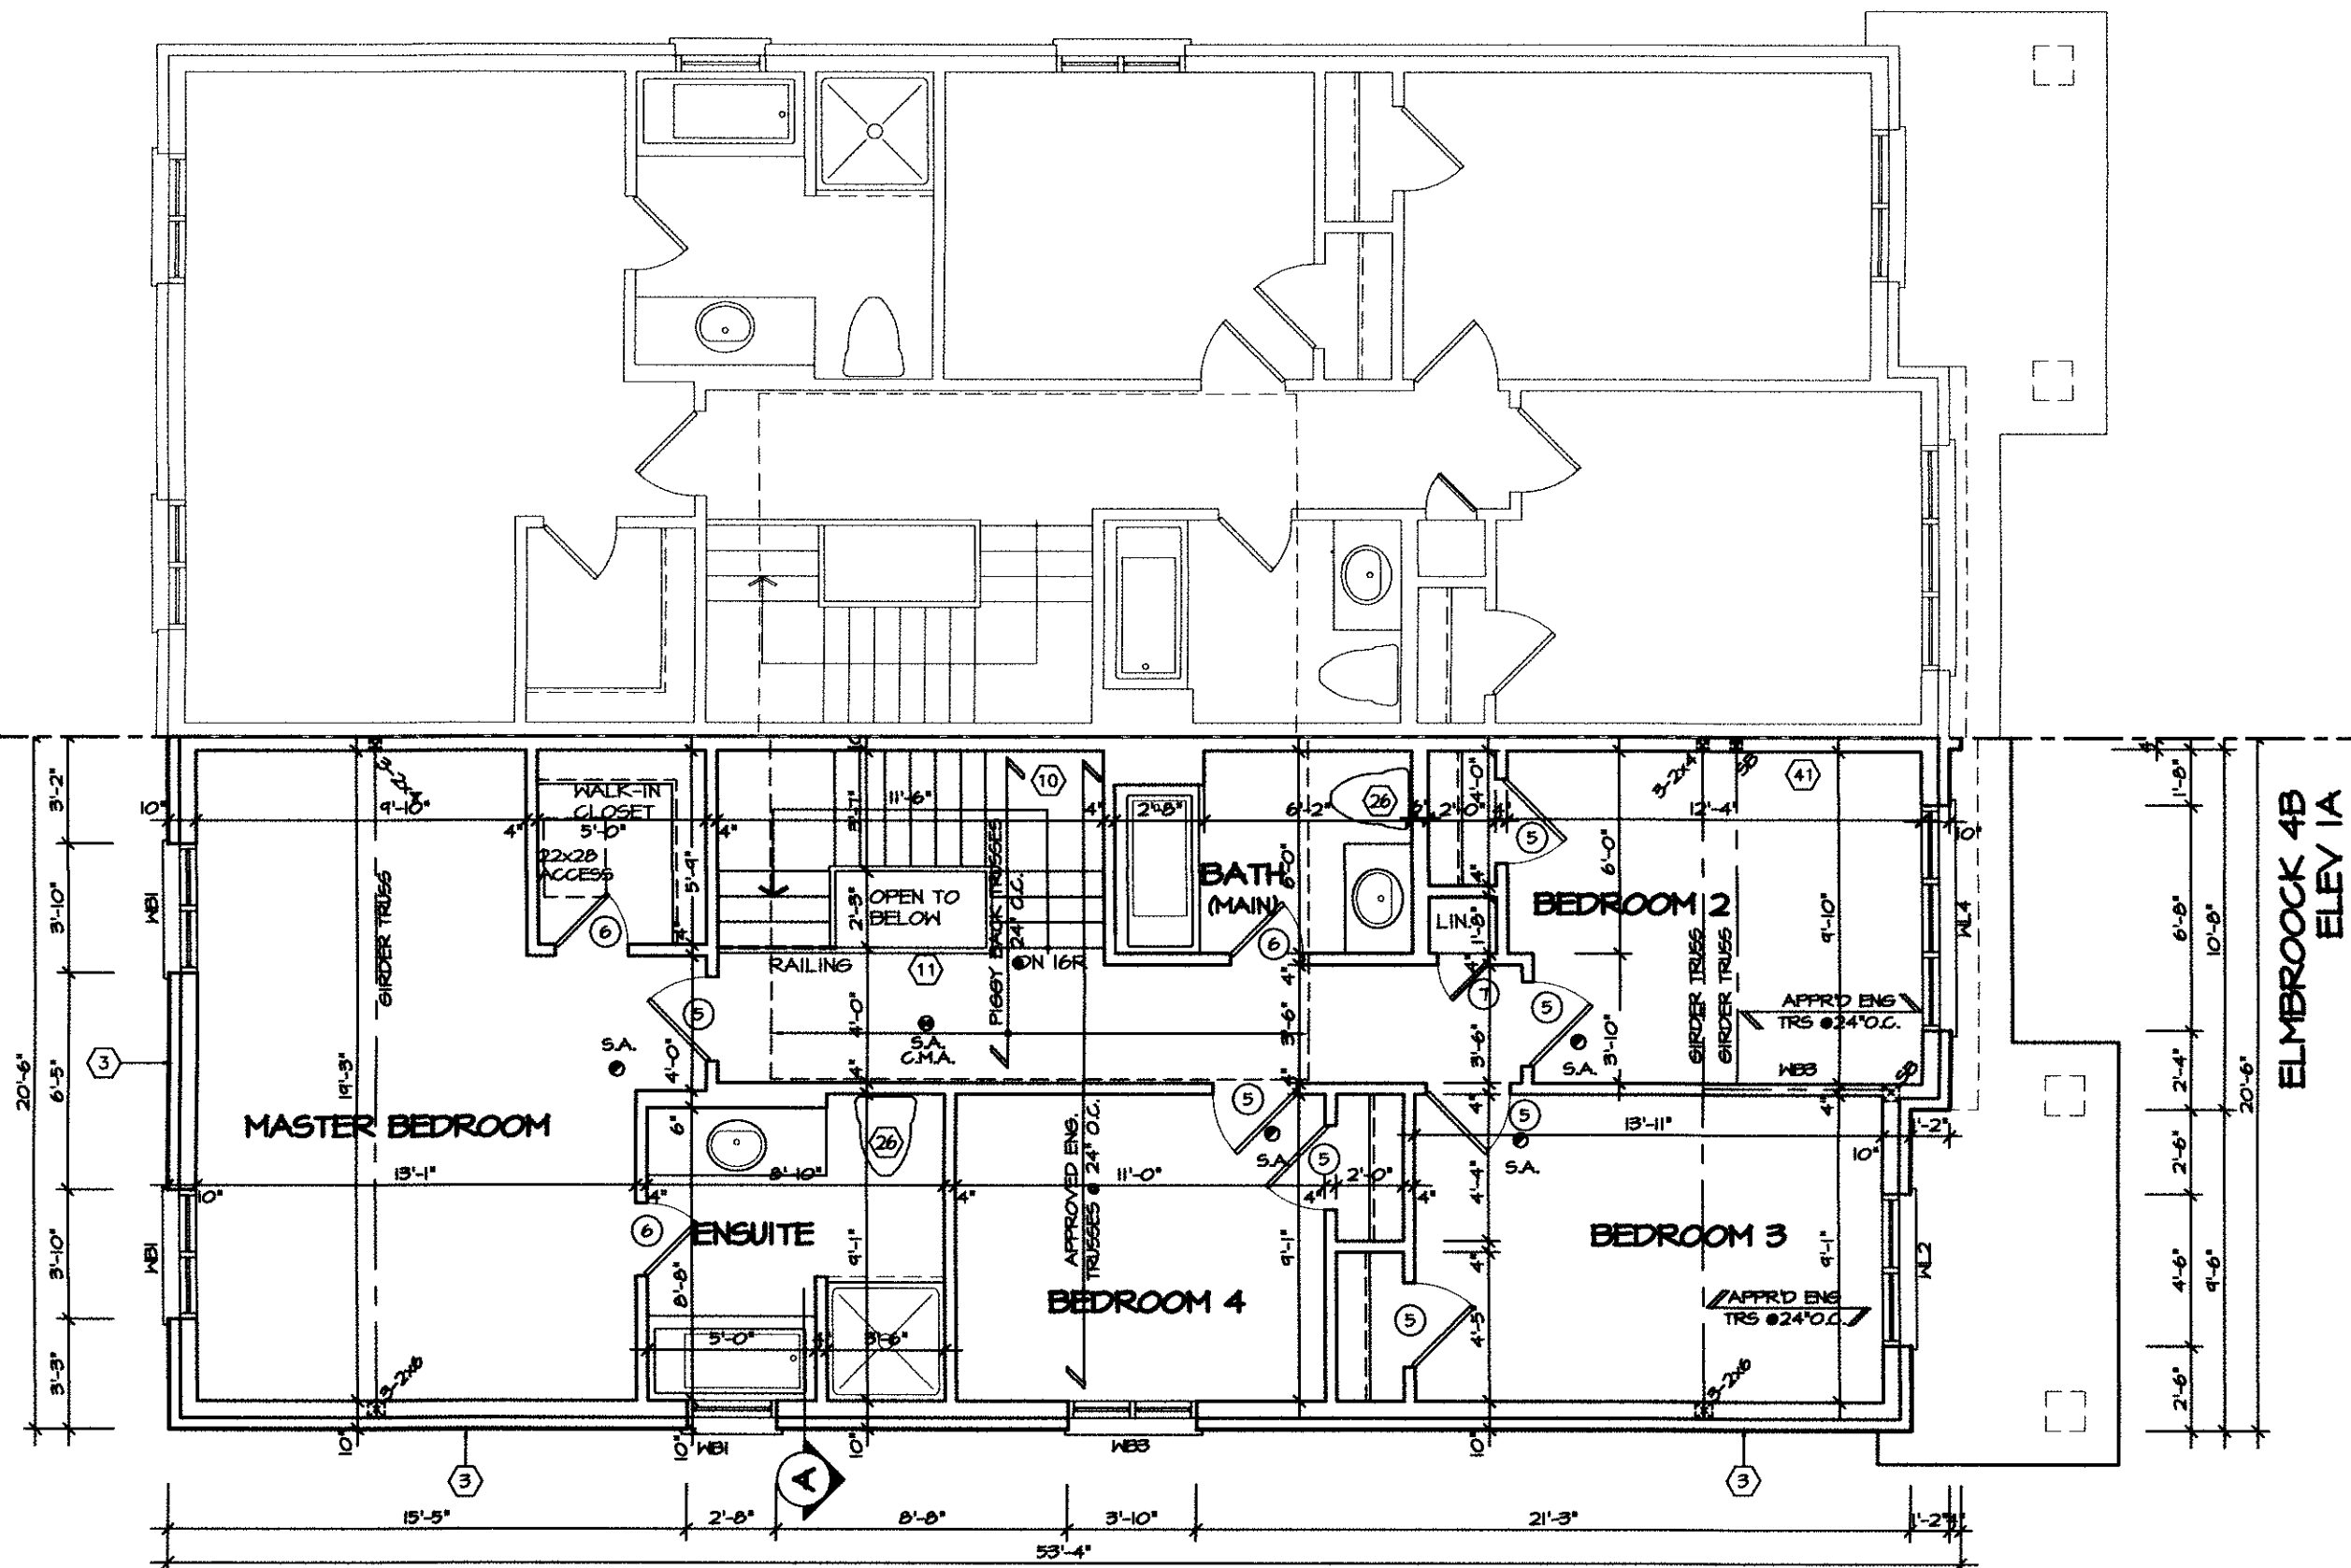

SECOND FLOOR PLAN I

JAN 16 2017

ELMBROOK 4B - 33L  
COMPLIANCE PACKAGE "A1"

ASPHALT SHINGLES  
BRICK SOLDIER COURSE  
PREFIN. ALUM. R.W.L.,  
FASCIA, GUTTER & VENTED  
SOFFIT (TYP.)  
TOP OF PLATE  
1"x6" ALUM. GLAD  
FRIEZE BD.  
BRICK STACK BOND  
PRECAST CONC. SILL  
CONT.

BRICK VENEER(TYP.)  
3  
8" DIA. COLUMN ON 14"x14" MASONRY  
PIER. PROVIDE SIMPSON STRONG  
CONNECTION TIE CONNECTOR FOR  
BEAMPOST CONNECTION (TYPICAL)

FIN. SECOND FLOOR  
FIN. GROUND FLOOR  
FIN. GRADE  
POURED CONC. DOOR SILL  
& PRECAST CONC. STEP  
POURED CONC. FOUNDATION  
WALLS AND FOOTINGS (TYP.)  
5  
TOP OF BASEMENT SLAB

ELMBROOCK 4B  
FRONT ELEV 1A

ELEVATION 1A  
ELMBROOCK 4B  
ELEVATION 1B  
ELMBROOCK 4B  
ROOF PLAN  
NTS

THE PLANNING  
PARTNERSHIP LTD.  
Design Control Review

I, Richard F. Merrill of The Planning  
Partnership Ltd., certify that the  
Plans/ Drawings comply with the  
approved architectural control  
guidelines. This stamp is ONLY  
for the purposes of design control  
and carries no other professional  
obligation.

Reviewed By: \_\_\_\_\_  
Date: \_\_\_\_\_  
Reviewed For:  
☐ Final Review  
☐ Preliminary Review

|           |                    |          |
|-----------|--------------------|----------|
| 5.        |                    |          |
| 4.        |                    |          |
| 3.        |                    |          |
| 2.        |                    |          |
| 1.        | UPDATED FOR LOR 33 | JAN 2017 |
| REVISIONS |                    |          |

The undersigned has reviewed and takes responsibility for this  
design, and has the qualifications and meets the requirements set  
out in the Ontario Building Code to be a designer.

QUALIFICATION INFORMATION  
Required unless design is exempt under Division C, Subsection 3.2.5 of the building code

NICOLA LOMBARDO 28679  
NAME SIGNATURE BCIN

REGION DESIGN INC.  
8700 DUFFERIN ST.  
CONCORD, ONTARIO  
L4K 4S6  
P (416) 736-4096  
F (905) 660-0746

REGION  
DESIGN  
INC.

SHEET TITLE  
FRONT ELEVATION  
ELEV. 1A

SCALE 3/16"=1'-0"  
DATE MAR 2016

BY ZMP/VG  
TYPE

CONTRACTOR SHALL CHECK ALL  
DIMENSIONS AND ELEVATIONS BEFORE  
COMMENCING WITH WORK AND REPORT  
ANY DISCREPANCIES TO THE DESIGNER.  
PRINTS ARE NOT TO BE SCALED.

AREA 1942  
PROJECT 01-01-16

PAGE No.  
4


Greenpark.

PROJECT NAME  
STAR TIME HOME LTD.

ELMBROOK 4B - 33L  
COMPLIANCE PACKAGE "A1"

JAN 16 2017

January 16, 2017 9:54:15 AM M:\PROJECTS\STAR TIME\CUSTOMERS\ELMBROOK 4B - 4B E1 LOT 33\ELMBROOK 4B E1 LOT 33 L & R.DWG

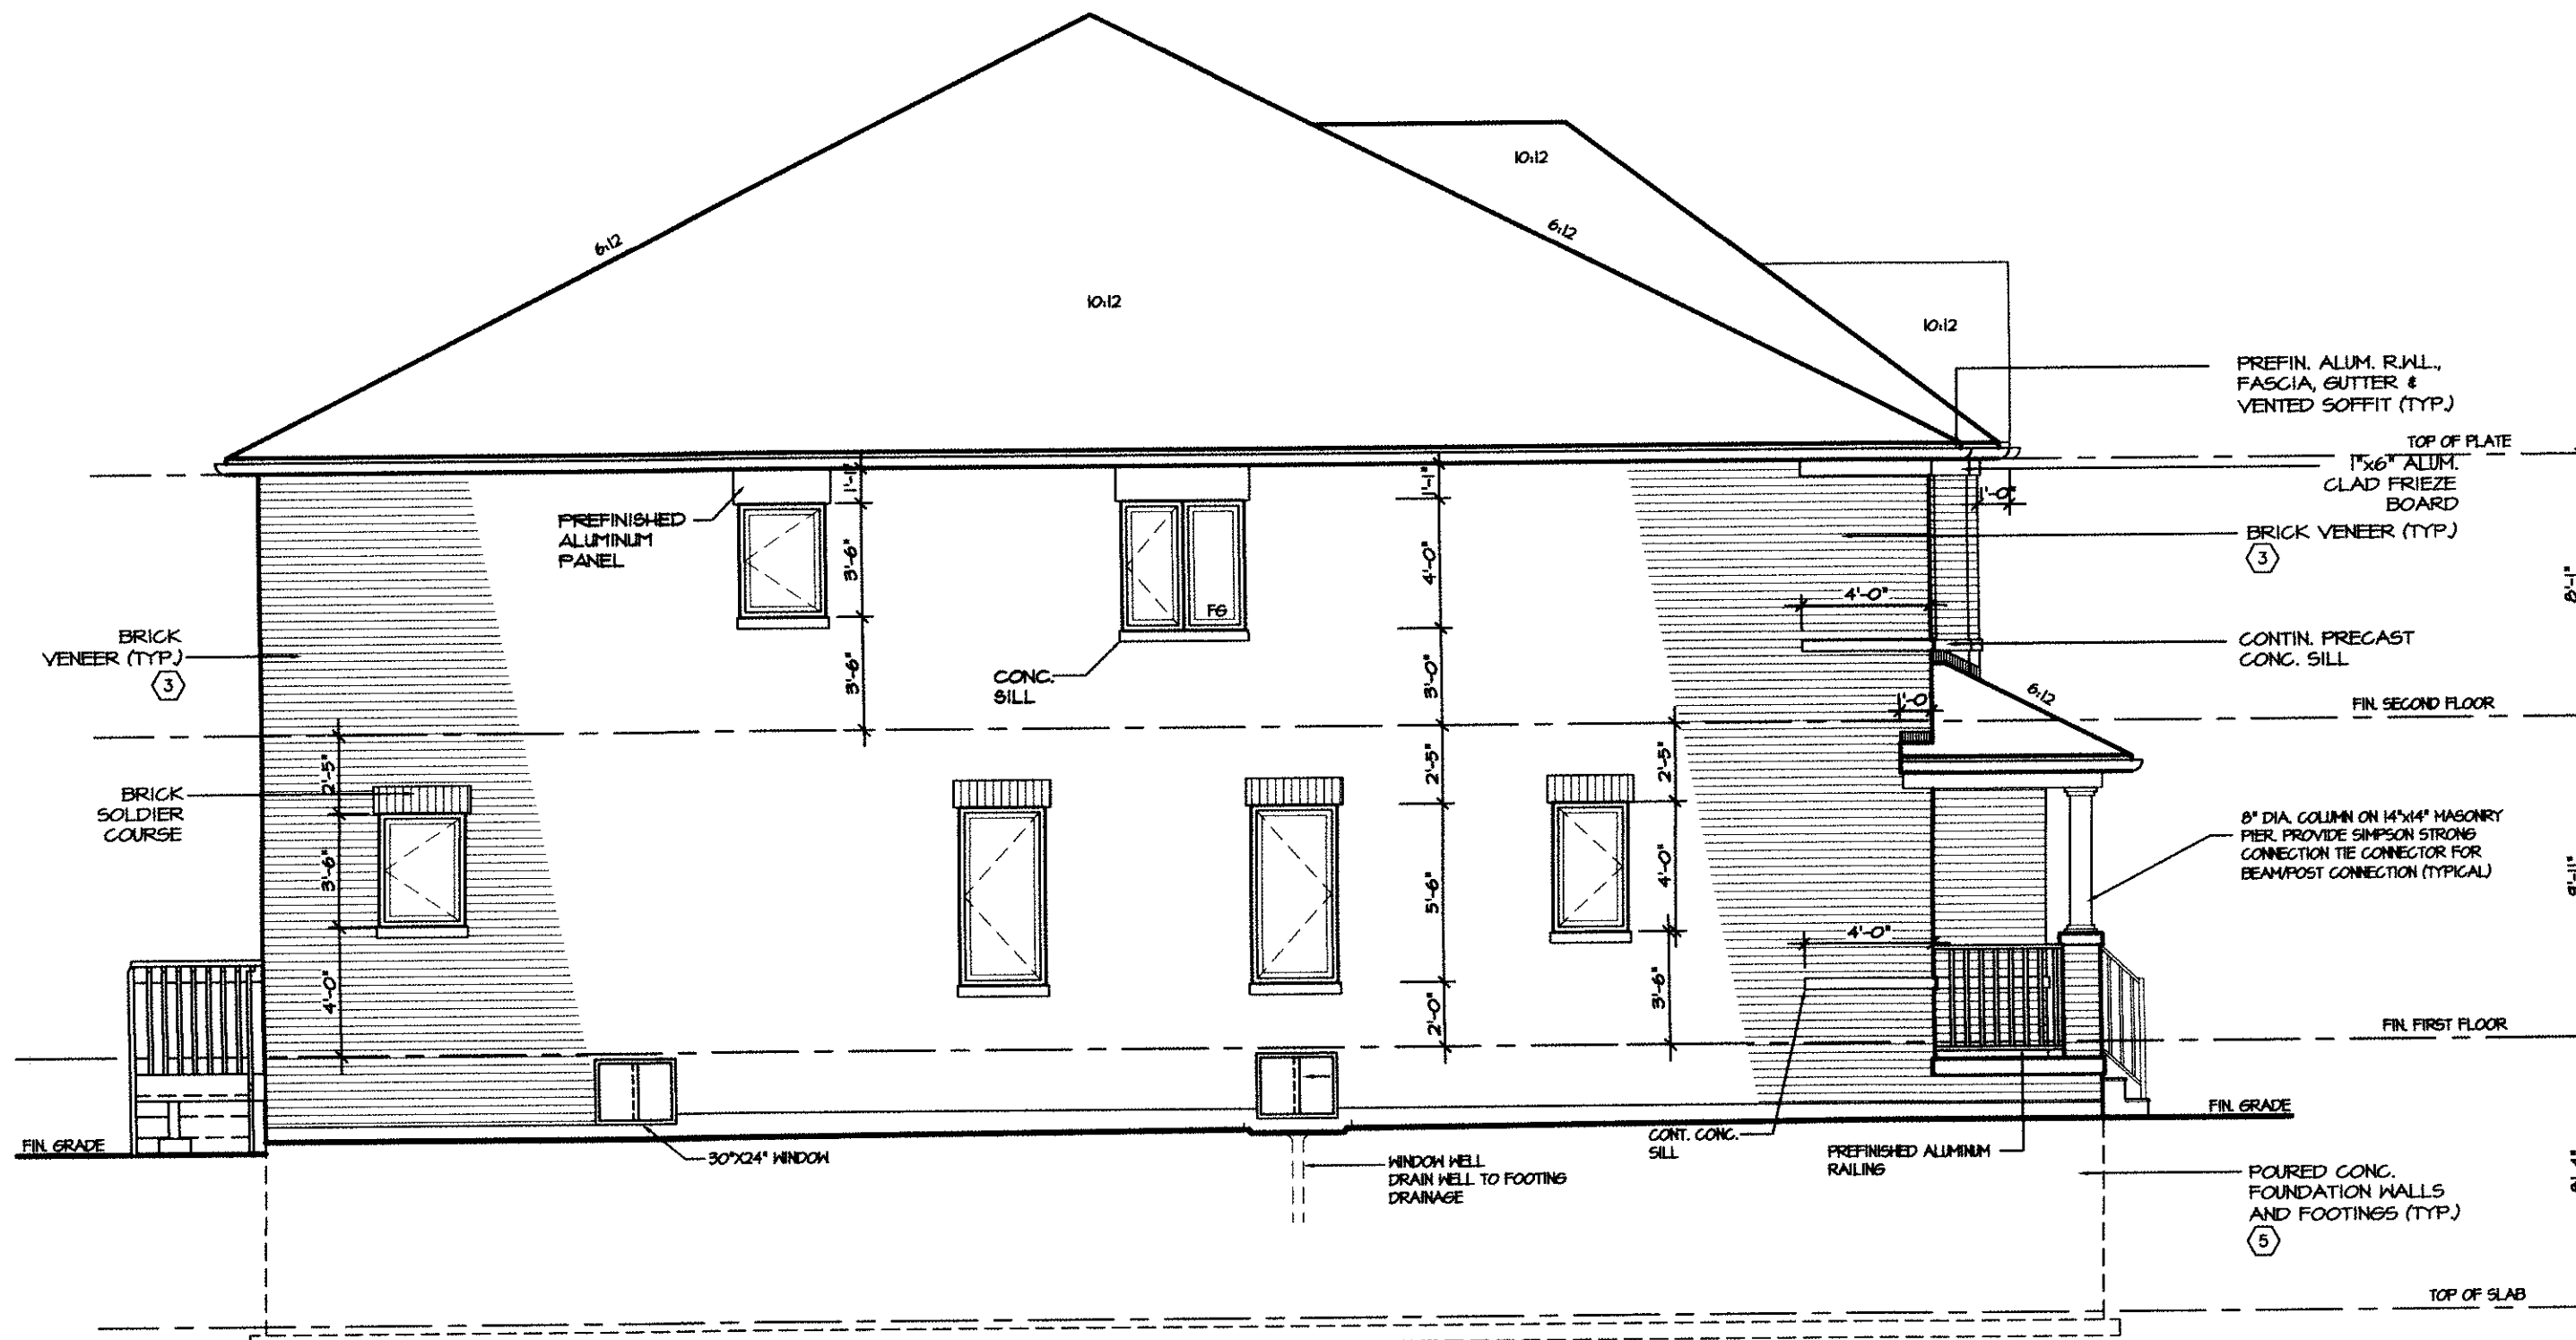

THE PLANNING  
PARTNERSHIP LTD.  
Design Control Review

I, Richard F. Merrill of The Planning  
Partnership Ltd., certify that the  
Plans/ Drawings comply with the  
approved architectural control  
guidelines. This stamp is ONLY  
for the purposes of design control  
and carries no other professional  
obligation.

Reviewed By: \_\_\_\_\_  
Date: \_\_\_\_\_  
Reviewed For:  
☐ Final Review  
☐ Preliminary Review

## ELMBROOK 4B LEFT ELEVATION 1A

### ALLOWABLE GLAZING

WALL AREA  
WALL AREA  
ALLOWABLE WINDOW AREA • 7.00 % (1.2 M SIDEYARD)  
ACTUAL WINDOW AREA

1051.08  
73.58  
57.60

JAN 16 2017

## ELMBROOK 4B - 33L COMPLIANCE PACKAGE "A1"

|           |                    |          |
|-----------|--------------------|----------|
| 5.        |                    |          |
| 4.        |                    |          |
| 3.        |                    |          |
| 2.        |                    |          |
| 1.        | UPDATED FOR LOR 33 | JAN 2017 |
| REVISIONS |                    |          |

The undersigned has reviewed and takes responsibility for this  
design, and has the qualifications and meets the requirements set  
out in the Ontario Building Code to be a designer.

QUALIFICATION INFORMATION  
Required unless design is exempt under Division C, Subsection 3.2.2 of the building code

NICOLA LOMBARDO  
NAME SIGNATURE 28679 BCIN

REGION DESIGN INC.  
8700 DUFFERIN ST.  
CONCORD, ONTARIO  
L4K 4S6  
P (416) 736-4096  
F (905) 660-0746

**REGION  
DESIGN  
INC.**

SHEET TITLE  
**LEFT SIDE ELEVATION  
ELEV. 1A**

SCALE 3/16"=1'-0"  
DATE MAR 2016

BY ZMP/VG  
TYPE


CONTRACTOR SHALL CHECK ALL  
DIMENSIONS AND ELEVATIONS BEFORE  
COMMENCING WITH WORK AND REPORT  
ANY DISCREPANCIES TO THE DESIGNER.  
PRINTS ARE NOT TO BE SCALED.

AREA 1942  
PROJECT 01-01-16

PAGE No.  
**5**

**Greenpark.**

PROJECT NAME  
**STAR TIME HOME LTD.**

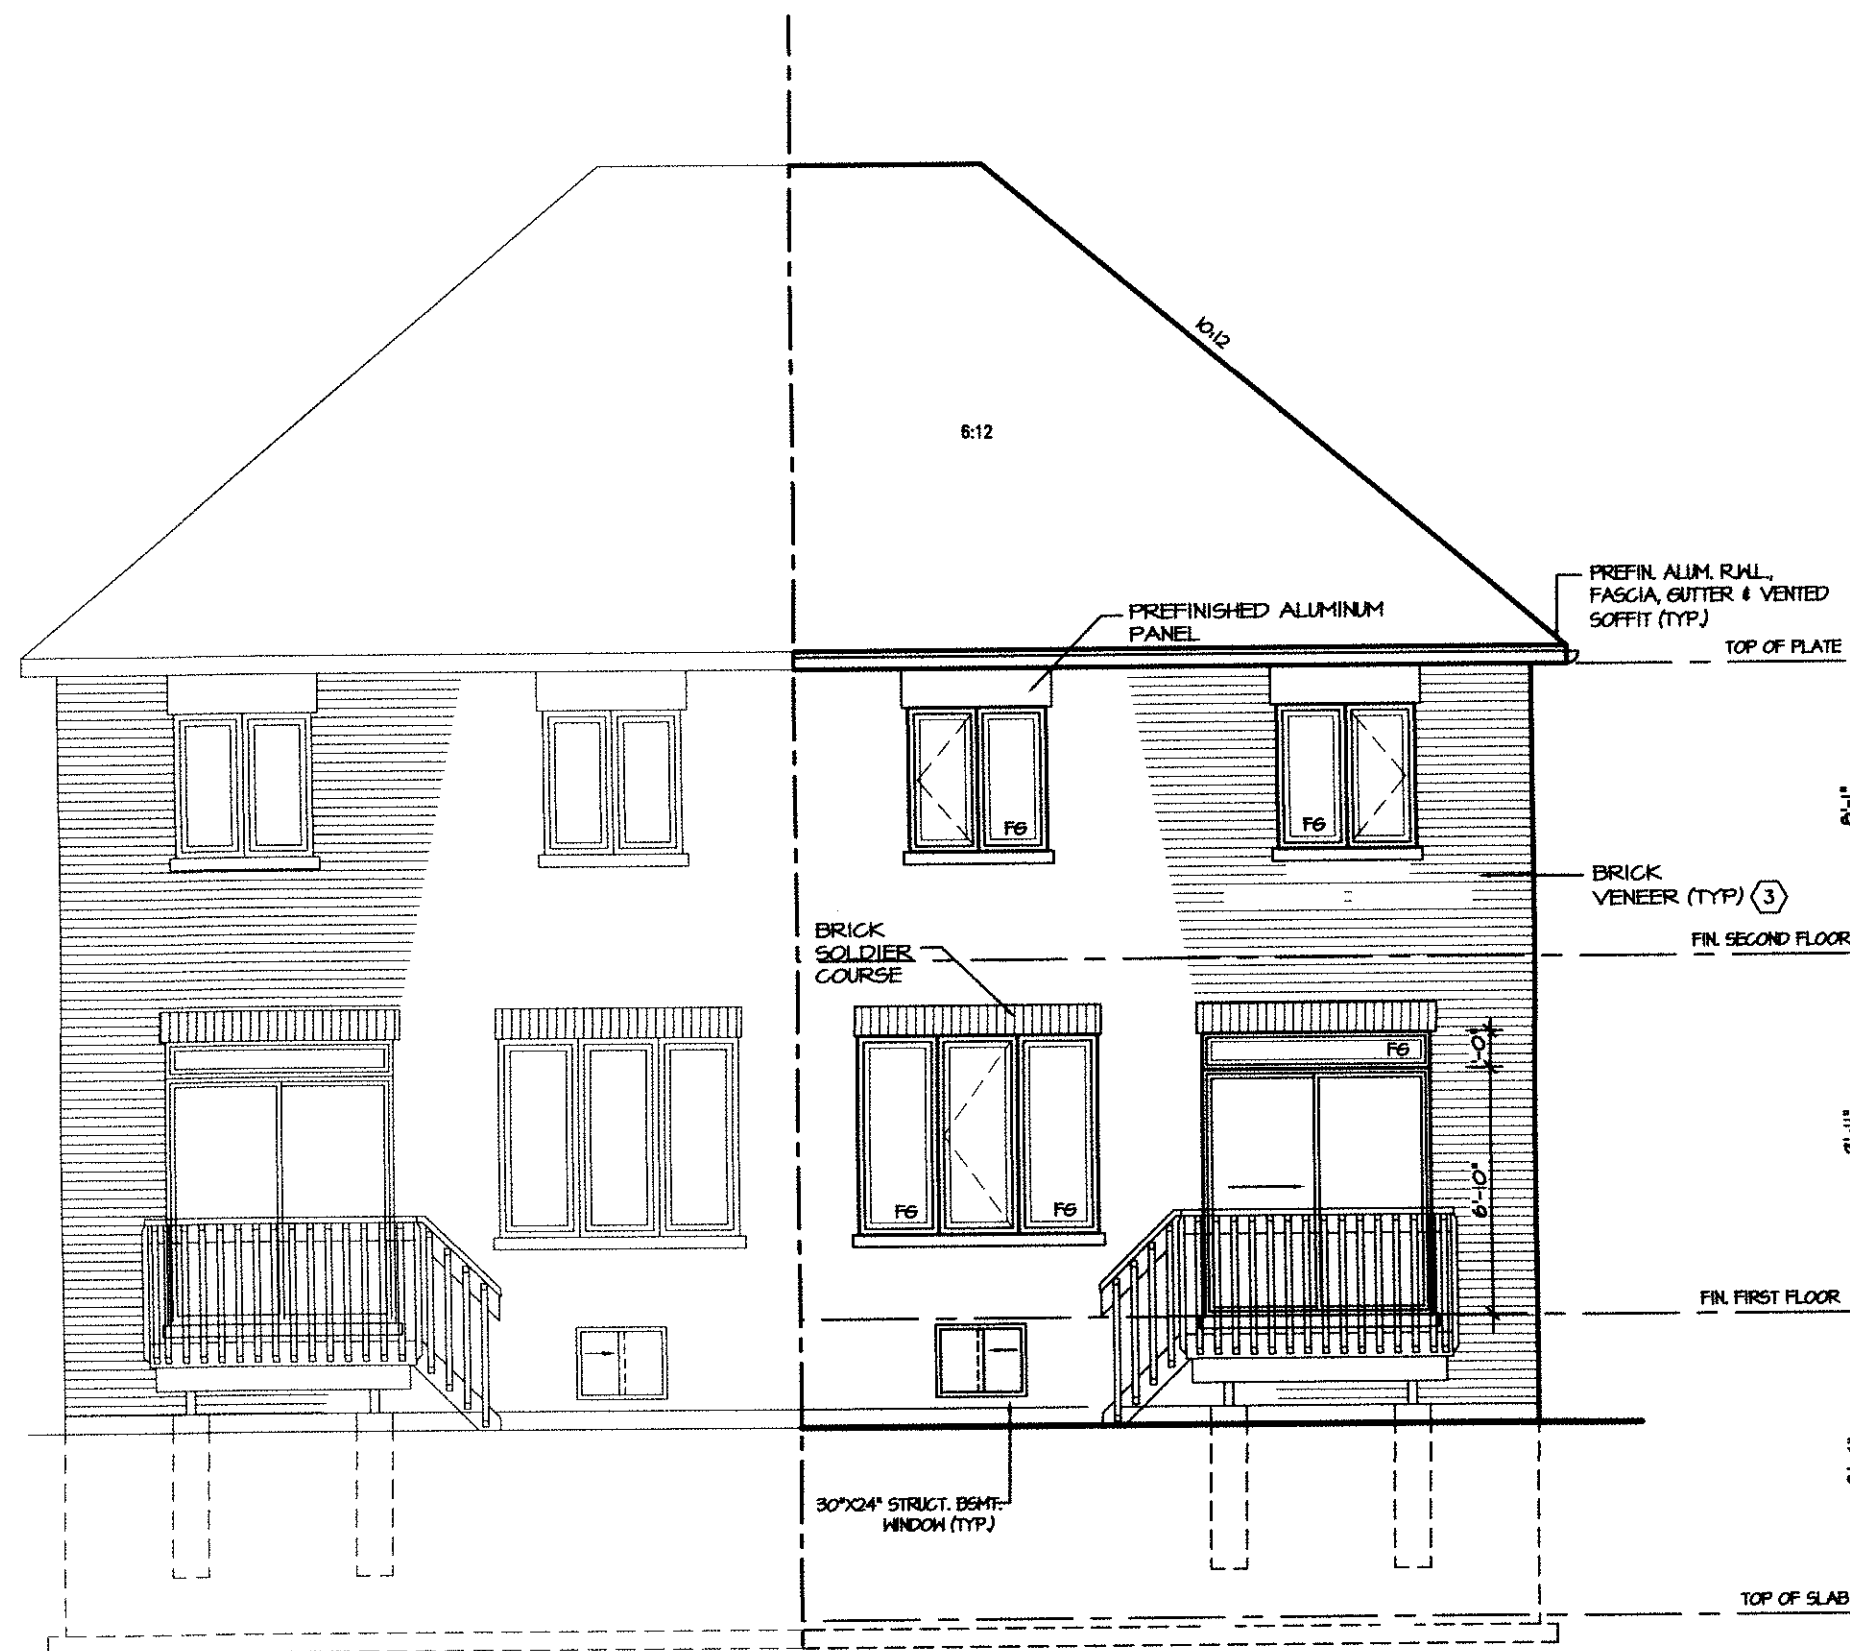

ELMBROOK 4B - 33L  
REAR ELEVATION 1A

JAN 16 2017

ELMBROOK 4B - 33L  
COMPLIANCE PACKAGE "A1"

THE PLANNING  
PARTNERSHIP LTD.  
Design Control Review

I, Richard F. Merrill of The Planning Partnership Ltd., certify that the Plans/ Drawings comply with the approved architectural control guidelines. This stamp is ONLY for the purposes of design control and carries no other professional obligation.

Reviewed By: \_\_\_\_\_  
Date: \_\_\_\_\_  
Reviewed For:  
☐ Final Review  
☐ Preliminary Review

|           |                    |          |
|-----------|--------------------|----------|
| 5.        |                    |          |
| 4.        |                    |          |
| 3.        |                    |          |
| 2.        |                    |          |
| 1.        | UPDATED FOR LOR 33 | JAN 2017 |
| REVISIONS |                    |          |

The undersigned has reviewed and takes responsibility for this design, and has the qualifications and meets the requirements set out in the Ontario Building Code to be a designer.

QUALIFICATION INFORMATION  
Required unless design is exempt under Division C, Subsection 3.2.5 of the building code  
NICOLA LOMBARDO  
NAME SIGNATURE BCIN 28679


REGION DESIGN INC.  
8700 DUFFERIN ST.  
CONCORD, ONTARIO  
L4K 4S6  
P (416) 736-4096  
F (905) 680-0746

REGION  
DESIGN  
INC.

SHEET TITLE  
REAR ELEVATION 1  
ELEV. 1A  
SCALE 3/16"=1'-0"  
DATE MAR 2016  
BY ZMP/VG  
TYPE

CONTRACTOR SHALL CHECK ALL DIMENSIONS AND ELEVATIONS BEFORE COMMENCING WITH WORK AND REPORT ANY DISCREPANCIES TO THE DESIGNER. PRINTS ARE NOT TO BE SCALED.  
AREA 1942  
PAGE No. 6  
PROJECT 01-01-16

PROJECT NAME  
STAR TIME HOME LTD.

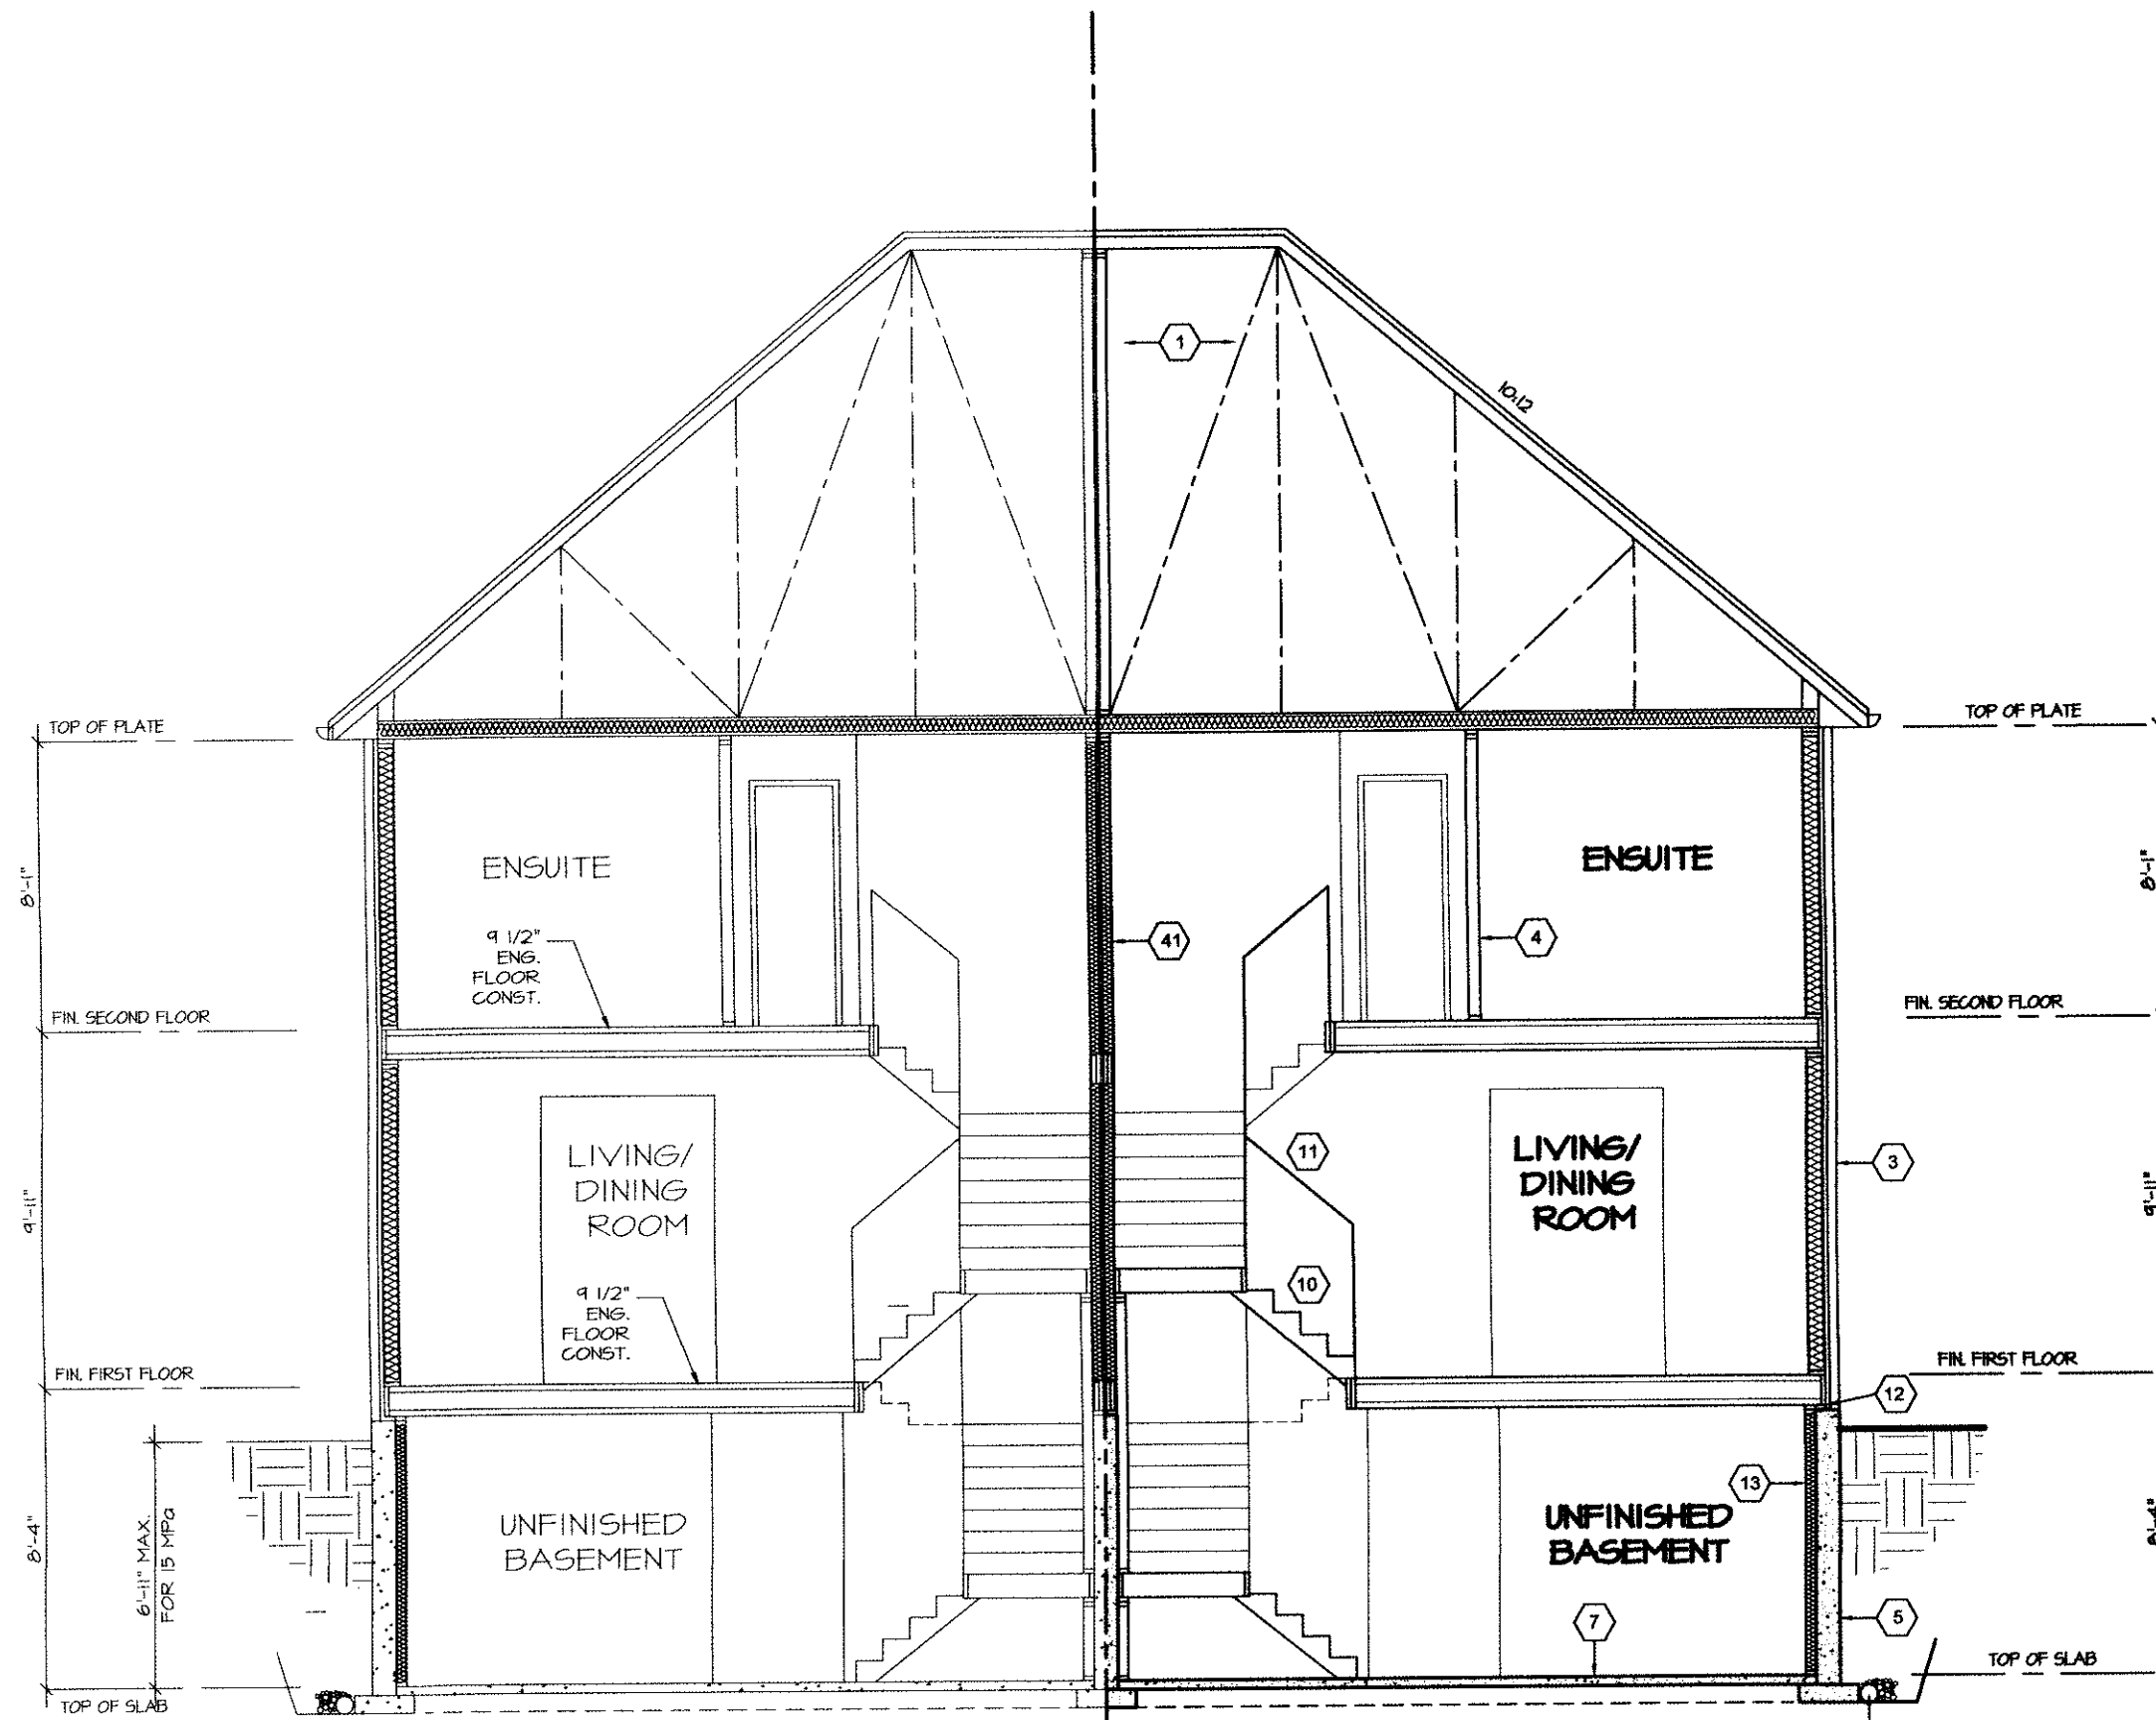

ELMBROOCK 4B  
ELEVATION IB

ELMBROOCK 4B  
ELEVATION 1A

A-A BUILDING SECTION

THE PLANNING  
PARTNERSHIP LTD.  
Design Control Review

I, Richard F. Merrill of The Planning Partnership Ltd., certify that the Plans/ Drawings comply with the approved architectural control guidelines. This stamp is ONLY for the purposes of design control and carries no other professional obligation.

Reviewed By: \_\_\_\_\_  
Date: \_\_\_\_\_  
Reviewed For:  
☐ Final Review  
☐ Preliminary Review



JAN 16 2017

ELMBROOK 4B - 33L  
COMPLIANCE PACKAGE "A1"

|    |                    |          |
|----|--------------------|----------|
| 5. |                    |          |
| 4. |                    |          |
| 3. |                    |          |
| 2. |                    |          |
| 1. | UPDATED FOR LOR 33 | JAN 2017 |

REVISIONS

The undersigned has reviewed and takes responsibility for this design, and has the qualifications and meets the requirements set out in the Ontario Building Code to be a designer.

QUALIFICATION INFORMATION  
Required unless design is exempt under Division C, Subsection 2.2.5 of the building code  
NICOLA LOMBARDO  
NAME SIGNATURE 28679 BCIN

REGION DESIGN INC.  
8700 DUFFERIN ST.  
CONCORD, ONTARIO  
L4K 4S6  
P (416) 736-4096  
F (905) 660-0746



|                                          |              |
|------------------------------------------|--------------|
| SHEET TITLE<br>CROSS SECTION<br>ELEV. 1A |              |
| SCALE<br>3/16"=1'-0"                     | BY<br>ZMP/VG |
| DATE<br>MAR 2016                         | TYPE         |

|   |               |
|---|---------------|
| CONTRACTOR SHALL CHECK ALL DIMENSIONS AND ELEVATIONS BEFORE COMMENCING WITH WORK AND REPORT ANY DISCREPANCIES TO THE DESIGNER. PRINTS ARE NOT TO BE SCALED. |               |
| AREA<br>1942   | PAGE No.<br>7 |
| PROJECT<br>01-01-16   |               |



PROJECT NAME  
STAR TIME HOME LTD.