



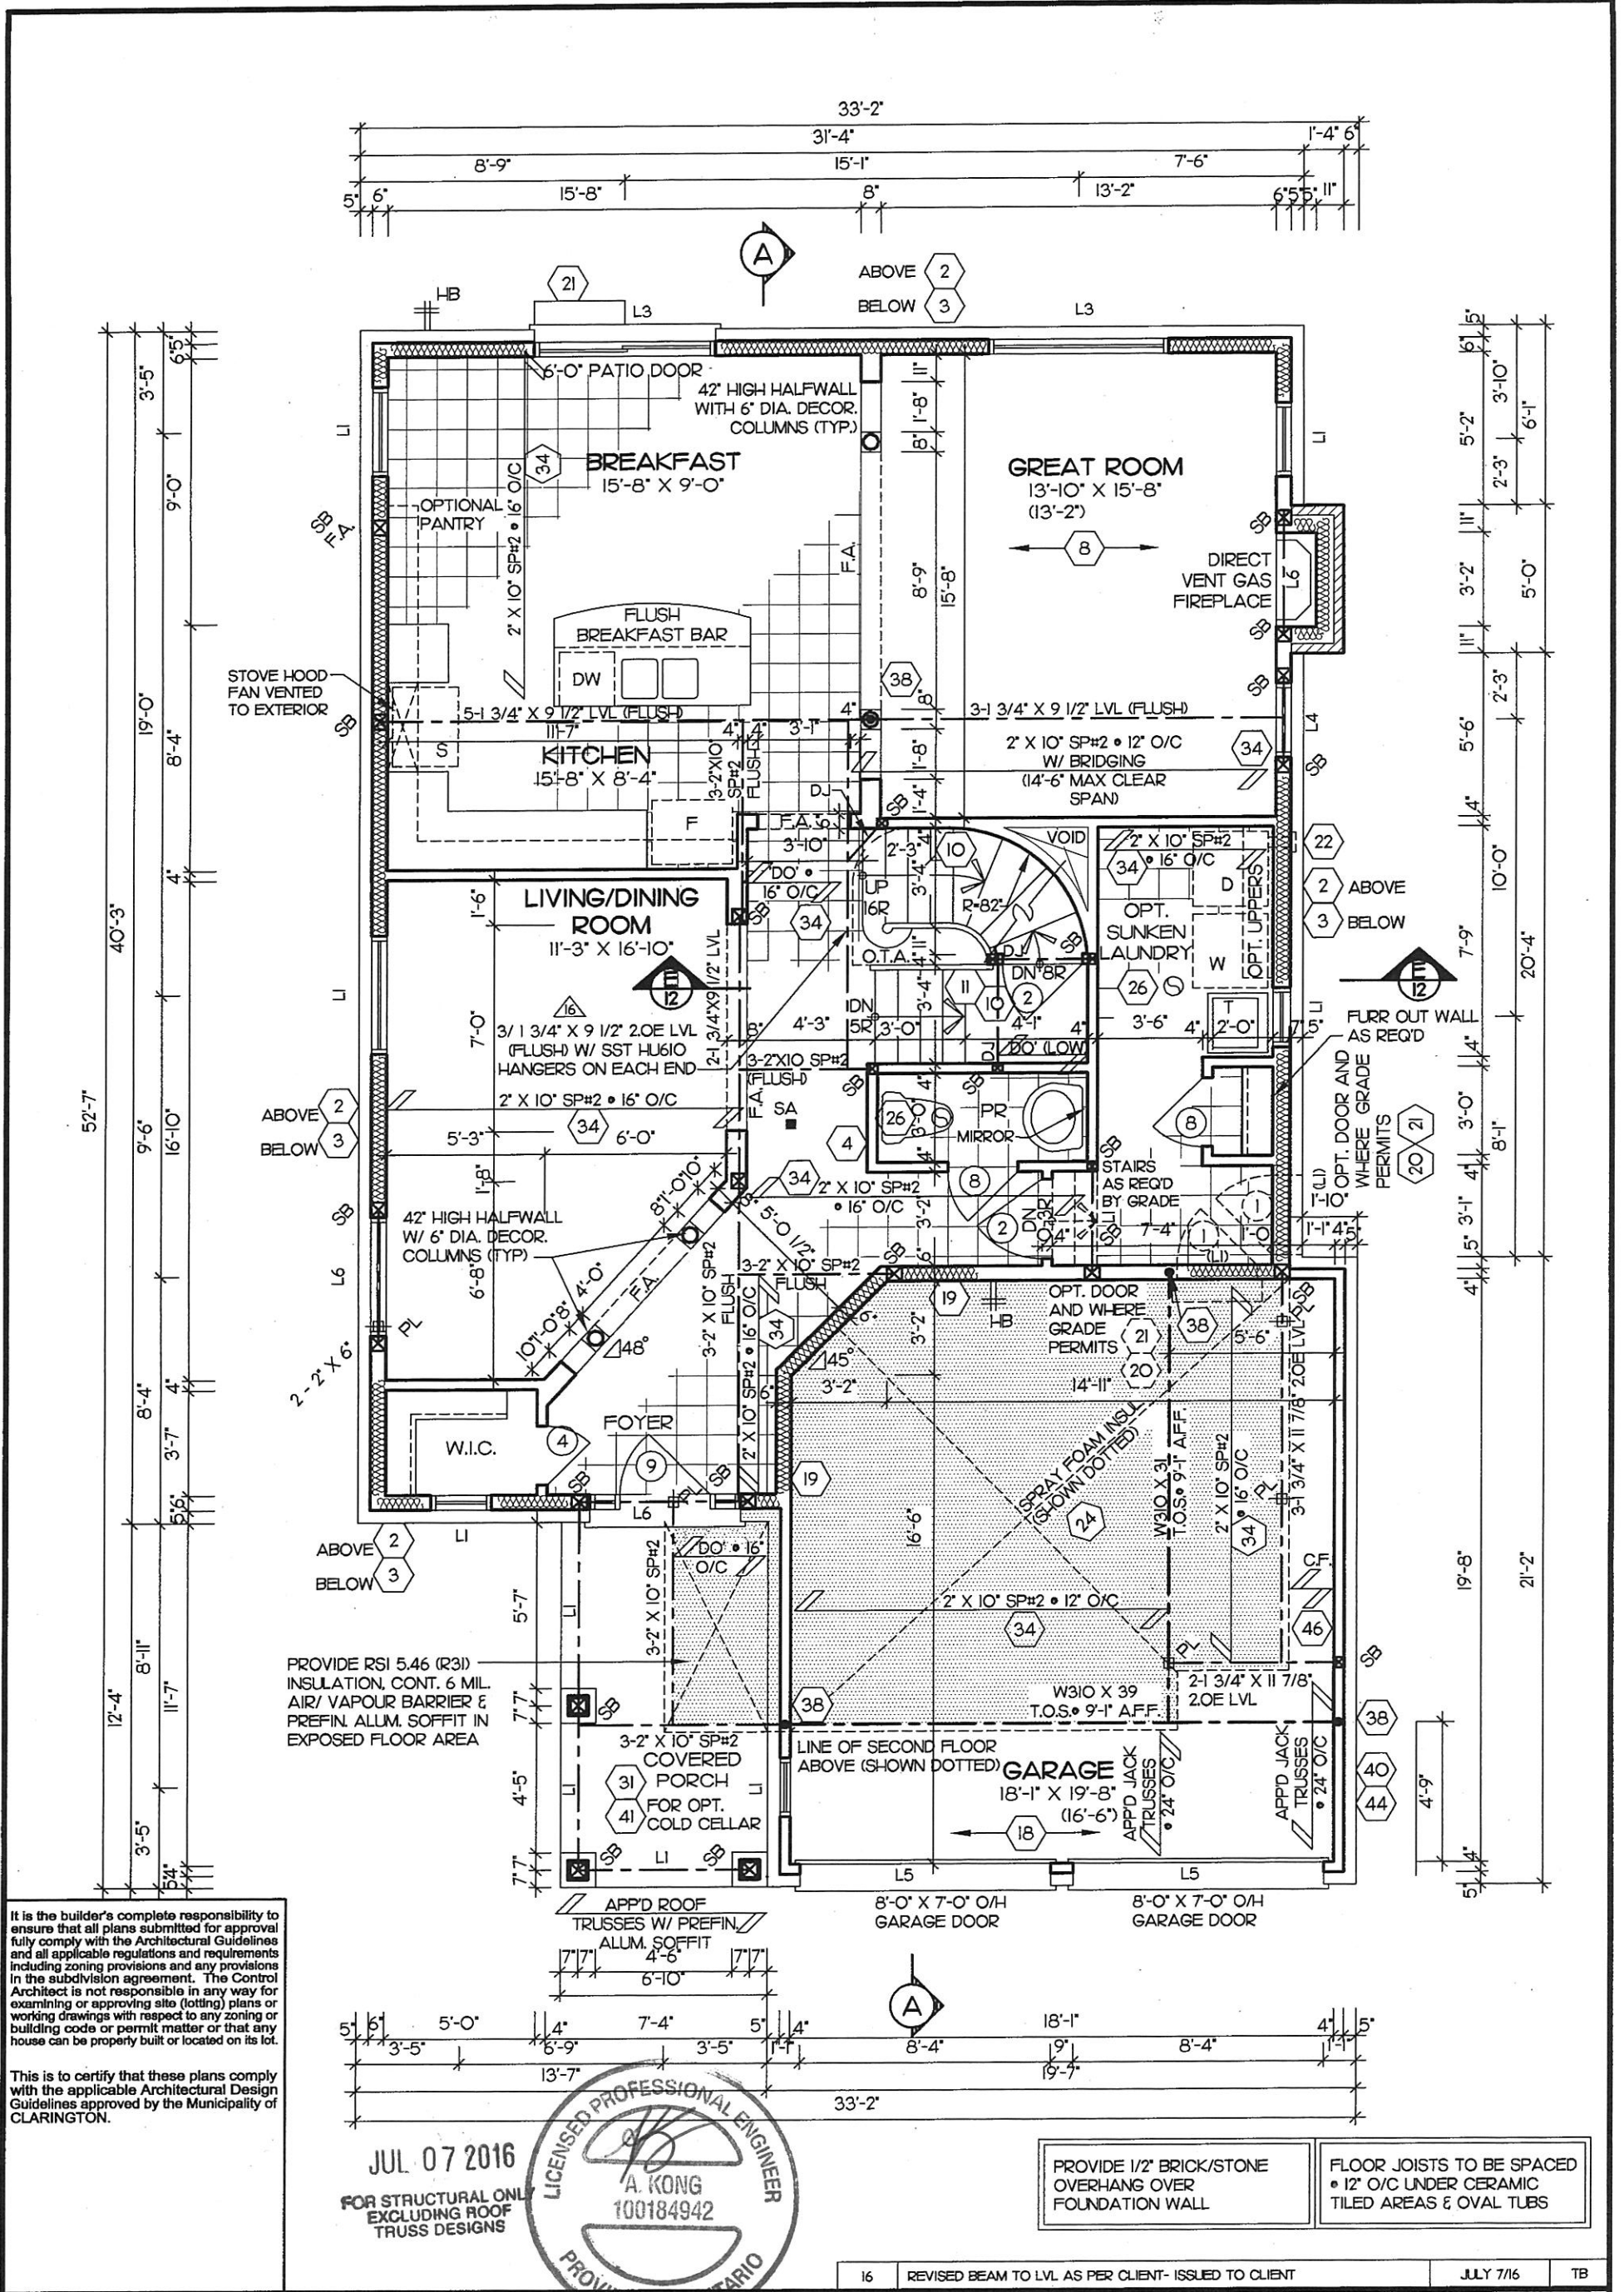


Client DELPARK/ HIGHCASTLE HOMES		Sheet Title GROUND FLOOR PLAN		REGISTERED PERSON: D.W. CASSIDY & CO. ARCHITECTURAL TECHNOLOGISTS FIRM BCIN 28461		Project No. 2008-65	
Project HORTHGLEN MUNICIPALITY OF CLARINGTON 40-6 9'-0" CEILINGS		Scale 3/16" = 1'-0"	Drawn by KR/AA	I Stephen P. Kennedy have reviewed and take responsibility for this design.		Drawing No. 4 OF 13	
ELEVATION 'A'		Date NOV. 2013	Checked by TB	Signature <i>[Signature]</i> BCIN 23411 Date: JULY 7, 2016		CASSIDY & CO. ARCHITECTURAL TECHNOLOGISTS 60 RANDALL DRIVE SUITE 11 AJAX, ONTARIO L1S 6L3 PH (905) 619-1270 FAX (905) 619-1269	
		THE DALTON					

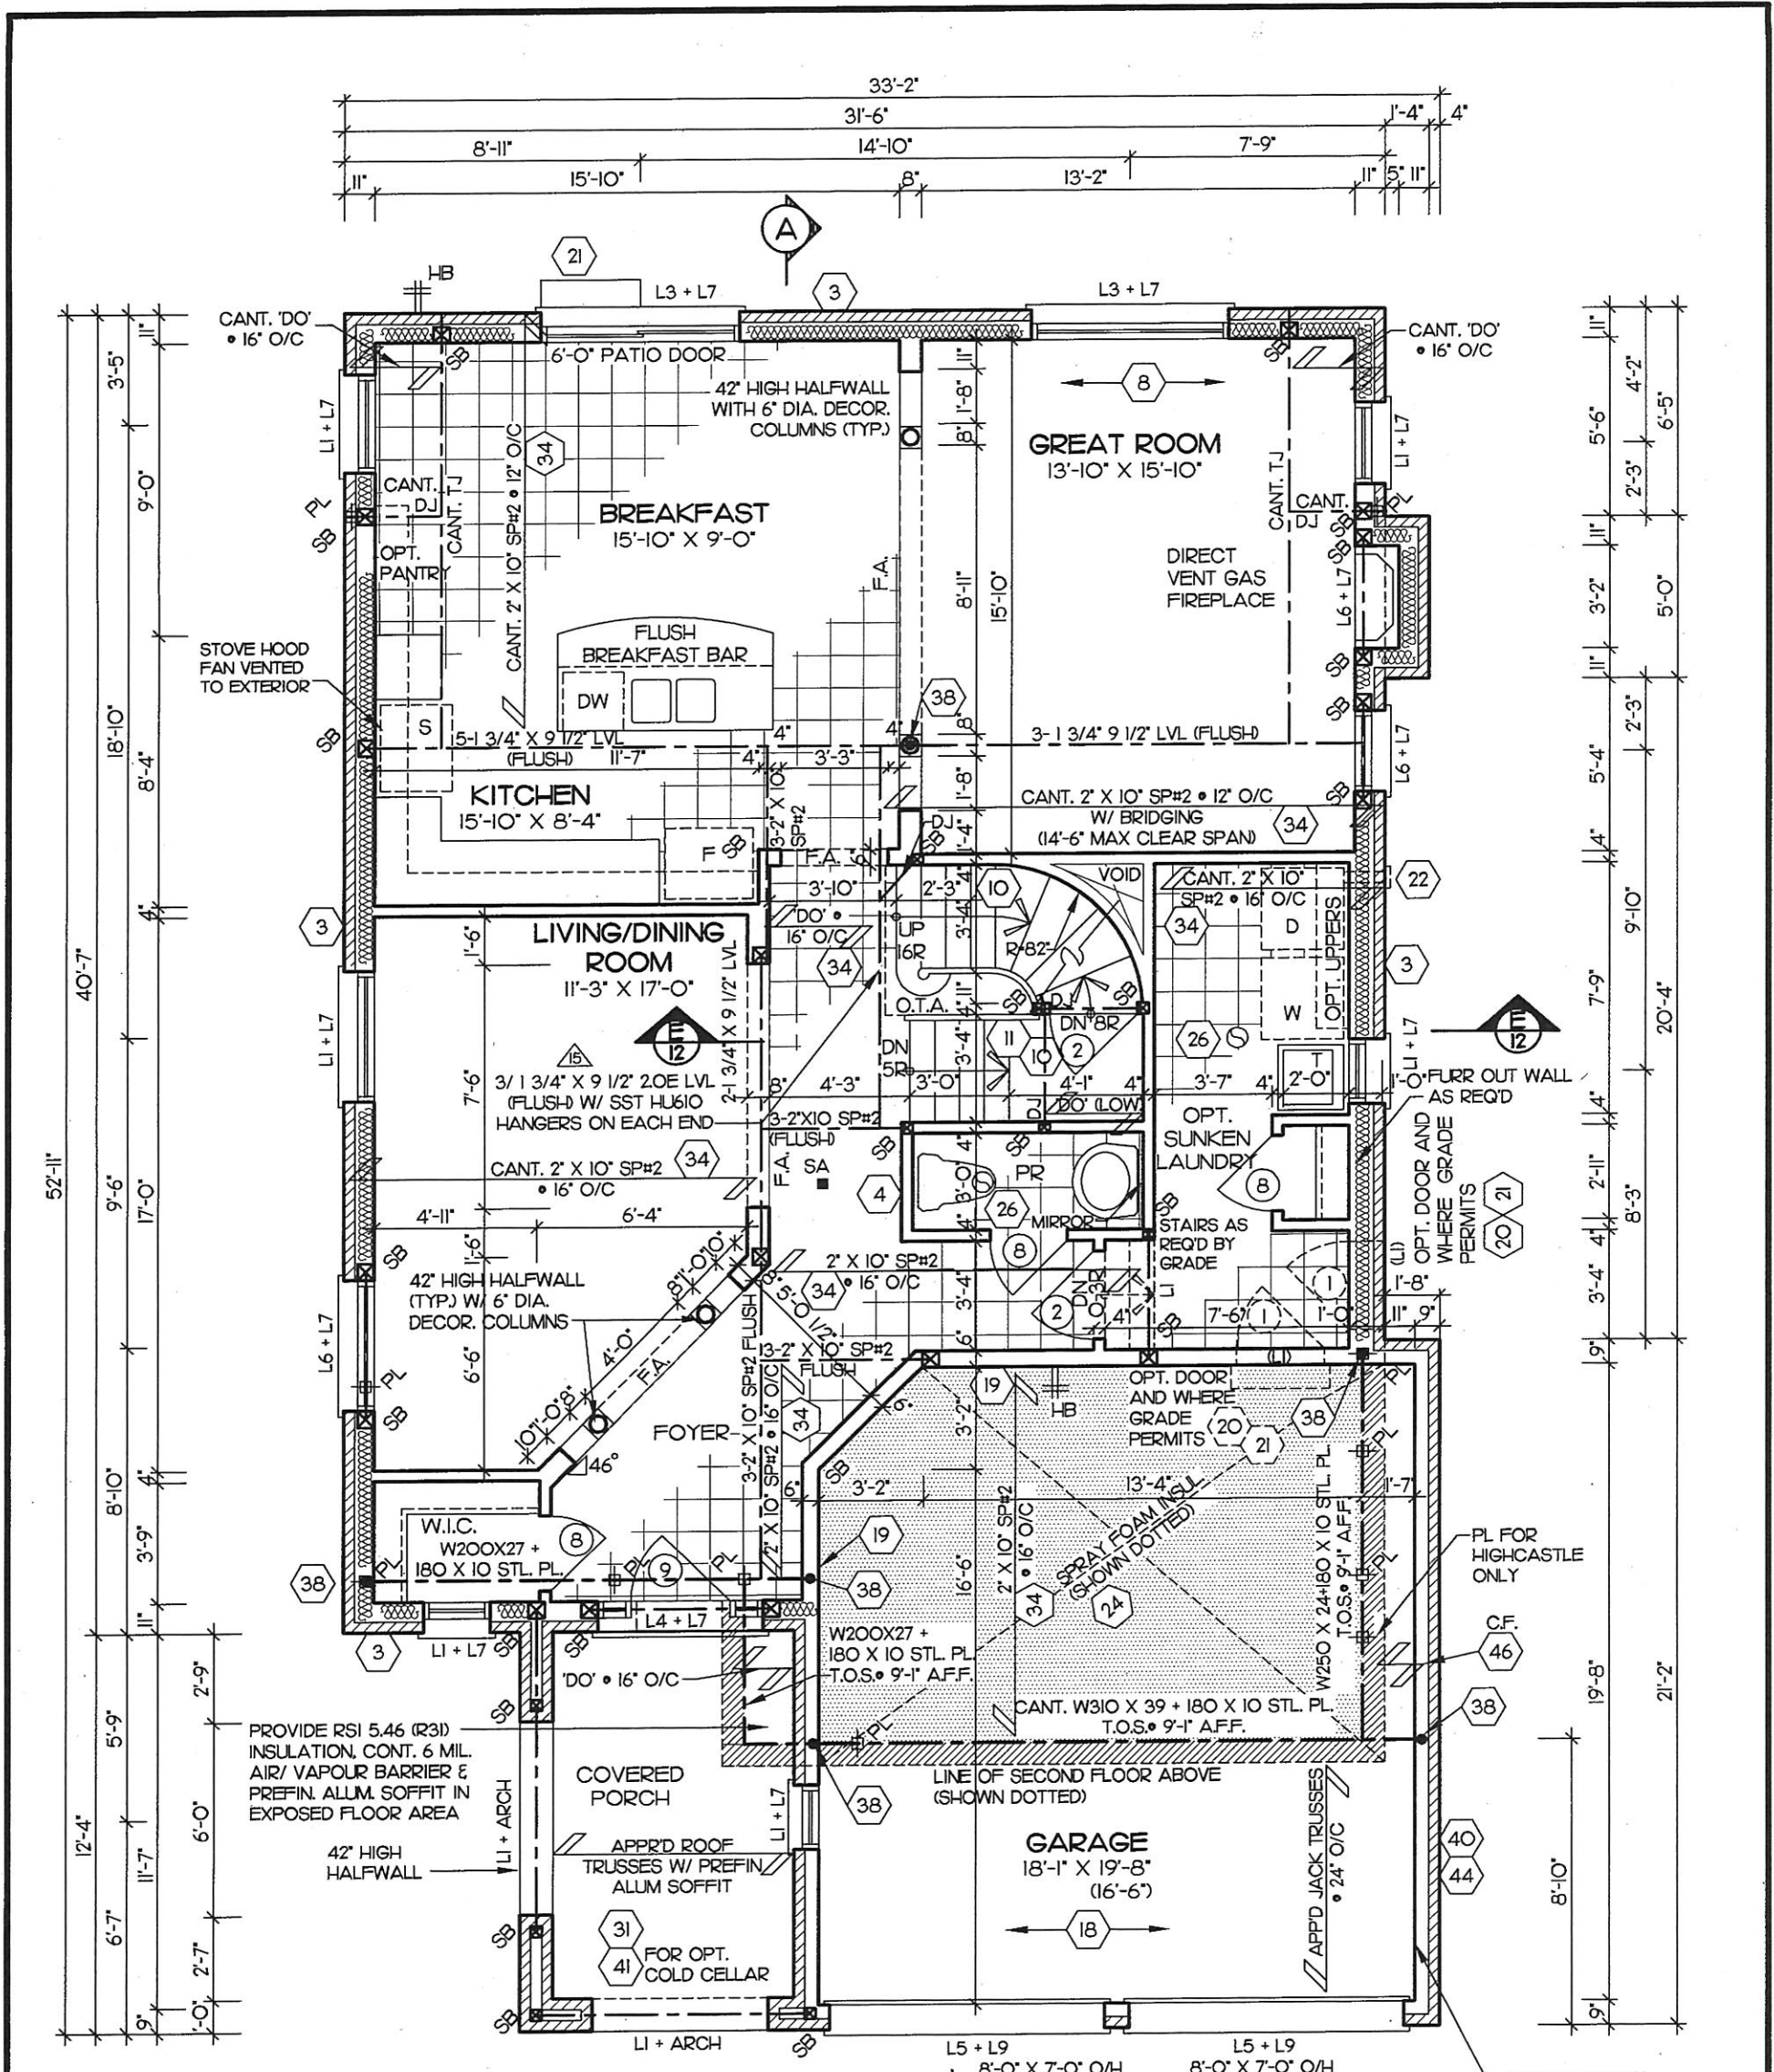

It is the builder's complete responsibility to ensure that all plans submitted for approval fully comply with the Architectural Guidelines and all applicable regulations and requirements including zoning provisions and any provisions in the subdivision agreement. The Control Architect is not responsible in any way for examining or approving site (lotting) plans or working drawings with respect to any zoning or building code or permit matter or that any house can be properly built or located on its lot.

This is to certify that these plans comply with the applicable Architectural Design Guidelines approved by the Municipality of CLARINGTON.


JUL 07 2016
FOR STRUCTURAL ONLY
EXCLUDING ROOF
TRUSS DESIGNS

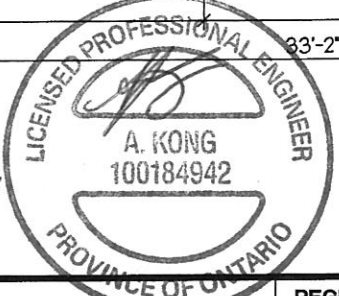

PROVIDE 1/2" BRICK/STONE
OVERHANG OVER
FOUNDATION WALL

FLOOR JOISTS TO BE SPACED
• 12" O/C UNDER CERAMIC
TILED AREAS & OVAL TUBS

Client DELPARK/ HIGHCASTLE HOMES		Sheet Title GROUND FLOOR PLAN		REGISTERED PERSON: D.W. CASSIDY & CO. ARCHITECTURAL TECHNOLOGISTS FIRM BCIN 28461		CASSIDY & CO. ARCHITECTURAL TECHNOLOGISTS		Project No. 2008-65	
Project NORTHGLEN MUNICIPALITY OF CLARINGTON 40-6 9'-0" CEILINGS		Scale 3/16" = 1'-0"		Drawn by KR/AA		60 RANDALL DRIVE SUITE 11 AJAX, ONTARIO L1S 6L3		Drawing No. 4 OF 14	
ELEVATION 'B'		Date NOV. 2013		Checked by TB		PH (905) 619-1270 FAX (905) 619-1269			
		THE DALTON		I Stephen P. Kennedy have reviewed and take responsibility for this design.		Signature		BCIN 23411 Date: JULY 7, 2016	
				15		REVISED BEAM TO LVL AS PER CLIENT- ISSUED TO CLIENT		JULY 7/16	
								TB	

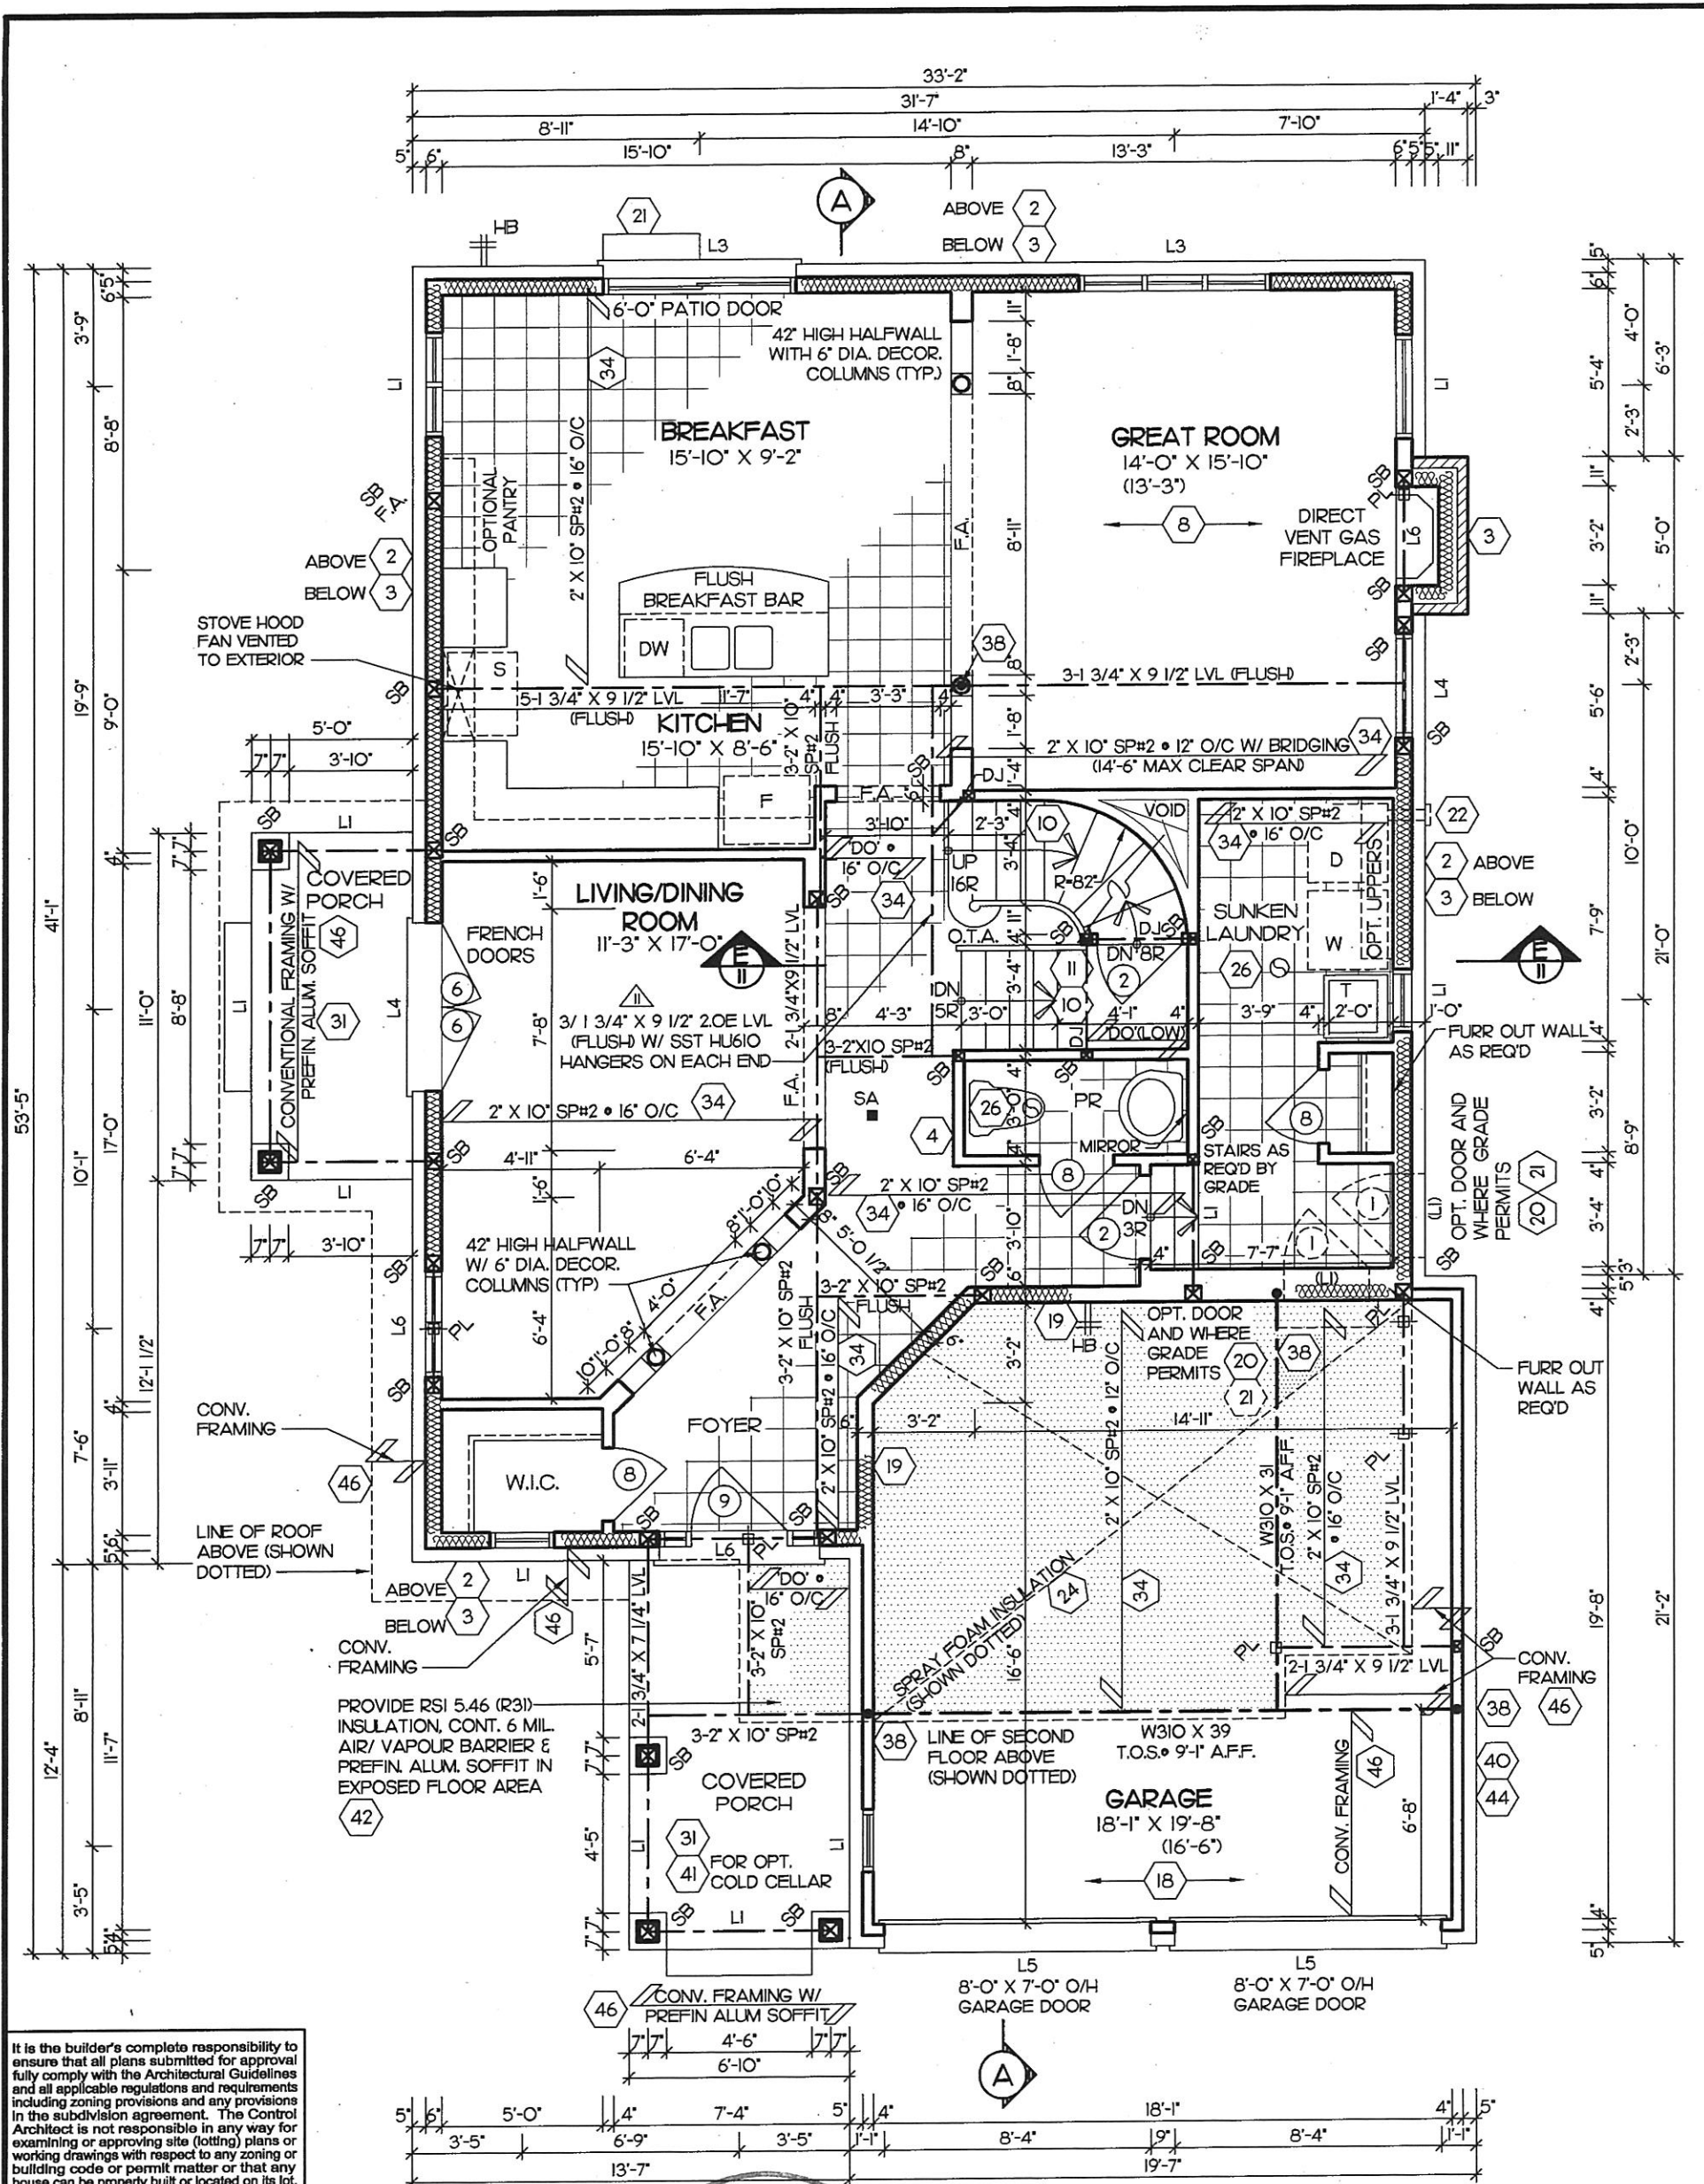

It is the builder's complete responsibility to ensure that all plans submitted for approval fully comply with the Architectural Guidelines and all applicable regulations and requirements including zoning provisions and any provisions in the subdivision agreement. The Control Architect is not responsible in any way for examining or approving site (lotting) plans or working drawings with respect to any zoning or building code or permit matter or that any house can be properly built or located on its lot.

This is to certify that these plans comply with the applicable Architectural Design Guidelines approved by the Municipality of CLARINGTON.

JUL 07 2016
FOR STRUCTURAL ONLY
EXCLUDING ROOF
TRUSS DESIGNS



PROVIDE 1/2" BRICK/STONE
OVERHANG OVER
FOUNDATION WALL

FLOOR JOISTS TO BE SPACED
• 12" O/C UNDER CERAMIC
TILED AREAS & OVAL TUBS

Client DELPARK/ HIGHCASTLE HOMES		Sheet Title GROUND FLOOR PLAN		REGISTERED PERSON: D.W. CASSIDY & CO. ARCHITECTURAL TECHNOLOGISTS FIRM BCIN 28461		Project No. 2008-65	
Project HORTHGLEN MUNICIPALITY OF CLARINGTON 40-6 CORNER 9'-0" CEILINGS		Scale 3/16" = 1'-0"	Drawn by BC	I Stephen P. Kennedy have		Drawing No. 4 OF 12	
ELEVATION 'A' CORNER		Date JULY 2013	Checked by TB	reviewed and take responsibility for this design.		60 RANDALL DRIVE SUITE 11 AJAX, ONTARIO L1S 6L3	
THE DALTON		BCIN 23411 Date: JULY 7, 2016		CASSIDY & CO. ARCHITECTURAL TECHNOLOGISTS		PH (905) 619-1270 FAX (905) 619-1269	