SITE PLAN REVIEW LOT NO REGISTERED PLAN .. THE PROPOSED LOT GRADING AND DRAINAGE IS APPROVED AS BEING IN CONFORMITY WITH THE OVERALL APPROVED GRADING PLANS FOR THE SUBDIVISION. THIS REVIEW DOES NOT WARRANT THAT OTHER INFORMATION SHOWN ON THIS DRAWING IS ACCURATE OR COMPLETE. SOLE RESPONSIBILITY FOR THE DESIGN AND DETAILS SHALL REMAIN WITH THE DESIGNER. NO COMMENT REVIEWED BY .. COMMENTS AS NOTED DATE .. CANDEVCON LIMITED CONSULTING ENGINEERS AND PLANNERS



NOTE: BUILDER TO VERIFY LOCATION OF ALL HYDRANTS, STREET LIGHTS, TRANSFORMERS AND OTHER SERVICES. IF MIN, DIMENSIONS ARE NOT MAINTAINED BUILDER IS TO RELOCATE AT

CLIENT HIGHCASTLE HOMES

PROJECT/LOCATION RIVERWALK, PHASE 2 BRAMPTON, ON

DRAWING

SITE PLAN

BUILDING STATISTI REG. PLAN No.	cs
ZONE	R1F-15.0-2163
LOT NUMBER	36
LOT AREA(m) ²	515.15
BLDG AREA(m) ²	N/A
LOT COVERAGE(%)	N/A
No. OF STOREYS	2
MEAN HEIGHT(m)	9.52
INT. GARAGE DIMS(m)	5,49 x 6,10
GARAGE DOOR WIDTH(m)	2 x 2,44

LEGEND			
FFE FINISHED FLOOR ELEVATION			
TFW	TOP OF FOUNDATION WALL		
TBS	TOP OF BASEMENT SLAB		
USF	UNDER SIDE FOOTING		
USFR	UNDER SIDE FOOTING @ REAR		
USFG	UNDER SIDE FOOTING @ GARAGE		
TEF	TOP OF ENGINEERED FILL		
R	NUMBER OF RISERS TO GRADE		
WOD	WALKOUT DECK		
LOB	LOOKOUT BASEMENT		
WOB	WALK OUT BASEMENT		
REV	REVERSE PLAN		
STD	STANDARD PLAN		
Δ	DOOR		
0	MNDOW		
	BELL PEDISTAL		
	CABLE PEDISTAL		
	CATCH BASIN		
	DBL. CATCH BASIN		
*	ENGINEERED FILL		
- 	HYDRO CONNECTION		
Ŷ	FIRE HYDRANT		
SL.	STREET LIGHT		
	MAIL BOX		
lacksquare	TRANSFORMER		
9	WATER VALVE		
•	WATER CONNECTION		
∇	SEWER CONNECTIONS 2 LOTS		
7	SEWER CONNECTIONS 1 LOT		
ĀC	AIR CONDITIONING		
⊕ →	DOWN SPOUT TO SPLASH PAD		
→	SWALE DIRECTION		
x	CHAINLINK FENCE		
—— xx ——	PRIVACY FENCE		
XXX SOUND BARRIER			
	FOOTING TO BE EXTENDED TO 1.25 (MIN) BELOW GRADE		

_						
IS	ISSUED OR REVISION COMMENTS					
NO.	DESCRIPTION	DATE	DWN	снк		
1	ISSUED FOR REVIEW	SEP.29/15	MA	NP		
2.	ISSUED FOR ENG. REVIEW	OCT. 27/15	MA	NP		
3,	ISSUED FOR FINAL	NOV, 10/15	MA	NP		
:4.	REV. FOUNDATION WALL TO 9' 3" RE-ISSUED FOR FINAL	JAN, 26/16	MA	NP		

I, NATALIE PANDOLFI, DECLARE THAT
I HAVE REVIEWED AND TAKE DESIGN RESPONSIBILITY
FOR THE DESIGN WORK ON BEHALF OF RN DESIGN
LIMITED, UNDER DIVISION C, PART3, SUBSECTION
3,24, OF THE BUILDING CODE. I AM QUALIFIED, AND
THE FIRM IS REGISTERED, IN THE APPROPRIATE
CLASSES/CATEGORIES.

41540 41549

QUALIFIED DESIGNER BCIN

26995

JAN. 25/16

DATE

SIGNATURE

DRAWN BY


MA

SCALE 1:250

PROJECT No. 14021

LOT NUMBER 36



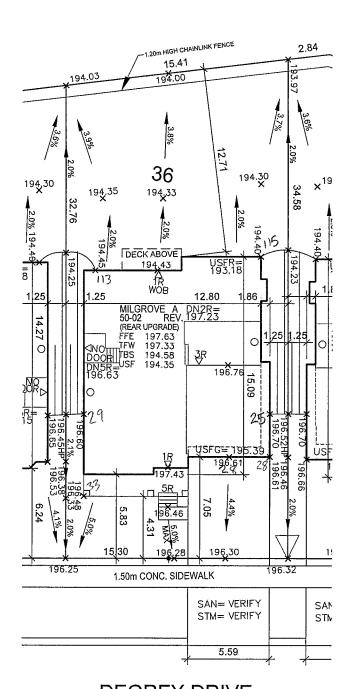

DEGREY DRIVE

THE ENGINEERING PLANS HAVE NOT BEEN FINALIZED BY THE CITY AND ARE SUBJECT TO CHANGE.

SANITARY AND STORM INVERTS ARE NOT AVAILABLE AT THE TIME OF SITING; BUILDER TO VERIFY ELEVATIONS OF SANITARY AND STORM LATERALS IN RELATION TO BASEMENT USF ELEVATIONS FOR COMPLIANCE WITH MUNICIPAL STANDARDS PRIOR TO EXCAVATION.

It is the builder's complete responsibility to ensure that all plans submitted for approval fully comply with the Architectural Guidelines and all applicable regulations and requirements including zoning provisions and any provisions in the subdivision agreement. The Control Architect is not responsible in any way for examining or approving site (lotting) plans or working drawings with respect to any zoning or building code or permit matter or that any house can be properly built or located on its lot.

This is to certify that these plans comply with the applicable Architectural Design Guidelines approved by the City of BRAMPTON.