




I, NATALIE PANDOLFI DECLARE THAT I HAVE REVIEWED AND TAKEN DESIGN RESPONSIBILITY FOR THE DESIGN WORK ON BEHALF OF **RN DESIGN LTD.** UNDER DIVISION C-PART 3 SUBSECTION 3.2.4 OF THE BUILDING CODE. I AM QUALIFIED AND THE SRN IS REGISTERED IN THE APPROPRIATE CLASS/ CATEGORIES:
QUANTRIED DESIGNER BCIN: 41549
FRM BCIN: 26995
DATE: JUNE 22, 2015

SIGNATURE:

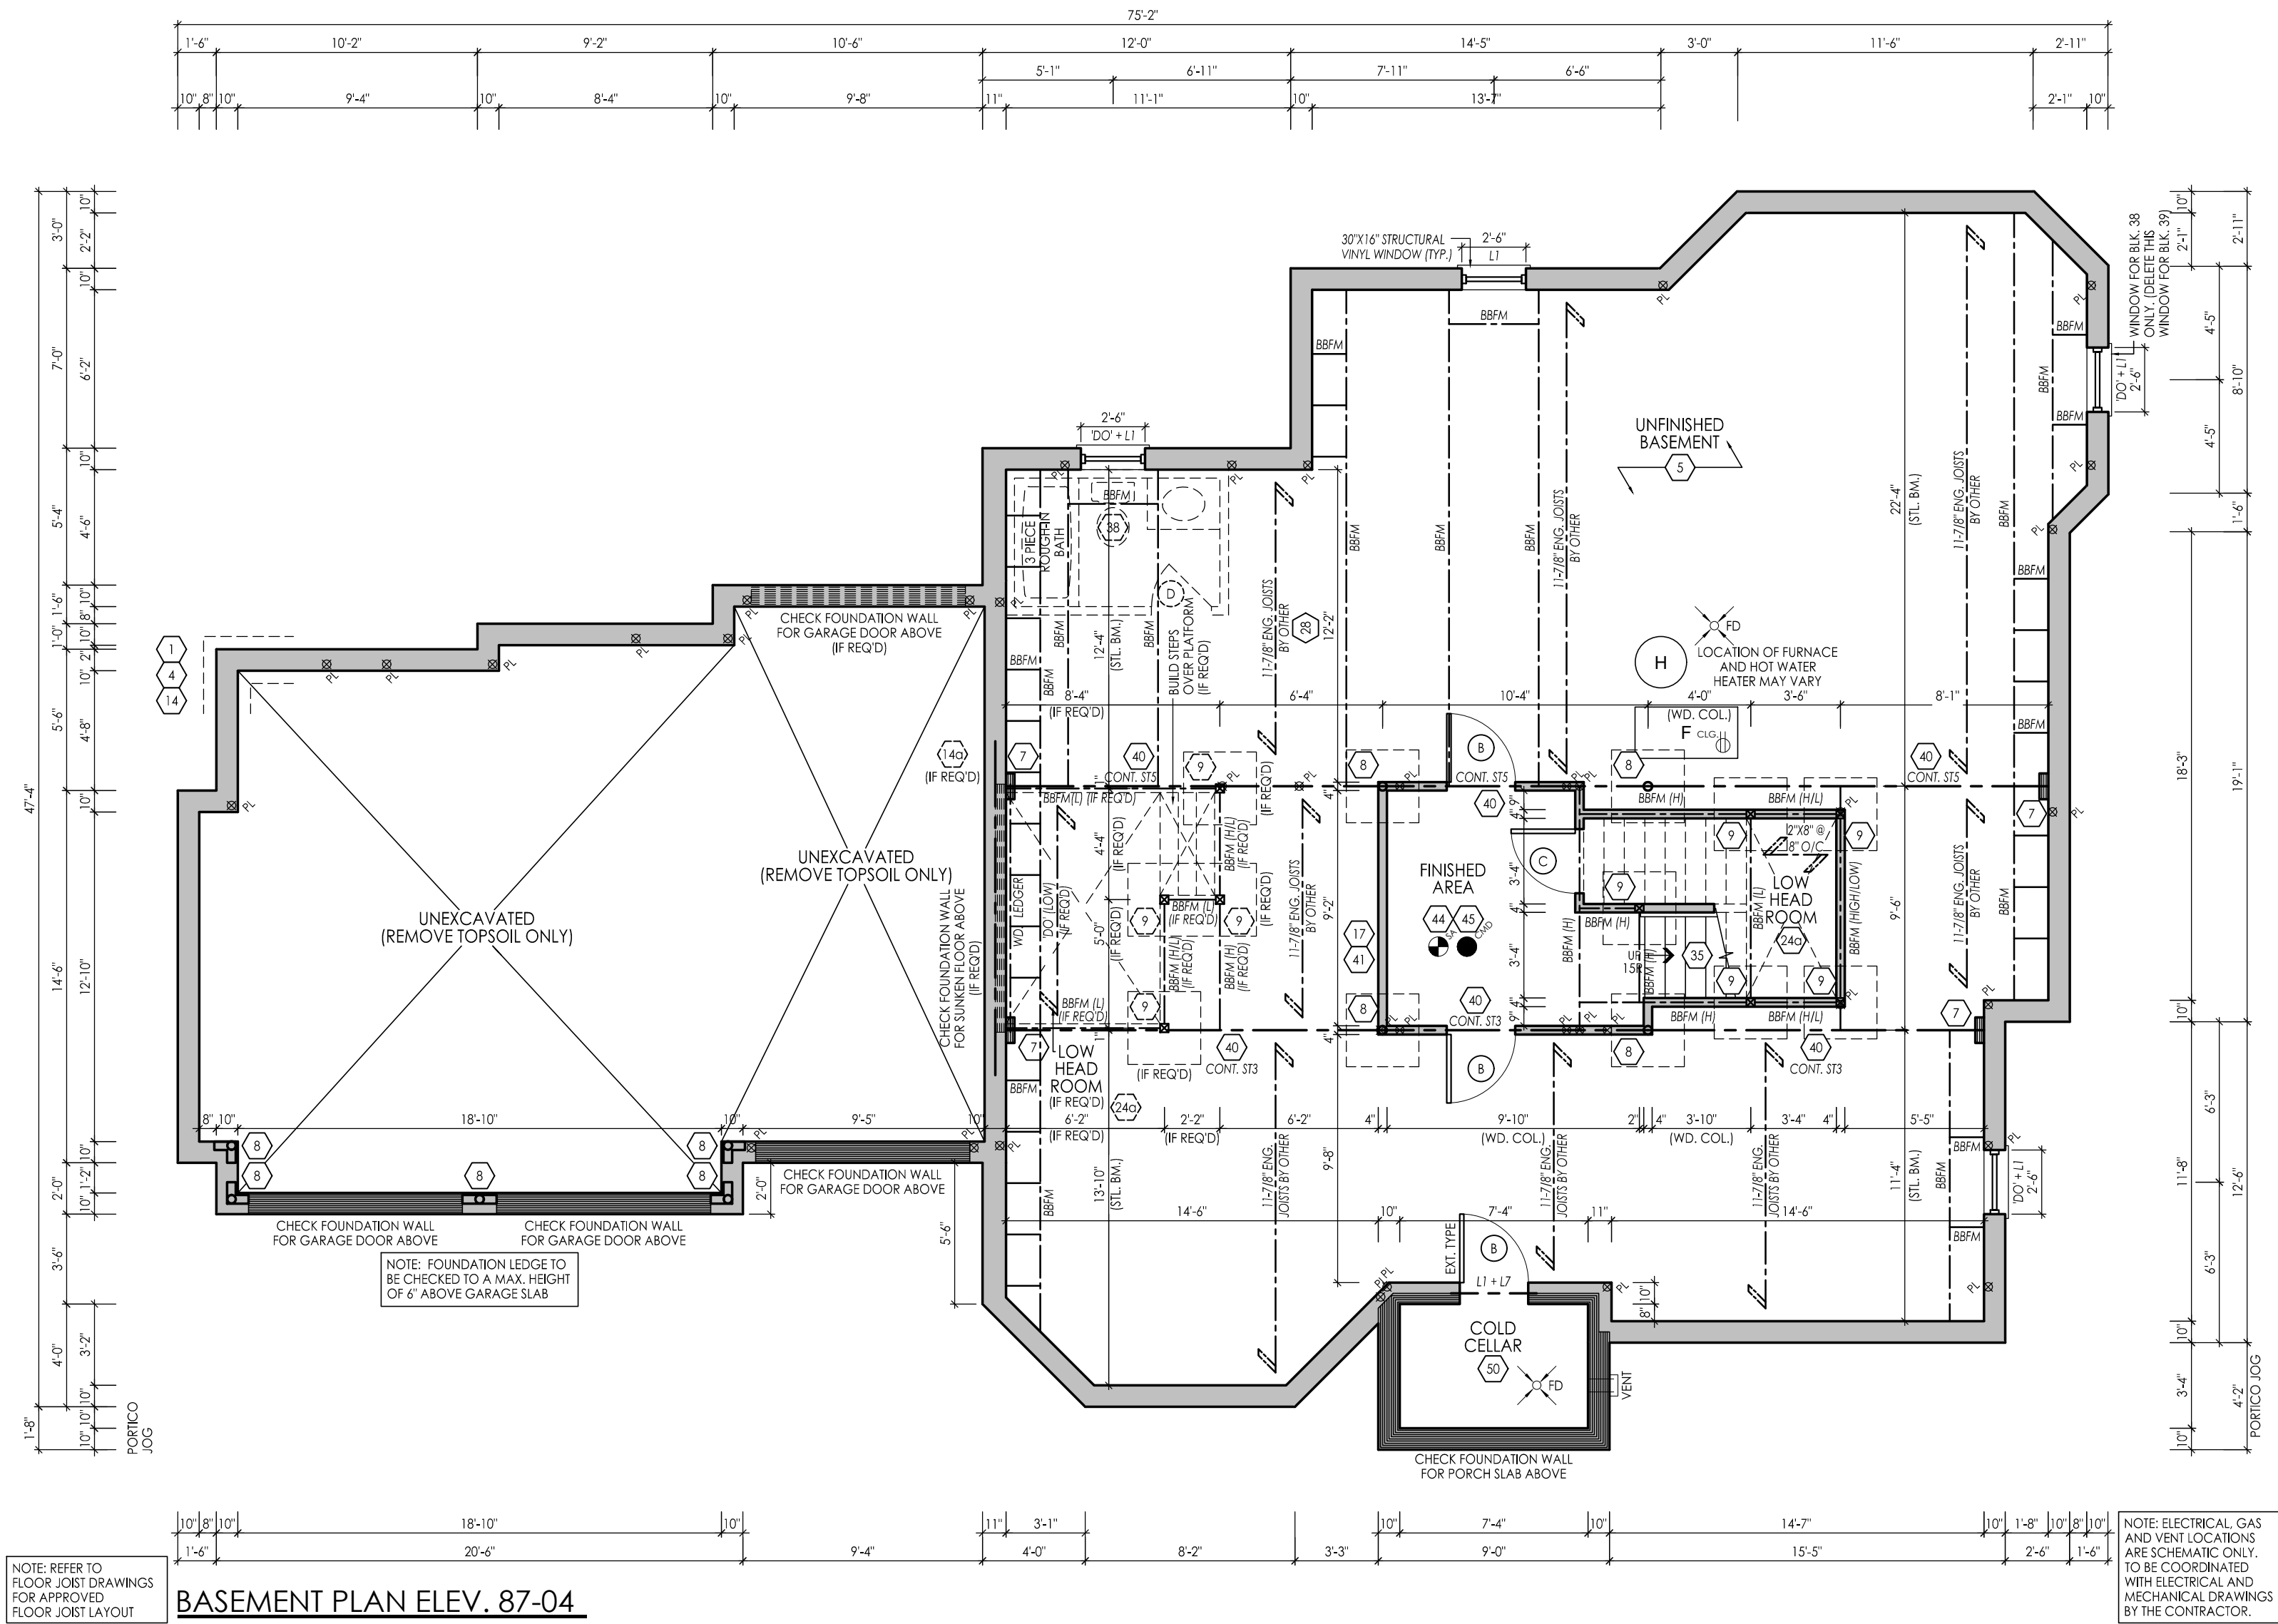

BASEMENT PLAN ELEV. 87-04

#	REVISIONS	DATE	BY	CHK.
1	ISSUED FOR CLIENT REVIEW	15-JUN-14	NA	mm
2	REVISED AS PER FLOOR COORDINATION	18-MAY-2015	J	J
3	REVISED AS PER NEW STANDARD	20-APR-15	pm	J
4	REVISED AS PER ENG. COMMENTS	15-JUN-15	J	J
5	ISSUED FOR FINAL	22-JUN-2015	J	no
6				
7				
8				
9				
10				
11				
12				

Client:

Highcastle
Homes

Project:

Riverwalk Phase
2
Brampton

Model:

87-04

Project #


14021

Scale

3/16" = 1'-0"

Page

A1

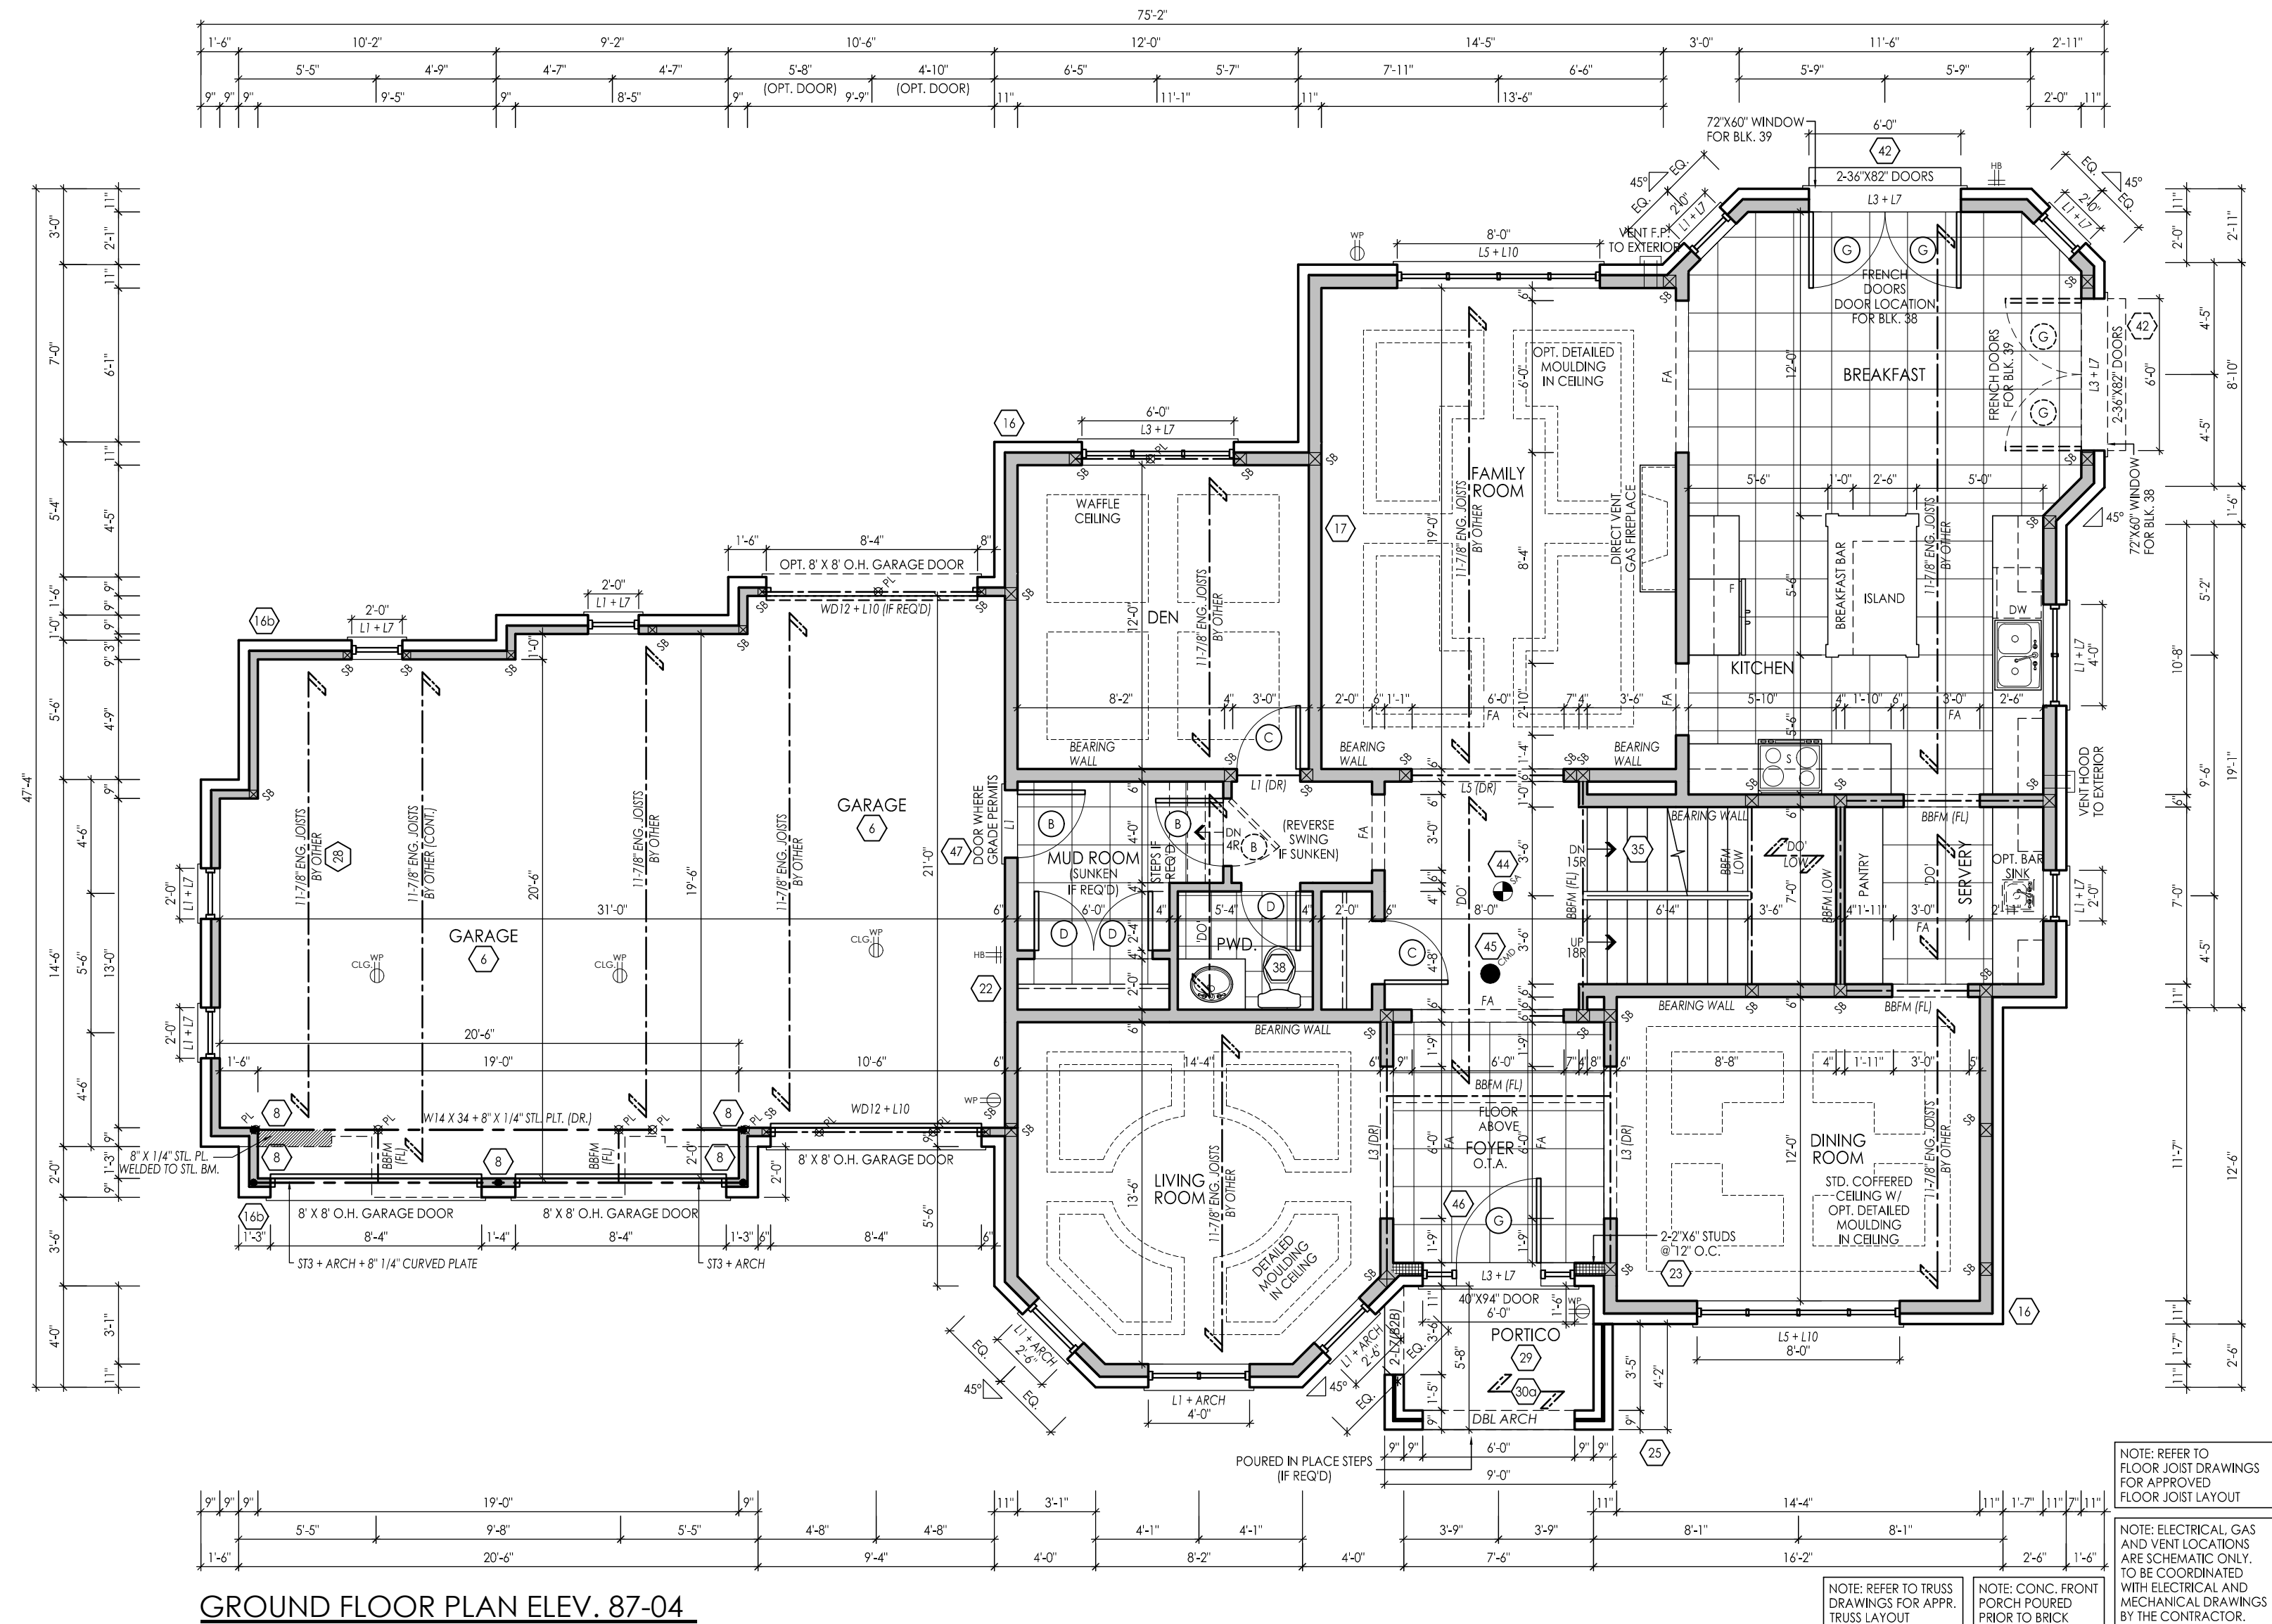

#	REVISIONS	DATE	BY	CHK.
1	ISSUED FOR CLIENT REVIEW	15-JUN-14	NA	mm
2	REVISED AS PER FLOOR COORDINATION	18-JUN-2015	J	J
3	REVISED AS PER NEW STANDARD	20-APR-15	pm	J
4	REVISED AS PER ENG. COMMENTS	15-JUN-15	J	J
5	ISSUED FOR FINAL	22-JUN-2015	J	no
6				
7				
8				
9				
10				
11				
12				

Client:

Highcastle
Homes

Project:

Riverwalk Phase
2
Brampton

Model:

87-04

Project #


14021

Scale

3/16" = 1'-0"

Page

A2

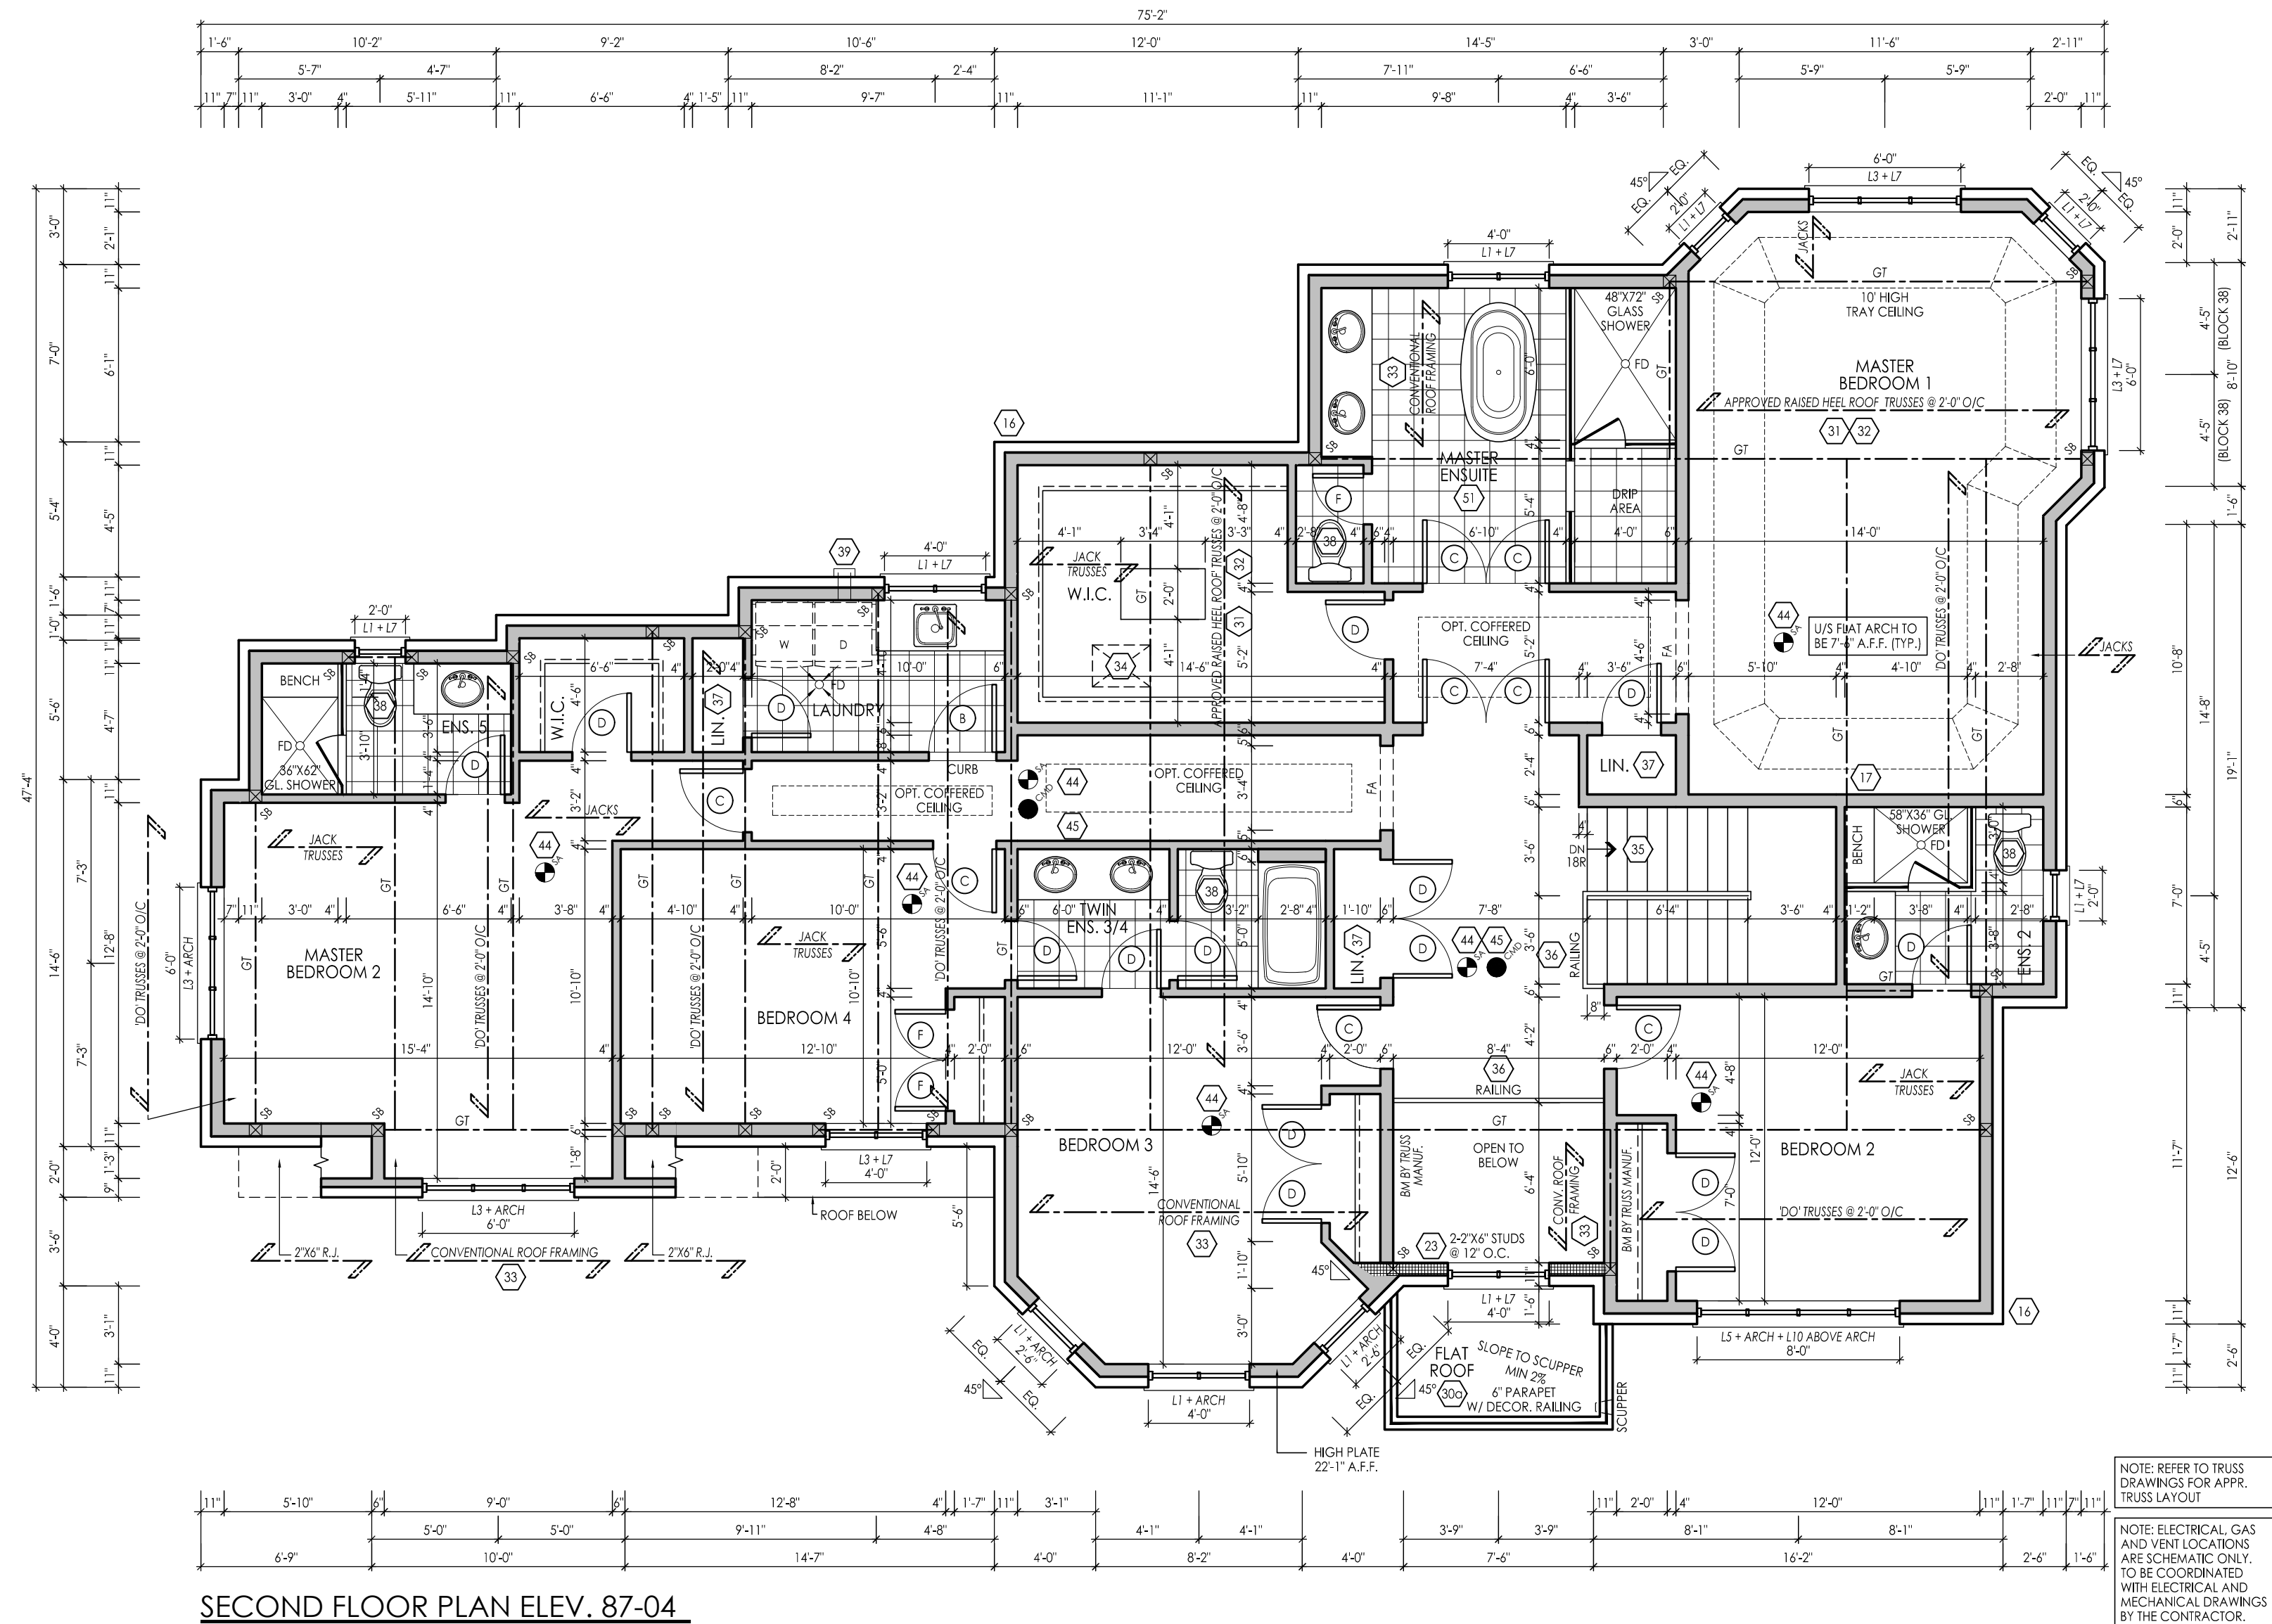

SECOND FLOOR PLAN ELEV. 87-04

#	REVISIONS	DATE	BY	CHK.
1	ISSUED FOR CLIENT REVIEW	15-JUN-14	NA	mm
2	REVISED AS PER TRUSS COORDINATION	18-MAR-15	J	J
3	REVISED AS PER NEW STANDARD	20-APR-15	pm	J
4	REVISED AS PER ENG. COMMENTS	15-JUN-15	J	J
5	ISSUED FOR FINAL	22-JUN-2015	J	no
6				
7				
8				
9				
10				
11				
12				

Client

Highcastle
Homes

Project

Riverwalk Phase
2
Brampton

Model

87-04

Project #

14021

Scale

3/16" = 1'-0"


Page

A3

I, NATALIE PANDOLFI DECLARE THAT I HAVE REVIEWED AND TAKEN DESIGN RESPONSIBILITY FOR THE DESIGN WORK ON BEHALF OF RN DESIGN LTD. UNDER DIVISION C PART 3 SUBSECTION 3.2.4 OF THE BUILDING CODE. I AM QUALIFIED AND THE BRN IS REGISTERED IN THE APPROPRIATE CLASS(S).
CATEGORIES: QUANTIFIED DESIGNER SIGN: 4154P 2699S
DATE: JUNE 22, 2015
SIGNATURE:

GROSS GLAZING AREA


TOTAL PERIPHERAL WALL AREA	4401.57 SF	408.91 m²
FRONT GLAZING AREA	227.72 SF	21.16 m²
LEFT SIDE GLAZING AREA	35.06 SF	3.26 m²
RIGHT SIDE GLAZING AREA	108.56 SF	10.09 m²
REAR GLAZING AREA	183.47 SF	17.04 m²
TOTAL GLAZING AREA	554.81 SF	51.54 m²
TOTAL GLAZING PERCENTAGE	12.60 %	

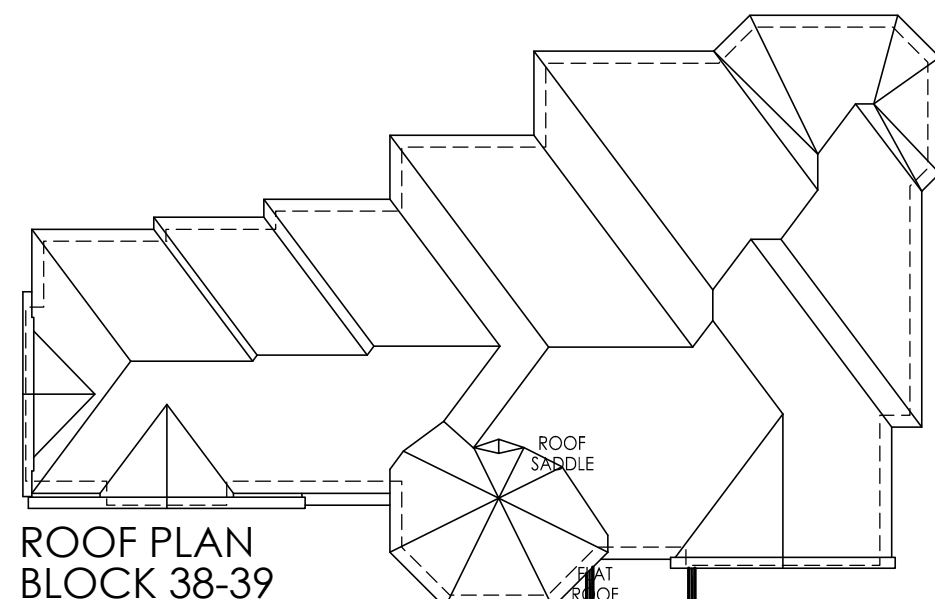


ROOF PLAN
BLOCK 38-39



FRONT ELEVATION 87-04

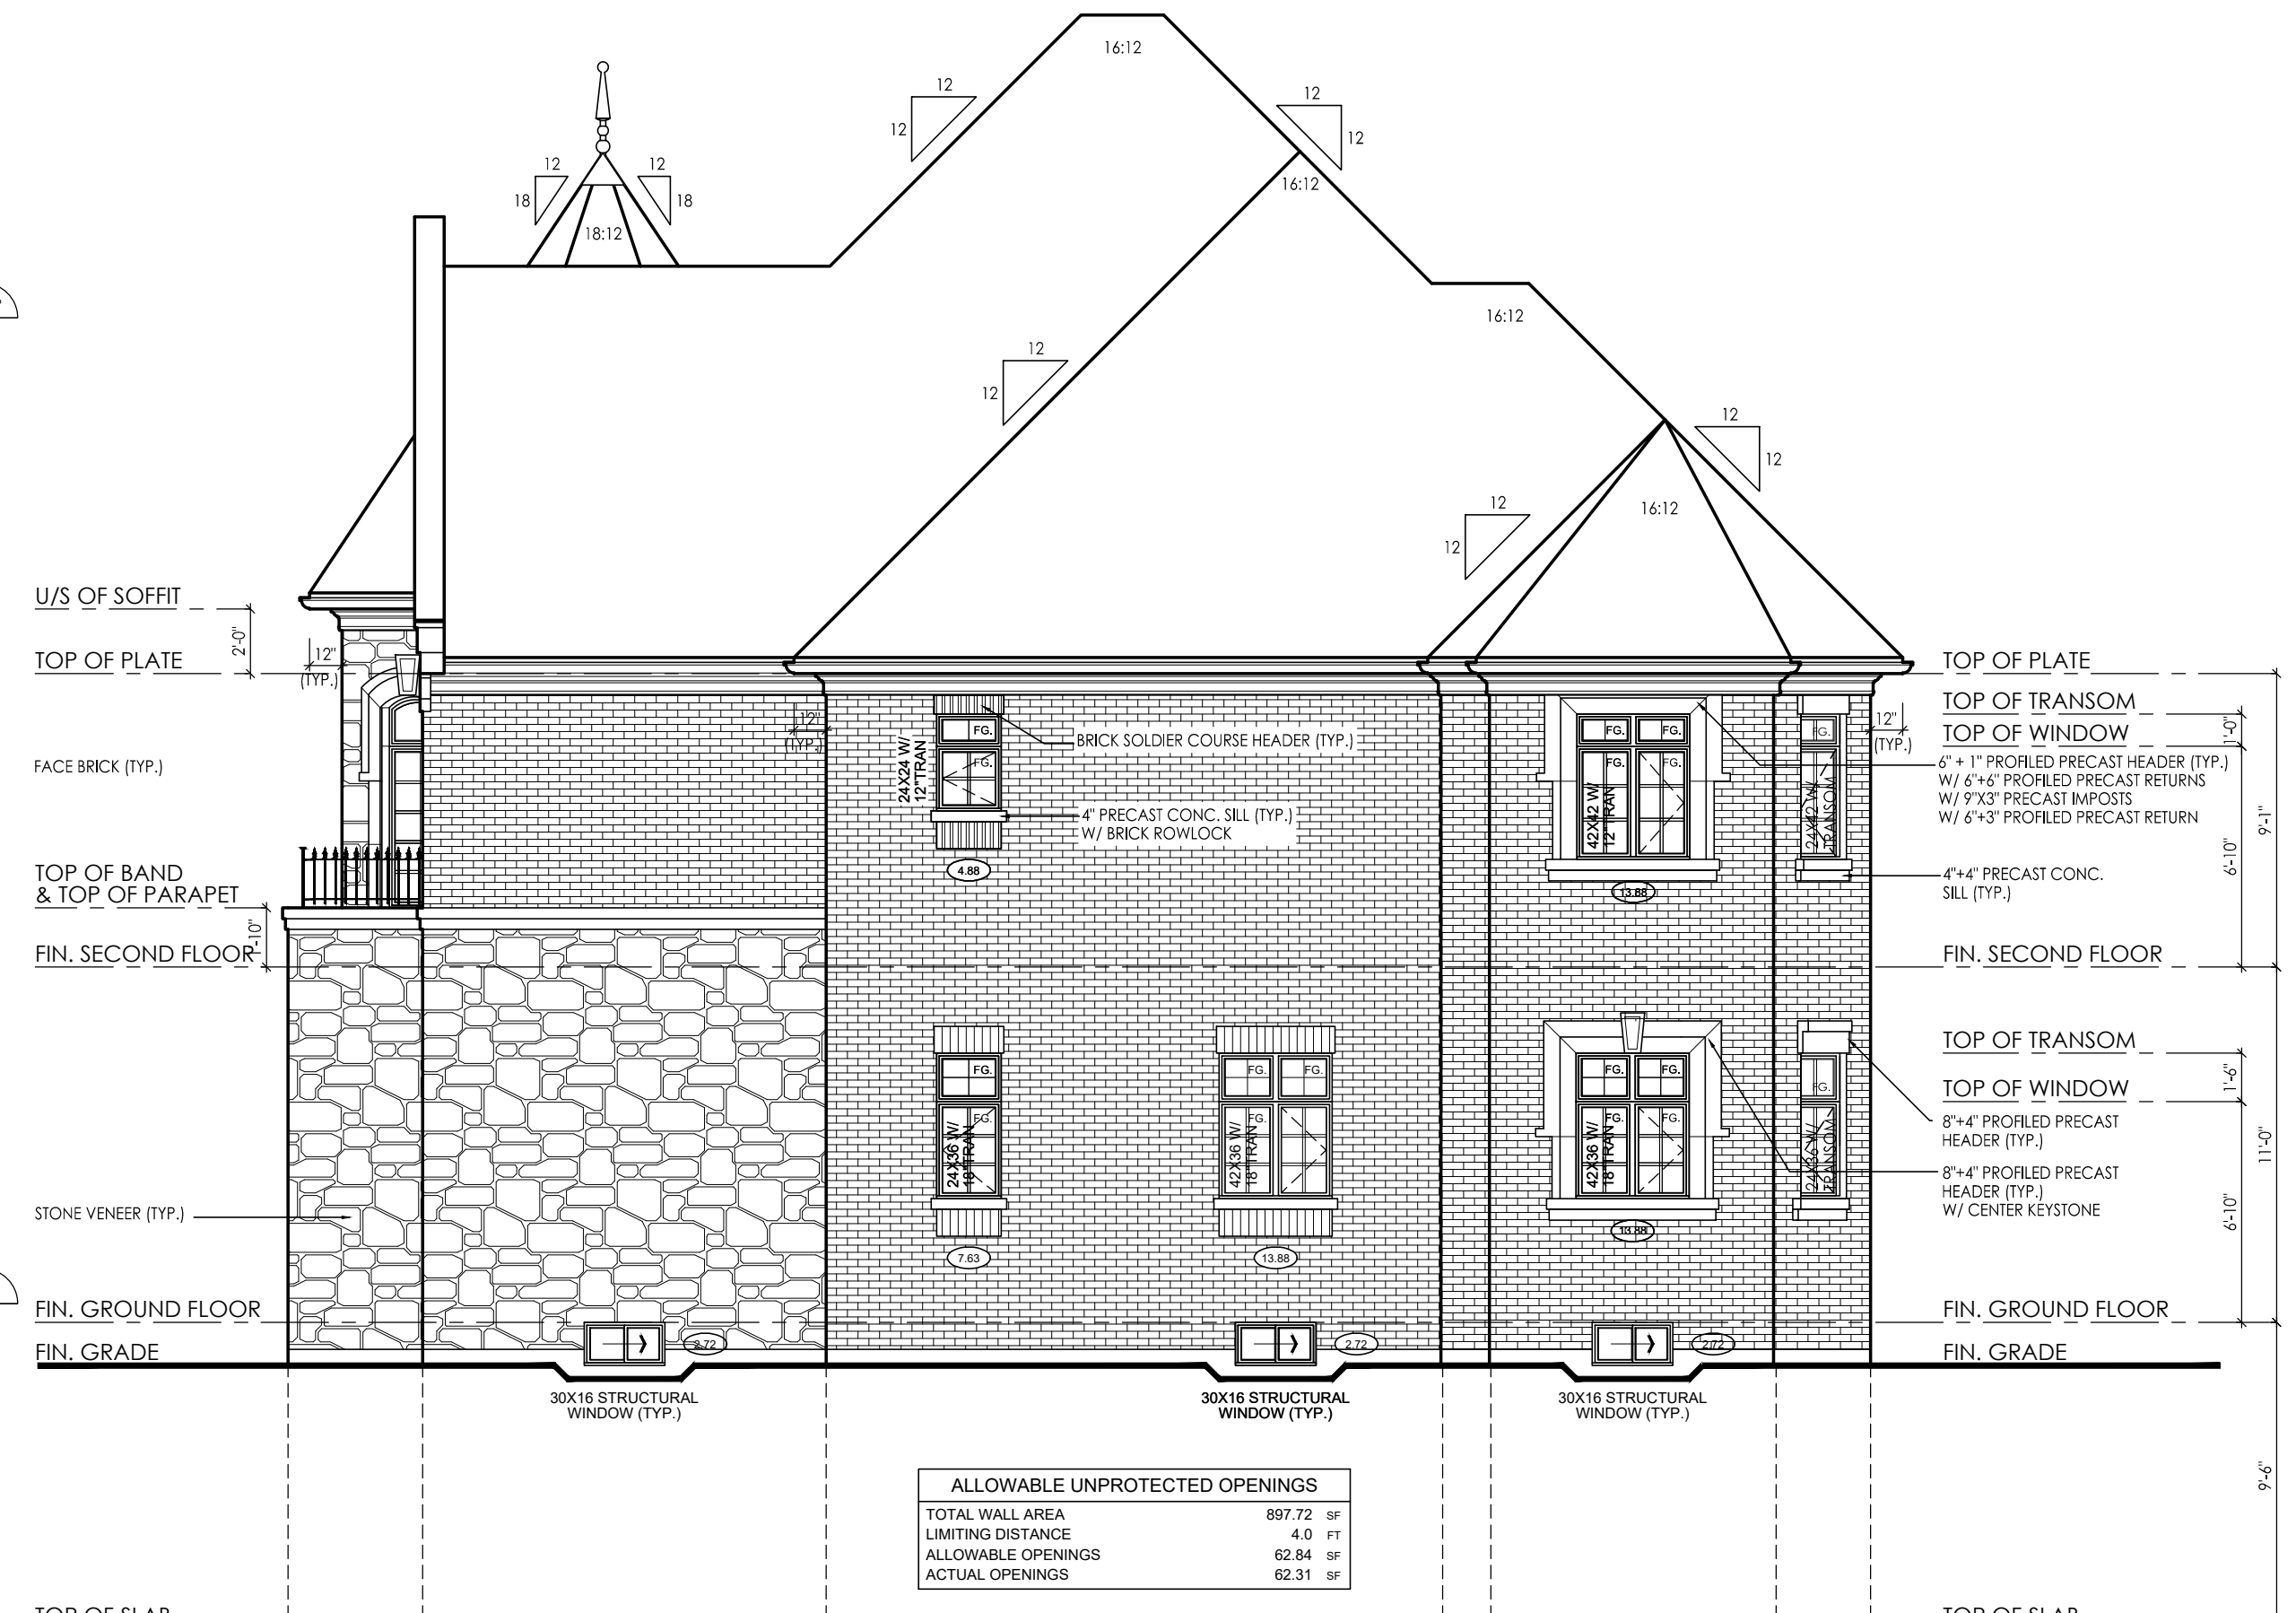

RIGHT SIDE ELEVATION 87-04

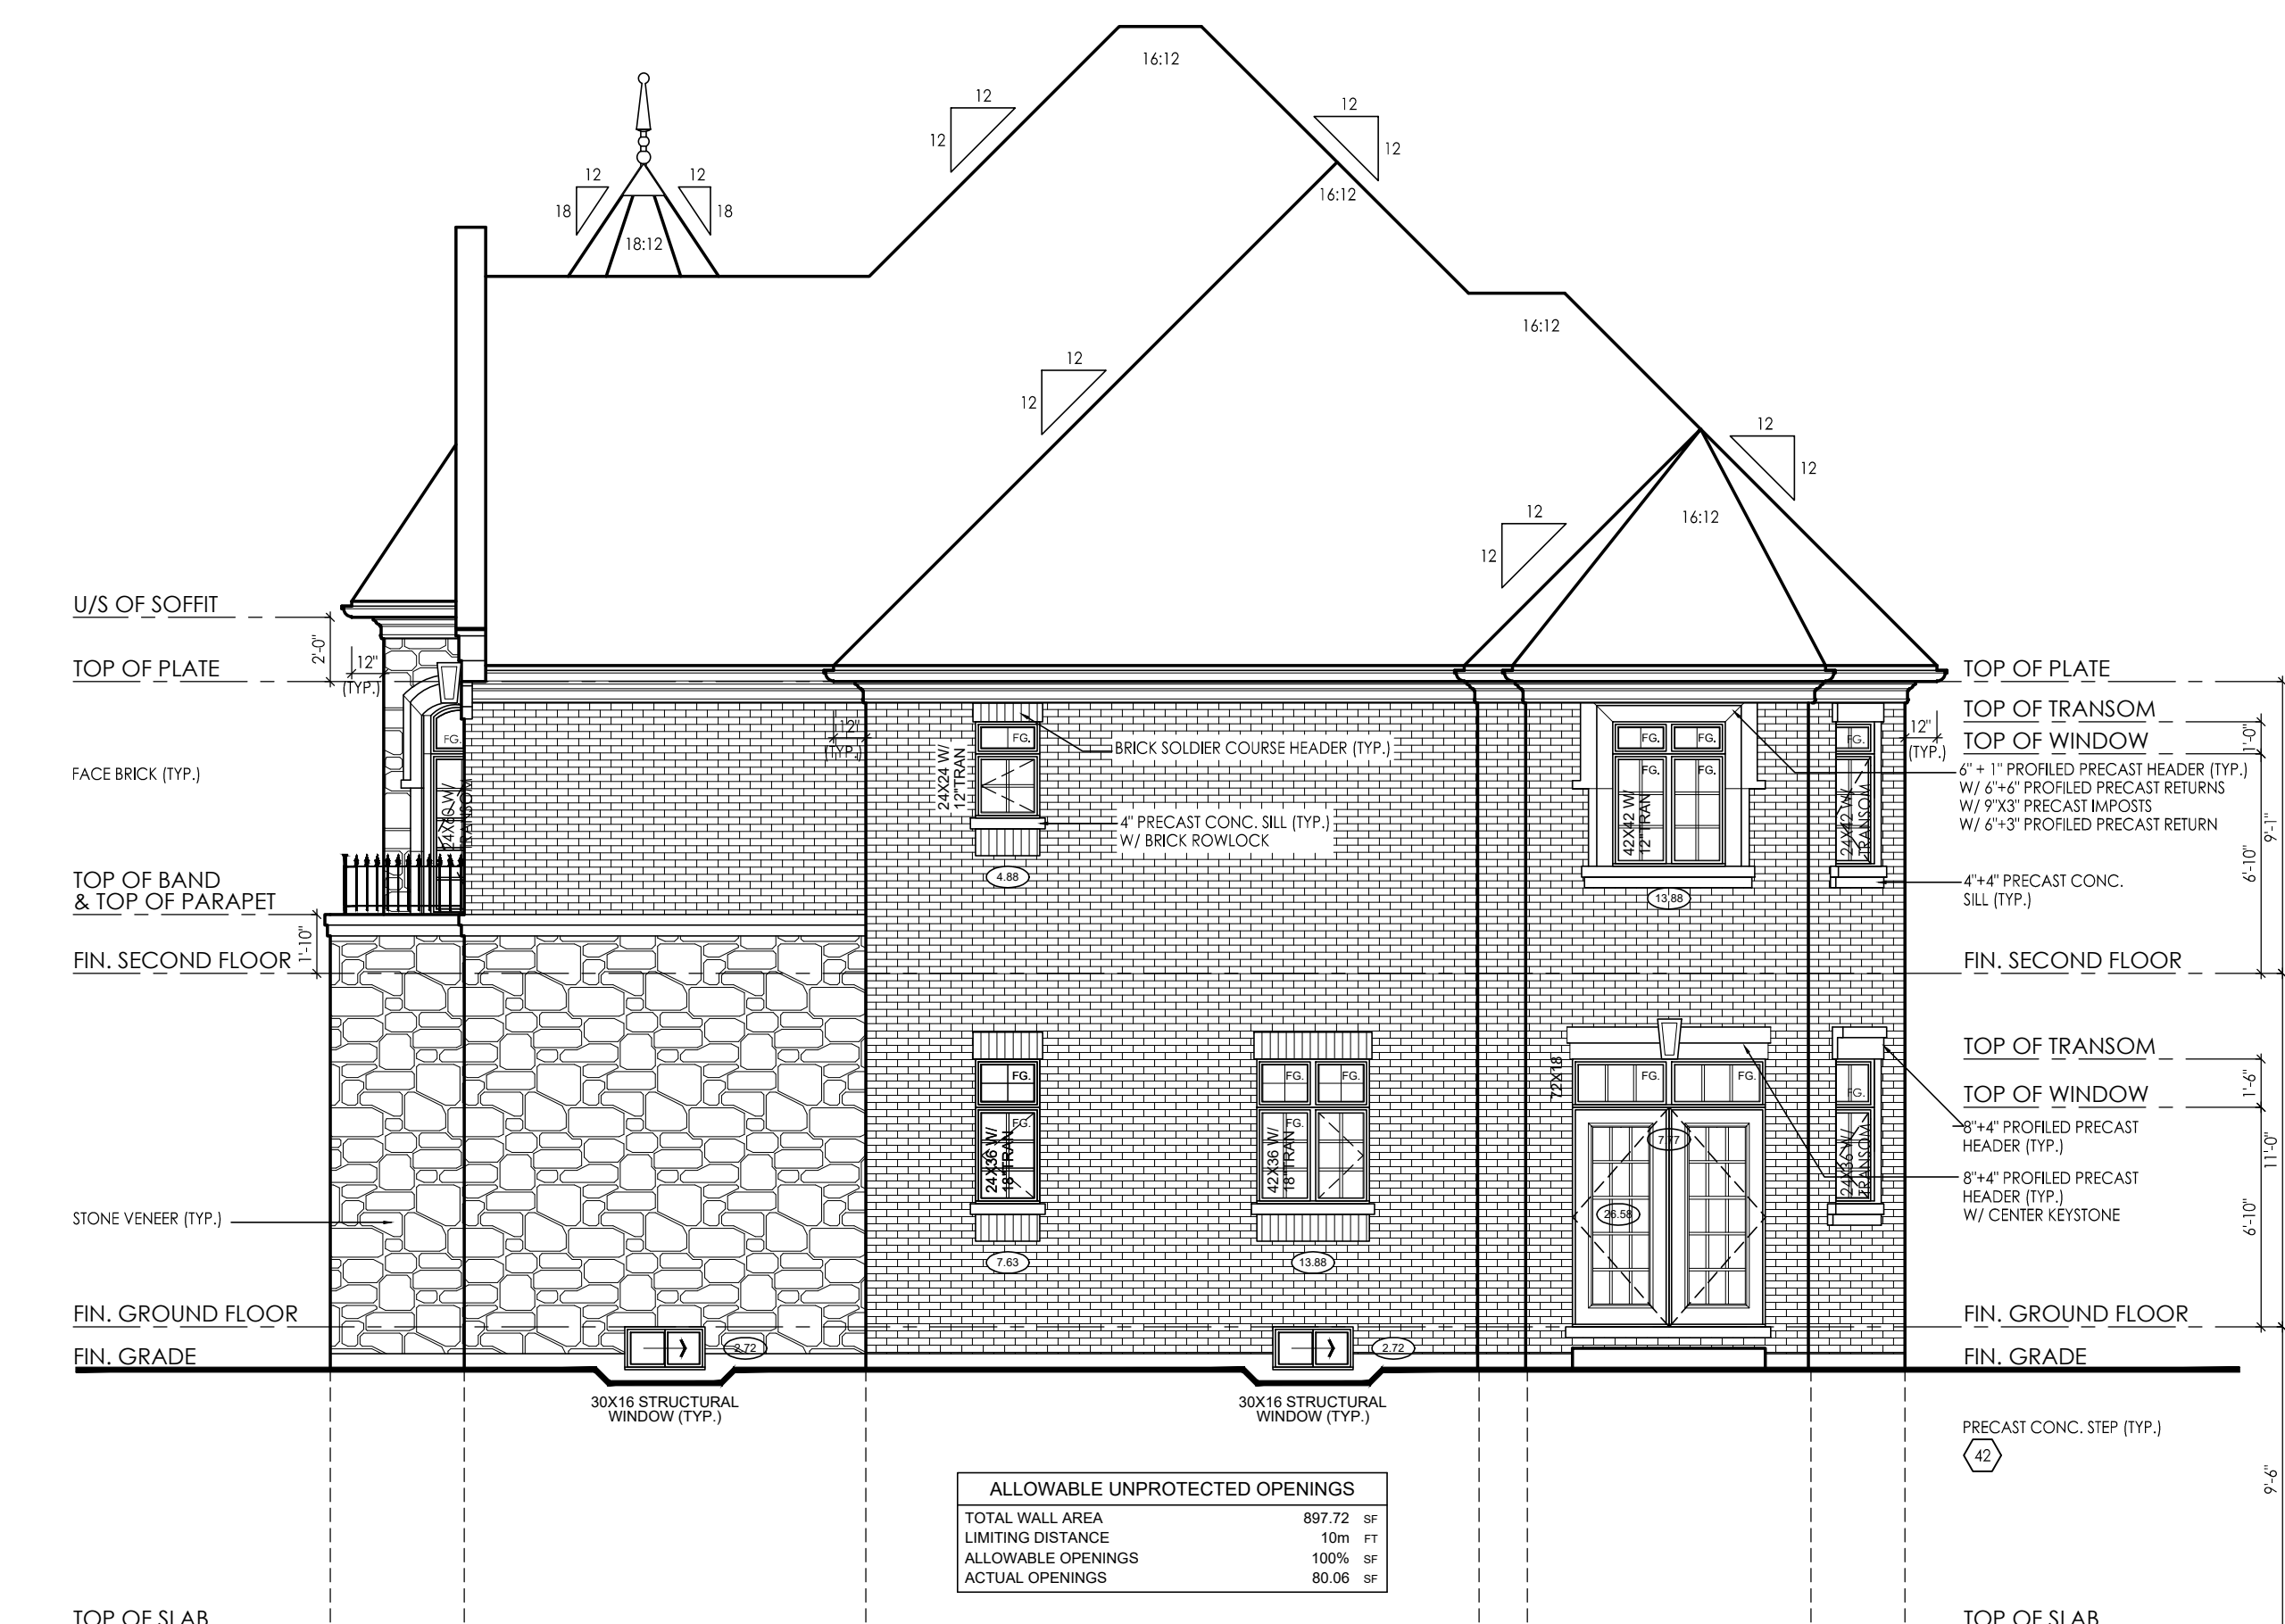

RIGHT SIDE ELEVATION 87-04



LEFT SIDE ELEVATION 87-04


#	REVISIONS	DATE	BY	CHK
1	ISSUED FOR CLIENT REVIEW	10/06/14	NA	mm
2	ISSUED FOR FINAL	02/05/2015	J	no
3				
4				
5				
6				
7				
8				
9				
10				
11				
12				

Client	Highcastle Homes
Project	Riverwalk Phase 2 Brampton
Model	87-04
Project #	14021
Scale	3/16" = 1'-0"
Page	



I, NATALIE PANDOLFI DECLARE THAT I HAVE REVIEWED AND TAKEN DESIGN RESPONSIBILITY FOR THE DESIGN WORK ON BEHALF OF **RN DESIGN LTD** UNDER DIVISION C PART 3 SUBSECTION 3.2.4 OF THE BUILDING CODE. I AM QUALIFIED AND THE BRN IS REGISTERED IN THE APPROPRIATE CLASS / CATEGORIES:
QUANTIFIED DESIGNER SIGN: 4154P 26995
BRN BCIN: DATE: JUNE 22, 2015

SIGNATURE:

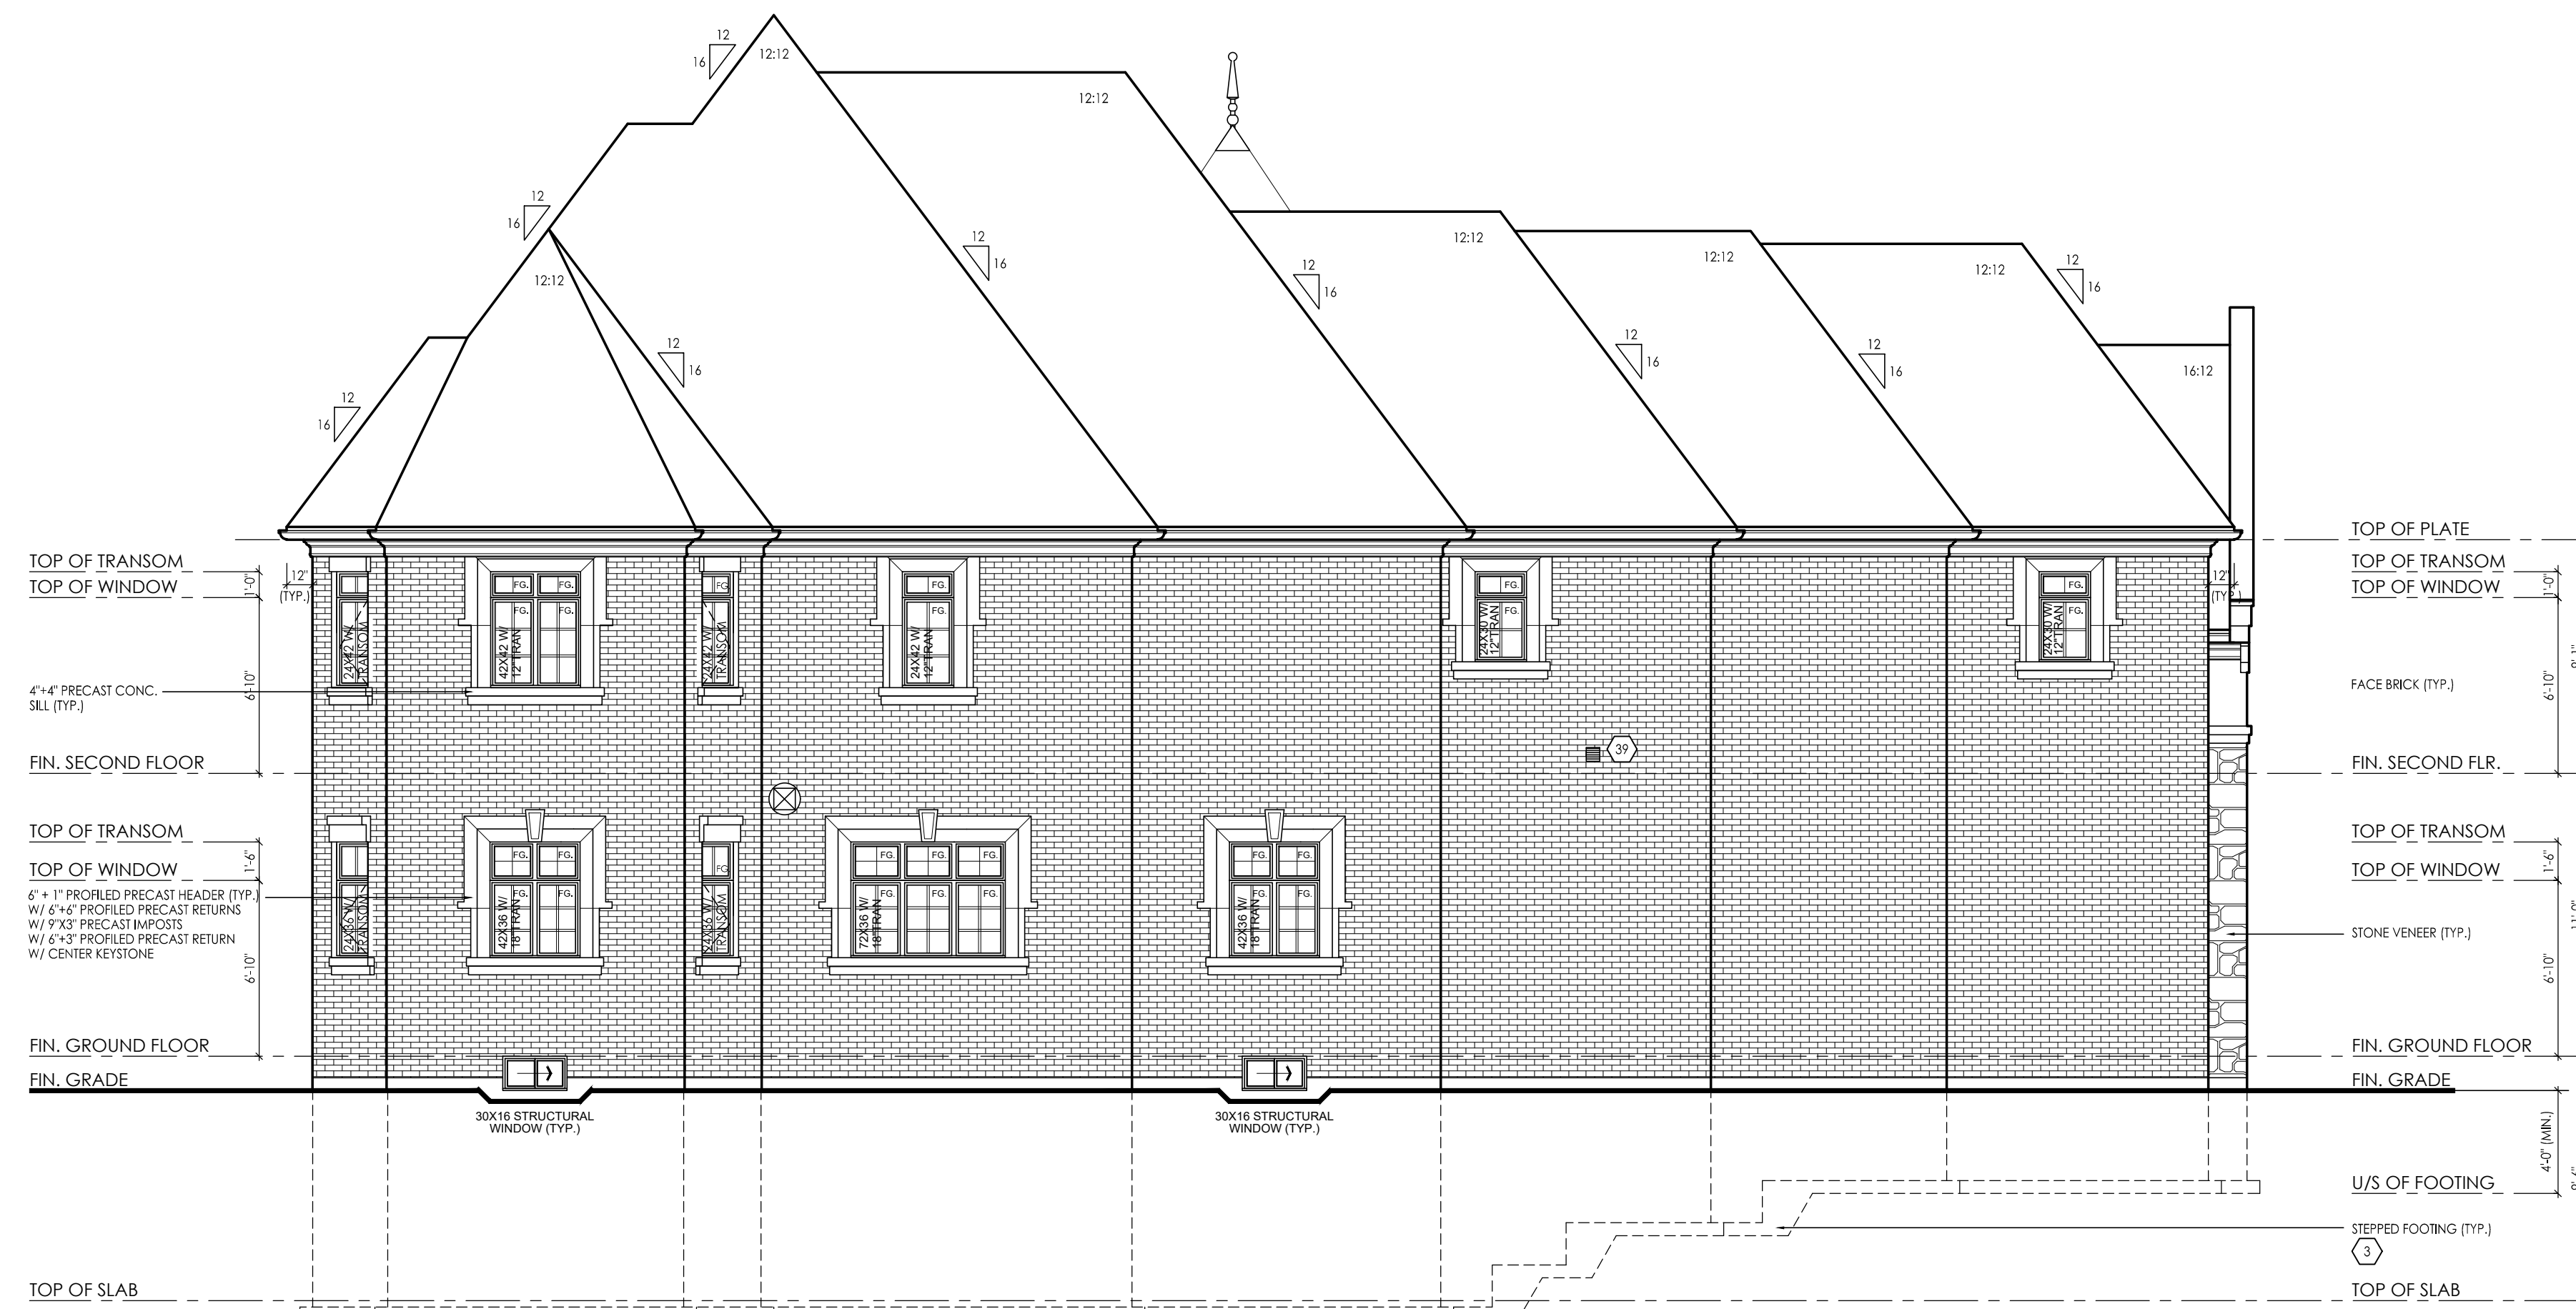

REAR ELEVATION 87-04



REAR ELEVATION 87-04

#	REVISIONS	DATE	BY	CHK
1	ISSUED FOR CLIENT REVIEW	15/05/14	NA	mm
2	ISSUED FOR FINAL	22/05/2015	J	no
3				
4				
5				
6				
7				
8				
9				
10				
11				
12				

Client

Highcastle
Homes

Project

Riverwalk Phase
2
Brampton

Model

87-04

Project #

14021

Scale

3/16" = 1'-0"

Page

A5