


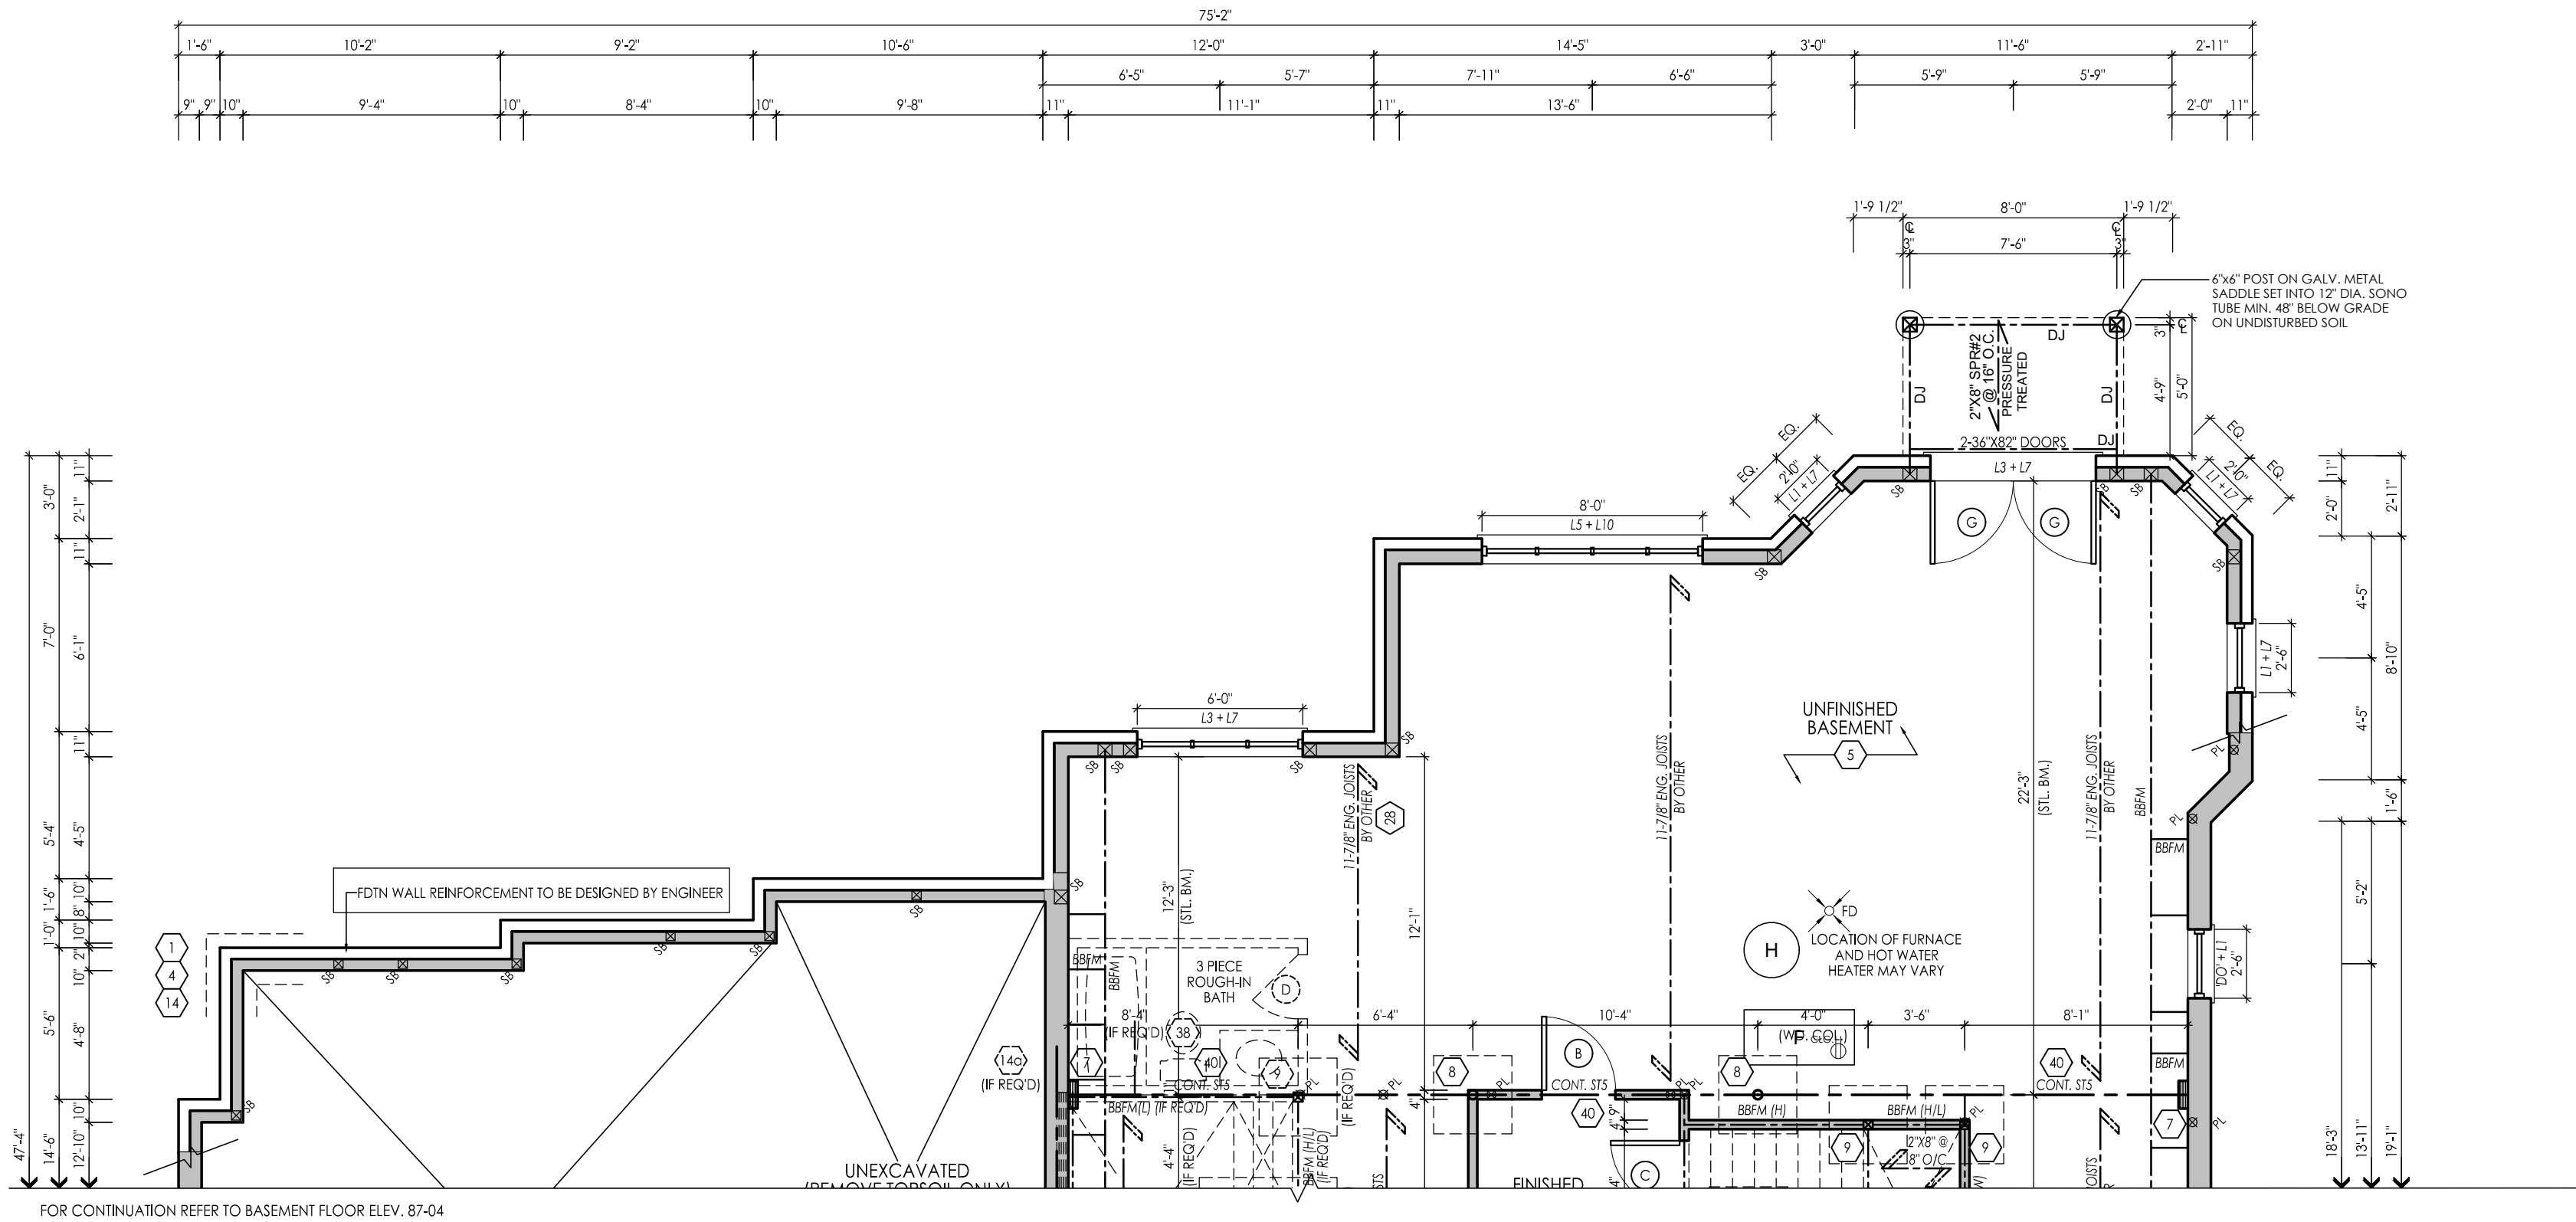


I, NATALIE PANDOLFI, DECLARE THAT I HAVE REVIEWED AND TAKEN DESIGN RESPONSIBILITY FOR THE DESIGN WORK ON BEHALF OF AN DESIGN LTD. UNDER DIVISION C PART 3 SUBSECTION 3.2.4 OF THE BUILDING CODE. I AM QUALIFIED AND THE B.M. IS REQUIRED IN THE APPROPRIATE CLASS/1 CATEGORIES.
QUANDED DESIGNER SIGN: 41549 26995
DATE: JUNE 22, 2015
SIGNATURE:


PARTIAL BASEMENT PLAN ELEV 'A'
WOB CONDITION - LOT 38




PARTIAL GROUND FLOOR PLAN ELEV 'A'
WOB CONDITION - LOT 38

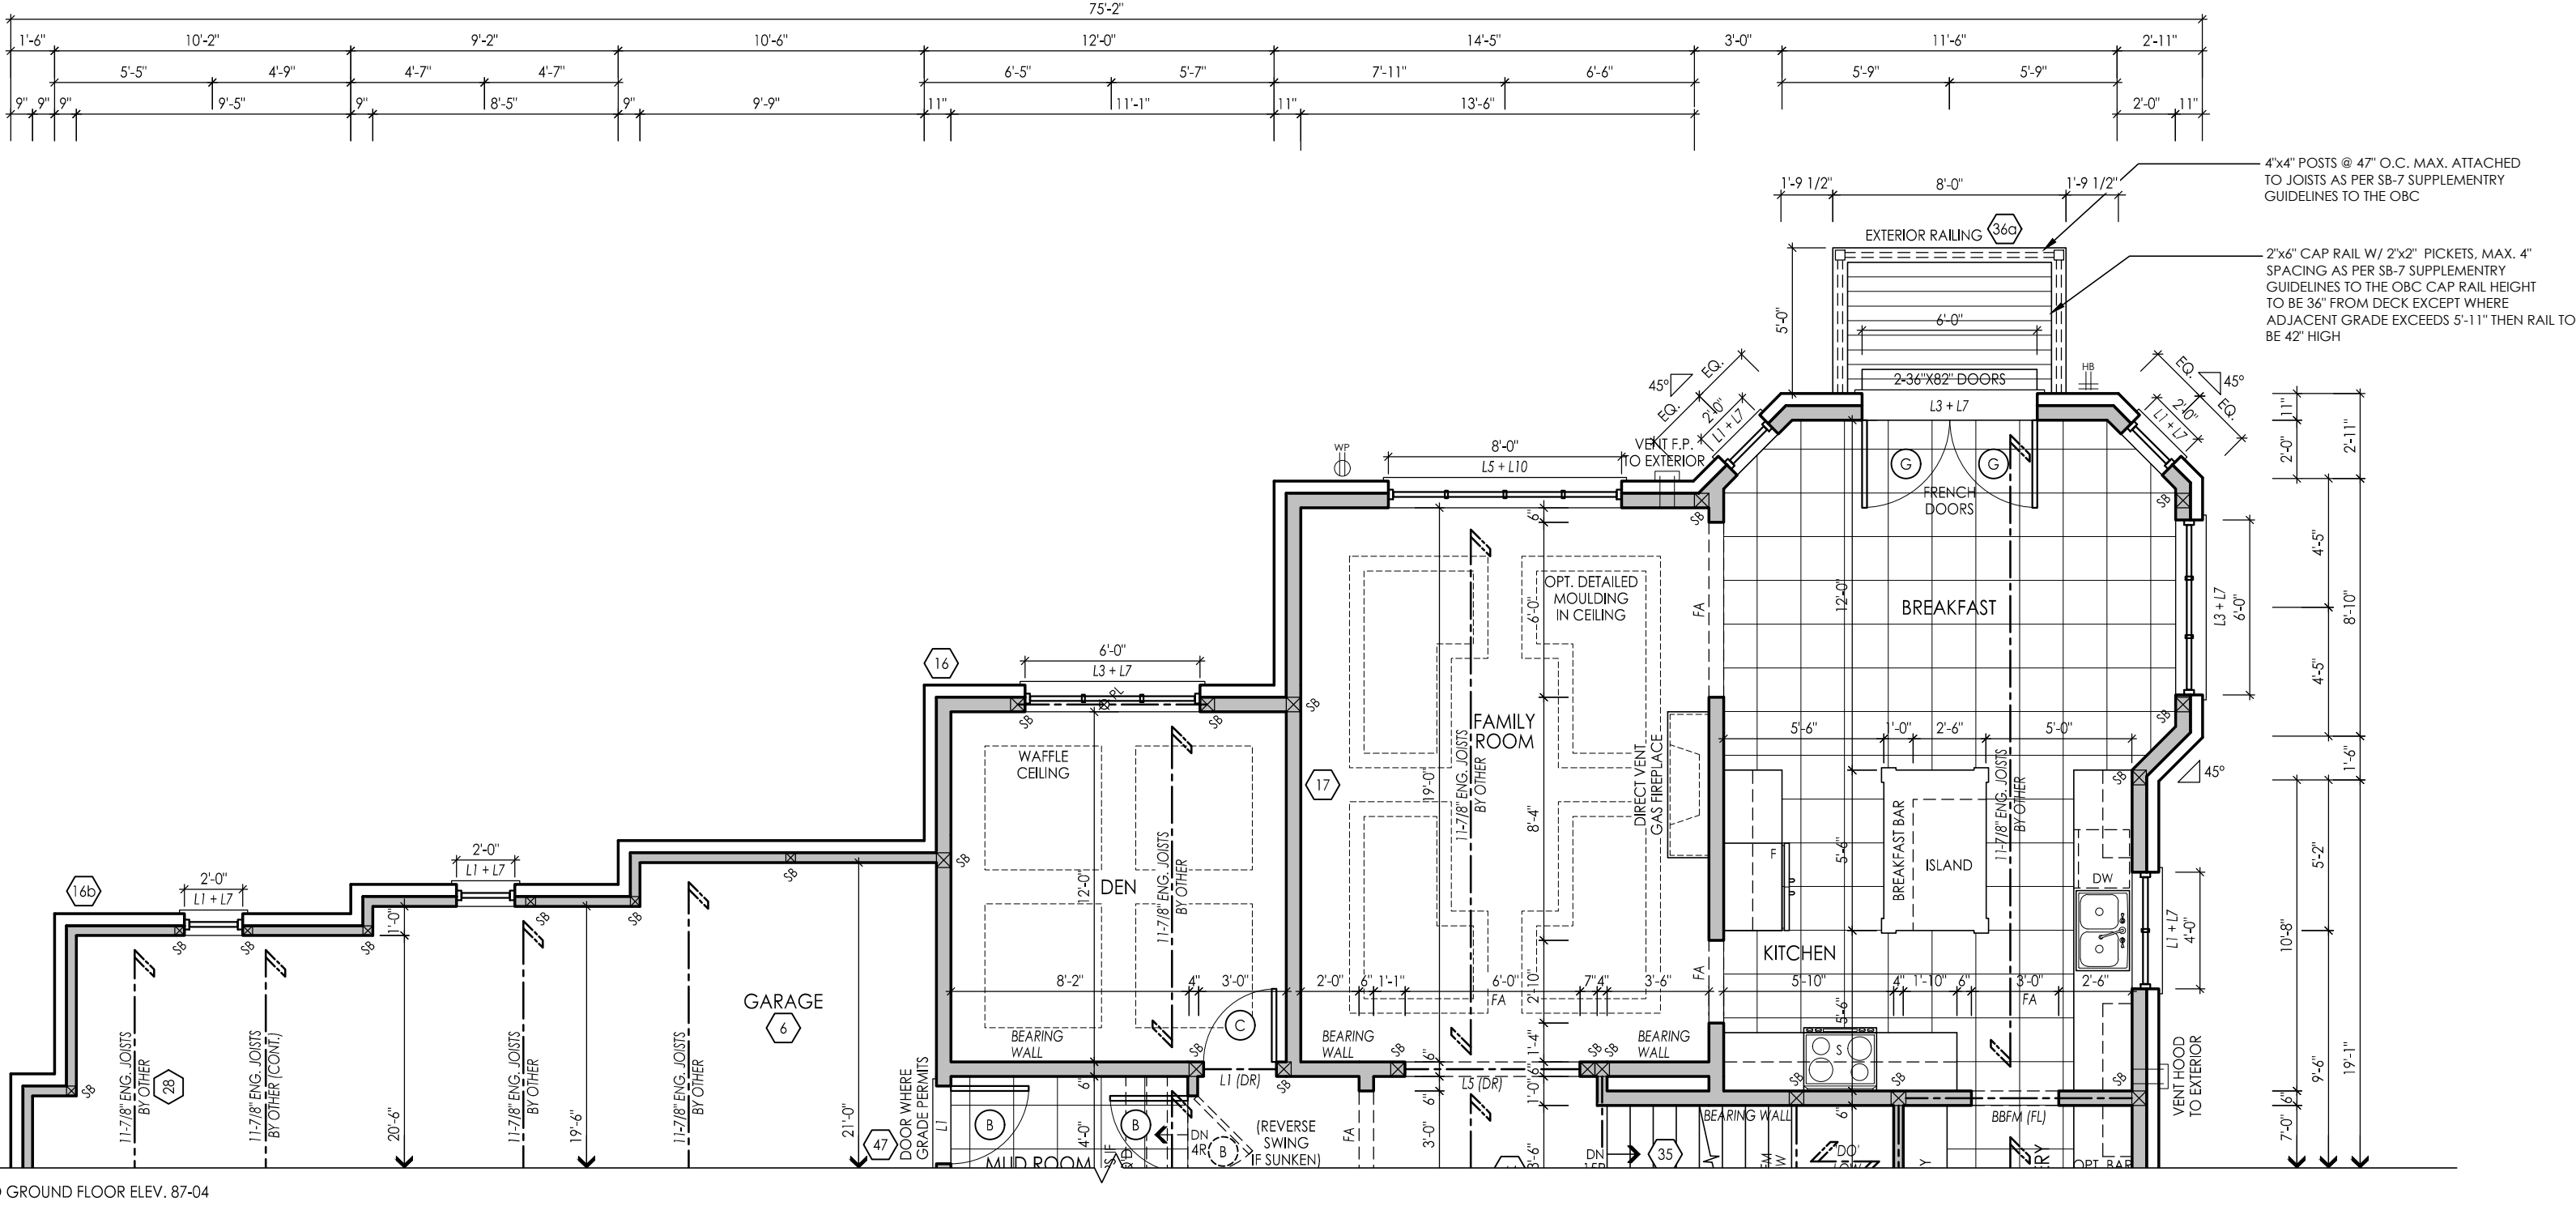

BASEMENT PLAN ELEV 'A'
LOB CONDITION - LOT 39

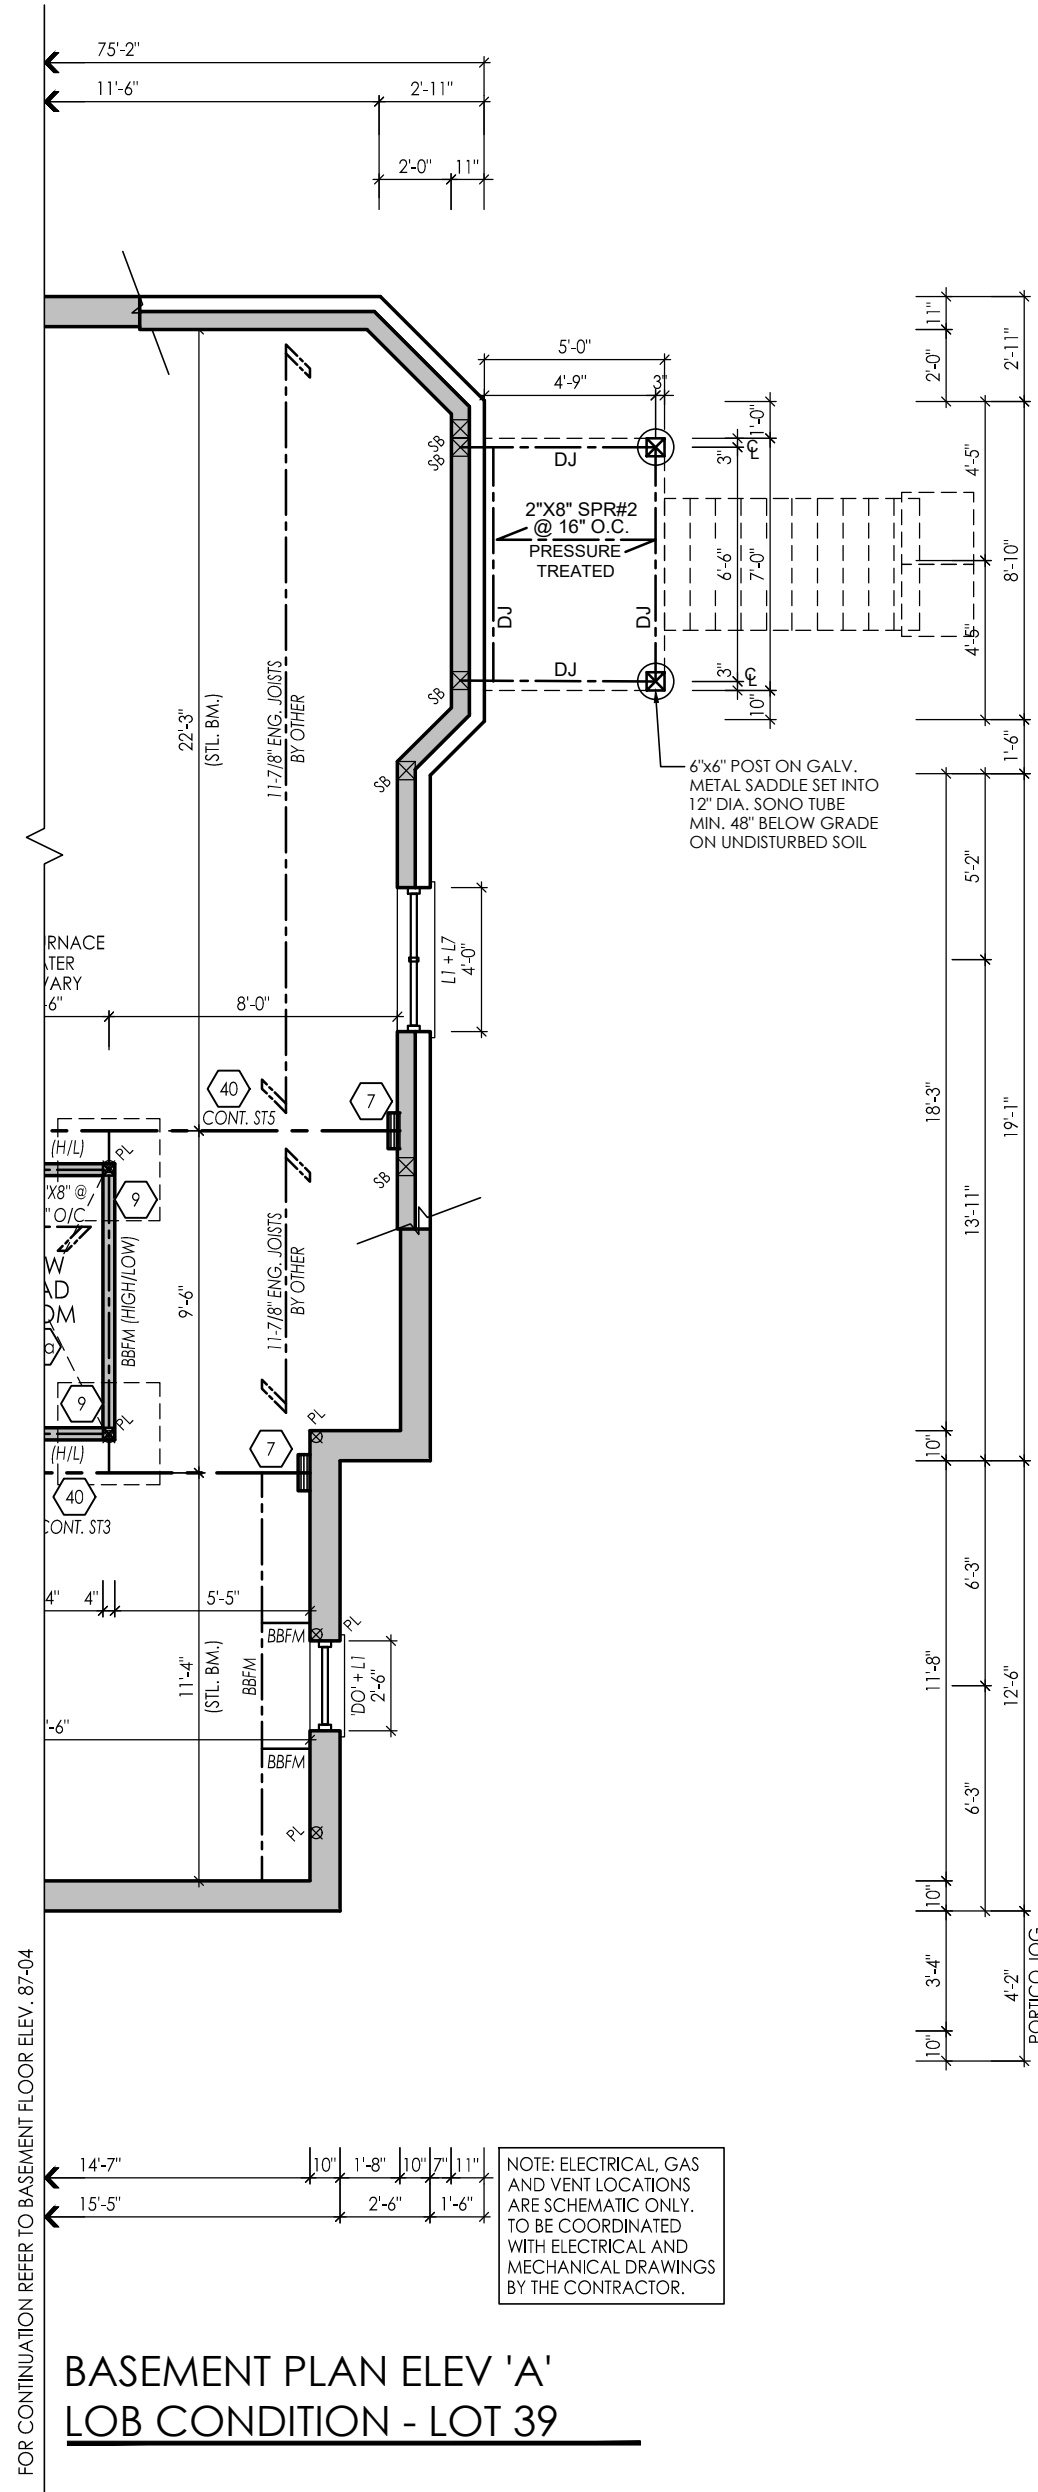

GROUND FLOOR PLAN ELEV 'A'
LOB CONDITION - LOT 39

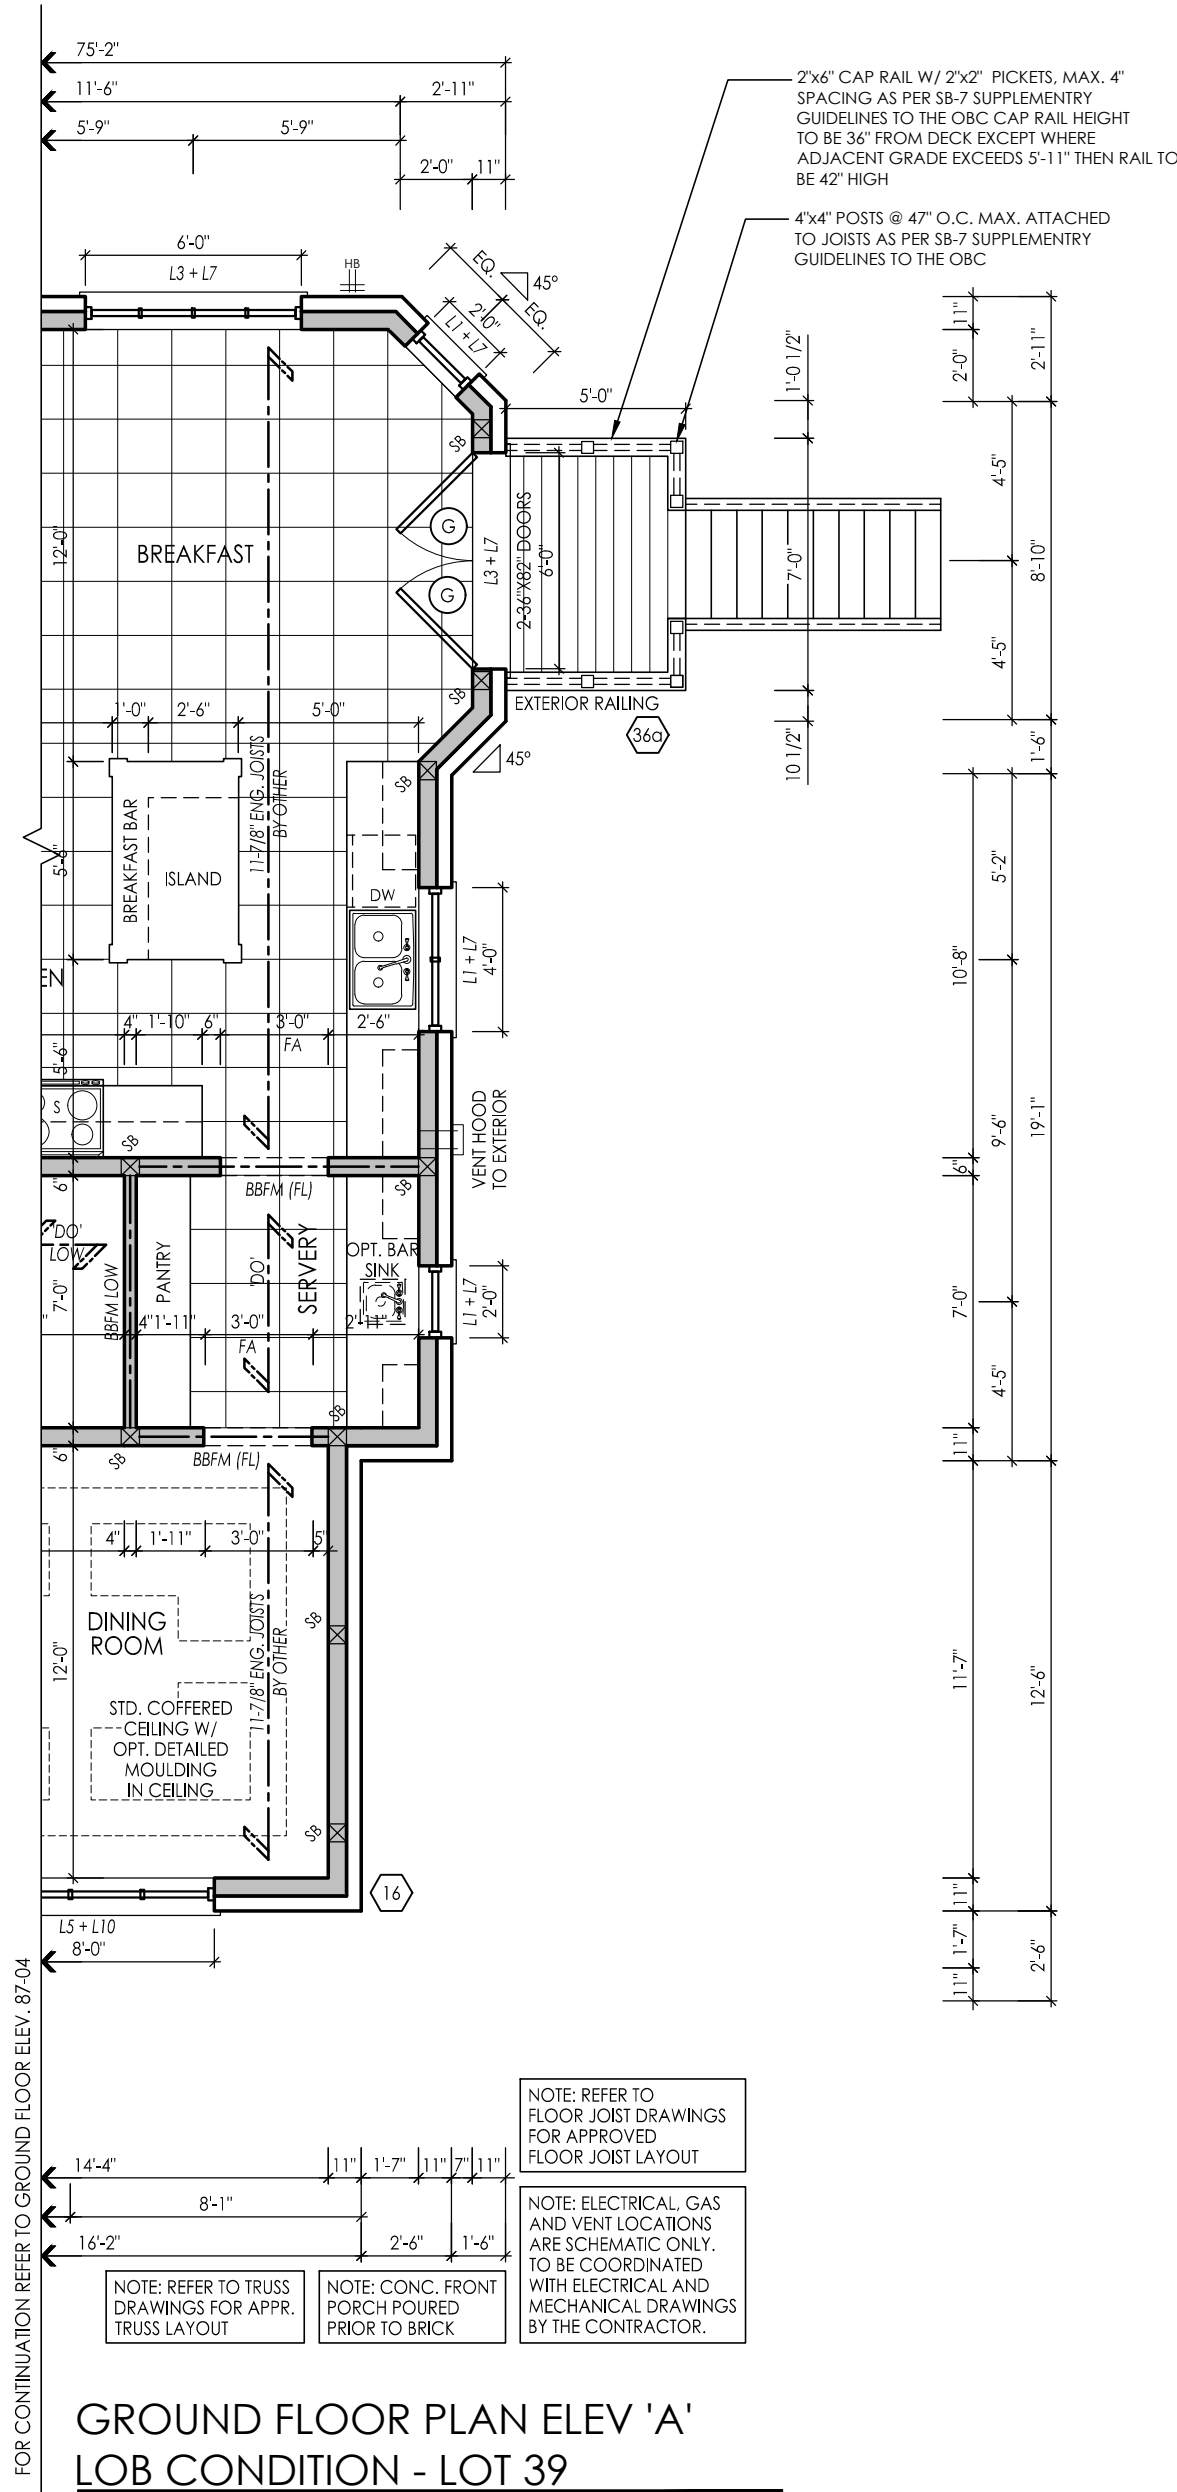

#	revisions	date	dwn	chk
2	ISSUED FOR FINAL	22/06/2015	J	no
3	ADDED DECK CONDITION FOR LOT 38 & 39	20-Jun-16	pr	no
4				
5				
6				
7				
8				
9				
10				
11				
12				

client	Highcastle Homes
project	Riverwalk Phase 2 Brampton
model	87-04
project #	14021
scale	3/16" = 1'-0"
page	A6



I, NATALIE PANDOLFI, DECLARE THAT I HAVE REVIEWED AND TAKEN DESIGN RESPONSIBILITY FOR THE DESIGN WORK ON BEHALF OF AN DESIGN LTD. UNDER DIVISION C-PART 3 SUBSECTION 3.2.4 OF THE BUILDING CODE. I AM QUALIFIED AND THE REVIEW IS REQUIRED IN THE APPROPRIATE CLASSES / CATEGORIES.
QUANTIFIED DESIGNER SIGN: 41549
FRM BCIN: 26995
DATE: JUNE 22, 2015

SIGNATURE:



REAR ELEVATION 'A'
WOB CONDITION - LOT 38



RIGHT SIDE ELEVATION 'A'
LOB CONDITION - LOT 39

ALLOWABLE UNPROTECTED OPENINGS	
TOTAL WALL AREA	1251.8 SF
LIMITING DISTANCE	10m FT
ALLOWABLE OPENINGS	100% SF
ACTUAL OPENINGS	83.45 SF

#	revisions	date	dwn	chk
2	ISSUED FOR FINAL	22/06/2015	J	no
3	ADDED DECK CONITION FOR LOT 38 & 39	20-Jun-16	pr	no
4				
5				
6				
7				
8				
9				
10				
11				
12				

client

Highcastle
Homes

project

Riverwalk Phase
2
Brampton

model

87-04

project #

14021

scale

3/16" = 1'-0"

page

A7