



CONSTRUCTION SUMMARY

Kingsmen (Islington) Inc. / 9560 Islington

Lot/Unit: U248 Block 4 Phase/Building: 1 Model/Floor Plan: The Santorini - 2 Bed+Den (C2-2B)

ELECTRICAL

Inv.5224 Line 68499 9Dec21 / 10Dec21	1 - To supply & install the standard T.V. rough in in the living room and master bedroom... see sketch # 1 & # 2 Note:	
Inv.5224 Line 68500 9Dec21 / 10Dec21	1 - To supply & install the standard Phone rough in in the living room, master bedroom and the Den... see sketch # 1 & # 2 Note:	
Inv.5224 Line 68501 9Dec21 / 10Dec21	1 - To supply & install the standard ceiling lights to the upper landing, dining room, between powder room and pantry and the kitchen eating area... see sketch # 1 Note:	
Inv.5224 Line 68502 9Dec21 / 10Dec21	1 - Relocate the std. ceiling light in the kitchen over to the island in the kitchen... see sketch # 1 Note:	
Inv.5224 Line 68503 9Dec21 / 10Dec21	1 - To supply & install FIVE slim LED Down pot lights (AFR4-0930-WH) in the kitchen on a sep. switch ... see sketch # 1 Note:	
Inv.5224 Line 68504 9Dec21 / 10Dec21	1 - To supply & install SIX slim LED Down pot lights (AFR4-0930-WH) in the living room area on a sep. switch ... see sketch # 1 Note:	

EXTRAS AS PER OFFER

Note:	
-------	--


Unit U248 Block 4
"9560 Islington"
Sketch # 1

9560
ISLINGTON

THE SANTORINI

SKYLINE COLLECTION

1955 SQ. FT.

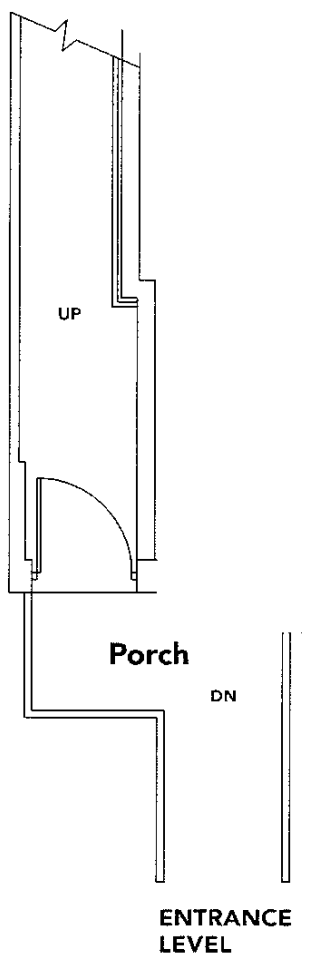

③


④

①

BLOCK 4

②

LIVING LEVEL

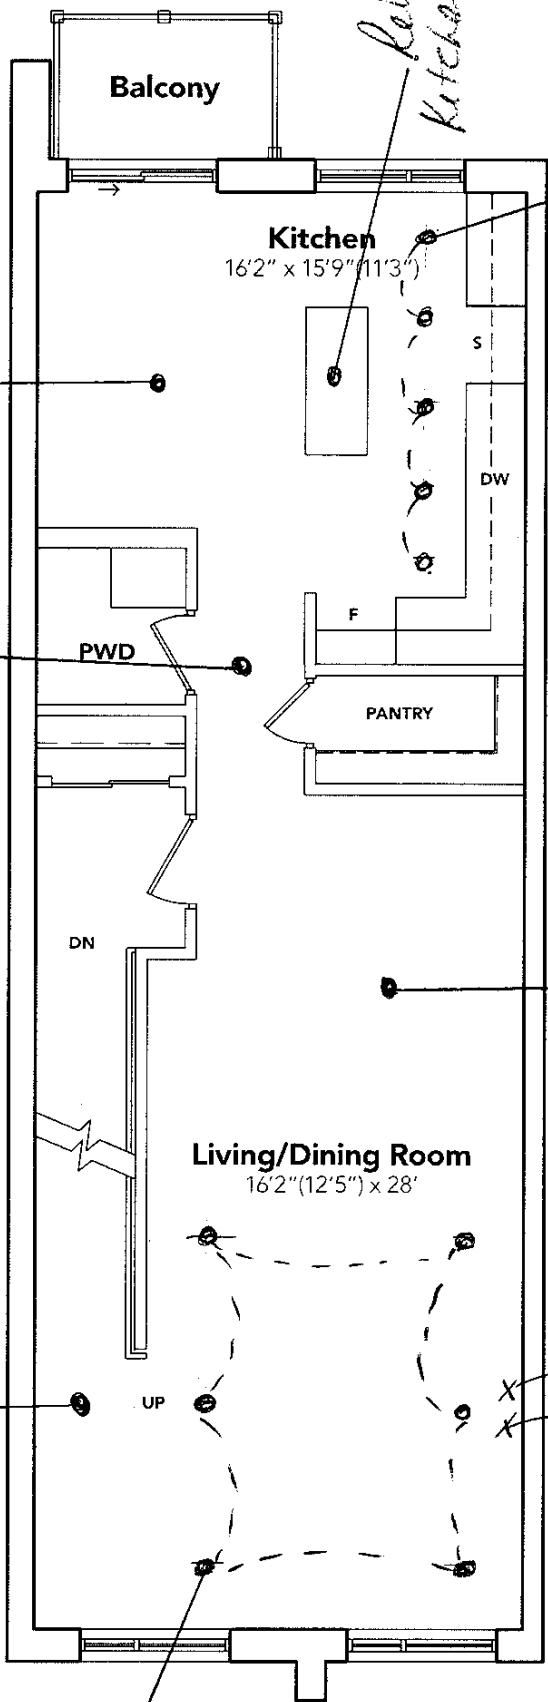

Starlight

Starlight

Starlight

Relocated Kitchen Light

5 pot lights on a sep. switch

Starlight

6 pot lights on a sep. switch

KINGSLEY


All prices, figures, areas, specifications, and information are subject to change without notice. All areas are stated. Dimensions are approximate. Machine is provided as a guide only. Living area is measured. Footage may vary. Measurements are approximate and are not to scale. 1/8" = 1'-0"

Unit U248 Block 4
"9560 Islington"
Sketch # 2


9560
ISLINGTON

THE SANTORINI
SKYLINE COLLECTION

1955 SQ. FT.

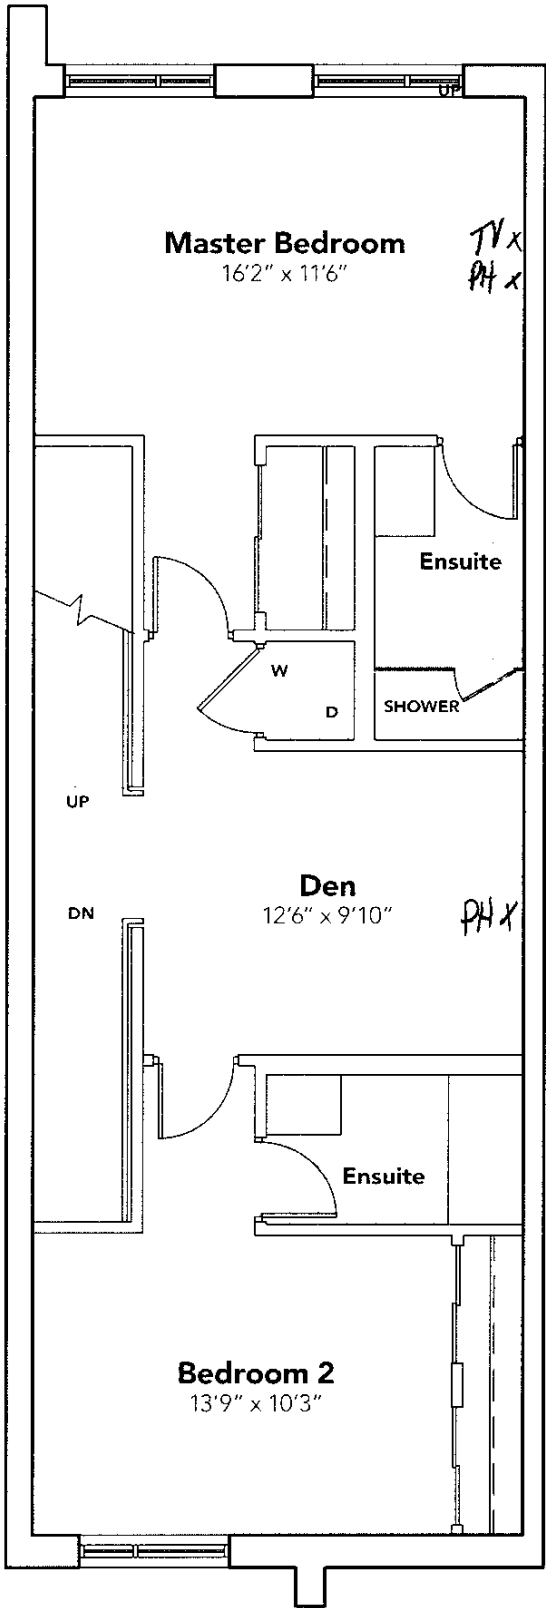

BEDROOM
LEVEL

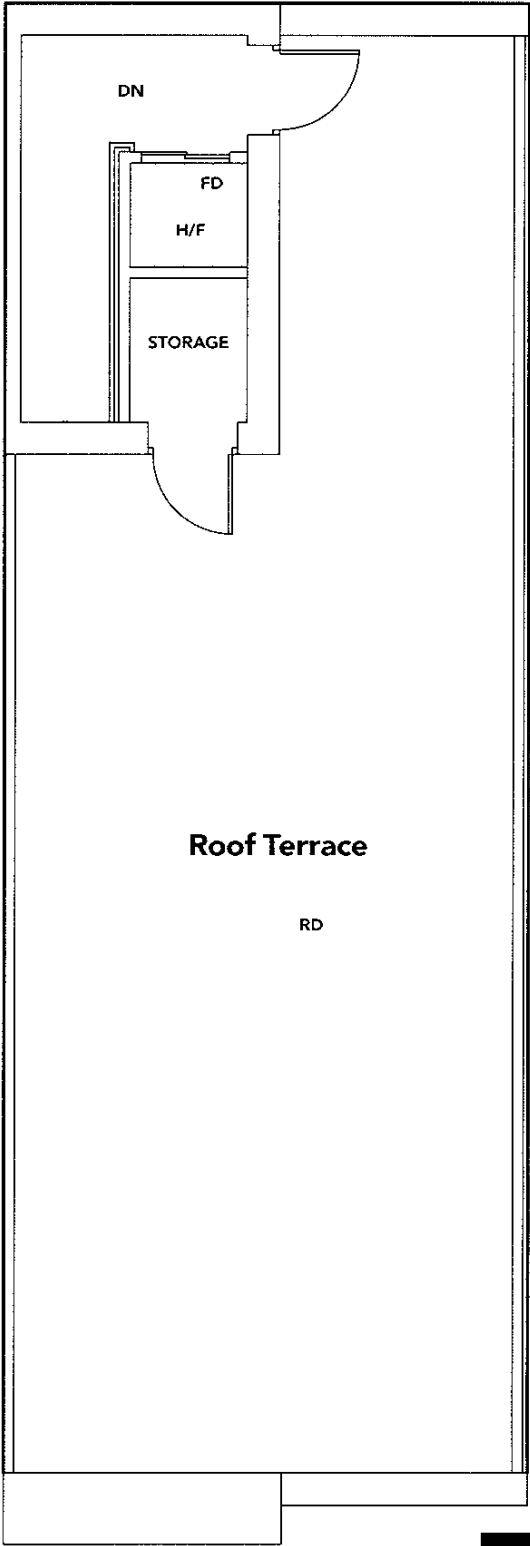

TERRACE
LEVEL



All spaces, figures, views, specifications and information are subject to change without notice. All areas and stated dimensions are approximate. Mechanical equipment, utility, storage and stairs, including door and window lintels may vary from standard. For more information, contact Kingsley at 1-800-833-1111.