





SW 7038 TONY TAUPE

BLOCK

6	REV. AS PER CONST. SUMMARY	FEB6-14	SD
5	ISSUED AS INVENTORY UNIT	APR15-13	SD
4	ISSUED FOR BLACKLINE INSERT	MAR27-13	SD
3	REV. AS PER TRUSS & JOIST LAYOUT	JAN15-13	SD
2	ISSUED FOR FOUNDATION ONLY	JAN8-13	SD
1	ISSUED FOR PRICING ONLY	NOV16-12	SD
No.	Description	Date	By
REVISED(S)			

file number: DR508	drawn by: A. FRANÇOIS	date: OCT. 2003	scale: 3/16"=1'	sheet no:	3A.4 9
--------------------	-----------------------	-----------------	-----------------	-----------	-----------

Paint Scheme 2/2

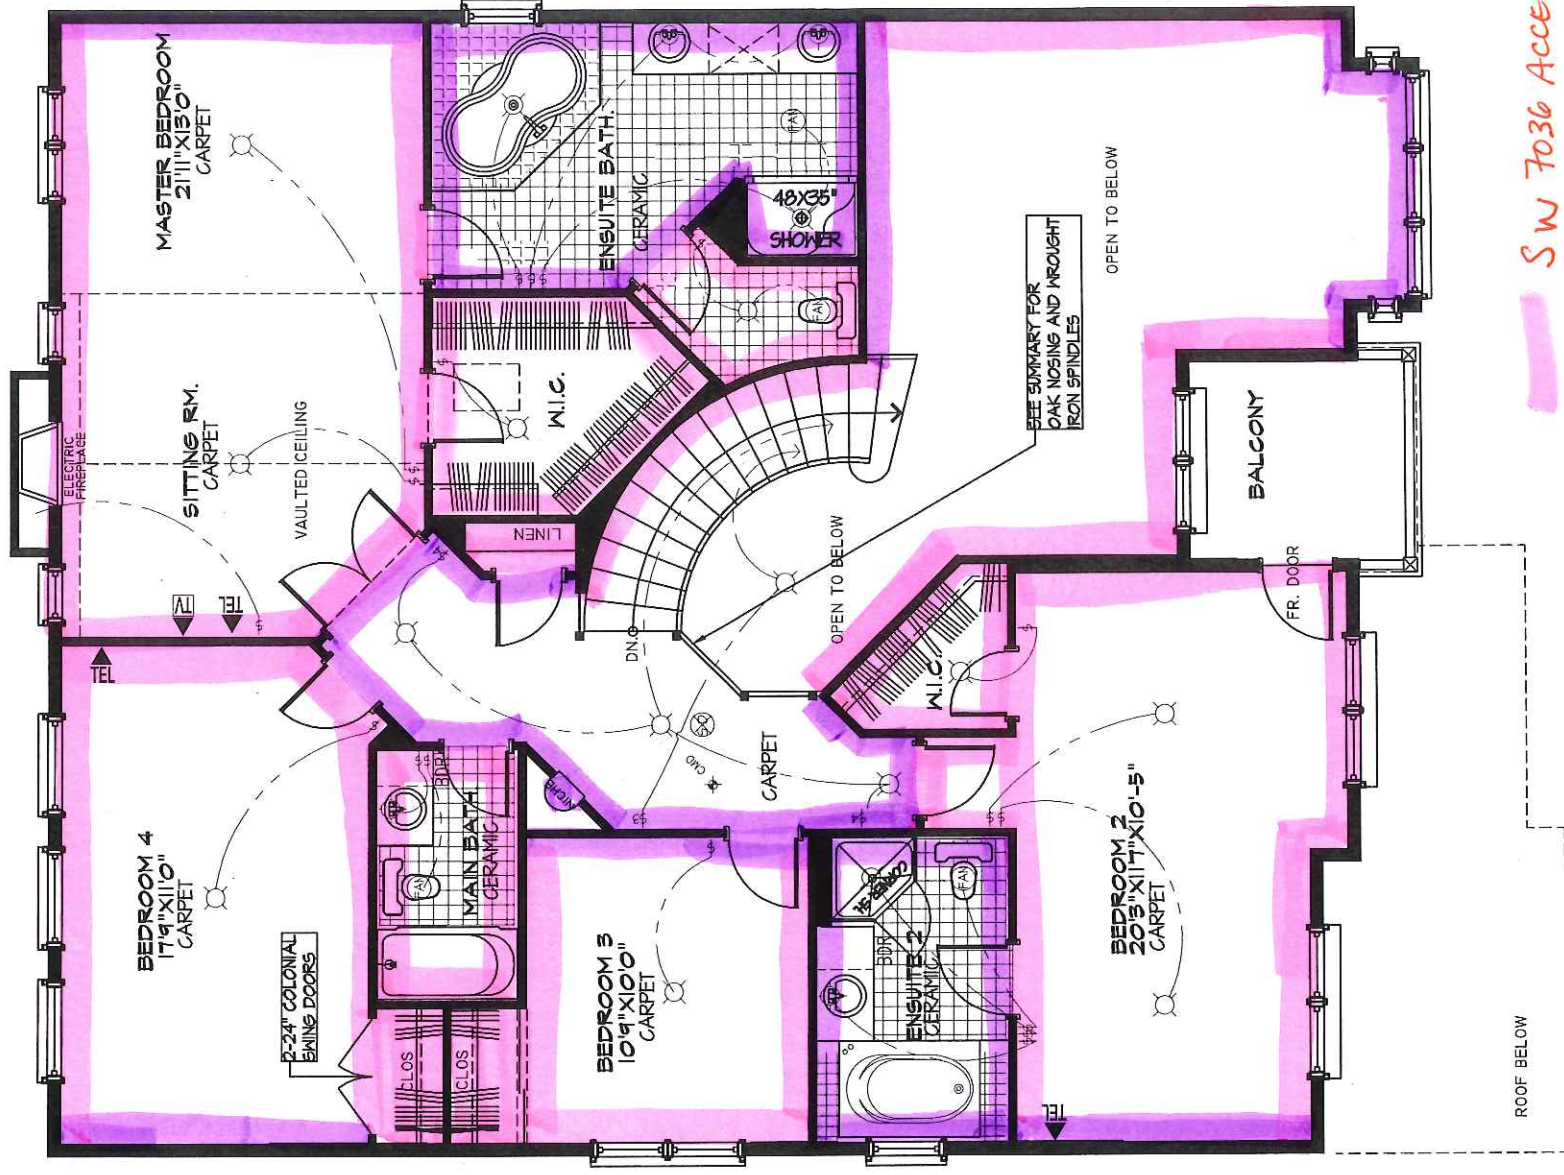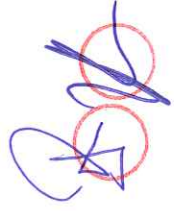


ROOF BELOW

OPEN TO BELOW

OPEN TO BELOW

SEE SUMMARY FOR
OAK NOSING AND WROUGHT
IRON SPINDLES

SECOND FLOOR PLAN ELEV. A (ALT. 4BED W ENSUITE 2, 1517 SF+350 OTB)

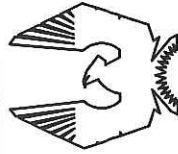

PHOENIX HOMES

SITE: DEER RUN

BLOCK

CIVIC ADDRESS:
411 WEST RIDGE DR.

193

CHEASAPEAKE-2007-A-4-2-ENSUITE

No.	Description	Date	By
6	REV. AS PER CONST. SUMMARY	FEB-14	SD
5	ISSUED AS INVENTORY UNIT	APR-13	SD
4	ISSUED FOR BLACKLINE INSERT	MAR-13	SD
3	REV. AS PER TRUSS & JOIST LAYOUT	JAN-13	SD
2	ISSUED FOR FOUNDATION ONLY	JAN-13	SD
1	ISSUED FOR PRICING ONLY	NOV-12	SD
REVISIONS			

file number: DR508	drawn by: A. FRANCOEUR	date: OCT. 2003	scale: 3/16" = 1'	sheet no: 4A.4.2E 9
--------------------	------------------------	-----------------	-------------------	------------------------