


6108 Latte

7058 Magnetic Gray

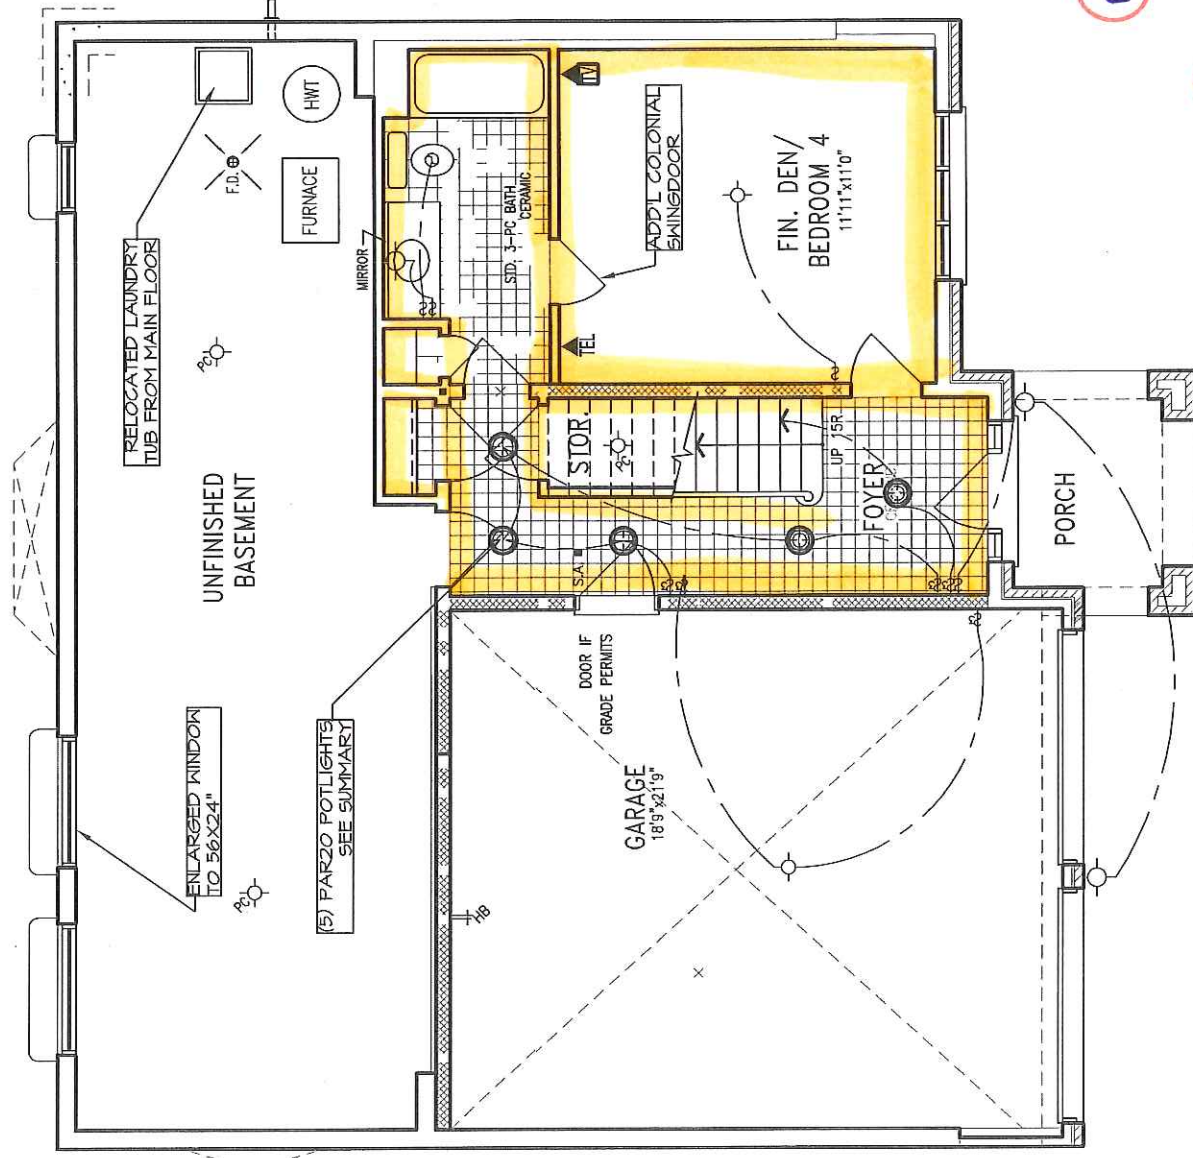

LOWER LEVEL PLAN 'B'

50-2

Footprint:	50-2
Site Title:	LOWER LEVEL PLAN-B
Drawn By:	RK- McLEAN
Checked By:	
Date:	JANUARY 2008
Scale:	3/16"=1'
Sheet No:	2B
	9

No.	Description	Date	By
2	REV. AS PER CONST. SUMMARY	MAR23-12	SD
1	ISSUED FOR FOUNDATION ONLY	JAN31-12	SD

WADDINGTON-2012-B
SITE: HERITAGE HILLS
LOT NUMBER: 122
CIVIC ADDRESS: 138 INGERSOLL CRES.

Viljoen Architect Inc.
300 A. Wilson Avenue North York, Ontario M3H 1S8 TEL: (416) 630-2255 FAX: (416) 630-4782

PHOENIX HOMES

SEE SUMMARY FOR
FIREPLACE UPGRADES

6) PAR20 POTLIGHTS
ON DIMMER SWITCH

6) PAR20 POTLIGHTS
ON DIMMER SWITCH

6) PAR20 POTLIGHTS
ON DIMMER SWITCH

6) PAR20 POTLIGHTS
ON DIMMER SWITCH

STEPS MAY
VARY

WINDOW SEAT

BREAKFAST
10'0" x 13'0"

FAMILY ROOM
17'0" x 13'0"

D.V. GAS
FIREPLACE

DEN
8'4" x 8'7"

CARPET

WIC

P.W.D.

MIRROR

OPEN TO
ABOVE

UP 16R

DN 14R

SA

WIC

P.W.D.

MIRROR

OPEN TO
ABOVE

UP 16R

DN 14R

SA

WIC

P.W.D.

MIRROR

OPEN TO
ABOVE

UP 16R

DN 14R

SA

WIC

P.W.D.

MIRROR

OPEN TO
ABOVE

UP 16R

DN 14R

SA

WIC

P.W.D.

MIRROR

OPEN TO
ABOVE

UP 16R

DN 14R

SA

WIC

P.W.D.

MIRROR

OPEN TO
ABOVE

UP 16R

DN 14R

SA

WIC

P.W.D.

MIRROR

OPEN TO
ABOVE

UP 16R

DN 14R

SA

WIC

P.W.D.

MIRROR

OPEN TO
ABOVE

UP 16R

DN 14R

SA

WIC

P.W.D.

MIRROR

6) PAR20 POTLIGHTS
ON DIMMER SWITCH

6) PAR20 POTLIGHTS
ON DIMMER SWITCH

6) PAR20 POTLIGHTS
ON DIMMER SWITCH

6) PAR20 POTLIGHTS
ON DIMMER SWITCH

STEPS MAY
VARY

WINDOW SEAT

BREAKFAST
10'0" x 13'0"

FAMILY ROOM
17'0" x 13'0"

D.V. GAS
FIREPLACE

DEN
8'4" x 8'7"

CARPET

WIC

P.W.D.

MIRROR

OPEN TO
ABOVE

UP 16R

DN 14R

SA

WIC

P.W.D.

MIRROR

OPEN TO
ABOVE

UP 16R

DN 14R

SA

WIC

P.W.D.

MIRROR

OPEN TO
ABOVE

UP 16R

DN 14R

SA

WIC

P.W.D.

MIRROR

OPEN TO
ABOVE

UP 16R

DN 14R

SA

WIC

P.W.D.

MIRROR

OPEN TO
ABOVE

UP 16R

DN 14R

SA

WIC

P.W.D.

MIRROR

OPEN TO
ABOVE

UP 16R

DN 14R

SA

WIC

P.W.D.

MIRROR

OPEN TO
ABOVE

UP 16R

DN 14R

SA

WIC

P.W.D.

MIRROR

OPEN TO
ABOVE

UP 16R

DN 14R


SA

WIC

P.W.D.

MIRROR

MAIN LEVEL PLAN 'B'

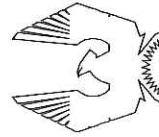

PHOENIX HOMES

Viljoen
Architect
Inc.

300 A Wilson Avenue
North York, Ontario
M3H 1S8
TEL: (416) 630-2255
FAX: (416) 630-4782

WADDINGTON-2012-B

SITE: HERITAGE HILLS

LOT NUMBER:
122

CIVIC ADDRESS:
130 INGERSOLL CRES.

50-2

Footprint:	50-2
SPR. 1110: MAIN FLOOR PLANS	
drawn by:	RK- McLEAN
checked by:	
date:	JANUARY 2006
scale:	3/16"=1'
sheet no:	3B
	9

No.	Description	Date	By
2	REV. AS PER CONST. SUMMARY	MAR23-12	SD
1	ISSUED FOR FOUNDATION ONLY	JAN31-12	SD



2	REV. AS PER CONST. SUMMARY	MAR23-12	SD
1	ISSUED FOR FOUNDATION ONLY	JAN31-12	SD
No.	Description	Date	By
REVISIONS			