



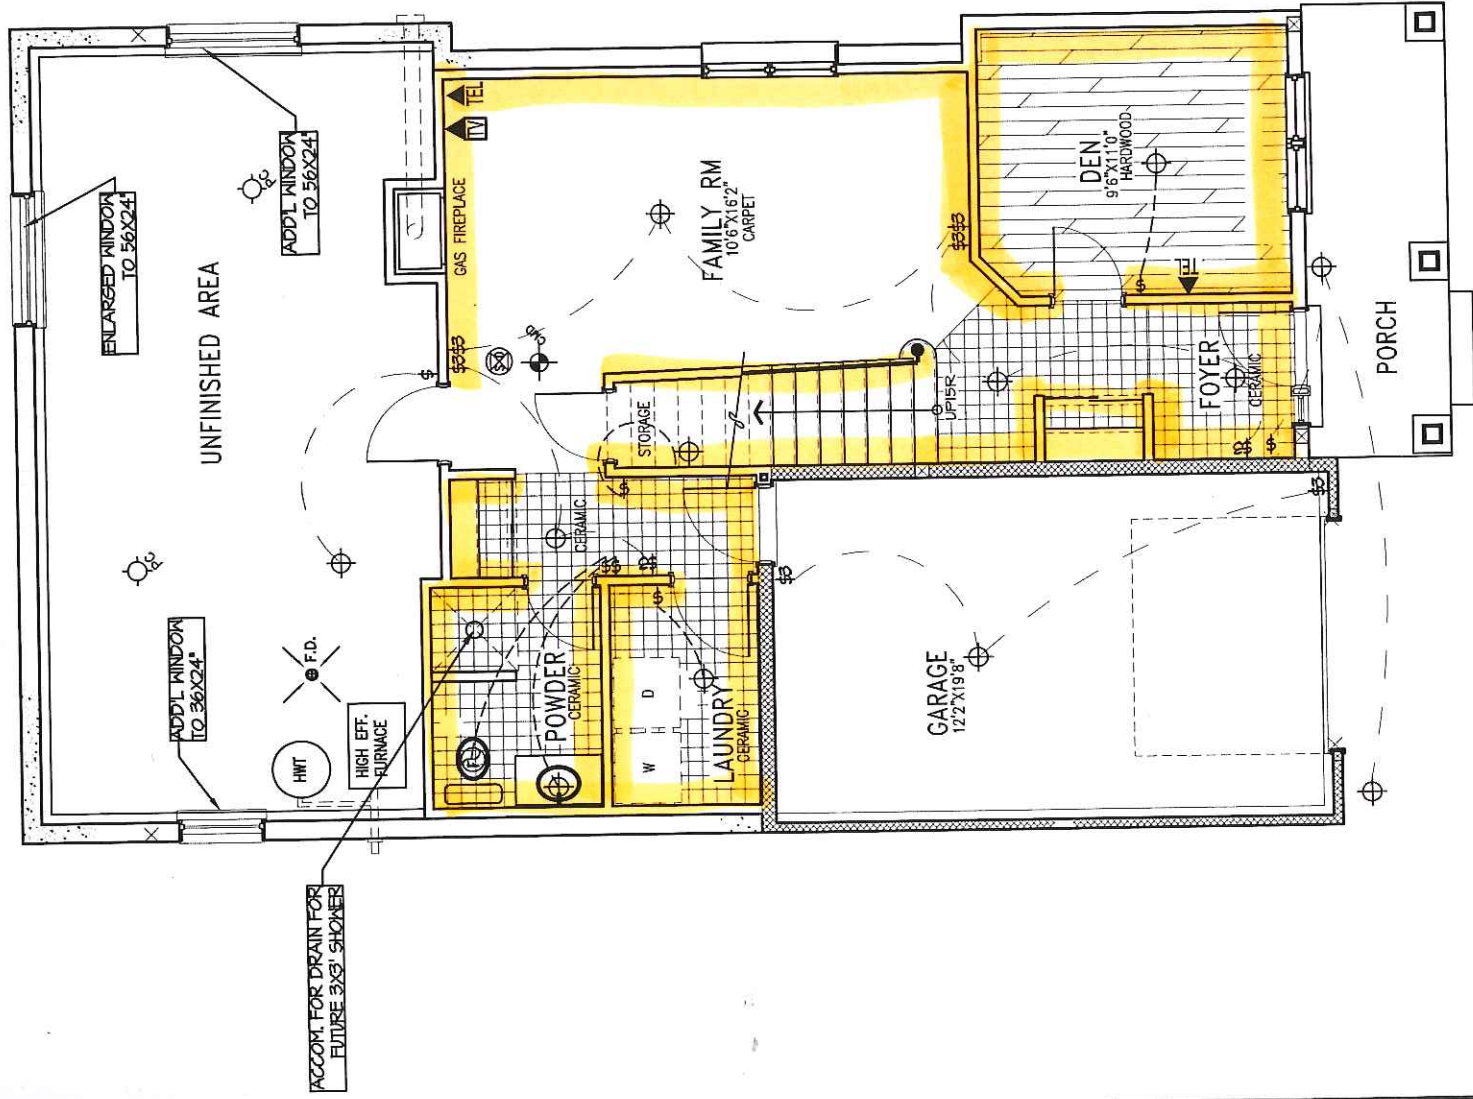

Handwritten signature/initials in blue ink.

7527 Nantucket Dune

GROUND FLOOR PLAN A
581 SQ. FT.

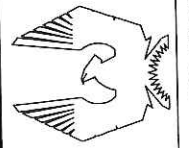

PHOENIX HOMES

GOSFORD-2011-A

SITE: HERITAGE HILLS


LOT NUMBER:

CIVIC ADDRESS:
424 TILLSONBURG ST.


53

footprint:	35'-6"
drawn by:	TL
date:	OCT/11
scale:	3/16" = 1'-0"
sheet no:	3A 8

No.	Description	Date	By
2	REV. AS PER CONST. SUMMARY	SEP10-12	SD
1	ISSUED FOR FOUNDATION ONLY	JUL1-12	SD

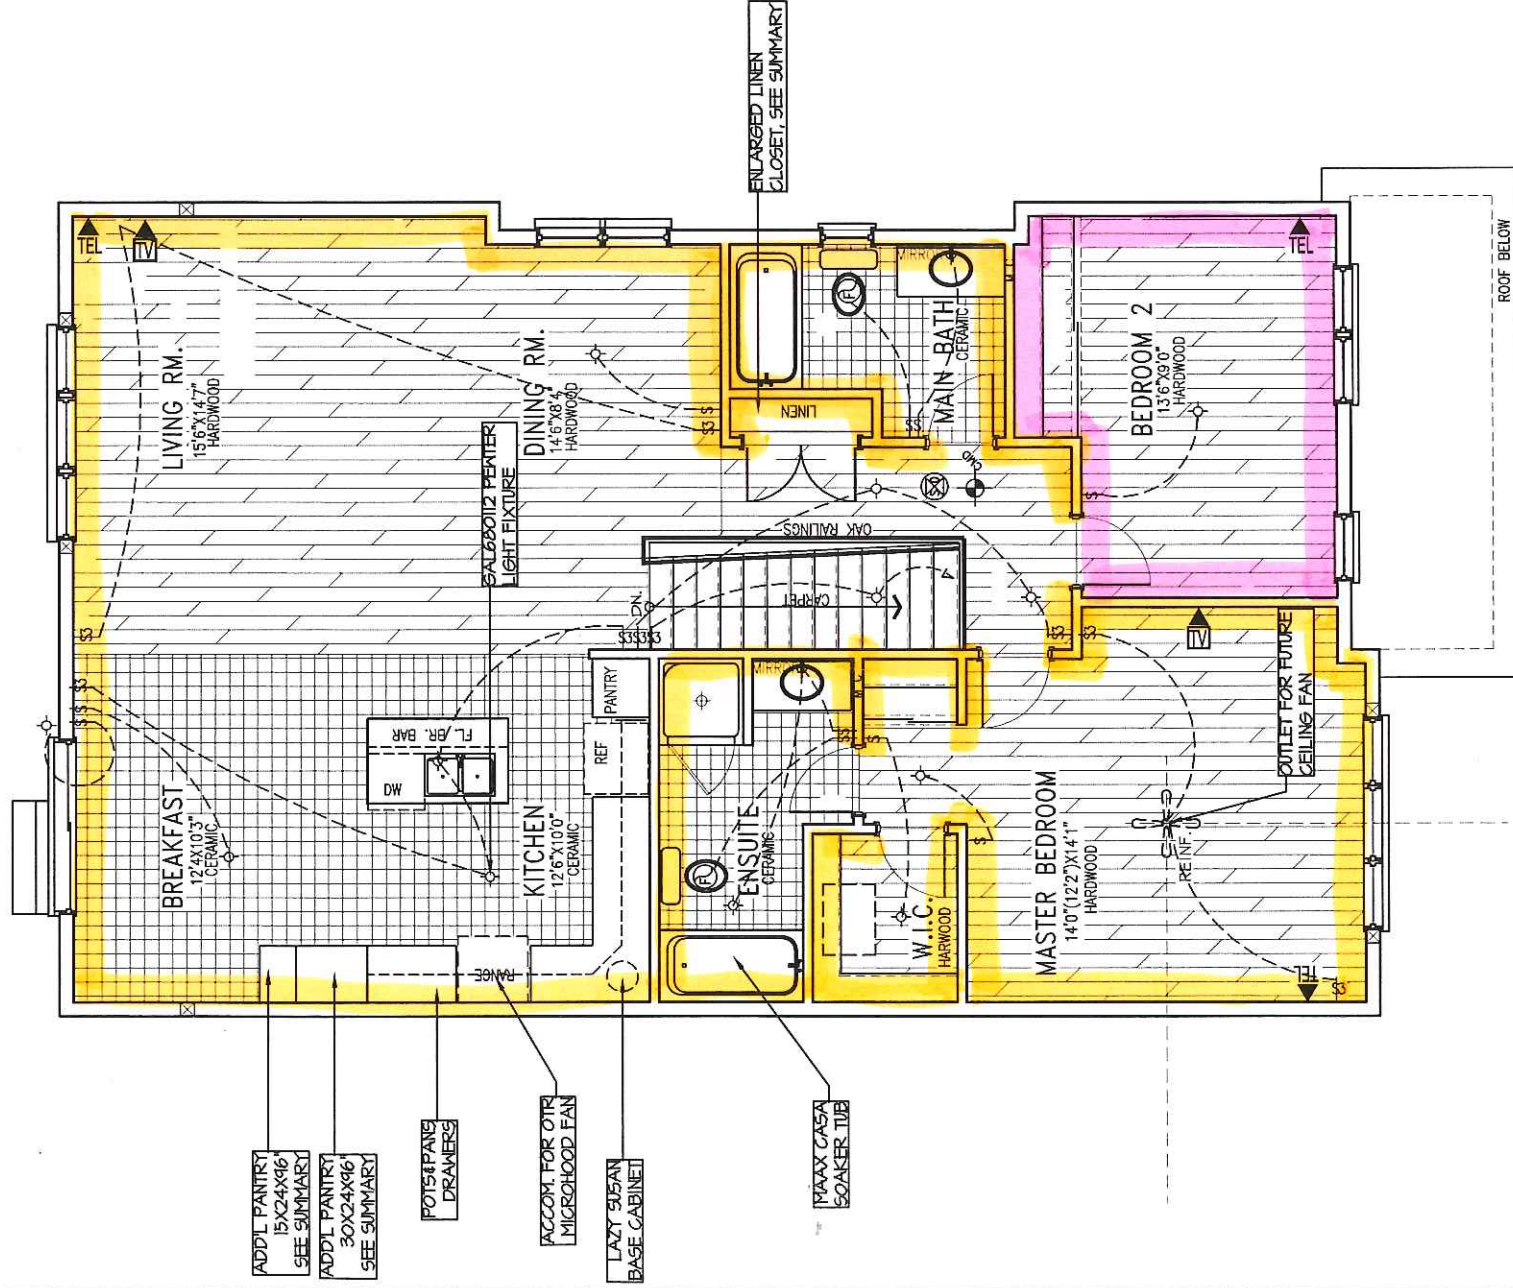

7527 Nantucket Dune
6568 Lighthearted Pink.

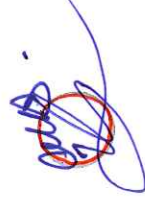

PHOENIX HOMES

GOSFORD-2011-A

SITE: HERITAGE HILLS

LOT NUMBER: 53

CIVIC ADDRESS:
424 TILLSONBURG ST.

[illegible]

footprint:	35'-6"		
drawn by:	TL		
date:	06/11		
scale:	3/16"=1'-0"		
sheet no:	<table border="1"> <tr> <td>4A</td> <td>8</td> </tr> </table>	4A	8
4A	8		