
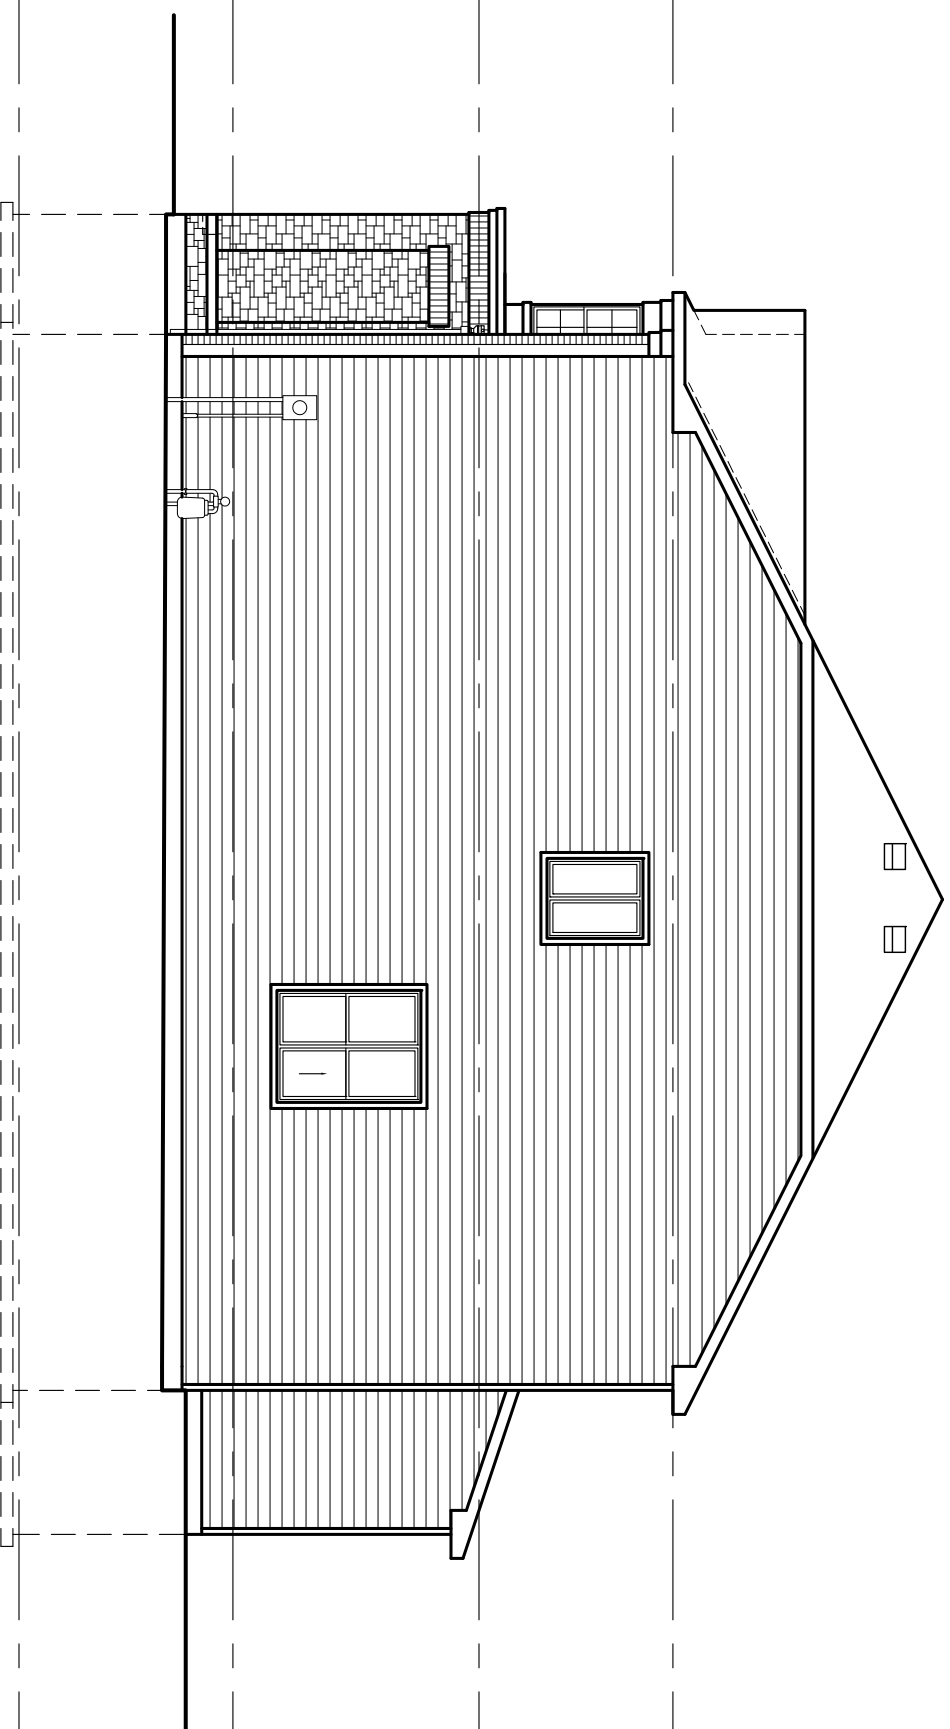


$$\text{AREA} = 340.95 \text{ SM} \\ (3670 \text{ SF})$$
[illegible]

UNIT T20-8 (REV.)
ELEV. 'B'

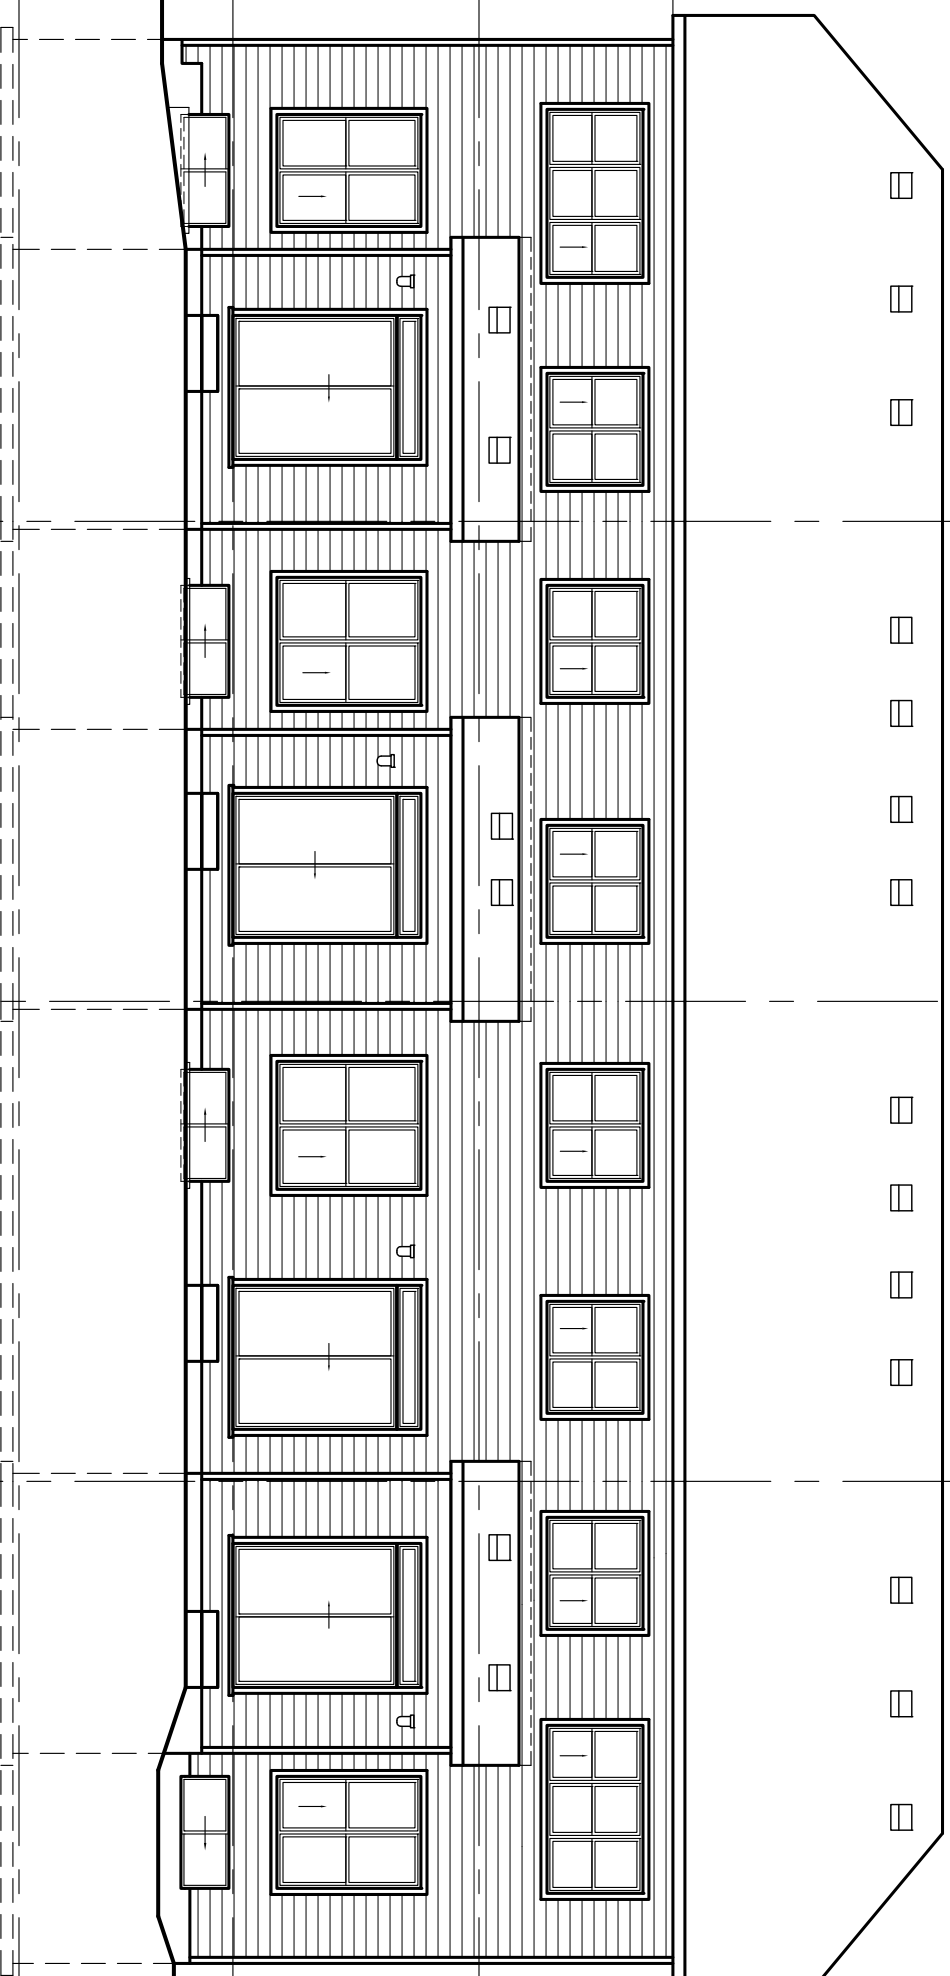


UNIT T20-8 (REV. 9)
ELEV. 'B'

UNIT T20-4
ELEV. 'B'

UNIT T20-3 (REV.)
ELEV. 'B'

UNIT T20-8
ELEV. 'B'

PROVIDE 45min FRR & NON-COMBUSTIBLE CLADDING

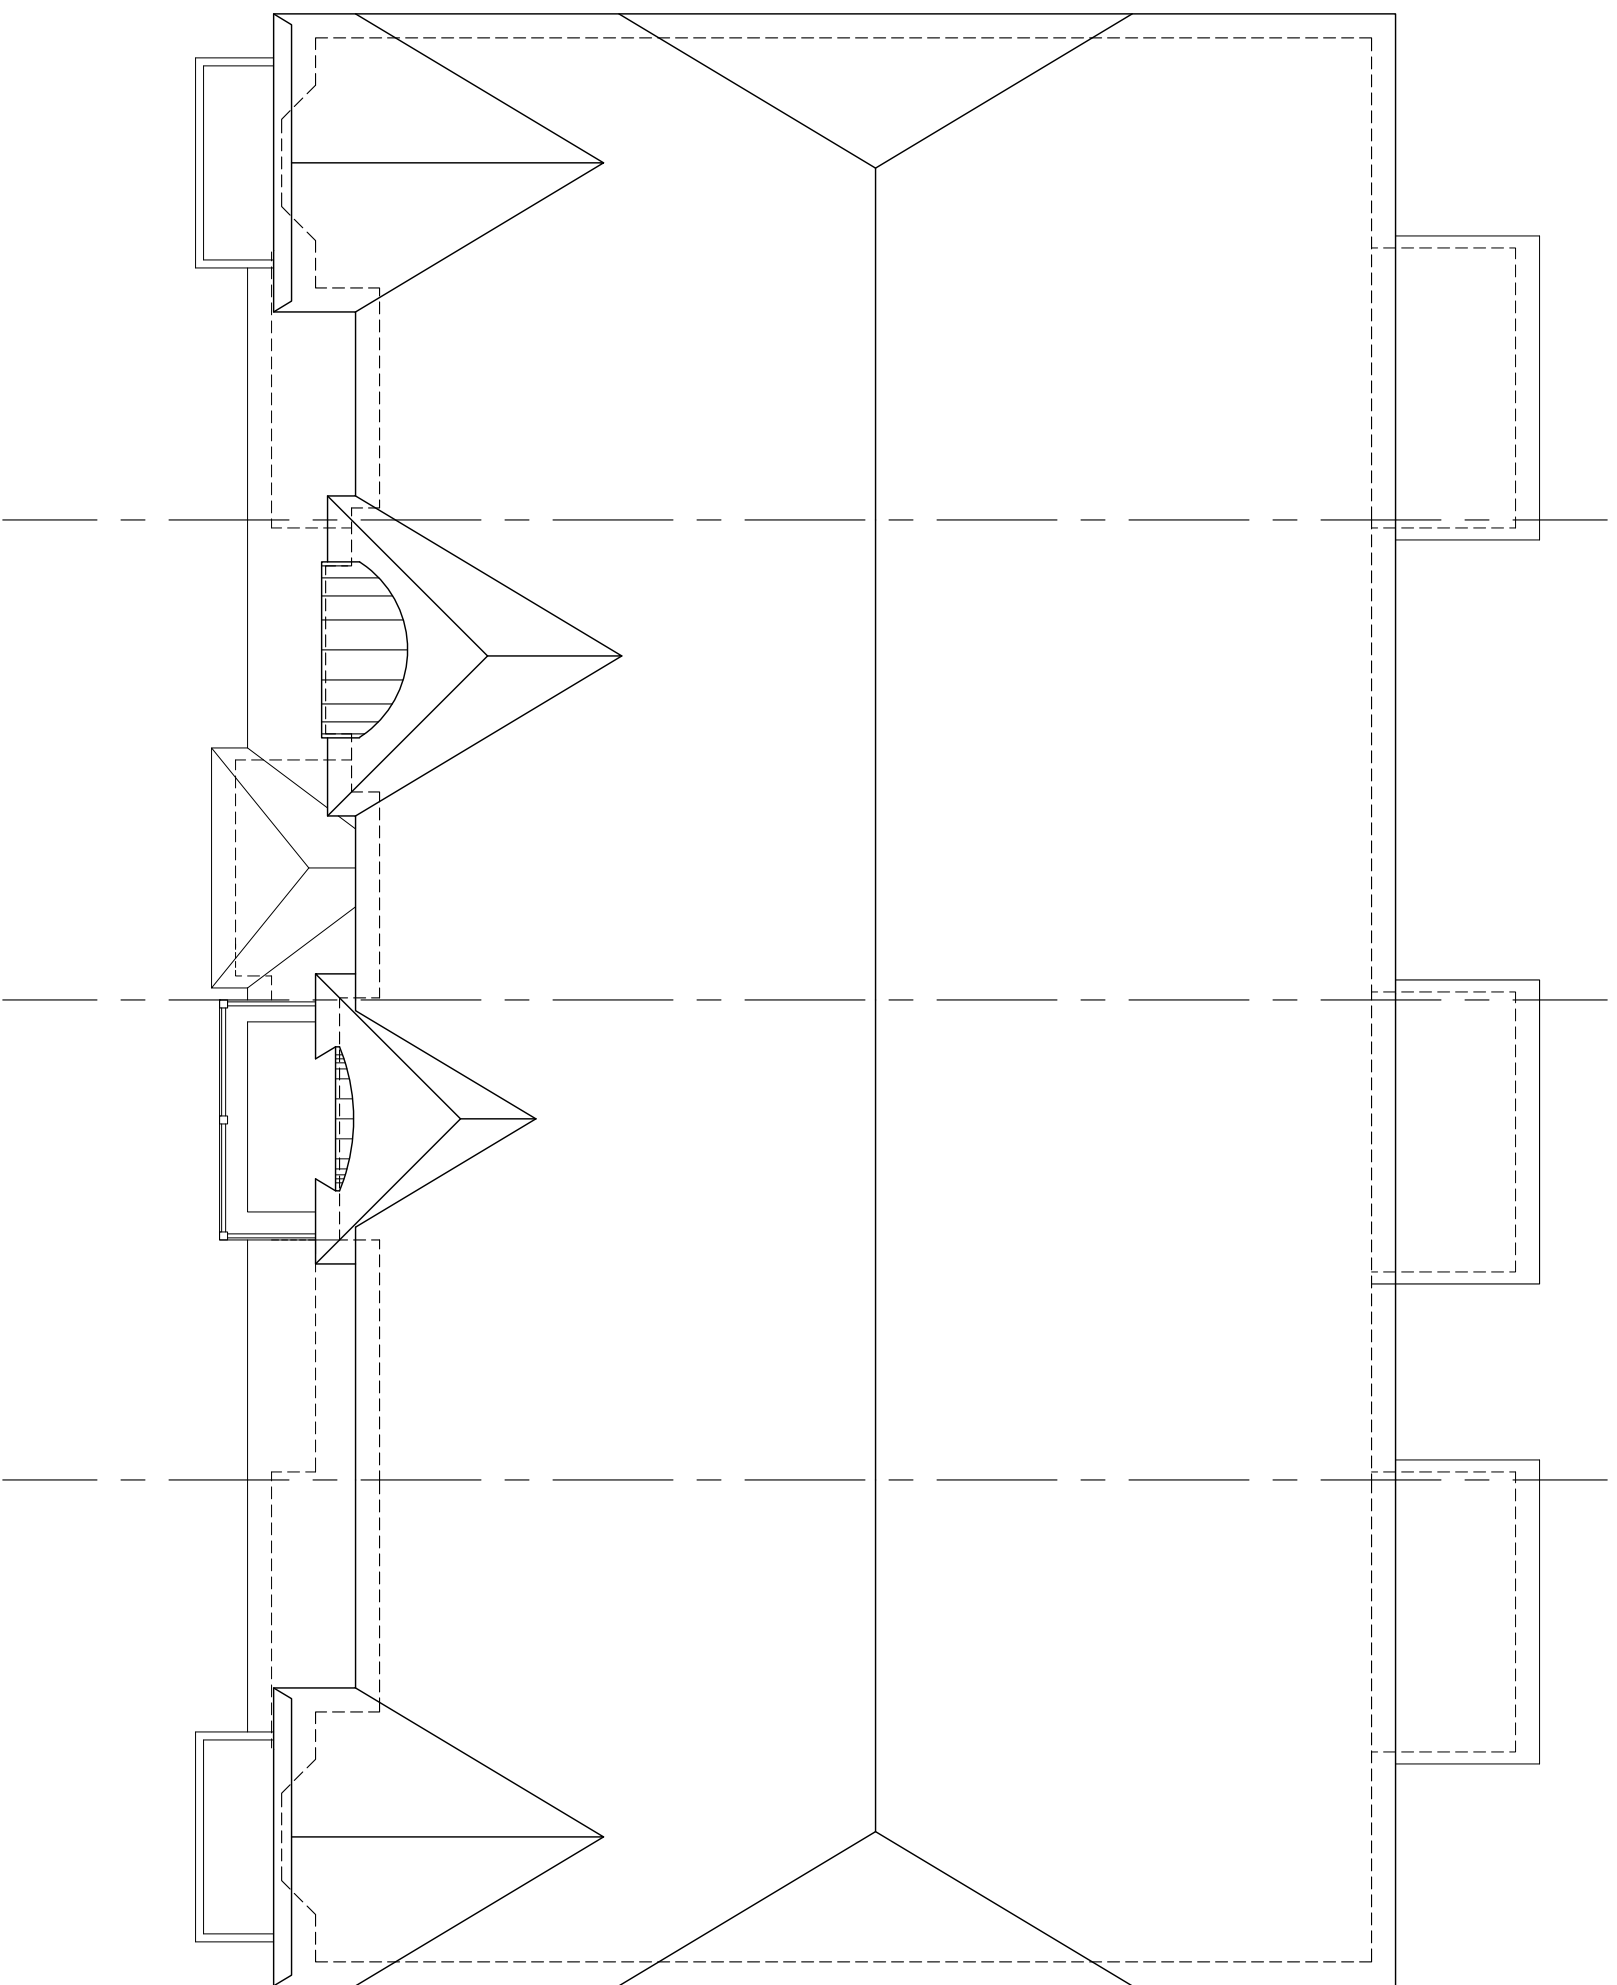


12 UNIT T20-8
ELEV. 'B'

UNIT T20-3 (REV.)
ELEV. 'B'

UNIT T20-4
ELEV. 'B'

9 UNIT T20-8 (REV.)
ELEV. 'B'

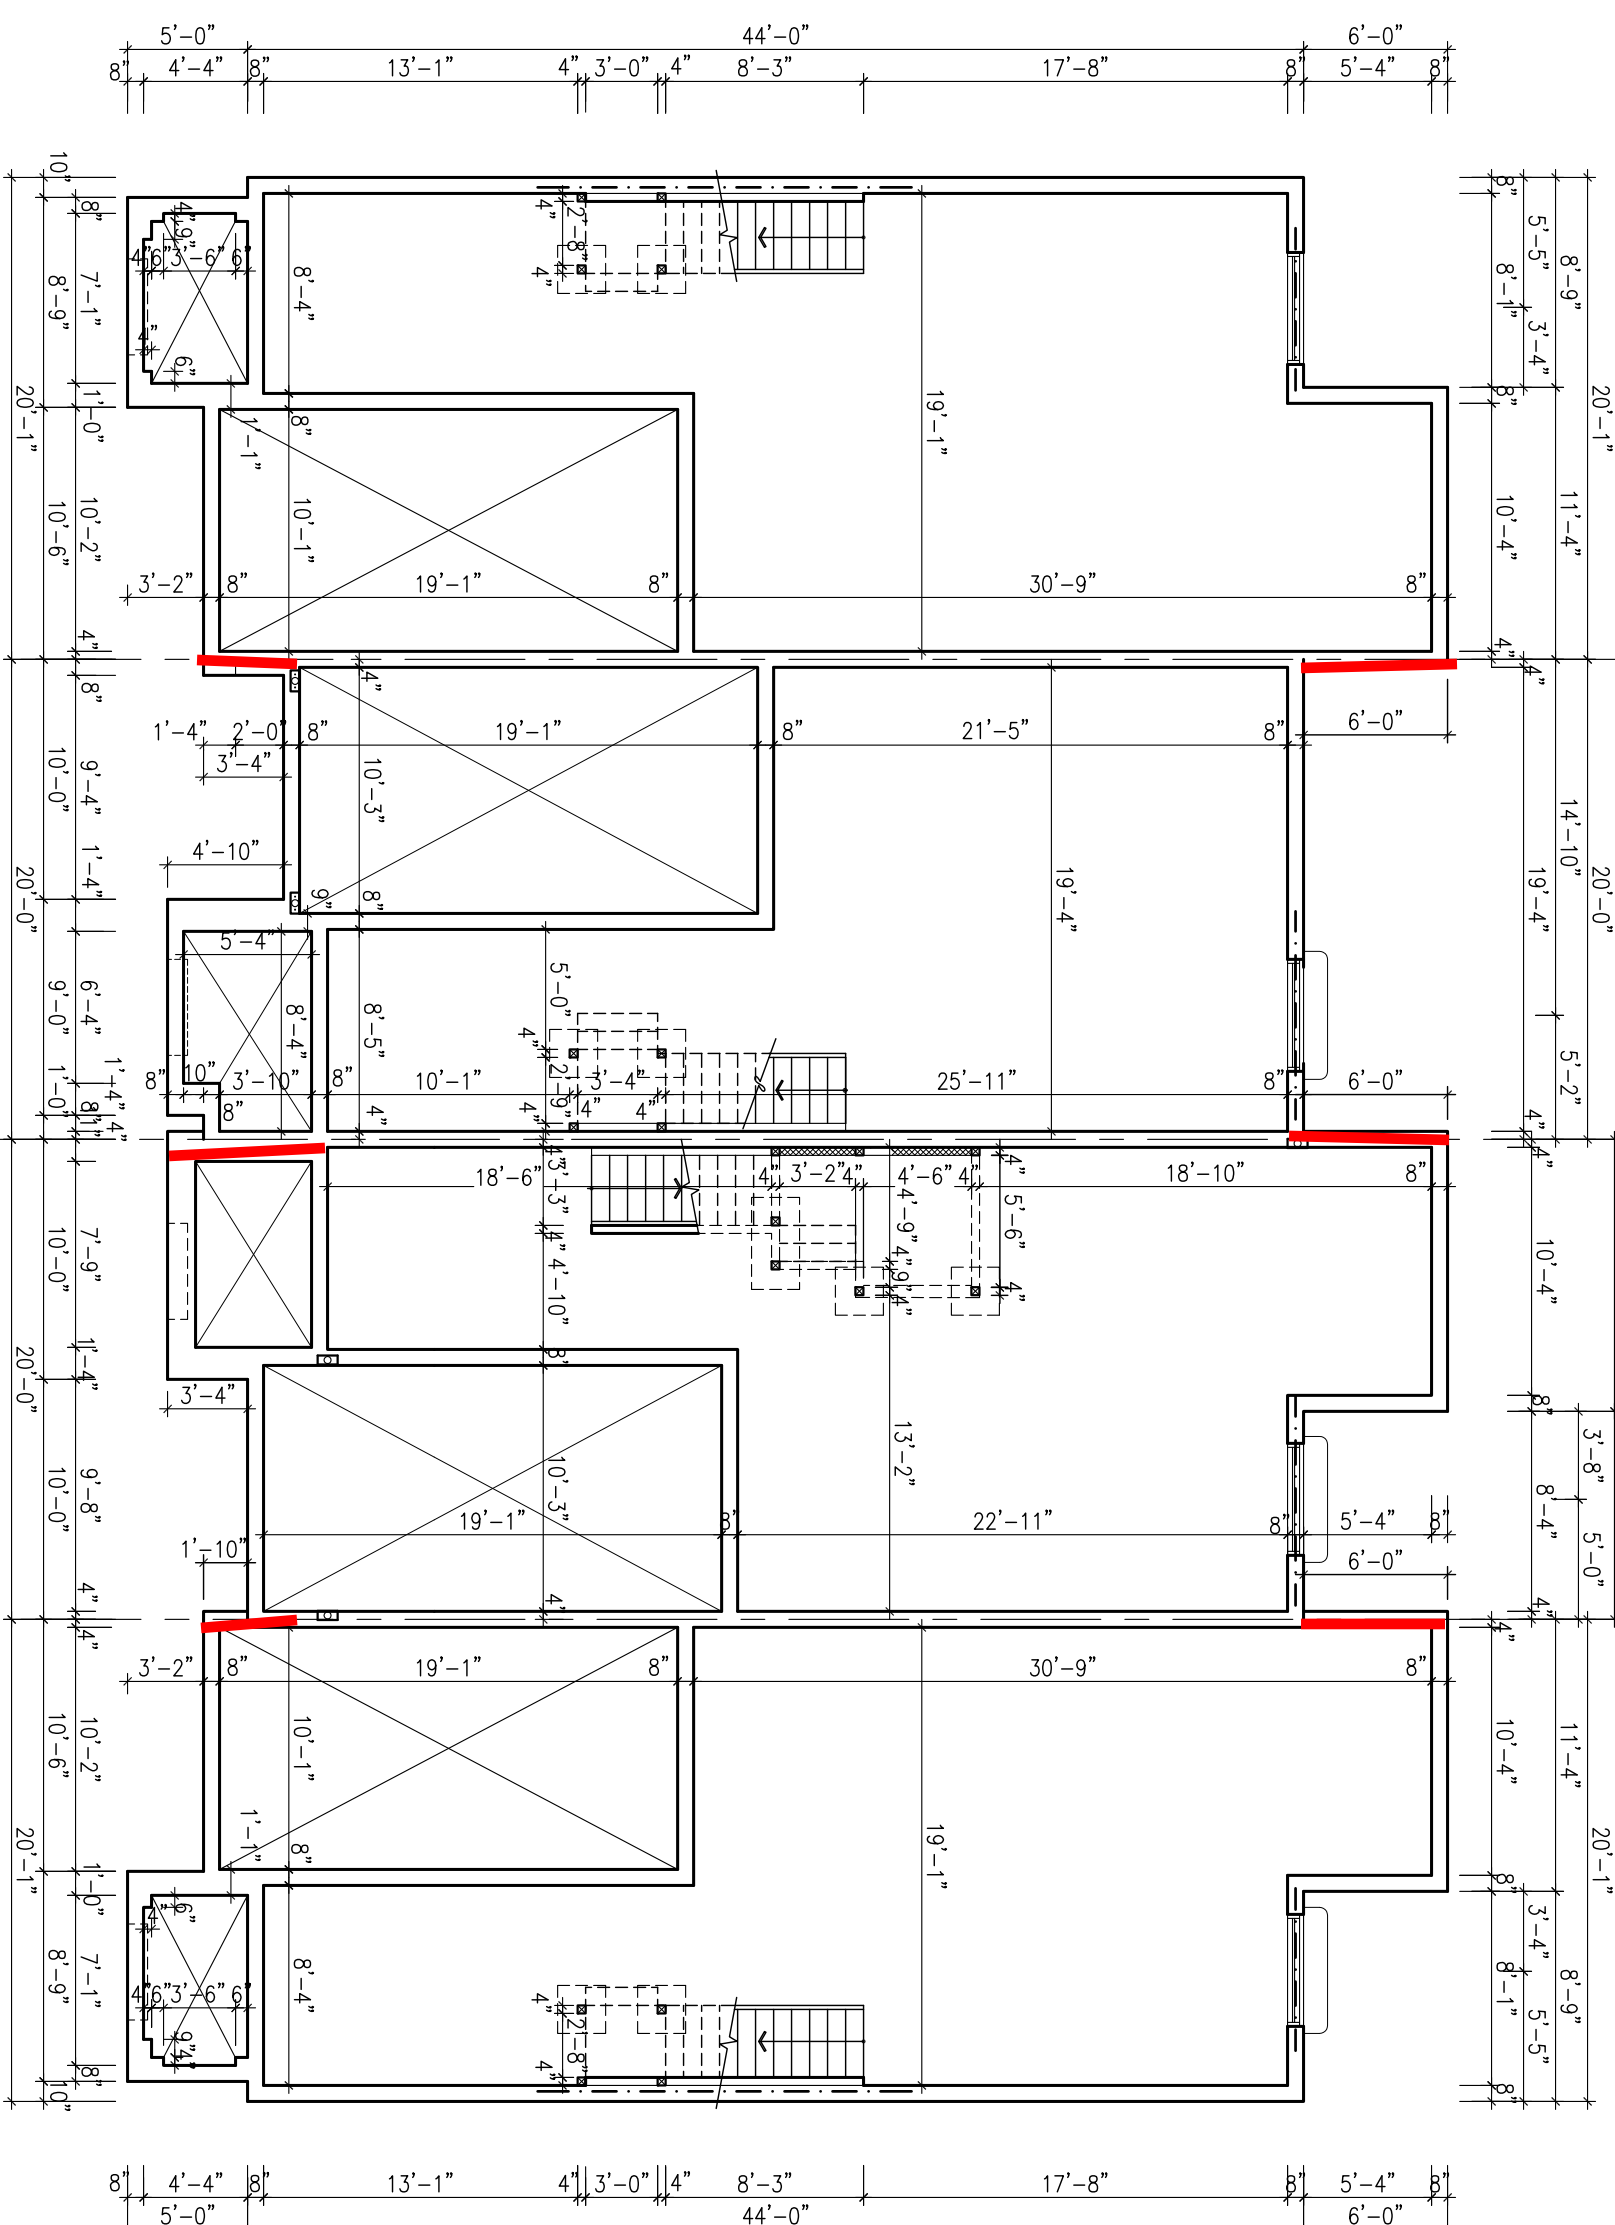


UNIT T20-8
ELEV. 'B'


UNIT T20-3 (REV.)
ELEV. 'B'

UNIT T20-4
ELEV. 'B'

UNIT T20-8 (REV.)
ELEV. 'B'

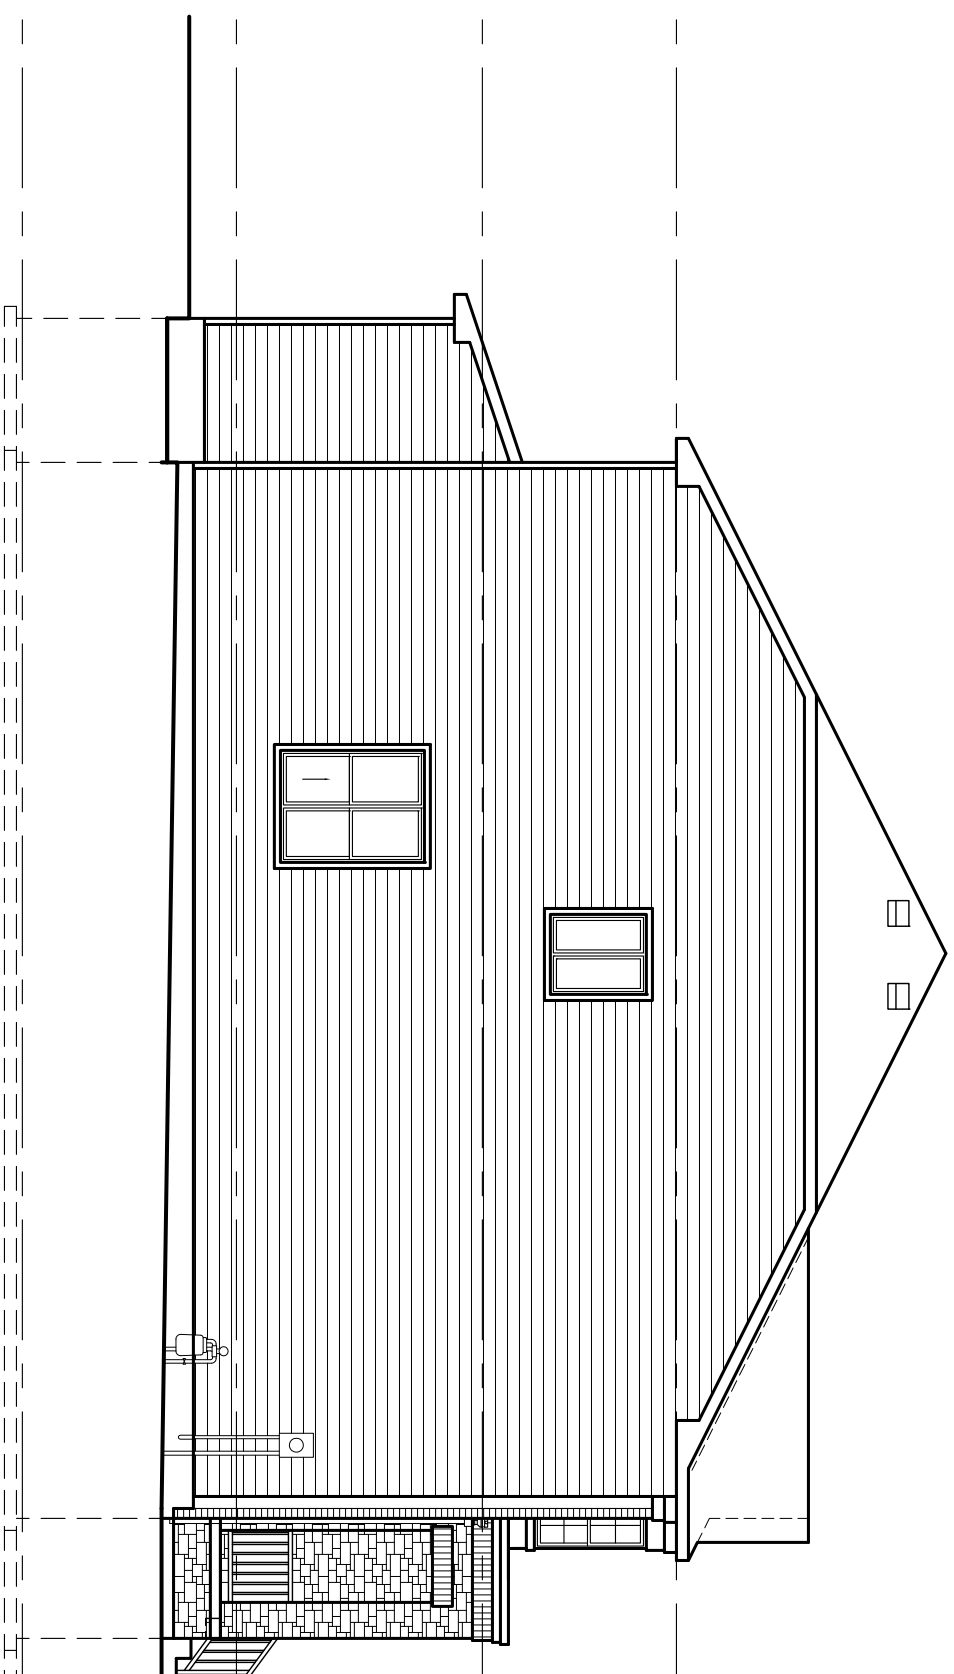

UNIT T20-8
ELEV. 'B'

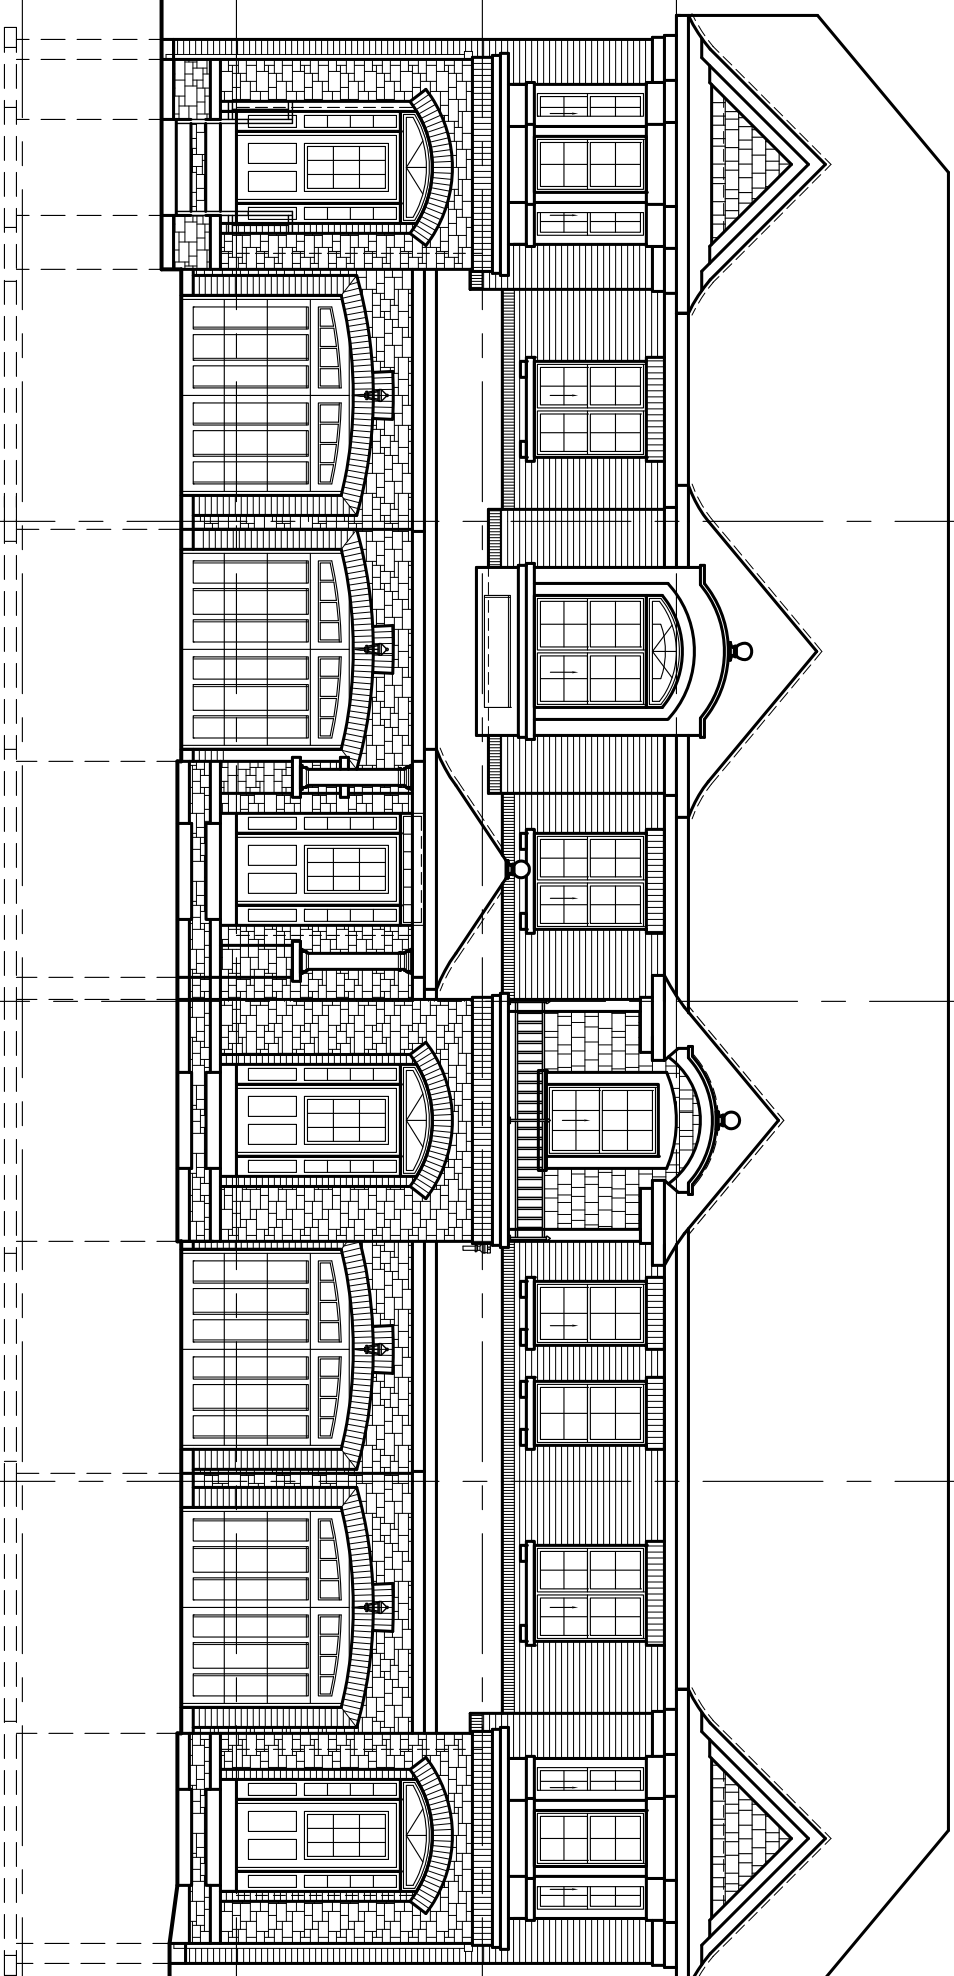

UNIT T20-8
ELEV. 'B'
FRONT ELEVATION

UNIT T20-3 (REV.)
ELEV. 'B'

UNIT T20-4
ELEV. 'B'

UNIT T20-8 (REV.)
ELEV. 'B'

BLOCK 174

1	ISSUED FOR CLIENT REVIEW	XXX, XX/XX	XX
	No. Revision	Date	By
Drawn by D. GOUNDEY ASSOCIATION		Checked by XXXX XXXX	
			
Viljoen Architects Inc.			
300 A. Wilson Avenue Toronto, Ontario M5H 1S8		TEL: (416) 630-2255 FAX: (416) 630-4782 EMAIL: info@viljoenarch.com	
Contractor must verify all dimensions on the job and report any discrepancy to the architect before proceeding with the work. All drawings and specifications are instruments of the work. The drawings are to be used for the work and returned at the completion of the work, which must be retained for the completion of the work.			
Client:			
PHOENIX HOMES			
Project Name: BROUGHTON LANDS OTTAWA, ONTARIO			
BLOCK 174			
Scale: 1/8"=1'-0" Sheet Title: BLOCK PLAN/ELEVATION		Drawing No. 3	
Date: JULY 2010 Project No.: 07032 Drawing No.: 07032-BLOCKS		X	