


AREA = 504.17 SM
(5427 SF)



13 UNIT 120-6E (REV.)
ELEV. A

RIGHT SIDE ELEVATION

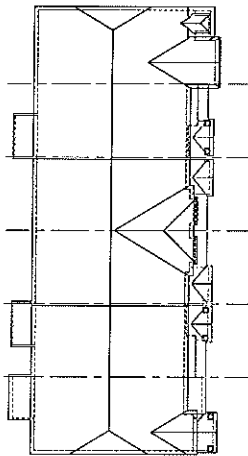

ROOF PLAN




18 UNIT 120-6E
ELEV. A

LEFT SIDE ELEVATION




15 UNIT 120-6E (REV.)
ELEV. A

REAR ELEVATION

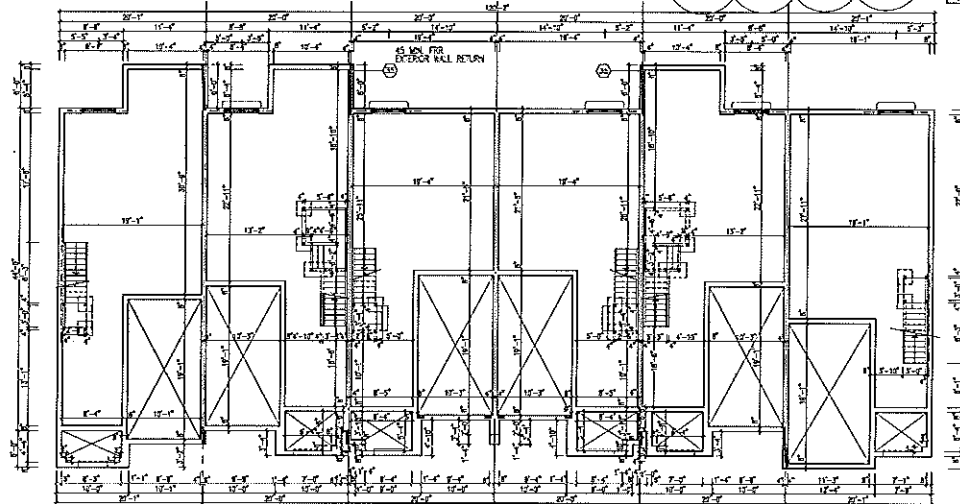

FOUNDATION PLAN

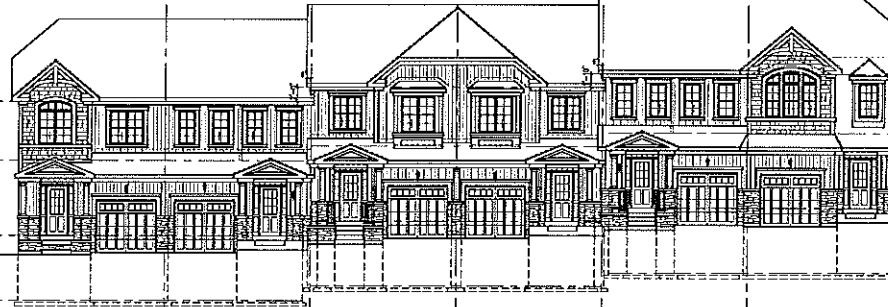

15 UNIT 120-6E
ELEV. A

FRONT ELEVATION

17 UNIT 120-4 (REV.)
ELEV. A

15 UNIT 120-3
ELEV. A

15 UNIT 120-3 (REV.)
ELEV. A

14 UNIT 120-4
ELEV. A

15 UNIT 120-6E (REV.)
ELEV. A

BLOCK 175

City of Ottawa
Building Services Branch
LMS ONLY
MARCH 2011
Block 175-6E
Approved
[Signature]

1. Indicate dimensions that apply for SPA		SPR/12/10/2011
2. BLOCK PLAN/ELEVATION		12/10/2011
3. Drawing No.		1
4. Date		JULY 2010
5. Project		07032
6. File		07032-BLOCKS
7. Scale		1/8"=1'-0"
8. Block Plan/Elevation		1
9. Client		PHOENIX HOMES
10. Project Name		BROUGHTON LANDS OTTAWA, ONTARIO
11. Block		BLOCK 175
12. Drawing No.		1
13. Date		JULY 2010
14. Project		07032
15. File		07032-BLOCKS