


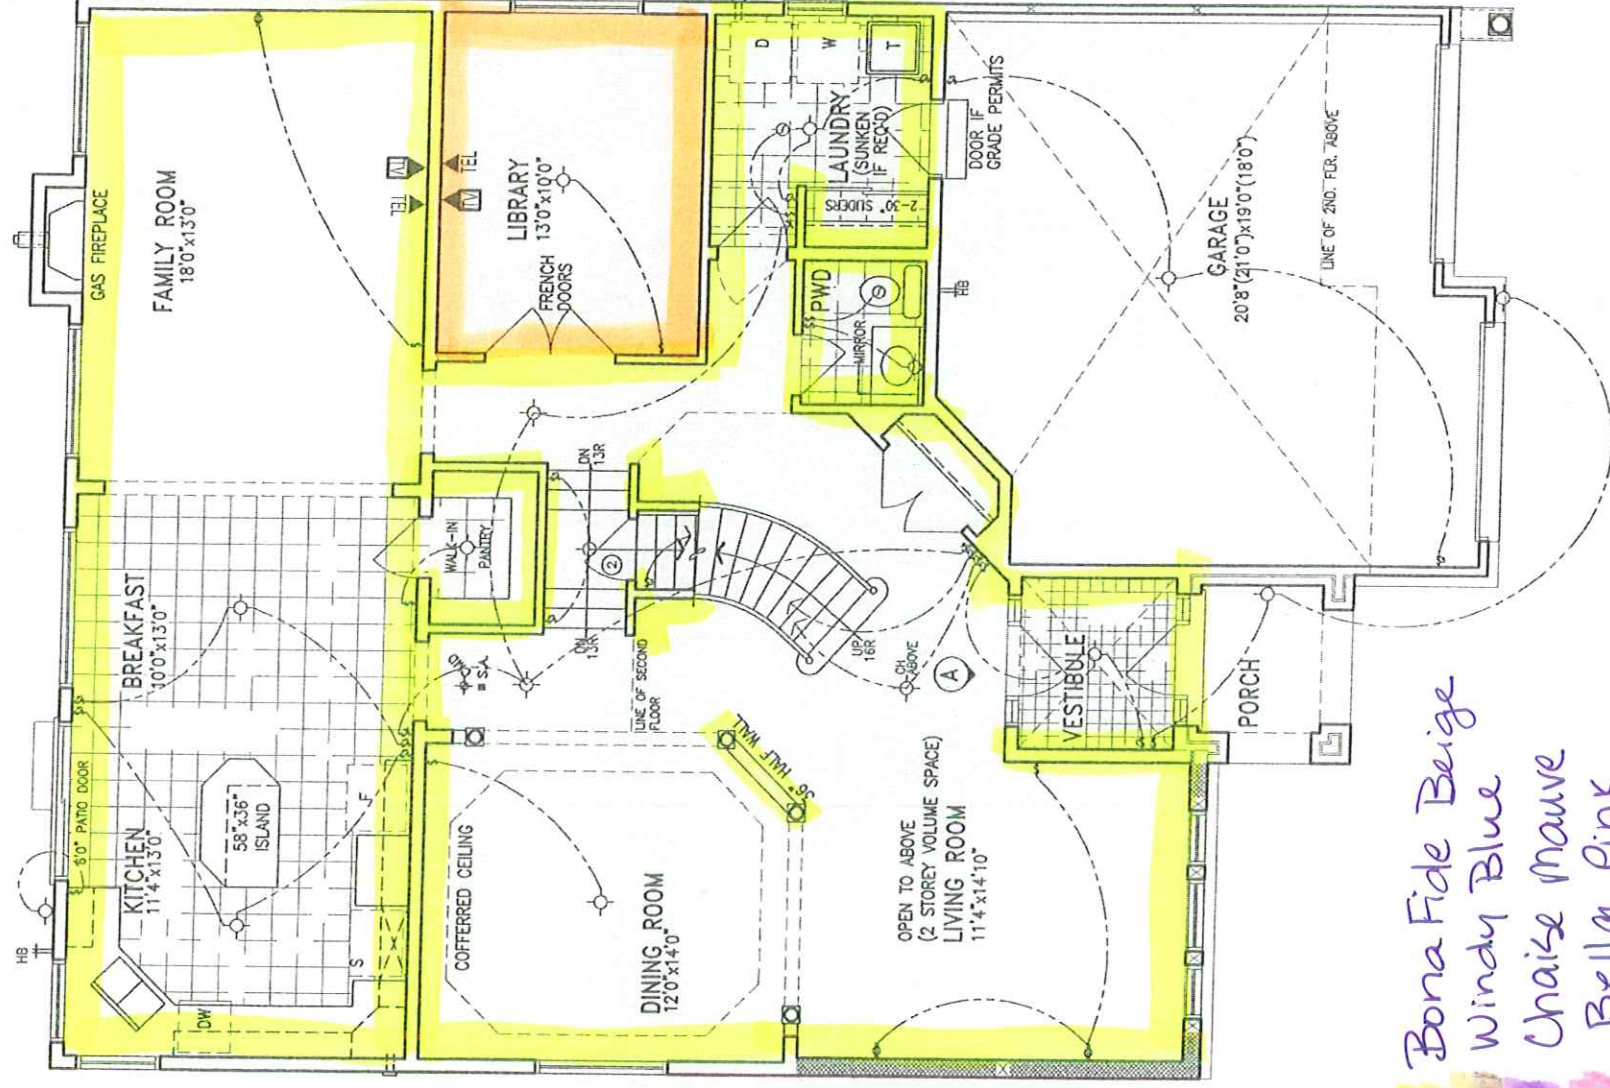

6506 Bona Fide Beige
 6240 Windy Blue
 6016 Chaise Mauve
 6596 Bella Pink
 6219 Rain

GROUND FLOOR PLAN "A"



PHOENIX HOMES


Viljoen
Architect
Inc.

300 A. Wilson Avenue
North York, Ontario
M3H 1S8
TEL: (416) 630-2255
FAX: (416) 630-4782


YARMOUTH-2007-A

RECEIVED
JUL 13 2009

Footprints:	511
Proj. Title:	GROUND FLOOR PLAN-A
Drawn By:	PT
Checked By:	VCBH
Date:	SEPT. 2005
Scale:	3/16" = 1'
Sheet no.	3A 9

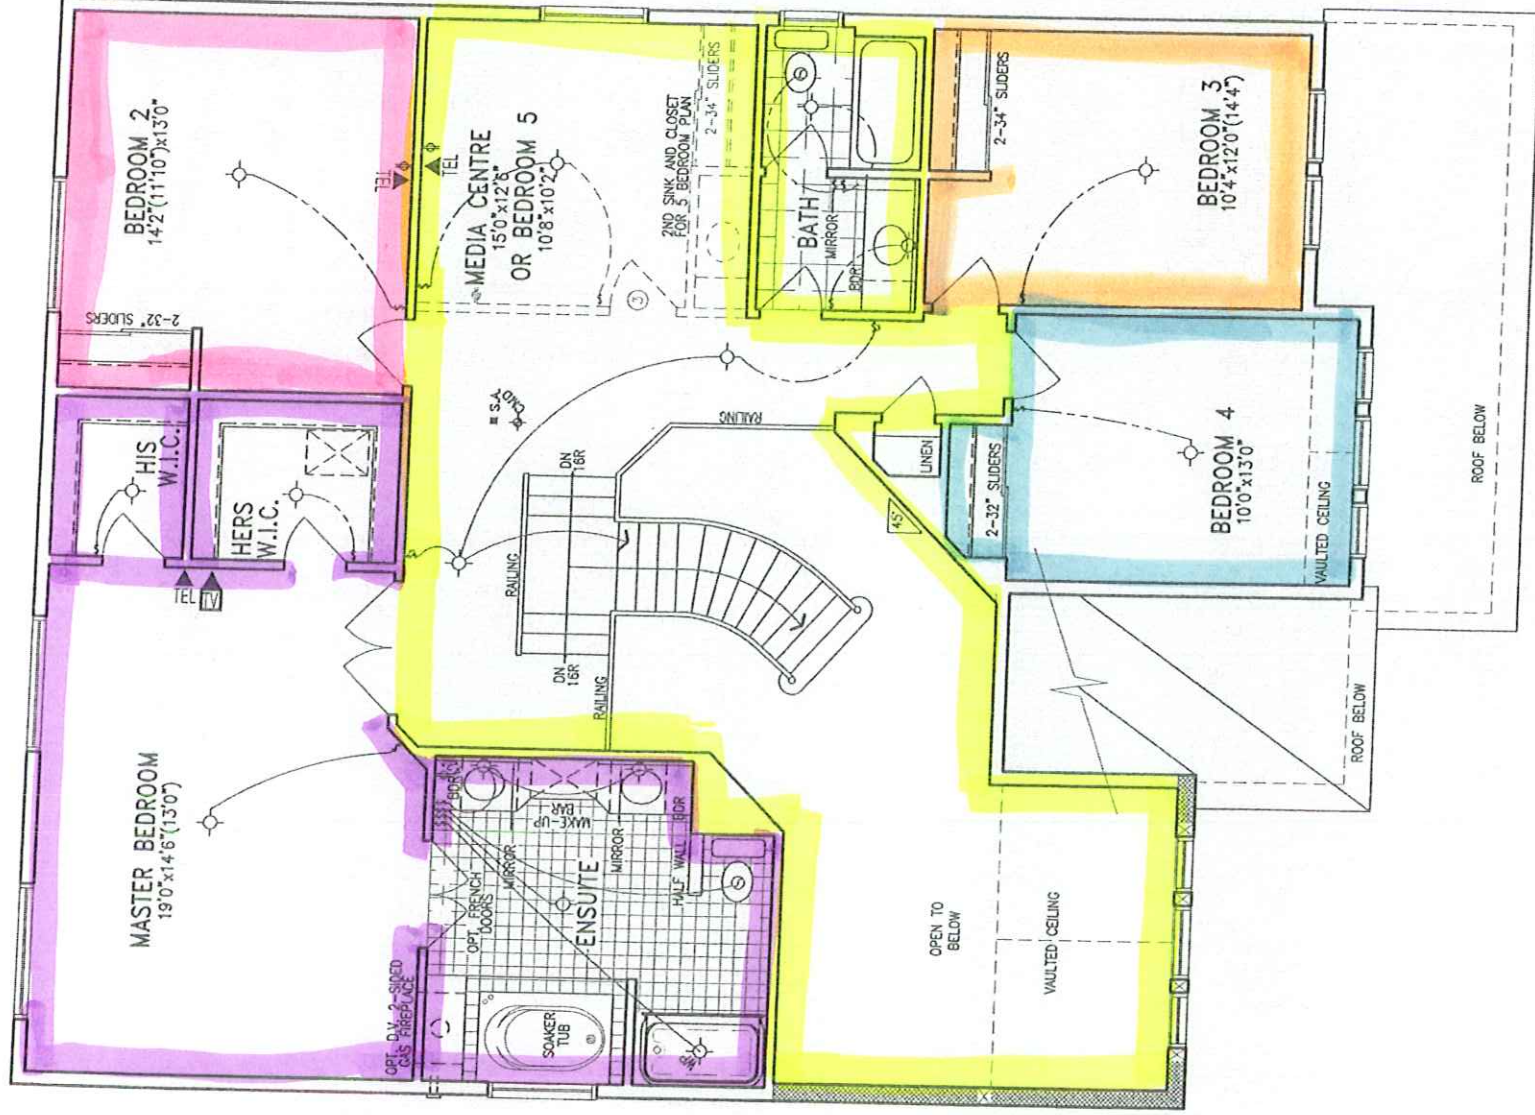

SECOND FLOOR PLAN "A"
(5 BEDRM. OR 4 BEDRM+MEDIA RM.)

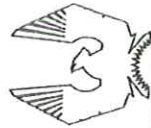

PHOENIX HOMES

Viljoen
Architect
Inc.

300 A. Wilson Avenue
North York, Ontario
M3H 1S8
TEL: (416) 630-2255
FAX: (416) 630-4782

YARMOUTH-2007-A

RECEIVED
JUL 13 2009

Footprint:	511
Alt. Title:	SECOND FLOOR PLAN-A
Drawn by:	PT
Checked by:	VC/DM
Date:	SEPT. 2005
Scale:	3/16"=1'
Sheet no:	4A/9