


PAINT SCHEME

1/2

NOTE: PROVIDE ROUGH-IN FOR SECURITY SYSTEMS, SEE SUMMARY


NOTE: SEE SUMMARY AND KITCHEN LAYOUT FOR UPGRADES NOT SHOWN ON THIS PLAN

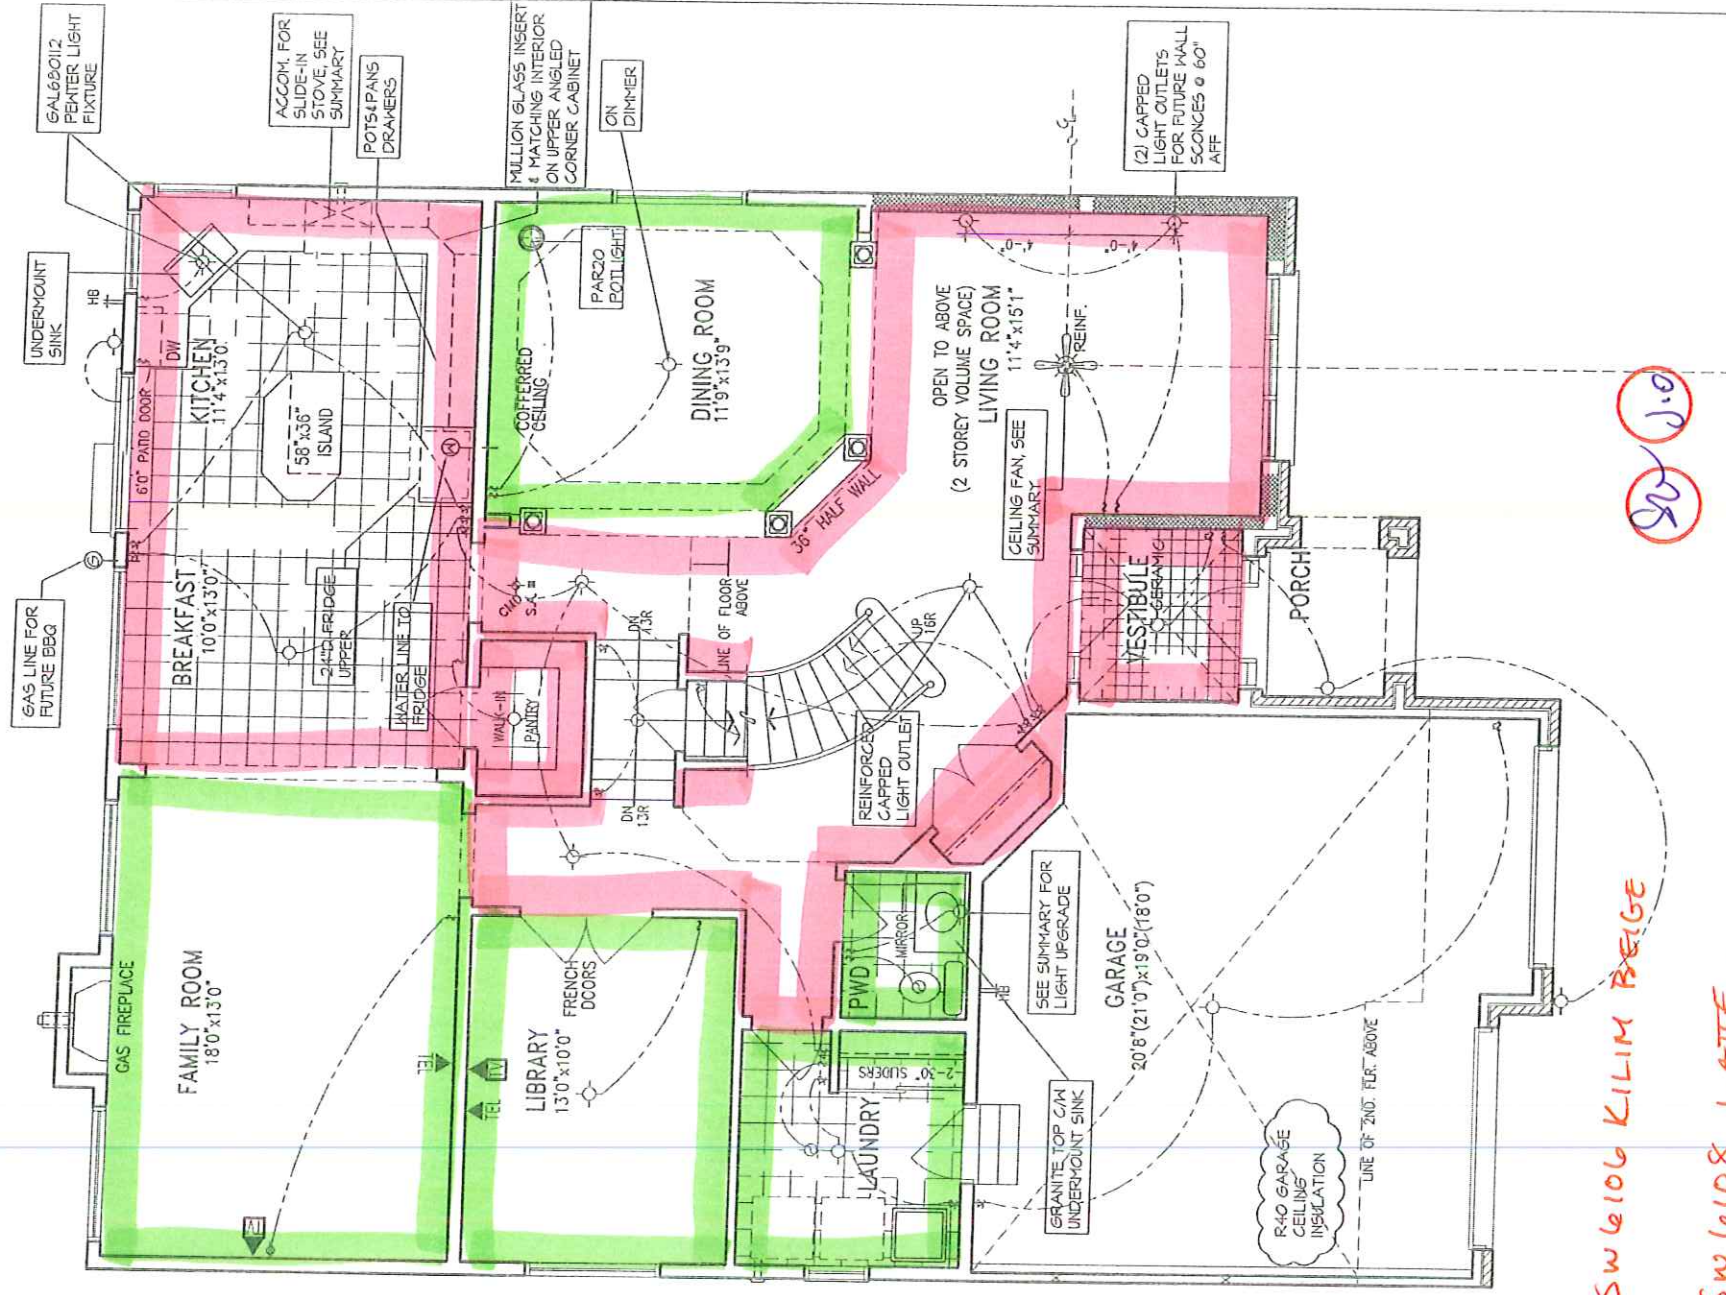

SW 6106 KILIM BEIGE

SW 6108 LATTE

GROUND FLOOR PLAN "B"

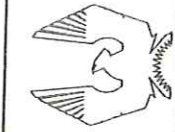

PHOENIX HOMES

Viljoen Architect Inc.

300 A. Wilson Avenue
North York, Ontario
M2H 1S8
TEL: (416) 630-2255
FAX: (416) 630-4782

YARMOUTH-2007-B

SITE: SM PHASE 5

41


LOT NUMBER:
CIVIC ADDRESS:
525 BRETTY CRES.

No.	Description	Date	By
3	REV. AS PER CONST. SUMMARY	JUL-11	SD
2	ISSUED FOR FOUNDATION ONLY	MAY-11	SD
1	ISSUED FOR FOUNDATION ONLY	APR-11	SD

Project:	511
Arch. Title:	GROUND FLOOR PLAN
Drawn by:	PT
Checked by:	VC/DM
Date:	SEPT. 2009
Scale:	3/16"=1'
Sheet no:	
Sheet of:	3B/9

$$\frac{1}{25}$$


NOTE: PROVIDE ROUGH-IN FOR SECURITY SYSTEMS, SEE SUMMARY

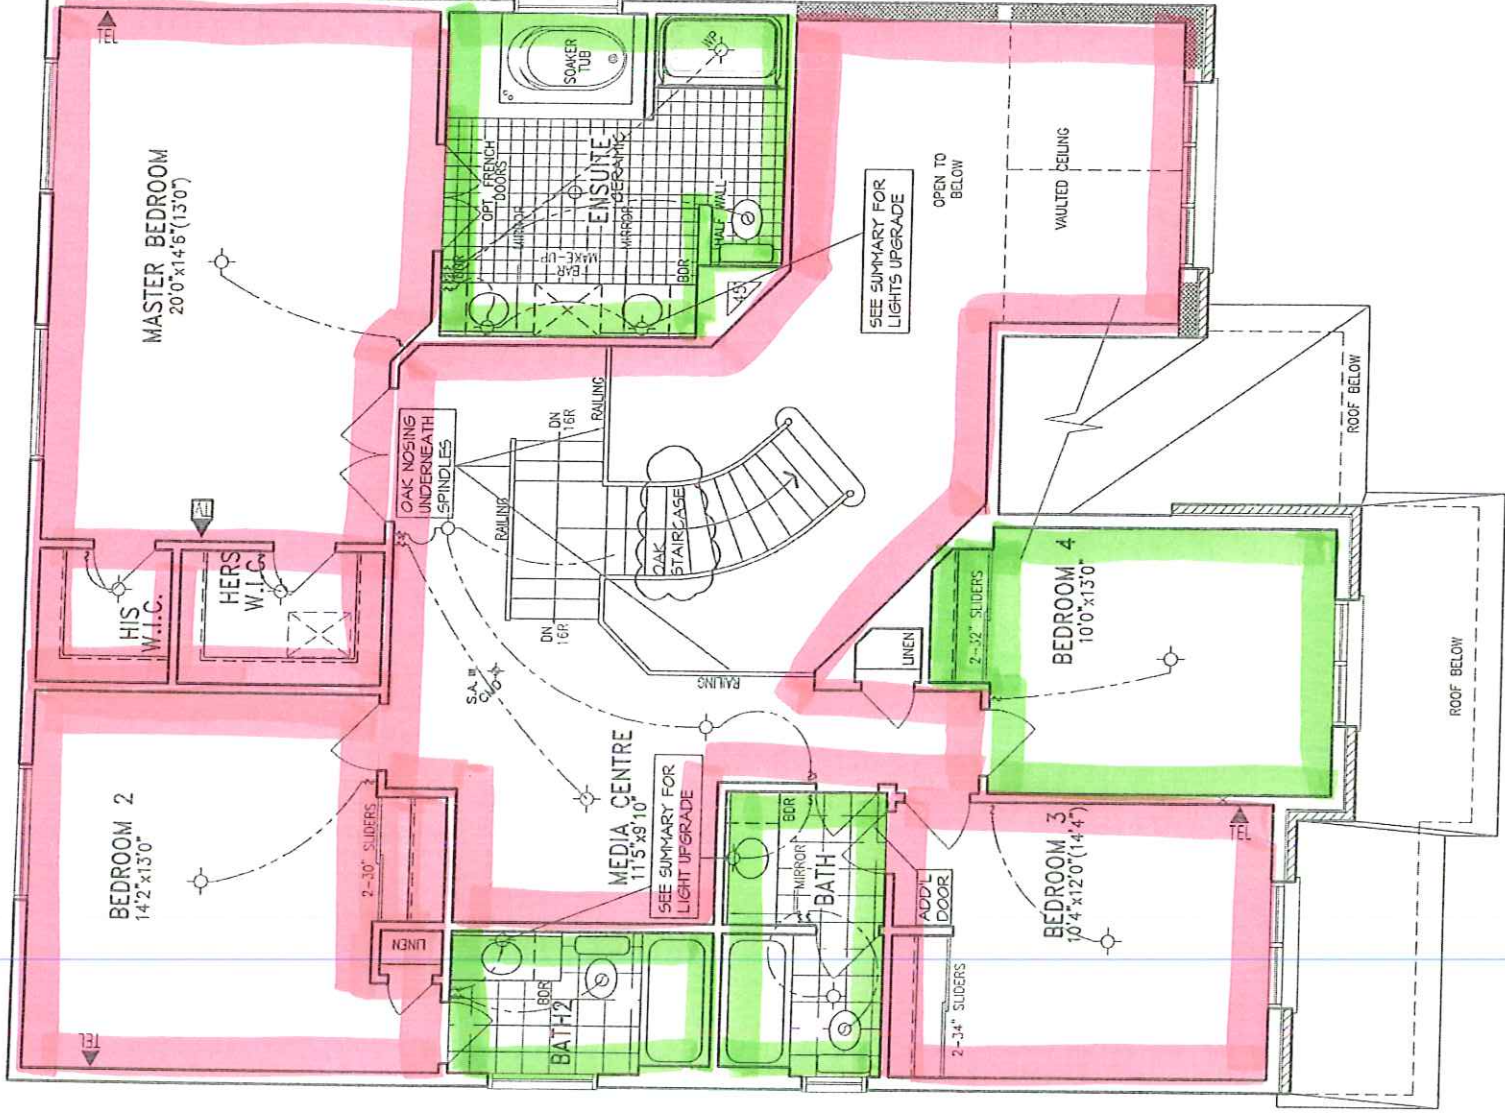

SW 6106 KILIM BEGE

SW 6108 LATTE

SECOND FLOOR PLAN
(4 BEDROOM+MEDIA RM.)

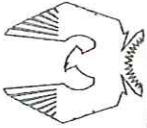

PHOENIX HOMES

Viljoen
Architect
Inc.

300 A Wilson Avenue
North York, Ontario
M3H 1S8
TEL: (416) 630-2255
FAX: (416) 630-4782

YARMOUTH-2007-B

SITE: SM PHASE 5

LOT NUMBER:
CIVIC ADDRESS:
525 BRETBY CRES.

14

[illegible]

footprint:	511
sh. title:	SECOND FLOOR PLAN-1
drawn by:	PT
checked by:	VG/CM
date:	SEPT. 2003
scale:	3/16"=1'
sheet no.:	4B 9