



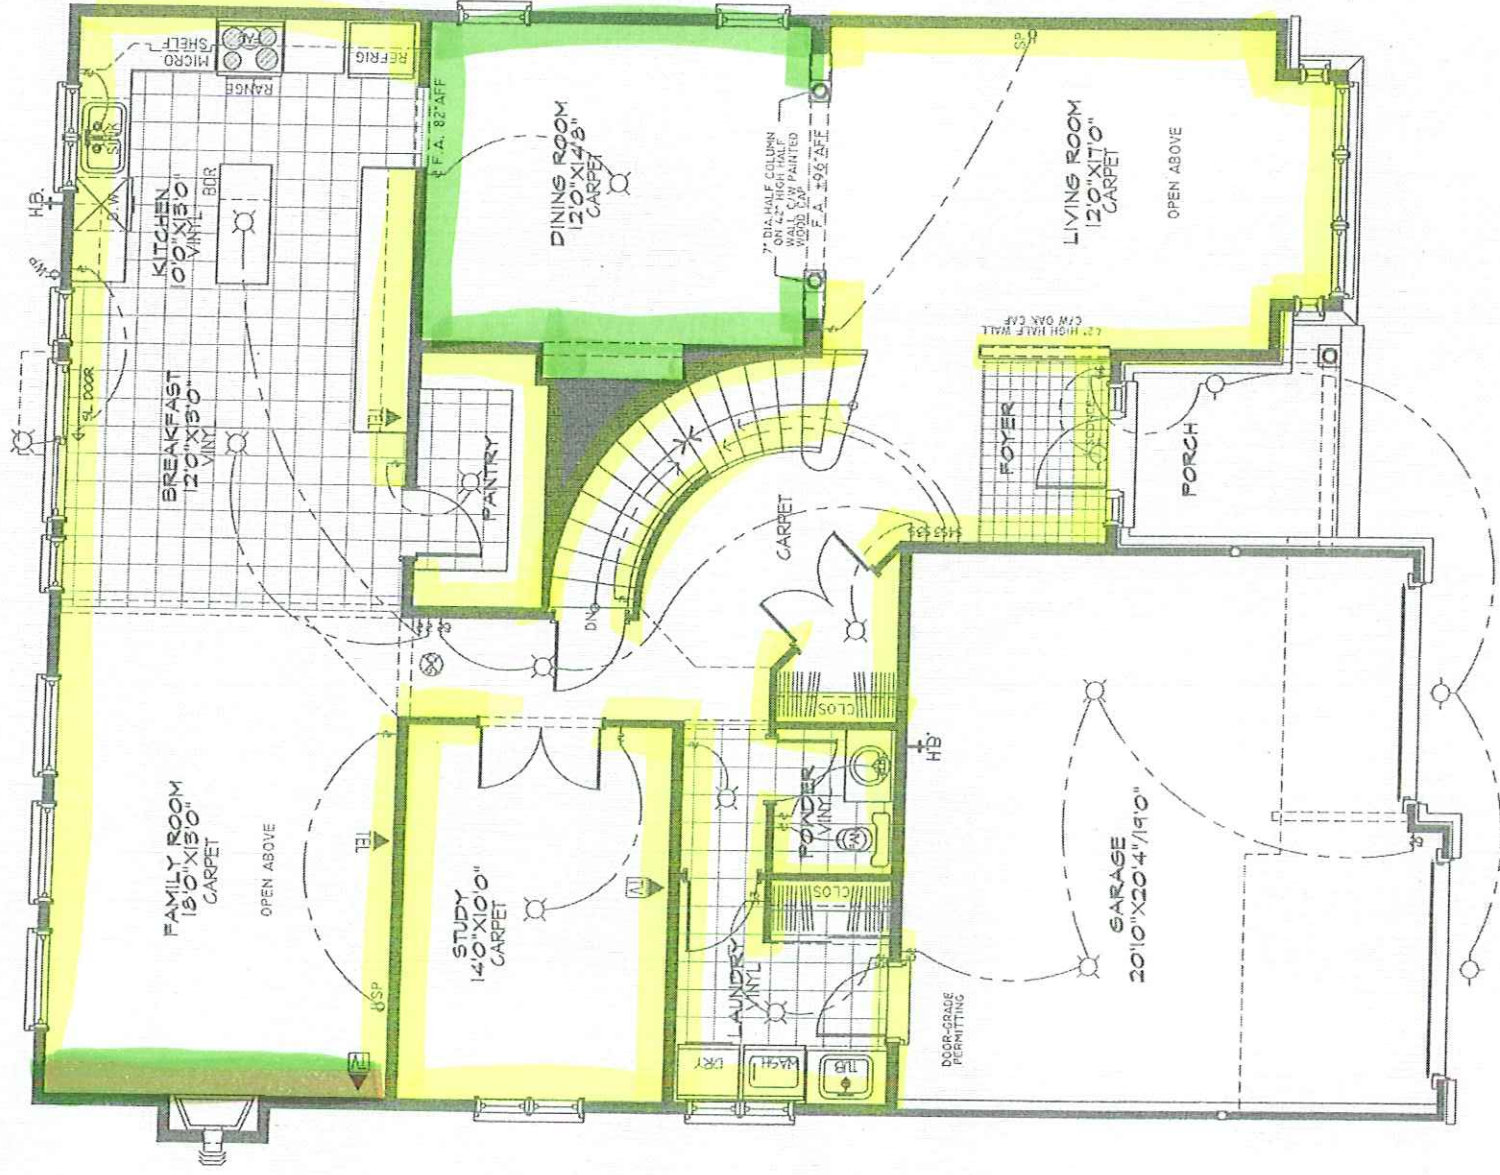

MAIN FLOOR PLAN ELEV. A - 1635 SF

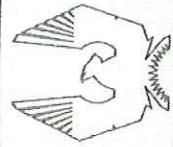

PHOENIX HOMES

CHEASAPEAKE-2007-A

RECEIVED

JUL 13 2009

6334 Flower Pot

6114 Bagel

file number: 508


drawn by: A. FRANCOEUR

date: OCT. 2005


scale: 3/16"=1'

sheet no:

3A
9

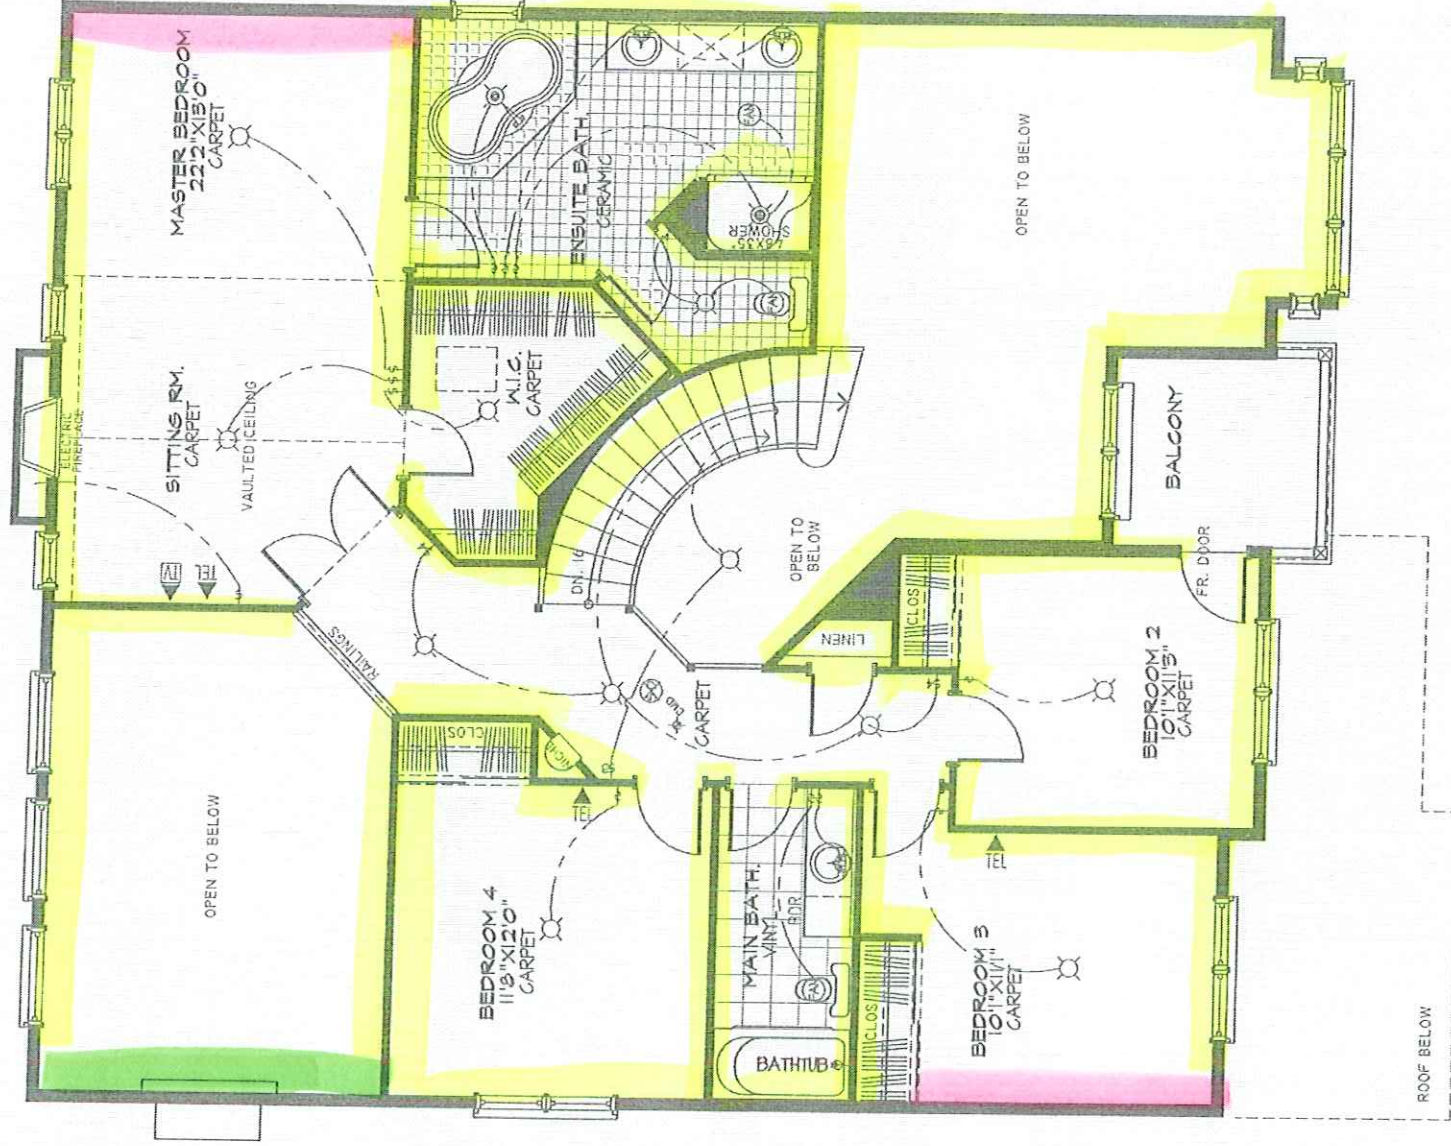

SECOND FLOOR PLAN ELEV. A - 1335 SF

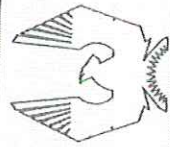

PHOENIX HOMES

CHEASAPEAKE-2007-A

RECEIVED

JUL 13 2009

6117 Smokey Tapaz

6114 Bagel

6334 Flower Pot

file number: 508

drawn by: A. FRANCOER

date: OCT. 2003

scale: 3/16"=1'

sheet no:

4A
9