




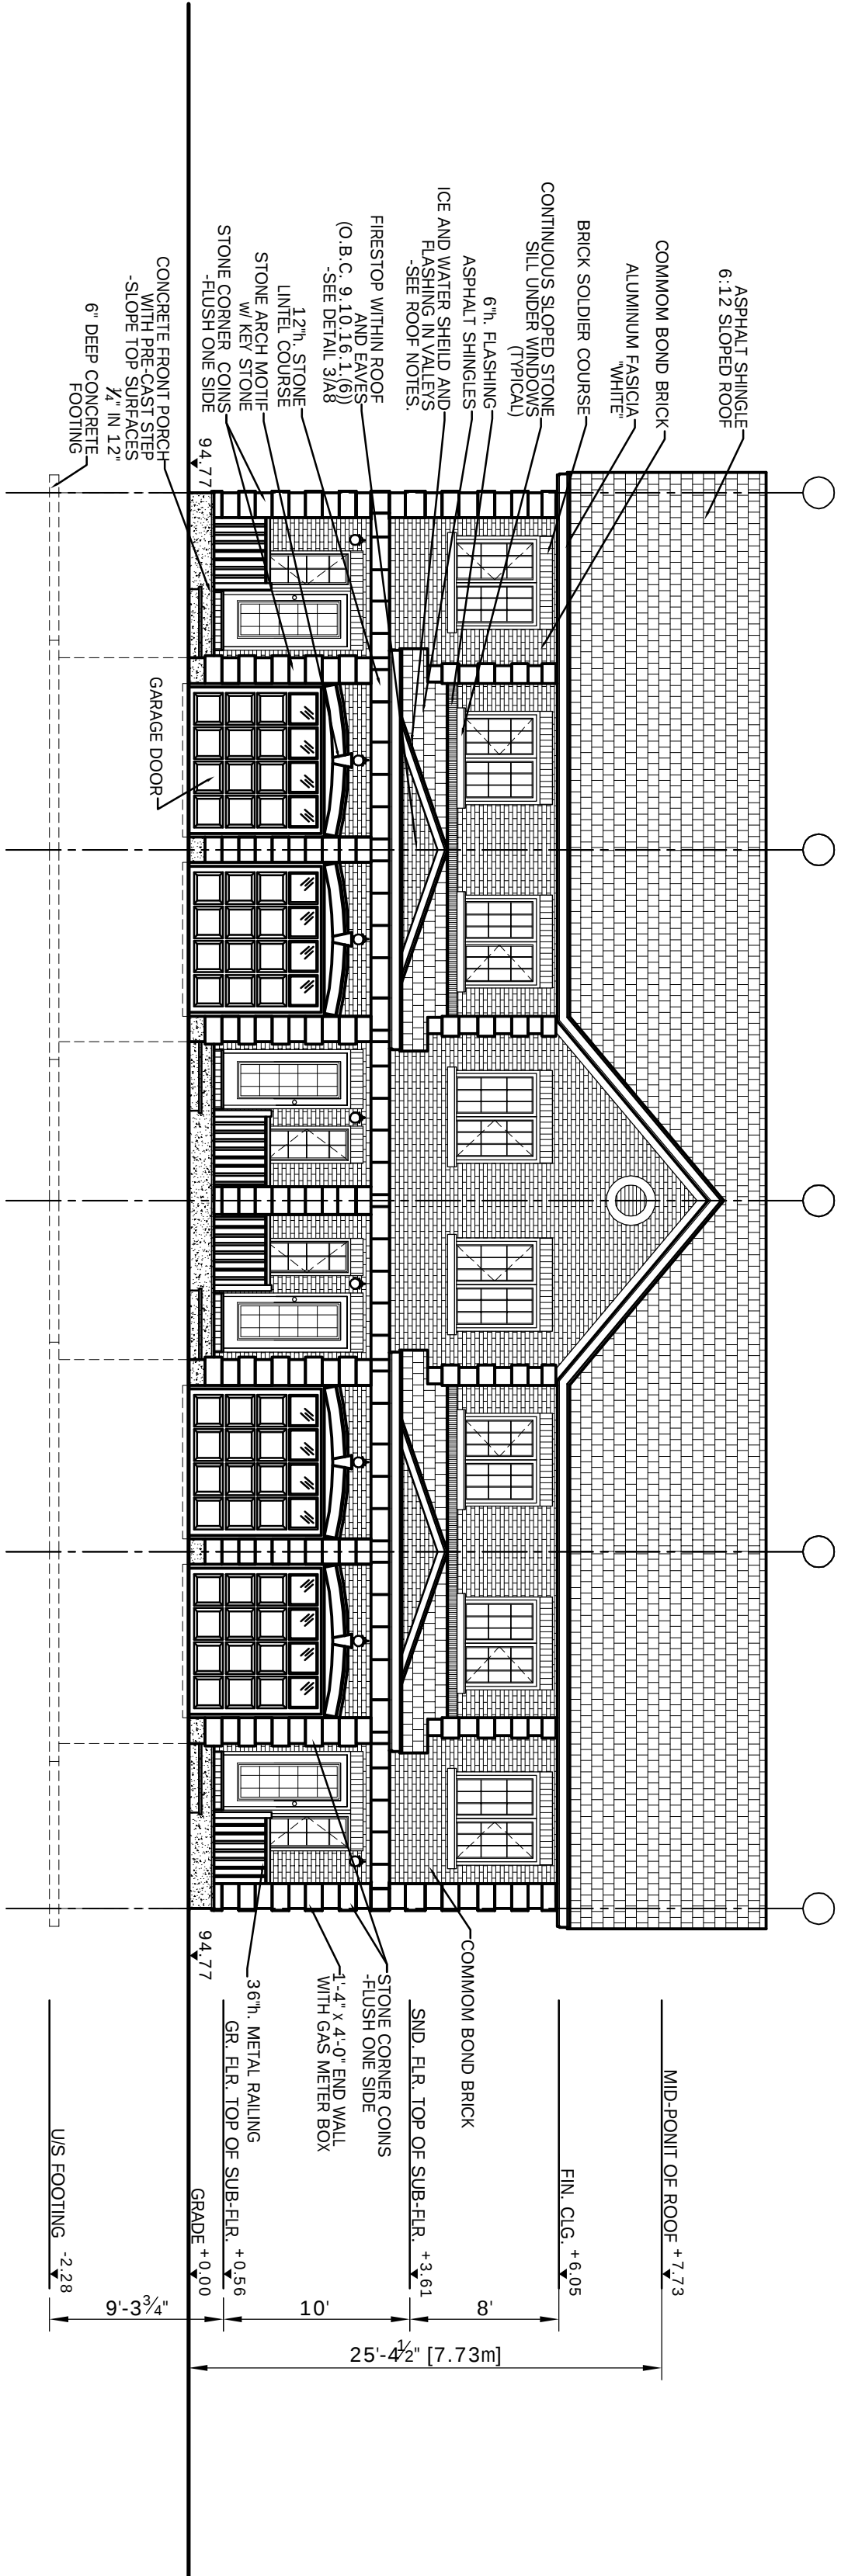


1 BLOCK 4 - FRONT ELEVATION
BL4-2 SCALE: 3/8"=1'

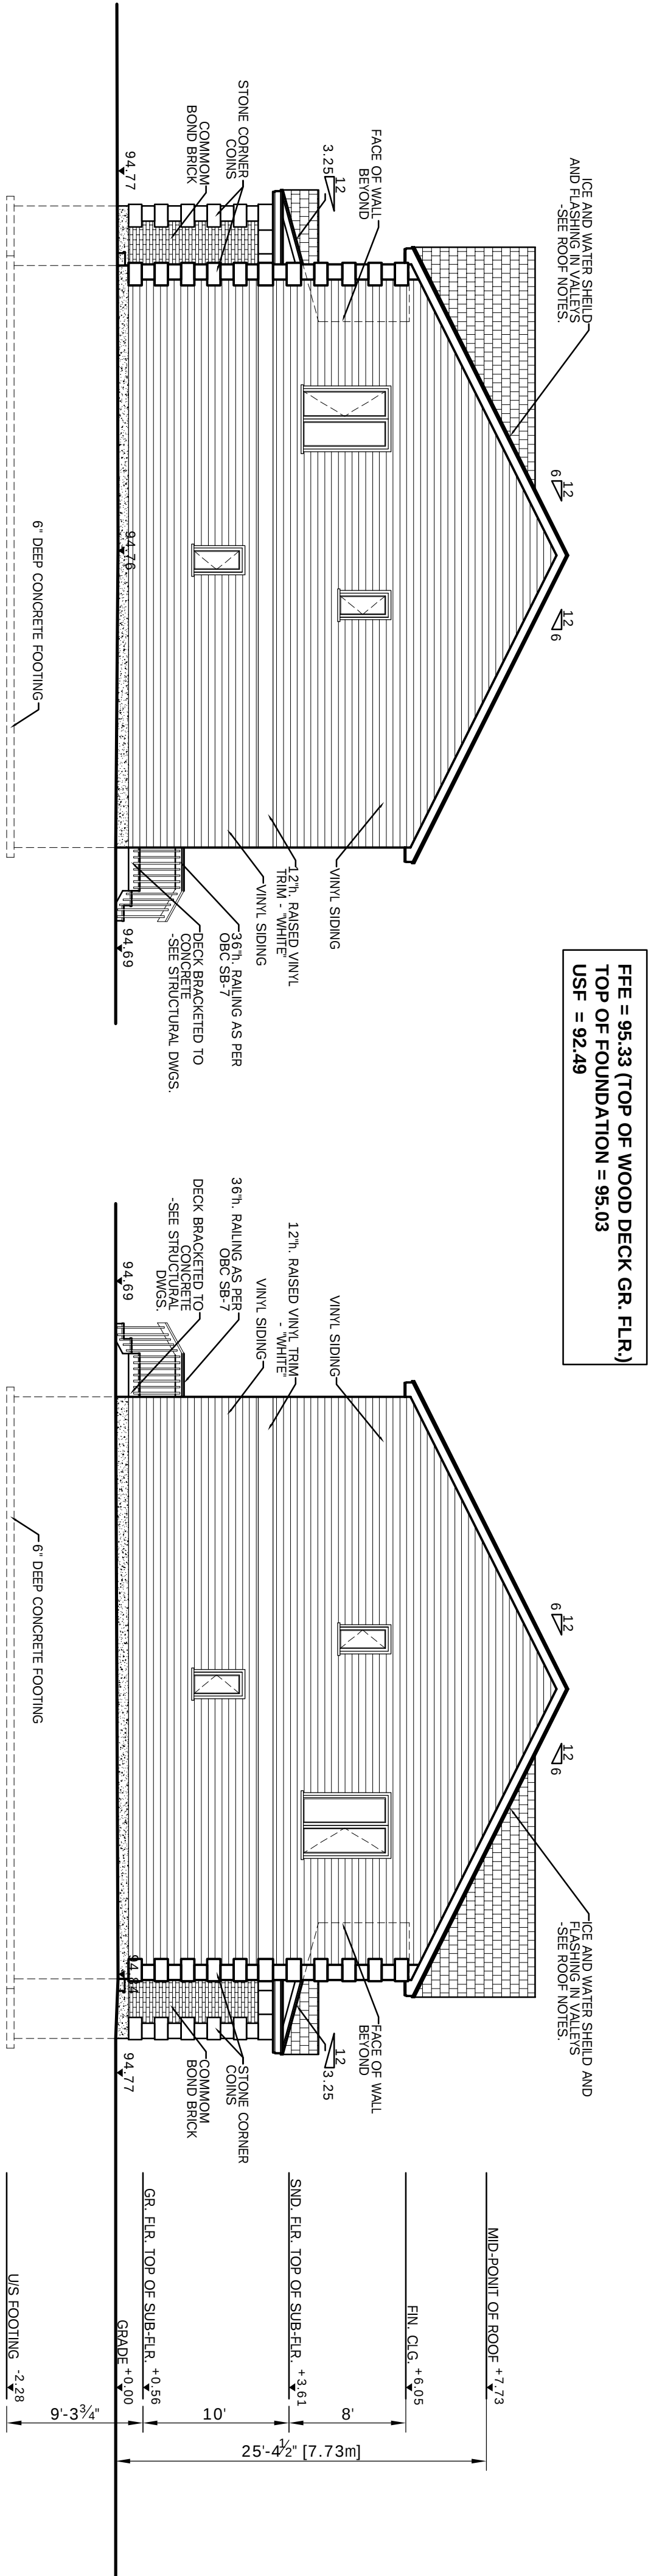

2 BLOCK 4 - SIDE ELEVATION
BL4-2 SCALE: 3/8"=1'

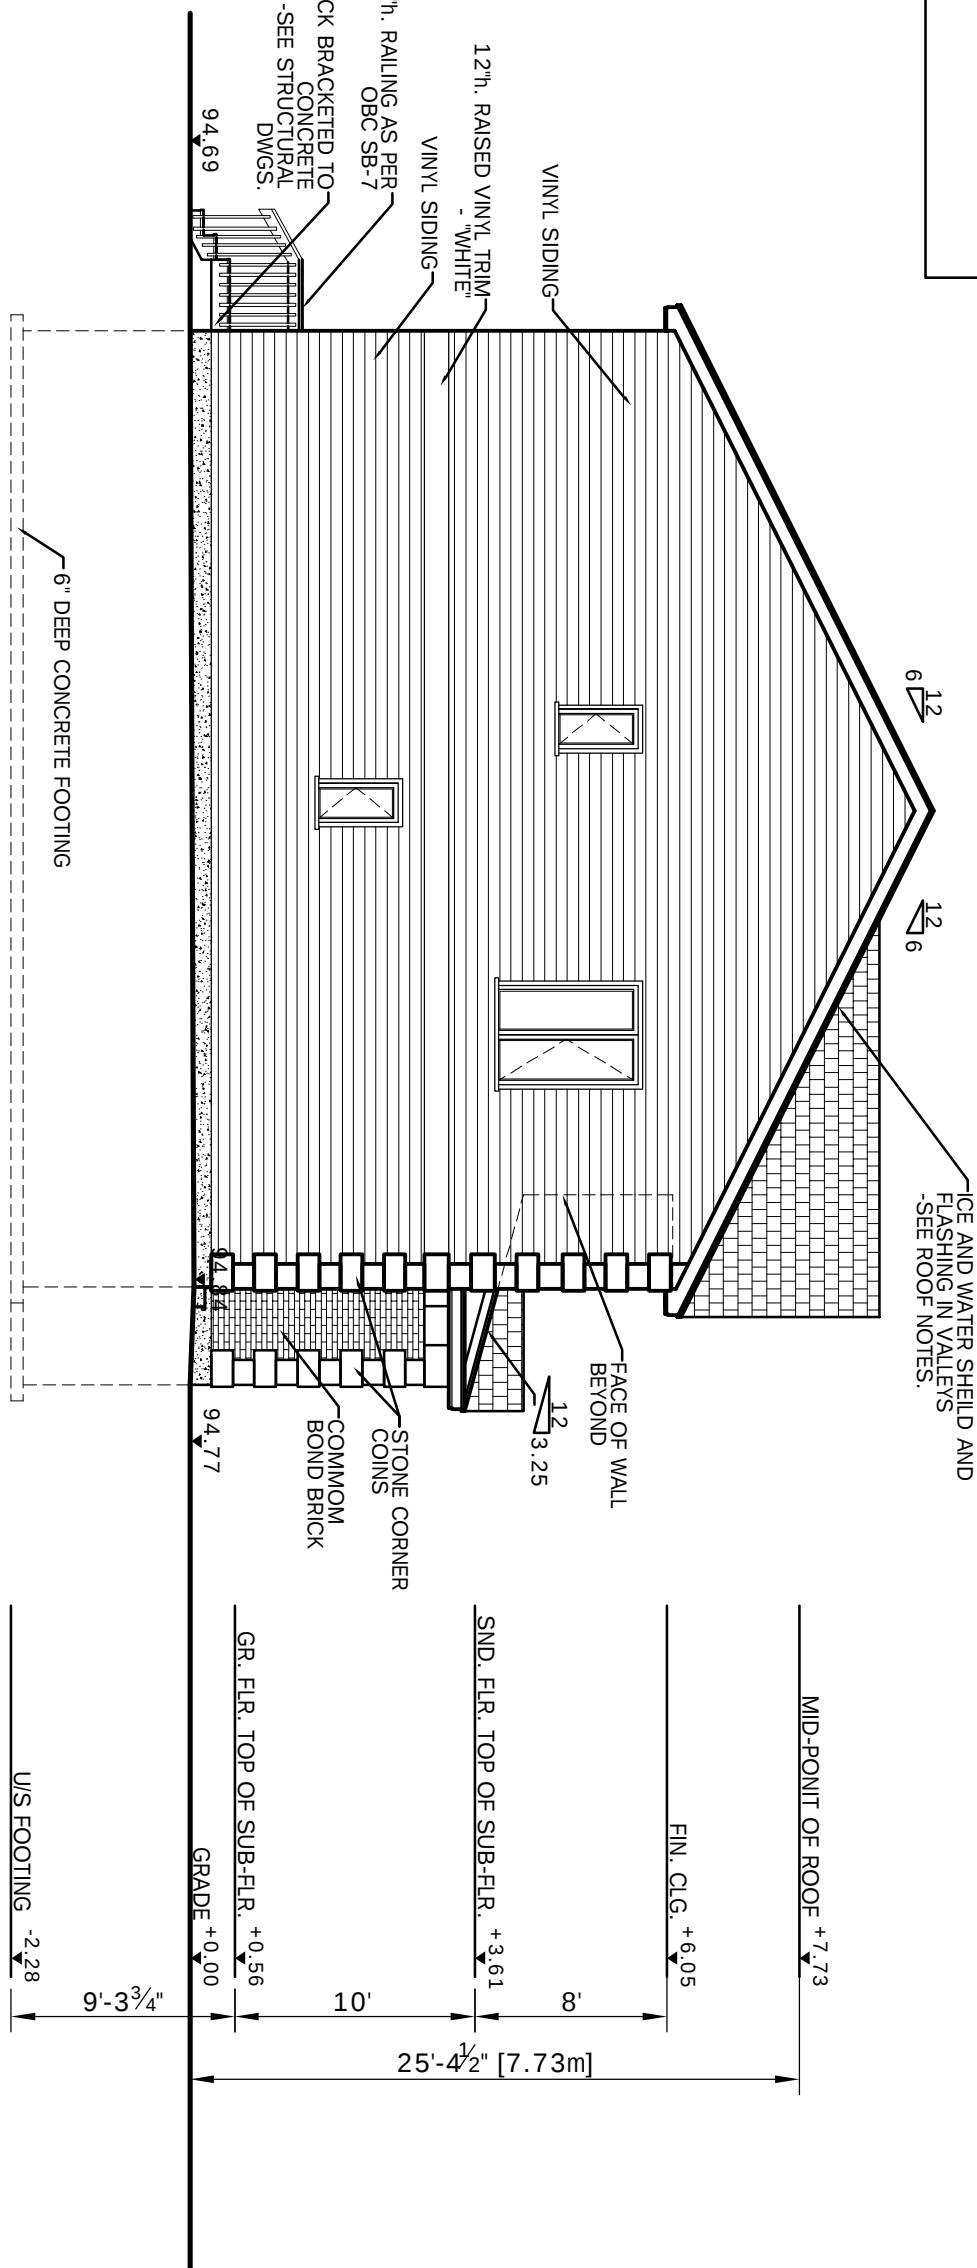

3 BLOCK 4 - SIDE ELEVATION
BL4-2 SCALE: 3/8"=1'

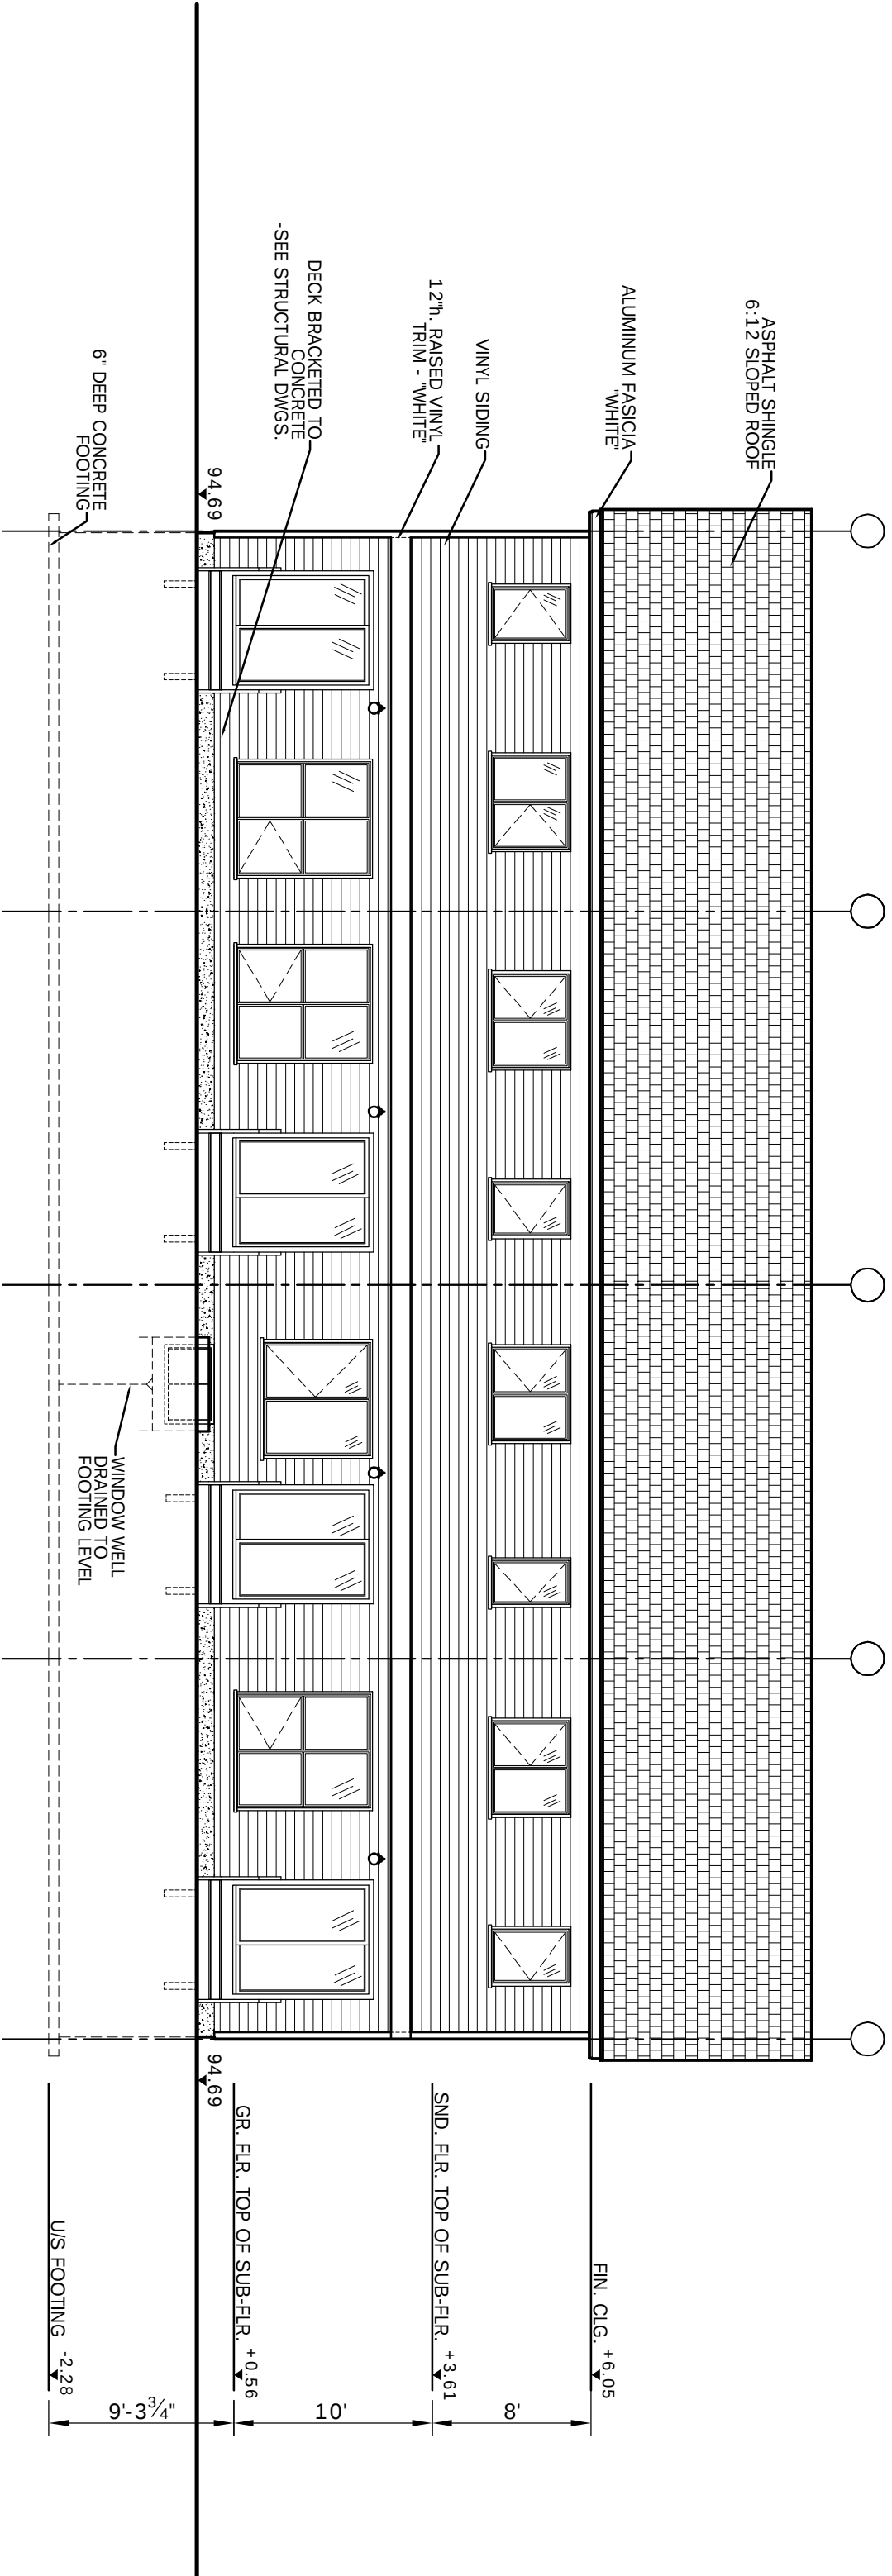

4 BLOCK 4 - REAR ELEVATION
BL4-2 SCALE: 3/8"=1'


NOTES

E. & O. E.
DO NOT SCALE DRAWINGS
ALL DIMENSIONS TO BE VERIFIED ON SITE AND REPORT ANY ERRORS TO BUILDER.
CHECKS IN FOUNDATION TO BE COVERED ON SITE BY BUILDER BEFORE POURING OF CONCRETE FOUNDATION WALLS.
MECHANICAL & ELECTRICAL SHALL CONFORM TO PROVINCIAL & MUNICIPAL CODES & BY-LAWS
CO-ORDINATE WITH SITE FOREMAN
CHECK WITH MANUFACTURER FOR EXACT ROUGH OPENING REQUIREMENTS FOR ALL DOORS & WINDOWS
DIMENSIONS FOR WALLS ARE TAKEN FROM CENTERLINE OF PARTITION WALLS, EXTERIOR FACE OF EXT. WALLS, AND/OR FACE OF CONCRETE AND CONCRETE BLOCK WALLS.
ALL MATERIALS & CONSTRUCTION TO CONFORM TO 2006 O.B.C. C.M. ALL REVISIONS.
ALL AREA CALCULATIONS ARE DETERMINED FROM OUTSIDE SURFACE OF EXTERIOR WALLS AND CENTERLINE OF PARTITION WALLS.
THIS DRAWING SHALL NOT BE USED FOR CONSTRUCTION PURPOSES UNLESS SIGNED AND SCALED BY THE ARCHITECT.

6	APR. 25/13	UNIT TYPES CHANGED AS PER OWNER
5	APR. 18/13	REVISED AS PER GRADING PLAN
4	AUG. 2/12	ISSUED FOR PERMIT
3	JUL. 12/12	USF REVISED
2	MAR 22/12	REVISED AS PER GRADING PLAN
1	NOV. 25/11	ISSUED FOR REVIEW
NO	DATE	REVISION
DO NOT SCALE THIS DRAWING - READ DIMENSIONS ONLY		

DO NOT SCALE THIS DRAWINGS - READ DIMENSIONS ONLY

THIS DRAWING SHALL NOT BE USED FOR CONSTRUCTION PURPOSES UNTIL SIGNED BY THE ARCHITECT

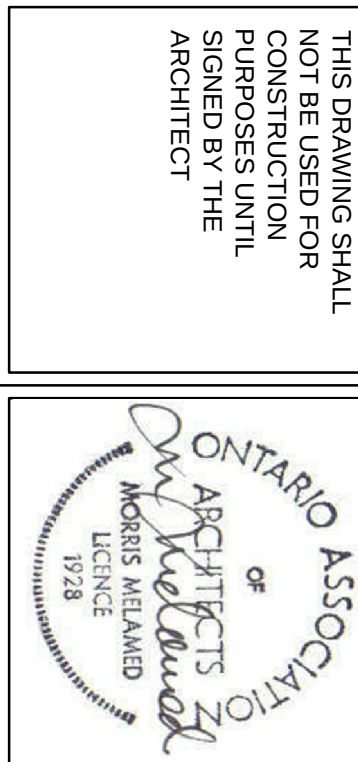

Client:



PHOENIX HOMES
18 BENTLEY AVENUE
OTTAWA, ONT K2E5T8
TEL: (725) 5227 FAX: (725) 2235

PROJECT
JOCKVALE ROAD
TOWNHOUSE DEV.
OTTAWA, ON

DRAWING NAME

BLOCK 4
ELEVATIONS

DRAWN BY
RDB

DATE
NOV. 22, 2011

SCALE
3/8" = 1'

DRAWING NO.

JOB NO.

967

BL4-2

MORRIS MELAMED
architect - ottawa
(613) 727-7400 FAX (613) 727-7334

