



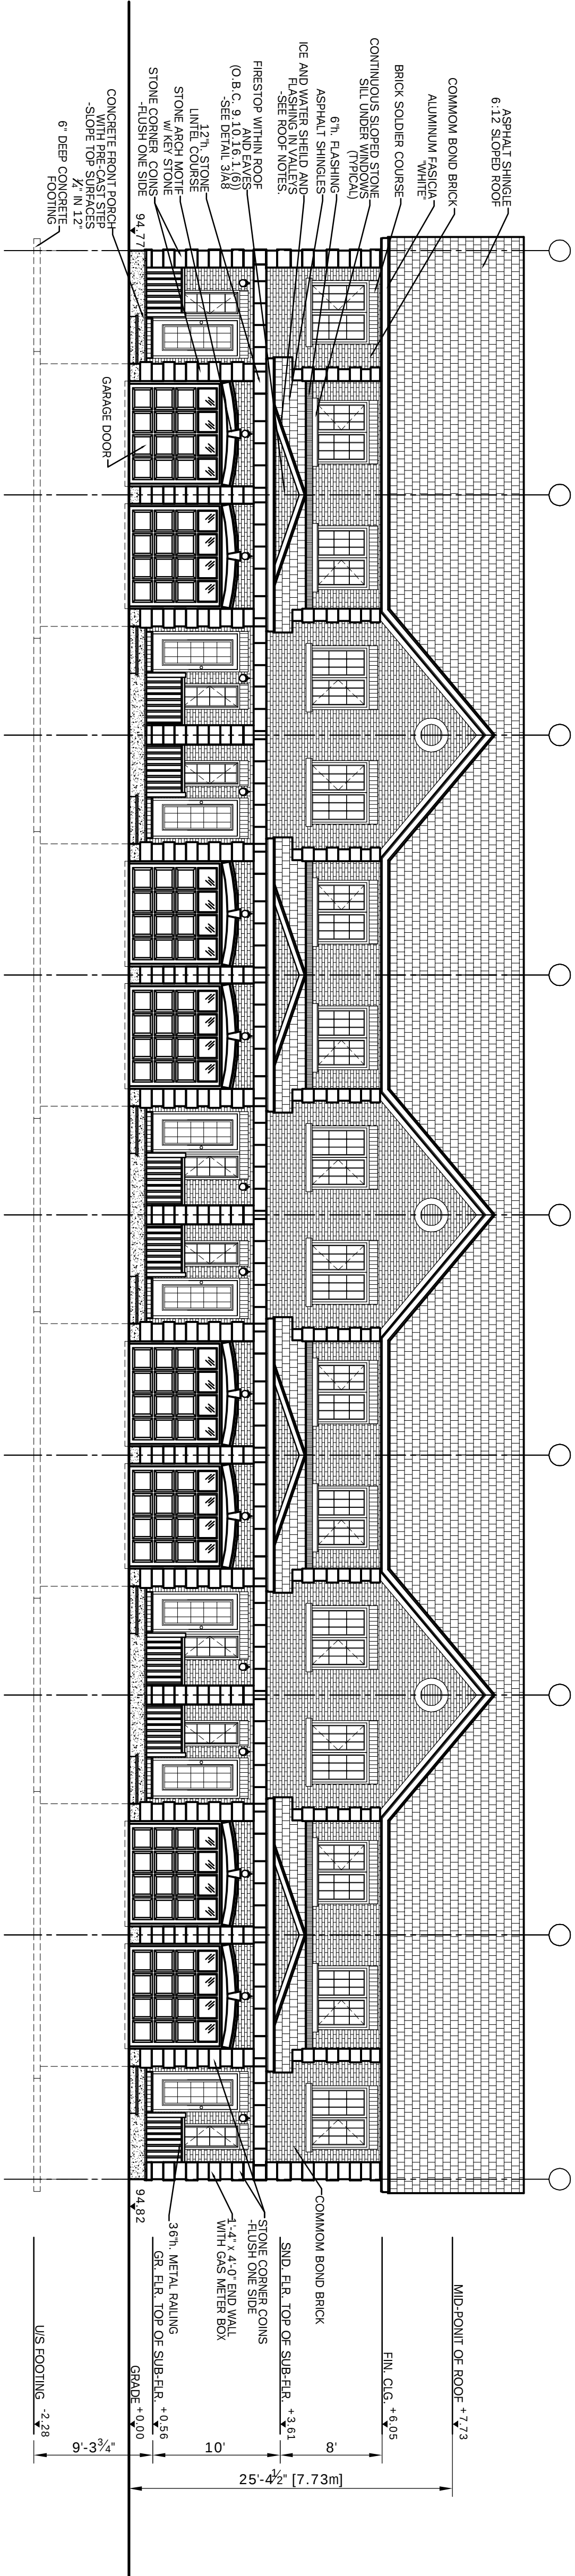


1 BLOCK 6 - FRONT ELEVATION
BL6-2 SCALE: 3/8"=1'

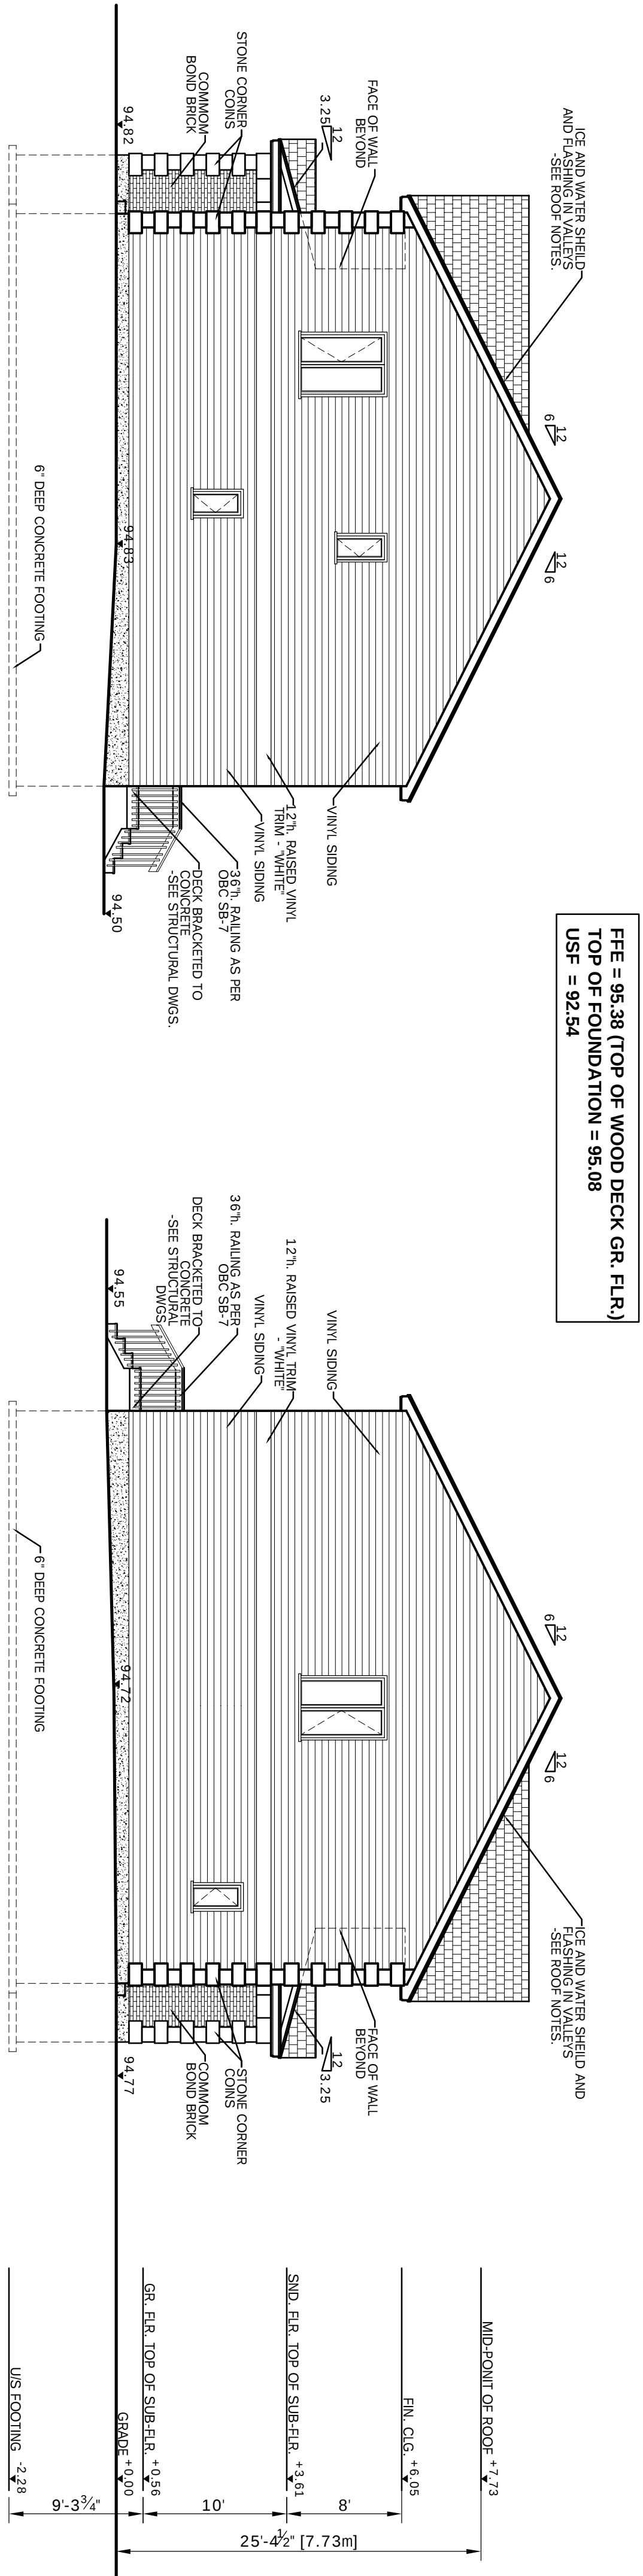


2 BLOCK 6 - SIDE ELEVATION
BL6-2 SCALE: 3/8"=1'

3 BLOCK 6 - SIDE ELEVATION
BL6-2 SCALE: 3/8"=1'

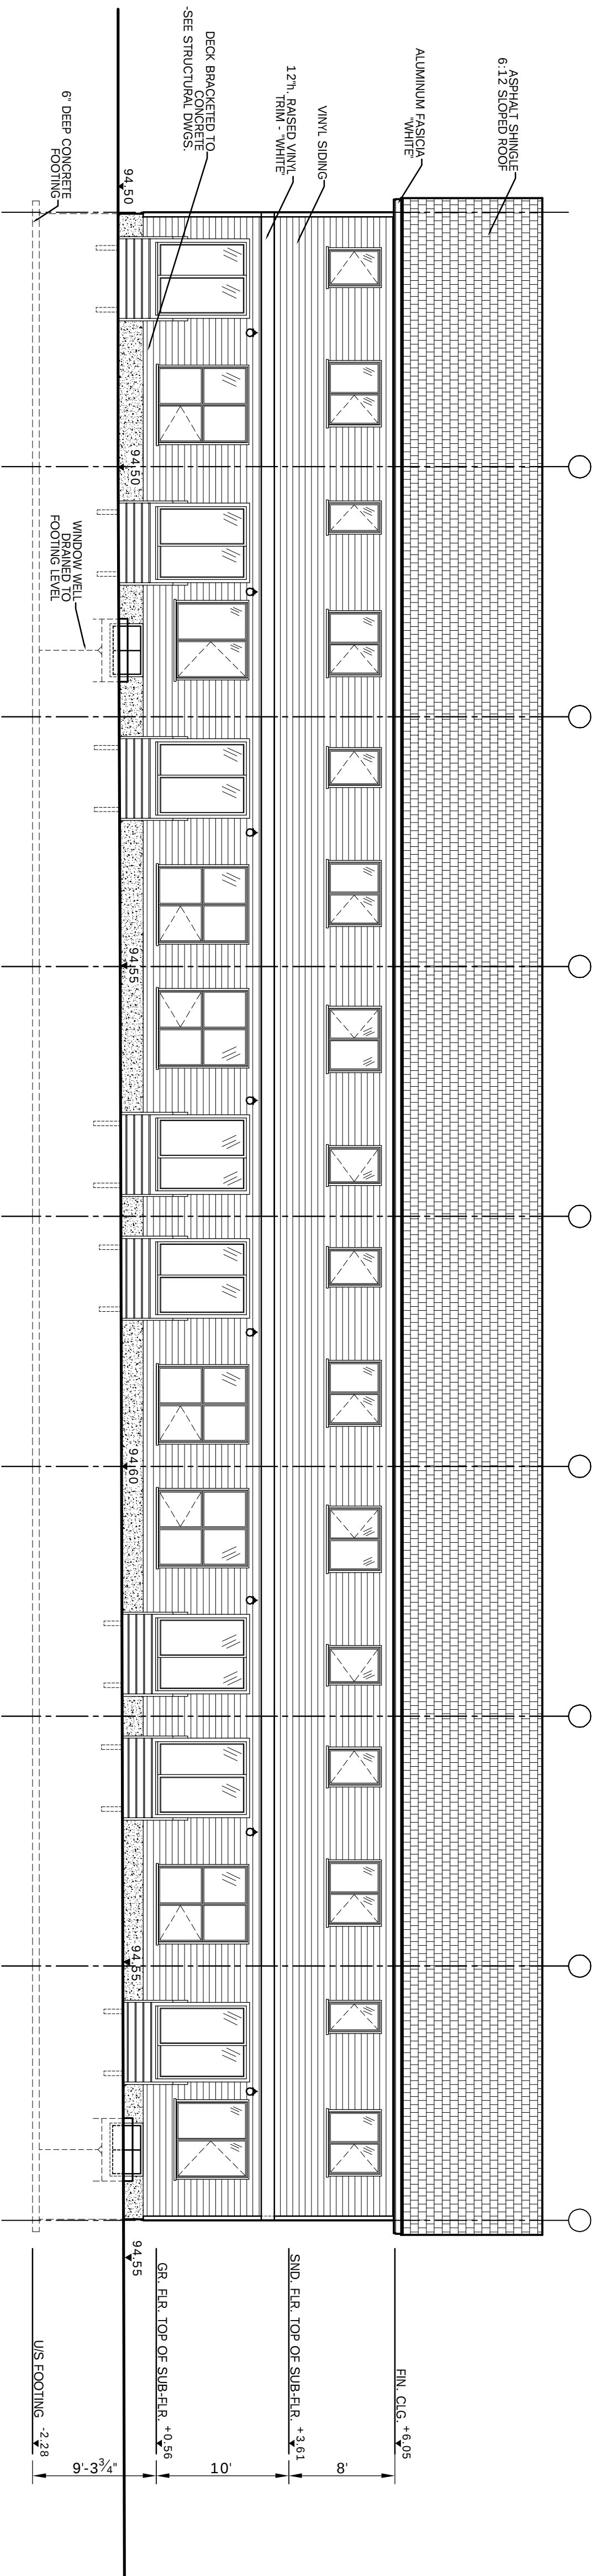

4 BLOCK 6 - REAR ELEVATION
BL6-2 SCALE: 3/8"=1'

 

NOTES


- E. & O. E.
DO NOT SCALE DRAWINGS
ALL DIMENSIONS TO BE VERIFIED ON SITE AND REPORT ANY ERRORS TO BUILDER.
CHECKS IN FOUNDATION TO BE CONFORMED ON SITE BY BUILDER BEFORE POURING OF CONCRETE FOUNDATION WALLS.
MECHANICAL & ELECTRICAL SHALL CONFORM TO PROVINCIAL & CITY ORDINANCE WITH SITE FOREMAN
CHECK WITH MANUFACTURER FOR EXACT ROUGH OPENING REQUIREMENTS FOR ALL DOORS & WINDOWS
DIMENSIONS FOR WALLS ARE TAKEN FROM CENTERLINE OF PARTITION WALLS, EXTERIOR FACE OF EXT. WALLS, AND/OR FACE OF CONCRETE AND CONCRETE BLOCK WALLS.
ALL MATERIALS & CONSTRUCTION TO CONFORM TO 2006 O.B.C. CM ALL REVISIONS.
ALL AREA CALCULATIONS ARE DETERMINED FROM OUTSIDE WALLS.
CHECKS OF EXTERIOR WALLS AND CENTERLINE OF PARTITION WALLS.
THIS DRAWING SHALL NOT BE USED FOR CONSTRUCTION PURPOSES UNLESS SIGNED AND SCALED BY THE ARCHITECT.

6	APR. 25/13	UNIT TYPES CHANGED AS PER OWNER
5	APR. 18/13	REVISED AS PER GRADING PLAN
4	AUG. 2/12	ISSUED FOR PERMIT
3	JUL. 12/12	USF REVISED
2	MAR 22/12	REVISED AS PER GRADING PLAN
1	NOV 25/11	ISSUED FOR REVIEW
NO	DATE	REVISION

DO NOT SCALE THIS DRAWING - READ DIMENSIONS ONLY

DO NOT SCALE THIS DRAWINGS - READ DIMENSIONS ONLY

THIS DRAWING SHALL NOT BE USED FOR CONSTRUCTION PURPOSES UNTIL SIGNED BY THE ARCHITECT

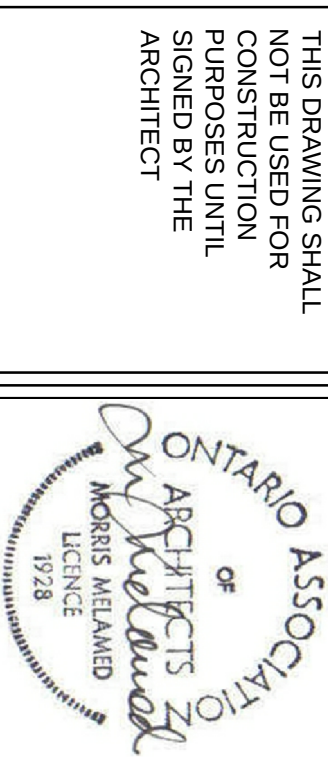

Client:



PROJECT
**JOCKVALE ROAD
TOWNHOUSE DEV.**
OTTAWA, ON

DRAWING NAME

**BLOCK 6
ELEVATIONS**

DRAWN BY	RDB	DATE	NOV. 22, 2011
SCALE	3/8" = 1'	DRAWING NO.	

JOB NO.	967	BL6-2
---------	-----	--------------

MORRIS MELAMED
architect - ottawa
(613) 727-7400 FAX (613) 727-7344