



NOTES


E. & O.E.
DO NOT SCALE DRAWINGS
ALL DIMENSIONS TO BE VERIFIED ON SITE AND REPORT ANY ERRORS TO BUILDER.
CHECKS IN FOUNDATION TO BE CONFIRMED ON SITE BY BUILDER BEFORE POURING OF CONCRETE FOUNDATION WALLS.
MECHANICAL & ELECTRICAL SHALL CONFORM TO PROVINCIAL & MUNICIPAL CODES & BY-LAWS
SITE CHECK AND VERIFY
CO-ORDINATE WITH SITE FOREMAN
CHECK WITH MANUFACTURER FOR EXACT ROUGH OPENING REQUIREMENTS FOR ALL DOORS & WINDOWS
DIMENSIONS FOR WALLS ARE TAKEN FROM CENTRELINE OF PARTITION WALLS. EXTERIOR FACE OF EXT. WALLS, AND/OR FACE OF CONCRETE AND CONCRETE BLOCK WALLS.
ALL MATERIALS & CONSTRUCTION TO CONFORM TO 2006 O.B.C. CIV. ALL REVISIONS.
ALL AREA CALCULATIONS ARE DETERMINED FROM OUTSIDE SURFACE OF EXTERIOR WALLS AND CENTRELINE OF PARTITION WALLS.
THIS DRAWING SHALL NOT BE USED FOR CONSTRUCTION PURPOSES UNLESS SIGNED AND SEALED BY THE ARCHITECT.

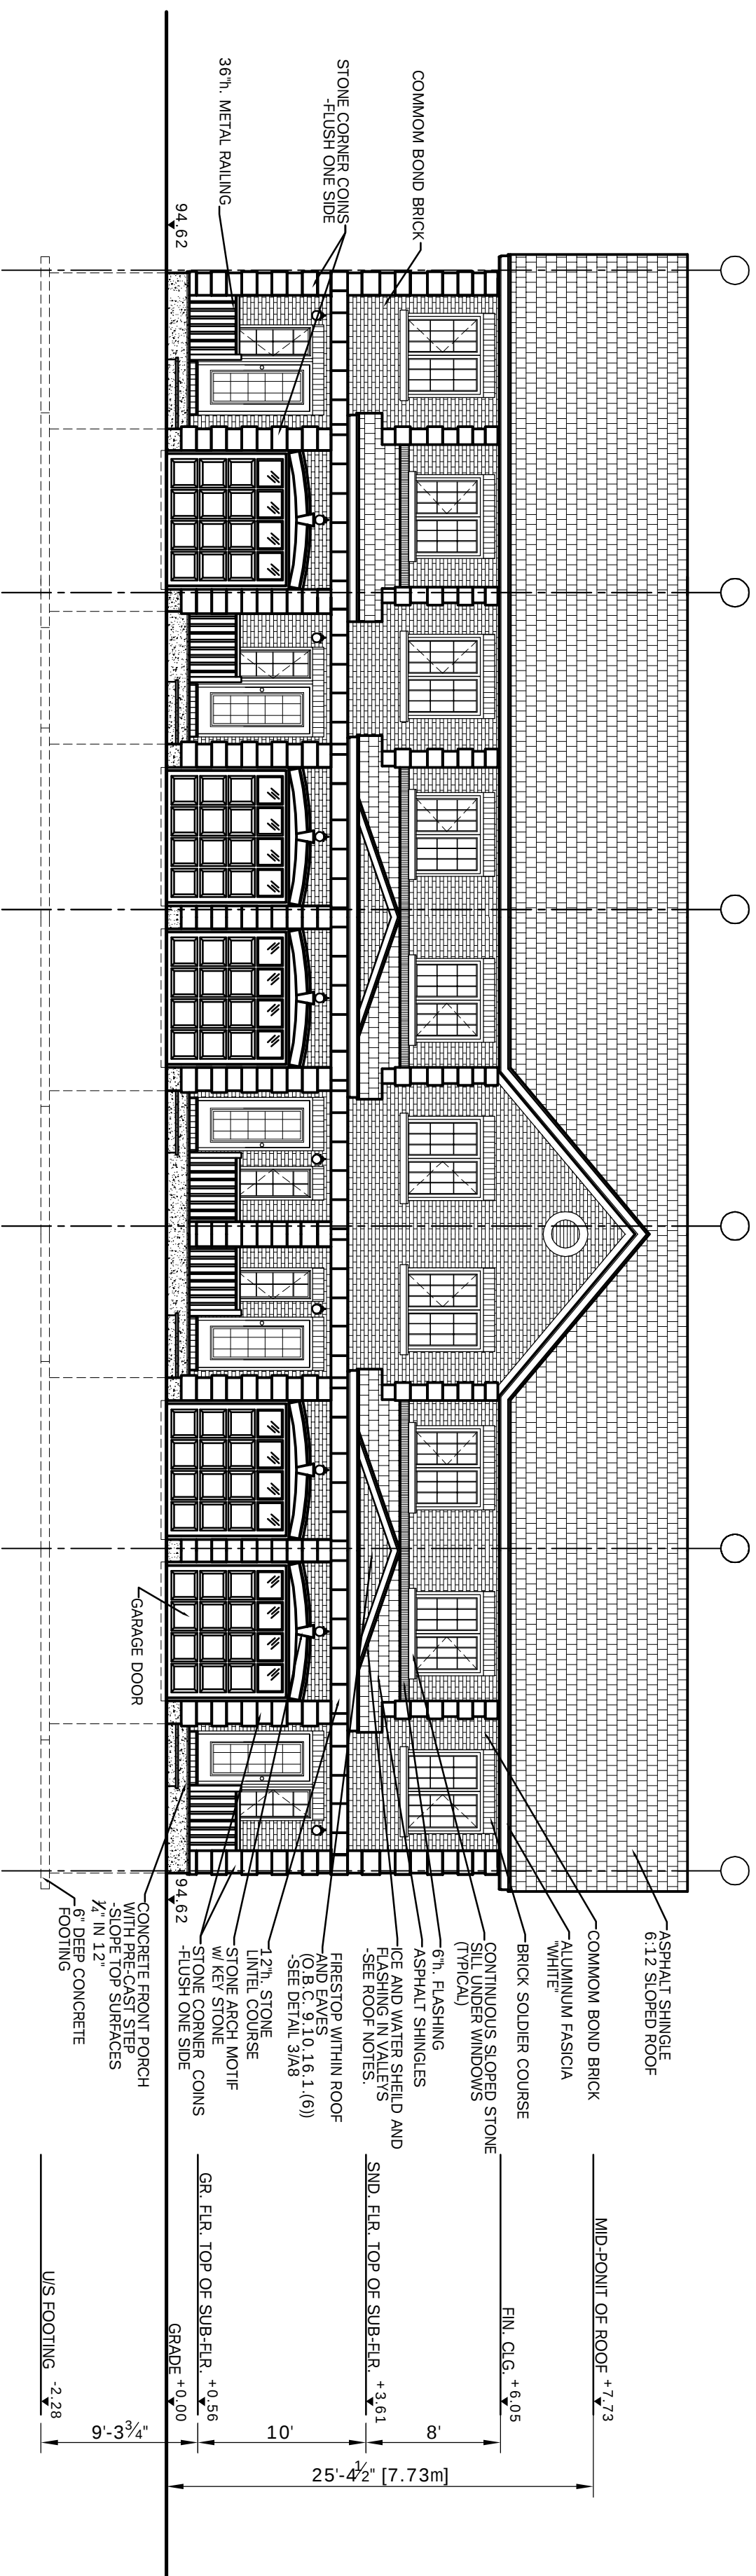


1 BLOCK 7 - FRONT ELEVATION
BL7-2 SCALE: 1/8"=1'

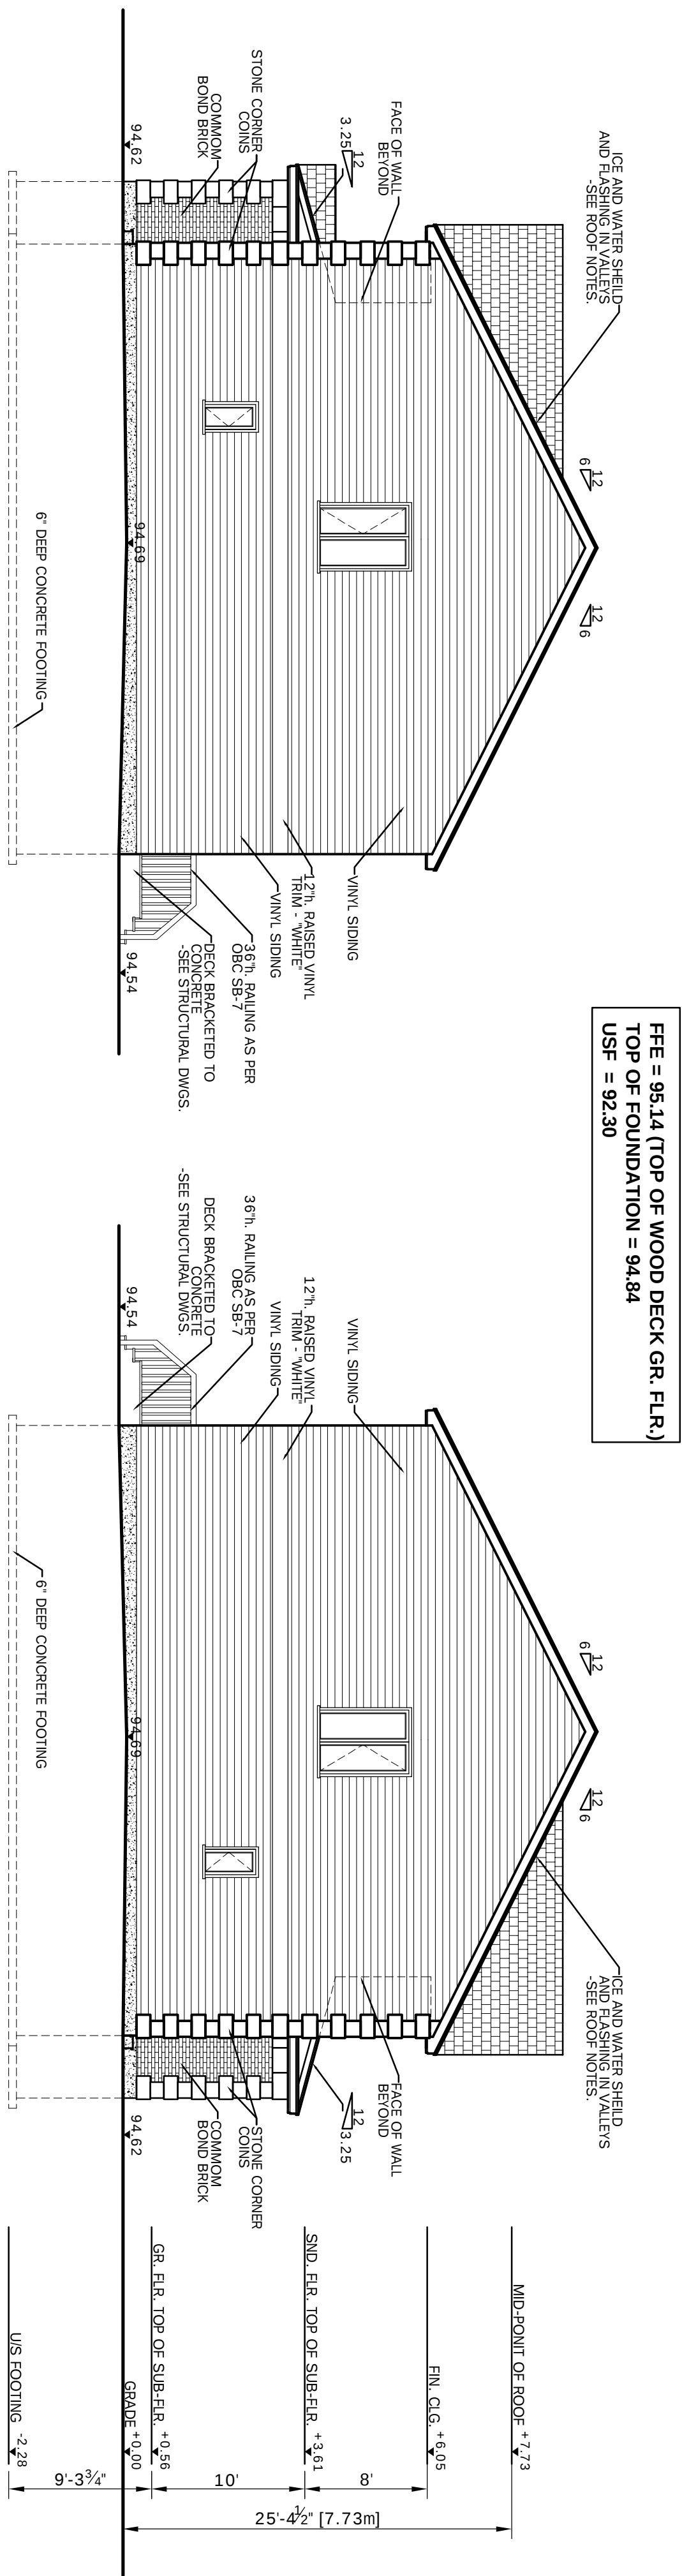

2 BLOCK 7 - SIDE ELEVATION
BL7-2 SCALE: 1/8"=1'

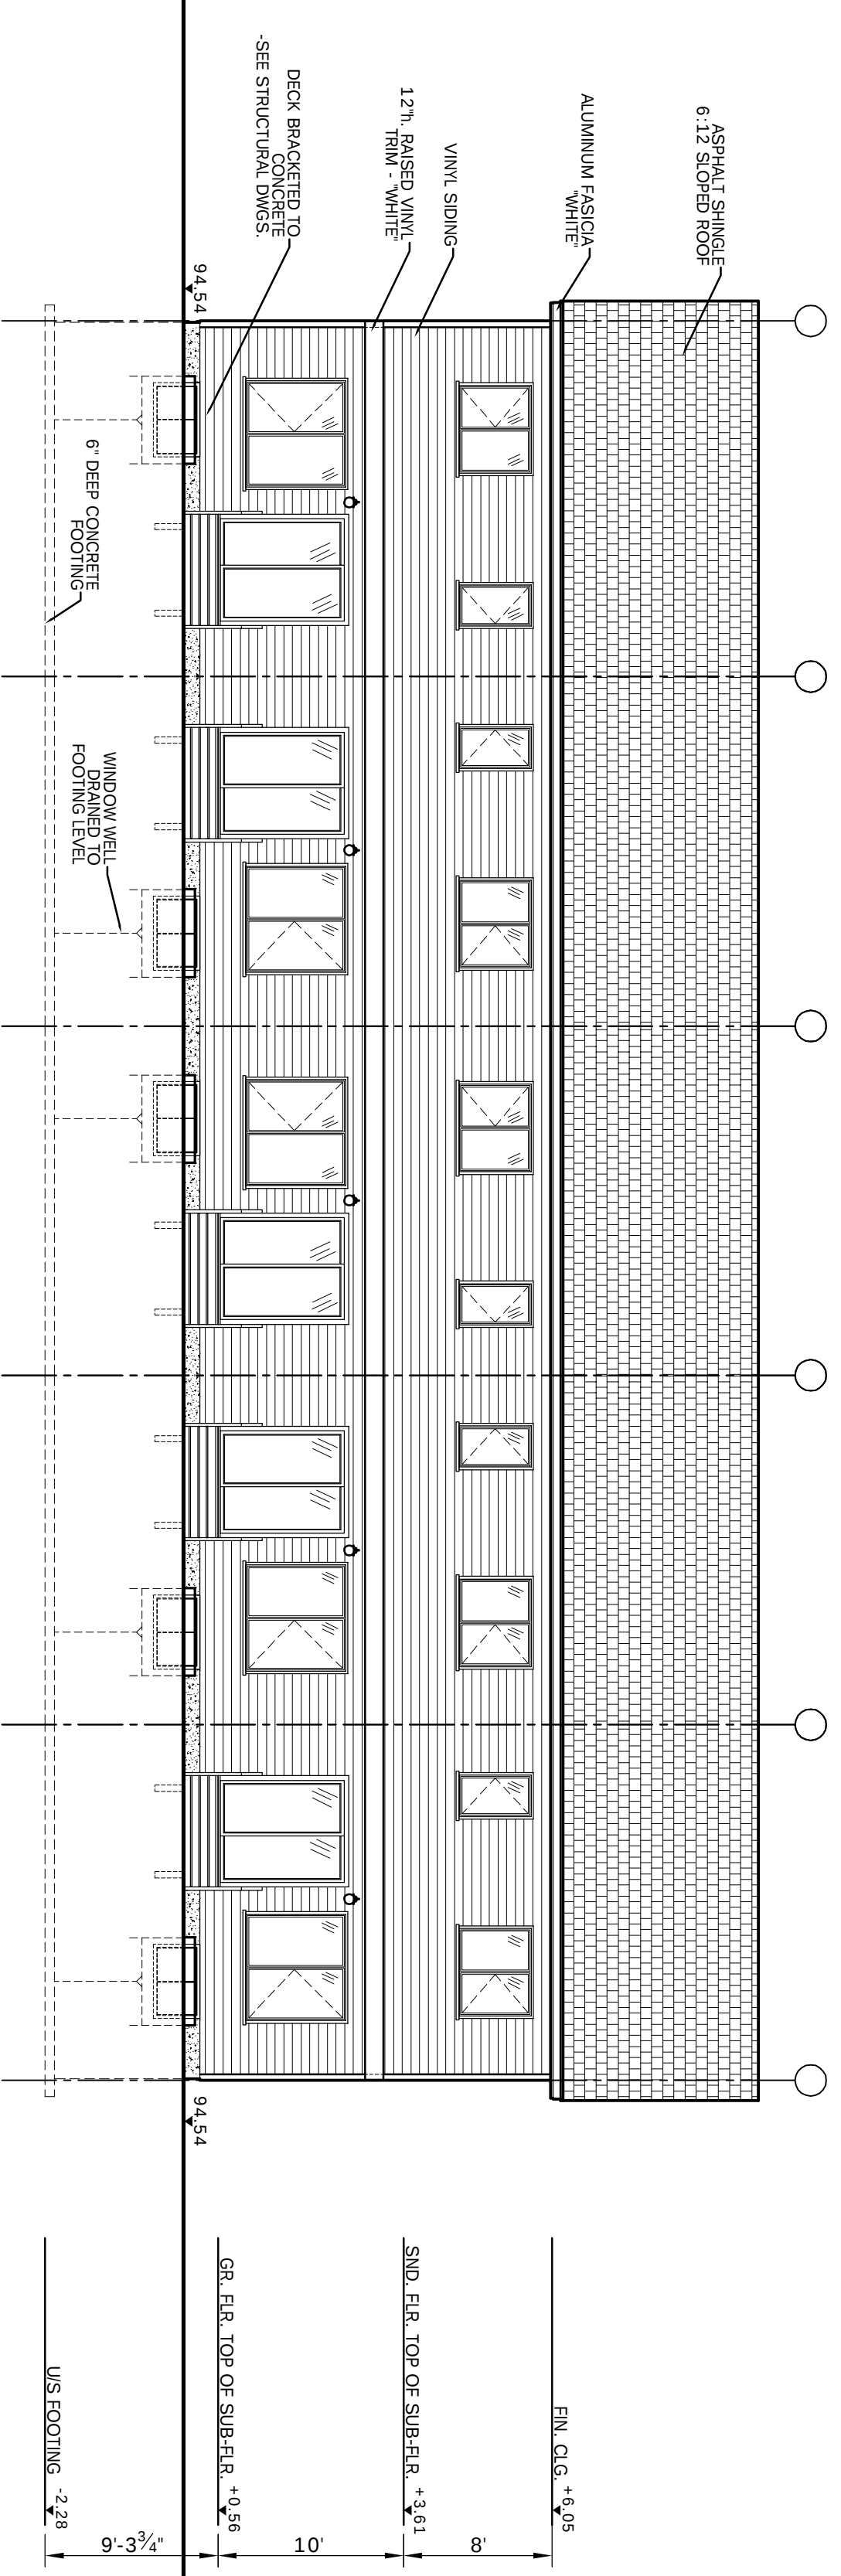


4 BLOCK 7 - REAR ELEVATION
BL7-2 SCALE: 1/8"=1'

 

Client:	
PHOENIX HOMES	
18 BENTLEY AVENUE OTTAWA, ONTARIO K1N 7B5 TEL: 727-3927 FAX: 727-3235	
PROJECT JOCKVALE ROAD TOWNHOUSE DEV. OTTAWA, ON	
DRAWING NAME BLOCK 7 ELEVATIONS	
DRAWN BY RDB	DATE NOV. 22, 2011
SCALE 1/8" = 1'	DRAWING NO. BL7-2
JOB NO. 967	

1	NOV. 25/11	ISSUED FOR PERMIT
2	MAR. 22/12	REVISED AS PER GRADING PLAN
3	JUL. 12/11	USE REVISED
4	AUG. 21/11	ISSUED FOR PERMIT
NO	DATE	REVISION

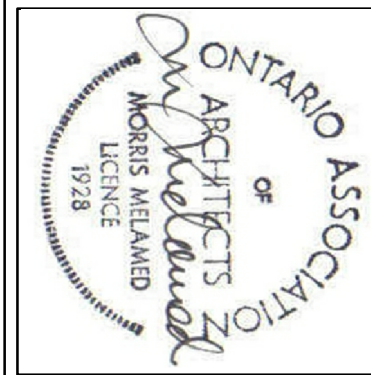

THIS DRAWING SHALL NOT BE USED FOR CONSTRUCTION PURPOSES UNTIL SIGNED BY THE ARCHITECT

MORRIS MELAMED
architect - ottawa
(613) 727-7100 FAX (613) 727-7334