



NOTES


E. & O.E.
DO NOT SCALE DRAWINGS
ALL DIMENSIONS TO BE VERIFIED ON SITE AND REPORT ANY ERRORS TO BUILDER.
CHECKS IN FOUNDATION TO BE CONFIRMED ON SITE BY BUILDER BEFORE POURING OF CONCRETE FOUNDATION WALLS.
MECHANICAL & ELECTRICAL SHALL CONFORM TO PROVINCIAL & MUNICIPAL CODES & BY-LAWS
SITE CHECK AND VERIFY CO-ORDINATE WITH SITE FOREMAN
CHECK WITH MANUFACTURER FOR EXACT ROUGH OPENING REQUIREMENTS FOR ALL DOORS & WINDOWS
DIMENSIONS FOR WALLS ARE TAKEN FROM CENTRELINE OF PARTITION WALLS. EXTERIOR FACE OF EXT. WALLS, AND/OR FACE OF CONCRETE AND CONCRETE BLOCK WALLS.
ALL MATERIALS & CONSTRUCTION TO CONFORM TO 2006 O.B.C. OR ALL REVISIONS.
ALL AREA CALCULATIONS ARE DETERMINED FROM OUTSIDE SURFACE OF EXTERIOR WALLS AND CENTRELINE OF PARTITION WALLS.
THIS DRAWING SHALL NOT BE USED FOR CONSTRUCTION PURPOSES UNLESS SIGNED AND SEALED BY THE ARCHITECT.

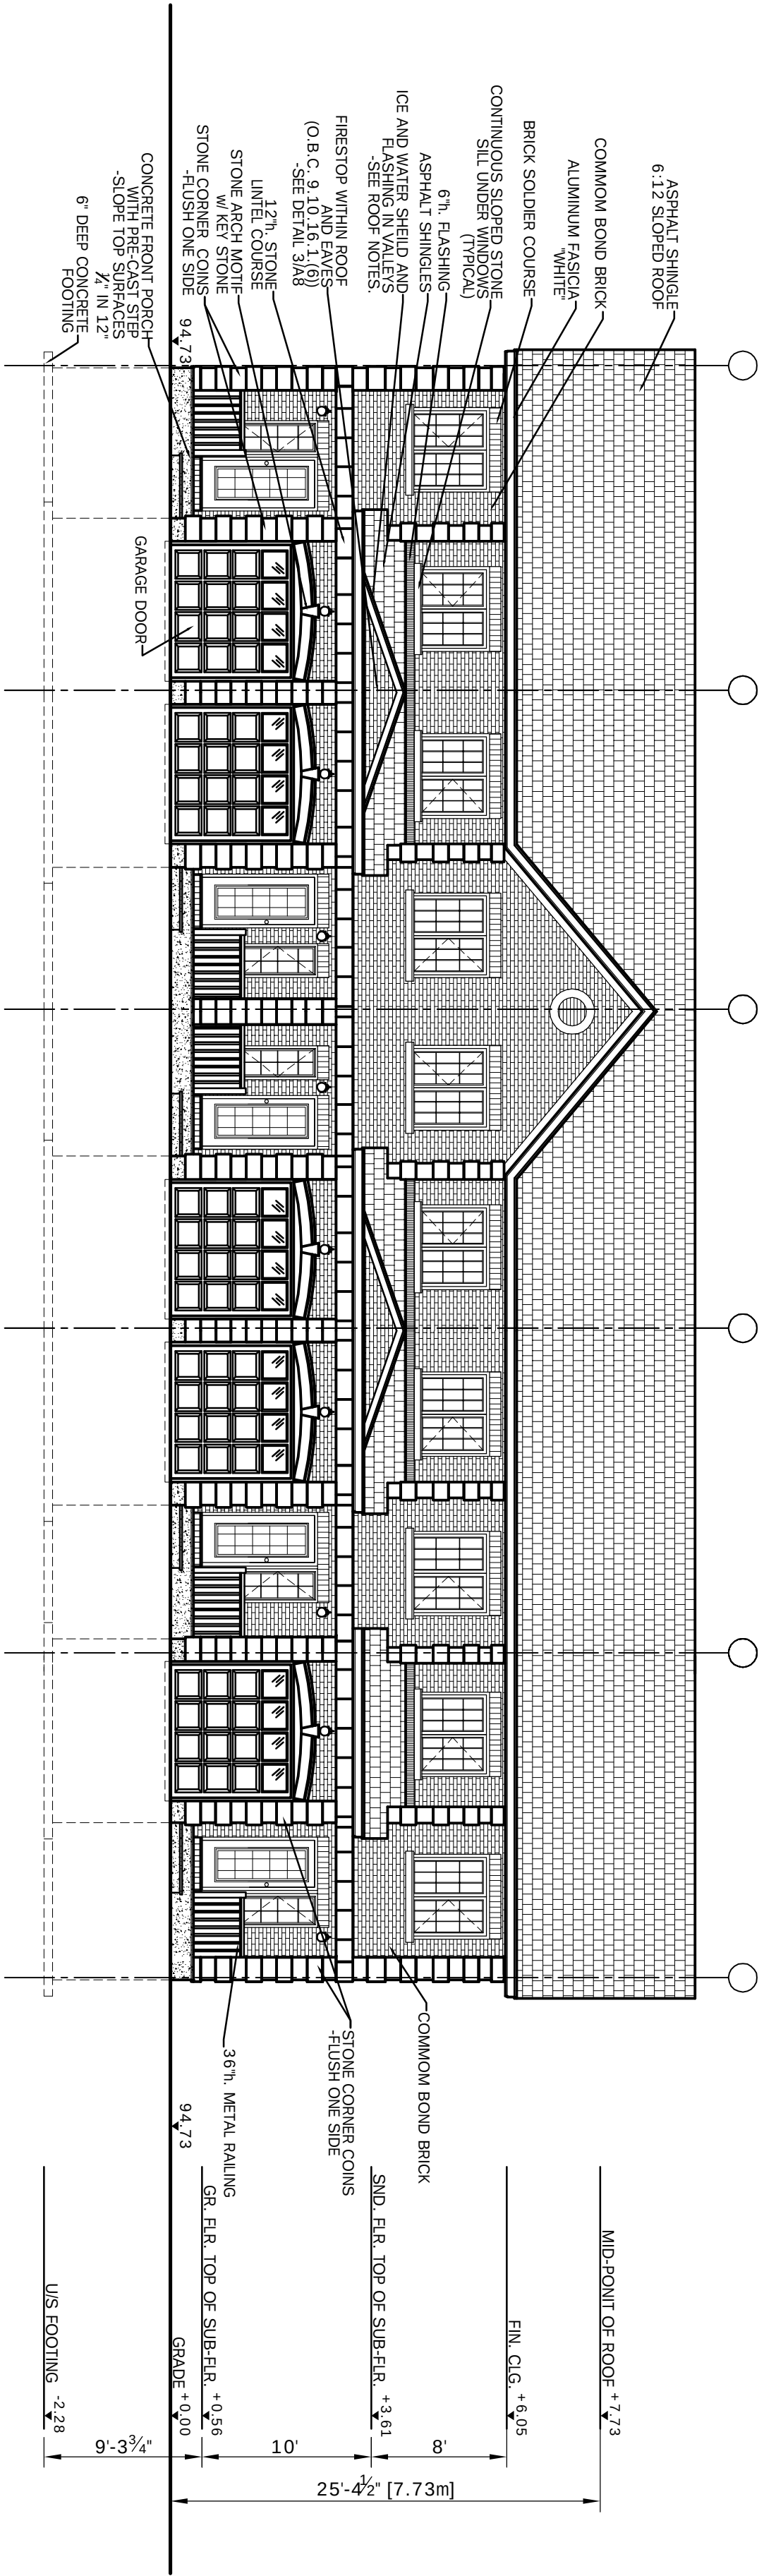


1 BLOCK 8 - FRONT ELEVATION
BL8-2 SCALE: 1/8"=1'

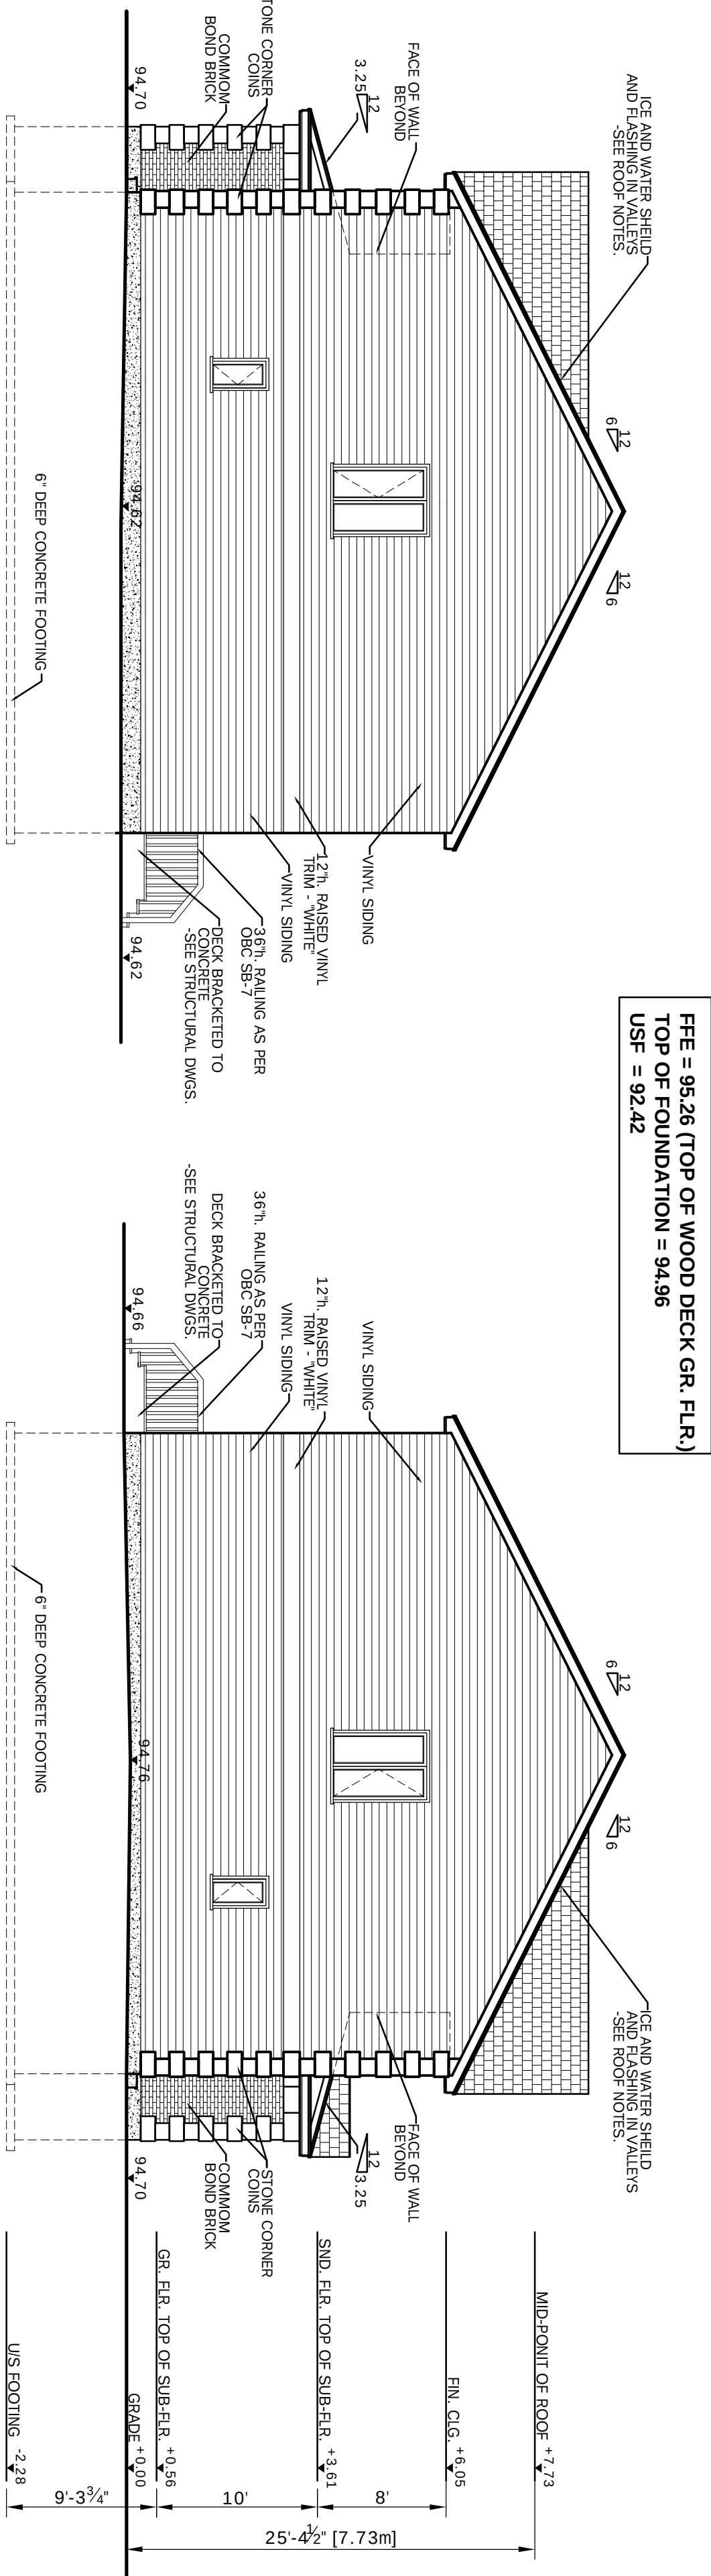

2 BLOCK 8 - SIDE ELEVATION
BL8-2 SCALE: 1/8"=1'

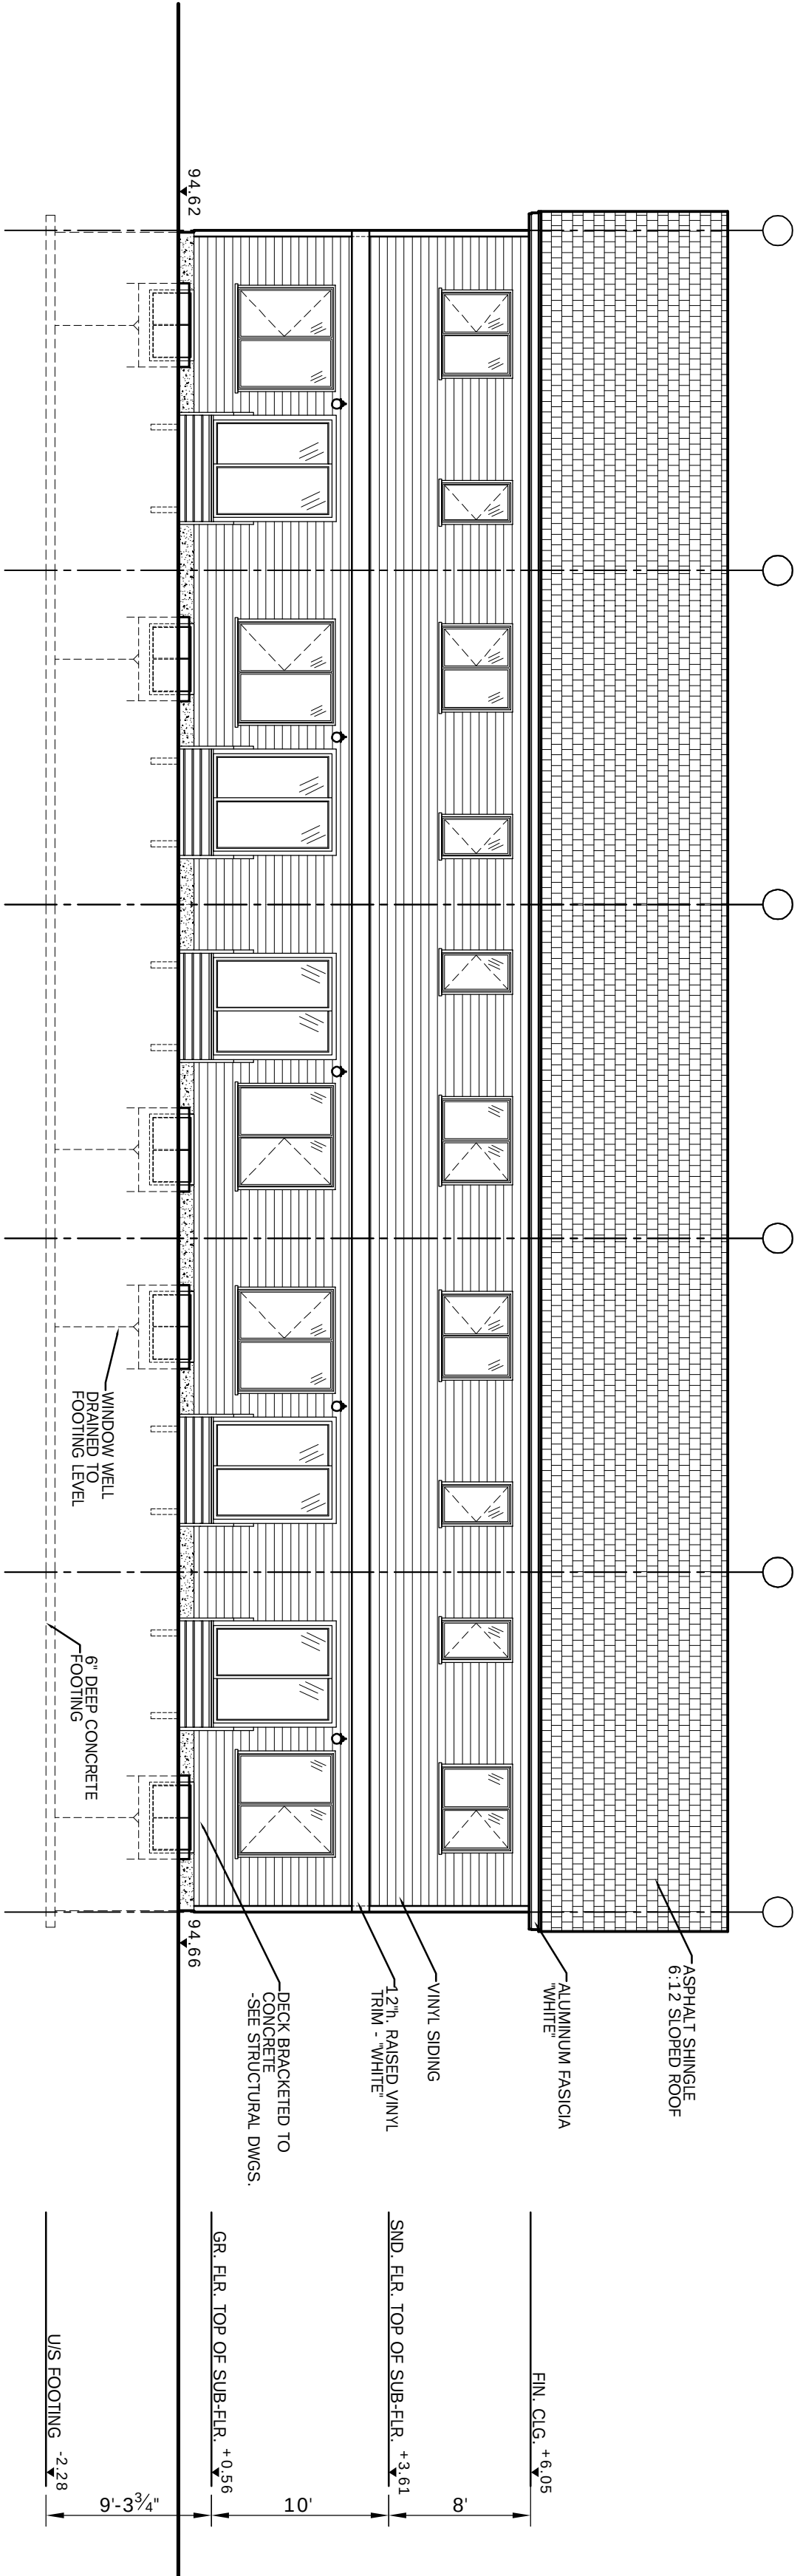

4 BLOCK 8 - REAR ELEVATION
BL8-2 SCALE: 1/8"=1'

 

Client:	
PHOENIX HOMES 18 BENTLEY AVENUE OTTAWA, ONTARIO K2M 1Z5 TEL: 727-3927 FAX: 727-3235	
PROJECT JOCKVALE ROAD TOWNHOUSE DEV. OTTAWA, ON	
DRAWING NAME BLOCK 8 ELEVATIONS	
DRAWN BY RDB	DATE NOV. 22, 2011
SCALE 1/8" = 1'	DRAWING NO. BL8-2
JOB NO. 967	
MORRIS MELAMED architect - ottawa (613) 727-7100 FAX (613) 727-7334	
THIS DRAWING SHALL NOT BE USED FOR CONSTRUCTION PURPOSES UNTIL SIGNED AND SEALED BY THE ARCHITECT	
DO NOT SCALE THIS DRAWINGS - READ DIMENSIONS ONLY	
4 AUG. 2111 ISSUED FOR PERMIT	
3 JUL. 1211 USE REVISED	
2 MAR 2212 REVISED AS PER GRADING PLAN	
1 NOV 2511 ISSUED FOR REVIEW	
NO	DATE
REVISION	

