



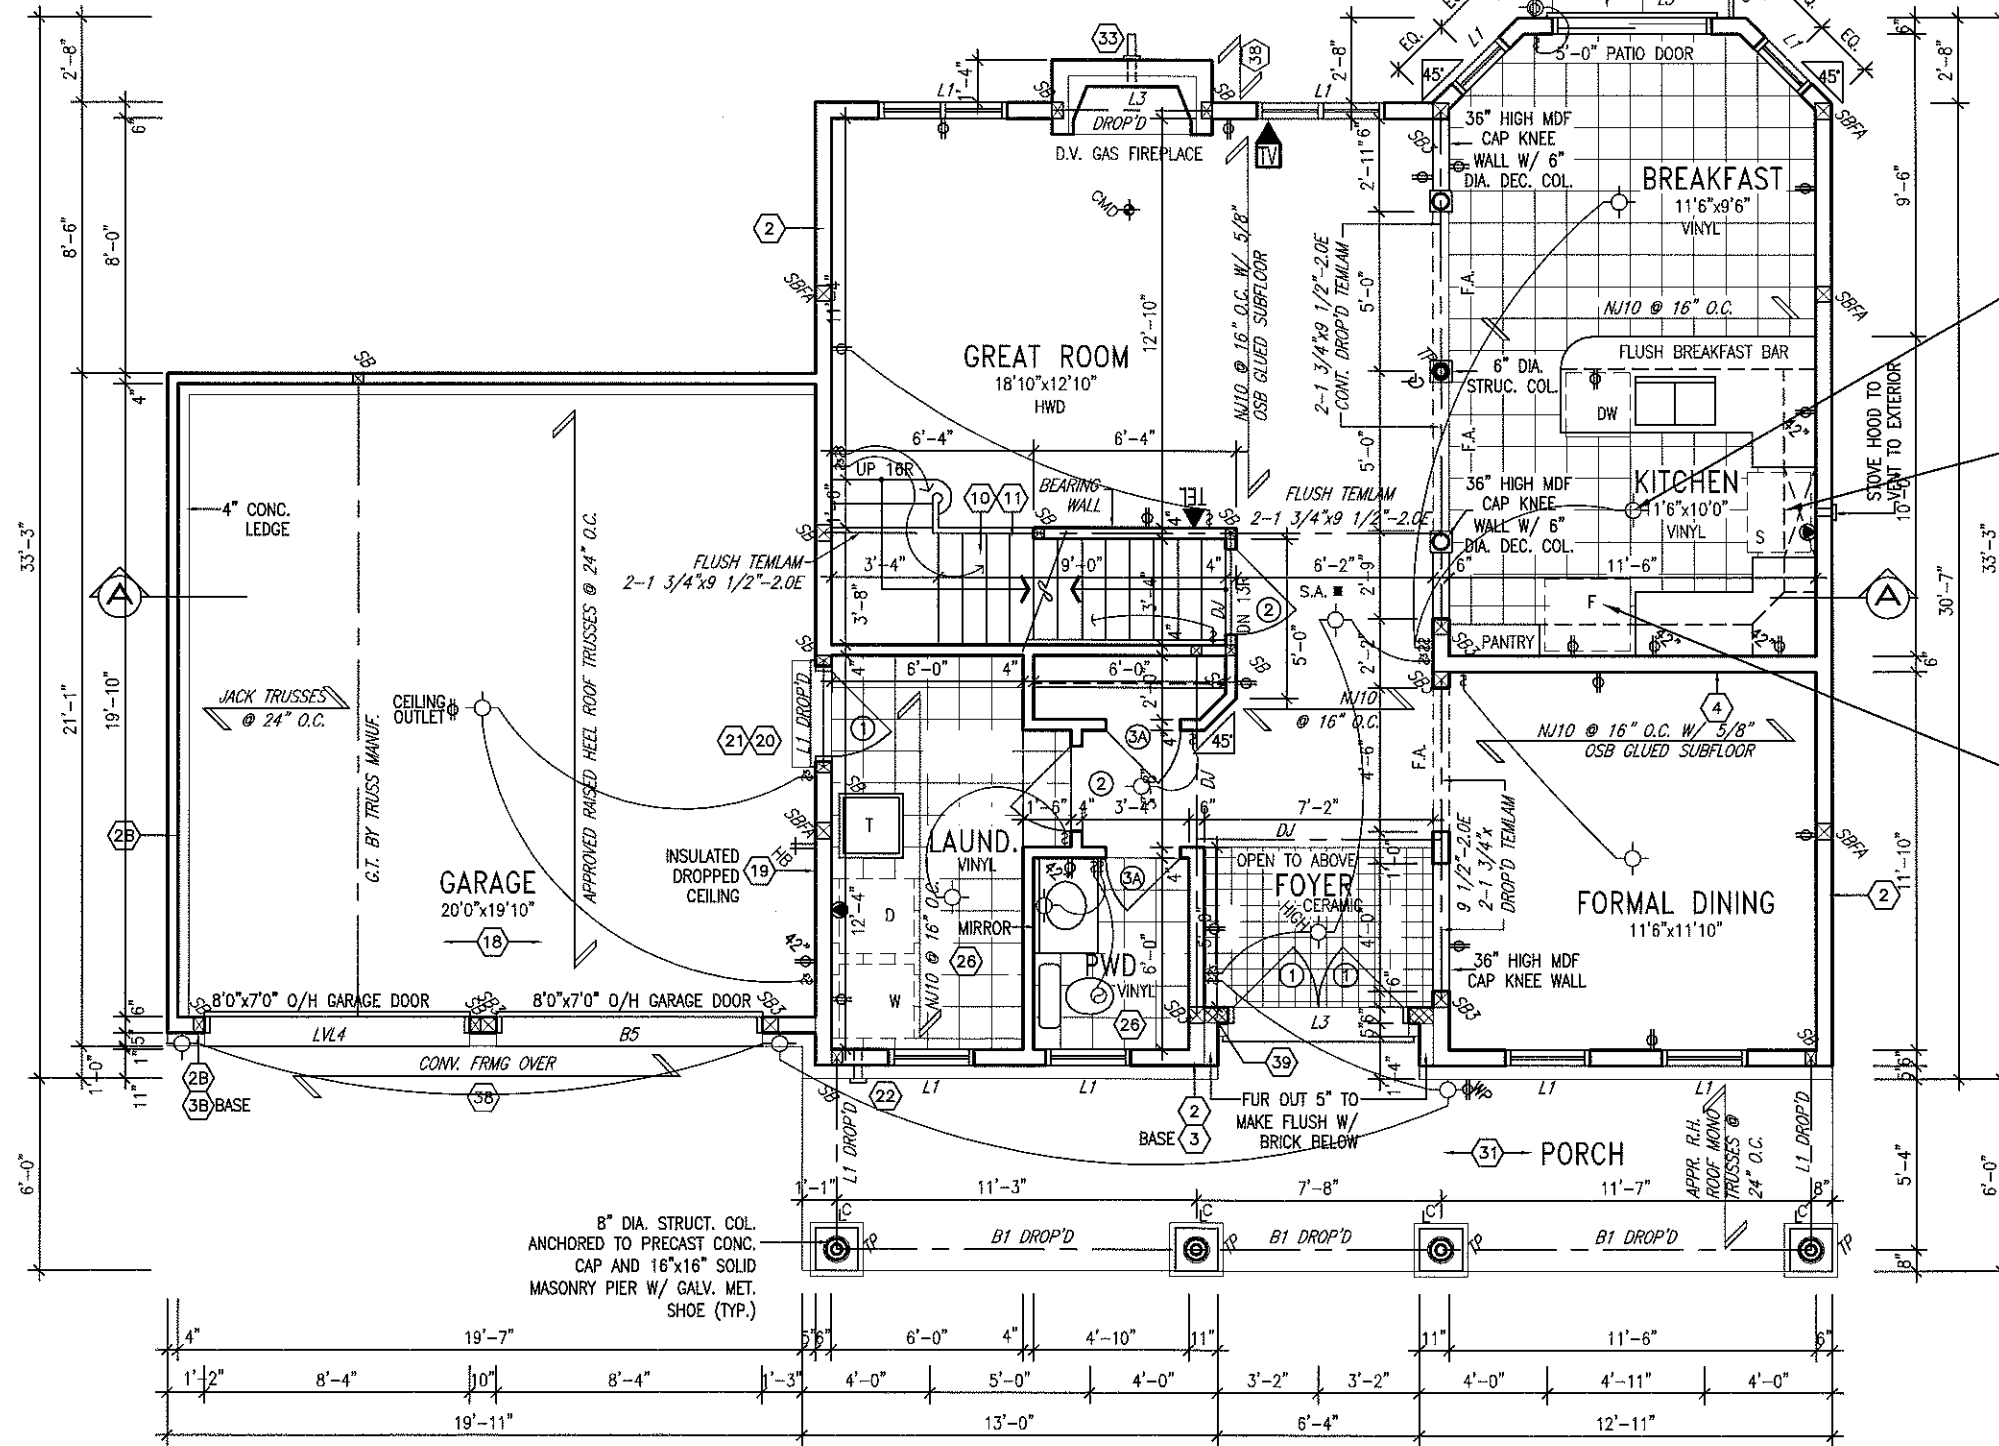

PHOENIX HOMES

300 A Wilson Avenue
North York, Ontario
M3H 1S8
TEL: (416) 630-2255
FAX: (416) 630-4782

PHOENIX HOMES

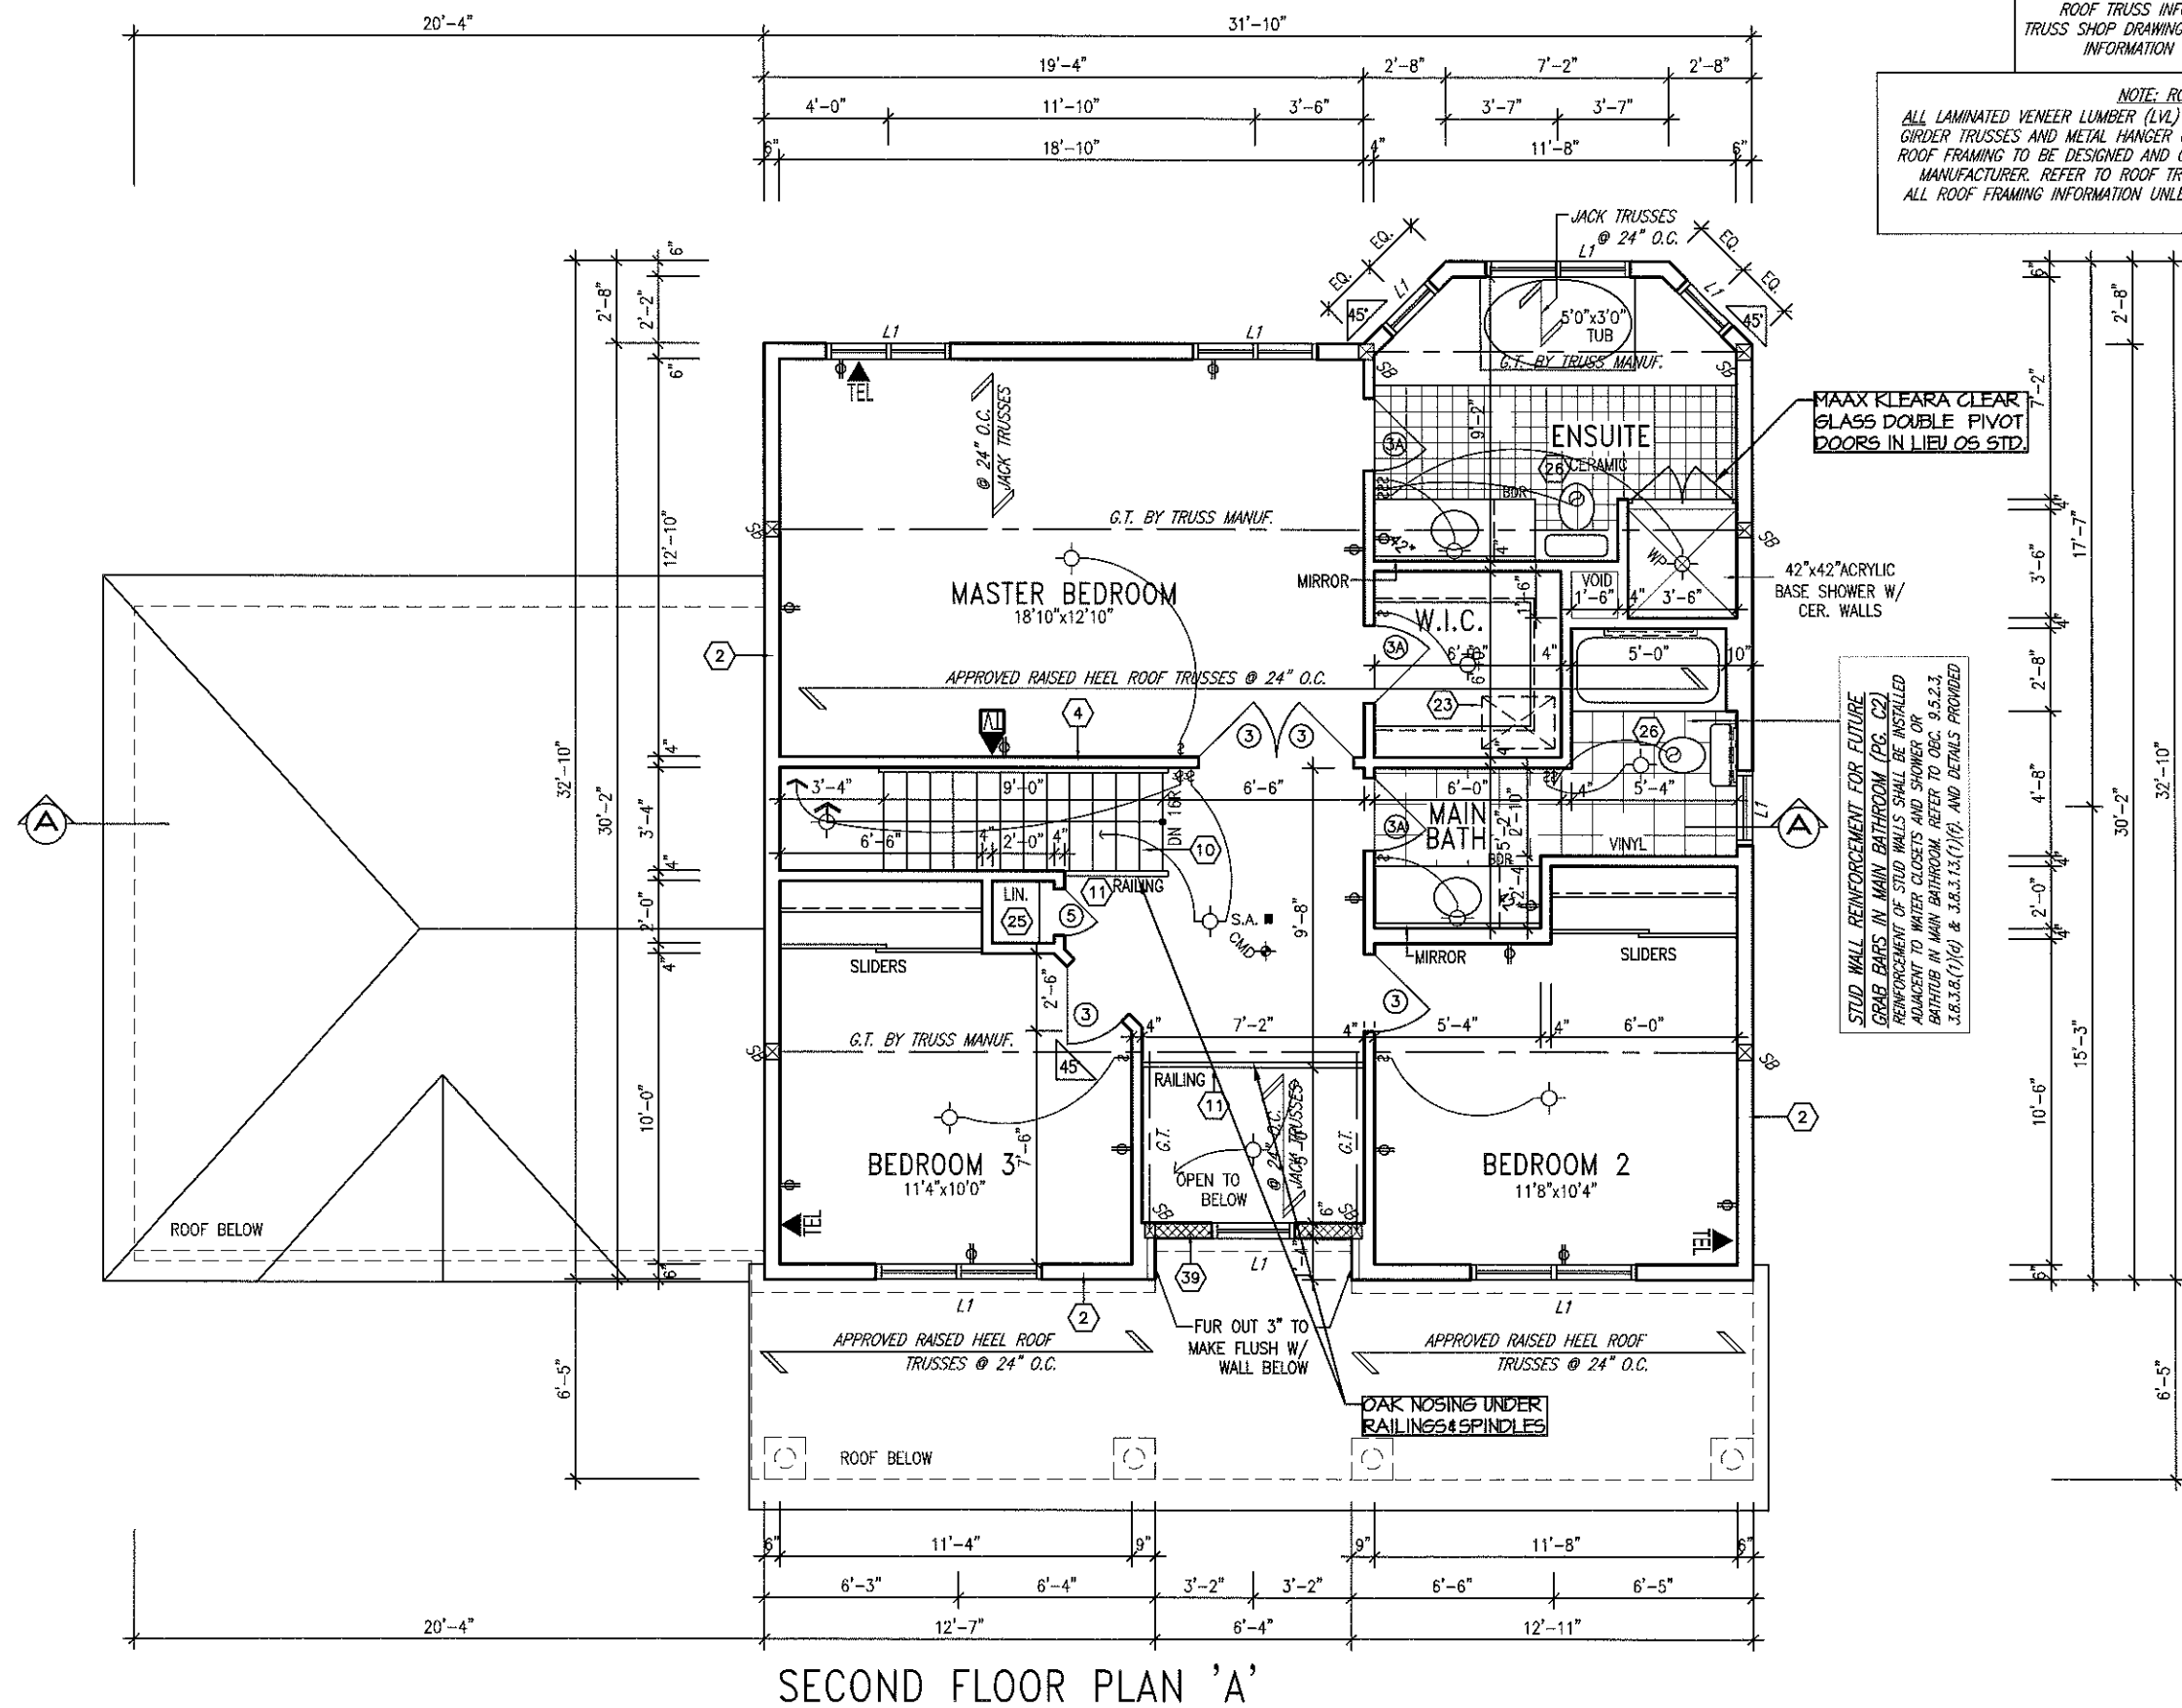

NOTE:
ALL SBs ARE SB2 U/ NOTED

NOTE:
ROOF TRUSS INFORMATION REFER TO ROOF
TRUSS SHOP DRAWINGS FOR ALL ROOF FRAMING
INFORMATION UNLESS OTHERWISE NOTED.

NOTE: ROOF FRAMING INFORMATION
ALL LAMINATED VENEER LUMBER (LVL) BEAMS, BUILT-UP BEAMS,
GIRDER TRUSSES AND METAL HANGER CONNECTIONS SUPPORTING
ROOF FRAMING TO BE DESIGNED AND CERTIFIED BY ROOF TRUSS
MANUFACTURER. REFER TO ROOF TRUSS SHOP DRAWINGS FOR
ALL ROOF FRAMING INFORMATION UNLESS OTHERWISE NOTED ON
ARCHITECTURAL DRAWINGS.

Footprints:	S - A
sift title:	SECOND FLOOR-A
drawn by:	CL
checked by:	OF
date:	FEB. 2001
scale:	3/16"=1'
sheet no:	

No.	Description	Date	By
2	REV. AS PER CONST. SUMMARY	JUL-23-13	SD
1	REV. AS PER CONST. SUMMARY	JUL-16-12	SD


GREGORIAN-2007-A

SITE: SHADOW RIDGE 2


LOT NUMBER:
CIVIC ADDRESS:
6543 WATERDOWN ST.

**Viljoen
Architect
Inc.**


300 A Wilson Avenue
North York, Ontario
M3H 1S8
TEL: (416) 630-2255
FAX: (416) 630-4782

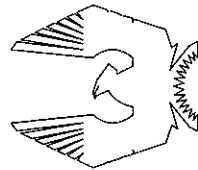


PHOENIX HOMES

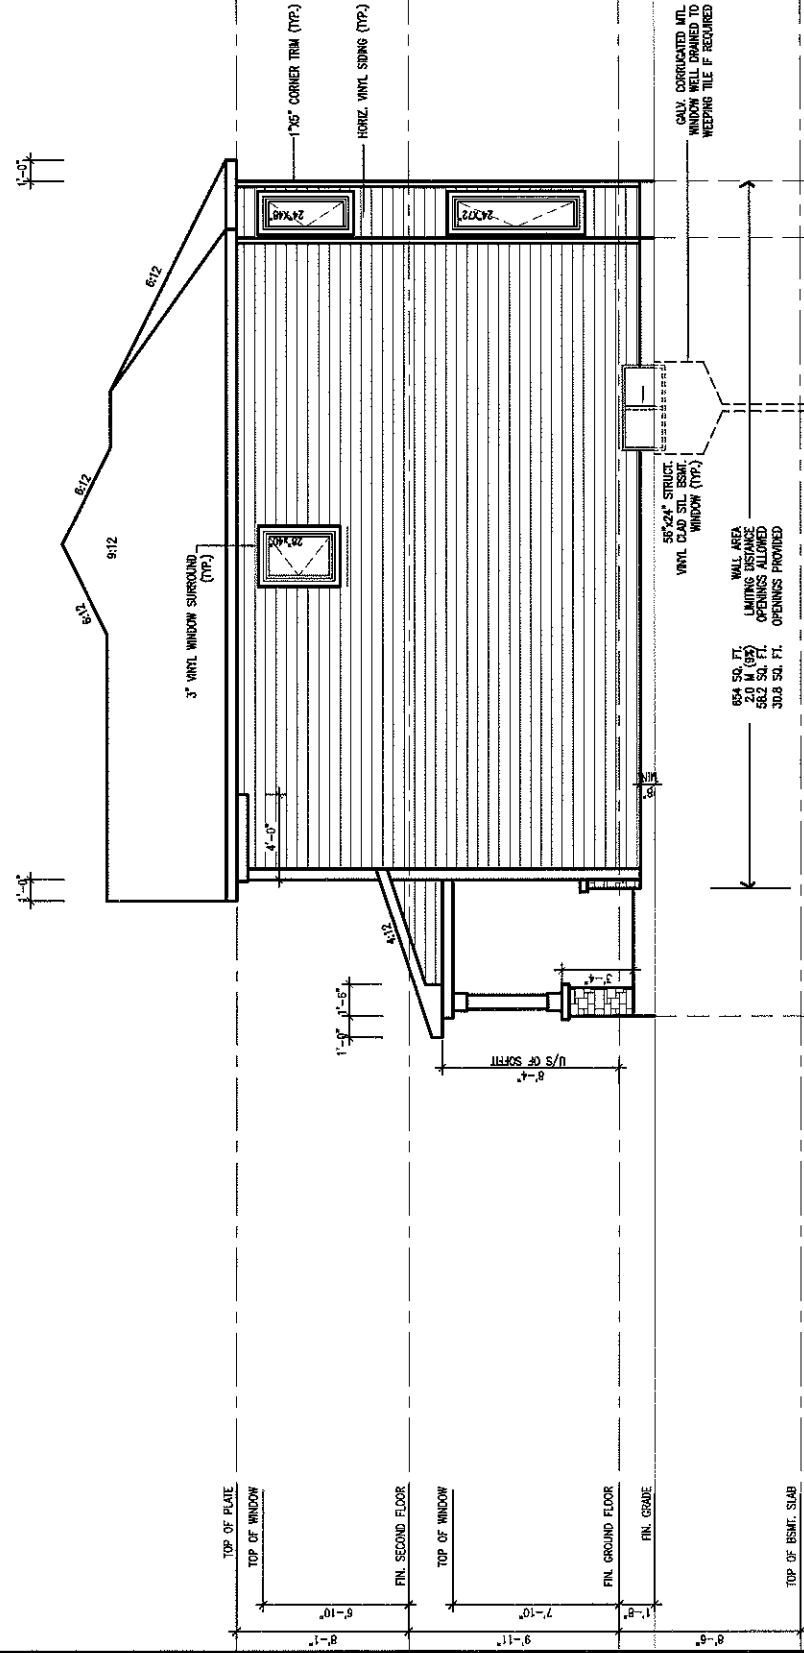


RIGHT ELEVATION 'A'

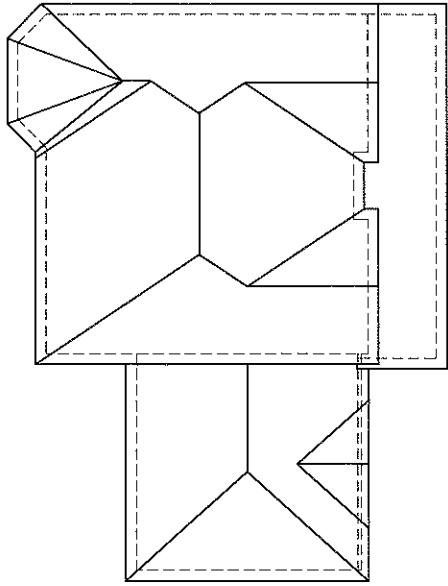

ROOF PLAN 'A'
N.T.S.

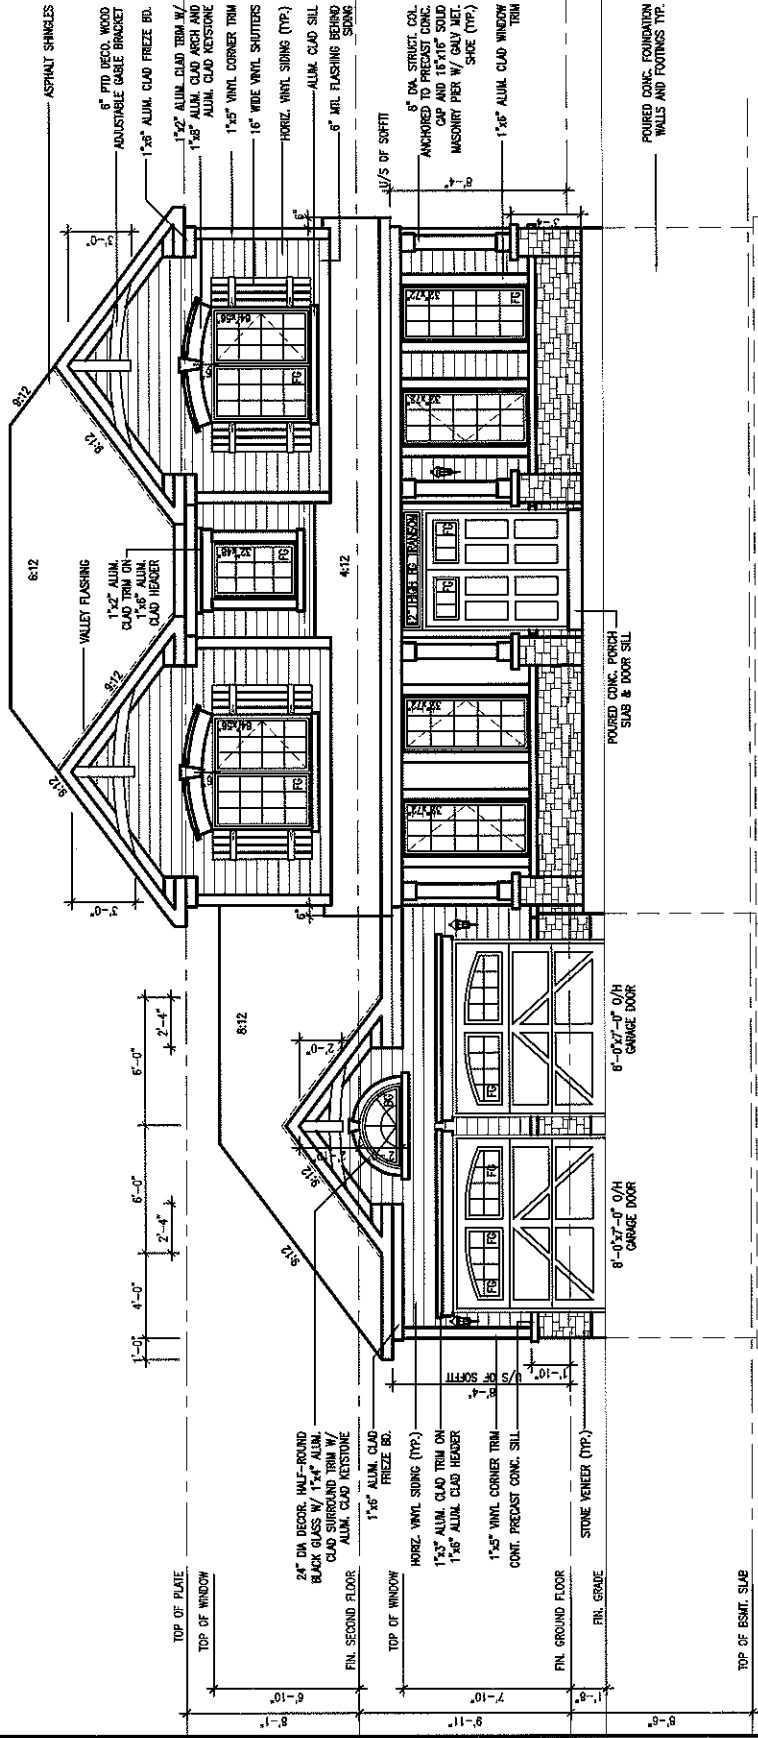

FRONT ELEVATION 'A' (SIDING W/ STONE BASE)

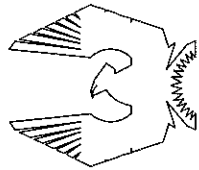

PHOENIX HOMES

**Viljoen
Architect
Inc.**

300 A. Wilson Avenue
North York, Ontario
M3H 1S8
TEL: (416) 630-2255
FAX: (416) 630-4782

GREGORIAN-2007-A

SITE: SHADOW RIDGE 2

LOT NUMBER:

68

CIVIC ADDRESS:
6543 WATERDOWN ST.

Footprint: S1-A

Shl. title: ELEVATIONS-A

drawn by: CL

checked by: OF


date: FEB. 2007

scale: 1/8"=1'

sheet no:


4A
6

No.	Description	Date	By
2	REV. AS PER CONST. SUMMARY	JUL23-13	SD
1	REV. AS PER CONST. SUMMARY	JUL16-12	SD

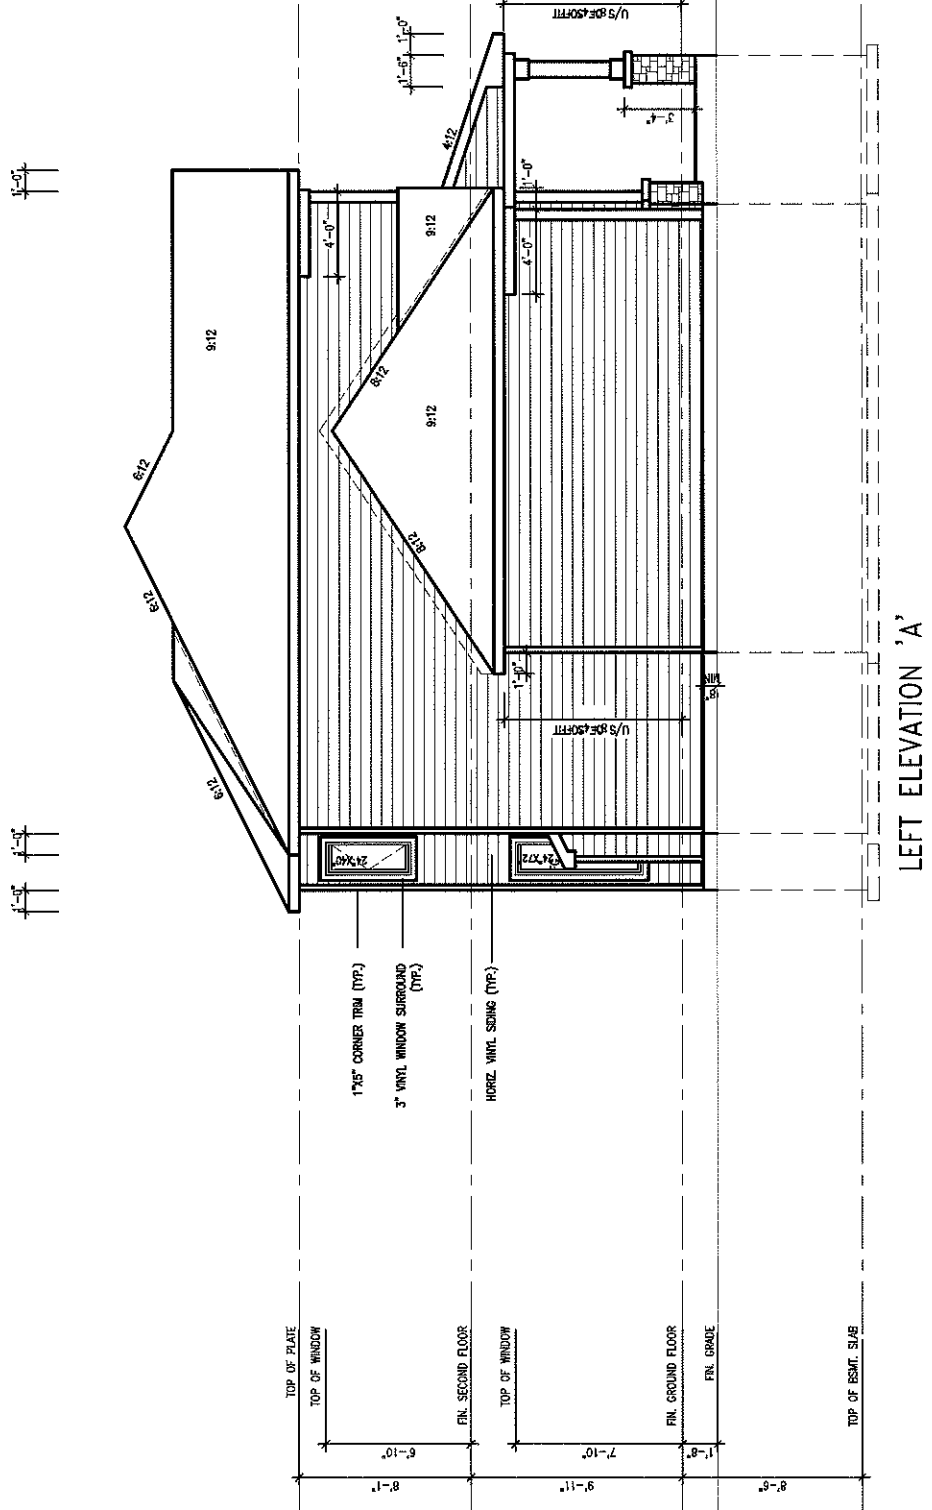


LEFT ELEVATION 'A'

NOTE:
REFER TO FRONT ELEVATION FOR TYPICAL
AGES & INFORMATION

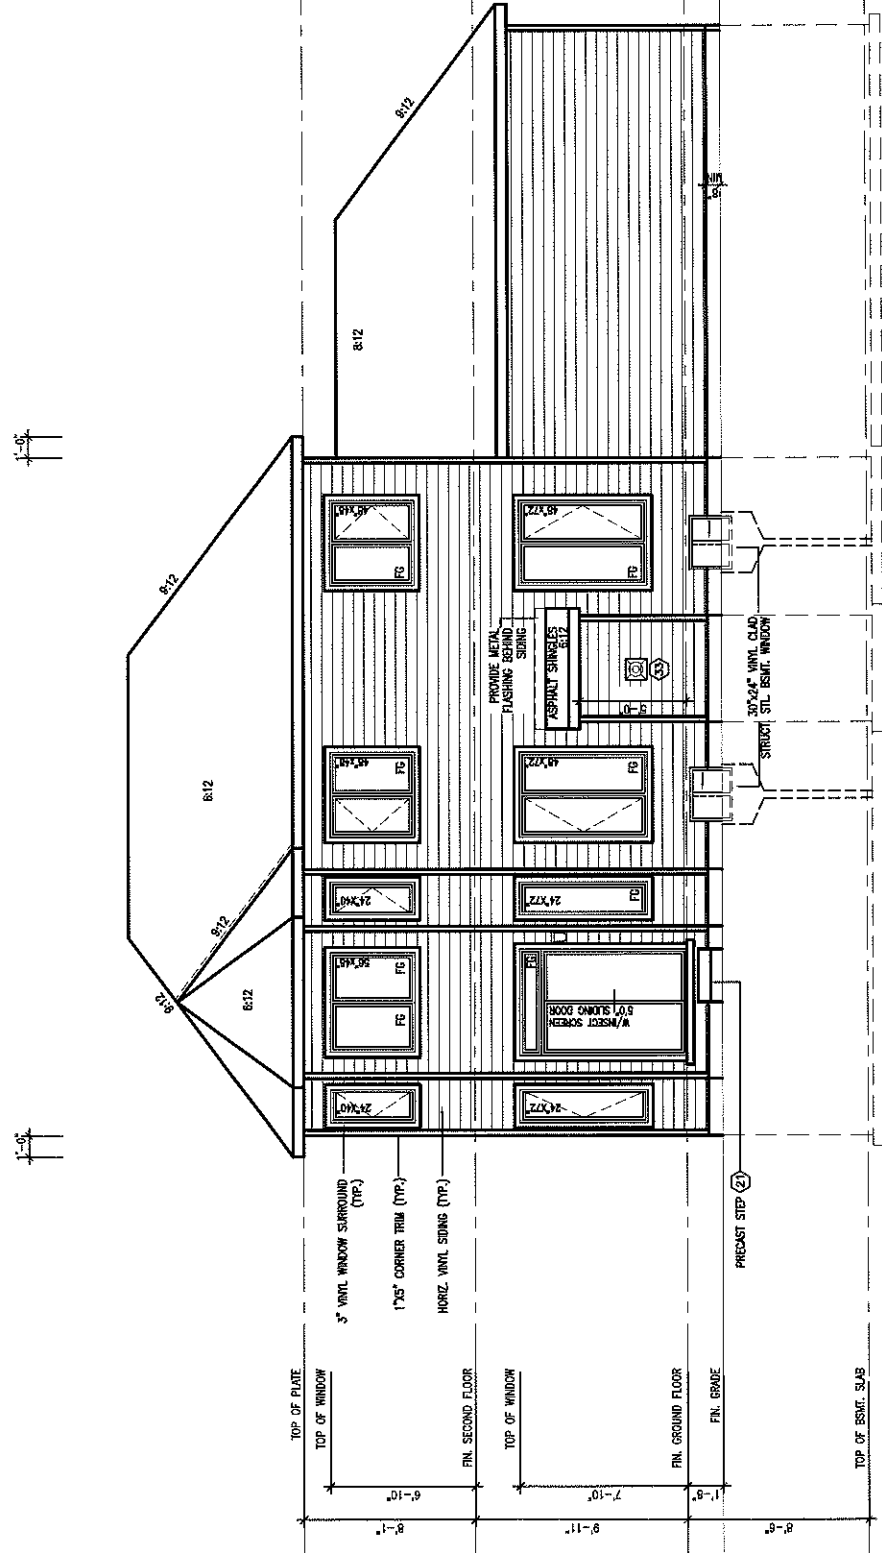

REAR ELEVATION 'A'

NOTE:
REFER TO FRONT ELEVATION FOR TYPICAL
AGES & INFORMATION

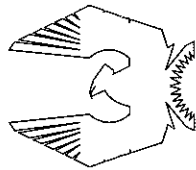

**Viljoen
Architect
Inc.**
300 A. Wilson Avenue
North York, Ontario
M3H 1S8
TEL: (416) 630-2255
FAX: (416) 630-4782

PHOENIX HOMES

GREGORIAN-2007-A

SITE: SHADOW RIDGE 2

68

LOT NUMBER:
CIVIC ADDRESS:
6543 WATERDOWN ST.

Footprint:	51-A
sh. title:	ELEVATIONS-A
drawn by:	CL
checked by:	OF
date:	FEB. 2007
scale:	1/8"=1'
sheet no:	5A
	6

No.	Description	Date	By
2	REV. AS PER CONST. SUMMARY	JUL 23-13	SD
1	REV. AS PER CONST. SUMMARY	JUL 16-12	SD



PHOENIX HOMES

Viljoen
Architect
Inc.

300 A Wilson Avenue
North York, Ontario
M3H 1S8
TEL: (416) 630-2255
FAX: (416) 630-4782

GREGORIAN-2007-A

SITE: SHADOW RIDGE 2

LOT NUMBER:

CIVIC ADDRESS:
6543 WATERDOWN ST.

68

2	REV. AS PER CONST. SUMMARY	JUL23-13	SD
1	REV. AS PER CONST. SUMMARY	JUL16-12	SD
No.	Description	Date	By
REVISIONS			

footprint:	S1-A
sht. title:	SECTION
drawn by:	CL
checked by:	OF
date:	FEB. 2007
scale:	3/16"=1"
sheet no:	6 6