

footprint: 512	
slit. title: REAR ELEVATION A	
drawn by: IV	
checked by: .	
date: JULY 2007	
scale: 3/16"=1"	
sheet no:	

[illegible]


PLATINA-2007-A

SITE: SHADOW RIDGE 2


78
LOT NUMBER:
CIVIC ADDRESS:
6546 WATERDOWN ST

Viljoen
Architect

300 A Wilson Avenue
North York, Ontario
M3H 1S8
TEL: (416) 630-2255
FAX: (416) 630-4782

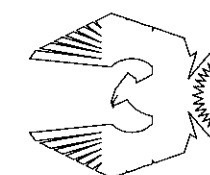


PHOENIX HOMES

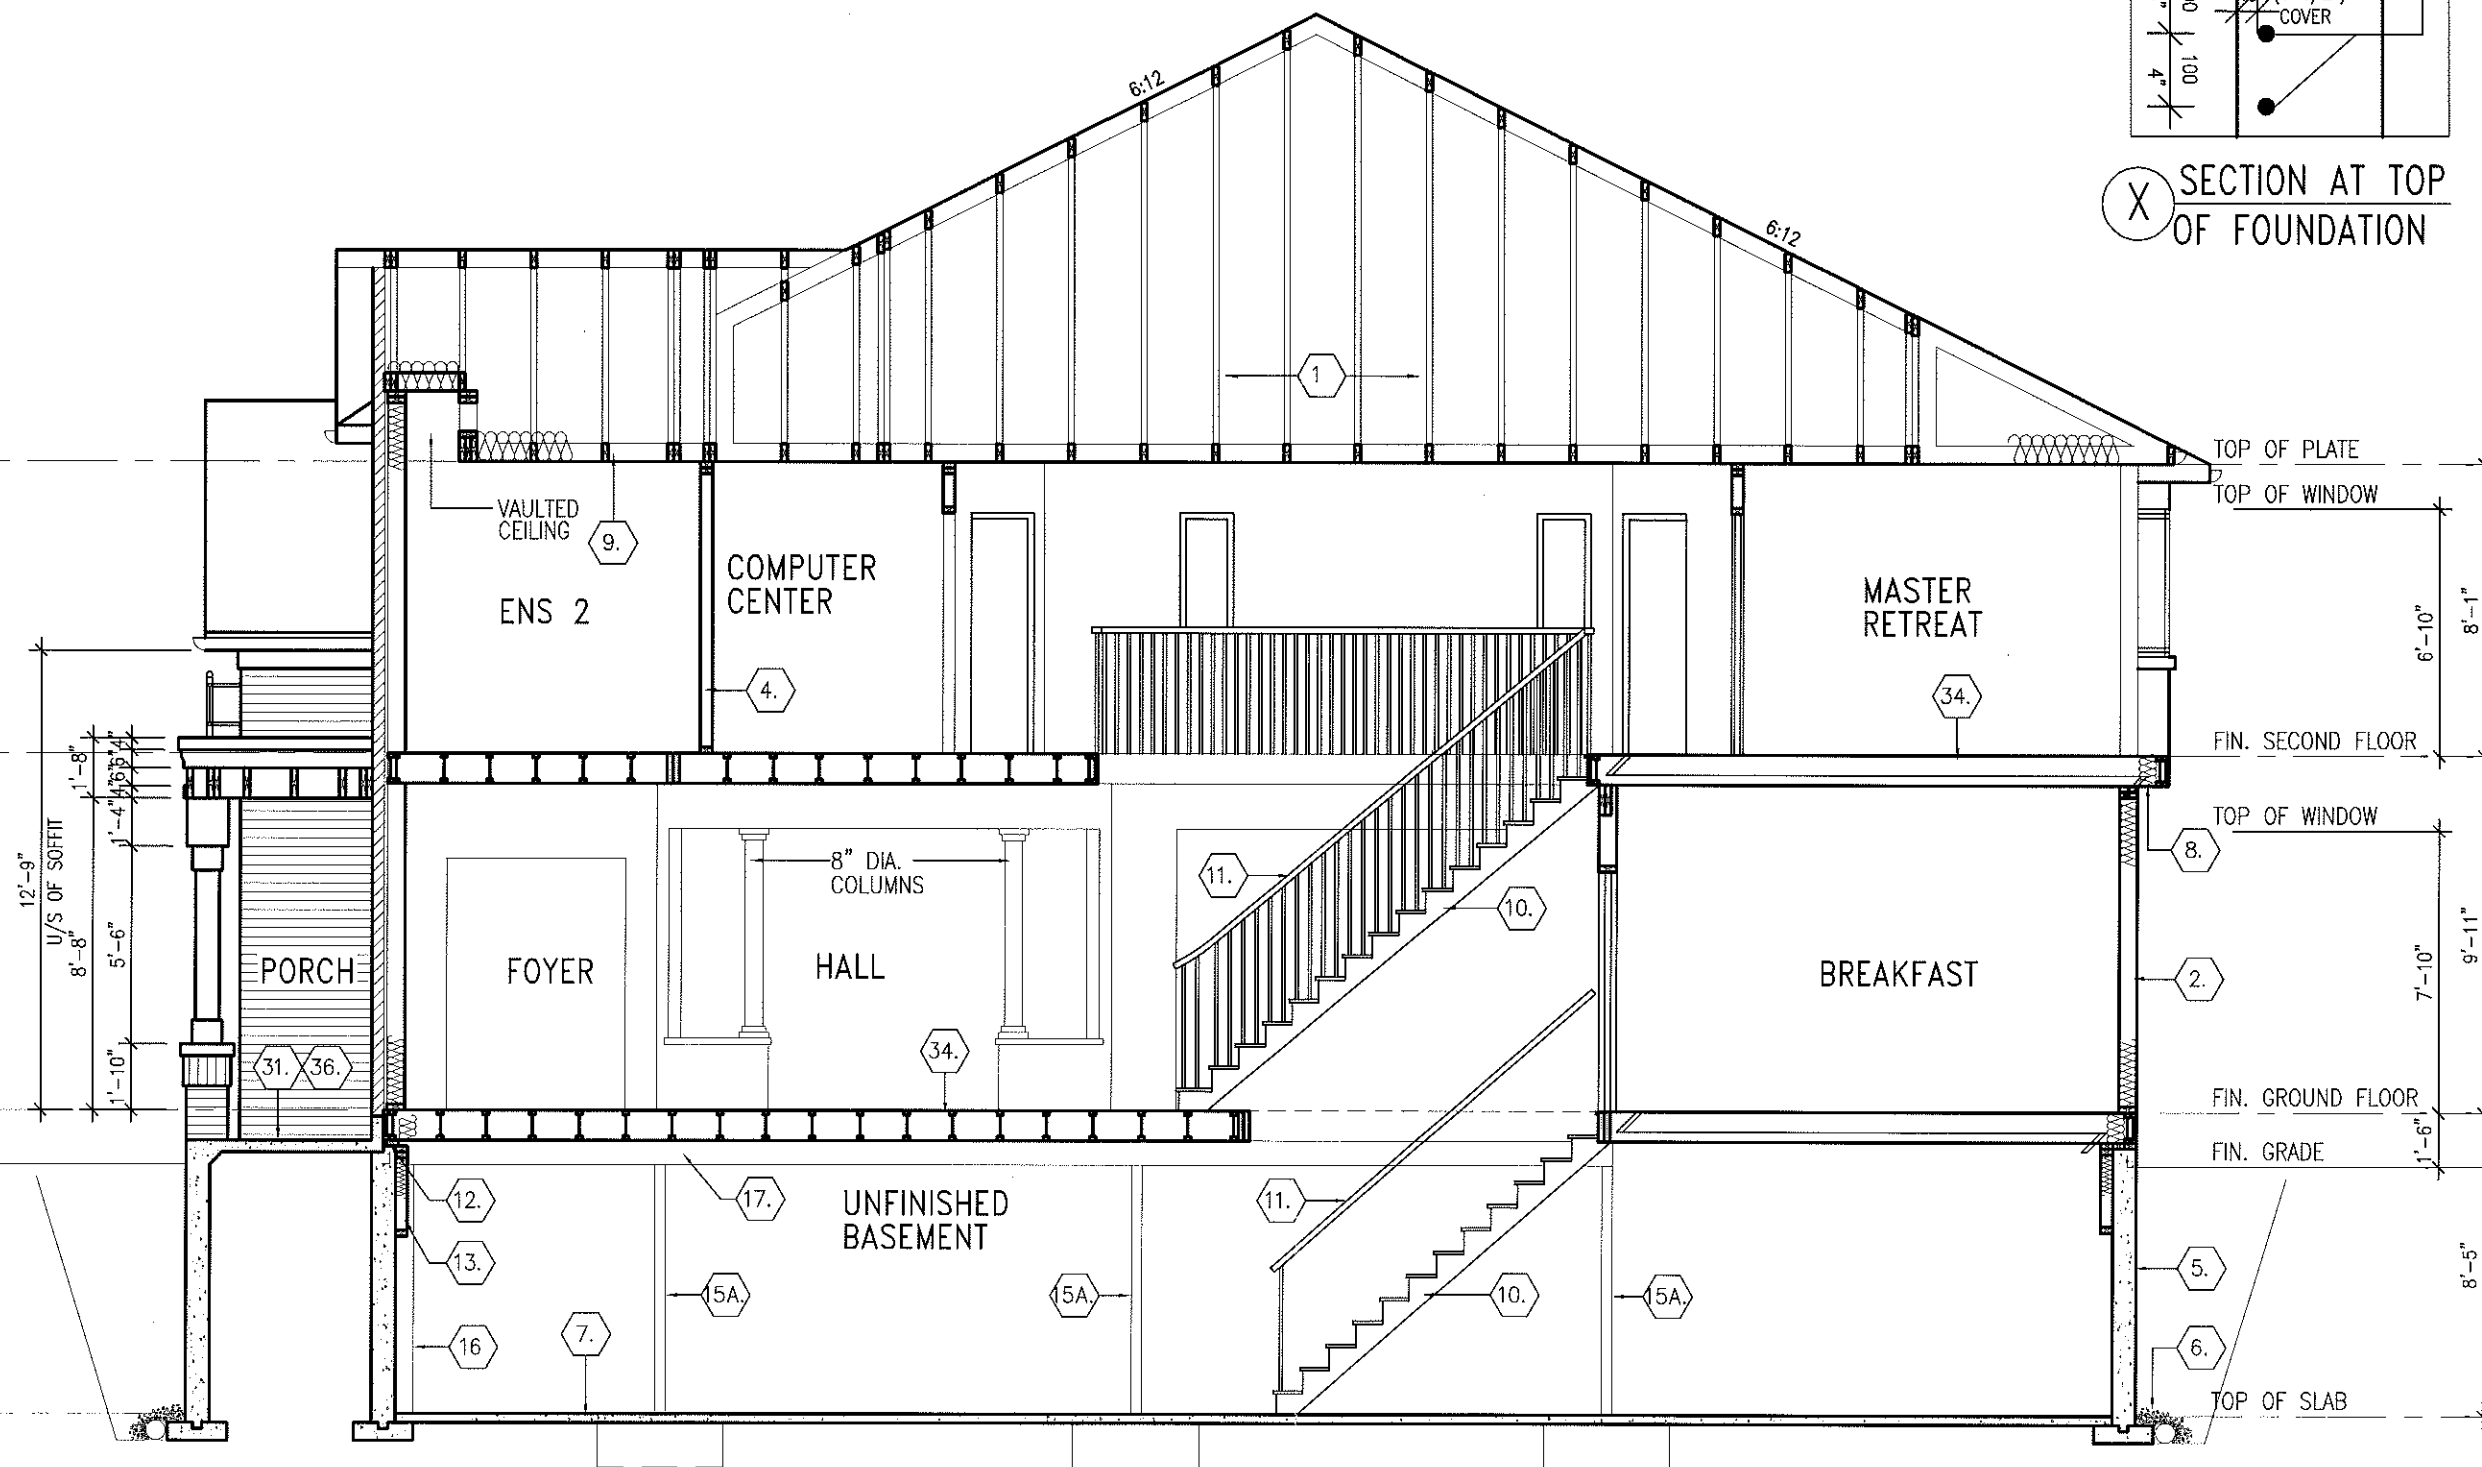

SECTION A-A

PROVIDE 2-20M BARS
FOR LATERAL SUPPORT
OF FOUNDATION
RE-BAR TO EXTEND
600 mm (2'-0") BEYOND
STAIR OPENING (11'-0")
MAX. OPENING SIZE)

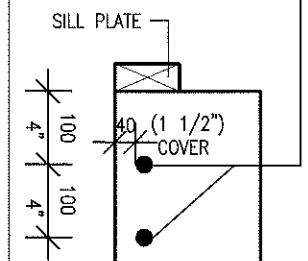

X SECTION AT TOP
OF FOUNDATION


footprint: 512	sh. title: SECTION A	drawn by: IV	checked by:	date: JULY 2007	scale: 3/16"=1'	sheet no: 9A
----------------	----------------------	--------------	-------------	-----------------	-----------------	--------------

No.	Description	DATE	BY
1	REV. AS PER CONST. SUMMARY	MART-13	SD


PLATINA-2007-A	SITE: SHADOW RIDGE2	LOT NUMBER: 78	CIVIC ADDRESS: 6546 WATERDOWN ST.
----------------	---------------------	----------------	-----------------------------------

Viljoen Architect Inc.	300 A Wilson Avenue North York, Ontario M3H 1S8 TEL: (416) 630-2255 FAX: (416) 630-4782
------------------------------	---


PHOENIX HOMES

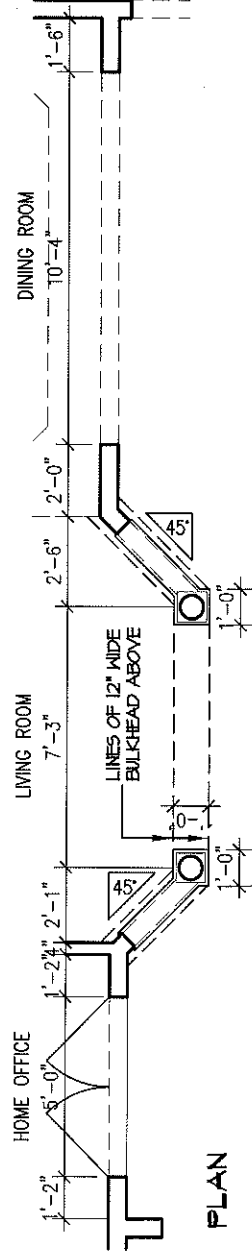

NOTE: DIMENSIONS SHOWN ARE APPROXIMATE AND MAY BE ADJUSTED DUE TO UNFORESEEN SITE CONDITIONS, TRADE SUPPLIERS TO SITE MEASURE AND VERIFY ALL SPACES BEFORE ORDERING OR CUTTING SPECIFIC PRODUCTS TO SUPPLY, OR BEFORE PROCEEDING WITH THE WORK. DO NOT SCALE DRAWINGS.




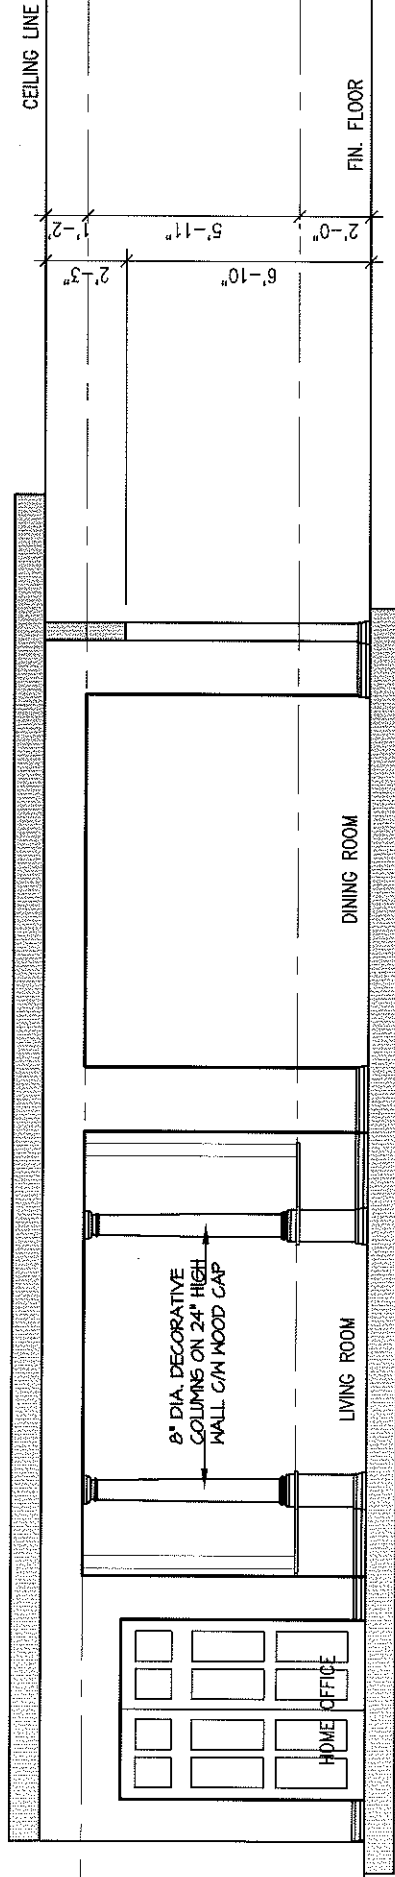


A INTERIOR ELEVATION AT LOWER HALL
(SHOWING ENTRANCE TO HOME OFFICE, LIVING, DINING RM.)

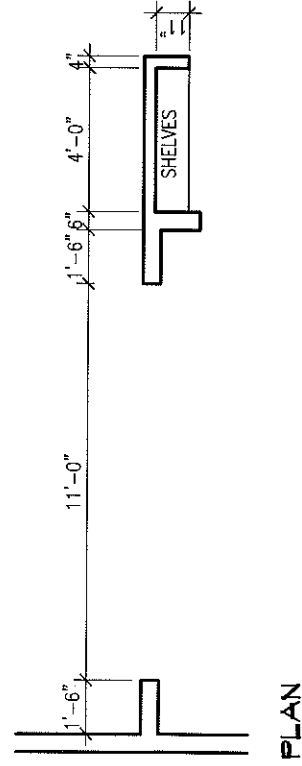


B STANDARD

ELEVATION
(WALL BETWEEN FAMILY RM. AND BREAKFAST)

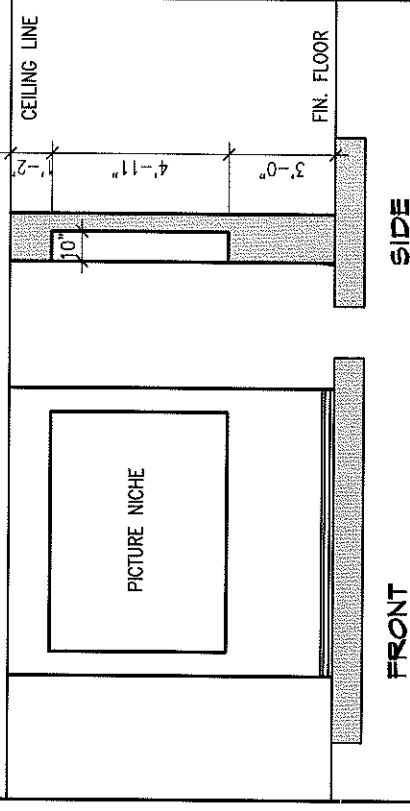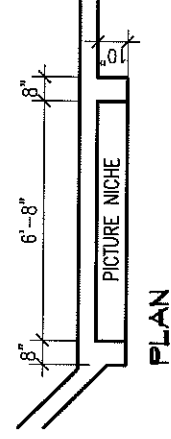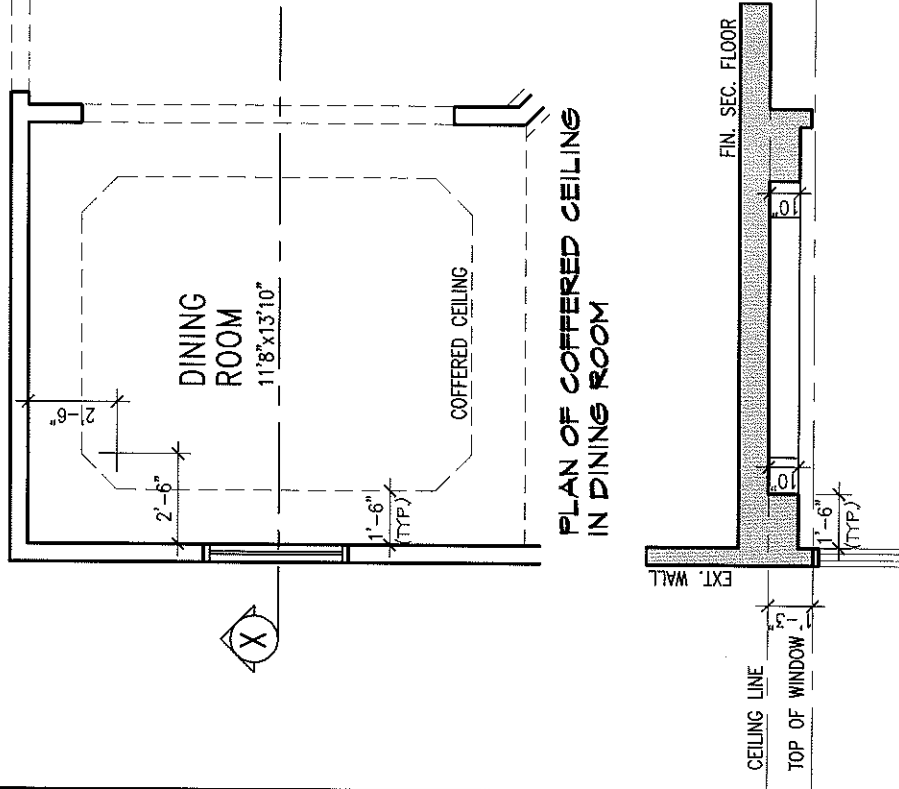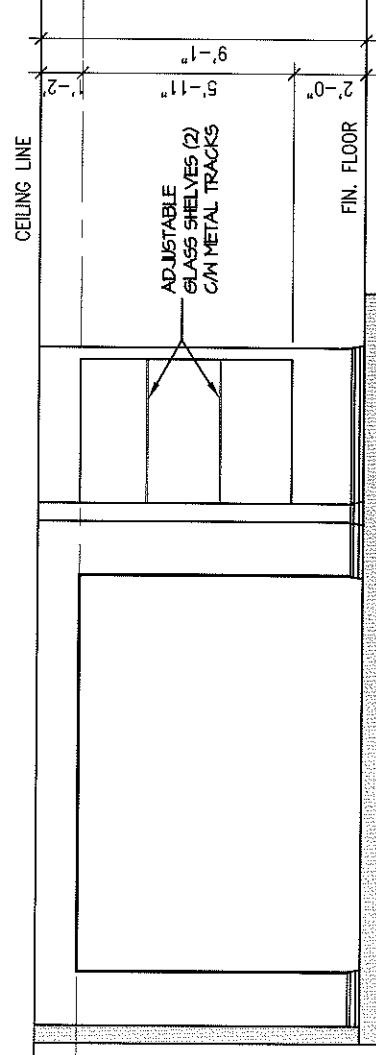

C ELEVATION
(NICHE AT MAIN HALLWAY)

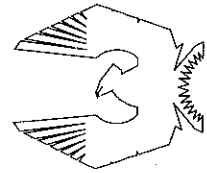

PHOENIX HOMES

Viljoen Architect Inc.

300 A Wilson Avenue
North York, Ontario
M3H 1S8
TEL: (416) 630-2255
FAX: (416) 630-4782

PLATINA-2007

SITE: SHADOW RIDGE2

LOT NUMBER:
78

CIVIC ADDRESS:
6546 WATERDOWN ST.

INTERIOR ELEVATIONS

footprint:	512
sht. title:	INTERIOR ELEVATIONS
drawn by:	IV
checked by:	
date:	JULY 2007
scale:	3/16"=1'
sheet no:	1