

<u>NOTE:</u> ALL LW'S SUPPORTING FLOOR LOADS ARE TO BE SPECIFIED BY THE FLOOR TRUSS MANUFACTURER.	<u>NOTE:</u> FLOOR FRAMING INFO REFER TO KOTT SHOP DRAWINGS FOR ALL TRUSS-JOIST INFORMATION AND DETAILS, UNLESS OTHERWISE NOTED.
---	--





PHOENIX HOMES

300 A Wilson Avenue
North York, Ontario
M3H 1S8
TEL: (416) 630-2255
FAX: (416) 630-4782

84

3	REV. AS PER CONST. SUMMARY	NOV4-13	SD
2	REV. AS PER CONST. SUMMARY	JAN24-13	SD
1	ISSUED FOR FOUNDATION ONLY	JAN15-13	SD
No.	Description	Date	By
REVISIONS			

footprint: 	
sht. title: GROUND FLOOR-A	
drawn by: CL	
checked by: OF	
date: FEB. 2007	
scale: 3/16"=1'	
sheet no:	

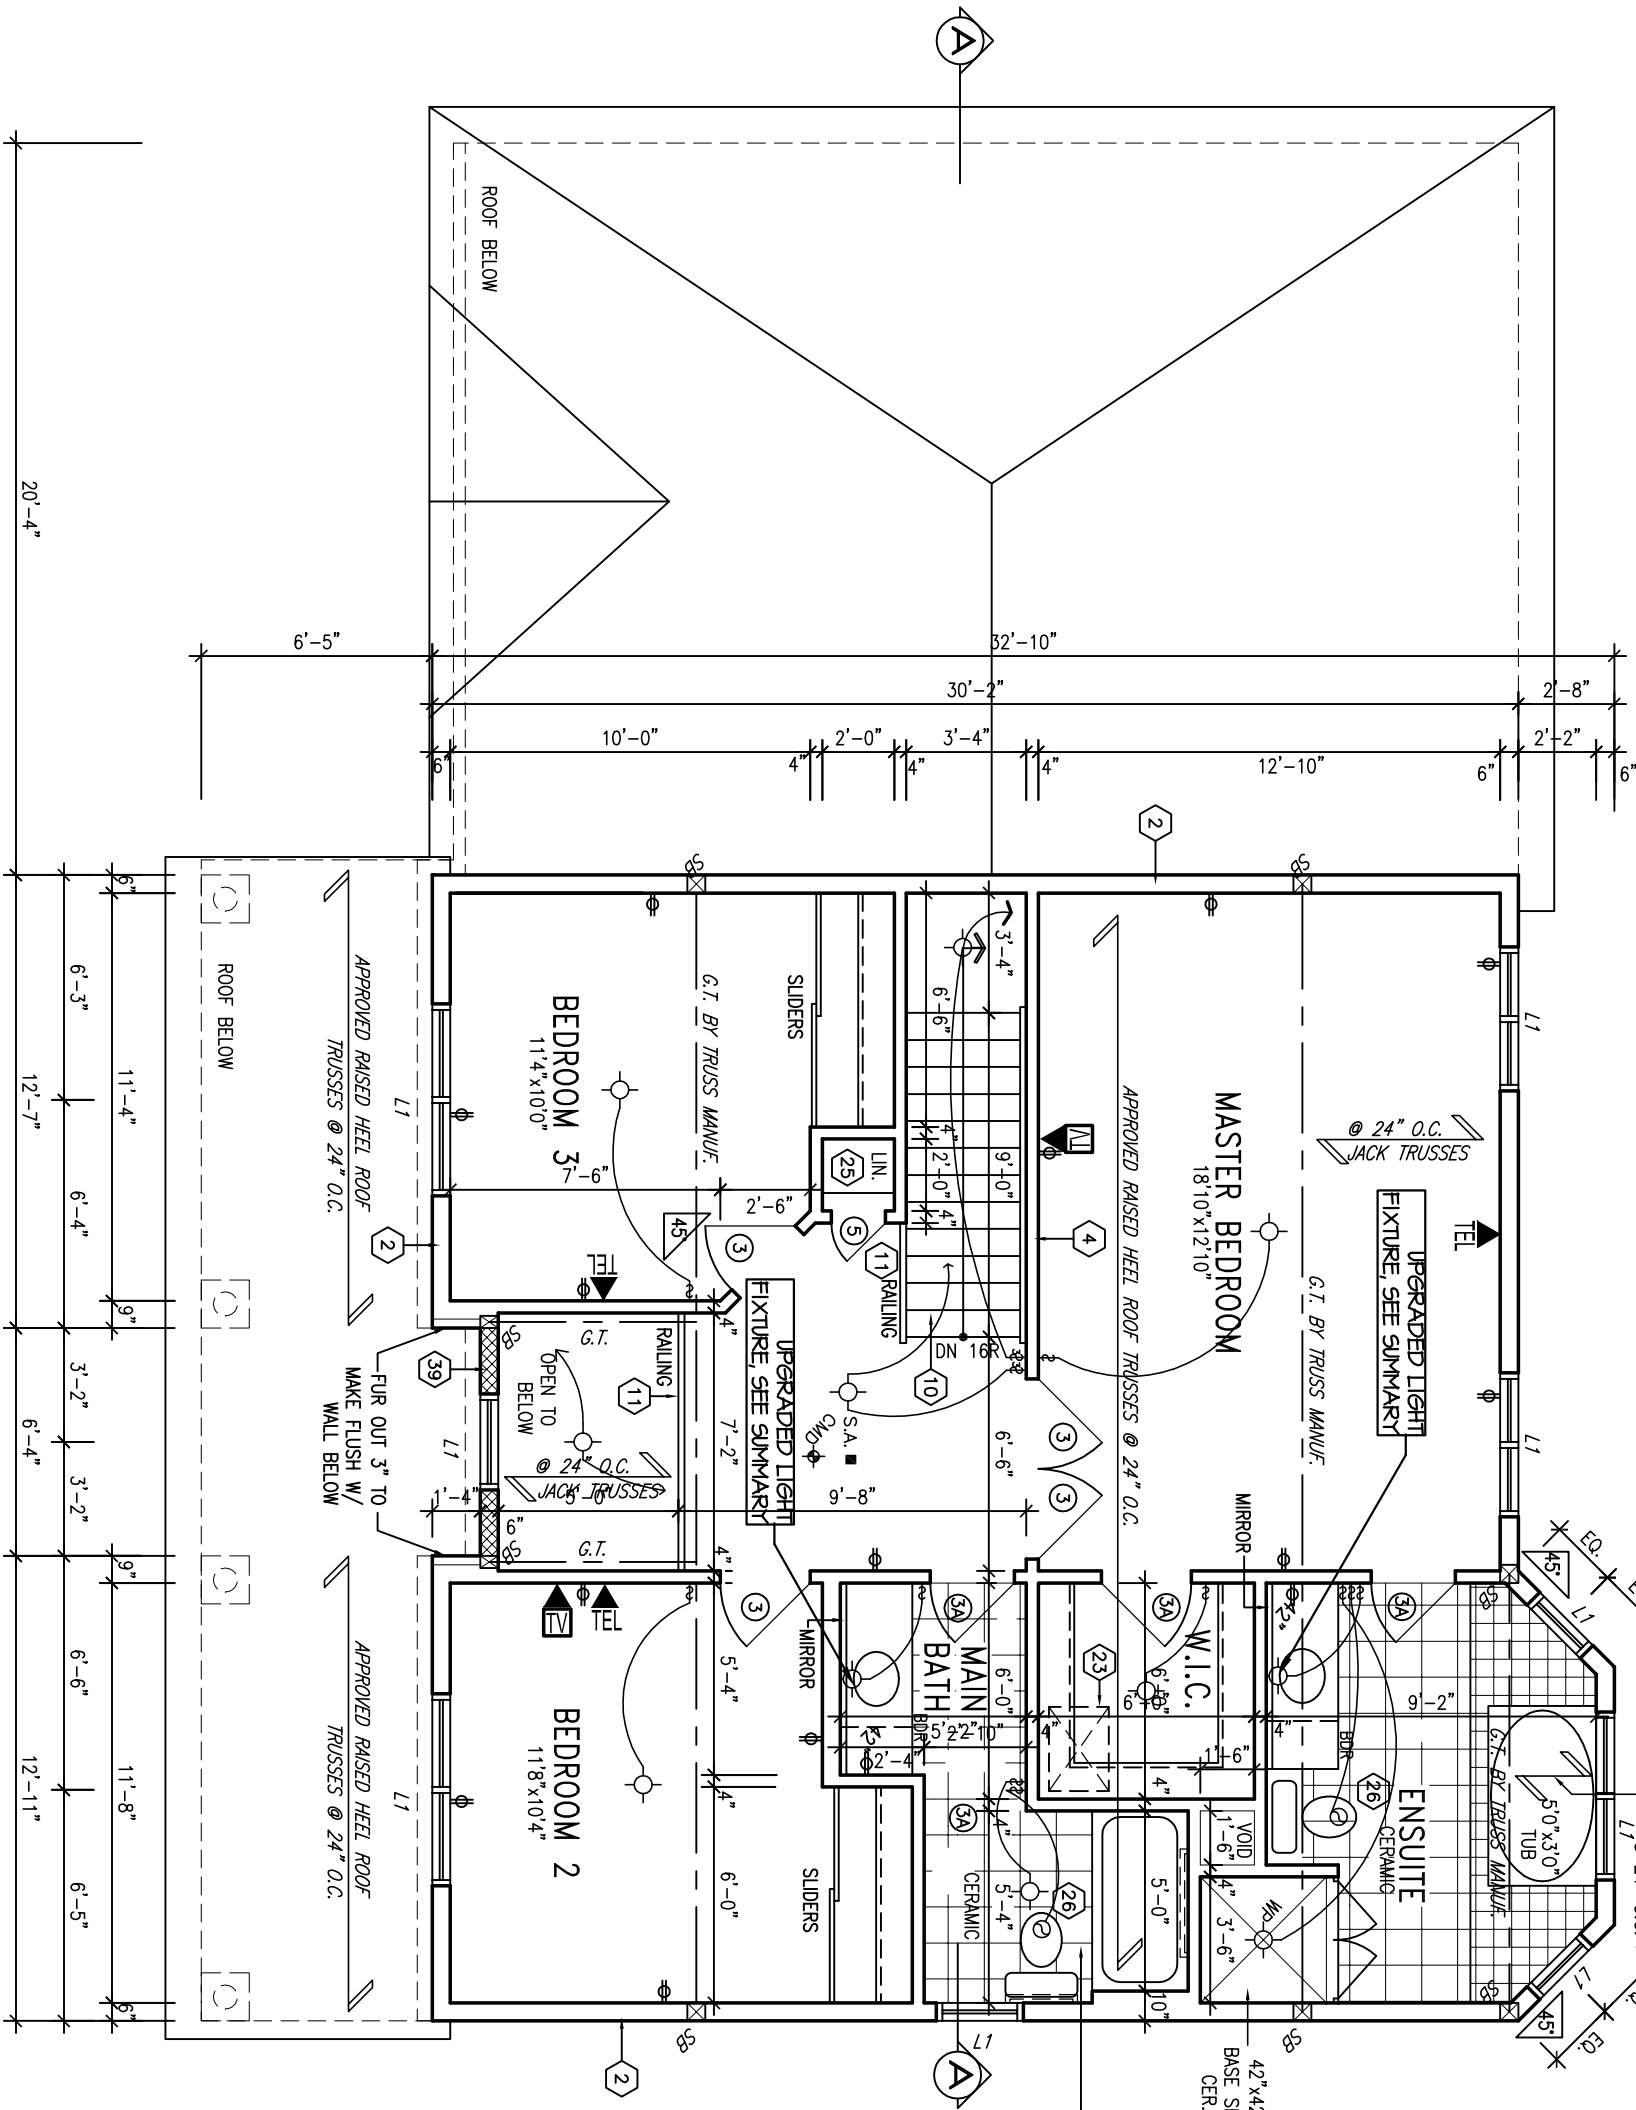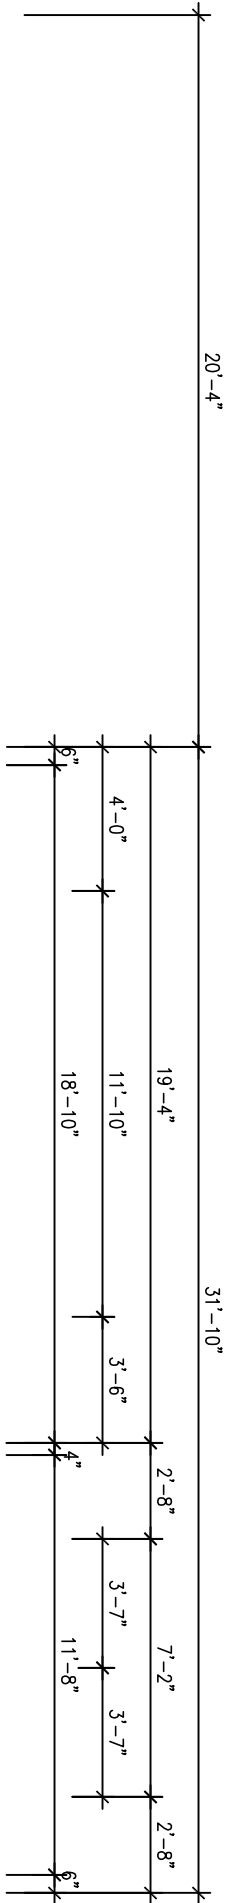



SECOND FLOOR PLAN 'A'

NOTE: ROOF FRAMING INFORMATION
ALL LAMINATED VENEER LUMBER (LVL) BEAMS, BUILT-UP BEAMS, GIRDER TRUSSES AND METAL HANGER CONNECTIONS SUPPORTING ROOF FRAMING TO BE DESIGNED AND CERTIFIED BY ROOF TRUSS MANUFACTURER. REFER TO ROOF TRUSS SHOP DRAWINGS FOR ALL ROOF FRAMING INFORMATION UNLESS OTHERWISE NOTED ON ARCHITECTURAL DRAWINGS.

NOTE: ROOF TRUSS INFORMATION REFER TO ROOF TRUSS SHOP DRAWINGS FOR ALL ROOF FRAMING INFORMATION UNLESS OTHERWISE NOTED.

NOTE: ALL SRS ARE SEE U/ NOTED

STUD WALL REINFORCEMENT FOR FUTURE GRAB BARS IN MAIN BATHROOM (PG. C2)
REINFORCEMENT OF STUD WALLS SHALL BE INSTALLED ADJACENT TO WATER CLOSETS AND SHOWER OR BATHTUB IN MAIN BATHROOM. REFER TO OBC. 9.5.2.3, 3.8.3.8.(1)(d) & 3.8.3.13.(1)(f). AND DETAILS PROVIDED

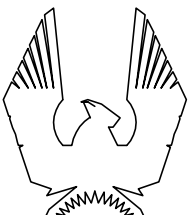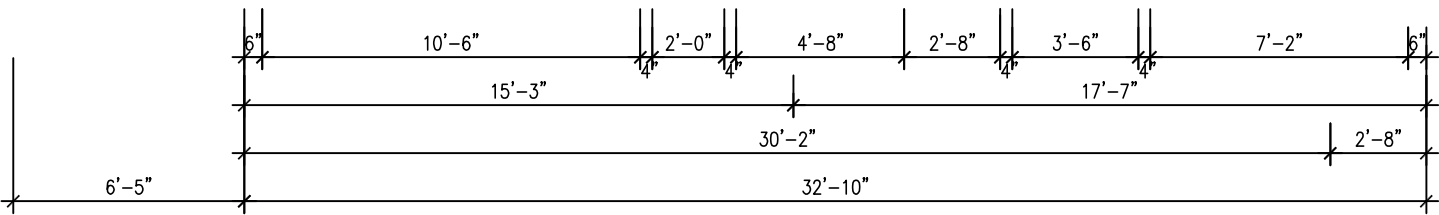

PHOENIX HOMES

Viljoen Architect Inc.

300 A Wilson Avenue
North York, Ontario
M3H 1S8
TEL: (416) 630-2255
FAX: (416) 630-4782

GREGORIAN-2007-A

SITE: SHADOW RIDGE2


LOT NUMBER:

84


CIVIC ADDRESS:
1607 STONECROP AVE.

No.	Description	Date	By
3	REV. AS PER CONST. SUMMARY	NOV4-13	SD
2	REV. AS PER CONST. SUMMARY	JAN24-13	SD
1	ISSUED FOR FOUNDATION ONLY	JAN15-13	SD
REVISIONS			


Footprint:	SI-A
sht. title:	SECOND FLOOR-A
drawn by:	CL
checked by:	OF
date:	FEB. 2007
scale:	3/16"=1'
sheet no:	3A 6

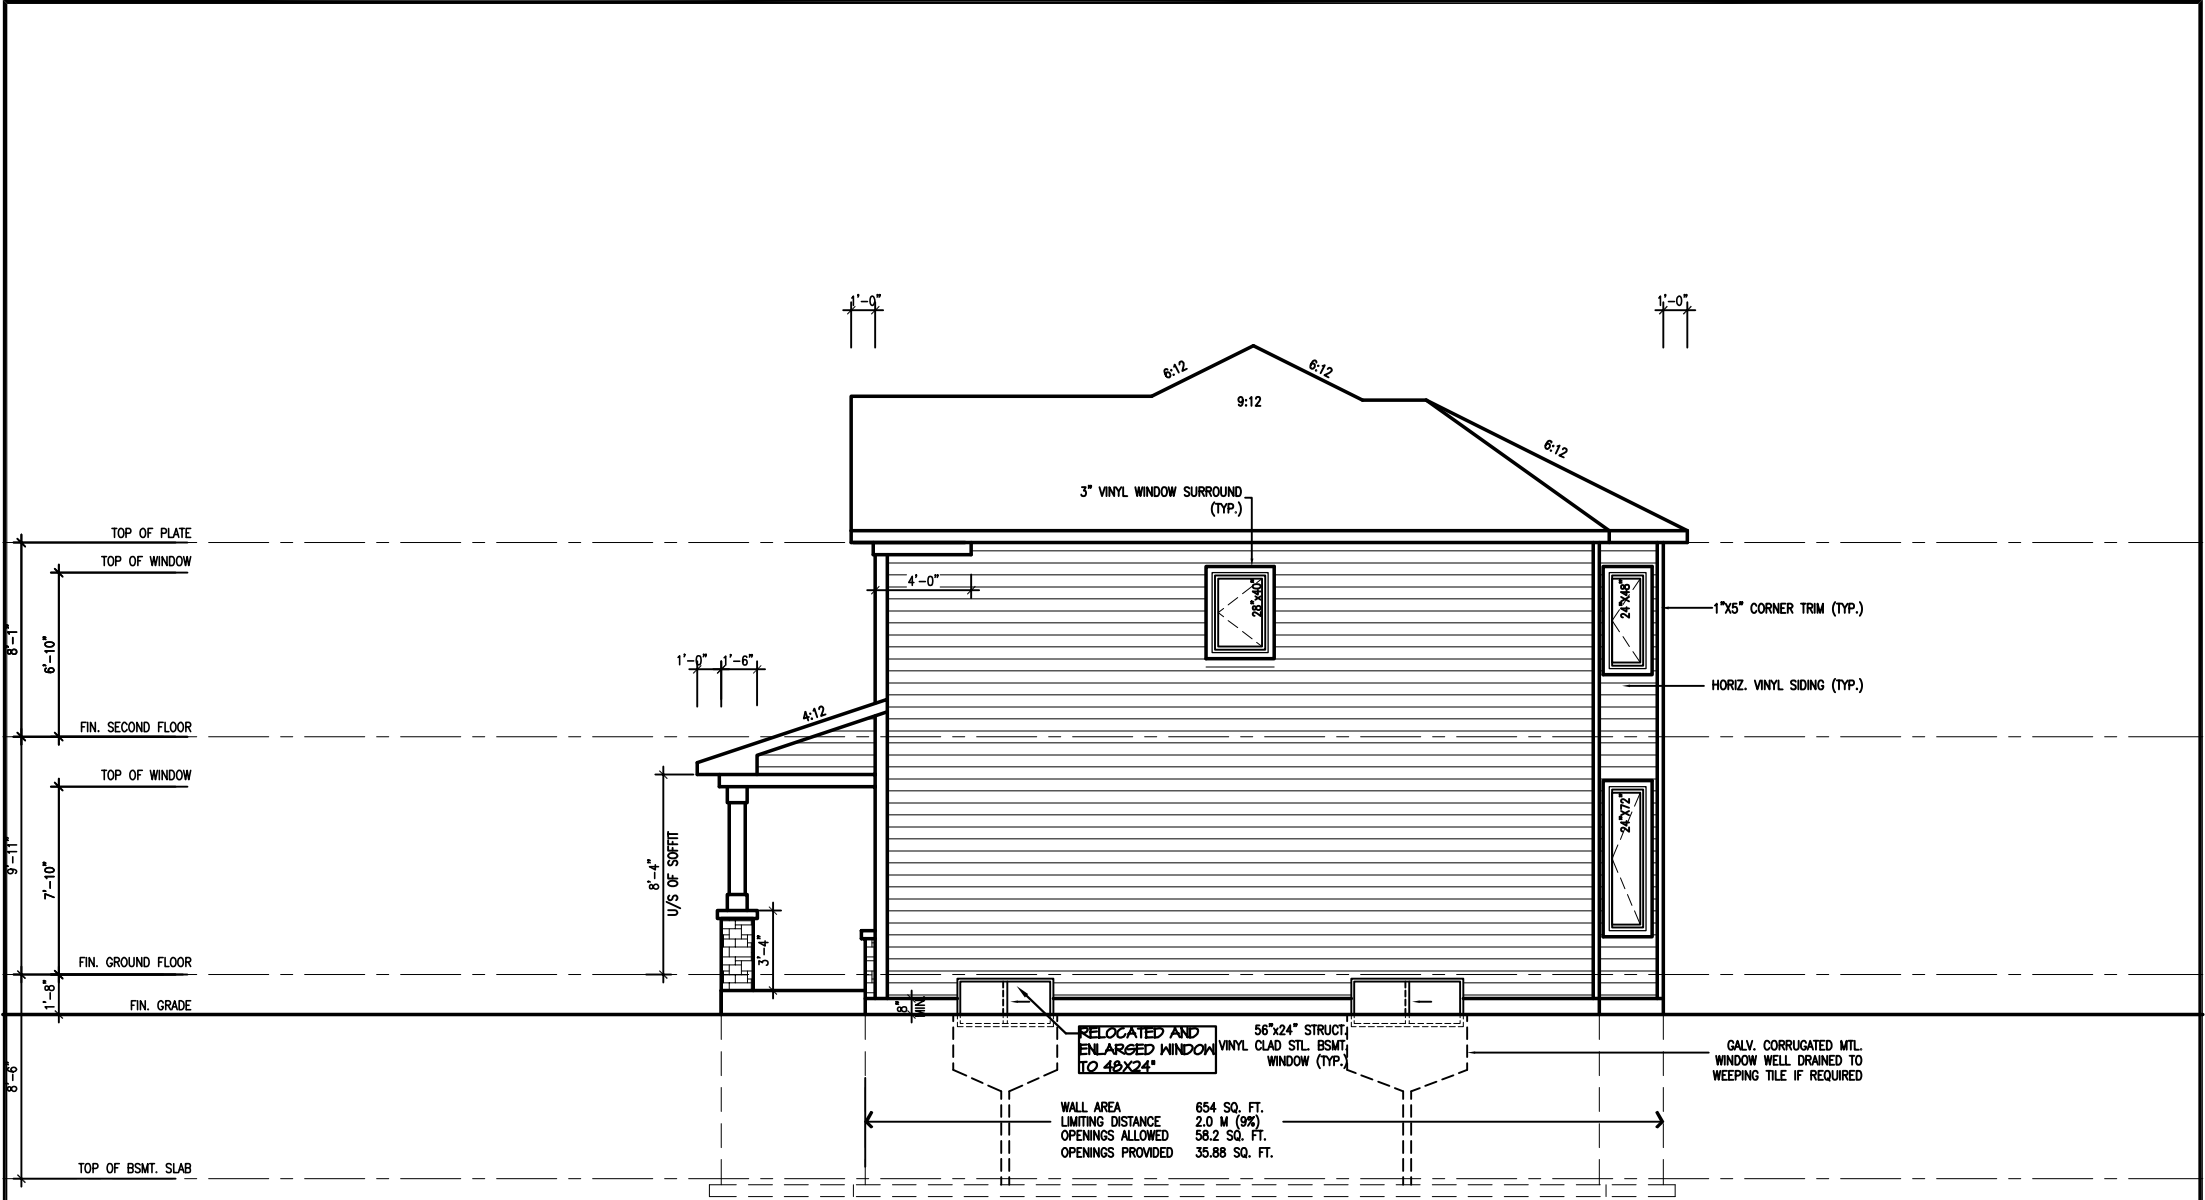


RIGHT ELEVATION 'A'

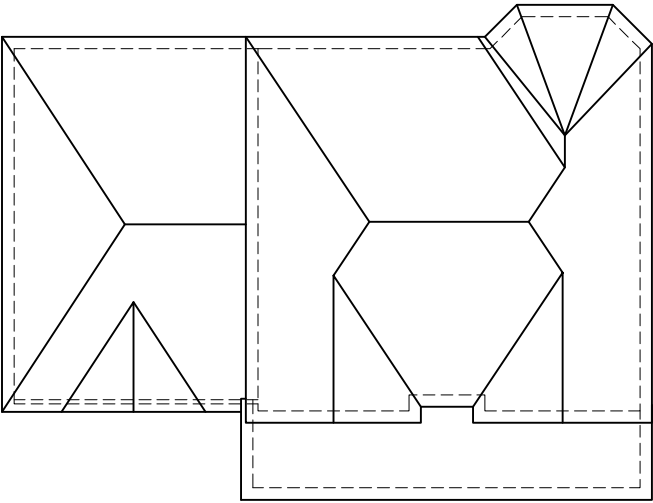

ROOF PLAN 'A'
N.T.S.

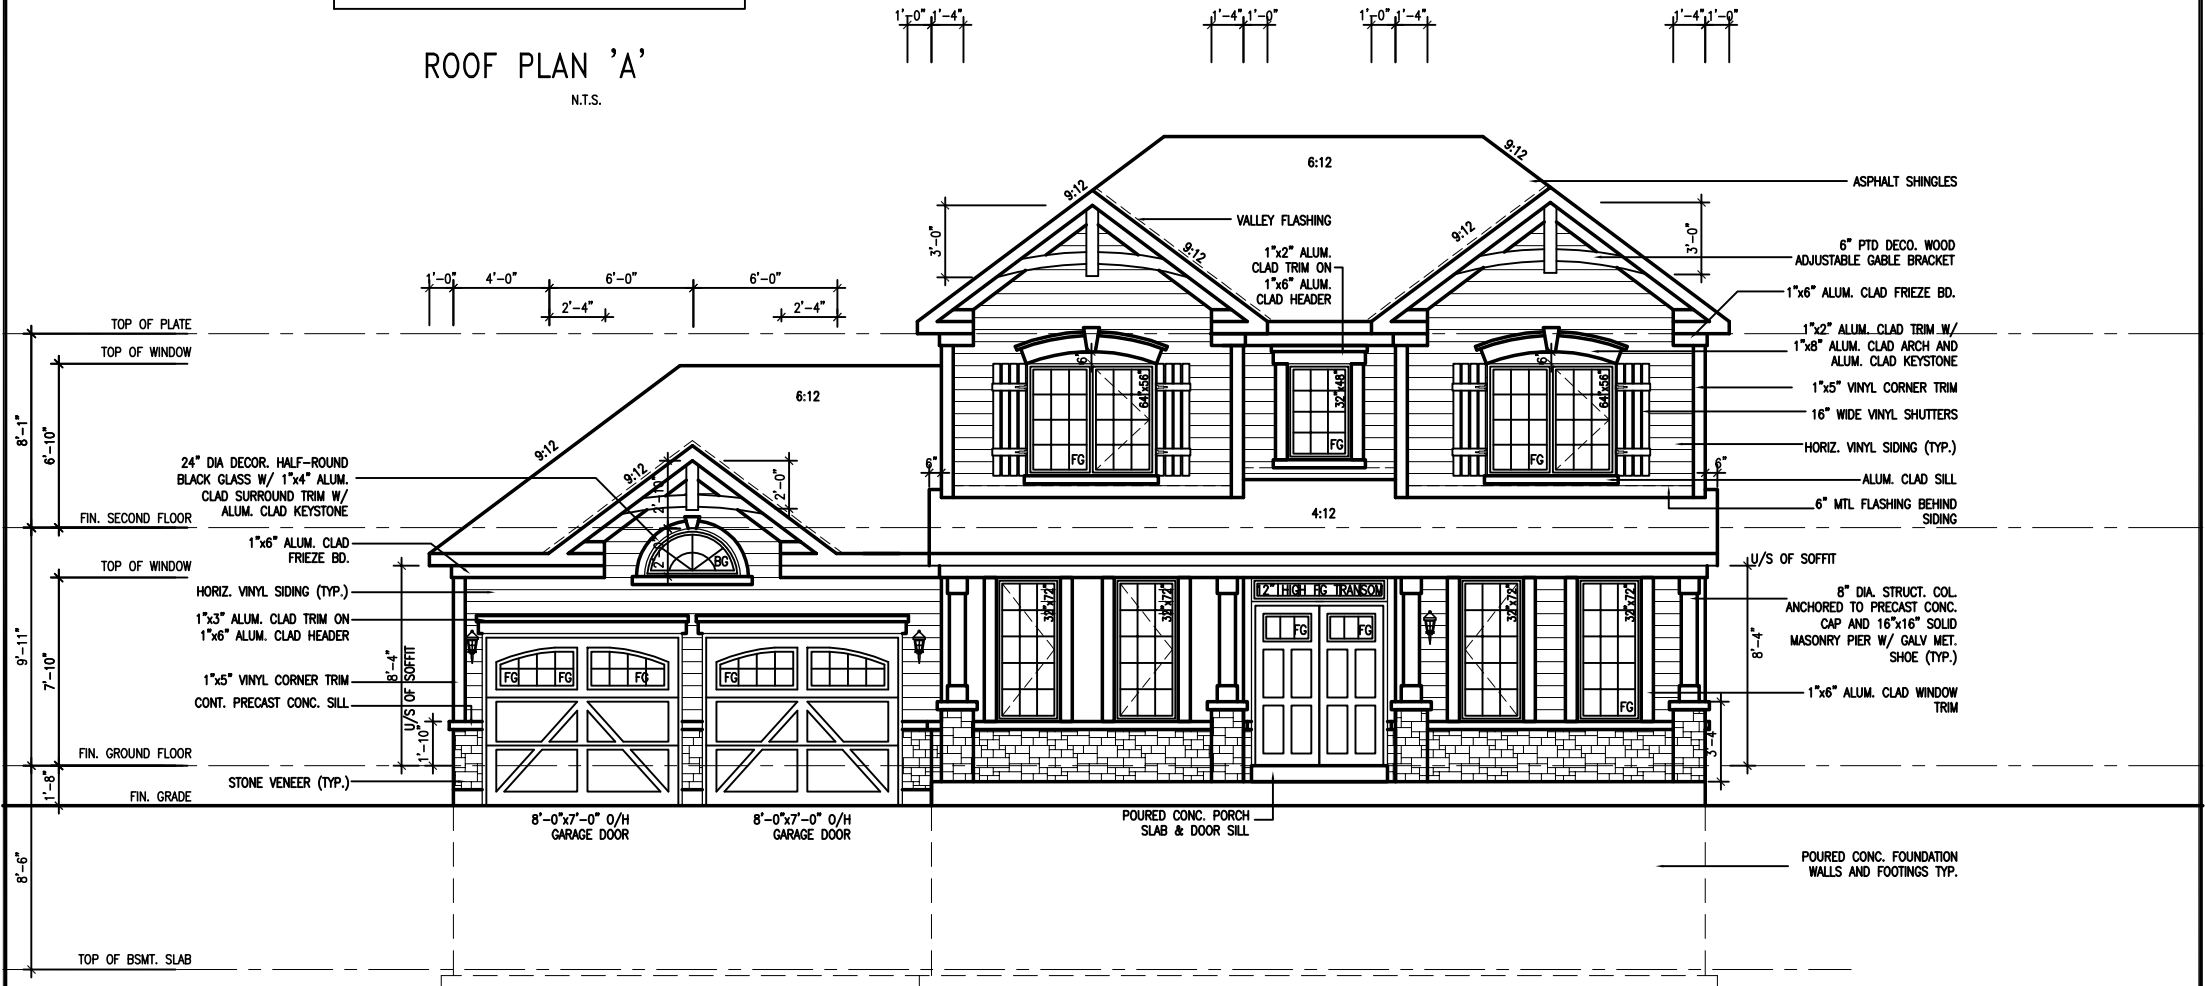

FRONT ELEVATION 'A' (SIDING W/ STONE BASE)

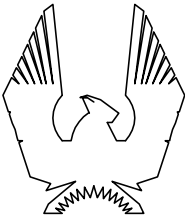

PHOENIX HOMES

Viljoen Architect Inc.

300 A Wilson Avenue
North York, Ontario
M3H 1S8
TEL: (416) 630-2255
FAX: (416) 630-4782

GREGORIAN-2007-A

SITE: **SHADOW RIDGE2**

LOT NUMBER: **84**

CIVIC ADDRESS: **1607 STONECROP AVE.**

No.	Description	Date	By
3	REV. AS PER CONST. SUMMARY	NOV4-13	SD
2	REV. AS PER CONST. SUMMARY	JAN24-13	SD
1	ISSUED FOR FOUNDATION ONLY	JAN15-13	SD

Footprint: **SI-A**

sht. title: **ELEVATIONS-A**


drawn by: **CL**

checked by: **OF**

date: **FEB. 2007**

scale: **1/8"=1'**

sheet no: **4A**
6

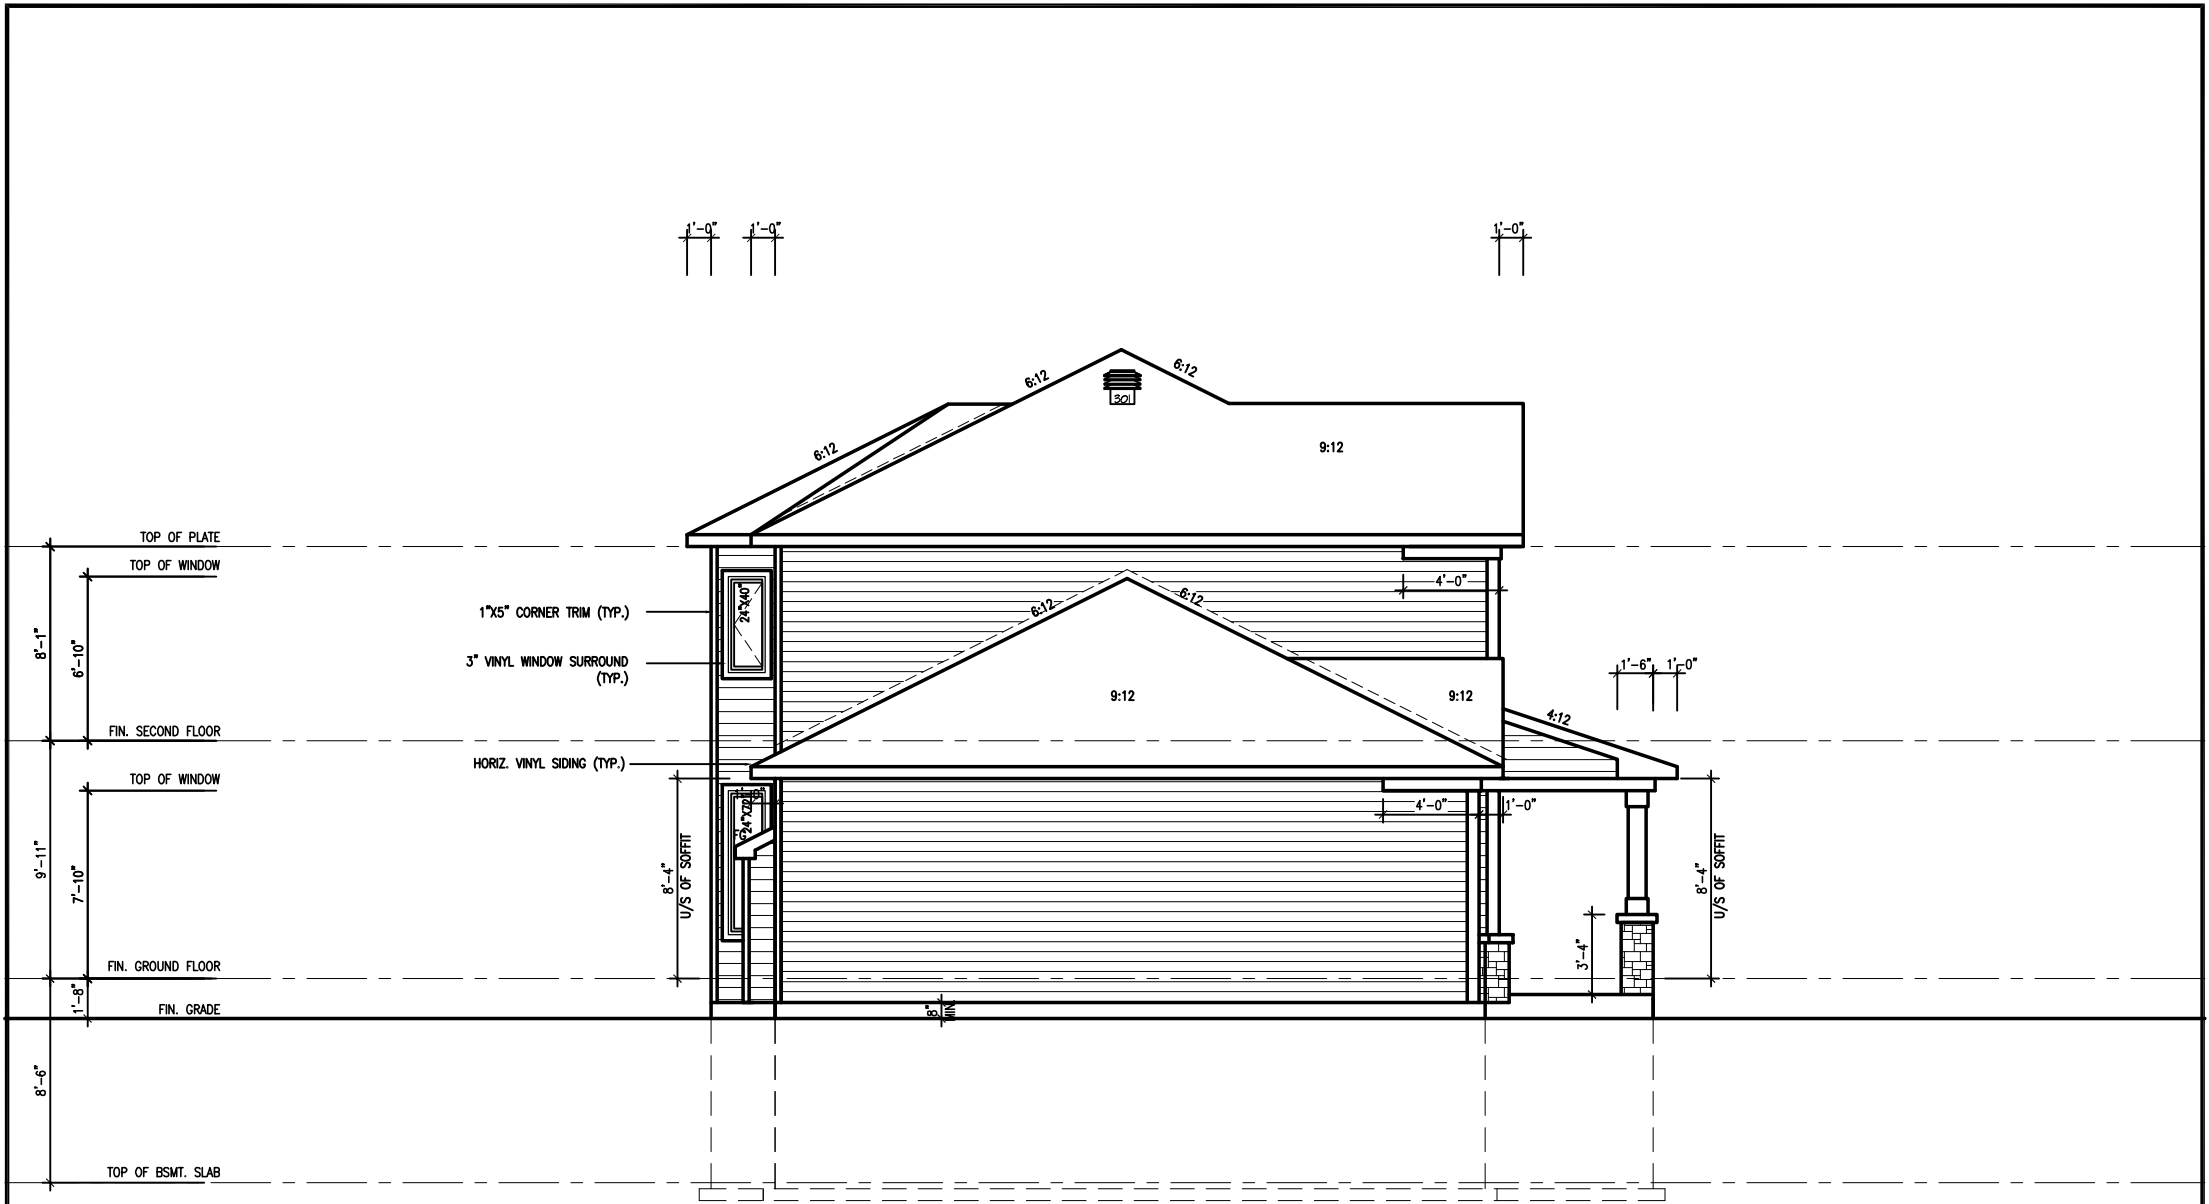

LEFT ELEVATION 'A'

NOTE:
REFER TO FRONT ELEVATION FOR TYPICAL
NOTES & INFORMATION



REAR ELEVATION 'A'

NOTE:
REFER TO FRONT ELEVATION FOR TYPICAL
NOTES & INFORMATION



**Viljoen
Architect
Inc.**

300 A Wilson Avenue
North York, Ontario
M3H 1S8
TEL: (416) 630-2255
FAX: (416) 630-4782

GREGORIAN-2007-A

SITE: SHADOW RIDGE2


LOT NUMBER:

84

CIVIC ADDRESS:
1607 STONECROP AVE.

No.	Description	Date	By
3	REV. AS PER CONST. SUMMARY	NOV4-13	SD
2	REV. AS PER CONST. SUMMARY	JAN24-13	SD
1	ISSUED FOR FOUNDATION ONLY	JAN15-13	SD
REVISIONS			


Footprint:	51-A
sht. title:	ELEVATIONS-A
drawn by:	CL
checked by:	OF
date:	FEB. 2007
scale:	1/8"=1'
sheet no:	5A 6

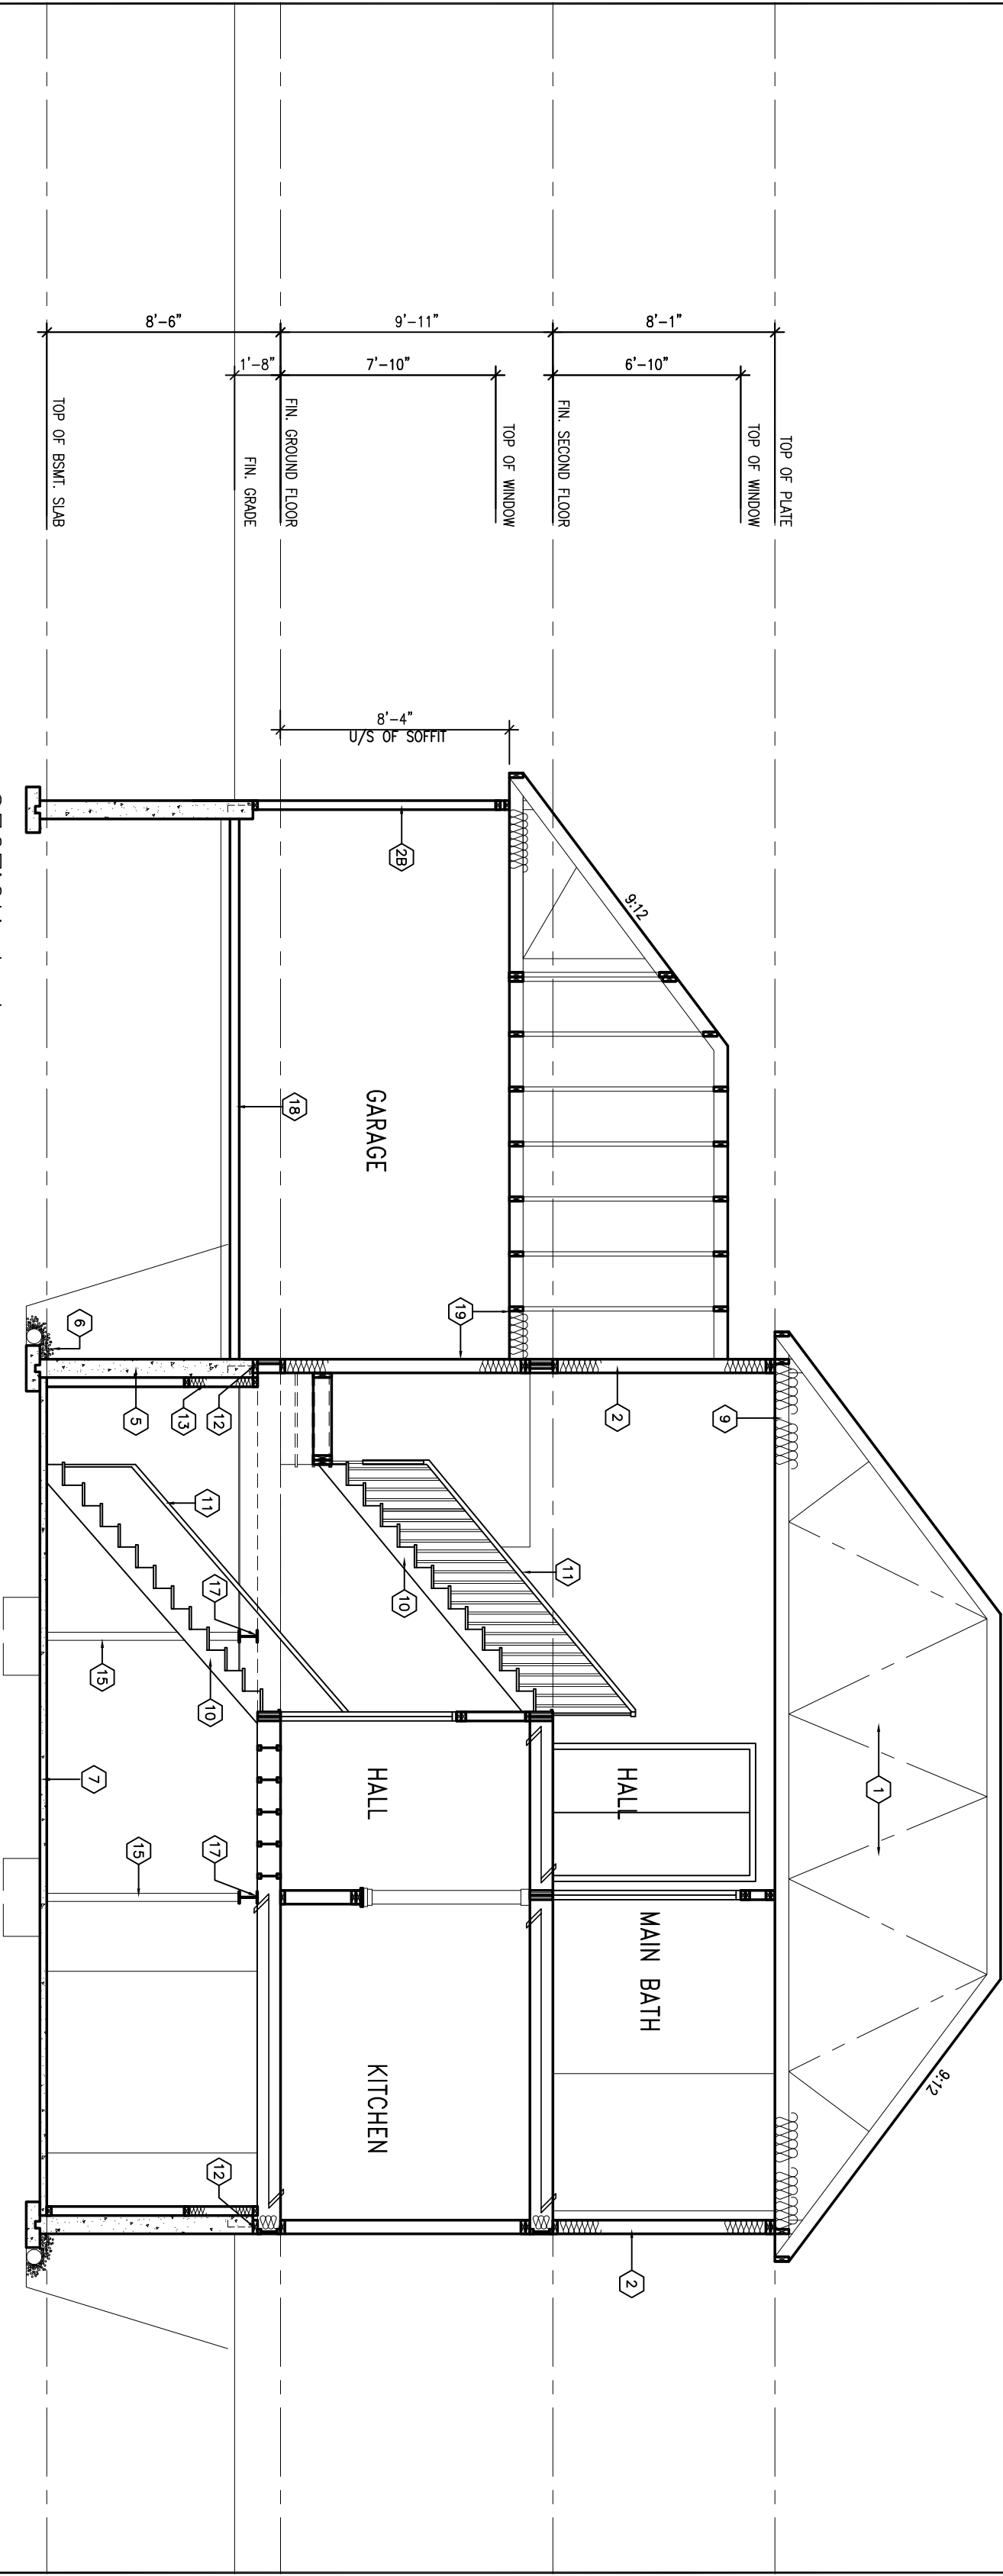

SECTION A-A

GREGORIAN-2007-A

Viljoen
Architect
Inc.

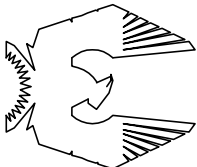

PHOENIX HOMES

300 A Wilson Avenue
North York, Ontario
M3H 1S8
TEL: (416) 630-2255
FAX: (416) 630-4782

SITE: SHADON RIDGE2

LOT NUMBER:

CIVIC ADDRESS:

1607 STONECROP AVE.

84

No.	Description	Date	By
1	ISSUED FOR FOUNDATION ONLY	JAN15-13	SD
2	REV. AS PER CONST. SUMMARY	JAN24-13	SD
3	REV. AS PER CONST. SUMMARY	NOV4-13	SD

footprint:	SI-A
shl. title:	SECTION
drawn by:	CL
checked by:	OF
date:	FEB. 2007
scale:	3/16"=1'
sheet no:	6