


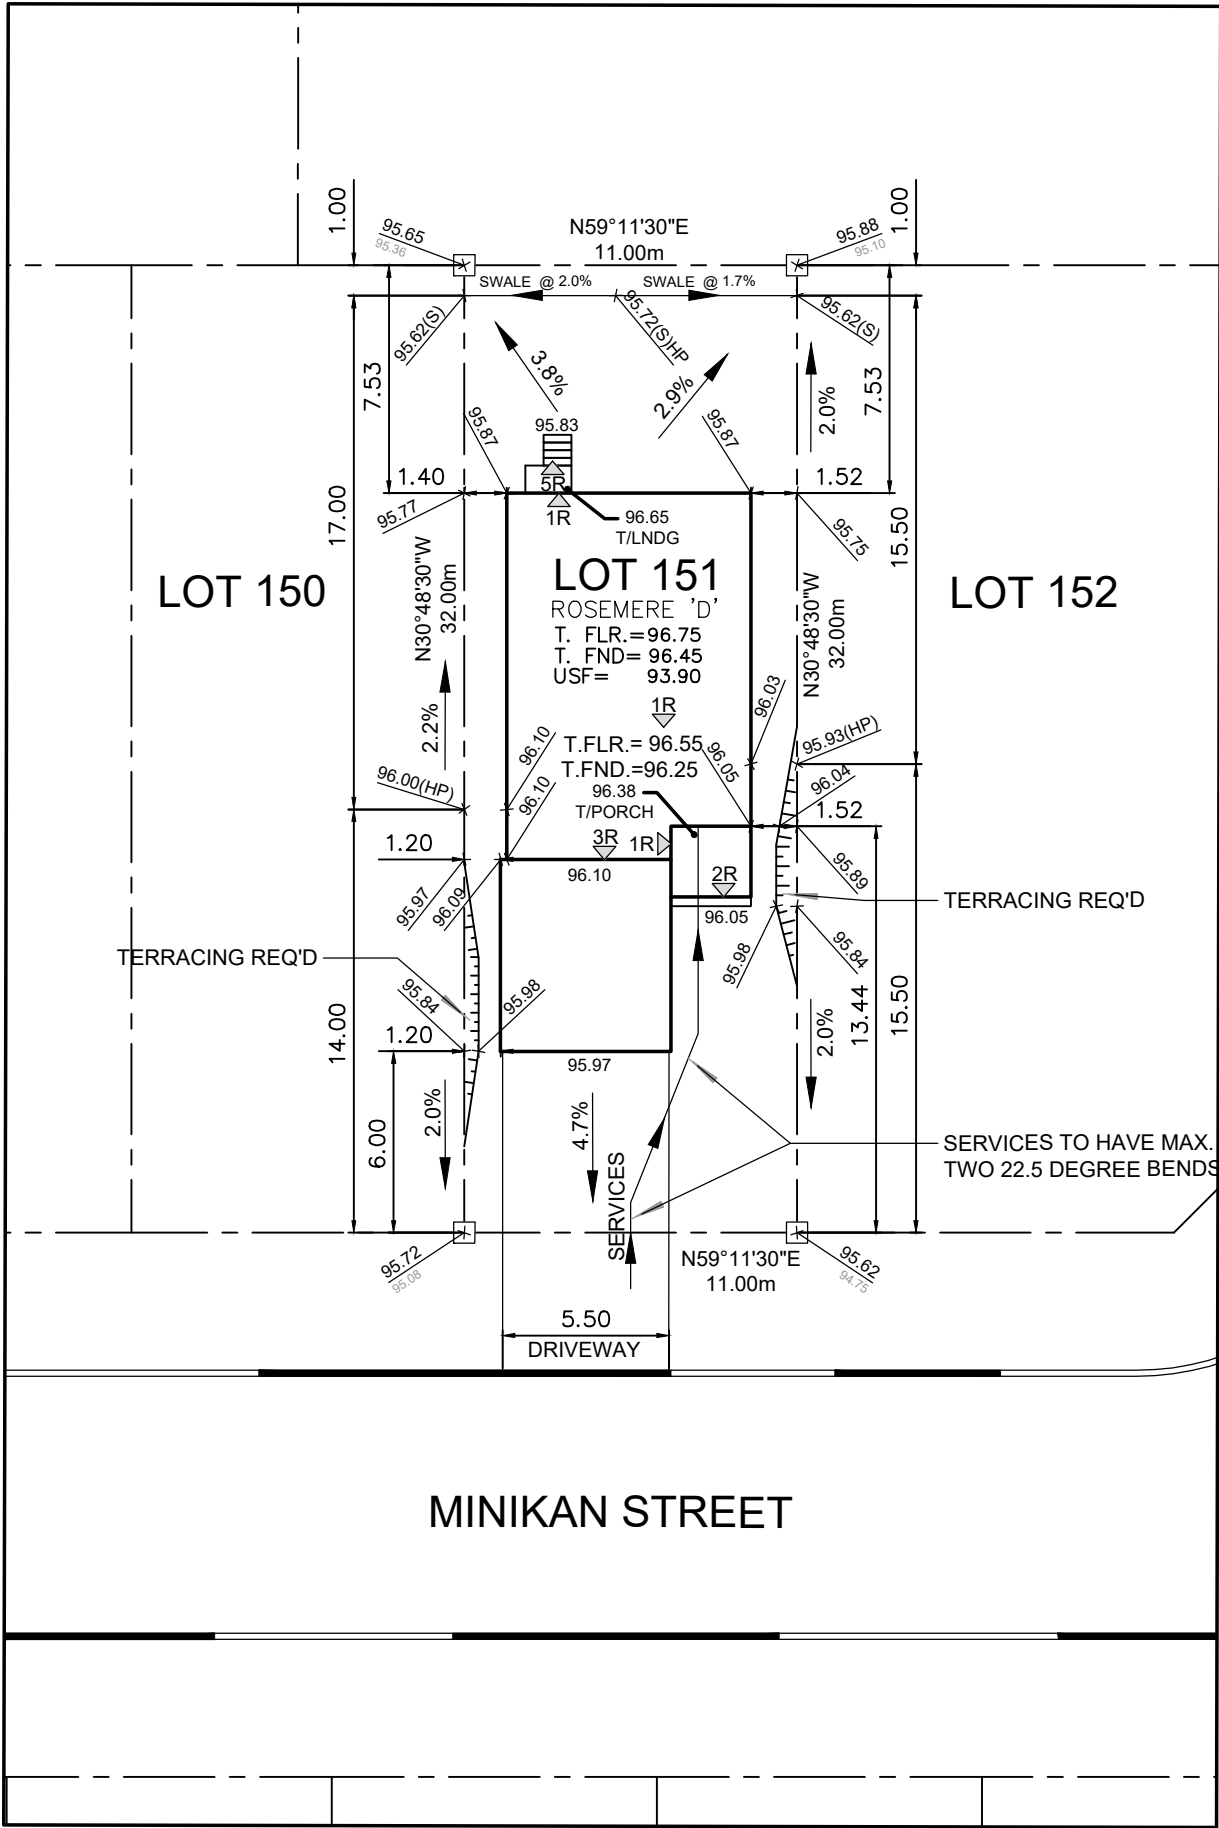

Owner/Applicant
DCR/PHOENIX HOMES
Telephone # 723-9227
Plan # 4M- 1617
Project name: PATHWAYS
Civic Address: 149 MINIKAN STREET
House model: ROSEMERE 'D'

Bldg. Ht. **m**
Lot coverage 38.9 **%**
Scale 1:250
Sod Area 206 **m²**
Asphalt Area 60 **m²**

CHECKED/APPROVED BY: T.L.MAK ENG.



LOT
151

SITE/GRADING PLAN
PATHWAYS

INDIVIDUAL LOT GRADING REVIEW SUMMARY FOR SITED
HOUSE AS COMPARED WITH OVERALL SUBDIVISION PLAN

NOTE: THIS PLAN IS NOT A SURVEY PLAN OR SUBDIVISION
PLAN WITHIN THE MEANING OF PLANNING ACT.
THIS PLAN IS FOR REFERENCE ONLY AND IS PRELIMINARY IN NATURE, ALL
DIMENSIONS SHOWN ARE APPROXIMATE. E.O&E.