


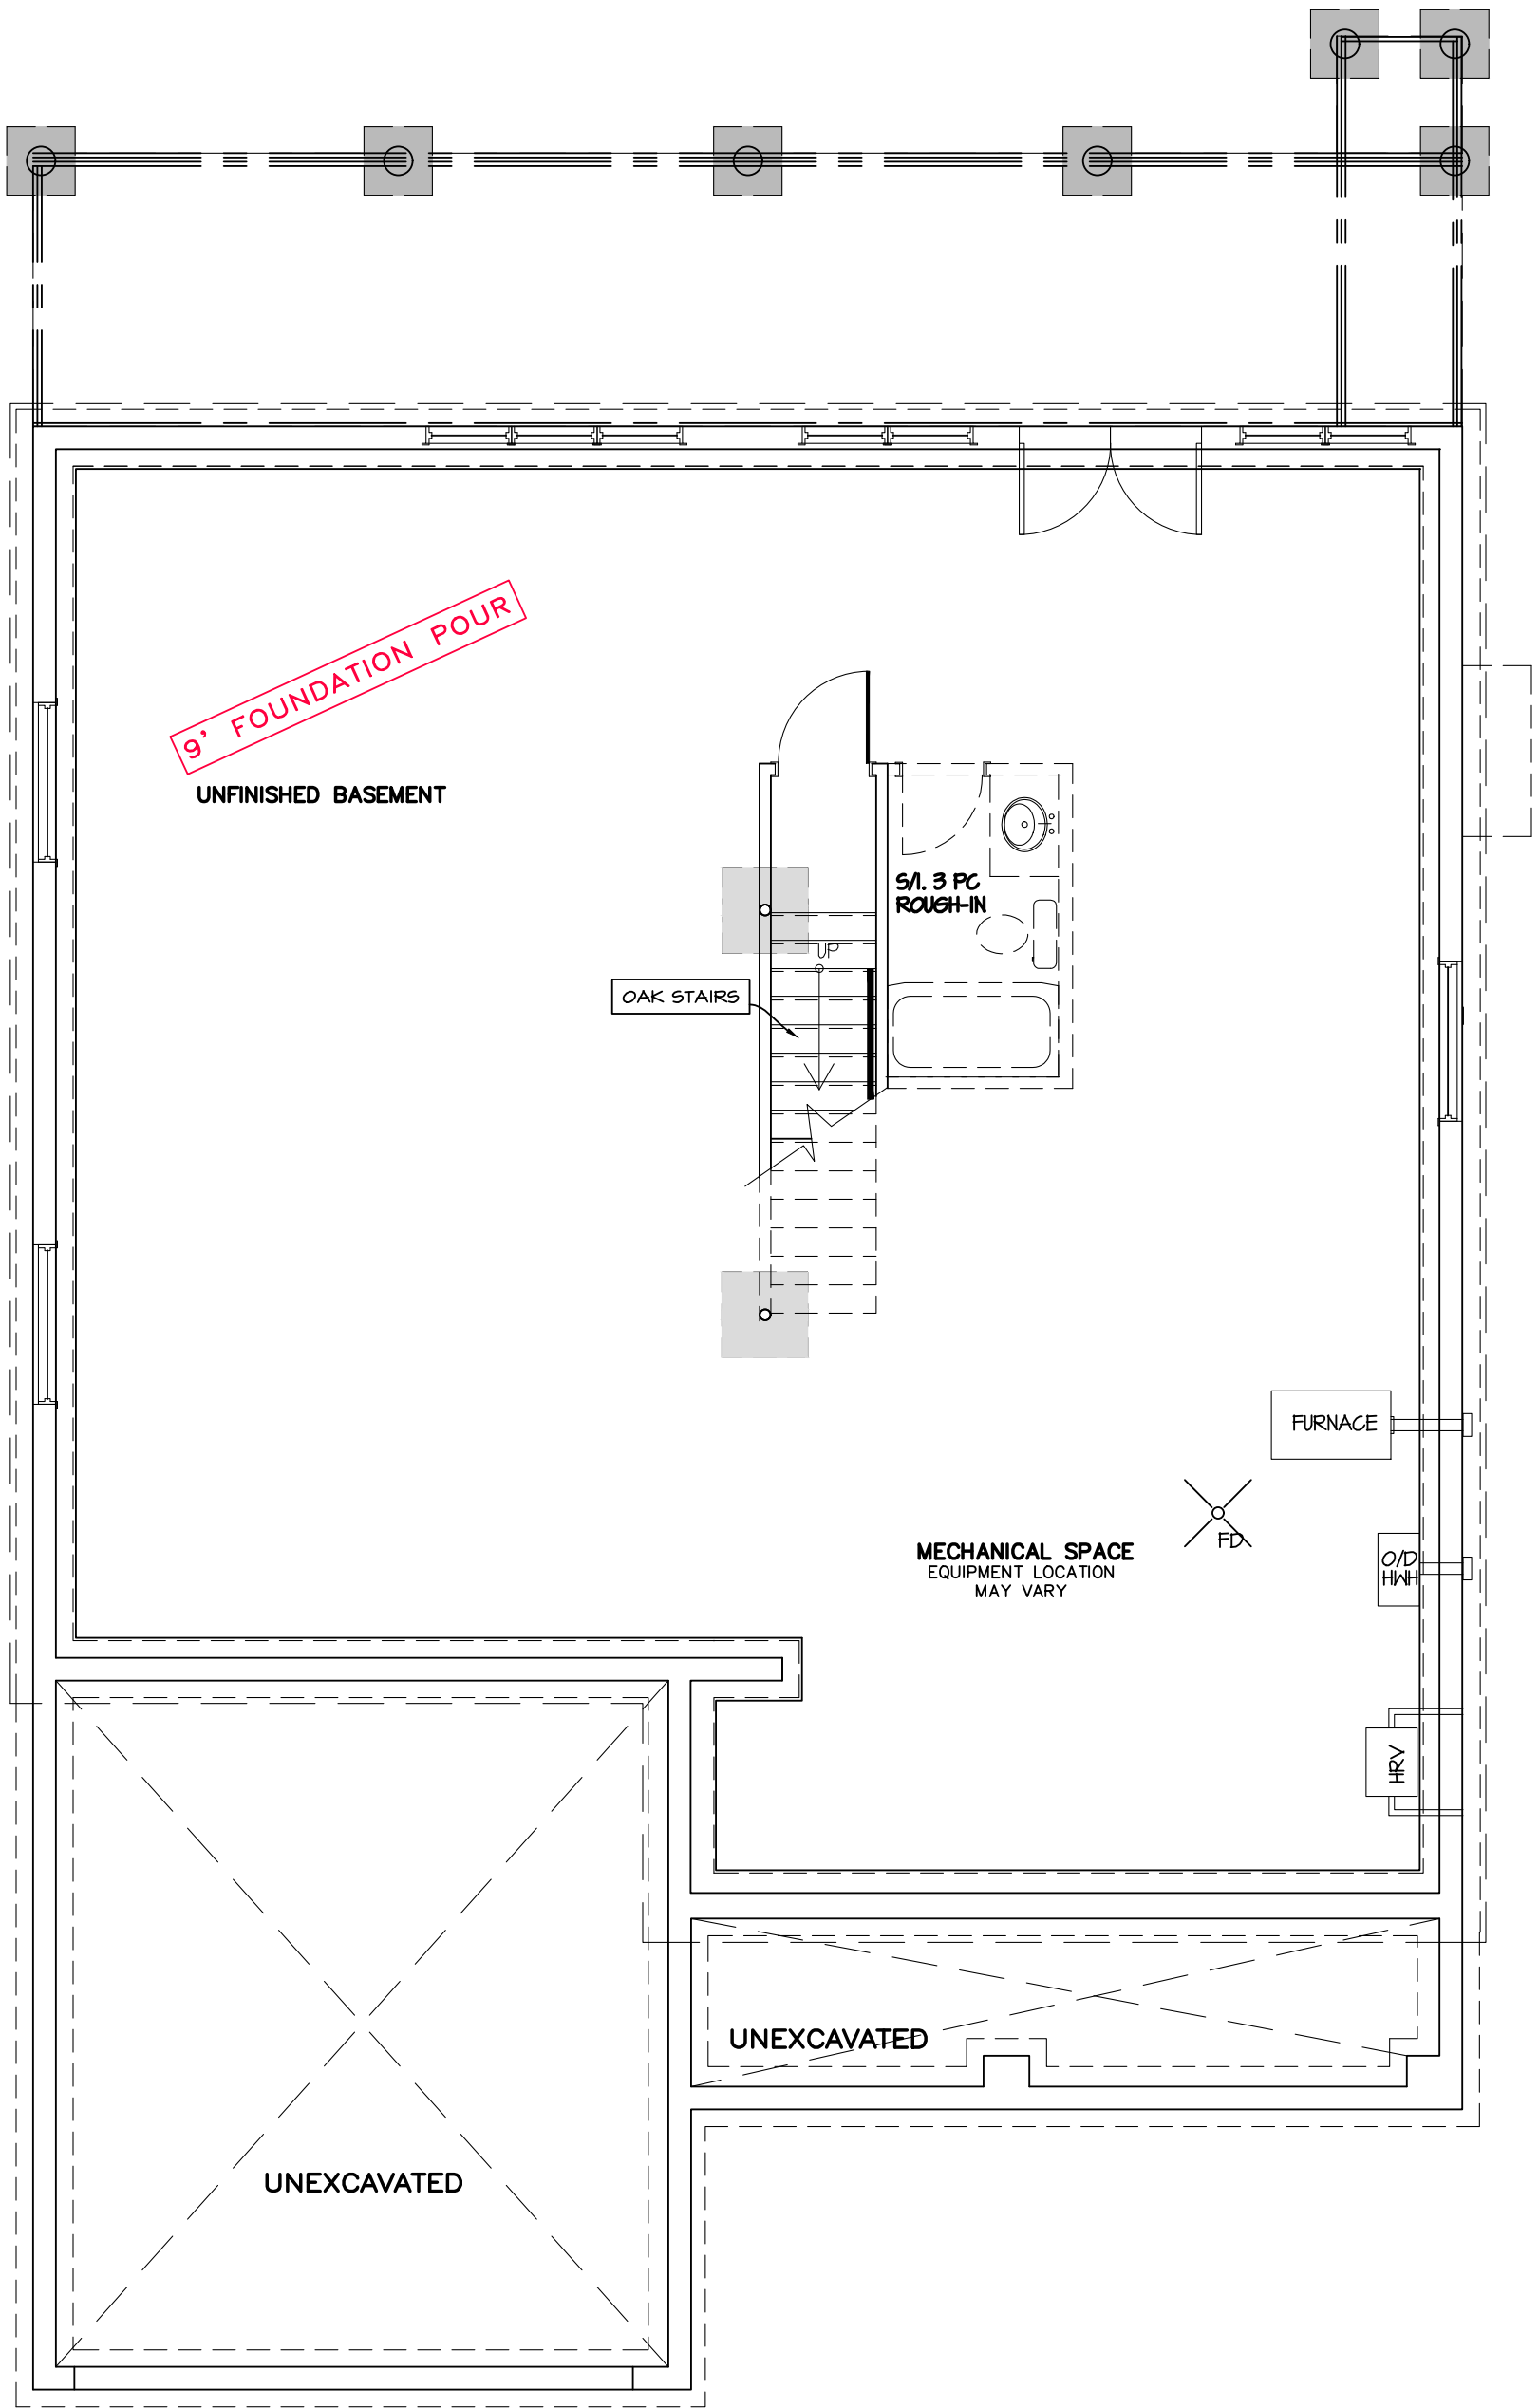

BASEMENT PLAN WITH LOFT ELEVATION D



BIRCHWOOD LOFT – 2016

SITE: PATHWAYS

LOT NUMBER: 6

CIVIC ADDRESS:
20 SALAMANDER WAY

3	BEP BLACKLINES	03/12/20	SP
2	BEP BLACKLINES	26/11/20	CB
1	PRELIMINARY – FOR PRICING ONLY	06/07/16	SP
No.	Description	dd/mm/yy	By
REVISIONS			

footprint: B-22 LOFT

drawn by: SP


date: JAN 13/16

scale: 3/16"=1'-0"


sheet no:

D.C.L: 183

2 of 9

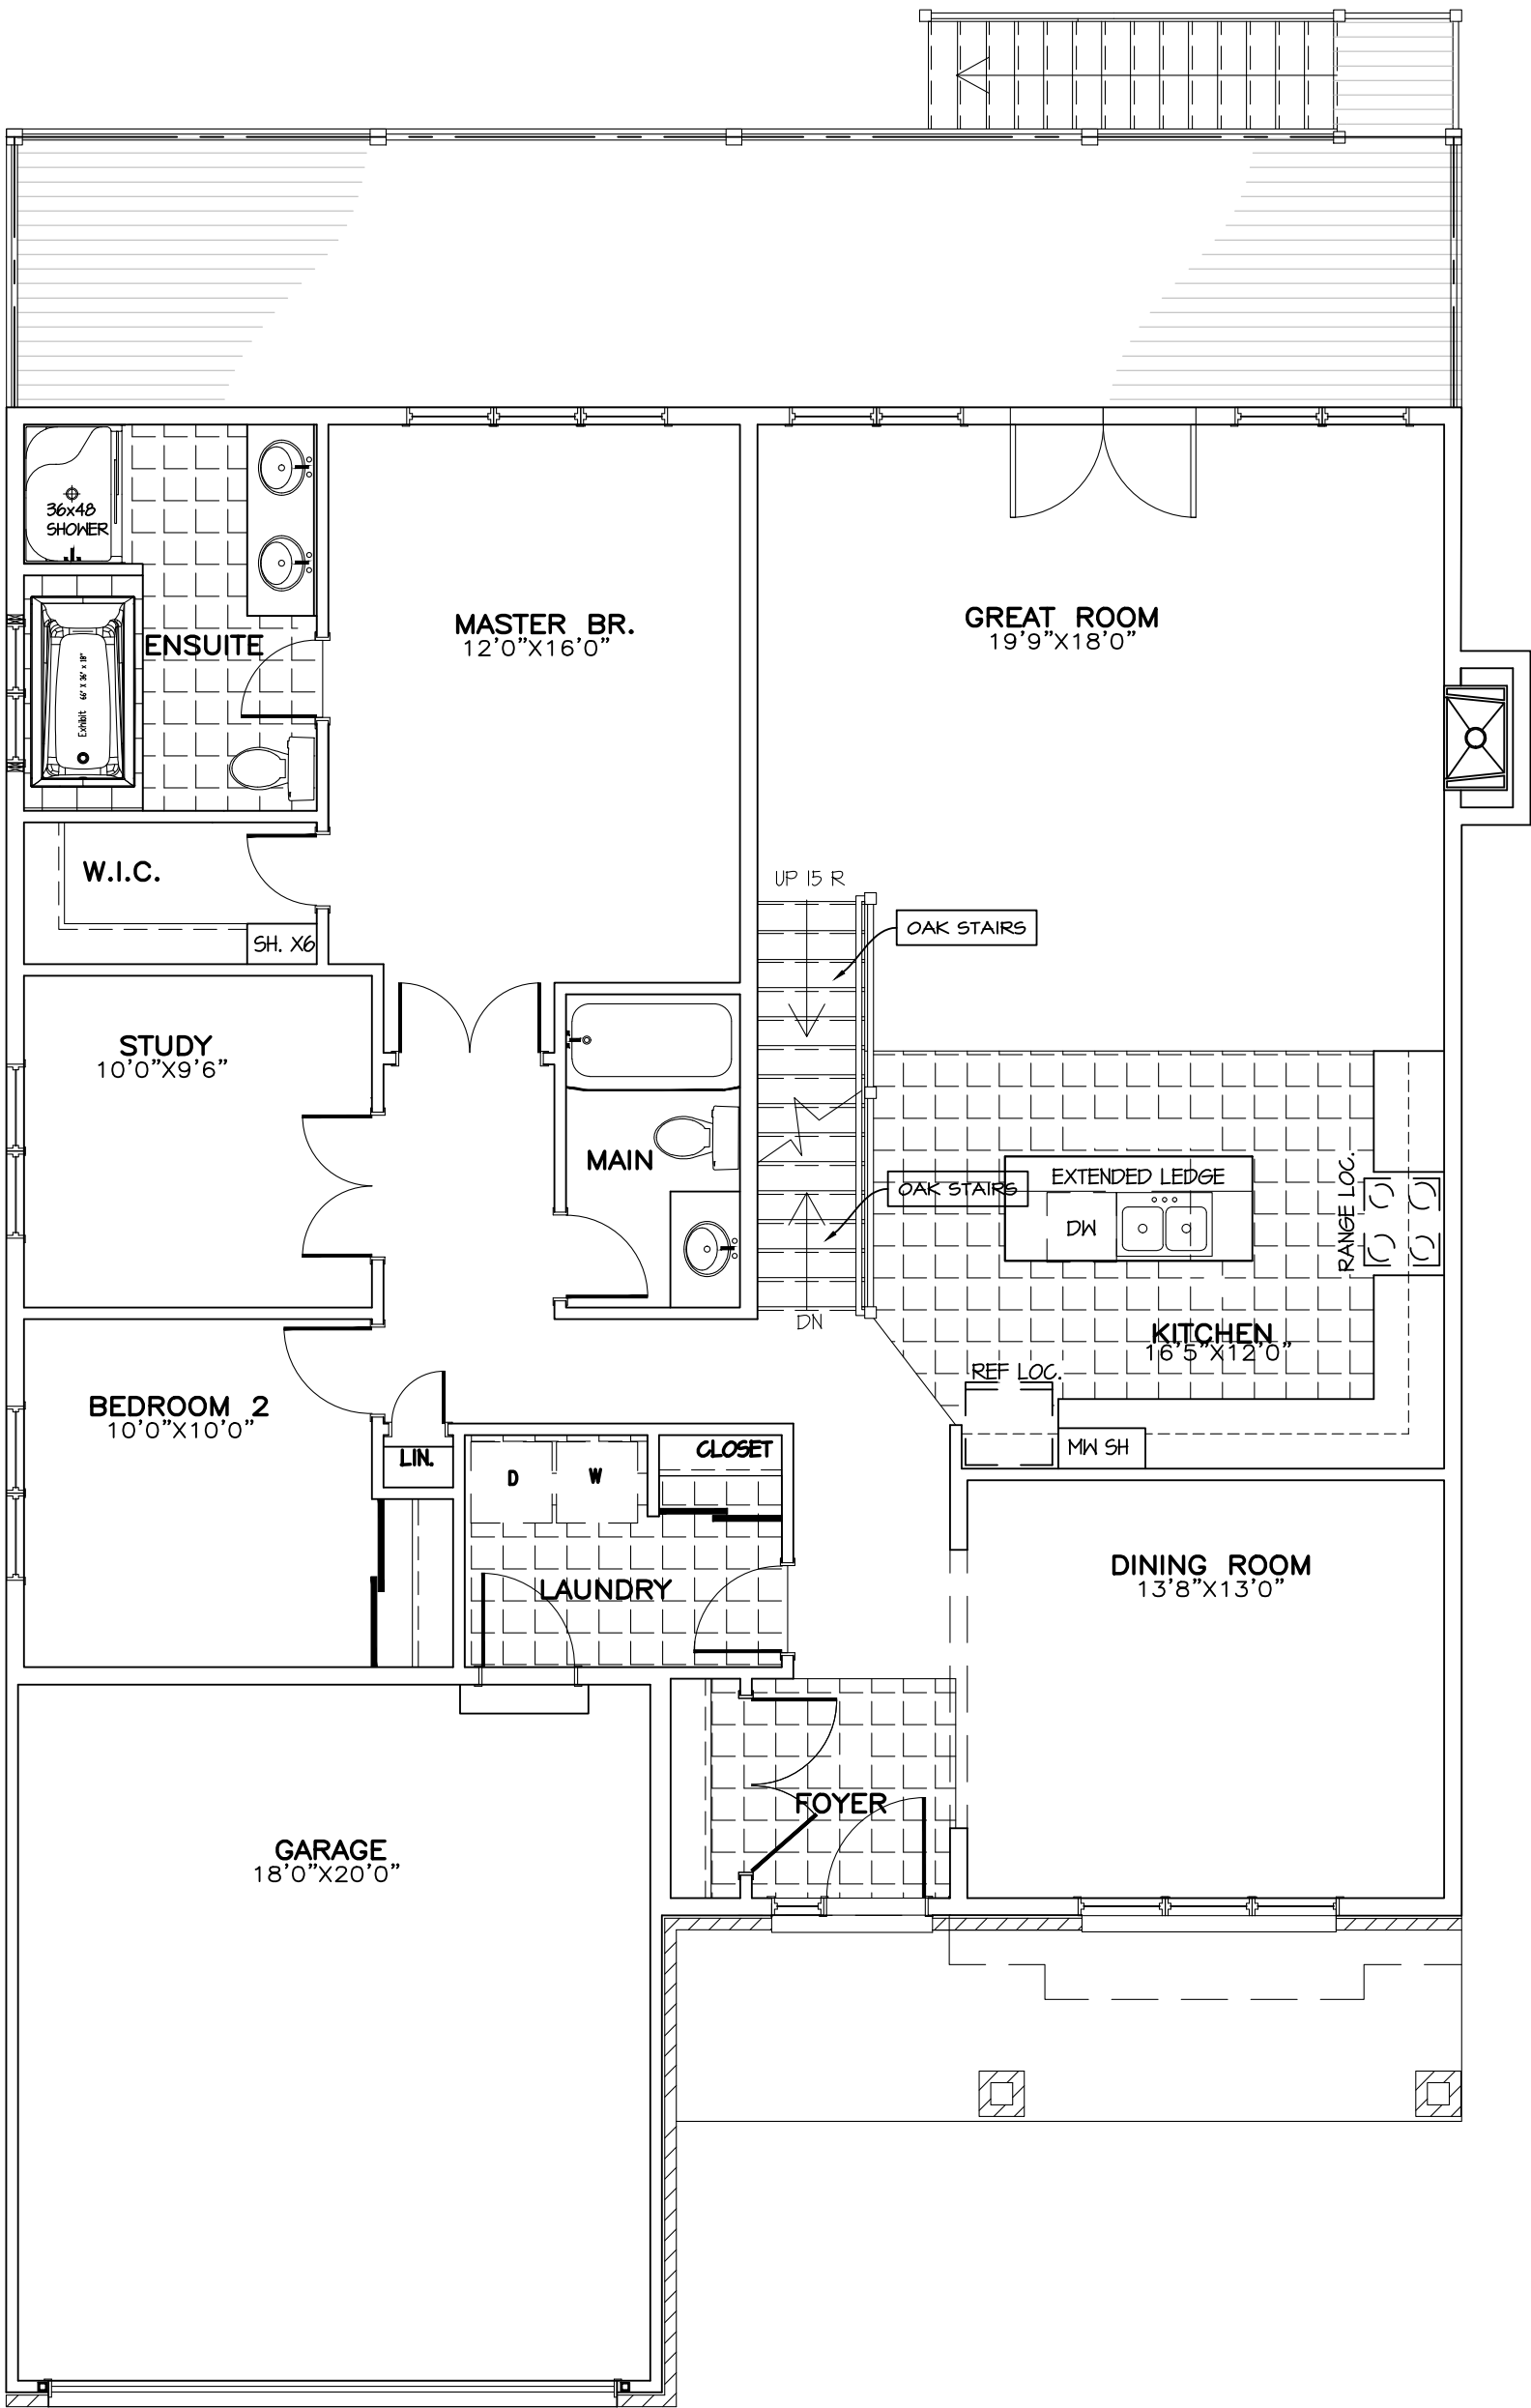

GROUND FLOOR

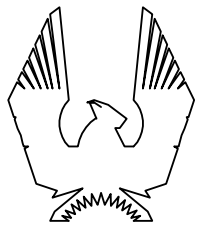

PHOENIX HOMES

BIRCHWOOD LOFT – 2016

SITE: PATHWAYS

LOT NUMBER:

6

CIVIC ADDRESS:
20 SALAMANDER WAY

3	BEP BLACKLINES	03/12/20	SP
2	BEP BLACKLINES	26/11/20	CB
1	PRELIMINARY – FOR PRICING ONLY	06/07/16	SP
No.	Description	dd/mm/yy	By
REVISIONS			

footprint: B-22 LOFT

drawn by: SP


date: JAN 13/16

scale: 3/16"=1'-0"


sheet no:

3 of 9

D.C.L: 183

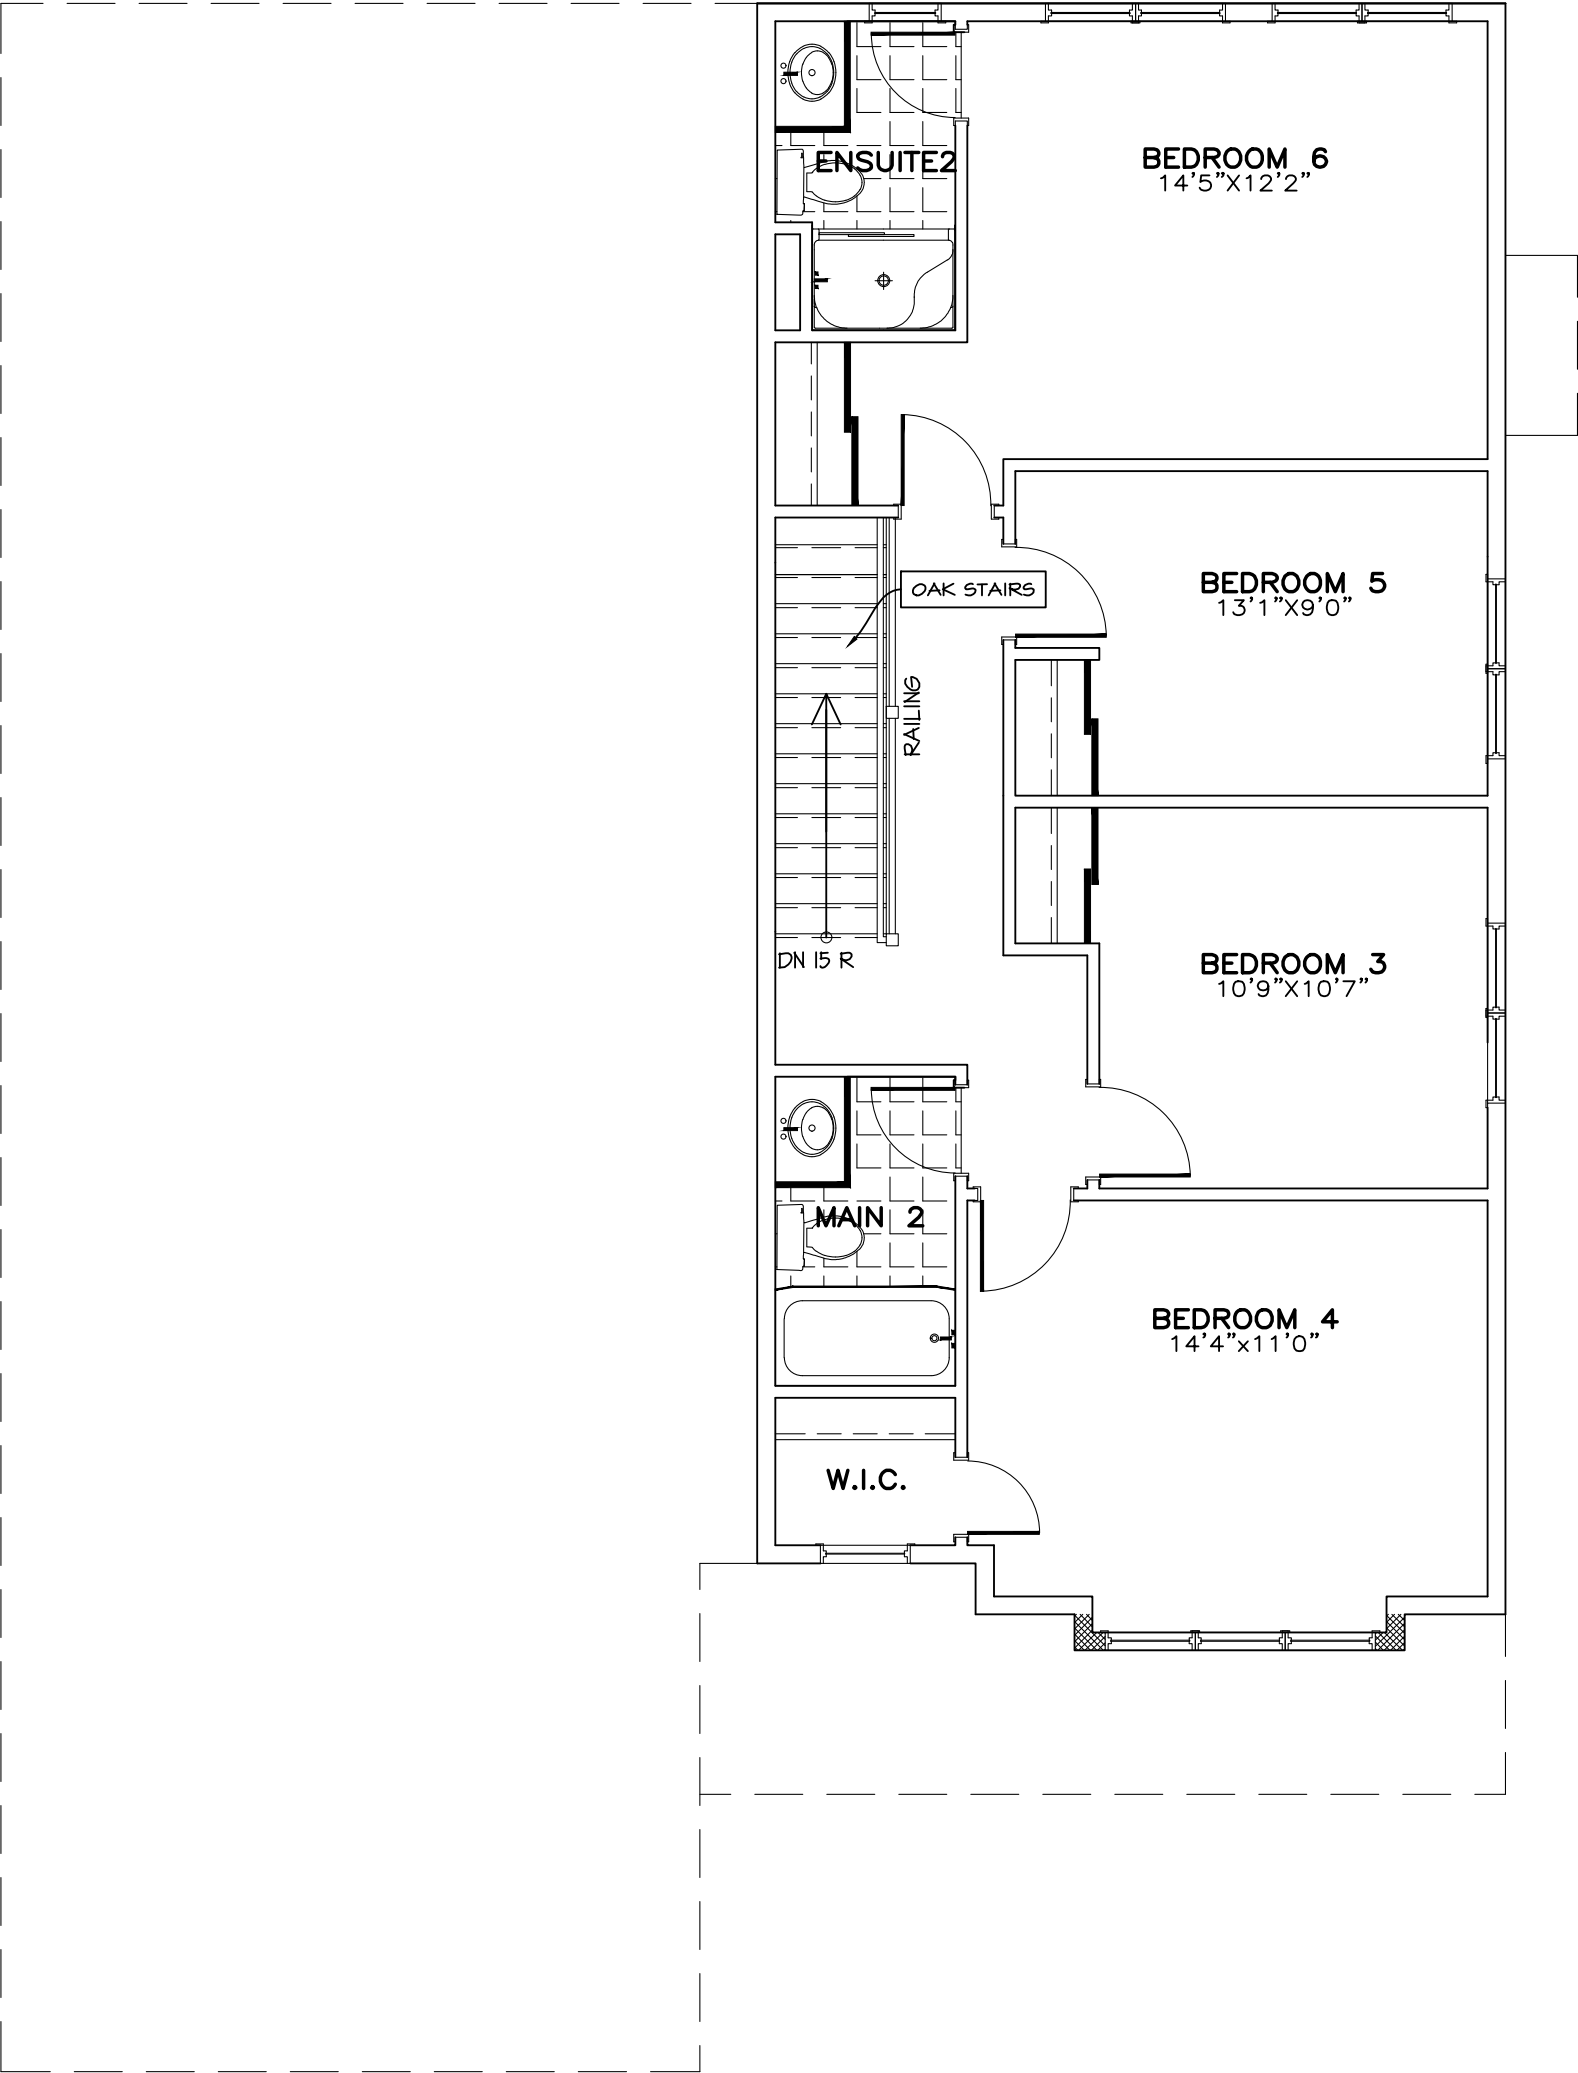

SECOND FLOOR PLAN

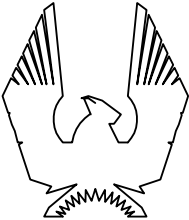

PHOENIX HOMES

BIRCHWOOD LOFT – 2016

SITE: PATHWAYS

LOT NUMBER:

CIVIC ADDRESS:
20 SALAMANDER WAY

6

No.	Description	dd/mm/yy	By
3	BEP BLACKLINES	03/12/20	SP
2	BEP BLACKLINES	26/11/20	CB
1	PRELIMINARY – FOR PRICING ONLY	06/07/16	SP
REVISIONS			

Footprint: **B-22 LOFT**

drawn by: **SP**

date: **JAN 13/16**

scale: **3/16"=1'-0"**

sheet no:


D.C.L: 183

4 of 9



9' FOUNDATION POUR

FRONT ELEVATION D

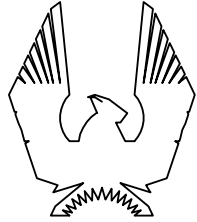

PHOENIX HOMES

BIRCHWOOD LOFT – 2016

SITE: PATHWAYS

LOT NUMBER: 6

CIVIC ADDRESS:
20 SALAMANDER WAY

3	BEP BLACKLINES	03/12/20	SP
2	BEP BLACKLINES	26/11/20	CB
1	PRELIMINARY – FOR PRICING ONLY	06/07/16	SP
No.	Description	dd/mm/yy	By
REVISIONS			

footprint: B-22 LOFT

drawn by: SP

date: JAN 13/16

scale: 3/16"=1'-0"


sheet no:

D.C.L: 183

5 of 9



LEFT SIDE ELEV D

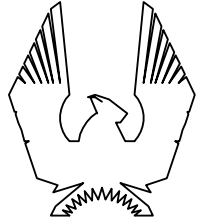

PHOENIX HOMES

BIRCHWOOD LOFT – 2016

SITE: PATHWAYS

LOT NUMBER: 6

CIVIC ADDRESS:
20 SALAMANDER WAY

3	BEP BLACKLINES	03/12/20	SP
2	BEP BLACKLINES	26/11/20	CB
1	PRELIMINARY – FOR PRICING ONLY	06/07/16	SP
No.	Description	dd/mm/yy	By
REVISIONS			

footprint: B-22 LOFT

drawn by: SP

date: JAN 13/16

scale: 3/16"=1'-0"


sheet no:

D.C.L: 183

6 of 9



RIGHT SIDE ELEV D

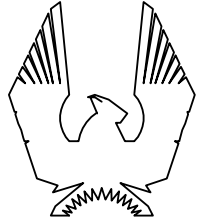

PHOENIX HOMES

BIRCHWOOD LOFT – 2016

SITE: PATHWAYS

LOT NUMBER: 6

CIVIC ADDRESS:
20 SALAMANDER WAY

3	BEP BLACKLINES	03/12/20	SP
2	BEP BLACKLINES	26/11/20	CB
1	PRELIMINARY – FOR PRICING ONLY	06/07/16	SP
No.	Description	dd/mm/yy	By
REVISIONS			

Footprint: B-22 LOFT

drawn by: SP

date: JAN 13/16

scale: 3/16"=1'-0"

sheet no:

D.C.L: 183

7 of 9



REAR SIDE ELEV D



BIRCHWOOD LOFT – 2016

SITE: PATHWAYS

LOT NUMBER: 6

CIVIC ADDRESS:
20 SALAMANDER WAY

3	BEP BLACKLINES	03/12/20	SP
2	BEP BLACKLINES	26/11/20	CB
1	PRELIMINARY – FOR PRICING ONLY	06/07/16	SP
No.	Description	dd/mm/yy	By
REVISIONS			

footprint: B-22 LOFT

drawn by: SP

date: JAN 13/16

scale: 3/16"=1'-0"

sheet no: 8 of 9

D.C.L: 183