
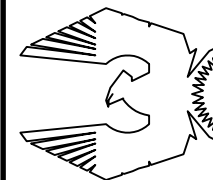


GROUND FLOOR PLAN
1443 SQ.FT.

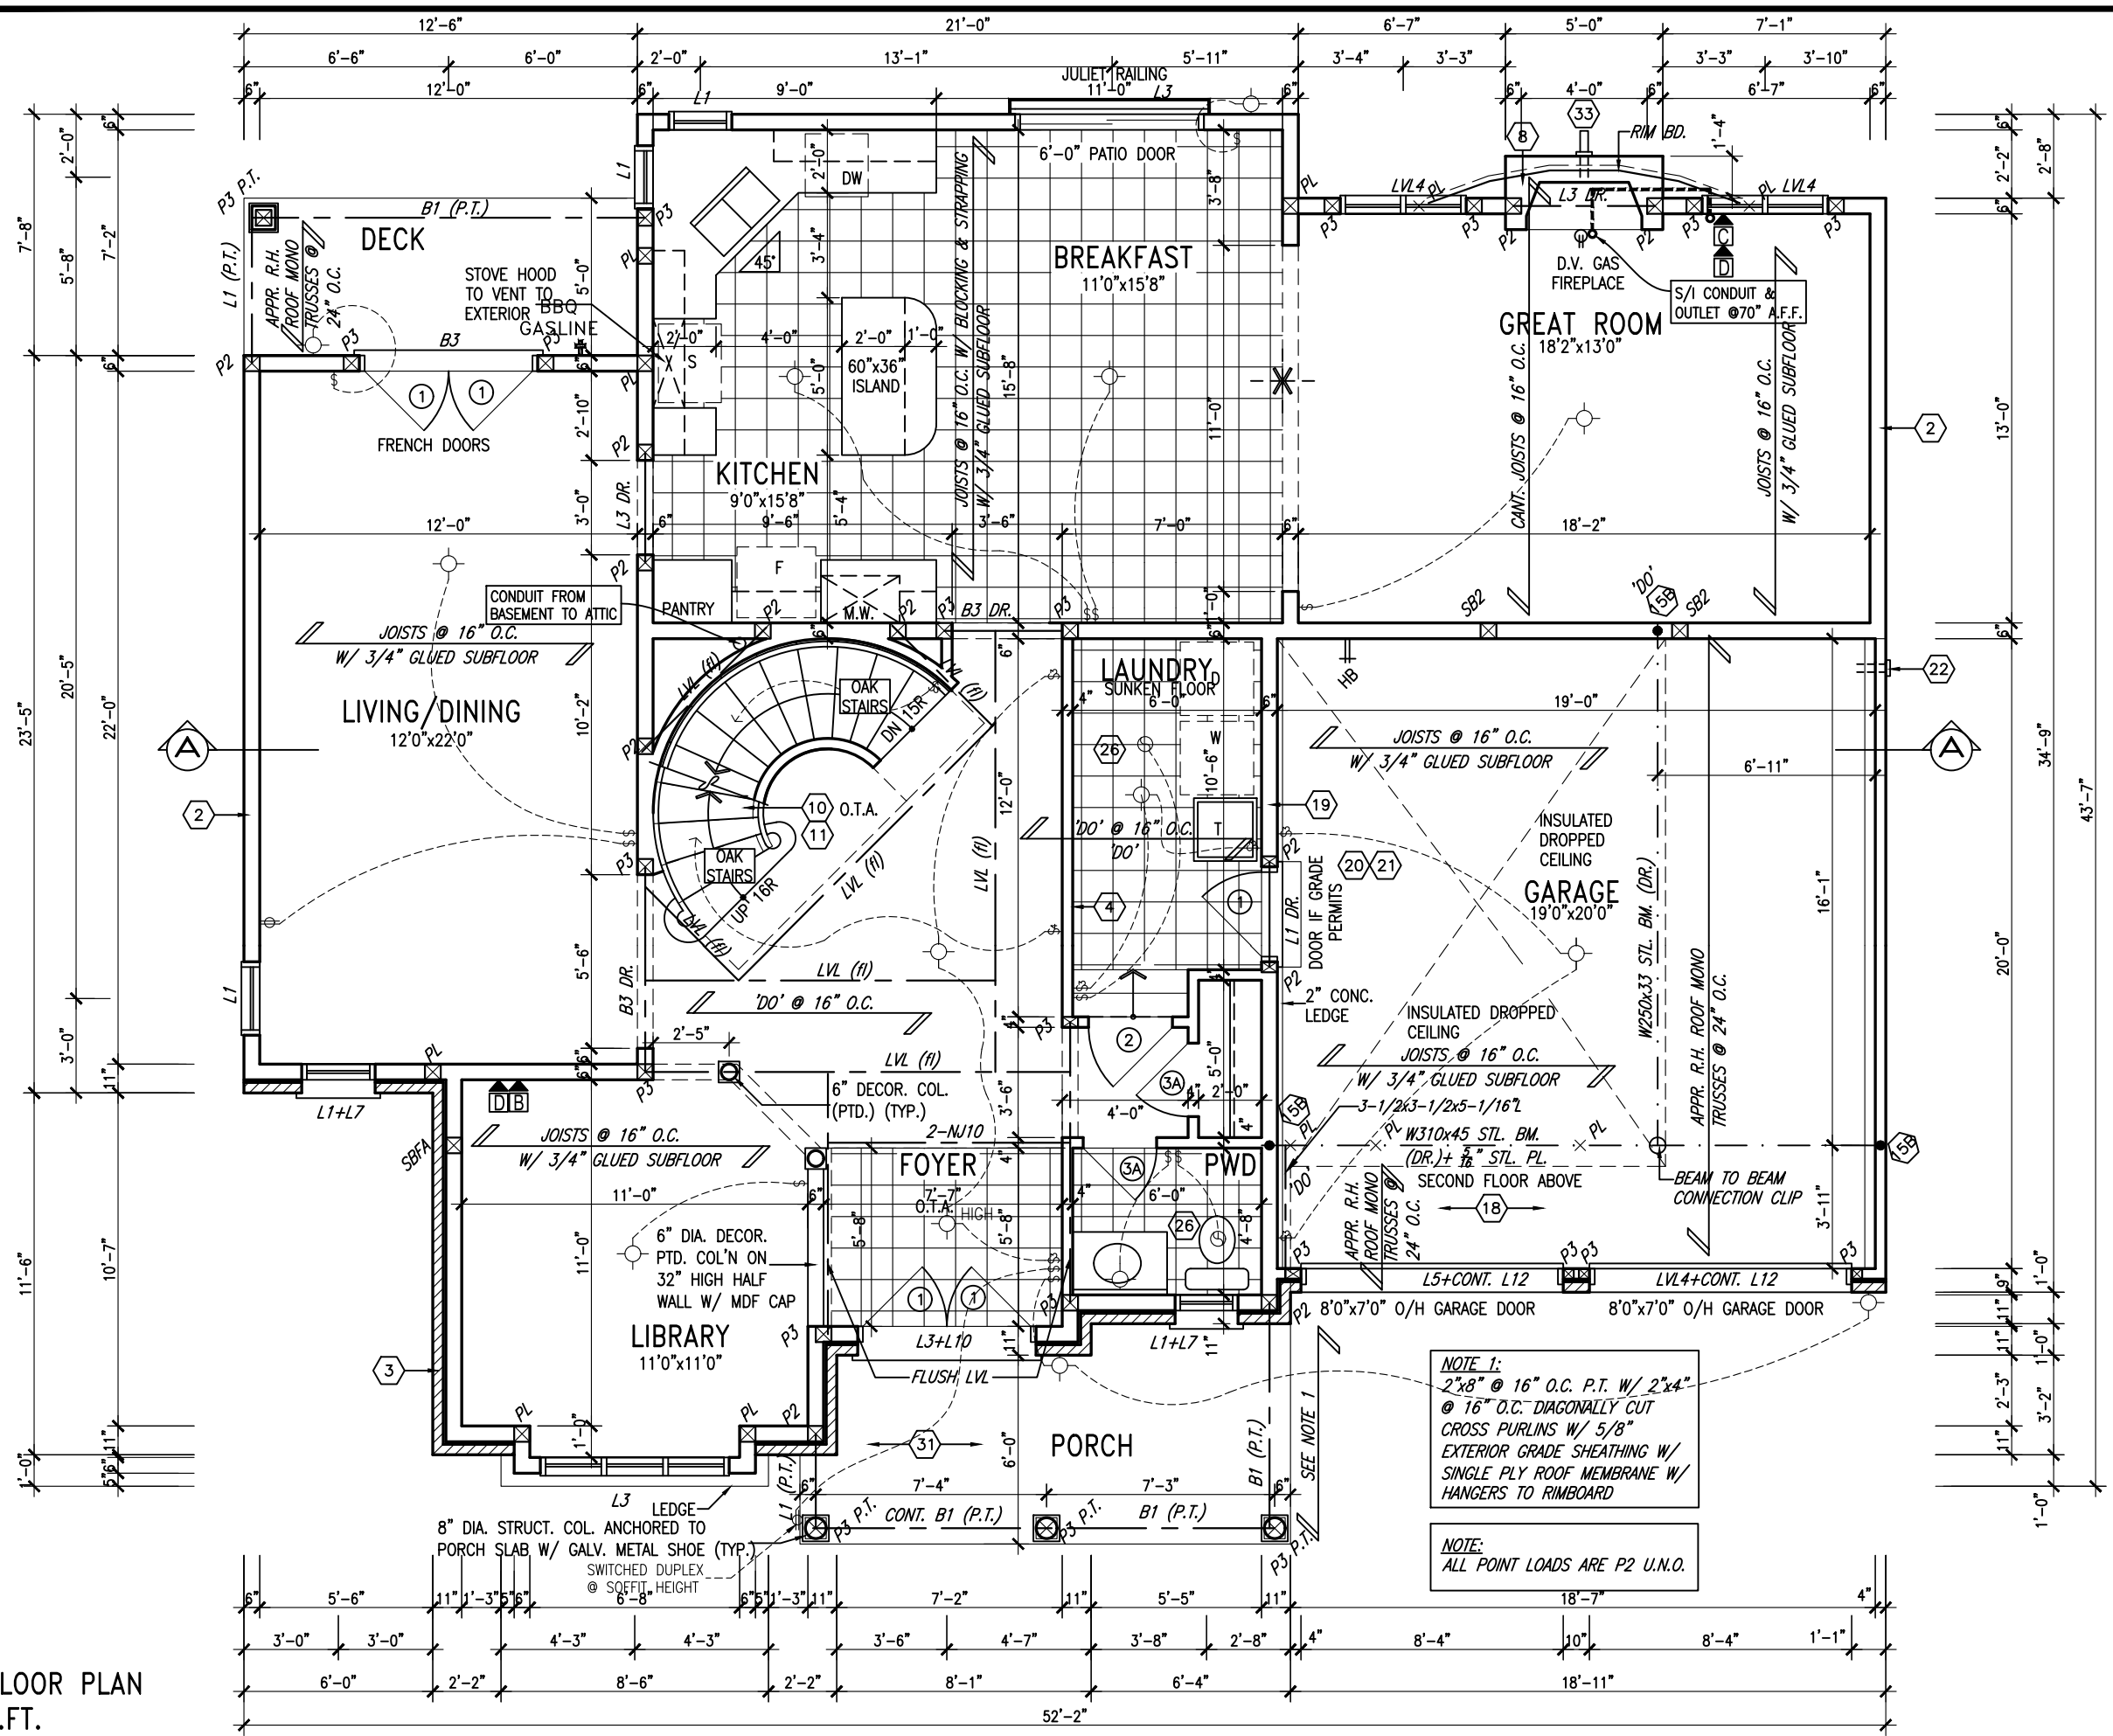

PHOENIX HOMES

CARDINAL POINT-2007-C

SITE: WHITE TAIL RIDGE

25

LOT NUMBER:



CIVIC ADDRESS:

204 ANTLER

REVISIONS		No.	Description	By
6	FOR CONSTRUCTION	24/06/21	SP	
5	FINAL BLACKLINES	16/06/21	SP	
4	FOR PERMIT	12/02/21	SP	
3	FOR STRUCTURAL REVIEW	22/01/21	SP	
2	BEP BLACKLINES - REAR PORCH ADDED	04/01/20	CB	
1	BEP BLACKLINES	16/12/20	SP	

footprint: S4-C	designed by: TL	drawn by: SP	date: NOV/15	scale: 3/16"=1'-0"	D.C.L.-175	sheet 3 of 9	title: A4d
-----------------	-----------------	--------------	--------------	--------------------	------------	--------------	------------

SECOND FLOOR PLAN
1579 SQ.FT.

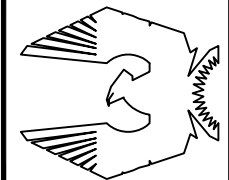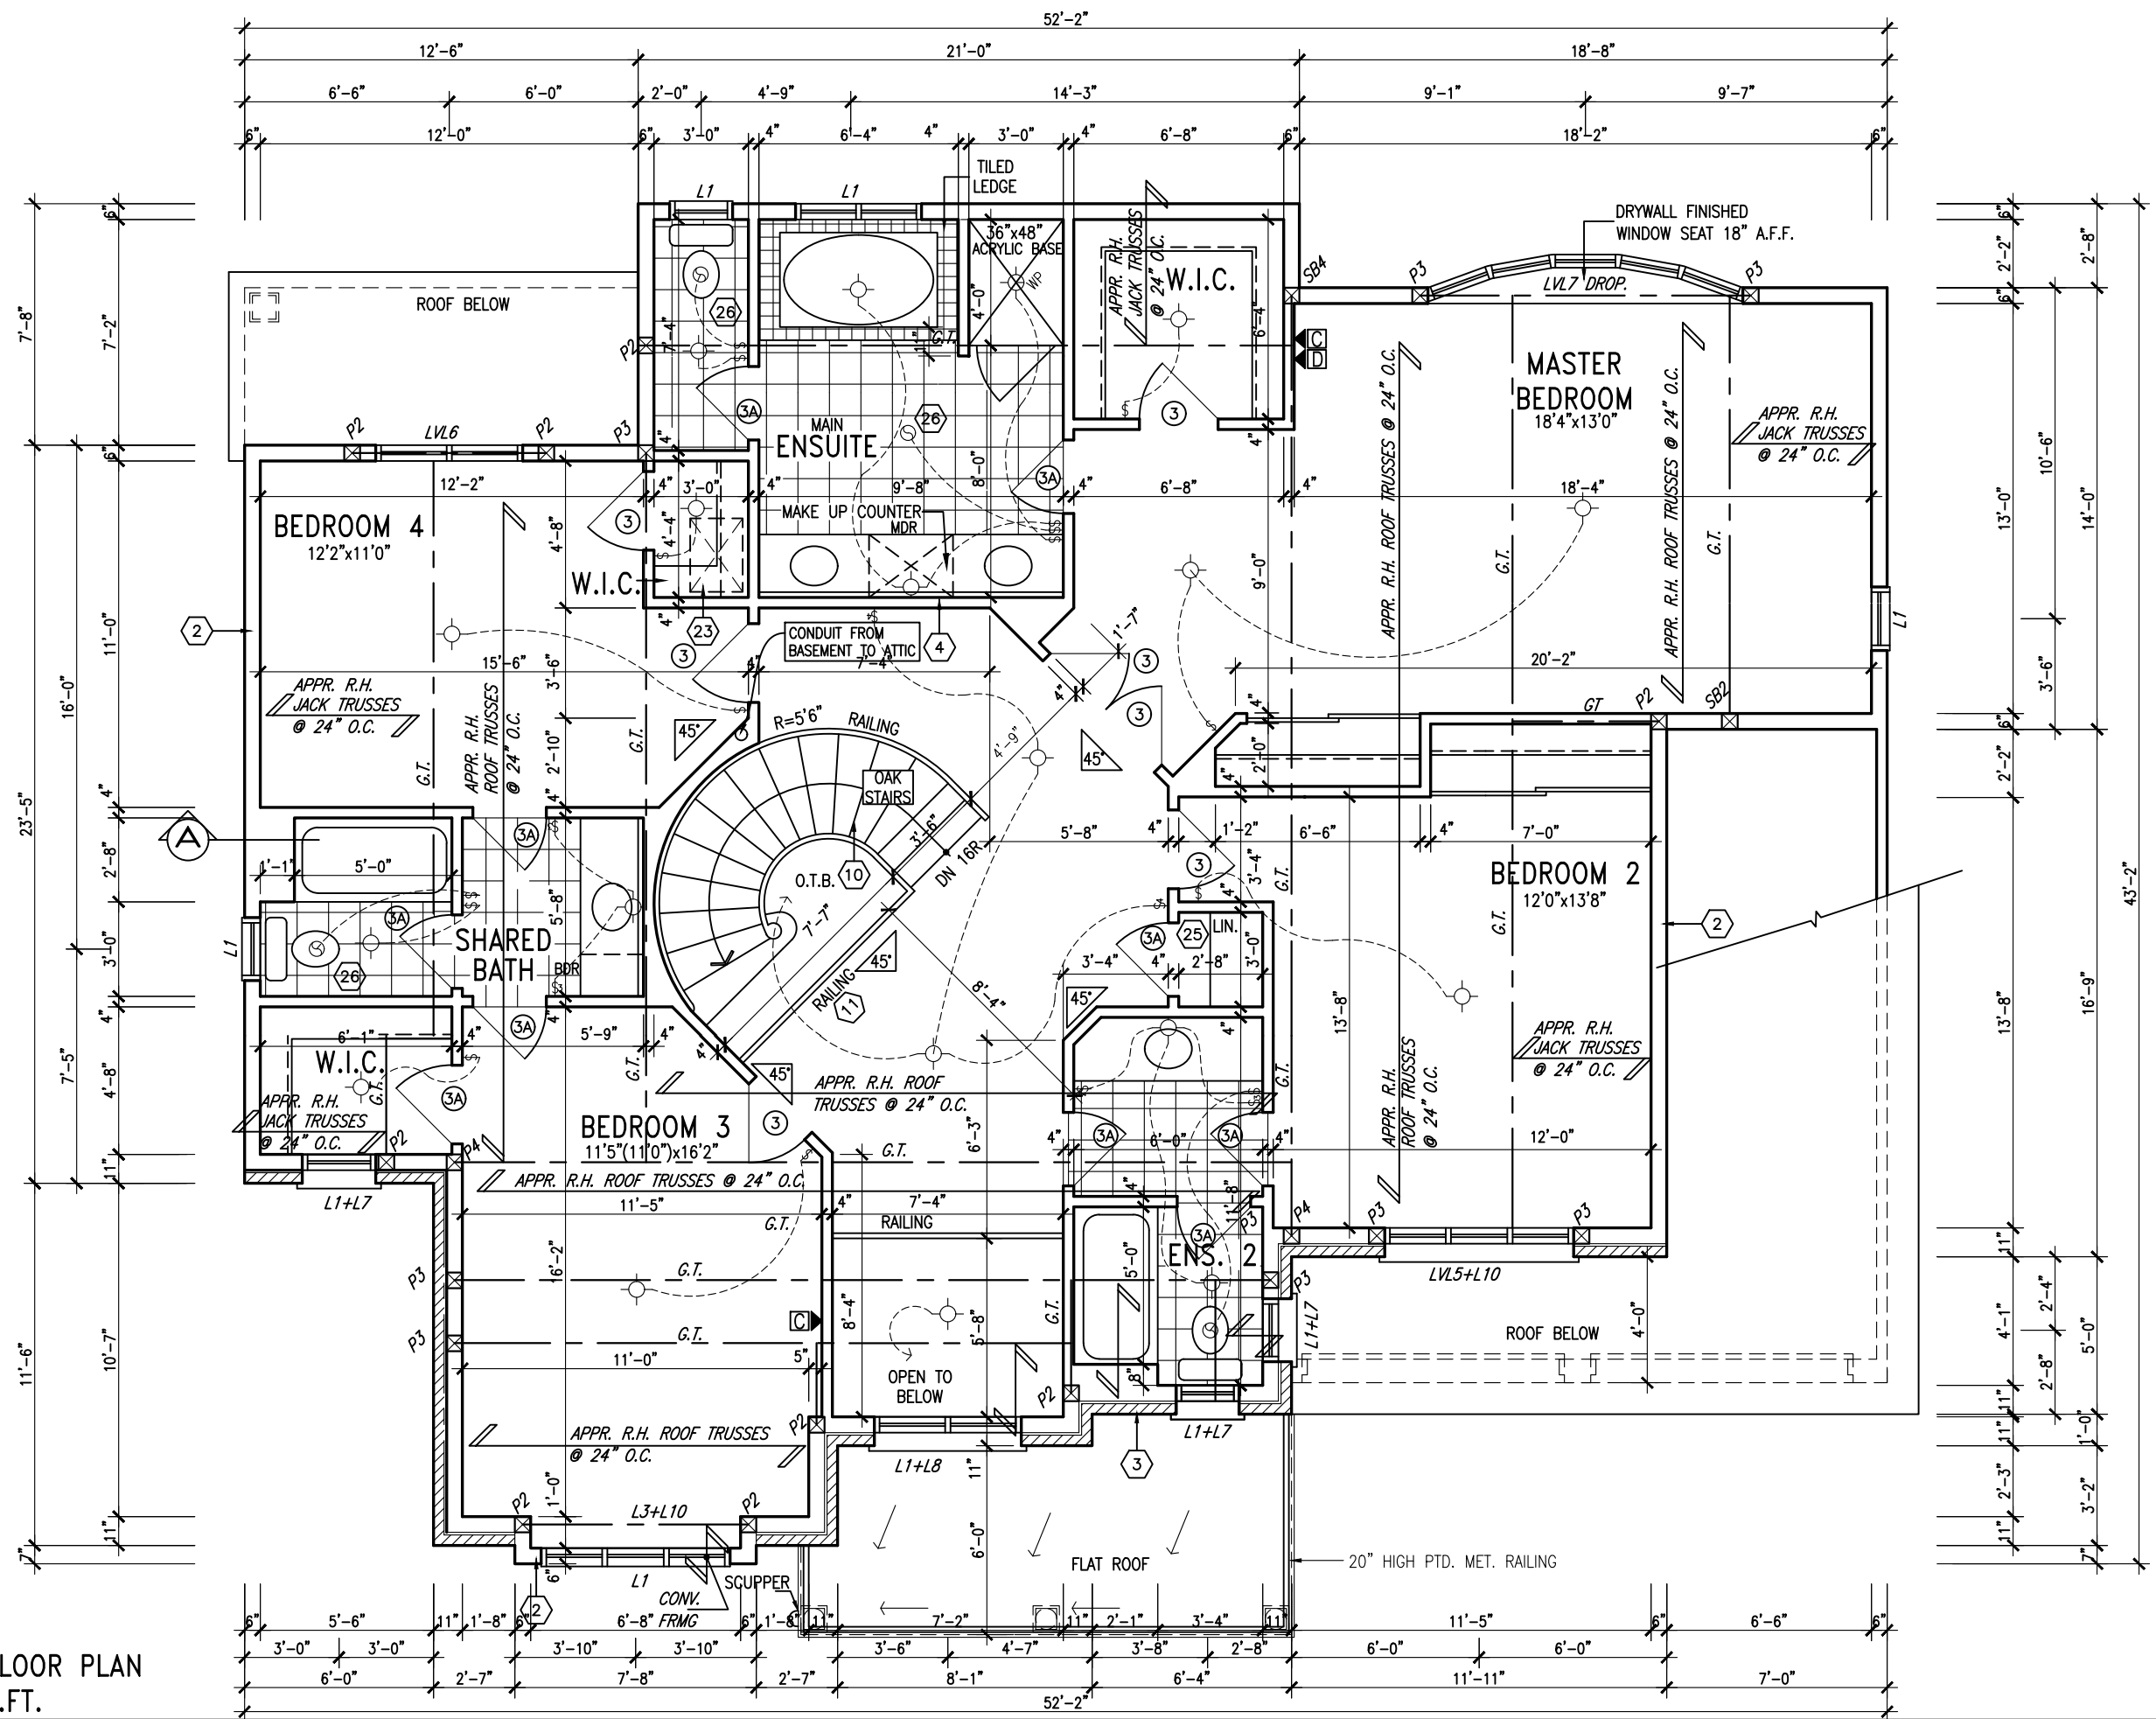

PHOENIX HOMES

CARDINAL POINT-2007-C

SITE: WHITE TAIL RIDGE

25

LOT NUMBER:
CIVIC ADDRESS:
204 ANTLER

6	FOR CONSTRUCTION	24/06/21	SP
5	FINAL BLACKLINES	16/06/21	SP
4	FOR PERMIT	12/02/21	SP
3	FOR STRUCTURAL REVIEW	22/01/21	SP
2	BEP BLACKLINES - REAR PORCH ADDED	04/01/20	OB
1	BEP BLACKLINES	16/12/20	SP
REVISIONS		No.	Description
		dd/mm/yy	By


footprint: S4-C
designed by: TL
drawn by: SP
date: NOV/15
scale: 3/16"=1'-0"
D.C.L.-175
sheet
4 of 9
title: A4d




footprint: S4-C
designed by: TL
drawn by: SP
date: NOV/15
scale: 3/16"=1'-0"
D.C.L. -175
sheet 5 of 9
title: A4d

SP	24/06/21	SP	16/06/21	SP	12/02/21	SP	22/01/21	OB	04/01/20	SP	16/12/20	By	dd/mm/yy
6	FOR CONSTRUCTION			5	FINAL BLACKLINES			4	FOR PERMIT				
3	FOR STRUCTURAL REVIEW			2	BEP BLACKLINES - REAR PORCH ADDED			1	BEP BLACKLINES				
REVISIONS													
No.	Description												

CARDINAL POINT-2007-C
SITE: WHITE TAIL RIDGE
LOT NUMBER: 25
CIVIC ADDRESS: 204 ANTLER

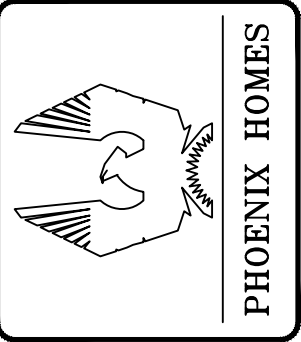

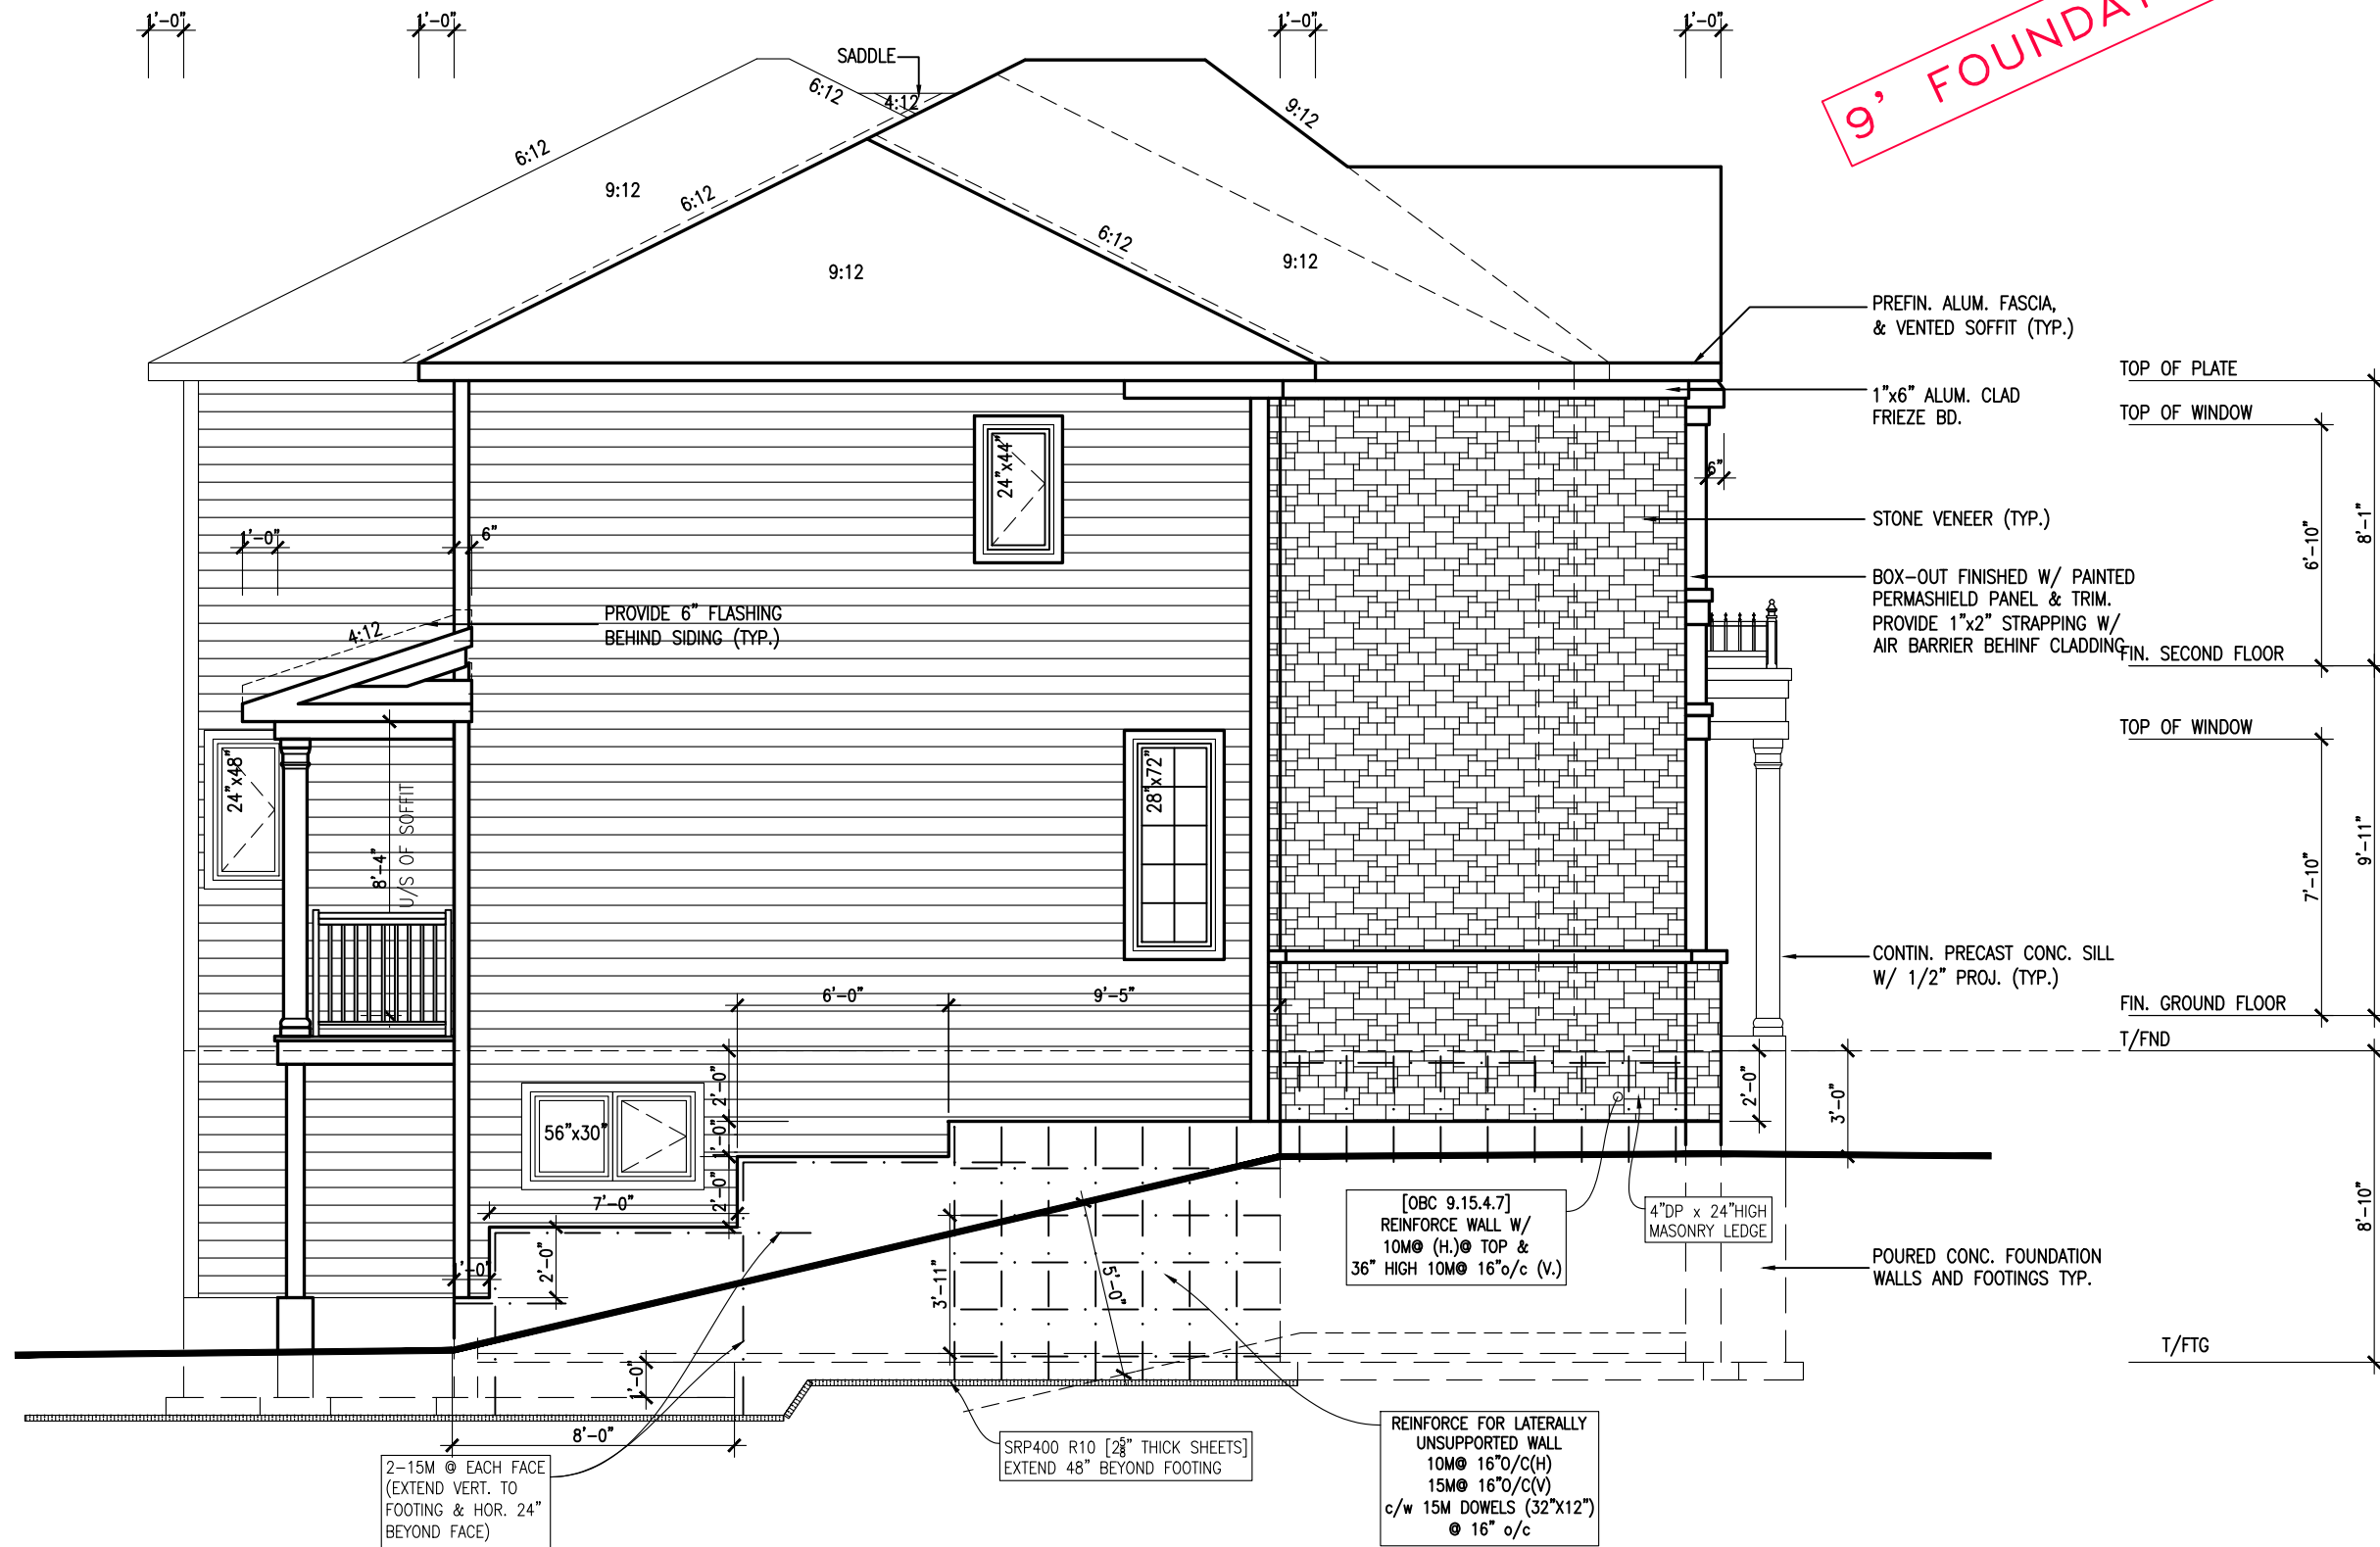

9' FOUNDATION POUR

footprint: S4-C	6 of 9 sheet title: A4d
designed by: TL	
drawn by: SP	
date: NOV/15	
scale: 3/16"=1'-0"	
D.C.L. - 175	

	SP	SP	SP	SP	CB	SP	By
6 FOR CONSTRUCTION	24/06/21	16/06/21	12/02/21	22/01/21	04/01/20	16/12/20	
5 FINAL BLACKLINES							
4 FOR PERMIT							
3 FOR STRUCTURAL REVIEW							
2 BEP BLACKLINES - REAR PORCH ADDED							
1 BEP BLACKLINES							
No. Description							
REVISIONS							


CARDINAL POINT-2007-C

SITE: WHITE TAIL RIDGE

LOT NUMBER: 25

CIVIC ADDRESS: 204 ANTLER

PHOENIX HOMES

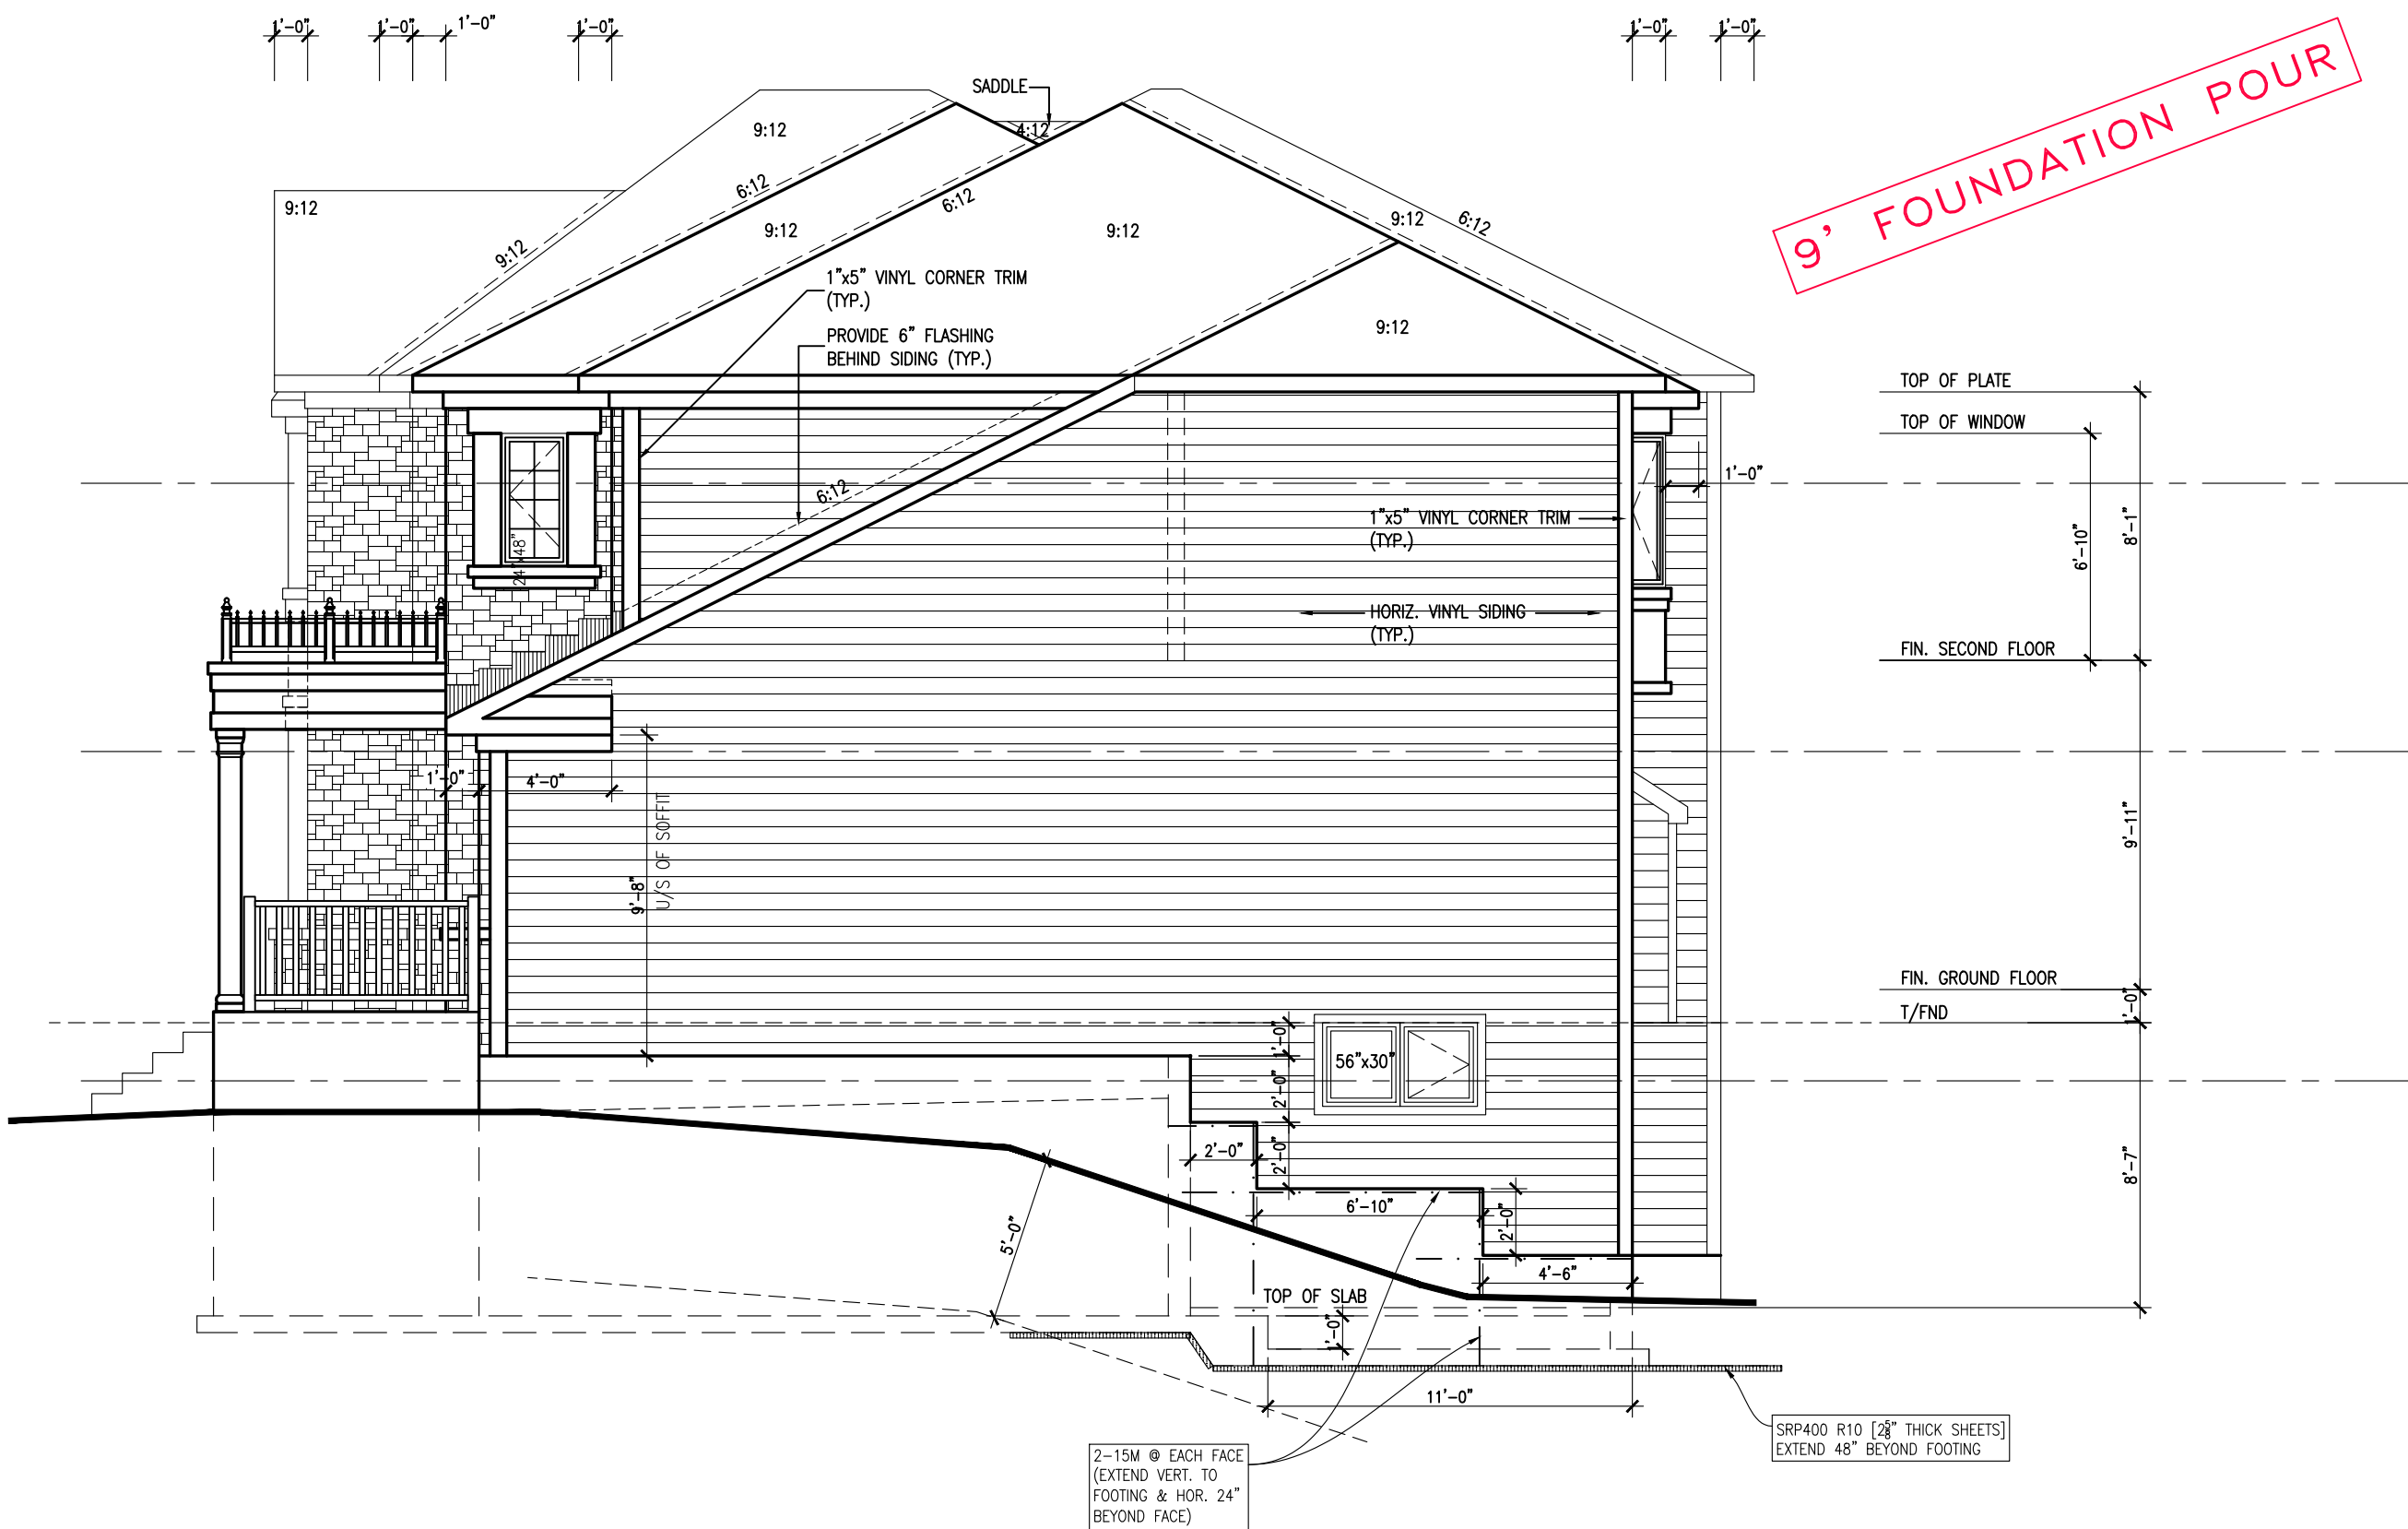

9' FOUNDATION POUR

RIGHT SIDE ELEVATION 'C'

footprint: S4-C
designed by: TL
drawn by: SP
date: NOV/15
scale: 3/16"=1'-0"
D.C.L. -175
sheet 7 of 9
sheet title: A4d

No.	Description	dd/mm/yy	By
6	FOR CONSTRUCTION	24/06/21	SP
5	FINAL BLACKLINES	16/06/21	SP
4	FOR PERMIT	12/02/21	SP
3	FOR STRUCTURAL REVIEW	22/01/21	SP
2	BEP BLACKLINES - REAR PORCH ADDED	04/01/20	CB
1	BEP BLACKLINES	16/12/20	SP
REVISIONS			

CARDINAL POINT-2007-C

SITE: WHITE TAIL RIDGE

LOT NUMBER: 25

CIVIC ADDRESS: 204 ANTLER

PHOENIX HOMES




REAR ELEVATION 'C'


9' FOUNDATION POUR

footprint: S4-C
designed by: TL
drawn by: SP
date: NOV/15
scale: 3/16"=1'-0"
D.C.L. - 175
sheet 8 of 9
title: A4d

No.	Description	dd/mm/yy	By
6	FOR CONSTRUCTION	24/06/21	SP
5	FINAL BLACKLINES	16/06/21	SP
4	FOR PERMIT	12/02/21	SP
3	FOR STRUCTURAL REVIEW	22/01/21	SP
2	BEP BLACKLINES - REAR PORCH ADDED	04/01/20	CB
1	BEP BLACKLINES	16/12/20	SP

CARDINAL POINT-2007-C
SITE: WHITE TAIL RIDGE
LOT NUMBER: 25
CIVIC ADDRESS: 204 ANTLER

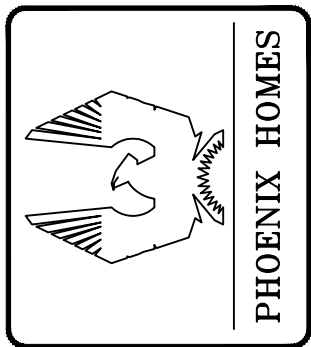

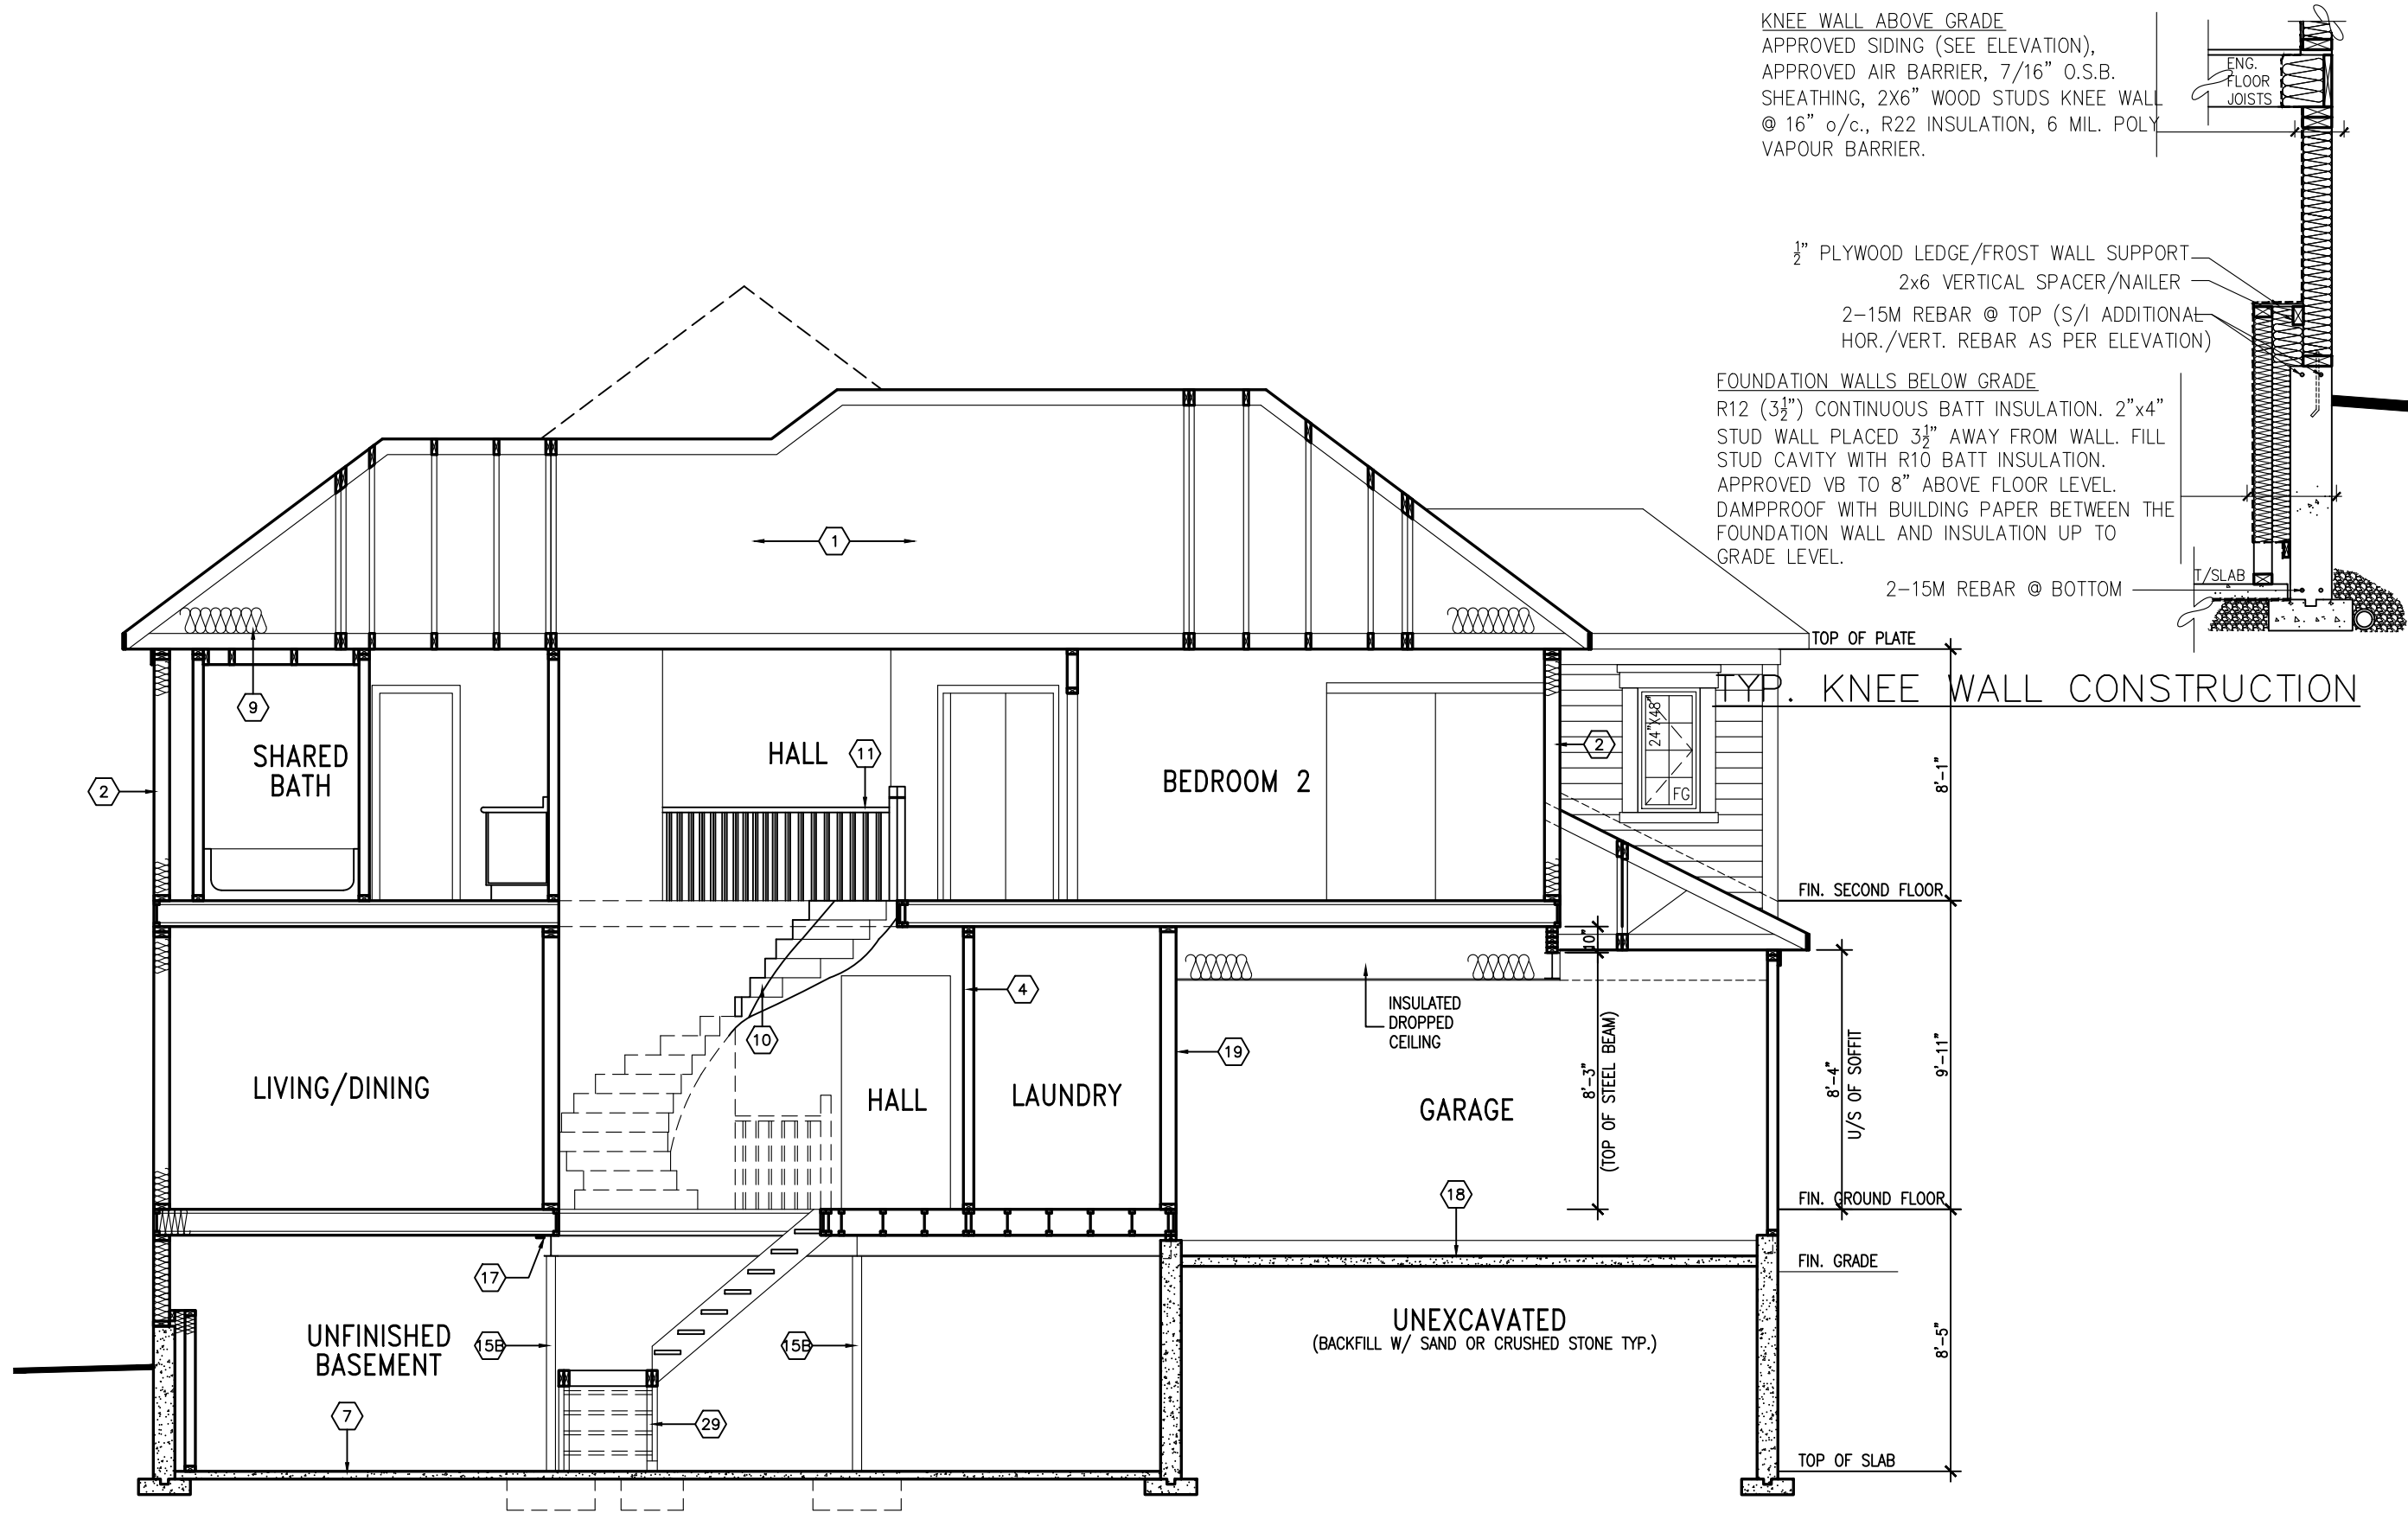

CROSS SECTION A-A

footprint: S4-C	9 of 9
designed by: TL	sheet title: A4d
drawn by: SP	
date: NOV/15	
scale: 3/16"=1'-0"	
D.C.L. -175	

No.	Description	dd/mm/yy	By
6	FOR CONSTRUCTION	24/06/21	SP
5	FINAL BLACKLINES	16/06/21	SP
4	FOR PERMIT	12/02/21	SP
3	FOR STRUCTURAL REVIEW	22/01/21	SP
2	BEP BLACKLINES - REAR PORCH ADDED	04/01/20	CB
1	BEP BLACKLINES	16/12/20	SP

CARDINAL POINT-2007-C

SITE: WHITE TAIL RIDGE

LOT NUMBER: 25

CIVIC ADDRESS: 204 ANTLER

PHOENIX HOMES