




DCR/PHOENIX HOMES

Plan # 27M-47
Address: ANTLER COURT
House model: OAKSIDE 'D'
Scale 1:250

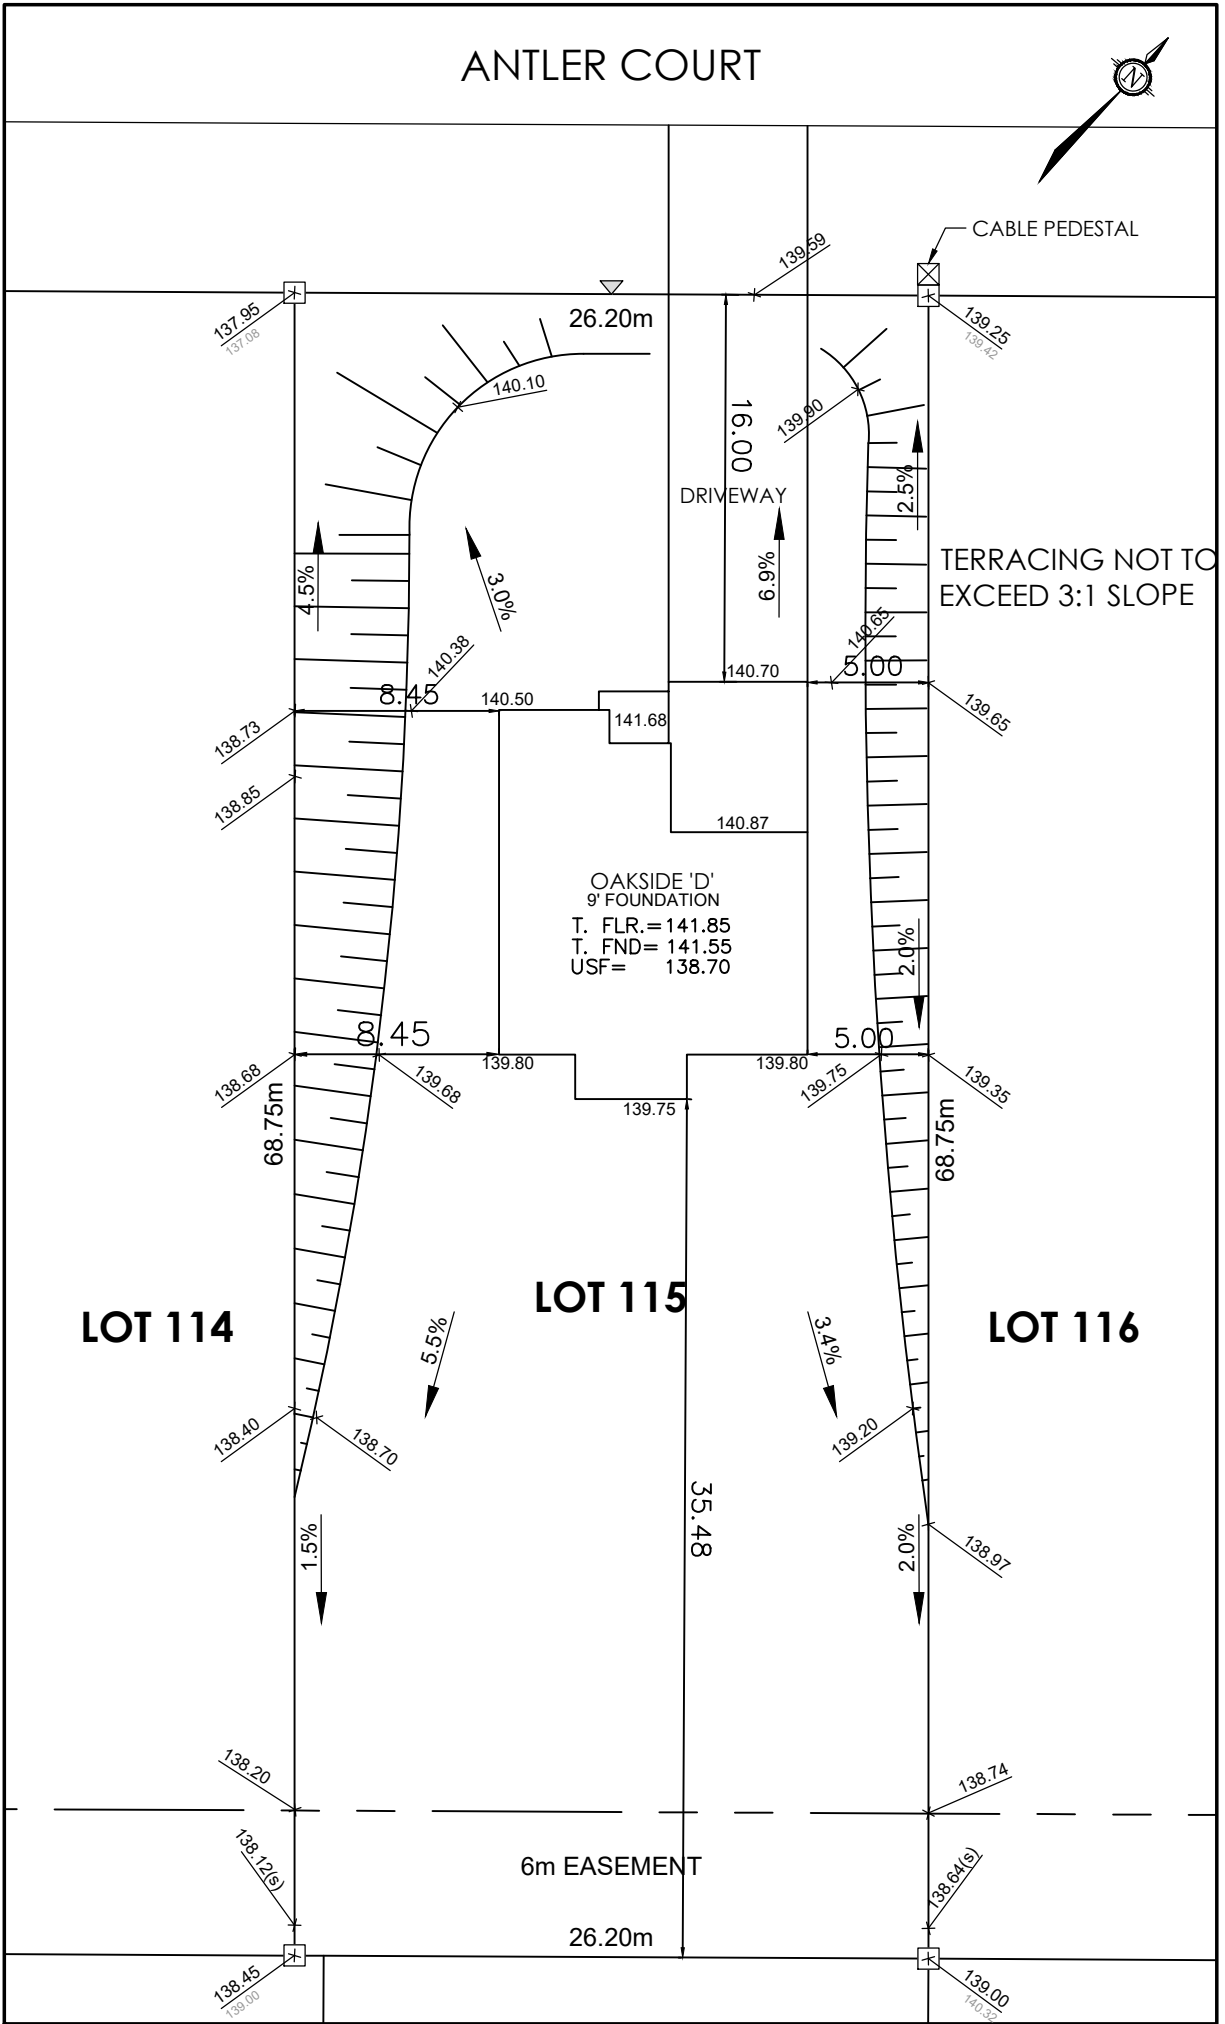

LOT 115 SITE/GRADING PLAN
WHITE TAIL RIDGE PH. II

CHECKED/APPROVED BY: T.L.MAK ENG.
APR 6/21

INDIVIDUAL LOT GRADING REVIEW SUMMARY FOR SITED HOUSE AS COMPARED WITH OVERALL SUBDIVISION PLAN
NOTE: THIS PLAN IS NOT A SURVEY PLAN OR SUBDIVISION PLAN WITHIN THE MEANING OF PLANNING ACT.
THIS PLAN IS FOR REFERENCE ONLY AND IS PRELIMINARY IN NATURE, ALL DIMENSIONS SHOWN ARE APPROXIMATE. E.O&E.