


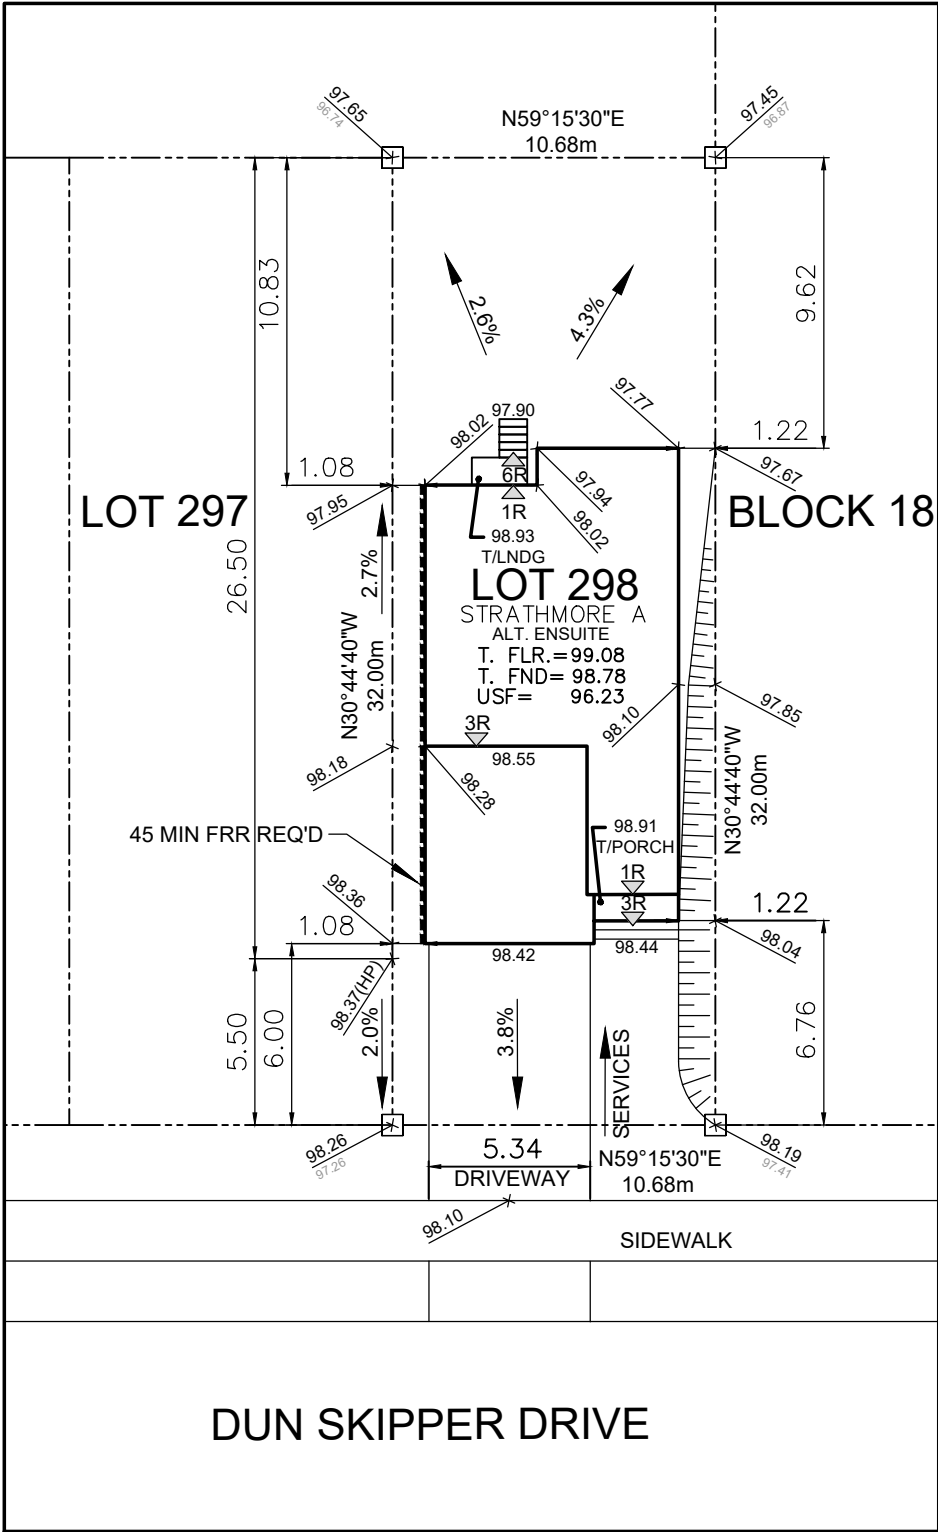

Owner/Applicant
DCR/PHOENIX HOMES
Telephone # 723-9227
Plan # 4M- 1618
Project name: PATHWAYS
Civic Address: 544 DUN SKIPPER DRIVE
House model: STRATHMORE A



SITE/GRADING PLAN
PATHWAYS PHASE 2

Bldg. Ht. _____ **m**
Lot coverage 38.2 **%**
Scale 1:250
Sod Area 203 **m²**
Asphalt Area 57 **m²**

CHECKED/APPROVED BY: T.L.MAK ENG.

INDIVIDUAL LOT GRADING REVIEW SUMMARY FOR SITED
HOUSE AS COMPARED WITH OVERALL SUBDIVISION PLAN

NOTE: THIS PLAN IS NOT A SURVEY PLAN OR SUBDIVISION
PLAN WITHIN THE MEANING OF PLANNING ACT.
THIS PLAN IS FOR REFERENCE ONLY AND IS PRELIMINARY IN NATURE, ALL
DIMENSIONS SHOWN ARE APPROXIMATE. E.O&E.