



DCR PHOENIX HOMES

BIRCHWOOD (B22)
KITCHEN / VANITIES
MOUNTING HEIGHT: 84"


- LINE - 1 & 2
- HARDWARE - STD & 1ST UPGRADE
- STD WHITE INTERIORS
- METAL DRWR BOX
- 3 PCS - 5/8" KICK
- 2 PCS - LOOSE FILLER - 6 x 96
- 2 PCS - C MOULD
- 1 PC - T MOULD

* DELETE ALL QUOTED KITCHEN UPGRADES *

DELETE *
ACCOMMODATION
FOR CHIMNEY HOOD,
INSTALL STANDARD
HOOD & ACCOMMODATE
SPACING

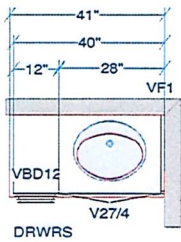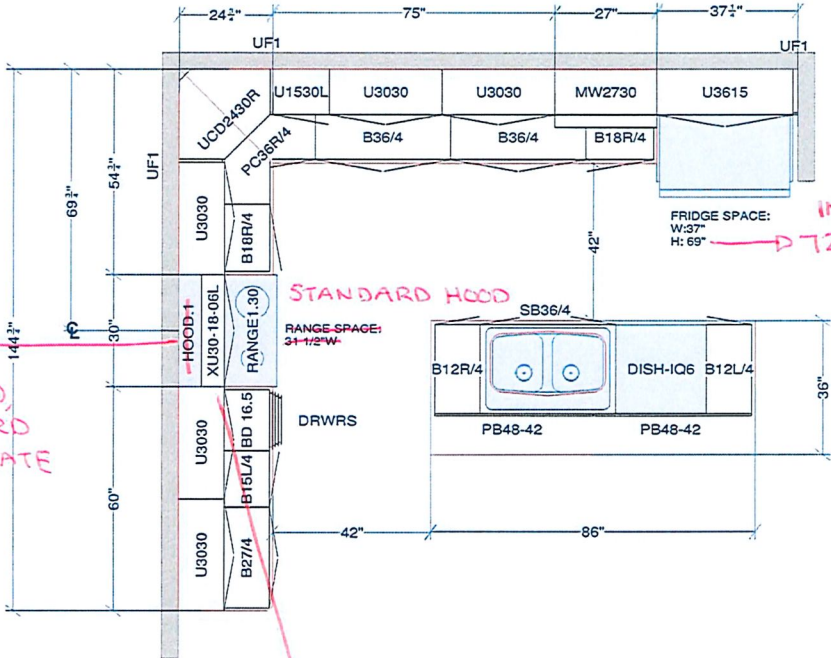


MAIN BATH

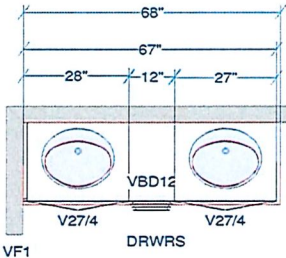


ENSUITE

All dimensions ,size designations given are subject to verification on job site and adjustment to fit job conditions.	This is an original design and must not be released or copied unless applicable fee has been paid or job order placed.	Designed: 2016-11-02 Printed: 2016-11-02	
			
SPECTRUM KITCHEN and BATH DESIGN	DRAWN BY: LORI DISAVERIO, B.I.D		
DCR-BIRCHWOOD-FLOOR PLAN.kit		All	Drawing #: 1 No Scale.

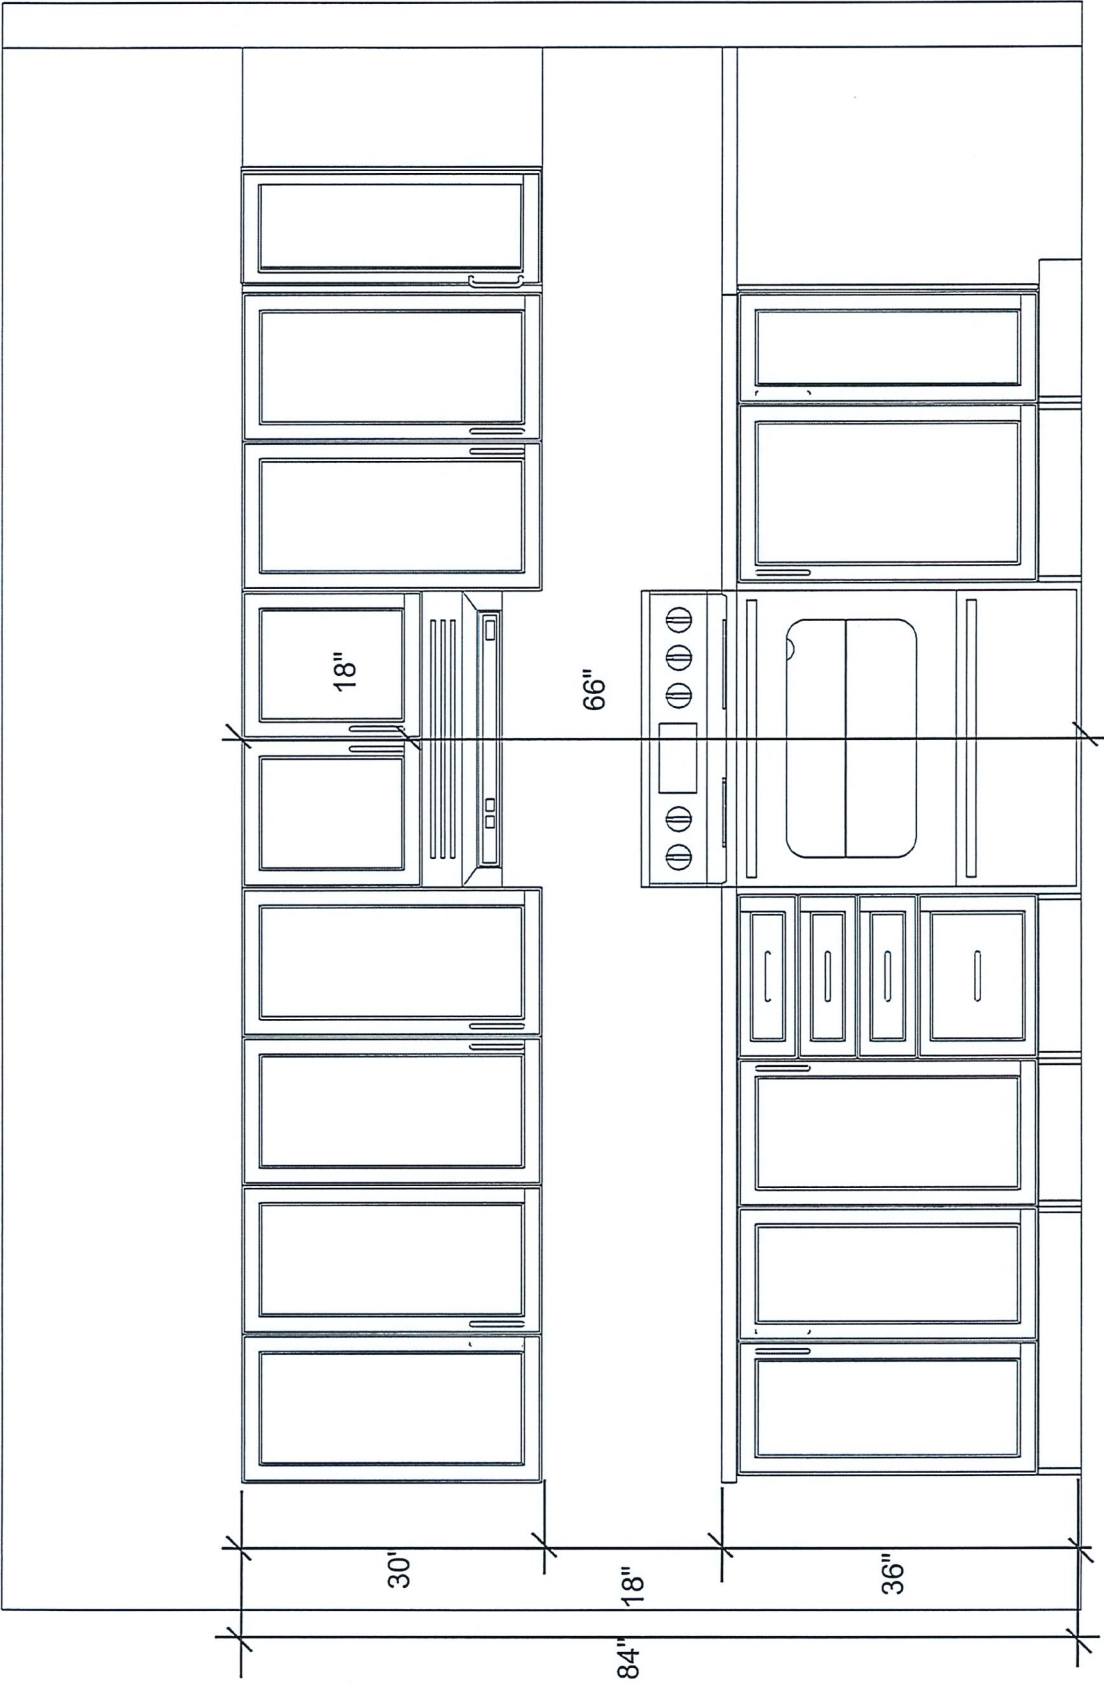


Note: This drawing is an artistic interpretation of the general appearance of the design. It is not meant to be an exact rendition. SPECTRUM KITCHEN and BATH DESIGN DCR-BIRCHWOOD-FLOOR PLAN.kit	All	Drawing #: 1

Designed: 2016-11-02
Printed: 2016-11-02

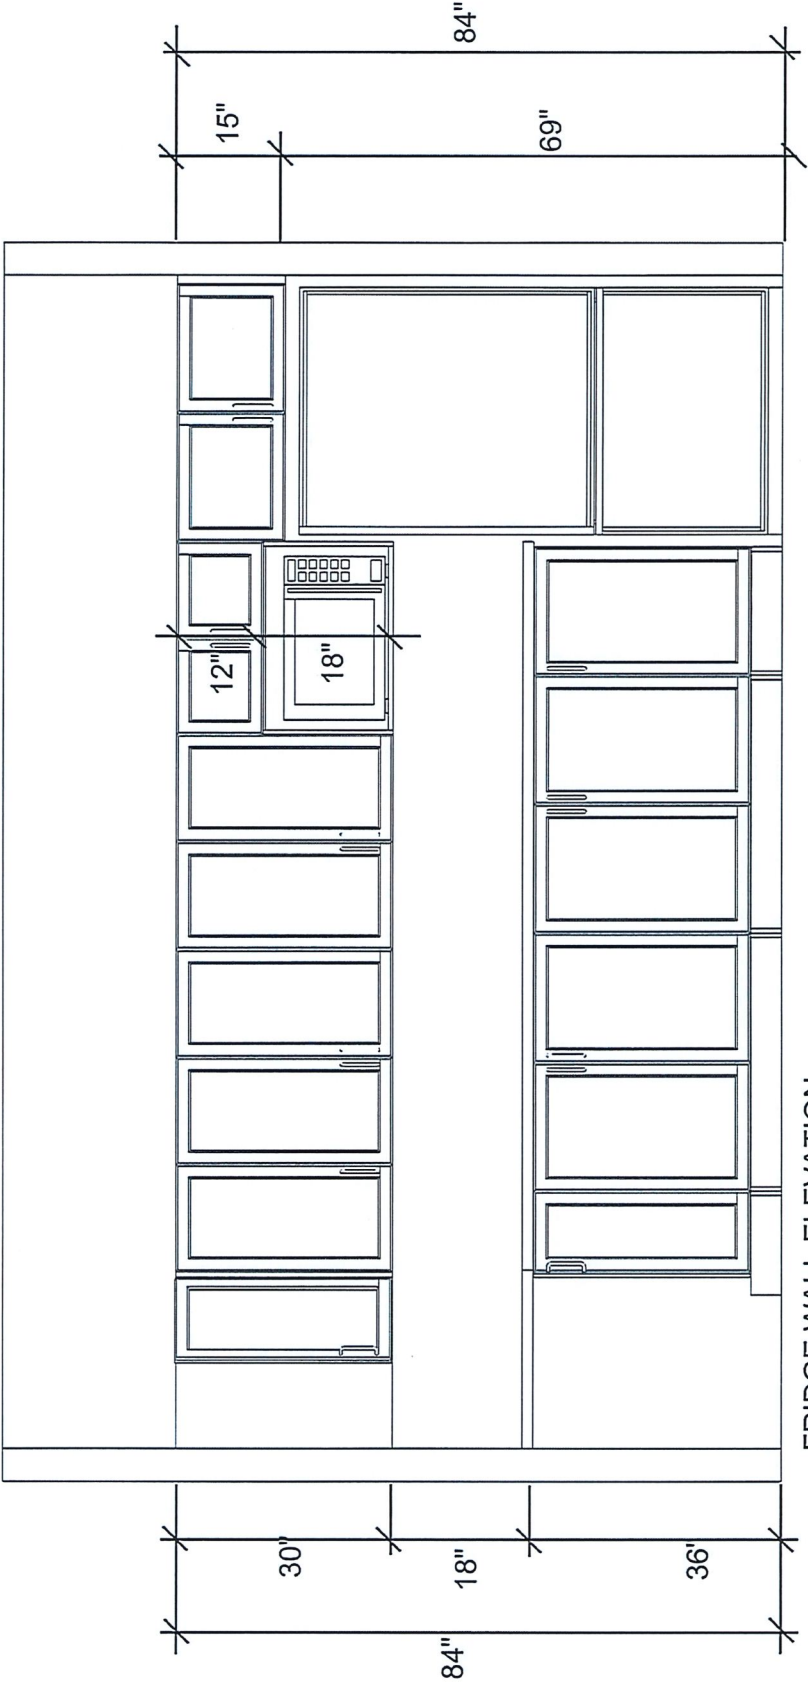


FRIDGE WALL ELEVATION
DCR - BIRCHWOOD

Note: This drawing is an artistic interpretation of the general appearance of the design. It is not meant to be an exact rendition. SPECTRUM KITCHEN and BATH DESIGN DCR-BIRCHWOOD-FLOOR PLAN.kit		Designed: 2016-11-02 Printed: 2016-11-02
	All	Drawing #: 1

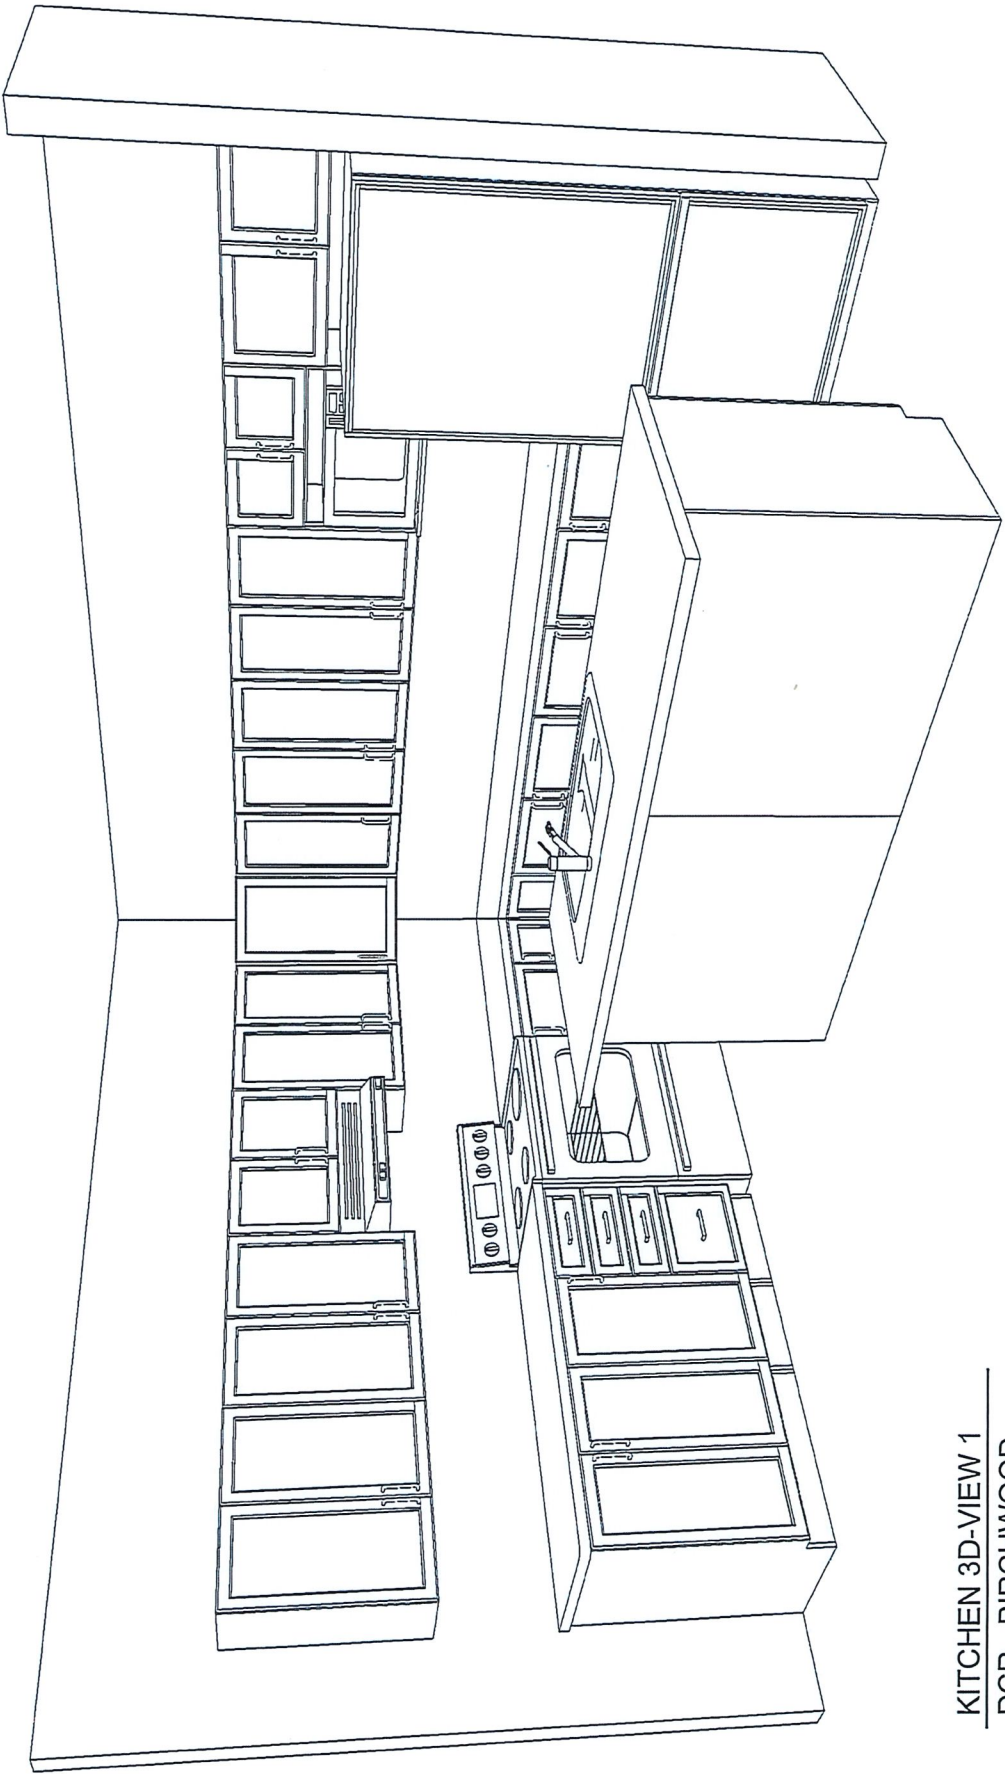


KITCHEN 3D-VIEW 1
DCR - BIRCHWOOD

Note: This drawing is an artistic interpretation of the general appearance of the design. It is not meant to be an exact rendition.	All	Drawing #: 1
SPECTRUM KITCHEN and BATH DESIGN DCR-BIRCHWOOD-FLOOR PLAN.kit		

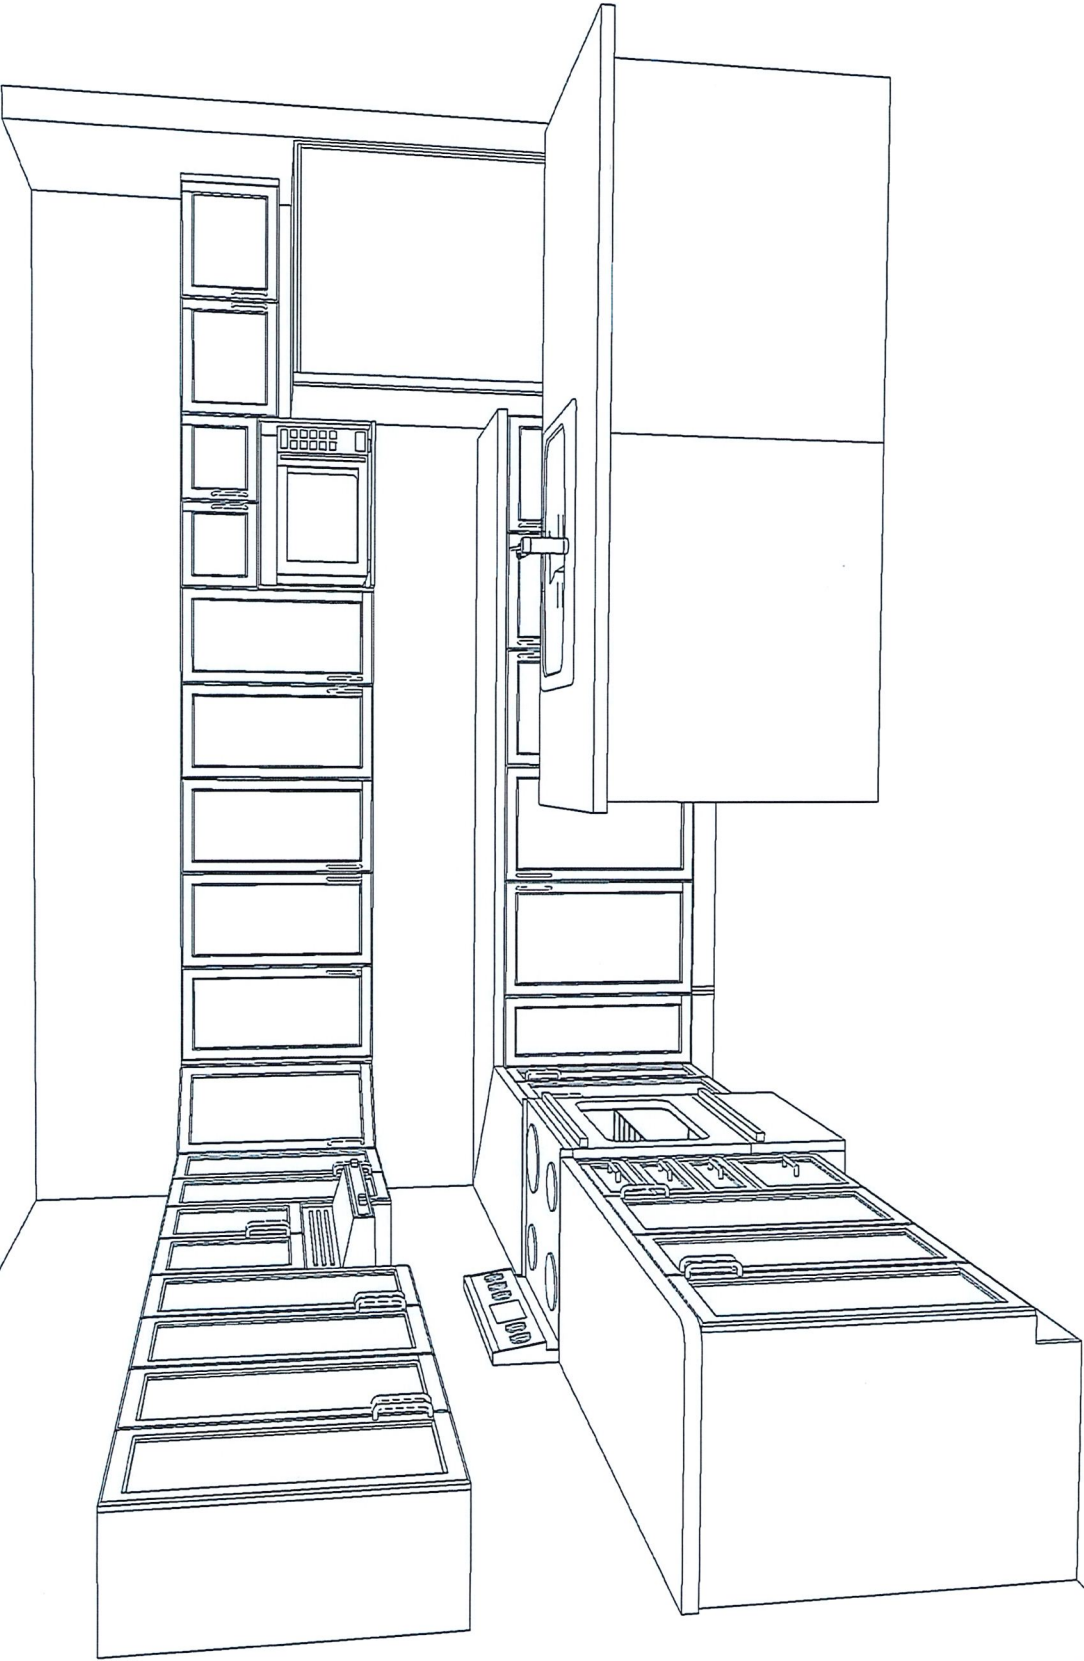


KITCHEN 3D-VIEW 2
DCR - BIRCHWOOD

Note: This drawing is an artistic interpretation of the general appearance of the design. It is not meant to be an exact rendition.	All	Drawing #: 1
Designed: 2016-11-02 Printed: 2016-11-02 		

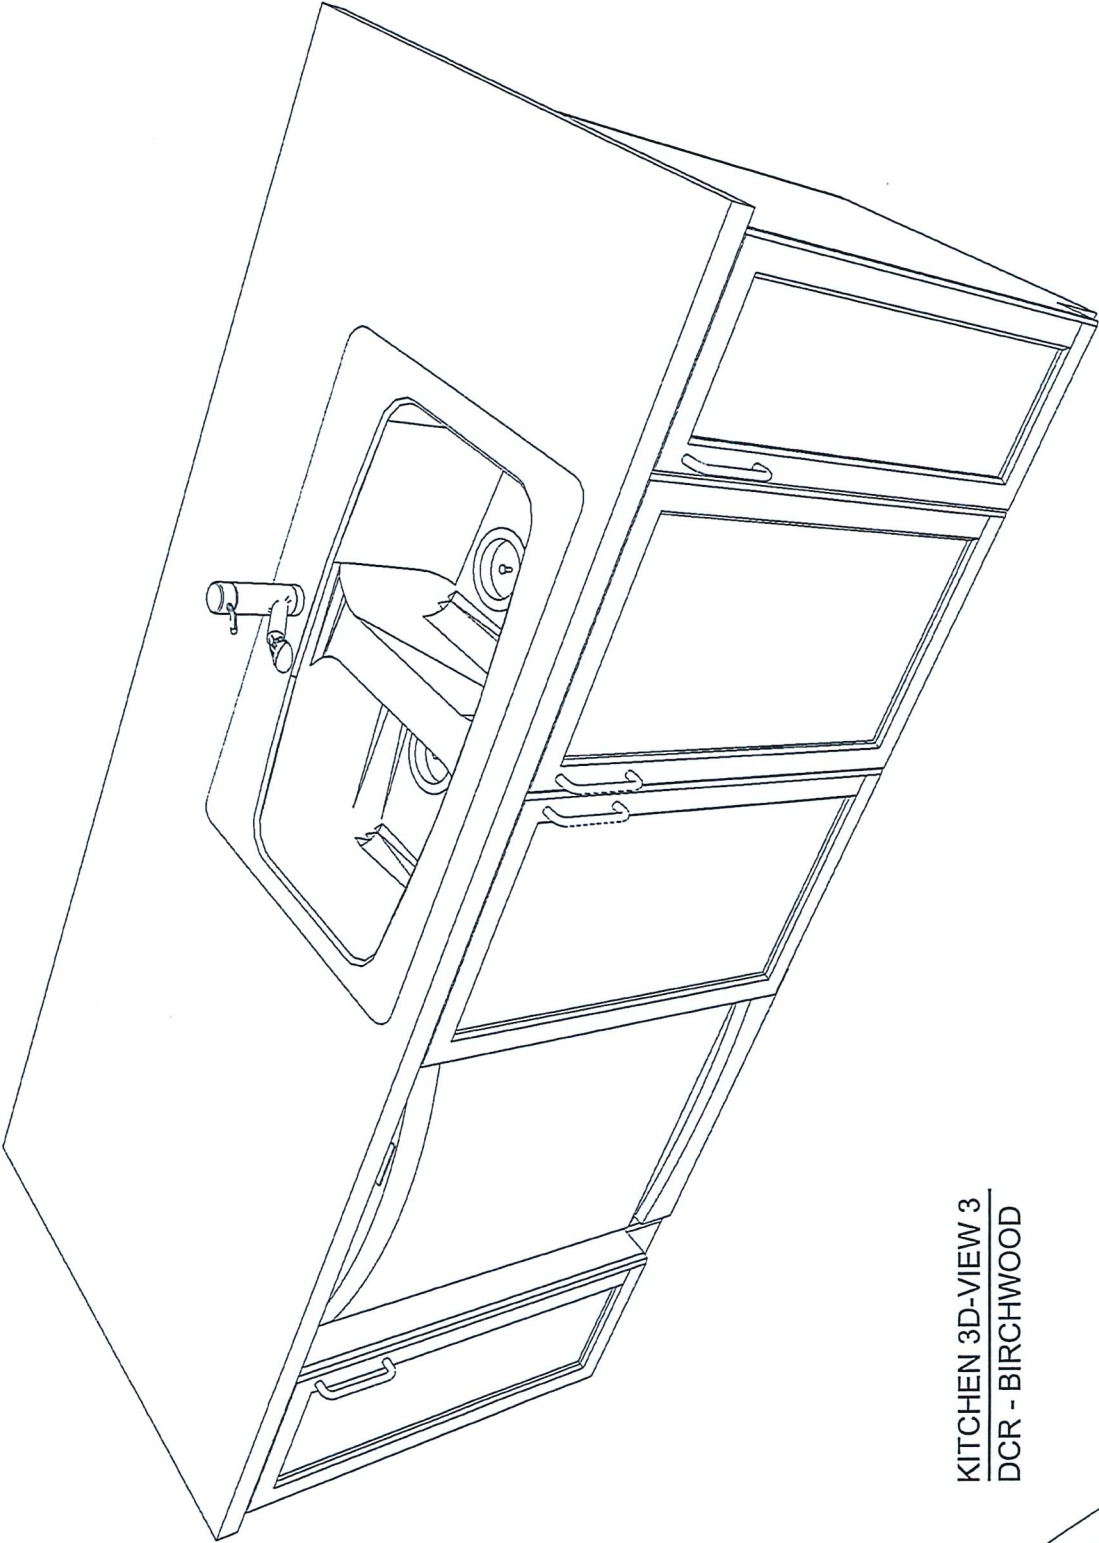


KITCHEN 3D-VIEW 3
DCR - BIRCHWOOD

Note: This drawing is an artistic interpretation of the general appearance of the design. It is not meant to be an exact rendition.	Designed: 2016-11-02 Printed: 2016-11-02		Drawing #: 1
SPECTRUM KITCHEN and BATH DESIGN			
DCR-BIRCHWOOD-FLOOR PLAN.kit	All		

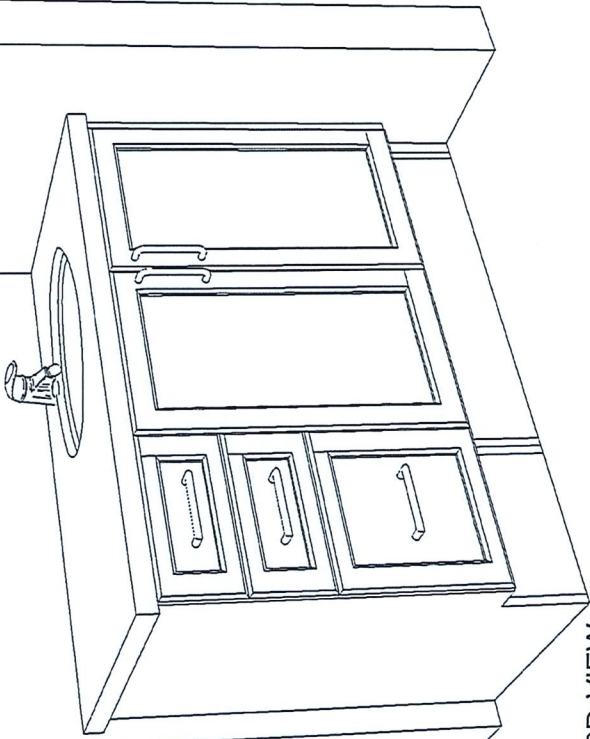

MAIN BATH 3D-VIEW
DCR - BIRCHWOOD

Note: This drawing is an artistic interpretation of the general appearance of the design. It is not meant to be an exact rendition.		All	Drawing #: 1
SPECTRUM KITCHEN and BATH DESIGN			
DCR-BIRCHWOOD-FLOOR PLAN.kit			
Designed: 2016-11-02 Printed: 2016-11-02			

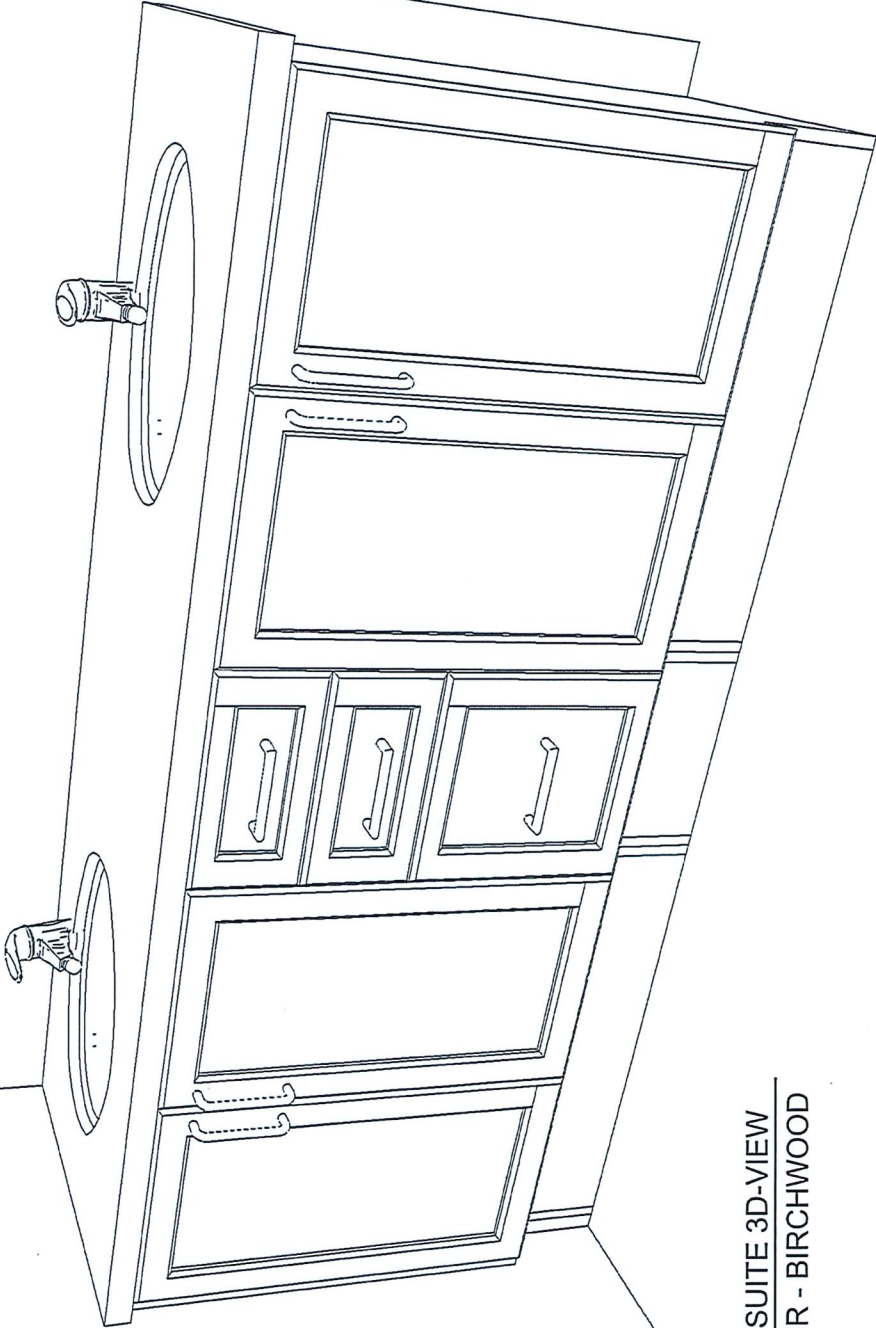

ENSUITE 3D-VIEW
DCR - BIRCHWOOD

Note: This drawing is an artistic interpretation of the general appearance of the design. It is not meant to be an exact rendition.		Designed: 2016-11-02 Printed: 2016-11-02	
SPECTRUM KITCHEN and BATH DESIGN			
DCR-BIRCHWOOD-FLOOR PLAN.kit		All	Drawing #: 1