


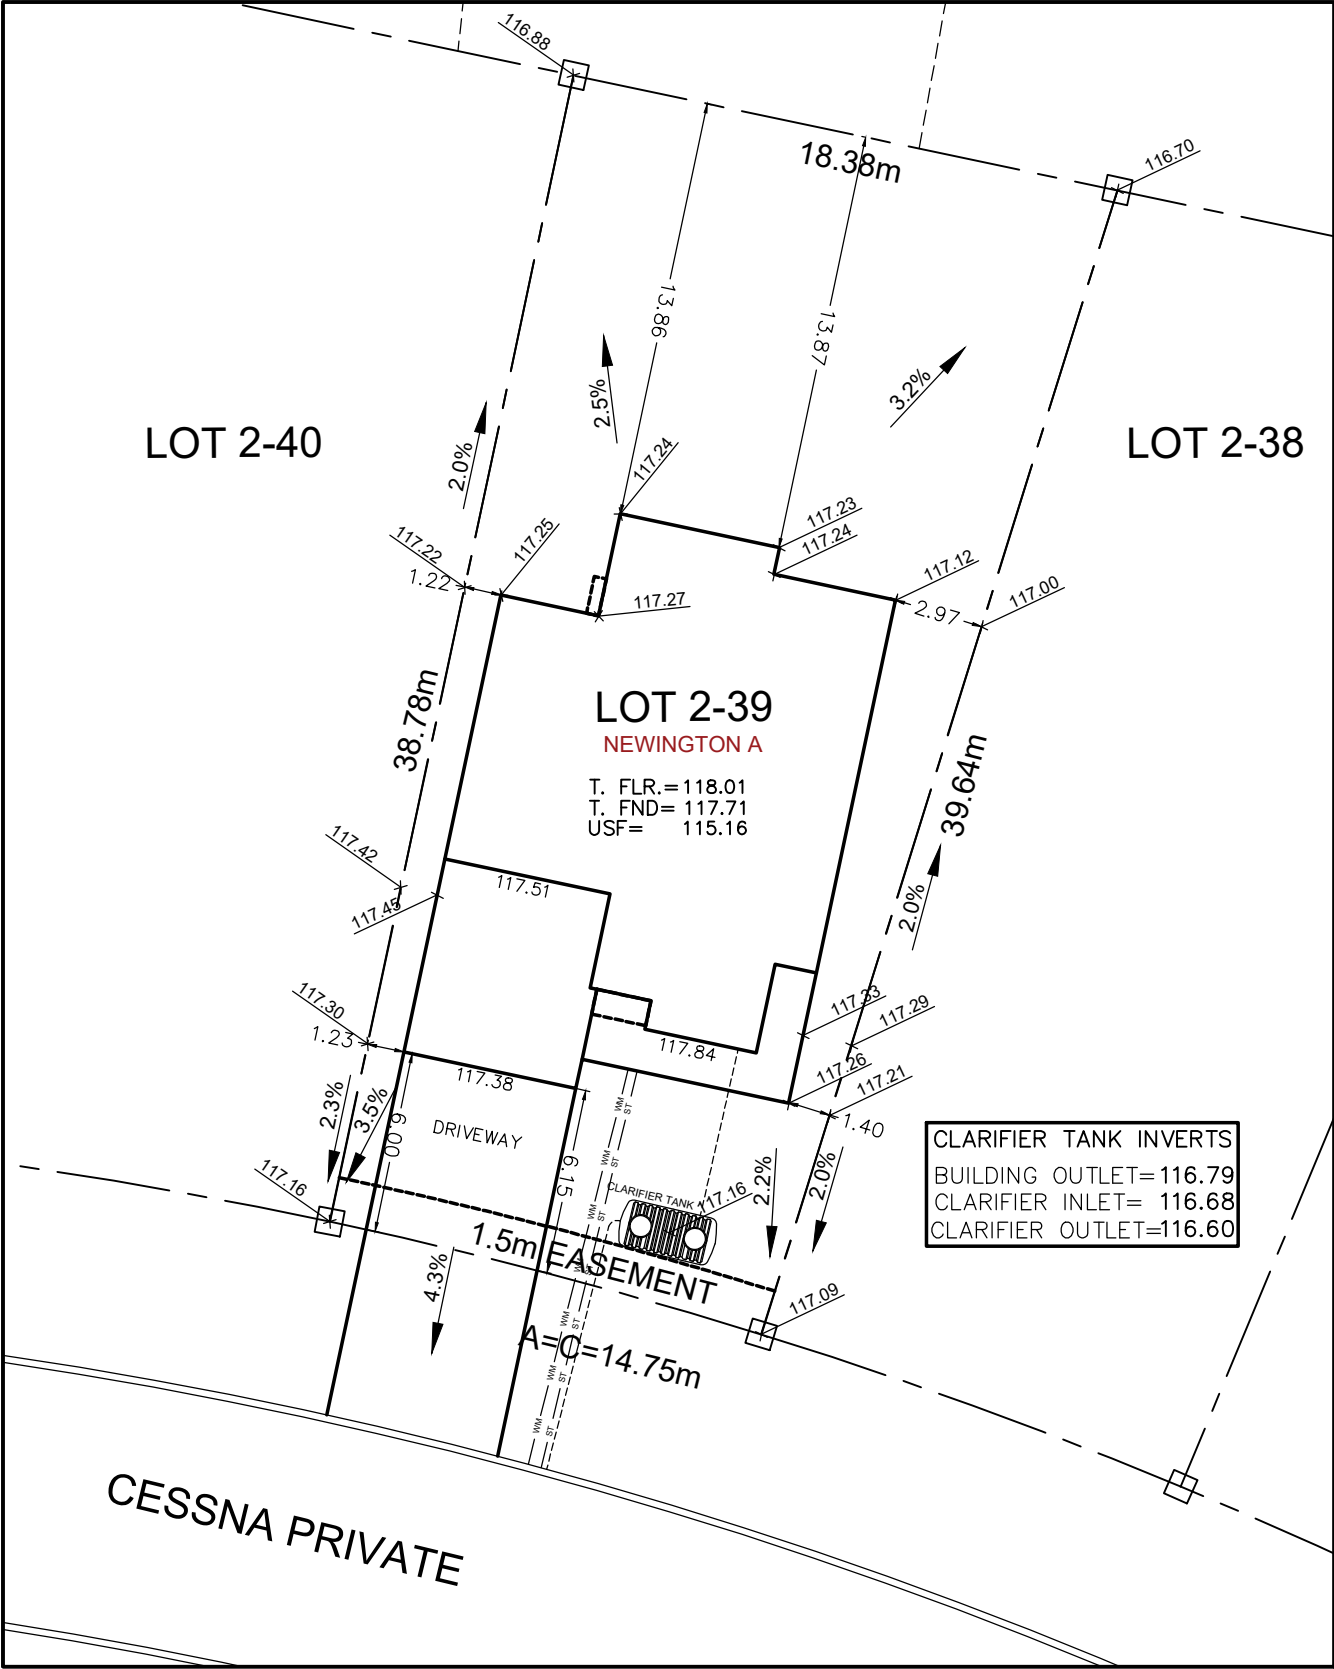

Owner/Applicant DCR/PHOENIX HOMES Telephone # 723-9227 Plan # 4M-1593 Project name: DIAMONDVIEW ESTATES Civic Address: 1962 CESSNA PVT House model: NEWINGTON 'A'		 LOT 2-39 SITE/GRADING PLAN DIAMONDVIEW ESTATES
Bldg. Ht. m Lot coverage 30.2 % Scale 1: 250		INDIVIDUAL LOT GRADING REVIEW SUMMARY FOR SITED HOUSE AS COMPARED WITH OVERALL SUBDIVISION PLAN
CHECKED/APPROVED BY: T.L.MAK ENG.		NOTE: THIS PLAN IS NOT A SURVEY PLAN OR SUBDIVISION PLAN WITHIN THE MEANING OF PLANNING ACT.
		THIS PLAN IS FOR REFERENCE ONLY AND IS PRELIMINARY IN NATURE, ALL DIMENSIONS SHOWN ARE APPROXIMATE. E.O&E.