


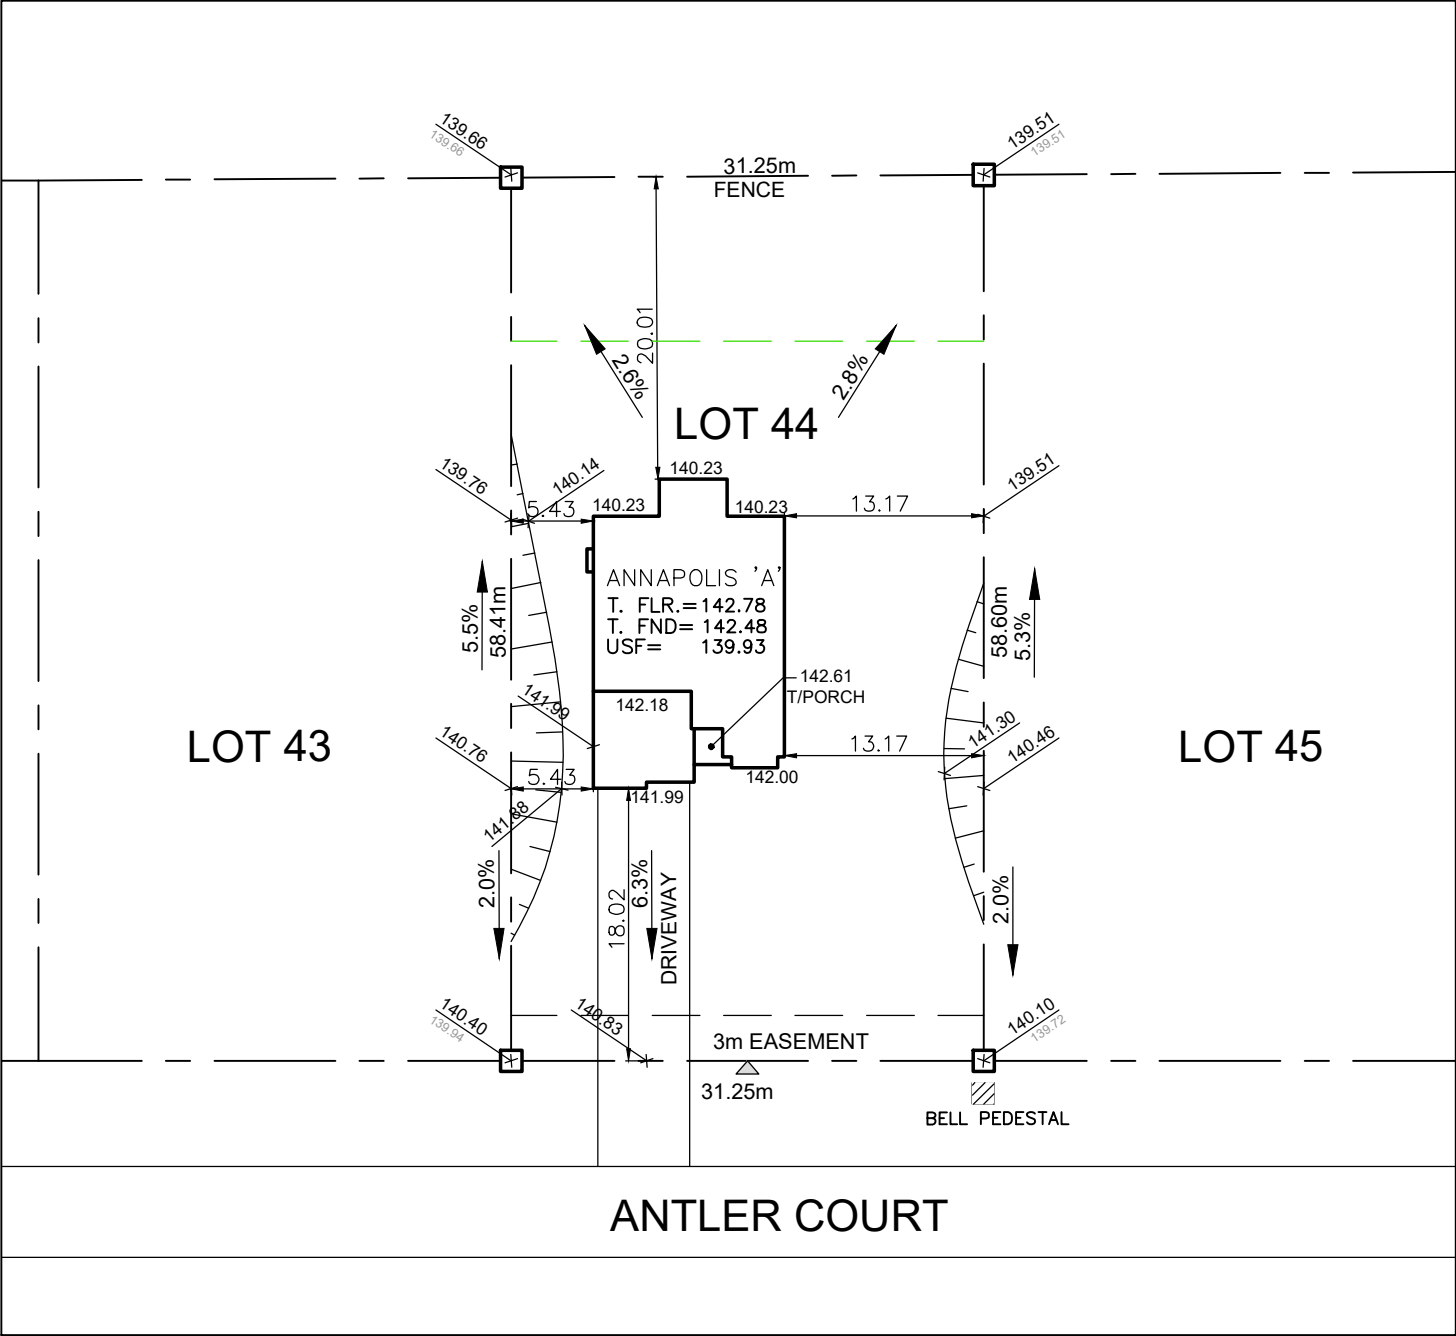

Owner/Applicant DCR/PHOENIX HOMES Telephone # 723-9227 Plan # 47M-27 Project name: PATHWAYS Civic Address: 276 ANTLER CRES House model: ANNAPOLIS 'A'		 LOT 44 SITE/GRADING PLAN WHITE TAIL RIDGE PH.II	
		INDIVIDUAL LOT GRADING REVIEW SUMMARY FOR SITED HOUSE AS COMPARED WITH OVERALL SUBDIVISION PLAN	
Bldg. Ht. m Lot coverage % Scale 1:500 Sod Area 1317 m² Asphalt Area 153 m²		NOTE: THIS PLAN IS NOT A SURVEY PLAN OR SUBDIVISION PLAN WITHIN THE MEANING OF PLANNING ACT.	
CHECKED/APPROVED BY: T.L.MAK ENG.		THIS PLAN IS FOR REFERENCE ONLY AND IS PRELIMINARY IN NATURE, ALL DIMENSIONS SHOWN ARE APPROXIMATE. E,O&E.	