


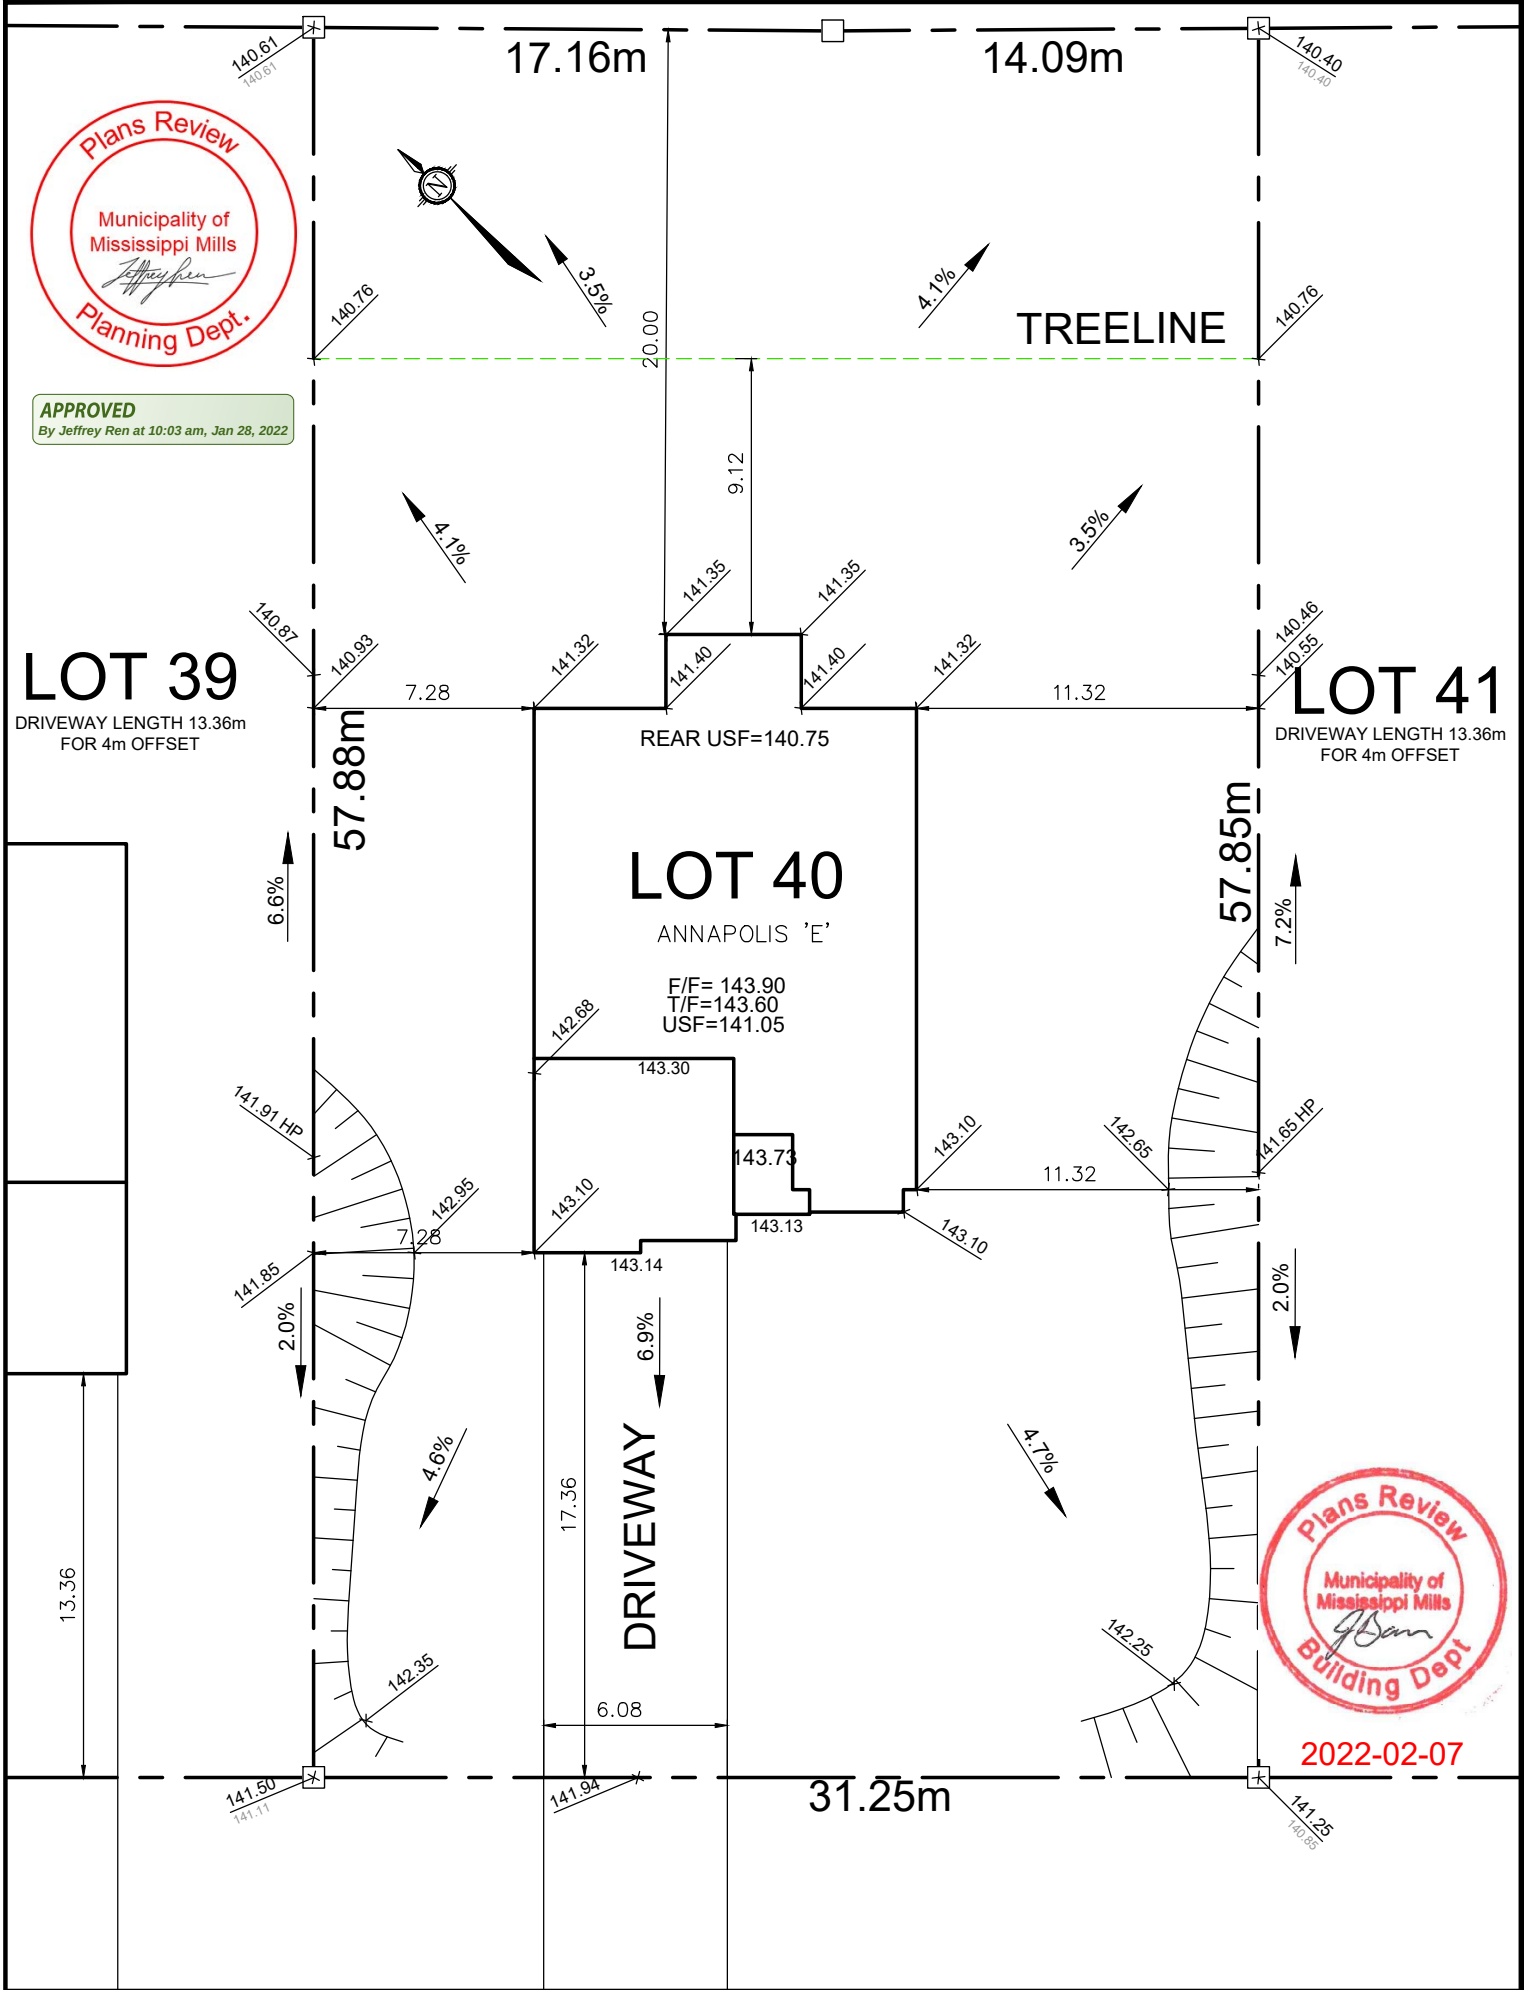

ANTLER COURT

Owner/Applicant DCR/PHOENIX HOMES Telephone # 723-9227 Plan # 27M-47 Project name WHITE TAIL RIDGE III Civic Address 260 ANTLER COURT House model ANnapolis 'E' Bldg. Ht. m Lot coverage % Scale 1:500 Sod Area m² Asphalt Area m² CHECKED/APPROVED BY: T.L.MAK ENG.	 LOT 40 SITE/GRADING PLAN WHITE TAIL RIDGE PH.II INDIVIDUAL LOT GRADING REVIEW SUMMARY FOR SITED HOUSE AS COMPARED WITH OVERALL SUBDIVISION PLAN NOTE: THIS PLAN IS NOT A SURVEY PLAN OR SUBDIVISION PLAN WITHIN THE MEANING OF PLANNING ACT. THIS PLAN IS FOR REFERENCE ONLY AND IS PRELIMINARY IN NATURE, ALL DIMENSIONS SHOWN ARE APPROXIMATE. E,O&E.
---	--