


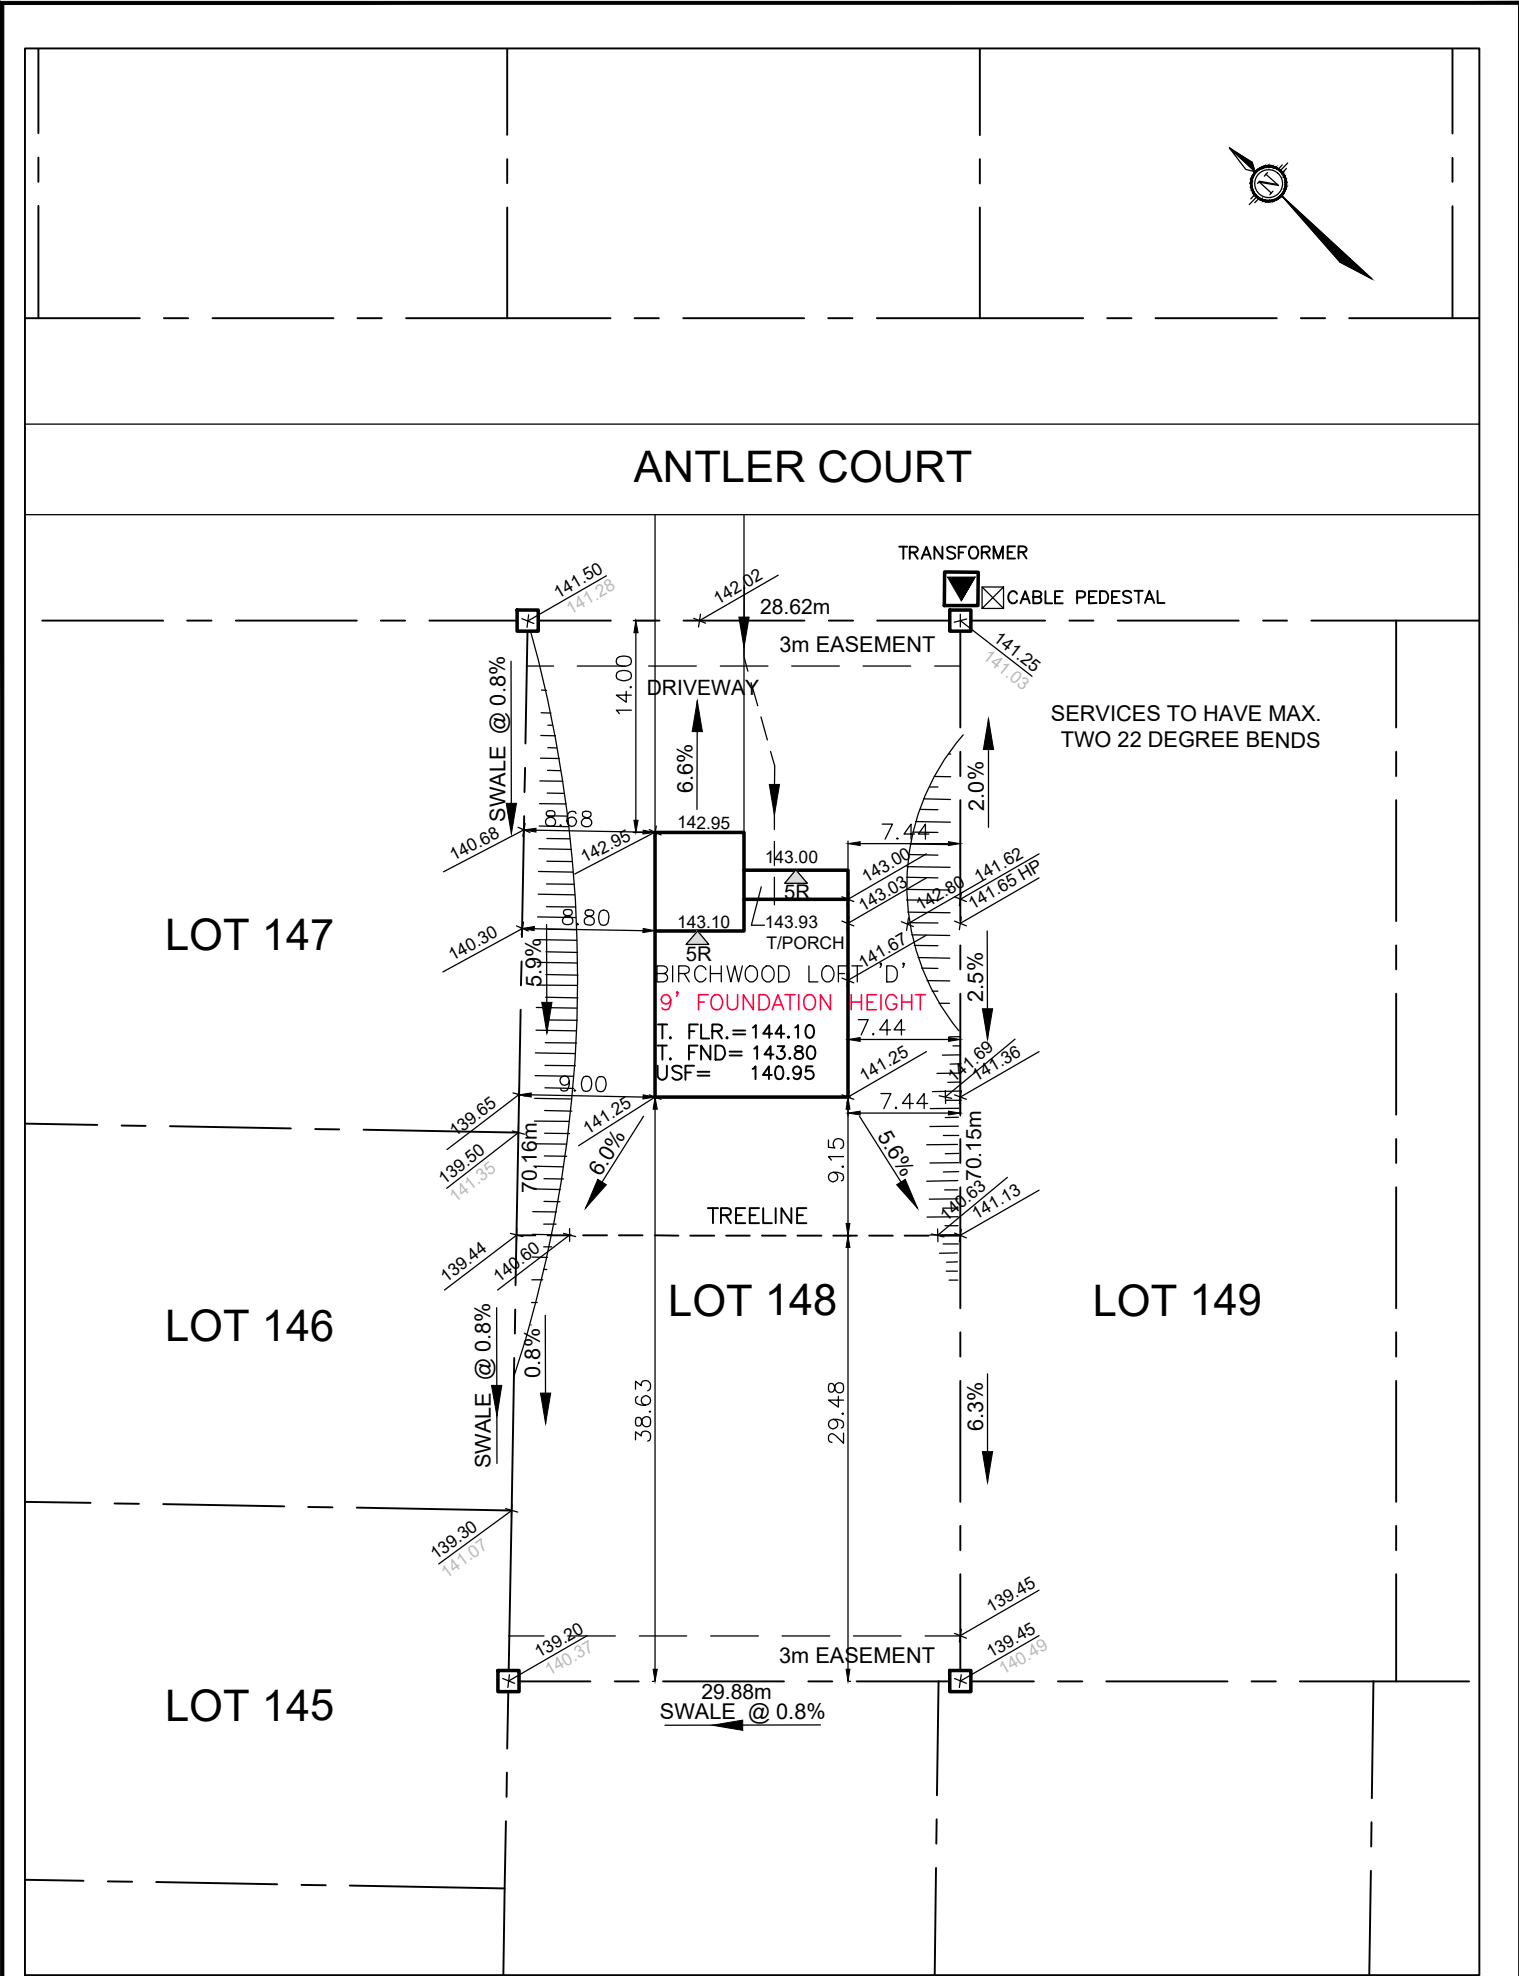

Owner/Applicant DCR/PHOENIX HOMES Telephone # 723-9227 Plan # 27M-47 Project name: PATHWAYS Civic Address: 259 ANTLER COURT House model: BIRCHWOOD LOFT 'D'	 LOT 148 SITE/GRADING PLAN WHITE TAIL RIDGE PH.II INDIVIDUAL LOT GRADING REVIEW SUMMARY FOR SITED HOUSE AS COMPARED WITH OVERALL SUBDIVISION PLAN
Bldg. Ht. m Lot coverage % Scale 1:500 Sod Area m² Asphalt Area 123.3 m²	NOTE: THIS PLAN IS NOT A SURVEY PLAN OR SUBDIVISION PLAN WITHIN THE MEANING OF PLANNING ACT. THIS PLAN IS FOR REFERENCE ONLY AND IS PRELIMINARY IN NATURE, ALL DIMENSIONS SHOWN ARE APPROXIMATE. E,O&E.
CHECKED/APPROVED BY: T.L.MAK ENG.	