


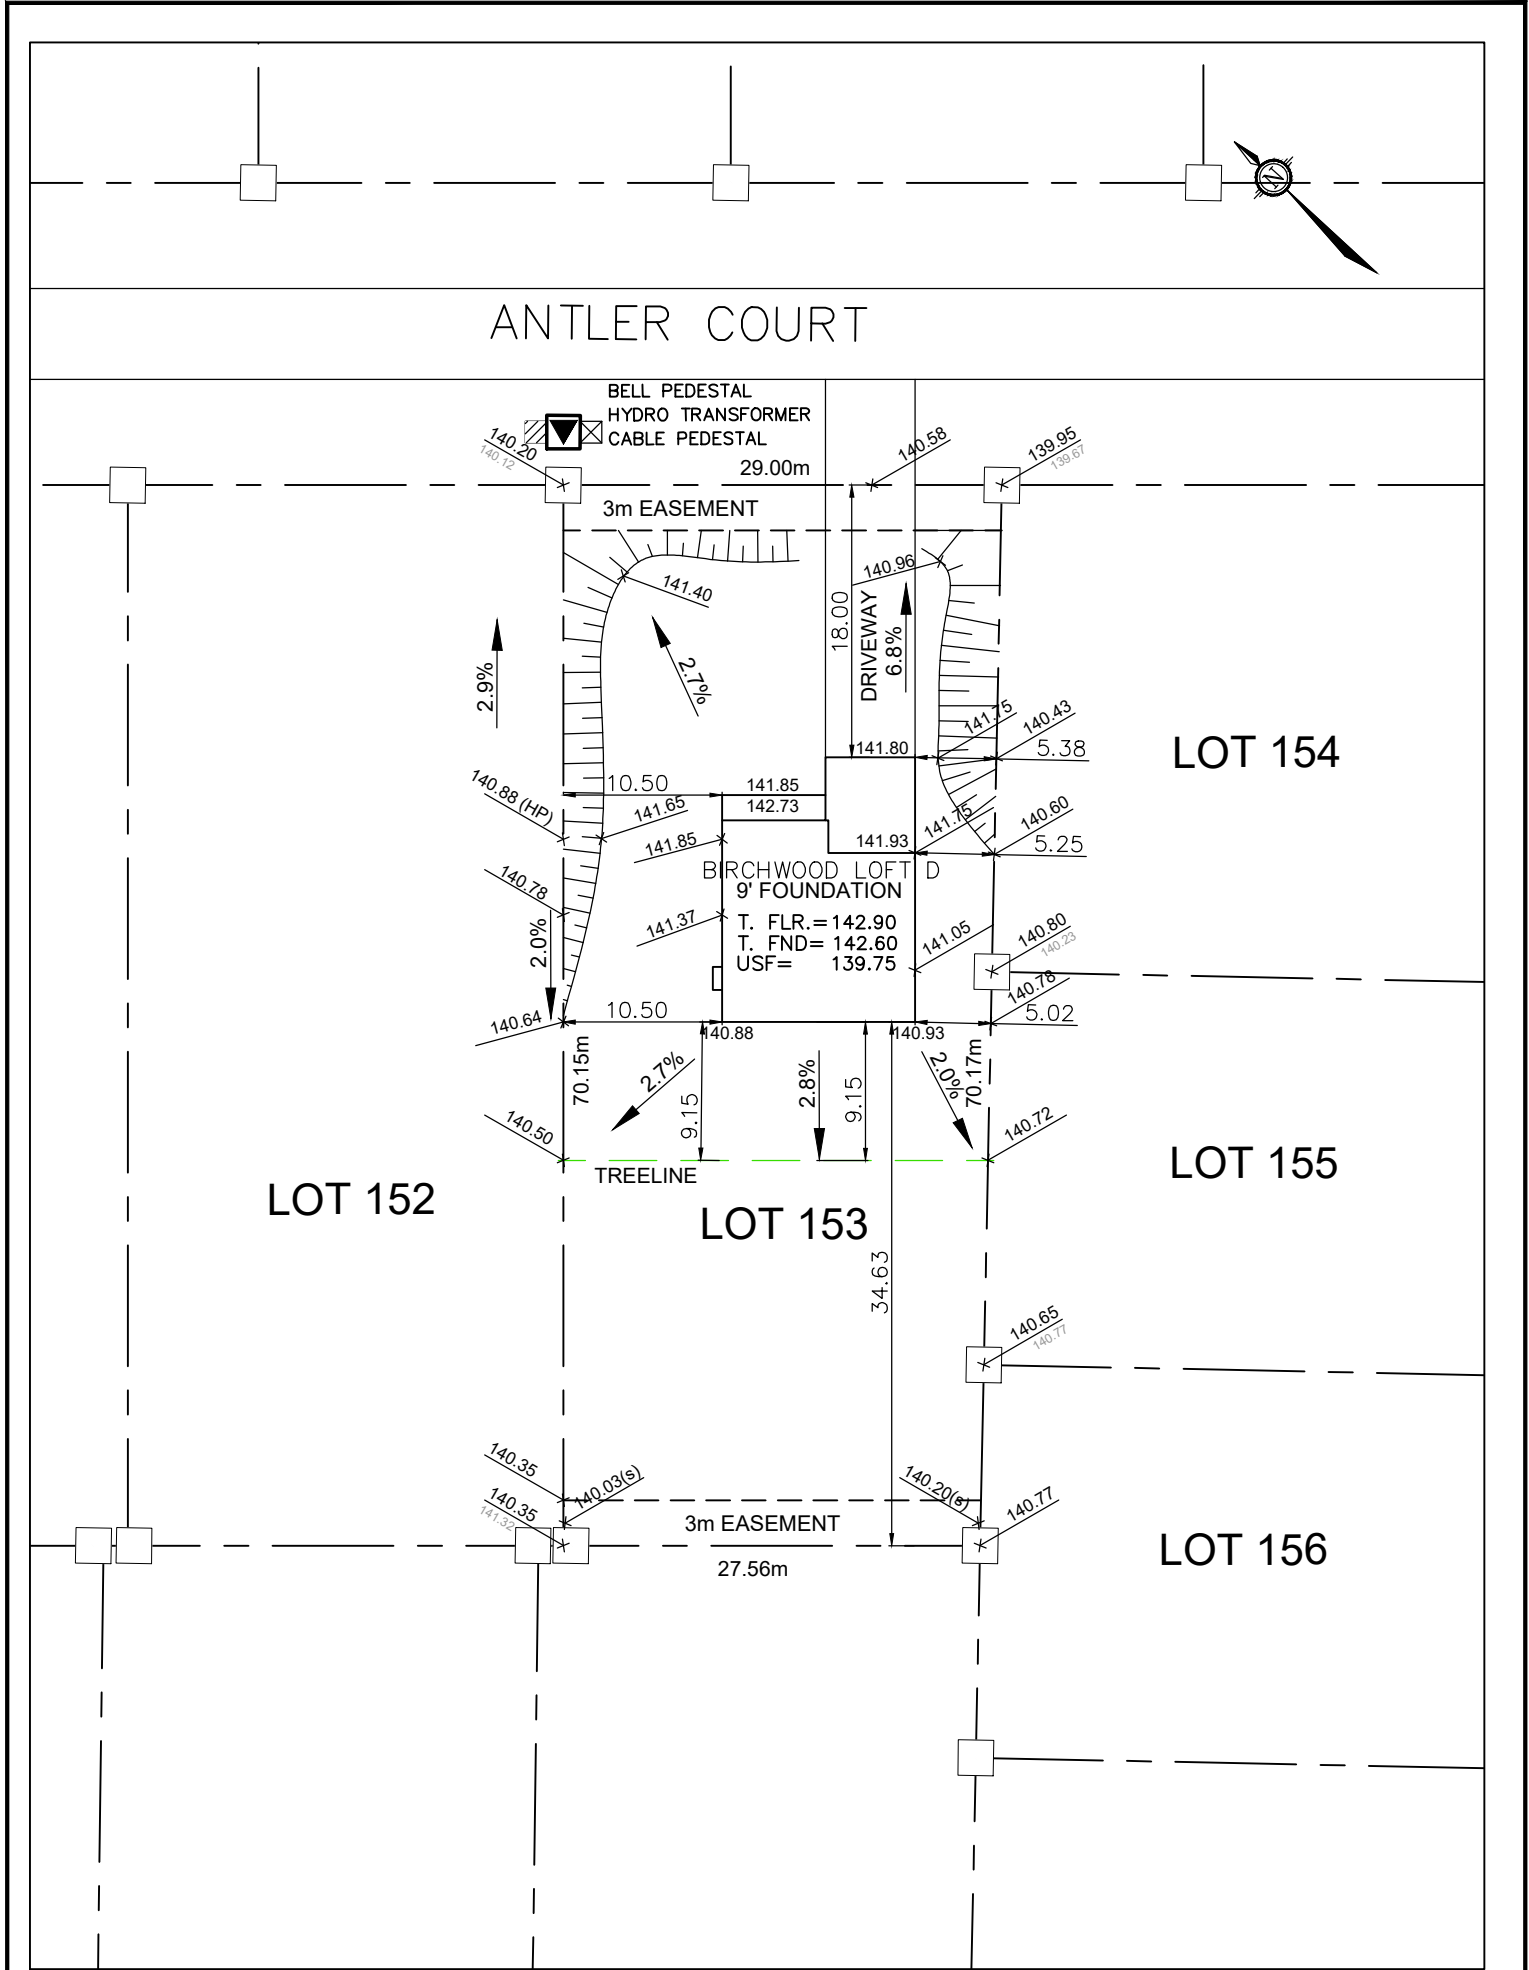

Owner/Applicant DCR/PHOENIX HOMES Telephone # 723-9227 Plan # 27M-47 Project name: PATHWAYS Civic Address: 279 ANTLER COURT House model: BIRCHWOOD LOFT D Bldg. Ht. _____ m Lot coverage 10.4 % Scale 1:500 Sod Area 1832.98 m² Asphalt Area 148.31 m² CHECKED/APPROVED BY: T.L.MAK ENG. APR 26-22	 LOT 153 SITE/GRADING PLAN WHITE TAIL RIDGE PH.II INDIVIDUAL LOT GRADING REVIEW SUMMARY FOR SITED HOUSE AS COMPARED WITH OVERALL SUBDIVISION PLAN NOTE: THIS PLAN IS NOT A SURVEY PLAN OR SUBDIVISION PLAN WITHIN THE MEANING OF PLANNING ACT.
---	---